




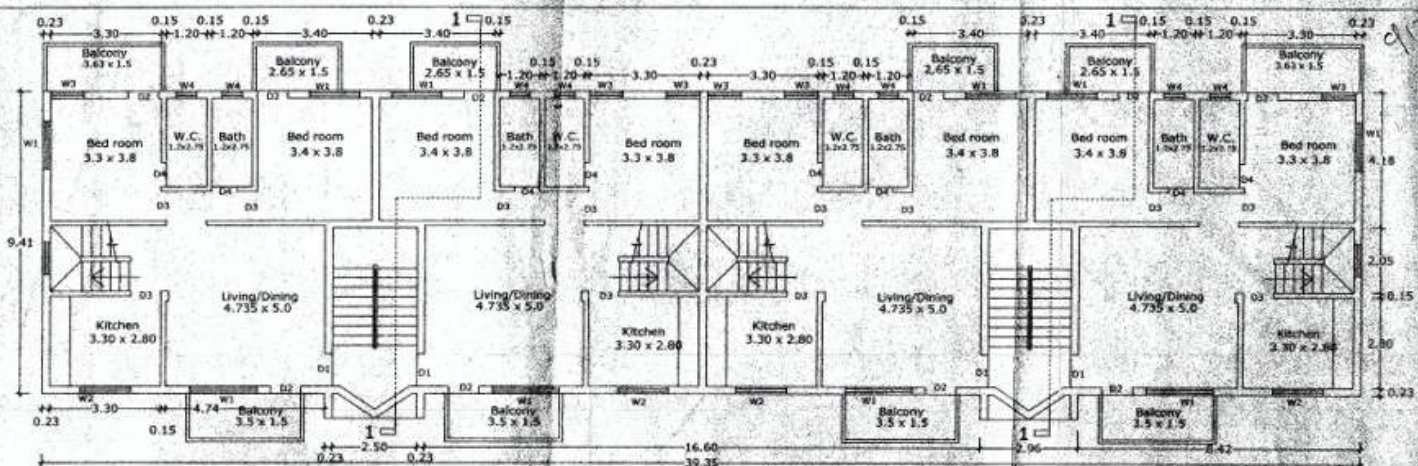



Upper Ground Floor Plan Type B. (Scale 1:100)

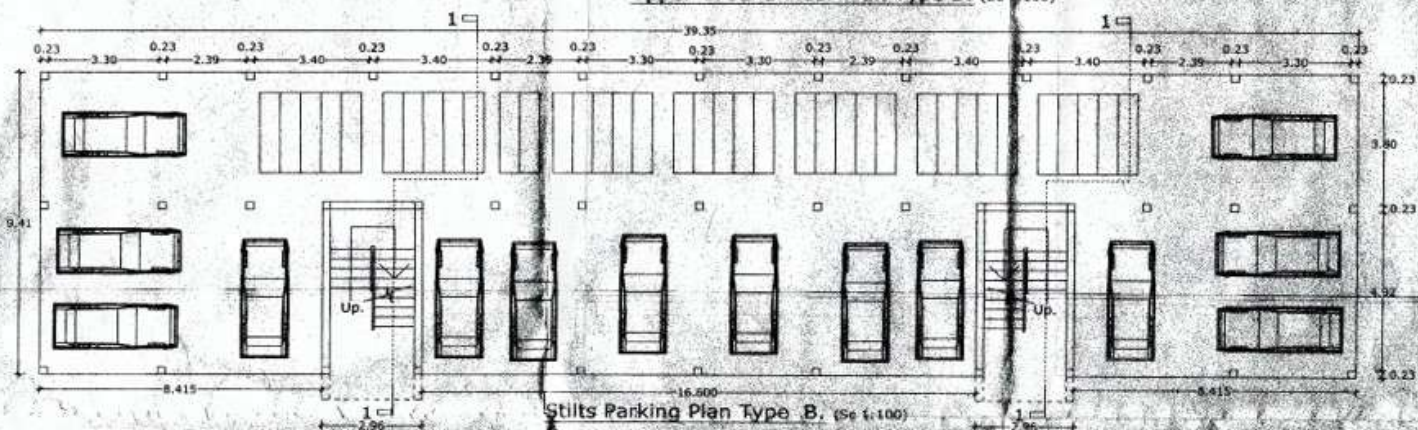

Stilts Parking Plan Type B. (Scale 1:100)

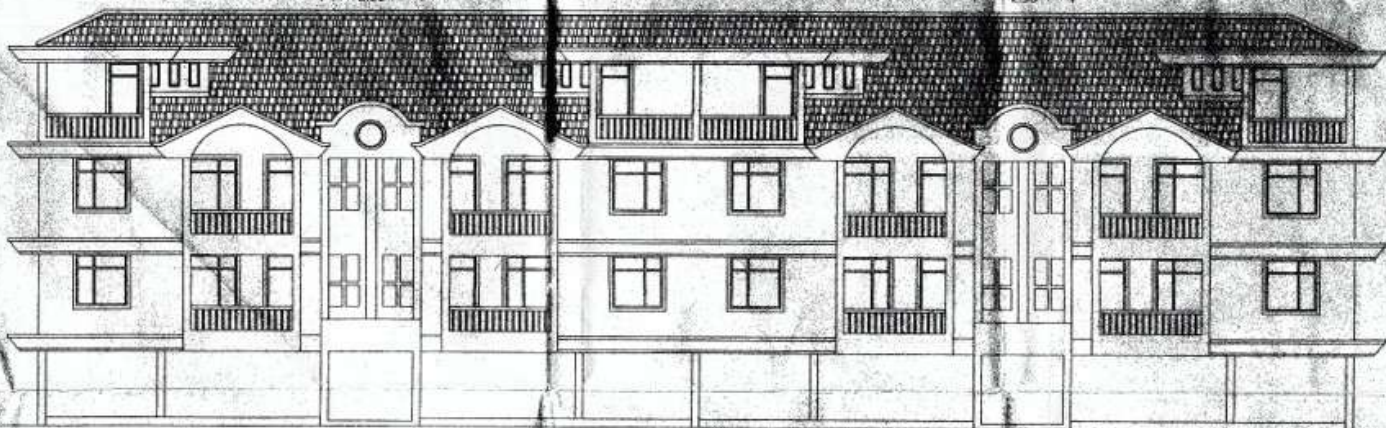

ELEVATION OF TYPE B. (Scale 1:100)

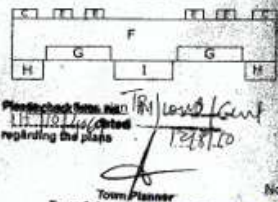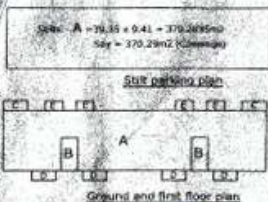

Type B
 A = 38.35 x 9.41 = 370.2835 m²
 B = 2.5 x 1.5 = 3.75 m²
 C = 3.63 x 1.5 = 5.445 m²
 D = 3.80 x 1.5 = 5.70 m²
 E = 2.85 x 1.5 = 4.275 m²
 F = 4.735 x 5.0 = 23.675 m²
 G = 0.51 x 2.2 = 1.122 m²
 H = 3.53 x 2.95 = 10.4136 m²
 I = 7.29 x 2.95 = 21.50 m²

Note: There are 2 units of type B

Floor Area:
 Ground floor area
 A-28 = 370.2835-25.75 = 344.5335 m²
 Say 344.54 m²
 Balcony area = 2C+4D+4E = 47.79 m²
 St. Case area = 2B = 7.50 m²
First floor area
 A-28 = 370.2835-25.75 = 344.5335 m²
 Say 344.54 m²
 Balcony area = 2C+4D+4E = 47.79 m²
 St. Case area = 2B = 7.50 m²
Second floor area
 F-2G+2H+I
 = 23.675+4.275+21.50
 = 49.45 m²
 Say 49.45 m²
 Balcony area = 2C+4E = 26.79 m²

246 / 07		OWNER: Talak Homes and Estates.	
Date: 1-10-09		SUBJECT: PROPOSED RESIDENTIAL COMPLEX AT CURTORM	
Scale: 1:100		TITLE: Lower & Upper Ground floor plan	
Date: 25th Jan '08		Elevation of Type B.	
MANGUESH P. KAMAT		JALALI MAMOD	
S-55, BLOCK 'A',		S-55, BLOCK 'A',	
ARABIA RAJAS, MARGAO - GOA		ARABIA RAJAS, MARGAO - GOA	
Phone: 0832 2726040, Mob: 9890115182		Phone: 0832 2726040, Mob: 9890115182	

TRUE COPY

Dy. Town Planner
 TOWN & COUNTRY PLANNING DEPT.
 SOUTH GOA DIST. OFFICE
 MARGAO - GOA



Approved by V.P. Secretary
 of the meeting of
 Subject to conditions cited in this
 construction licence
 No. VPC/

Dated:


HEALTH OFFICER
 PRIMARY HEALTH CENTRE
 CURTORM-GOA




Approved by V.P. Curator
Vice Resolution No. 25/12/1999
of the meeting of the Executive Committee
Subject to conditions cited in this
construction licence

Date:


V.P. Curator

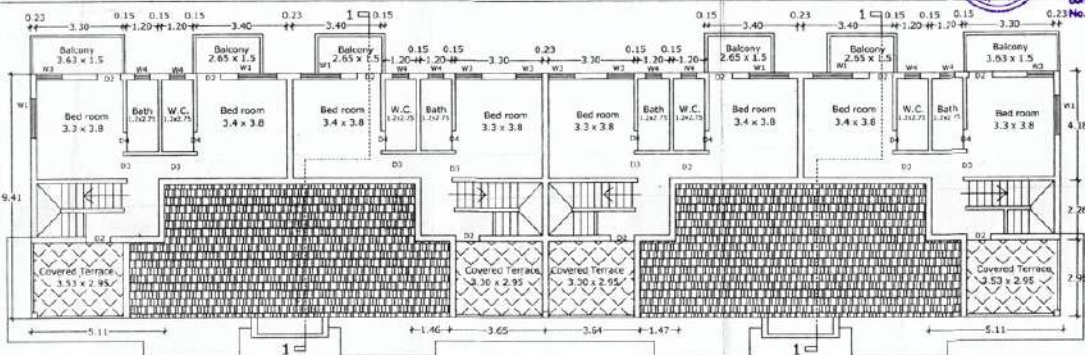

Second Floor Plan Type B. (Sc 1:100)

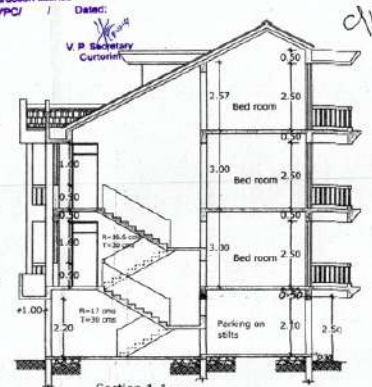

Section 1-1. (Sc 1:100)

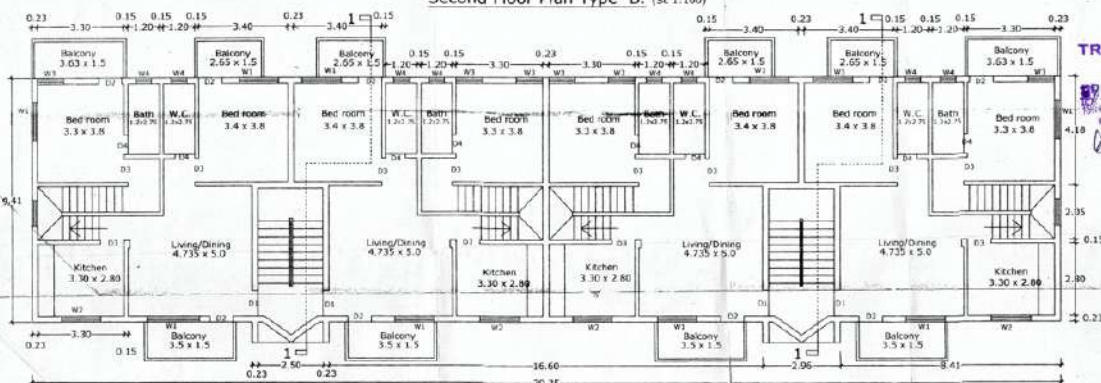

First Floor Plan Type B. (Sc 1:100)

TRUE COPY

Town Planner
TALAK HOMES AND ESTATES
KURDISTAN DIST. OFFICE
MANGALORE - KARNATAKA

HEALTH OFFICER
MANGALORE HEALTH CENTRE
KURDISTAN - KARNATAKA

Plan sheet no. 246/07
12/8/10

Town Planner
Town & Country Planning Dept.
Govt. Of Karnataka
Mangalore - Goa

Index	CHARGE
246/07	Talak Homes and Estates.
Proj. No. 2 (2009)	PROPOSED RESIDENTIAL COMPLEX AT KURDISTAN
Scale: 1:100	
Date: 25th Jan 08	
Drawn: H.P.K.	TITLE: First and Second floor plan of type B, Section 1-1. etc.
MANJUNATH P. KAMAT	(S-1.1.1) R.A.M.C.
5/13, BLOCK-A	
ANNA SALAR, MANGALORE - KARNATAKA	
Phone: 6532 2735486, 9846 9890111757	