


Revised Plan 2023-2024
 License issued under No. 16124 dated 12/06/2024
 subject to the conditions stipulated therein.

Samir
 CHIEF OFFICER,
 MARGAO MUNICIPAL COUNCIL


Development Permission Granted
 Subject To Conditions Vide Order
 No SGPDA/P/6632/40/24-25
 Dated 09/04/2024

Member Secretary
 10/4/2024
Municipal Engineer
 Margao Municipal Council

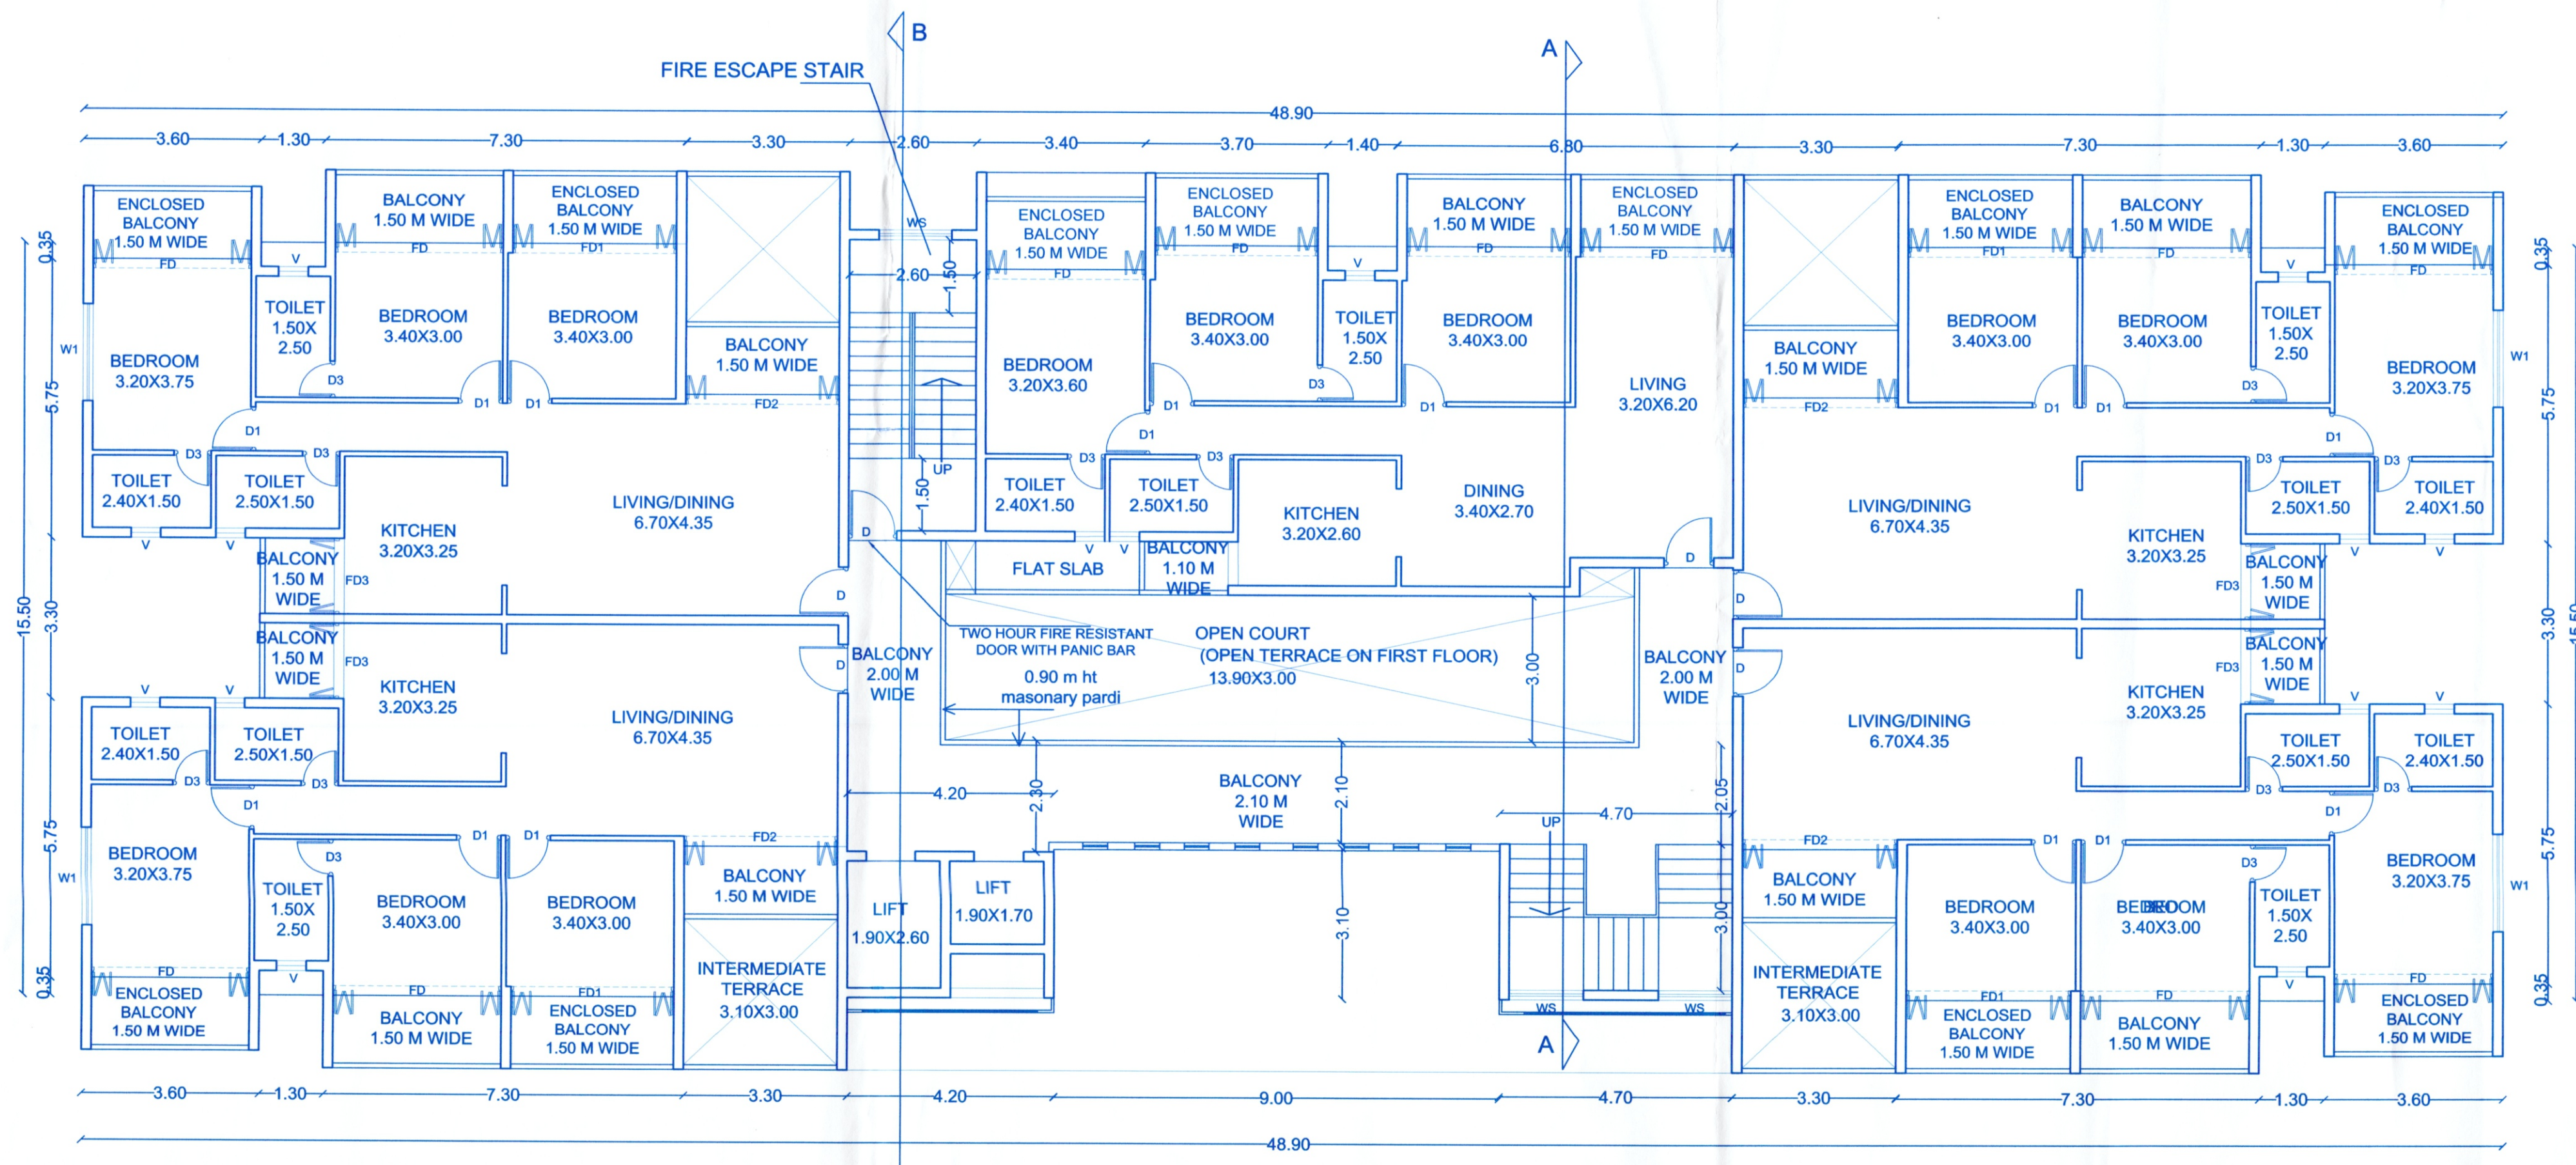

SECOND, FOURTH FLOOR PLAN

NOTE : ALL BALCONIES TO BE ENCLOSED WITH ALUMINIUM FRAME WINDOW EXCEPT KITCHEN BALCONIES

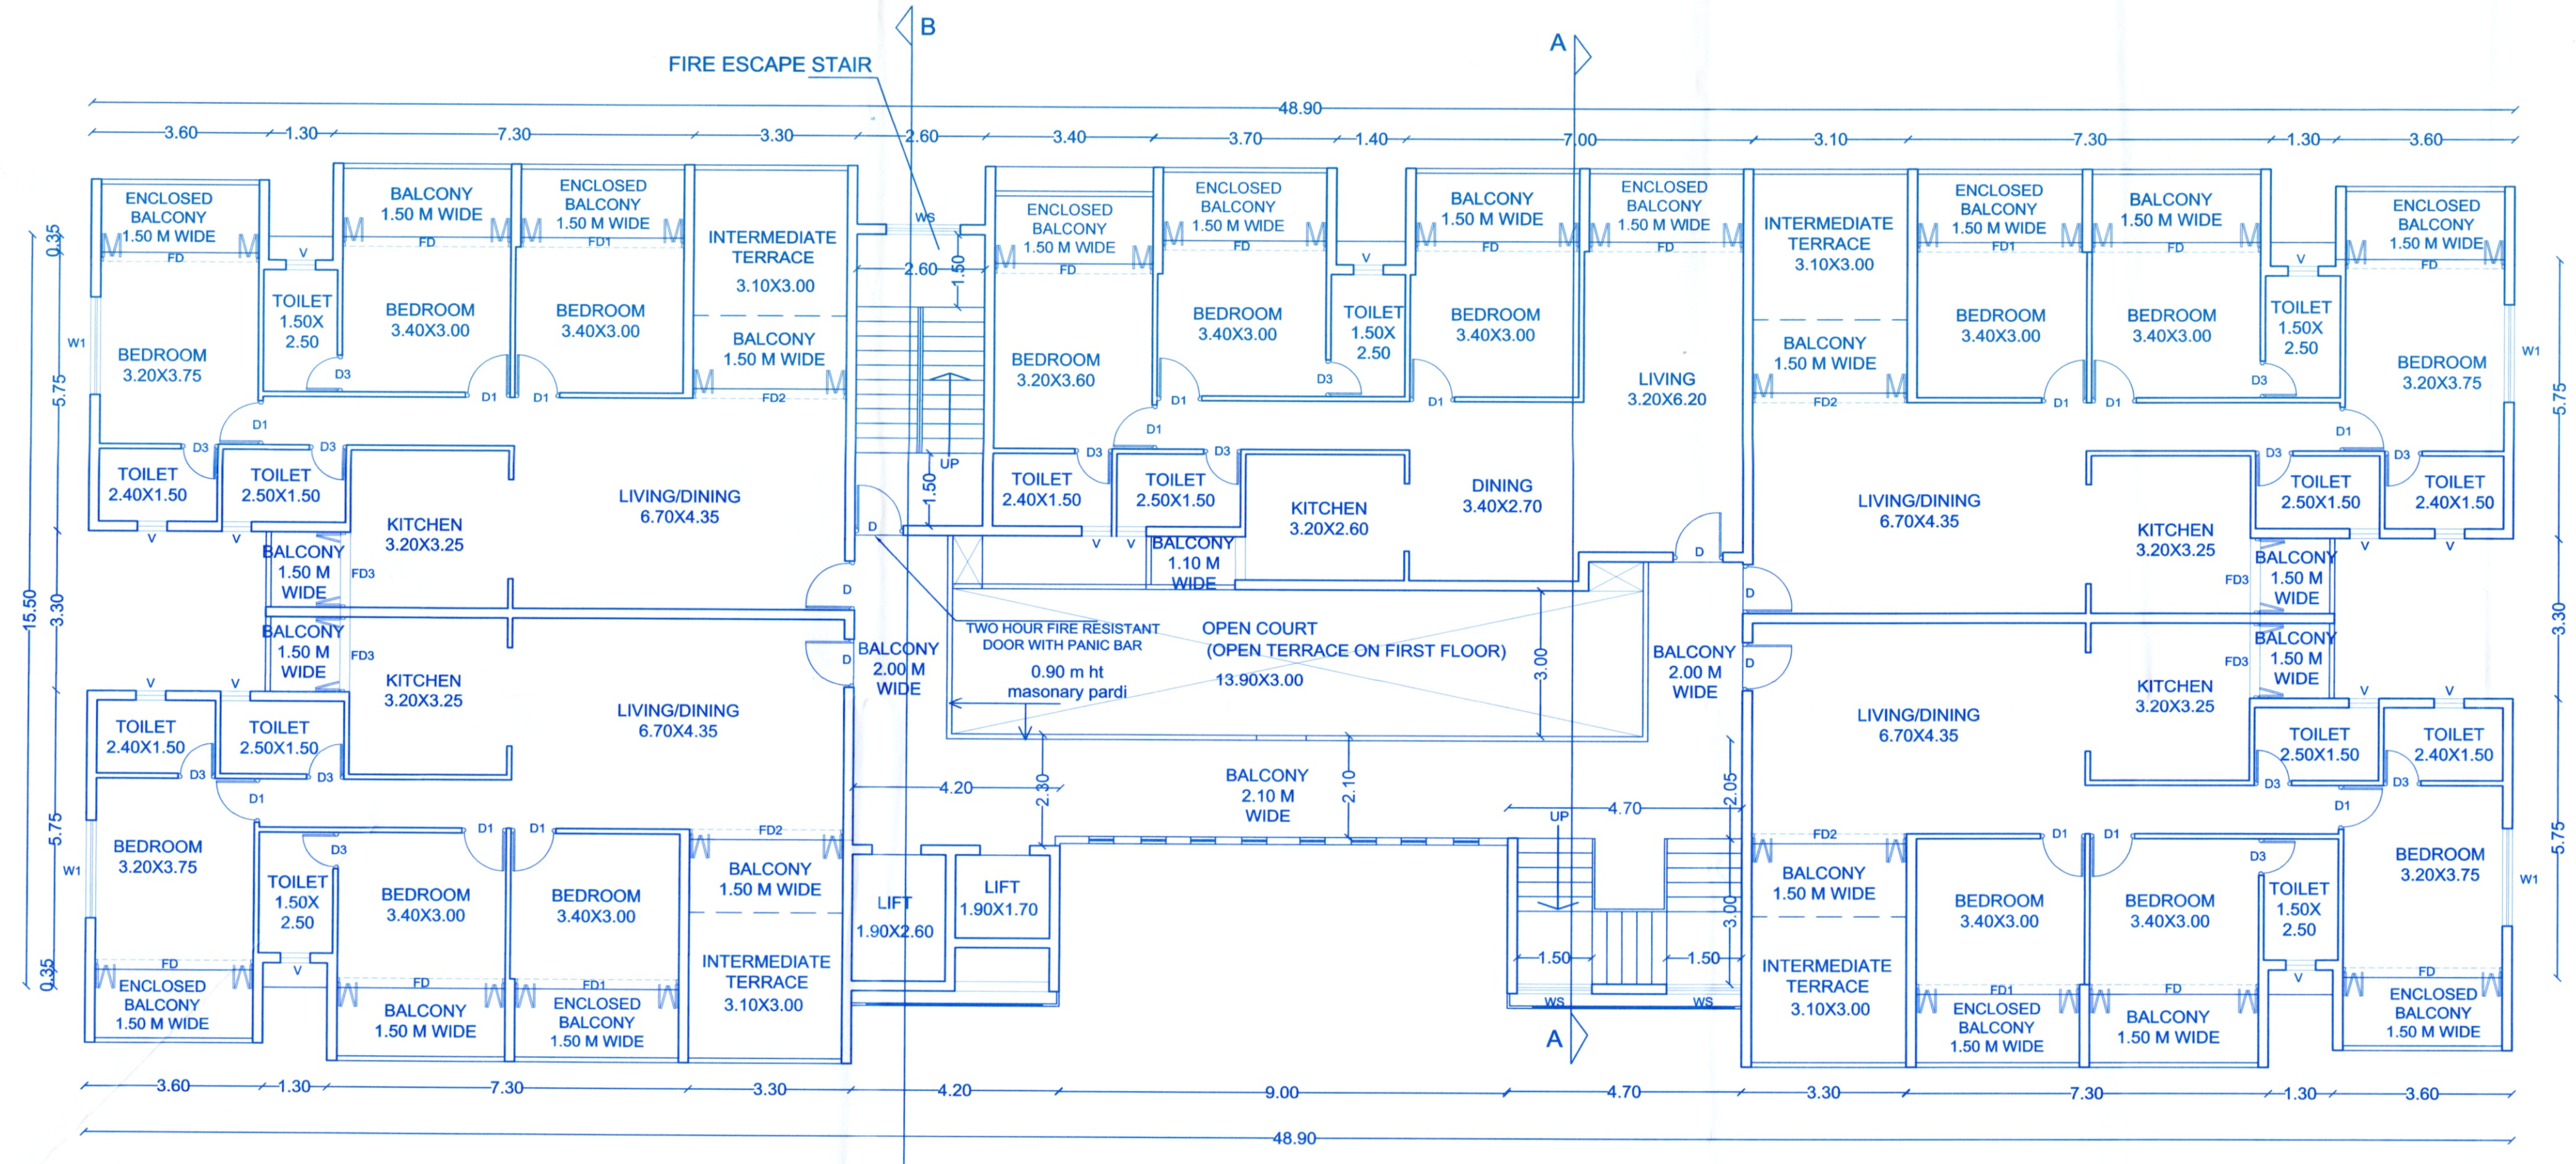

THIRD, FIFTH FLOOR PLAN

NOTE : BALCONIES TO BE ENCLOSED WITH ALUMINIUM FRAME WINDOW OVER MASONARY PARAPET WALL

REVISED PLANS

OWNER : CITYSCAPE DEVELOPERS	
PROJECT : PROPOSED RESIDENTIAL BUILDING, SOCIETY OFFICE, SECURITY CABIN, COMP/WALL & AMALGAMATION OF PLOT AT GOGOL-MARGAO	
DATE : 01-9-2023	P.T.S. NO. 121 /CHALTA NO. 1 PLOT NOS F5,F6,F7,F8
SCALE - 1:100	DRG. NO- 755 / 04
JOB NO-2454	ENGINEER: <i>Uday Sawant</i>
OWNER: <i>DCS</i>	UDAY SAWANT S.E.(CIVIL) Reg. No. ER/0022/2010
SAWANT & ASSOCIATES ARCHITECTS, ENGINEERS INTERIOR DESIGNERS SARADA ANSARI, 8TH FLOOR HALHAT, MARGAO -GOA. PHONE NO:021 278693	