


TYPE 2 - BLOCK

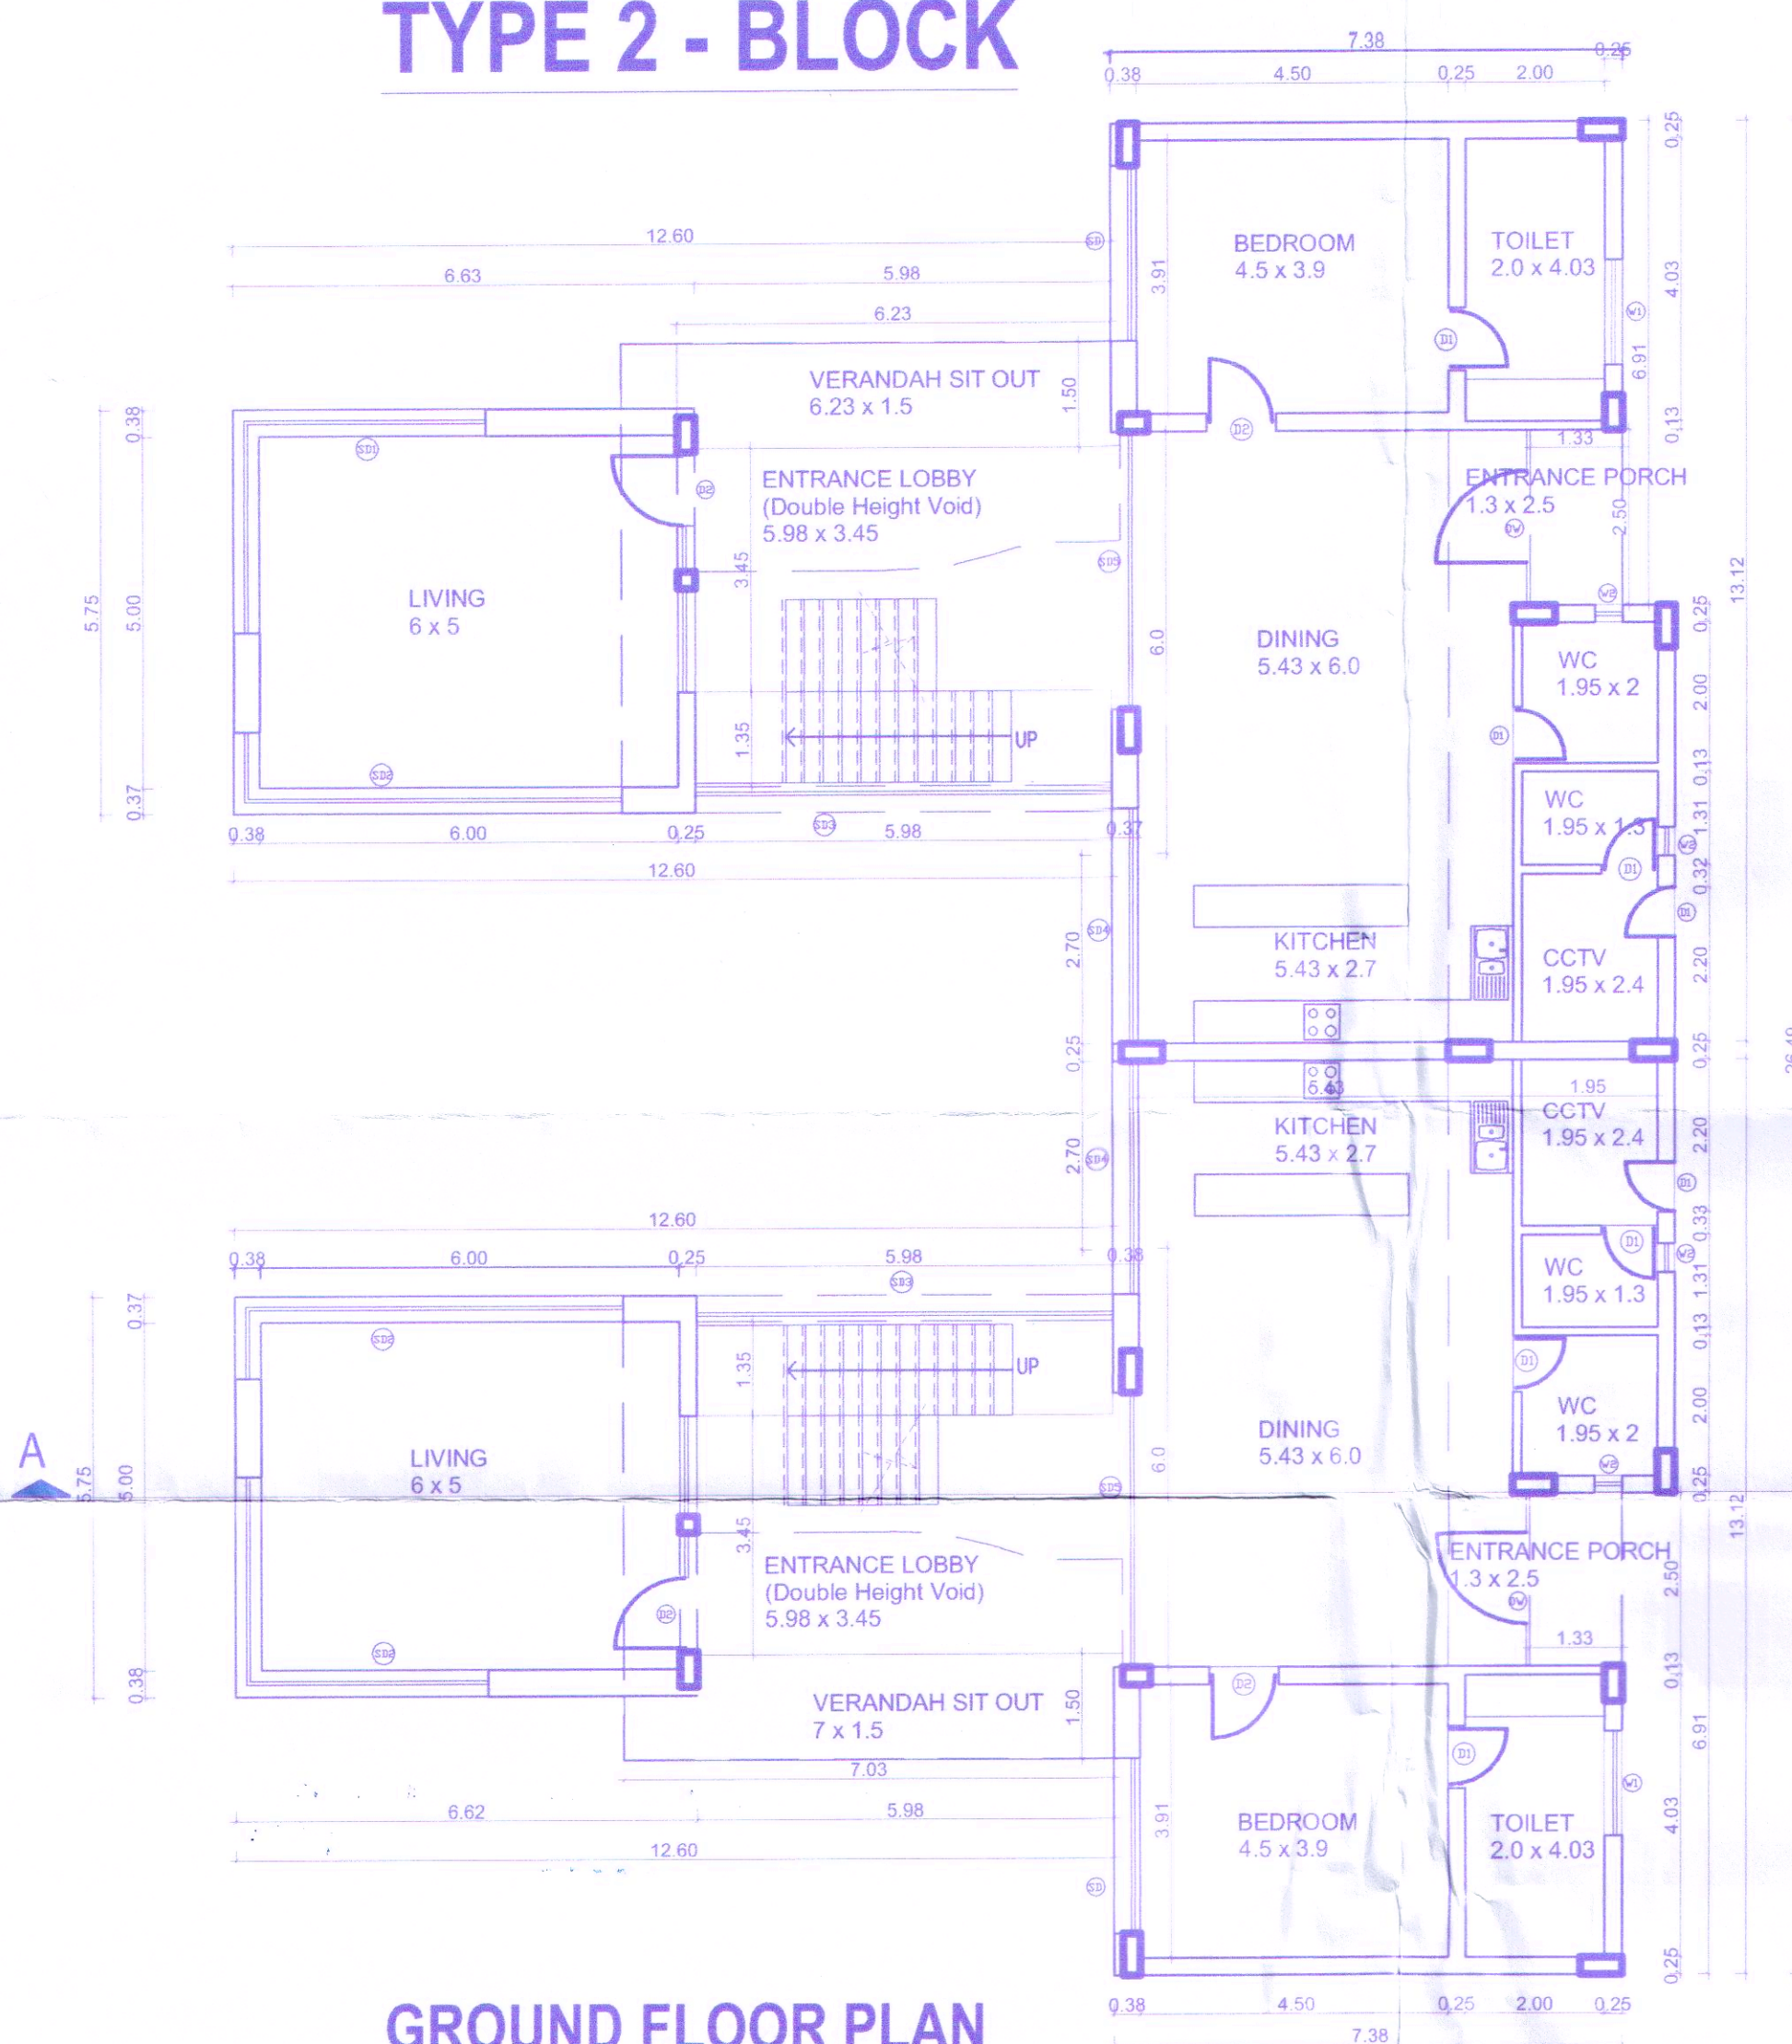

GROUND FLOOR PLAN

Scale:- 1:100





V.P. SARPANCH
SOLIM - SODIEM
BARDEZ - GOA

Approved with condition vide
L. No.: TPB/8465/SIO/TP/23/2022
dated 14/10/2023
Dy. Town Planner
Town & Country Planning Dept
Govt. of Goa, Mapusa

FIRST FLOOR PLAN


Scale:- 1:100

V.P. SECRETARY
SOLIM - SODIEM
BARDEZ - GOA

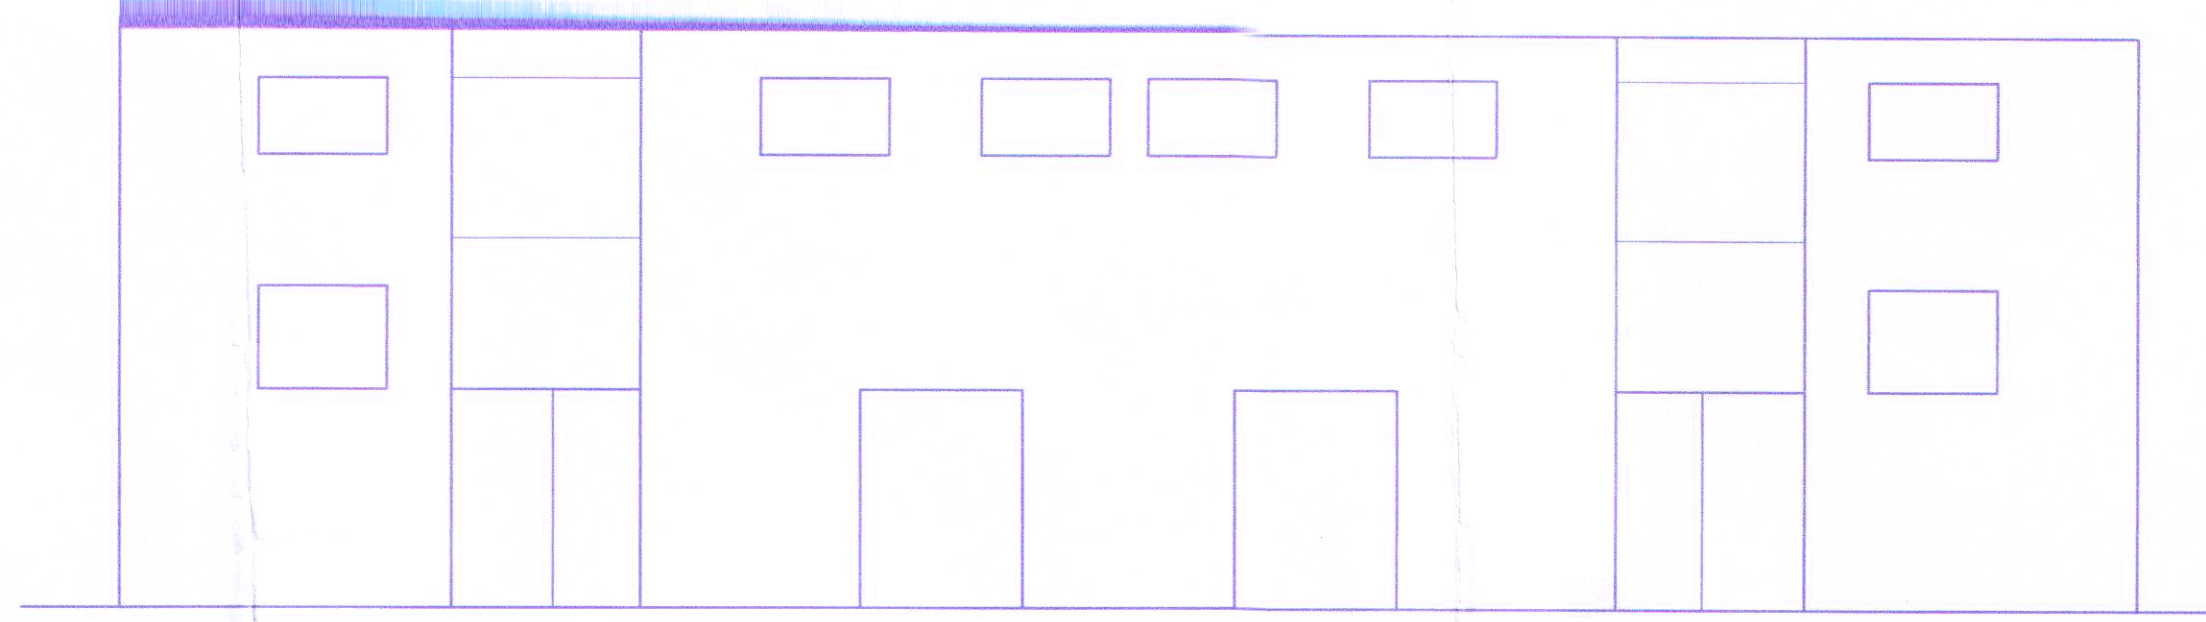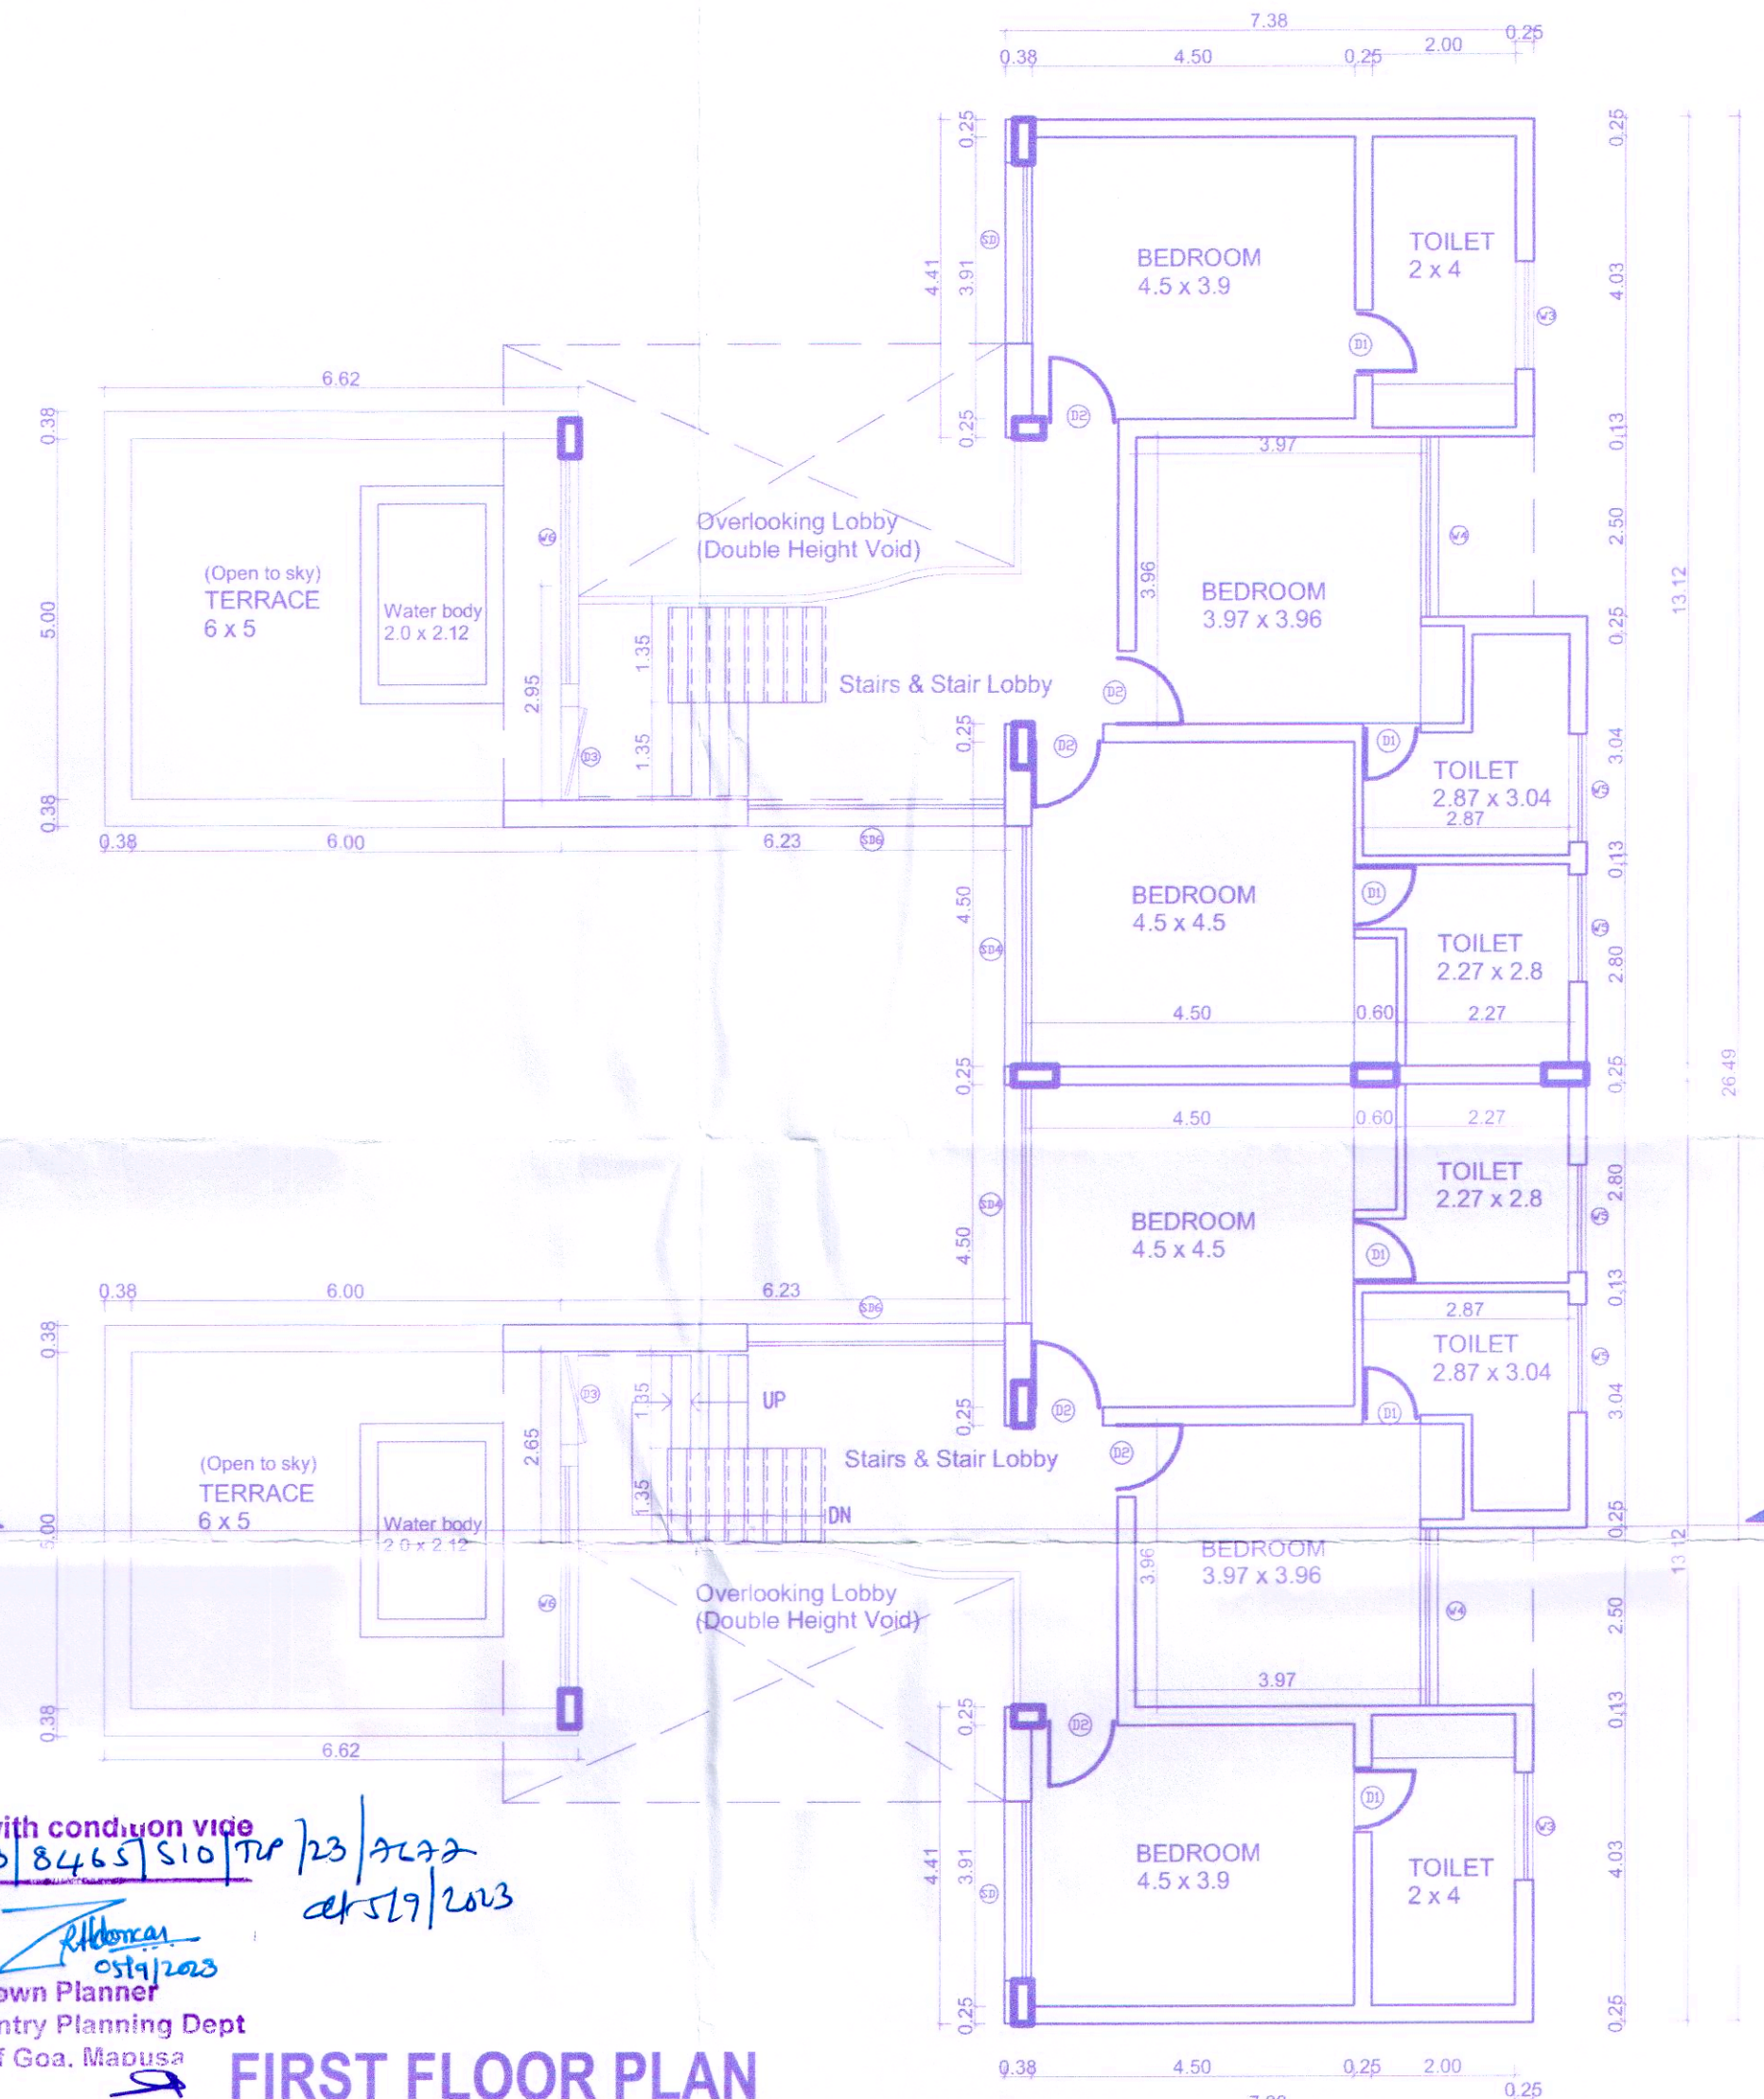


ENTRANCE PORCH-SIDE ELEVATION

Scale:- 1:100

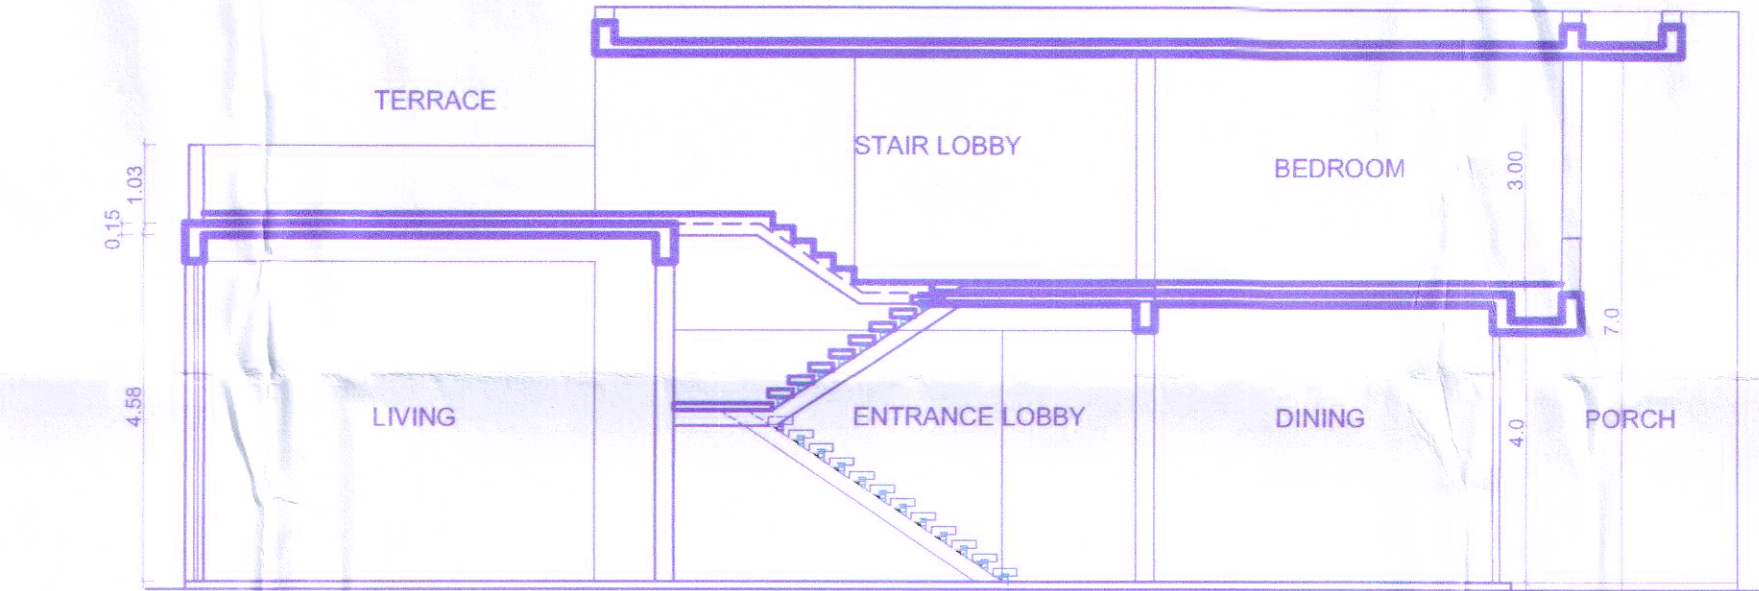

SECTION AA'

Scale:- 1:100

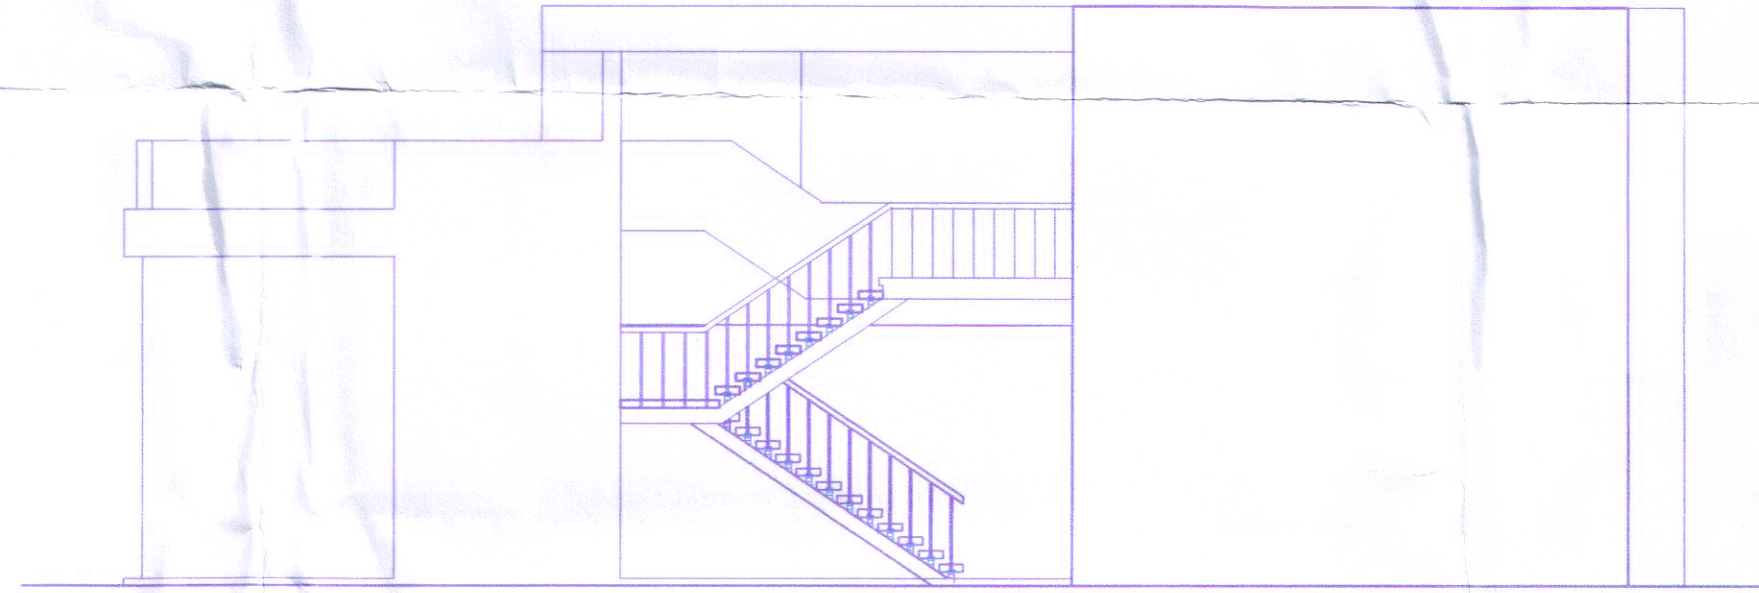

VERANDAH-SIDE ELEVATION

Scale:- 1:100

Door / Window Schedule		
Door/Window	Width	Height
DW	1300	2875
D1	800	2875
D2	1050	2400
D3	1350	2100
SD	2510	3330
SD1	3375 / 2825	4230
SD2	5325 / 4125	4230
SD3	5975	3330
SD4	2985	3330
SD5	3960	2400
SD6	3595	3000
W1	1500	1975
W2	400	1975
W3	1500	2100
W4	2500	2100
W5	2510	2400
W6	3150	1200

PROJECT TITLE:
PROPOSED CONSTRUCTION OF RESIDENTIAL UNITS
ALONGWITH POOL & BOUNDARY WALL ON
AMALGAMATED PROPERTY BEARING SY. NO. 238/6 &
238/12 OF SIOLIM VILLAGE, SITUATED AT SIOLIM,
BARDEZ TALUKA, GOA.

FOR- RYAGO HOMES PVT. LTD.
SUBMISSION DRAWING SHEET NO. 3
OWNER'S SIGN CONSULTANT SIGN

RYAGO HOMES PVT. LTD.
PARESH GATONDE
BE (CIVIL) AME FIV
CHARTERED ENGINEER
Authorised Signatory T.C.P. Reg. No. ER/0057/2016