

PROJECT TITLE :
**PROPOSED CONSTRUCTION OF RESIDENTIAL BUILDING ON PLOT BEARING SY.NO. 85/9, SITUATED AT-
 ANERUVILLAGE, BARDEZ TALUKA, GOA.**
FOR- SHRI. SURESH PARULEKAR, MRS. MANDA SURESH PARULEKAR AND SHRI. PRASAD SURESH PARULEKAR


*Approved with condition vide file No. P/CC/1100-Cent-2-2717.
 Date: 15/03/2016.*

*Shri. Suresh Parulekar
 Health Officer
 Primary Health Centre
 Carabolim - Goa*

*Approved with condition vide
 L. No. P/CC/1100-Cent-2-2717
 dt: 15/03/2016*

*Shri. Suresh Parulekar
 Town Planner
 Town & Country Planning Dept.
 Govt. of Goa, Mendon*

DRAWING TITLE	
SUBMISSION DRAWING	
OWNER SIGN	CONSULTANT SIGN
	 PARESH K. KONDE CIVIL ENGINEER REG. NO. 10274

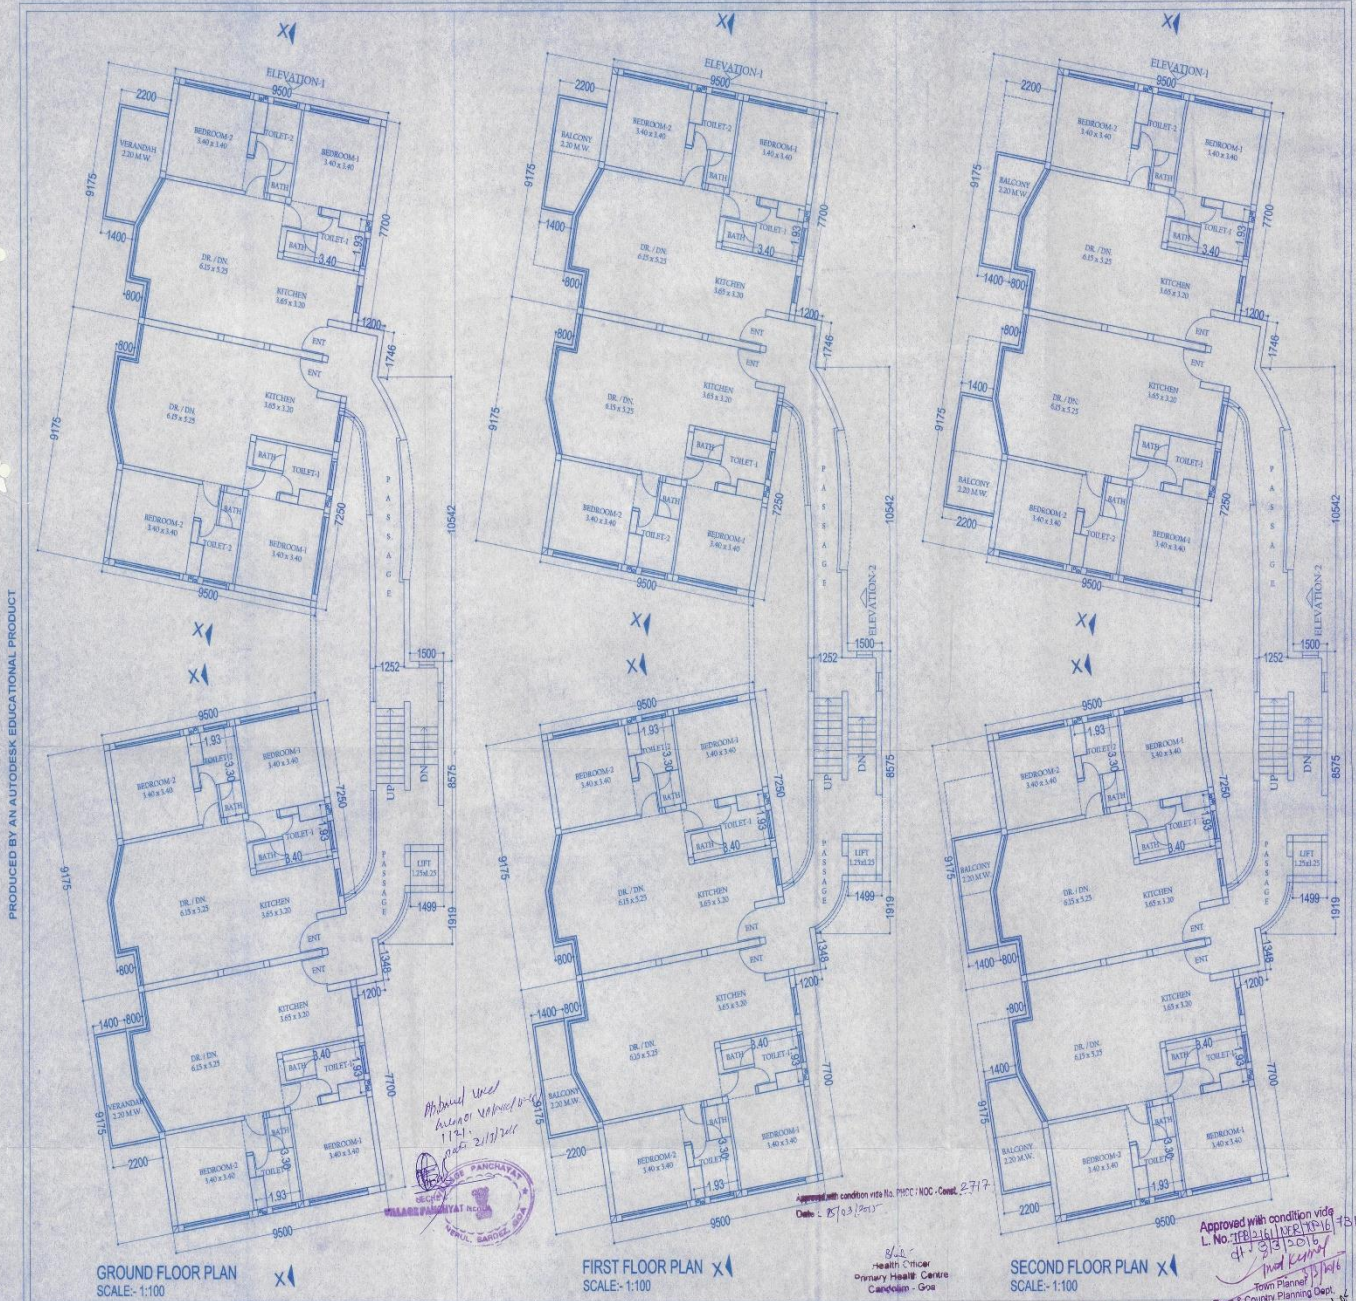

GROUND FLOOR PLAN
SCALE- 1:100

FIRST FLOOR PLAN
SCALE- 1:100

SECOND FLOOR PLAN
SCALE- 1:100

*Approved with condition vide No. PHC/1400/Constr. 27/7.
Date: 25/03/2017*

*Approved with condition vide No. PHC/1400/Constr. 27/7.
Date: 25/03/2017*

*Approved with condition vide
L. No. PHC/1400/Constr. 27/7
dt. 25/03/2017
M. Suresh
Town Planner
Town & Country Planning Dept.
Govt. of Goa, Maunse*


B.L.L.
Health Officer
Primary Health Centre
Candolim - Goa

PROJECT TITLE :
PROPOSED CONSTRUCTION OF RESIDENTIAL BUILDING ON PLOT BEARING SY.NO. 85/9, SITUATED AT-
NERULVILLAGE, BARDEZ TALUKA, GOA.
FOR- SHRI. SURESH PARULEKAR, MRS. MANDA SURESH PARULEKAR AND SHRI. PRASAD SURESH PARULEKAR

DRAWING TITLE: SUBMISSION DRAWING	
OWNER SIGN	CONSULTANT SIGN
	<p>FAREKH CAITONIA B.E. (CIVIL) (1988) P.O. CIVIL ENGINEER (1990) CIVIL ENGINEER (1990) B.P.S. Civil Engr. (1990) M. Military Hospital, Camp, Panaji, GOA Ph. 942207 Mob. 9822107911</p>

PRODUCED BY AN AUTODESK EDUCATIONAL PRODUCT

PRODUCED BY AN AUTODESK EDUCATIONAL PRODUCT

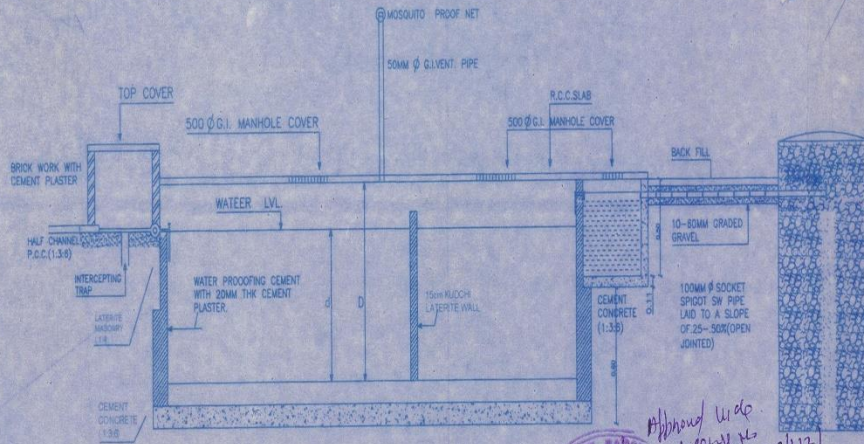


SECTION A-A

Approved with
Letter No
V/1/2011-10/112
Dated 13/03/2016



SECRETARY
VILLAGE PANCHAYAT NERUL

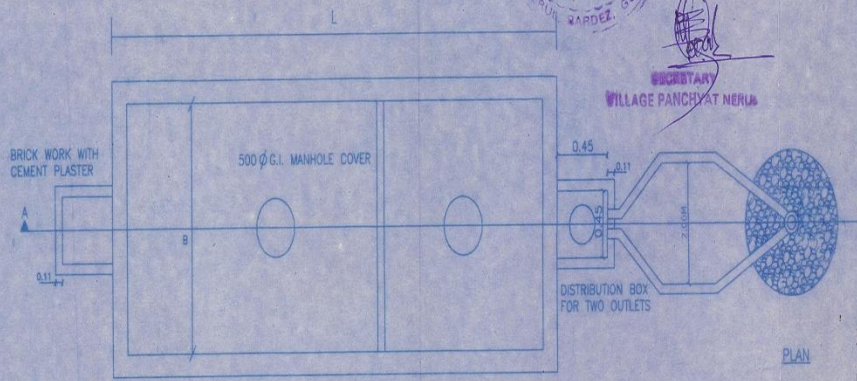

PLAN

SCHEDULE OF DIMENSION

CAPACITY USERS	L	B	d	D	H	VOL.M ³	E	F	J	K
10	2.00	1.00	0.80	0.90	1.20	2.40	1.00	2.16	1.33	0.67
20	2.50	1.20	1.00	1.125	1.425	4.28	1.00	2.50	1.67	0.83
30	3.75	1.20	1.00	1.20	1.50	6.75	1.25	3.25	2.50	1.25
50	5.00	2.00	1.05	1.275	1.575	10.63	1.30	3.50	3.00	1.50
100	7.50	2.65	1.425	1.70	2.00	22.00	4.50	4.15	3.87	1.83
200	12.00	3.30	1.50	1.90	2.20	42.24	5.00	4.50	5.33	2.67
300	15.00	4.00	1.50	2.00	2.30	69.00	5.50	5.00	5.67	3.33

Approved with condition vide No. PHCC / NOC - Const. 2717
Date: 15/03/2016

Health Officer
Primary Health Centre
Candolim - Goa



PARESH GAITONDE
B.E./CIVIL ENGINEER
RCC CONSULTANT & DIST. VALUER
CHARTERED ENGINEER
BT-15, Campal, Panaji, Goa
No. Military Hospital, Campal, Panaji, GOA
Ph.: 2423527, Mob.: 9822102762

PLAN


PARESH GAITONDE R.C.C CONSULTANTS	
PROJECT:	Proposed construction of residential building on plot bearing No. 81/9 situated at - Nerul village, Baudol Taluka-Goa.
For:	Shri. Suresh Parulekar Mrs. Manda Suresh Parulekar Shri. Prasad Suresh Parulekar
TITLE:	DETAIL OF SEPTIC TANK AND SOAK PIT
DRG NO.	01
DATE:	
DRN BY:	SCALE 1:5 CHECKED BY

PRODUCED BY AN AUTODESK EDUCATIONAL PRODUCT

PRODUCED BY AN AUTODESK EDUCATIONAL PRODUCT

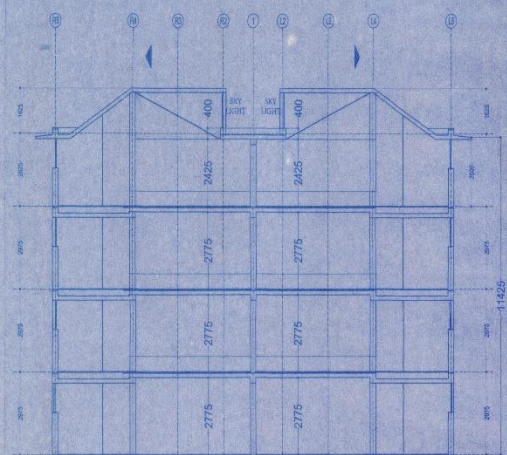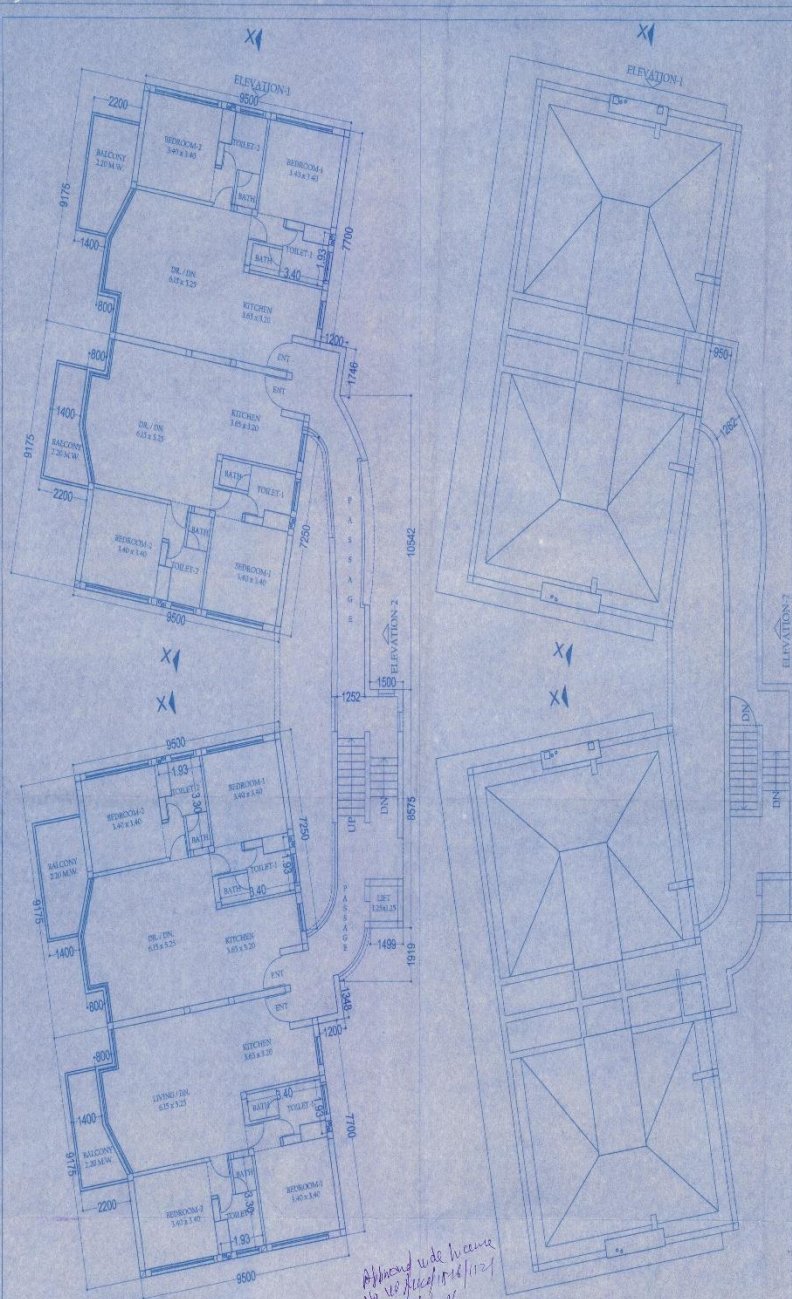

SECTION X-X
SCALE: 1:100

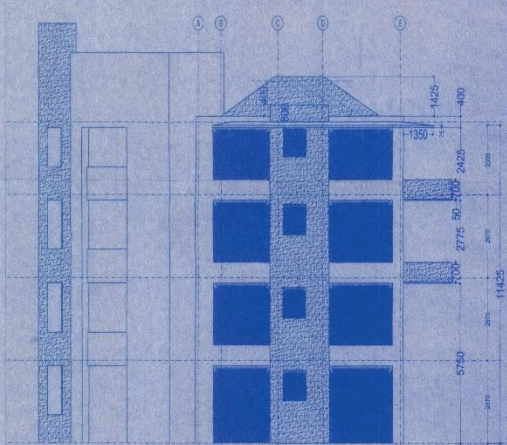

NORTH-ELEVATION-1
SCALE: 1:100

THIRD FLOOR PLAN
SCALE: 1:100

ROOF PLAN
SCALE: 1:100

*Approved with waiver
No. 103/2016 dated 11/21/2016*



Approved with condition vide No. PHCC/MCC - Contd. 2777
Date: 15/03/2016

Approved with condition vide L. No. *103/2016*
Health Officer
Primary Health Centre
Panghat, Goa
Town Planning Officer
Town & Country Planning Dept.
Govt. of Goa, Margao

PROJECT TITLE :
 PROPOSED CONSTRUCTION OF RESIDENTIAL BUILDING ON PLOT BEARING SY.NO. 85/9, SITUATED AT-
 NERULVILLAGE, BARDEZ TALUKA, GOA.
 FOR- SHRI. SURESH PARULEKAR, MRS. MANDA SURESH PARULEKAR AND SHRI. PRASAD SURESH PARULEKAR

SUBMISSION DRAWING	
OWNER SIGN	CONSULTANT SIGN

PRODUCED BY AN AUTODESK EDUCATIONAL PRODUCT