


Development Permission Granted
Subject To Conditions
No. 56PDA/P/6/13/2016/19-23
Dated 11/01/2016


Chief Secretary
MARGAO MUNICIPAL COUNCIL

License issued under the A/36/19-23 dated 26/09/2019
Subject to the conditions stipulated therein.

CHIEF OFFICER,
MARGAO MUNICIPAL COUNCIL

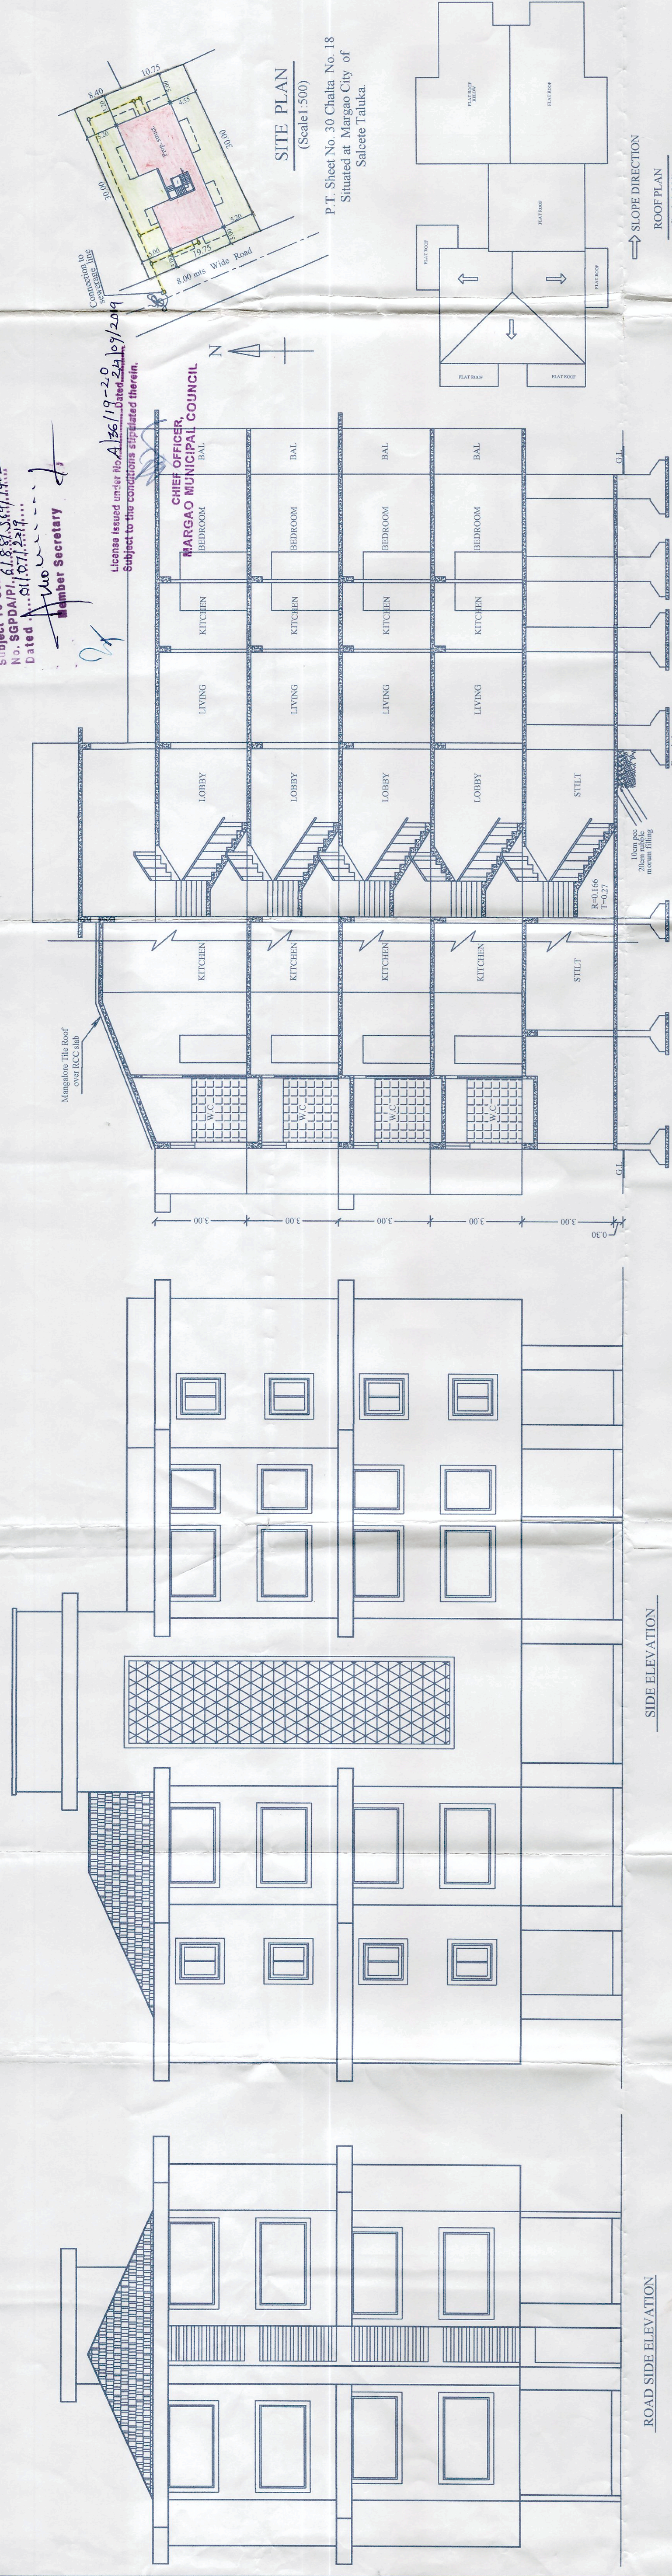

SECTION A-A

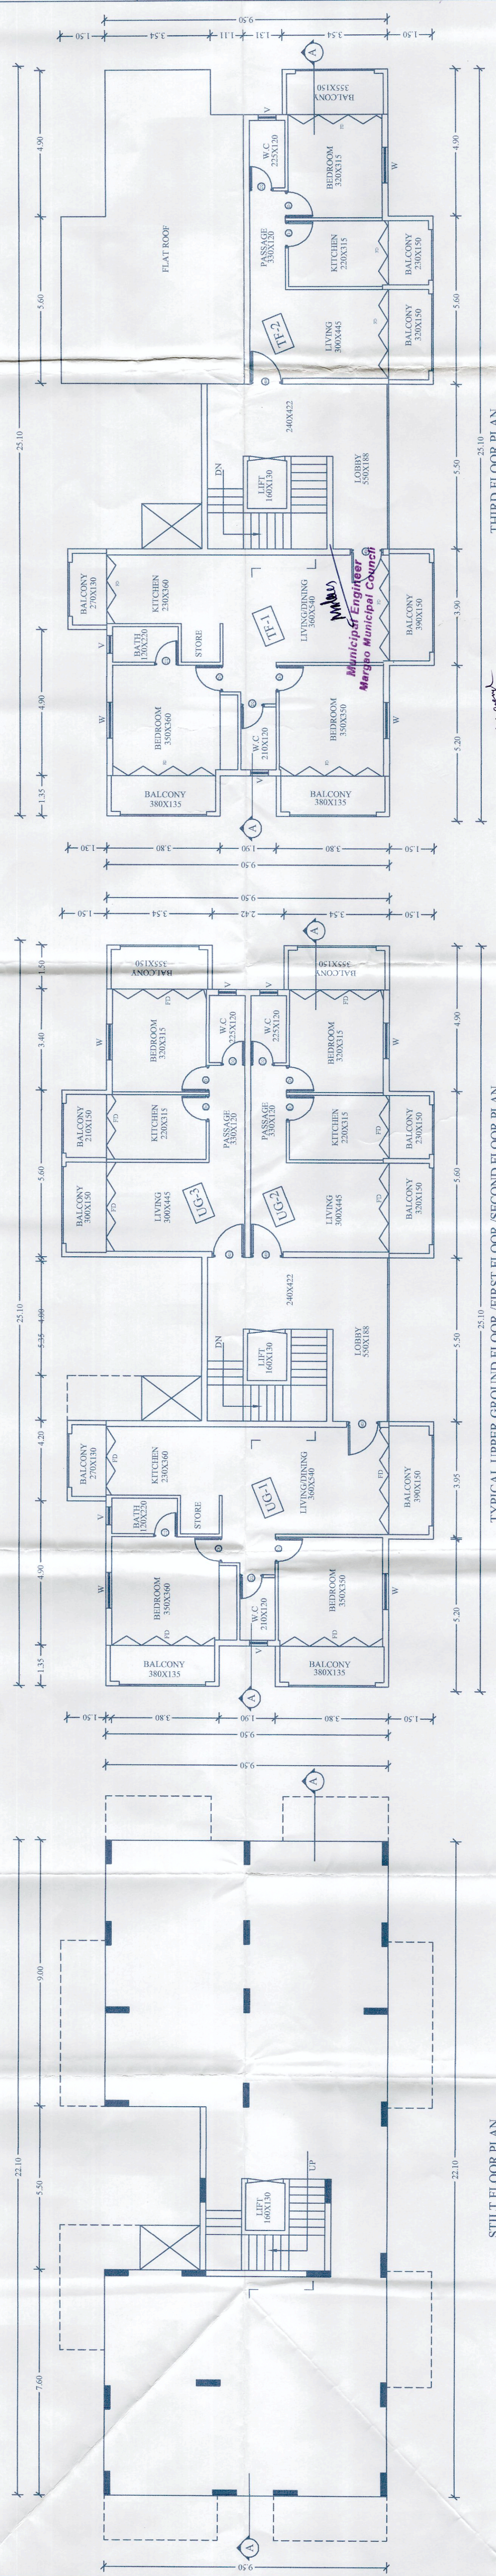

TYPICAL UPPER GROUND FLOOR / FIRST FLOOR / SECOND FLOOR PLAN

THIRD FLOOR PLAN

HEALTH OFFICER
URBAN HEALTH CENTRE
MARGAO

Details of Area And Use/Floorwise:									
Floor (%)	Block	Use	Build up Area m ²	Total	Area Free From FAR	Net Floor Area m ²	Net Floor Area m ²	Net Floor Area m ²	Net Floor Area m ²
Reference									
STILT		Parking	192.35	-	-	-	-	-	-
		Total	192.35	-	-	-	-	-	-
UPPER	UG-1	Residential	102.71	19.16	-	-	24.65	72.00	72.00
	UG-2	Residential	67.85	13.70	-	-	11.55	42.60	42.60
	UG-3	Residential	67.85	13.70	-	-	11.55	42.60	42.60
GROUND FLOOR		Total	238.41	-	-	-	47.75	157.20	157.20
	F-1	Residential	102.71	19.16	-	-	24.65	72.00	72.00
	F-2	Residential	67.85	13.70	-	-	11.55	42.60	42.60
	F-3	Residential	67.85	13.70	-	-	11.55	42.60	42.60
FIRST FLOOR		Total	238.41	-	-	-	47.75	157.20	157.20
	S-1	Residential	102.71	19.16	-	-	24.65	72.00	72.00
	S-2	Residential	67.85	13.70	-	-	11.55	42.60	42.60
	S-3	Residential	67.85	13.70	-	-	11.55	42.60	42.60
SECOND FLOOR		Total	238.41	-	-	-	47.75	157.20	157.20
	T-1	Residential	102.71	19.16	-	-	24.65	72.00	72.00
	T-2	Residential	67.85	13.70	-	-	11.55	42.60	42.60
THIRD FLOOR		Total	238.41	-	-	-	47.75	157.20	157.20
	Total	Total	188.68	-	-	-	114.60	386.20	386.20
		Total Floor Area	188.68	-	-	-	114.60	386.20	386.20
								99.86%	99.86%

DOORS & WINDOWS SCHEDULE

S.No.	Design.	Size	G.Fr	F.Fr	S.Fr	T.Fr
2	MD	120X230	3	3	3	2
3	D1	100X220	6	6	6	4
4	D2	80X220	4	4	4	3
6	W	120X130	4	4	4	3
7	V	60X60	6	6	6	4
8	FD		10	10	10	7

PDA APPROVAL

OWNERS SIGN

Signature

ENGINEERS SIGN

FRANCISCO FERNANDES
CIVIL ENGINEER
CER/0064/2016

DRAWING TITLE

Plan, Section, Elevation, Site Plan, Roof Plan

Scale 1:100, 1:500, 1:200

Date: 25/06/19

HEALTH APPROVAL