
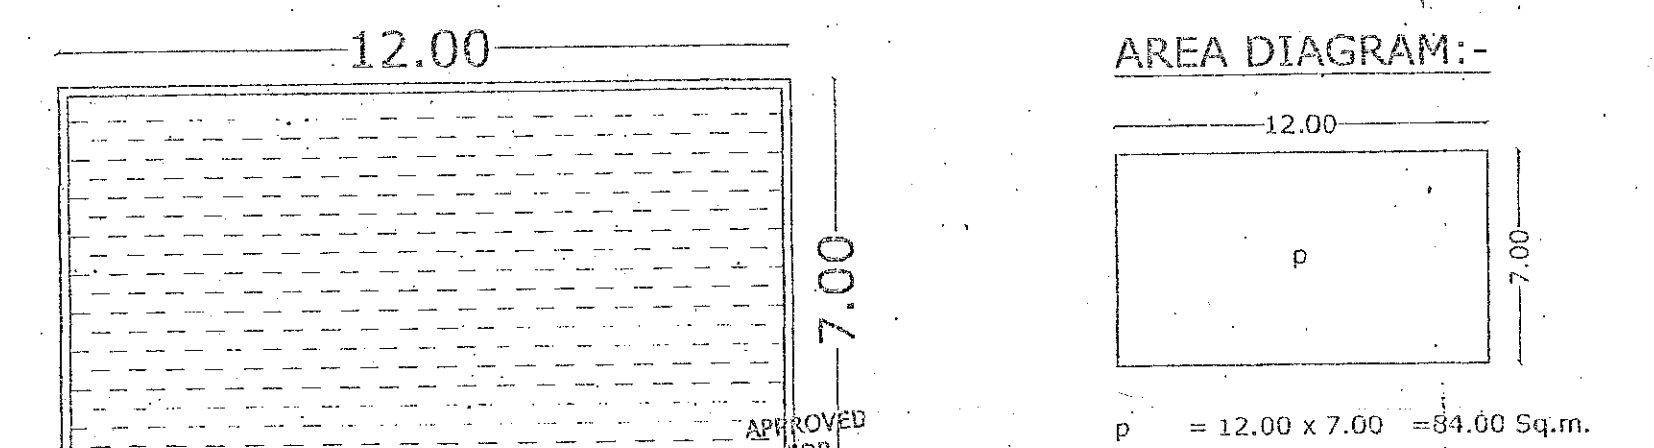


TYPICAL LOWER & UPPER BASEMENT FLOOR
SCALE 1:200

p = 10.57 x 36.81 = 389.08 Sq.m. (parking)
 p1 = 1.40 x 4.06 = 5.68 Sq.m. (parking)
 p2 = 3.43 x 10.34 = 35.46 Sq.m. (parking)
 p3 = 37.13 x 20.68 = 767.85 Sq.m. (parking)
 p4 = 26.77 x 5.23 = 140.00 Sq.m. (parking)
 p5 = 13.79 x 14.63 = 201.75 Sq.m. (parking)
 p6 = 5.23 x 8.50 = 44.45 Sq.m. (parking)
 p7 = 11.99 x 3.32 = 39.81 Sq.m. (parking)
 p8 = 15.60 x 2.44 = 38.06 Sq.m. (parking)
 p9 = 17.86 x 1.39 = 24.82 Sq.m. (parking)
 p10 = 3.67 x 2.44 = 8.95 Sq.m. (parking)
 p11 = 8.71 x 5.36 = 46.68 Sq.m. (parking)
 p12 = 44.49 x 11.74 = 522.31 Sq.m. (parking)
 TOTAL PARKING = 2254.00 Sq.m.

s = 3.43 x 6.28 = 21.54 Sq.m. (staircase)
 s1 = 5.93 x 3.38 = 20.04 Sq.m. (staircase)
 l = 2.03 x 4.06 = 8.24 Sq.m. (lift)
 l1 = 2.26 x 2.44 x 2 = 11.03 Sq.m. (lift)
 TOTAL STAIRCASE/LIFT = 60.85 Sq.m.

TOTAL B.U.A = 2325.75 Sq.m.

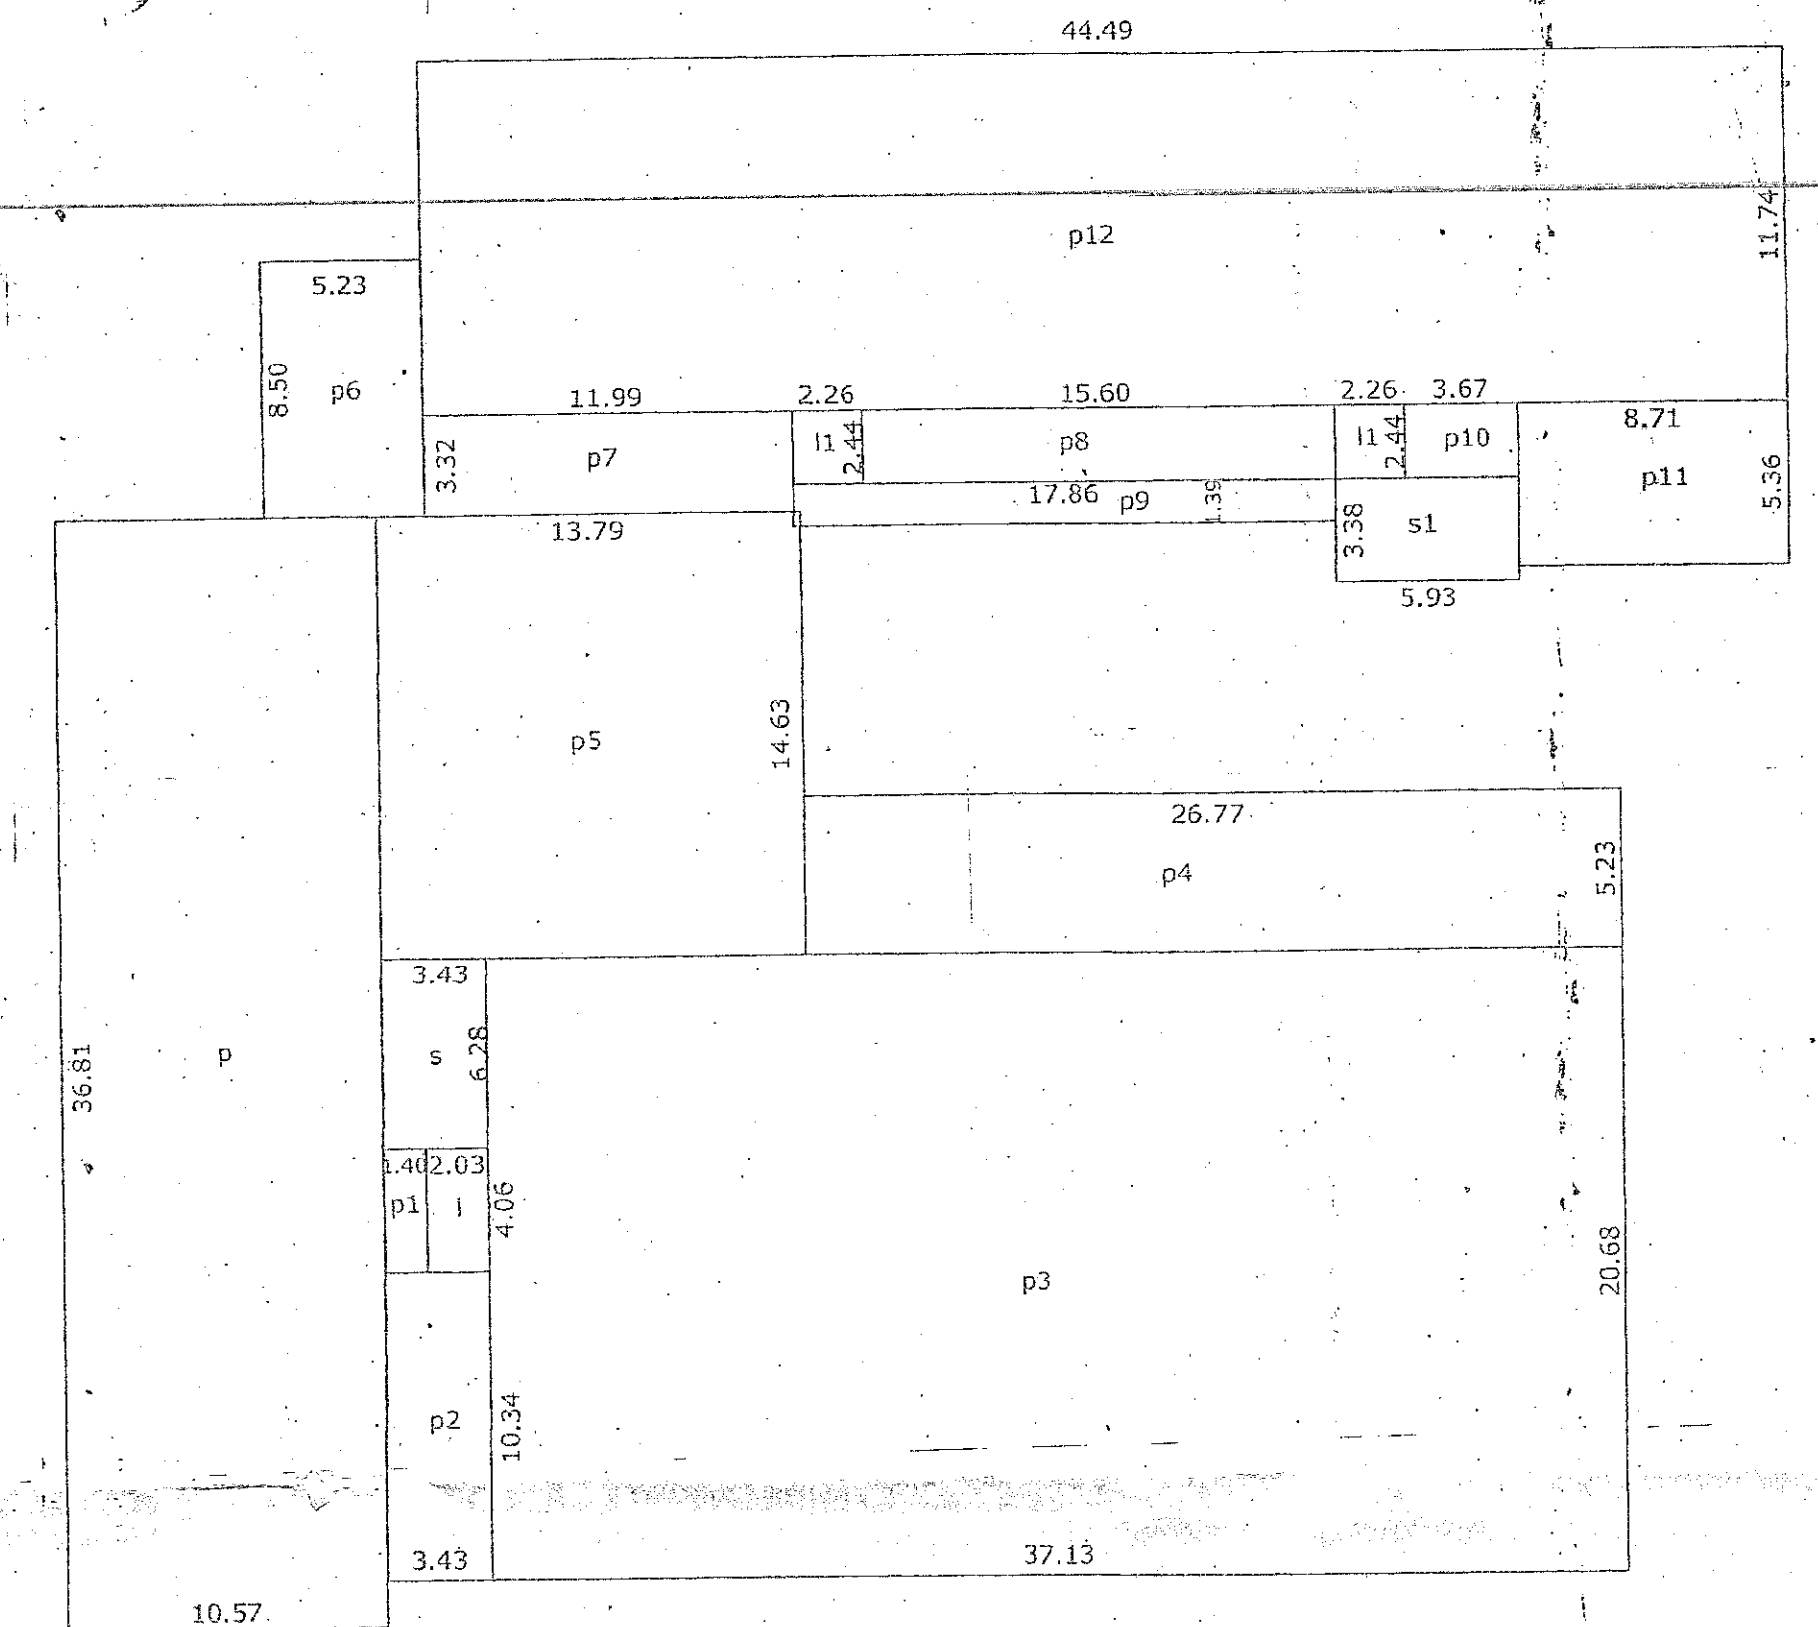

Approved proposed construction
 Sub-Division prior Licence
 No. V.P. 01/1/2018-17/65/2014 dt. 20/1/2018
 Resolution No. 380
 Meeting Held on 11/1/2018

POOL SECTION AA
SCALE 1:100

DOOR WINDOW SCHEDULE		
FD	2.00 x 2.40	WOOD PANELLLED
D1	1.00 x 2.40	WOOD PANELLLED
D2	0.90 x 2.40	WOOD PANELLLED
D3	0.80 x 2.40	WOOD PANELLLED
W	1.00 x 1.40	ALUMINIUM GLAZED
W1	1.20 x 1.50	ALUMINIUM GLAZED
GLASS	2.00 x 1.50	ALUMINIUM GLAZED
RS	2.40 x 2.40	ROLLING SHUTTER
FD1	3.10 x 2.40	WOOD PANELLLED
FD2	3.15 x 2.40	WOOD PANELLLED
FD3	3.00 x 2.40	WOOD PANELLLED

PROJECT: PROPOSED RESIDENTIAL/COMMERCIAL BUILDING IN
 PLOT BEARING SURVEY NO 8/1-B OF DABOLIM VILLAGE,
 MORMUGAO TALUKA, GOA.

CLIENT: JAI GANESH ISPAT AND FERRO ALLOYS PVT.LTD
 REPRESENTED BY POA PRABHU REALTORS

DRAWN BY : SONALI SCALE AS NOTED DRG NO. SD-04

TITLE SUBMISSION DRAWING OWNER SIGNATURE

ARCHITECT SIGNATURE

KUNDAN V. PRABHU
 ARCHITECT AND INTERIOR DESIGNER
 783, PRABHU HOUSE
 ALTO - BETIM, PORVORIM, BARDEZ - GOA.
 TEL. 2413990
 e-mail : kundansprabhu@gmail.com

KUNDAN V. PRABHU
 ARCHITECT & INTERIOR DESIGNER
 Reg. No. CASH17355

LOWER BASEMENT FLOOR PLAN
SCALE 1:100UPPER BASEMENT FLOOR PLAN
SCALE 1:100