






FRONT ELEVATION
SCALE-1:100

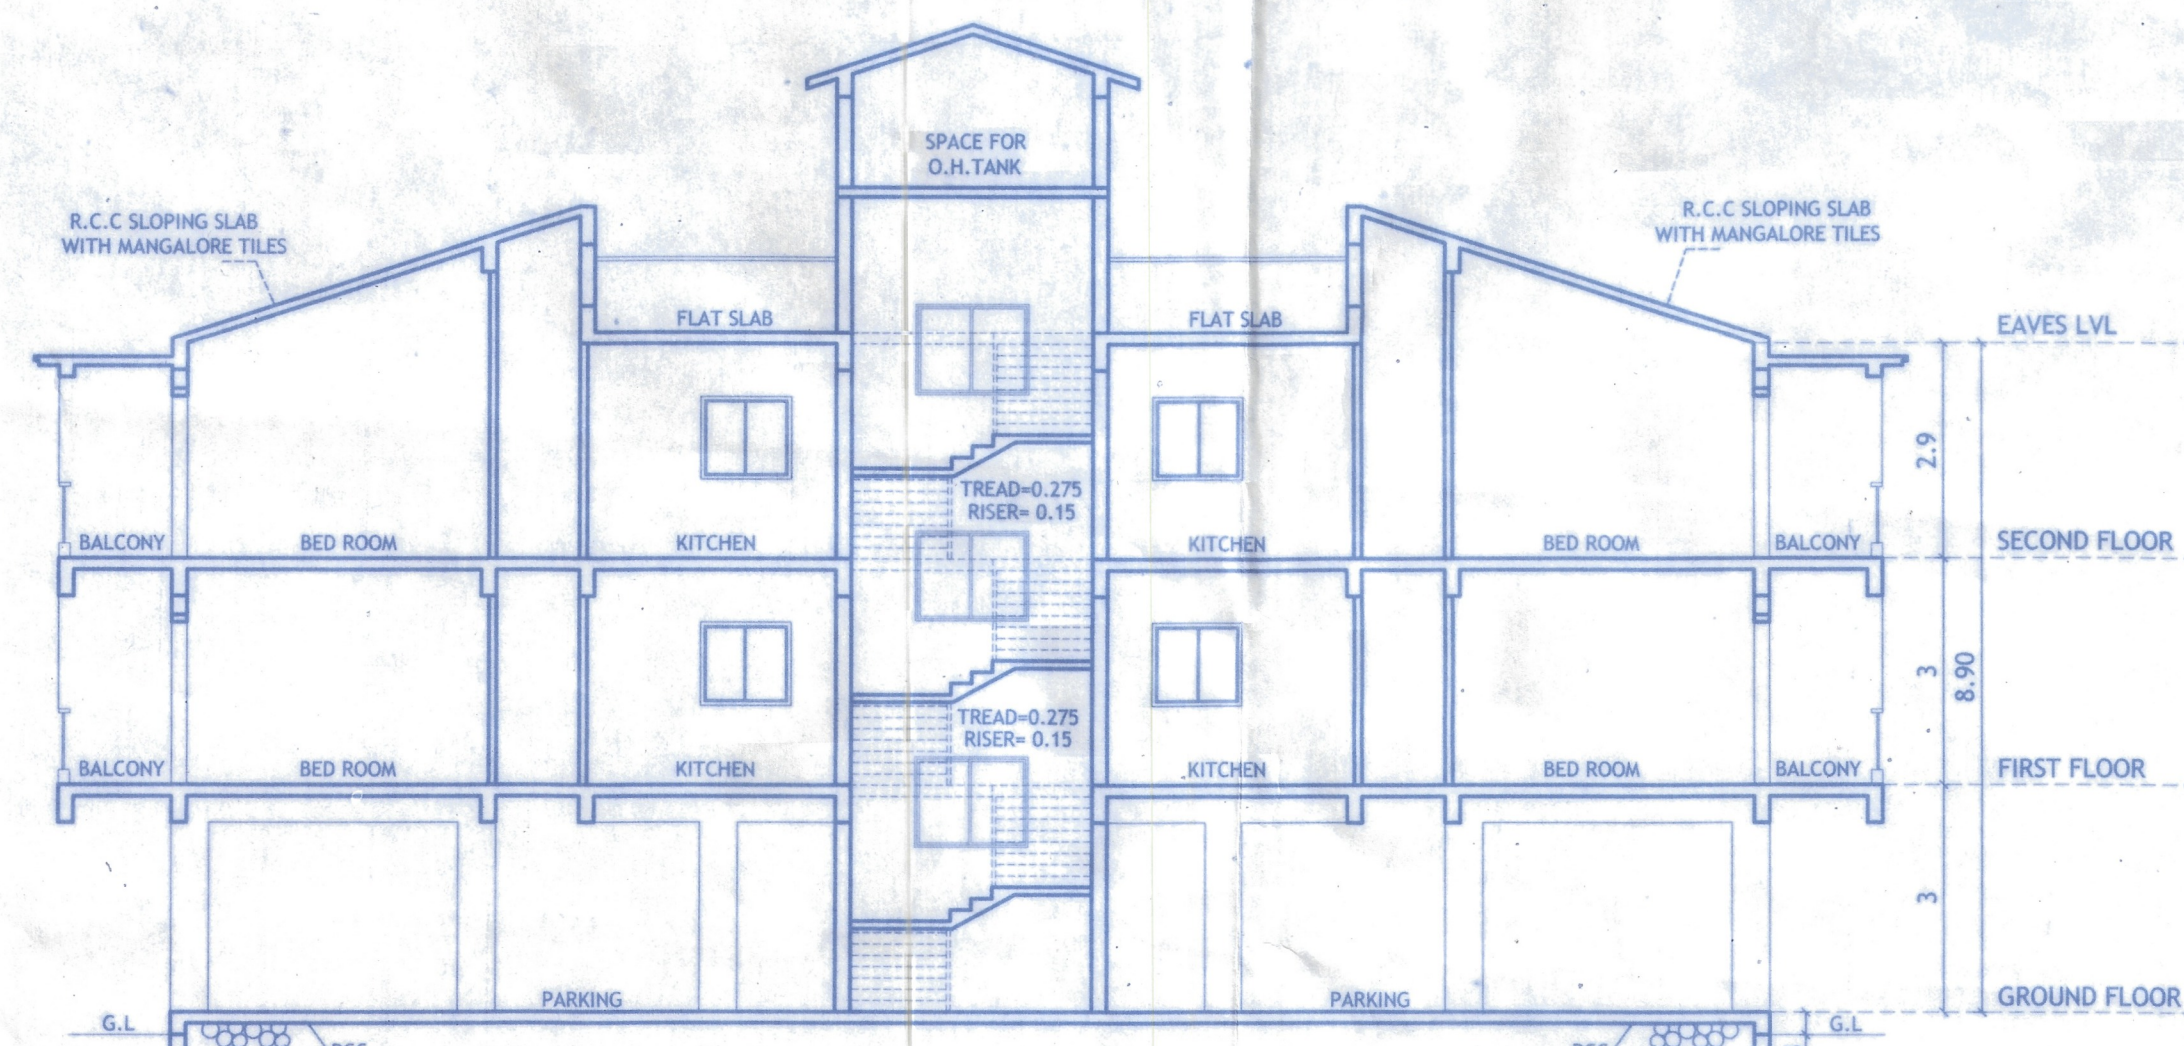

SECTION 1-1
SCALE-1:100

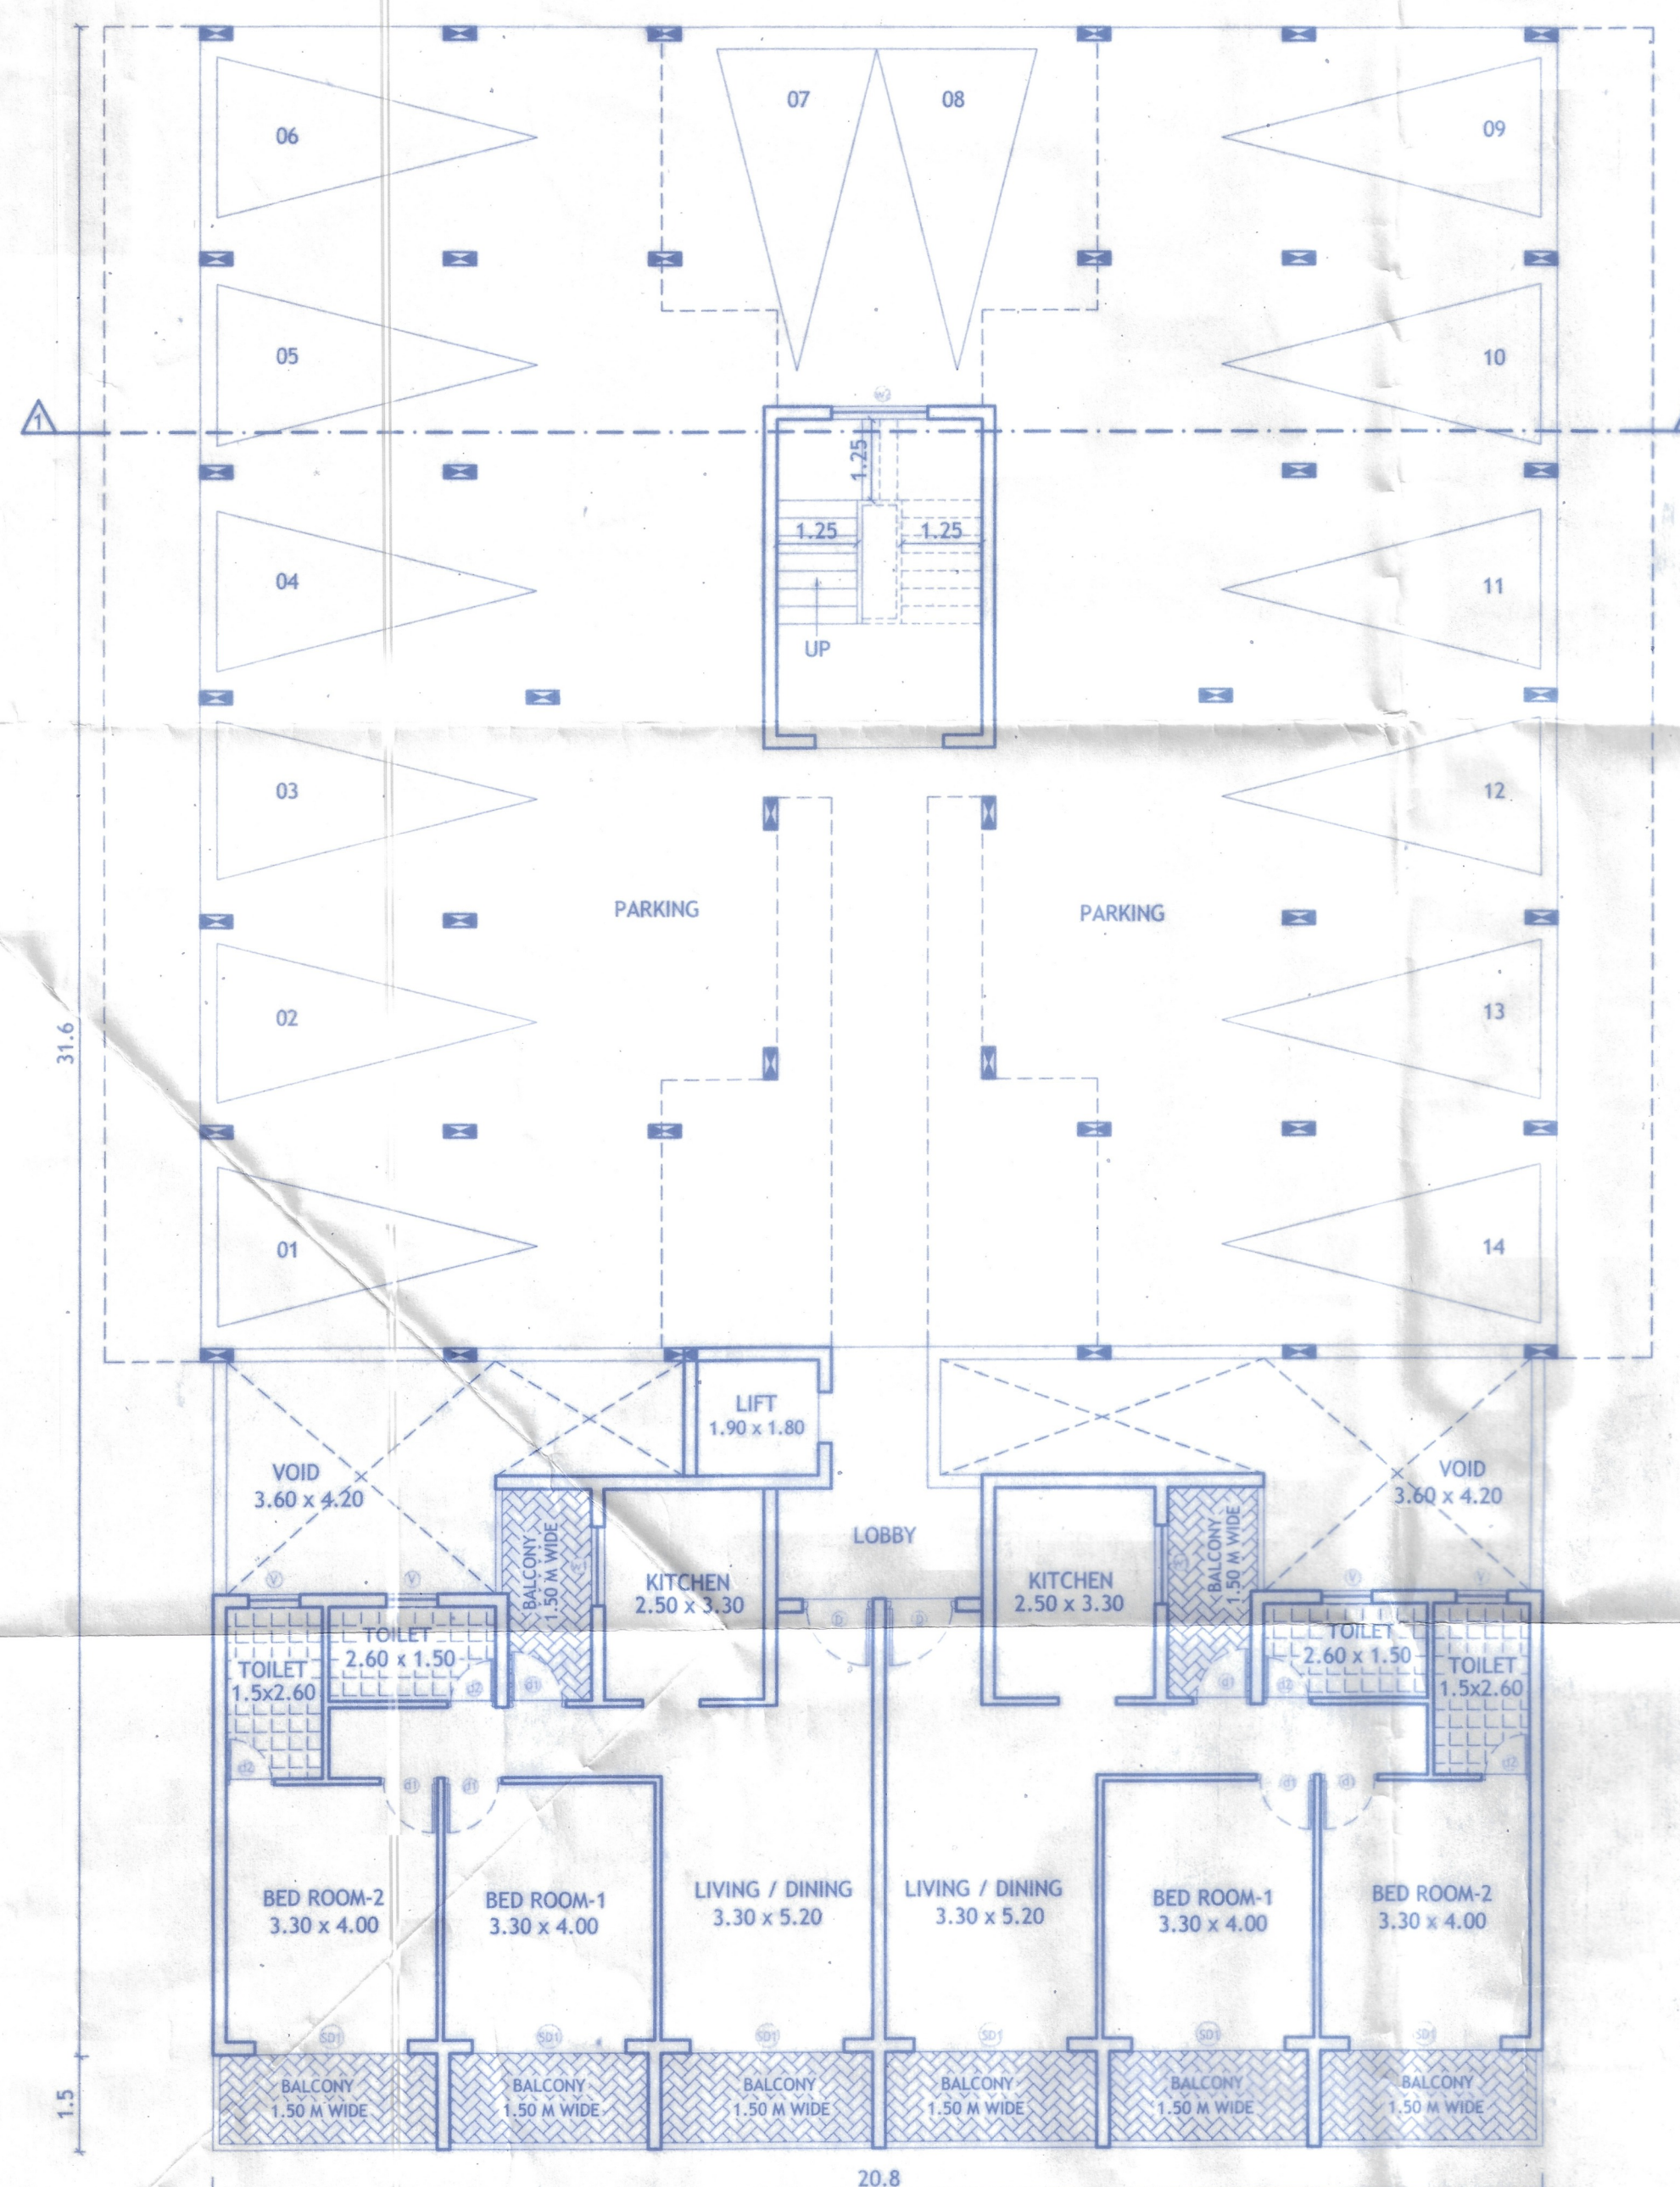

GROUND FLOOR PLAN
SCALE-1:100

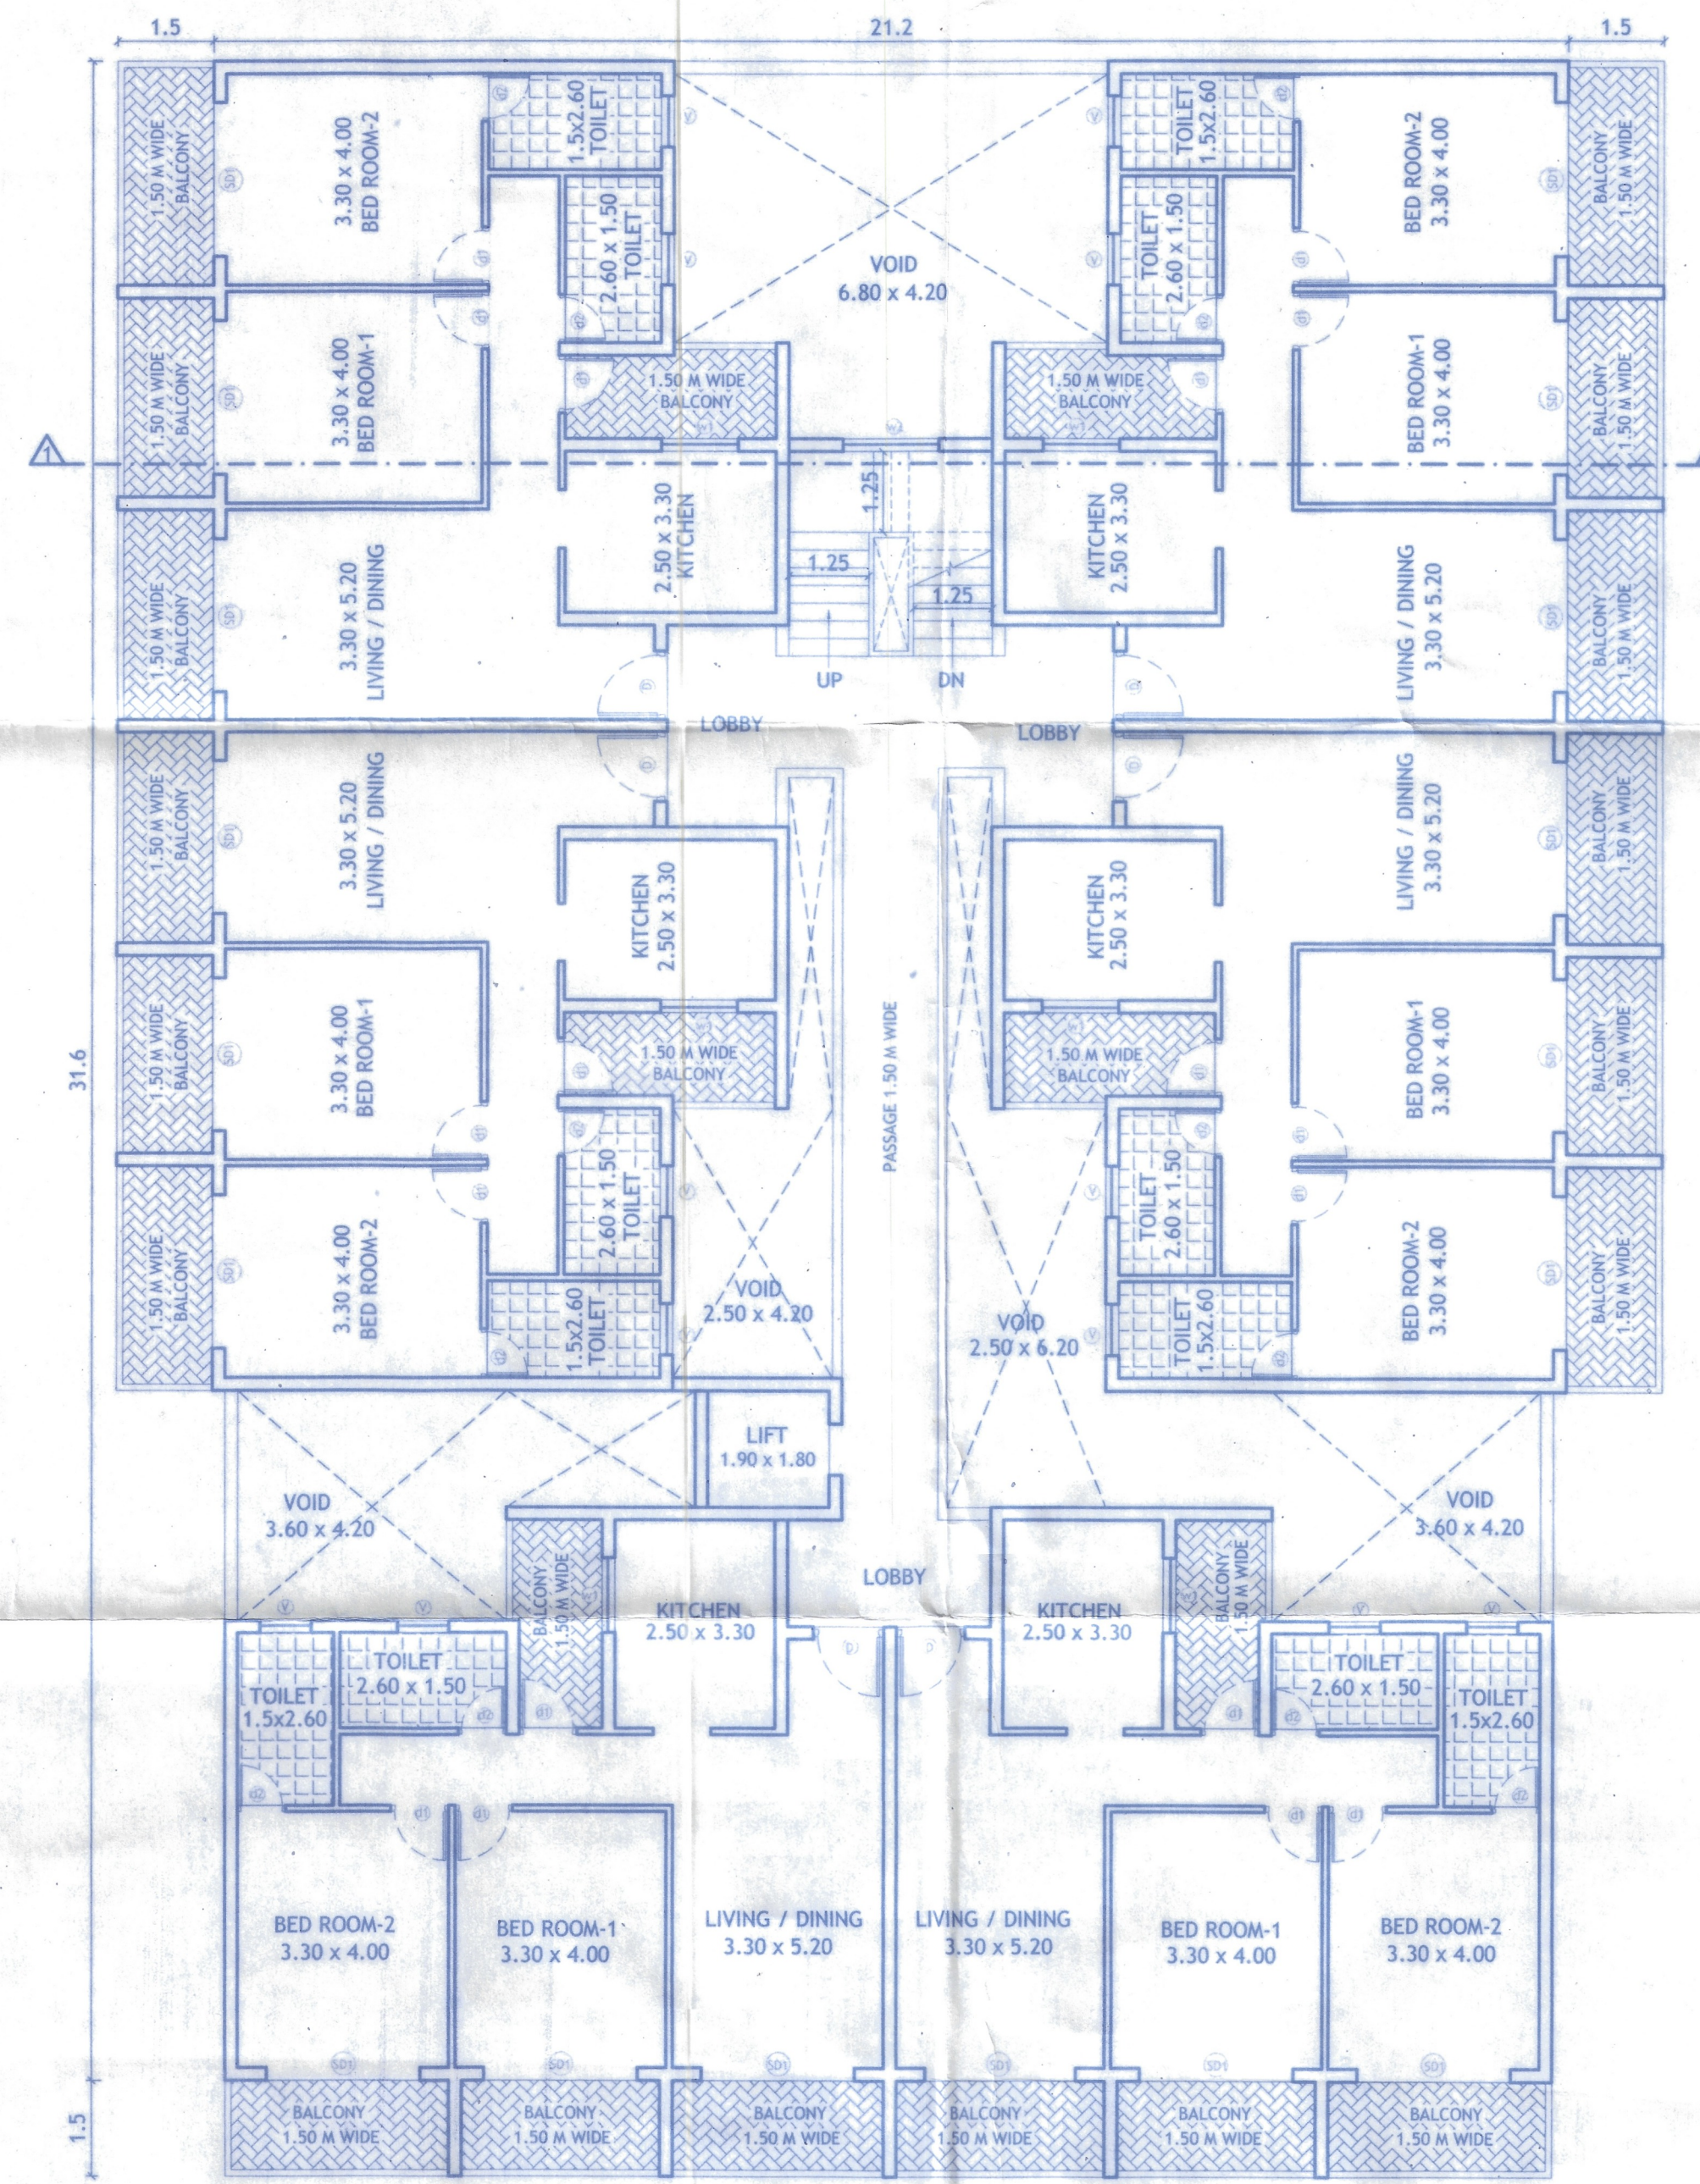

1ST FLOOR & 2ND FLOOR PLAN
SCALE-1:100

AREA STATEMENT :- (BLOCK 'B')

FLOORS	TOTAL B.U.A (sq.m.)	STAIRS/LIFT (sq.m.)	AREA FREE OF F.A.R.				GROSS F.A.R (sq.m.)	LESS ADDITIONAL F.A.R 7.5%	NET F.A.R (sq.m.)
			BALCONY (sq.m.)	Passage (sq.m.)	TERRACE (sq.m.)	PARKING (sq.m.)			
GROUND FLOOR	650.72	19.17	41.15	0.00	0.00	420.99	169.53	9.30	160.23
1ST FLOOR	648.54	21.83	123.07	17.36	0.00	0.00	486.28	16.32	469.96
2ND FLOOR	648.54	21.83	123.07	17.36	0.00	0.00	486.28	16.32	469.96
TOTAL	1947.80	62.83	287.29	34.72	0.00	420.99	1142.09	41.94	1100.15

PROPOSED COVERED AREA = 650.72 m²
PROPOSED F.A.R = 1100.15 m²
PROPOSED B.U.A = 1947.80 m²

PARKING STATEMENT - BLOCK 'B'

1 TOTAL NO. OF FLATS	14 NOS.
2 PARKING REQUIRED	14 NOS.
3 PARKING PROVIDED	14 NOS.

SCHEDULE OF OPENINGS

TYPE	CLEAR DIMENSIONS	
	LENGTH IN MTRS	HEIGHT IN MTRS
D	1.00	2.15
D1	0.90	2.15
D2	0.75	2.15
SD1	2.40	2.15
W1	1.20	1.10
W2	1.50	1.50
V	0.90	0.60

DWG NO-2/5
Please check order No. TPM/3032/Navelim/
26/11/2020 dated 24/12/20
regarding the plans.

Dr. Town Planner
Town & Country Planning Dept.
South Goa Dist. Office, Margao Goa

3(2)
at meeting No. dated 13/02/2020
the granted Construction Licence under
the V.P./N/Const Lth/8/19-20 dated 21/02/2020
subject to strict compliance of the monitoring
and reporting.



V.P. Secretary
NAVELIM-SALCETE

BLOCK 'B'

PROJECT :
PROPOSED CONSTRUCTION ON PLOT BEARING
SY.NO/SUB-DIV NO:26/1, OF VILLAGE
NAVELIM, SALCETE TALUKA, GOA.

OWNER :-
L & L BUILDERS PVT.LTD
DRN BY: S.A CHKD BY: B.S
JOB NO: 670/18 DRGS :- FLOOR PLAN
DATED: 25.09.18 SCALE - 1:100

ARCHITECT'S SIGNATURE : CLIENT'S SIGNATURE :

Bryan J. Soares
Reg. No. CA/89/12085
AR/0031/2010

ARCHITECTS:
SOARES & ASSOCIATES
G-1, VIKAS BUILDING,
18TH JUNE ROAD,
PANJIM, GOA.
PH/FAX : 228040, 430010
e-mail: soares88@gmail.com