


ANNEXURE A

PLOT NO.	AREA Sq.M.
E1	6975.00
E2	3190.00
E3	760.00
E4	350.00
E5	800.00
TOTAL	12,075.00

APPROVED
FOR
DEVELOPMENT PERMISSION
Regd. Order No. 1980/19-0-113/12-13/214
Date: 21/6/17
MEMBER SECRETARY

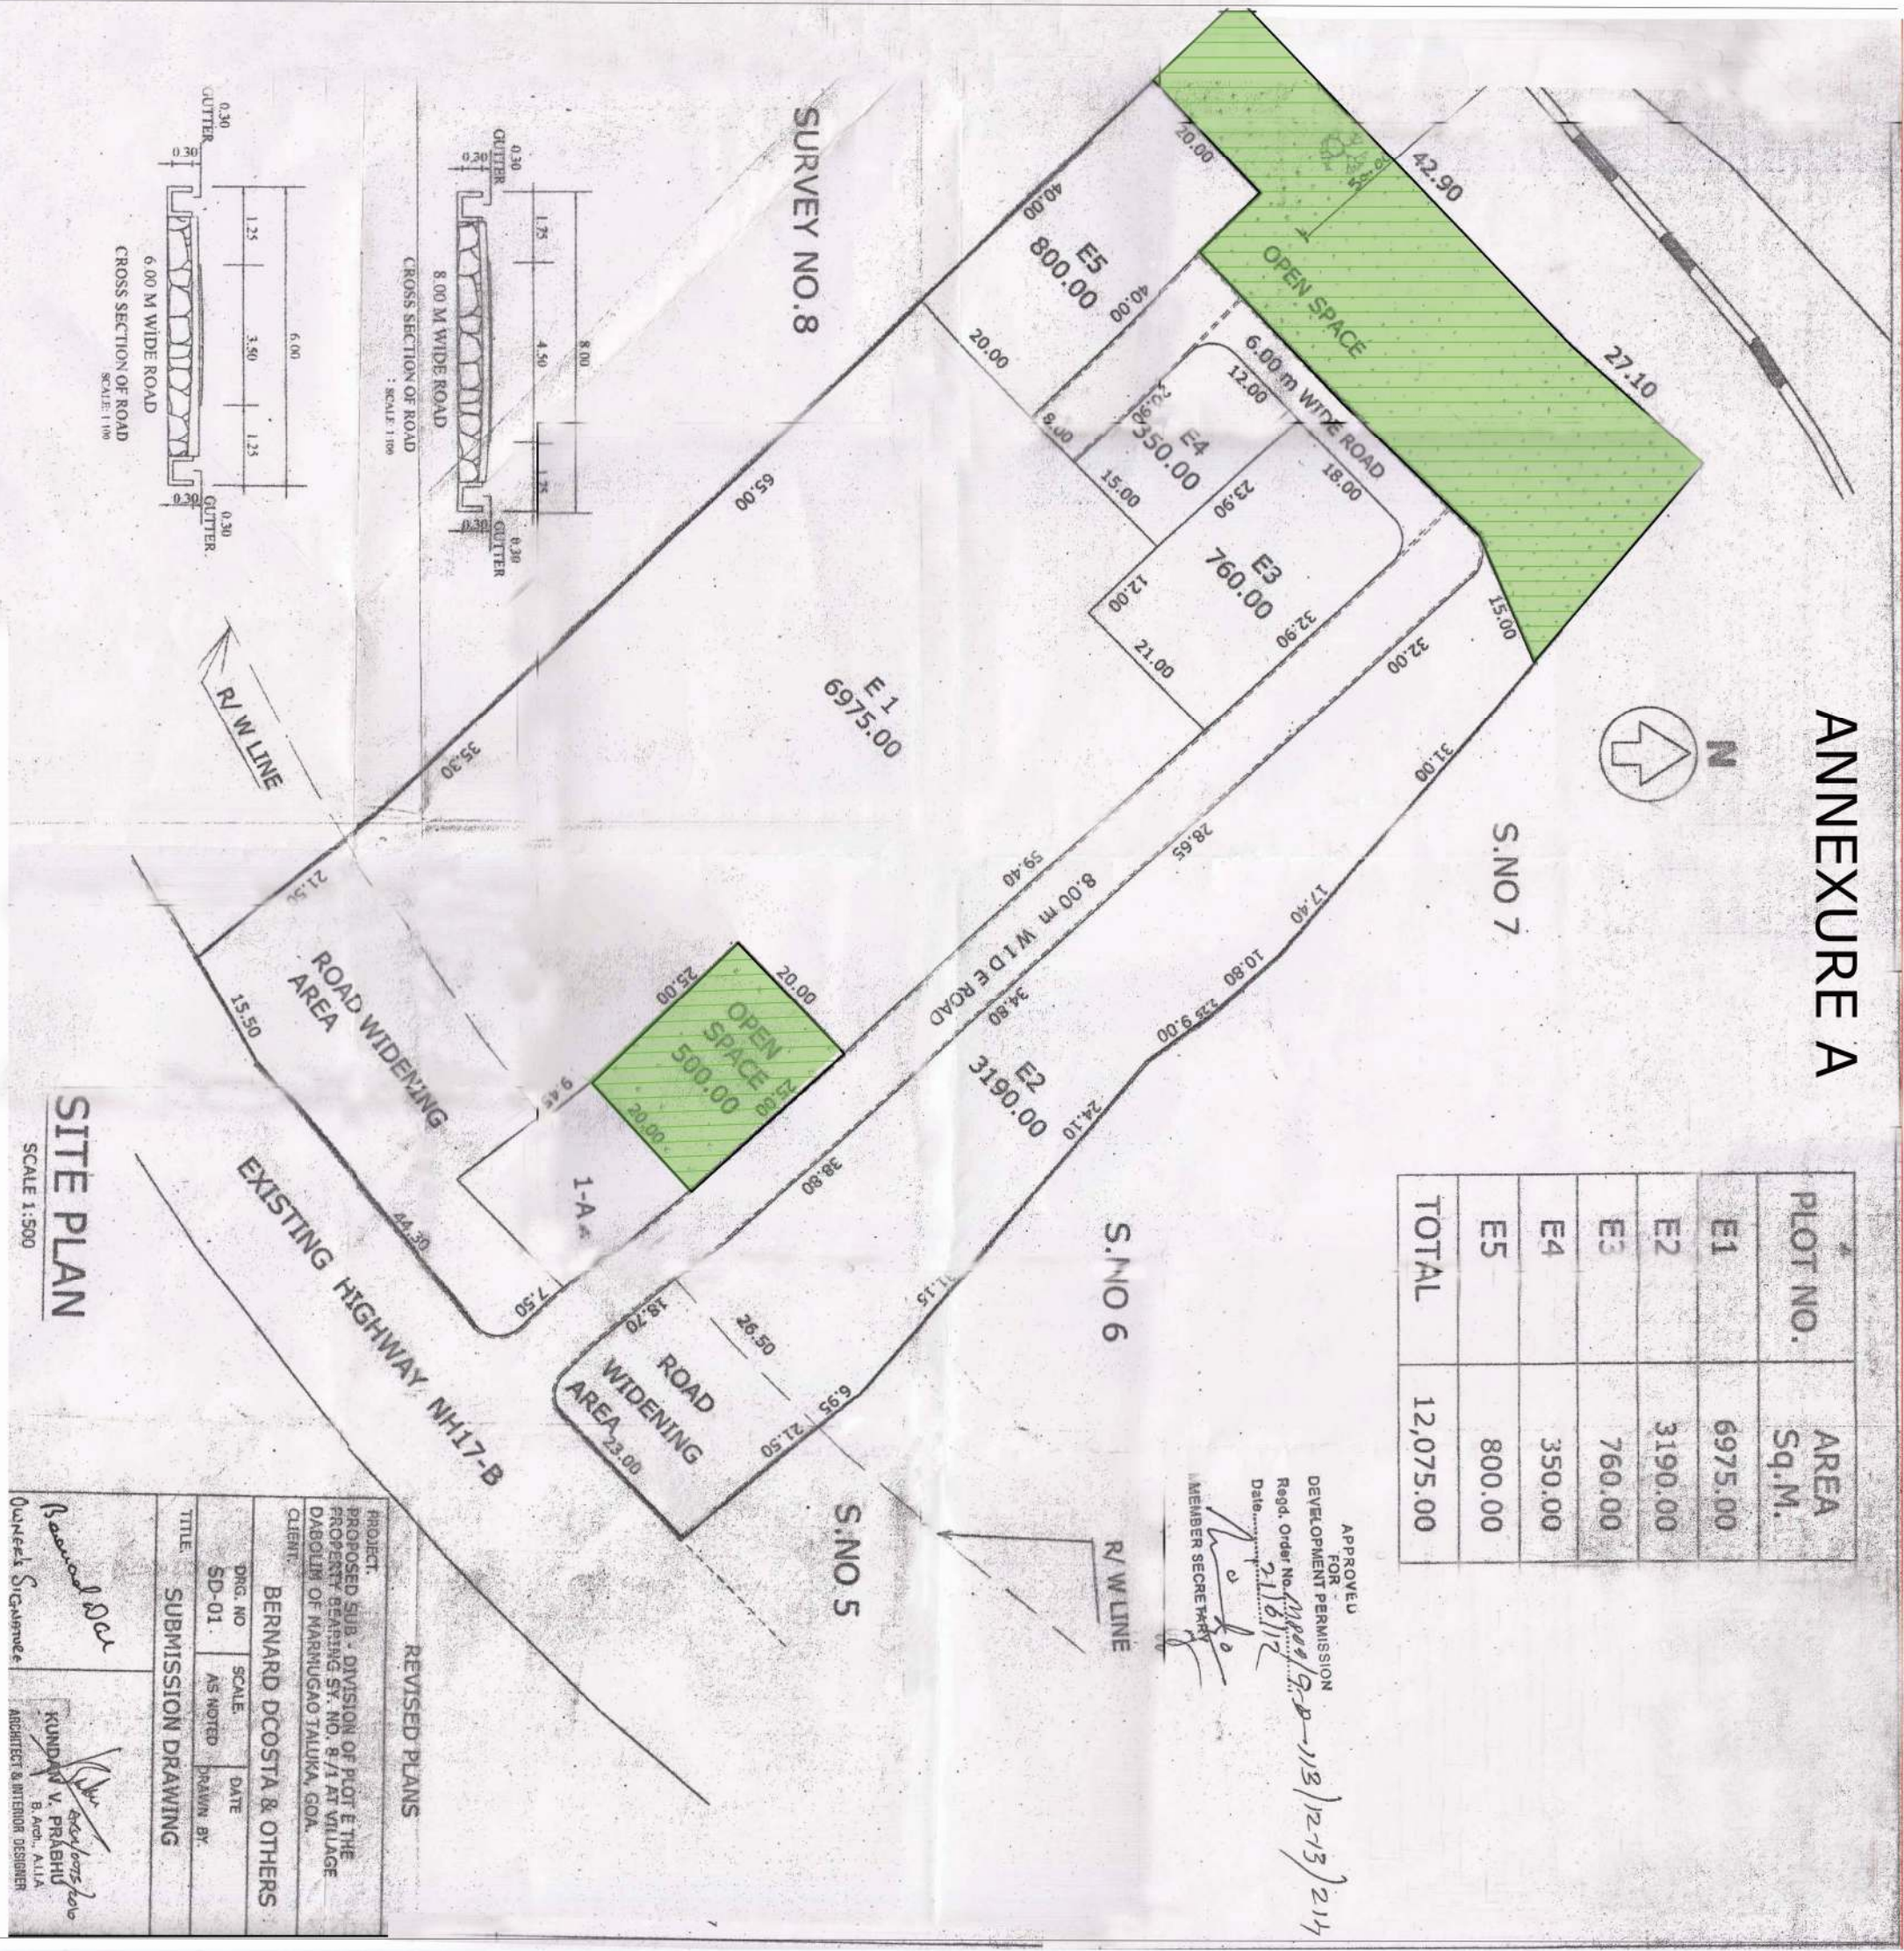

SITE PLAN

REVISD PLANS			
PROJECT:	PROPOSED SUB - DIVISION OF PLOT E THE PROPERTY BEARING SY. NO. 8/1 AT VILLAGE DABOLIM OF NARNUGAO TALUKA, GOA.		
CLIENT:	BERNARD DCOSTA & OTHERS		
DRG. NO.	SCALE	DATE	
SD-01	AS NOTED	DRAWN BY:	
TITLE			
SUBMISSION DRAWING			

KUNDAN V. PRABHU
B. Arch., ALIA
ARCHITECT & INTERIOR DESIGNER
CAP/47296
AR/0073/2010

DEVELOPER & ROAD
OWNER

ANNEXURE-B

(PROMOTE R)

KUNDAN V. PRABHU
B. Arch, AIAA
ARCHITECT & INTERIOR DESIGNER
CA/04/17295
AR/00732010


6. AREA OF SWIMMING POOL
=84.00 sqm

4. OPEN PARKING
=294.20 sqm

5. OPEN PARKING=457.90 sqm

R/ W LINE

TO VERNA

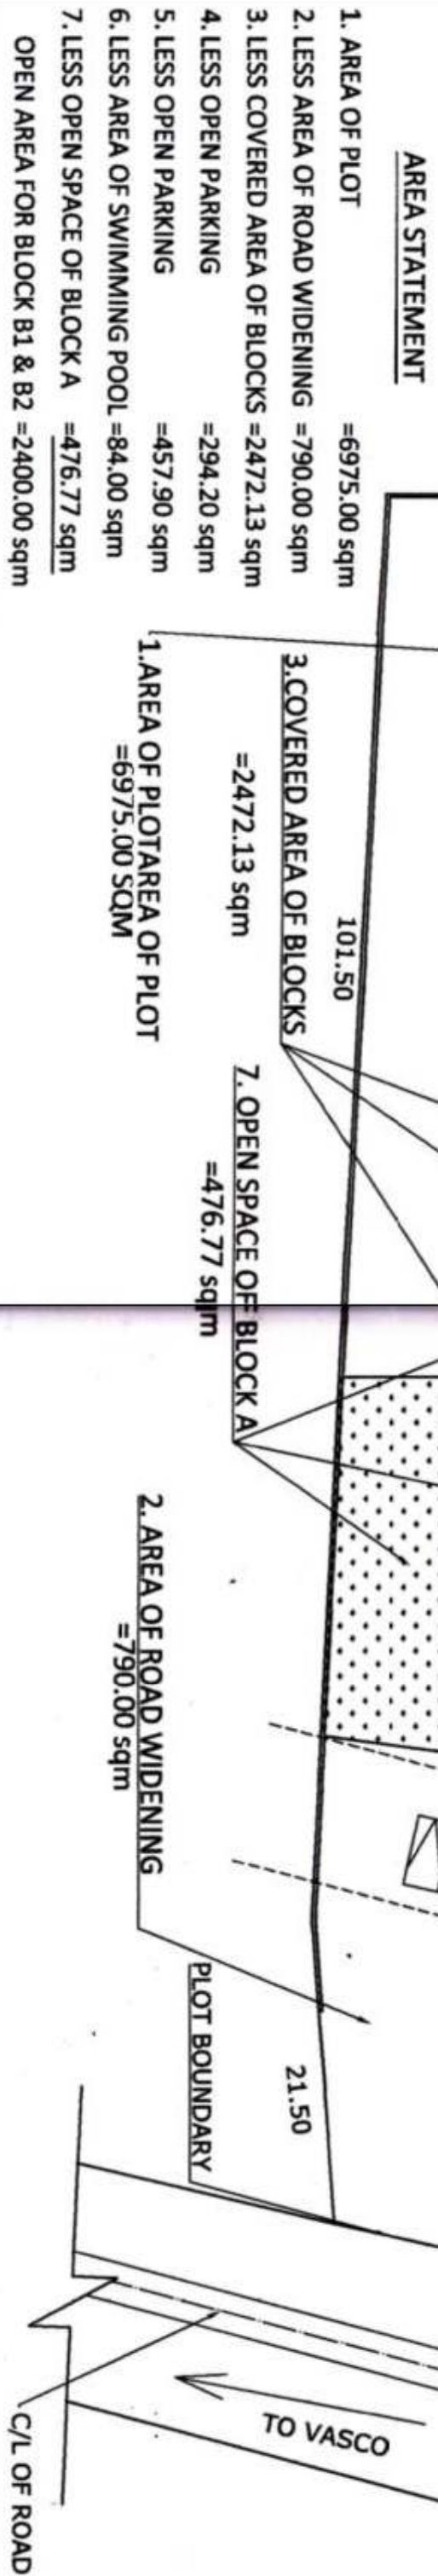

ANNEXURE-C


Type of Inventory	No of inventory	Carpet area in sq mtr	Area of exclusive Balcony/ Verandah if any	No of inventory Completed	No of inventory booked	No of inventory Sold
Block A						
Shops	1	70.89	-	-	-	-
Shops	1	77.65	-	-	-	-
Shops	1	45.78	-	-	-	-
Shops	1	759.13	-	-	-	-
Shops	1	759.13	-	-	-	-
Shops	1	759.19	-	-	-	-
Block B						
Shop	2	25.97	-	-	-	-
Shop	2	20.63	-	-	-	-
Shop	4	21.67	-	-	-	-
Shop	4	16.06	-	-	-	-
Shop	14	26.39	-	-	-	-
Shop	4	16.69	-	-	-	-
Shop	3	21.53	-	-	-	-
Shop	1	21.26	-	-	-	-
Shop	2	25.98	-	-	-	-
Flats	6	42.7	8.5	-	-	-
Flats	98	46.27	11.05	-	-	-
Flats	8	46.07	11.05	-	-	-
Flats	6	40.88	10.93	-	-	-
Flats	8	63.96	7.14	-	-	-
Flats	6	65.63	14.79	-	-	-
Flats	16	66.5	15.16	-	-	-
Flats	6	67.41	12.48	-	-	-
Flats	6	72.73	17.1	-	-	-
Flats	8	94.32	12.61	-	-	-

Total inventory

210

Total Carpet Area

12259.28

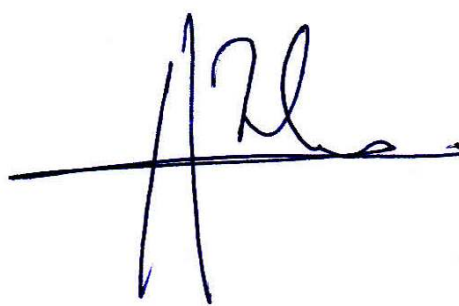
 (PROMOTER)