




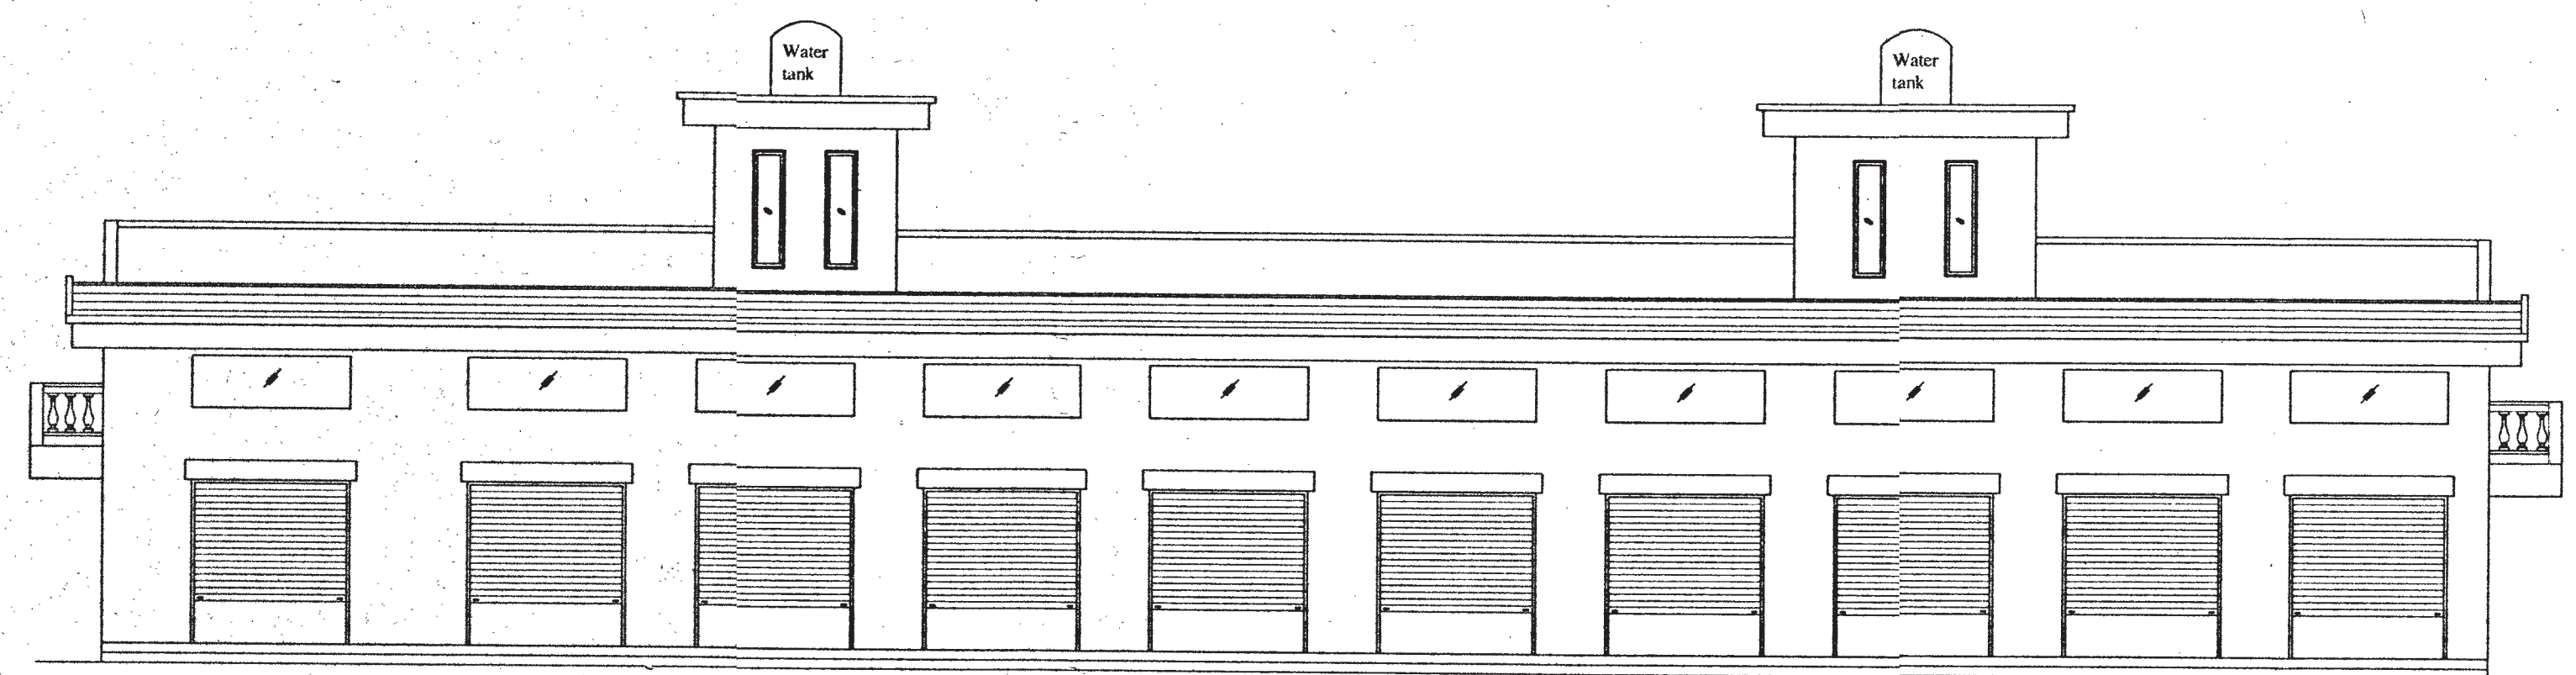


FRONT ELEVATION

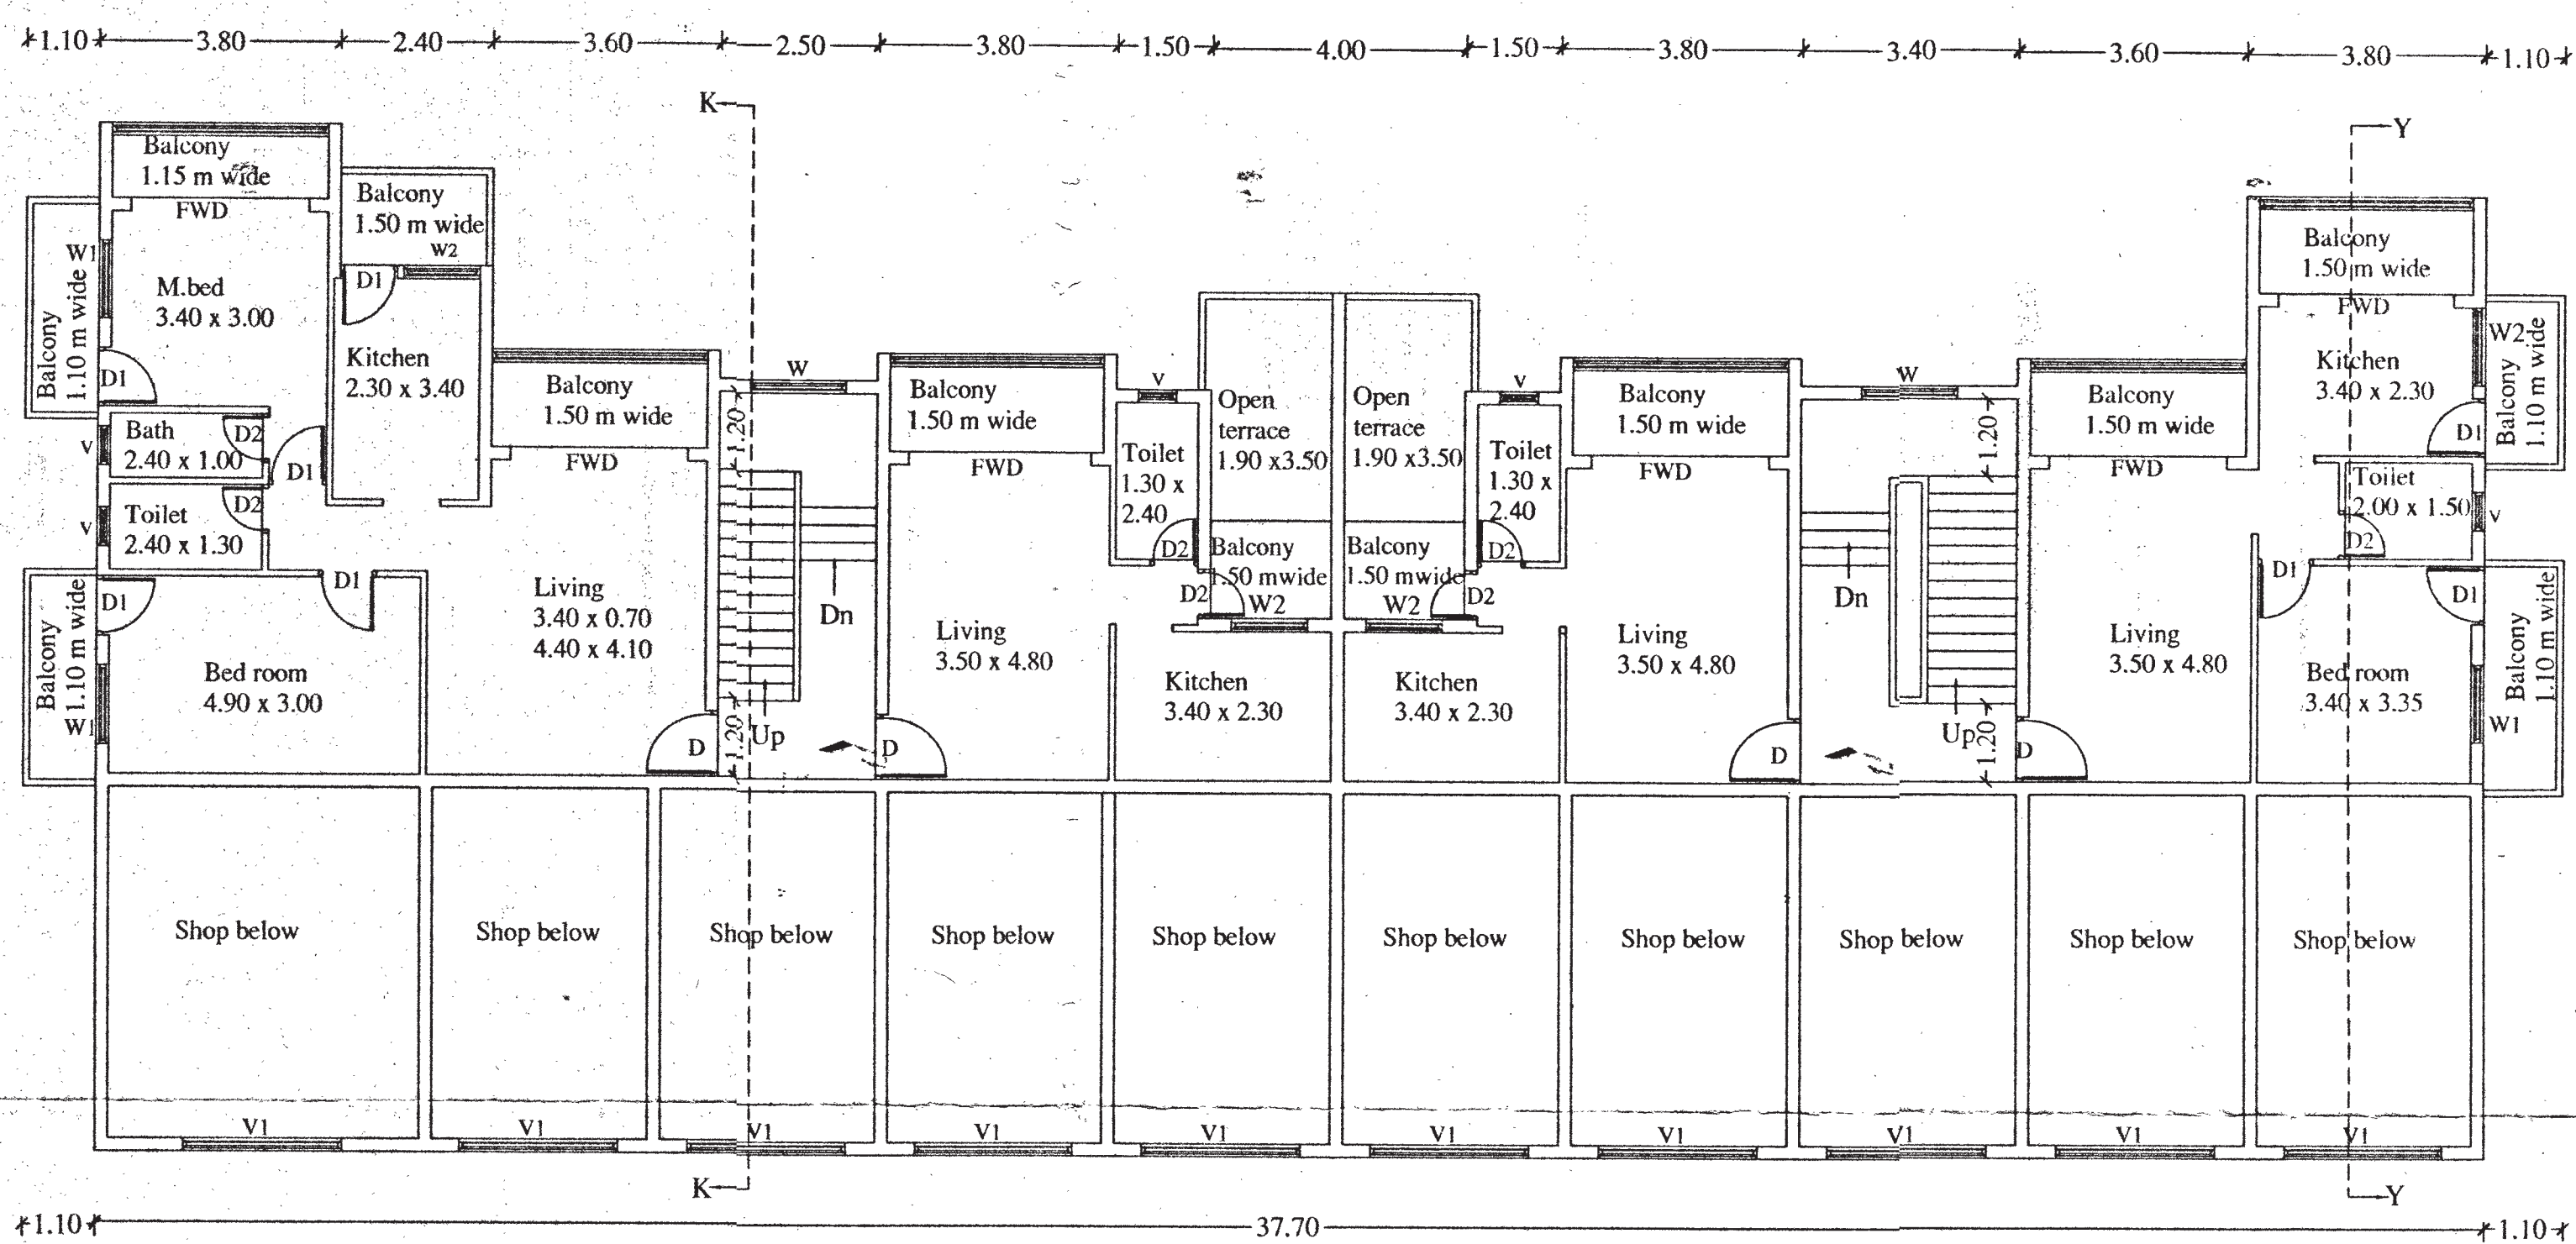


UPPER GROUND FLOOR PLAN

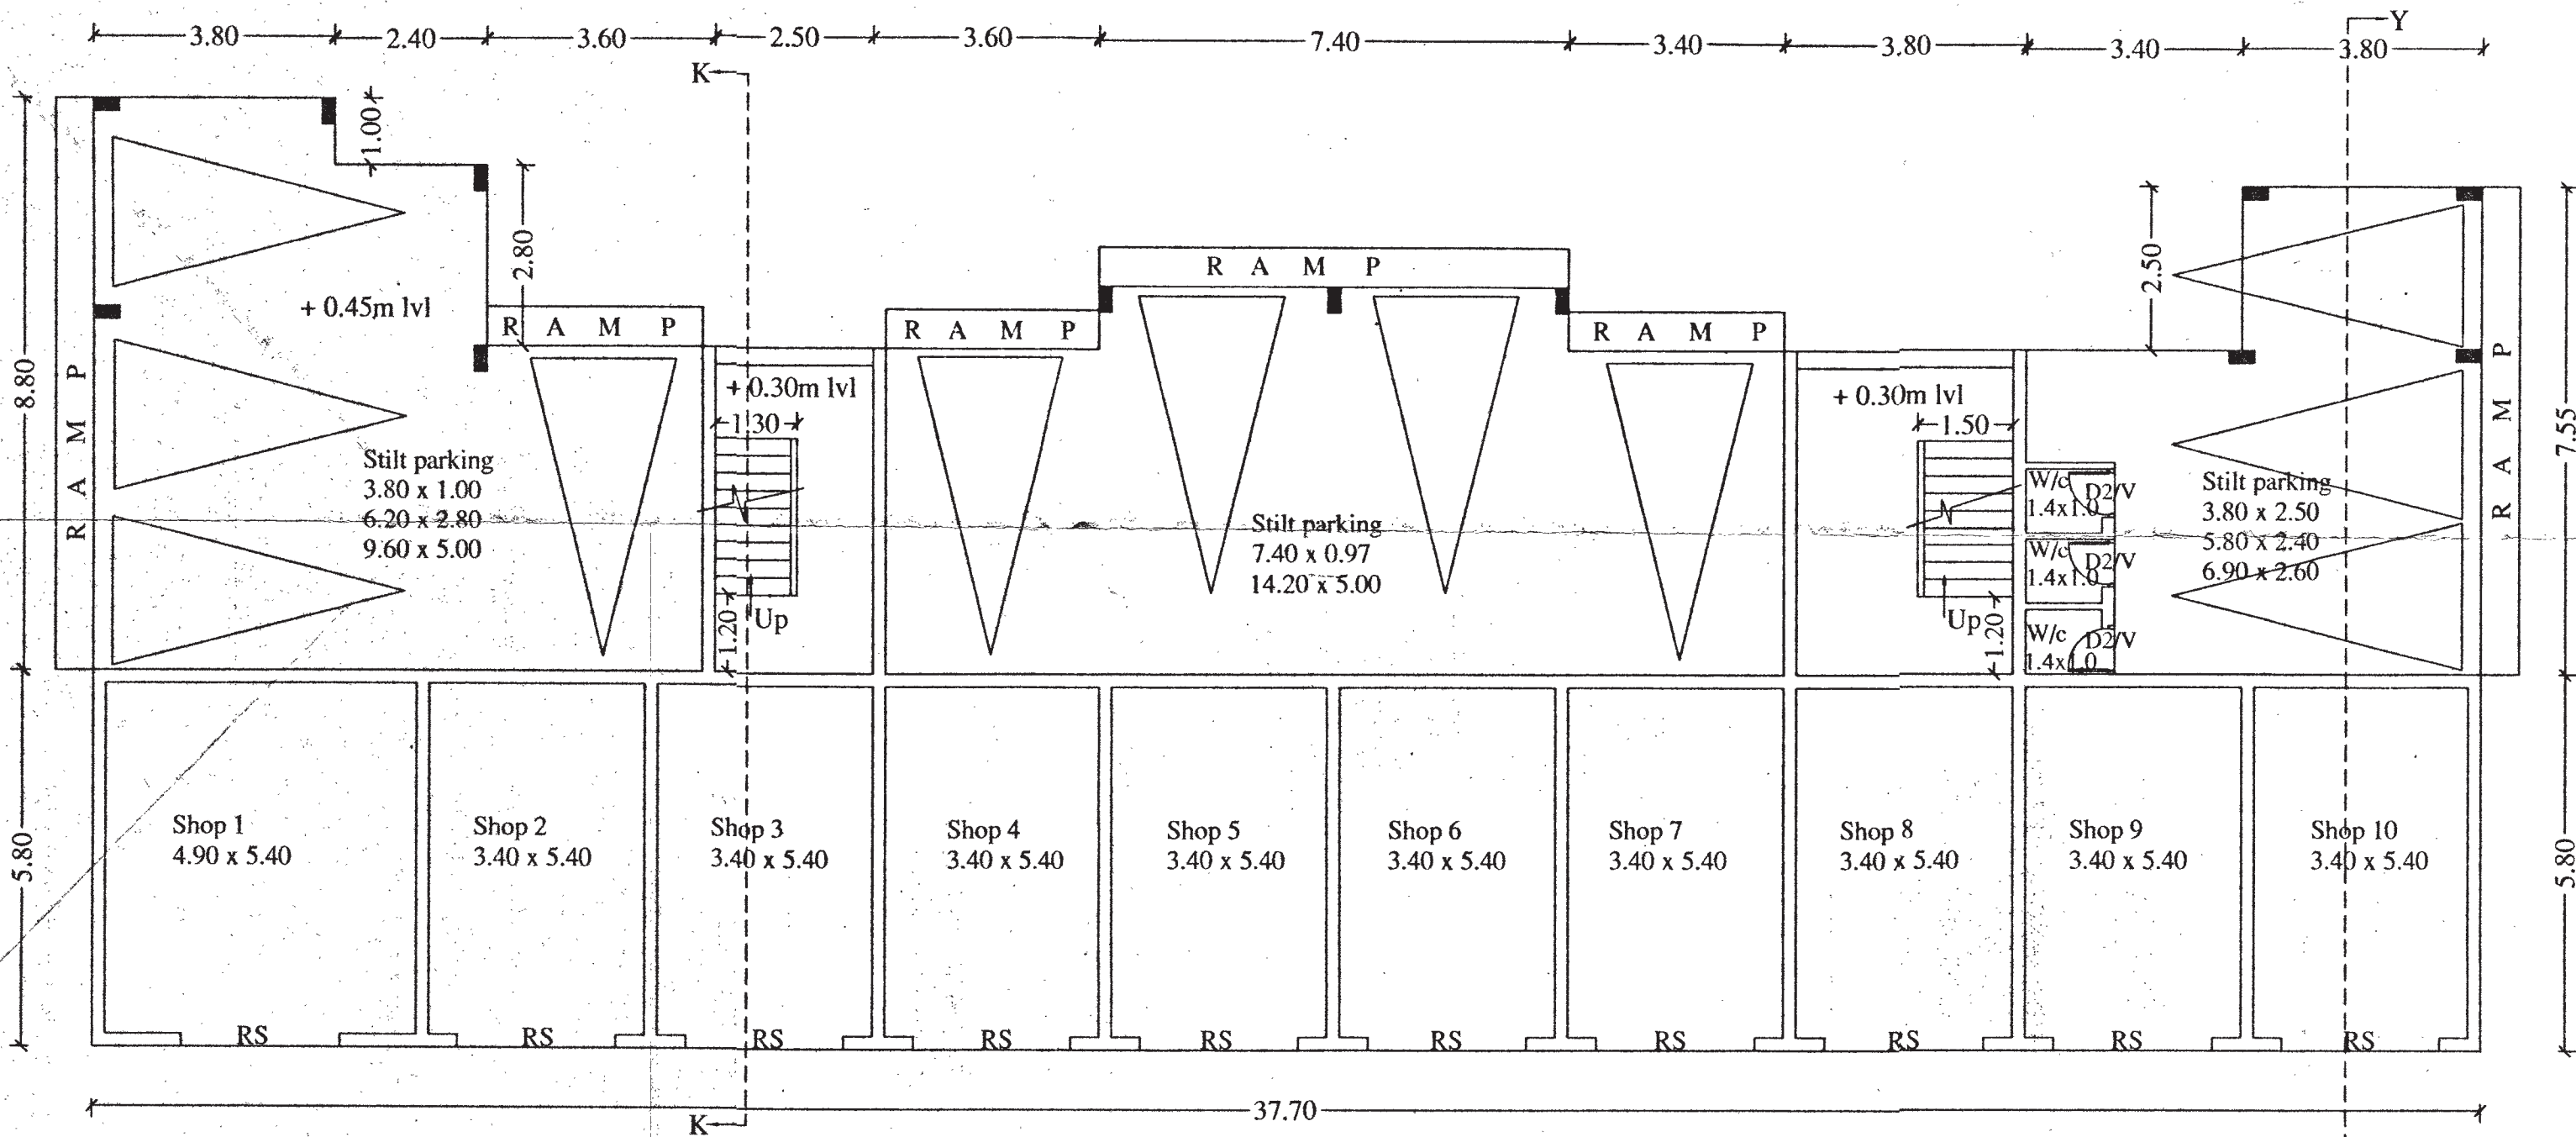

GROUND FLOOR PLAN

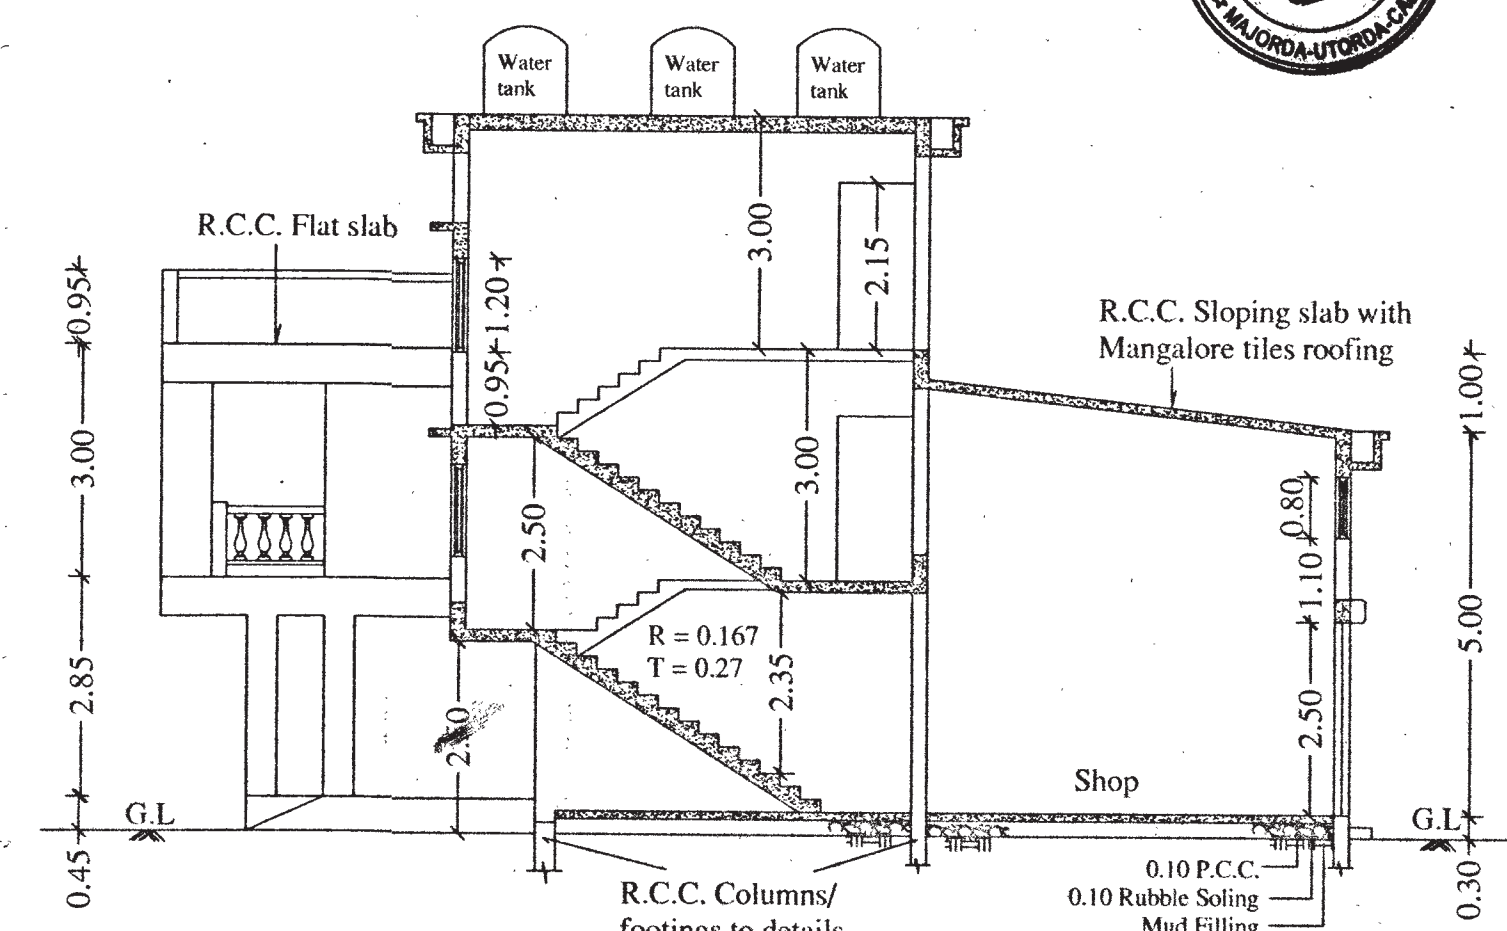

SECTION K-K

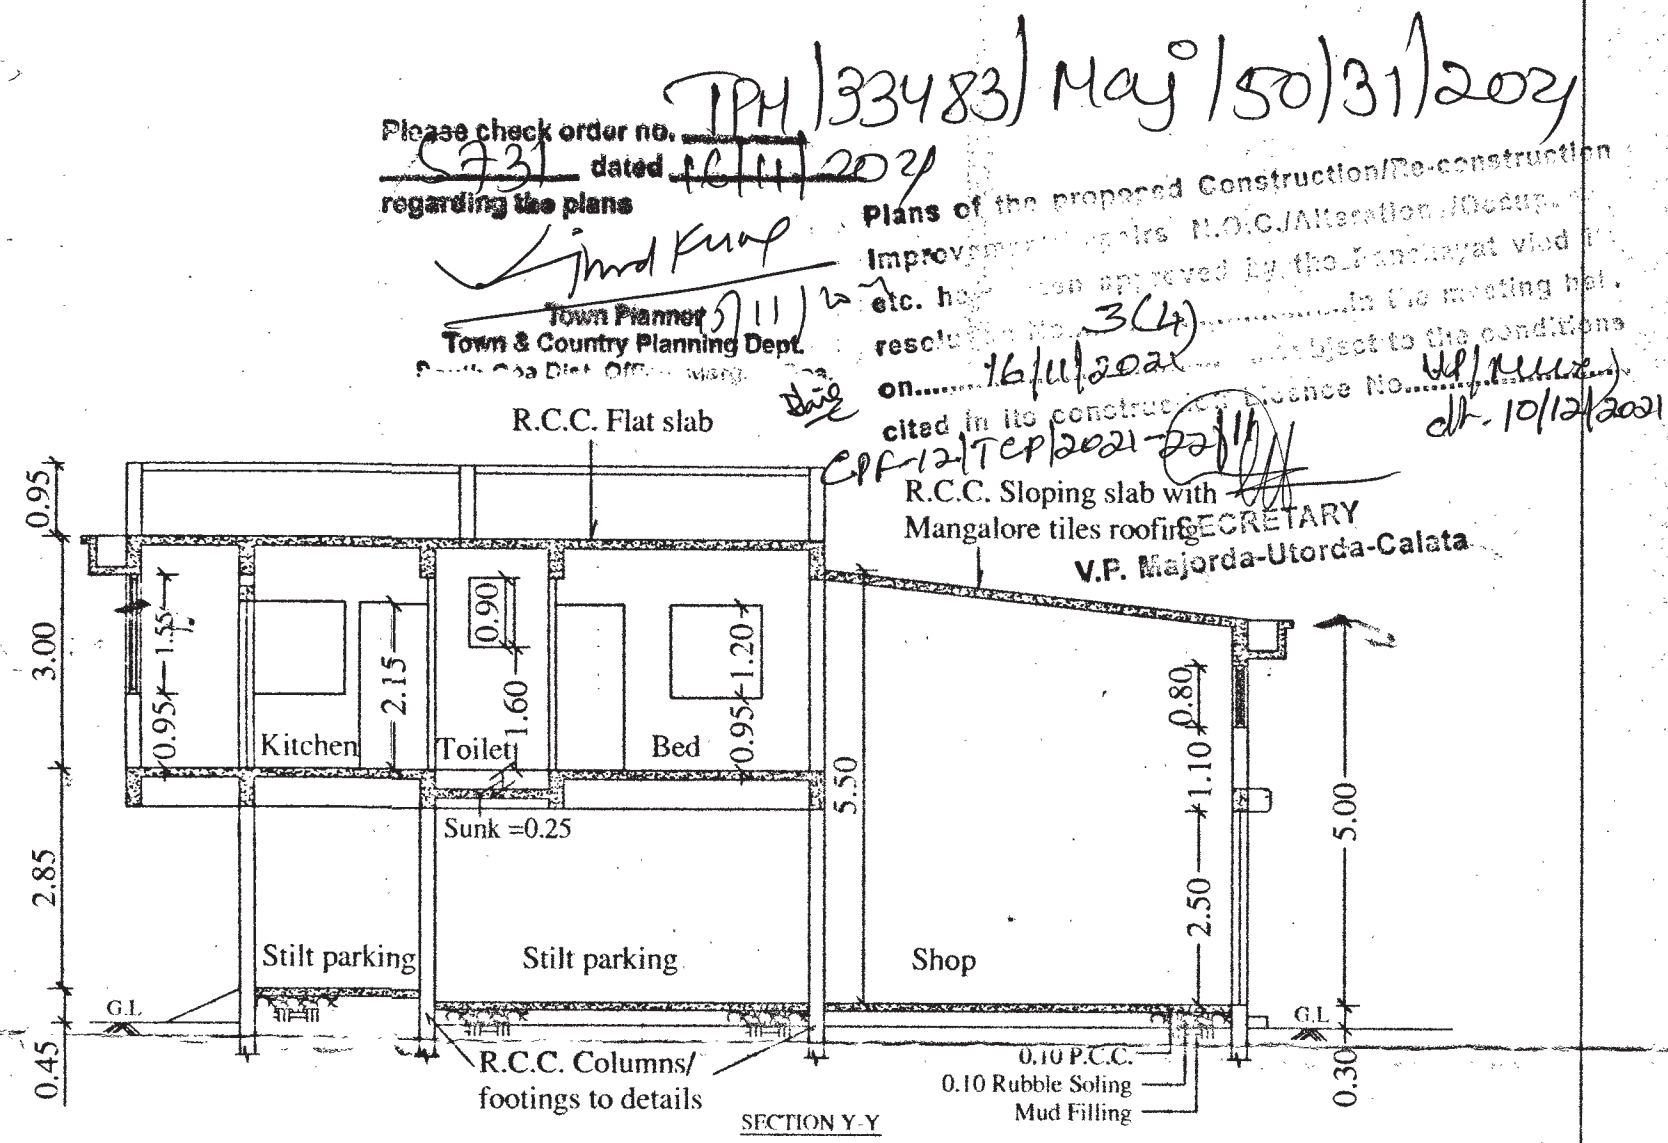

TPH/33483/Maj/50/31/2021
Please check order no. 5731 dated 10/11/2021 regarding the plans.
Plans of the proposed construction/re-construction etc. have been approved by the Planning Officer, Town & Country Planning Dept. on 16/11/2021.
SECRETARY
V.P. Majorda-Utorda-Calata

SCHEDULE OF OPENINGS

DOORS	WINDOWS
D 1.00 x 2.15	W 1.50 x 1.20
D1 0.90 x 2.15	W1 1.20 x 1.20
D2 0.75 x 2.15	W2 1.20 x 1.00
FDW 2.80 x 2.15	V 0.60 x 0.90
RS 2.50 x 2.50	V1 2.50 x 0.60

Er. DEEPAK S. HALARNKER
B.E. (CIVIL)
STRUCTURAL ENGINEER
T.C.P.D.
Reg. No. SE/0001/2010

Earlier approval : Refer letter no. TPM / 33483 / Maj / 50 / 31 / 2021 / 4619 dt: 12 / 10 / 2021.

PROPOSED MINOR DEVIATIONS IN THE APPROVED PLANS OF	
RESIDENTIAL / COMMERCIAL BUILDING ON PROPERTY	
BEARING SURVEY NO. 50 / 31 AT MAJORDA, SALCETE - GOA	
FOR MR. ANTONIO BLASCO DA COSTA GRACIAS.	
DATE:- 24 / 07 / 2021	JOB NO.:- 612 / 21
SCALE:- 1:100	DRG. BY:- S.S DRG. NO.:- 01
ENGINEER DEEPAK S. HALARNKER B.E. (CIVIL), MIE O-18, FIRST FLOOR, SHRIRAM CHAMBERS, NEAR NEW ERA HIGH SCHOOL, MARGAO - GOA. PH. 2704693 deepakhalarnker@gmail.com (email)	OWNER <i>Antonio Blasco</i>