



APPROVED UNDER THE CONDITIONS  
 THE LICENCE NO. 10/2023/11  
 MAPUSA MUNICIPAL COUNCIL  
 CHIEF OFFICER

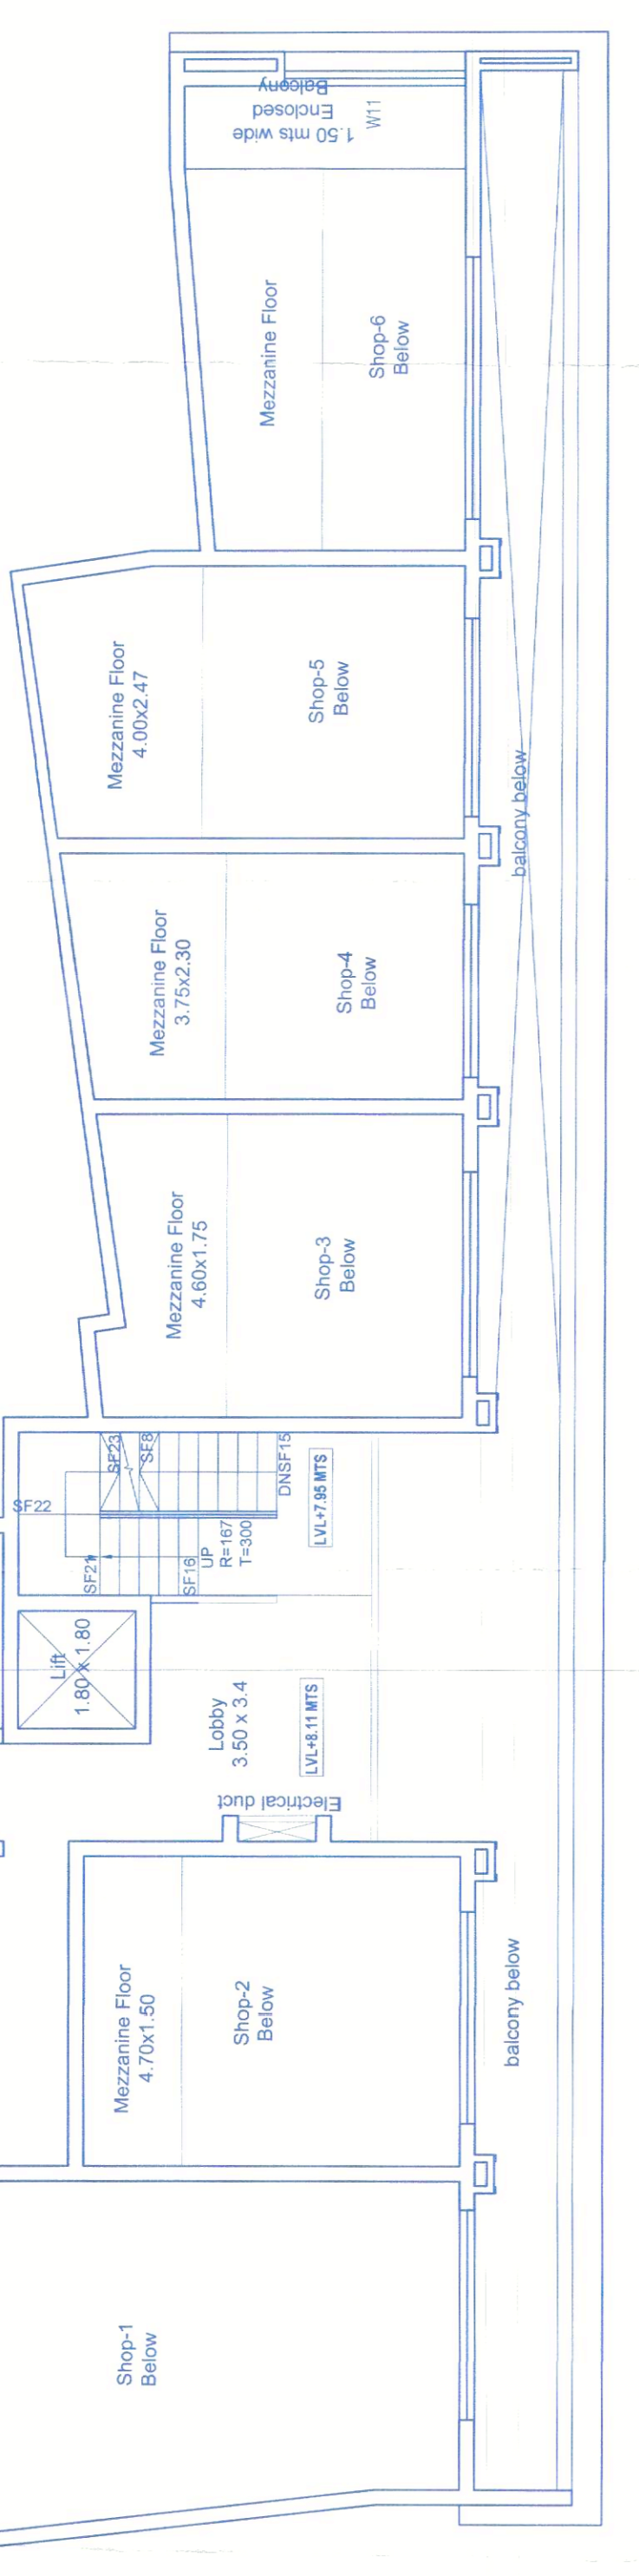

(SCALE : 1: 100)

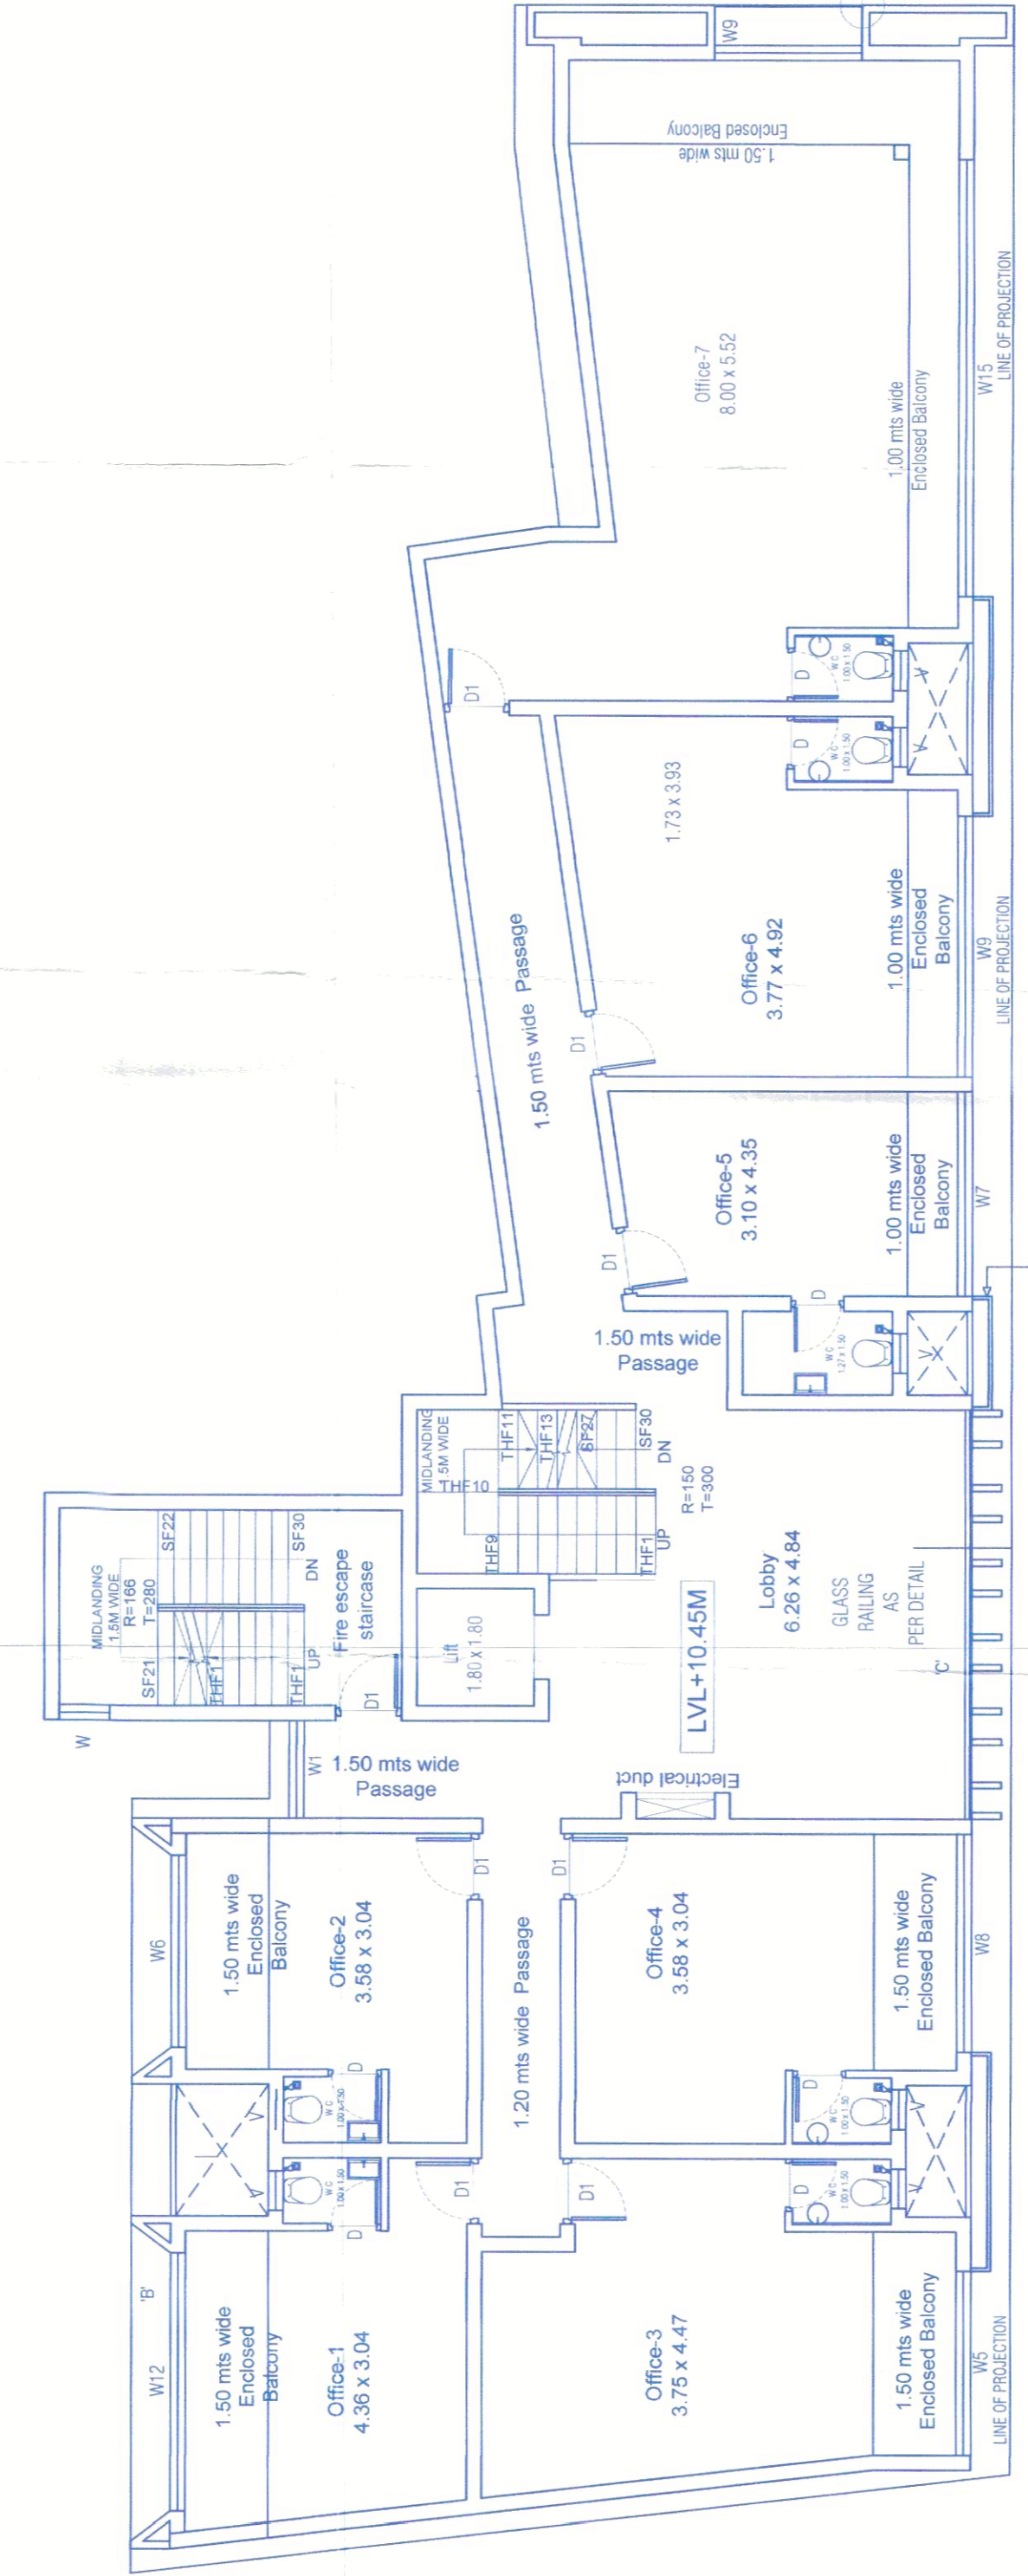

TYPICAL SECOND, THIRD, FOURTH, FIFTH & SIXTH FLOOR PLAN  
 (SCALE : 1: 100)

PROJ. NO.	DRG. NO.	REV. NO.
SAAR-47120	SD - 01	—
DATE	DRAWN BY	CRD. BY
27-11-2023	KRUPA	Ashwin. P
TITLE :		
NORTH		
PROPOSED CONSTRUCTION OF COMMERCIAL BUILDING (REVISION) AND AMALGAMATION OF PROPERTIES IN LAND BEARING P.T. SHEET NO. 135, MAPUSA MUNICIPAL COUNCIL CHARTERED TOWN OF MAPUSA CITY BARDEZ, GOA. DATED AT NO.41/42/2023/4/45/46/47/2582/258		