
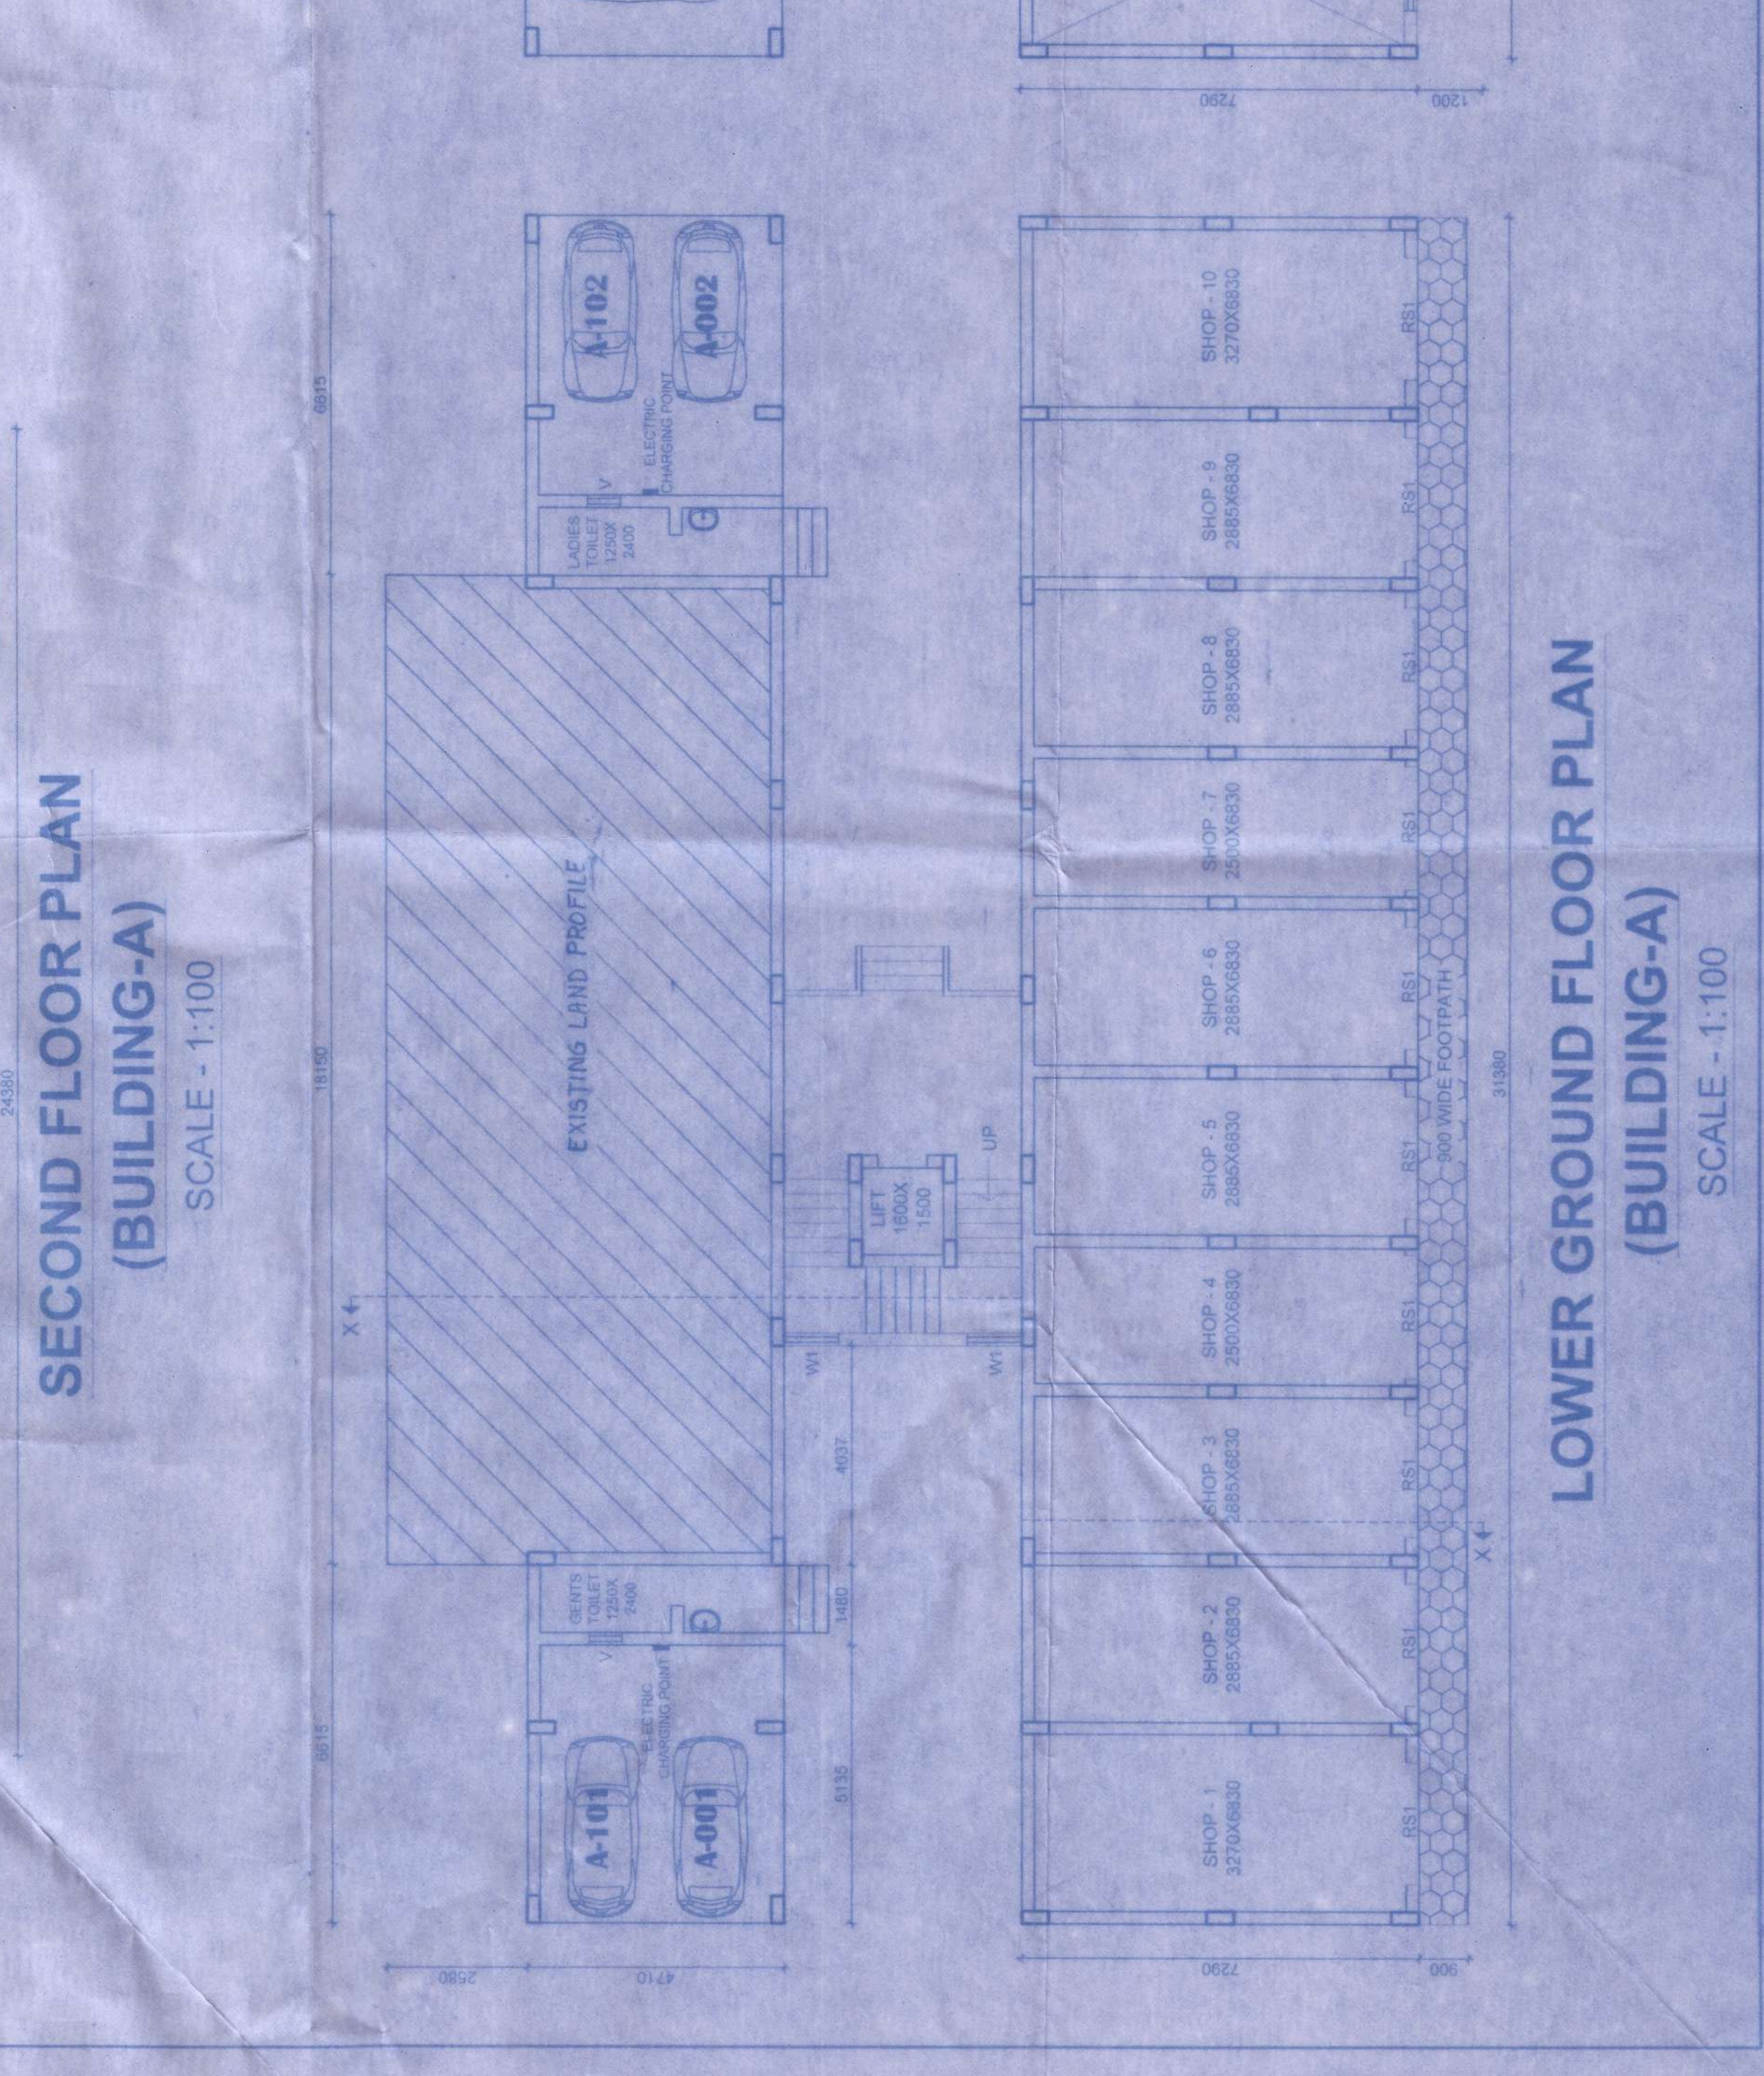
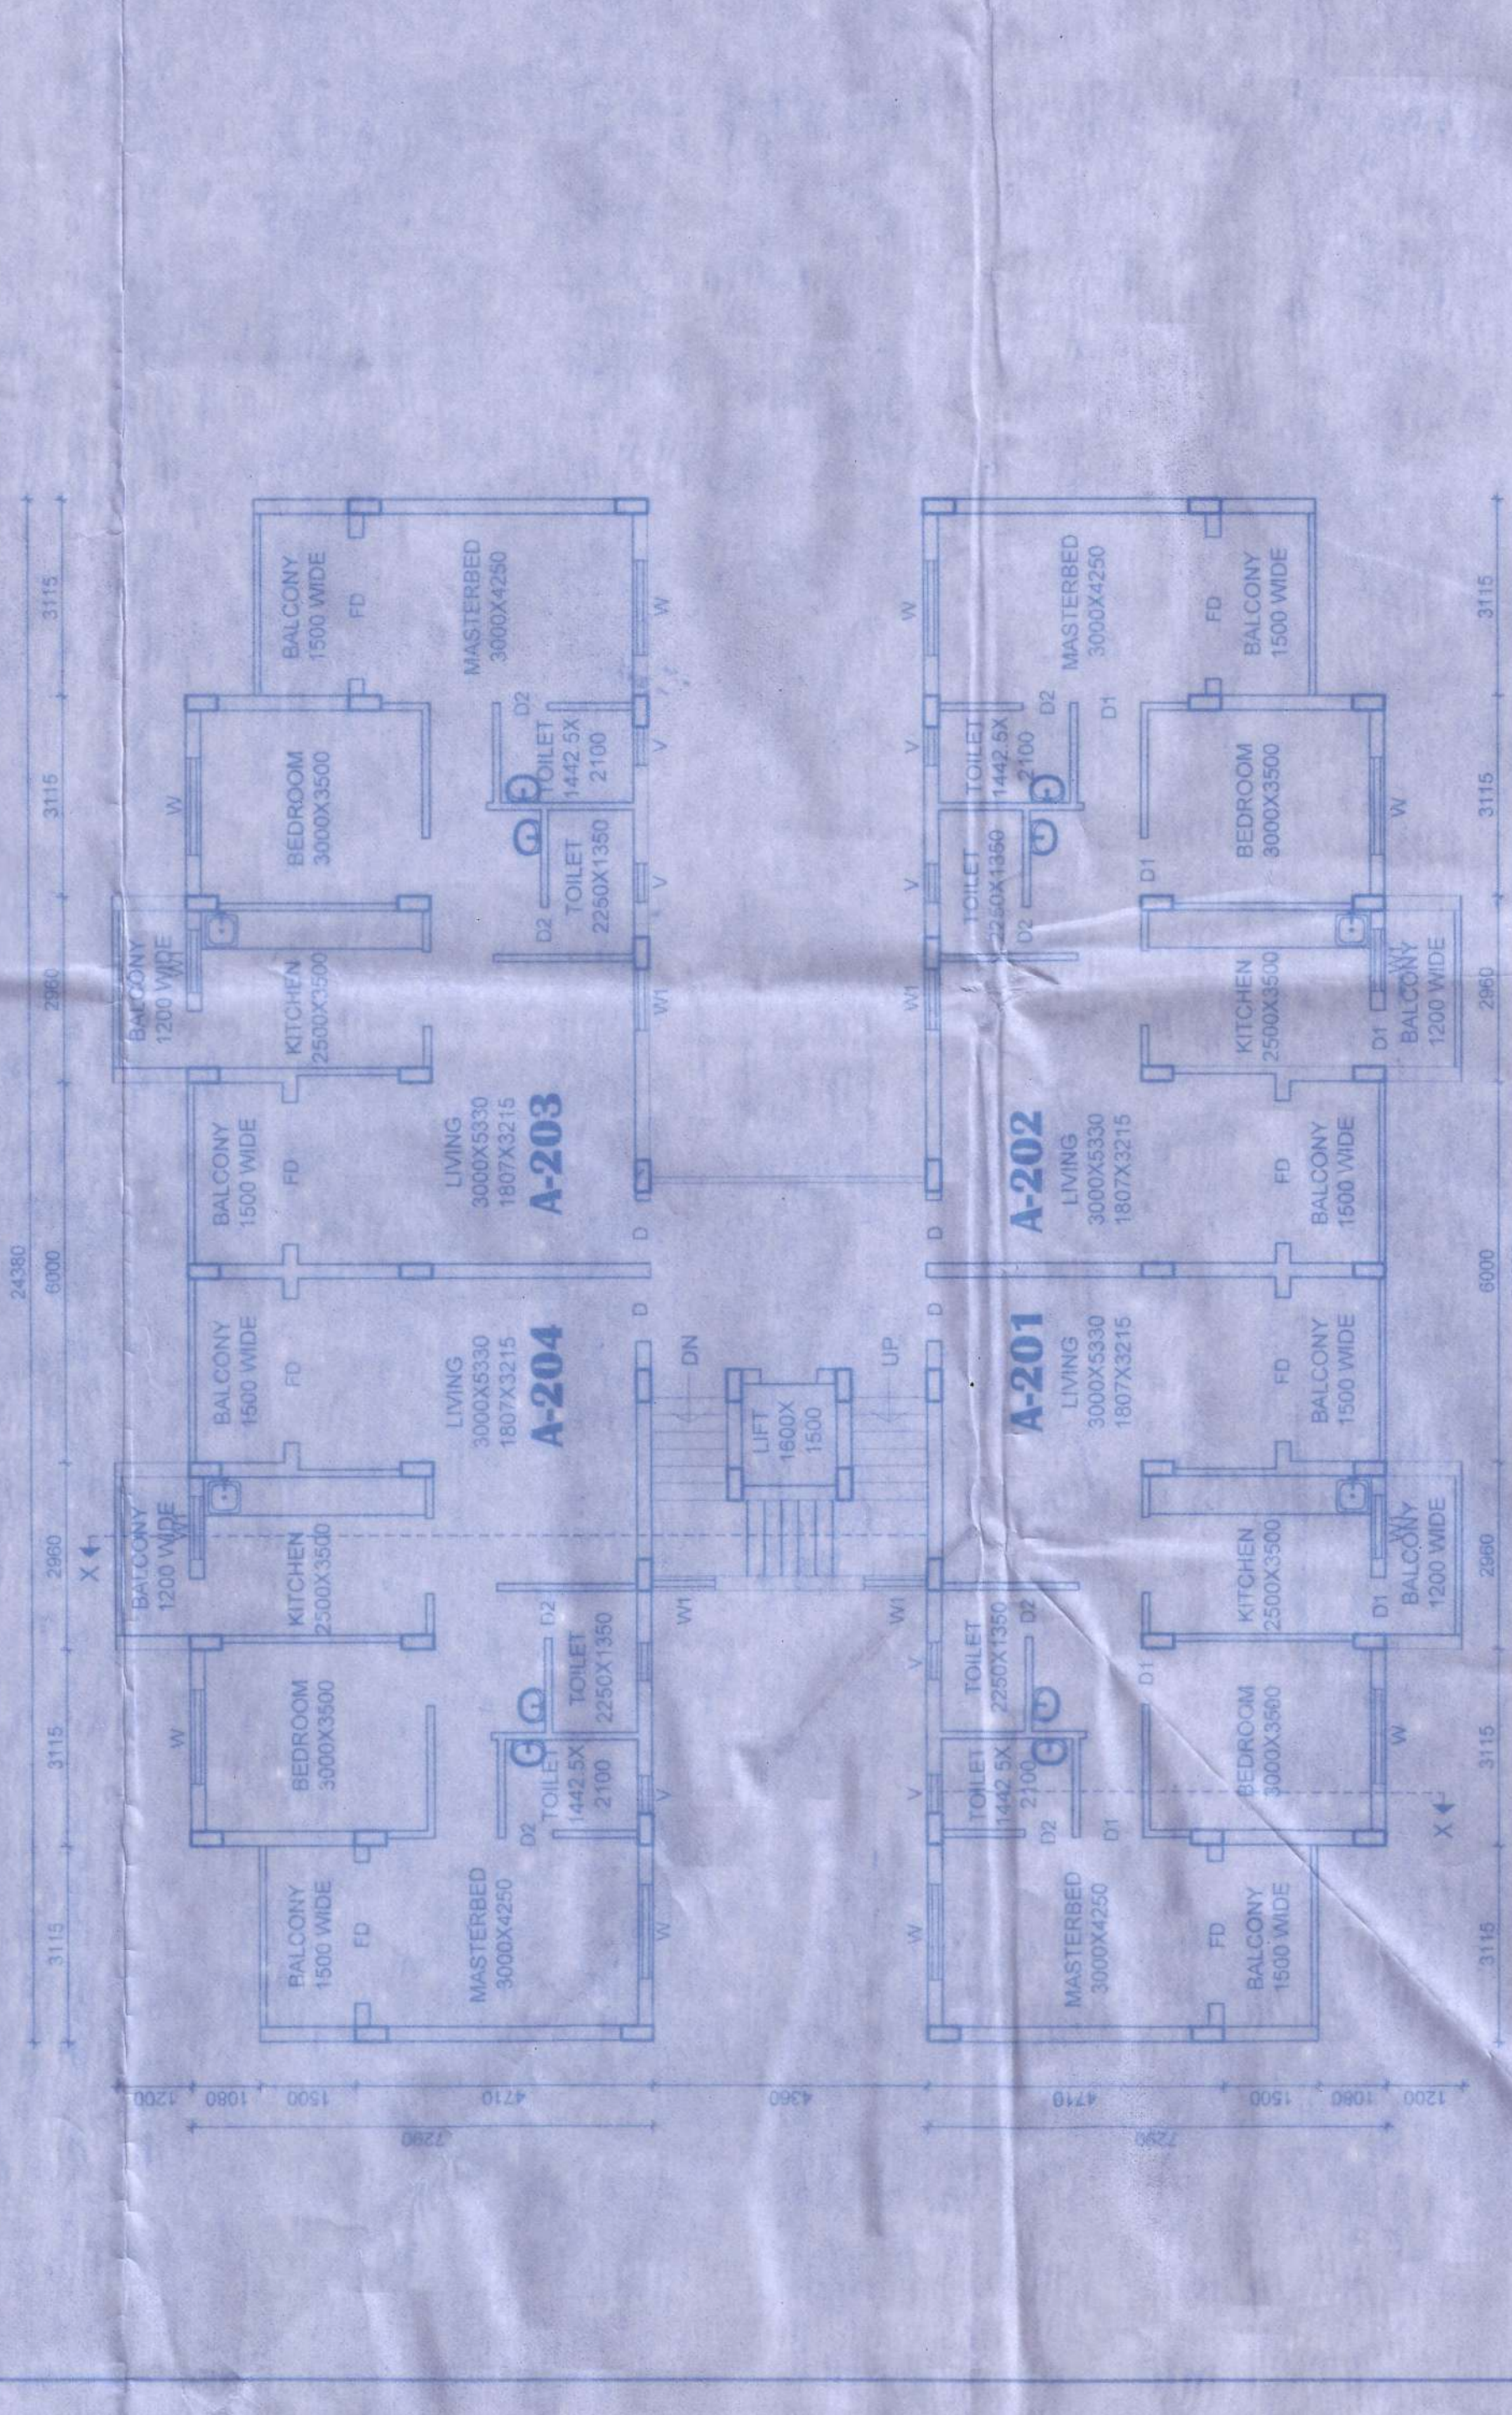


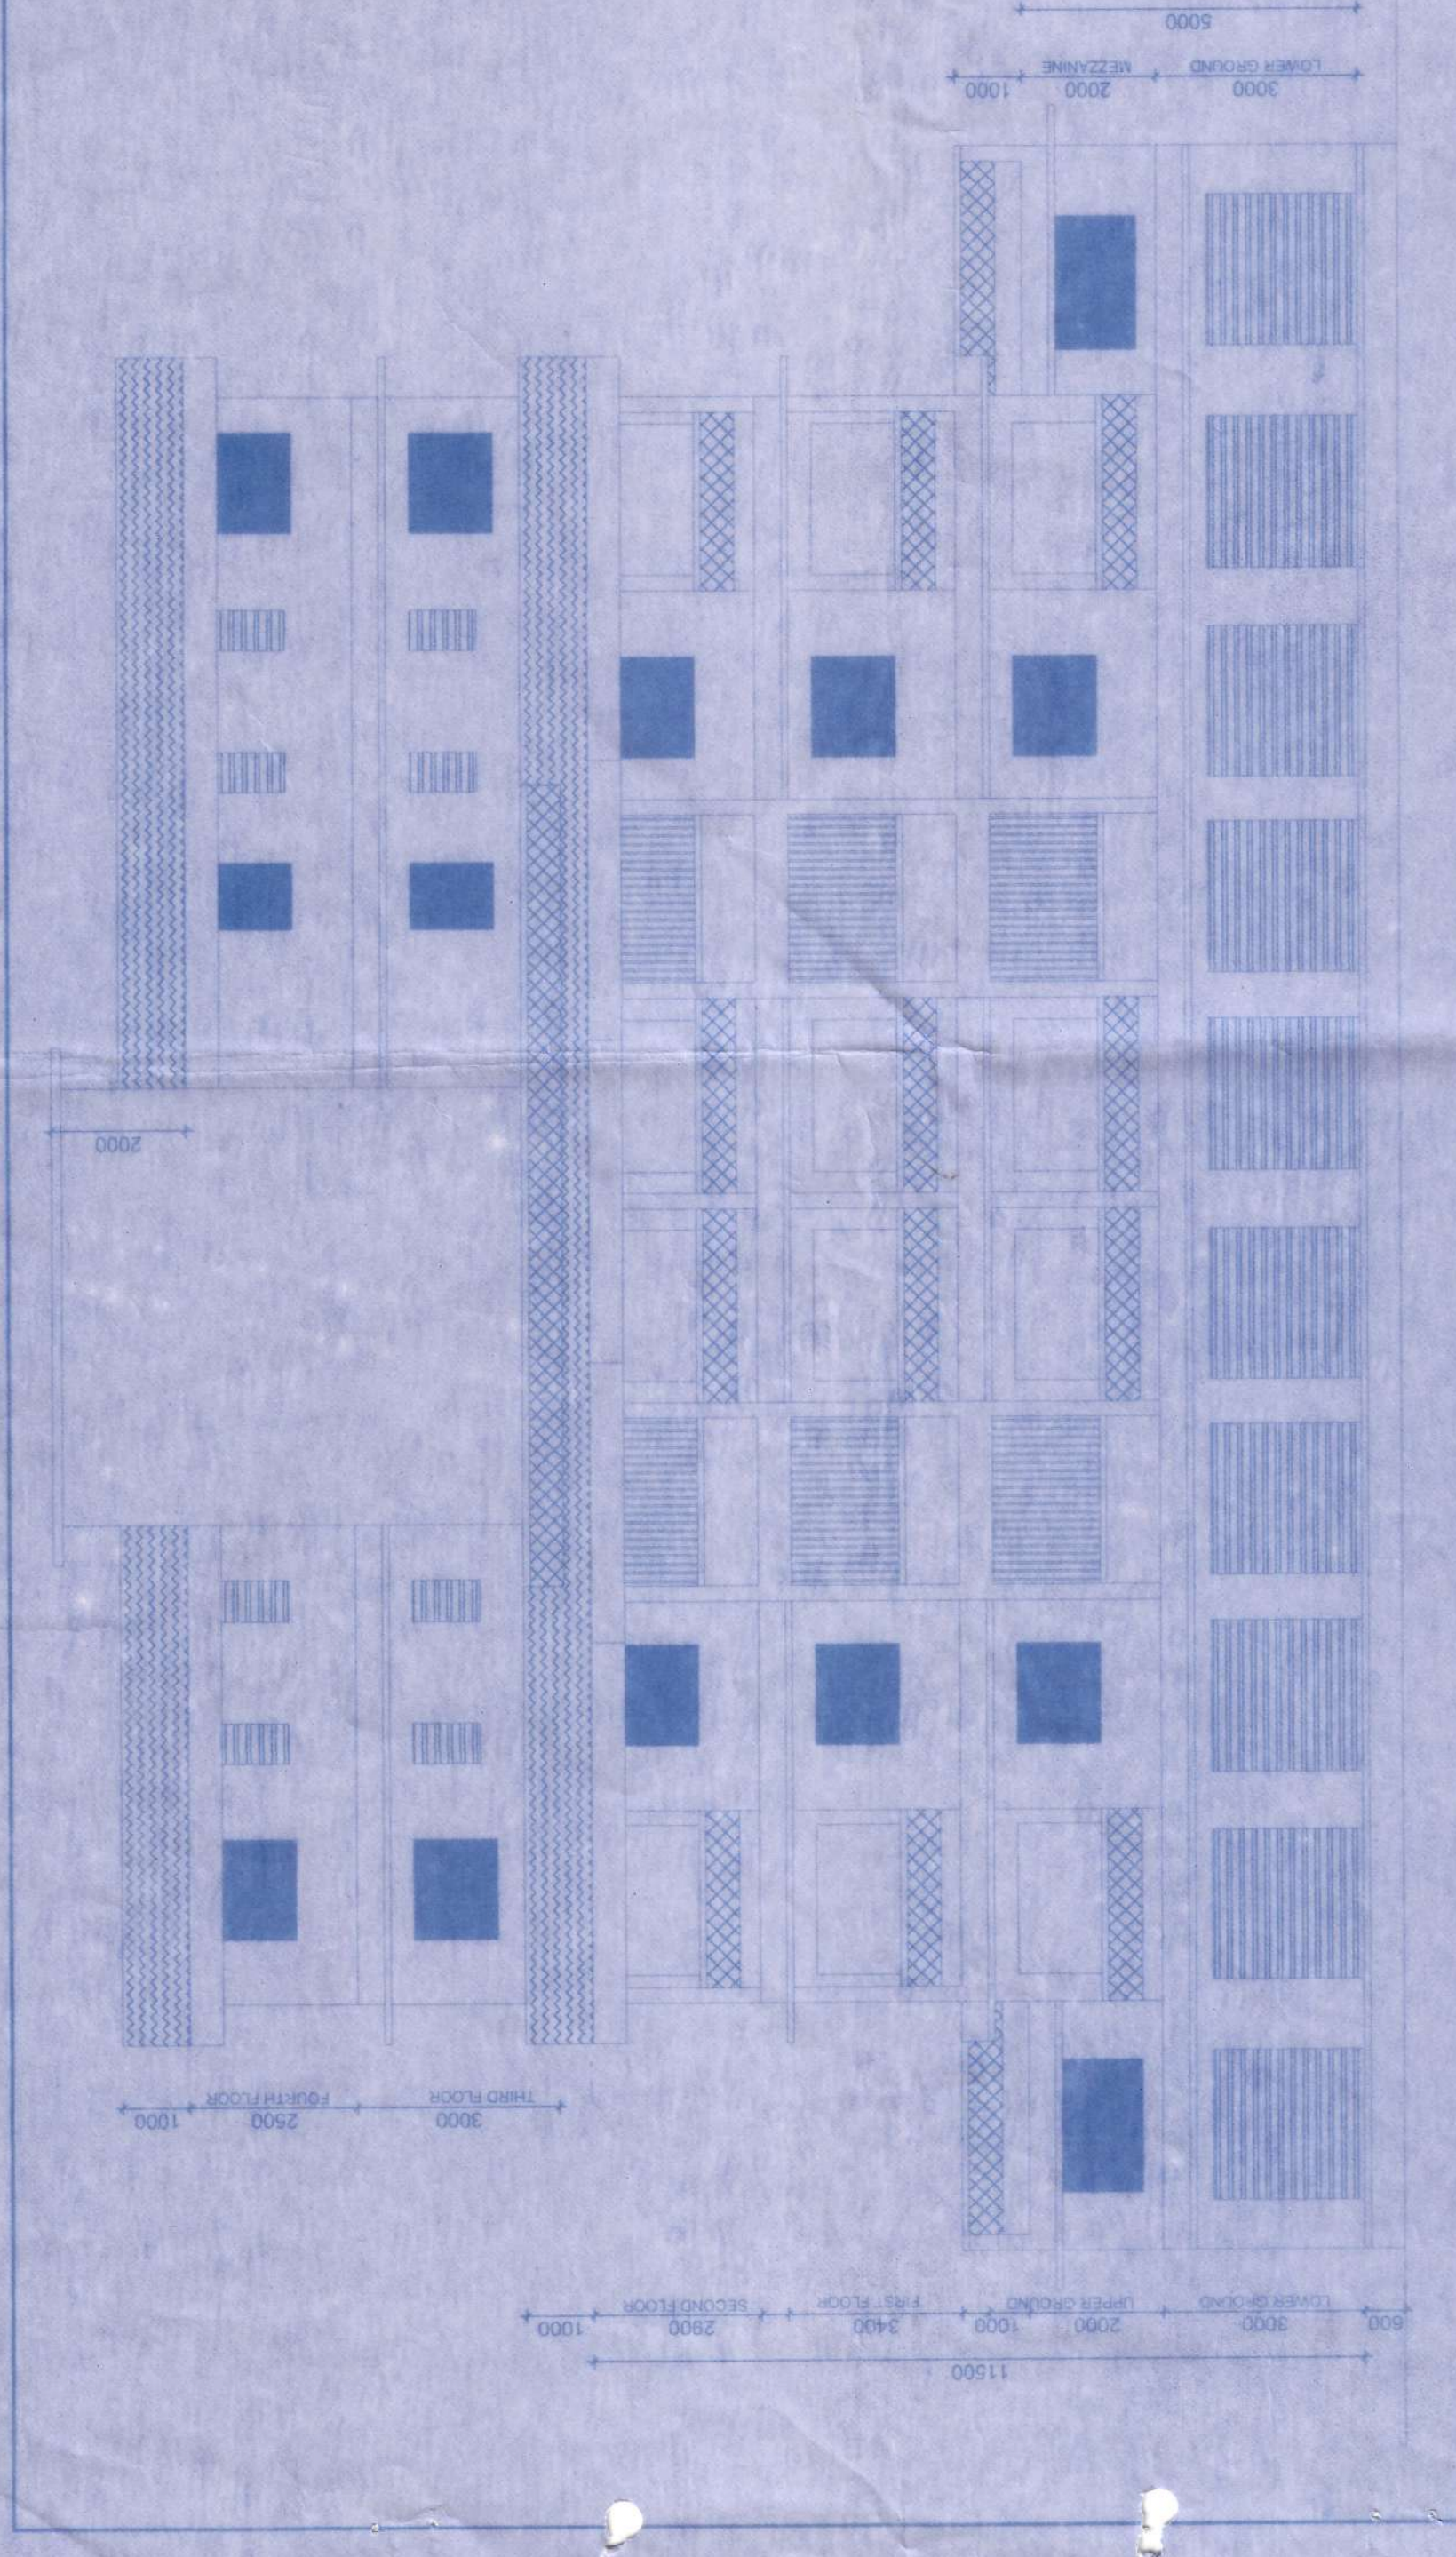


DRAWING NO. 1
 DATE 20/09/2010
 SCALE 1:100

For **Shri Chhatra & Real Estate Developers**
 x *Chhatra*
 Mumbai, K. Italy


PROJECT NAME OF WORKER
Abhijeet
ABHIJEET KELEKAR
 CONSULTATION ENGINEER
 B. T. Road, Floor - 3, **Chhatra**
 PONDICHERRY
 TAMIL NADU 605 006

PROJECT NAME OF CONTRACTOR
ABHIJEET KELEKAR
 CONSULTATION ENGINEER
 B. T. Road, Floor - 3, **Chhatra**
 PONDICHERRY
 TAMIL NADU 605 006


PROPOSED COMMERCIAL / RESIDENTIAL
 BUILDING - A & RESIDENTIAL BUILDING - B AND
 COMPOUND WALL FOR Mr. ANIL BERNARD
 DSOUZA AND MRS. HAZEL ANIL J SOUZA
 THROUGH POA-HOLDER SHRI NAGESH DINKAR
 PATIL, PARTNER OF M/s. SHIVANI BUILDERS &
 REAL ESTATE DEVELOPERS SITUATED IN PLOT
 BEARING SURVEY NO. 52/1-A AT VILLAGE
 THIVREM, PONDY GOA.

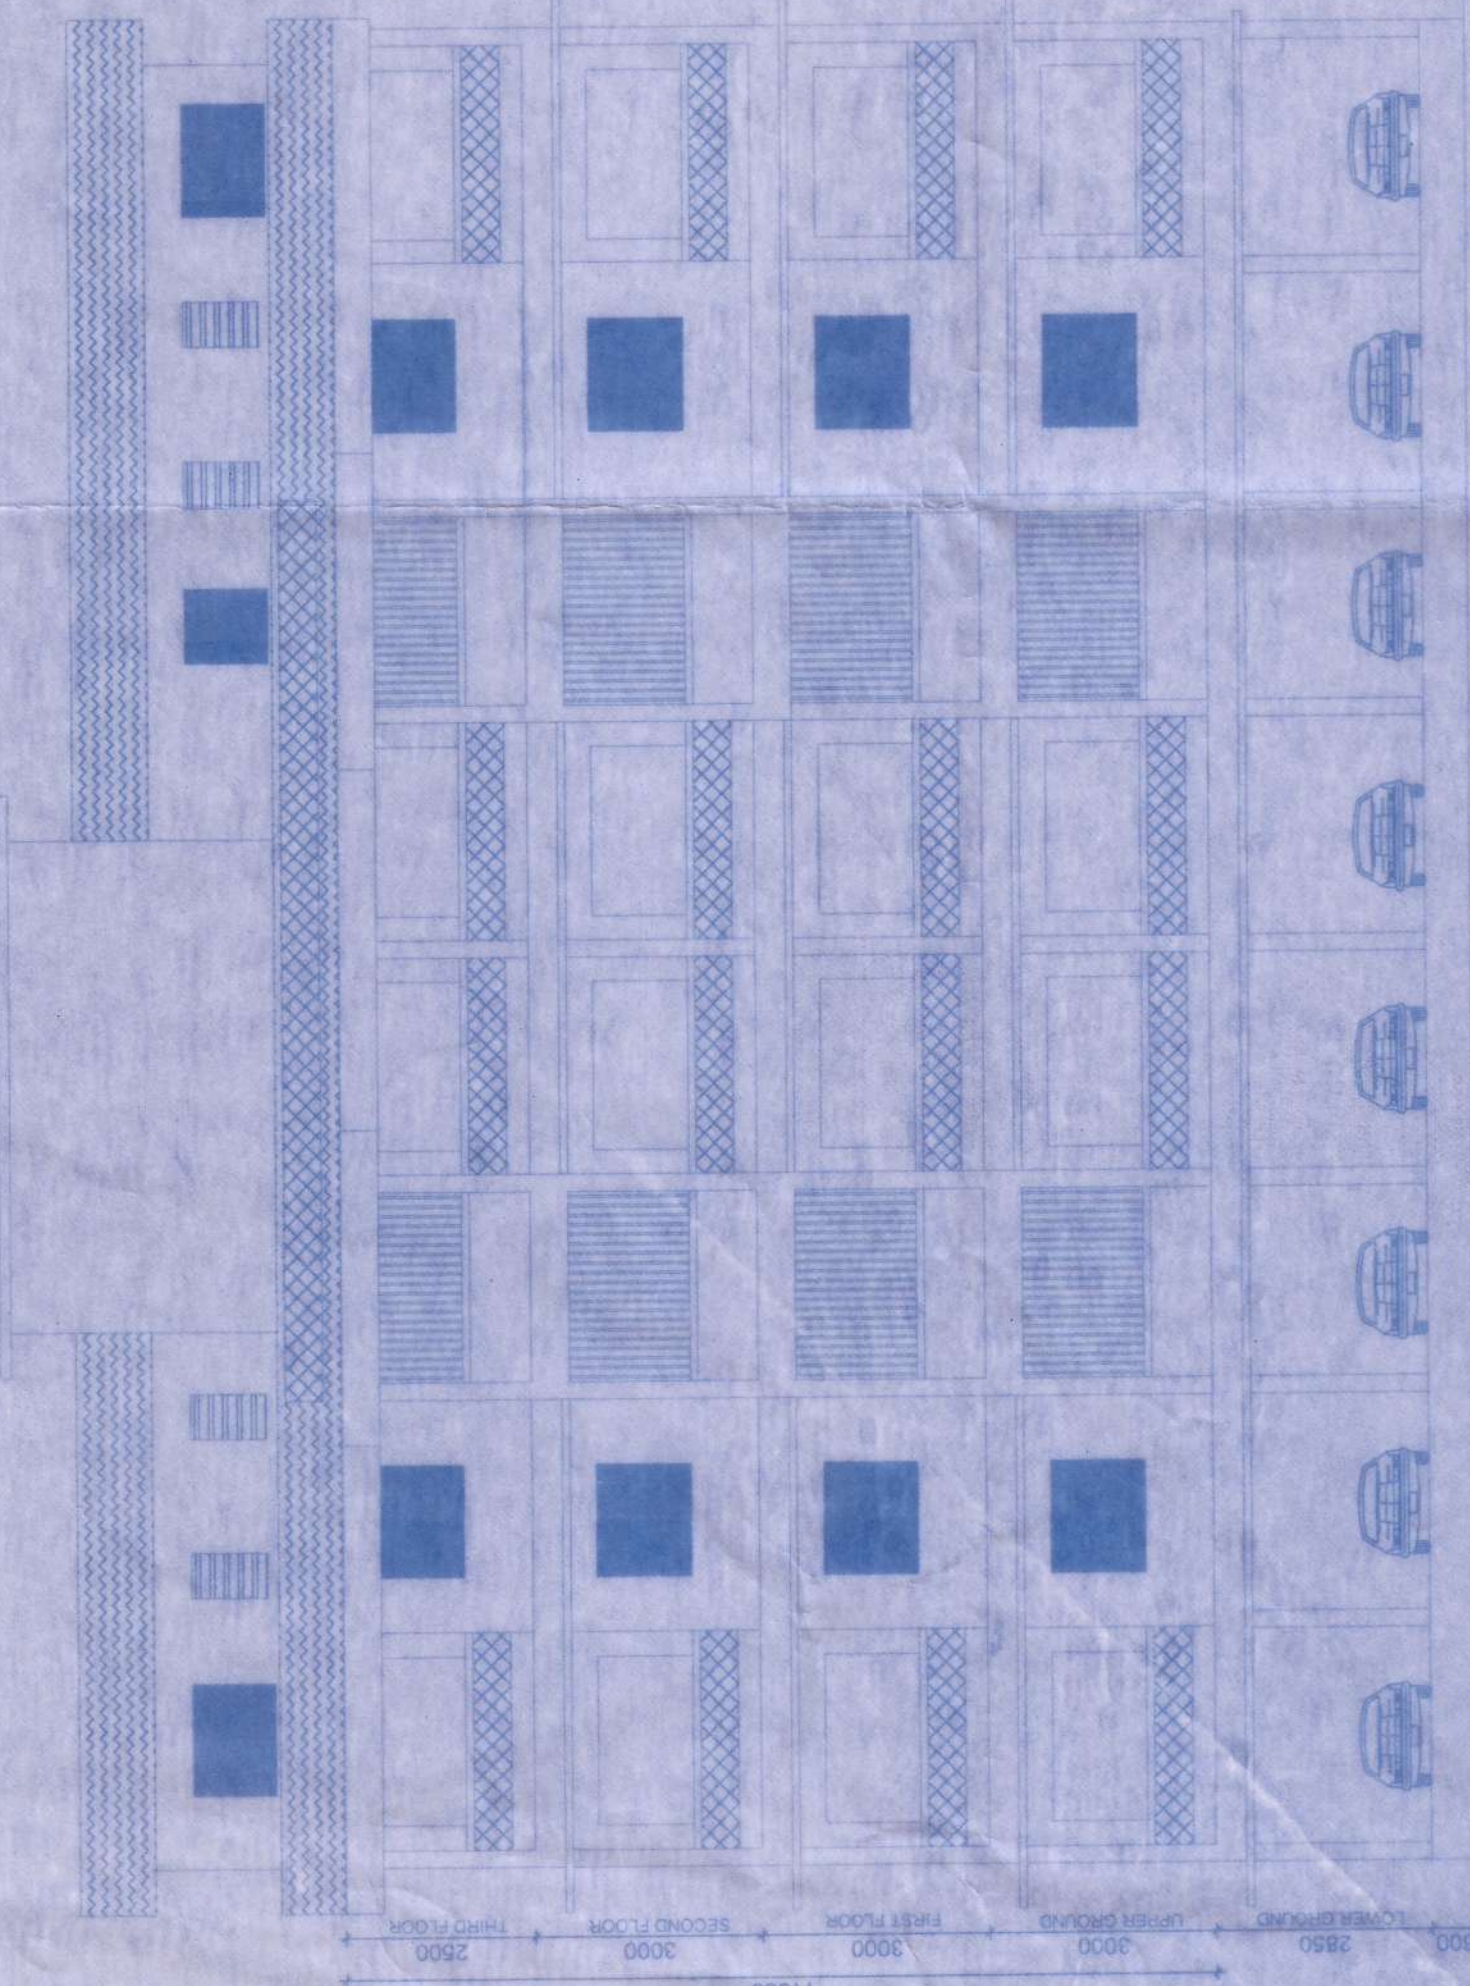


ELEVATION (BUILDING-B)
SCALE - 1:100

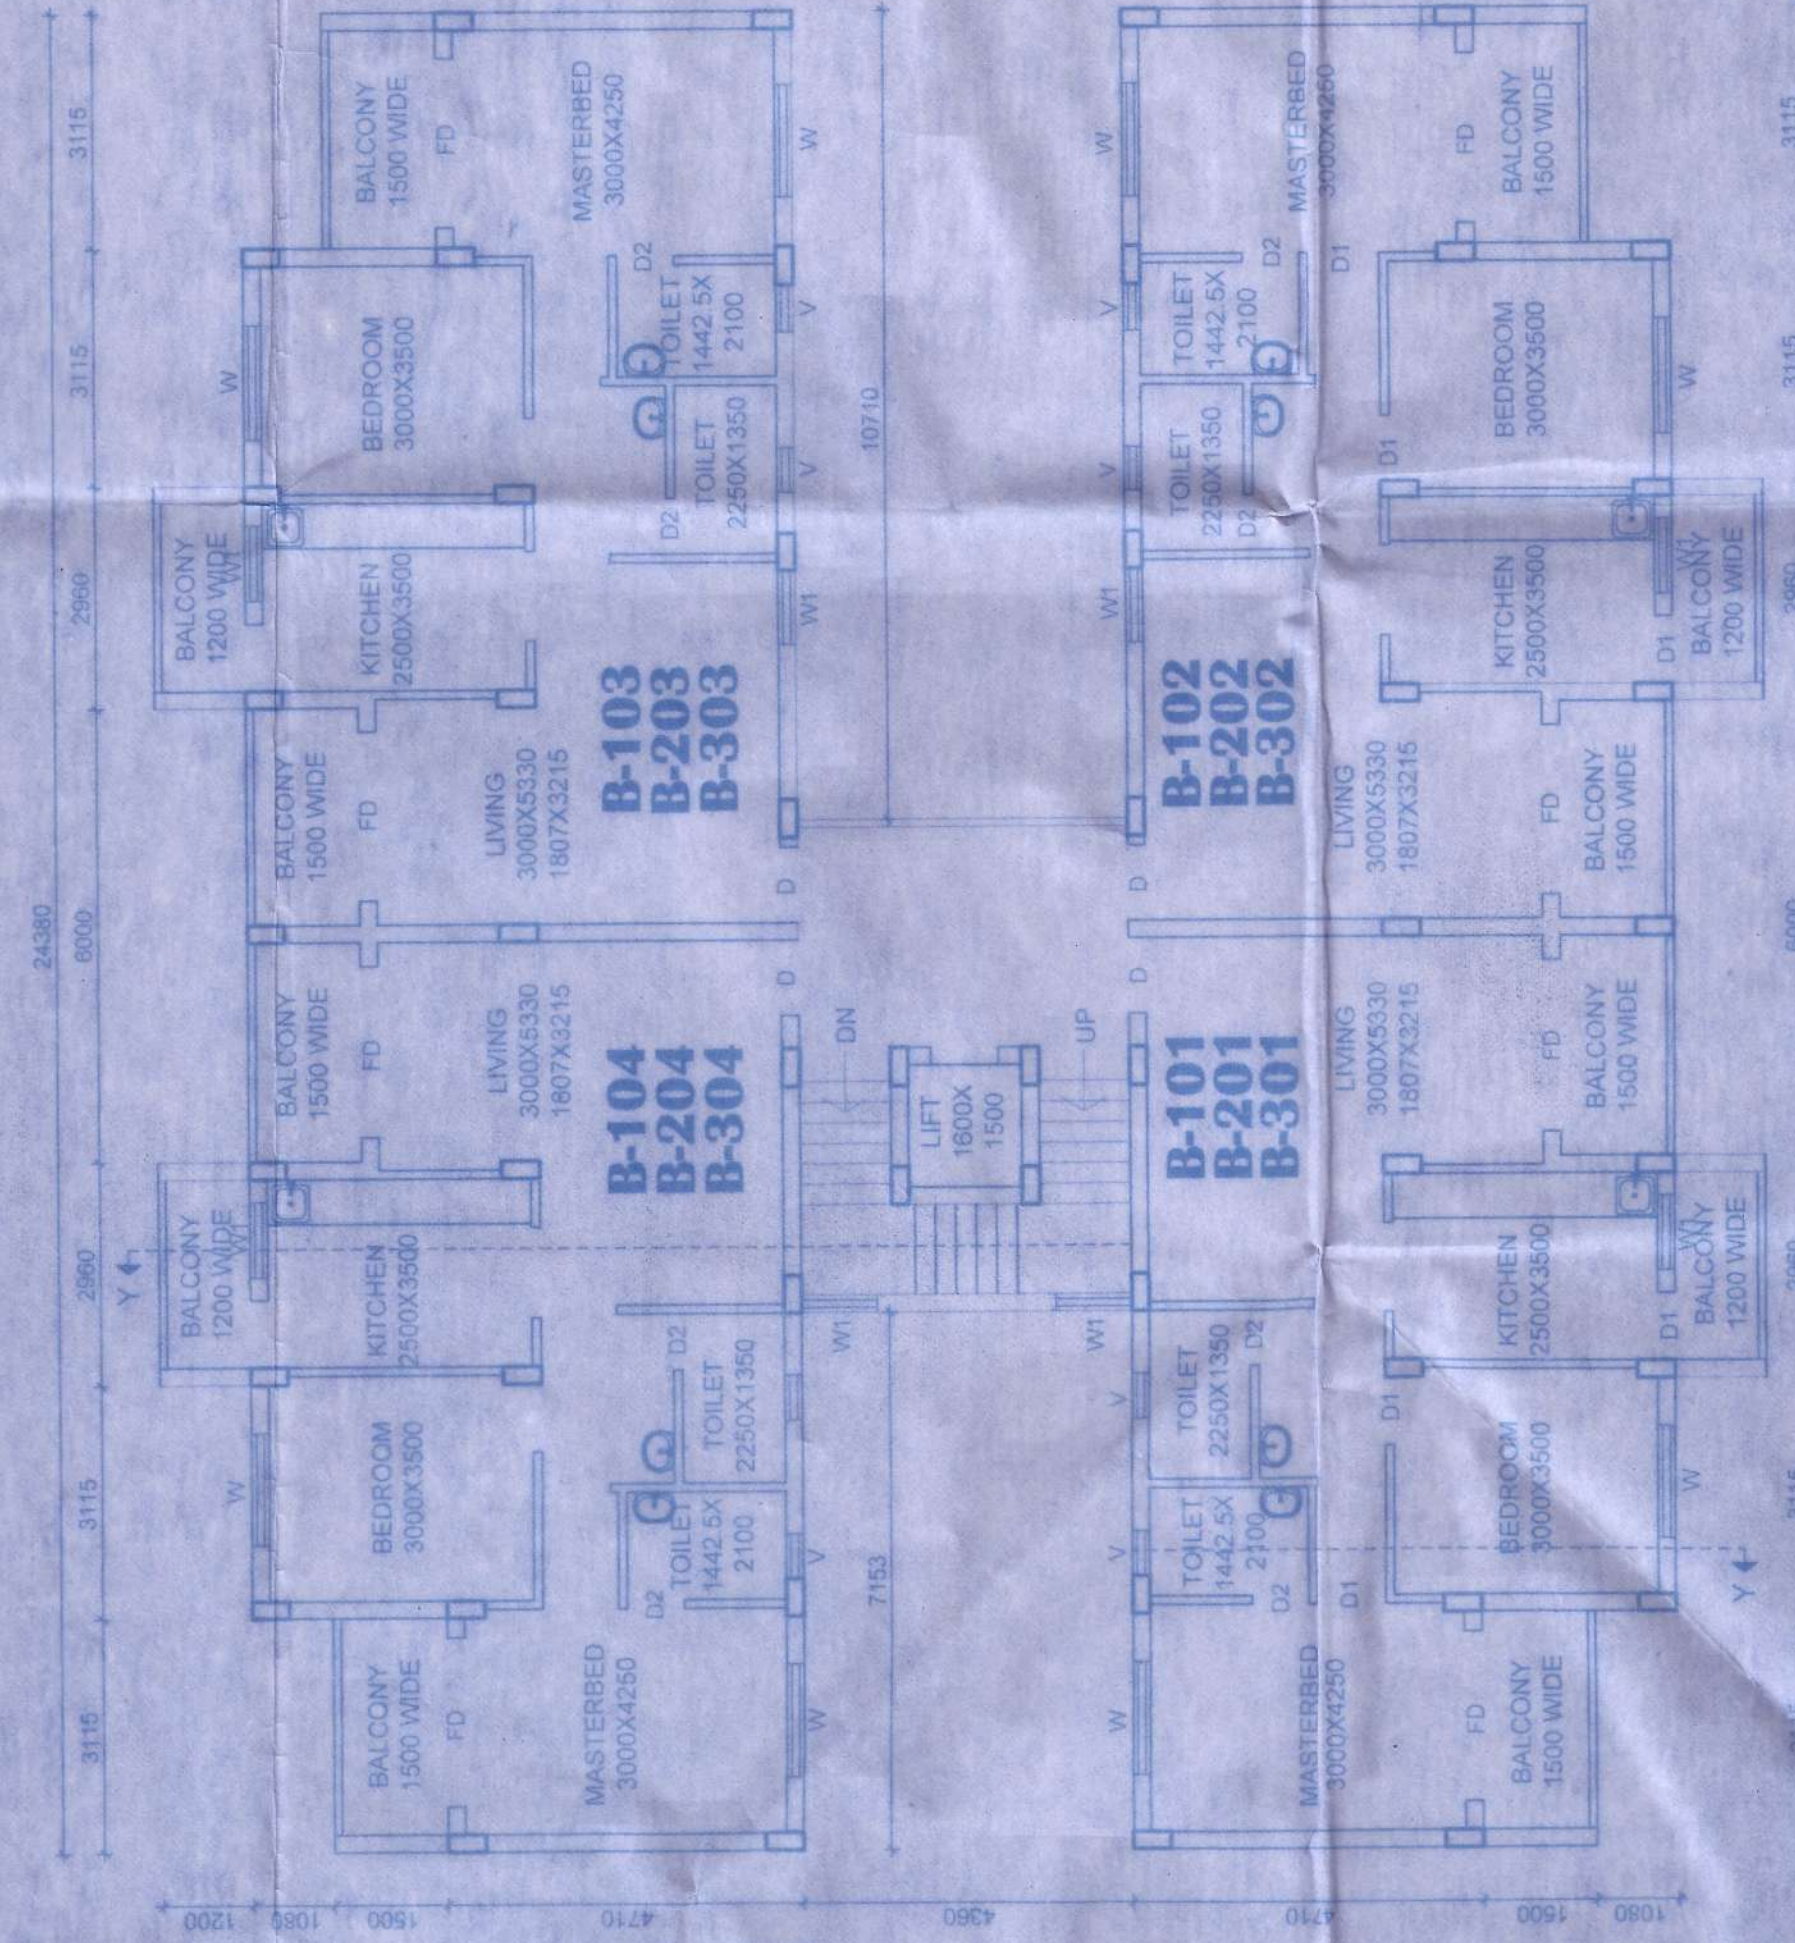


TYPICAL FIRST, SECOND, THIRD FLOOR PLAN
(BUILDING-B)
SCALE - 1:100

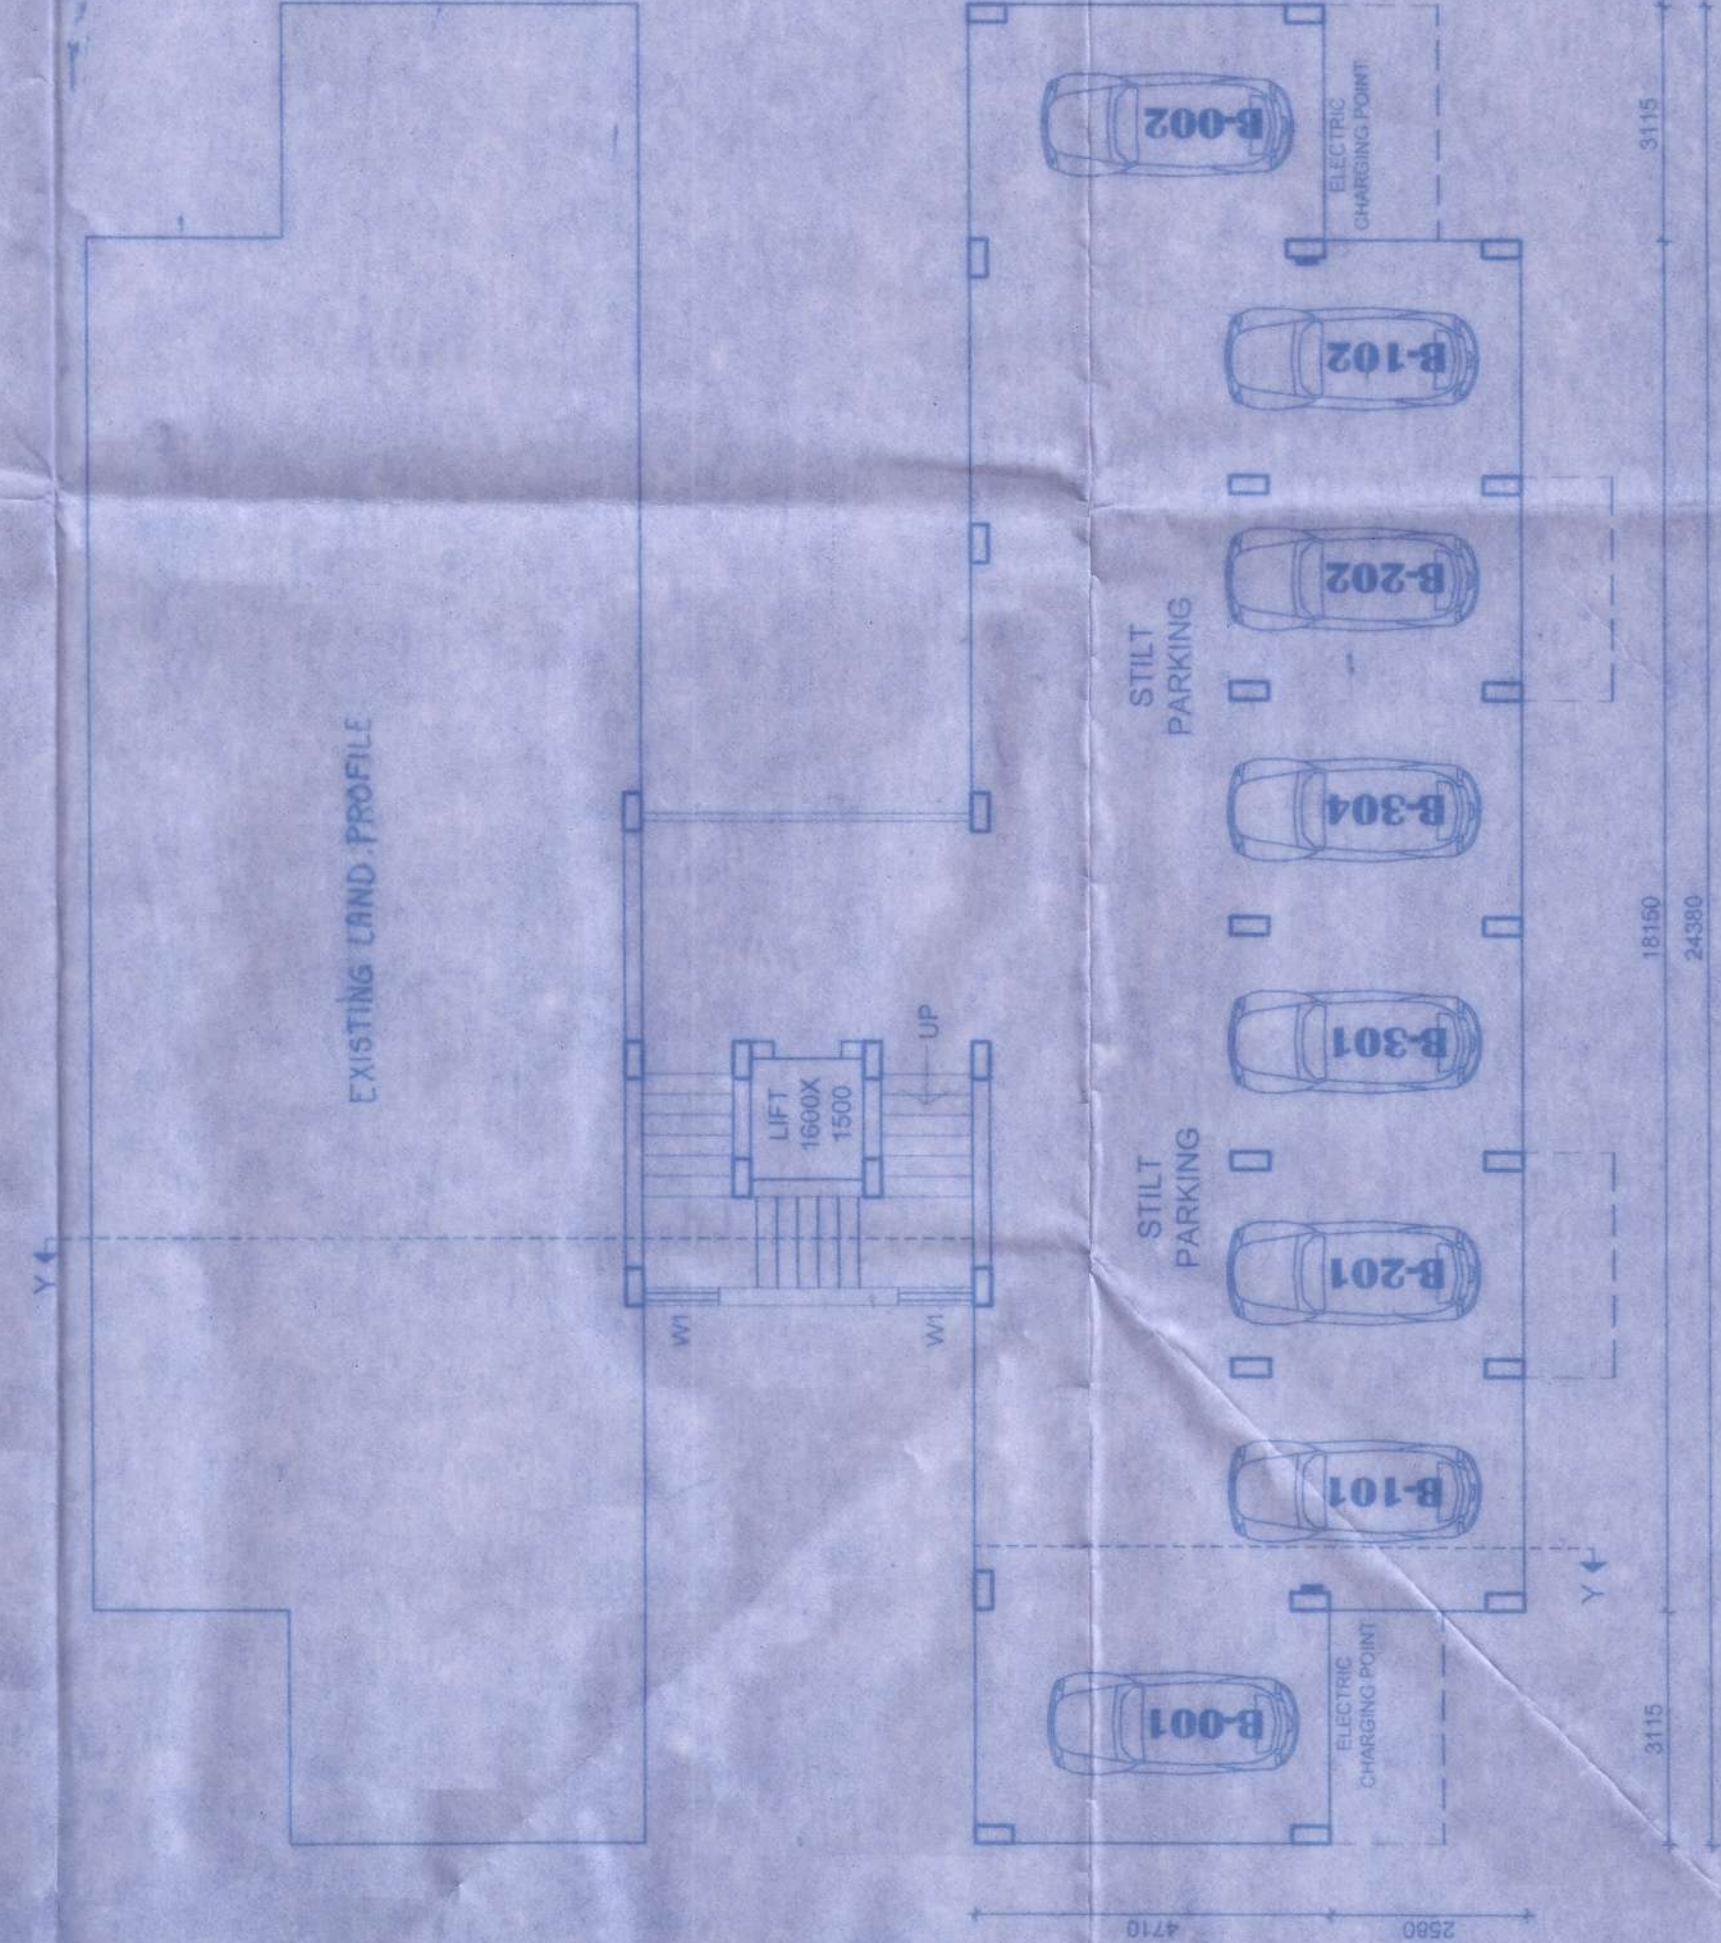


LOWER GROUND FLOOR PLAN
(BUILDING-B)
SCALE - 1:100

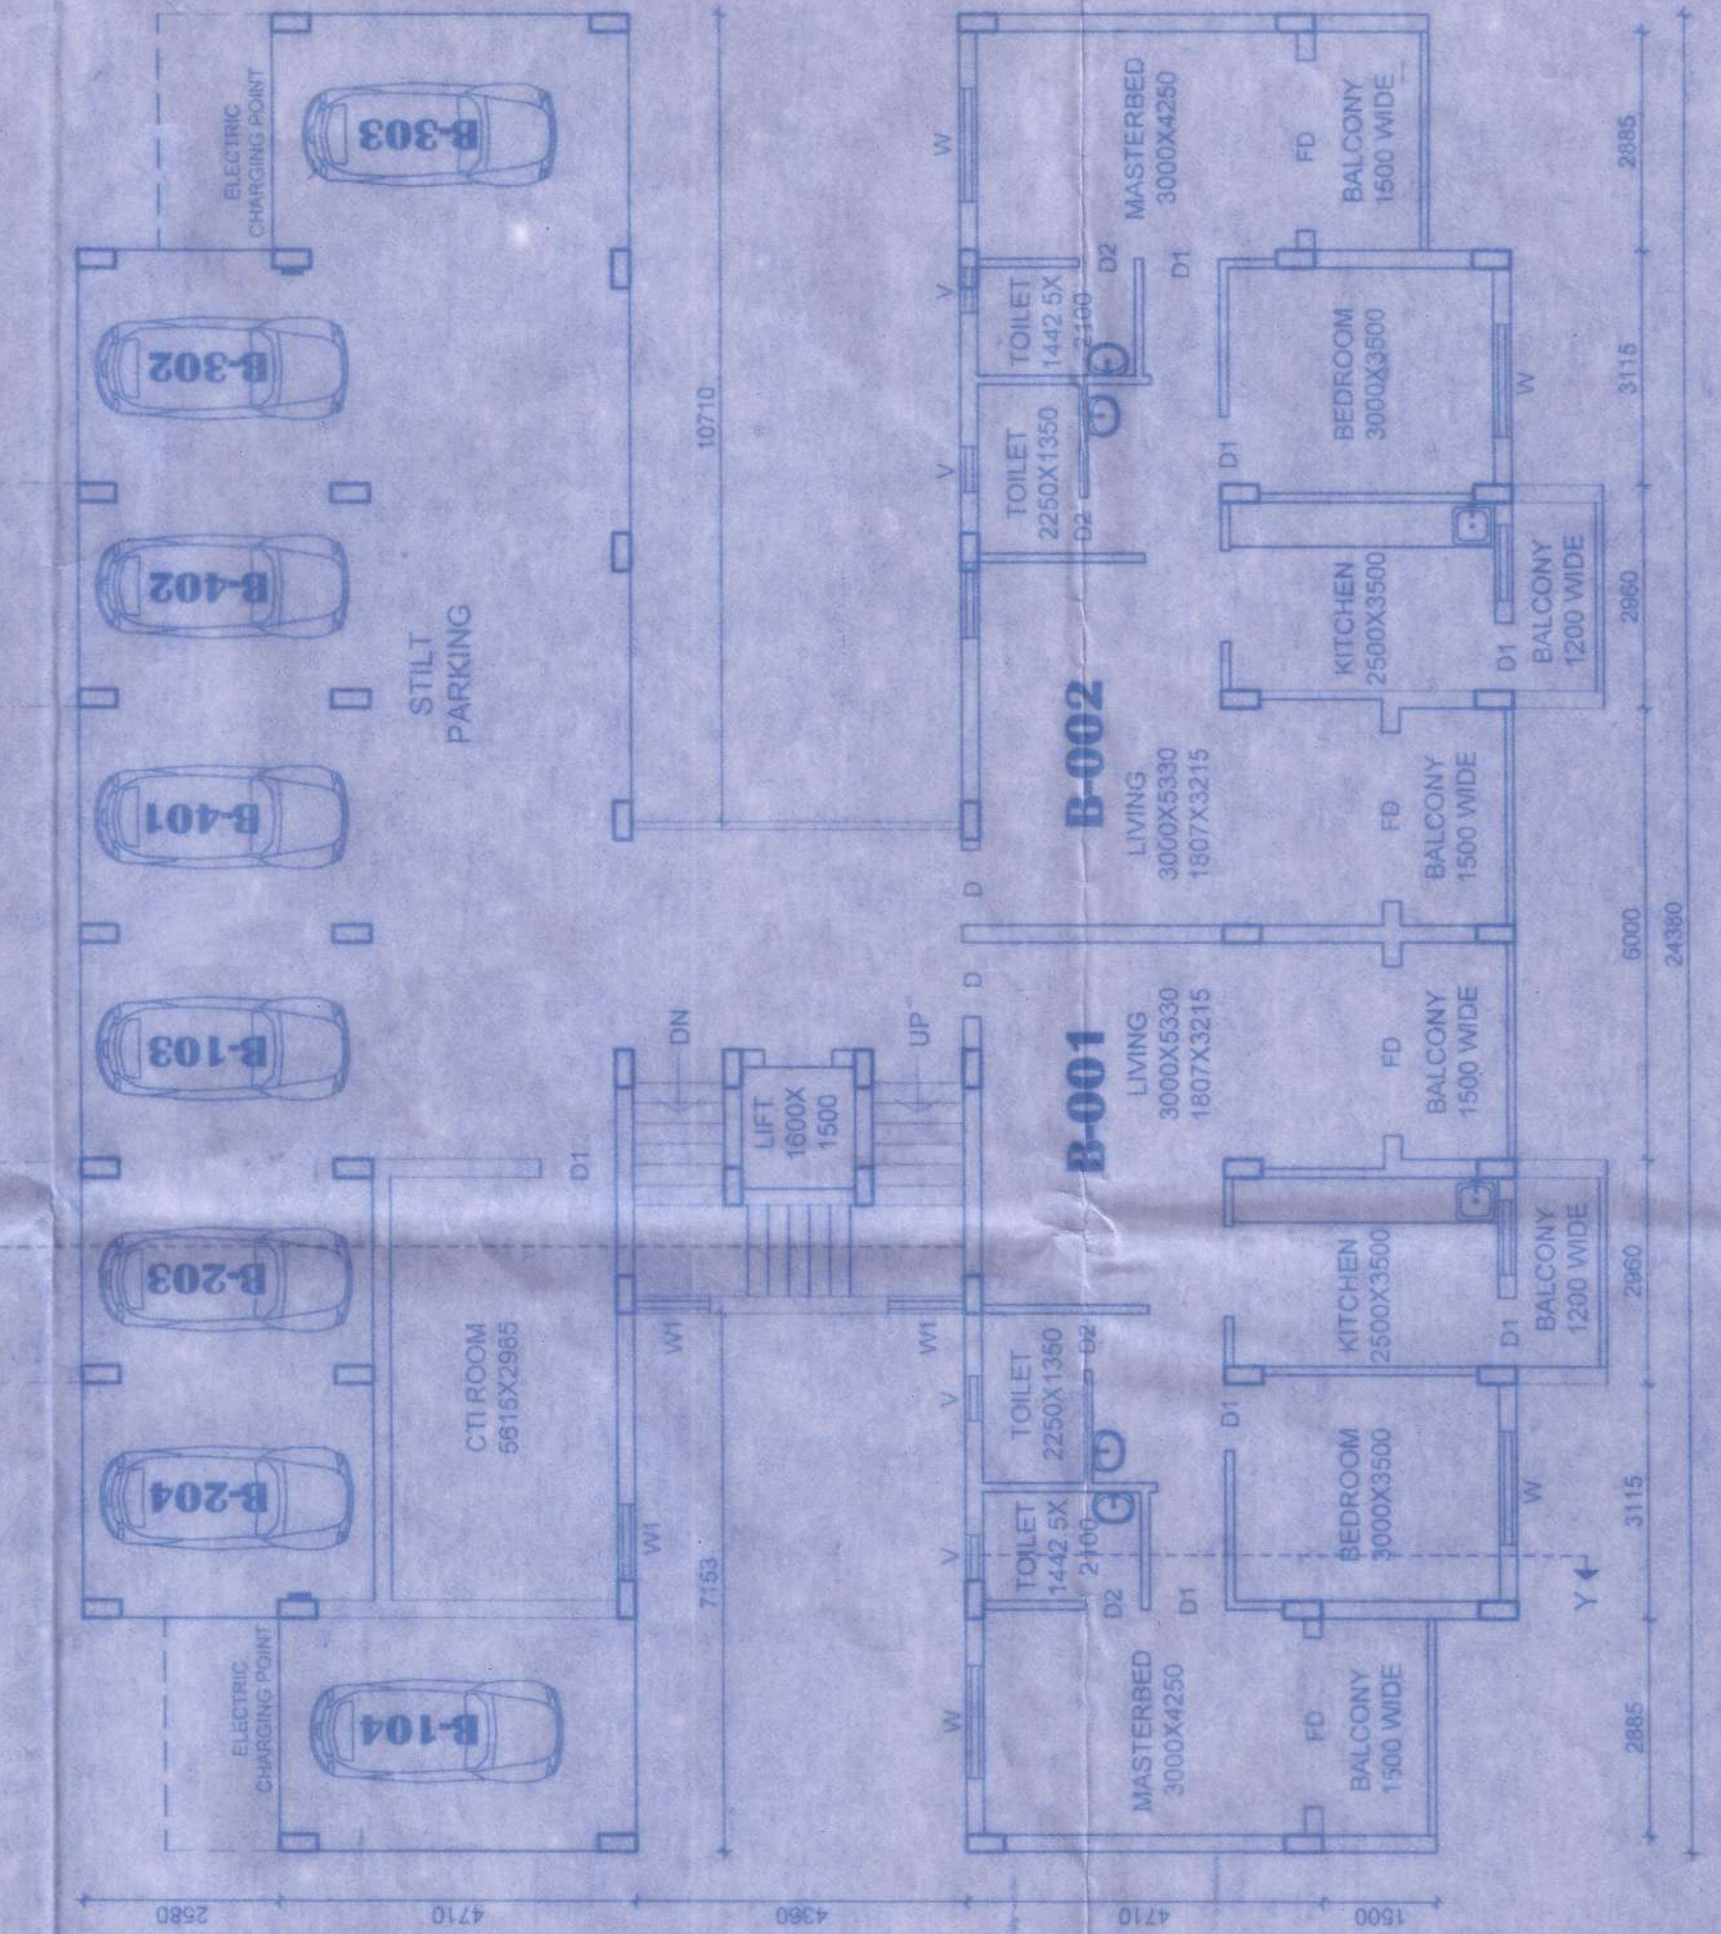


UPPER GROUND FLOOR PLAN
(BUILDING-B)
SCALE - 1:100

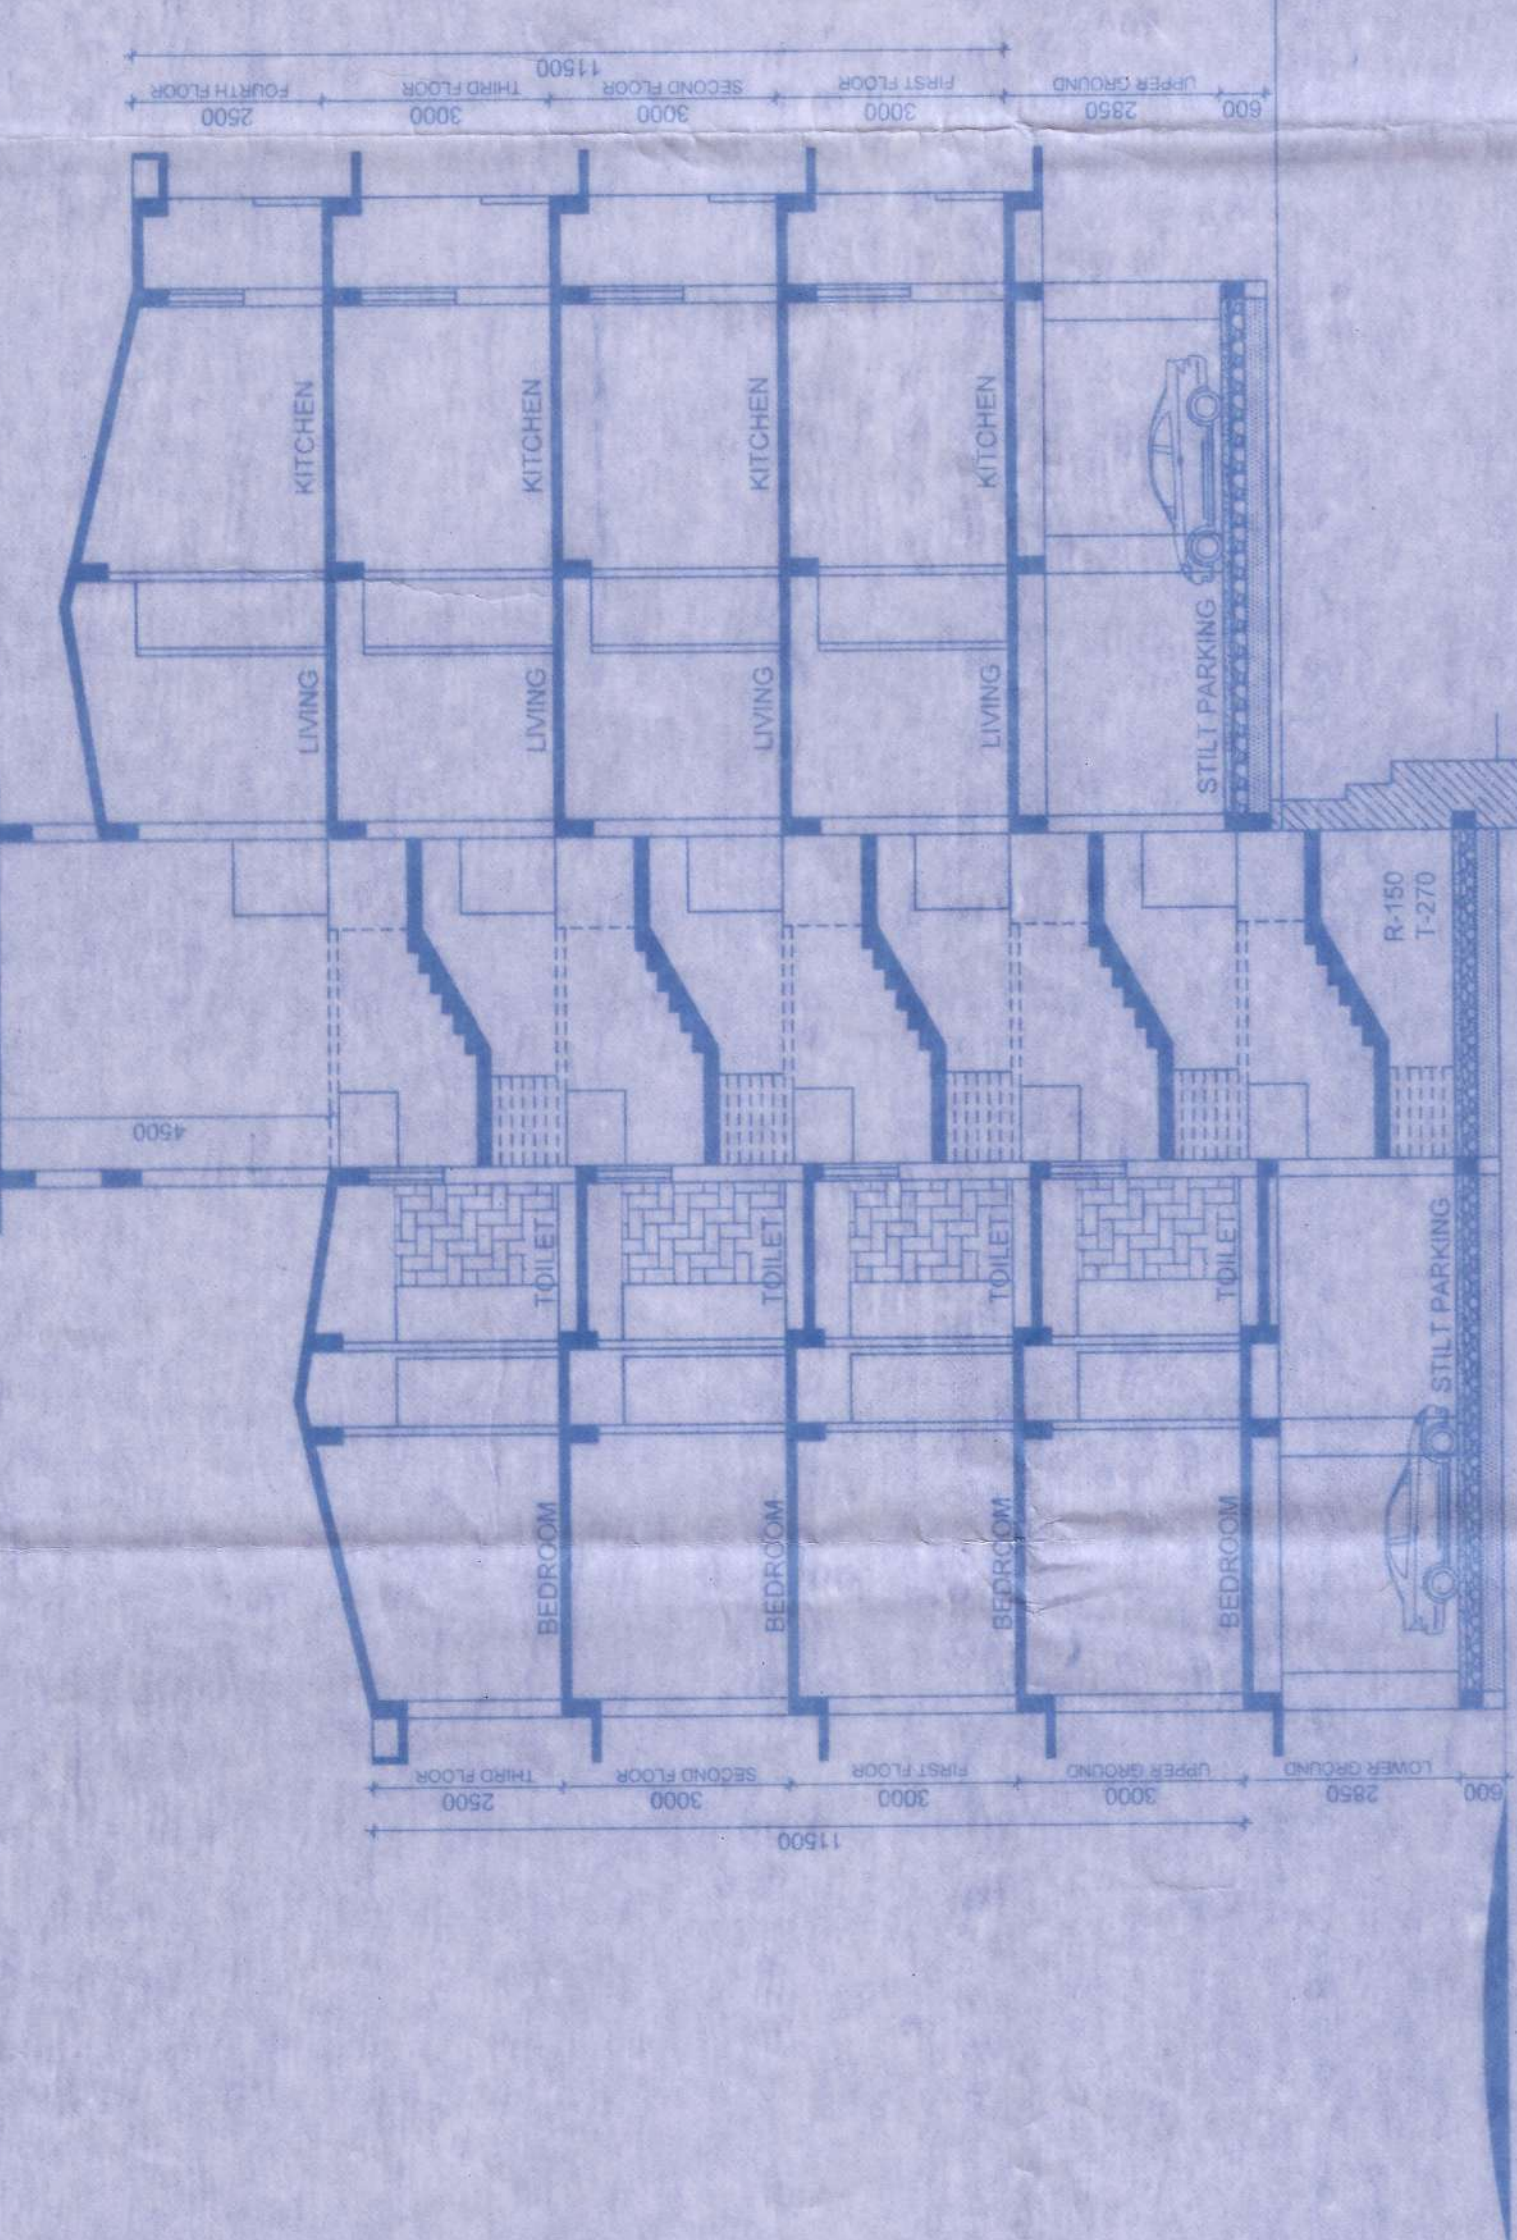

SECTION - YY (BUILDING-B)
SCALE - 1:100

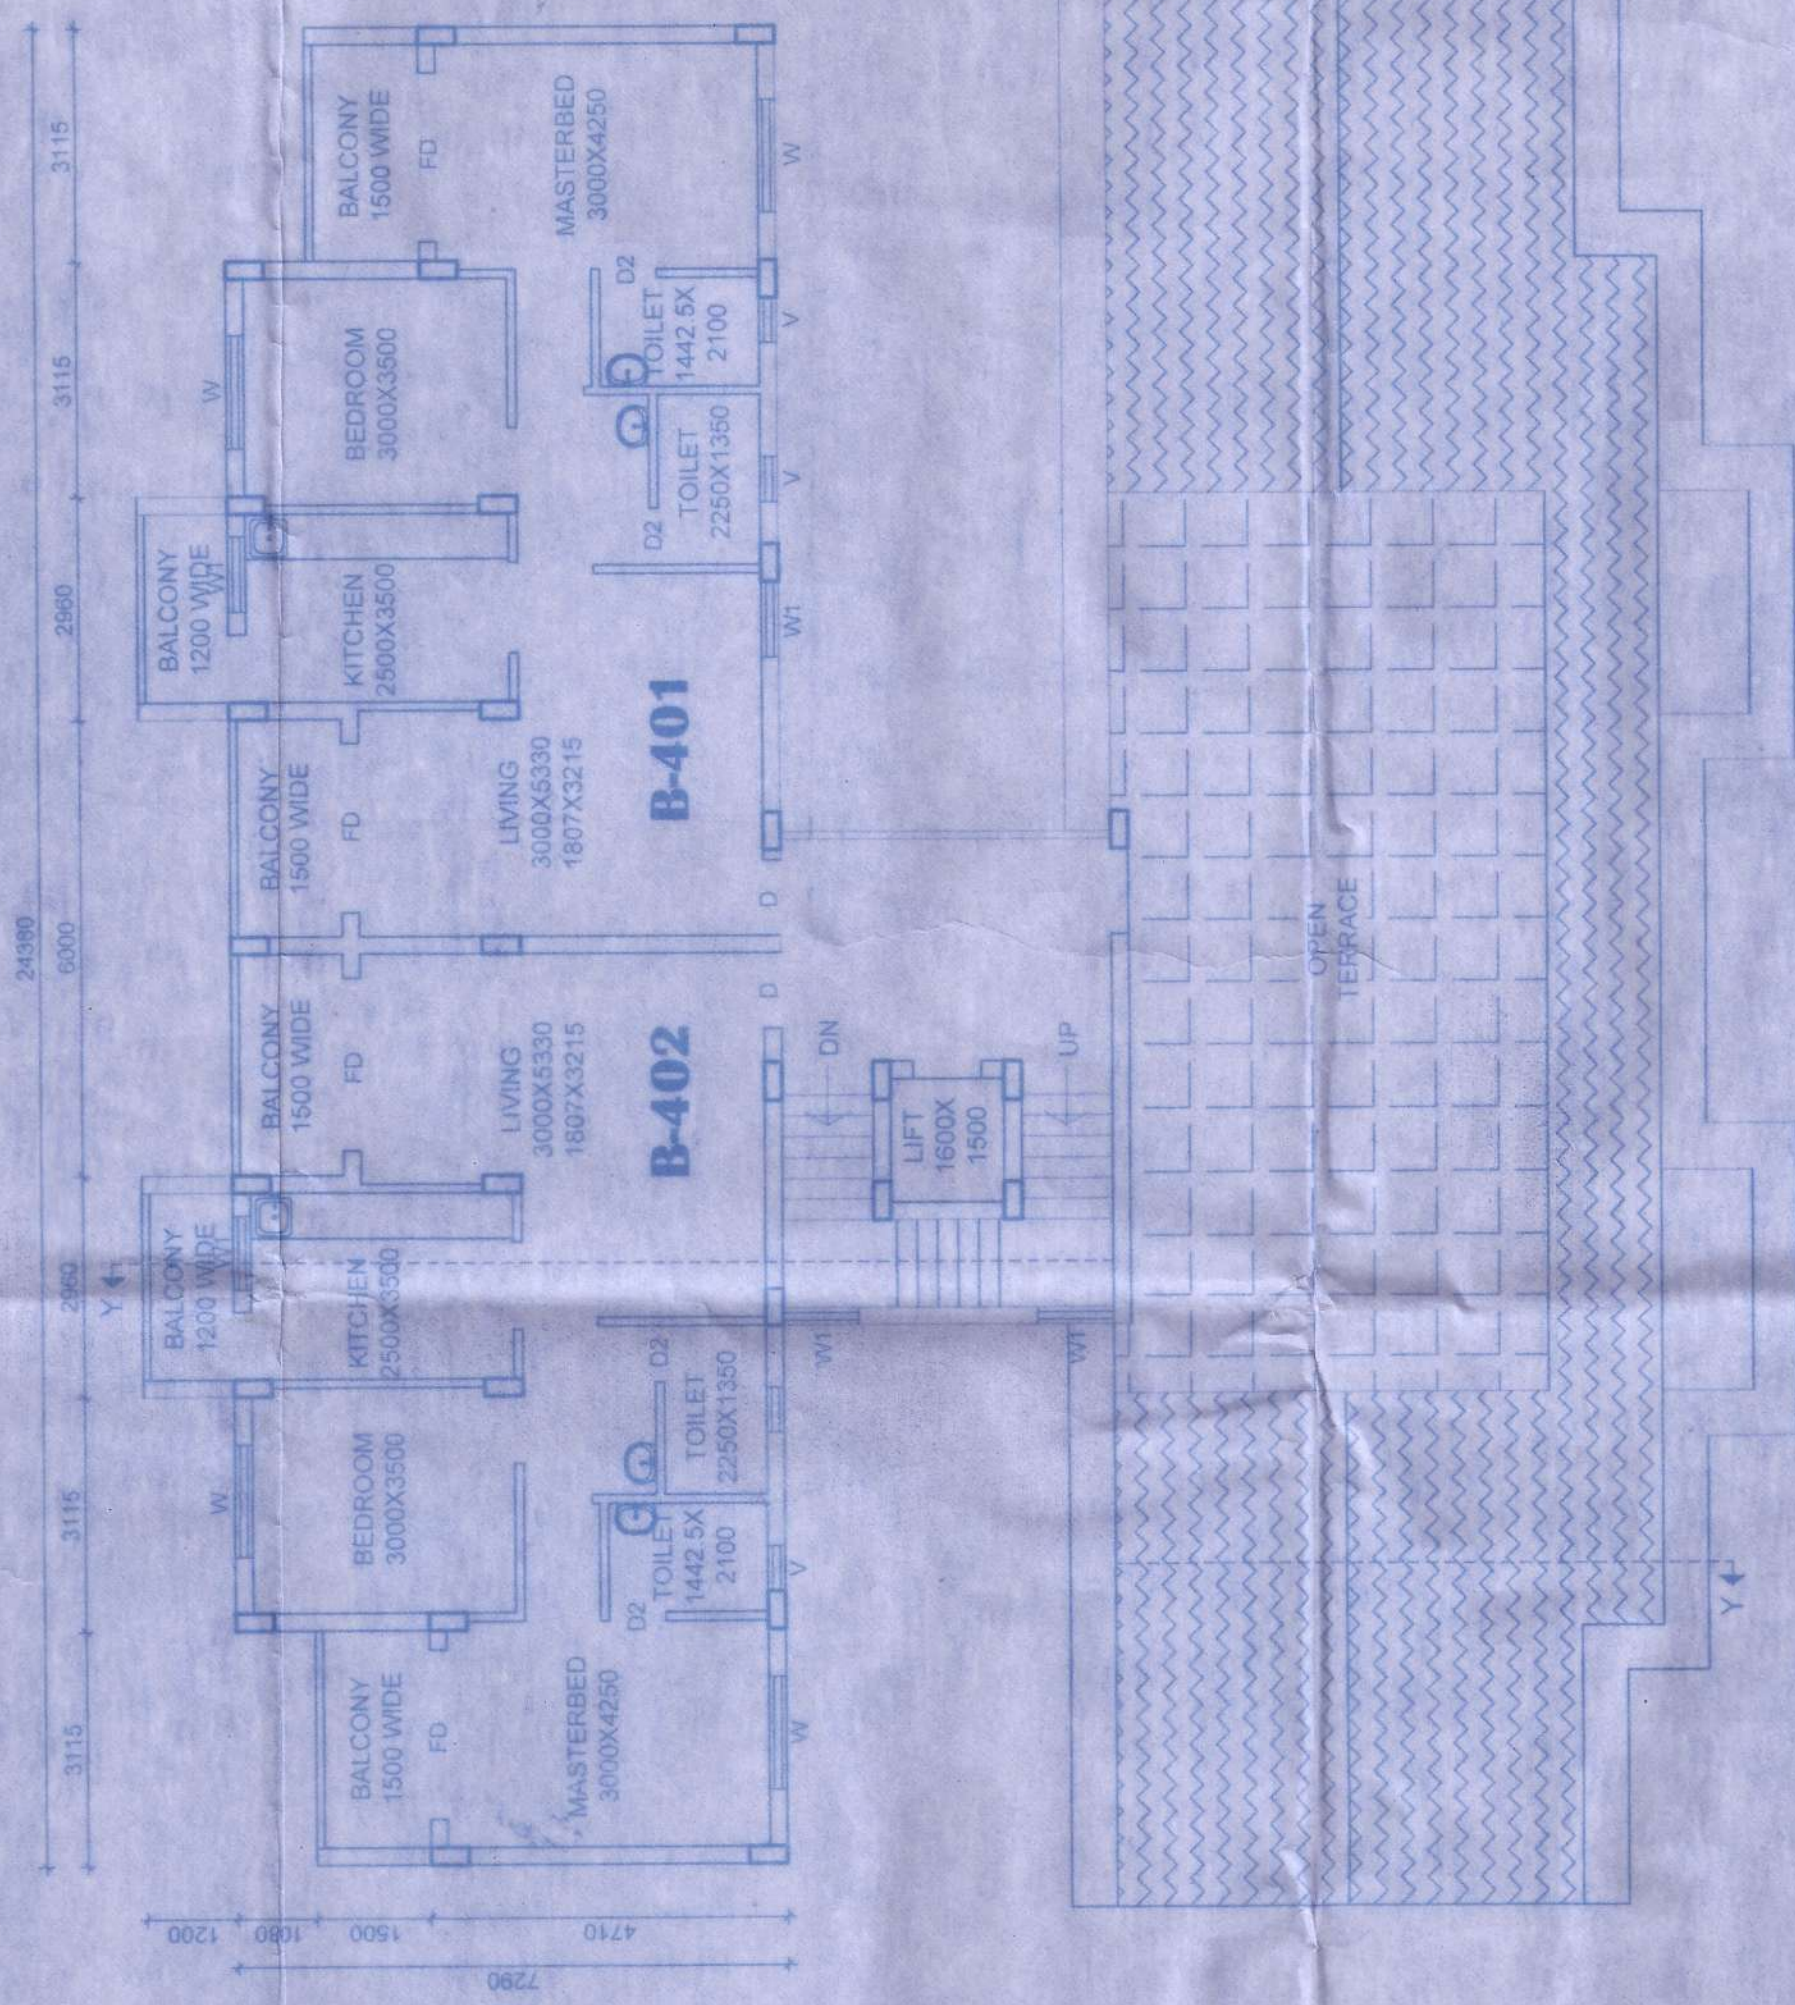

FOURTH FLOOR PLAN
(BUILDING-B)
SCALE - 1:100

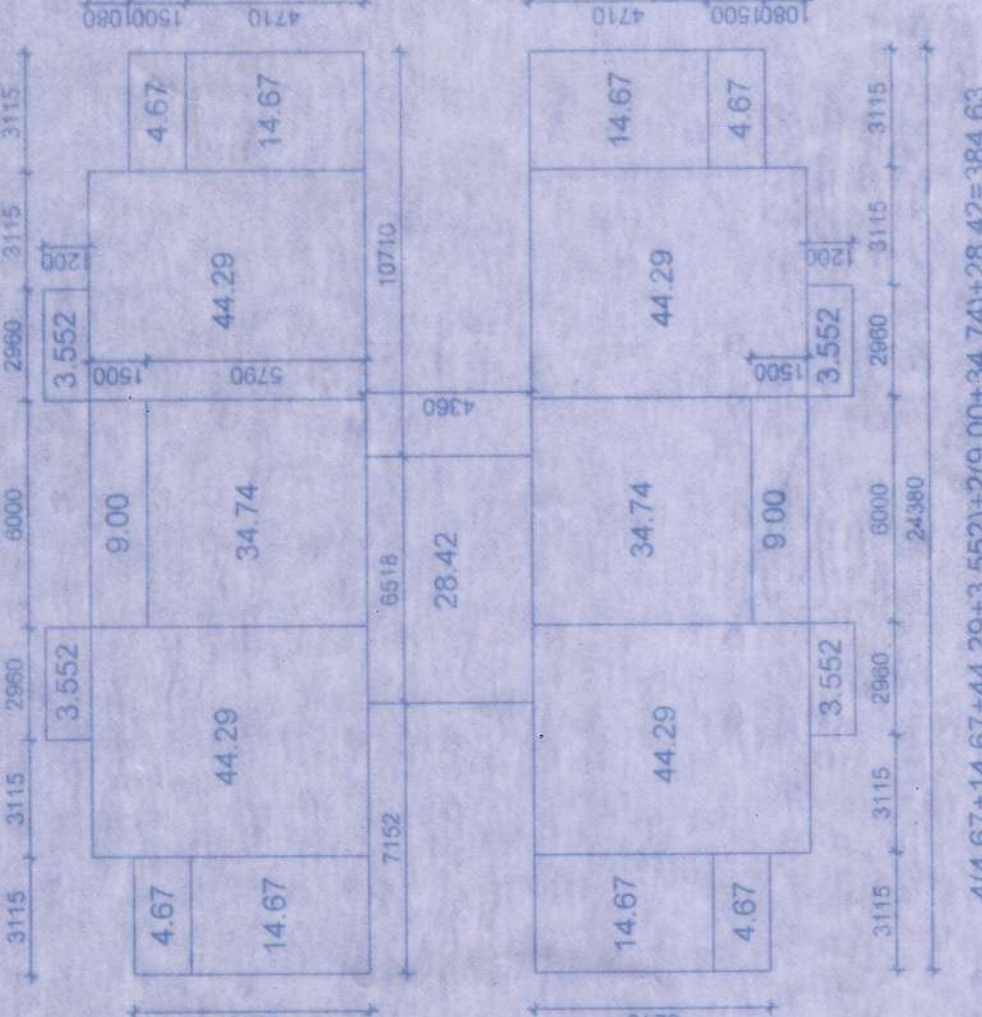

TYPICAL FLOOR AREA CALCULATION FOR BUILDING A & B

Please check letter No. T.P. 100/11/2004 dated 20.01.2004 regarding the Plans
Sd/-
T.P. 100/11/2004
T.P. 100/11/2004

For Shree Bhawan & New City Developers
Sd/-
T.P. 100/11/2004
T.P. 100/11/2004

ABHILEET KELEKAR
CONSULTING ENGINEER
P.O. BOX 100, PONDICHERRY
TAMIL NADU - 605 001

PROPOSED COMMERCIAL BUILDING - A & RESIDENTIAL BUILDING - B AND COMPOUND WALL FOR Mr. ANIL BERNARD D'SOUZA AND Mrs. HAZEL D'SOUZA THROUGH POA-HOLDER SRI. NAGESH DINAKAR PATIL, PARTNER OF M/s. SHIVANI BUILDERS & REAL ESTATE DEVELOPERS SITUATED IN PLOT BEARING SURVEY No. - 521-A AT VILLAGE TIVREM, PONDICHERRY - GOA.

REMAINING PART OF PROPERTY UNDER ORCHARD ZONE

TO MARCELA

EXISTING 10.00 MT. WIDE ROAD
PROPOSED 25.00 MT. WIDE ROAD

TO BANASTARIM

REMAINING PORTION FOR FUTURE EXPANSION

SCALE - 1:500

ROD LINE

RAVINE LINE

PROPOSED 25.00 MT. WIDE ROAD

EXISTING 10.00 MT. WIDE ROAD

TO MARCELA

TO BANASTARIM

REMAINING PORTION FOR FUTURE EXPANSION

SCALE - 1:500

ROD LINE

RAVINE LINE

PROPOSED 25.00 MT. WIDE ROAD

EXISTING 10.00 MT. WIDE ROAD

TO MARCELA

