




BLOCK-A

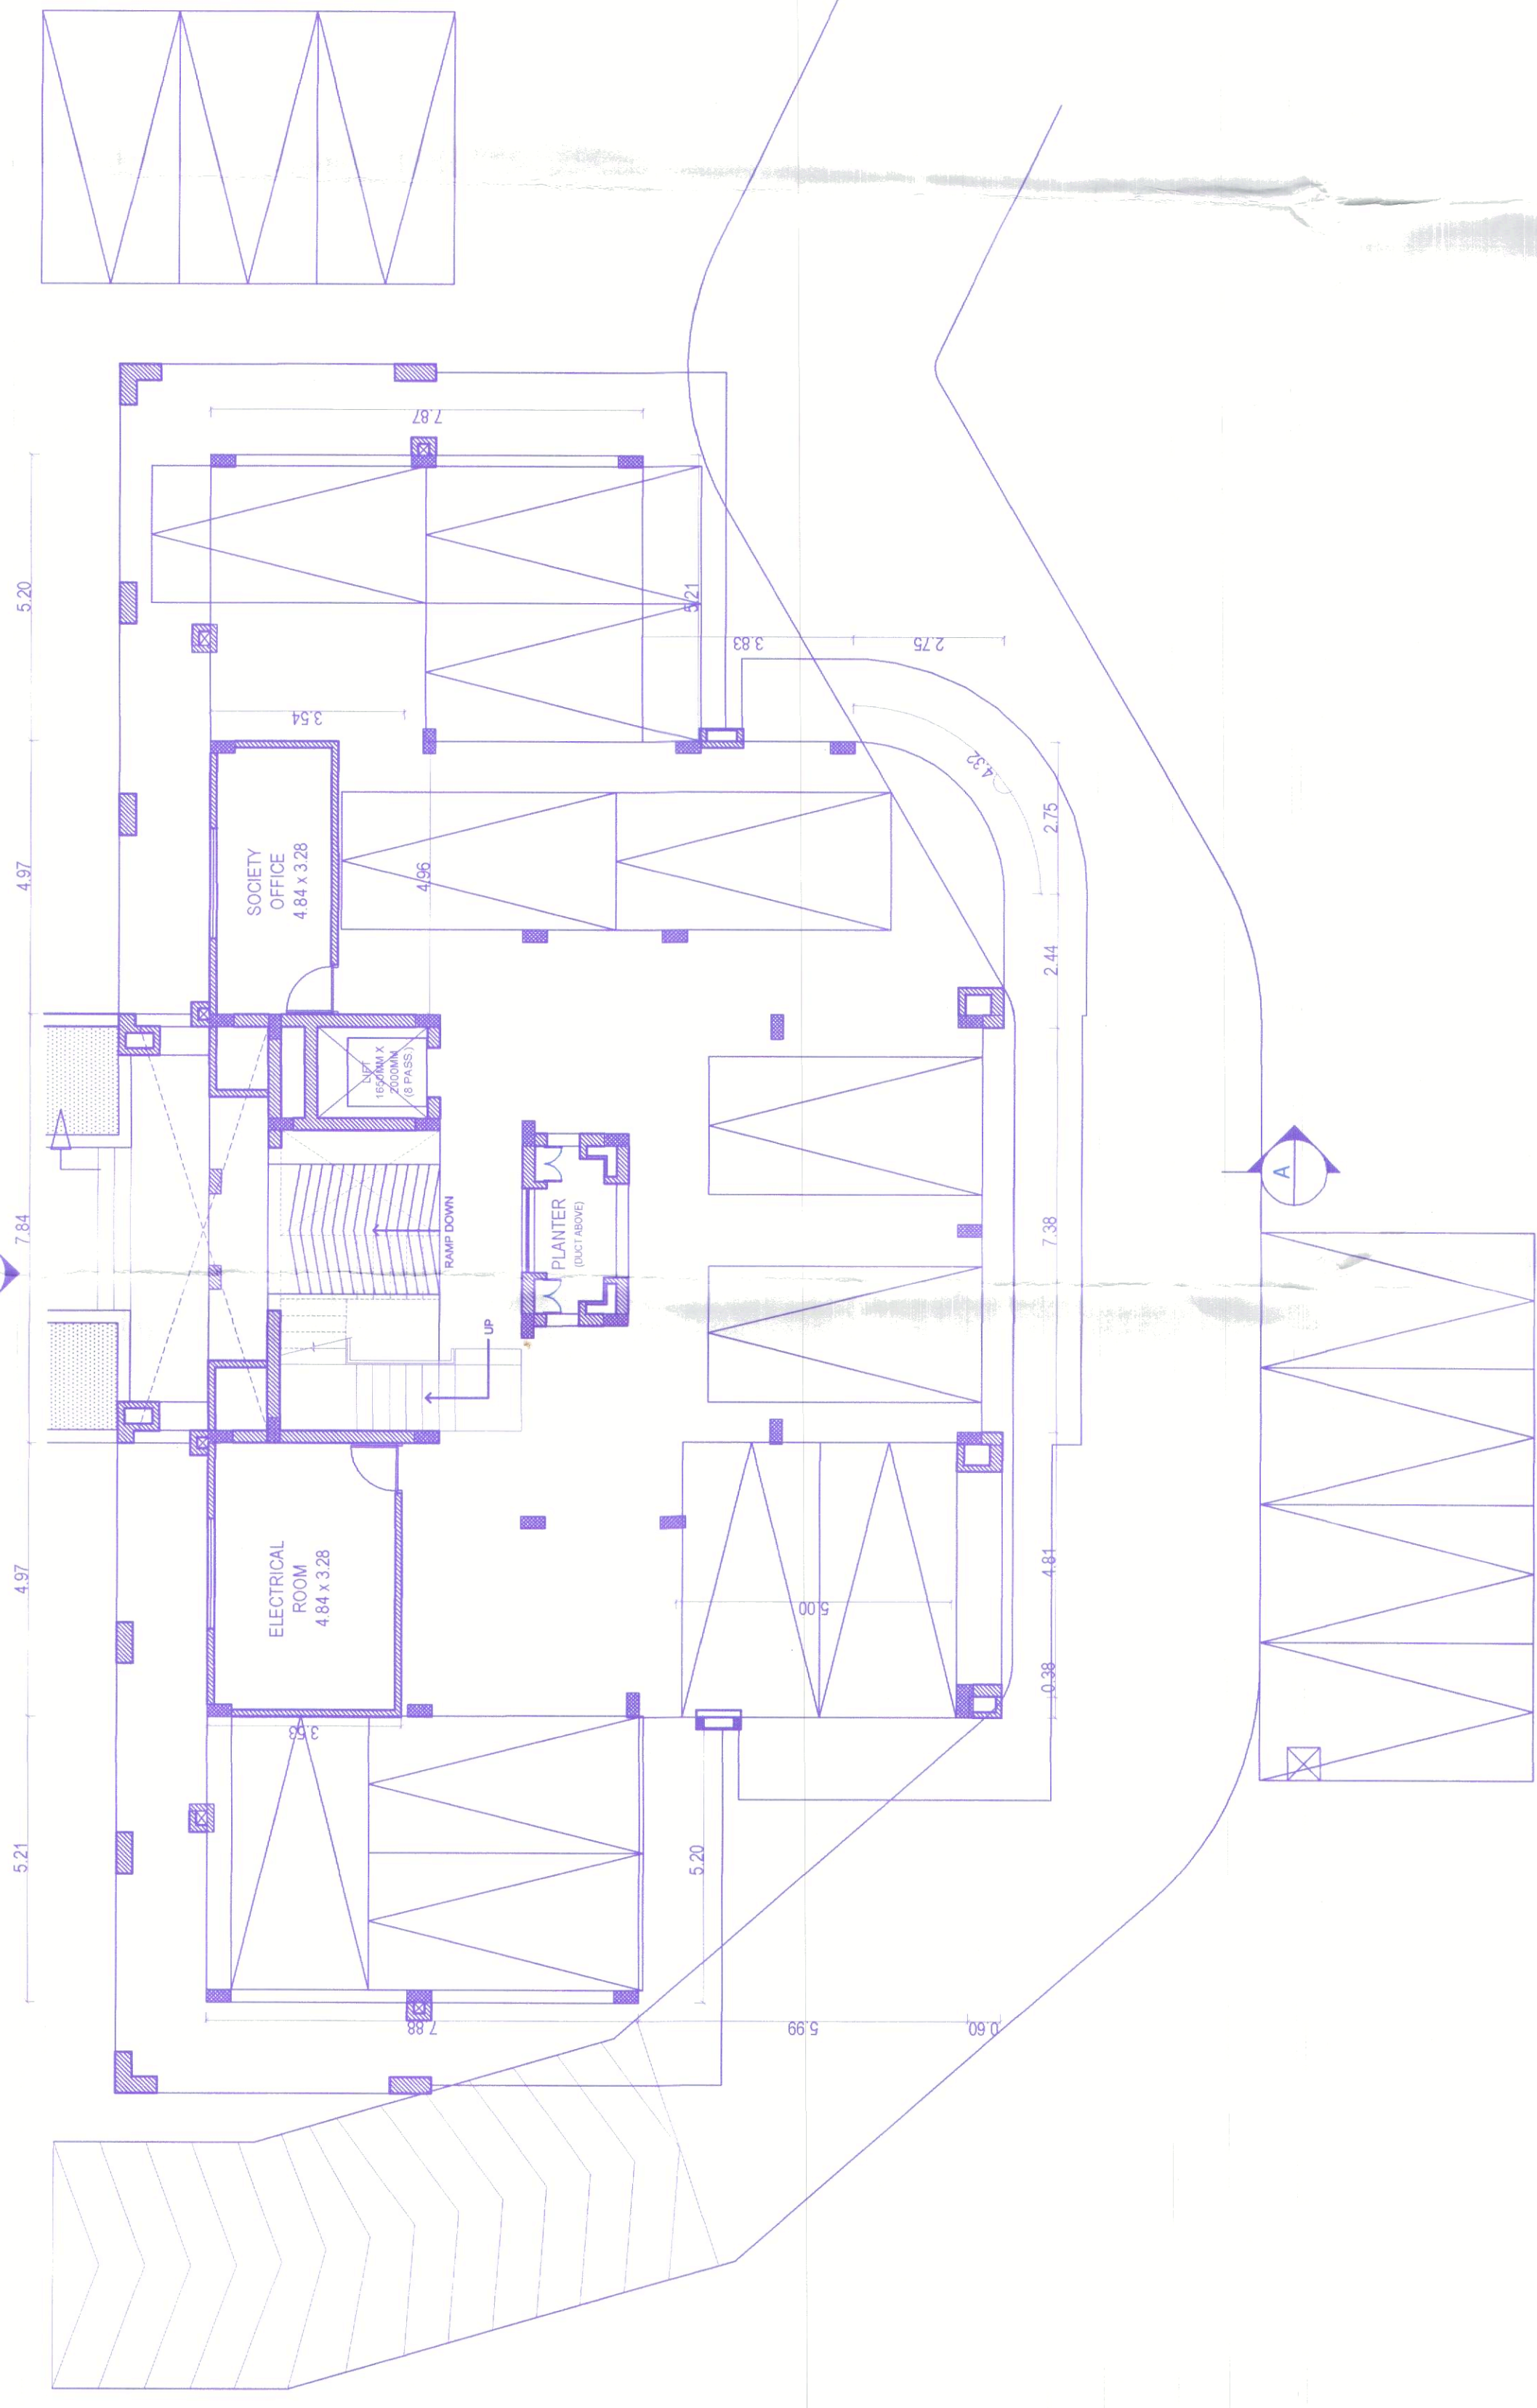


STILT PLAN
SCALE:1:100

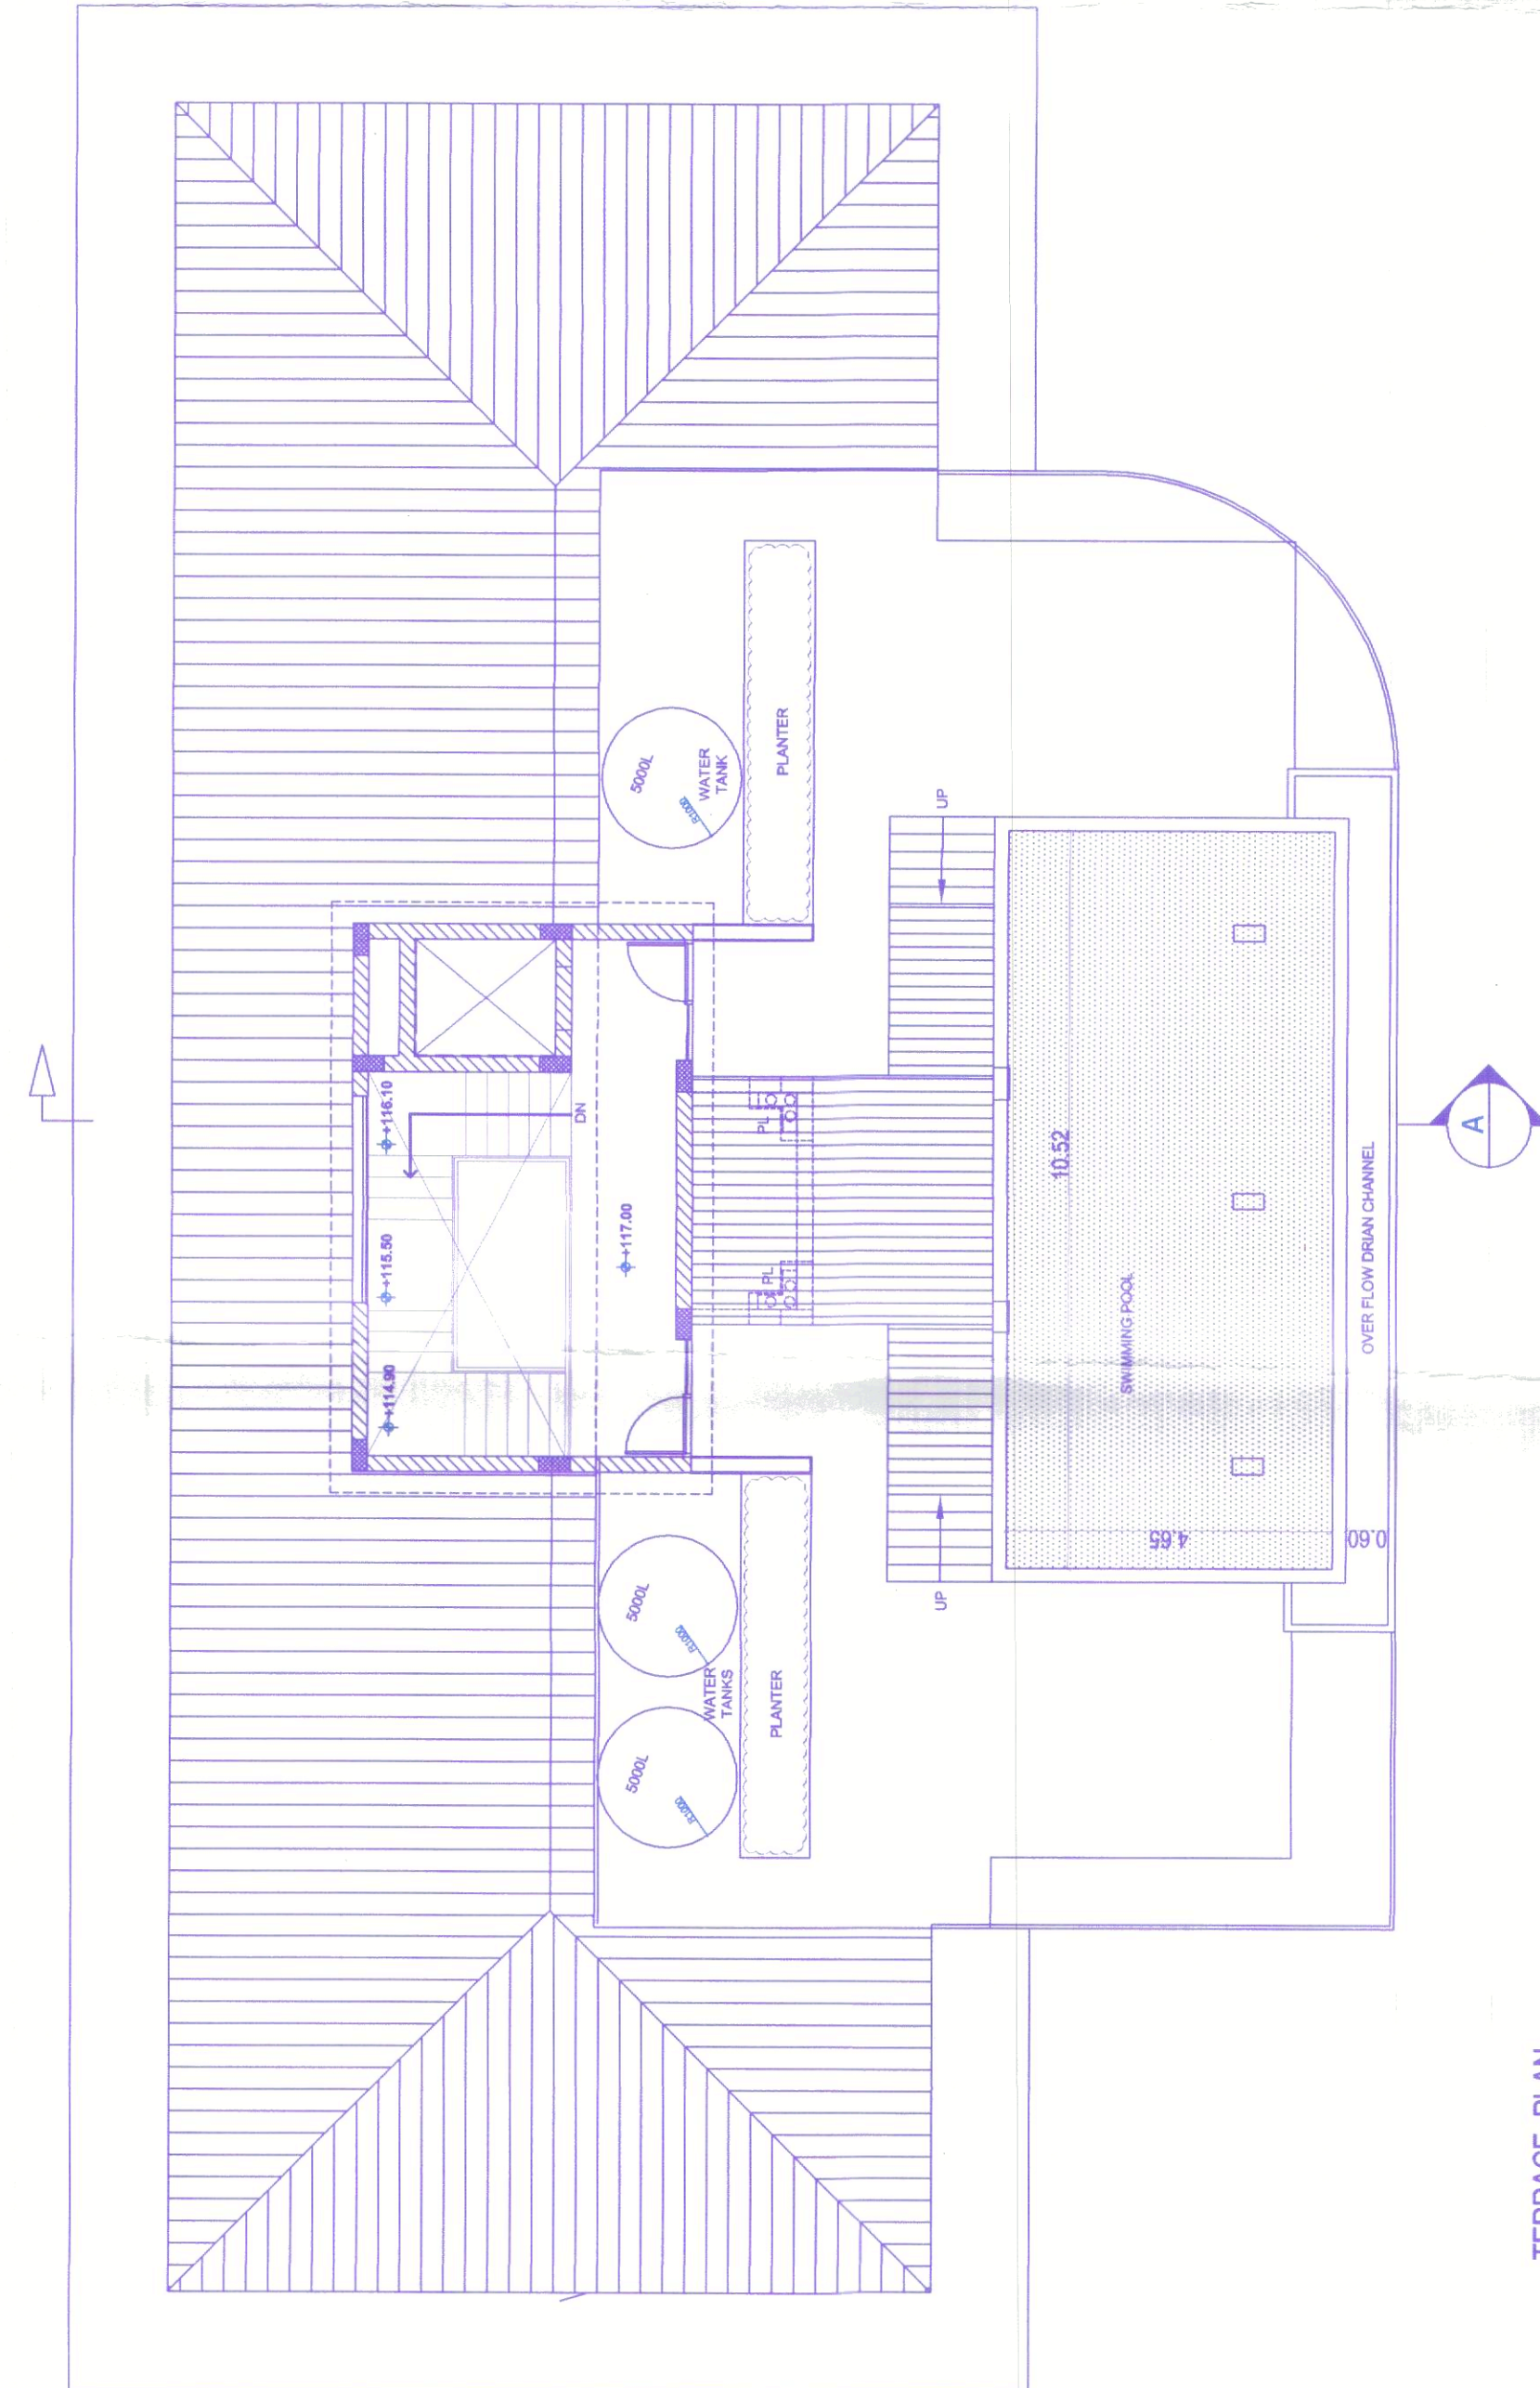


TERRACE PLAN

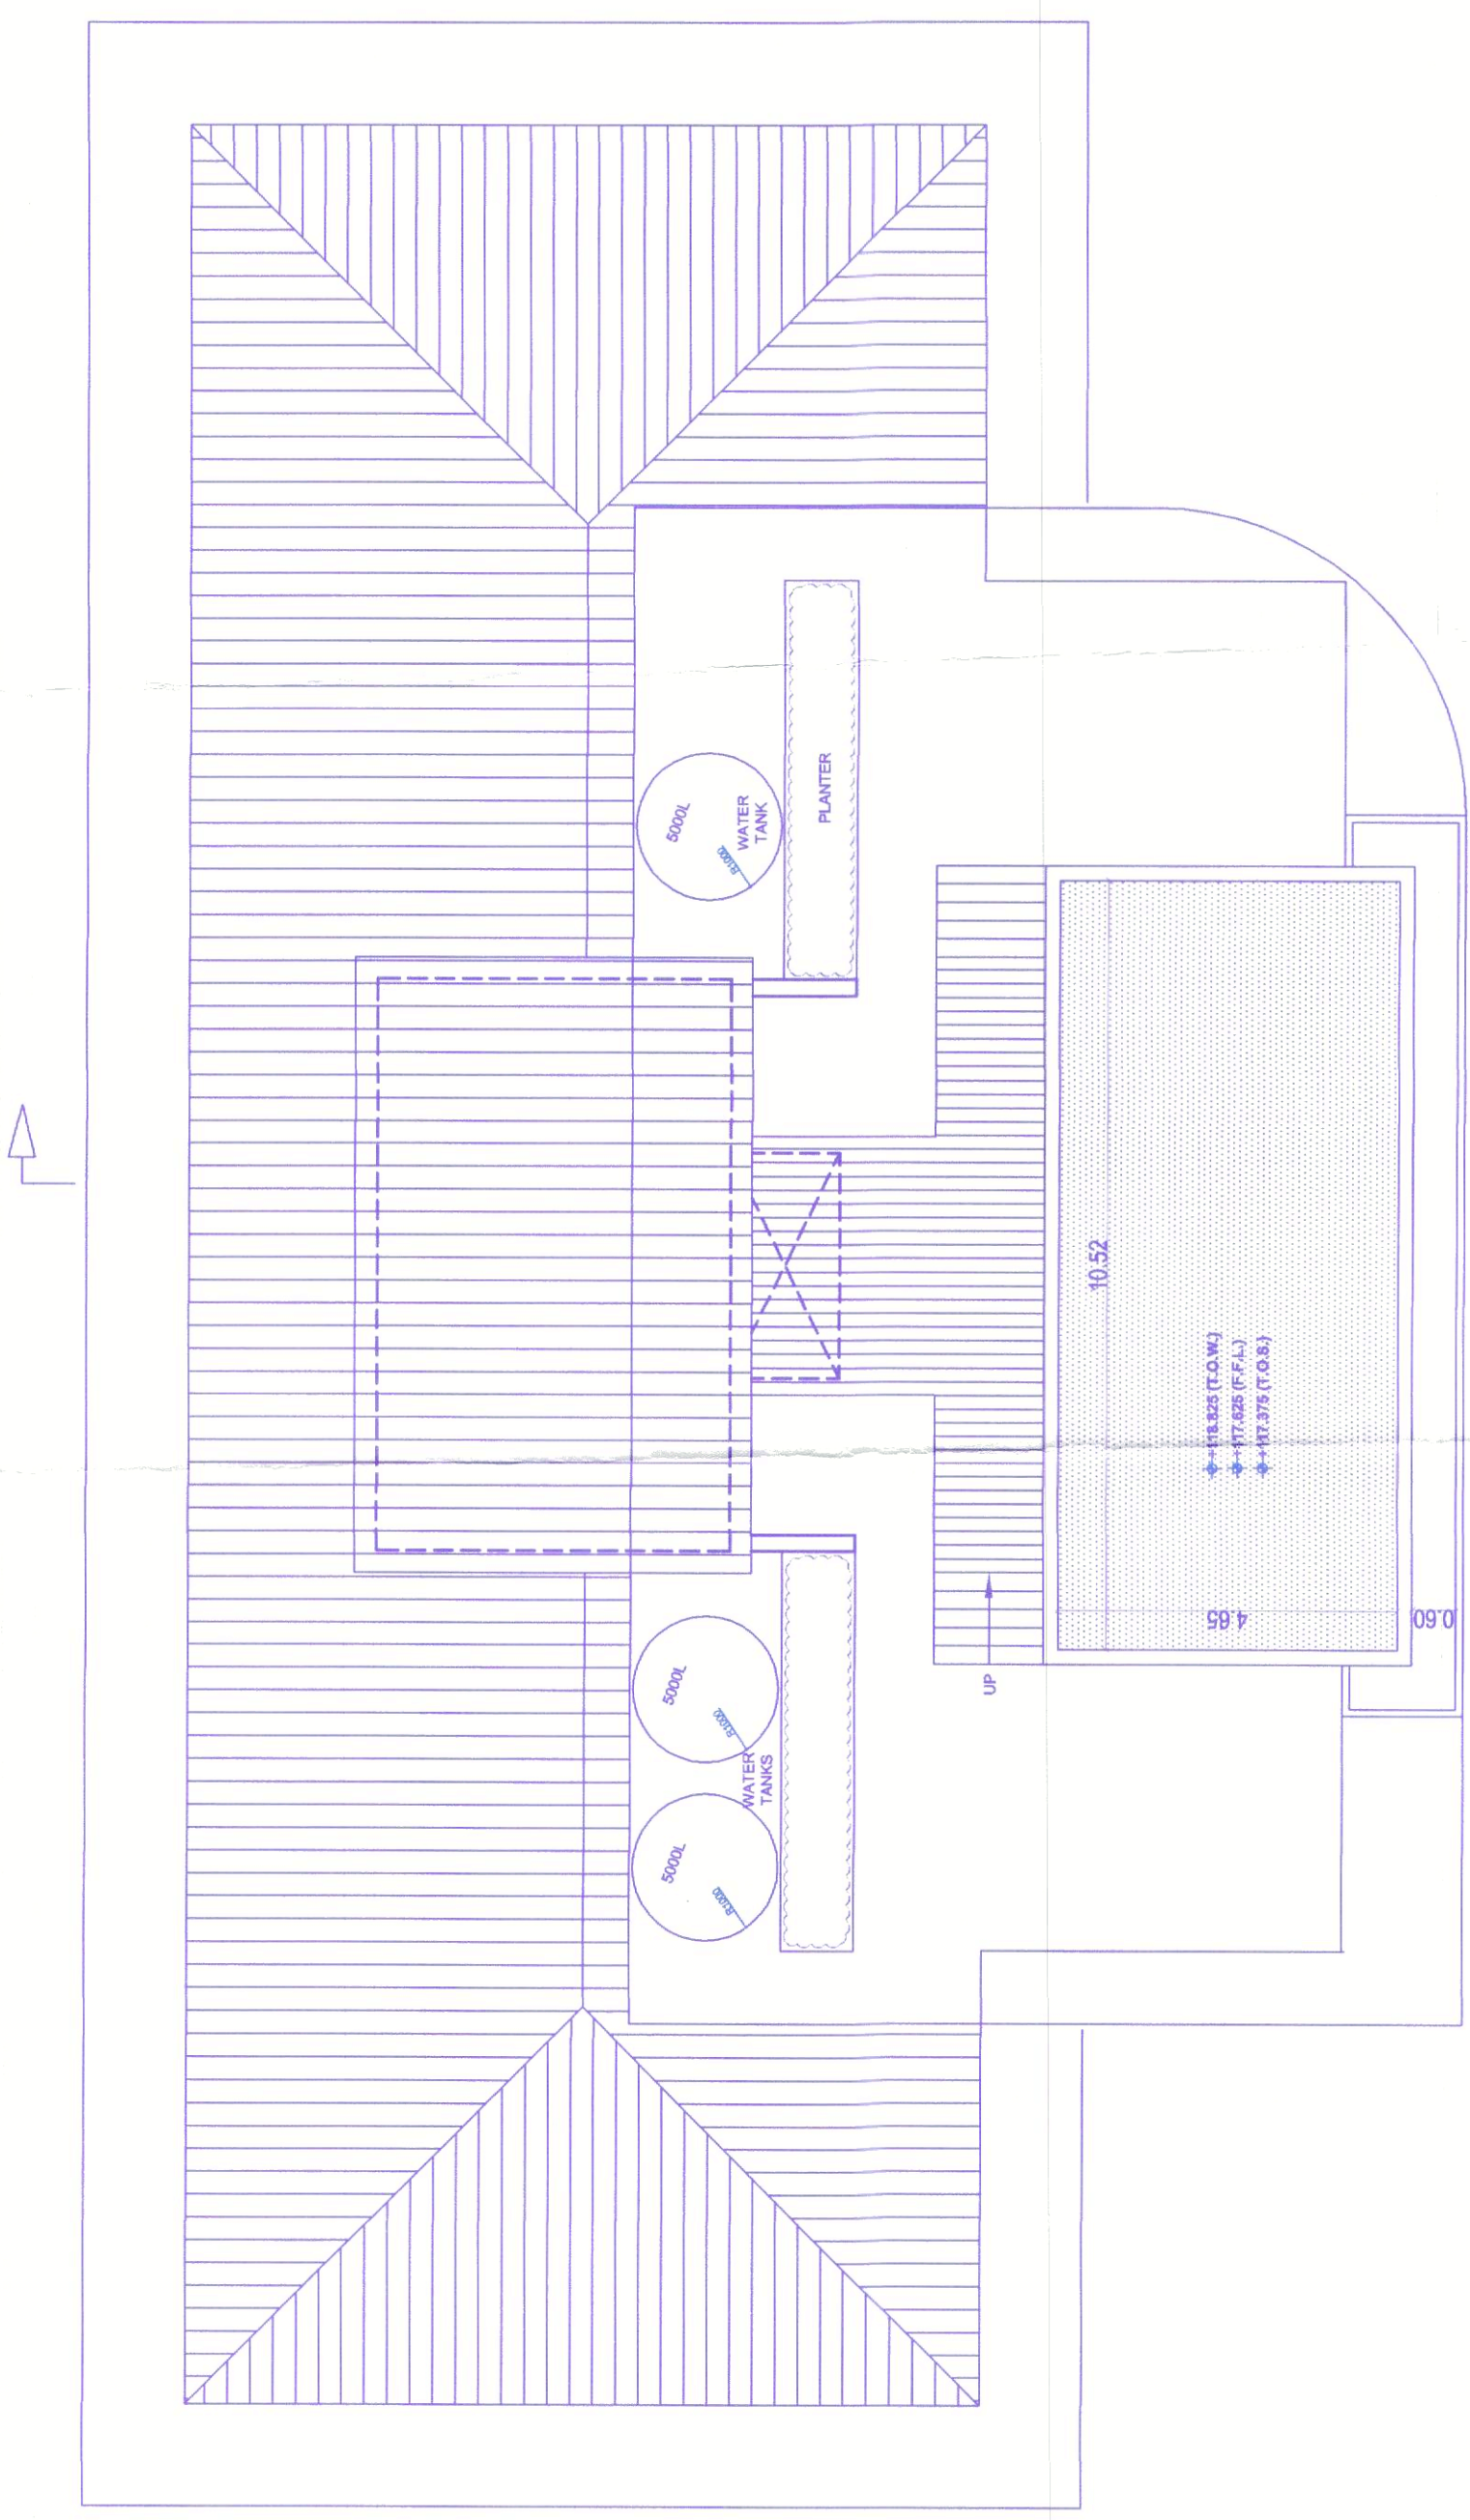


ROOF PLAN
SCALE:1:100

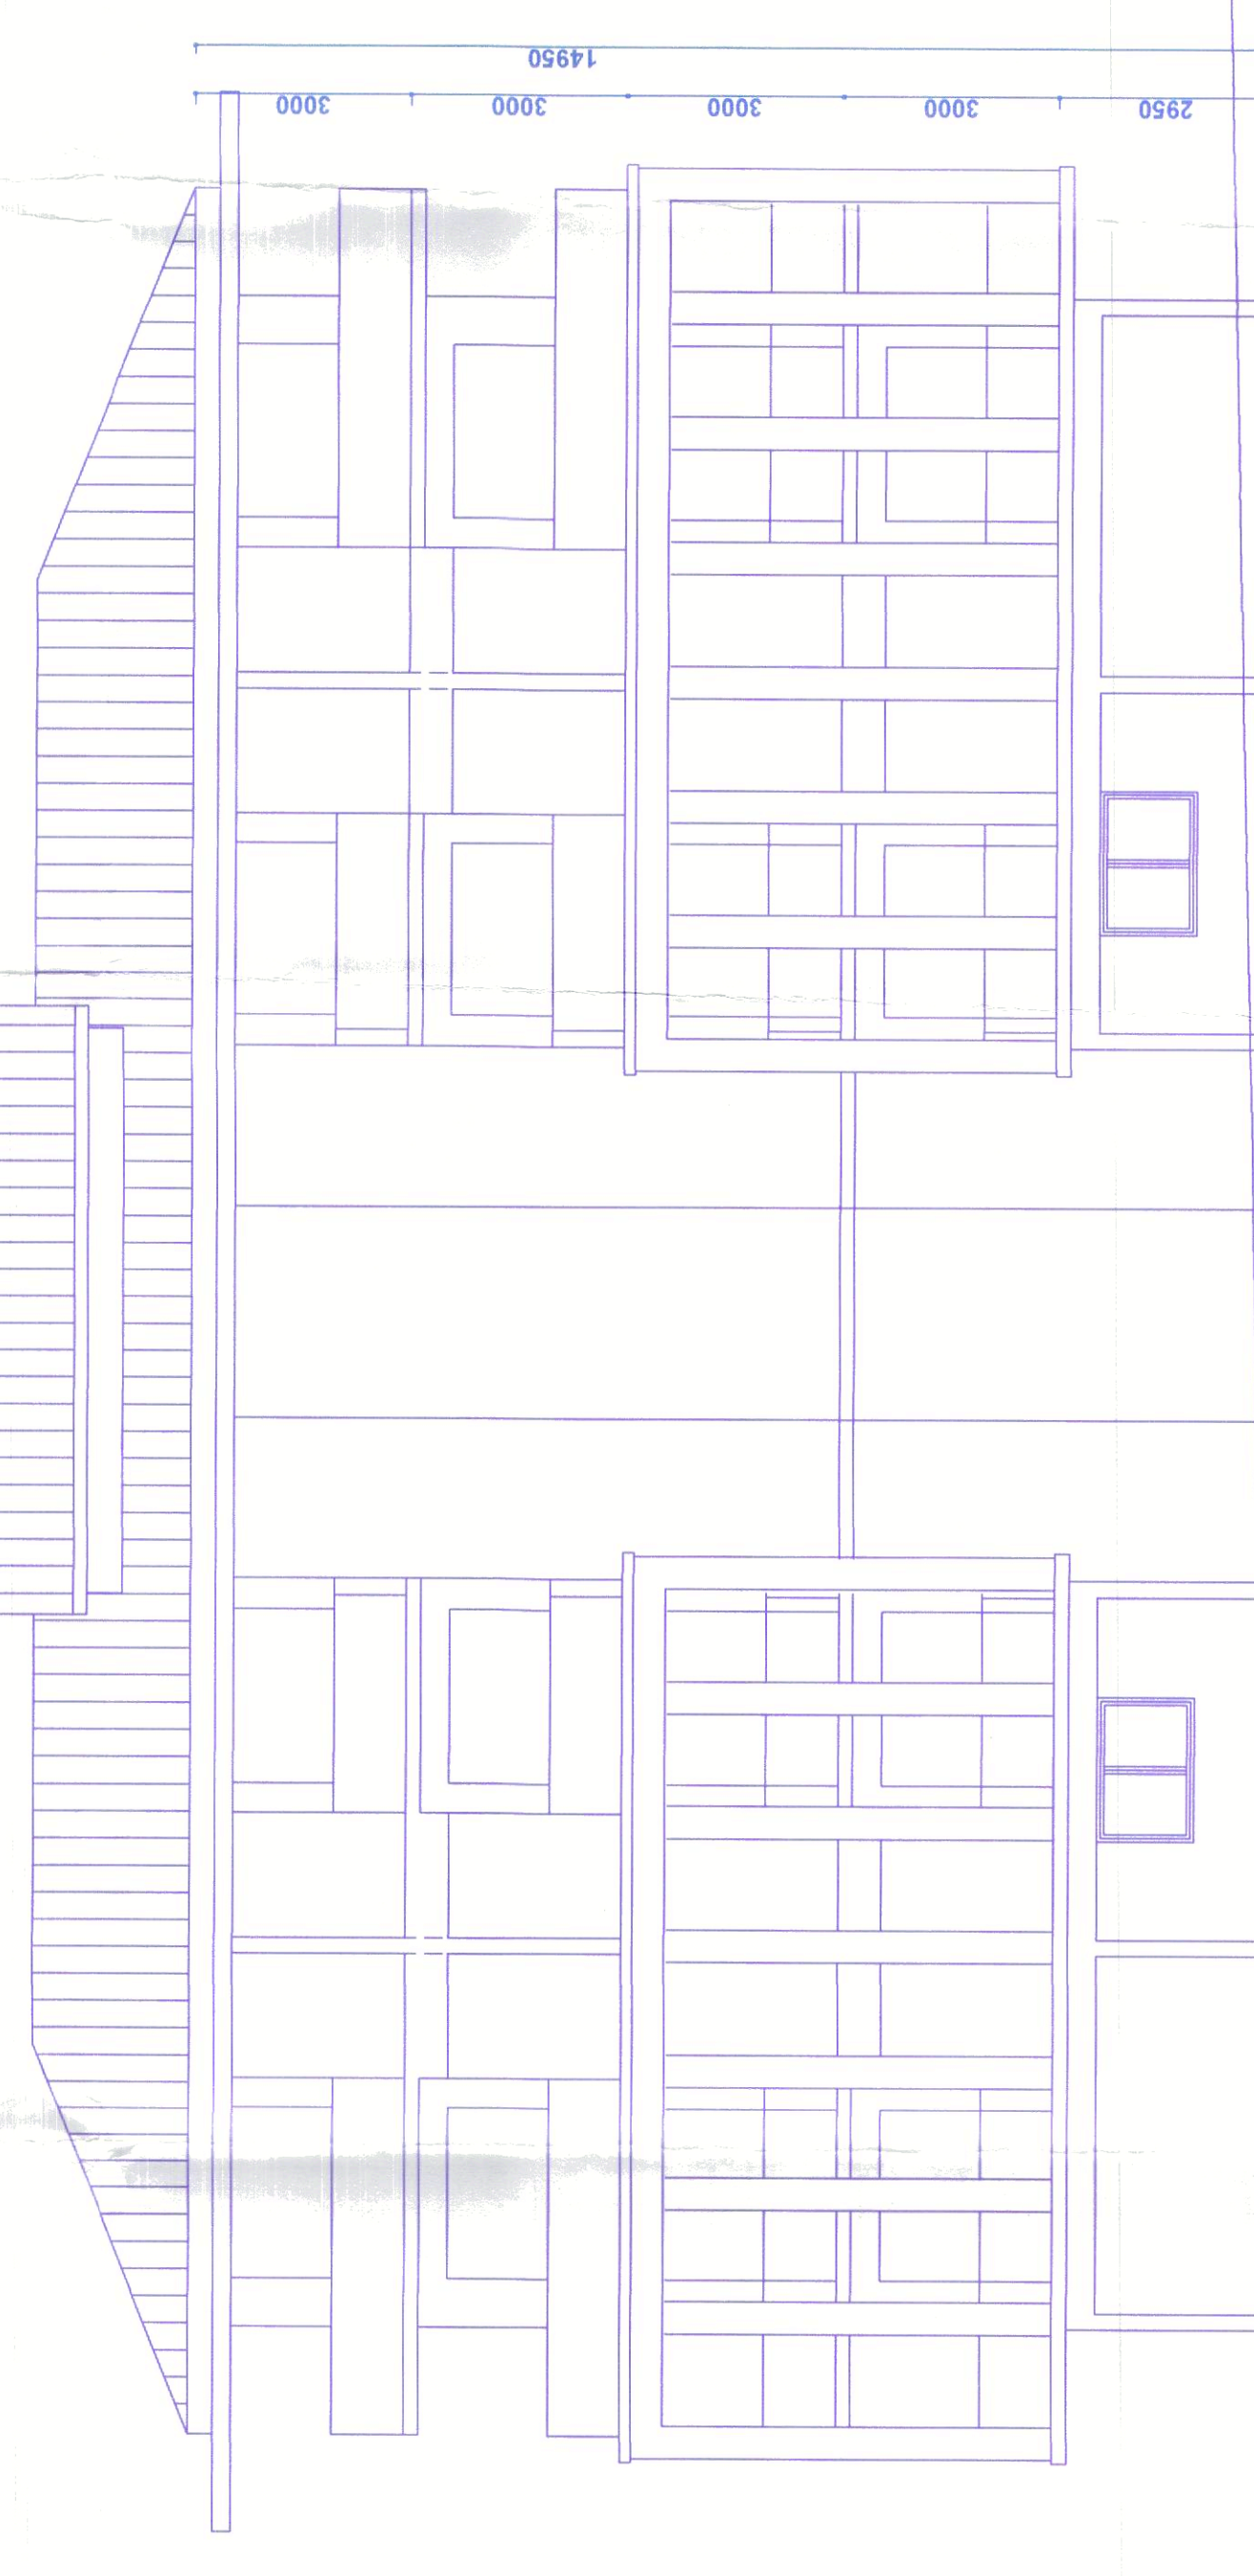


ELEVATION
BLOCK-A (SCALE:1:100)

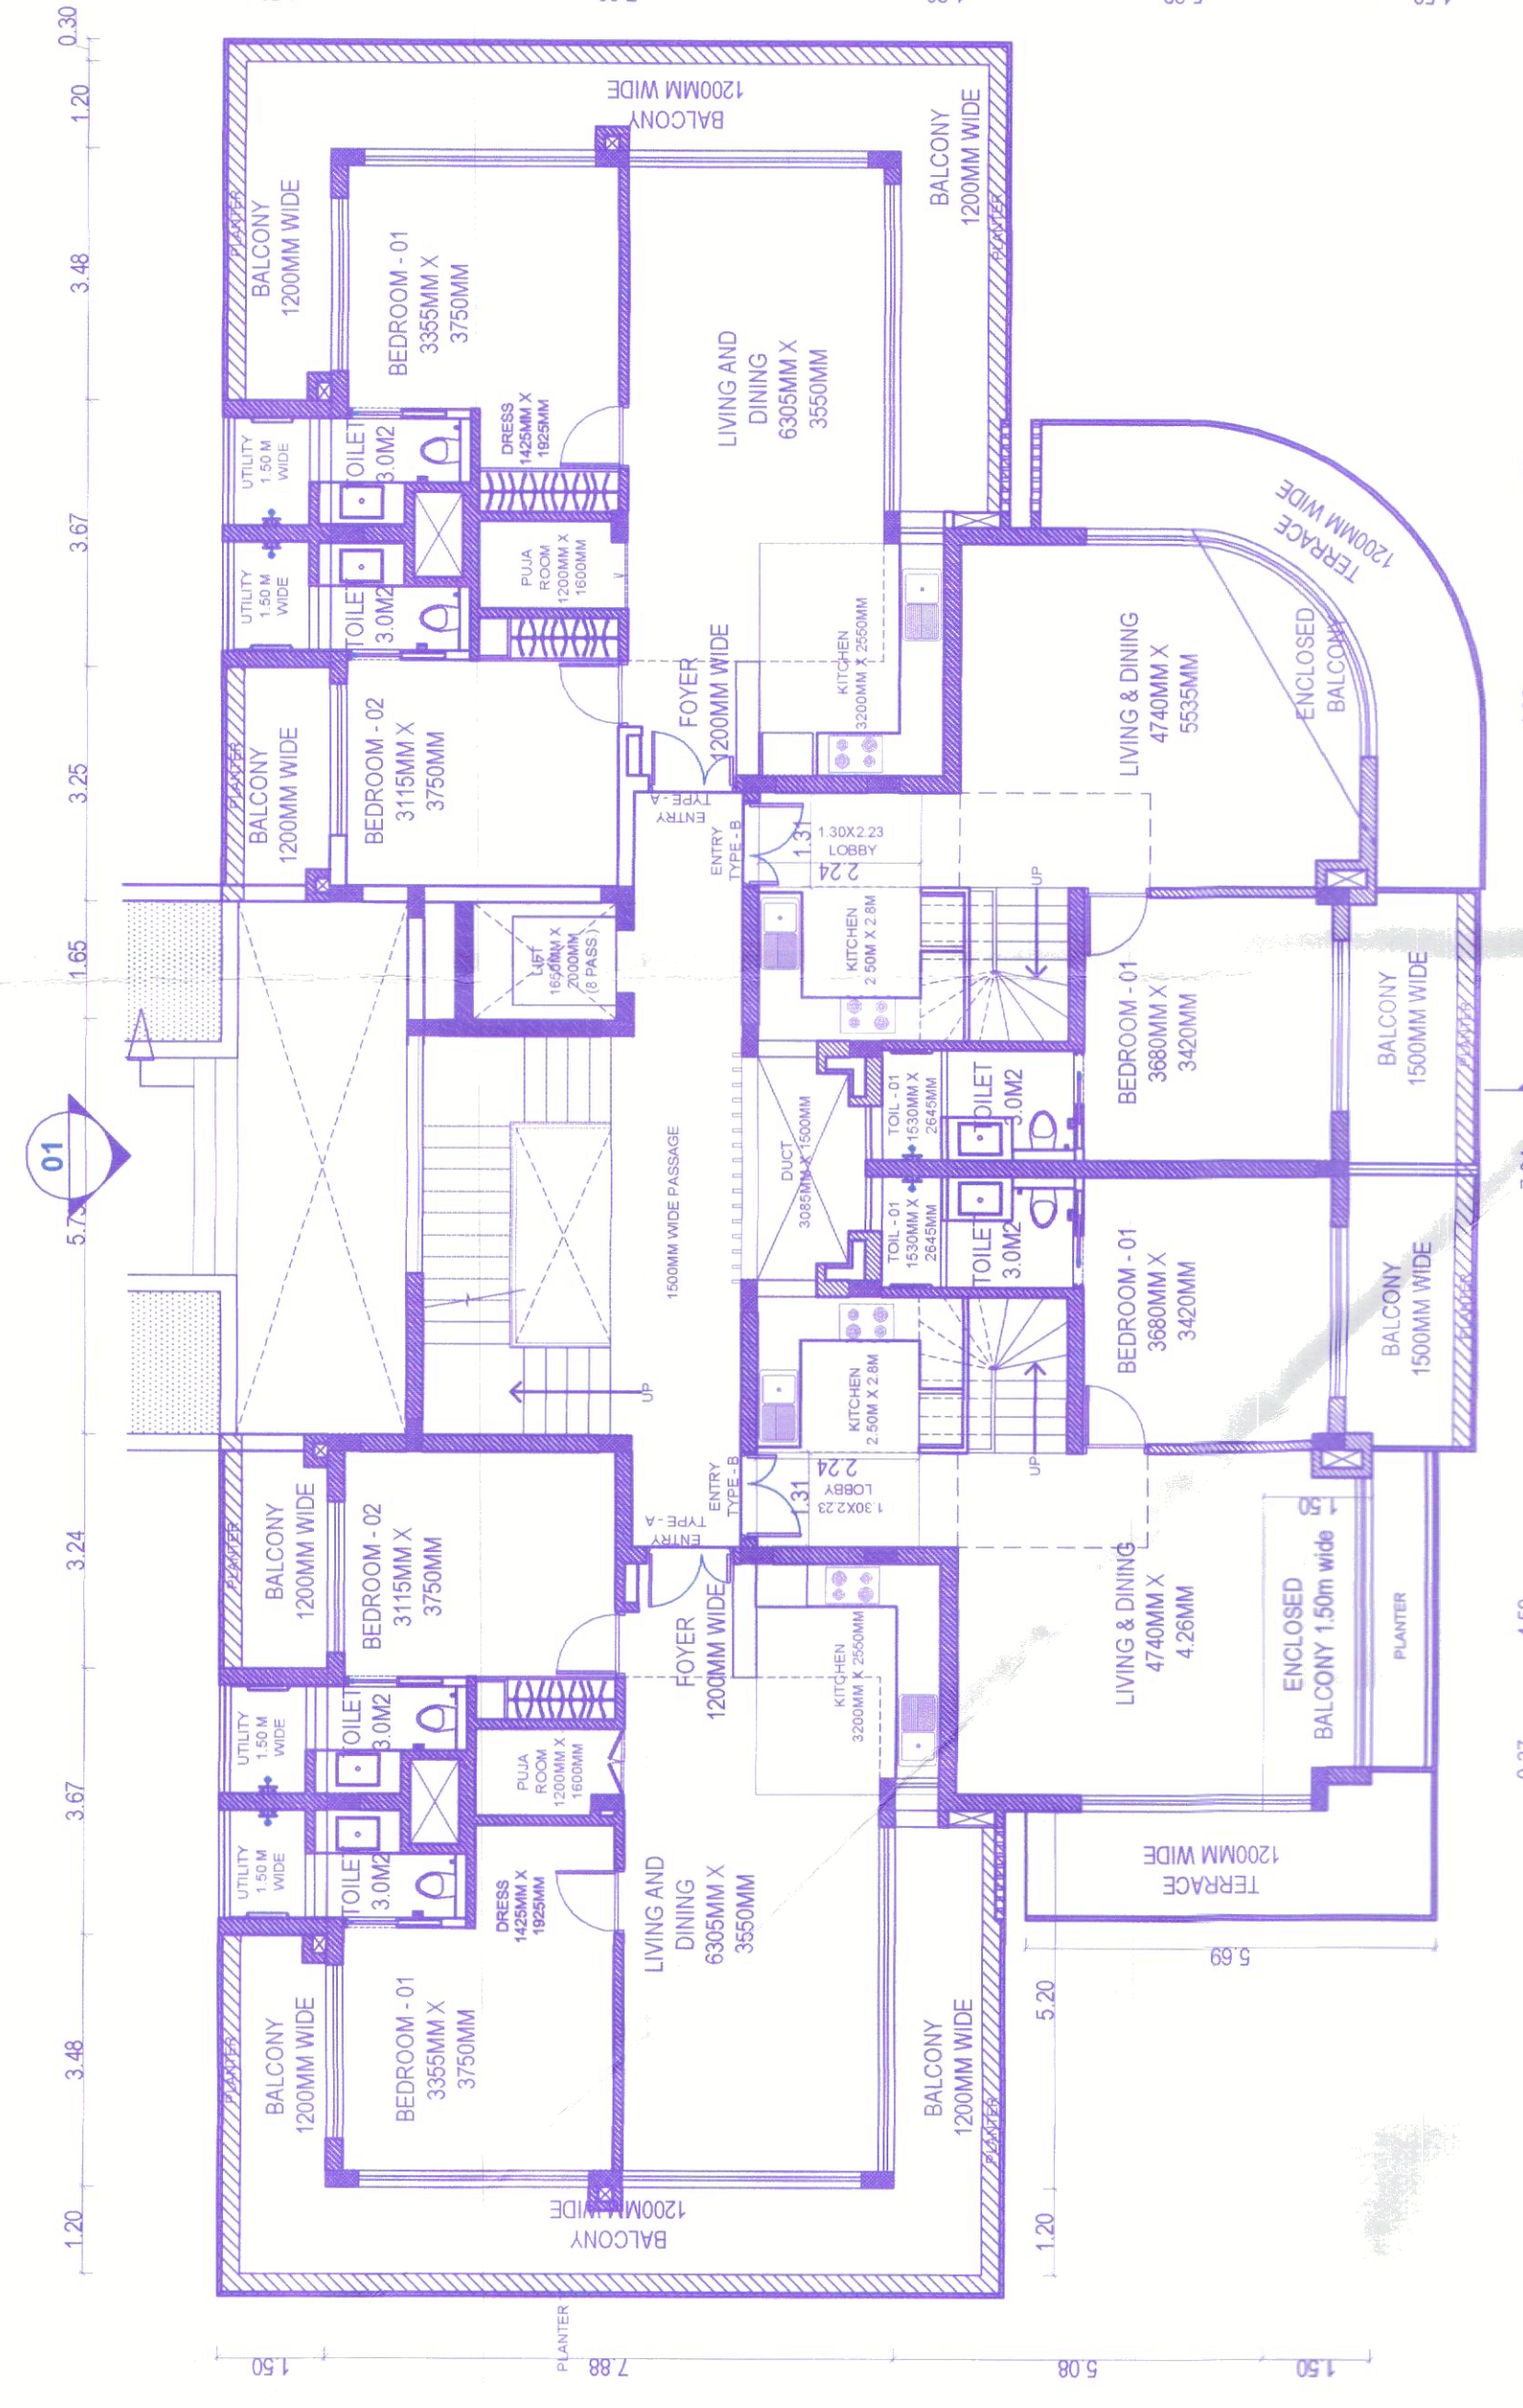


UPPER GROUND FLOOR PLAN
SCALE:1:100

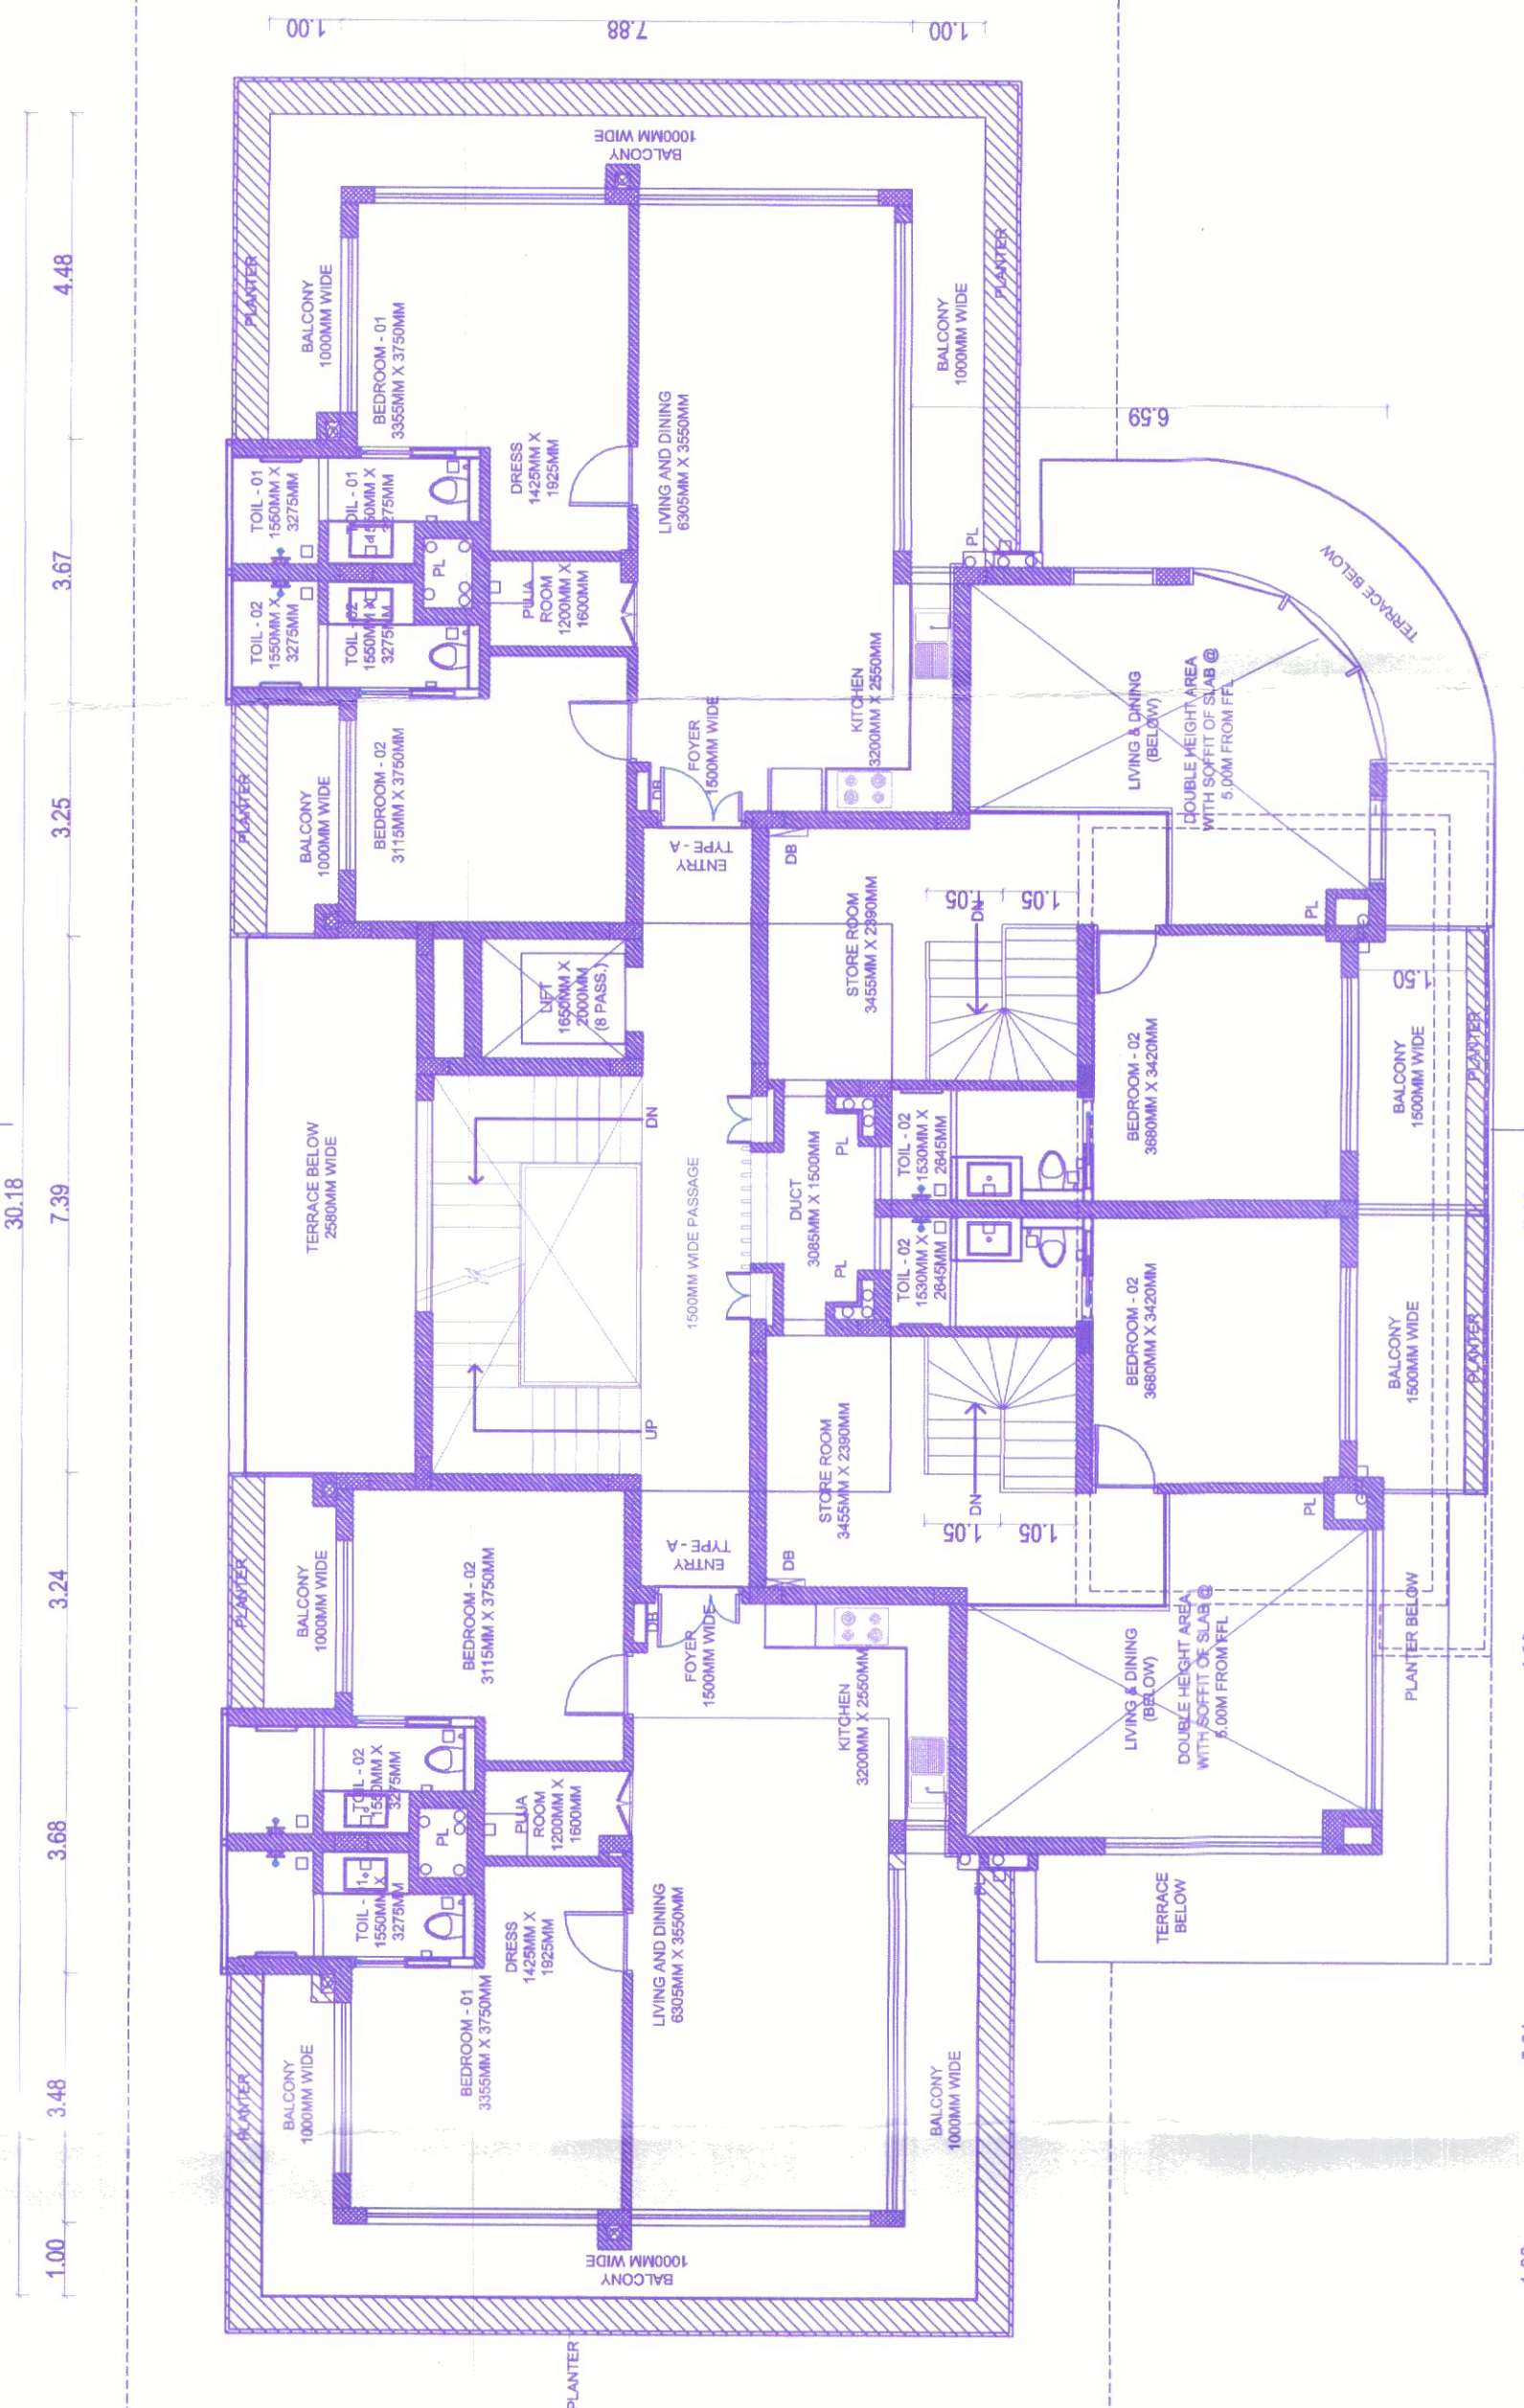


THIRD FLOOR PLAN

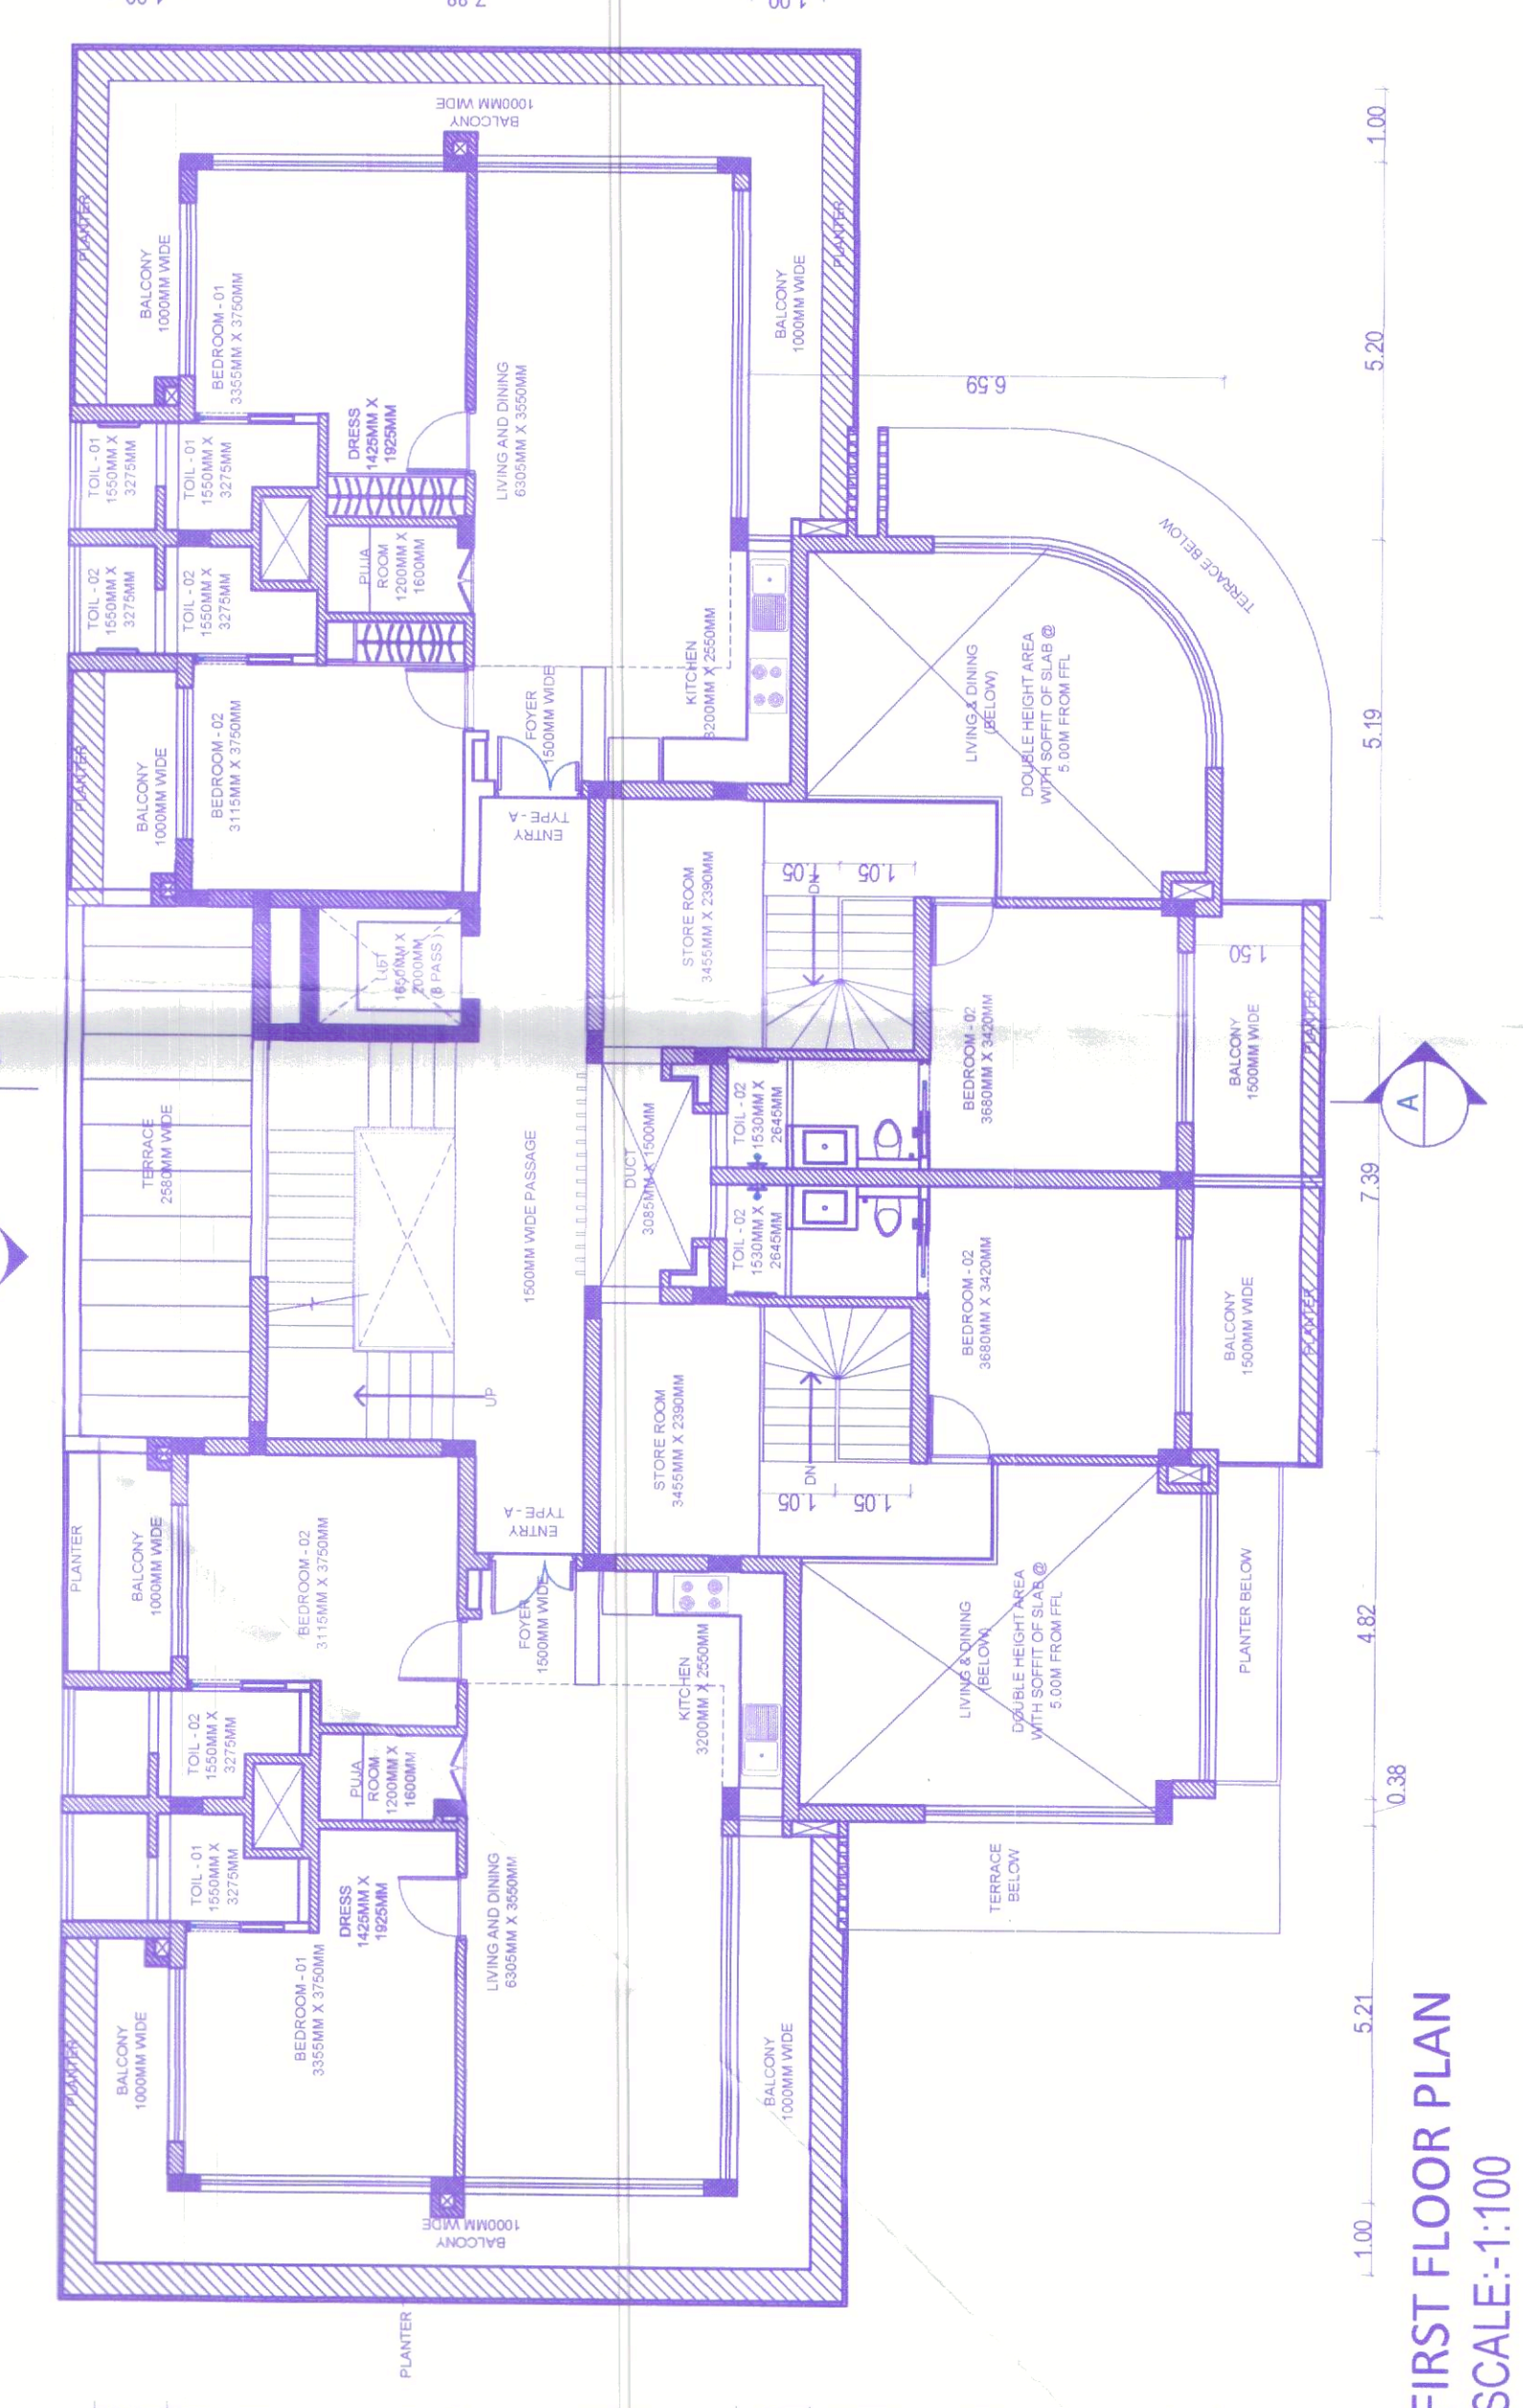

FIRST FLOOR PLAN
SCALE:1:100

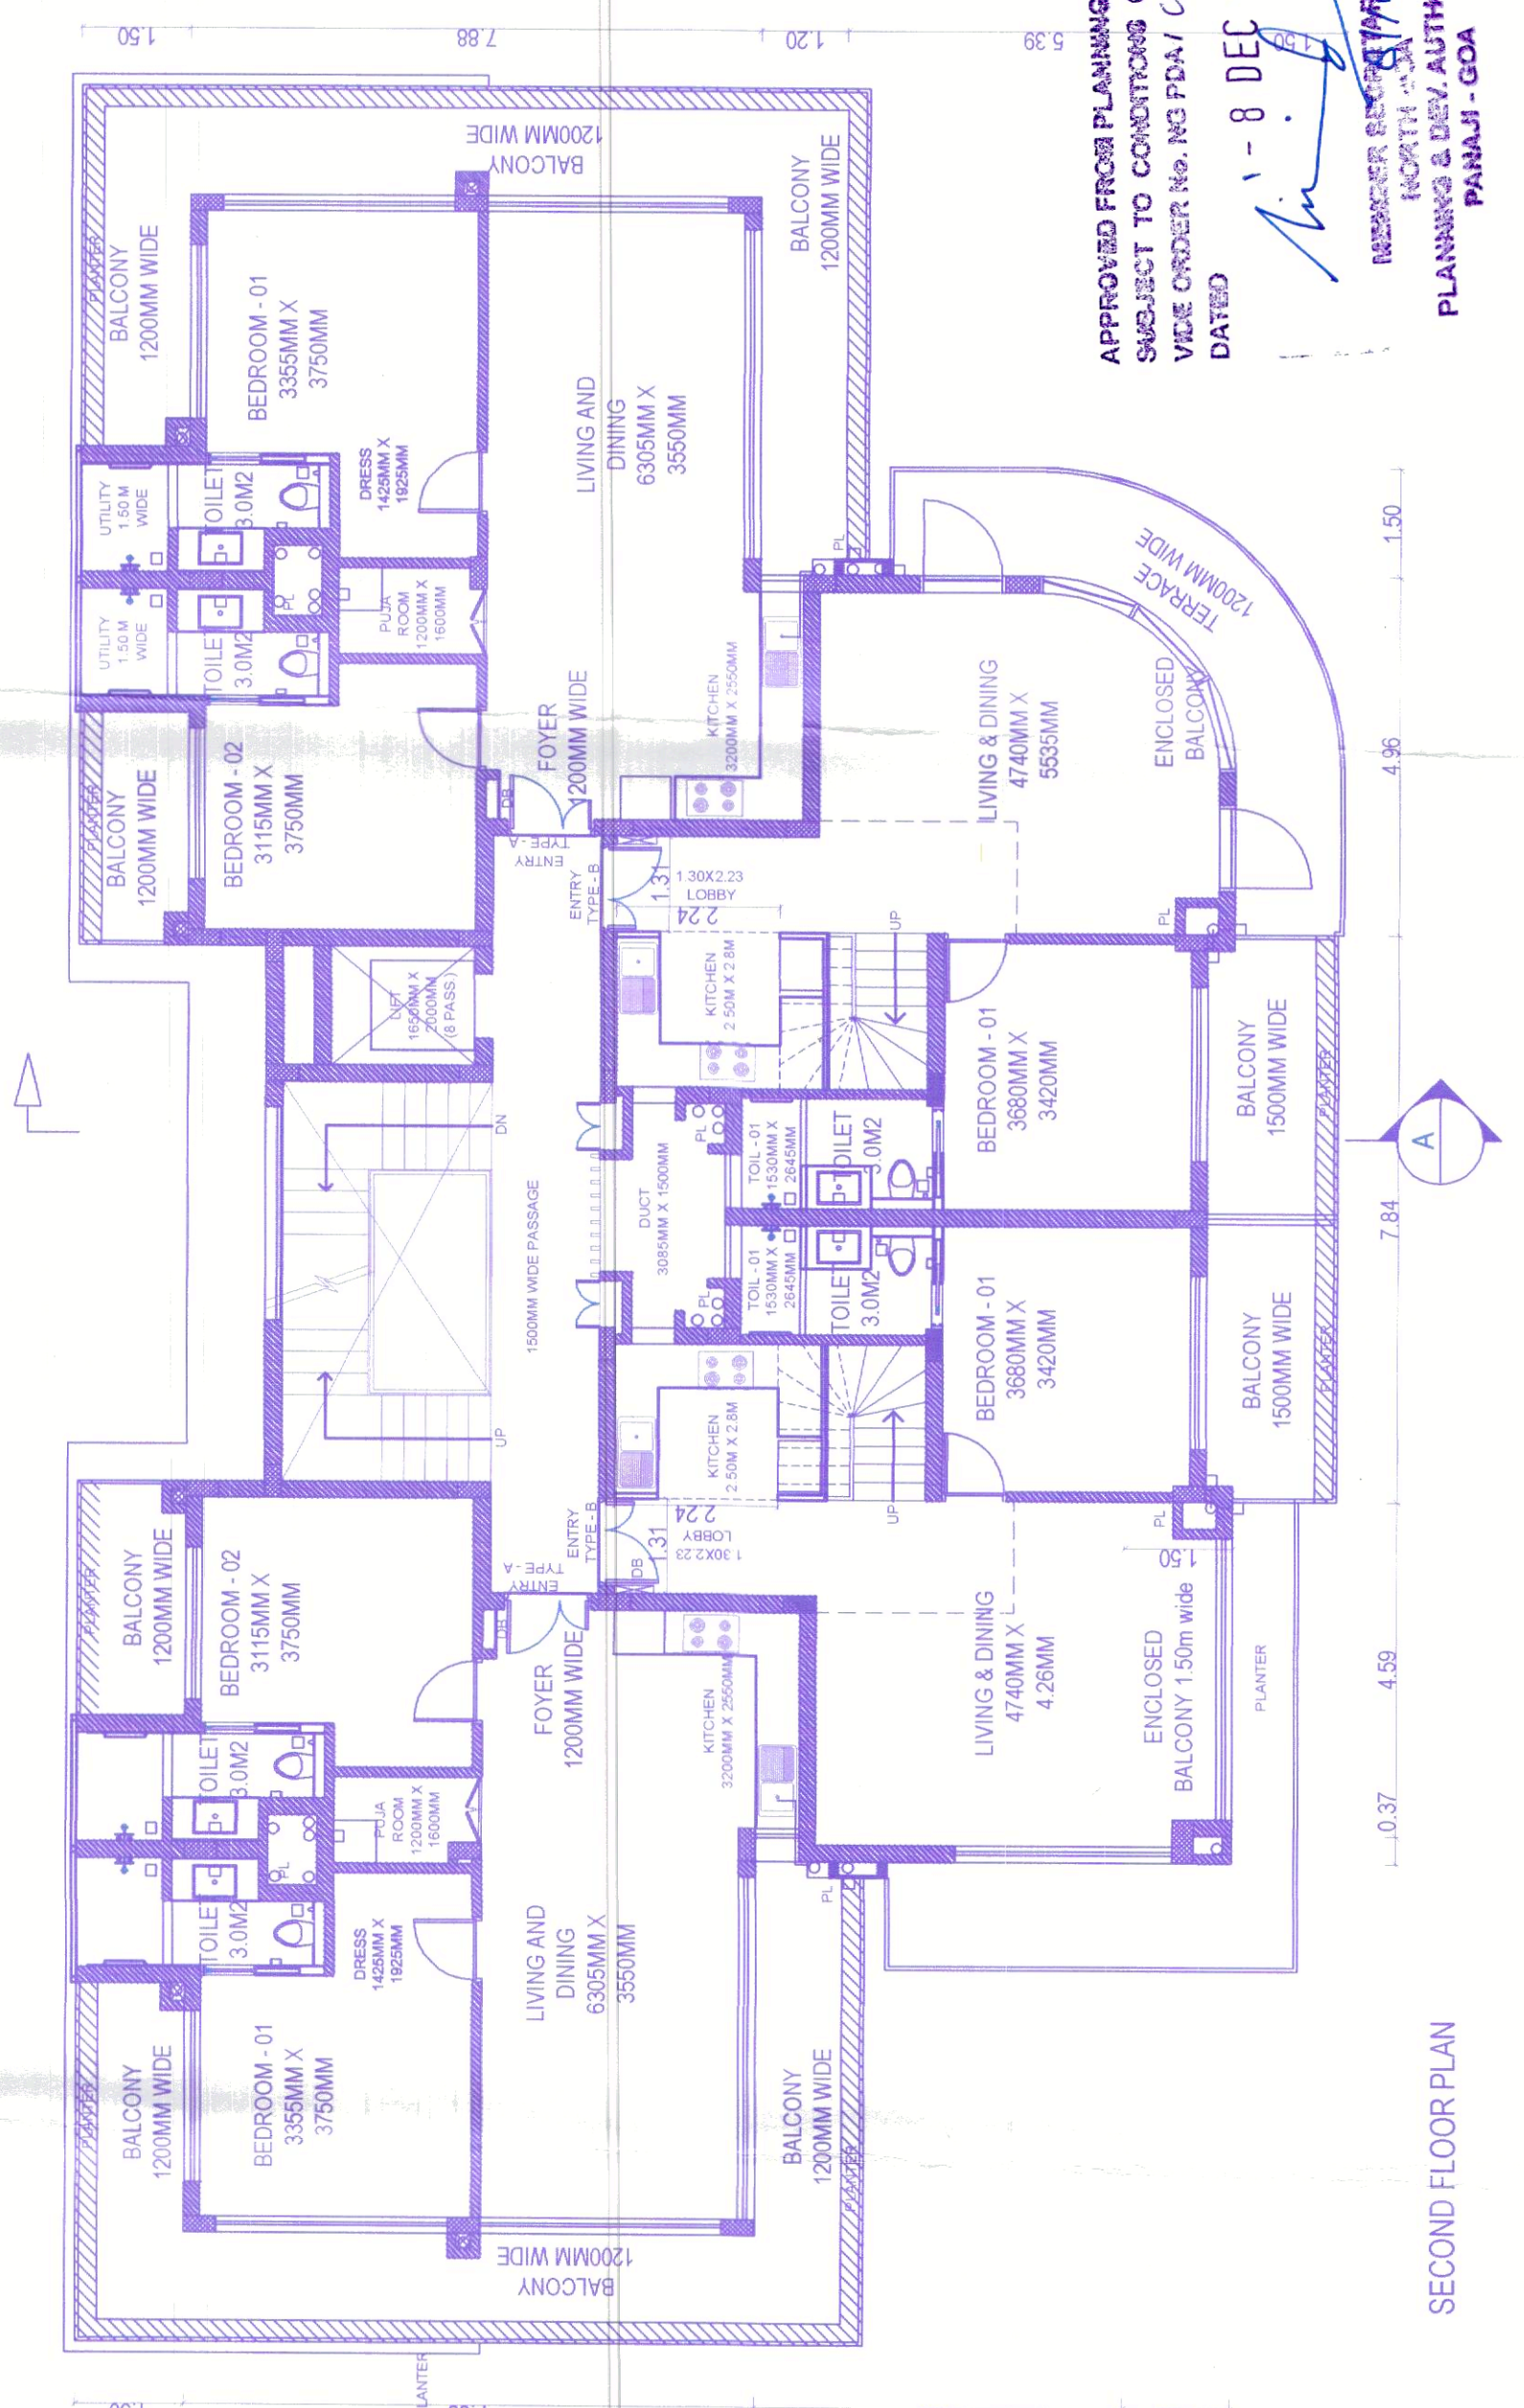

SECOND FLOOR PLAN

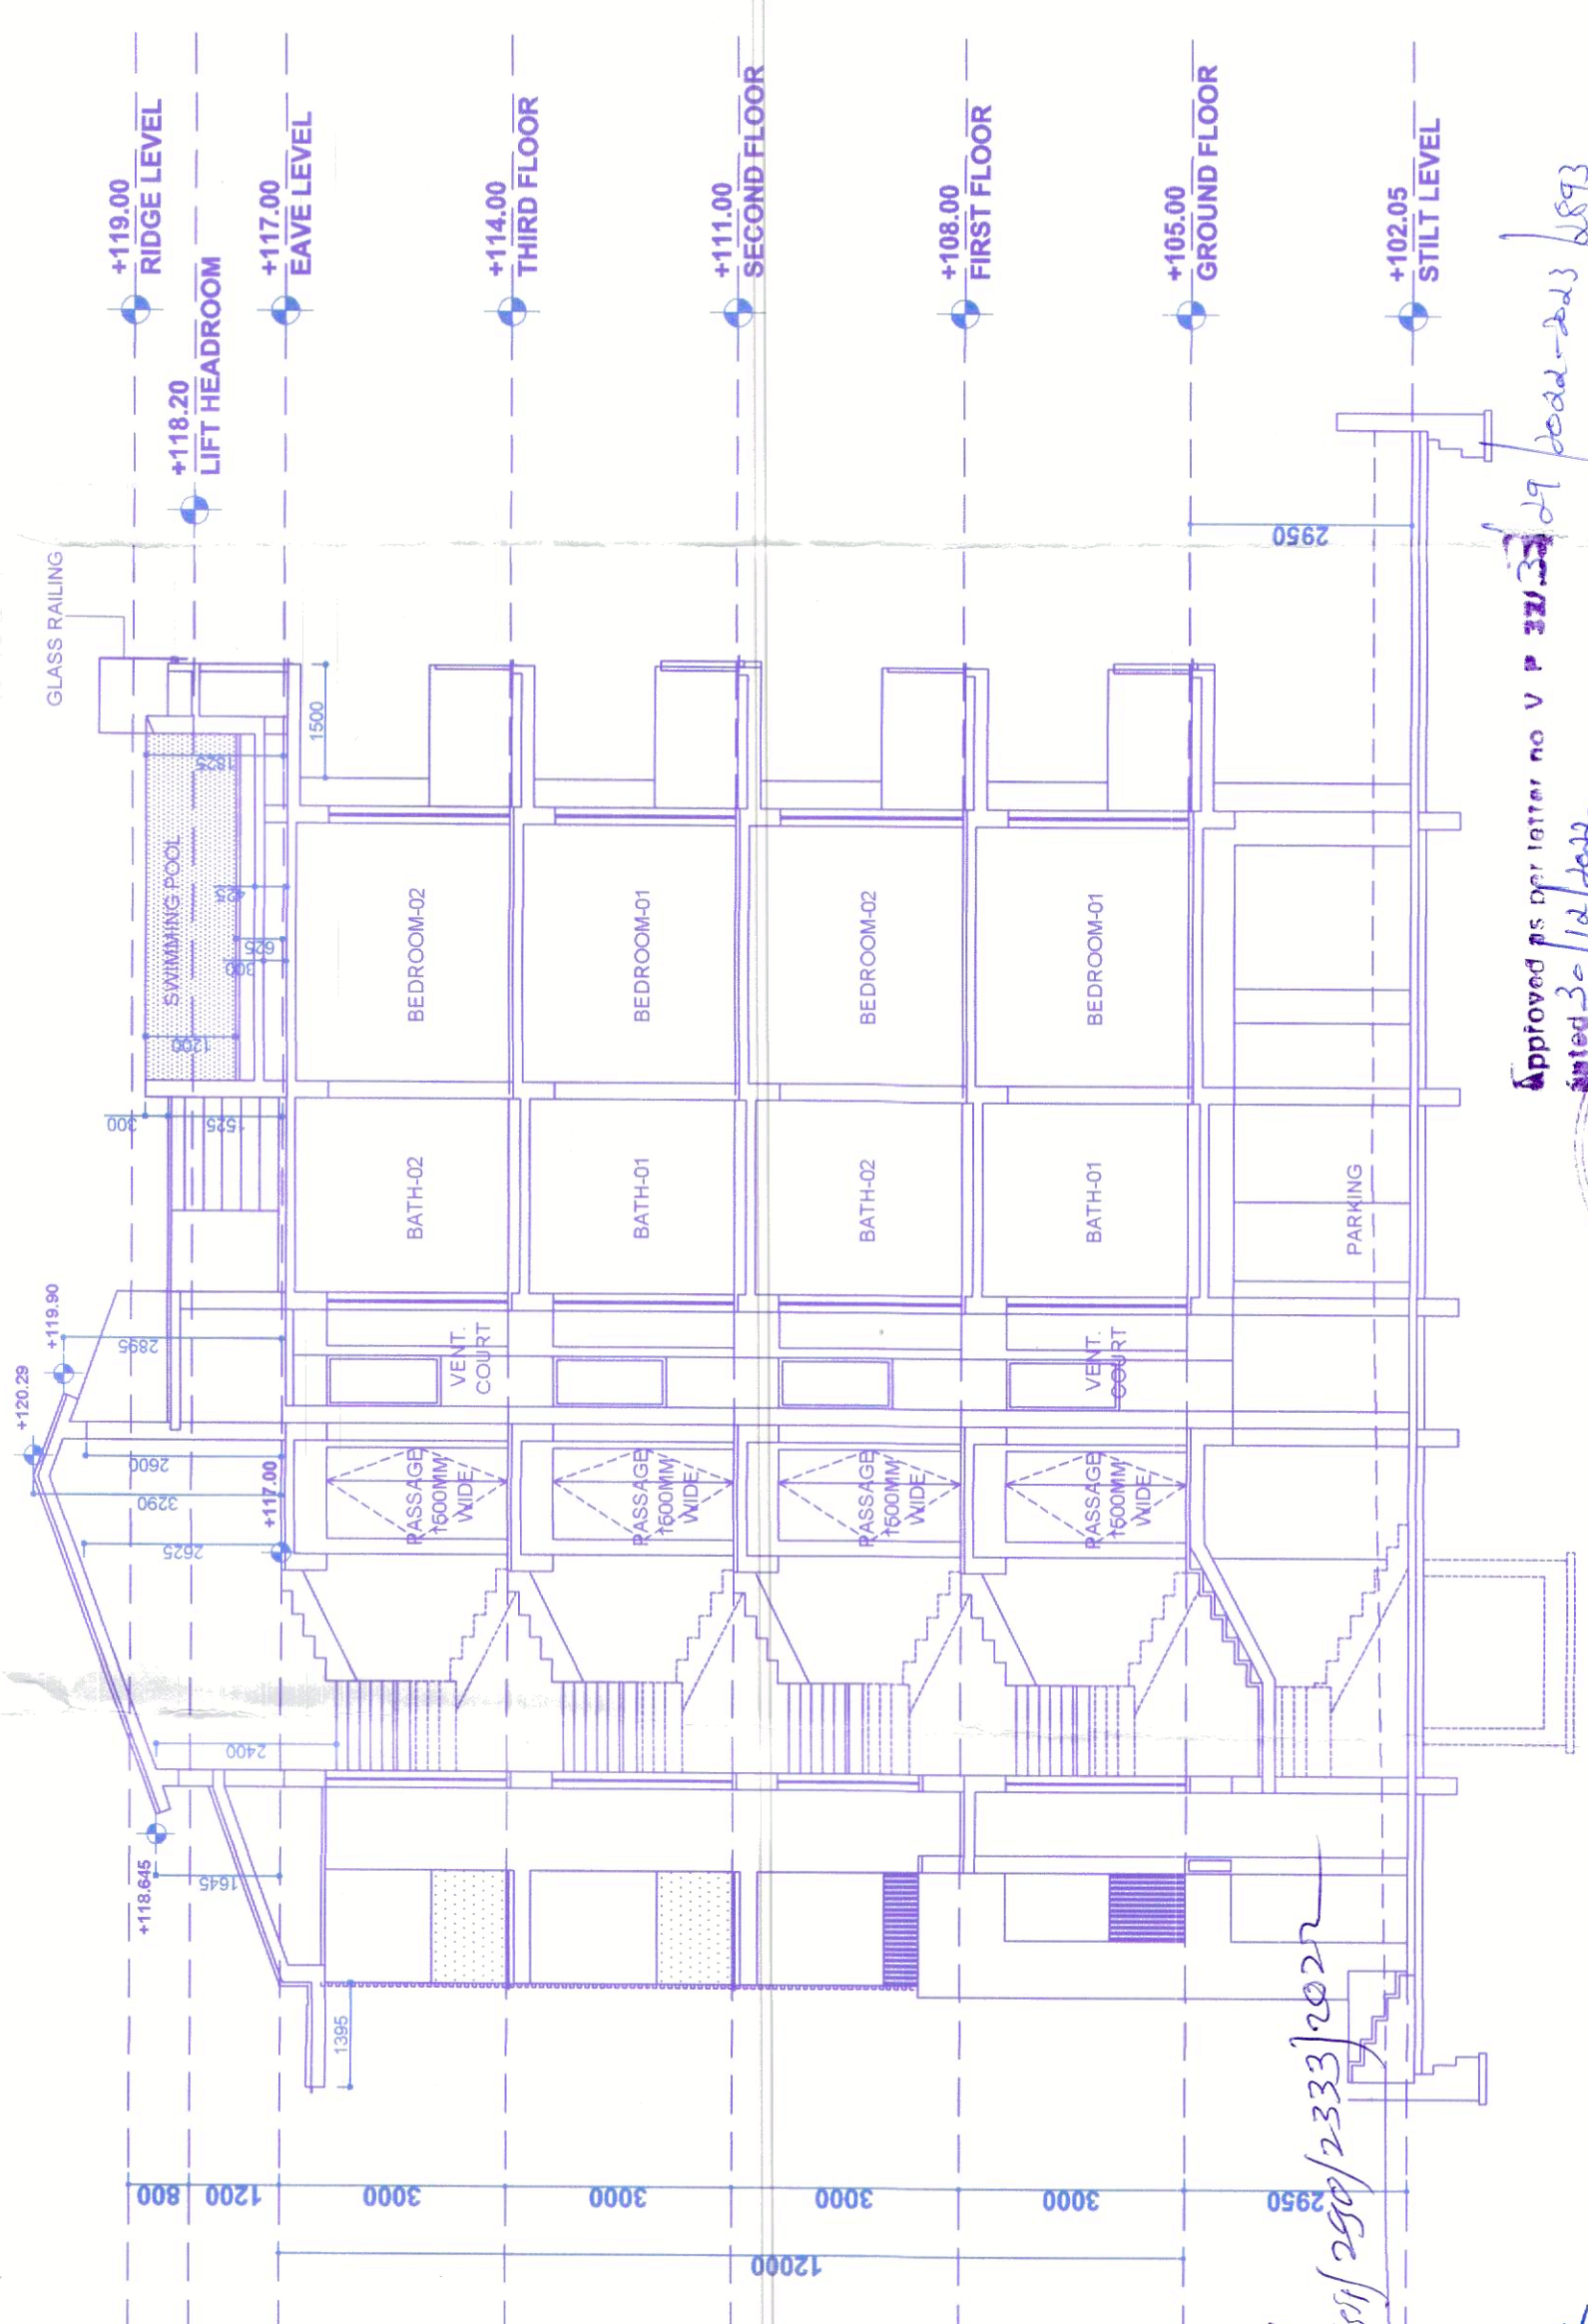

SECTION A-A

CONSULTANT SIGN :

CONSULTANT SIGN

CLIENT SIGN :

DRAWING TITLE :

SUBMISSION DRAWING

PROJECT TITLE :

PROPOSED AMALGAMATION OF
PLOTS & PROPOSED CONSTRUCTION
OF RESIDENTIAL BUILDINGS- BLOCK
A AND BLOCK B, IN PLOT BEARING
SURVEY NO.7 SUB. DIVISION NO. 41/1
& 41/7-A (PART), SITUATED AT
CANDOLIM, BARDEZ, GOA.

FOR SHERATON TOWNSHIP LLP

APPROVED FROM PLANNING POINT
SUBJECT TO CONDITIONS
AS STATED IN THE
DATED 1-8 DEC 2022

MANOJ K. SHARMA
MANOJ K. SHARMA
PLANNING & DEVELOPMENT
PUNJIT LTD.



