



5 46

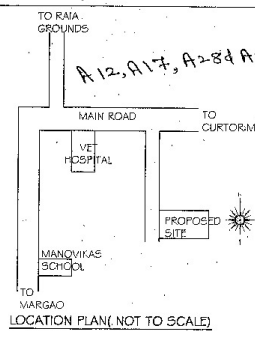

SITE PLAN (SCALE 1:500)

VILLAGE PANCHAYAT RAIA
Approved & Issued
Licence No. 11/... Dt. 18/5/17
Rev. No. 2(6) Dt. 23/4/17

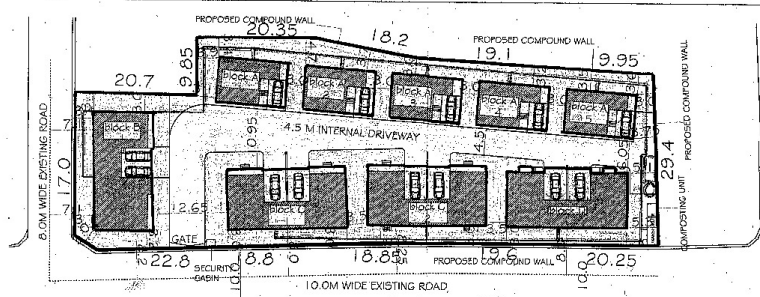

Quadroc
Sarpanch
V.P. RAIA

Secretary
V.P. RAIA

PLAN SHOWING PLOTS TO BE AMALGAMATED

PLAN SHOWING AMALGAMATED PLOTS

Please check order no. 12, A17, A28 & A33 dated 13/04/17 regarding the plans

Town Planning
Town & Country Planning Dept.
South Goa District Office, Margao-Goa

PROPOSED RESIDENTIAL VILLAS* COMPOUND WALL ON AMALGAMATED LAND BEARING S NO. 191 SUB DIV NO. 1-A1, 1-A2, 1-A17, 1-A28 & 1-A33

AT RAIA VILLAGE, SALCETE, GOA FOR MR. ADESH KRISHNA KARWARKAR, MRS. REKHA ADESH KARWARKAR, MR. PARESH KRISHNA KARWARKAR AND MRS. MAMTA PARESH KARWARKAR



DRAWING TYPE

SUBMISSION DRAWING
AMALGAMATION PLANS, SITE
PLAN & LOCATION PLAN

DATE	18/05/17	DRAWN BY	VP
SCALE	1:500	DATE	18/05/17
SCALE	1:500	DATE	18/05/17

OWNER

ARCHITECT

AR. PRAKASH V. KAMAT
B ARCH, G.D. ARCH, A.I.A., F.I.V.
ARCHITECT & GOVT. APPROVED VALUER
J. I. AMARJAN, VIOYANAGAR,
MARGAO, GOA. PH: 2750111, 9822886612
Council of Arch: CA/75/725
Goa: AR/0119/2010
Valuer: Vol-1/312/95-96

