


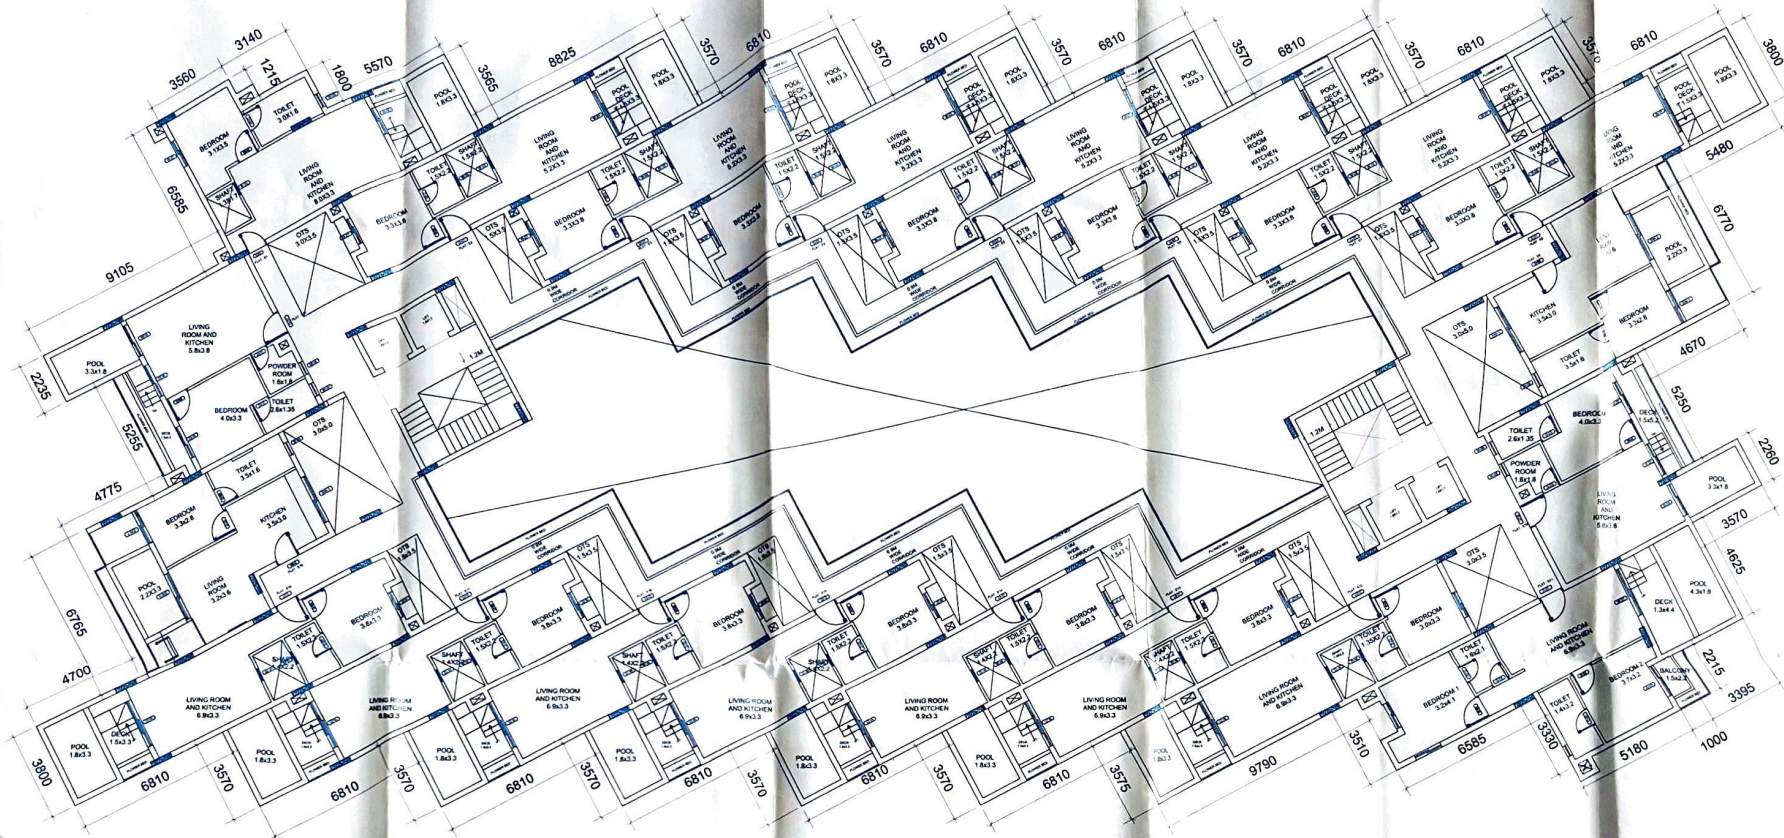

**FIRST FLOOR PLAN
(SCALE 1:100)**

Approved With Condition Vite
T.C.O No: 178/2024/1510/CP-2024 | 10708
Dt: 20/12/2024

Dy. Town Planner
Town & Country Planning Dept
Govt. of Goa, Mapusa



V P SECRETARY
SOLIM - SODEM
BARDEZ - GOA

PROJECT TITLE :


PROPOSED CONSTRUCTION OF RESIDENTIAL BUILDING,
COMPOUND WALL AND SWIMMING POOL ON PLOT
BEARING SURVEY NO 254 SUB DIVISION 1-A - 1 OF
VILLAGE SIOLIM TALUKA BARDEZ
FOR-SEA BREEZE VILLAS PRIVATE LIMITED
DIRECTOR ARPIT BANSAL

OWNER SIGN

Arpit
Bansal

CONSULTANT SIGN

PRATHAMESH BHAT
T.C.P. Reg. No. 03/20/2022

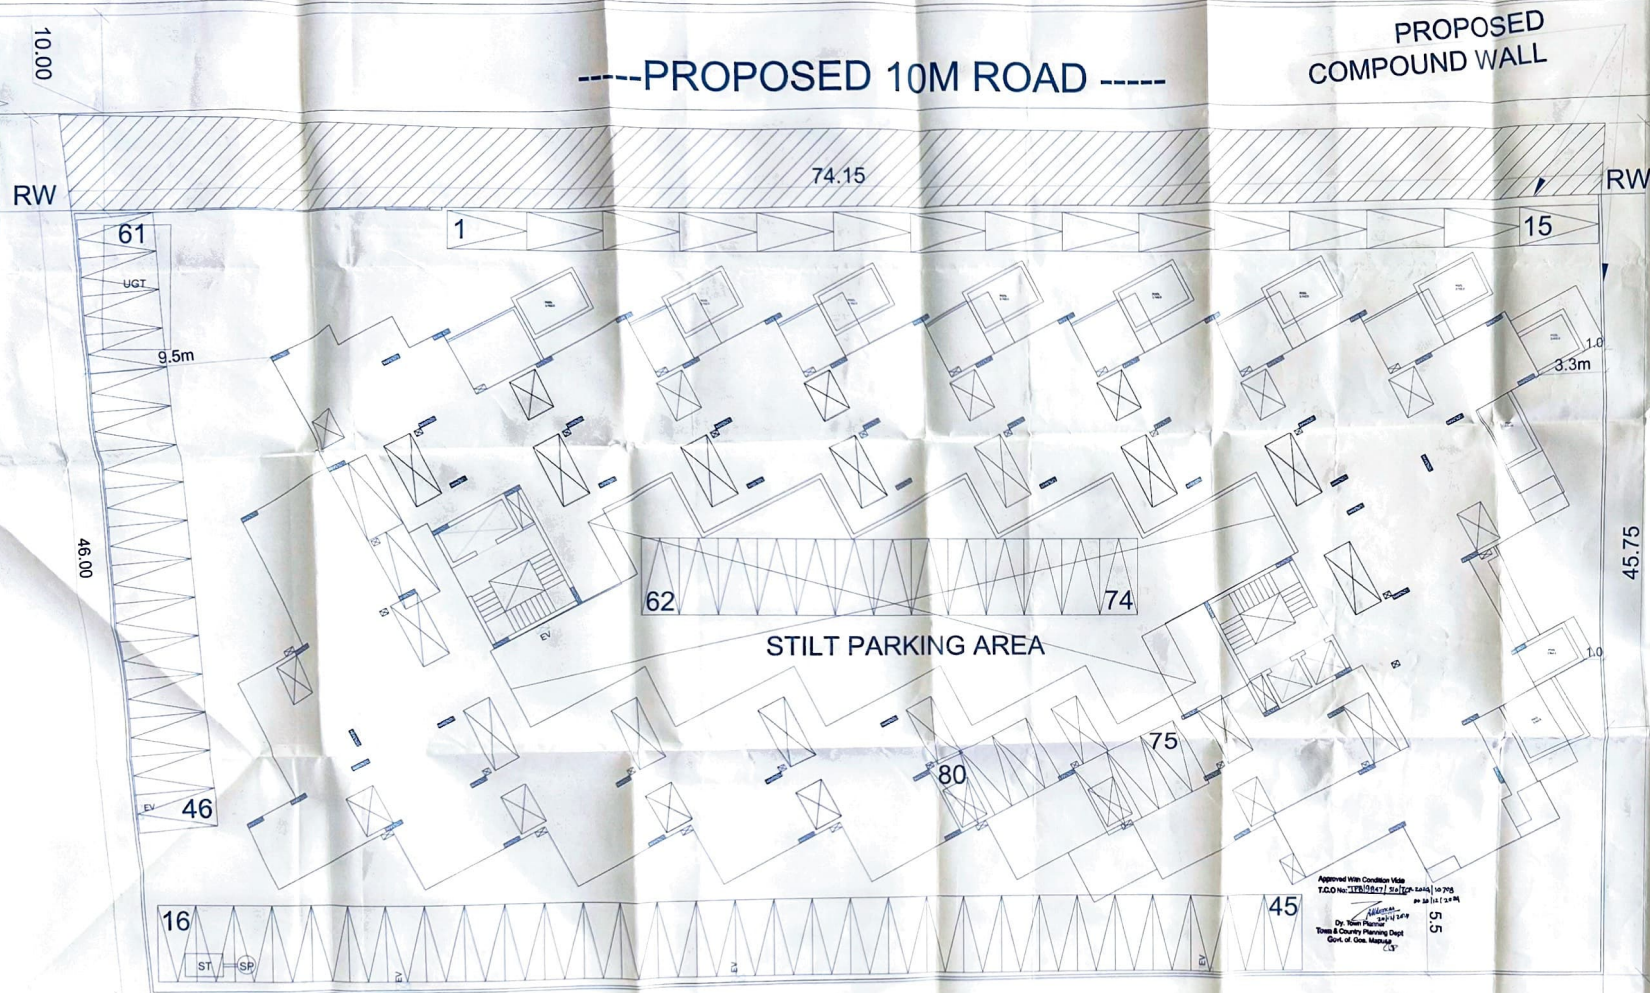

-----PROPOSED 15M ROAD -----

PROJECT TITLE :

**PROPOSED CONSTRUCTION OF RESIDENTIAL BUILDING,
COMPOUND WALL AND SWIMMING POOL ON PLOT A
OF PROPERTY BEARING SURVEY NO 254 SUB DIVISION
1-A-1 OF VILLAGE SIOLIM TALUKA BARDEZ**

FOR-SEA BREEZE VILLAS PRIVATE LIMITED
DIRECTOR ARPIT BANSAL

SUBMISSION DRAWING

OWNER SIGN _____

CONSULTANT SIGN

continued in the Foreclosed Mortgage Note Association.
to WCA dated 10/19/84 subject to the
conditions laid down and provided in the
to 13 SEPTEMBER 1984 17/10/84

VILLAGE PANCHAYAT
SOLIM, SOLIM

P SECRETARY
MUM - SOBEM
ANDREZ COA

PRATIK SINGH
T.C.P. No. 100/2022



Approved With Condition Vide
T.C.O No: JPB/2847/S/10/TCF-2024 / 10708
Dated: 24/12/2024

[Signature]
Dy. Town Planner
Town & Country Planning Dept
Govt. of Goa, Mapusa

As per the Provisions of the Building Act, 1962, the plan is approved for the construction of the building. The plan is approved for the construction of the building. The plan is approved for the construction of the building.



[Signature]
V.P. BECARRER
SOLIM - SOLEM
BARDEZ - GOA


PROJECT TITLE :
PROPOSED CONSTRUCTION OF RESIDENTIAL BUILDING,
COMPOUND WALL AND SWIMMING POOL ON PLOT
BEARING SURVEY NO 254 SUB DIVISION -A - 1 OF
VILLAGE SIOLIM TALUKA BARDEZ
FOR- SEA BREEZE VILLAS PRIVATE LIMITED
DIRECTOR ARPIT BANSAL

OWNER SIGN

[Signature]
Arpit Bansal

CONSULTANT SIGN



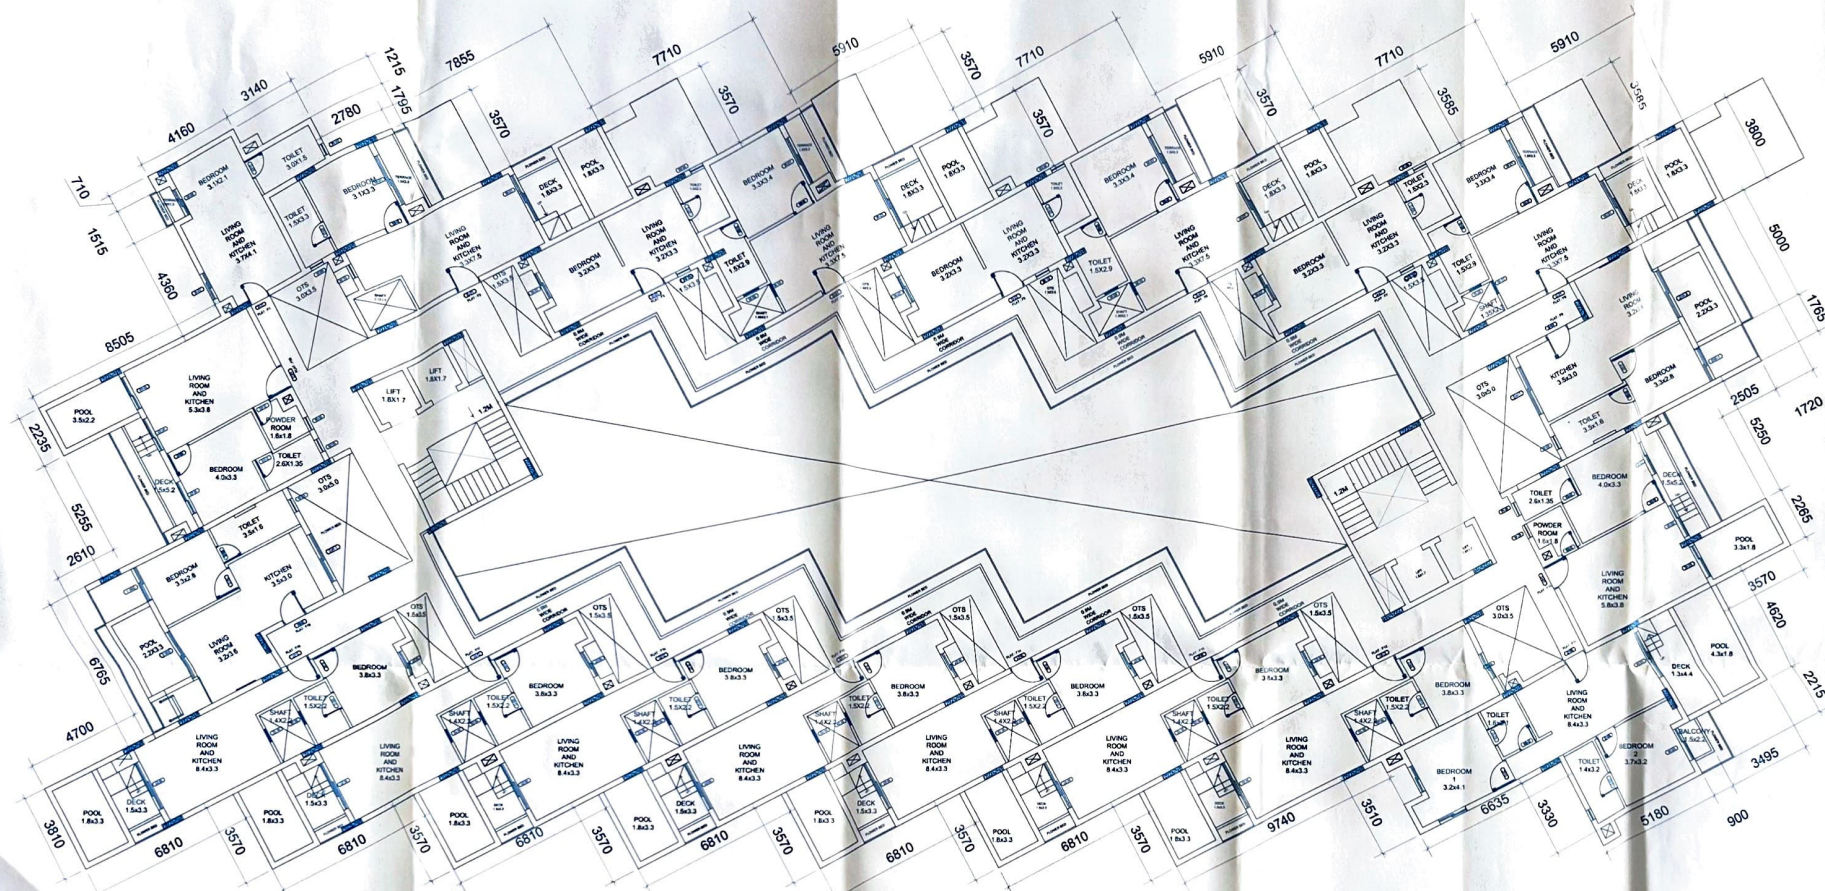

SECOND FLOOR PLAN
(SCALE 1:100)

PROJECT TITLE :
PROPOSED CONSTRUCTION OF RESIDENTIAL BUILDING,
COMPOUND WALL AND SWIMMING POOL ON PLOT
BEARING SURVEY NO 254 SUB DIVISION 1-A - 1 OF
VILLAGE SIOLIM TALUKA BARDEZ
FOR- SEA BREEZE VILLAS PRIVATE LIMITED
DIRECTOR ARPIT BANSAL

OWNER SIGN

Arpit Bansal

CONSULTANT SIGN

FRATHAMESH BHAT
DIP
TCP Reg. No. 0020/2012

Approved With Condition Vide
T.C.O No. 178/2014/510 TCR-2014 | 10708


01/20/12/2014

Dy. Town Planner
Town & Country Planning Dept
Govt. of Goa, Margao

... as per the Planning Meeting with the ...
... dated 15/12/2014 ...
... the same ...
... 12/12/2014 ...



V P SECRETARY
SIOLIM - SIOLIM
BARDEZ - GOA

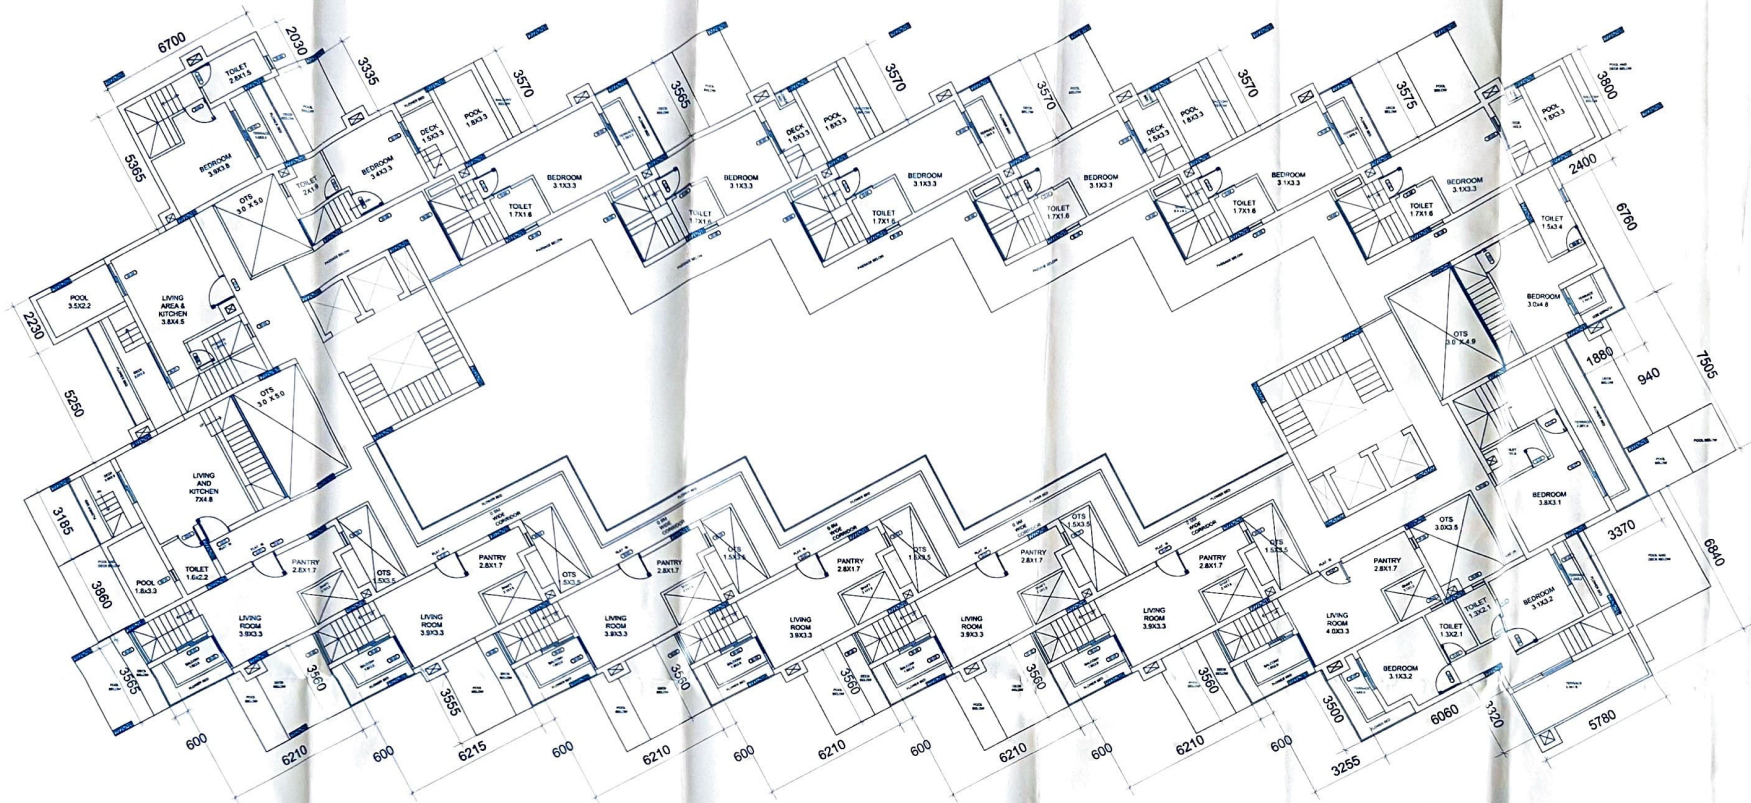

**FOURTH FLOOR PLAN
(SCALE 1:100)**

Approved With Condition Vide
T.C.O No: 1781/2017/312/CP-2014/10703
Dt. 20/12/2014

[Signature]
Dy. Town Planner
Town & Country Planning Dept
Govt. of Goa, Mapusa

STAMPED IN THE PROJECT DRAWING FILE NUMBER
- 2017/10703/312/CP-2014/10703
P. 17/10703/2014/257/10703/312/CP-2014/10703
Date: 24/11/2015



[Signature]
V.P. SECRETARY
SIOLIM - SODIM
BARDEZ - GOA

PROJECT TITLE :
PROPOSED CONSTRUCTION OF RESIDENTIAL BUILDING,
COMPOUND WALL AND SWIMMING POOL ON PLOT
BEARING SURVEY NO 254 SUB DIVISION 1-A-1 OF
VILLAGE SIOLIM TALUKA BARDEZ
FOR- SEA BREEZE VILLAS PRIVATE LIMITED
DIRECTOR ARPIT BANSAL

OWNER SIGN

[Signature]
Arpit Bansal

CONSULTANT SIGN

PRATHINSHI BHAT
B.E.
TCP No. 1002/2022

