



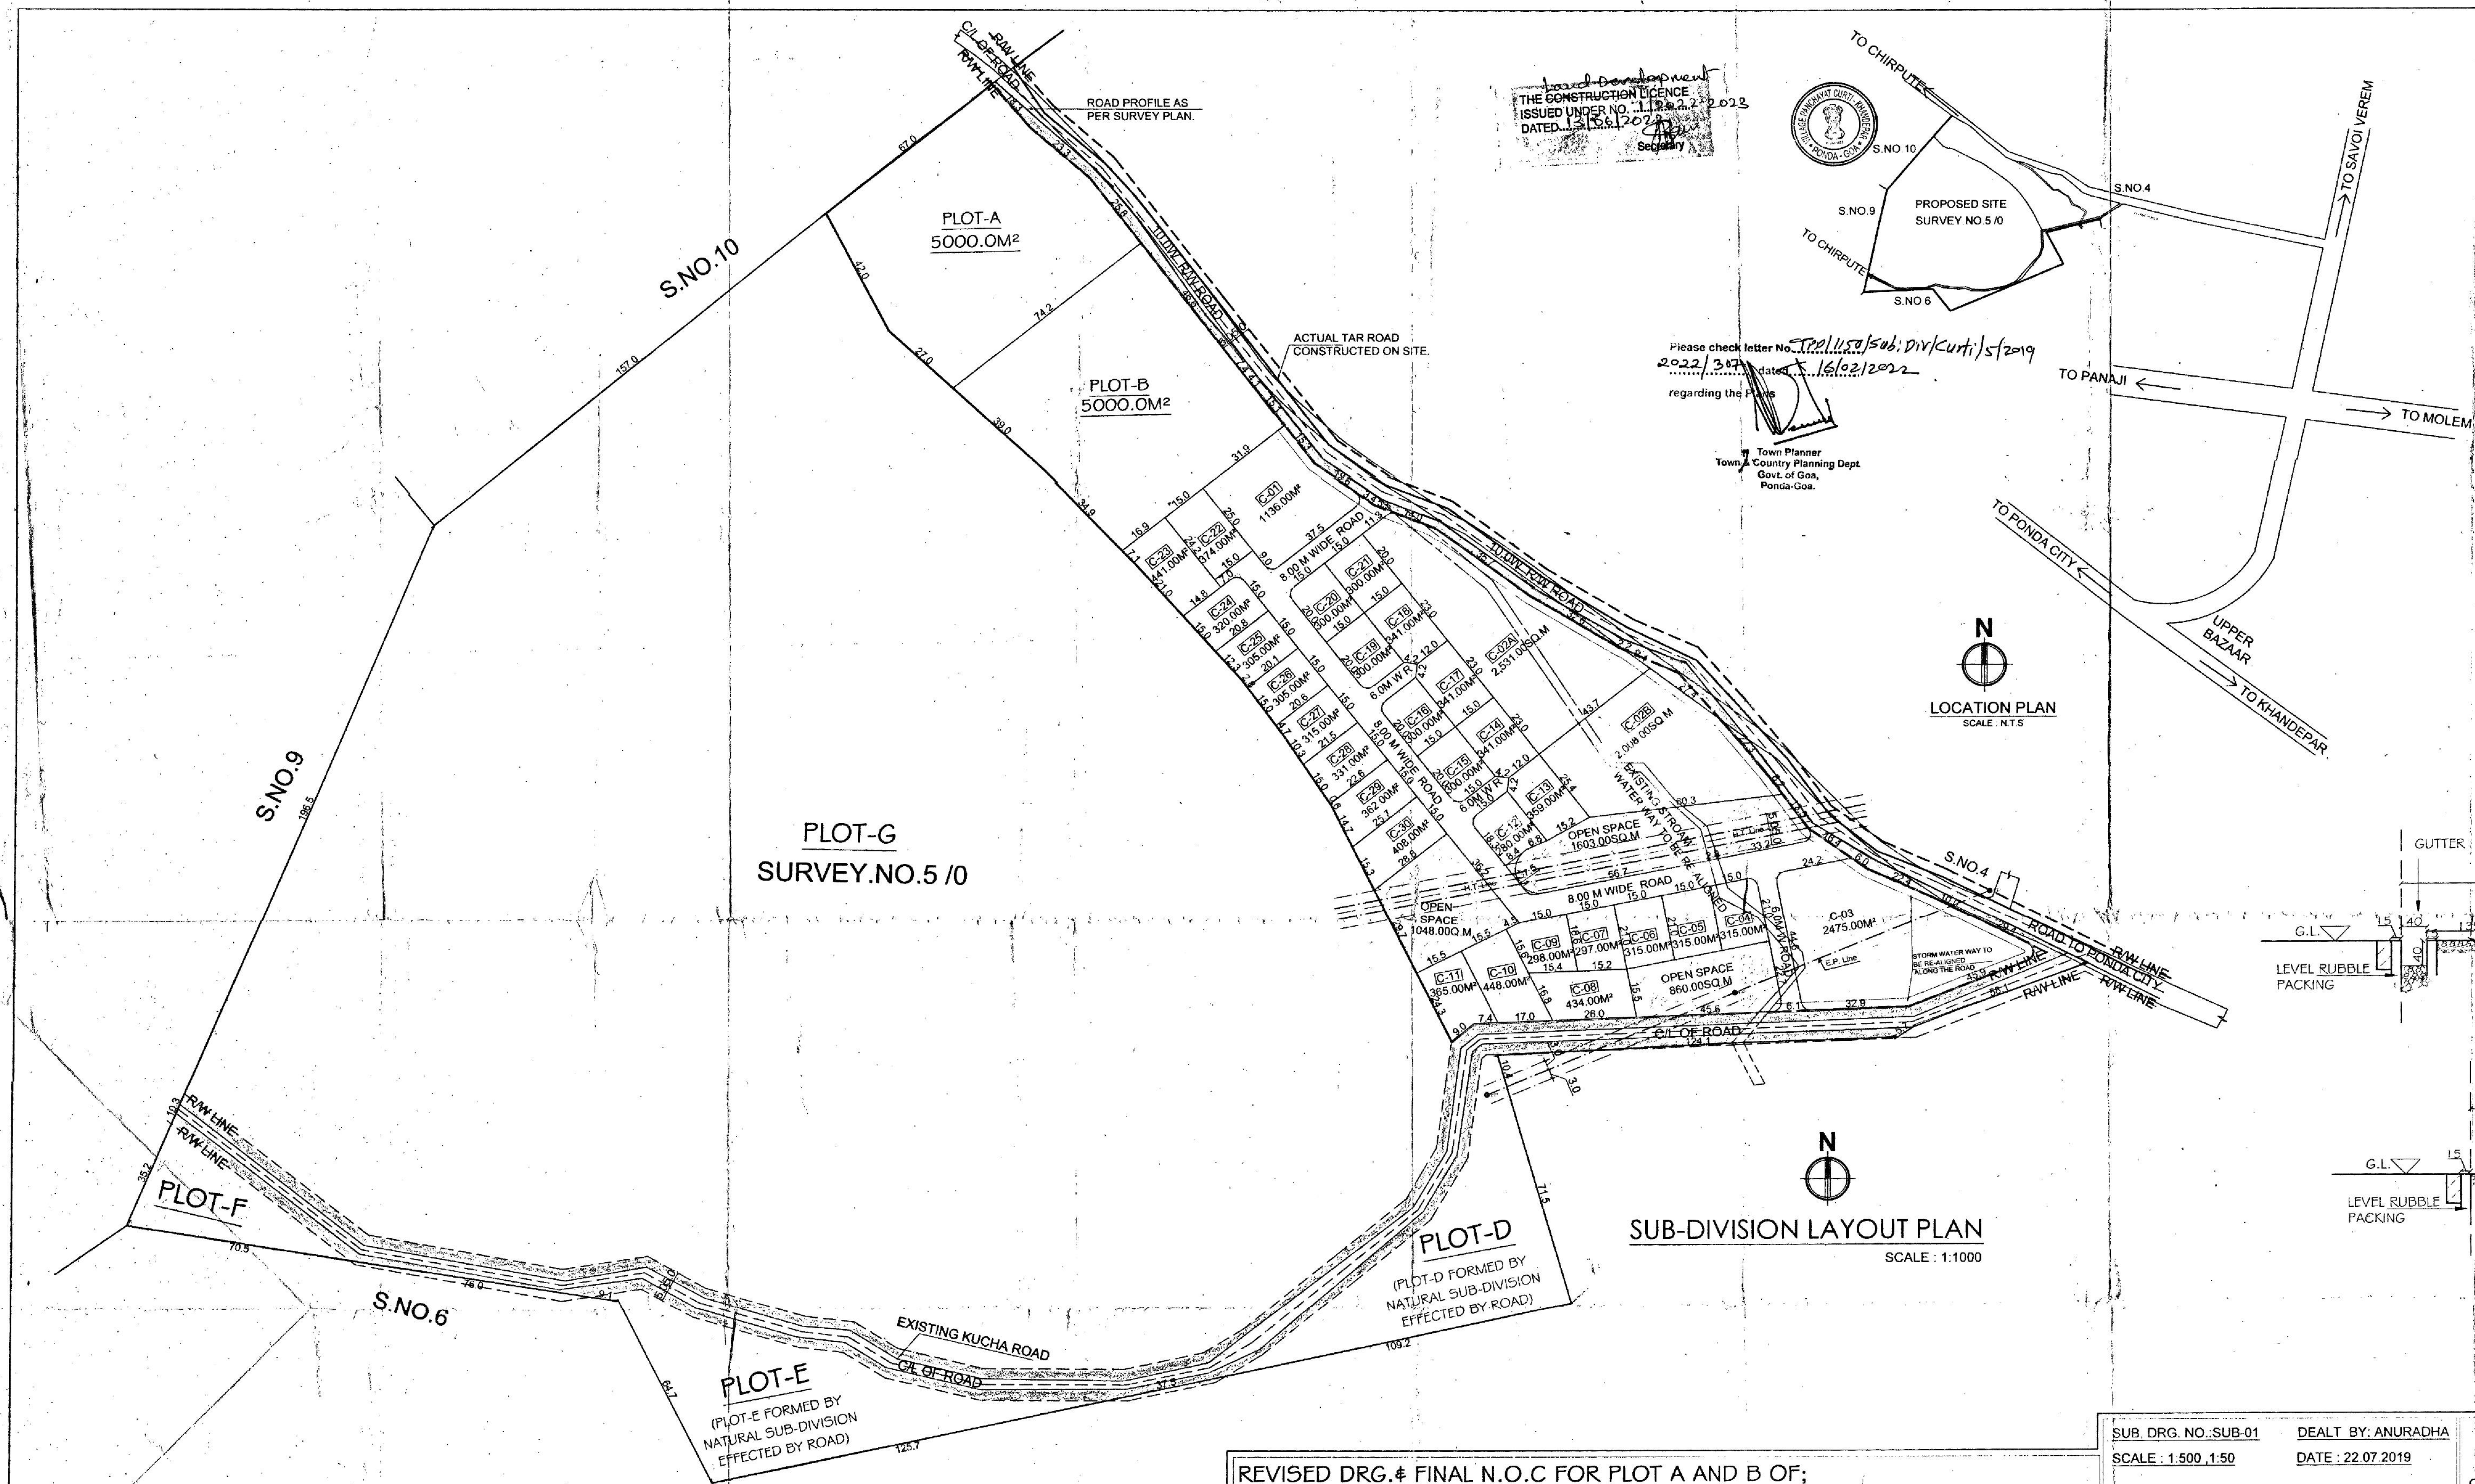

| AREA STATEMENT                                  |                 |
|-------------------------------------------------|-----------------|
| AREA OF SURVEY.NO.5/0                           | = 1,45,600.00M² |
| AREA OF PLOT-F (ORCHARD/NDS)                    | = 1,102.00M²    |
| AREA OF PLOT-G (ORCHARD/NDS/NC)                 | = 95,766.00M²   |
| TOTAL AREA UNDER ORCHARD /NDS/NC=               | 96,868.00M²     |
| NET AREA UNDER SETTELEMENT ZONE FOR DEVELOPMENT | = 48,732.00M²   |
| AREA UNDER EXISTING KACCHA ROAD                 | = 2,465.00M²    |
| ROAD WIDENING AREA                              | = 5,468.00M²    |
| TOTAL AREA FOR DEVELOPMENT                      | = 40,799.00 M²  |
| AREA OF PLOT-A                                  | = 5,000.00 M²   |
| AREA OF PLOT-B                                  | = 5,000.00 M²   |
| AREA OF PLOT-C                                  | = 23,305.00 M²  |
| AREA OF PLOT-D (NATURAL SUB-DIV)                | = 3,660.00 M²   |
| AREA OF PLOT-E (NATURAL SUB-DIV)                | = 3,834.00 M²   |
| AREA STATEMENT FOR PLOT-C                       |                 |
| AREA OF PLOT-C                                  | = 23,305.00 M²  |
| OPEN SPACE REQUIRED (15%)                       | = 3,495.75 M²   |
| OPEN SPACE PROVIDED ( 15.06%)                   | = 3,511.00 M²   |
| AREA IN PLOTS (C1TO C30)                        | = 17,260.00 M²  |
| AREA UNDER PROPOSED ROAD                        | = 2,544.00 M²   |

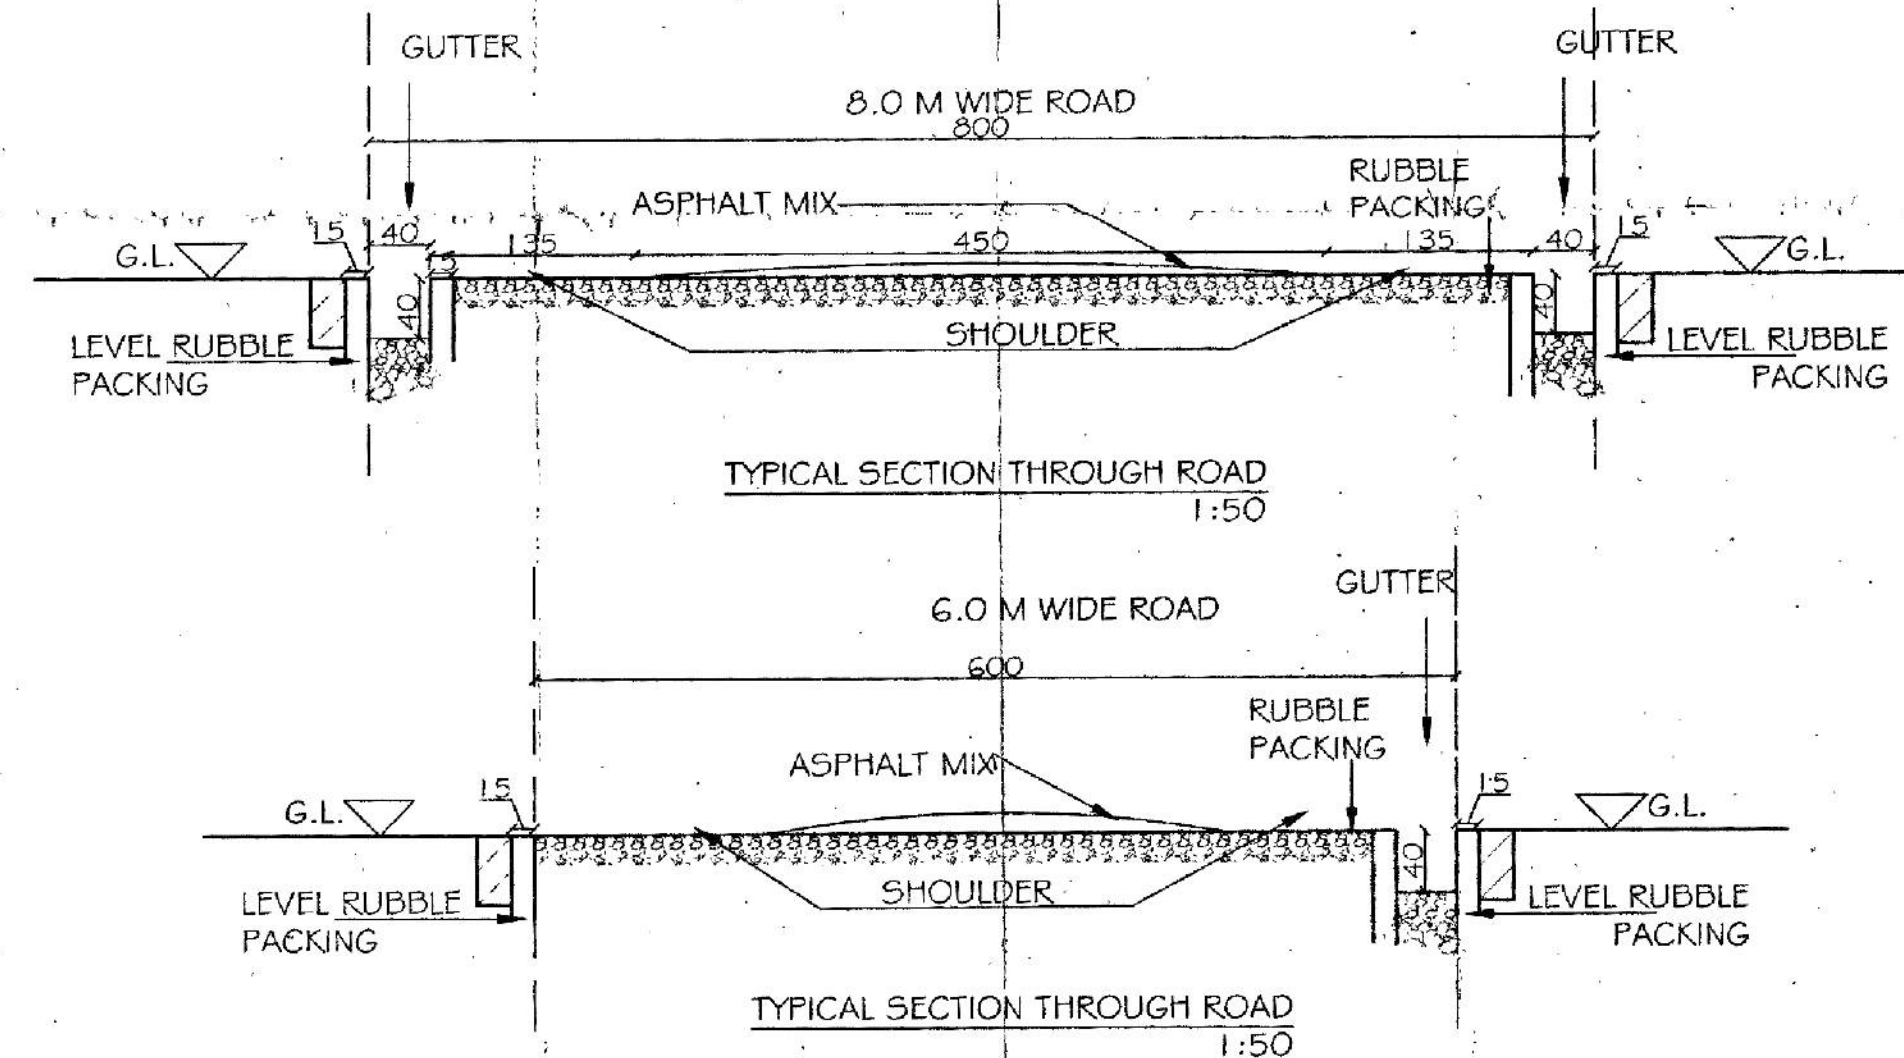

REVISED DRG.# FINAL N.O.C FOR PLOT A AND B OF;  
PROPOSED SUB-DIVISION OF LAND FOR MATCHES GOA PVT.LTD  
AT CURTI VILLAGE OF PONDA -TALUKA - GOA,ON SURVEY.NO.5 /O.

SUB\_DRG. NO.:SUB-01  
SCALE : 1:500, 1:50  
DEALT BY: ANURADHA  
DATE : 22.07.2019

NOTE:ALL DIMENSIONS ARE IN CENTIMETERS,  
EXCEPT SITE PLAN IN METERS.UNLESS  
OTHERWISE SPECIFIED.

For Matches Goa Private Limited  
OWNER'S SIGNATURE:  
ARCHITECT'S SIGNATURE:

RAJEEV M. SUKHTHANKER  
ARCHITECT ( B. Arch.(Bom.) AIIA)  
RAJEEV M. SUKHTHANKER  
B.Arch (Bom.) A.I.I.A.,  
ARCHITECT  
CA/81/14172 AR/02022010  
CA / 31 / 4472  
AR / 0202 / 2010  
F-1, FIRST FLOOR, FATIMA CHAMBERS,  
NEAR FATIMA CONVENT, MARGAO - GOA  
Ph: 2737170, 2733861  
Email: rajm\_sukth@gmail.com