




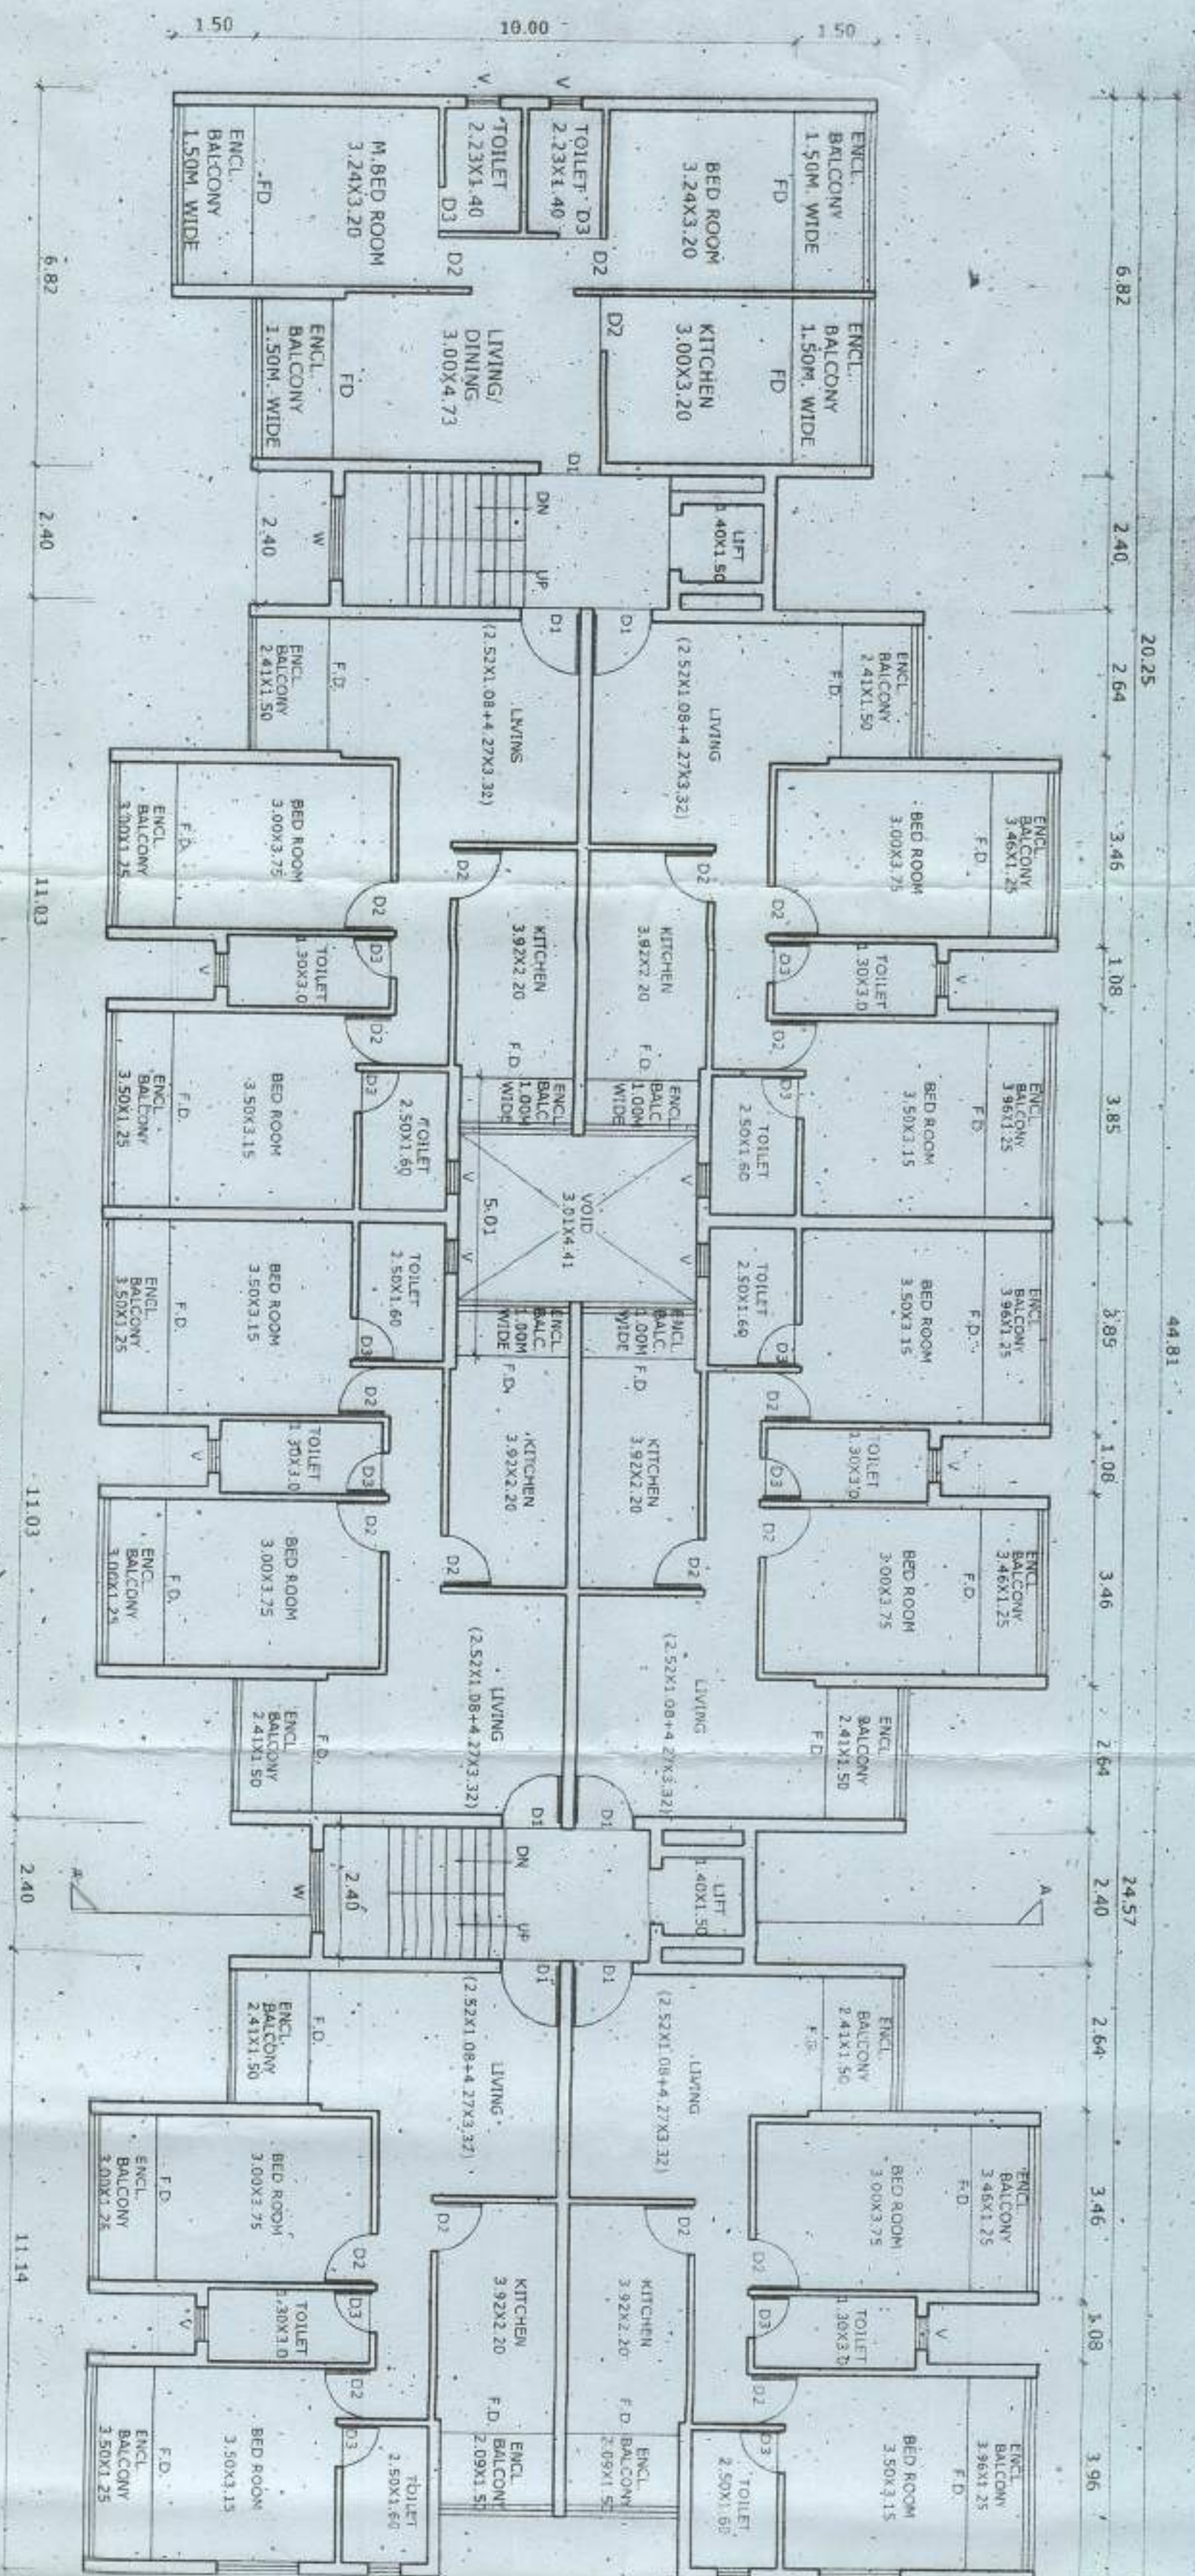


SECOND FLOOR PLAN
SCALE 1:100

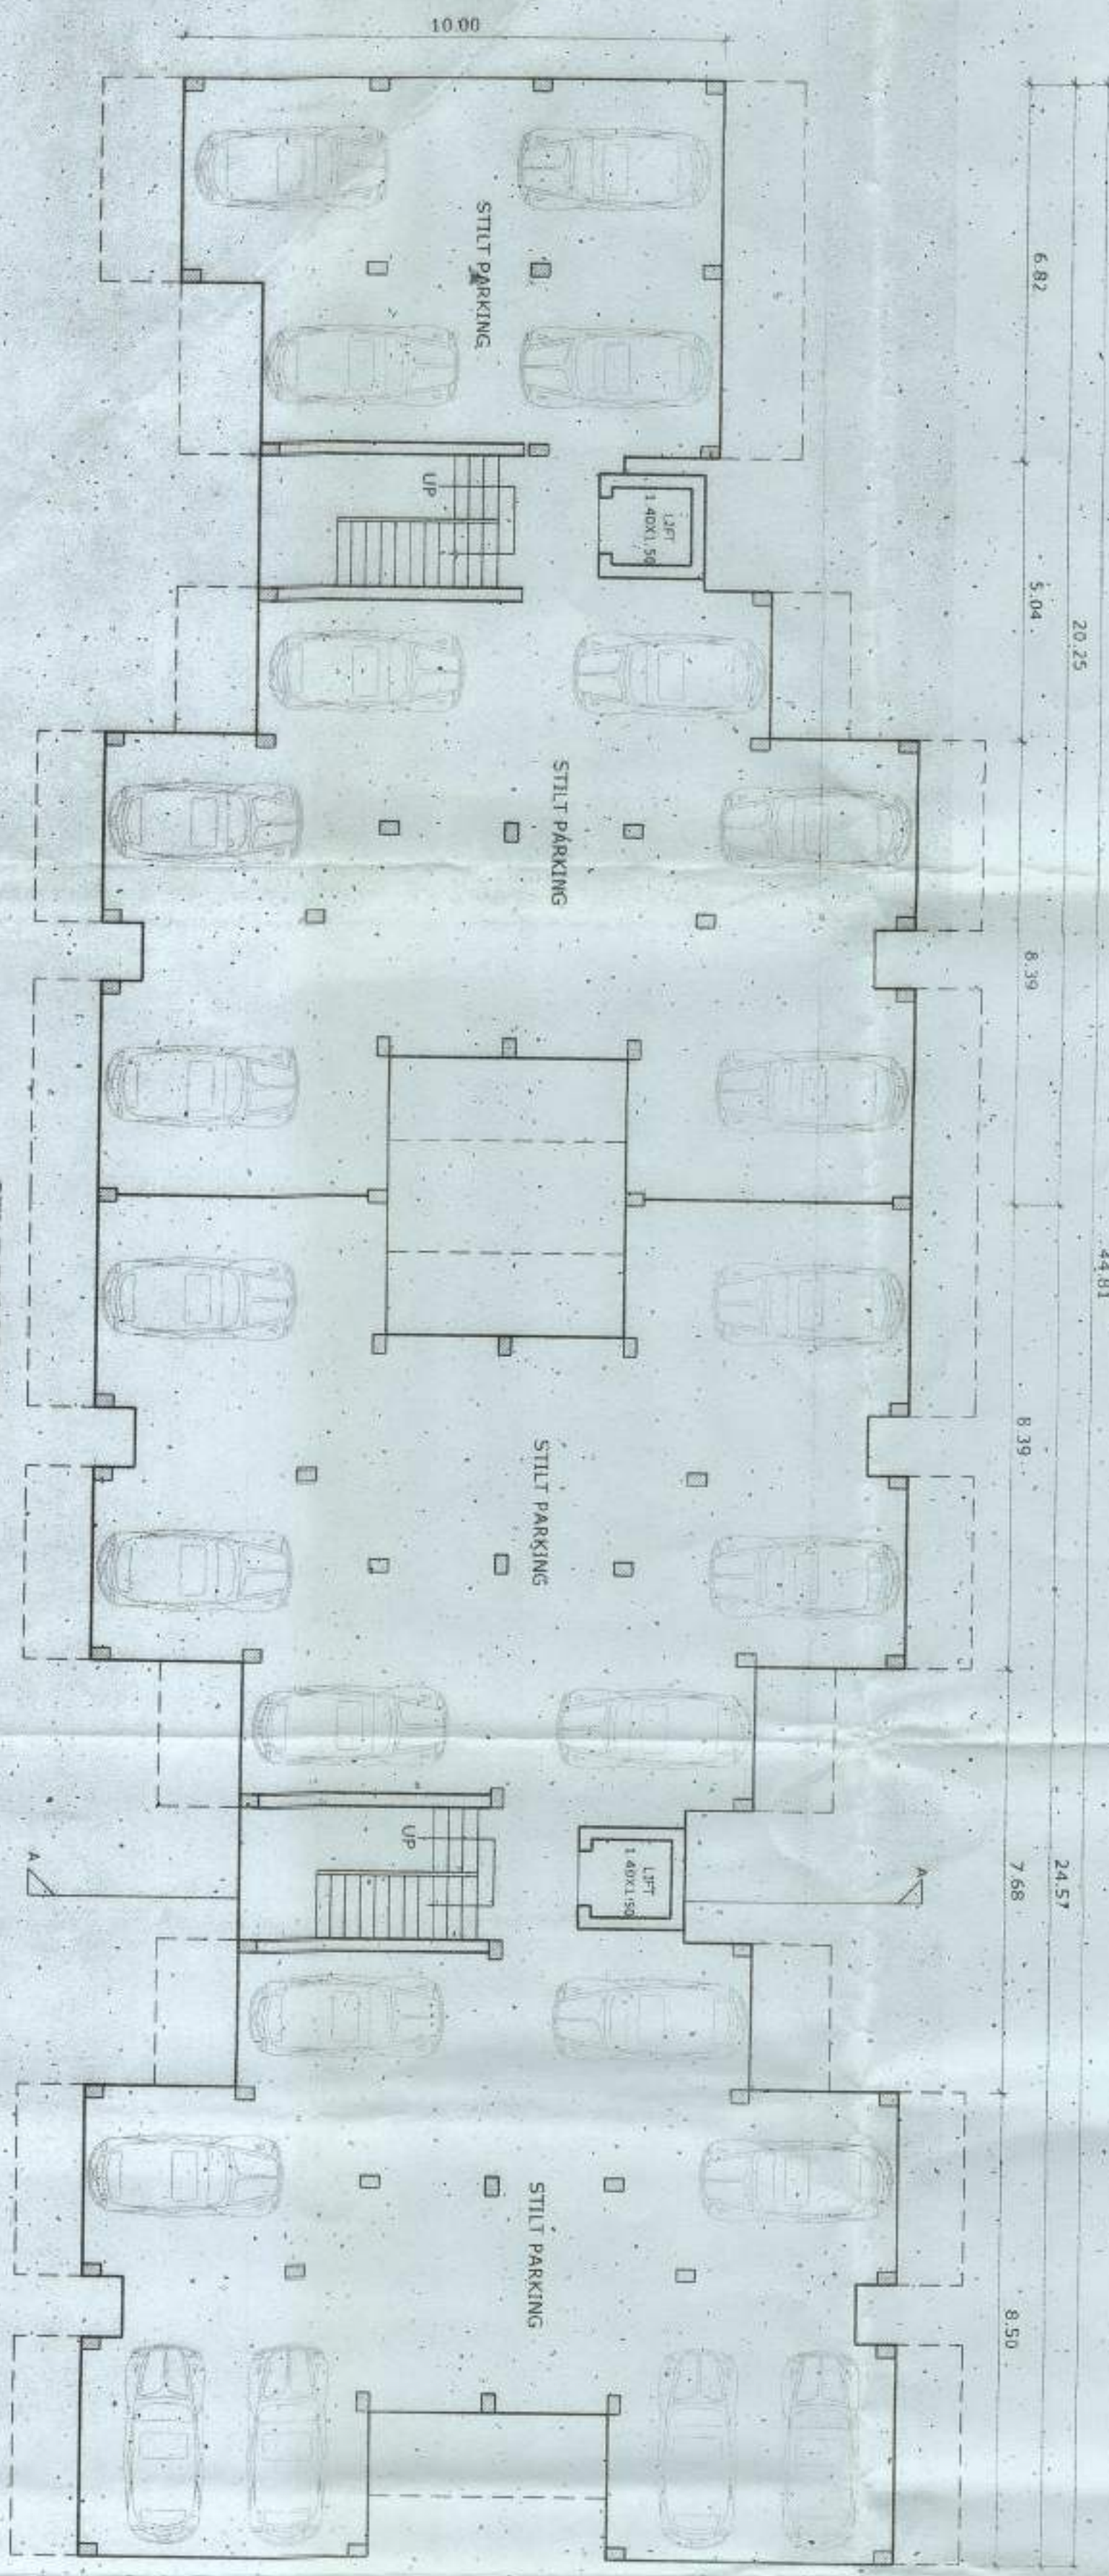


STILT FLOOR PLAN
SCALE 1:100

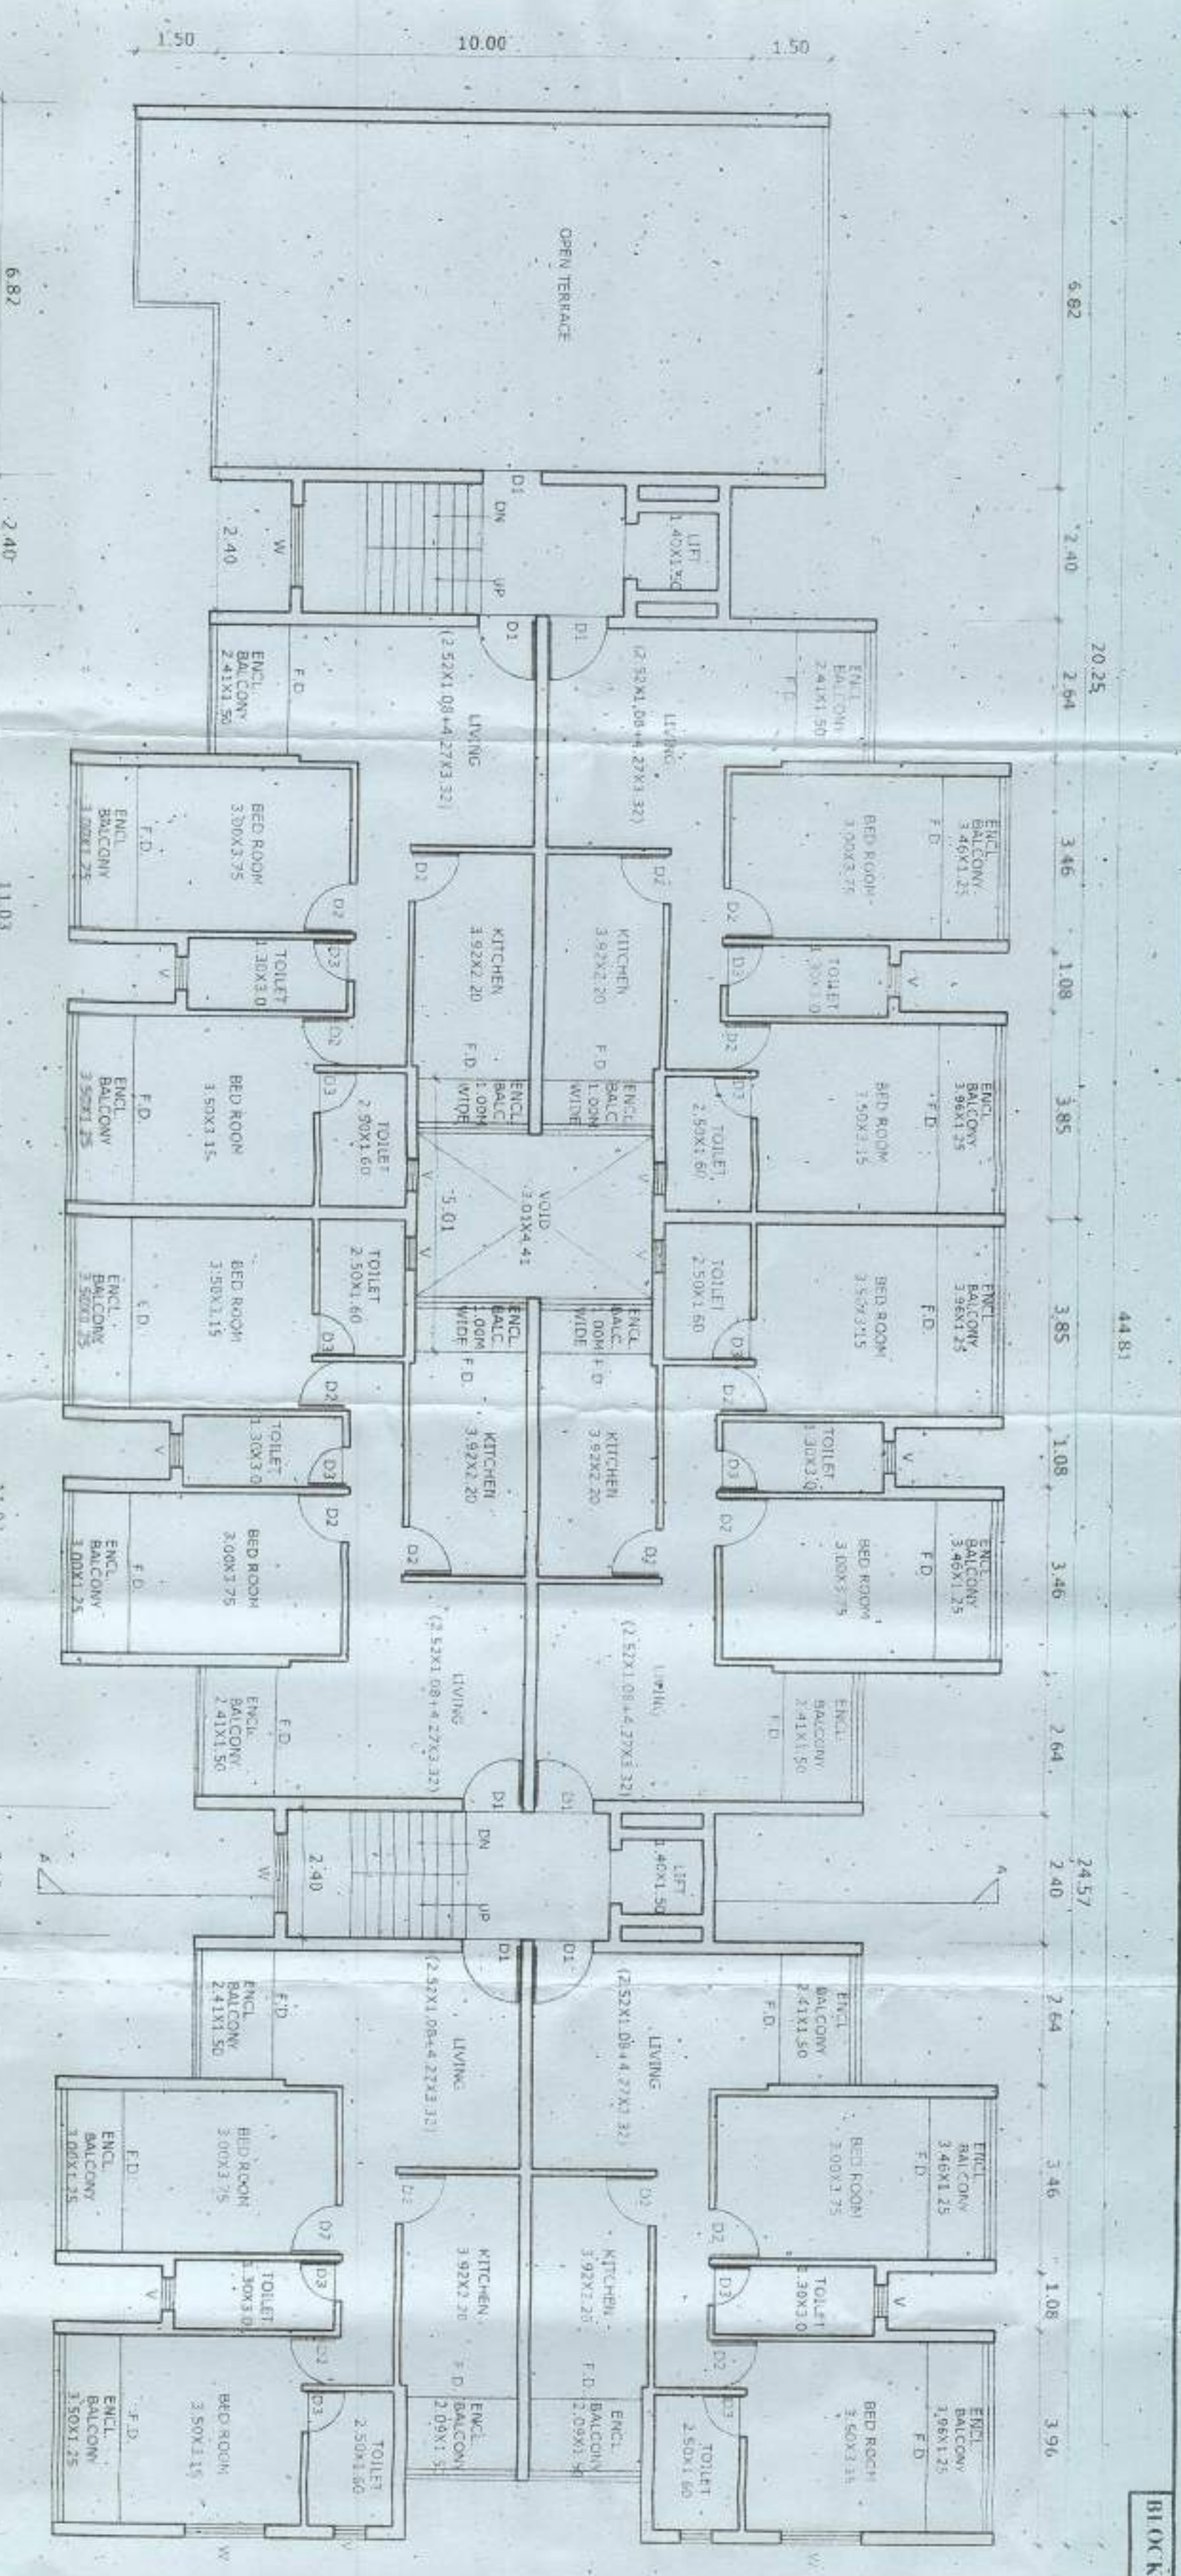

THIRD FLOOR PLAN
SCALE 1:100

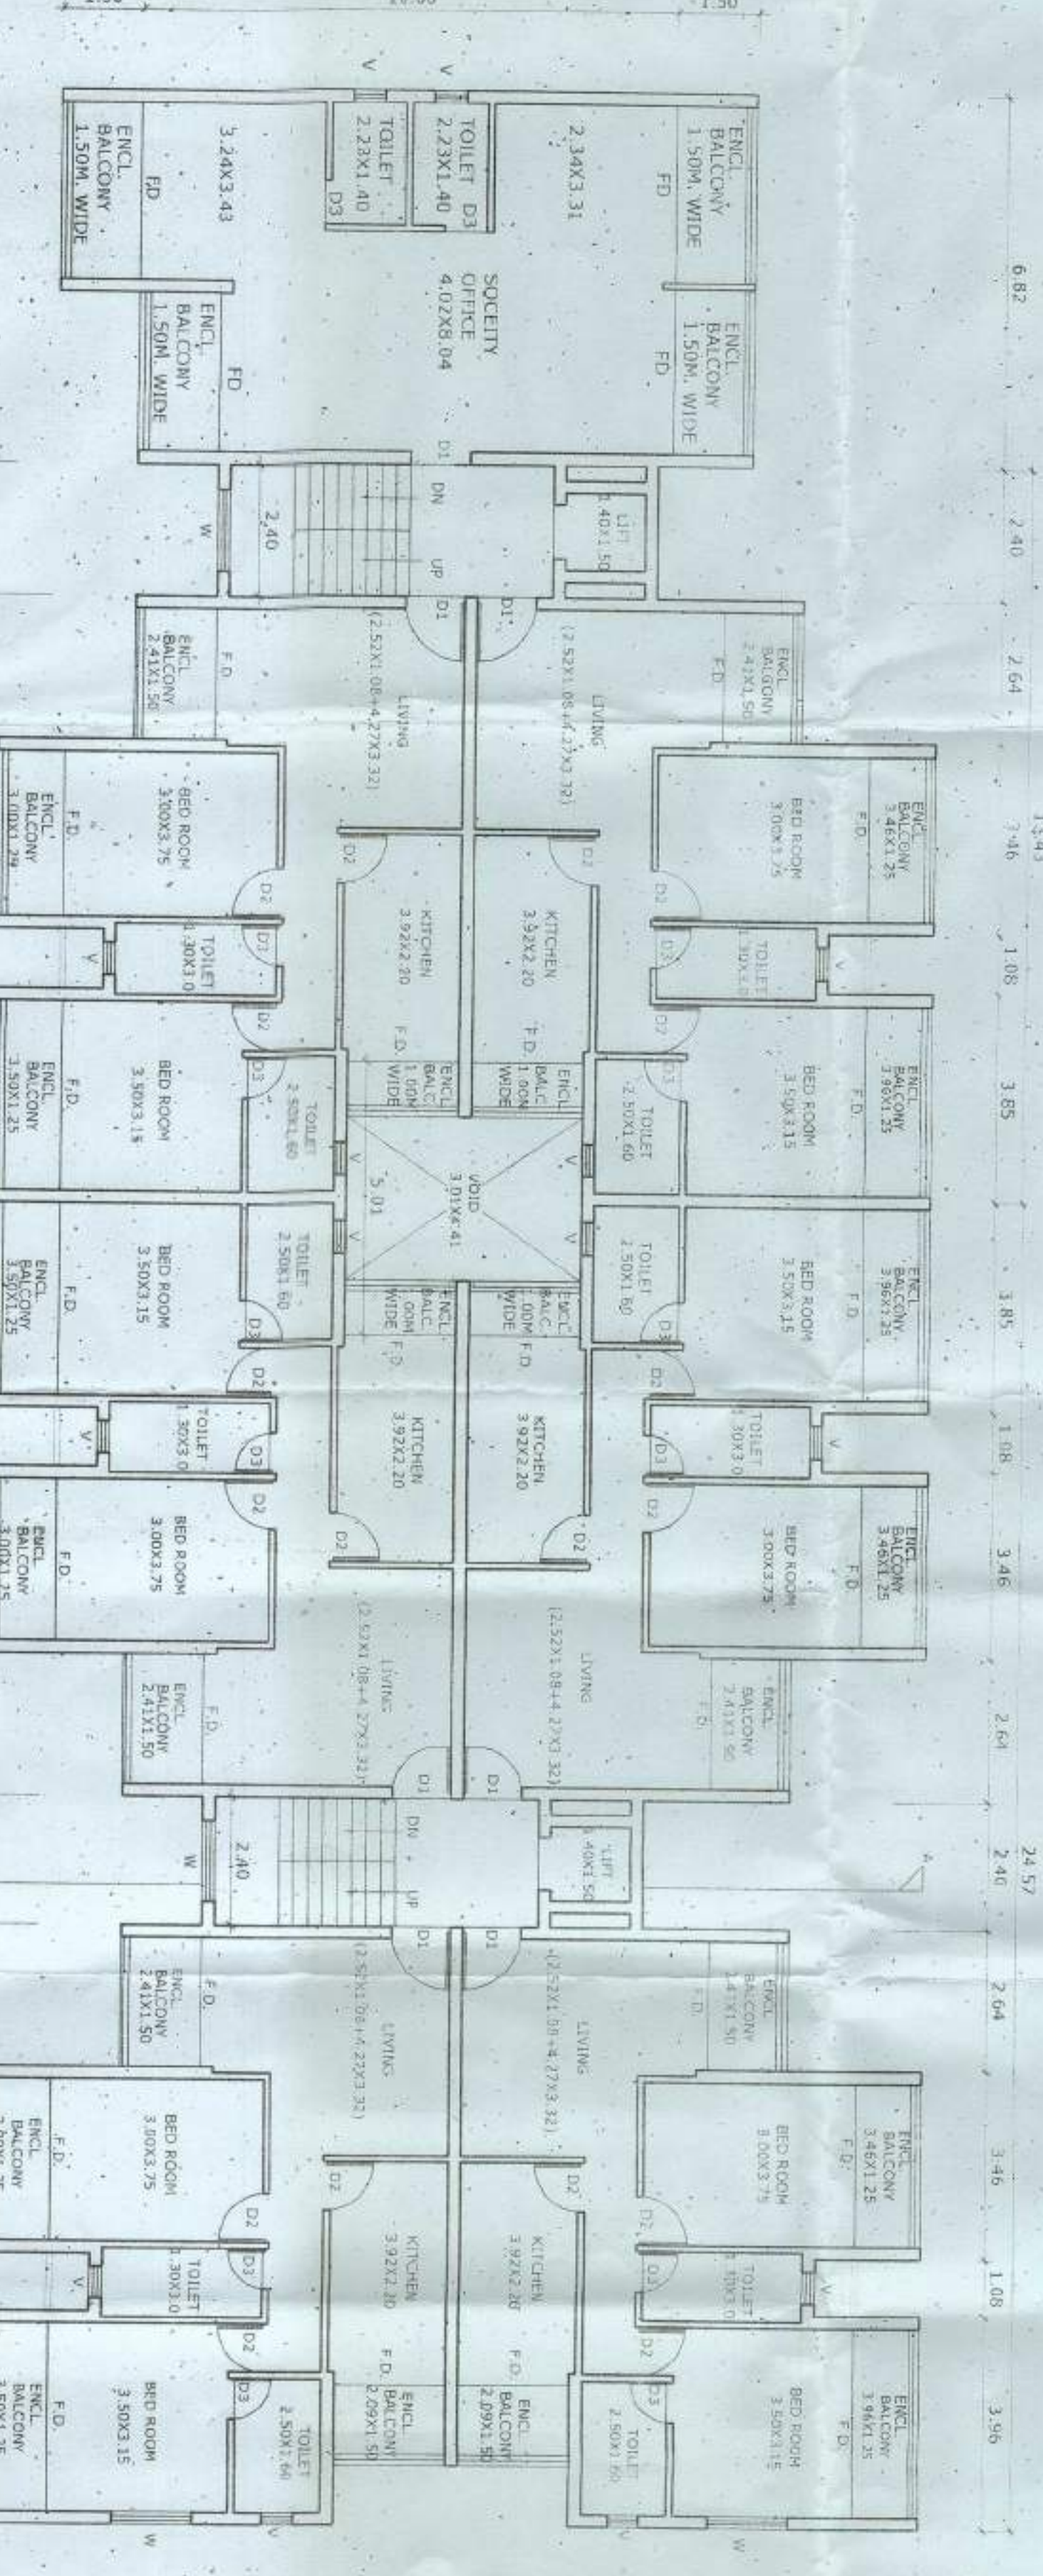

TYPICAL UPPER GROUND & FIRST FLOOR PLAN
SCALE 1:100

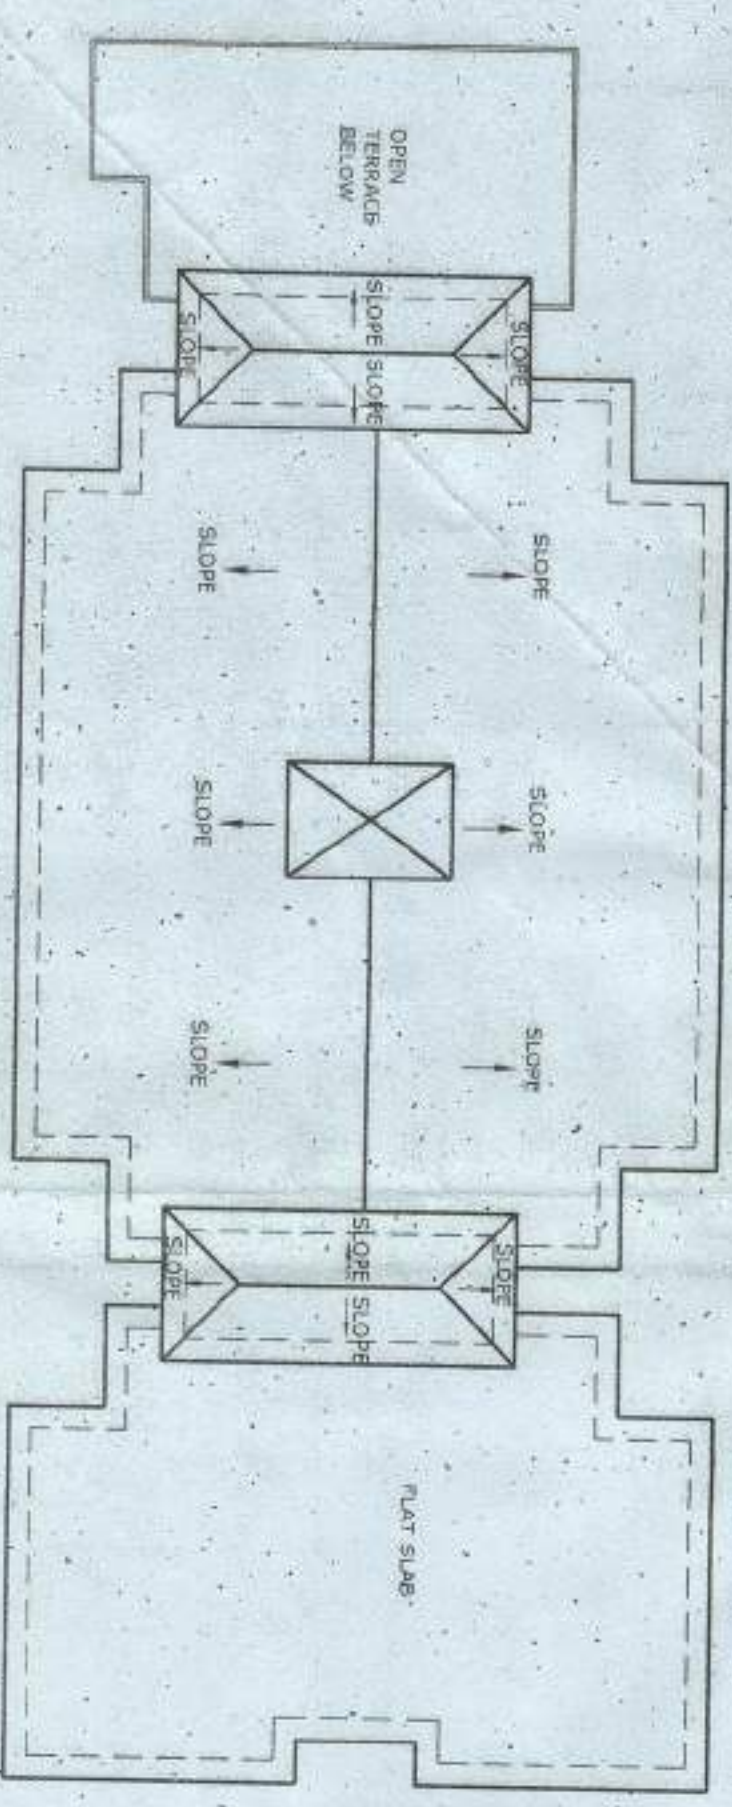

ROOF PLAN
SCALE 1:200

Plotted and approved
as per the conditions
of the construction license No. 631/2020-1
dated 14/04/2020 and granted
in the V.P. Planning and Reg. No. 5/2020
dated 14/04/2020



Plotted and approved
as per the conditions
of the construction license No. 631/2020-1
dated 14/04/2020 and granted
in the V.P. Planning and Reg. No. 5/2020
dated 14/04/2020

Plotted and approved
as per the conditions
of the construction license No. 631/2020-1
dated 14/04/2020 and granted
in the V.P. Planning and Reg. No. 5/2020
dated 14/04/2020

TITLE:-
PROPOSED CONSTRUCTION OF RESIDENTIAL
BUILDING BLOCK 'B' & 'C' IN LAND BEARING
SURVEY NO. 17/1 SITUATED AT VILLAGE MURDA
OF TALUKA TISWADI GOA.

DRAWN BY:-

ENGINEER'S SIGN.

FAJESH MATHANANDY
REG. NO. 580044/2010
SPECIALIZING IN ARCHITECTURE
AT CHARTERED SURVEYORS
GOA, INDIA 5500