



License issued under No. A/13/19-20 dated 24/05/2019  
 Subject to the conditions stipulated therein.

CHIEF OFFICER,  
 MARGAO MUNICIPAL COUNCIL


Municipal Engineer  
 Margao Municipal Council

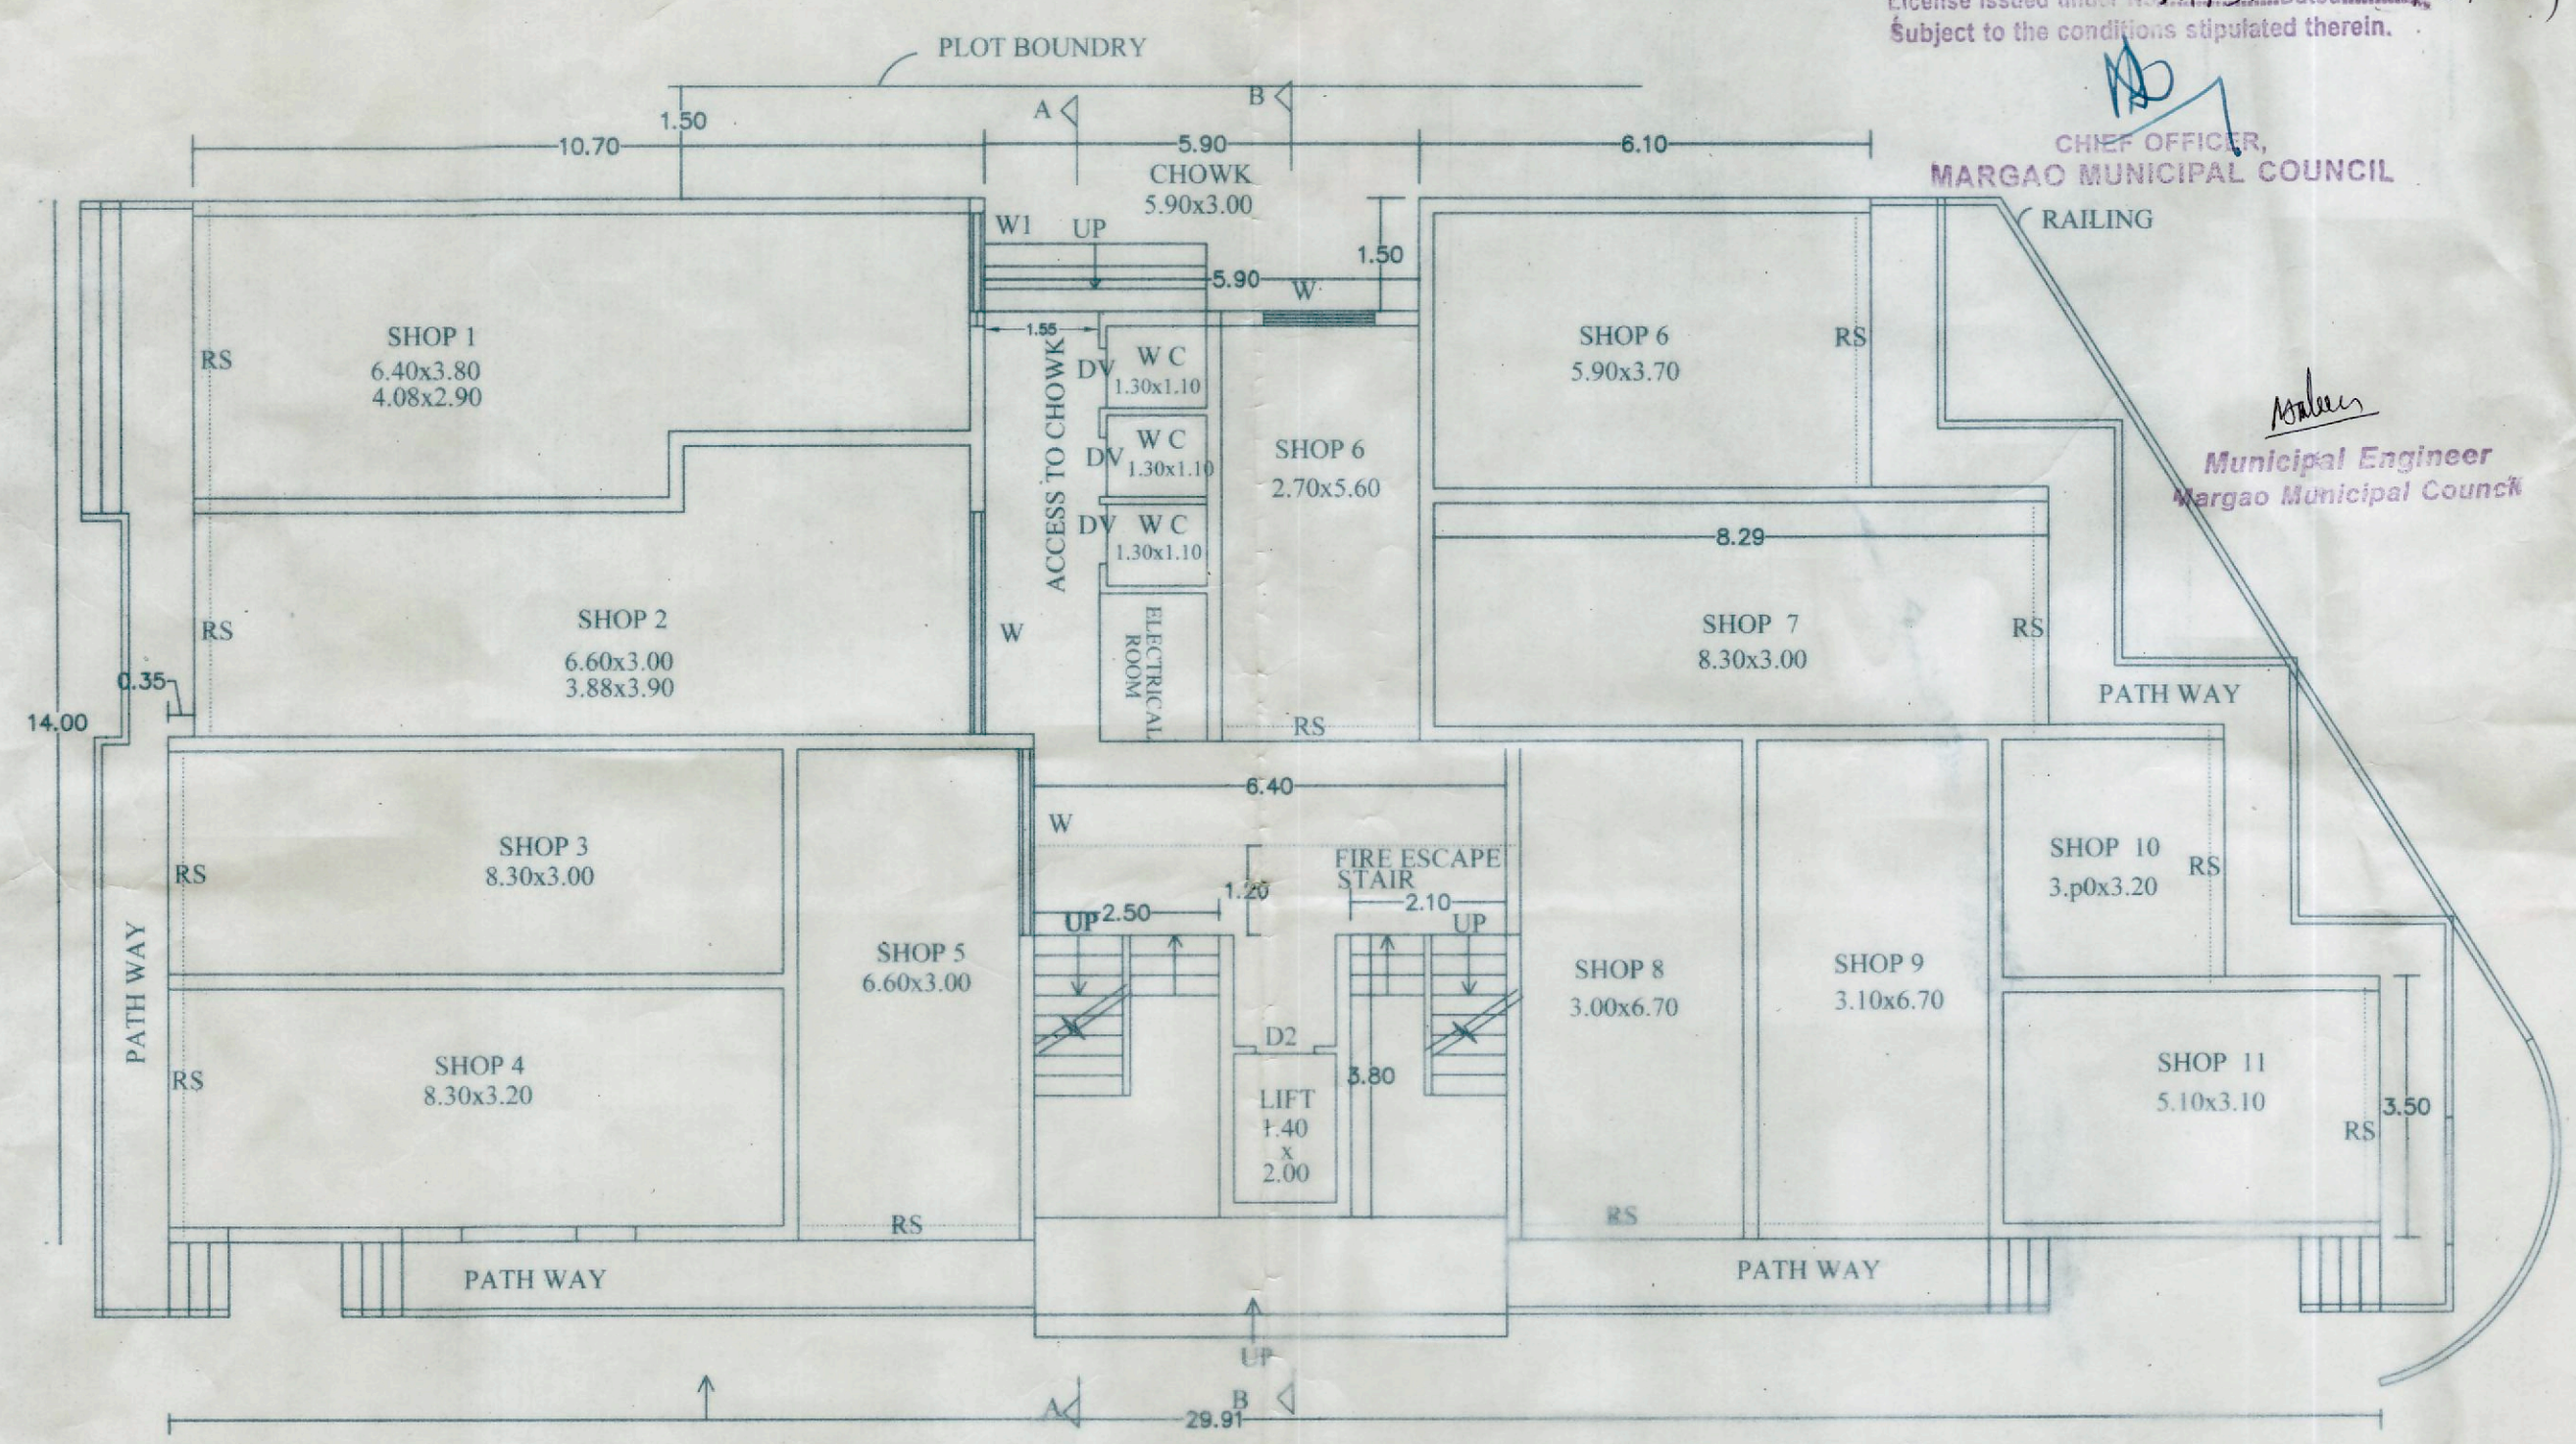


GROUND FLOOR PLAN  
 SCALE 1:100

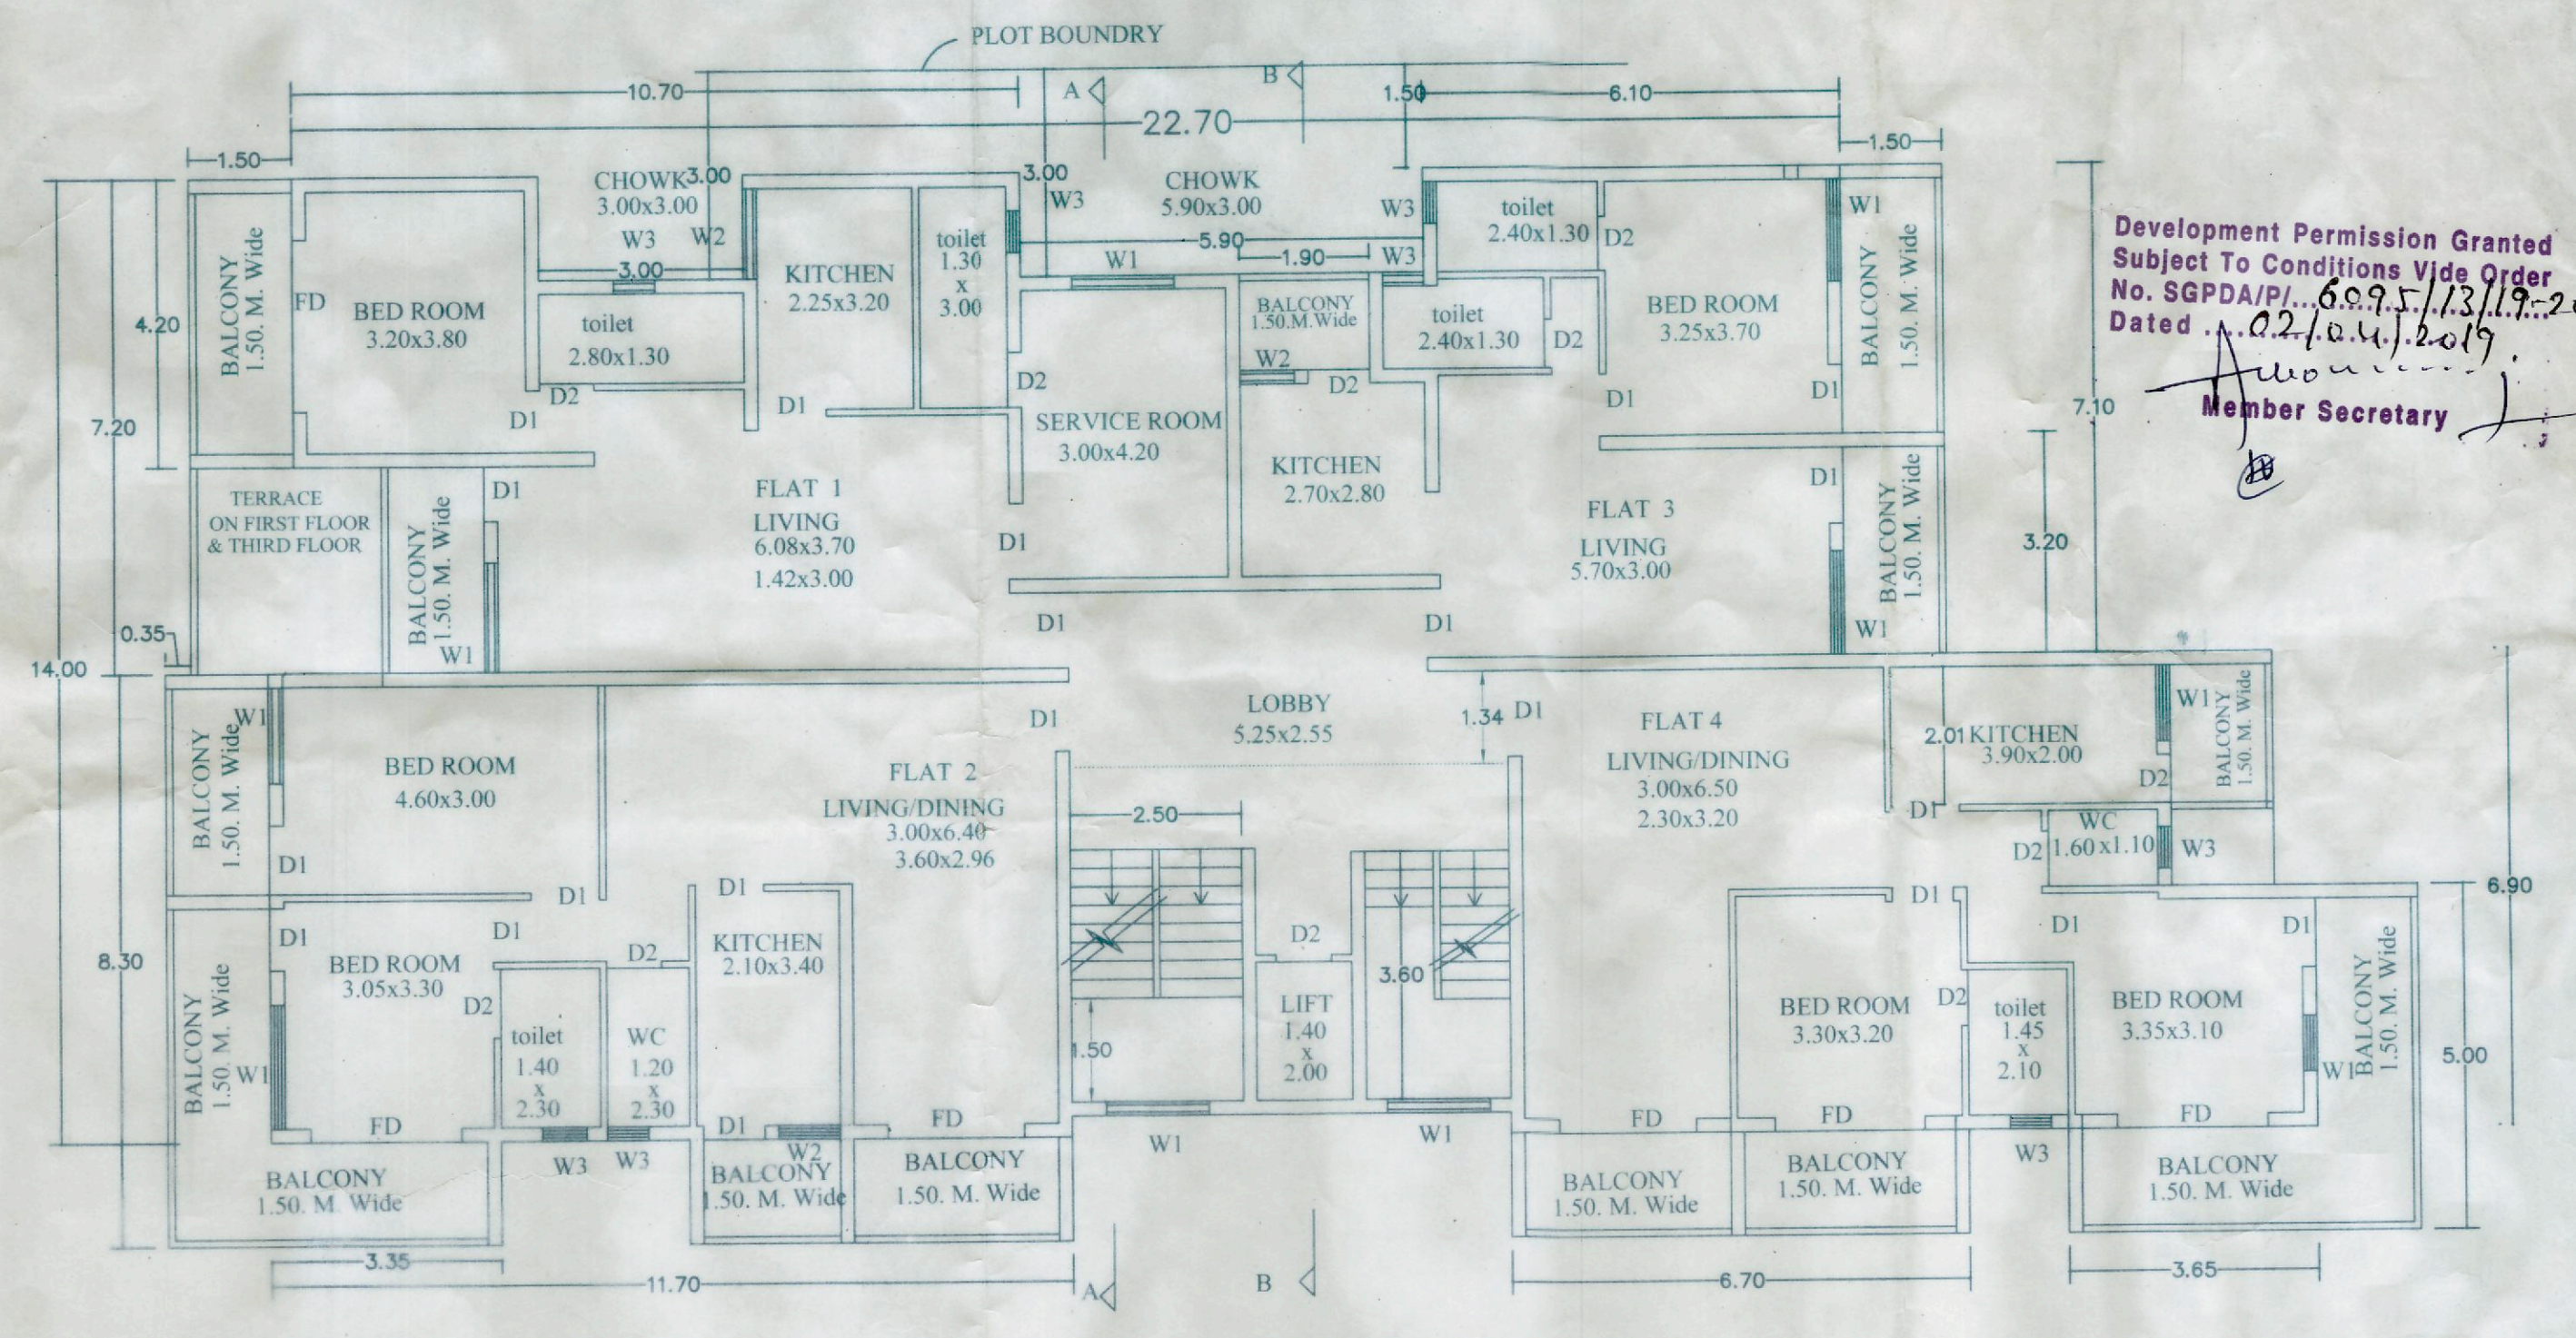

TYPICAL FIRST SECOND THIRD & FOURTH FLOOR PLAN  
 SCALE 1:100

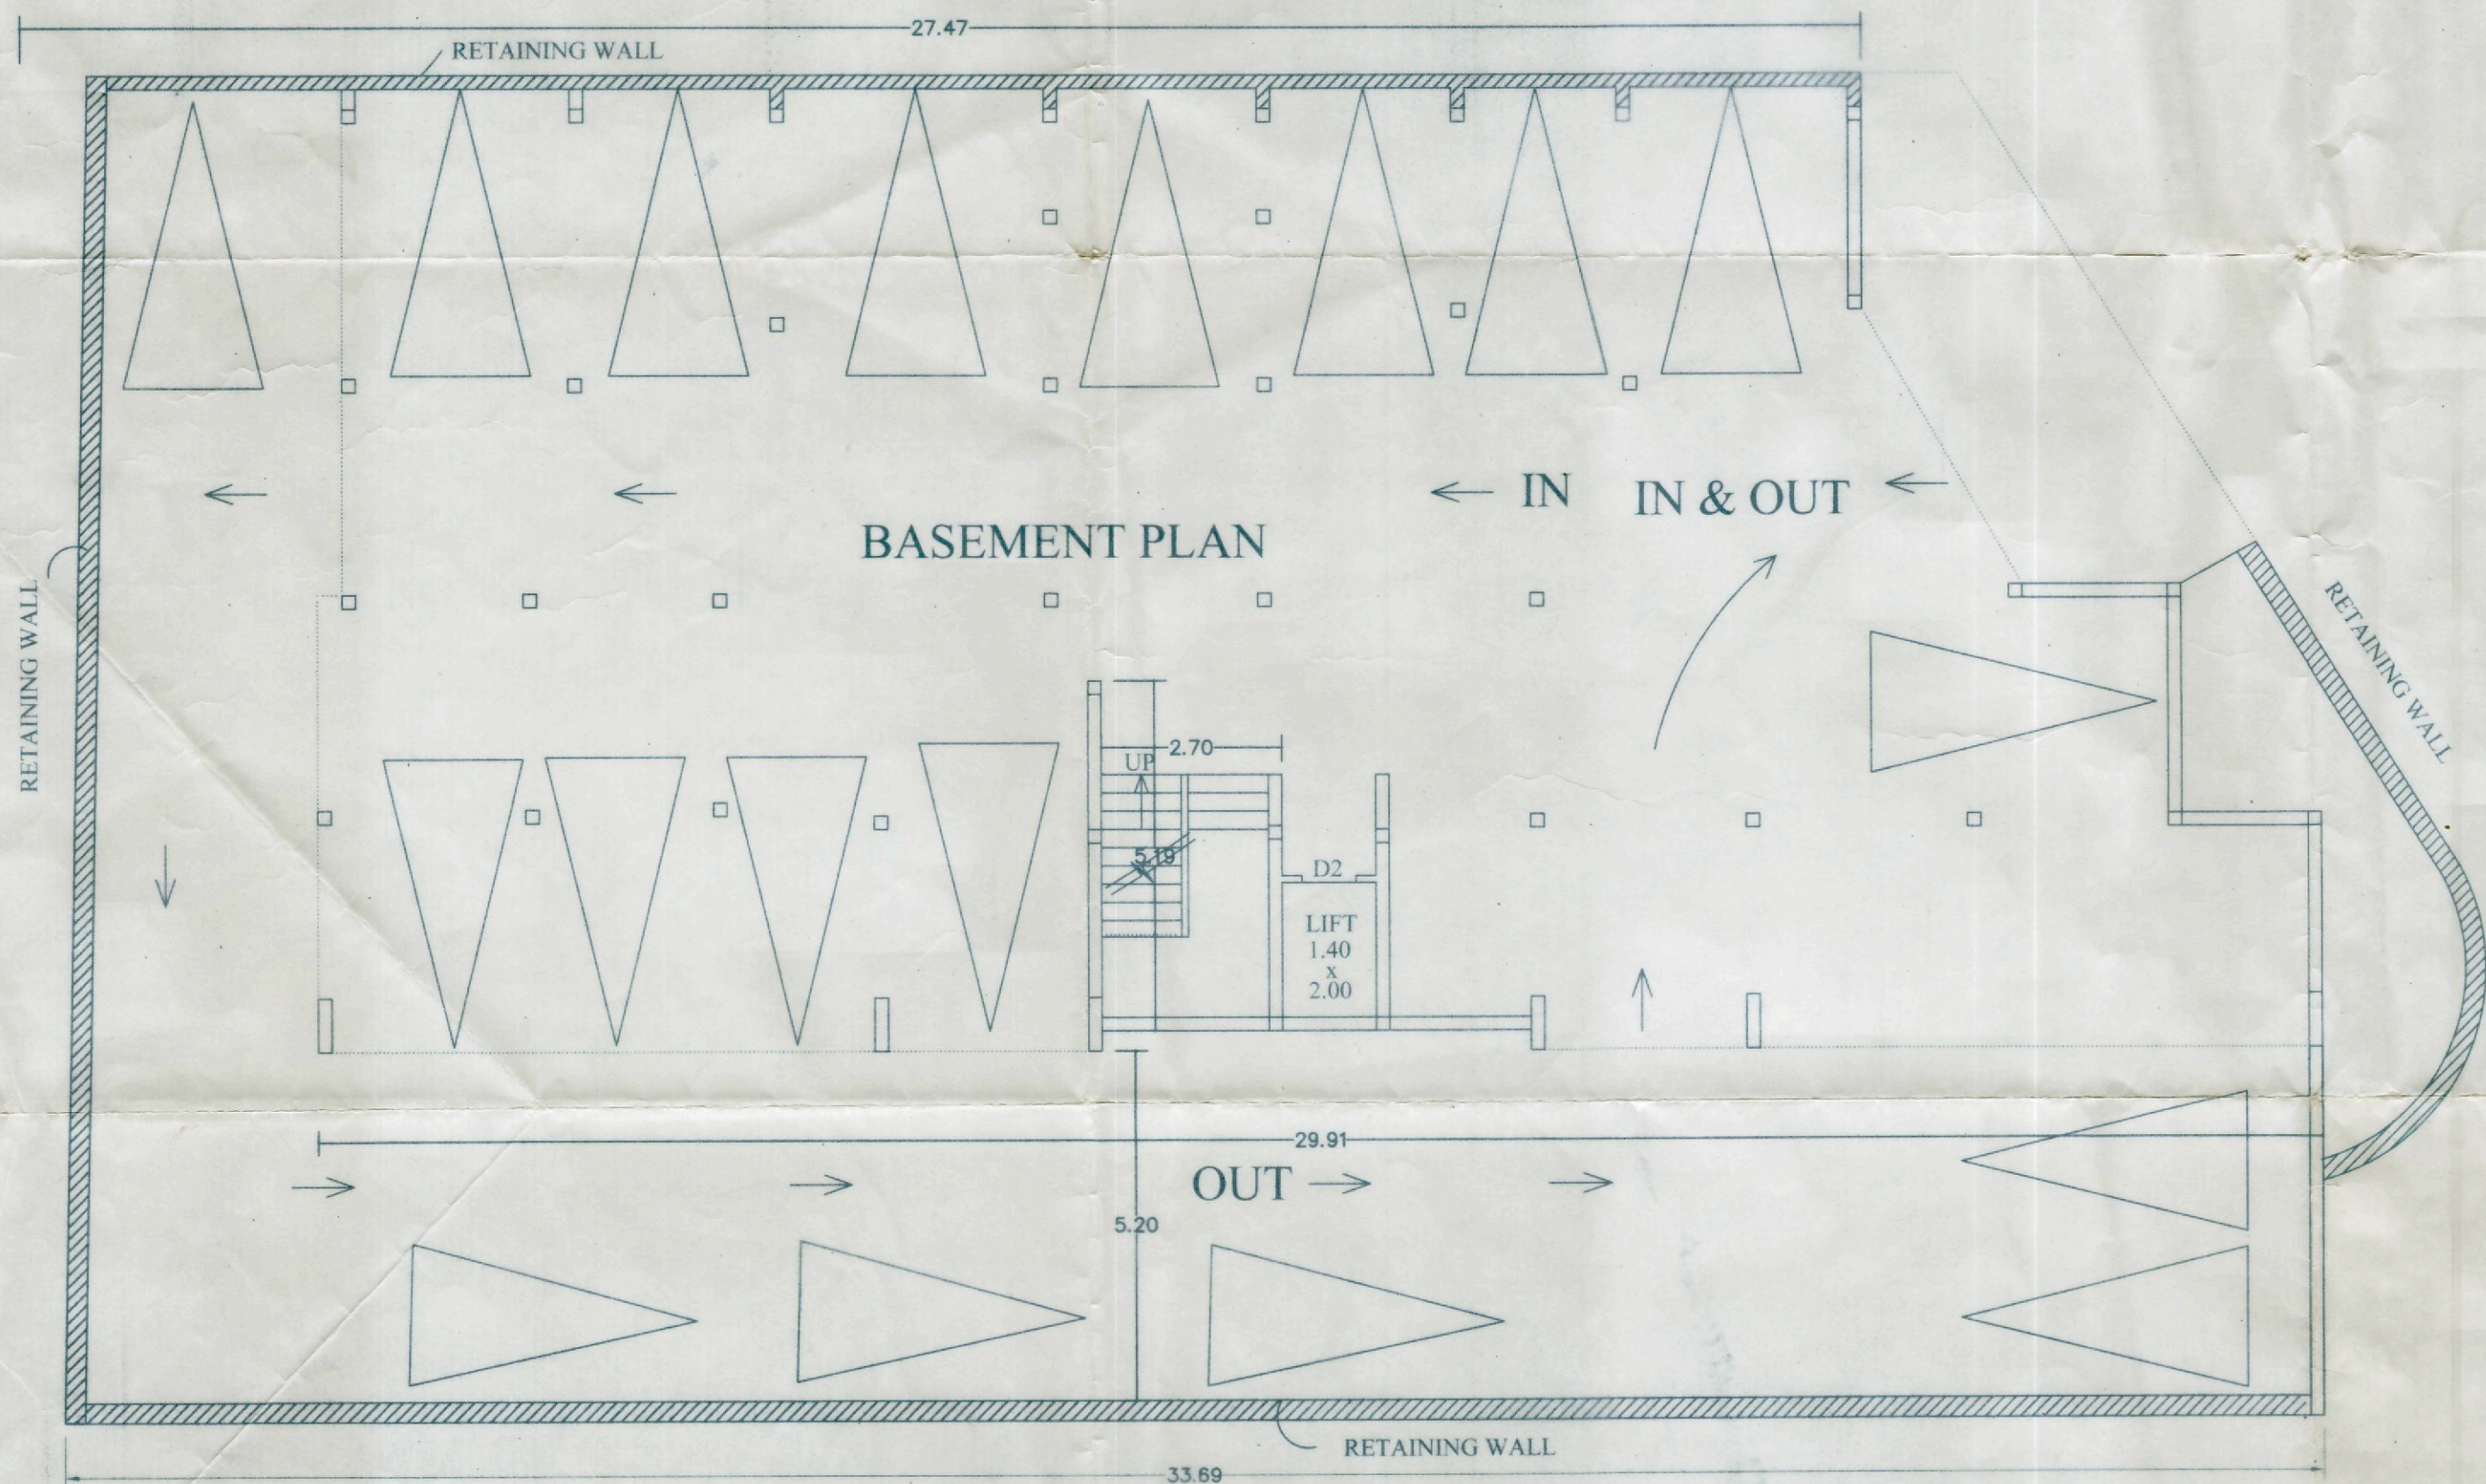

BASEMENT PLAN  
 SCALE 1:100

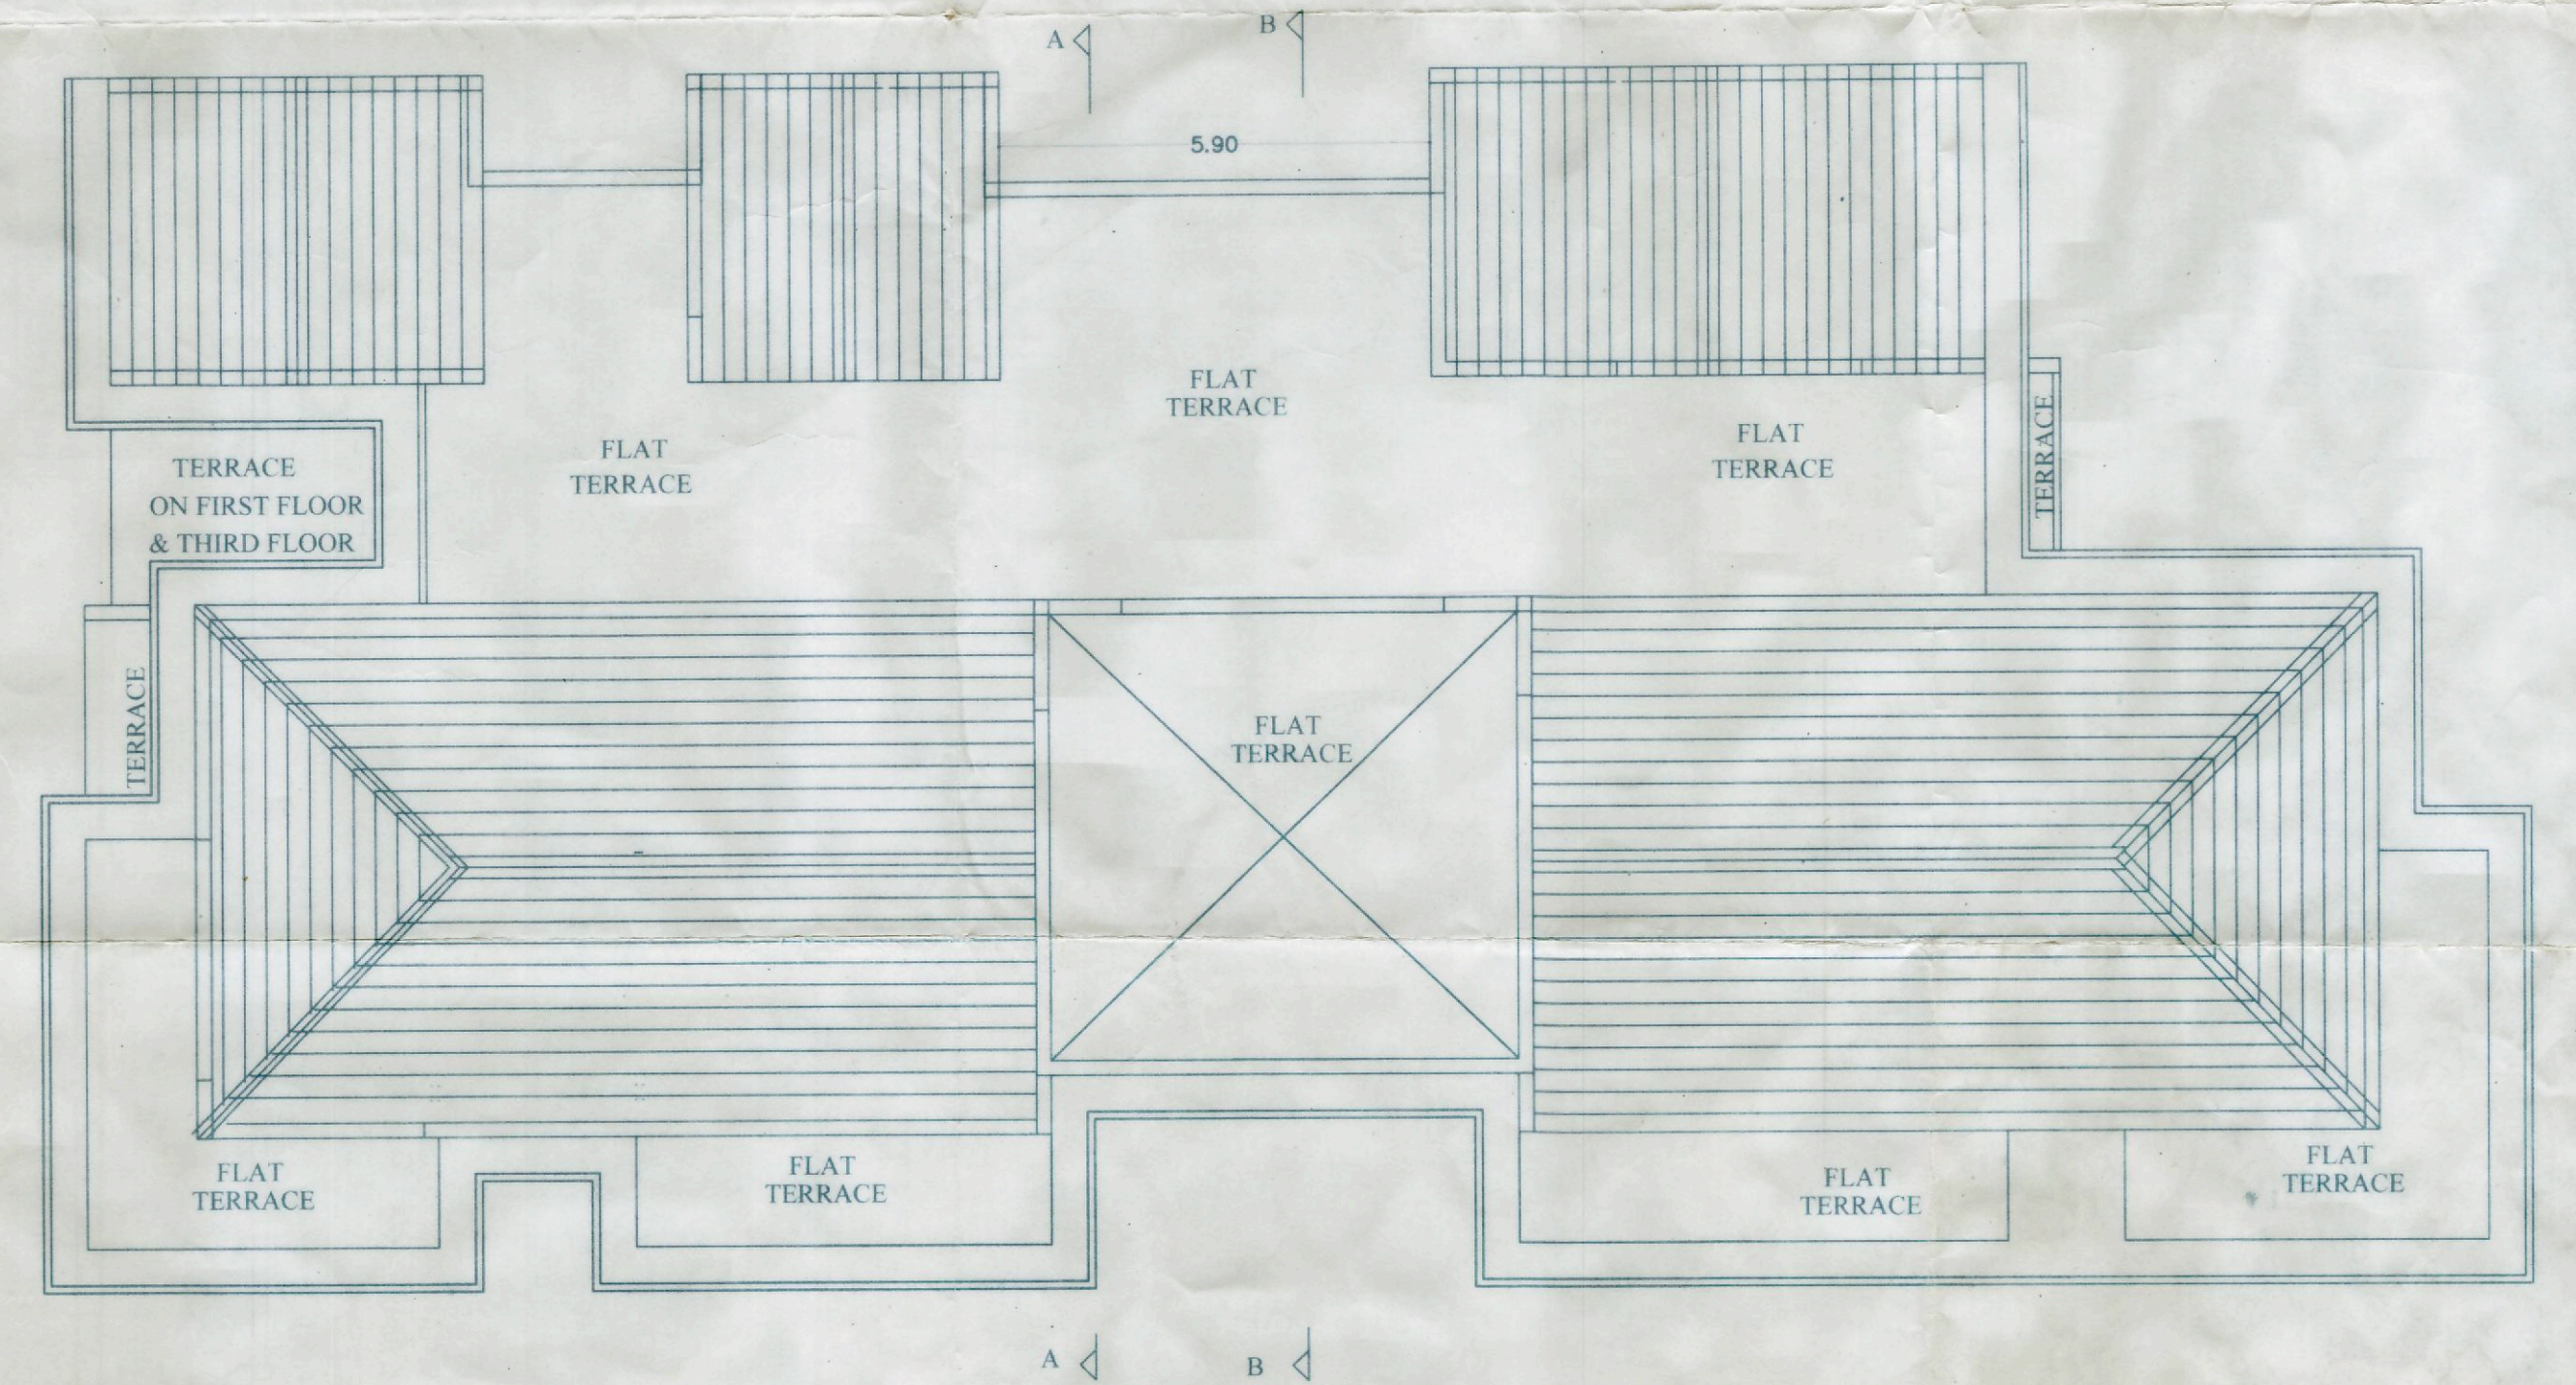

ROOF PLAN  
 SCALE 1:100

Development Permission Granted  
 Subject To Conditions Vide Order  
 No. SGPDA/P/6095/13/19-20  
 Dated 02/04/2019  
 Member Secretary

PROPOSED COMMERCIL/RESIDENTIAL BUILDING ON PLOT BEARING PT SHEET No91 CHALTA No 18 AT MARGAO  
 SALCETE GOA. for ROYAL DEVELOPERS

For ROYAL DEVELOPERS  
 PARTNER'S  
 NITIN G. BABSHET  
 B.E.(CIVIL)  
 T.C.P. Reg.No: ER0045/2011