


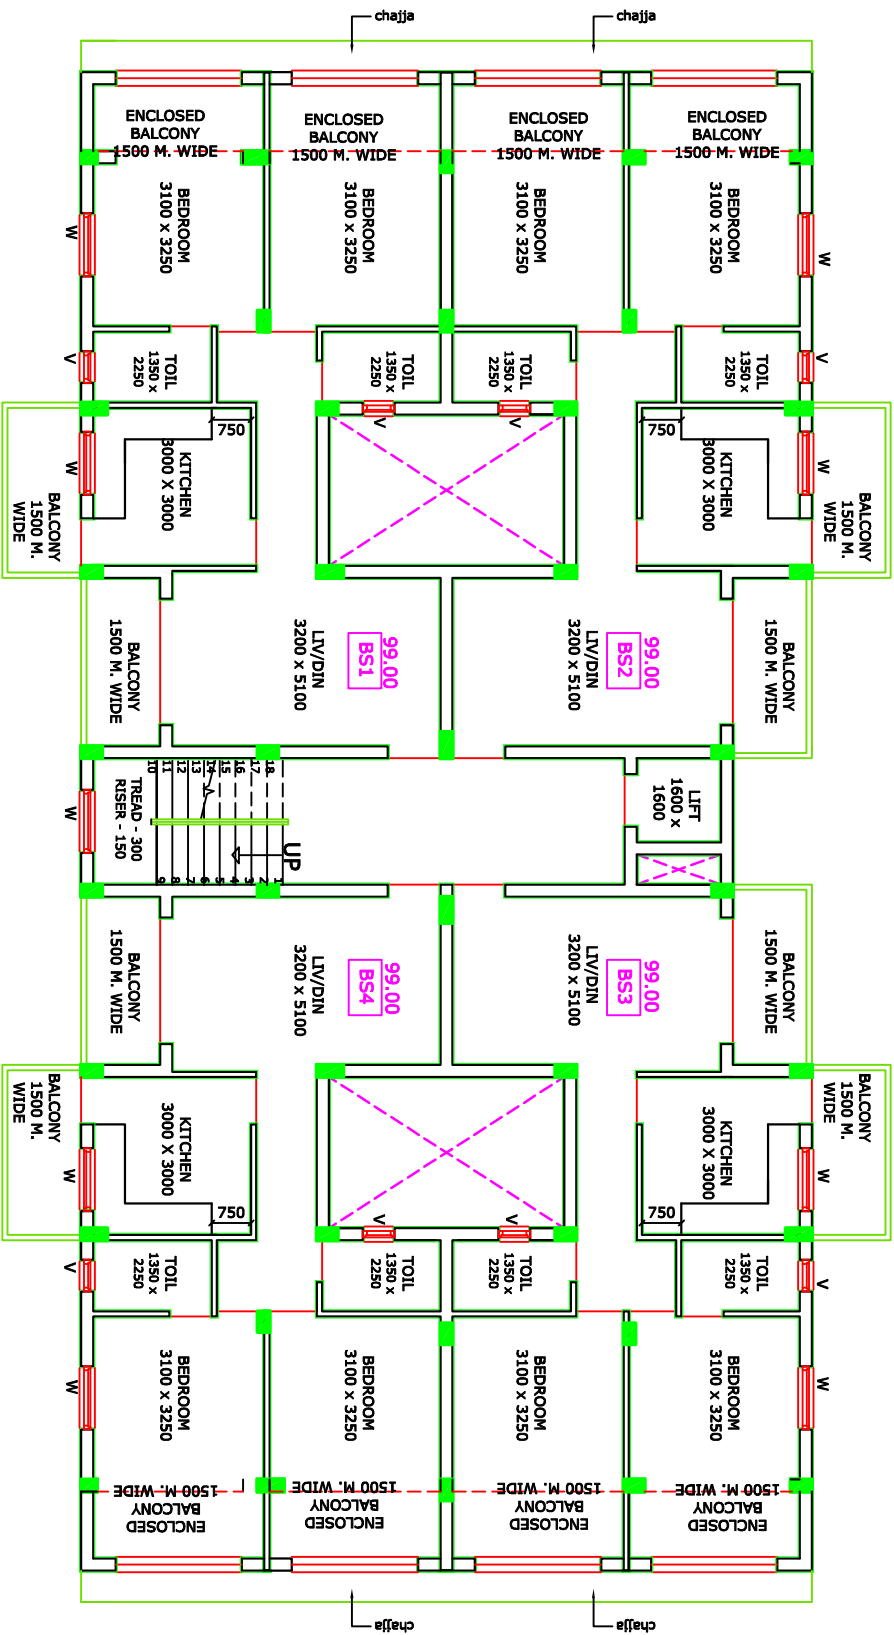

SECOND FLOOR PLAN

CLIENT :
M/S TOWNSQUARE
CONSTRUCTIONS

PROJECT:
SOCORRO ENCLAVE - SOCORRO,

BLOCK B

DRG. NO
WD-03

SCALE AS
INDICATED

KUNDAN V. PRABHU
ARCHITECT AND INTERIOR DESIGNER
783, PRABHU HOUSE
ALTO - BETIM, PORVORIM
BARDEZ - GOA.

SCHEDULE OF OPENINGS

TYPE	SIZE	LINTEL	SIL
FD	2400 X 2100	2100	-
D1	1000 X 2100	2100	-
D2	900 X 2100	2100	-
D3	800 X 2100	2100	-
W1	1200 X 1200	2100	9I
W2	1200 X 900	2100	12I
V	600 X 800	2100	13I