



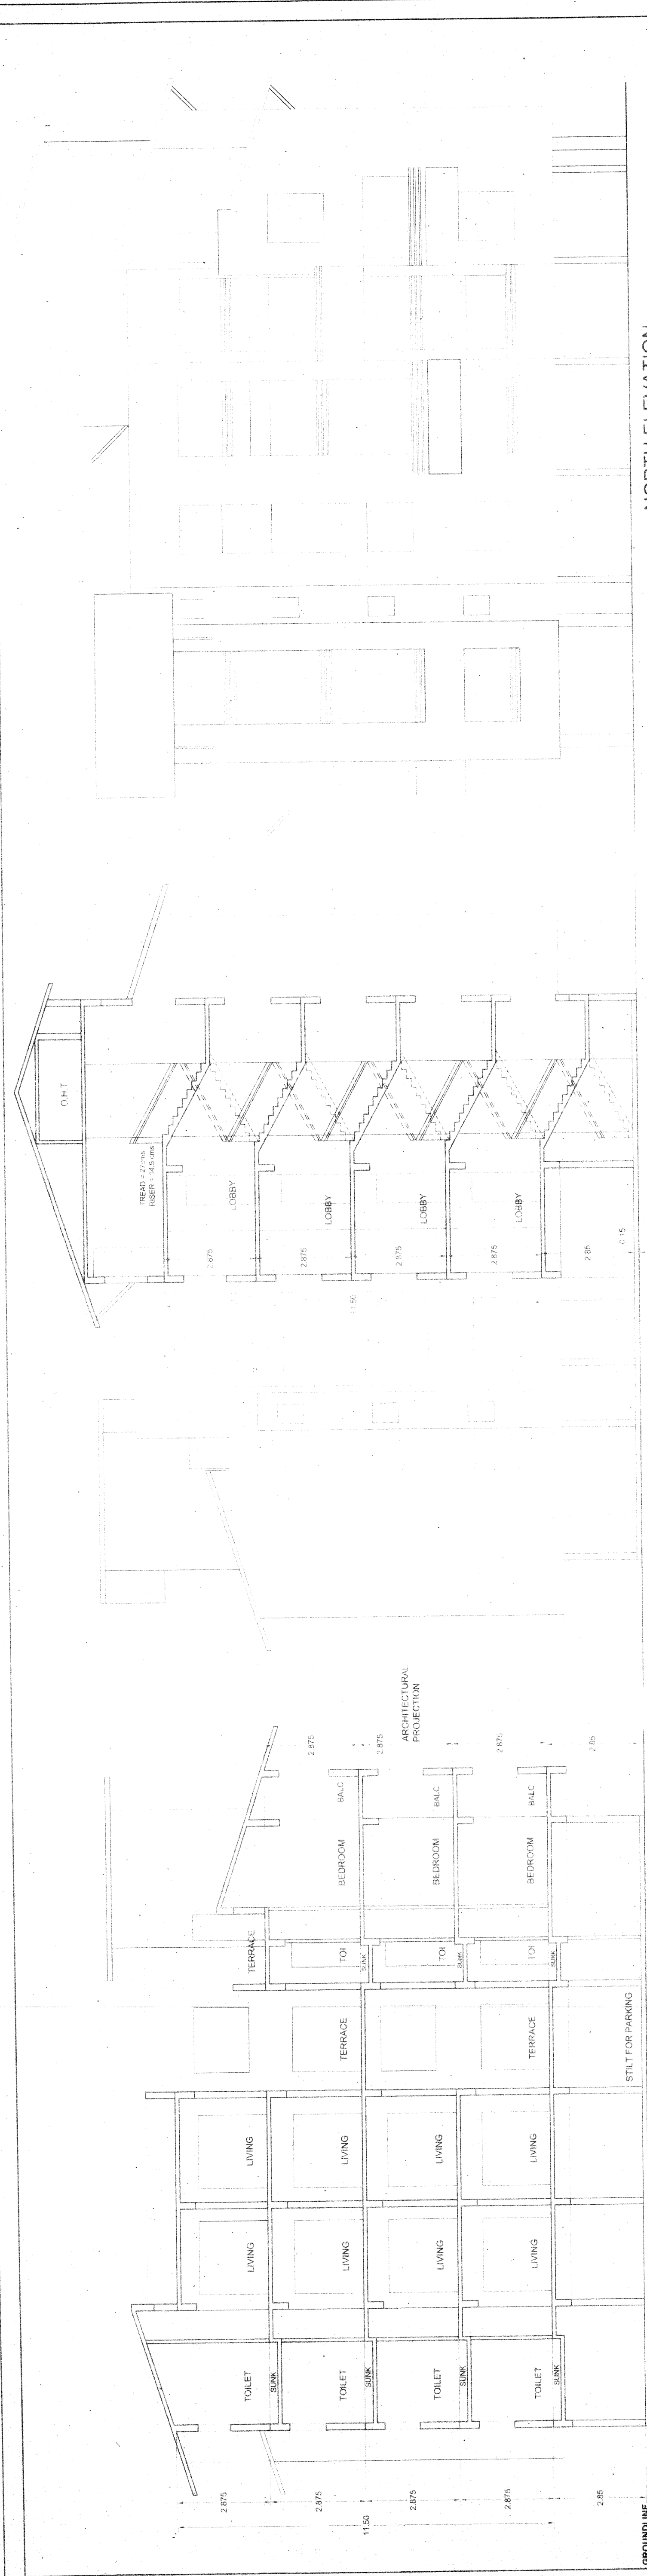

SECTION A-A
SCALE 1:100

SECTION B-B
SCALE 1:100

NORTH ELEVATION
SCALE 1:100

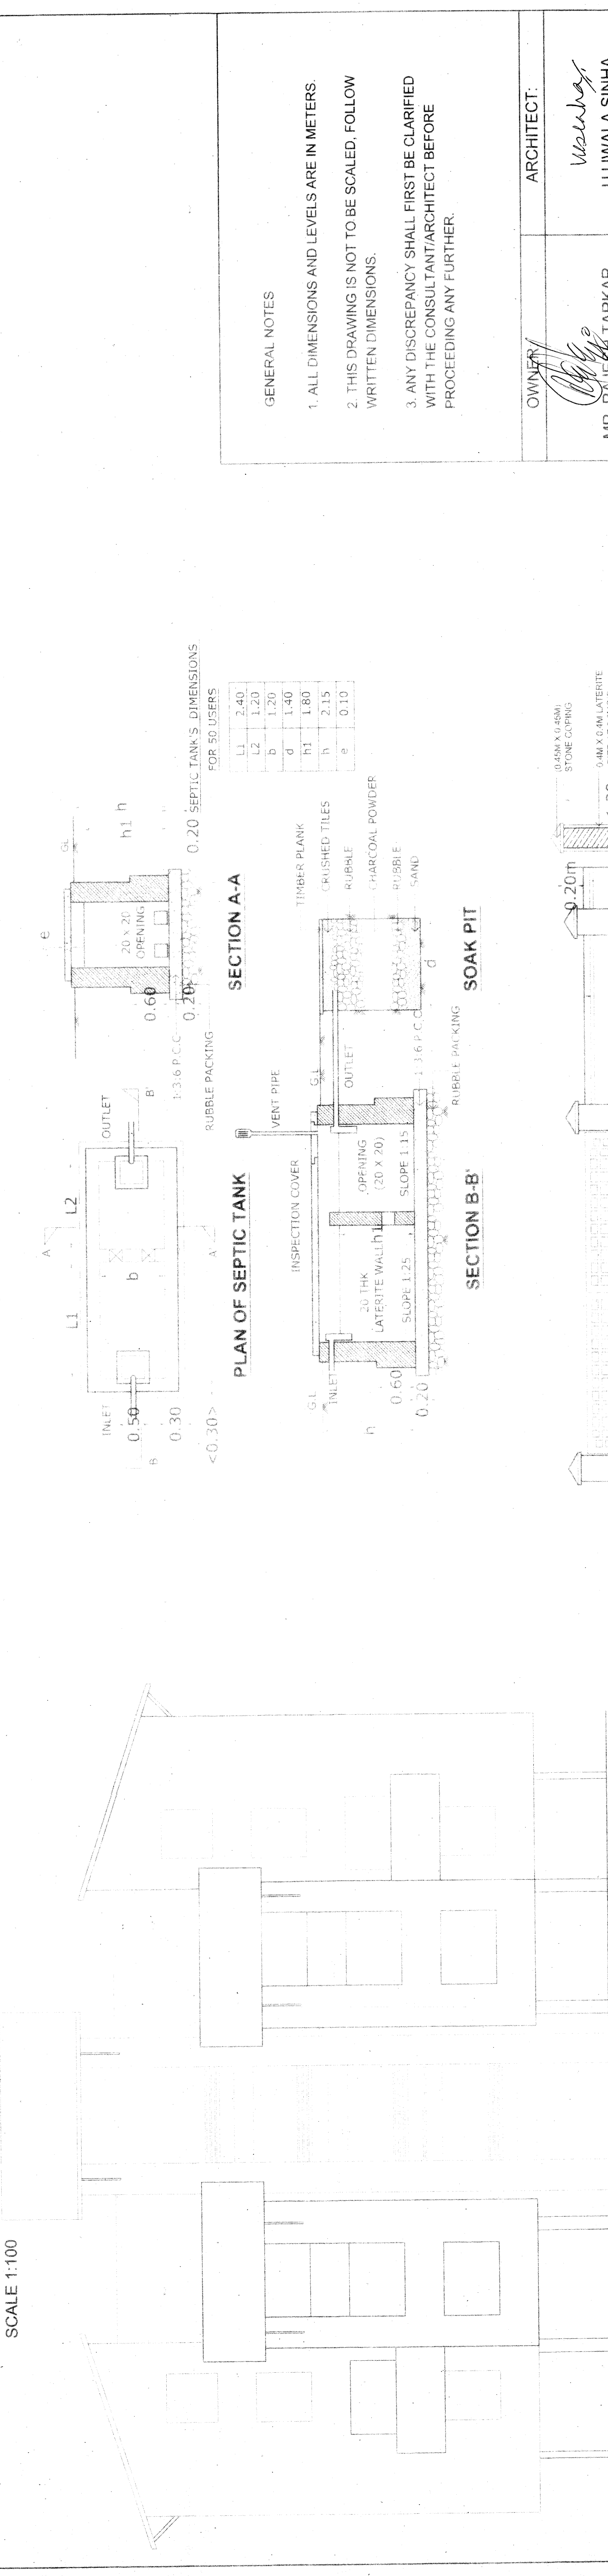

PLAN OF SEPTIC TANK

SECTION A-A

SECTION B-B

SOAK PIT

GENERAL NOTES

1. ALL DIMENSIONS AND LEVELS ARE IN METERS.
2. THIS DRAWING IS NOT TO BE SCALED, FOLLOW WRITTEN DIMENSIONS.
3. ANY DISCREPANCY SHALL FIRST BE CLARIFIED WITH THE CONSULTANT/ARCHITECT BEFORE PROCEEDING ANY FURTHER.

OWNER
MR. RAJESH TARKAR


ARCHITECT
UJJWALA SINHA
AR. UJJWALA SINHA
COA REG NO.: CA/9721933
TCP REG NO.: AR/0064/2012

DATE: 10-12-2018

PROJECT
PROPOSED RESIDENTIAL BUILDING
ON PLOT NO 24, BEARING SURVEY No 126/ 1-D
AT CORLIM VILLAGE, TISWADI TALUKA, GOA

ARCHITECT:
UJJWALA SINHA
COA REG NO:CA/9721933
TCP REG NO:AR/0064/2012

G4, BLDG I, KAMAT COMPLEX, TONCA,
PANJIM, GOA-403001.

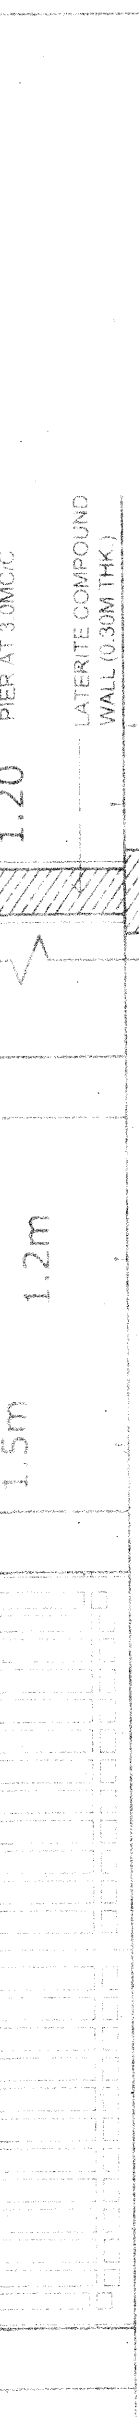

FRONT ELEVATION
SCALE 1:100



PART ELEVATION OF COMPOUND WALL AND GATE
SCALE 1:50




PLAN OF COMPOUND WALL AND GATE
SCALE 1:50



SITE PLAN
SCALE 1:500

NOTE:
SUBDIVISION FINALLY APPROVED BY PDA FROM PLANNING POINT SUBJECT TO CONDITIONS GIVEN VIDE LETTER NO. PDA/75148/331788 DATED: 8/9/88
Please Check Lr. No. 112/93/59/CPH
T.C. 19/209/85/1201/.....
Regarding the Plan.

Dy. Town Planner,
Town & Country Planning Dept
Govt. of Goa,
Tiswadi, Panaji, Goa

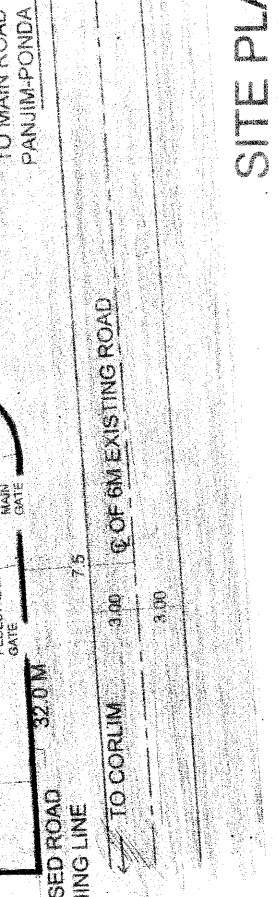

SITE PLAN
SCALE 1:500