


MR. PETER MARTINS
V.P. SECRETARY
PILERNE - MARRA
BARDEZ - GOA



APPROVED VIDE PERMISSION
NO 1 VP/PM/P. 1 /BIDAR/ Res 7 units/2023-24/2288-24/2288
Date: 14/4/2023

Dy. Town Planner
Town & Country Planning Dept
Govt. of Goa, Mapusa

Approved with condition vide
L. No.: TPB/7709/MARRA/TCP/23/1529
dt. 10/9/23

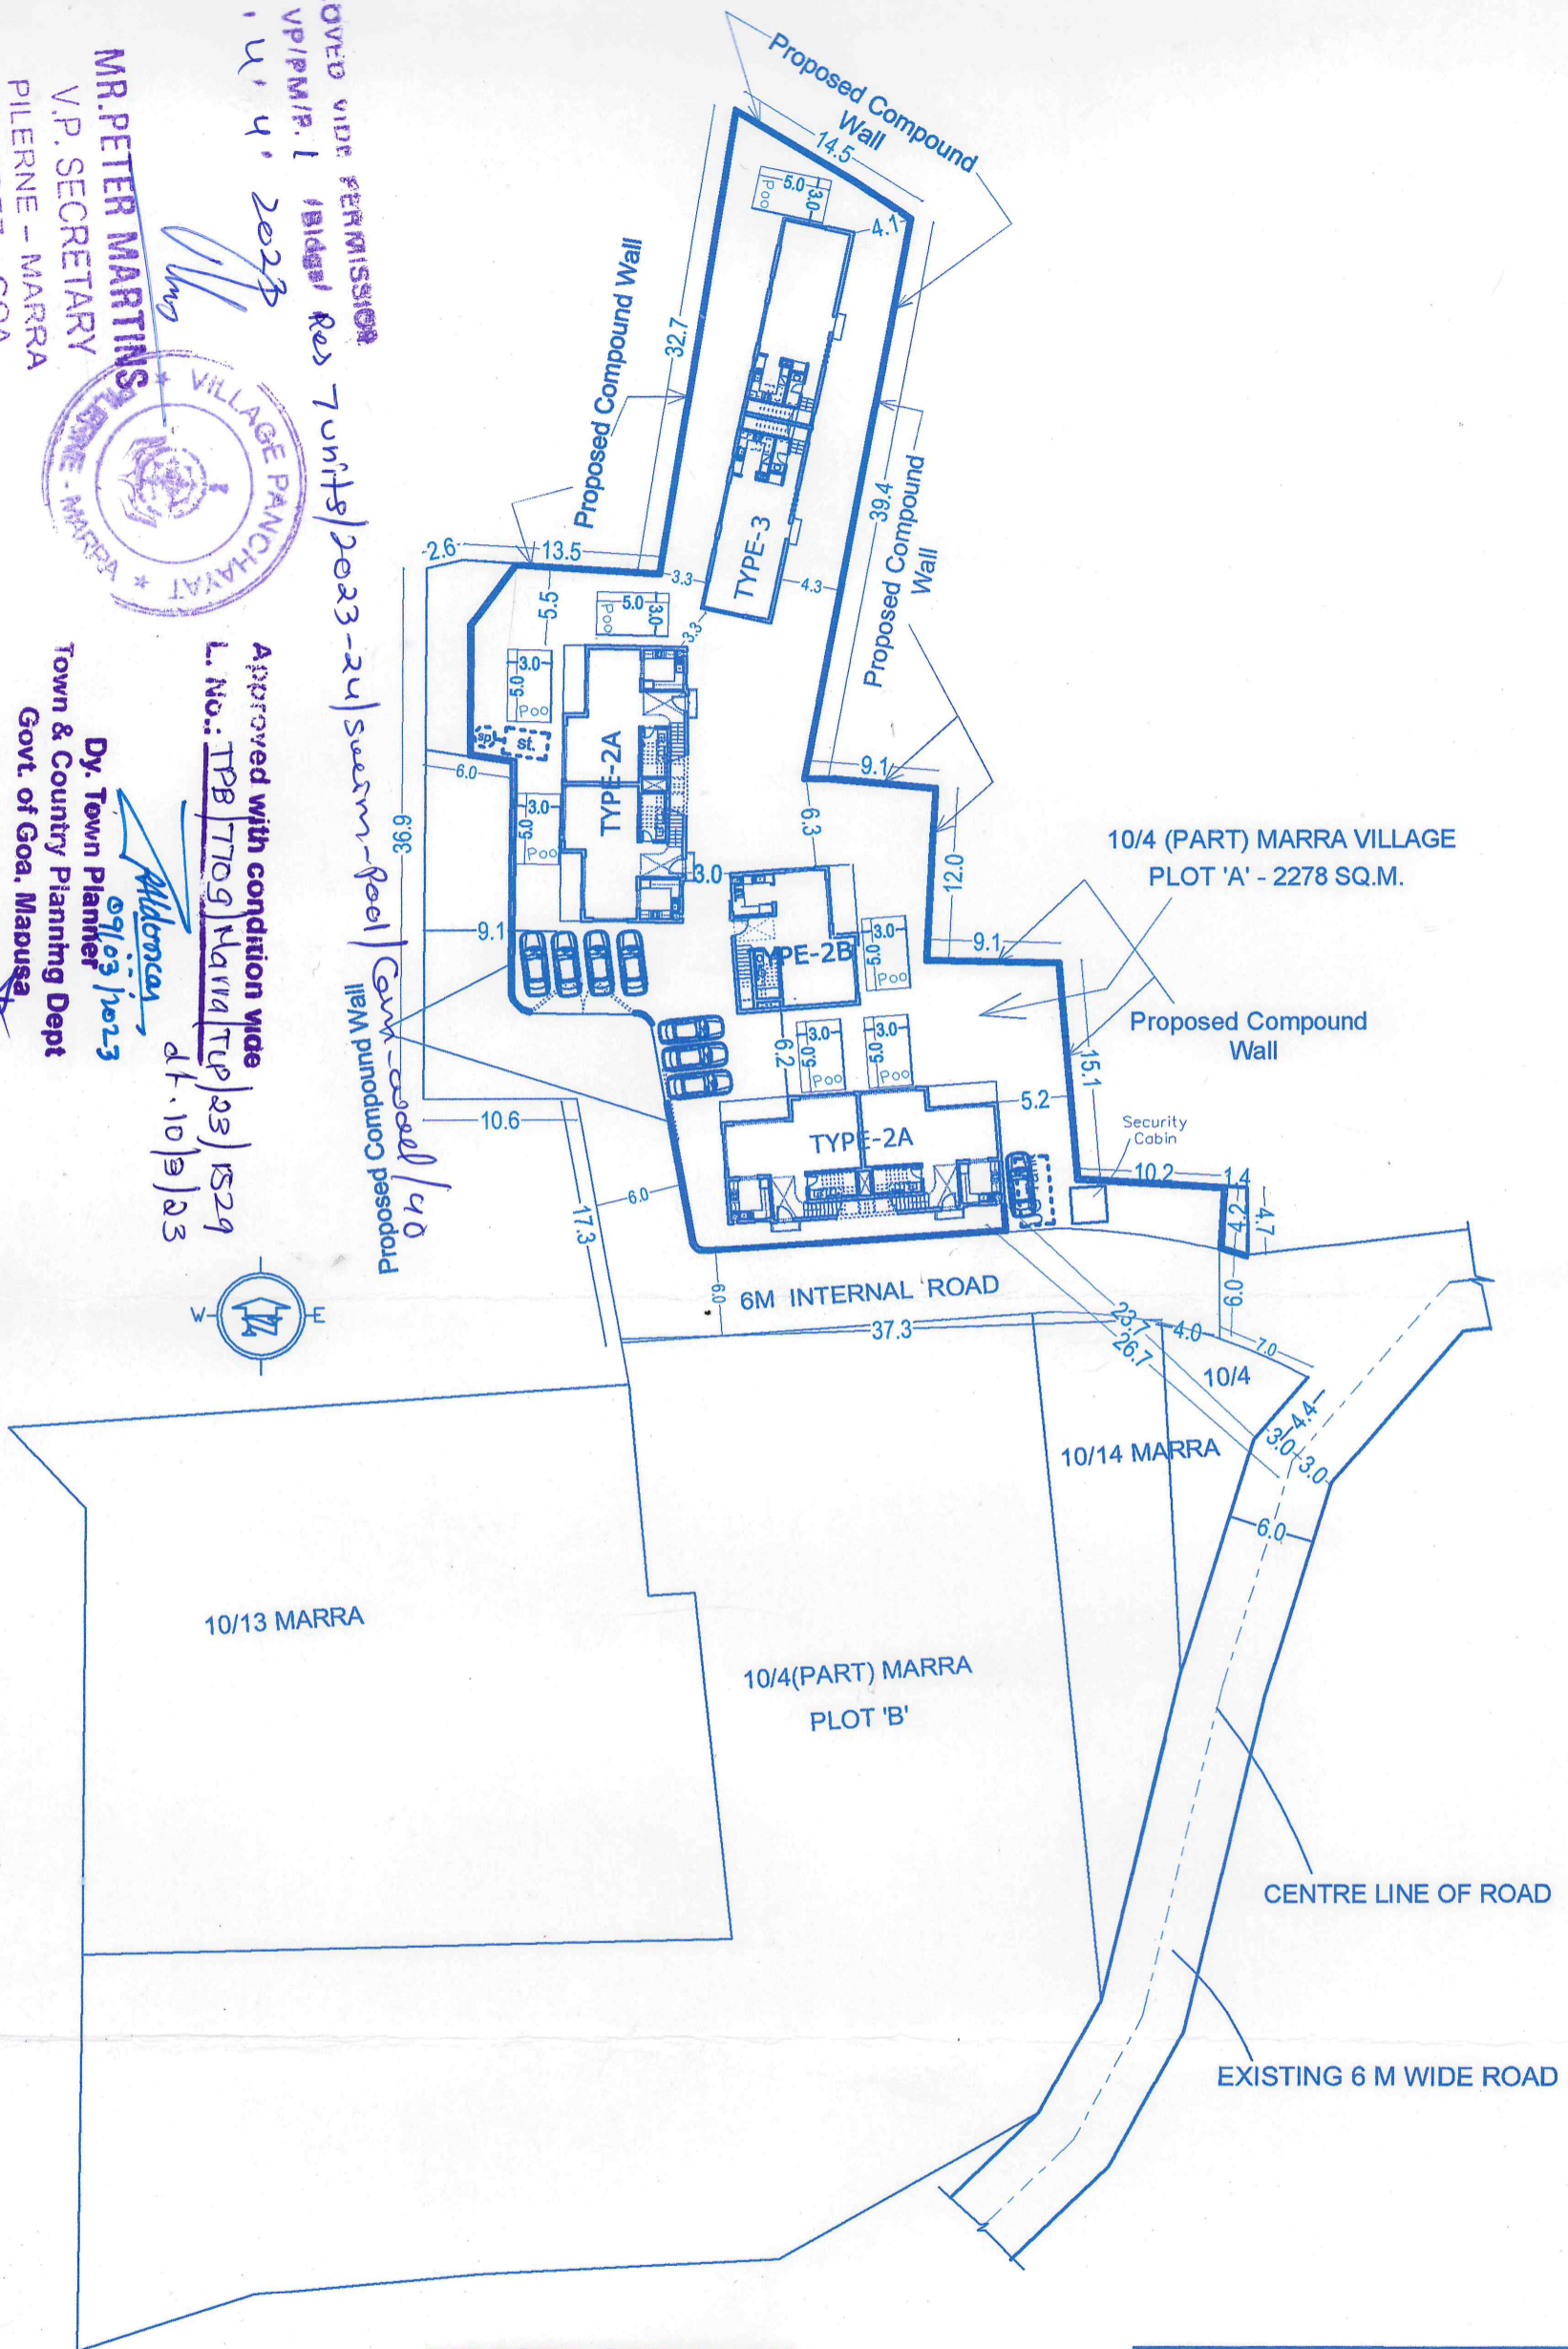

REVISED SITE PLAN

Scale:- 1:500

NOTES : TECHNICAL CLEARANCE ORDER REFERENCE NO.

TPB/ 7709/ MARRA/ TCP-2022/4793 dated 23.08.2022

Drawing to be referred to as an Attachment to the previously sanctioned Technical Clearance mentioned above. No changes in FSI, Coverage & Builtup Areas.

PROJECT TITLE:	
REVISED SITE PLAN OF PROPOSED CONSTRUCTION OF RESIDENTIAL UNITS, SWIMMING POOL & COMPOUND WALL ON PROPERTY BEARING SY.NO. 10/4(PART)-PLOT 'A' SITUATED AT MARRA VILLAGE, BARDEZ TALUKA, GOA.	
FOR- VIANAAR INFRA LLP	
REVISED SITE PLAN	SHEET NO.1
OWNER'S SIGN	CONSULTANT SIGN

Vianaar Infra LLP
Wagrelcar
Authorized Signatory

PARESH GAITONDE
BE(CVT) AMIE FV
CHARTERED ENGINEER
T.C.P. Reg. No. ER/0057/2010