

Approved with condition vide:

L. No.: TPR/3059/TC/2017/3126



*Signature*  
08-17-10/2017

Dy. Town Planner

Town & Country Planning Dept.

Govt. of Goa, Mapusa

**ENGINEER**  
**THE SCLM**

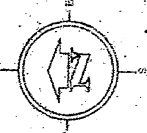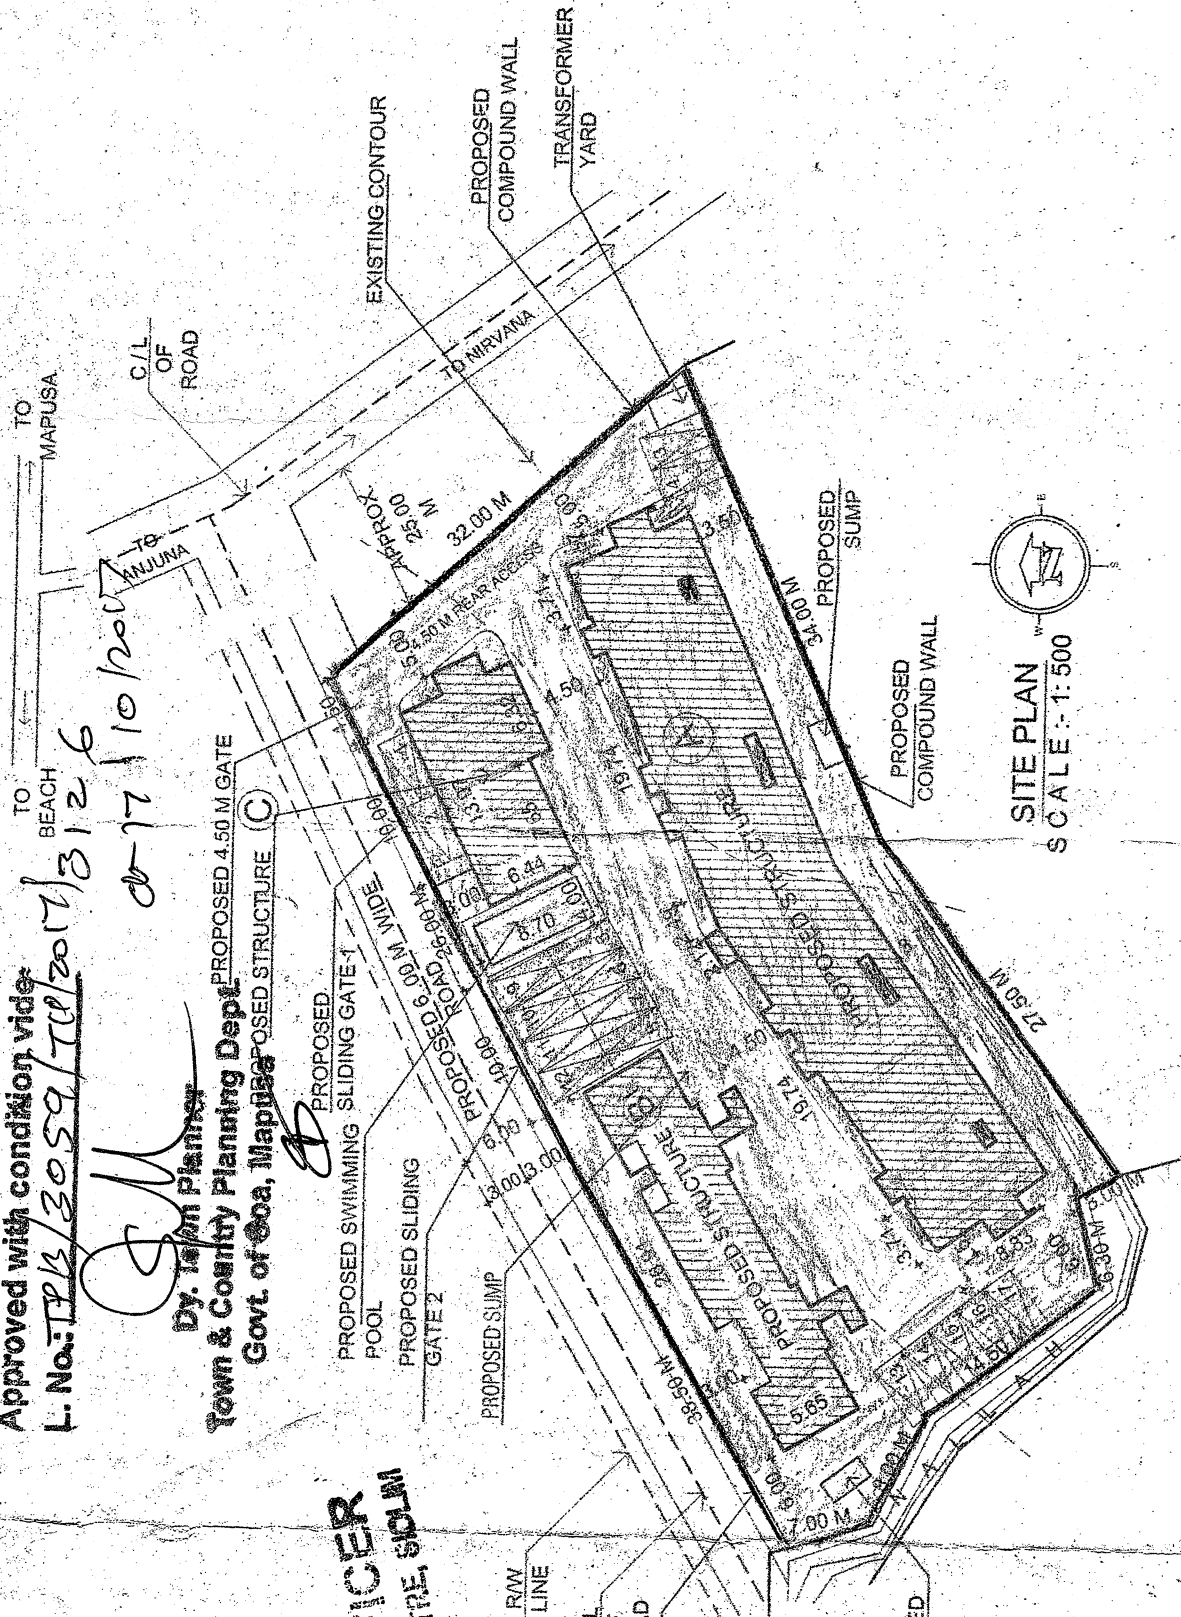

**SITE PLAN**  
**SCALE: 1:500**

THIS DRAWING  
S.GAWAS AND T  
BE USED OR CO  
PERMISSION.

AREA OF TH

AREA IN ROA

EFFECTIVE A  
OF THE PLOT

PERMISSIBLE  
COVERAGE (

PROPOSED (C  
(A + B + C)