


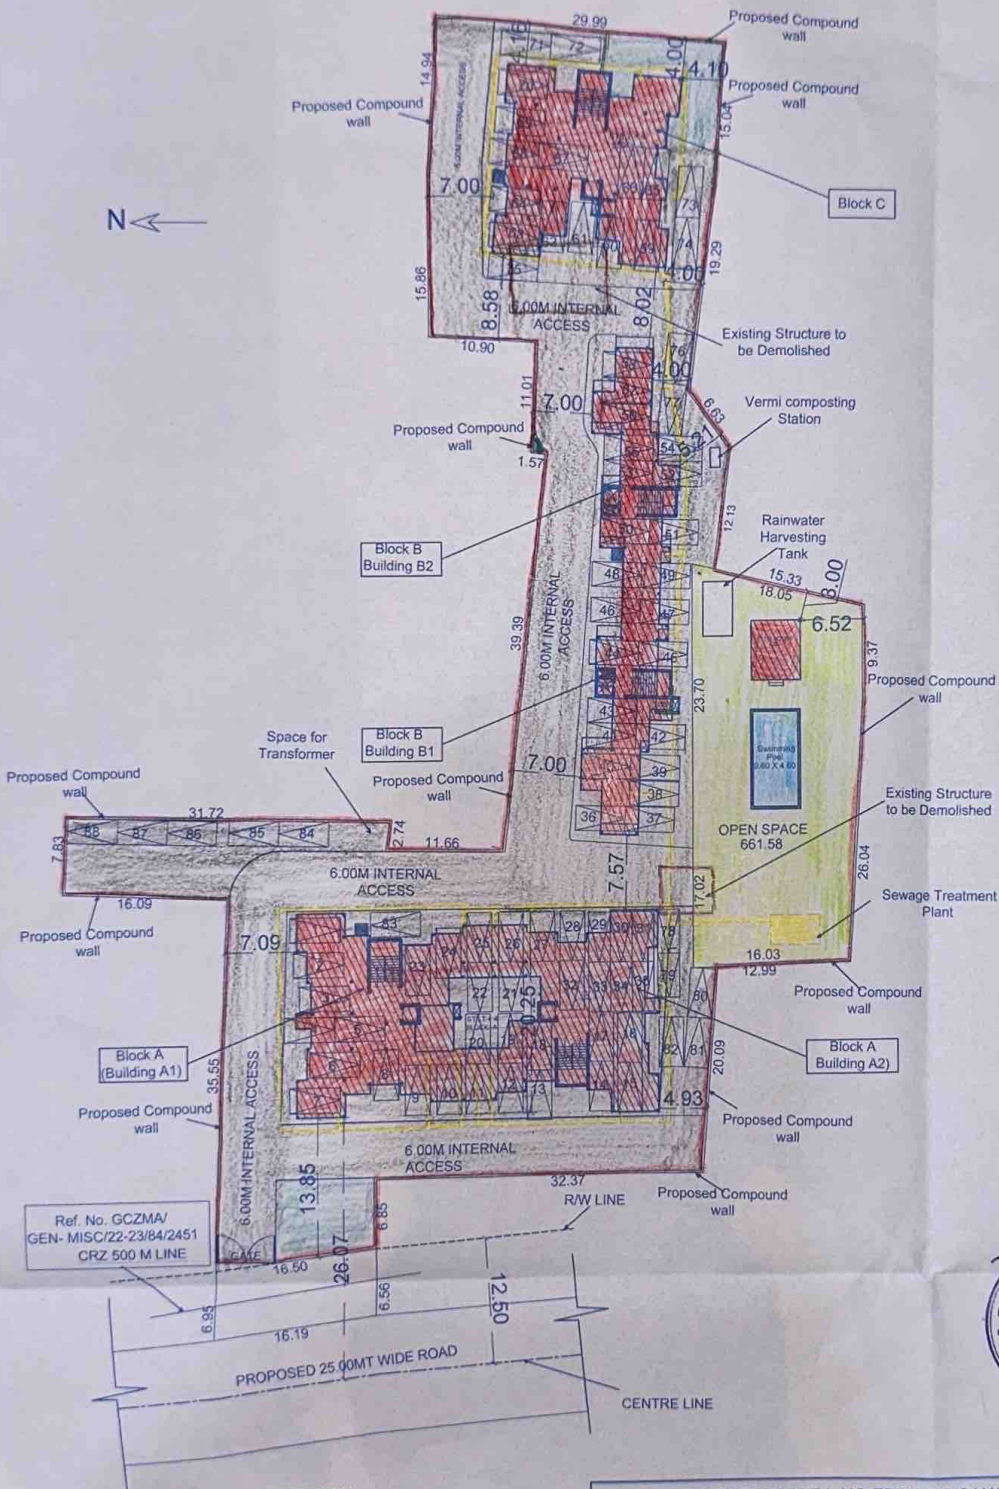

SITE PLAN
SCALE 1:500

APPROVED BY TCP VIDE L.NO:TPB/9235/CAN/TCP/24/313
DATED: 09/1/24

APPROVED BY PANCHAYAT VIDE LETTER NO: V.P. 32/ 6/28/2023-2024/4787
DATED: 02/02/2024



ARCHITECT

15/1/24
Mr. SIDDHARTH D. NAIK
201 - A, MATHIAS PLAZA
PANAJI - GOA 403 001
REG. NO : AR/0027/2010
COA NO :CA/97 / 21748

**PROPOSED AMAGAMATION OF SITE PLAN OF
PLOT BEARING SURVEY No:-2/4-B AND 4/1D OF
LA STELLA BY M/s DEVASHRI NIRMAN LLP AT
CANDOLIM VILLAGE BARDEZ TALUKA, GOA.**