



Development Permission Granted
 Subject To Conditions Vide Order
 No. SGPDA/PI/...
 Dated ...
 Member Secretary

License issued under No. A/17/22-23
 Subject to the conditions stipulated therein
 CHIEF OFFICER
 MARGAO MUNICIPAL COUNCIL


Municipal Engineer
 MARGAO MUNICIPAL COUNCIL

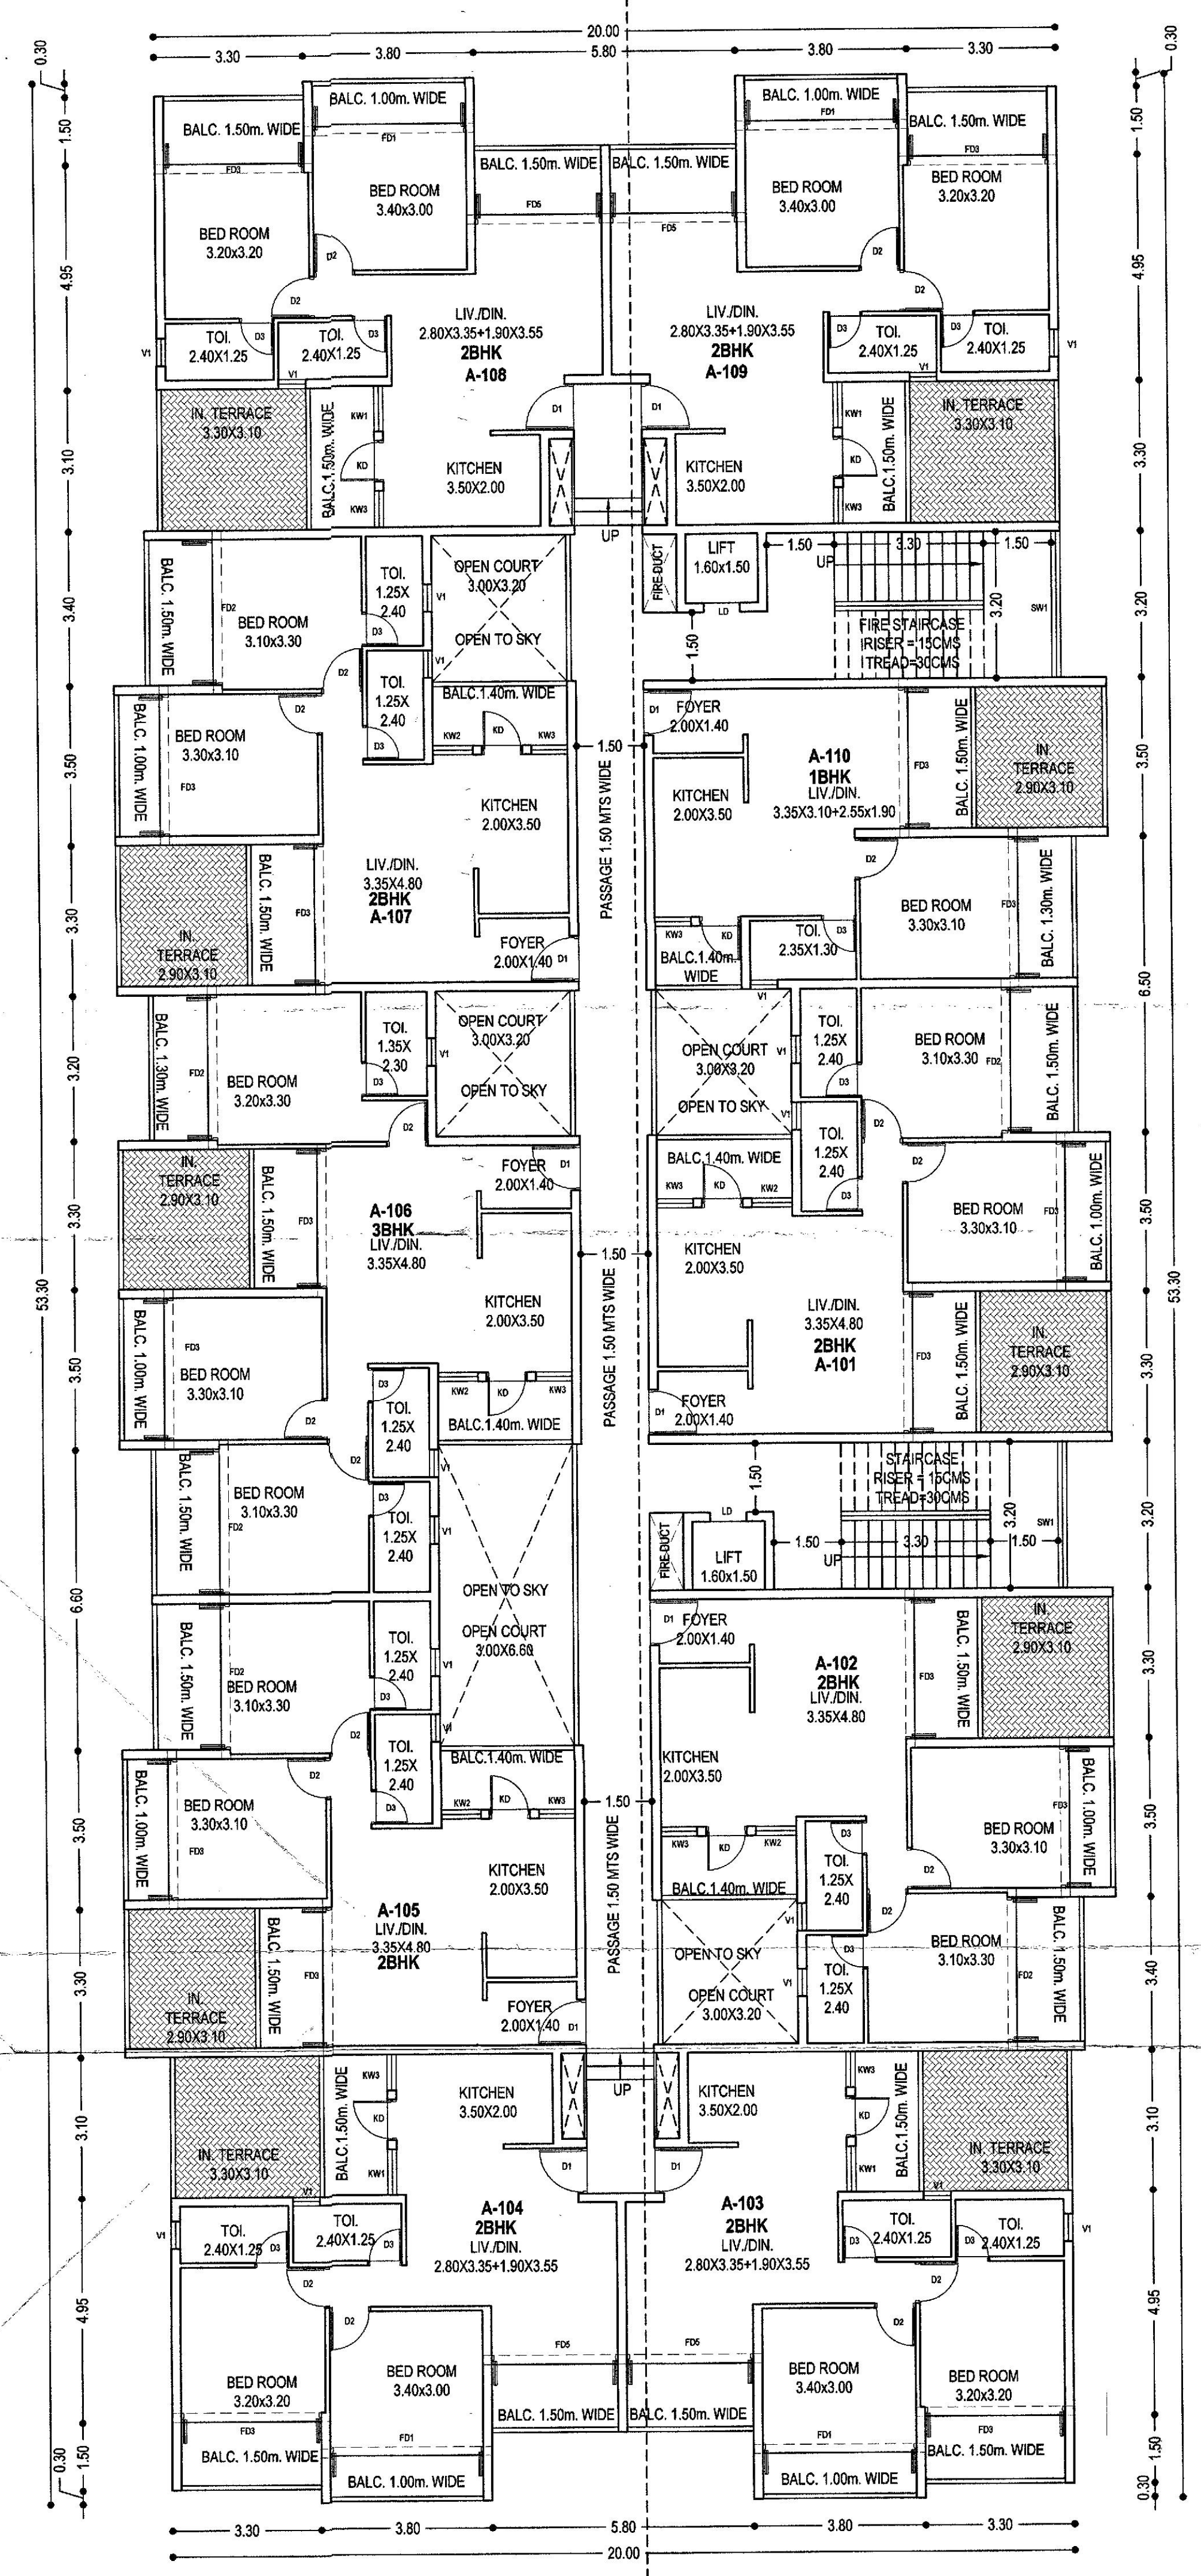

BUILDING "A"

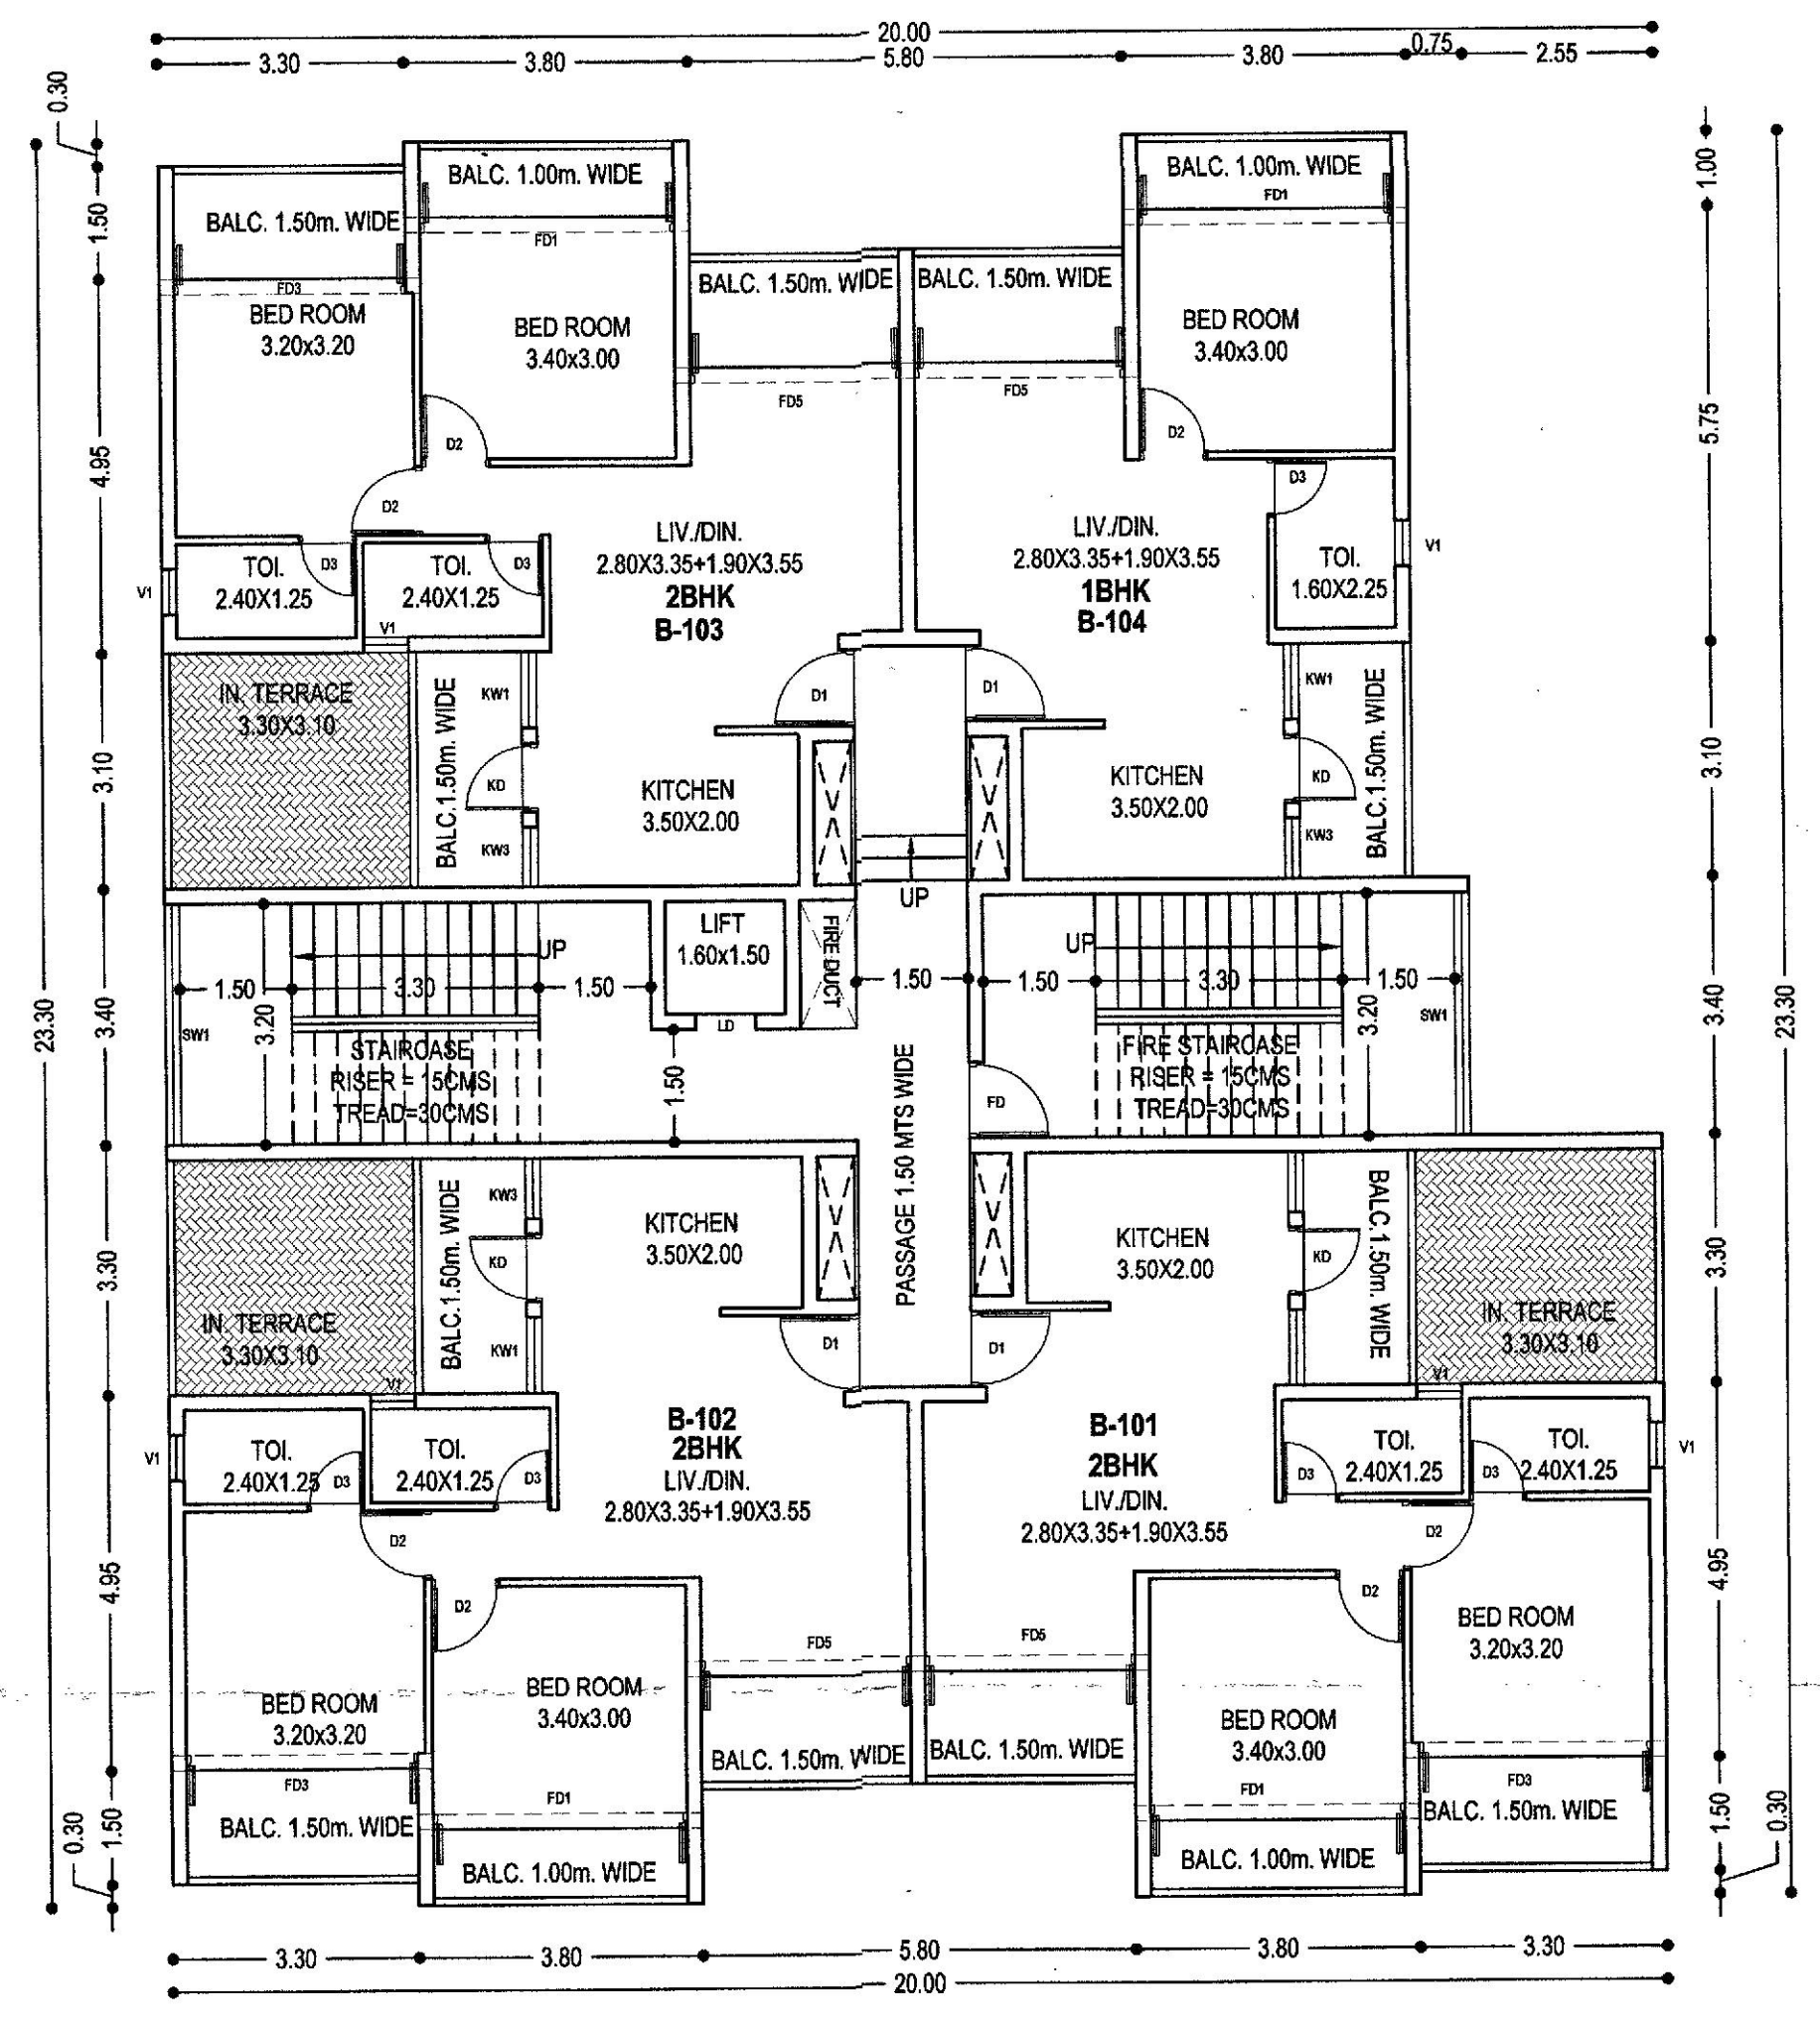

BUILDING "B"

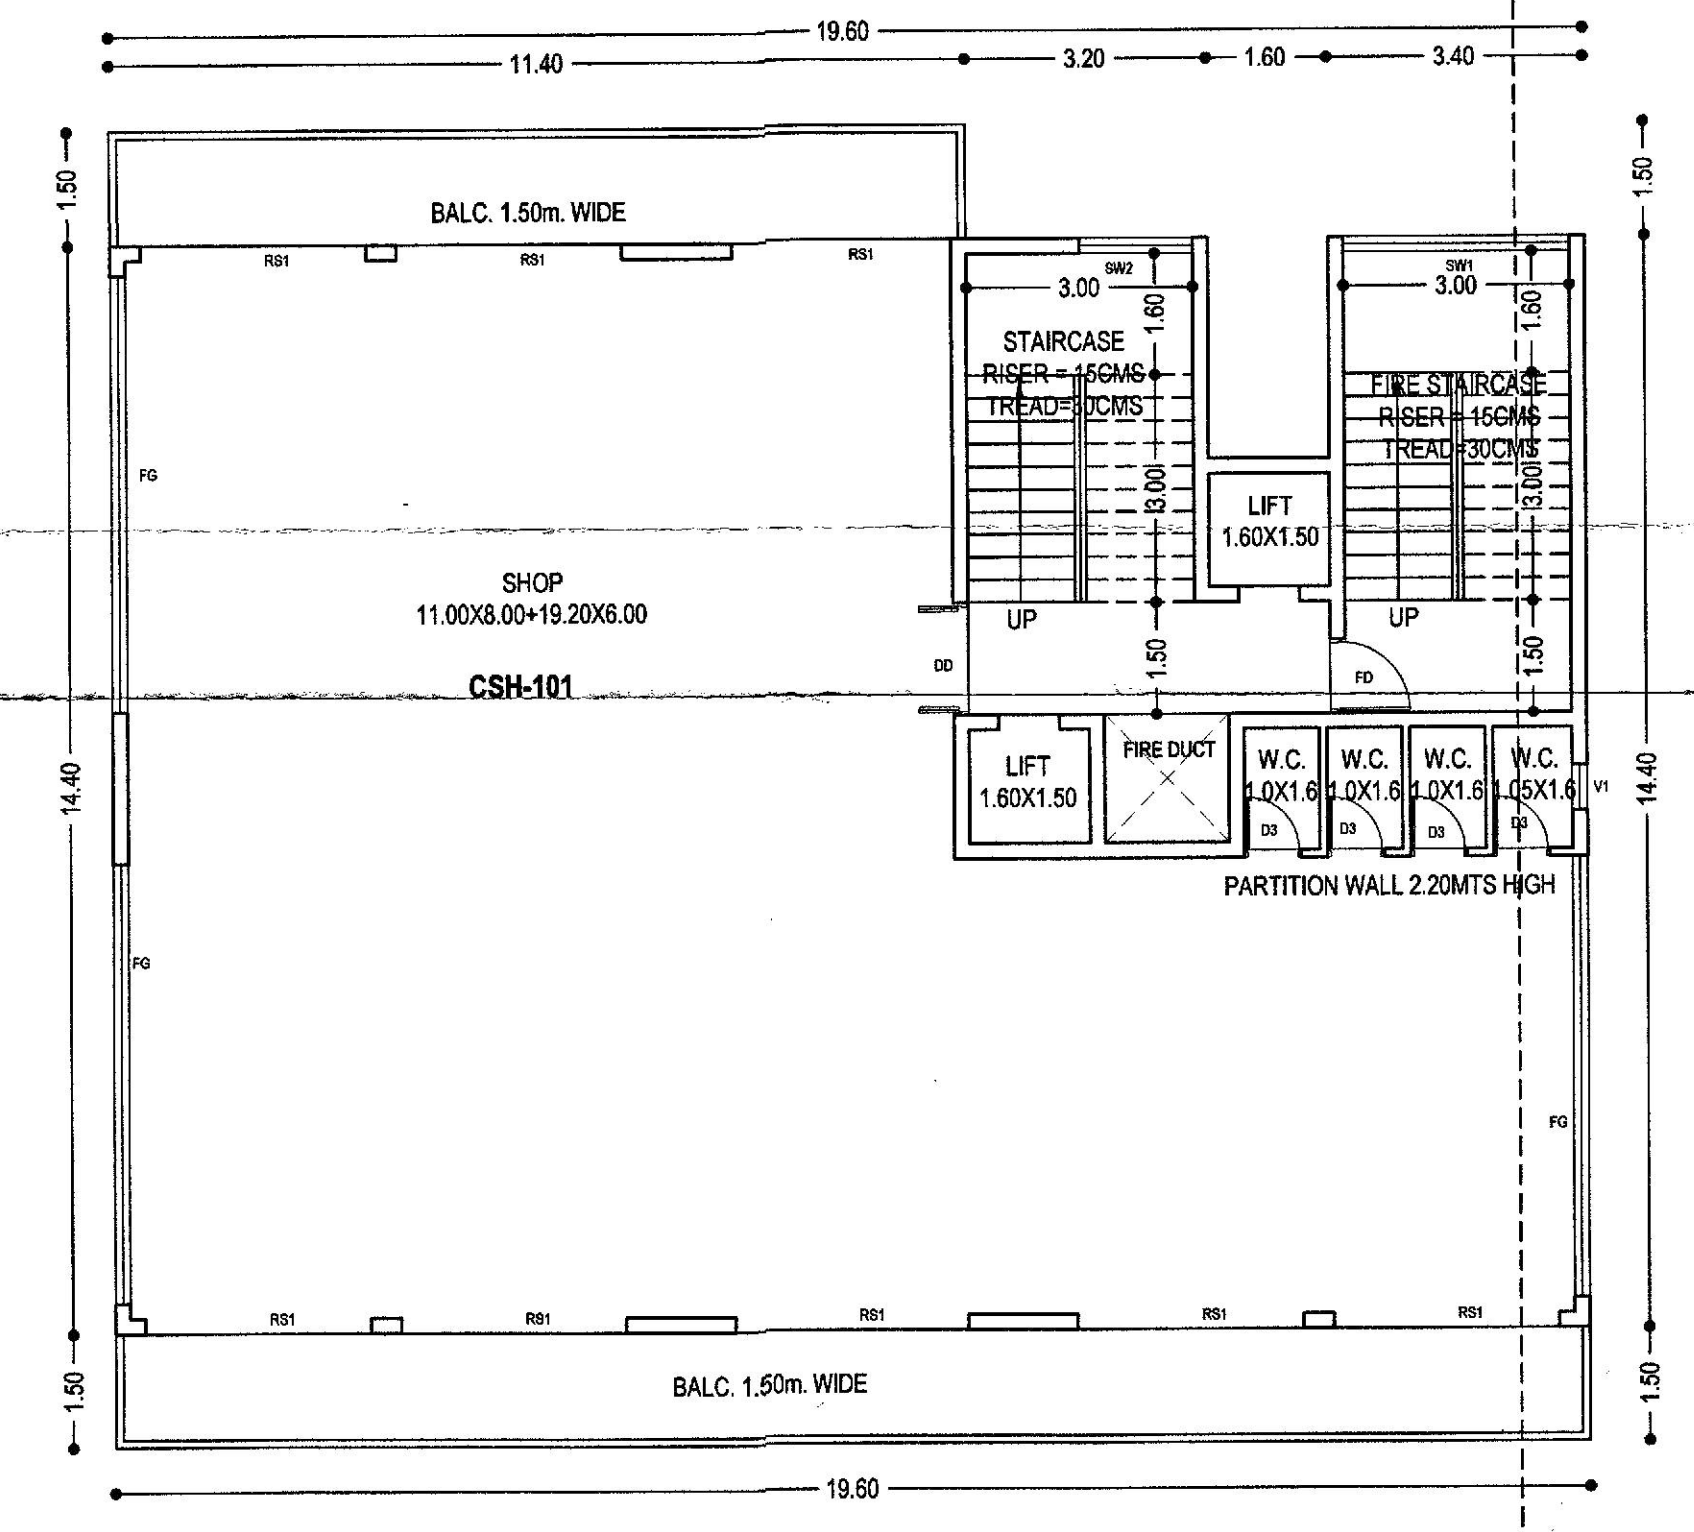

BUILDING "C"

FIRST FLOOR PLAN
 SCALE 1:100

SCHEDULE OF OPENINGS			
TYPE	SIZE	TYPE	SIZE
RS1	3.00 X 4.40	SW1	3.20 X 1.60
RS2	2.50 X 4.40	SW2	1.50 X 1.60
FG	6.00 X 4.40	KW1	1.00 X 1.30
DD	1.50 X 2.20	KW2	0.90 X 1.30
D1	1.00 X 2.20	KW3	0.80 X 1.30
D2	0.90 X 2.20	V1	0.60 X 1.00
D3	0.75 X 2.20	V2	1.50 X 0.30
KD	0.90 X 2.50	LD	0.80 X 2.20
FD1	3.40 X 2.50	FD	1.00 X 2.20
FD2	3.20 X 2.50	FD6	4.85 X 2.50
FD3	3.10 X 2.50	FD7	7.70 X 2.50
FD4	3.00 X 2.50	FD8	4.10 X 2.50
FD5	2.80 X 2.50	FD9	4.00 X 2.50
		FD10	3.90 X 2.50


ALL BALCONIES TO BE ENCLOSED WITH SLIDING GLASS PANEL SHUTTER WITH PARAPET
 OWNER : MARIA MANUELA DAS NEVES FERREIRA MEDEIROS
 C/O ARNIVIA BUILDCON PVT. LTD.
 PROJECT : PROPOSED COMMERCIAL AND RESIDENTIAL BUILDINGS AND COMPOUND WALL AT BORDA, MARGAO - GOA

DATE: 27/12/21	PT SHEET NO 133/CHALTA NO 20
SCALE: 1:100 & 1:500	JOB NO: 2382
OWNER:	ENGINEER:
	UDAY SAWANT Reg. No. ER/0022/2010


Development Permission Granted
 Subject To Conditions Vide Order
 No. SGPDA/PI/6225/1632/2023
 Dated 27/11/2023
 Member Secretary
 27/11/2023

License issued under No. A/12/22-23
 Subject to the conditions stipulated thereon
 CHIEF OFFICER,
 MARGAO MUNICIPAL COUNCIL


Municipal Engineer
 Margo Municipal Council

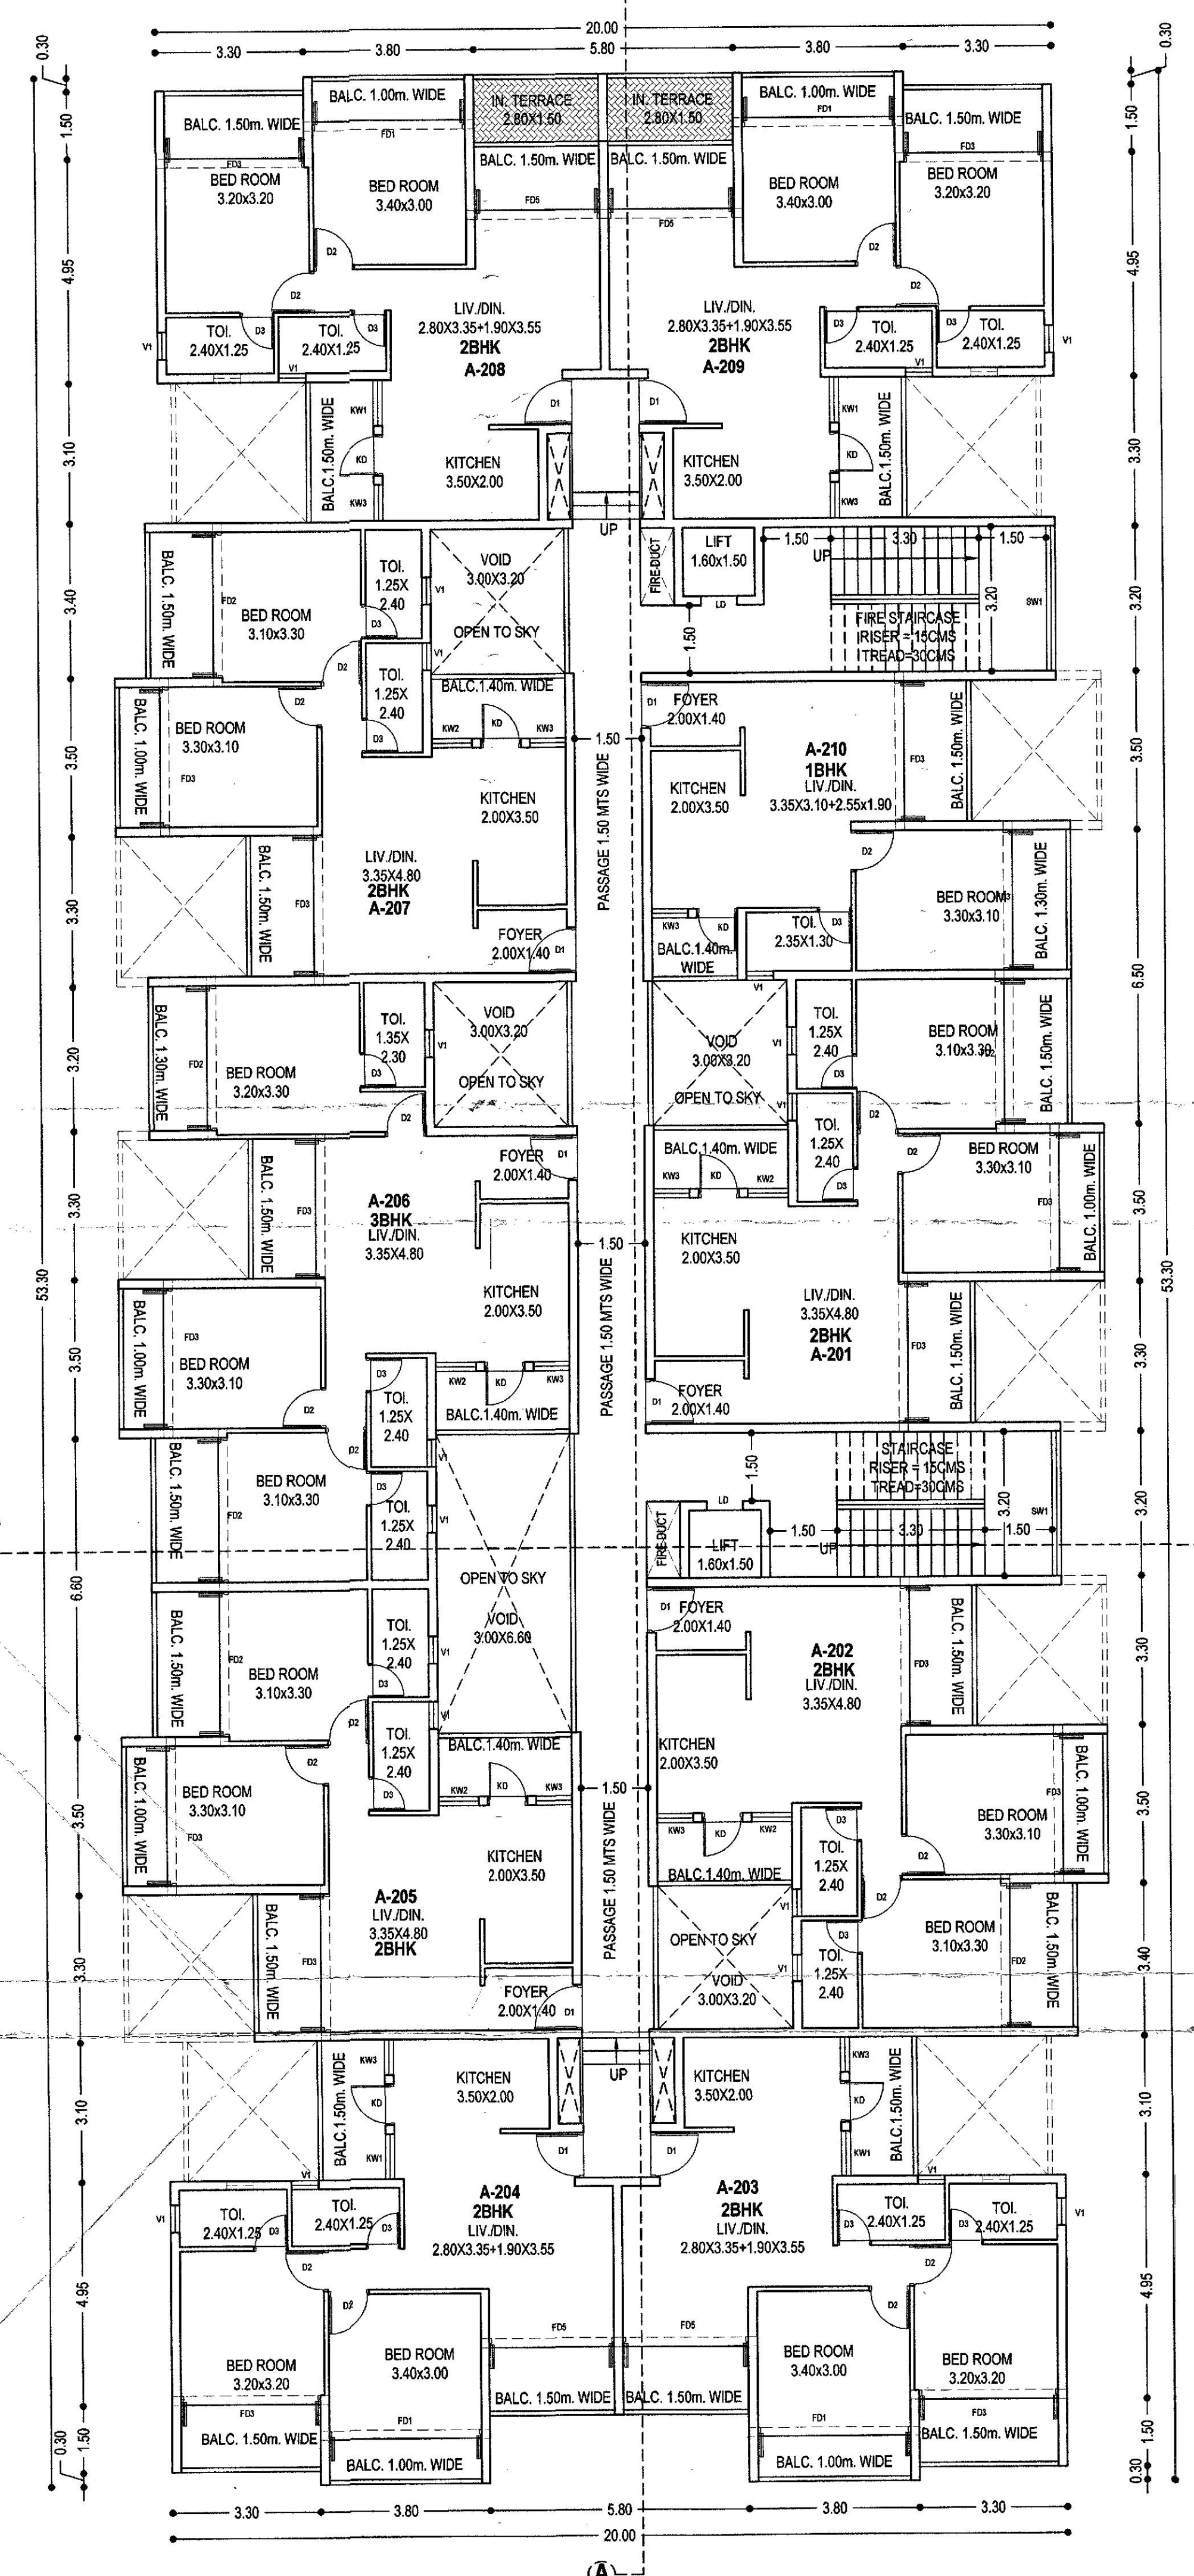

BUILDING "A"

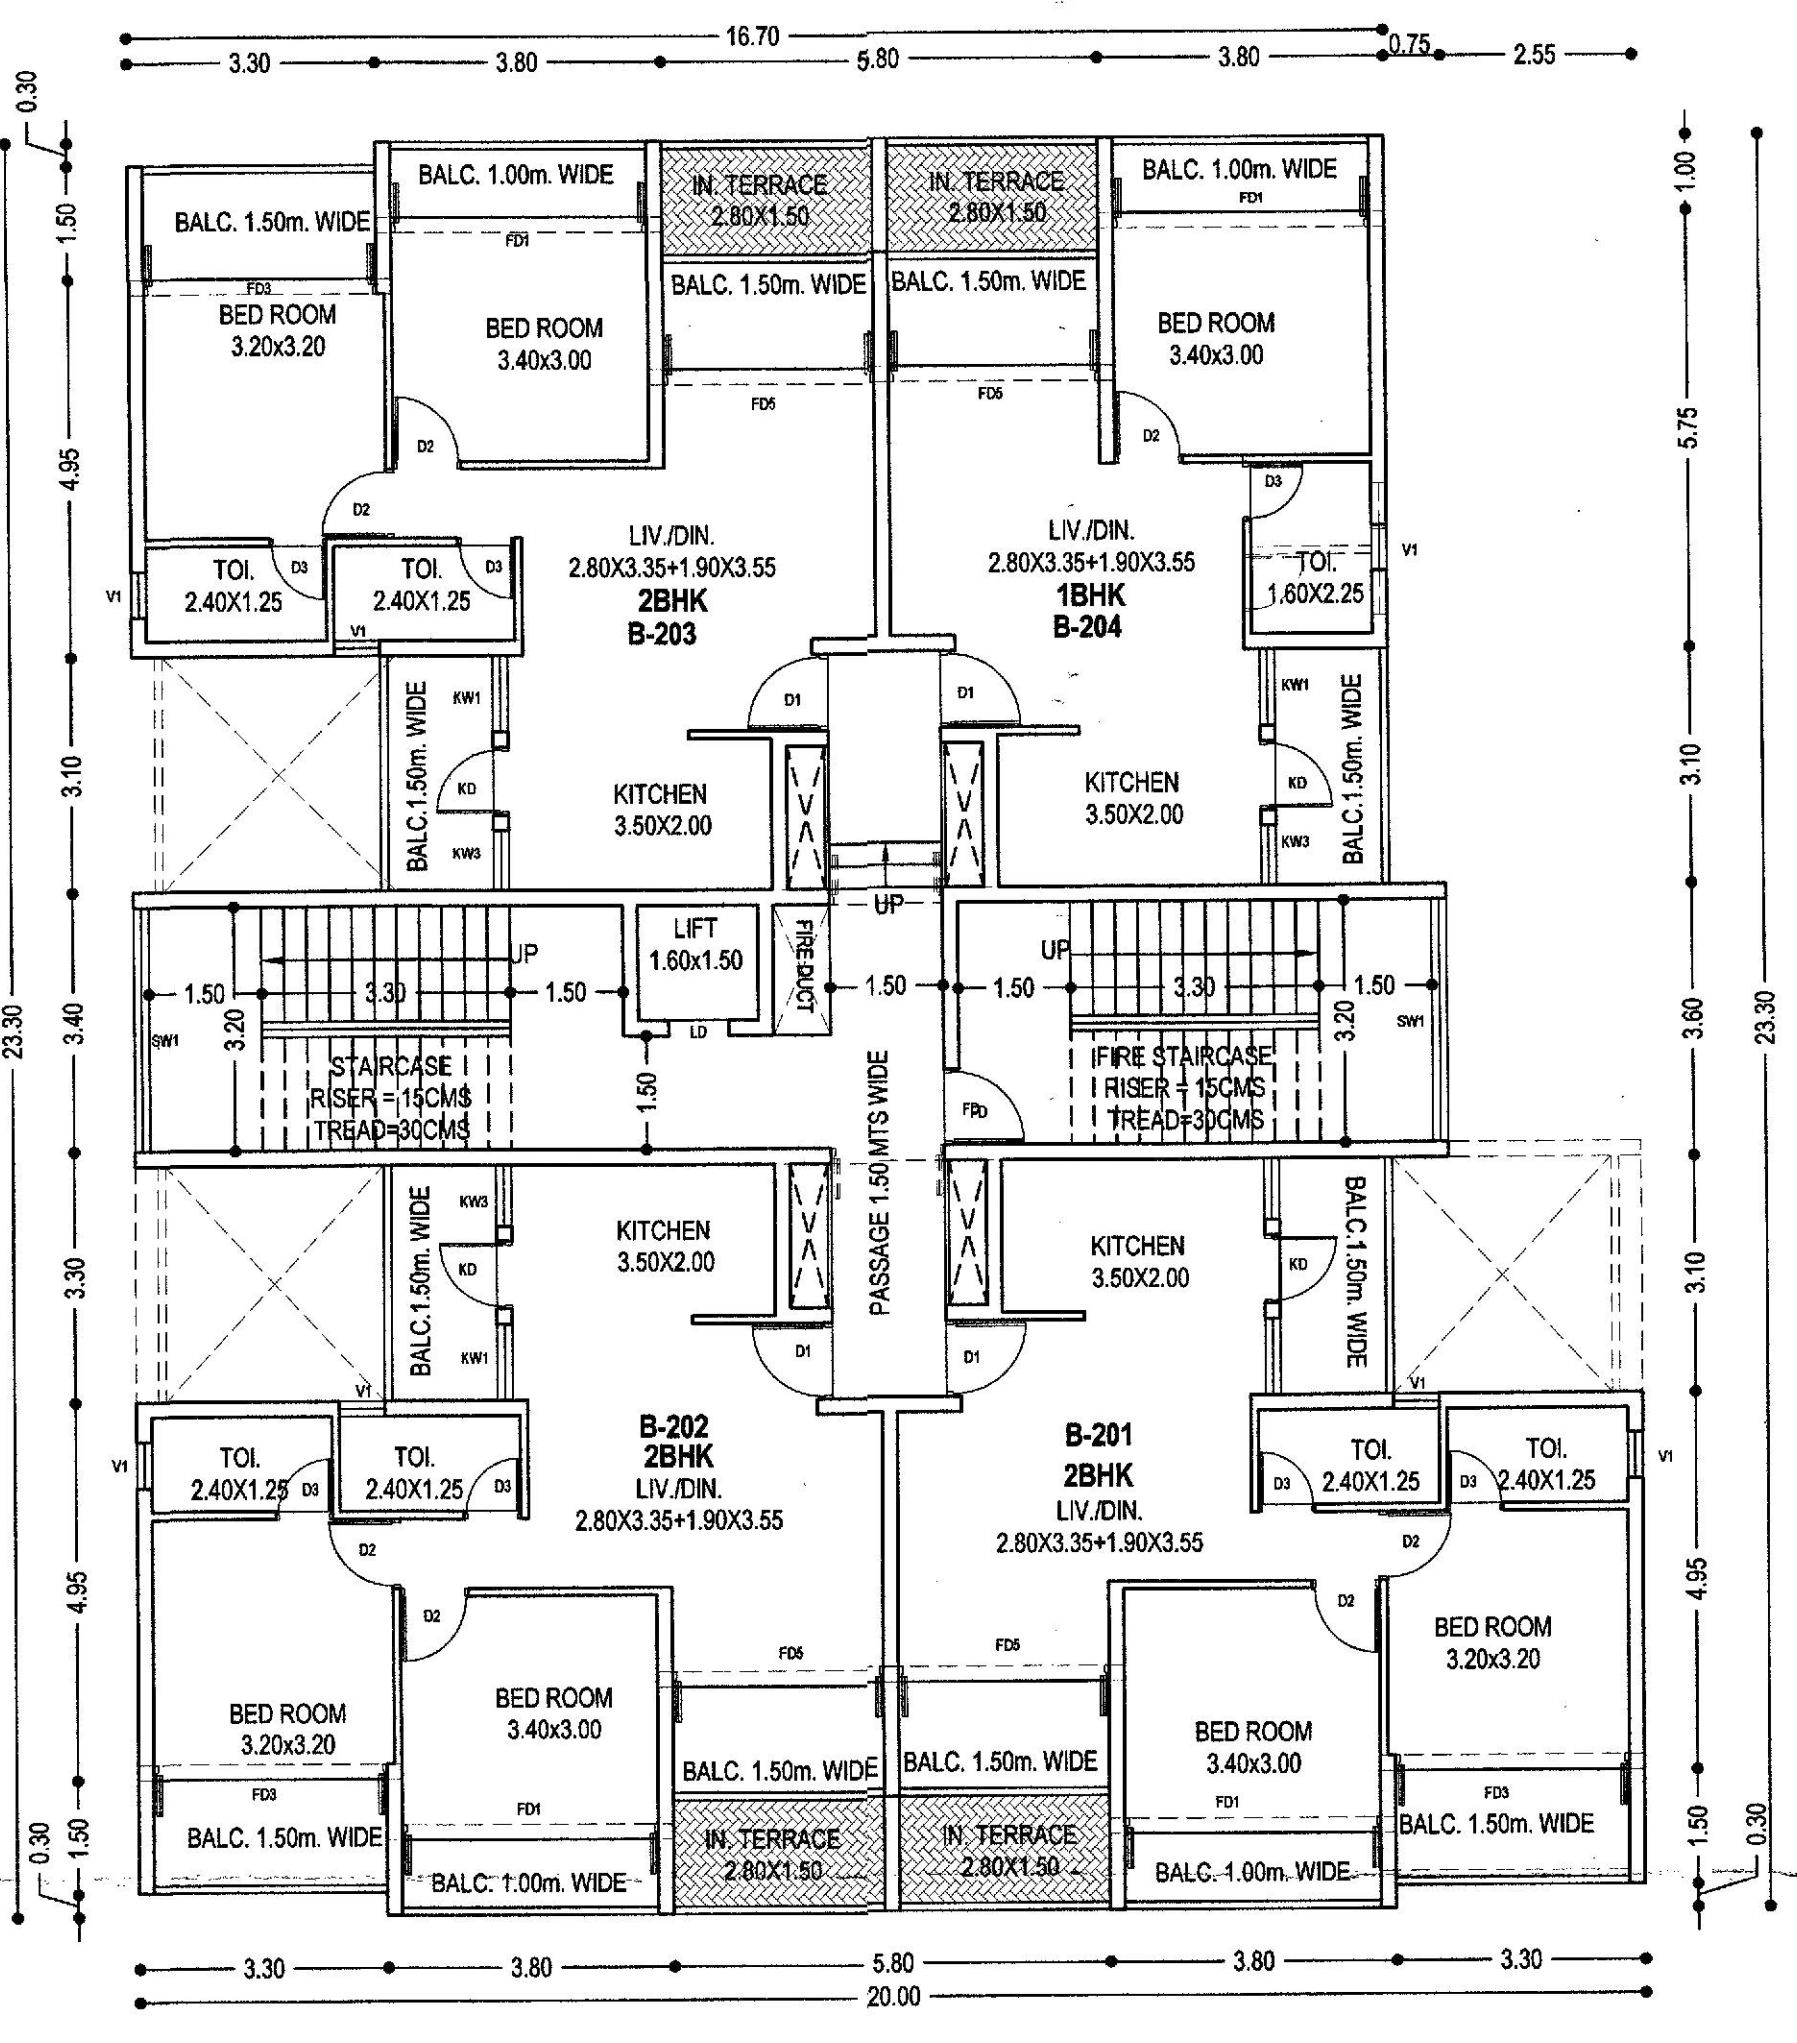

BUILDING "B"

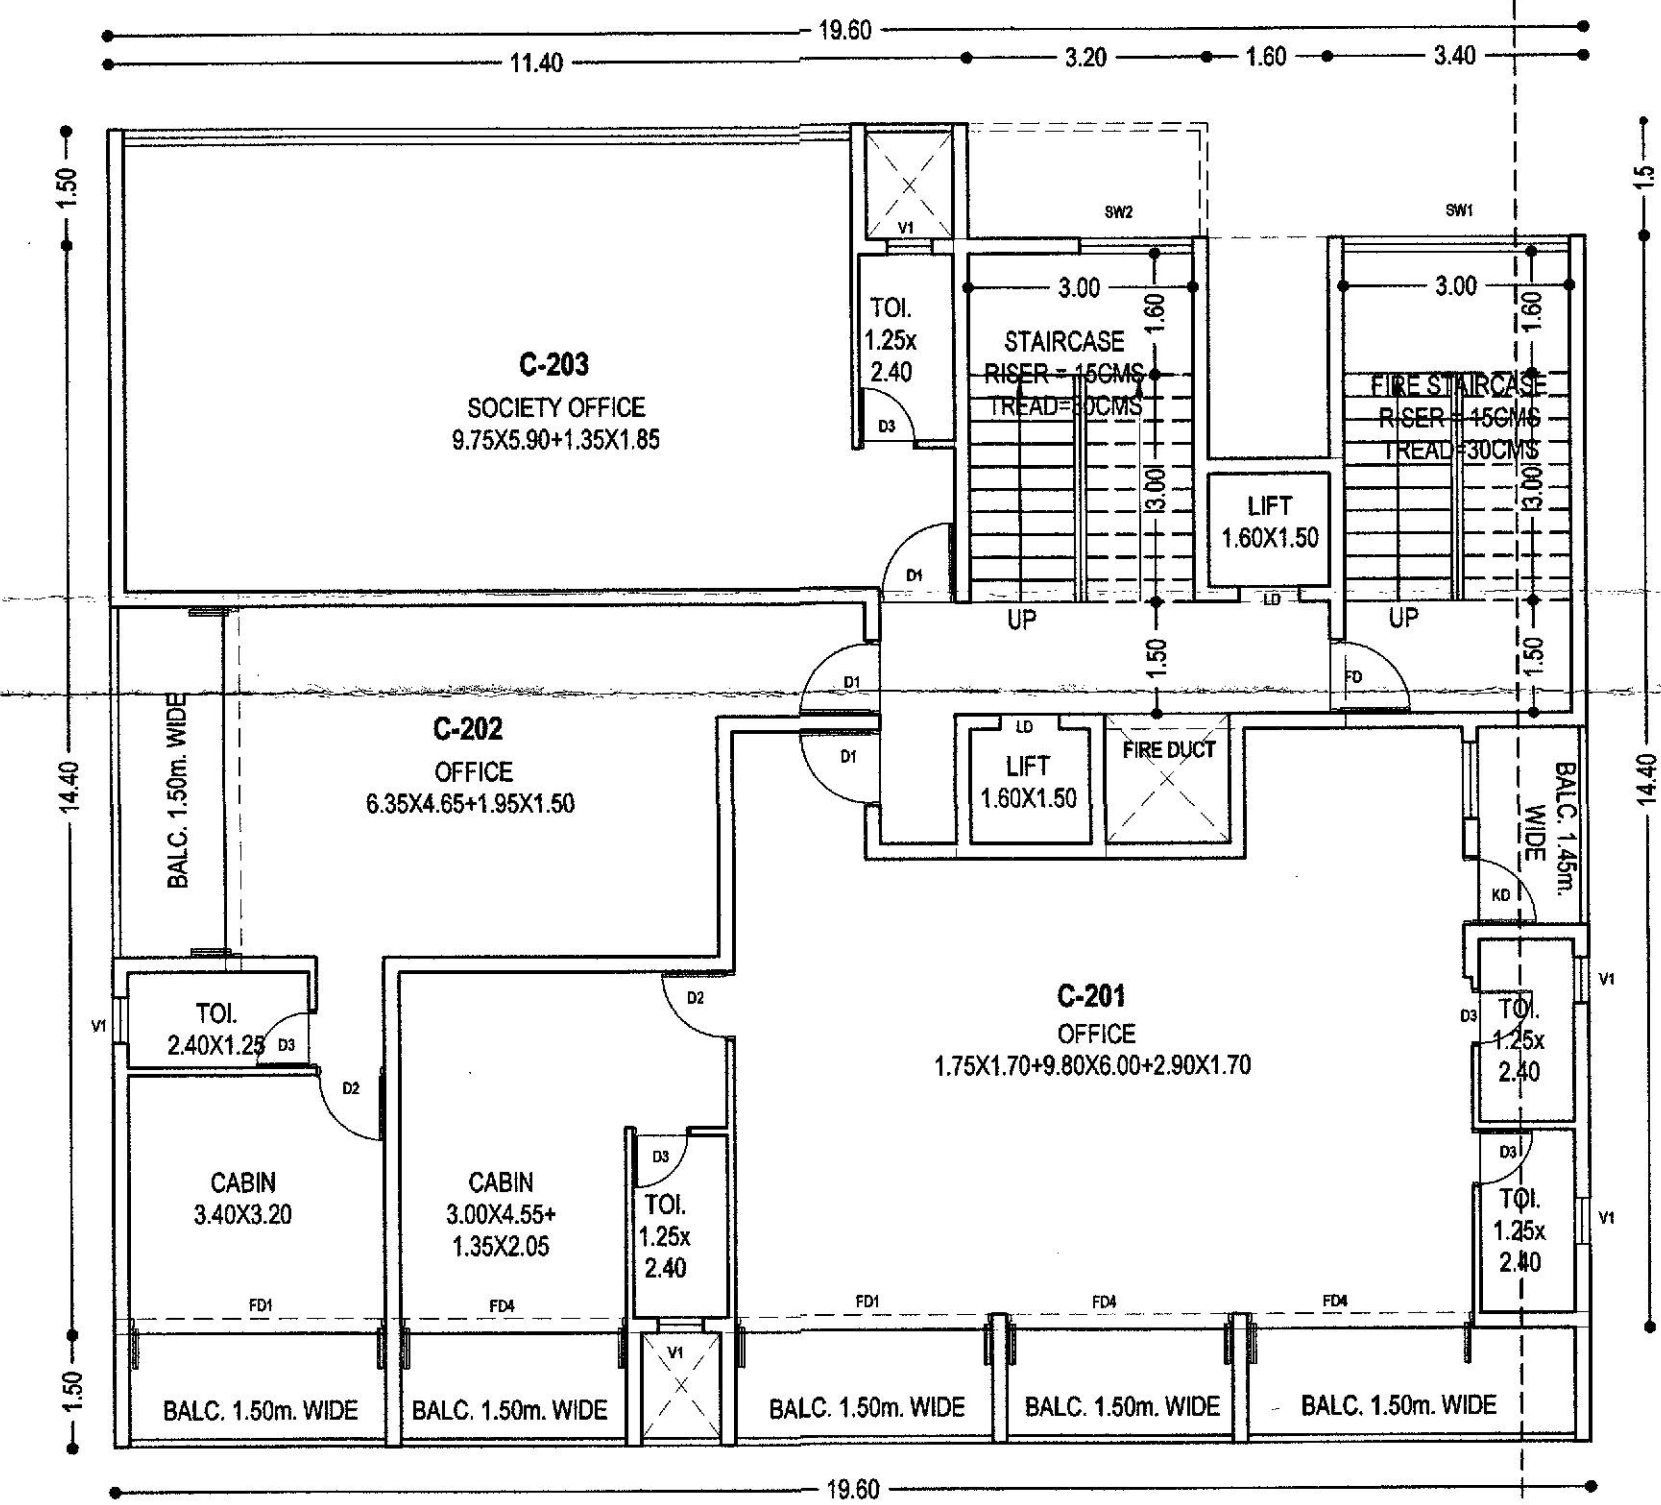

BUILDING "C"

SECOND FLOOR PLAN
 SCALE 1:100

SCHEDULE OF OPENINGS			
TYPE	SIZE	TYPE	SIZE
RS1	3.00 X 4.40	SW1	3.20 X 1.60
RS2	2.50 X 4.40	SW2	1.50 X 1.60
FG	6.00 X 4.40	KW1	1.00 X 1.30
DD	1.50 X 2.20	KW2	0.90 X 1.30
D1	1.00 X 2.20	KW3	0.80 X 1.30
D2	0.90 X 2.20	V1	0.60 X 1.00
D3	0.75 X 2.20	V2	1.50 X 0.30
KD	0.90 X 2.50	LD	0.80 X 2.20
FD1	3.40 X 2.50	FD	1.00 X 2.20
FD2	3.20 X 2.50	FD6	4.65 X 2.50
FD3	3.10 X 2.50	FD7	7.70 X 2.50
FD4	3.00 X 2.50	FD8	4.10 X 2.50
FD5	2.80 X 2.50	FD9	4.00 X 2.50
		FD10	3.90 X 2.50

ALL BALCONIES TO BE ENCLOSED WITH SLIDING GLASS PANEL SHUTTER WITH PARAPET
 OWNER : MARIA MANUELA DAS NEVES FERREIRA MEDEIROS
 C/O ARNIVIA BUILDCON PVT. LTD.
 PROJECT : PROPOSED COMMERCIAL AND RESIDENTIAL BUILDINGS AND COMPOUND WALL AT BORDA, MARGAO - GOA


DATE: 27/11/2023
 SCALE: 1:100 & 1:500
 OWNER:
 ENGINEER:
 UDAY SAWANT
 Reg. No. ER/0022/2010
 SAWANT & ASSOCIATES
 ARCHITECTS & ENGINEERS
 INTERIOR DESIGNERS
 BANGALORE, KARNATAKA, INDIA
 PHONE NUMBER: 976668

Development Permission Granted
 Subject To Conditions Vide Order
 No. SGPDA/PT/.../2022/122-23
 Dated 22/12/2022
 Member, Secretary


License issued under No. 122-23
 Subject to the conditions stipulated therein

CHIEF OFFICER
 MARGAO MUNICIPAL COUNCIL


Municipal Engineer
 Margao Municipal Council

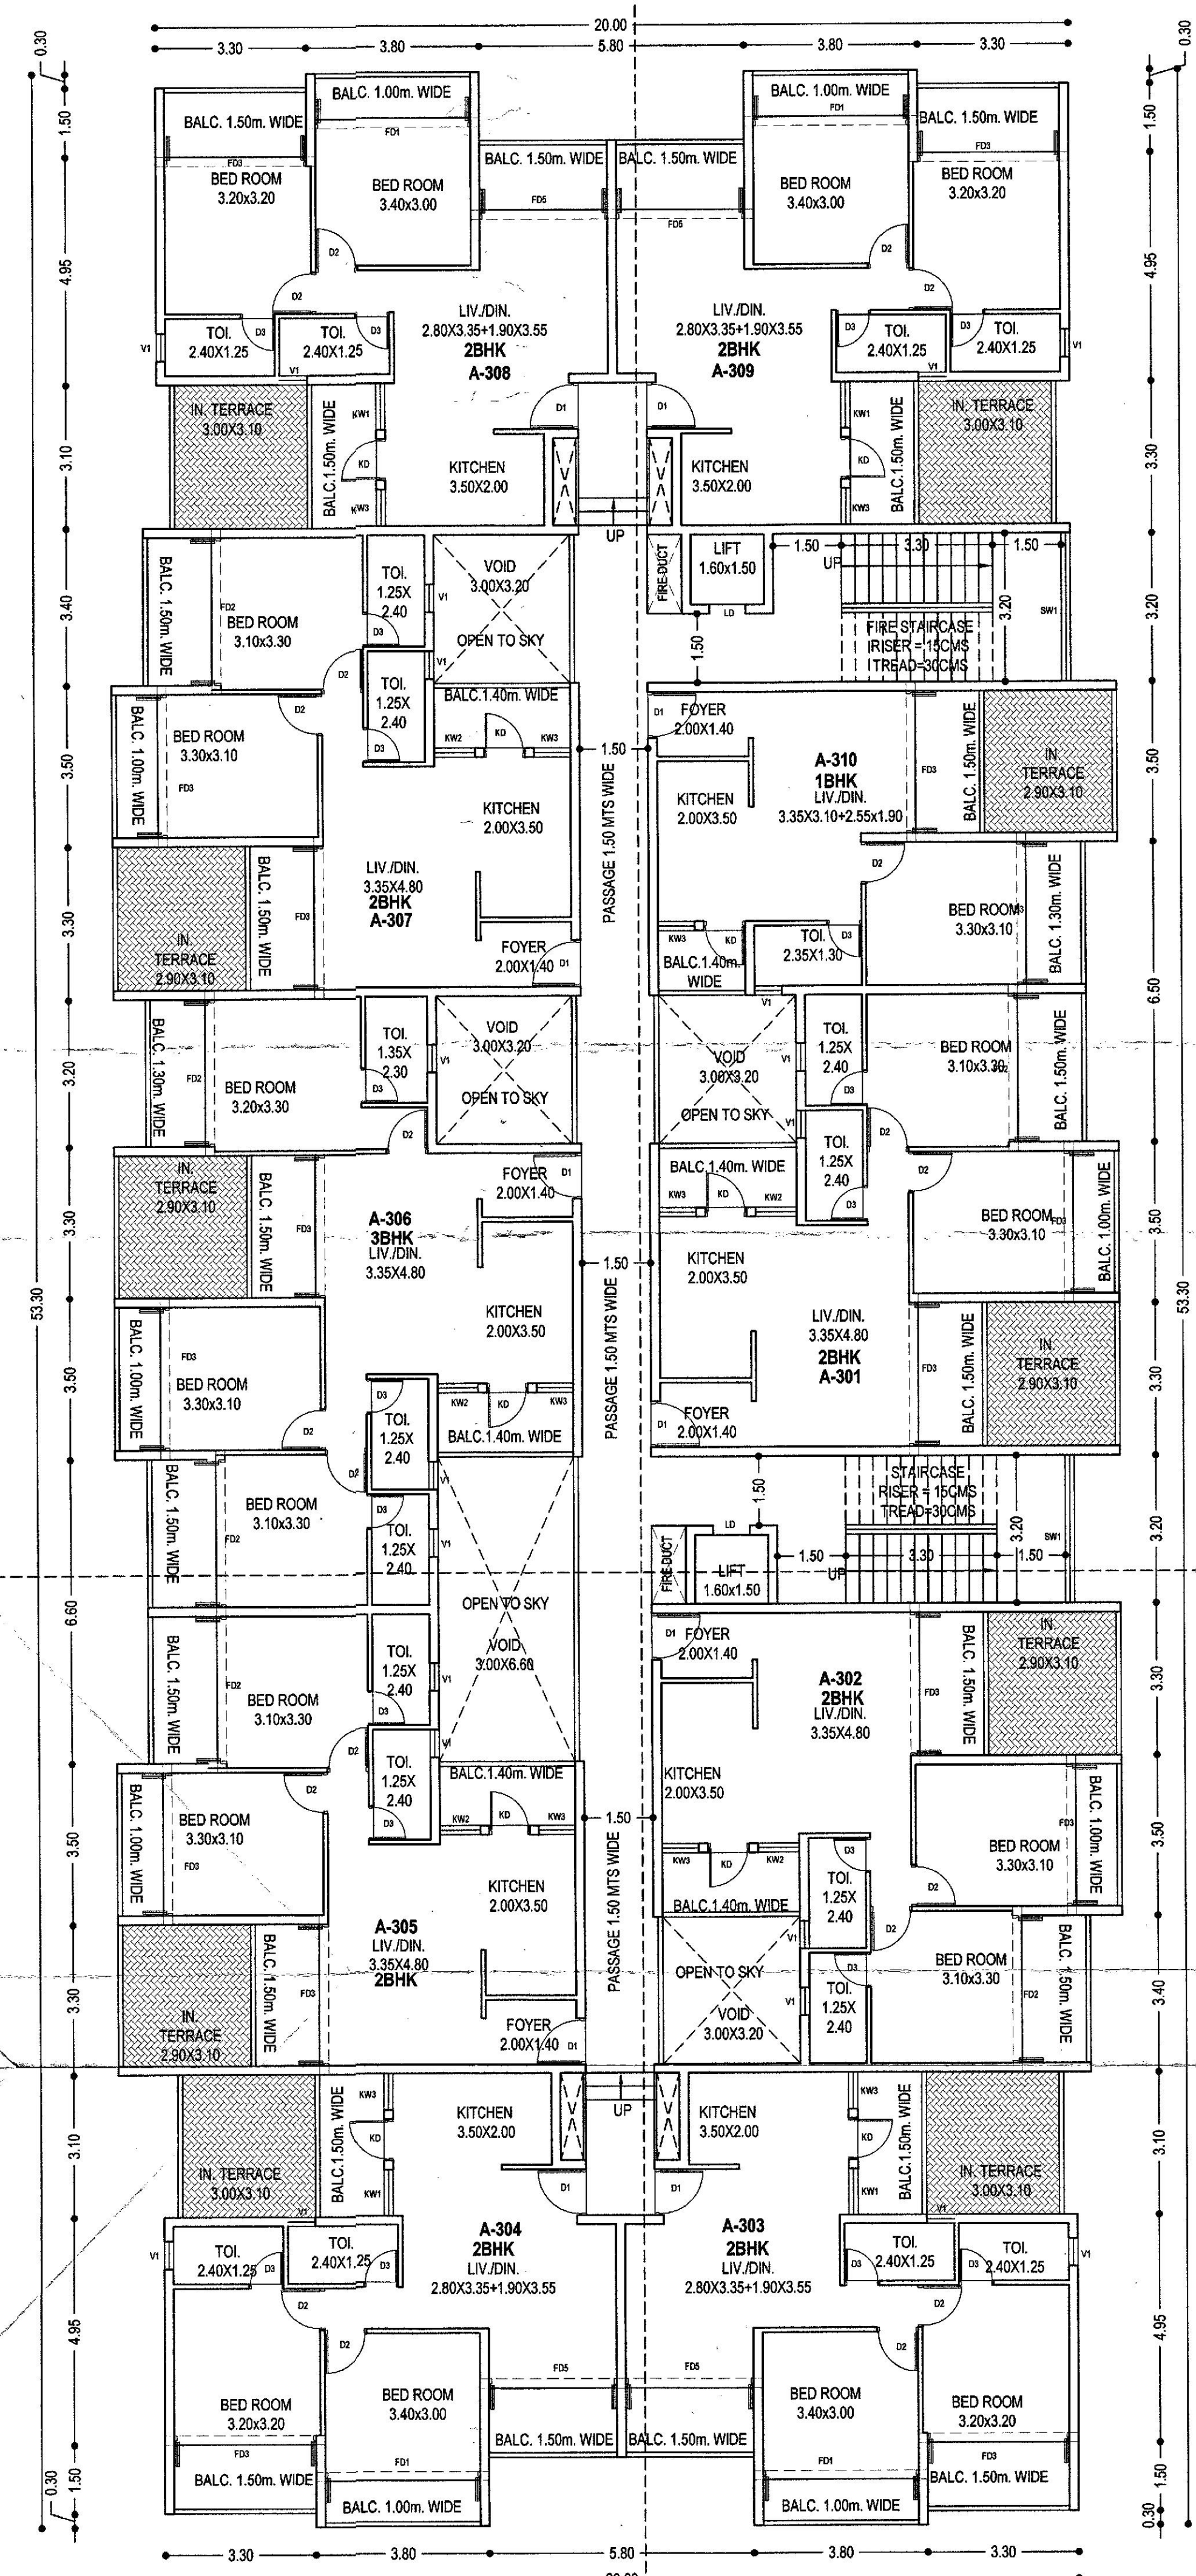

BUILDING "A"

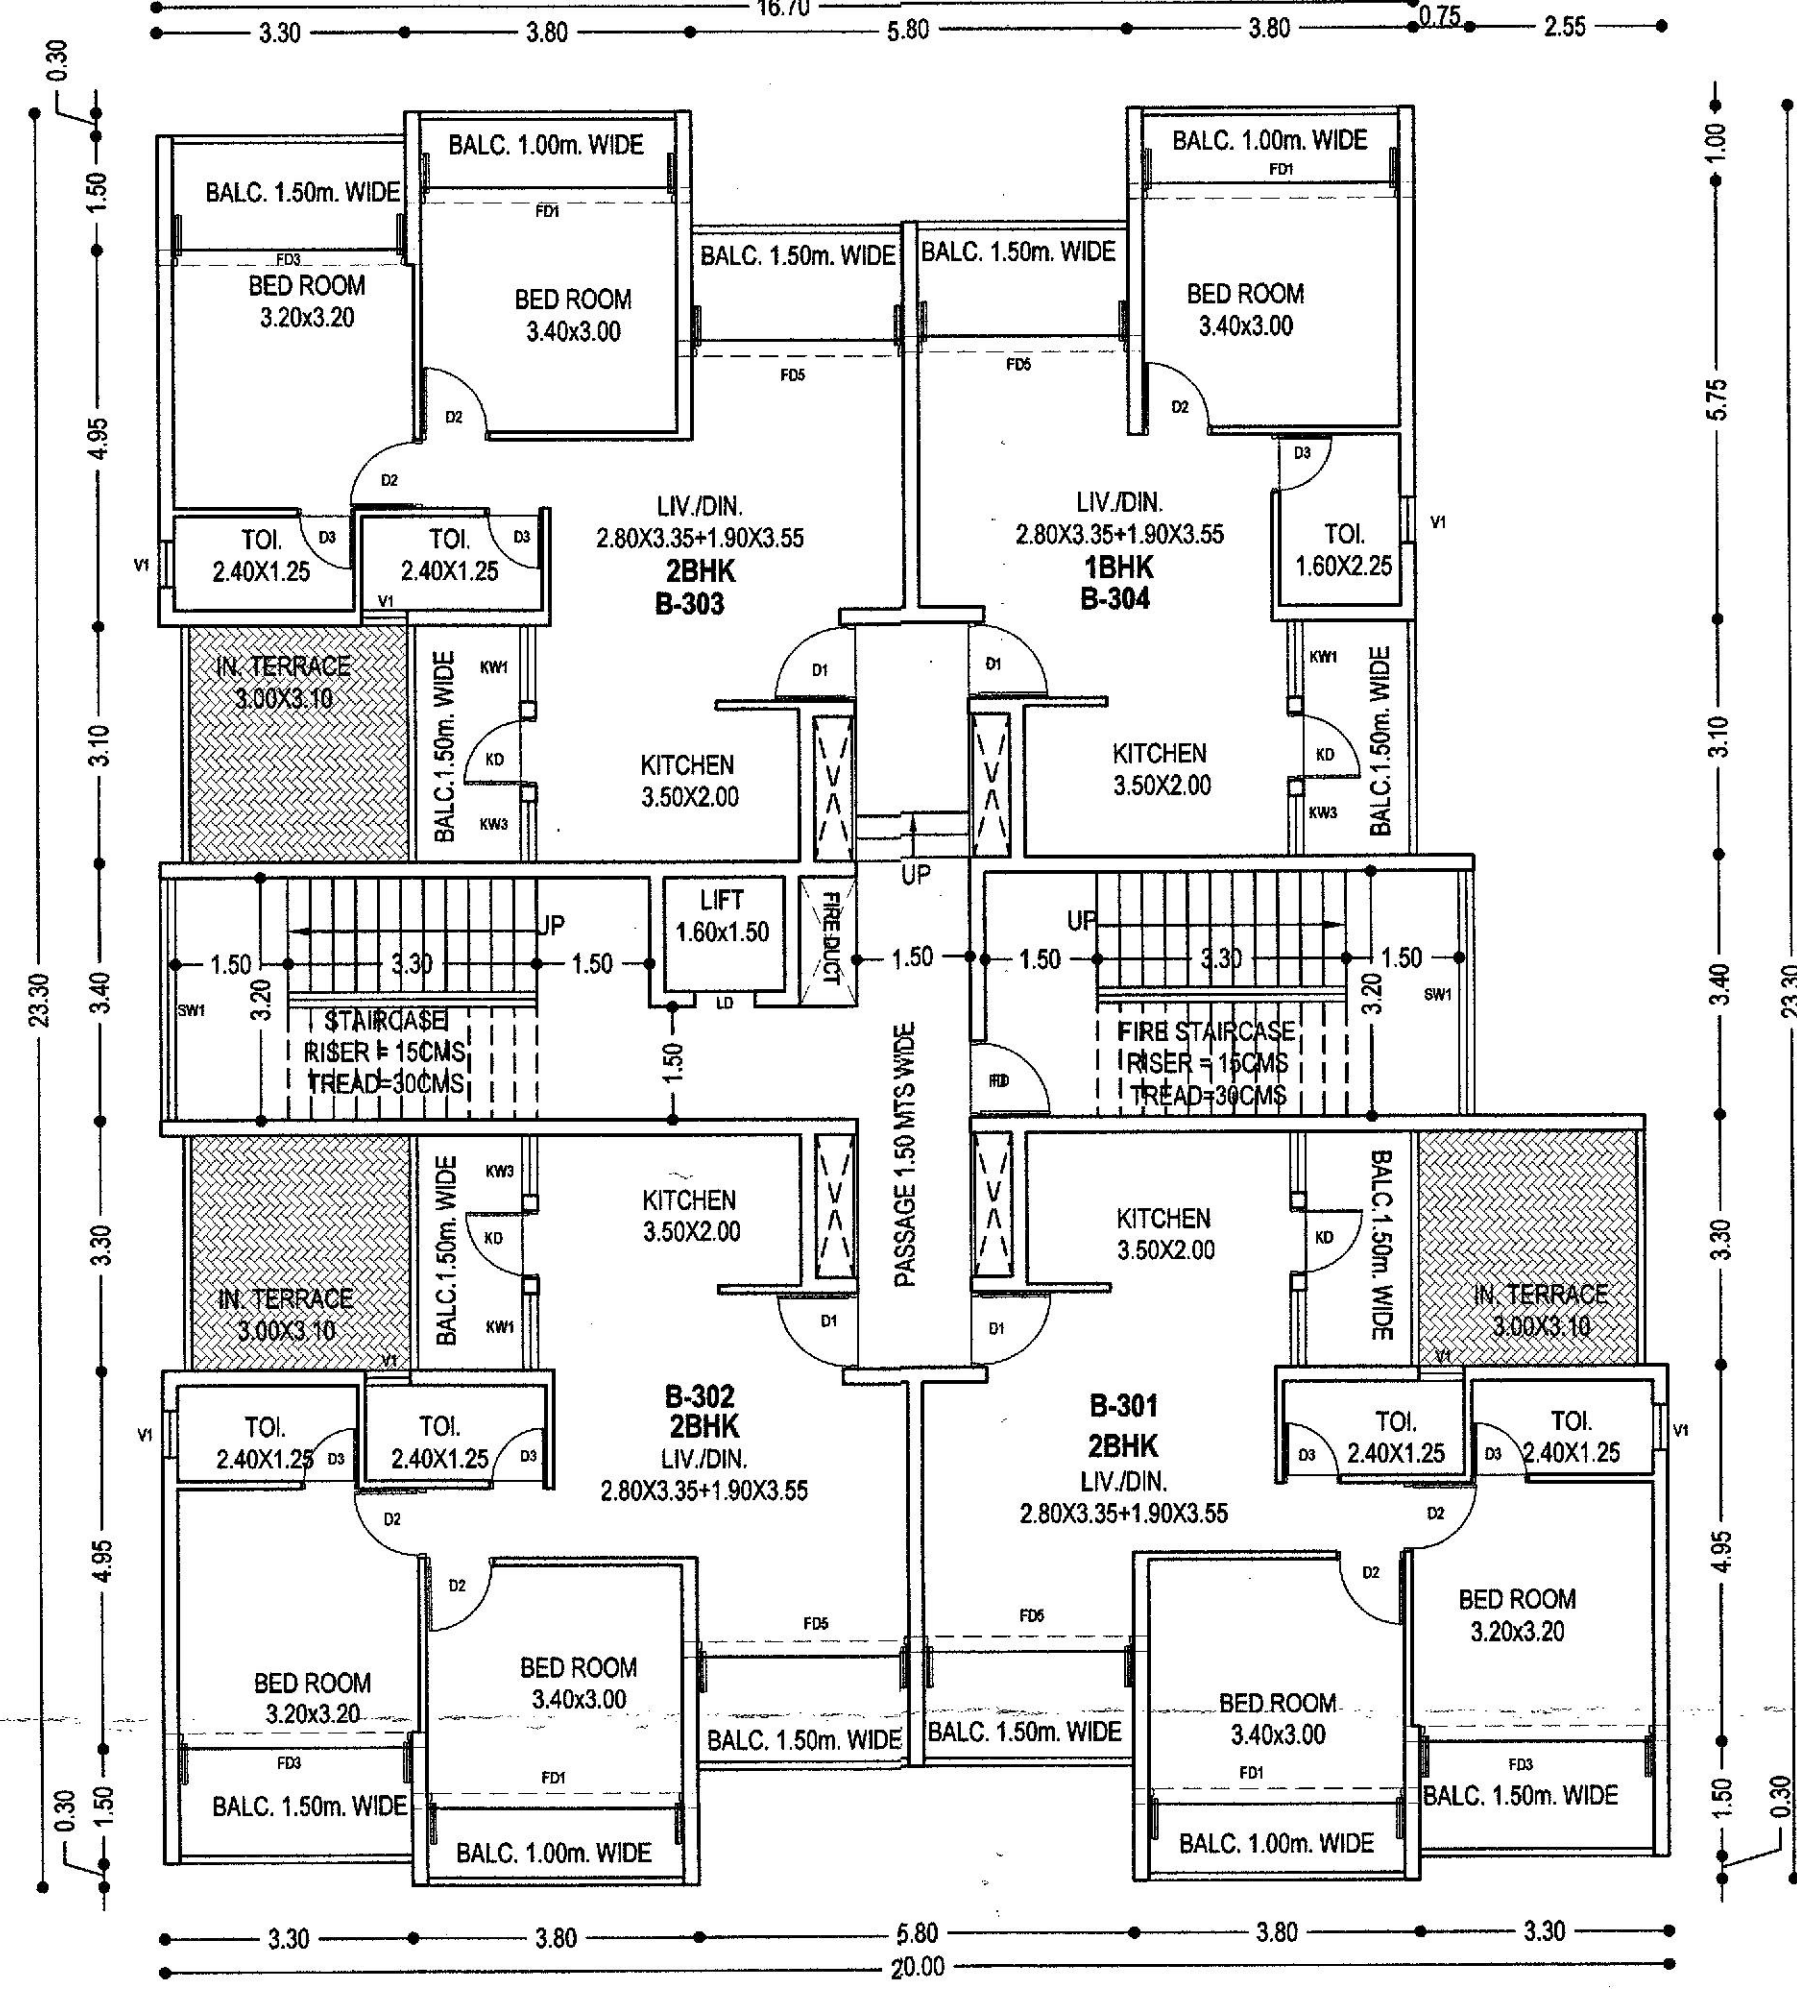

BUILDING "B"

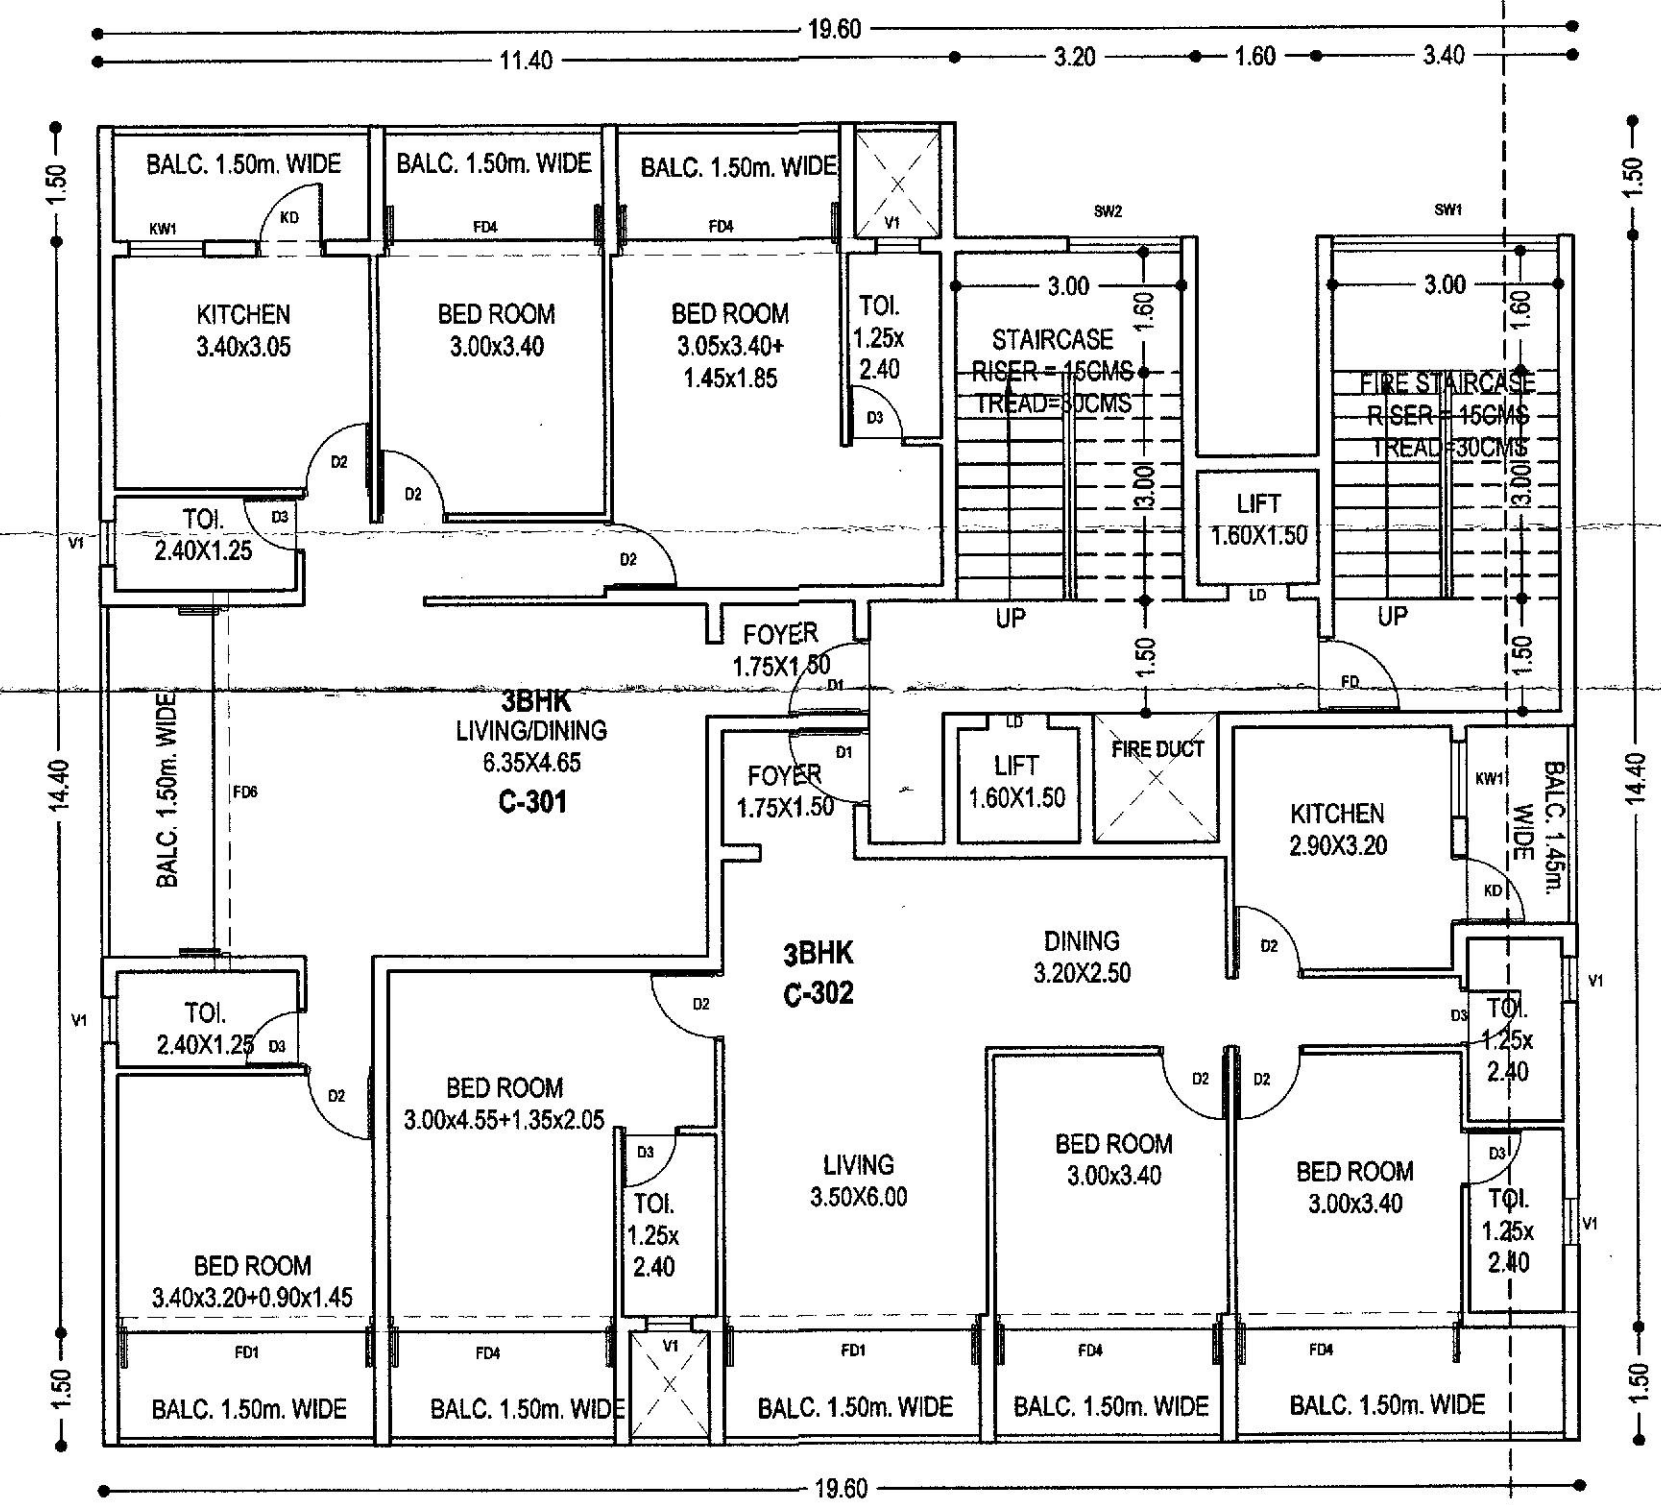

BUILDING "C"

THIRD FLOOR PLAN
 SCALE 1:100

SCHEDULE OF OPENINGS				
TYPE	SIZE	TYPE	SIZE	
RS1	3.00 X 4.40	SW1	3.20 X 1.60	
RS2	2.50 X 4.40	SW2	1.50 X 1.60	
FG	6.00 X 4.40	KW1	1.00 X 1.30	
DD	1.50 X 2.20	KW2	0.90 X 1.30	
D1	1.00 X 2.20	KW3	0.80 X 1.30	
D2	0.90 X 2.20	V1	0.80 X 1.00	
D3	0.75 X 2.20	V2	1.50 X 0.30	
RD	0.90 X 2.50	LD	0.80 X 2.20	
FD1	3.40 X 2.50	FD	1.00 X 2.20	
FD2	3.20 X 2.50	FD6	4.65 X 2.50	
FD3	3.10 X 2.50	FD7	7.70 X 2.50	
FD4	3.00 X 2.50	FD8	4.10 X 2.50	
FD5	2.80 X 2.50	FD9	4.00 X 2.50	
		FD10	3.90 X 2.50	


ALL BALCONIES TO BE ENCLOSED WITH SLIDING GLASS PANEL SHUTTER WITH PARAPET
 OWNER : MARIA MANUELA DAS NEVES FERREIRA MEDEIROS
 C/O ARNIVIA BUILDCON PVT. LTD.
 PROJECT : PROPOSED COMMERCIAL AND RESIDENTIAL BUILDINGS AND COMPOUND WALL AT BORDA, MARGAO - GOA

DATE: 22/12/2021
 SCALE: 1:100 & 1:500
 OWNER: UDAY SAWANT
 ENGINEER: UDAY SAWANT
 ARCHITECT & ASSOCIATES
 ARCHITECTS, ENGINEERS
 INTERIOR DESIGNERS
 BANGALORE, ANDHRA PRADESH, HYDRABAD
 PHONE NO. 091 9799 9992


Development Permission Granted
 Subject To Conditions Vide Order
 No. 66PDA/P/... 6355/1.63.2012
 Dated ... 23/02/2012
 Member Secretary

License issued under No. A/17/22-23
 Dated 02/02/2015
 Chief Officer
 MARGAO MUNICIPAL COUNCIL


Municipal Engineer
 Margao Municipal Council

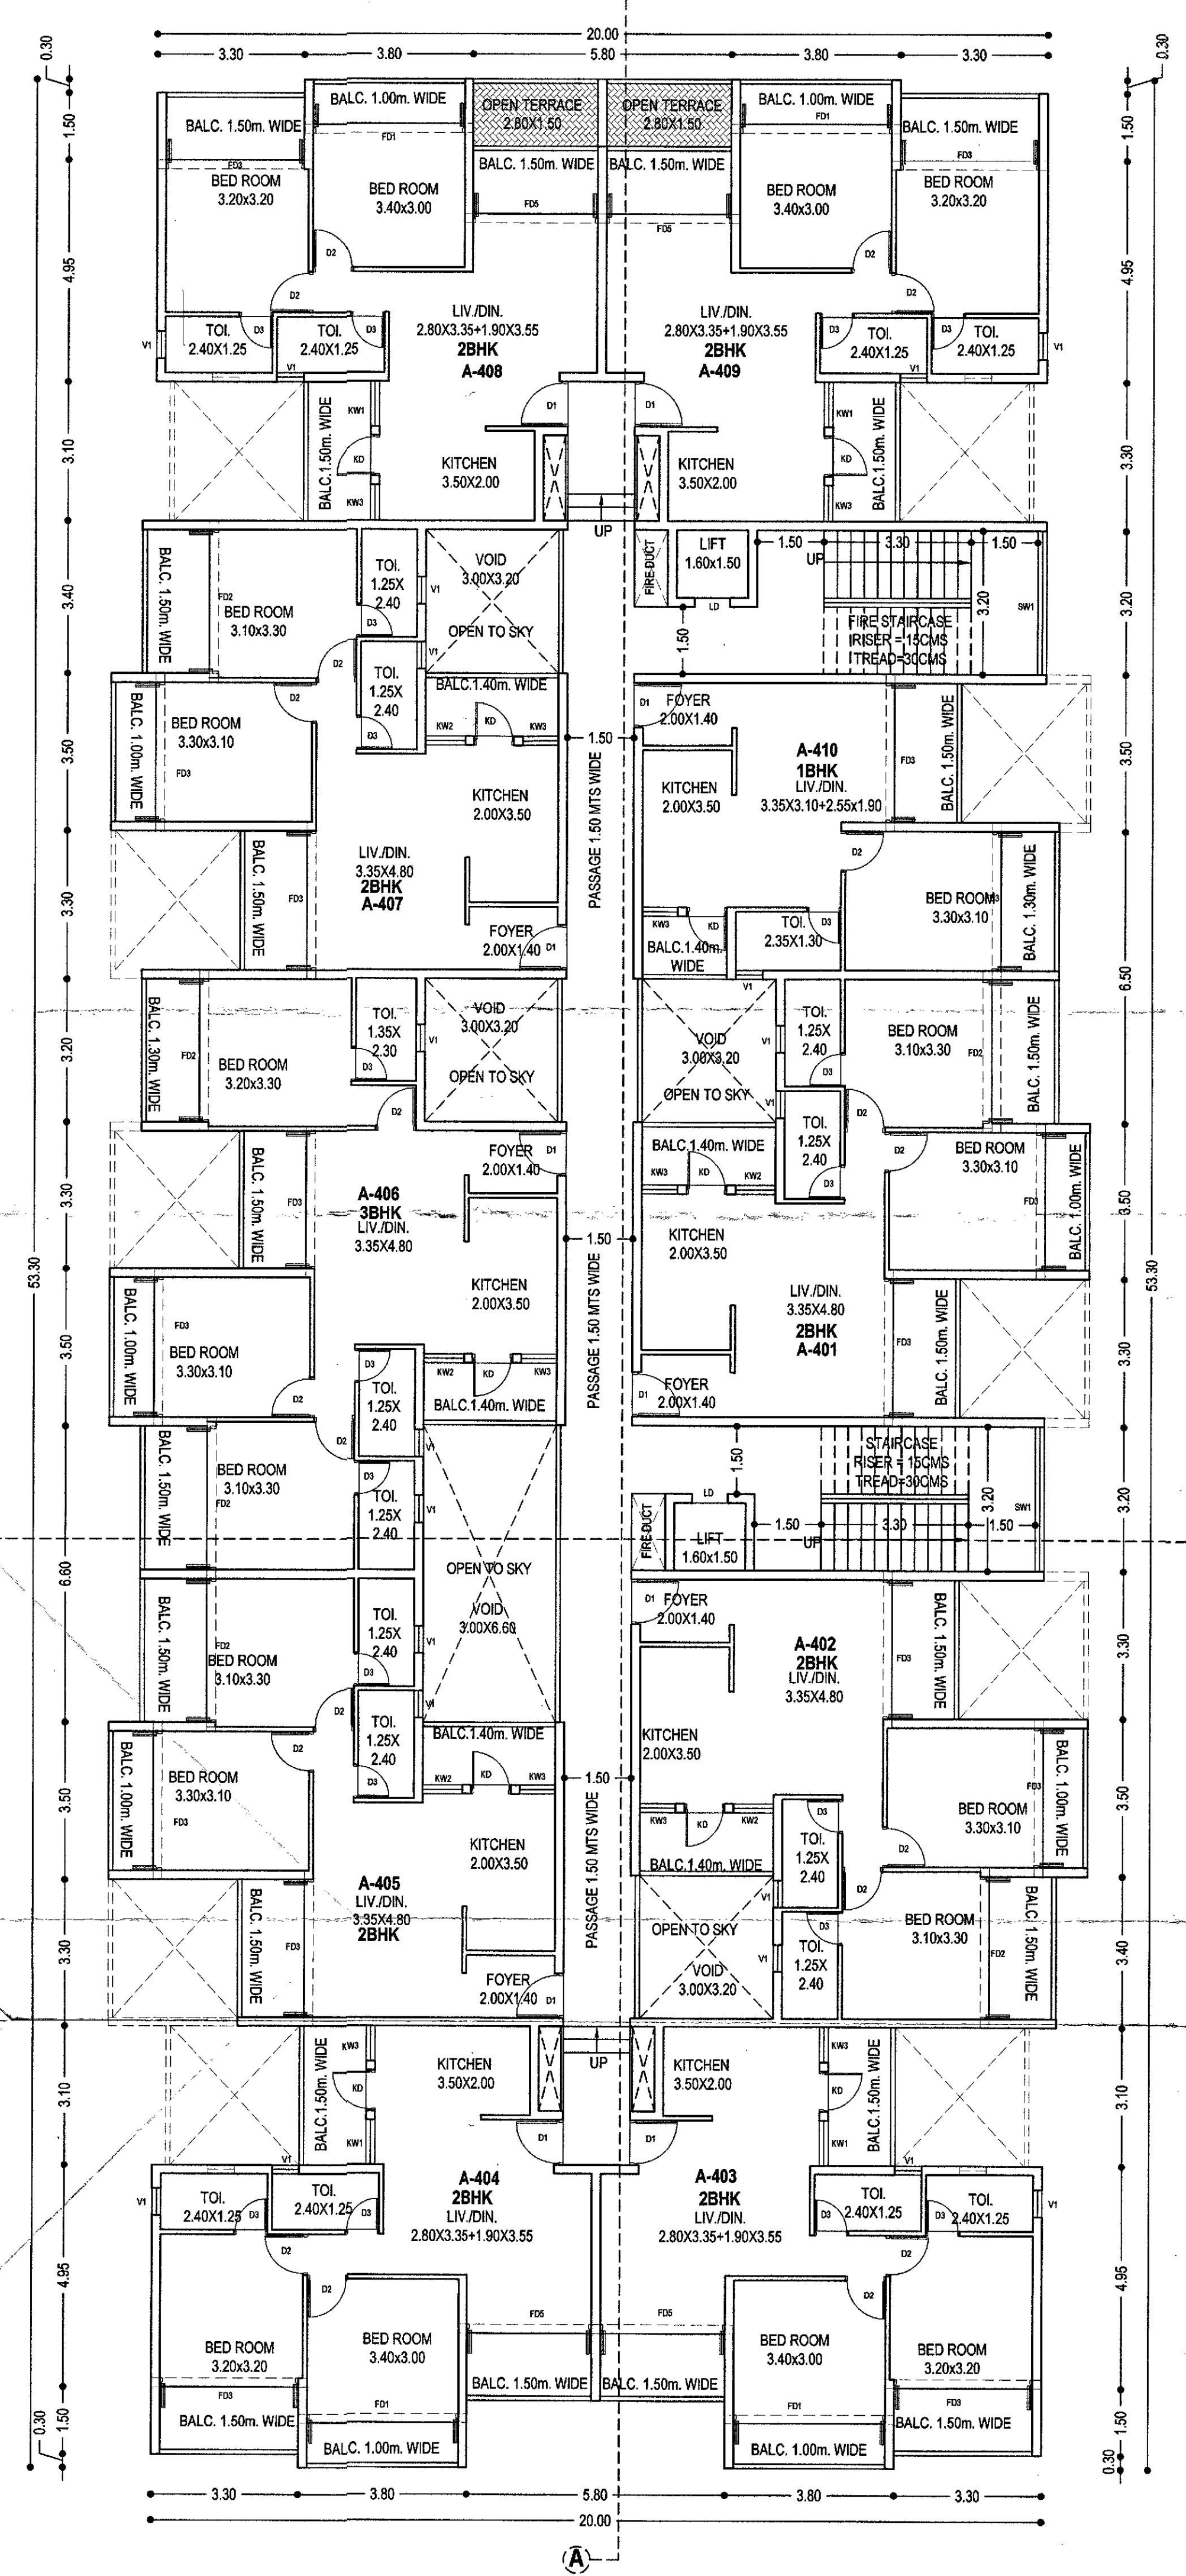

BUILDING "A"

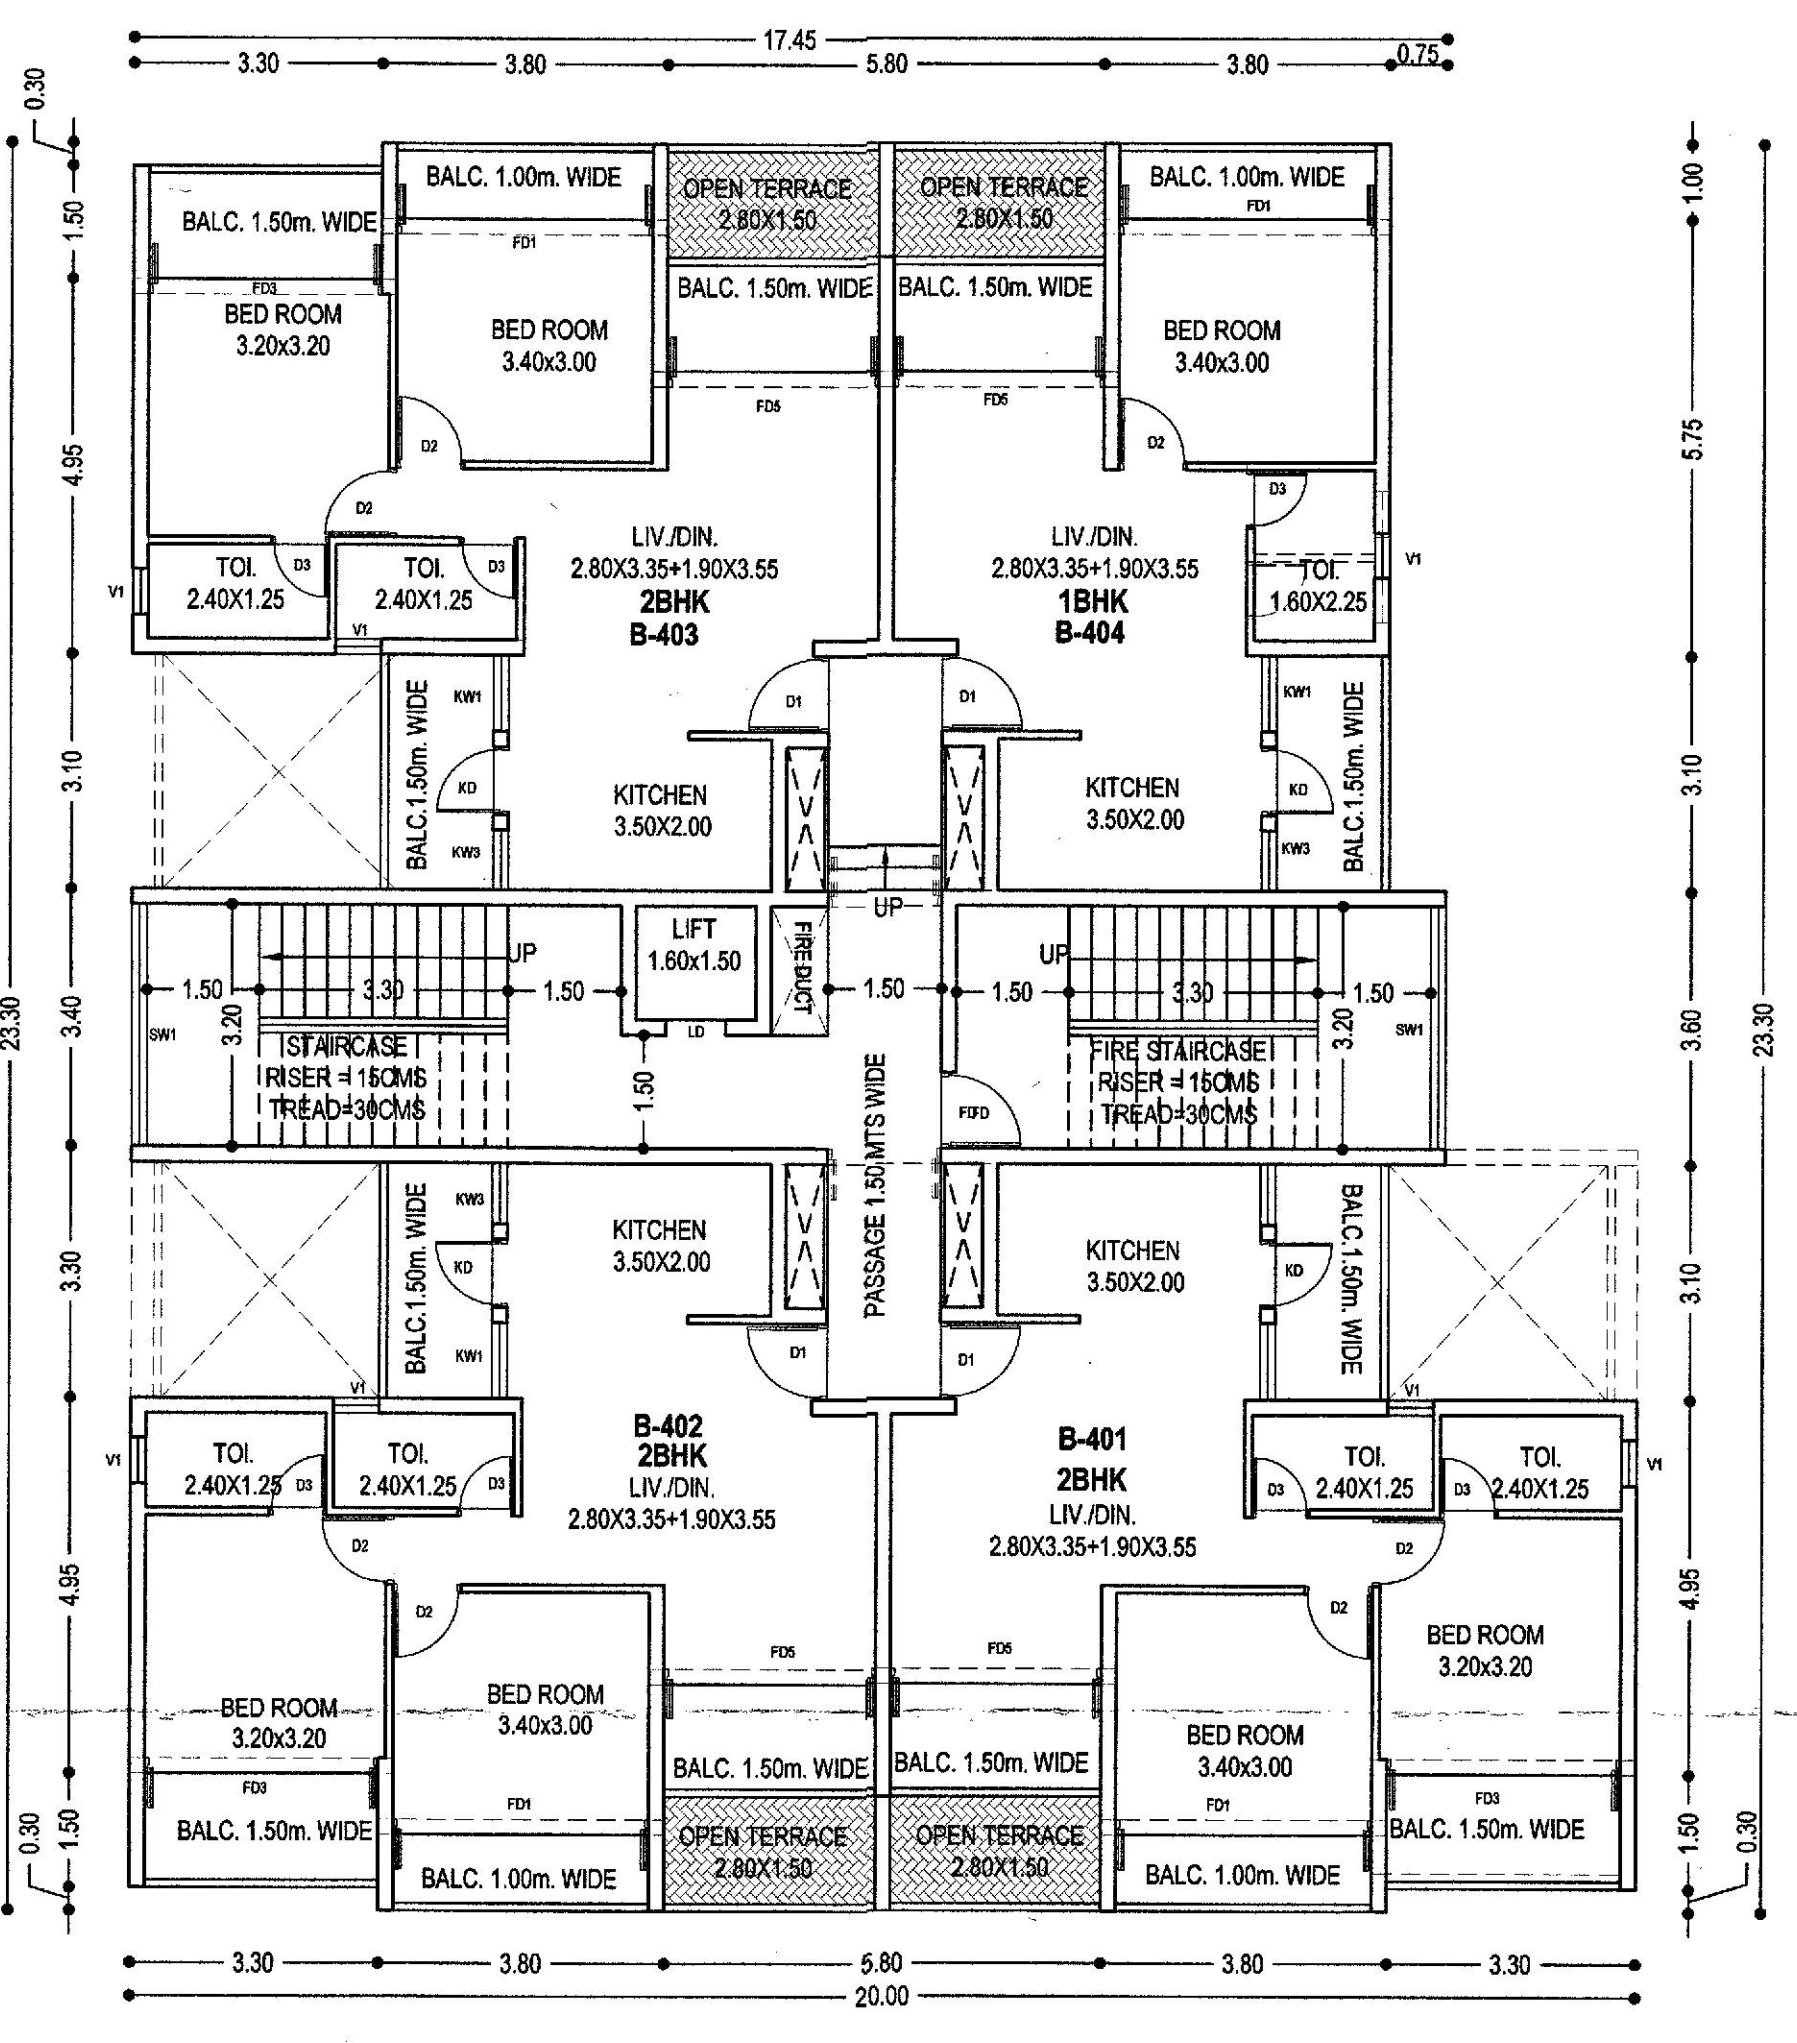

BUILDING "B"

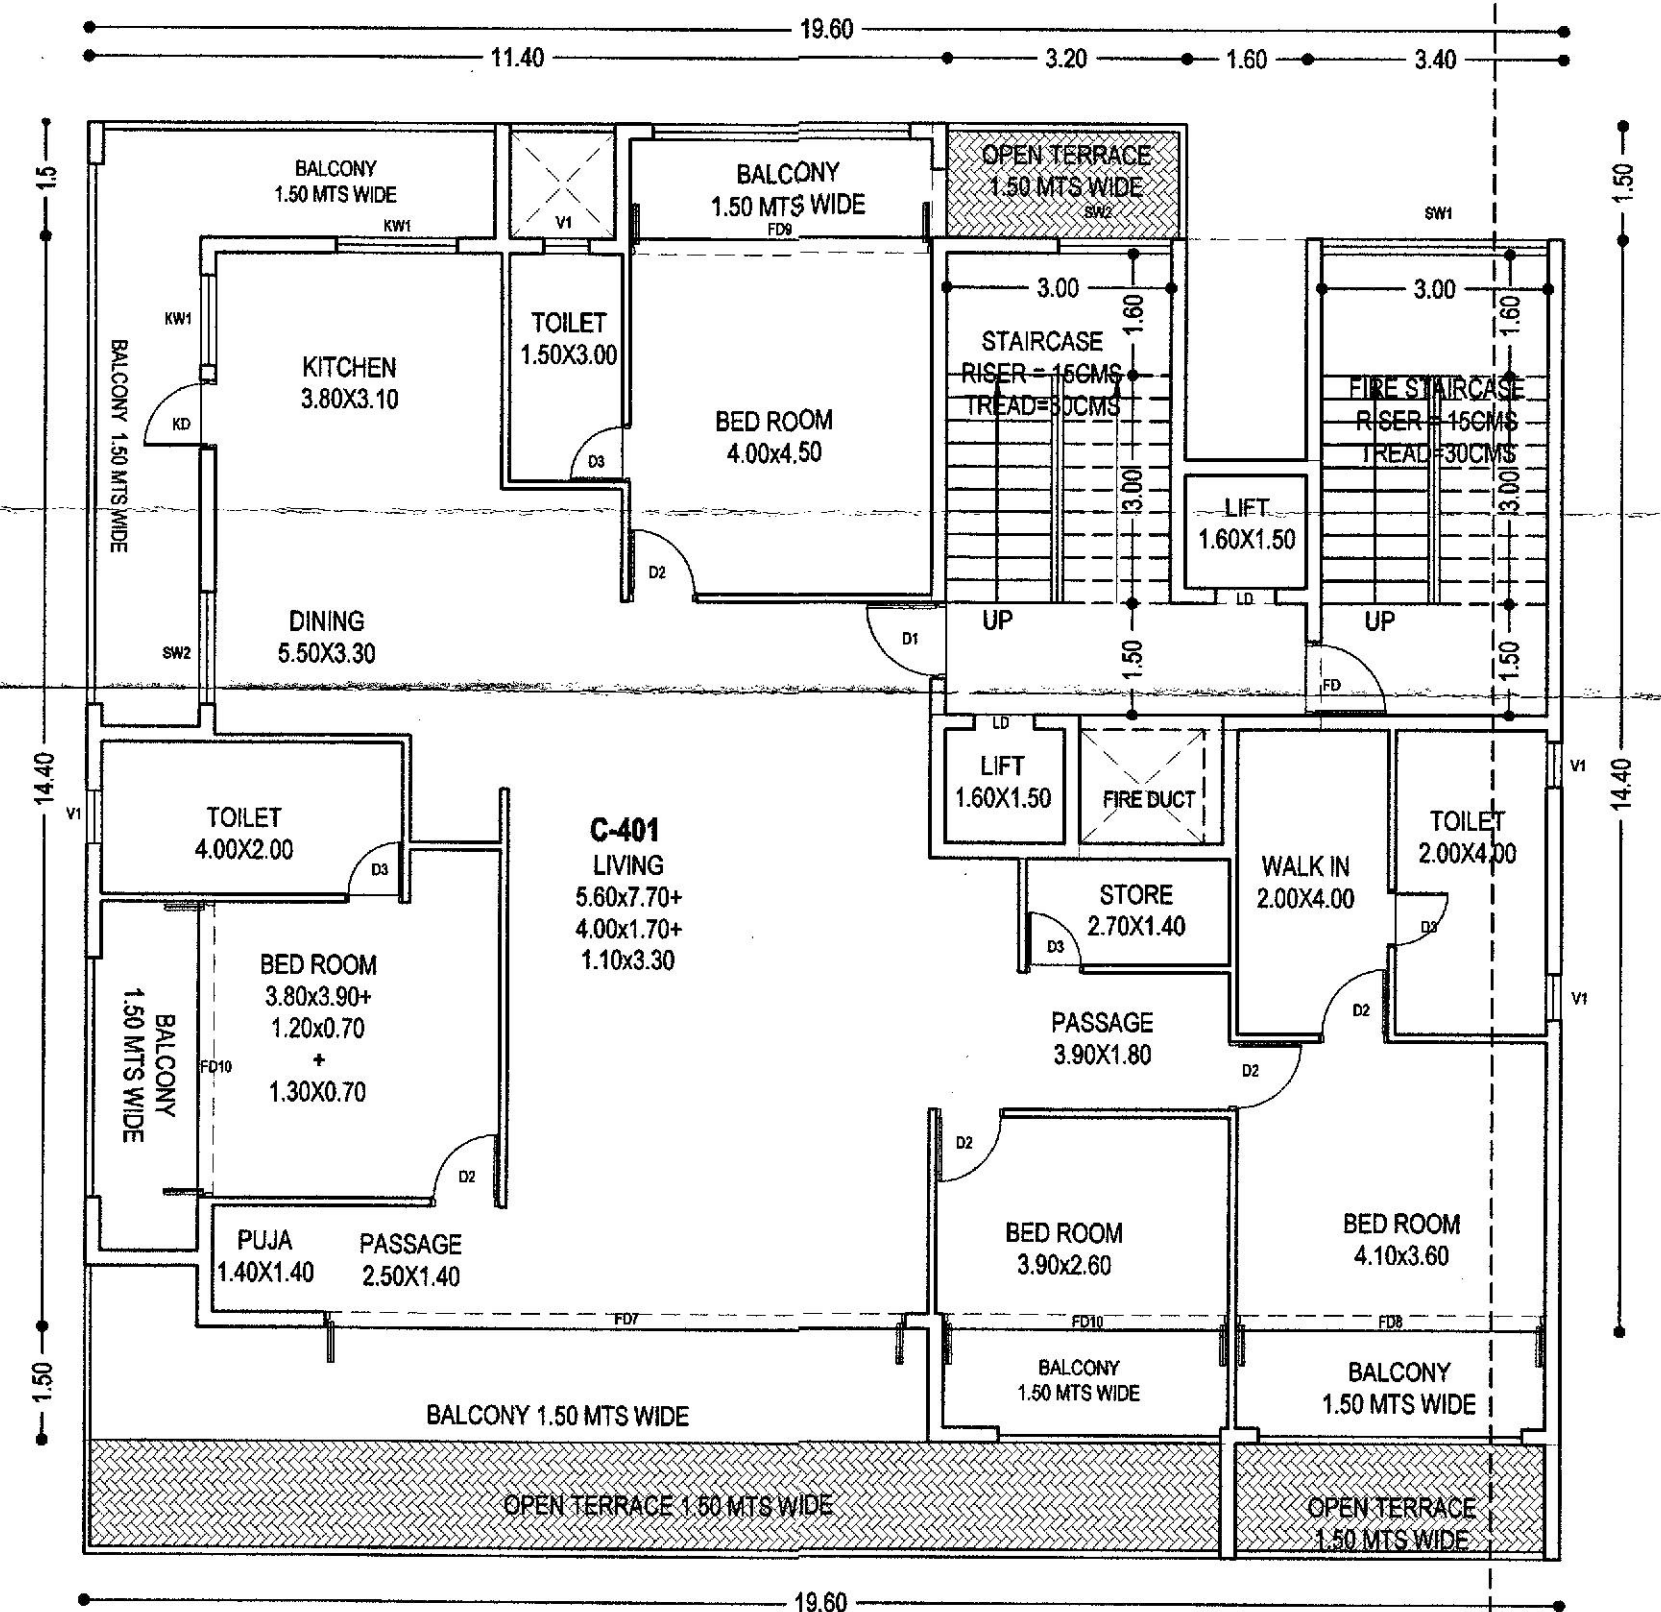

BUILDING "C"

FOURTH FLOOR PLAN
 SCALE 1:100

SCHEDULE OF OPENINGS				
TYPE	SIZE	TYPE	SIZE	
RS1	3.00 X 4.40	SW1	3.20 X 1.60	
RS2	2.50 X 4.40	SW2	1.50 X 1.60	
FG	6.00 X 4.40	KW1	1.00 X 1.30	
DD	1.50 X 2.20	KW2	0.90 X 1.30	
D1	1.00 X 2.20	KW3	0.80 X 1.30	
D2	0.90 X 2.20	V1	0.60 X 1.00	
D3	0.75 X 2.20	V2	1.50 X 0.30	
KD	0.90 X 2.50	LD	0.80 X 2.20	
FD1	3.40 X 2.50	FD	1.00 X 2.20	
FD2	3.20 X 2.50	FD6	4.65 X 2.50	
FD3	3.10 X 2.50	FD7	7.70 X 2.50	
FD4	3.00 X 2.50	FD8	4.10 X 2.50	
FD5	2.80 X 2.50	FD9	4.00 X 2.50	
		FD10	3.90 X 2.50	

ALL BALCONIES TO BE ENCLOSED WITH SLIDING GLASS PANEL SHUTTER WITH PARAPET

OWNER : MARIA MANUELA DAS NEVES FERREIRA MEDEIROS
 C/O ARNIVIA BUILDCON PVT. LTD.
 PROJECT : PROPOSED COMMERCIAL AND RESIDENTIAL BUILDINGS AND COMPOUND WALL AT BORDA, MARGAO - GOA

DATE : 27/12/11
 SCALE : 1:100 & 1:500
 OWNER :

PT SHEET NO 133/CHLTA/NO 20
 DRG. NO. 07
 ENGINEER :


UDAY SAWANT
 B.E.(CIVIL)
 Reg. No. ER/0022/2010

SAWANT & ASSOCIATES
 ARCHITECTS, ENGINEERS
 INTERIOR DESIGNERS
 MARANA AVENUE, 1ST FLOOR
 MARGAO, MARGAO, GOA
 PHONE NO. 023 276699


Development Permission Granted
 Subject To Conditions Vide Order
 No. SGPDA/PL/6255/1822/2023
 Dated 21/07/2023
 Member Secretary

License Issued under No. A/123/2023
 Dated 02/02/2023
 Subject to the conditions stipulated therein
 CHIEF OFFICER
 MARGAO MUNICIPAL COUNCIL


Municipal Engineer
 Margao Municipal Council

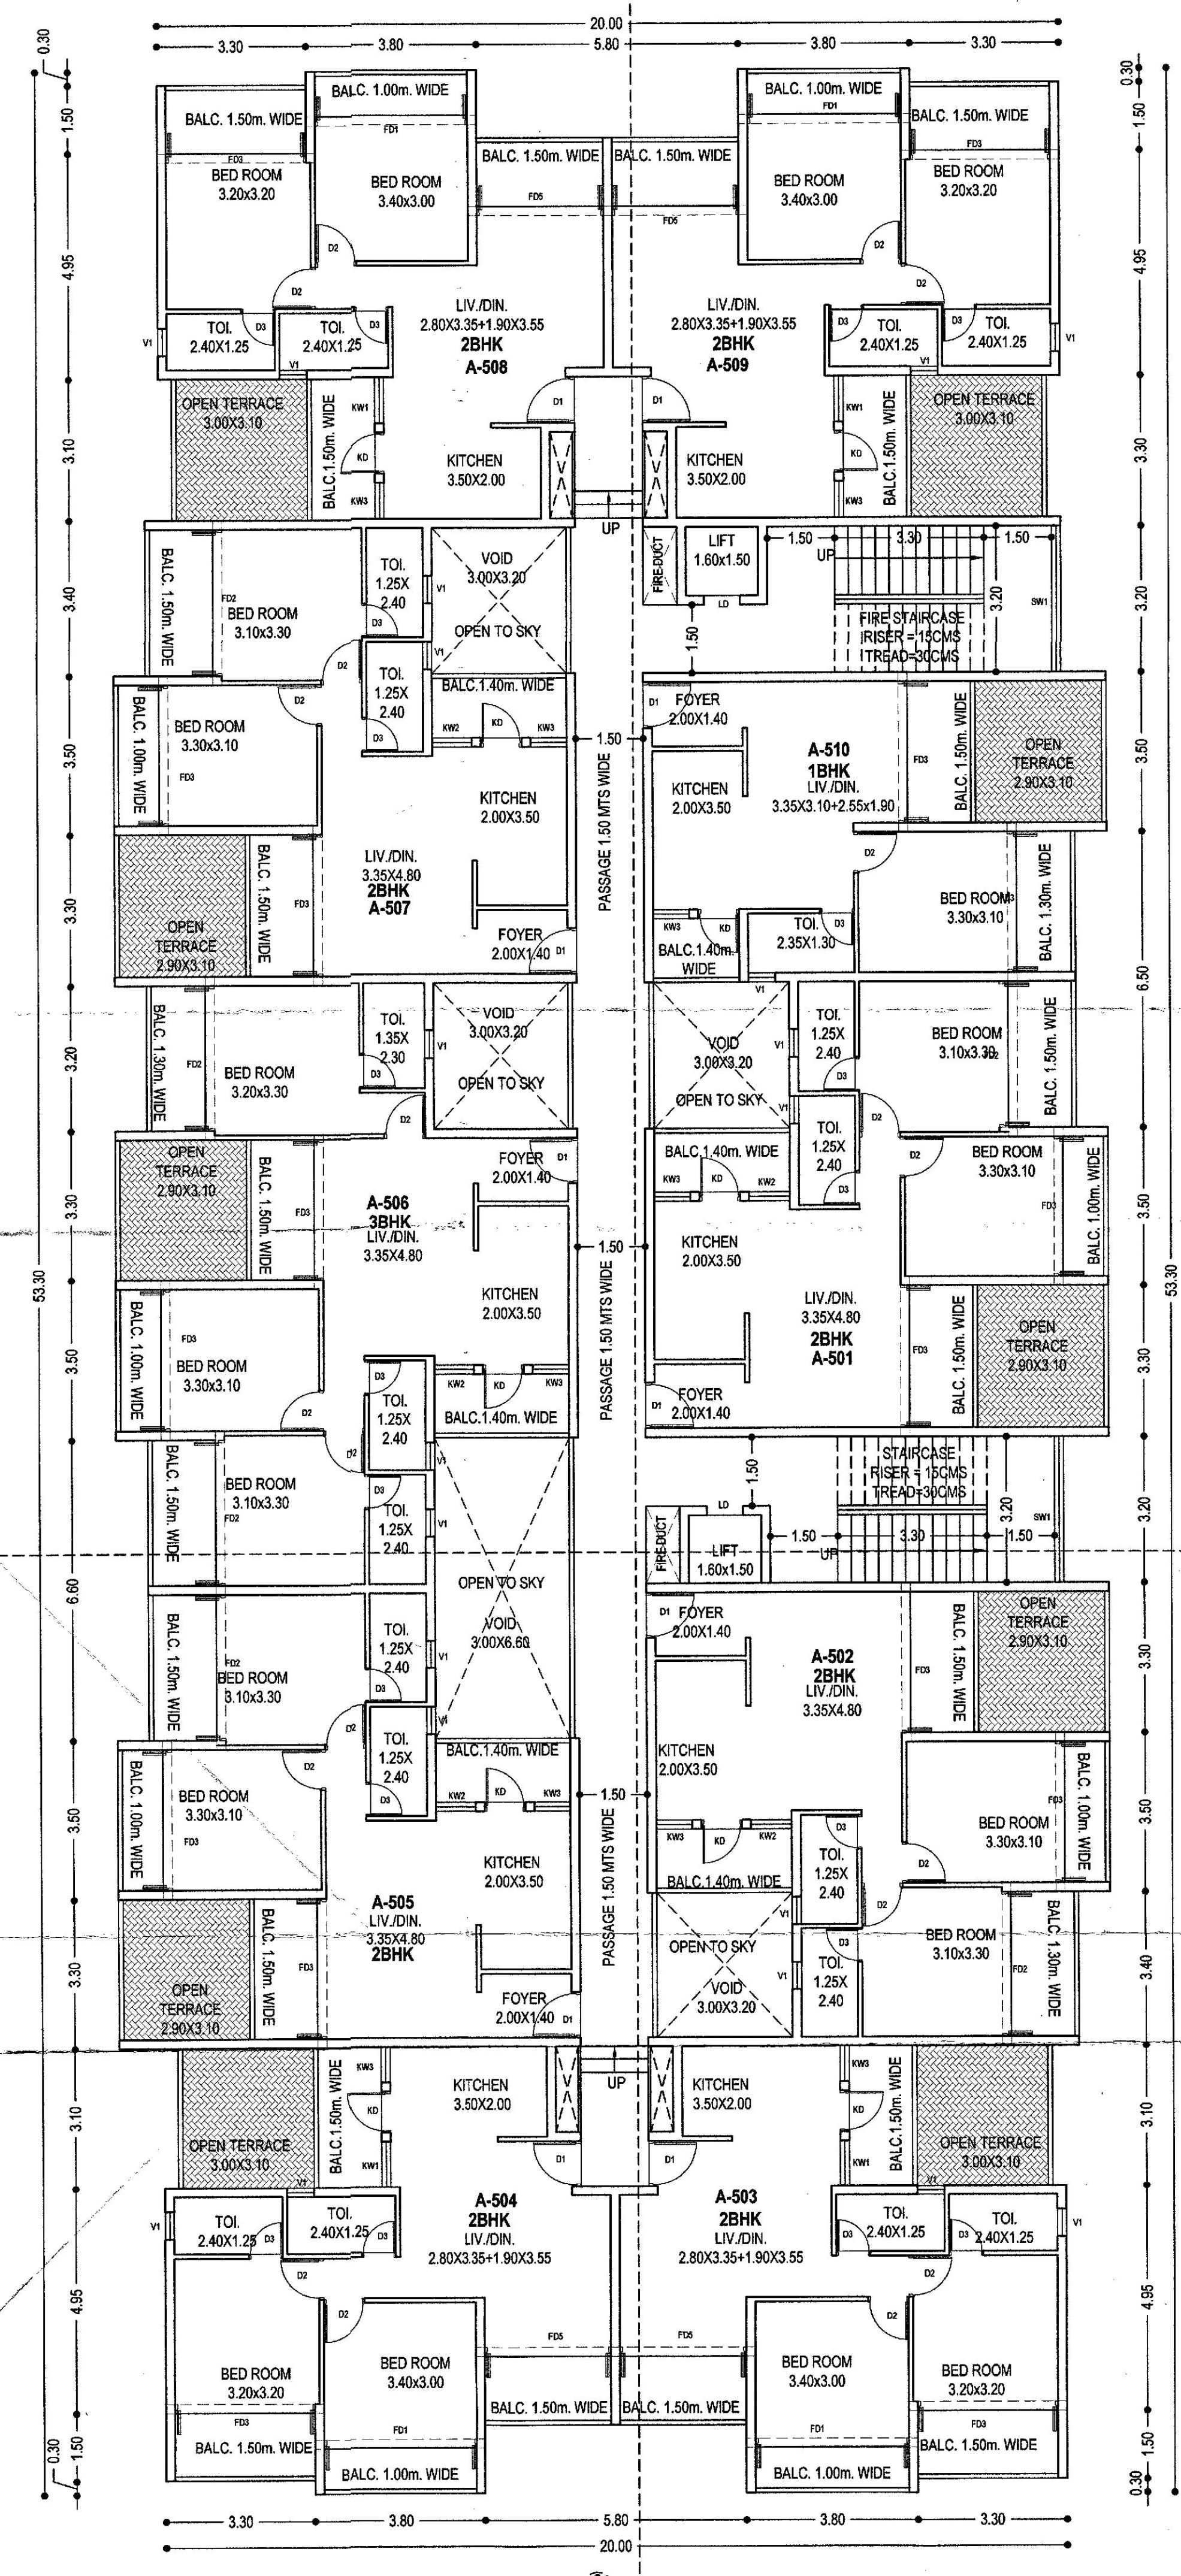

BUILDING "A"

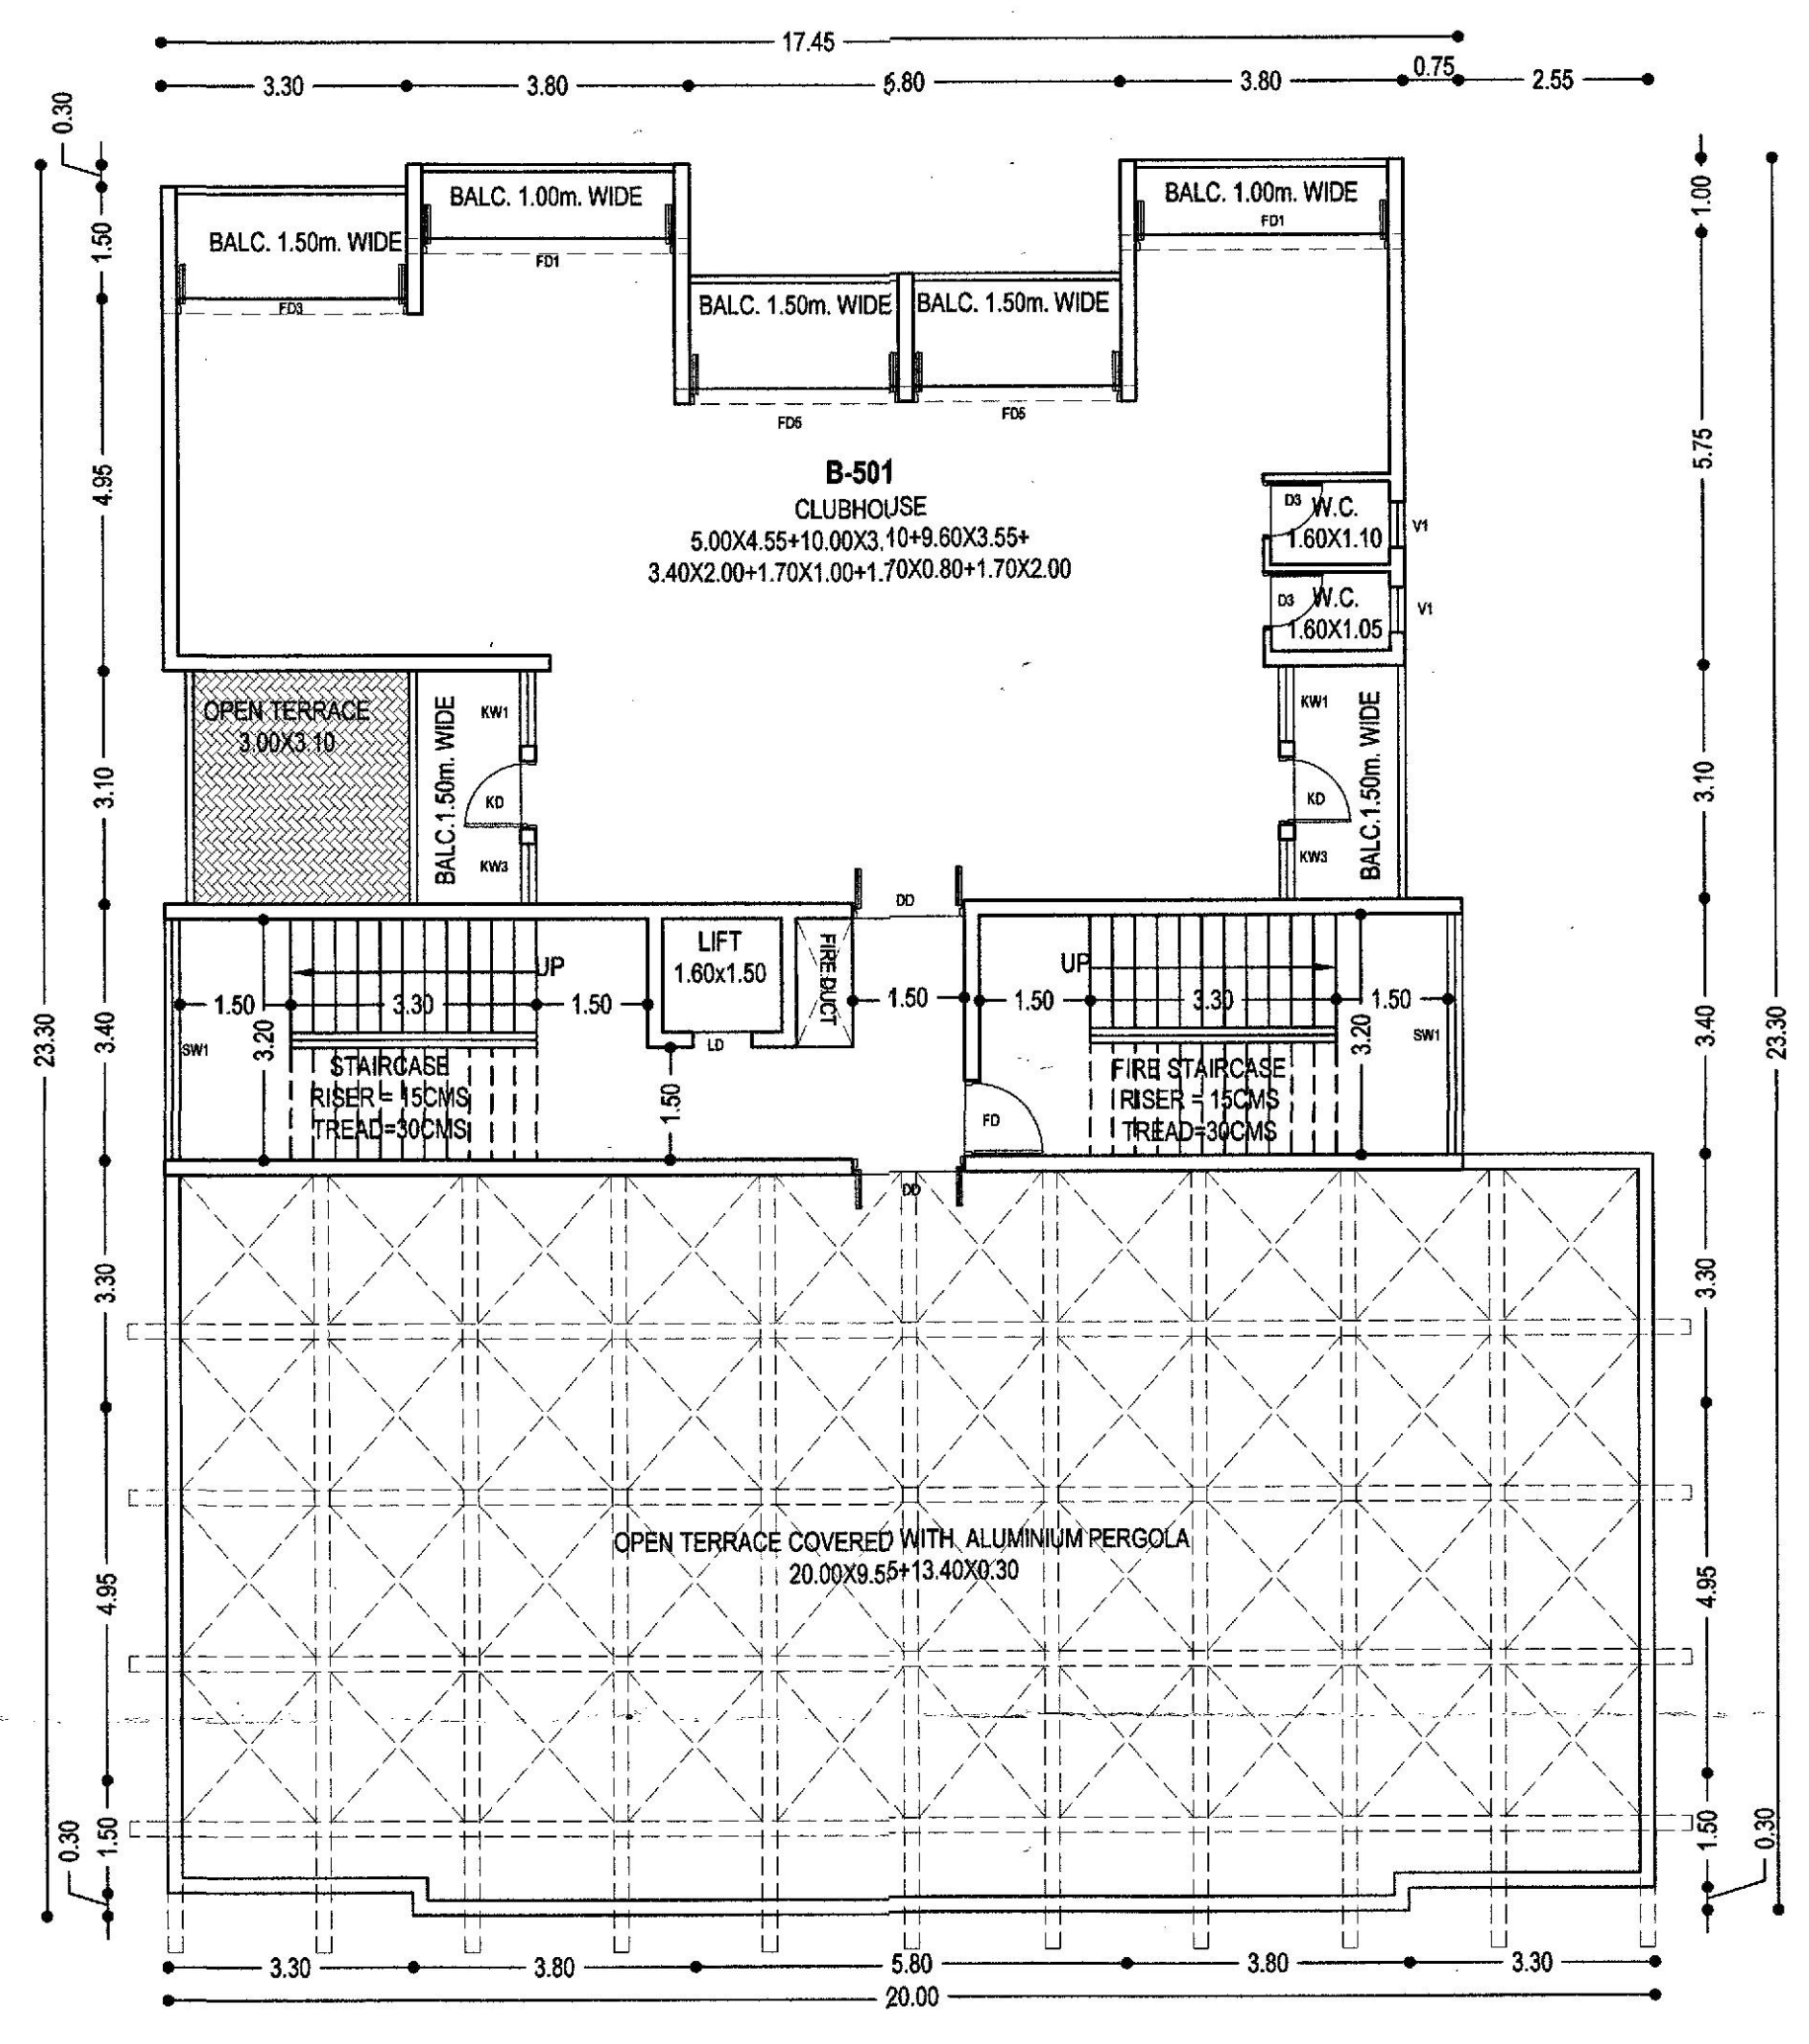

BUILDING "B"

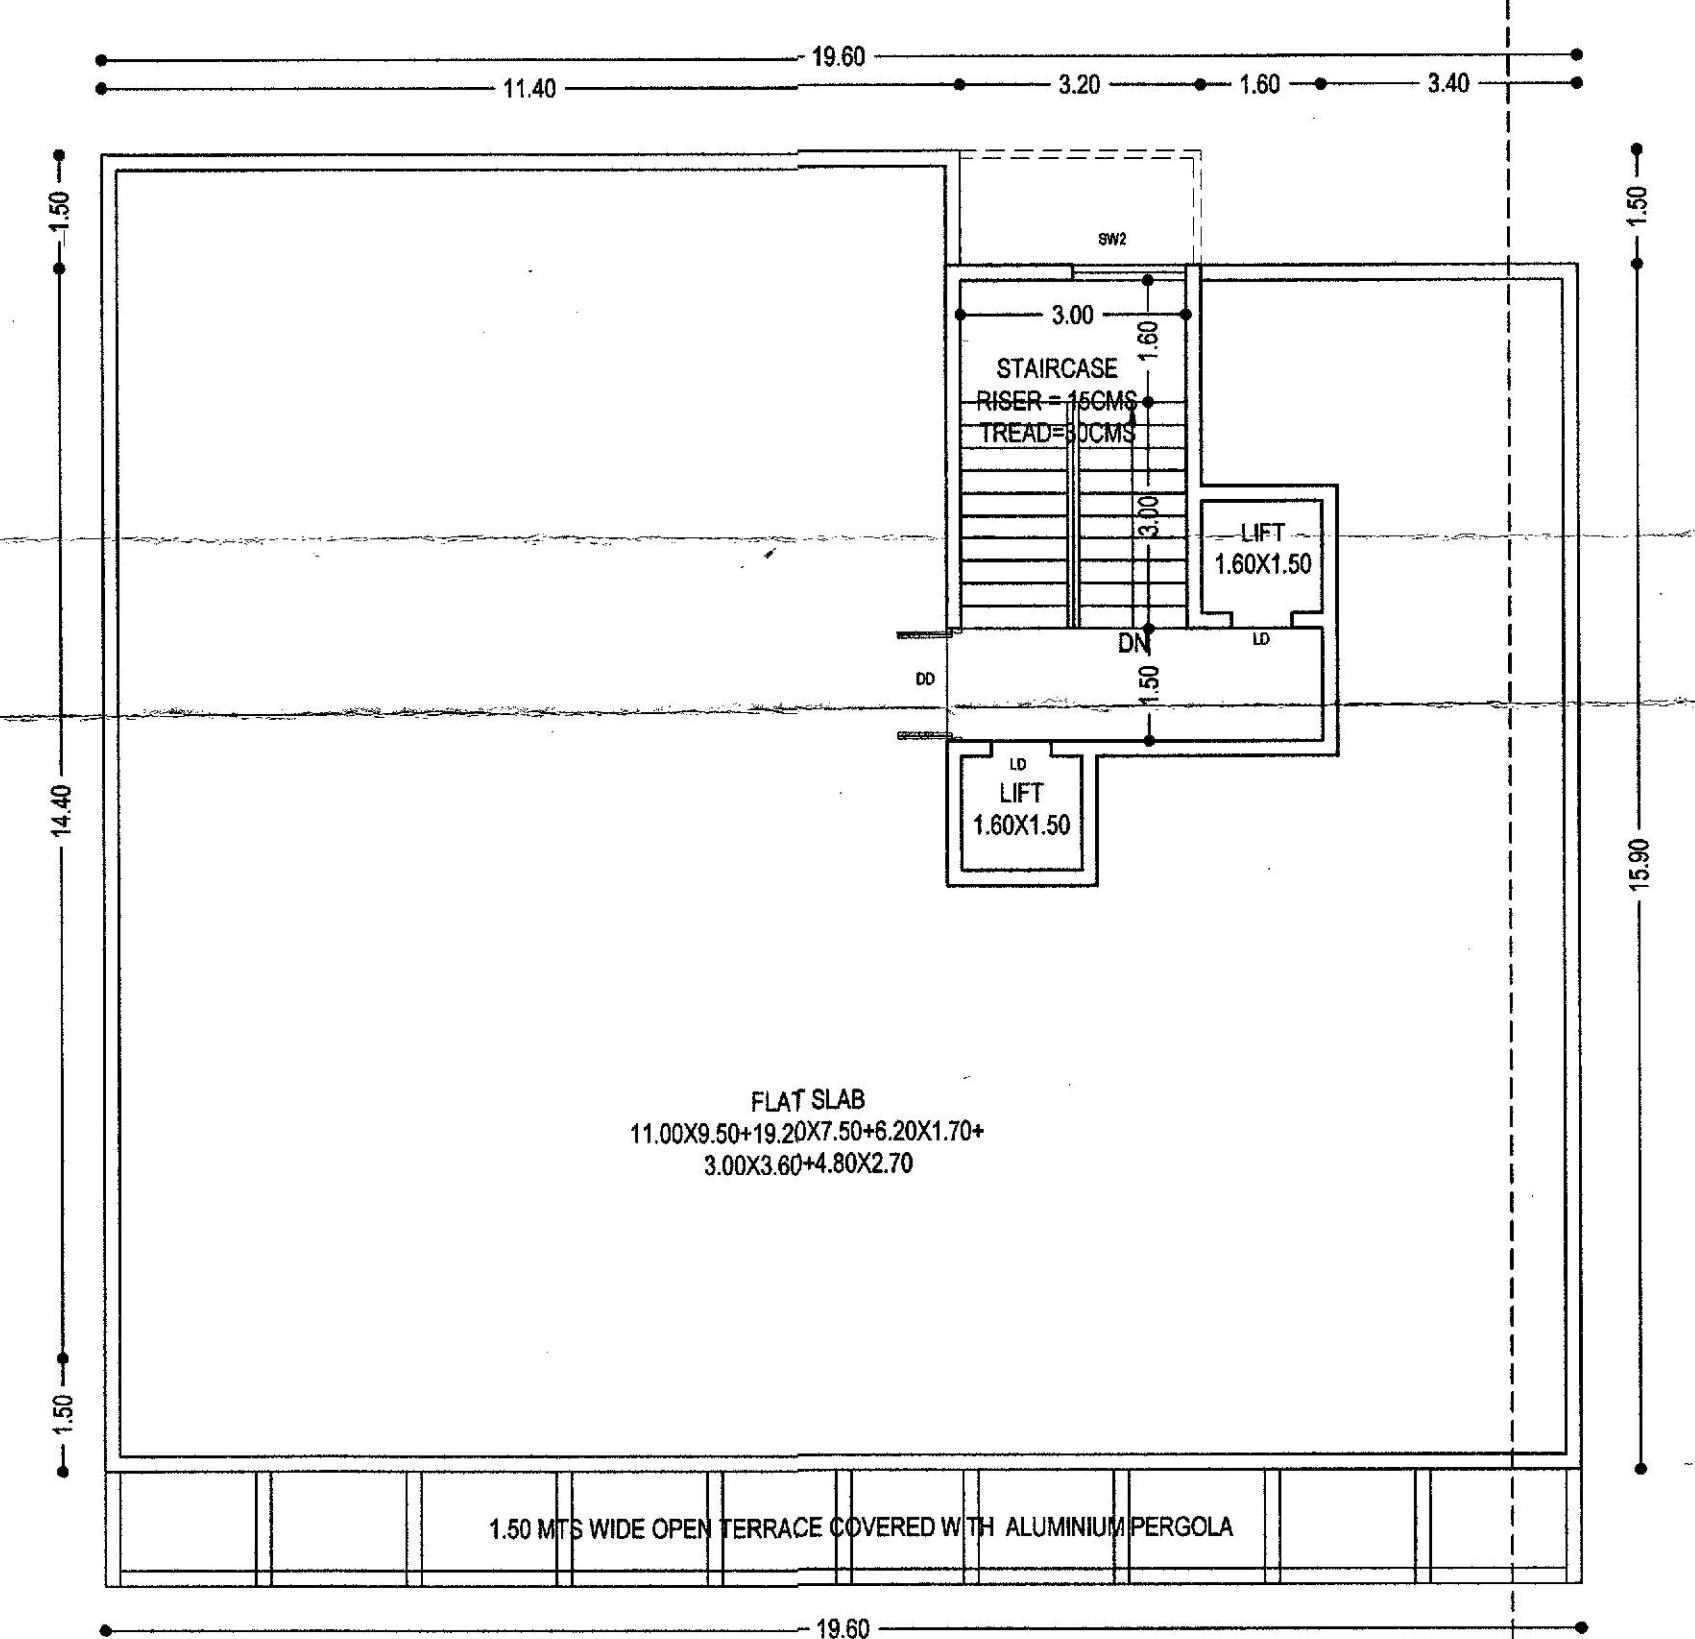

BUILDING "C"

FIFTH FLOOR PLAN
 SCALE 1:100

SCHEDULE OF OPENINGS			
TYPE	SIZE	TYPE	SIZE
RS1	3.00 X 4.40	SW1	3.20 X 1.60
RS2	2.50 X 4.40	SW2	1.50 X 1.60
FG	6.00 X 4.40	KW1	1.00 X 1.30
DD	1.50 X 2.20	KW2	0.90 X 1.30
D1	1.00 X 2.20	KW3	0.80 X 1.30
D2	0.90 X 2.20	V1	0.80 X 1.00
D3	0.75 X 2.20	V2	1.50 X 0.30
KD	0.90 X 2.50	LD	0.80 X 2.20
FD1	3.40 X 2.50	FD	1.00 X 2.20
FD2	3.20 X 2.50	FD6	4.65 X 2.50
FD3	3.10 X 2.50	FD7	7.70 X 2.50
FD4	3.00 X 2.50	FD8	4.10 X 2.50
FD5	2.80 X 2.50	FD9	4.00 X 2.50
		FD10	3.90 X 2.50

ALL BALCONIES TO BE ENCLOSED WITH SLIDING GLASS PANEL SHUTTER WITH PARAPET
 OWNER : MARIA MANUELA DAS NEVES FERREIRA MEDEIROS
 C/O ARNIVIA BUILDCON PVT. LTD.
 PROJECT : PROPOSED COMMERCIAL AND RESIDENTIAL BUILDINGS AND COMPOUND WALL AT BORDA, MARGAO - GOA

DATE: 27/1/2021
 SCALE: 1:100 & 1:500
 OWNER:
 ENGINEER:
 UDAY SAWANT
 B.E.(CIVIL)
 Reg. No. ER/0022/2010
 SAWANT & ASSOCIATES
 ARCHITECTS, ENGINEERS
 INTERIOR DESIGNERS
 BAPATA ROAD, 1ST FLOOR
 MARGAO, MARGAO GOA.
 PHONE NO. 021-25843