




SCALE 1:1000

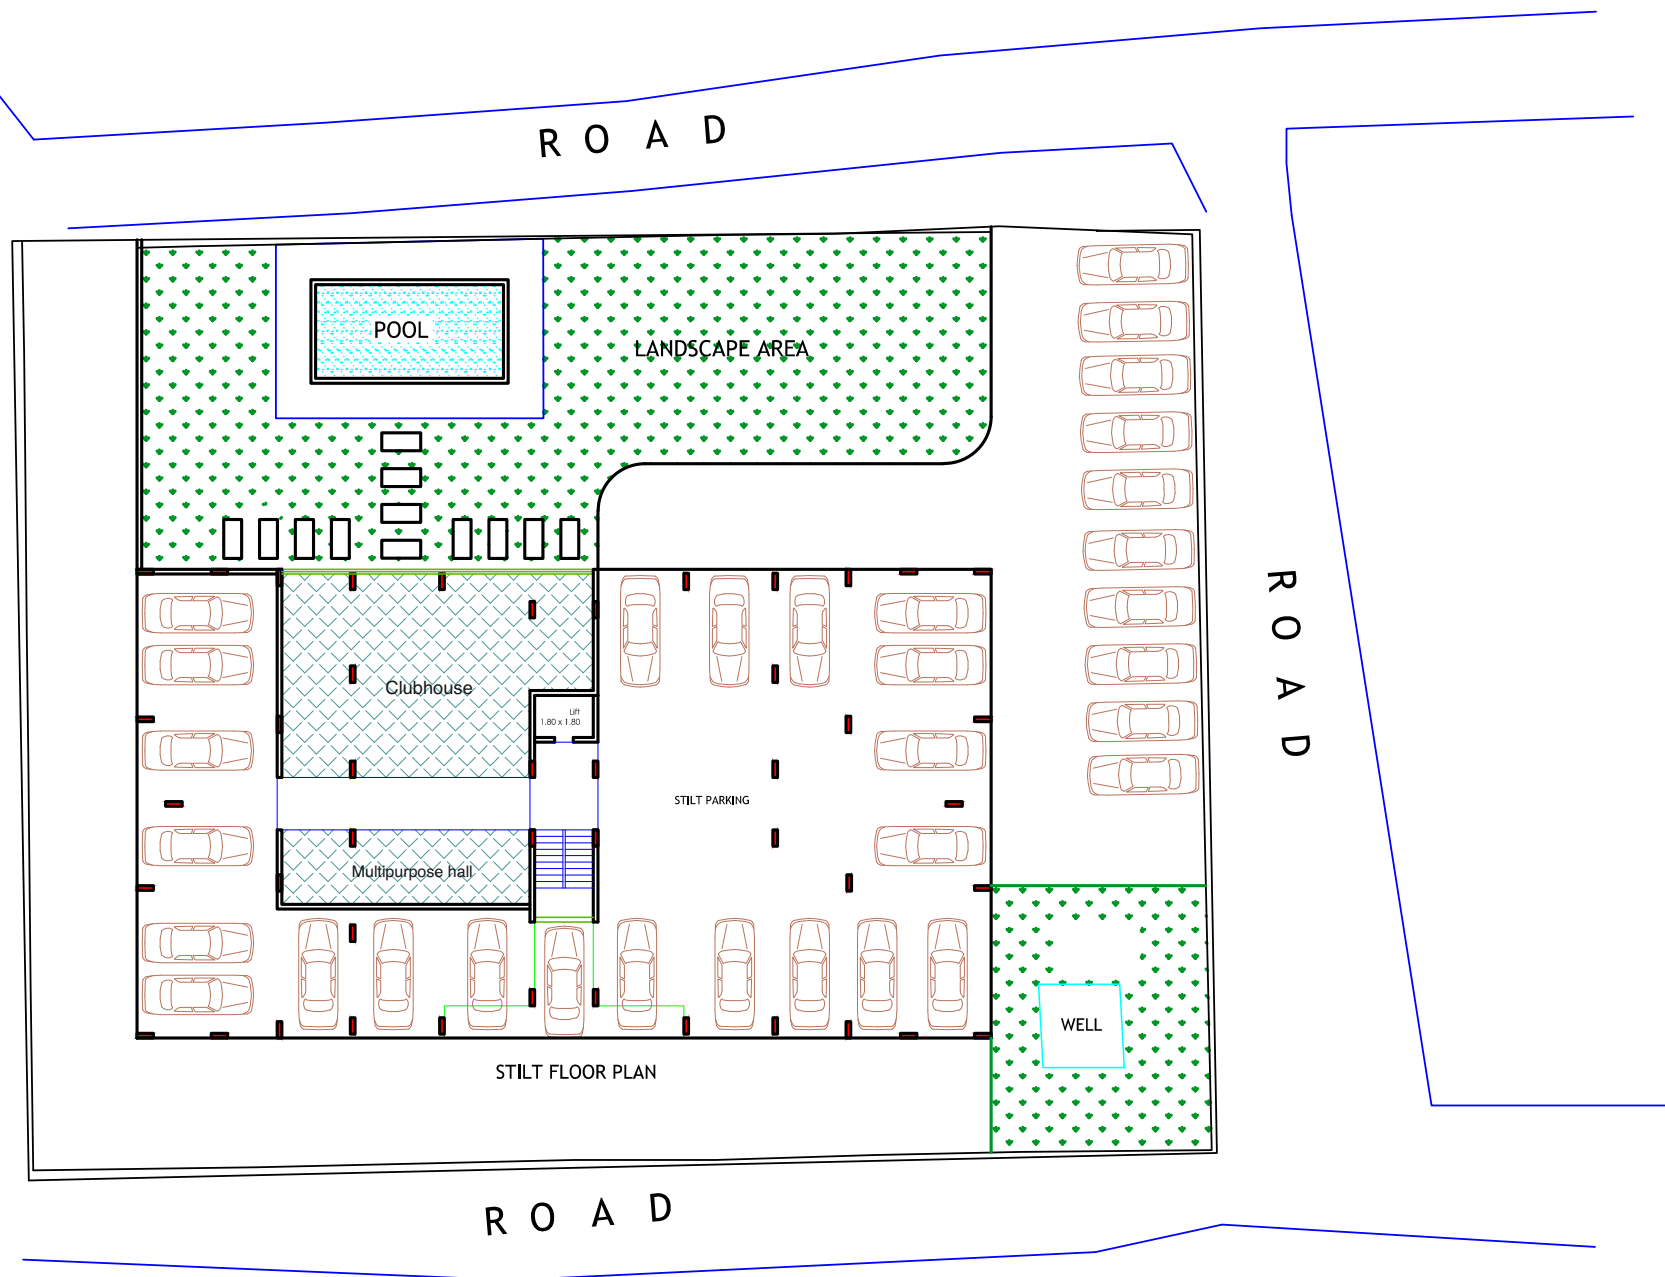


1ST FLOOR PLAN

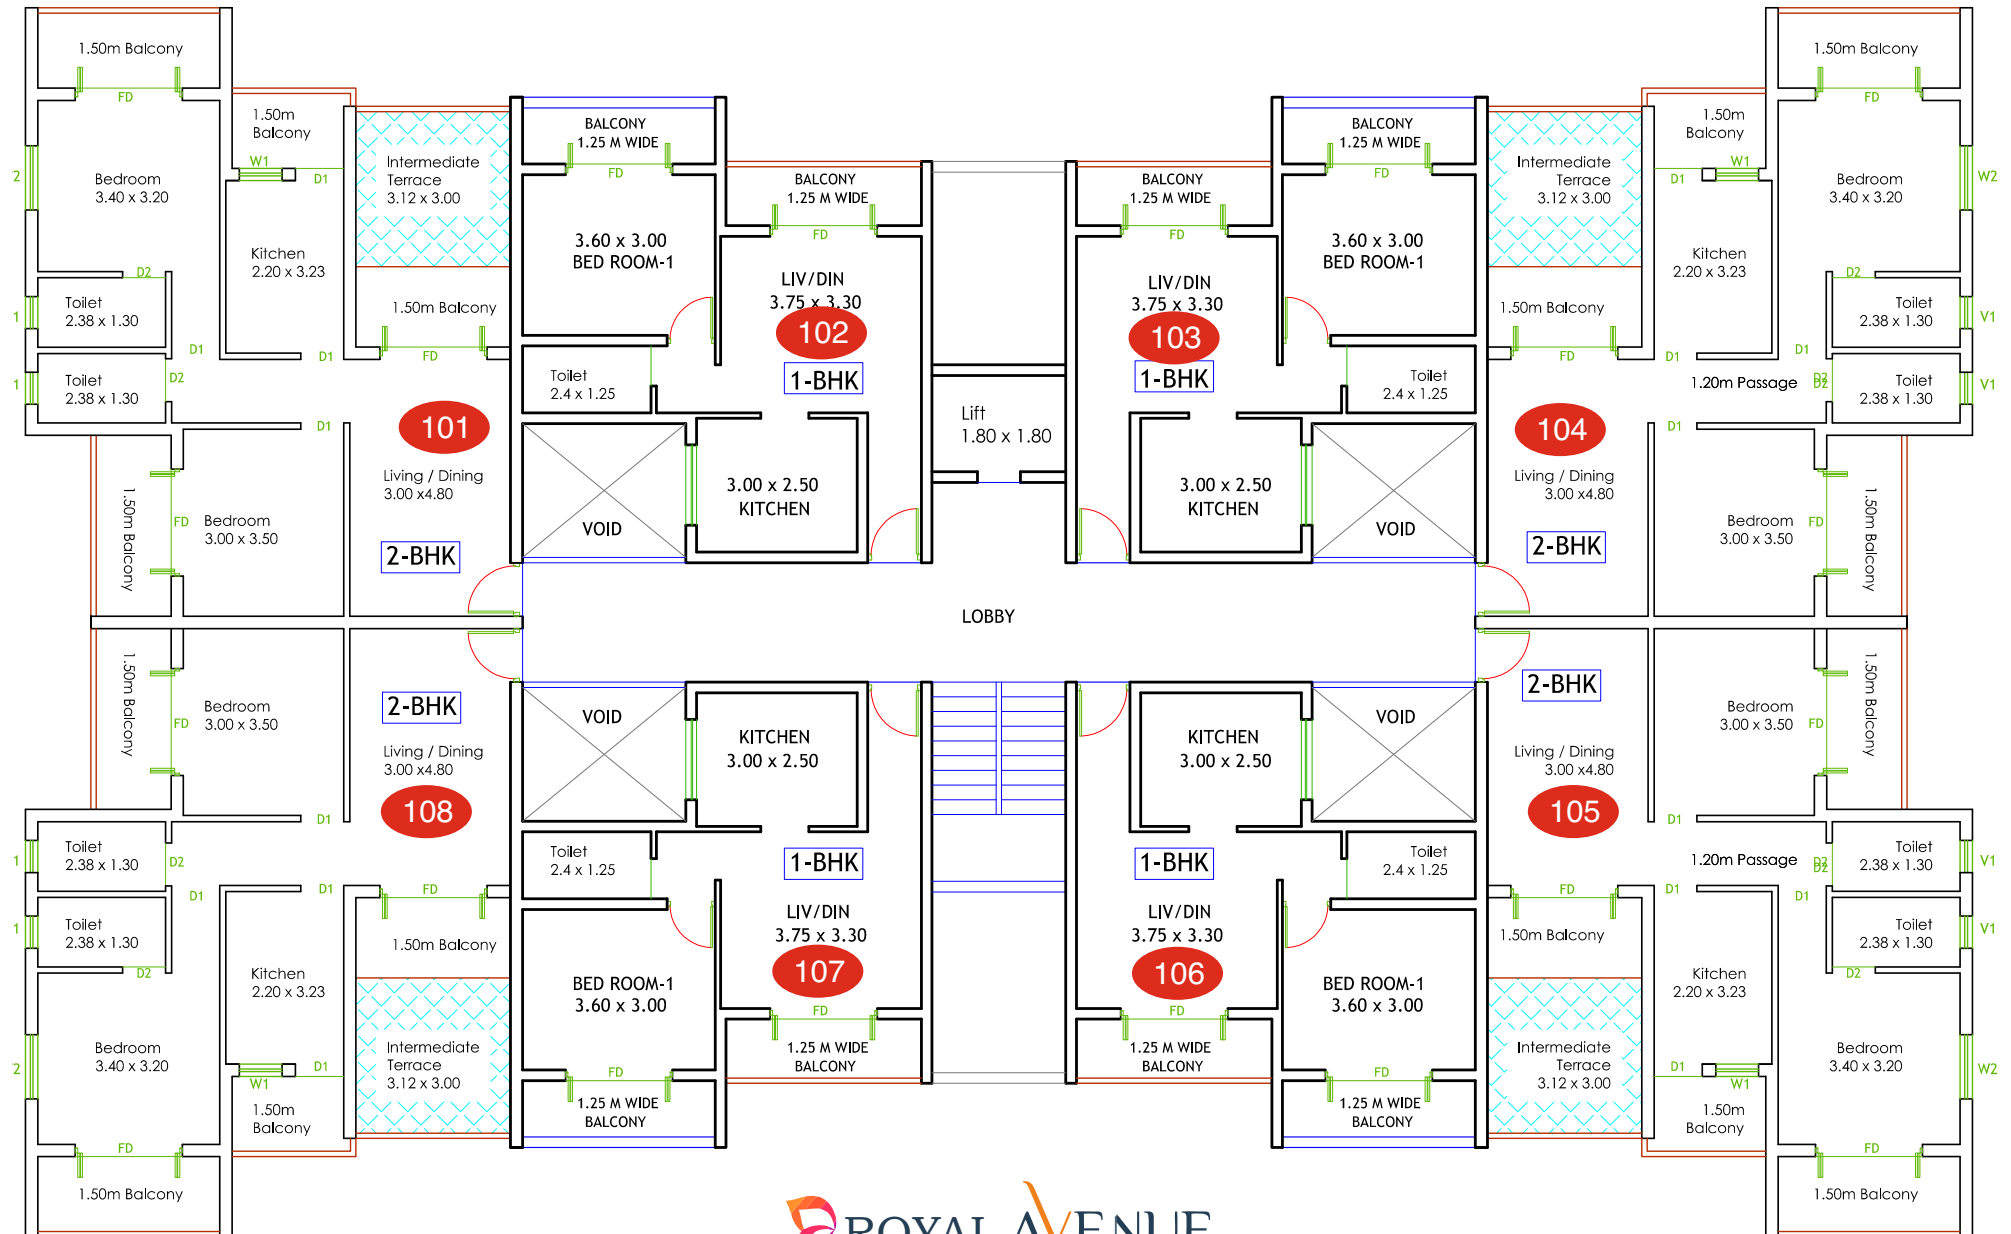

2ND FLOOR PLAN

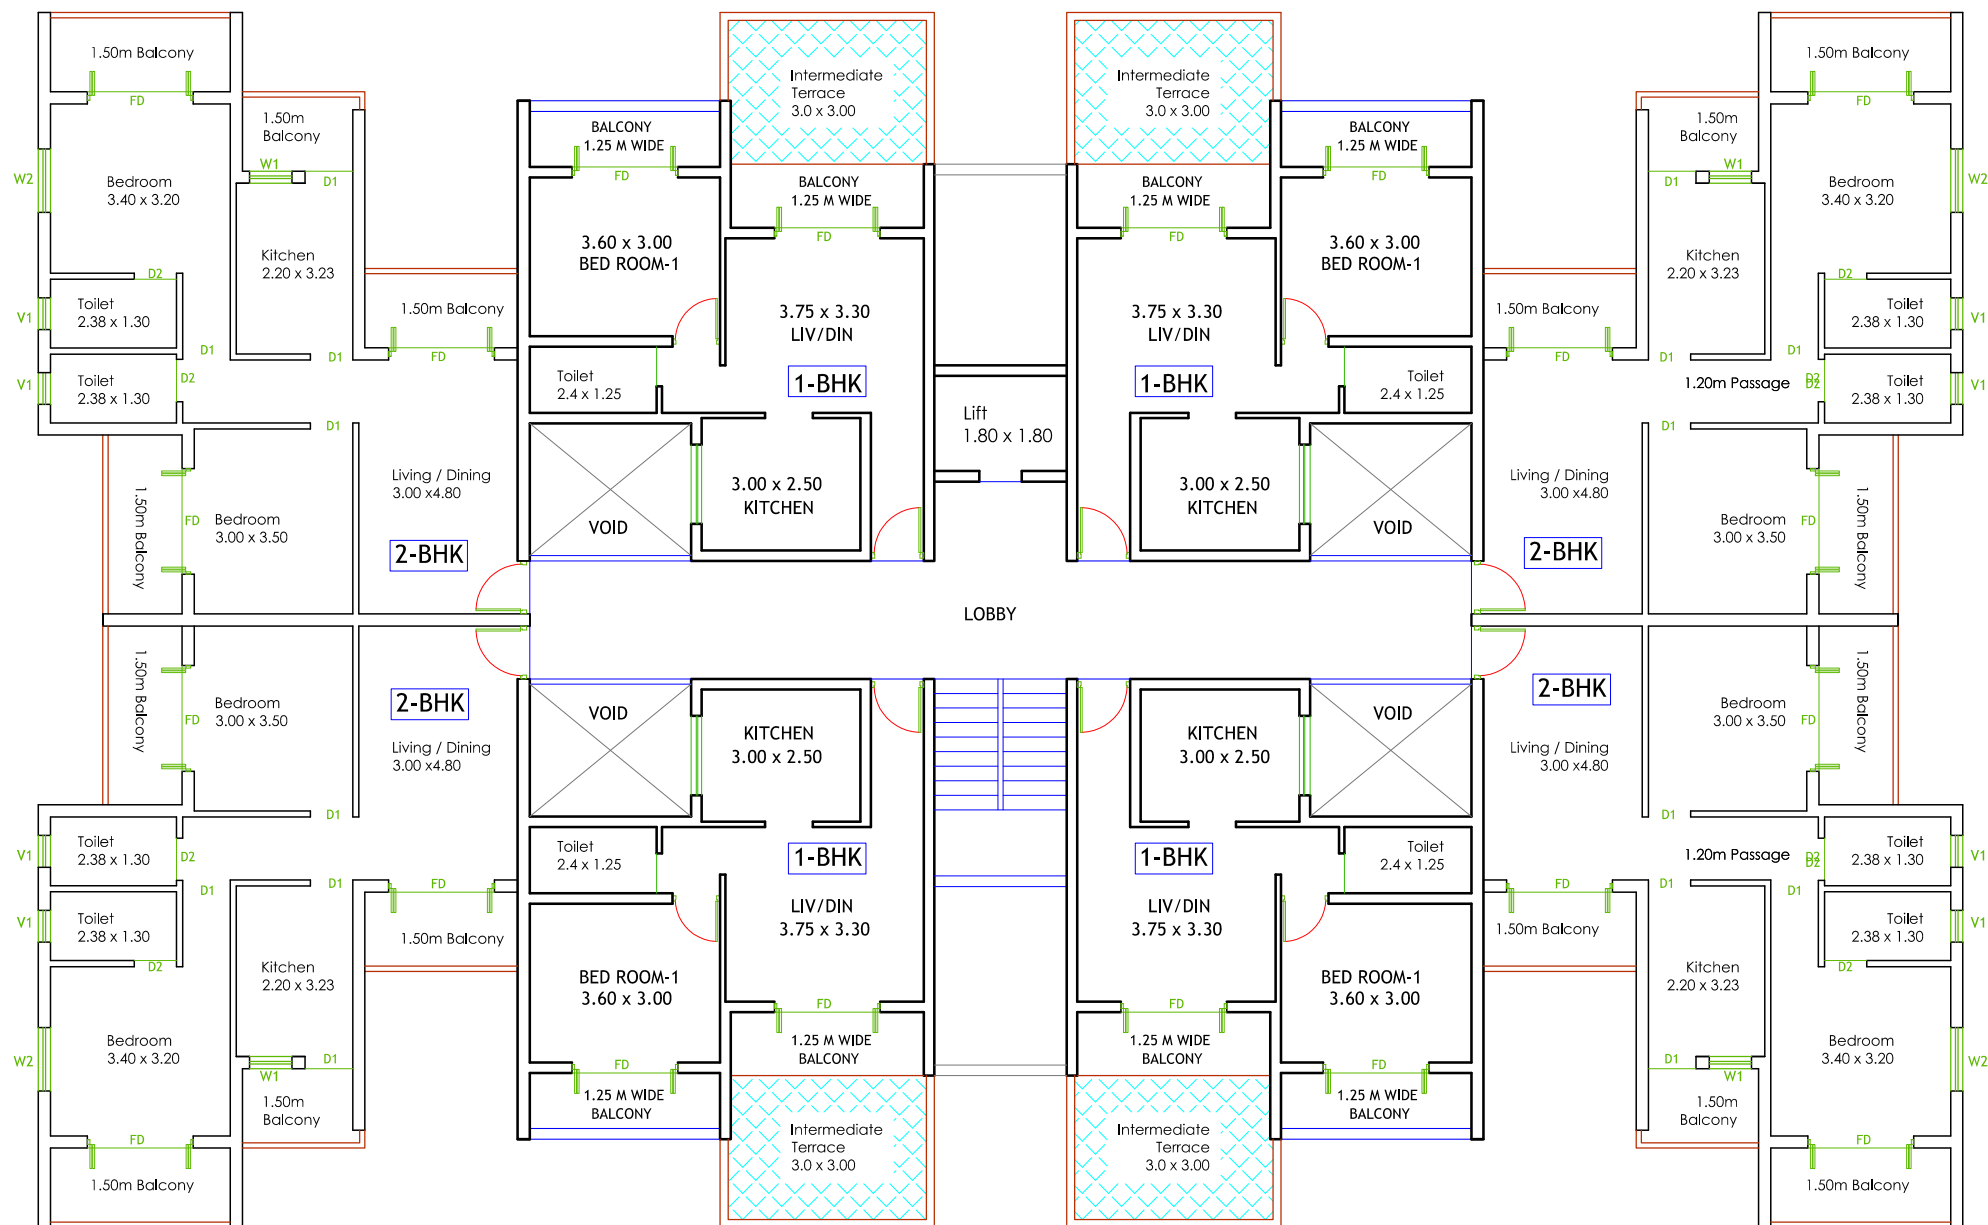

3RD FLOOR PLAN

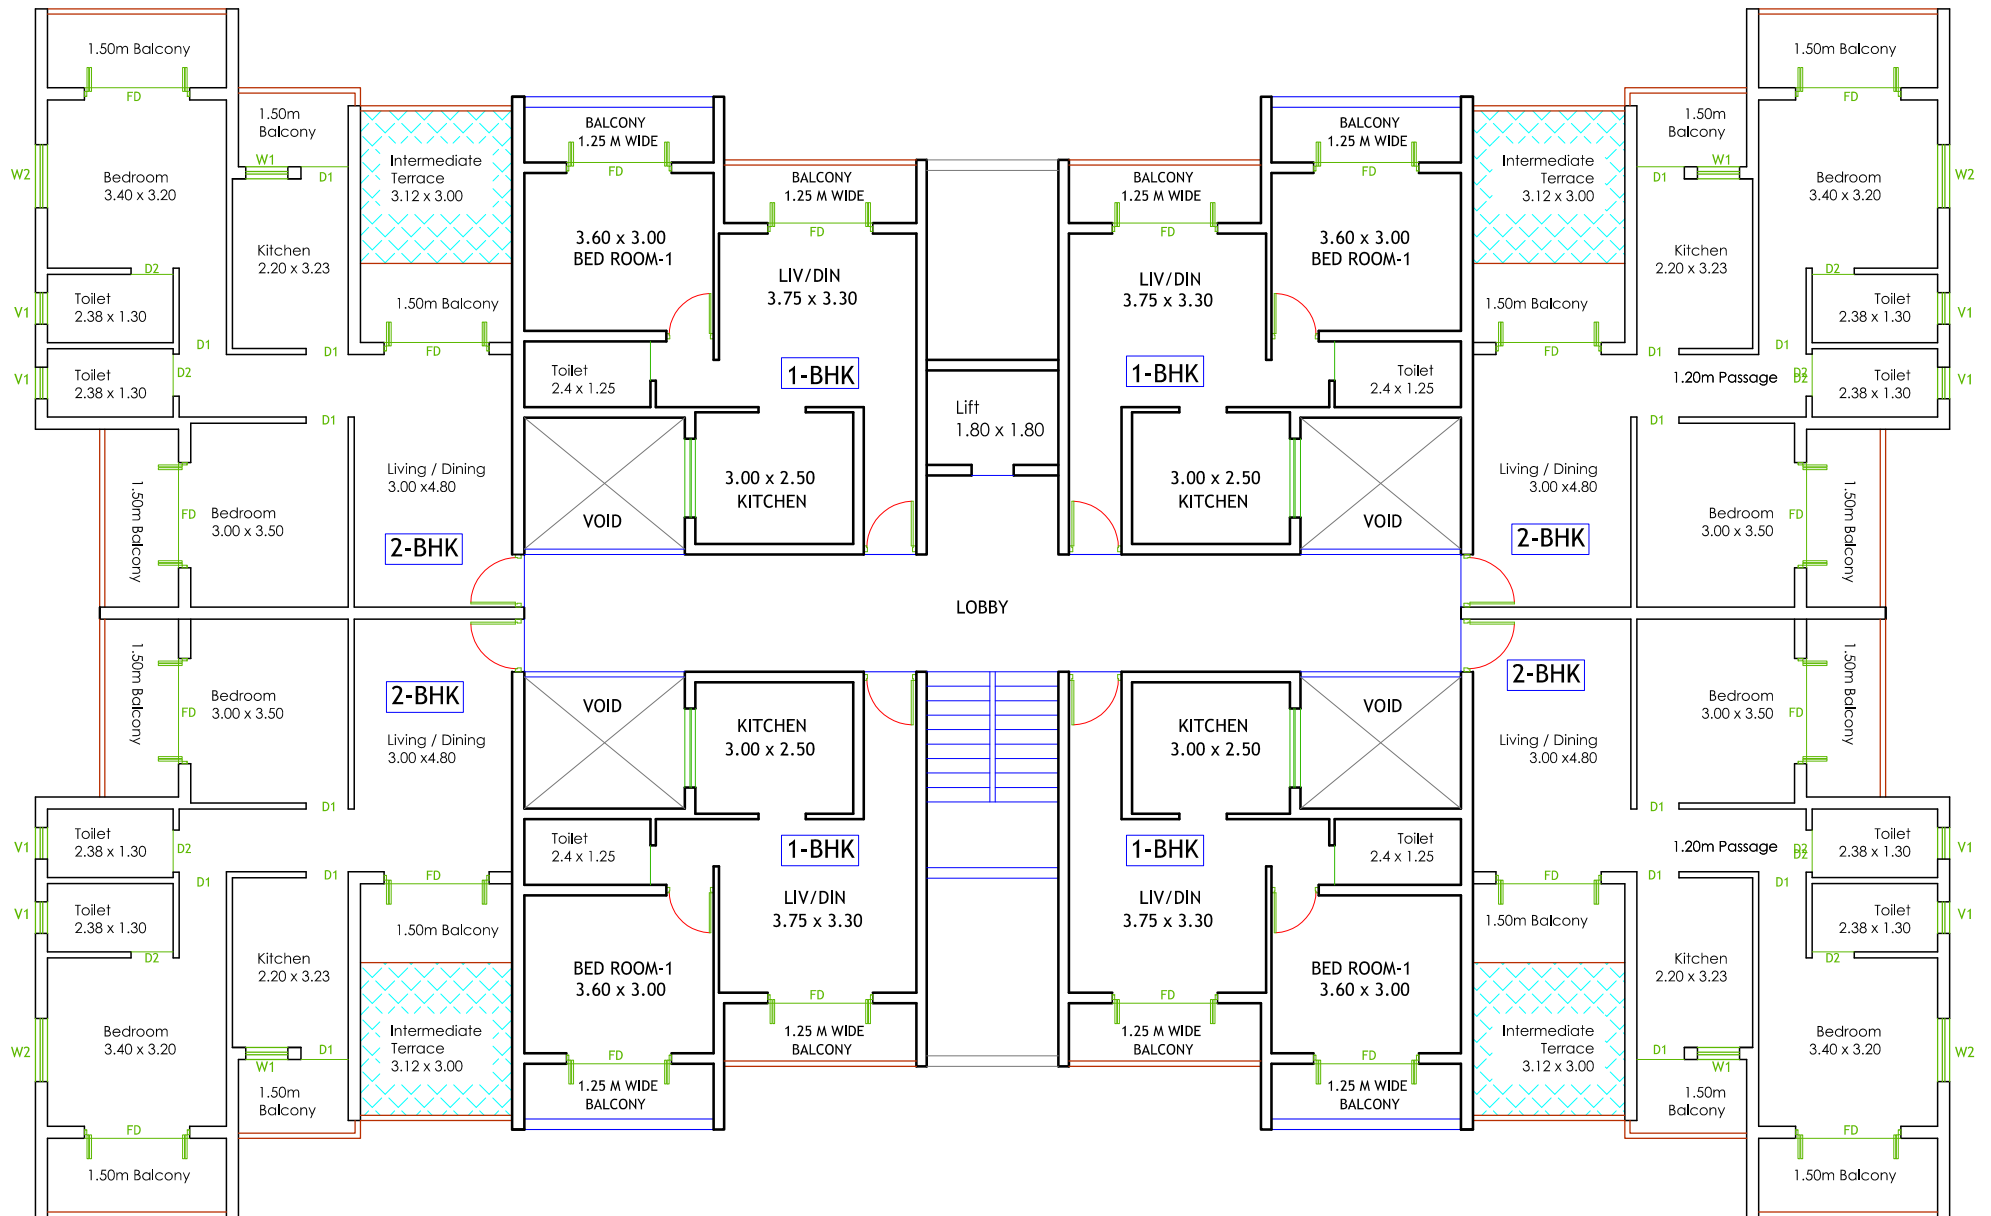

4TH FLOOR PLAN

