

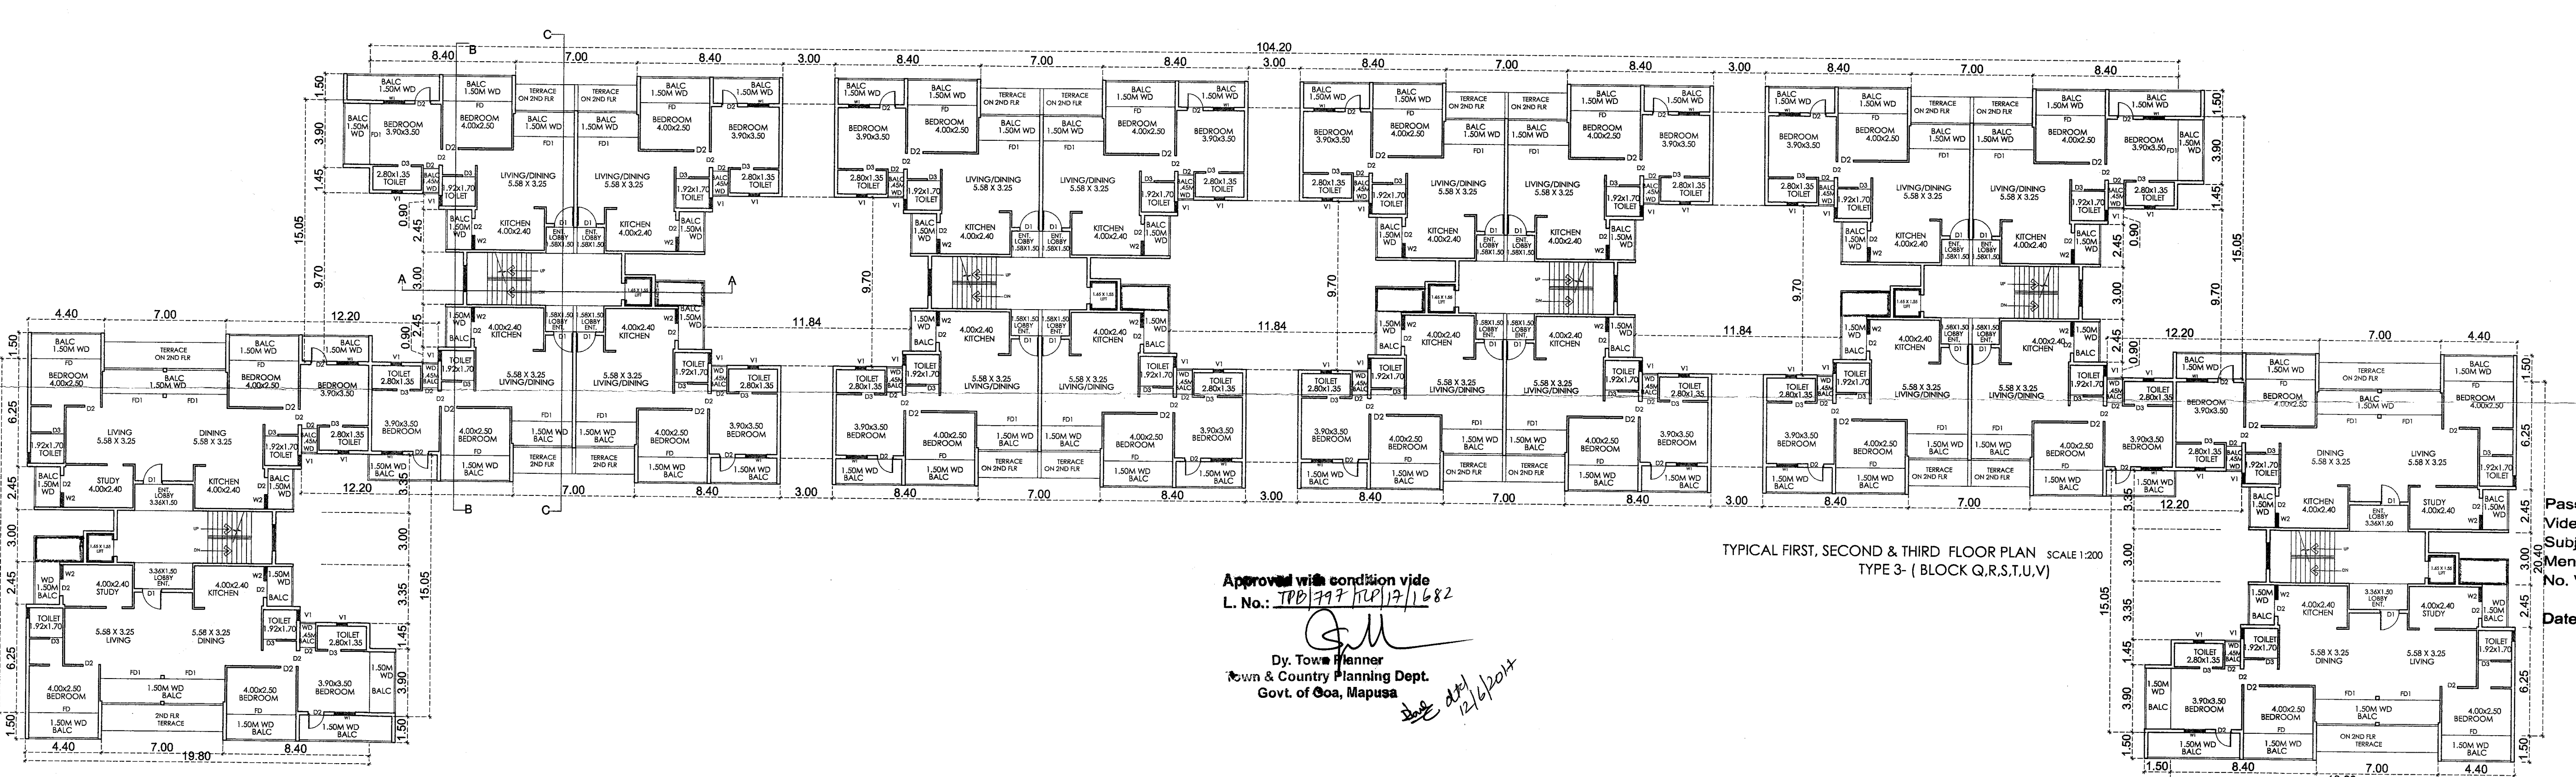
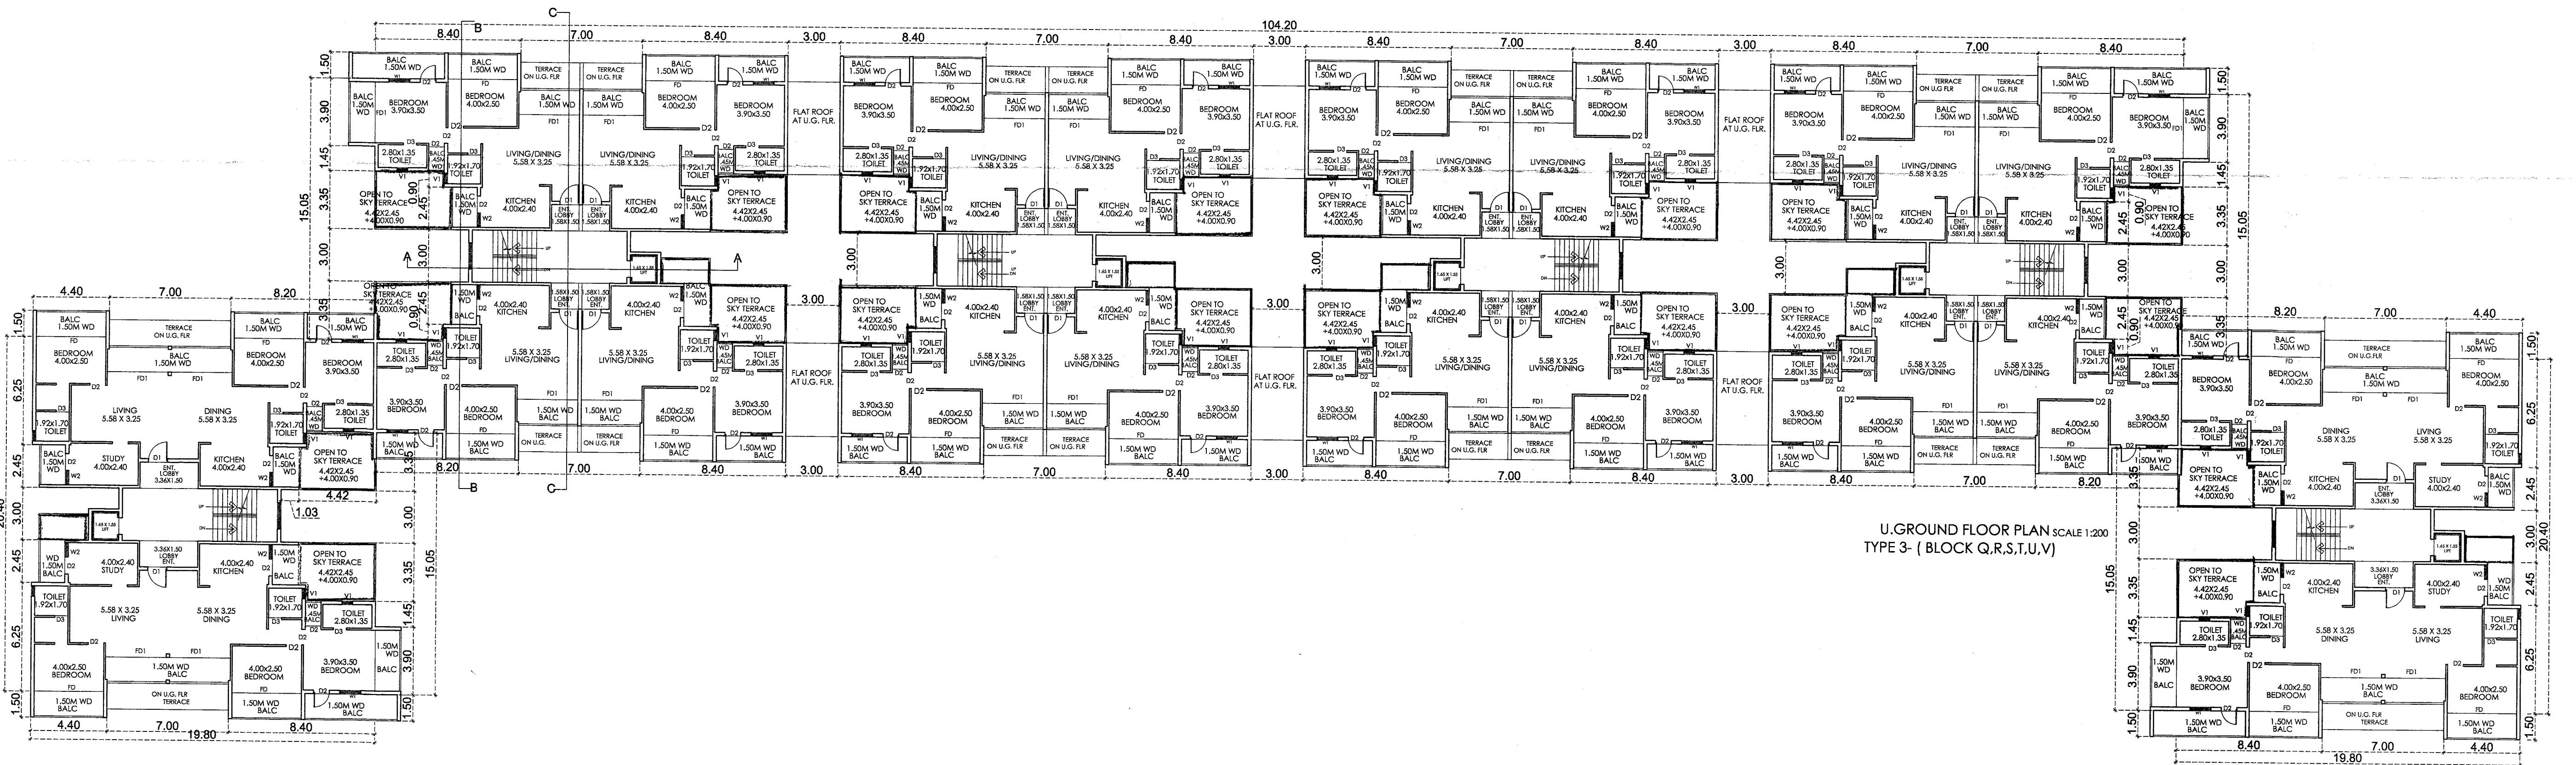
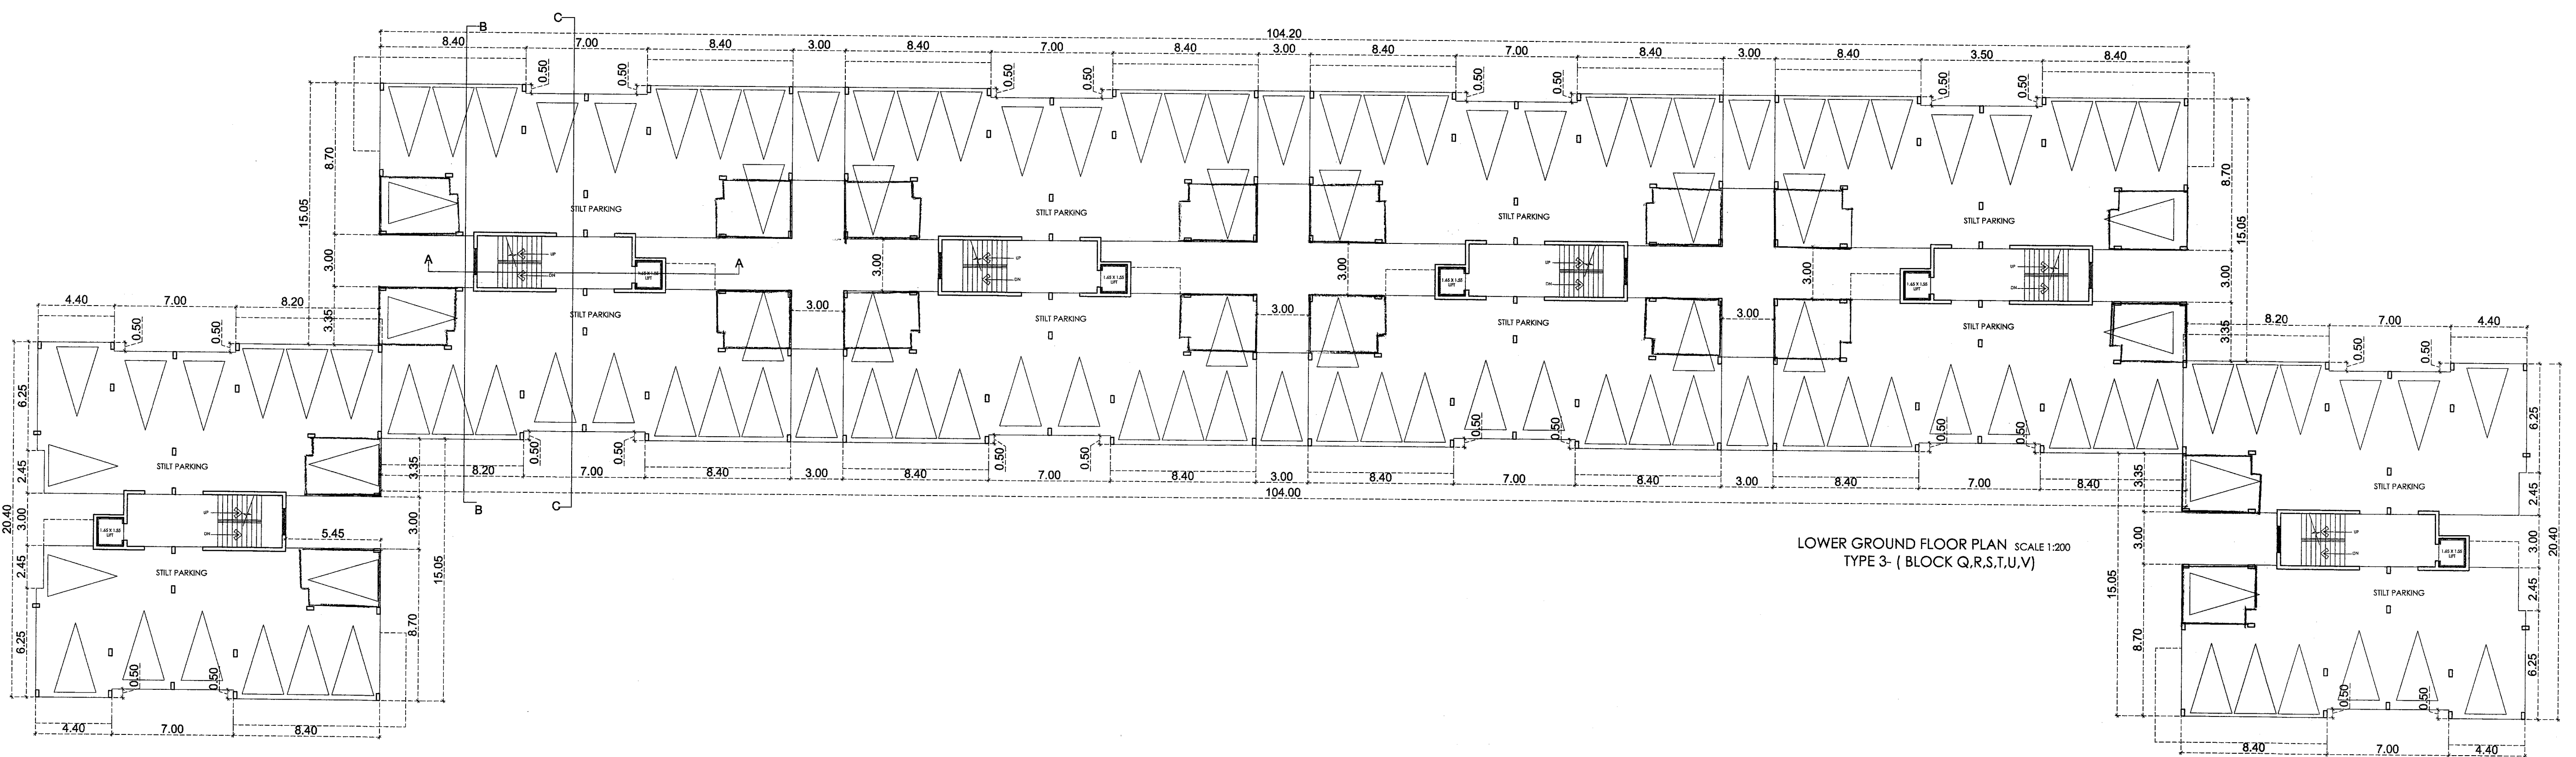


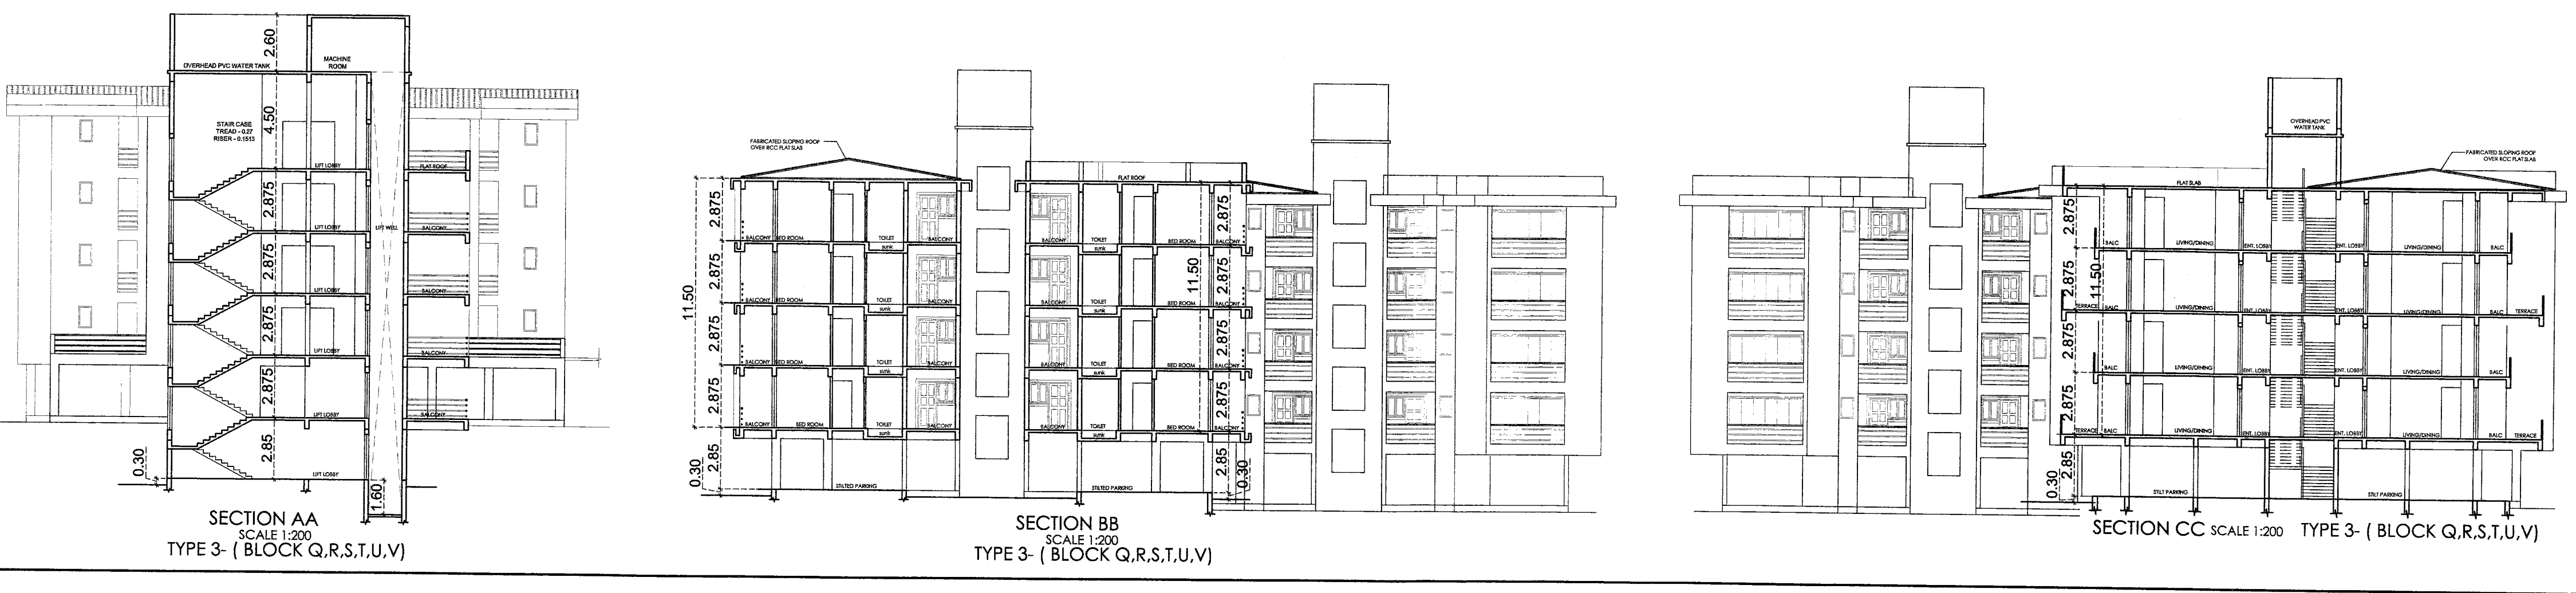

Approved with condition vide
L. No. 170/197/10/12/1882
Dy. Town Planner
Town & Country Planning Dept.
Govt. of Goa, Mapusa

Passed and Approved
Vide P. No. 16/1/2017
Subject to the Conditions
Mentioned on the Permission
No. VP/Soc. 716/2017-18
Dated: 20/6/2017
Secretary
V. P. Socorro

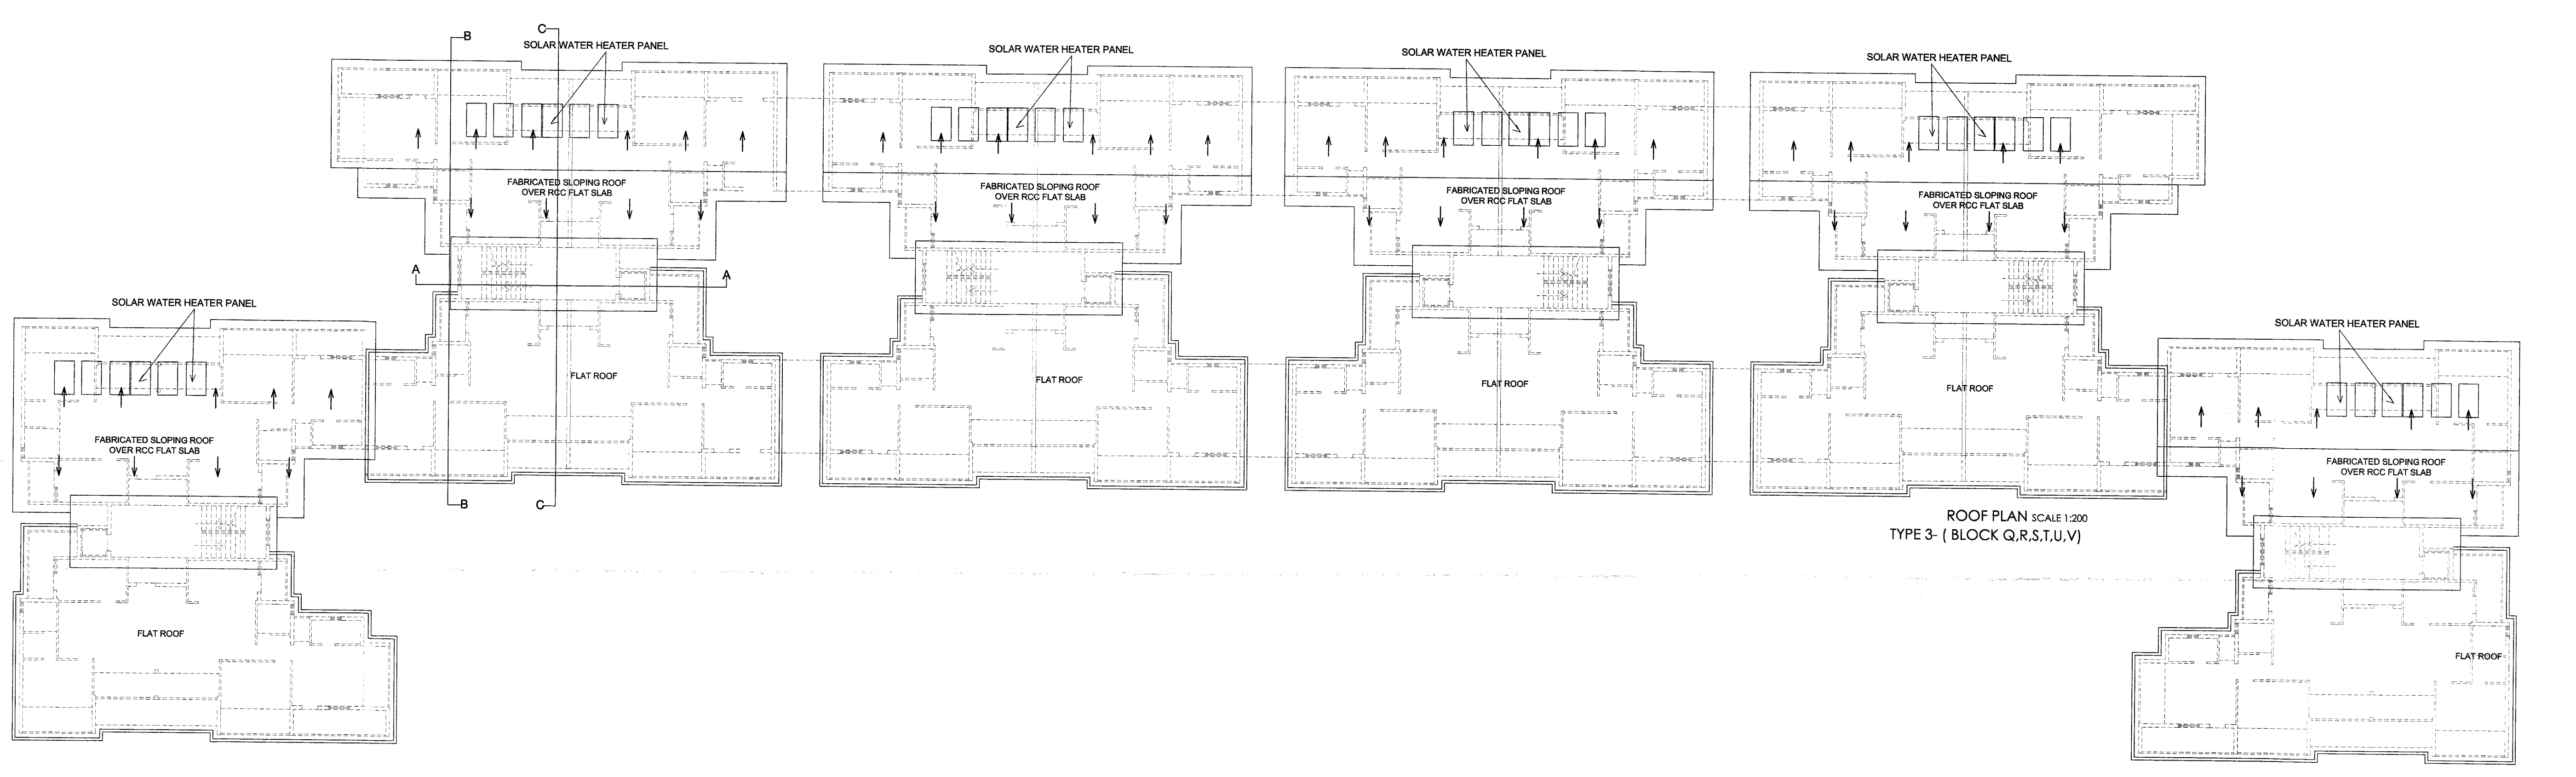

SCHEDULE FOR DOORS & WINDOWS			
TYPE	SIZE	TYPE	SIZE
D1	1100x210	W1	1500x210
D2	900x210	W2	1200x210
D3	800x210	W3	800x210
FD	400x250	V	800x100
FD1	350x250		
FD2	280x210		

NOTE: ALL DIMENSION ARE IN CMS. & MTS.

OWNER: MR. MICHAEL PINTO DE ANDRADE AND OTHERS


ARCHITECT: AR. SIDDHARTH D. MARK
2014-15
PANAJI
Reg. No. 10010

SCALE: 1:100, 1:200 & 1:500

SHEET NO. - 8/10

REVISION OF SWIMMING POOL, ADDITION OF BALCONY & STAIR IN RESIDENTIAL BUILDINGS A-CODE REG. HILL, ILLAMPOPARSTUVUWAY, CLUB HOUSE ON PLOT BEARING SURVEY NO. 80/1 (PLOT - A) AT SOCORRO VILLAGE, BARDEZ TALUKA - GOA.

M/S ULYSIS
ARCHITECTURAL INTERIOR & LANDSCAPE CONSULTANTS
#201 - A, SECOND FLOOR, MATHIAS PLAZA, PANAJI - GOA 403001
PH. - 91 832 2421950
e-mail - ulysis Goa@gmail.com

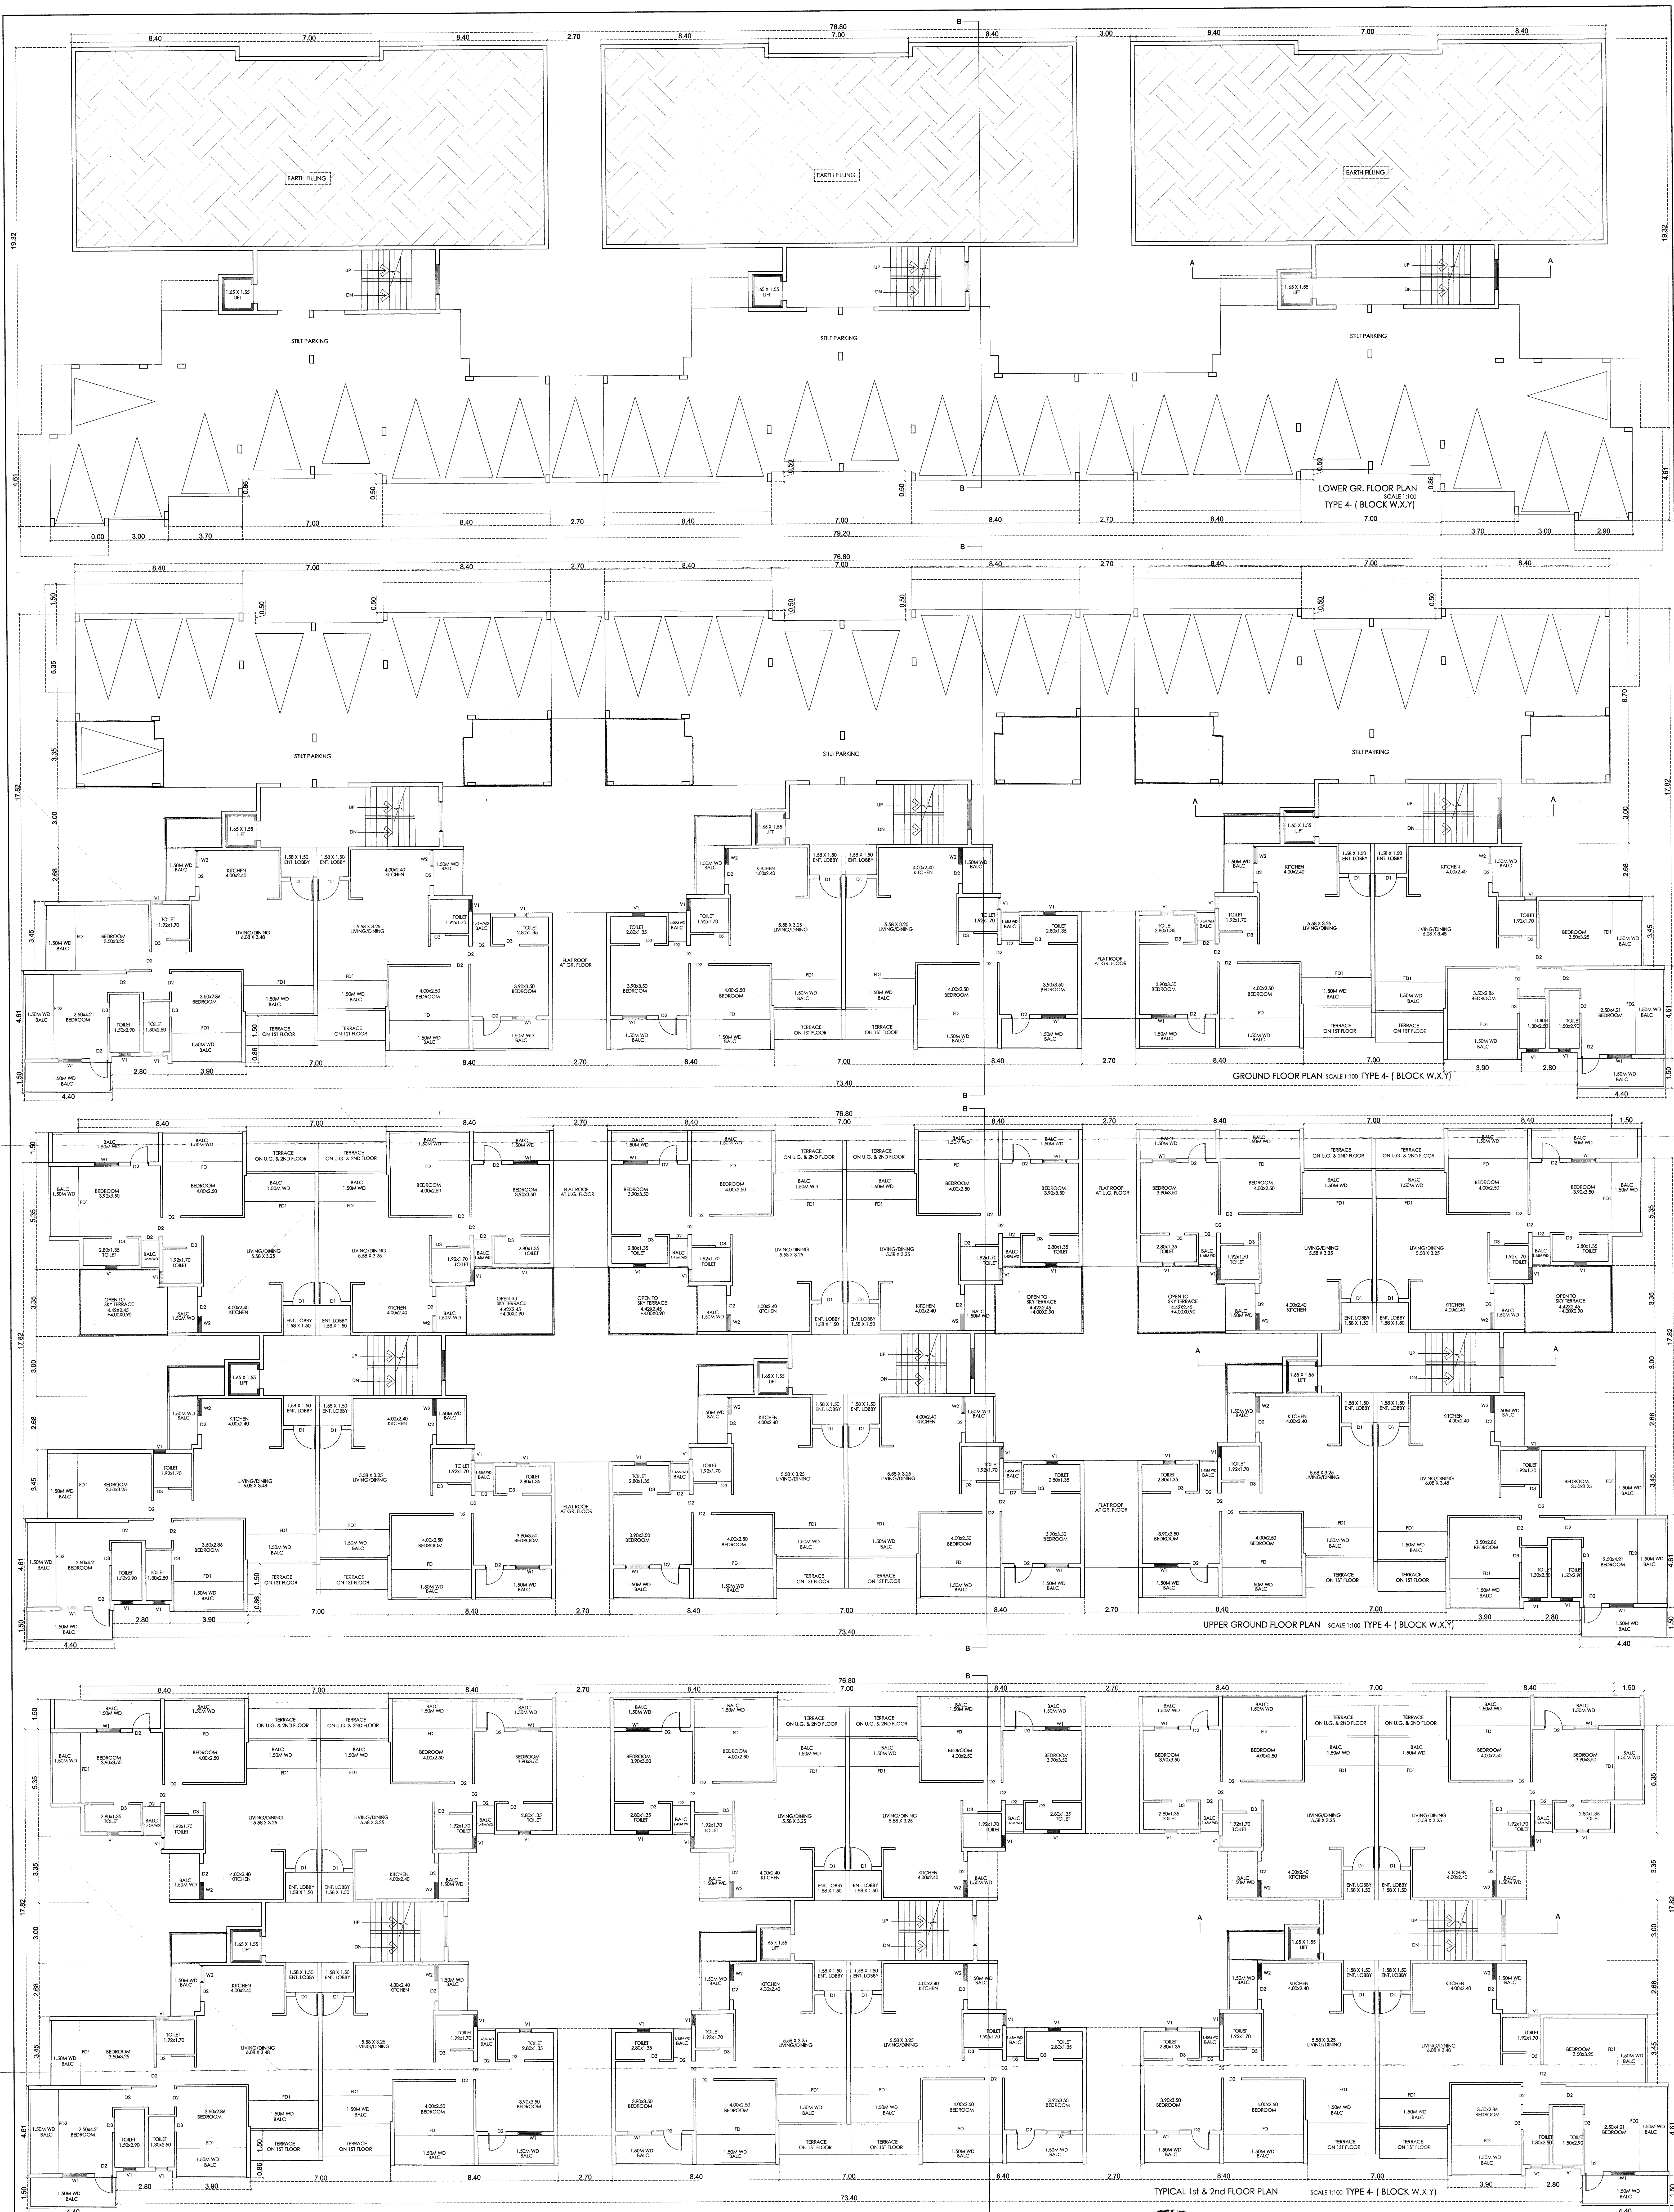

Approved with condition vide
L. No. 176/1977/11/16/2






Town & Country Planning Dept.
Govt. of Goa, Mapusa

Passed and Approved
Vide Res. No. 16/16/2018
Subject to the Conditions
Mentioned on the Permission
No. VP/5047/2018

Dated: 20/6/2019
Secretary
V. P. Socorro



NOTE: ALL DIMENSION ARE IN CMS. & MTS.		SCALE: 1:100, 1:200 & 1:500	SHEET NO. - 9/ 10
OWNER	MR. MICHAEL PINTO DE ANDRADE AND OTHERS	REVISION OF EXISTING POOL, ADDITION OF BALCONY & STILT IN RESIDENTIAL BUILDINGS A-B-C-D-E-F-G-H-I, J-K-L-M-N-O-P-Q-R-S-T-U-V-W-X-Y, CLUB HOUSE ON PLOT BEARING SURVEY NO. 361/7 (PLOT - A) AT SOKORNO VILLAGE, BARDEZ TALUKA, GOA.	
ARCHITECT	Ar. SIDHARTH D. NAIK 201-A, MATHIAS PLAZA PANAJI - GOA - 403 001 Reg. No: AR/027/2010	M/S ULYSIS ARCHITECTS, INTERIORS & LANDSCAPE CONSULTANTS # 201 - A, SECOND FLOOR, MATHIAS PLAZA, PANAJIM - GOA 403001 PH. - 91 832 2421950 e-mail - ulysis.goa@gmail.com	

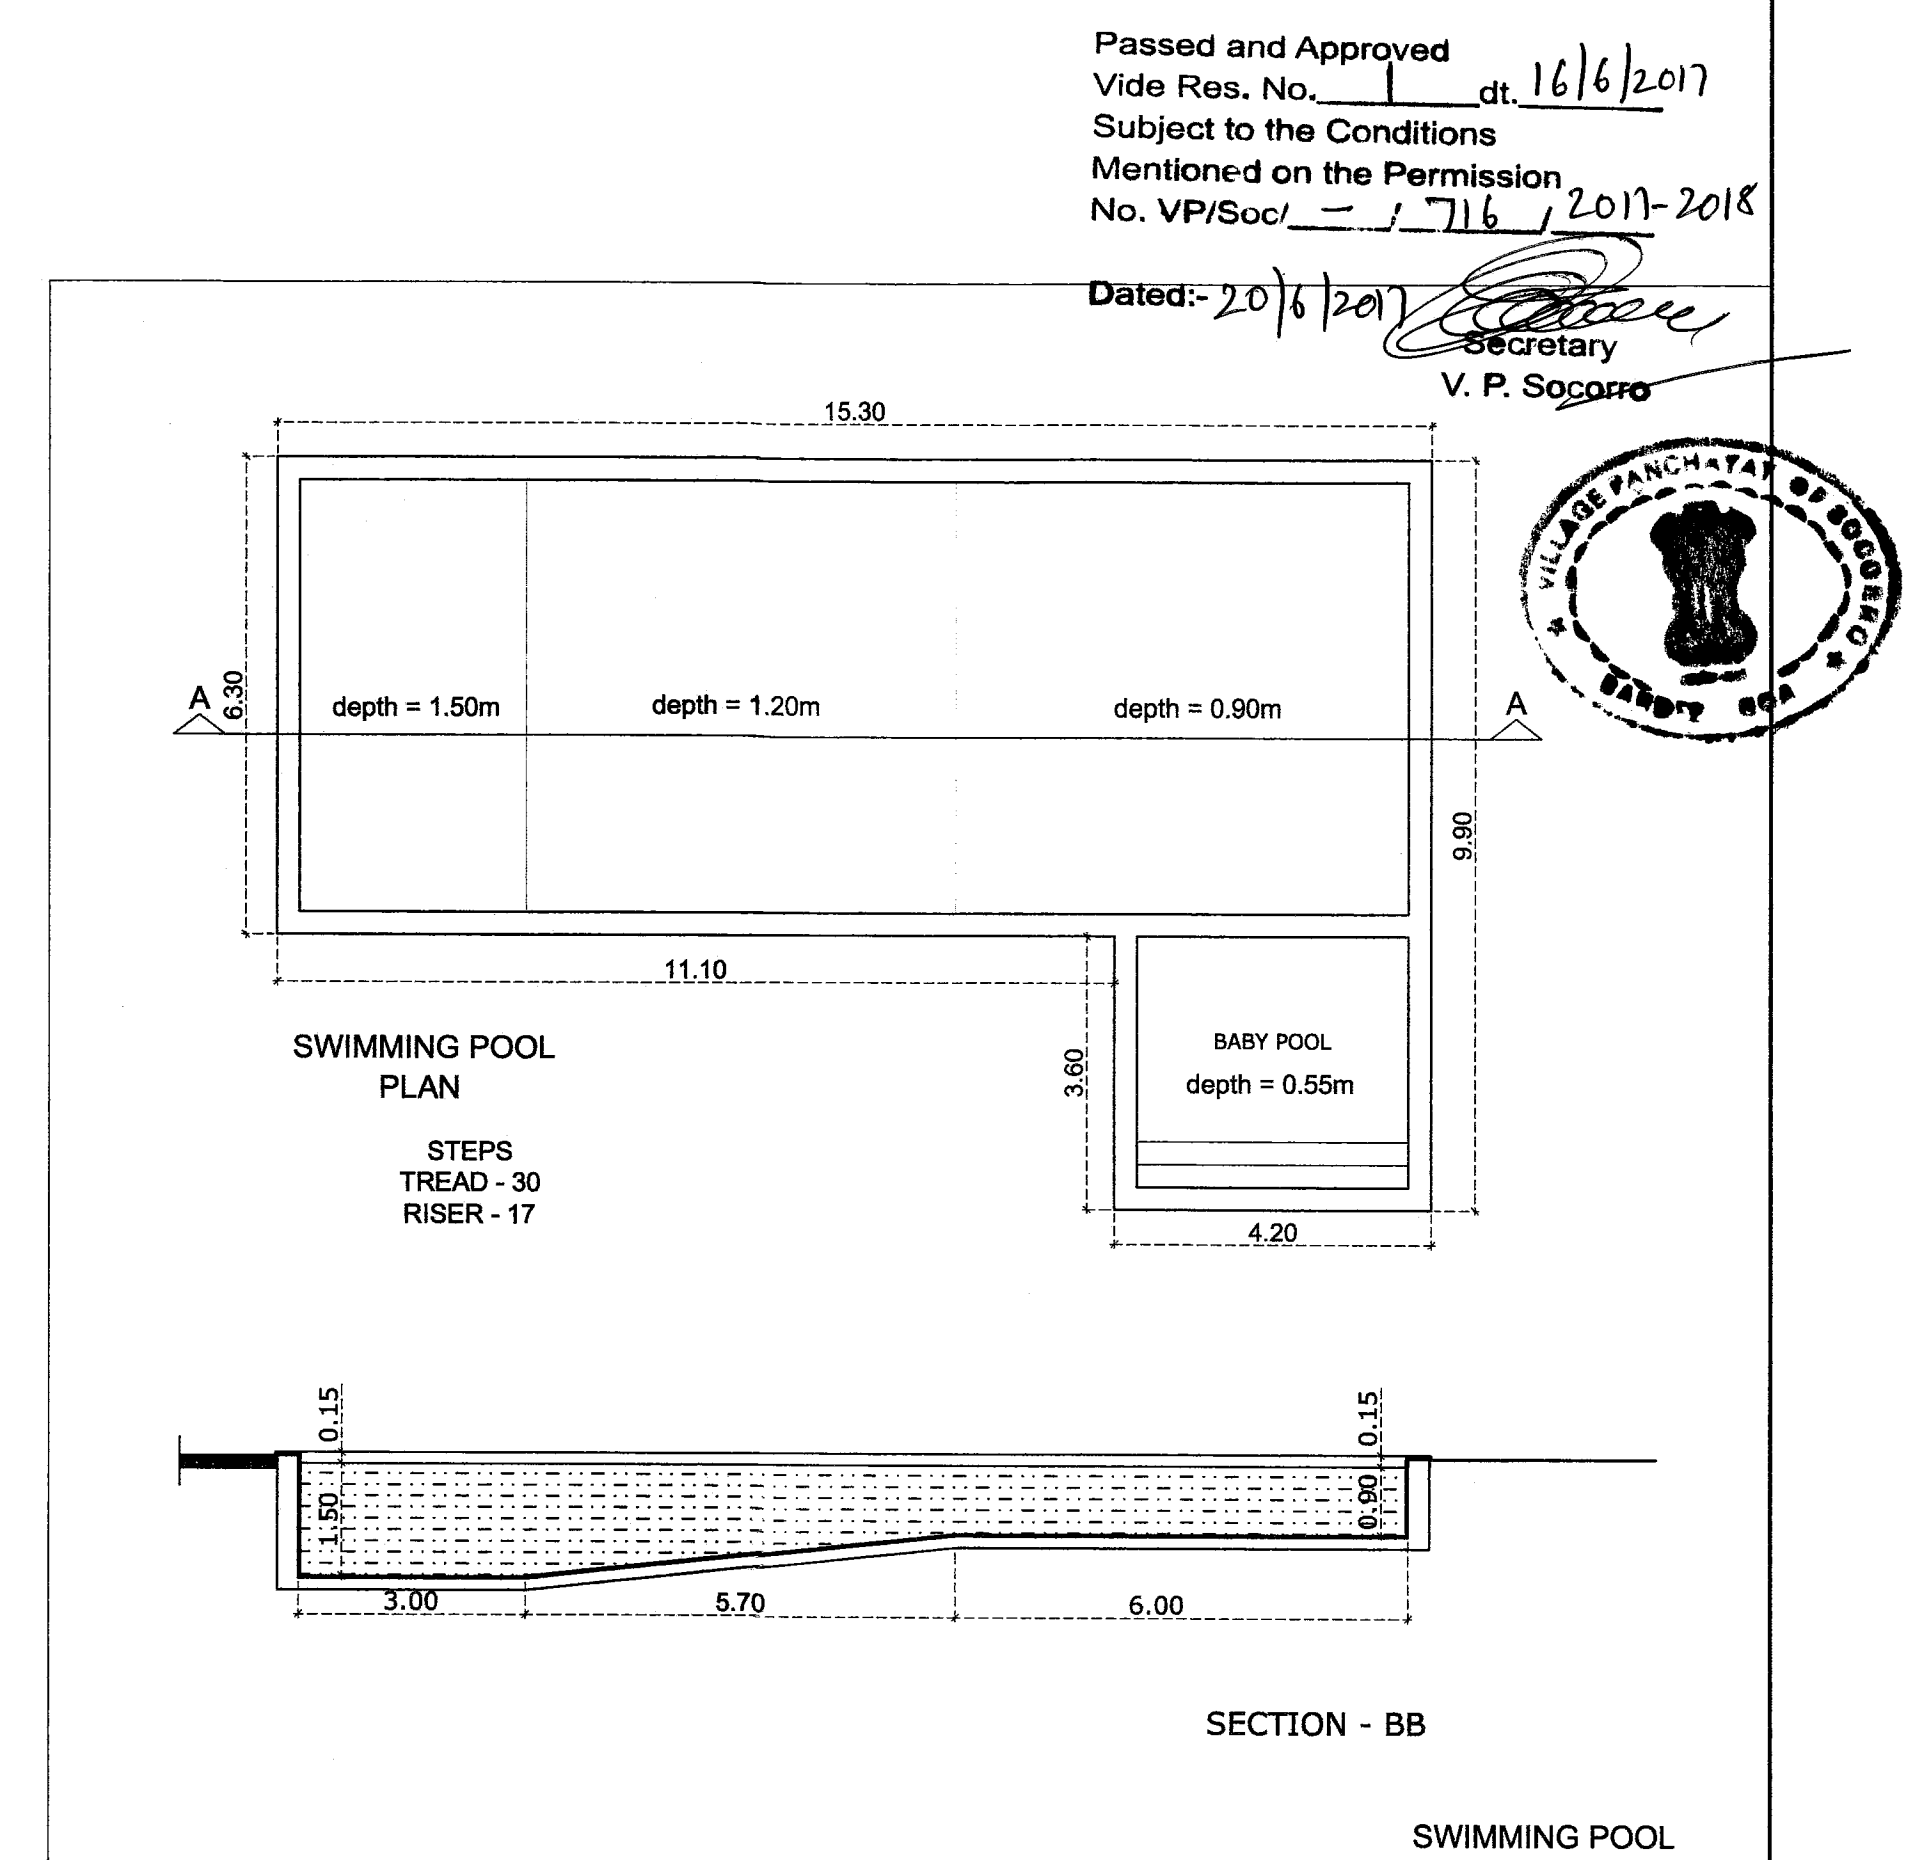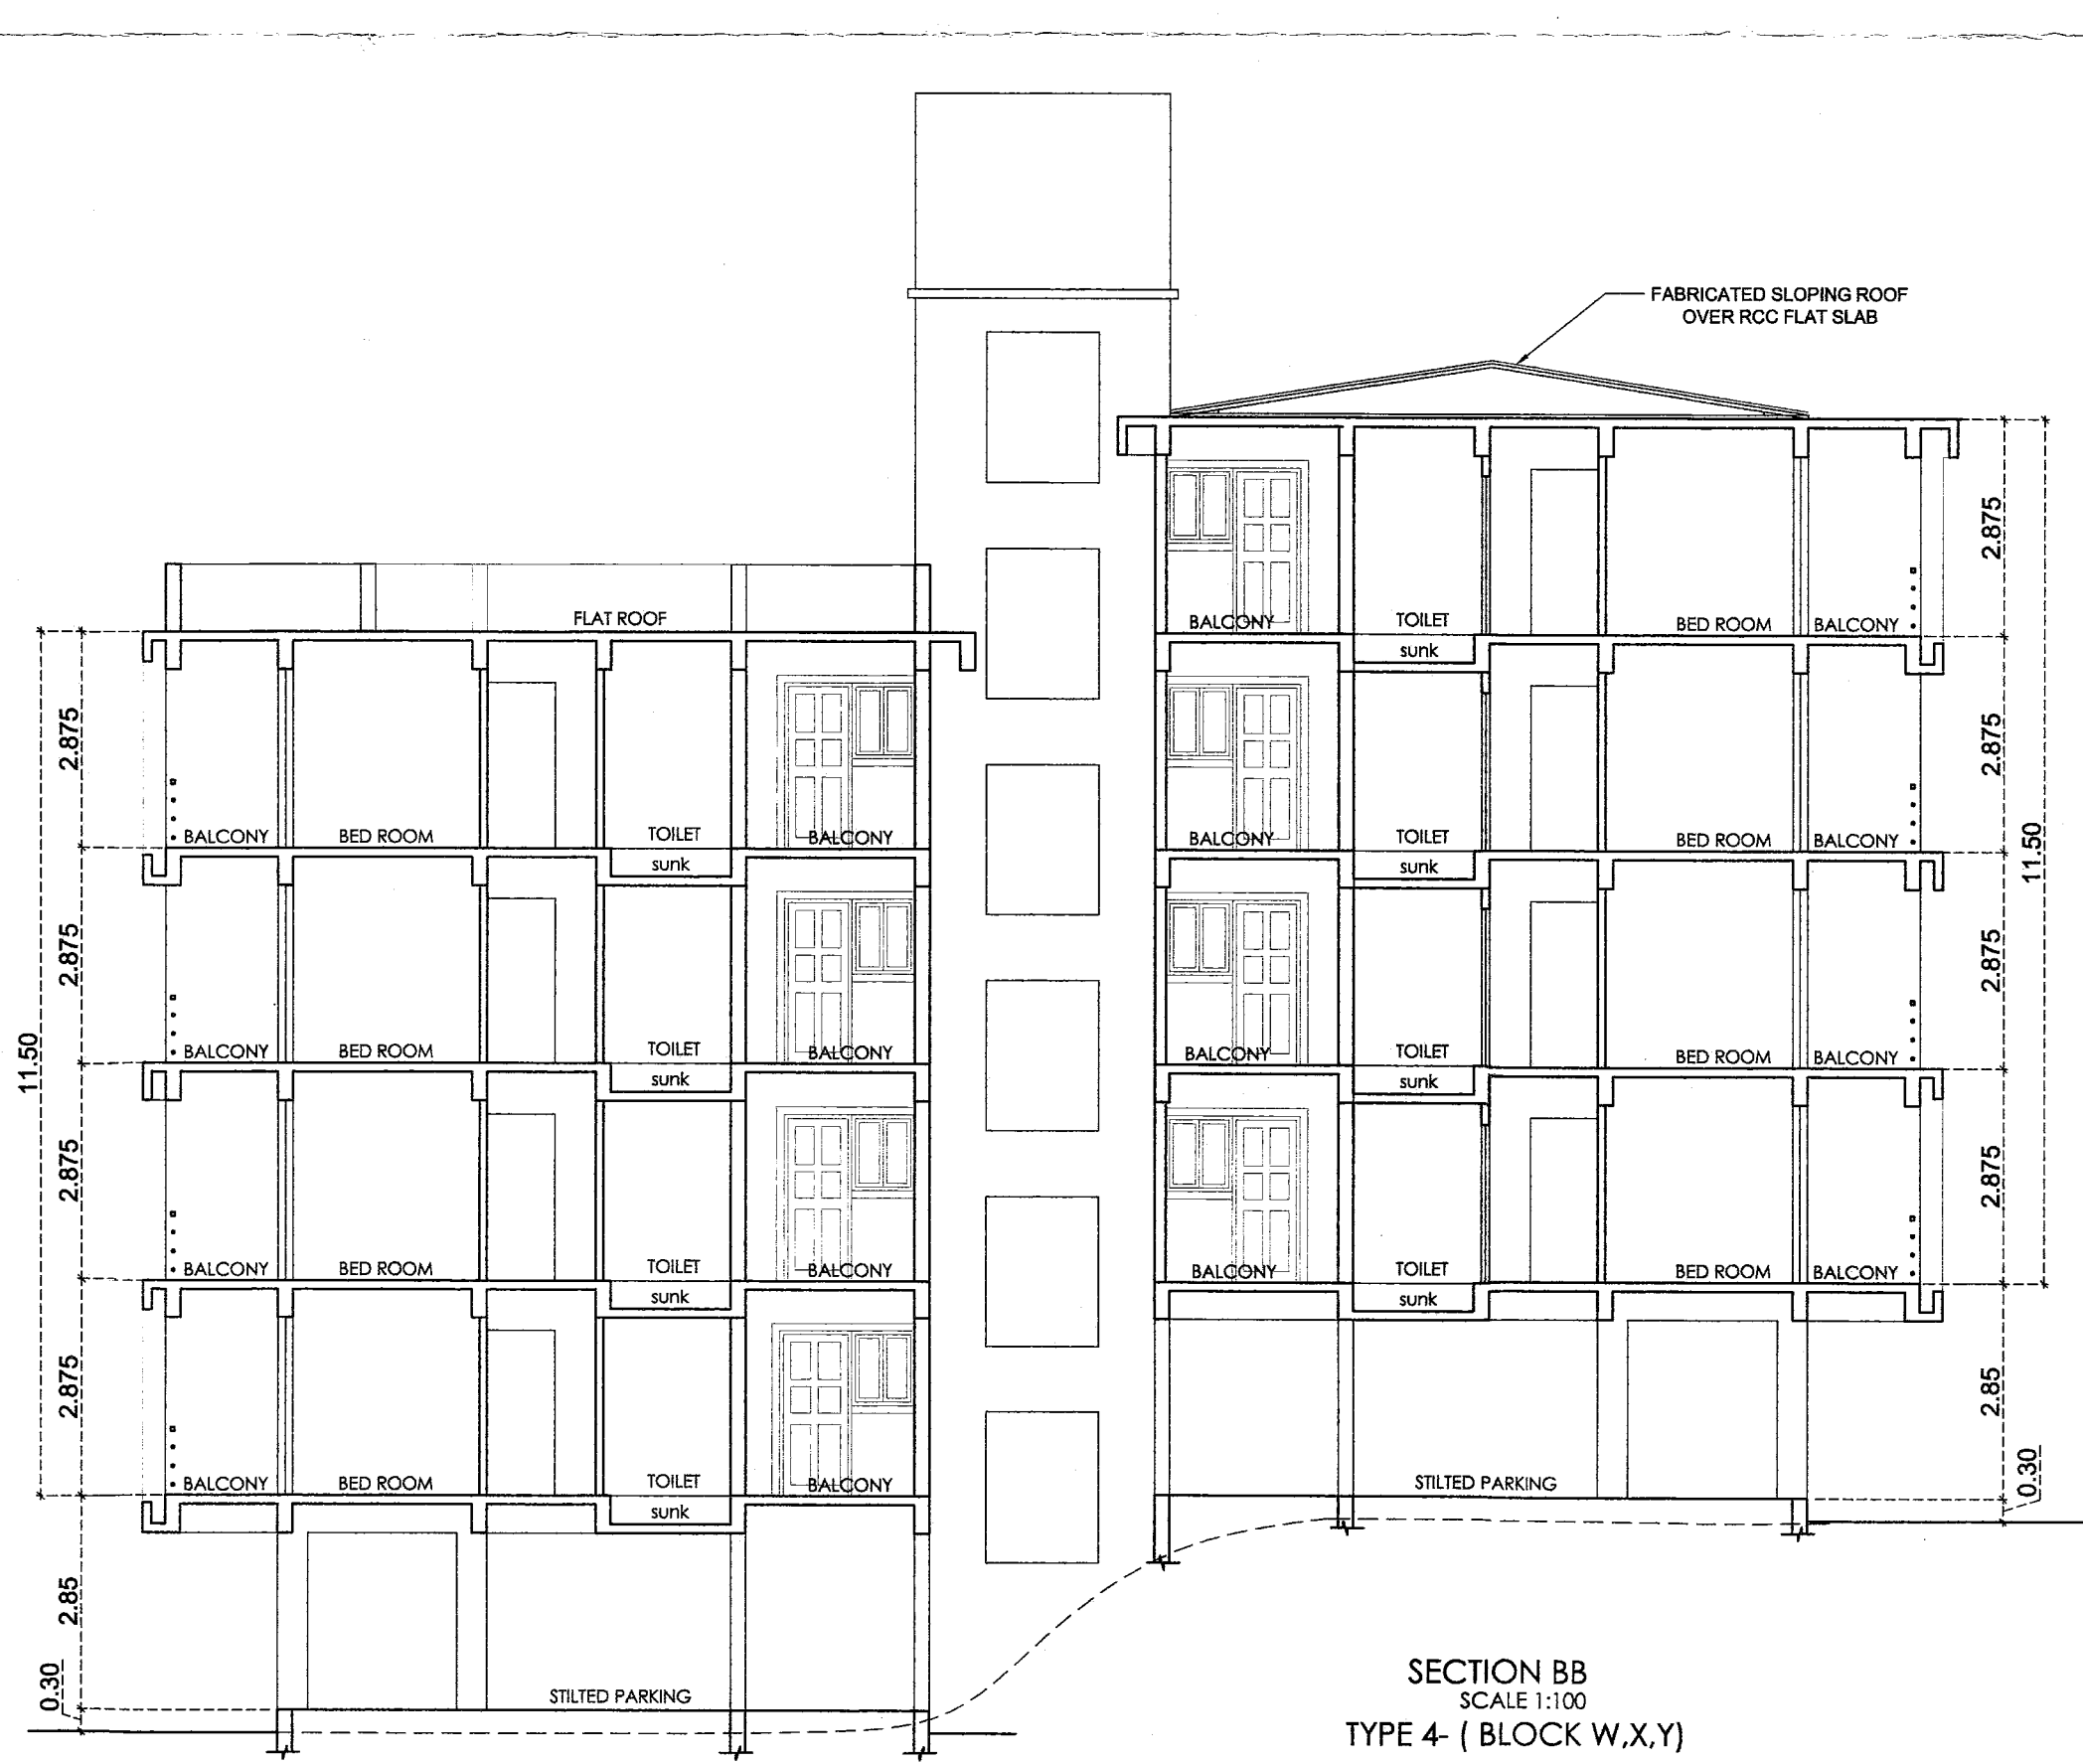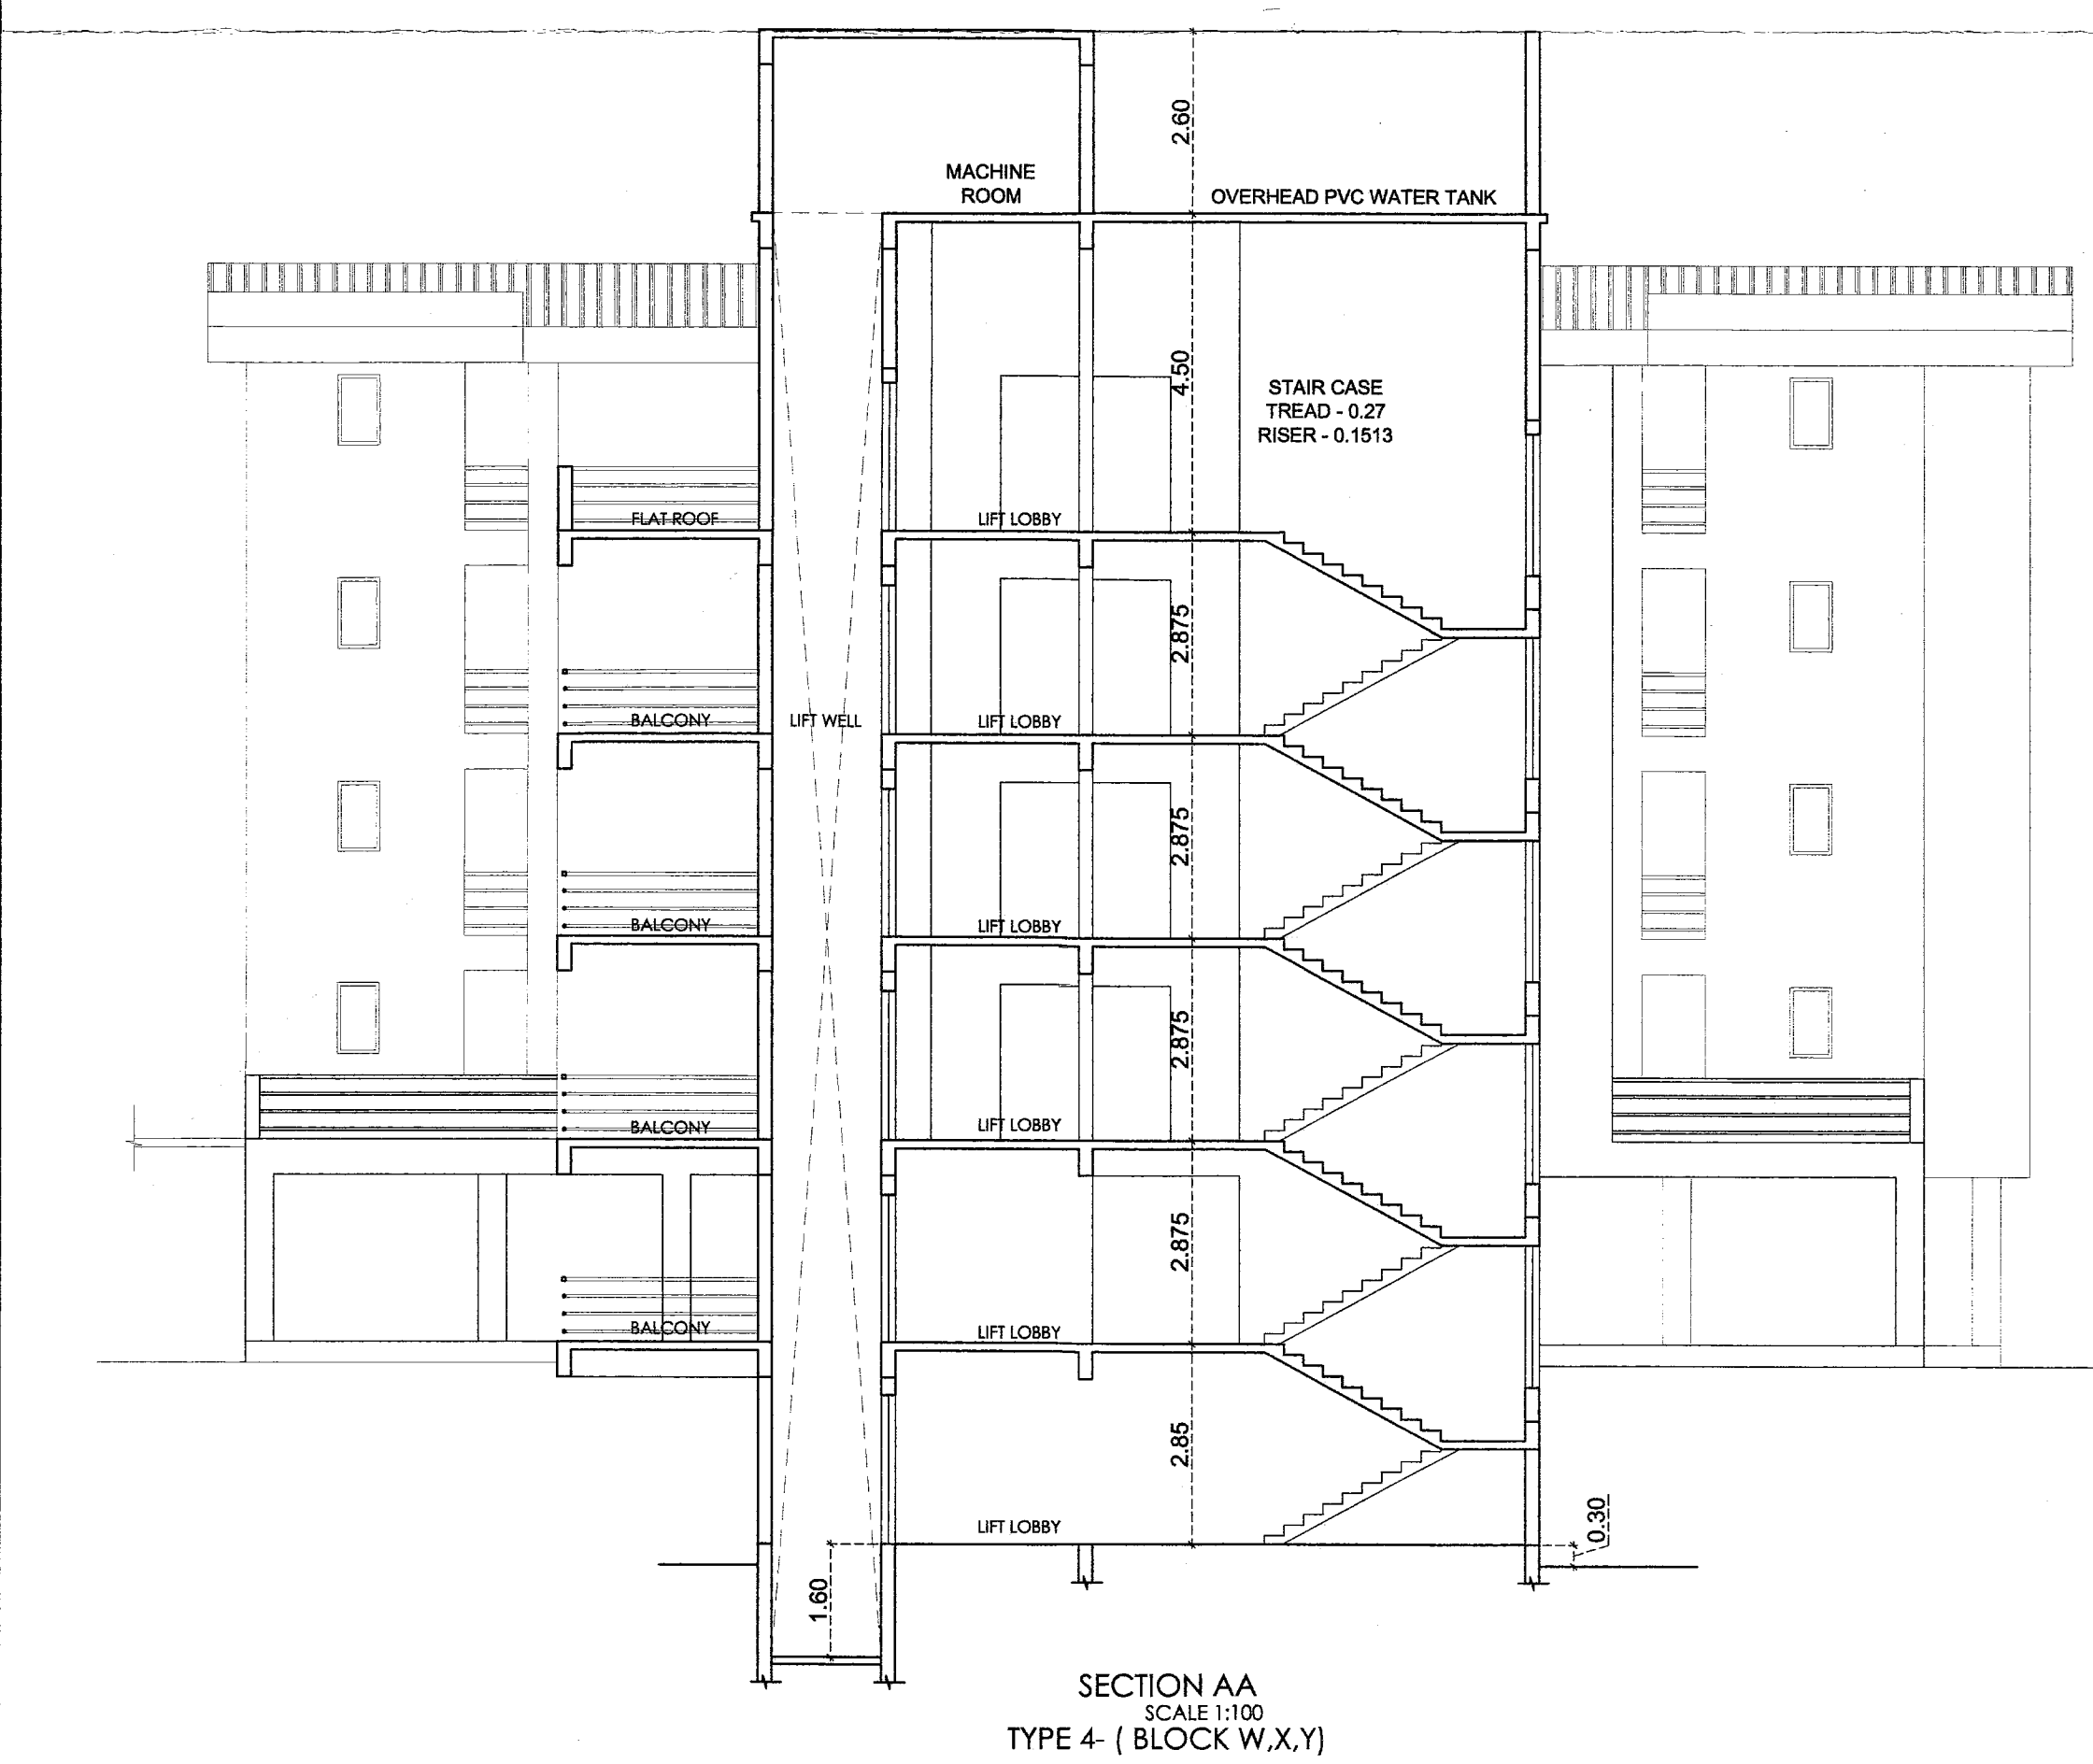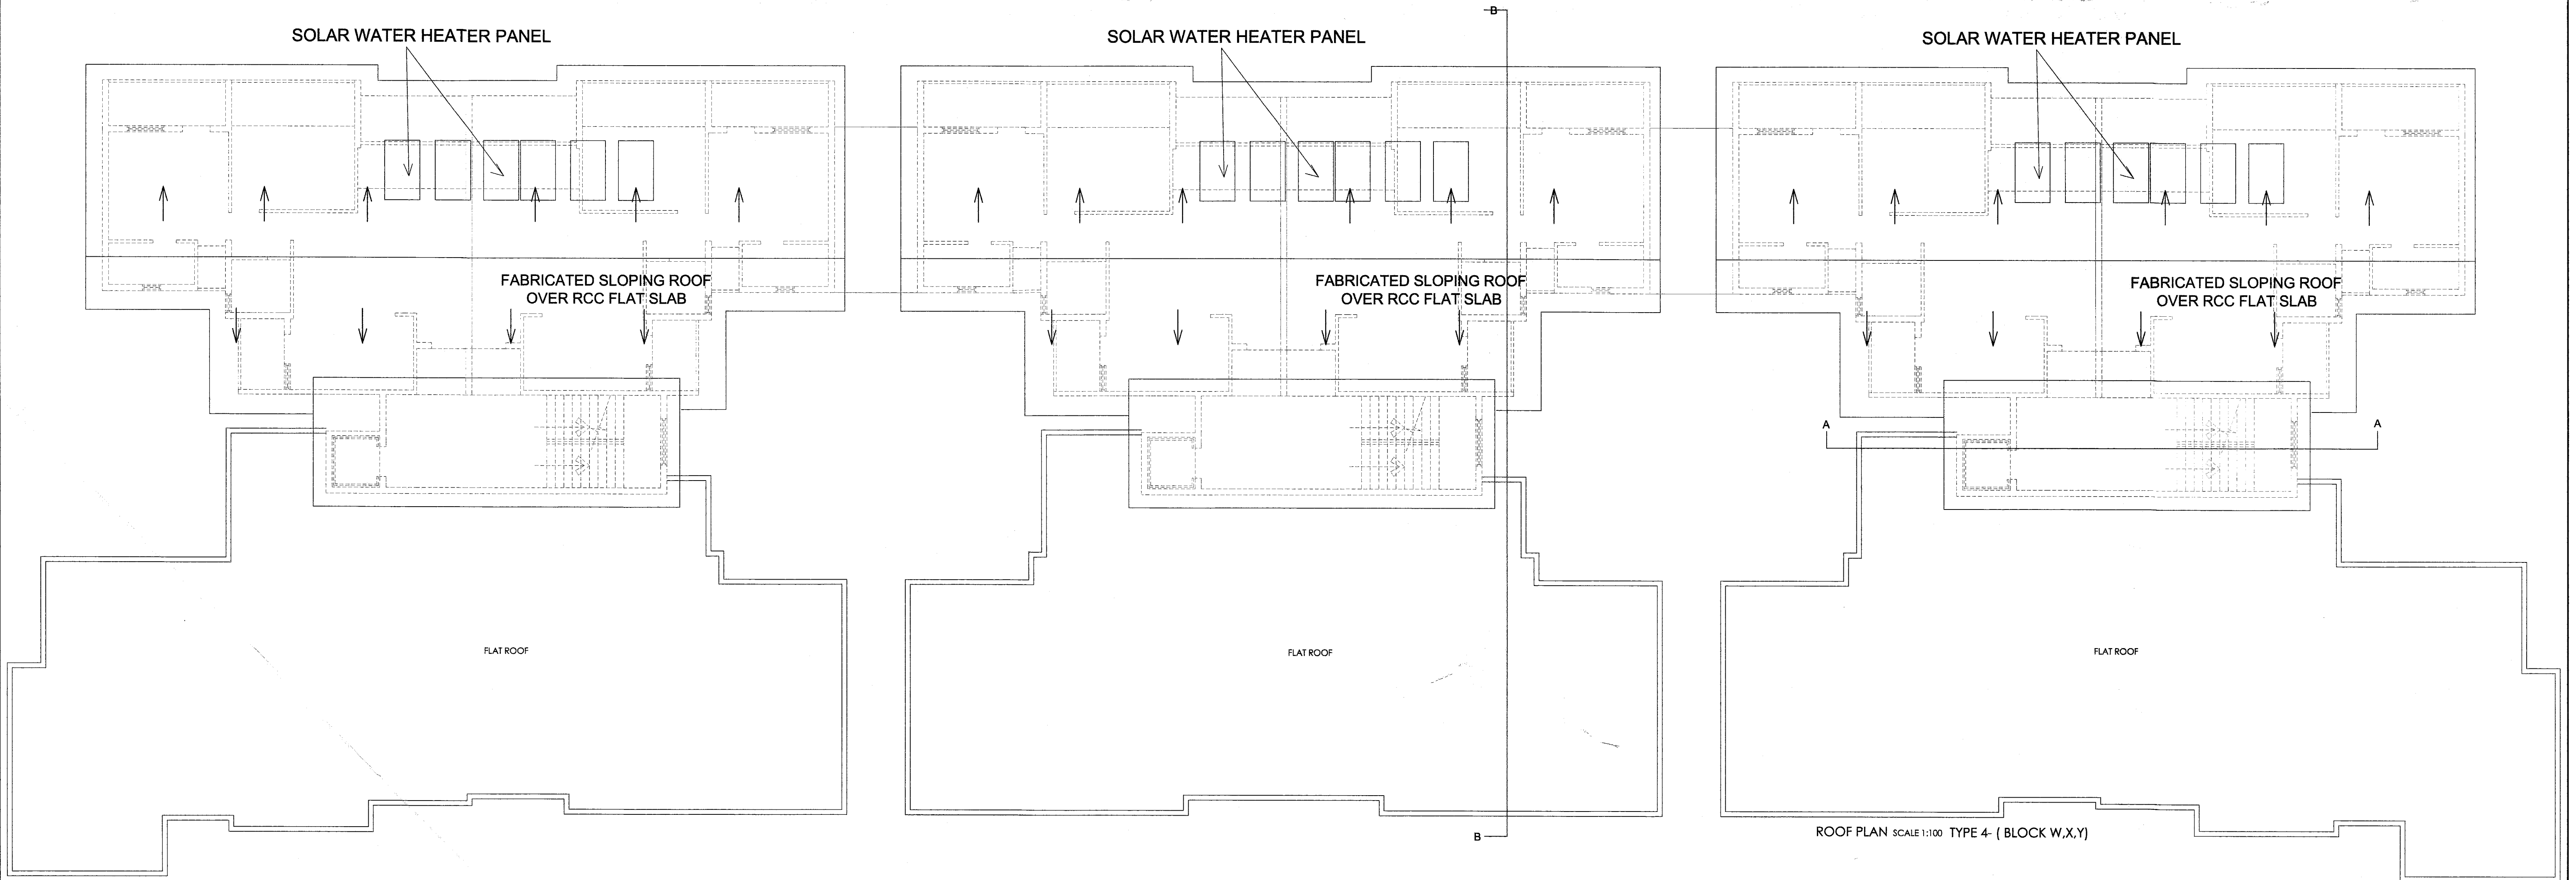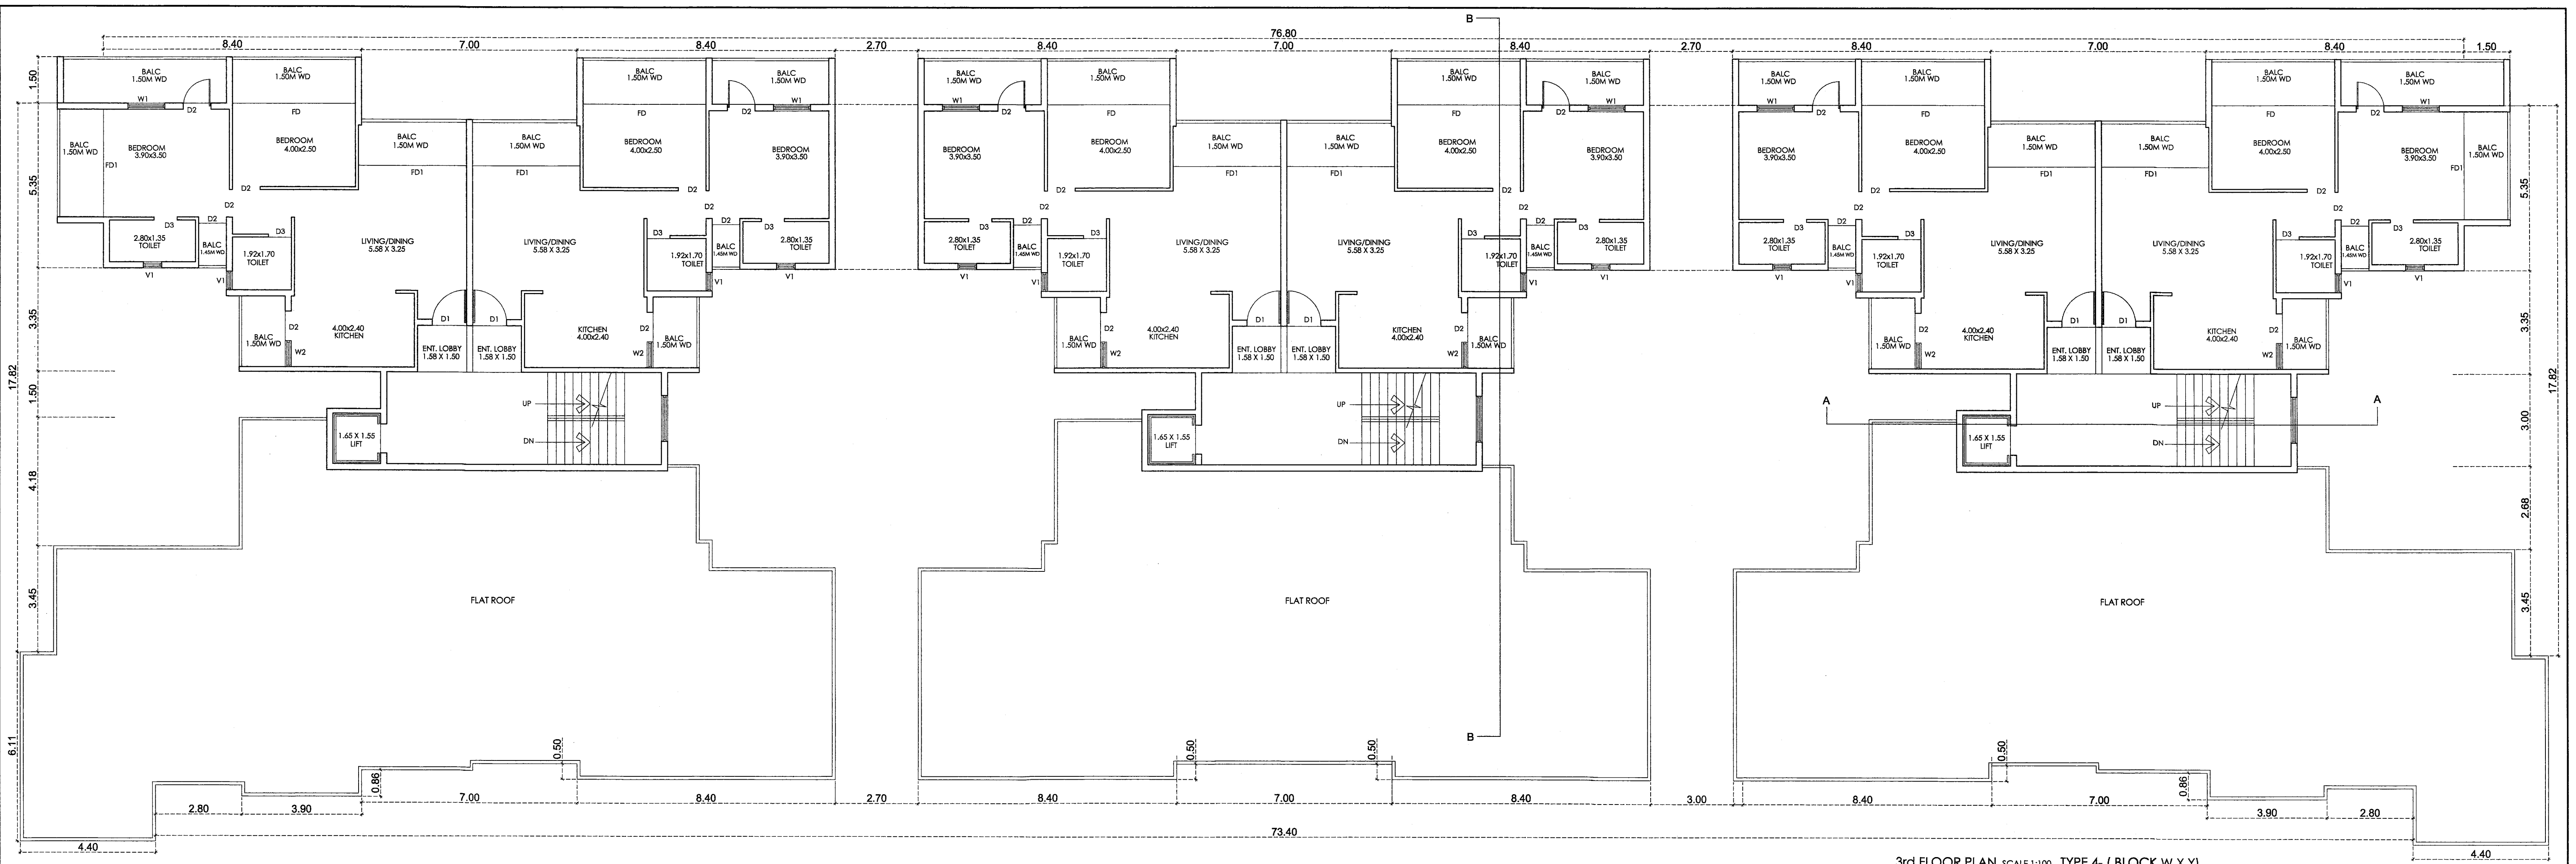

Approved with condition vide
L. No. 178/14/2017/11/16/22
Dy. Town Planner
Town & Country Planning Dept.
Govt. of Goa, Panaji

FRONT ELEVATION SCALE 1:100 TYPE 4 - (BLOCK W.X.Y)

NOTE: ALL DIMENSION ARE IN CMS. & MTR.		SCALE: 1:100, 1:200 & 1:500	SHEET NO. - 10/10
OWNER MR. MICHAEL PINTO DE ANDRADE AND OTHERS		REVISION OF SWIMMING POOL, ADDITION OF BALCONY & STAIR IN RESIDENTIAL BUILDINGS & R.C.C. D.P. 44-11, J.K.L.M.O.P.Q.R.S.T.U.V.W.X.Y. CLUB HOUSE ON PLOT BEARING SURVEY No. 36/1 (PLOT - A) AT SOCORRO VILLAGE, BARDEZ TALUKA, GOA.	
ARCHITECT AR. SIDDHARTH D. NAIK 201 - A, MATHIAS PLAZA PANAJI - GOA 403 001 Reg. No. 146/002/2018		M/S ULYSIS ARCHITECTURAL INTERIOR & LANDSCAPE CONSULTANTS # 201 - A, SECOND FLOOR, MATHIAS PLAZA, PANAJI - GOA 403001 PH - 91 832 2421950 e-mail - ulysis.goa@gmail.com	