




TYPICAL VILLA 1 & 4

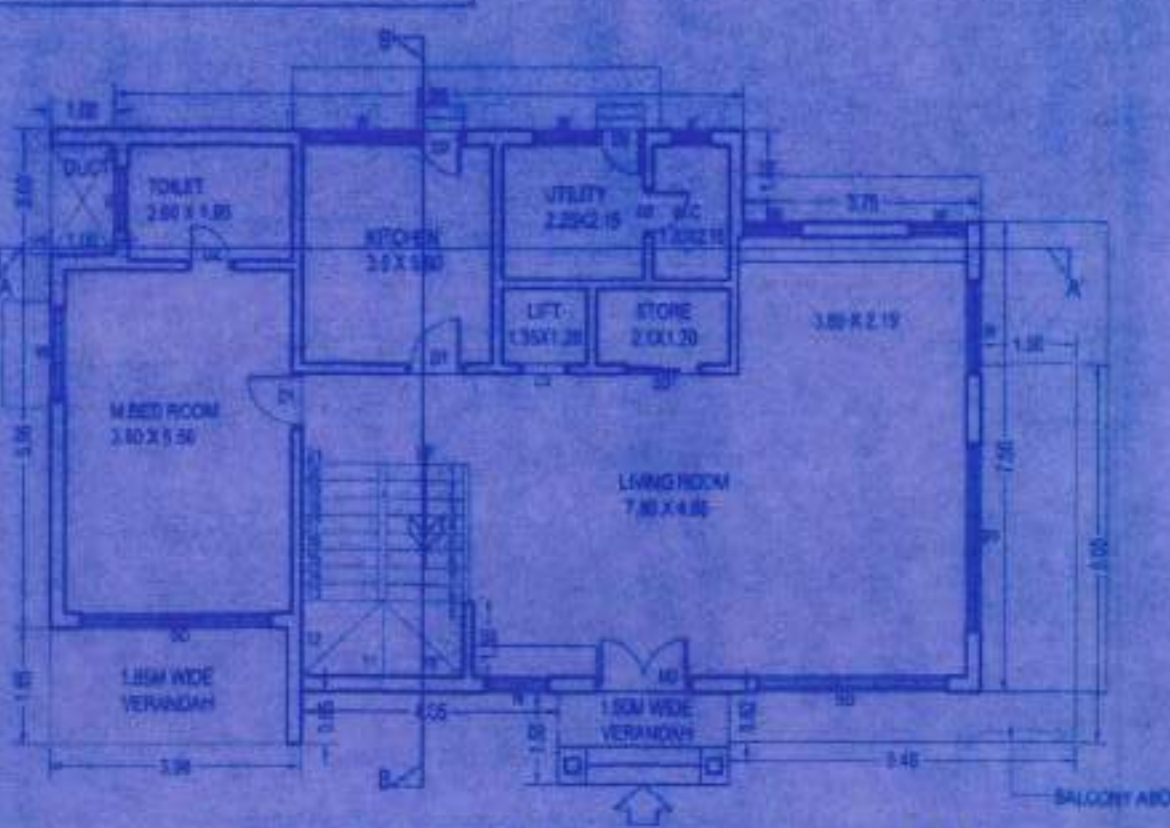

TYPICAL GROUND FLOOR PLAN - VILLA 1 & 4  
SCALE 1:100

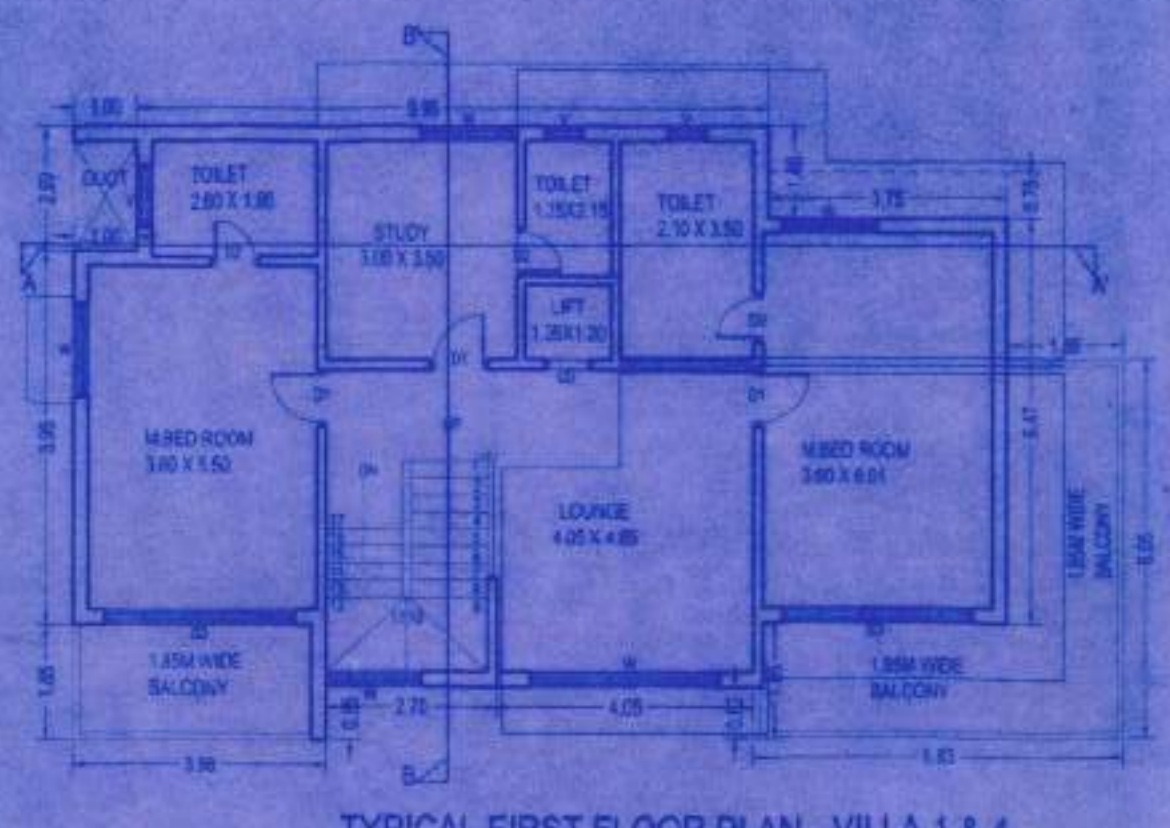


TYPICAL FIRST FLOOR PLAN - VILLA 1 & 4  
SCALE 1:100

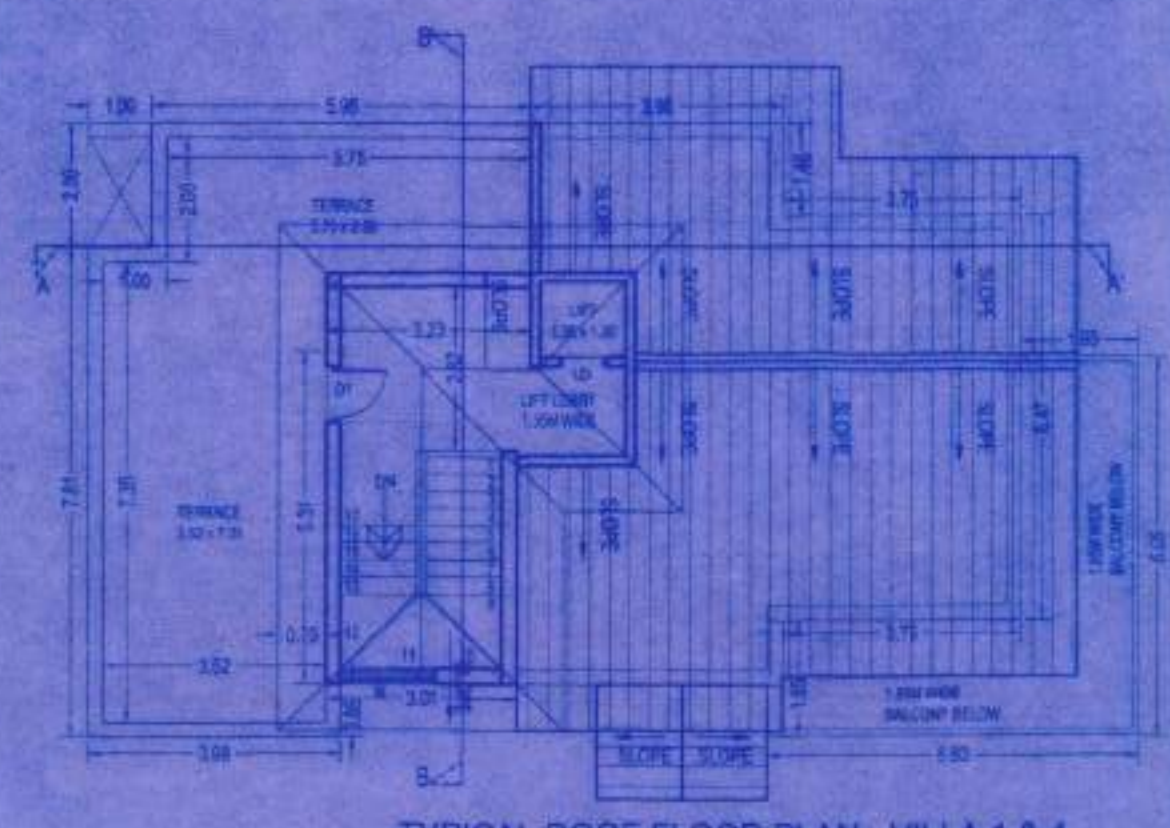


TYPICAL ROOF FLOOR PLAN - VILLA 1 & 4  
SCALE 1:100



SECTION AT A-A' FOR VILLA - 1 & 4  
SCALE 1:100

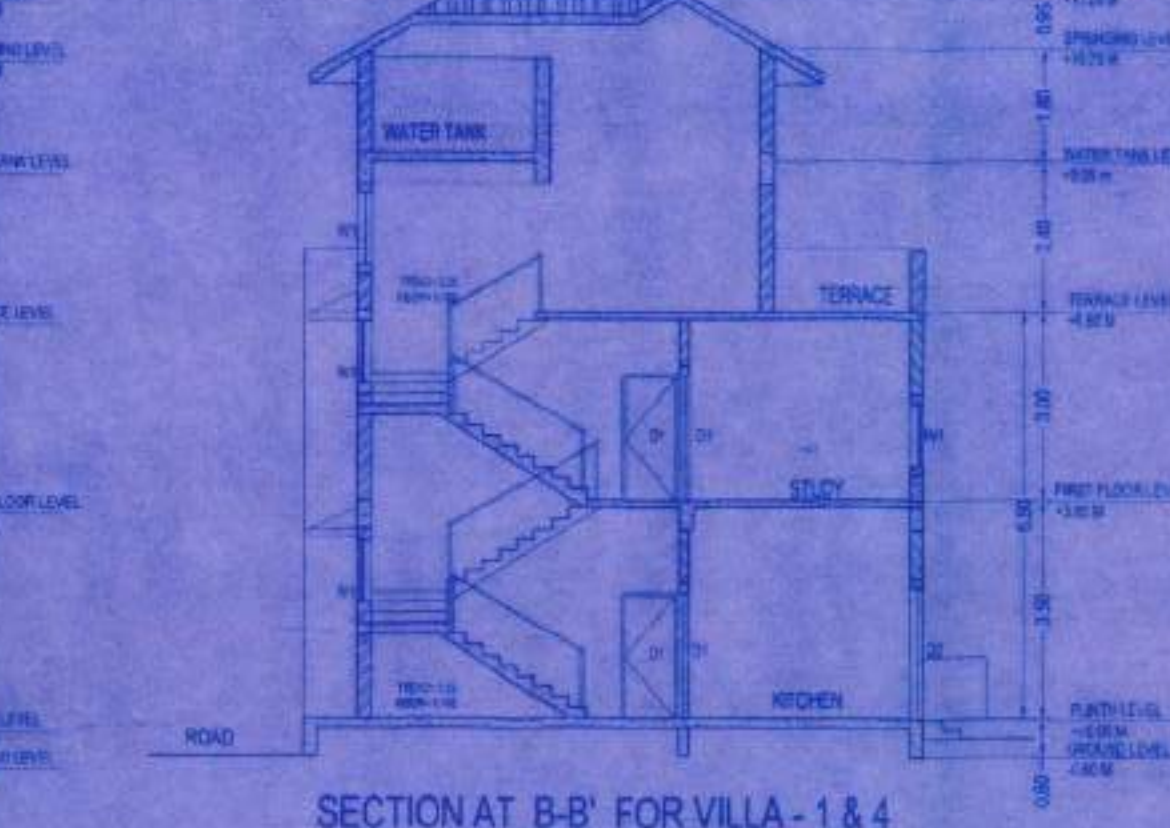


SECTION AT B-B' FOR VILLA - 1 & 4  
SCALE 1:100

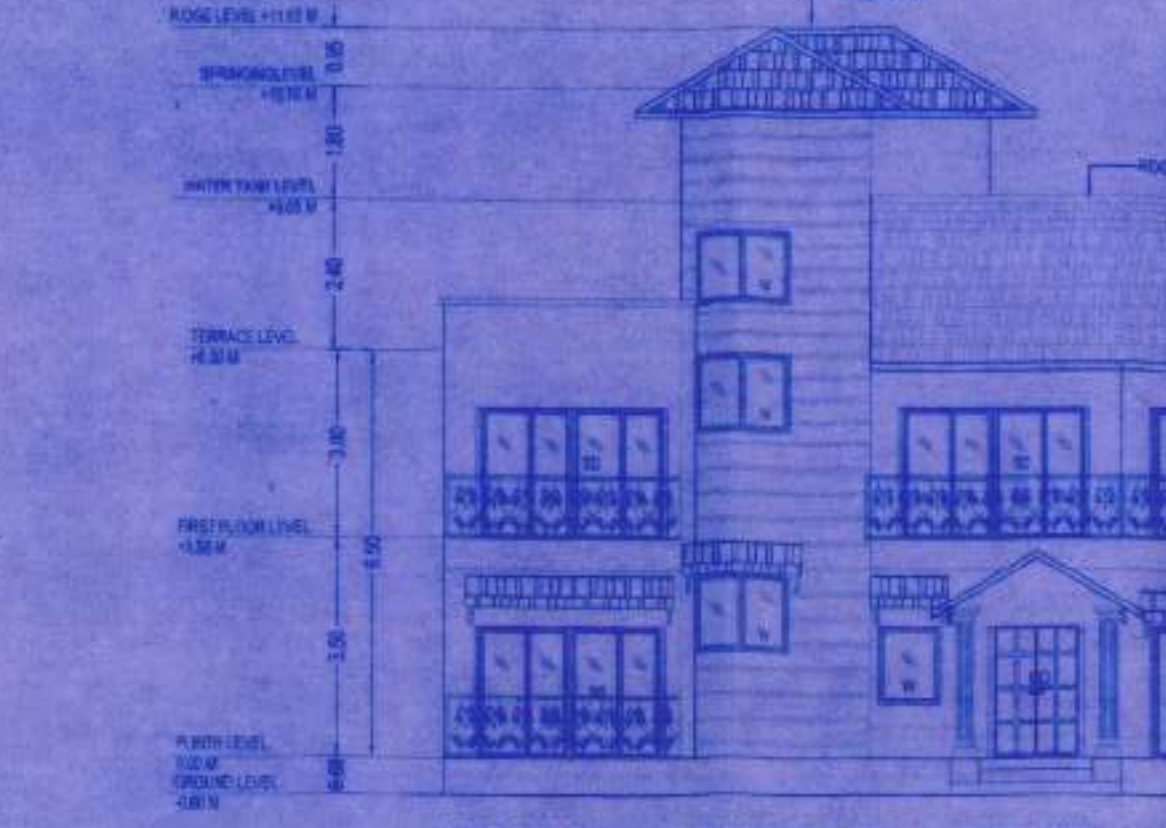


FRONT SIDE ELEVATION AT - A FOR VILLA 1 & 4  
SCALE 1:100

DOOR WINDOW SCHEDULE		
DOOR		
TYPE	SIZE	DESCRIPTIONS
MD	1.50 x 2.10	TEAK WOOD PANELED DOOR
D	1.20 x 2.10	TEAK WOOD PANELED DOOR
D1	0.90 x 2.10	TEAK WOOD PANELED DOOR
D2	0.75 x 2.10	TEAK WOOD PANELED DOOR
D3	3.00 x 2.10	TEAK WOOD PANELED DOOR
D4	1.20 x 2.10	TEAK WOOD PANELED DOOR
D5	0.75 x 2.10	TEAK WOOD PANELED DOOR
WINDOW		
TYPE	SIZE	DESCRIPTIONS
W	3.00 x 1.20	TEAK WOOD GLAZED WINDOW
W1	1.80 x 1.20	TEAK WOOD GLAZED WINDOW
W2	1.50 x 1.20	TEAK WOOD GLAZED WINDOW
V	0.75 x 1.20	TEAK WOOD GLAZED WINDOW


TYPICAL VILLA 2 & 3

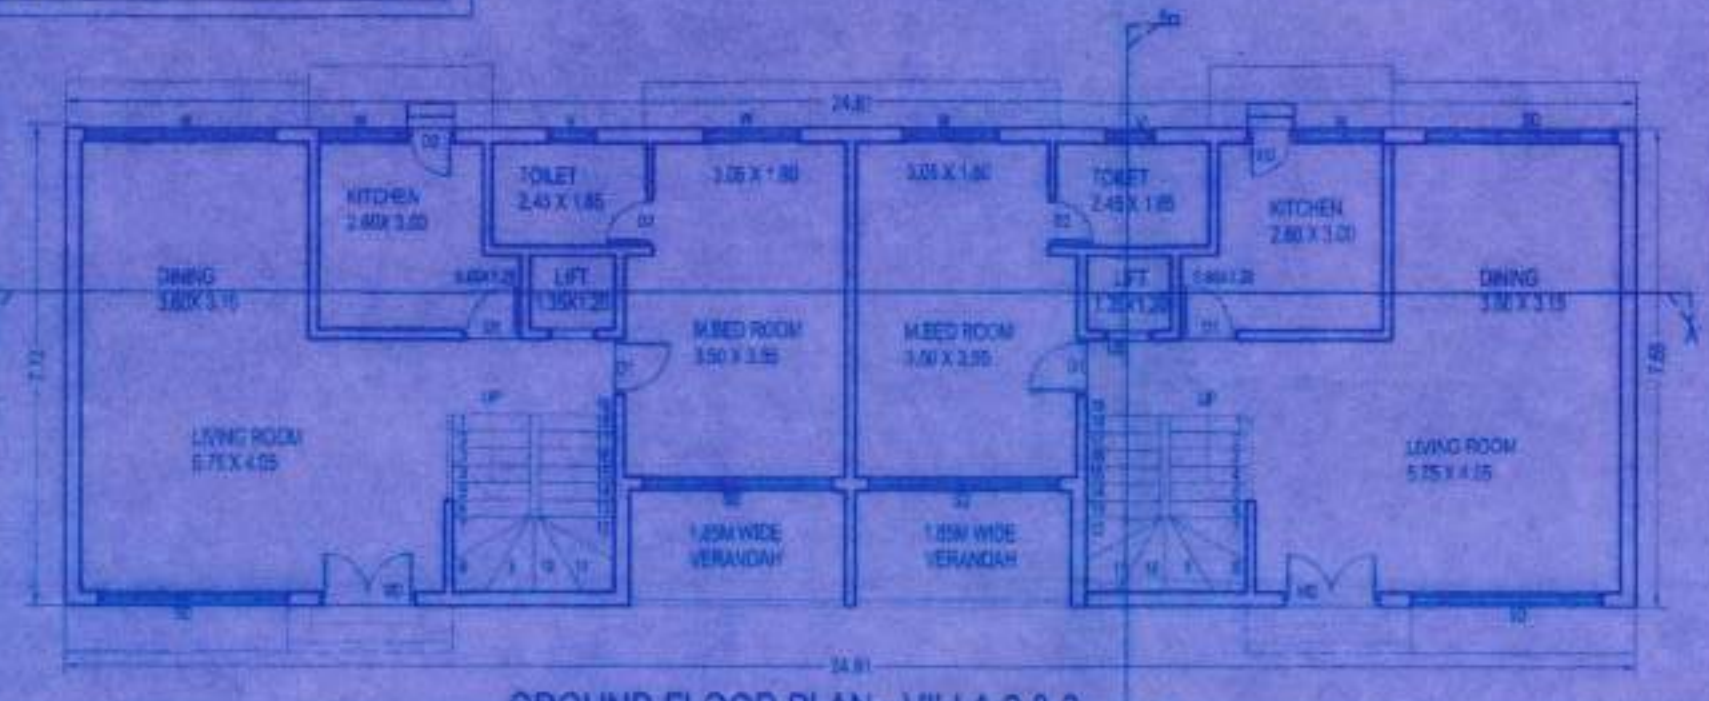


GROUND FLOOR PLAN - VILLA 2 & 3  
SCALE 1:100

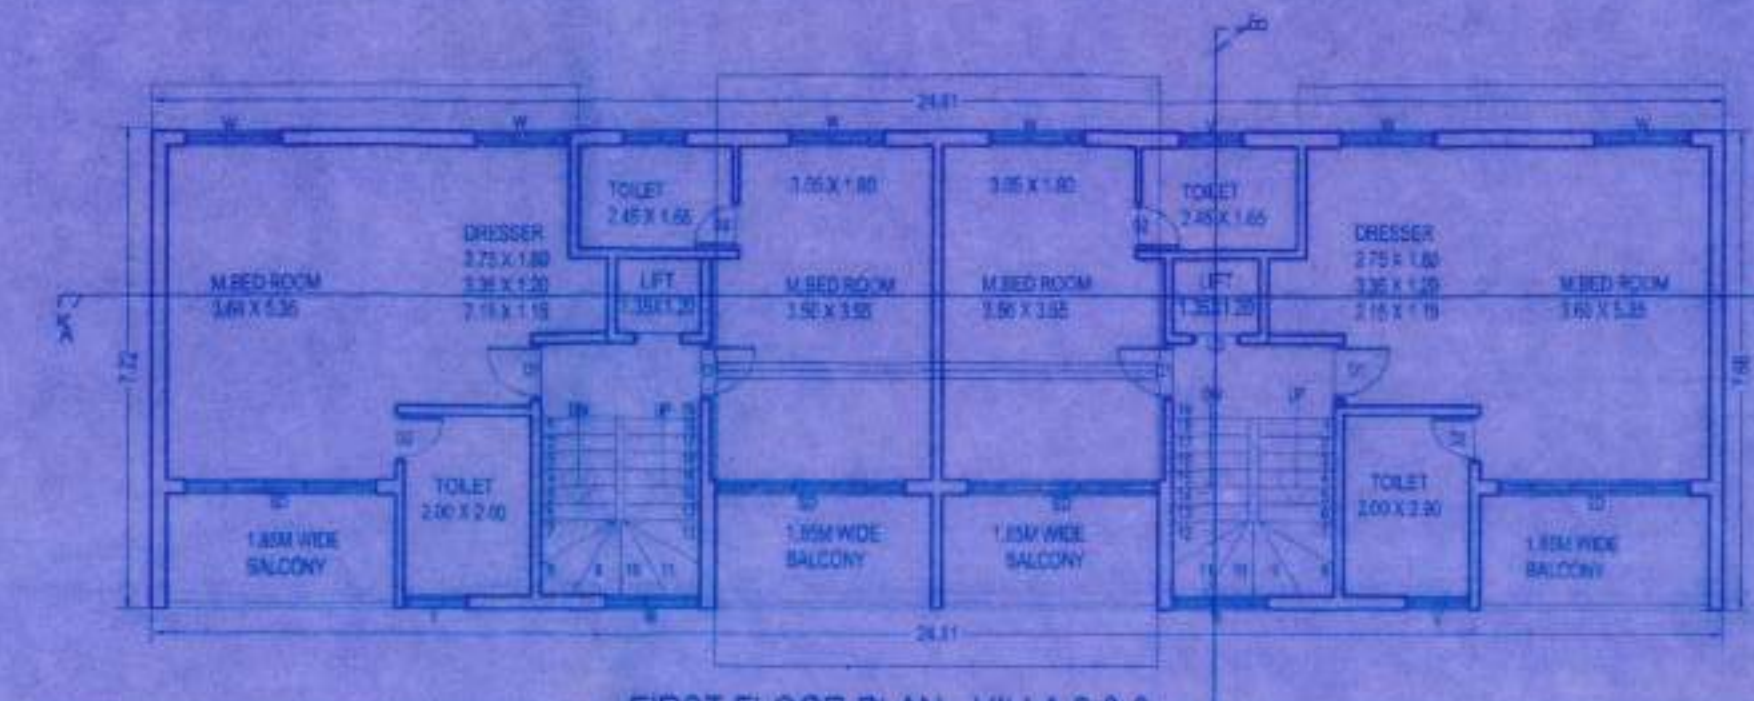


FIRST FLOOR PLAN - VILLA 2 & 3  
SCALE 1:100

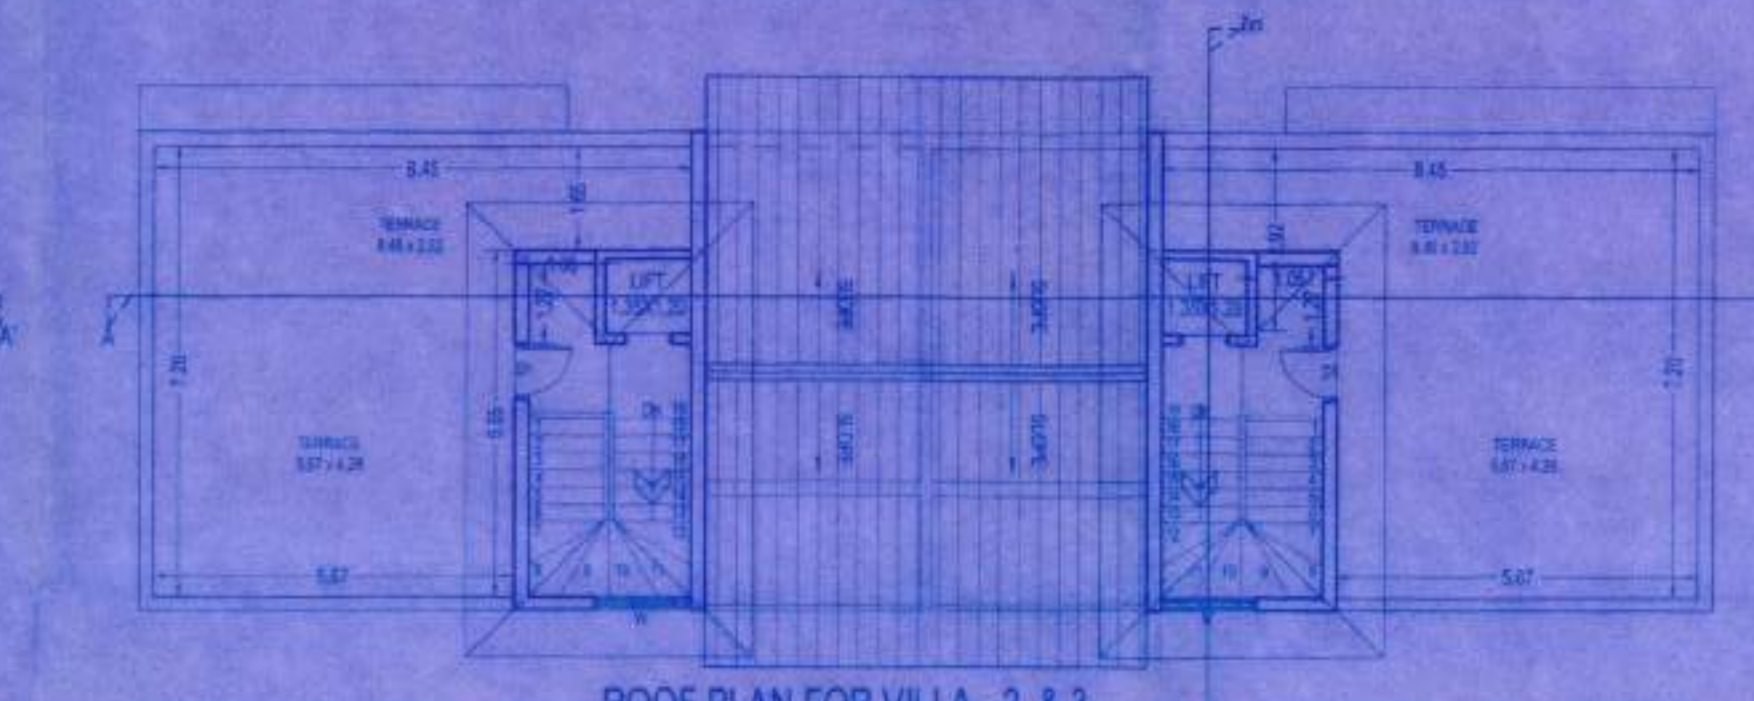

ROOF PLAN FOR VILLA - 2 & 3  
SCALE 1:100

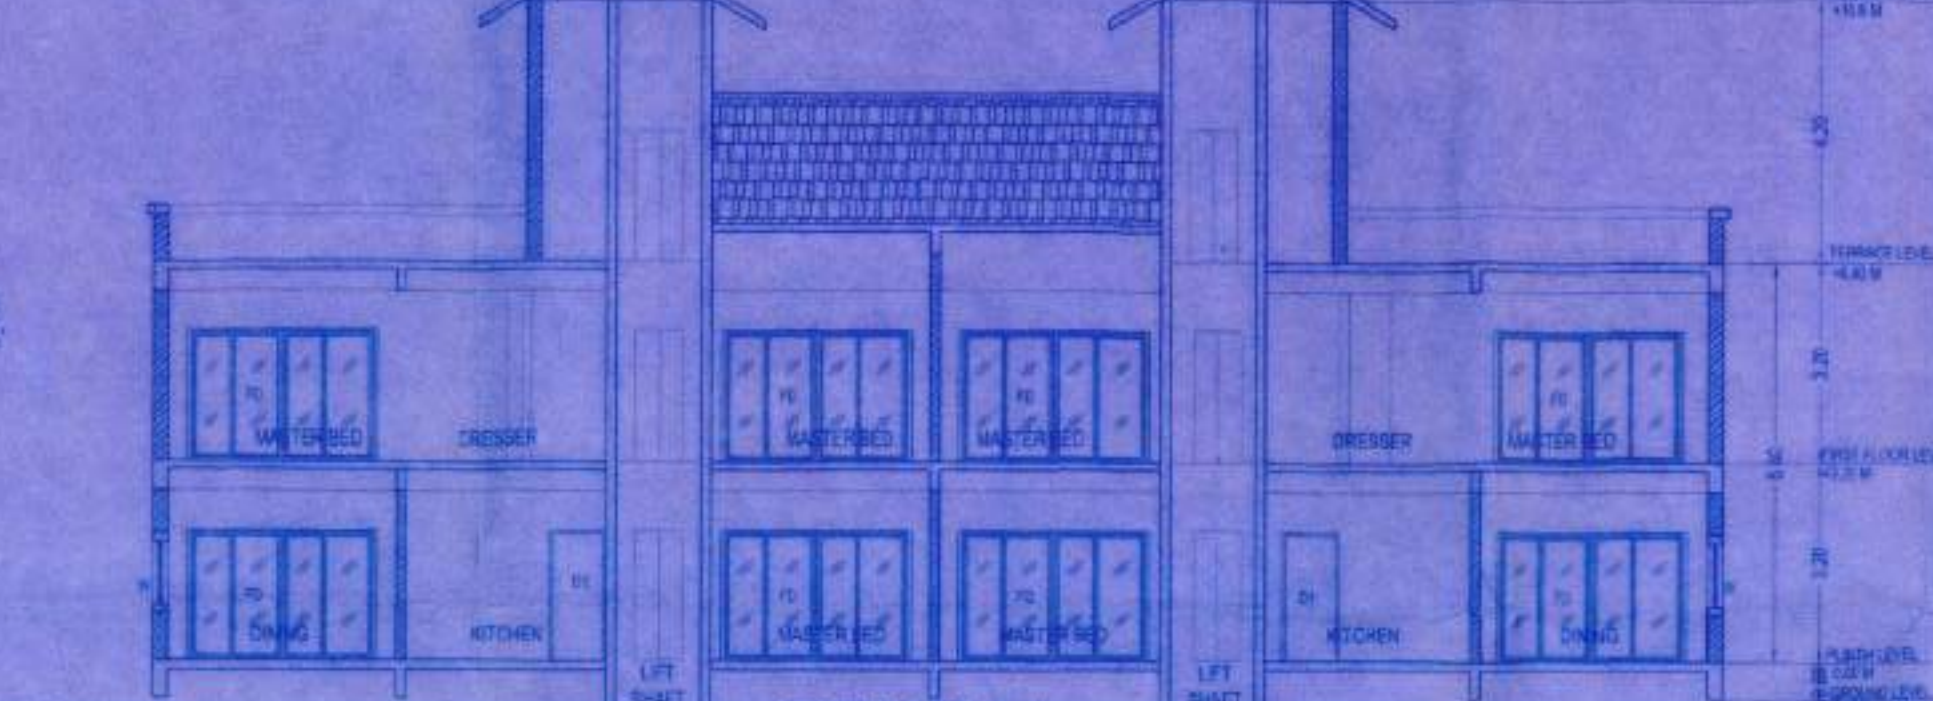


SECTION AT A-A' FOR VILLA - 2 & 3  
SCALE 1:100

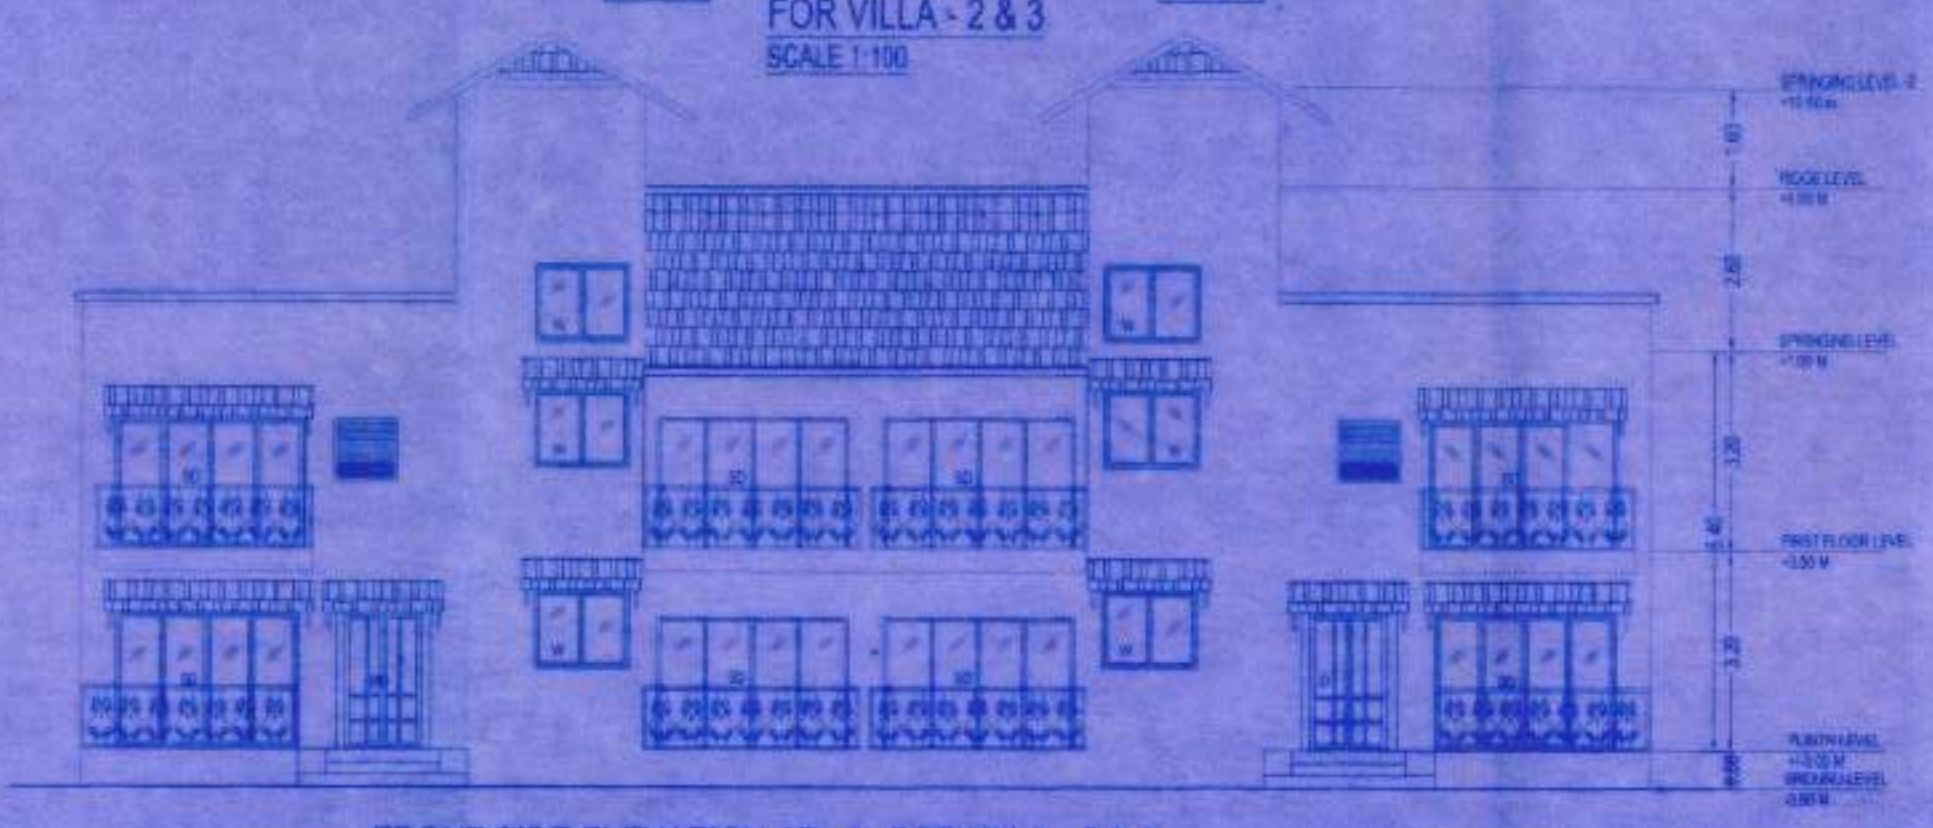


FRONT SIDE ELEVATION AT - A FOR VILLA - 2 & 3  
SCALE 1:100


VILLA 5

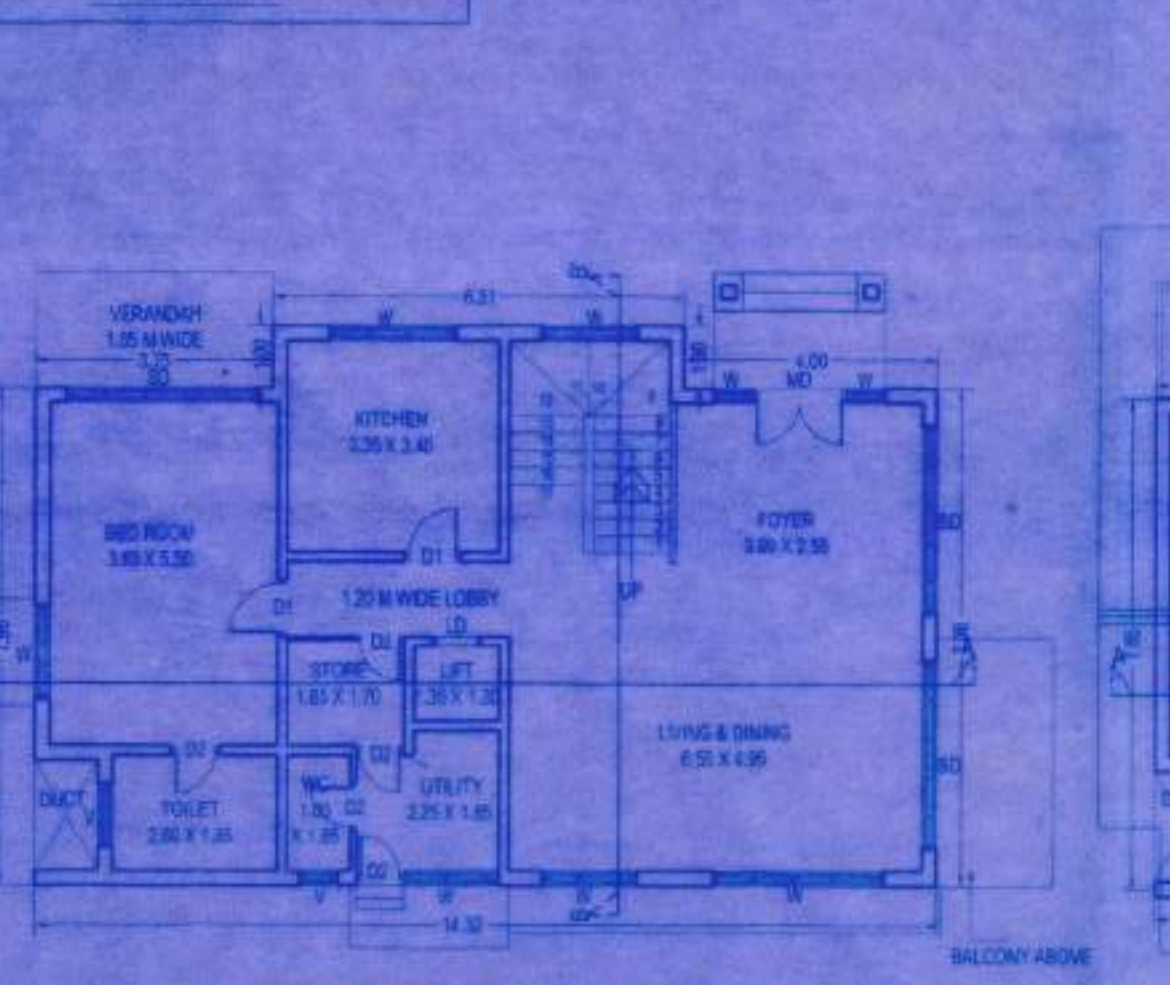


GROUND FLOOR PLAN - VILLA 5  
SCALE 1:100

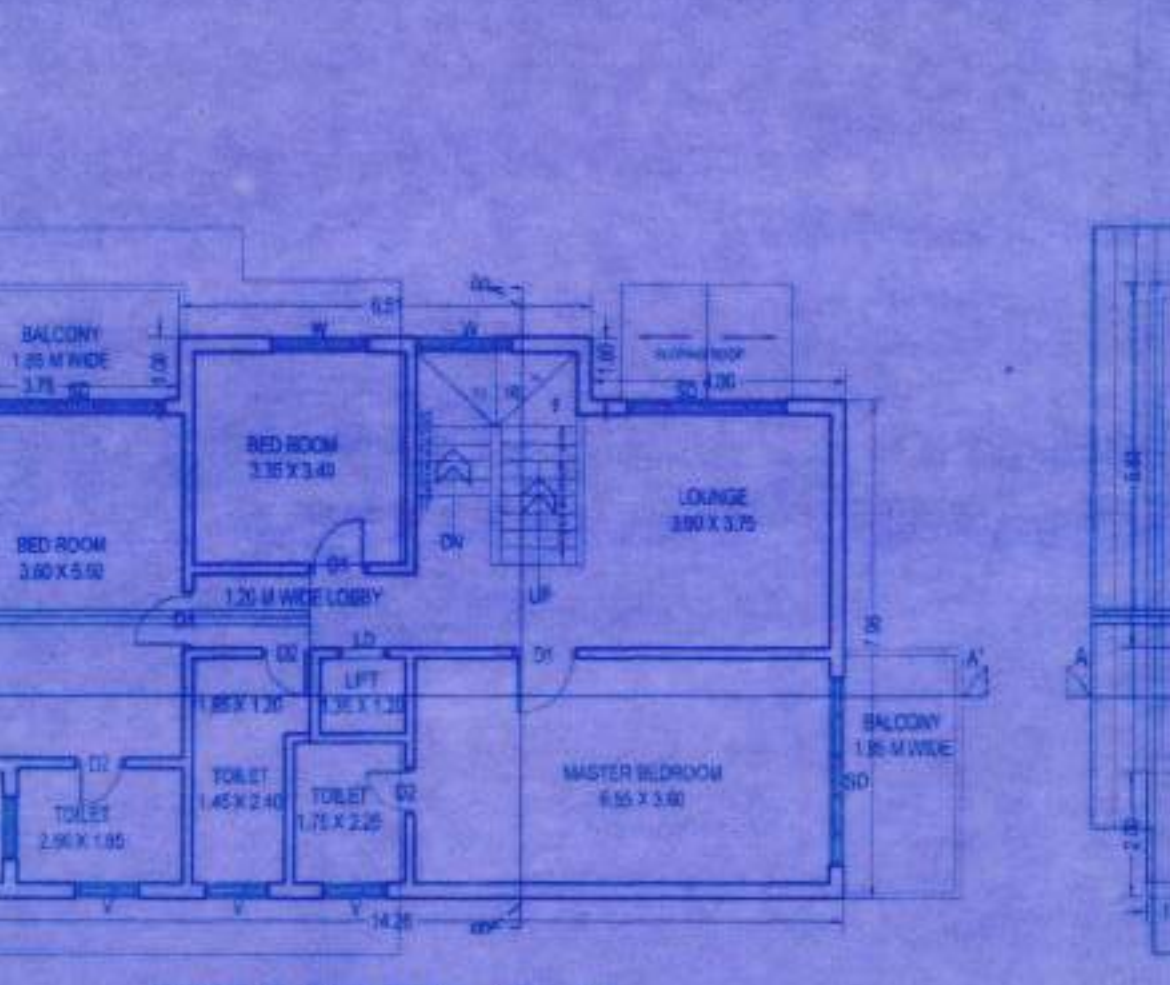


FIRST FLOOR PLAN - VILLA 5  
SCALE 1:100

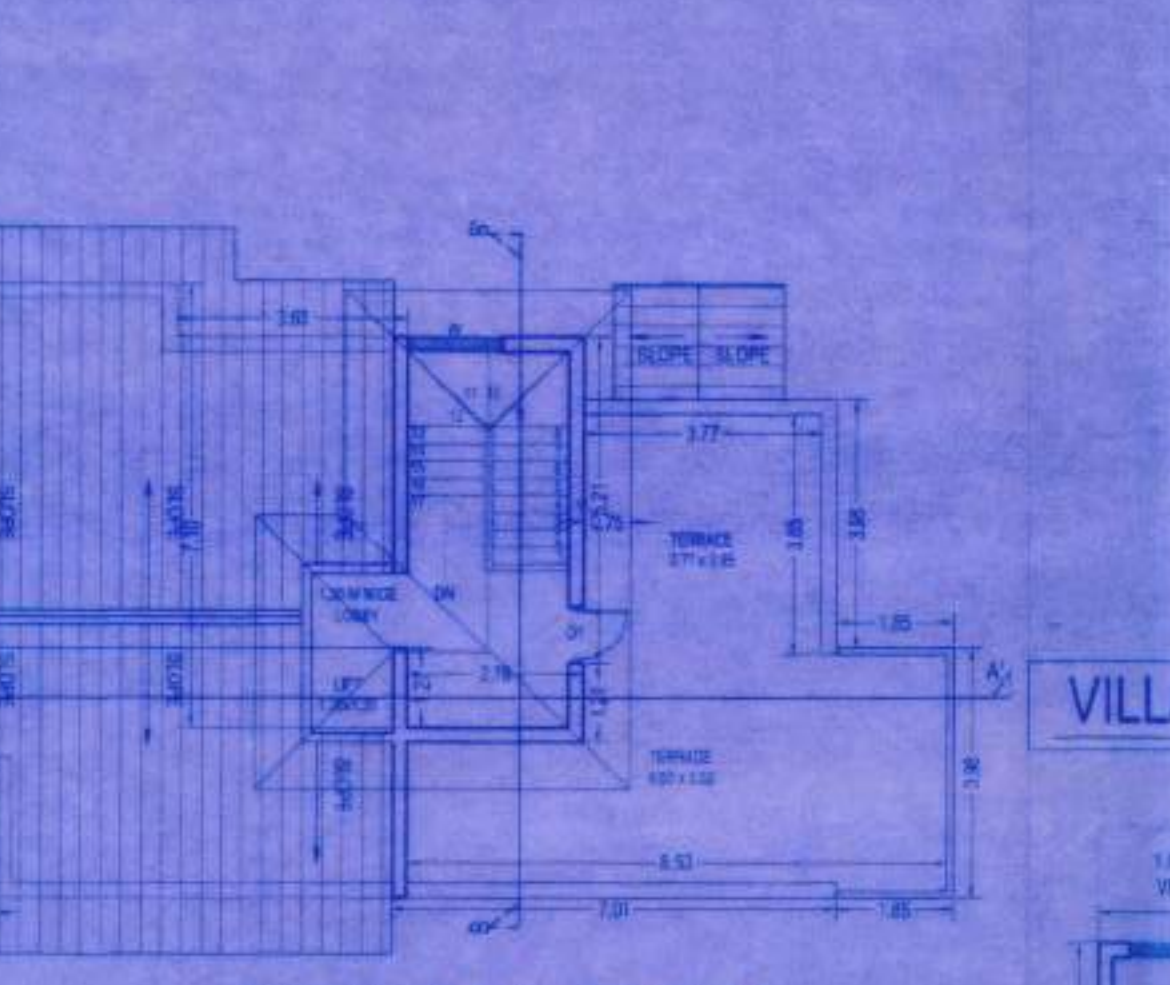

ROOF FLOOR PLAN FOR VILLA 5  
SCALE 1:100

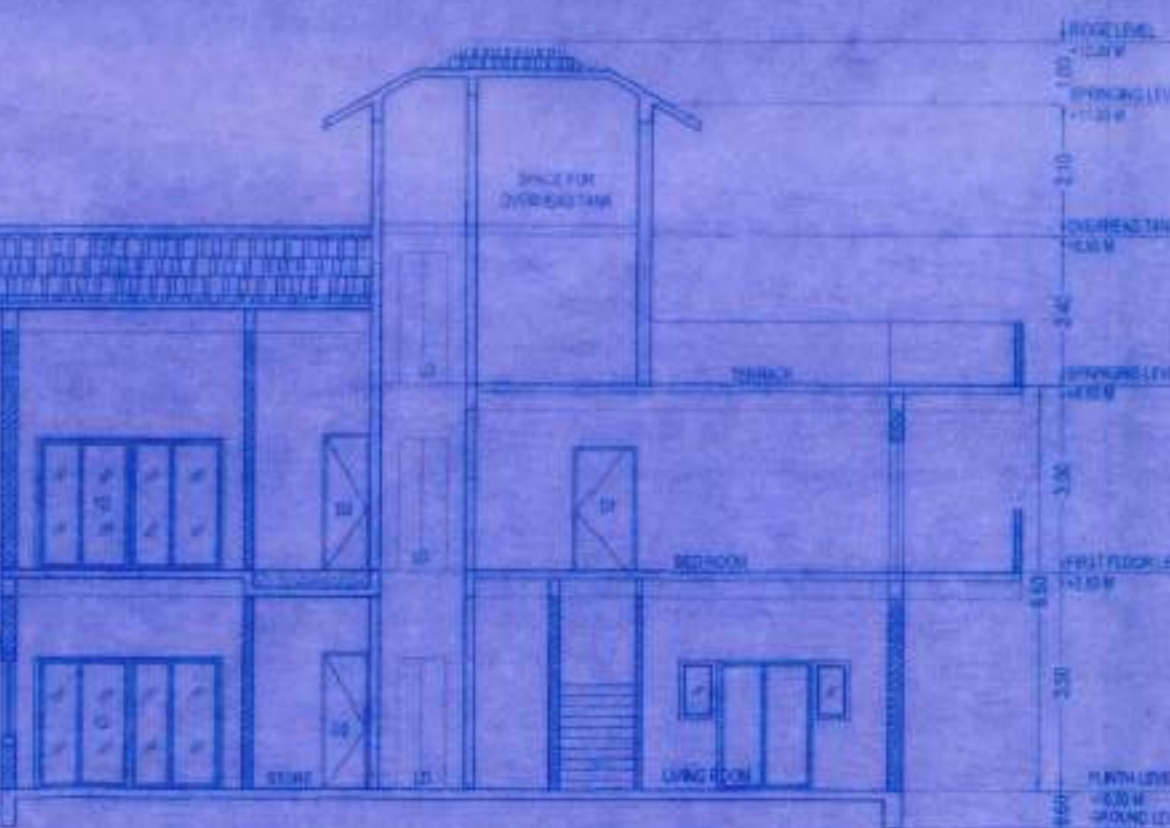

SECTION AT A-A' FOR VILLA 5  
SCALE 1:100

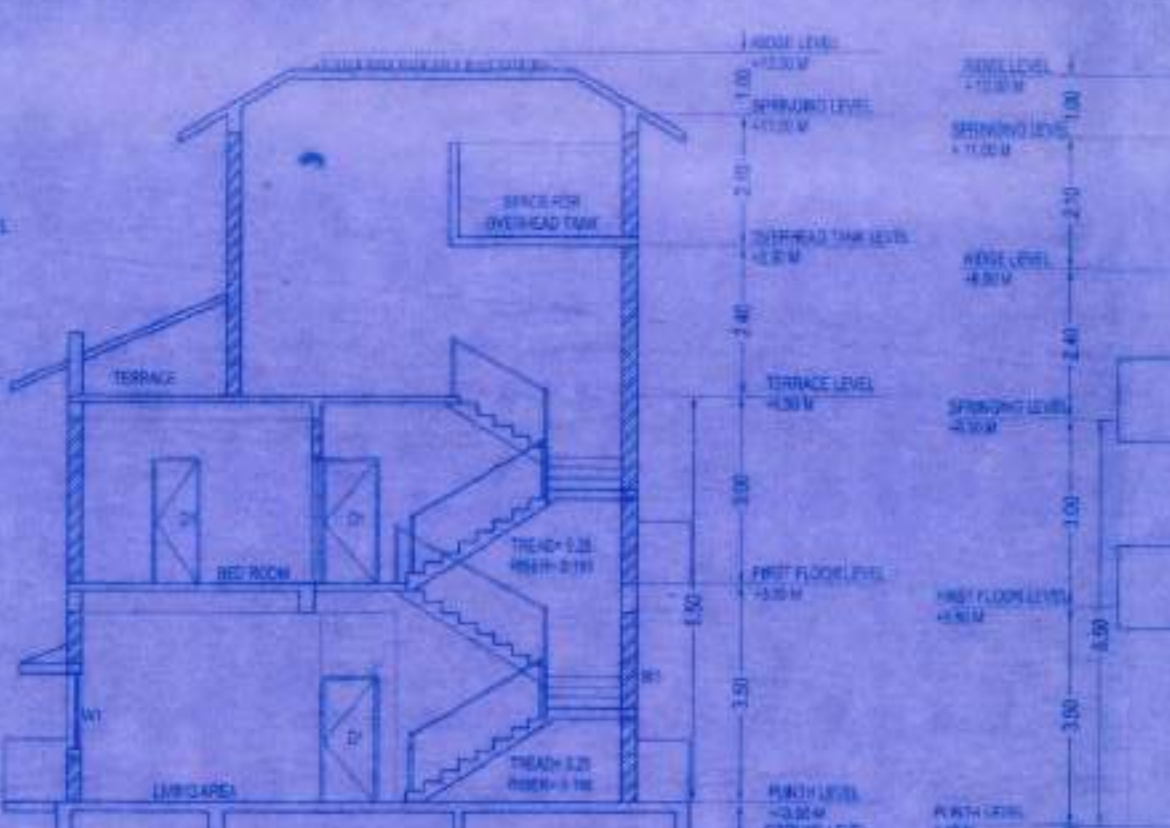


SECTION AT B-B' FOR VILLA 5  
SCALE 1:100




FRONT SIDE ELEVATION AT - A FOR VILLA 5  
SCALE 1:100


VILLA - 8

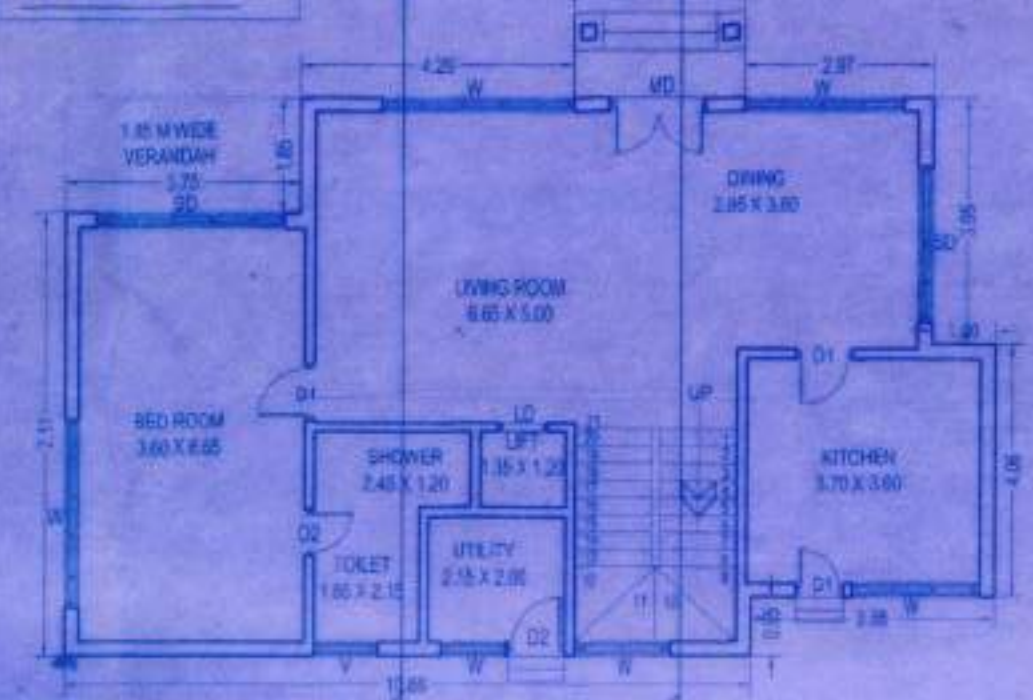

GROUND FLOOR PLAN - VILLA 8  
SCALE 1:100

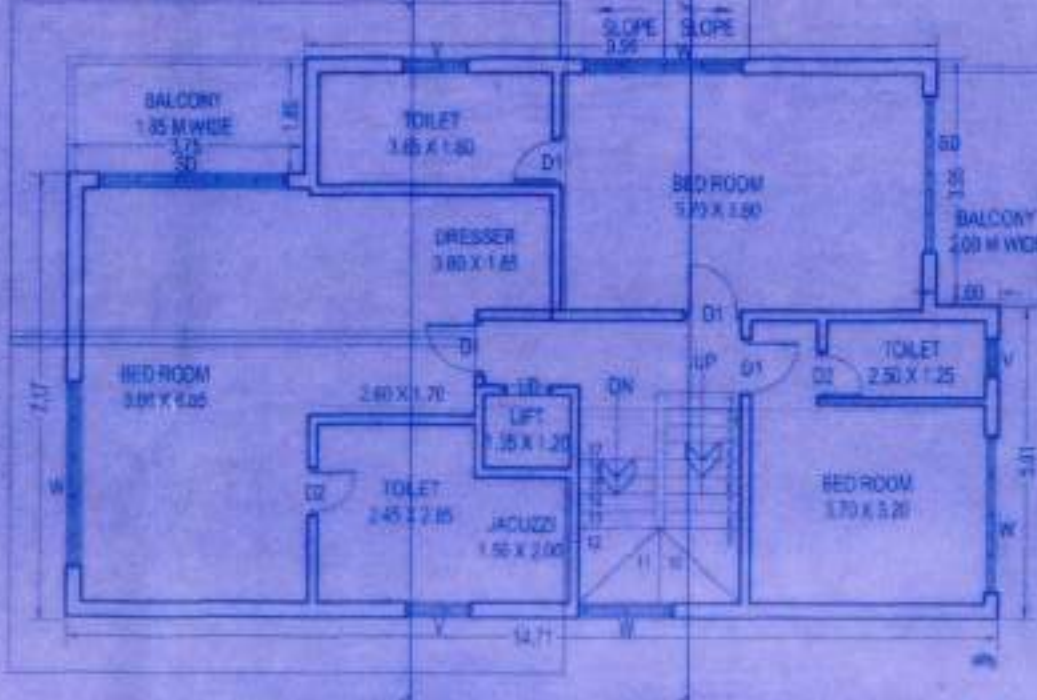


FIRST FLOOR PLAN - VILLA 8  
SCALE 1:100

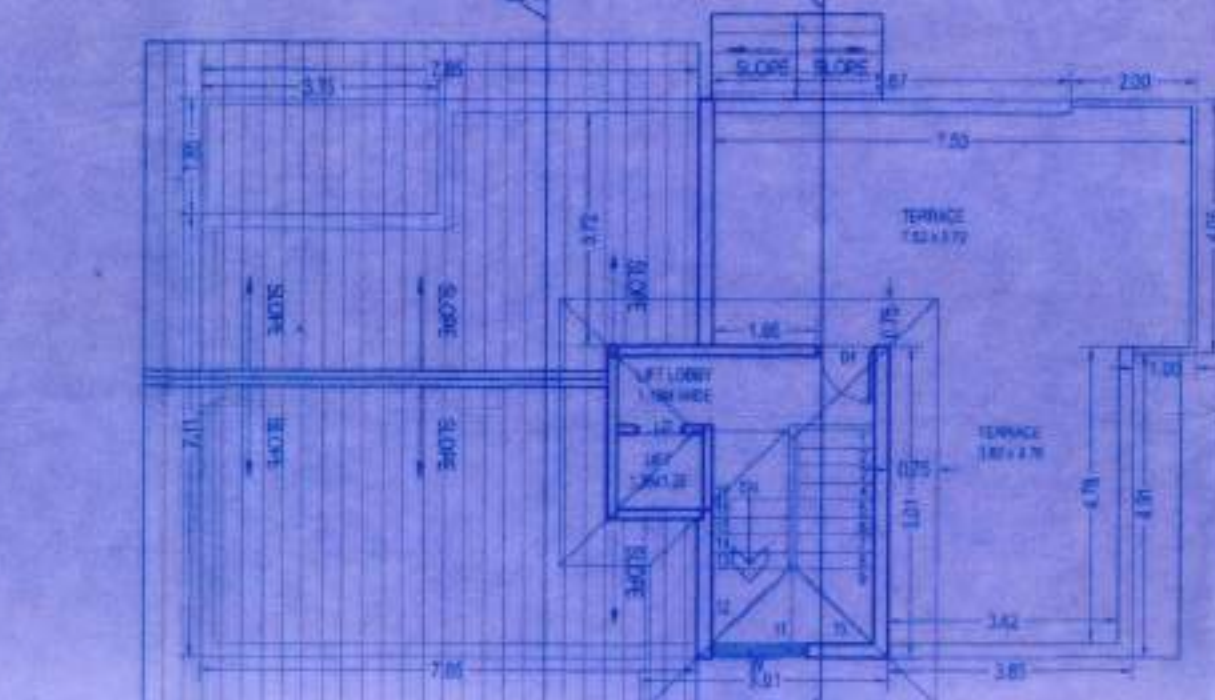


ROOF FLOOR PLAN FOR VILLA 8  
SCALE 1:100



SECTION AT A-A' FOR VILLA 8  
SCALE 1:100

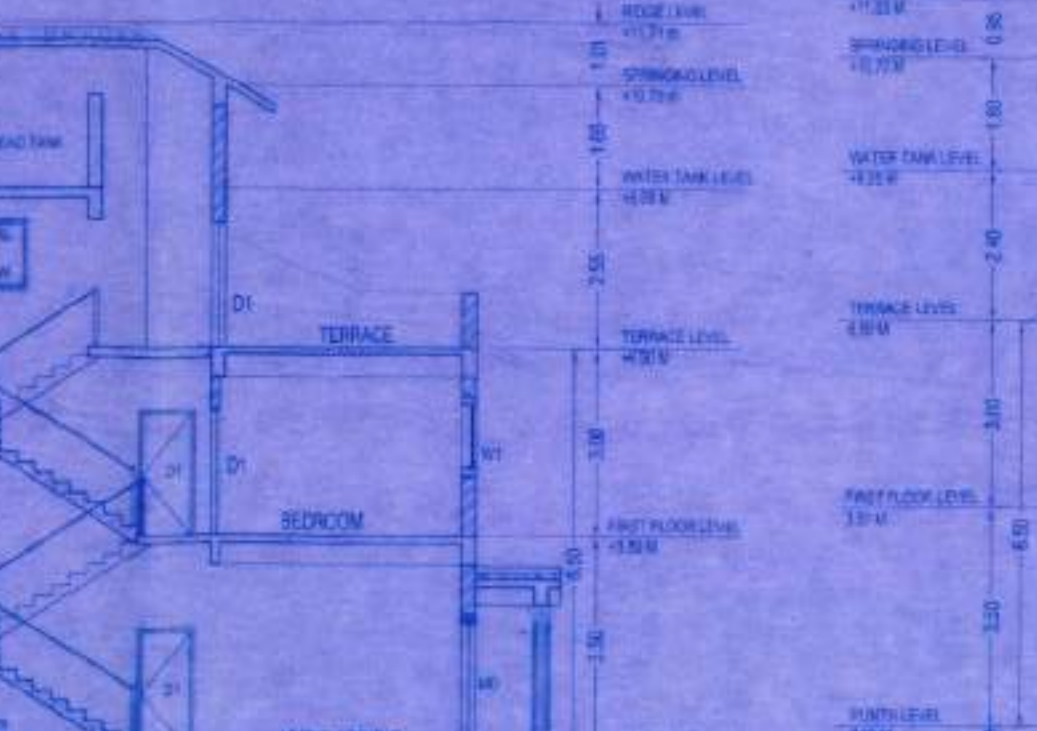

SECTION AT B-B' FOR VILLA 8  
SCALE 1:100

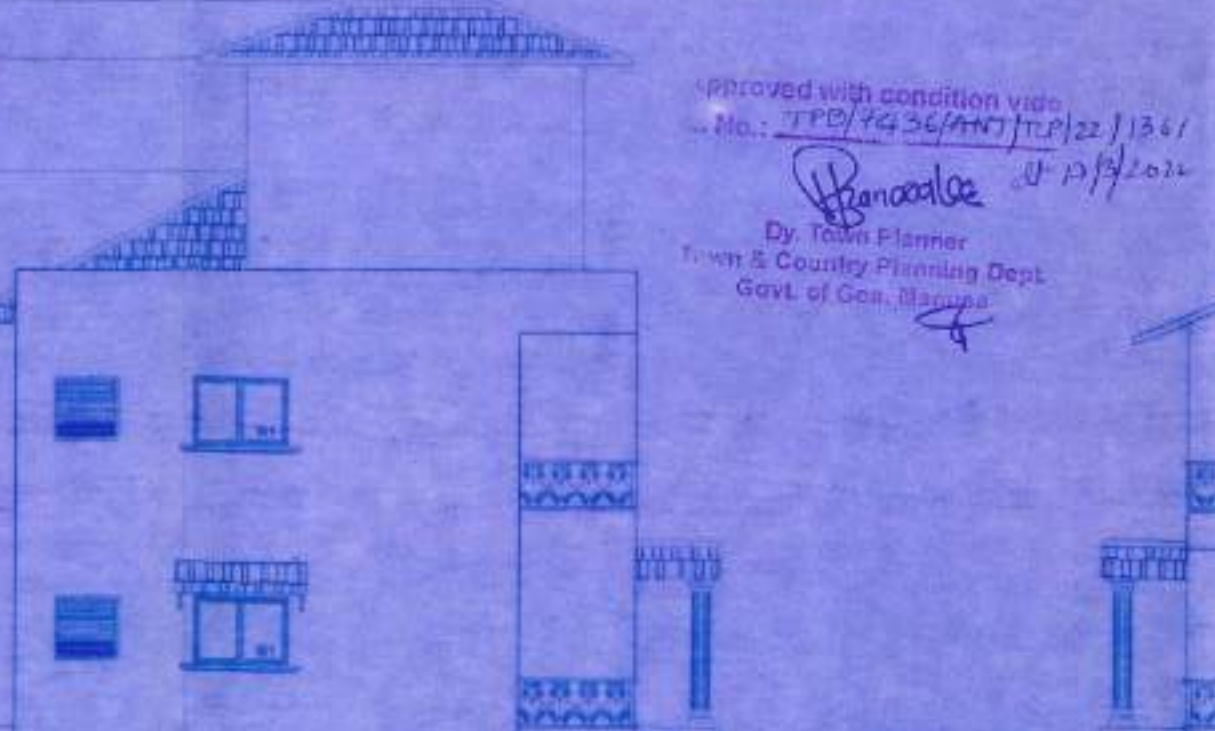

WEST SIDE FRONT ELEVATION FOR VILLA - 1 & 8  
SCALE 1:100

CLIENT SIGNATURE

ARCHITECT'S SIGNATURE

*Architect*



ARCHITECT  
**TULIO DE SOUSA**

AN ARCHITECTURAL FIRM  
404, 4th FLOOR, CITI CENTRE, PATTO PLAZA,  
PANAJI, GOA (INDIA) 403001 TEL: 2438694, 2438697  
e-mail: tuliodesousa@gmail.com  
website: www.architect-tulio.com

PROJECT TITLE  
PROPOSED CONSTRUCTION OF RESIDENTIAL  
VILLAS (VILLA 8 NOS) SWIMMING POOL AND  
COMPOUND WALL ON PLOT BEARING SURVEY  
7/SUB DIV. NO. 444/6 AT ANJUNA VILLAGE OF  
BARDEZ TALLUKA GOA  
FOR: SPECTRUM DEVELOPERS.

SCALE	DATE	SHEET NO.
1:100	1/03/2022	1 OF 3


DRAWING NO. 01  
DEALT BY SARITA  
PROJECT NO. TD/RL/ANJ/21/15  
SHEET TITLE  
SUBMISSION DRAWING

Checked with consultant  
No. 100, 10/03/2022  
Date: 10/03/2022




SECRETARY  
P. ANJUNA - 403001

VILLA - 6 & 7

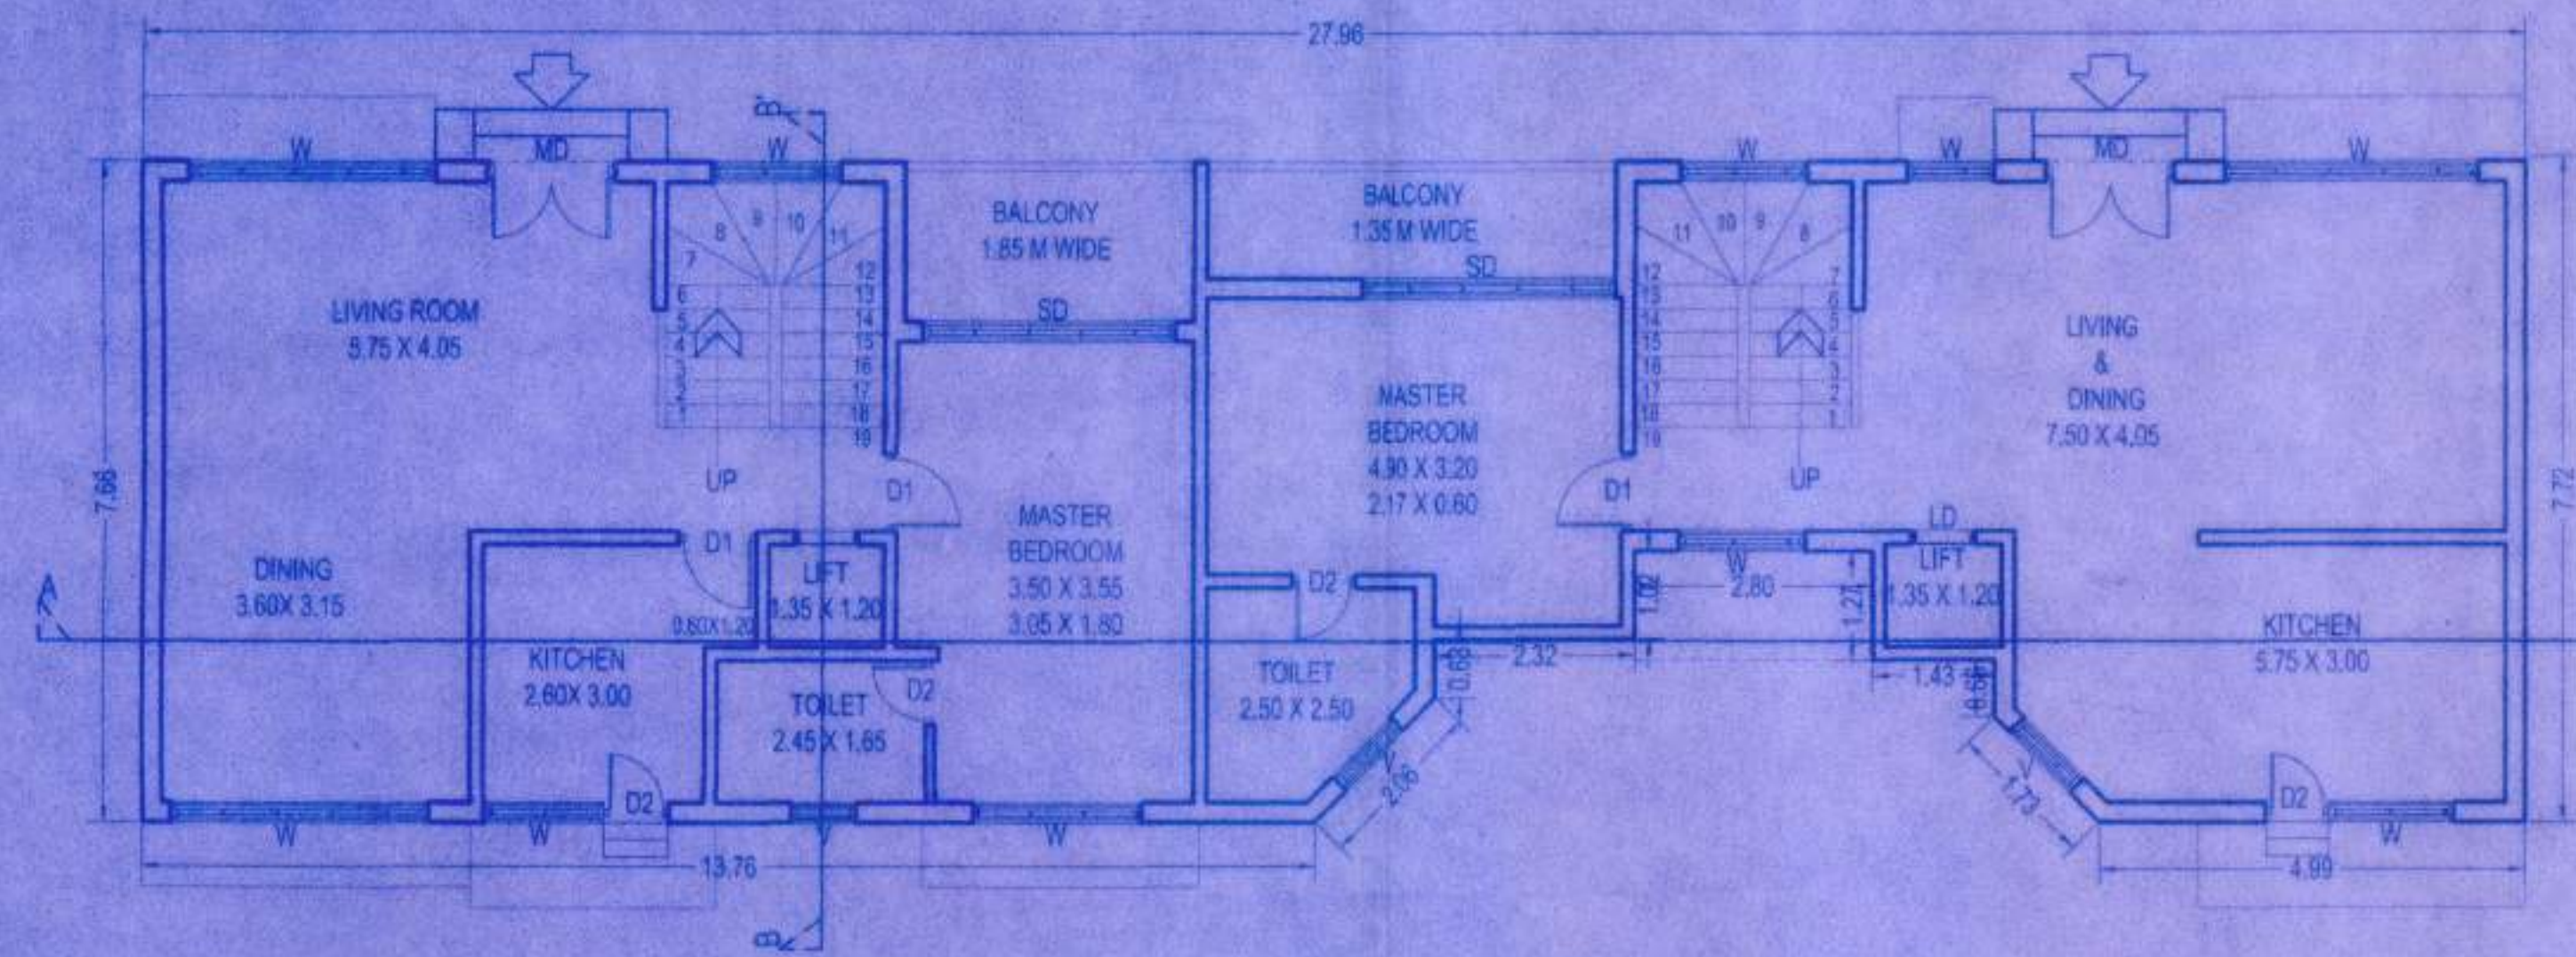

GROUND FLOOR PLAN - VILLA 6 & 7

SCALE 1:100

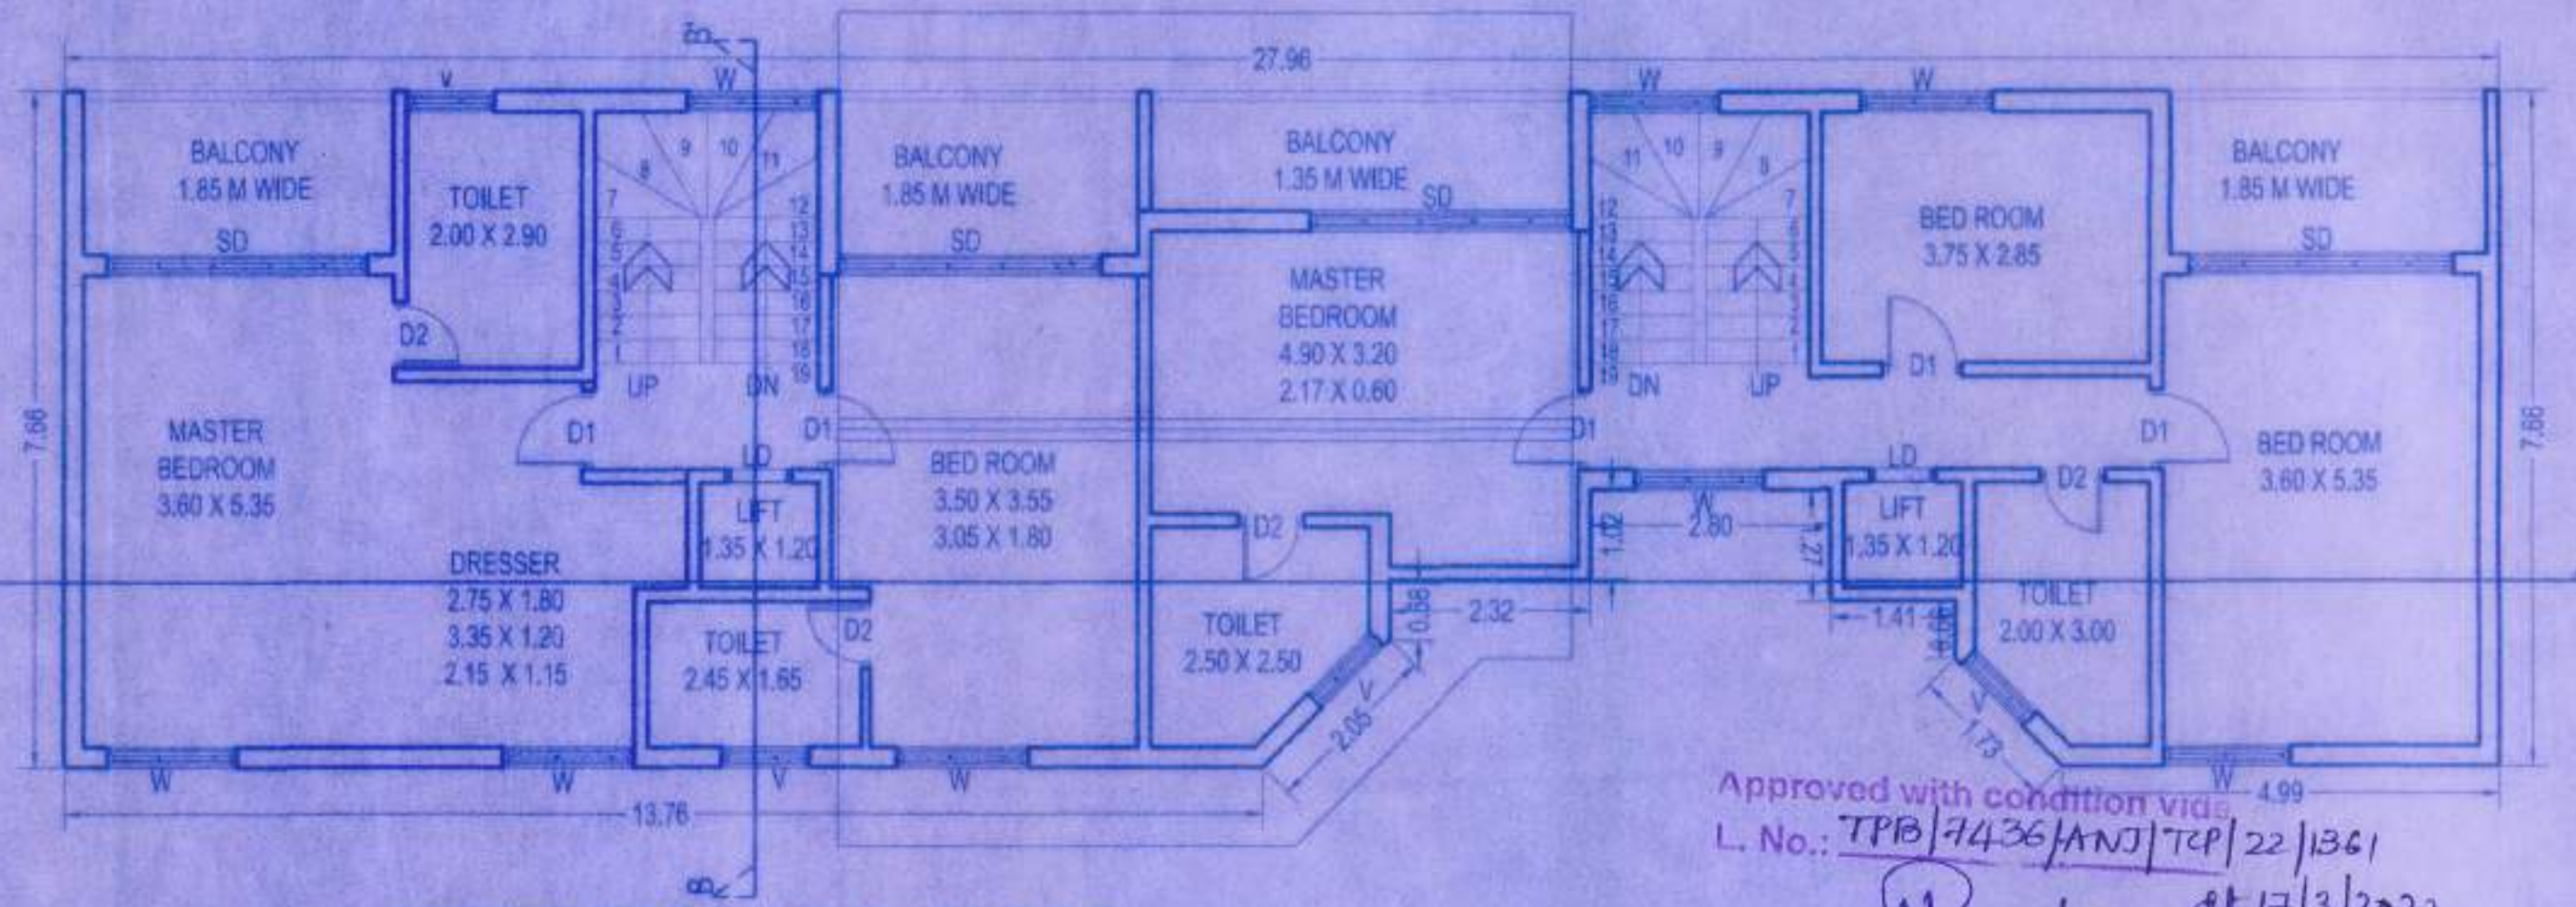


FIRST FLOOR PLAN - VILLA 6 & 7

SCALE 1:100


Approved with condition vide  
L. No.: TPB/7436/ANJ/TP/22/1361

Dy. Town Planner  
Town & Country Planning Dept.  
Govt. of Goa, Mapus

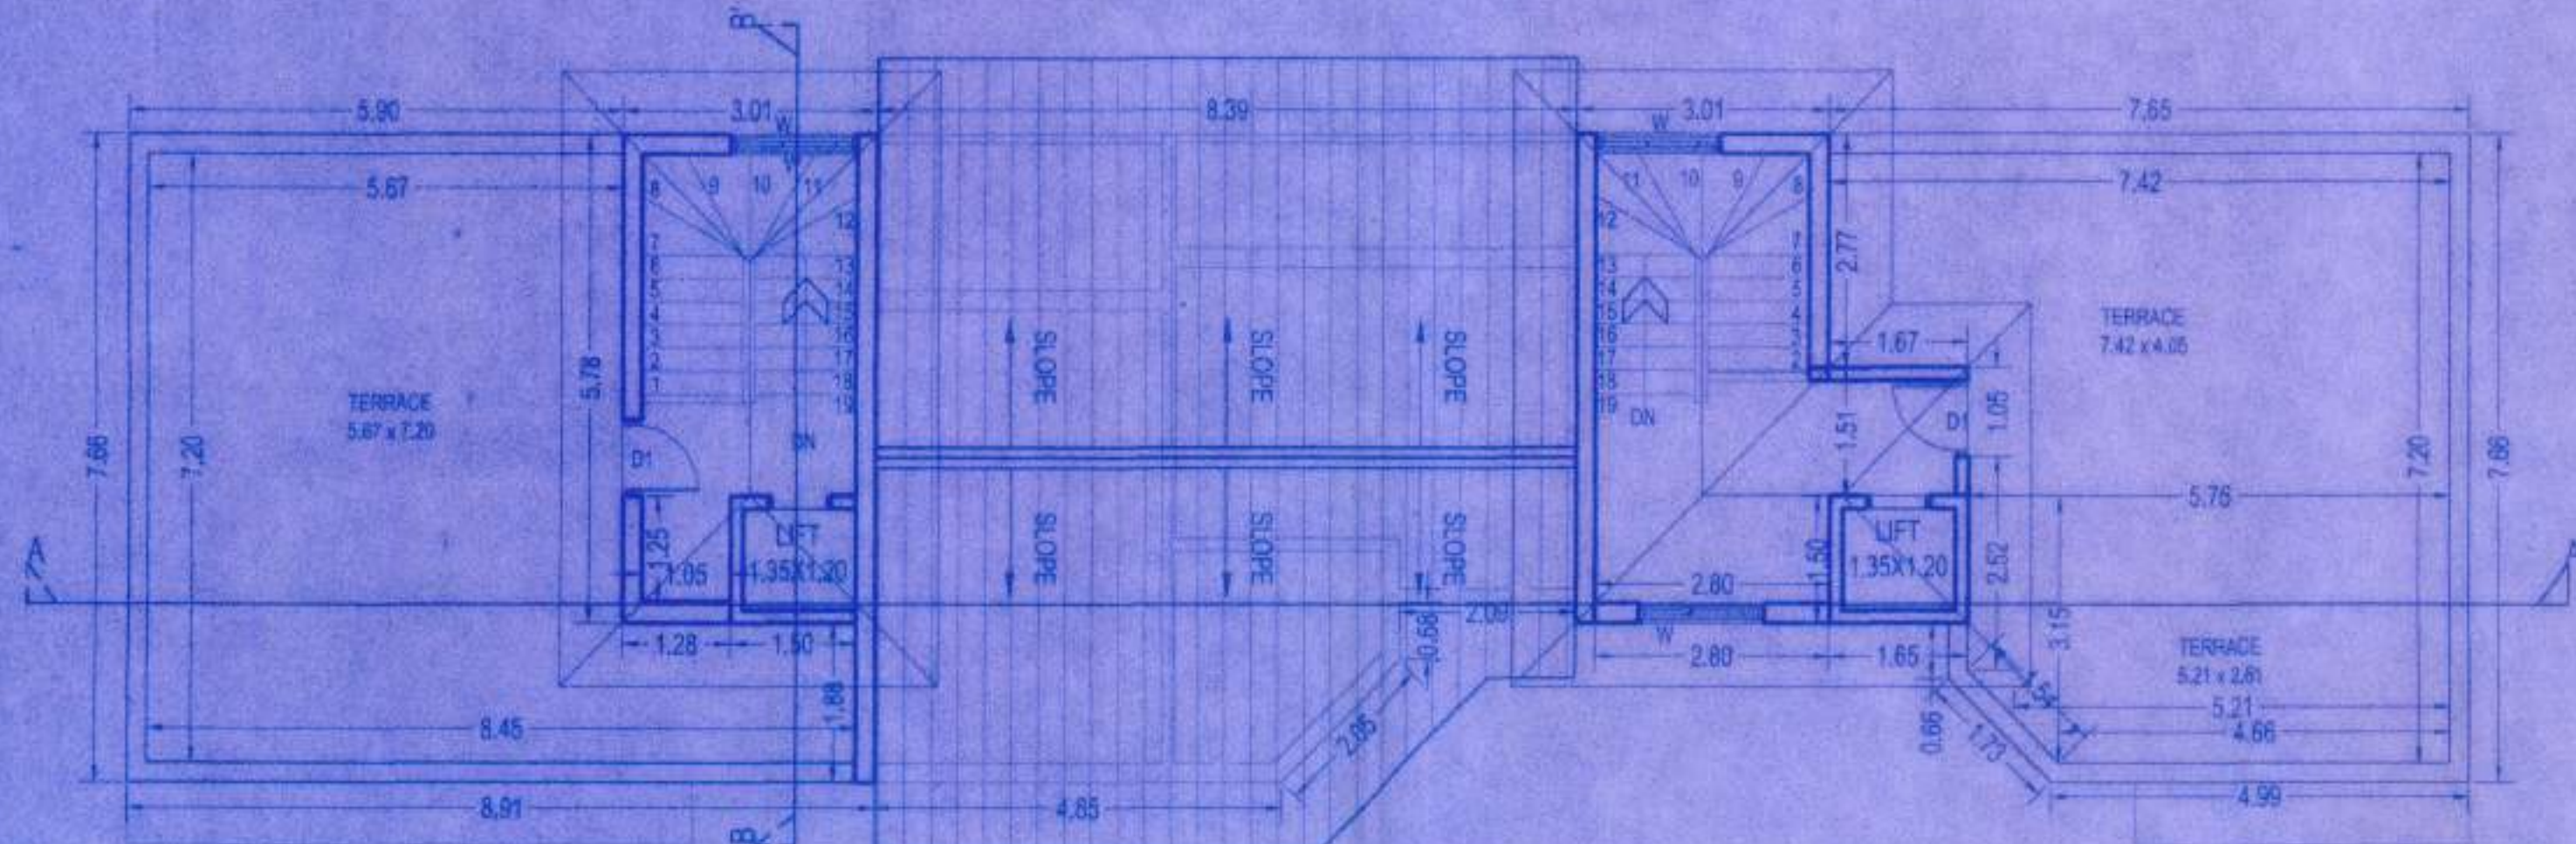


ROOF PLAN FOR VILLA - 6 & 7

SCALE 1:100

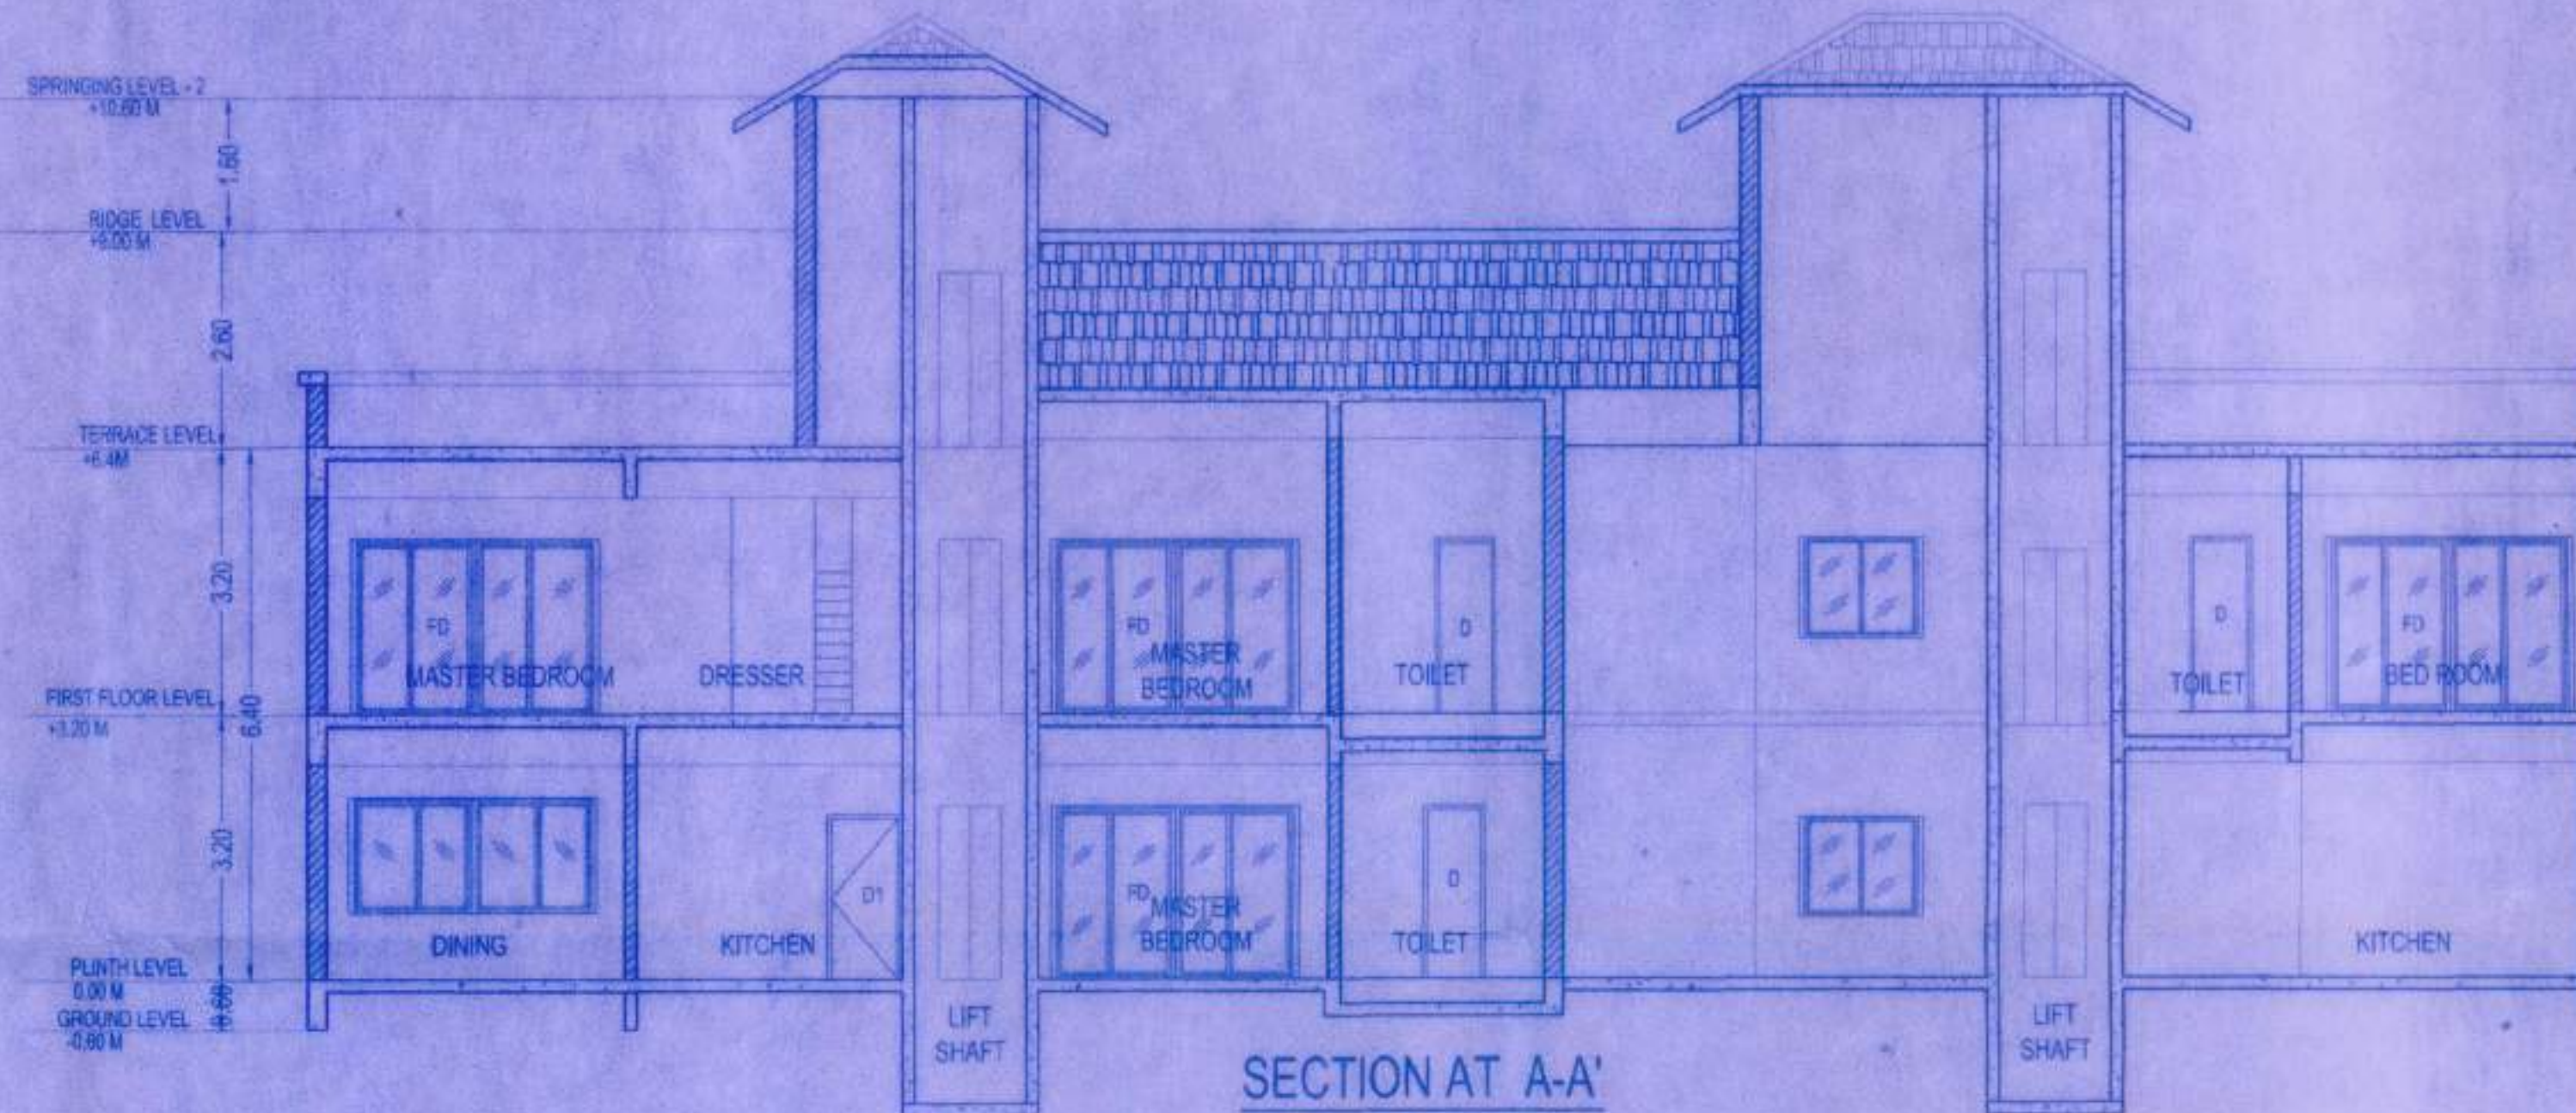


SECTION AT A-A  
FOR VILLA - 6 & 7

SCALE 1:100

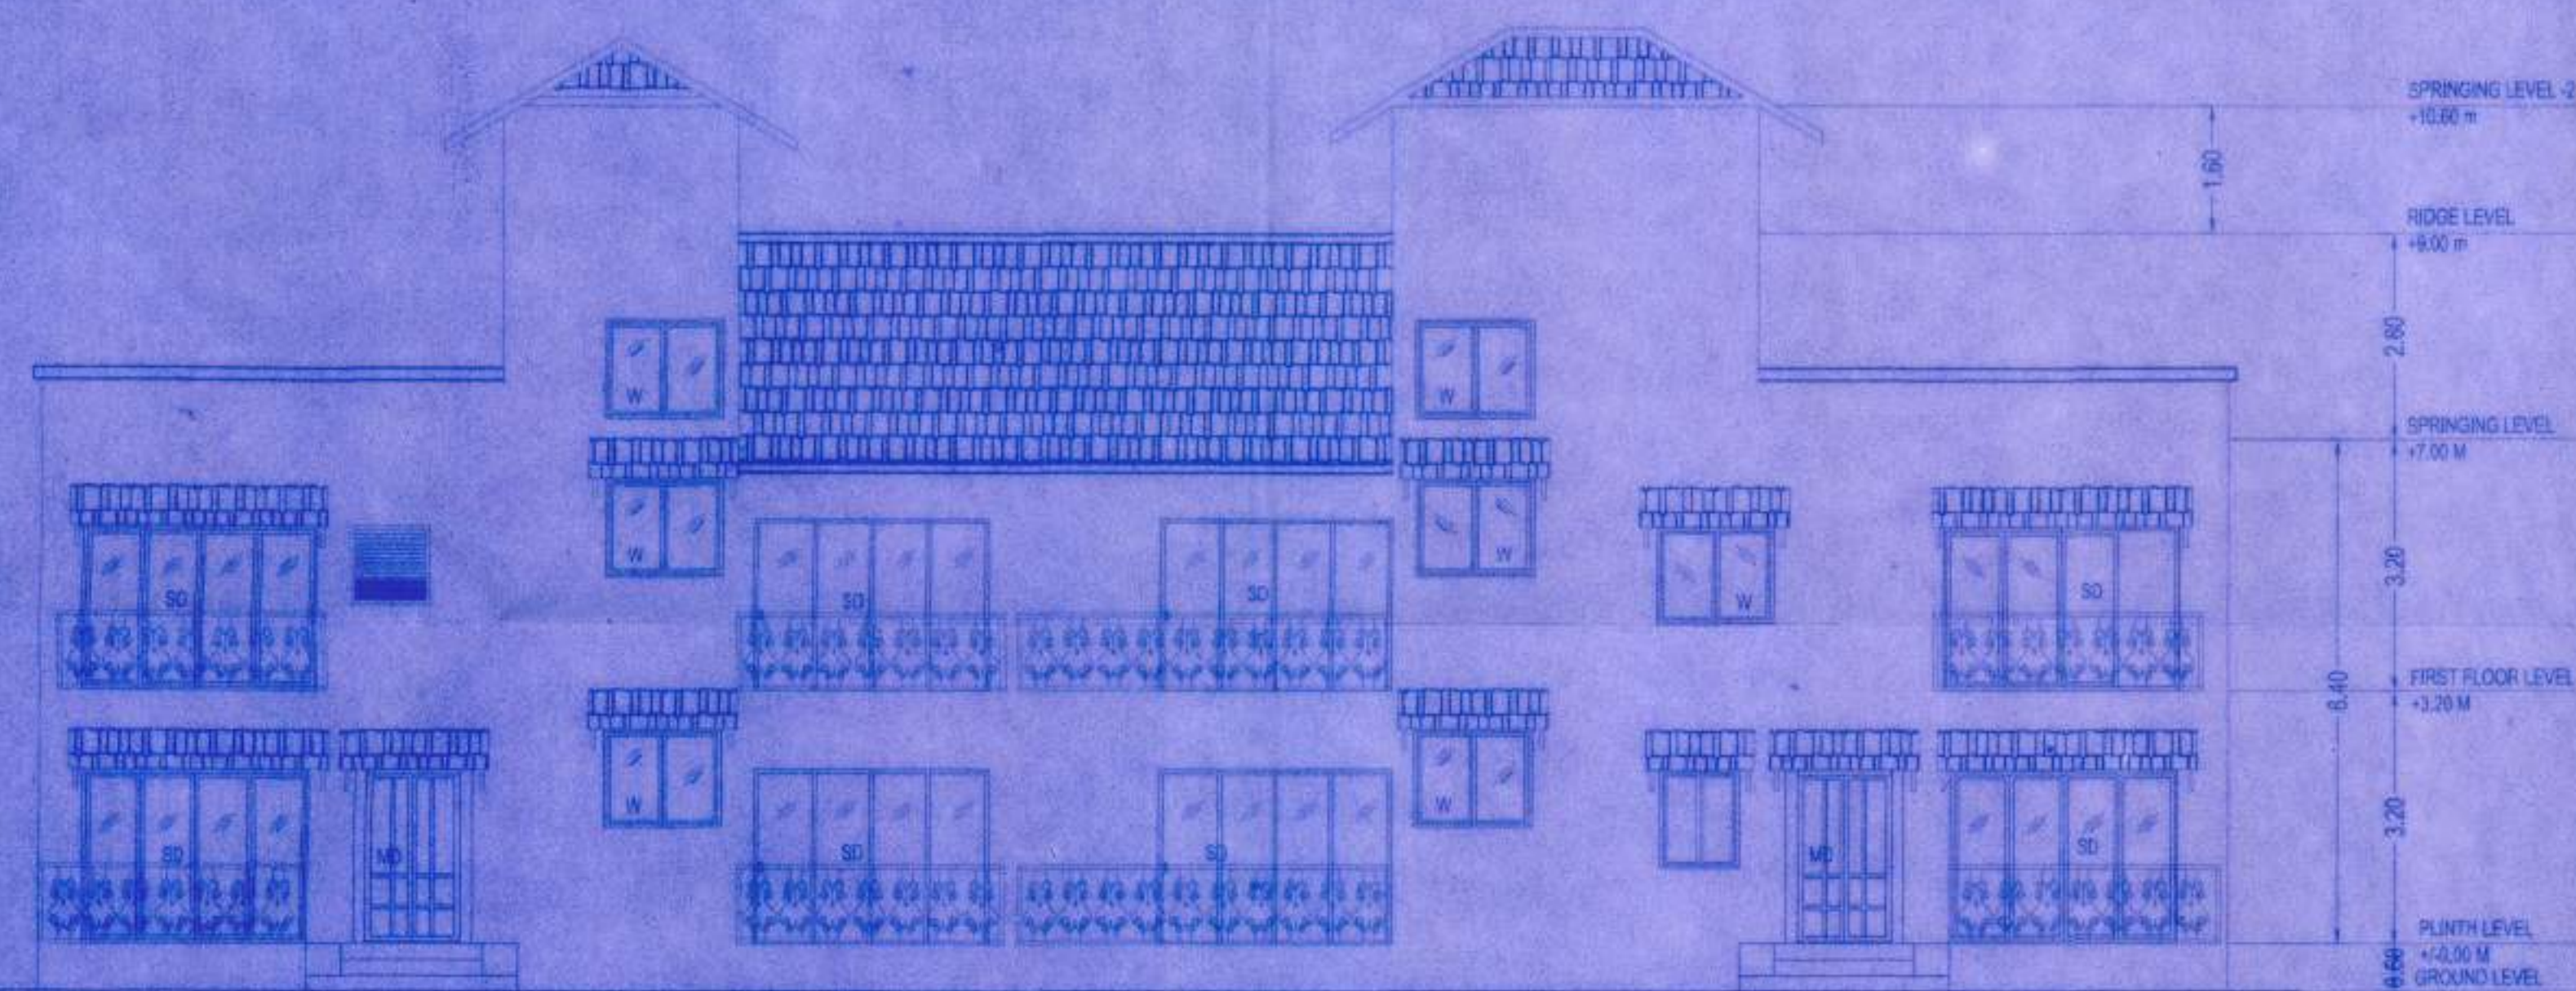

FRONT SIDE ELEVATION AT - A FOR VILLA - 6 & 7

SCALE 1:100

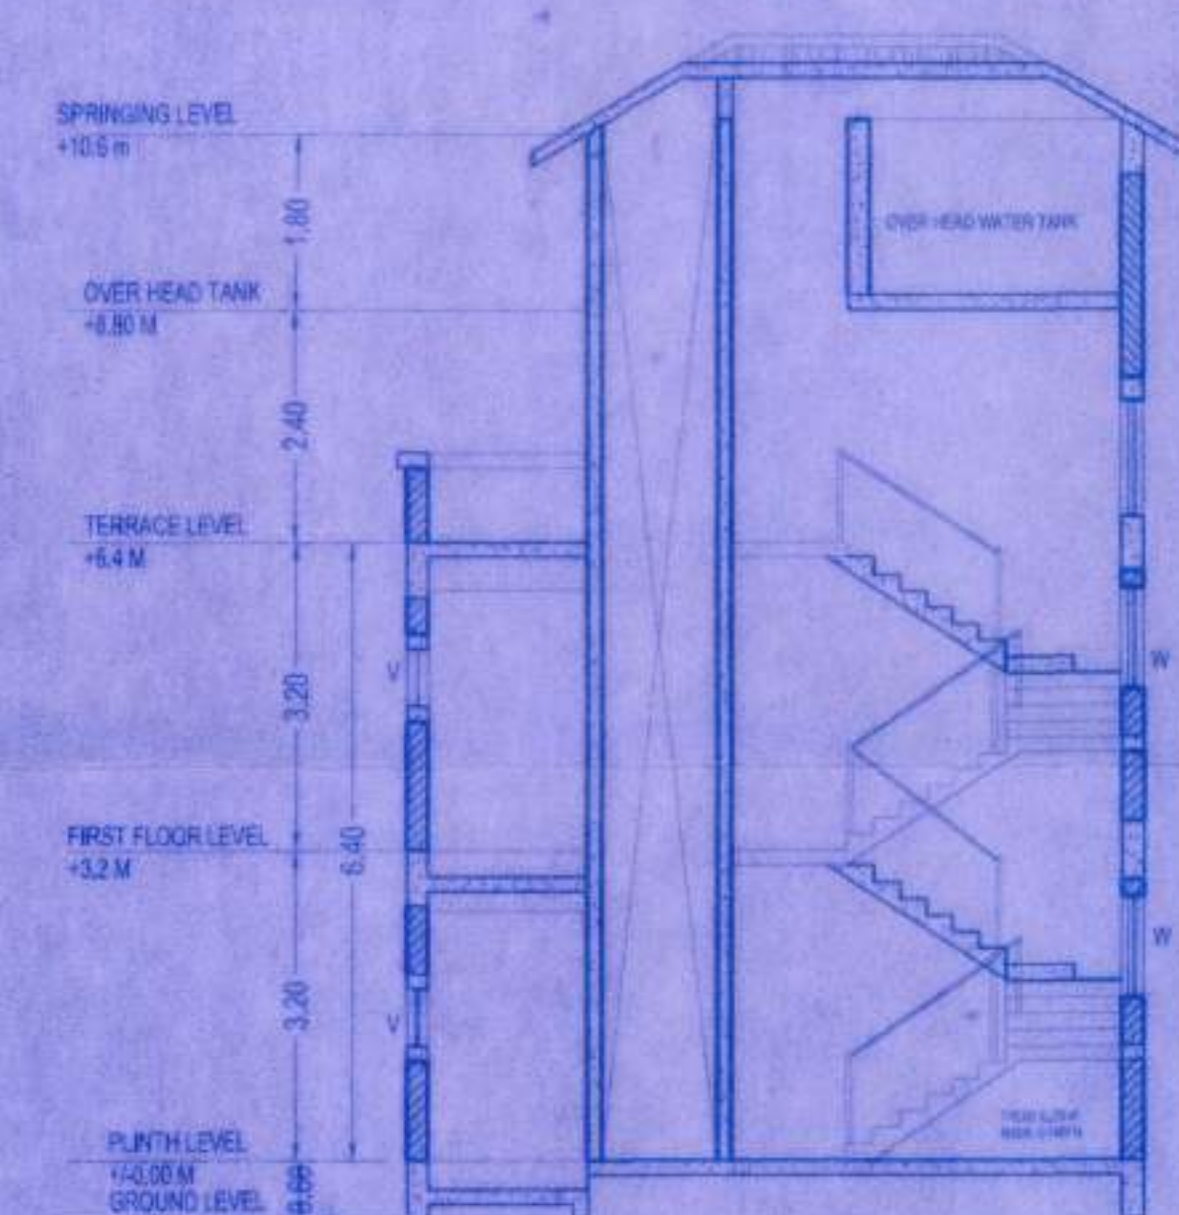

SECTION AT B-B' FOR VILLA - 6 & 7

SCALE 1:100

DOOR WINDOW SCHEDULE		
DOOR		
TYPE	SIZE	DESCRIPTIONS
MD	1.50 X 2.10	TEAK WOOD PANELED DOOR
D	1.20 X 2.10	TEAK WOOD PANELED DOOR
D1	0.90 X 2.10	TEAK WOOD PANELED DOOR
D2	0.75 X 2.10	TEAK WOOD PANELED DOOR
SD	3.00 X 2.10	TEAK WOOD PANELED DOOR
SD1	1.20 X 2.10	TEAK WOOD PANELED DOOR
LD	0.75 X 2.10	TEAK WOOD PANELED DOOR
WINDOW		
TYPE	SIZE	DESCRIPTIONS
W	3.00 X 1.20	TEAK WOOD GLAZED WINDOW
W1	1.80 X 1.20	TEAK WOOD GLAZED WINDOW
W2	1.50 X 1.20	TEAK WOOD GLAZED WINDOW
V	0.75 X 1.20	TEAK WOOD GLAZED WINDOW

CLIENT SIGNATURE

ARCHITECT'S SIGNATURE



ARCHITECT

**TULIO DE SOUSA**

AN ARCHITECTURAL FIRM  
404, 4th FLOOR, CITI CENTRE, PATTO PLAZA,  
PANAJI, GOA INDIA. 403001 TEL: 2438696, 2438697  
e-mail : tuldiosousaar@gmail.com  
website: www.architect-tulio.com

PROJECT TITLE

PROPOSED CONSTRUCTION OF RESIDENTIAL  
VILLAS ( VILLA 8 NOS) SWIMMING POOL AND  
COMPOUND WALL ON PLOT BEARING SURVEY  
/SUB DIV.NO. 444/6 AT ANJUNA VILLAGE OF  
BARDEZ TALUKA GOA  
FOR- SPECTRUM DEVELOPERS.

SCALE	DATE	SHEET NO.
1:100	1/03/2022	2 OF 3
DRAWING NO.	DEALT BY	PROJECT NO
02	SARITA	TD/RL/ANJ/21/15

SHEET TITLE

SUBMISSION DRAWING

Permission granted under  
TPB/ANJ/21/15/79  
dated 13/04/2022

SECRETARY  
V.P. ANJUNA - CAISUA



