



CUNCHELIM, GOA

DRAWING TITLE:
STILT FLOOR PLAN


SCALE: 1:250

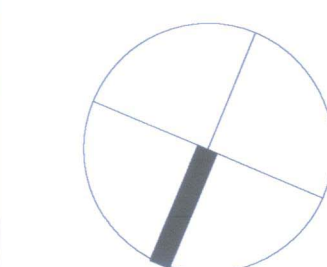

DATE - 16.01.2025

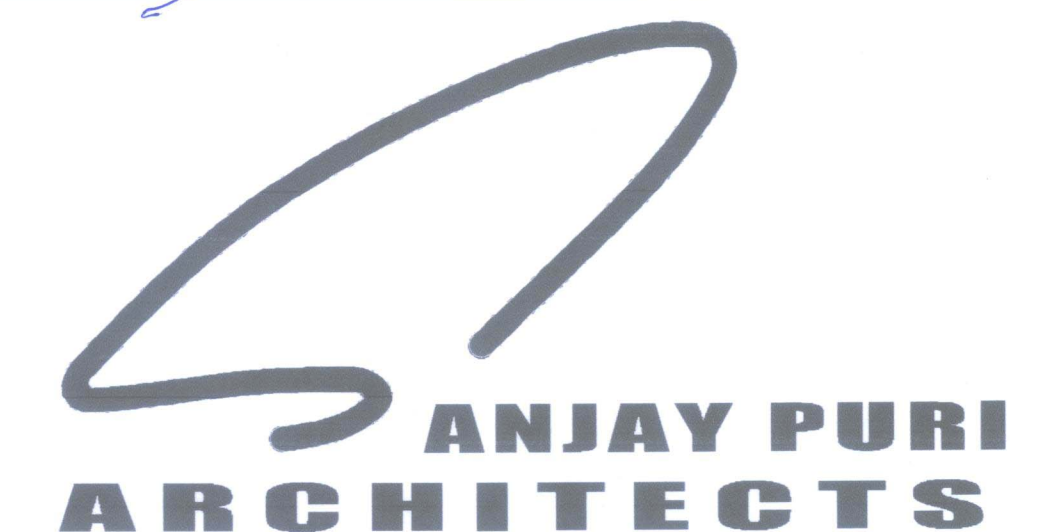

PRATAP KESH BHAT
T.C.P. Reg. No. ER/0020/2022

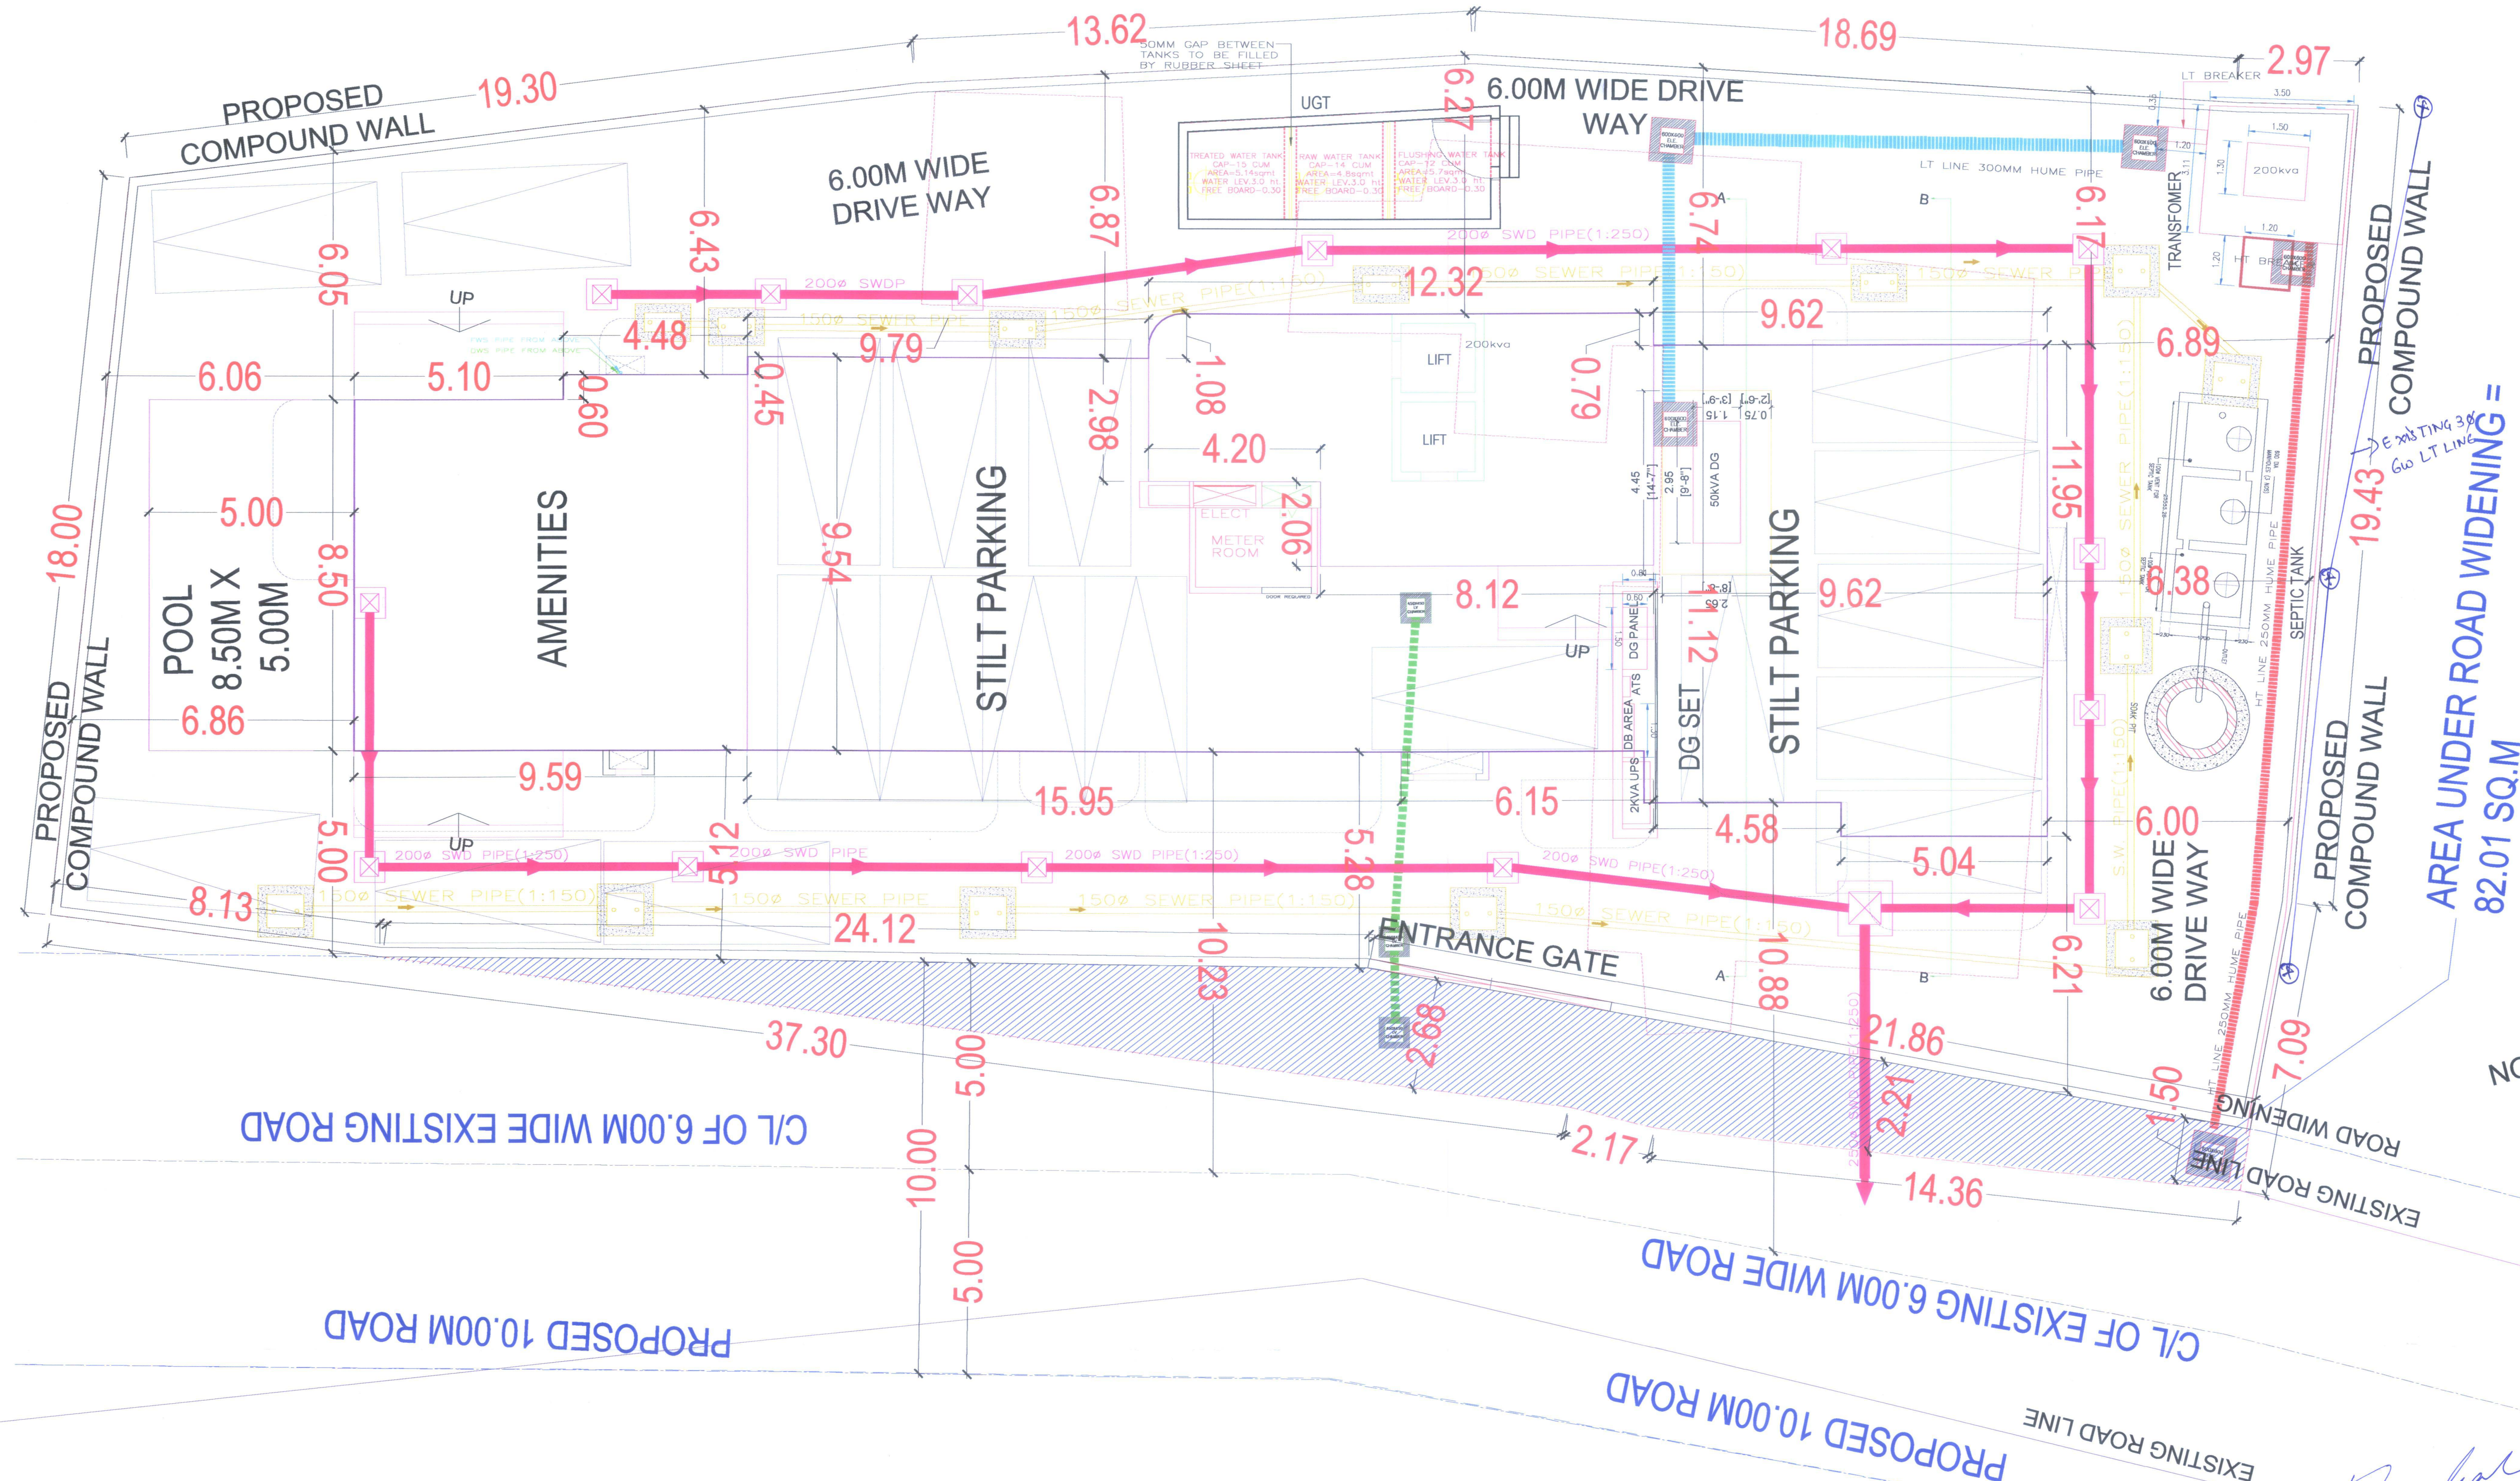

APPROVED UNDER THE CONDITIONS 59
THE LICENCE No. CONSLIC/MAPUSA/2025-2026/4
DATE: 02/03/2025
MUNICIPAL ENGINEER (G1) CHIEF OFFICER
MAPUSA MUNICIPAL COUNCIL