


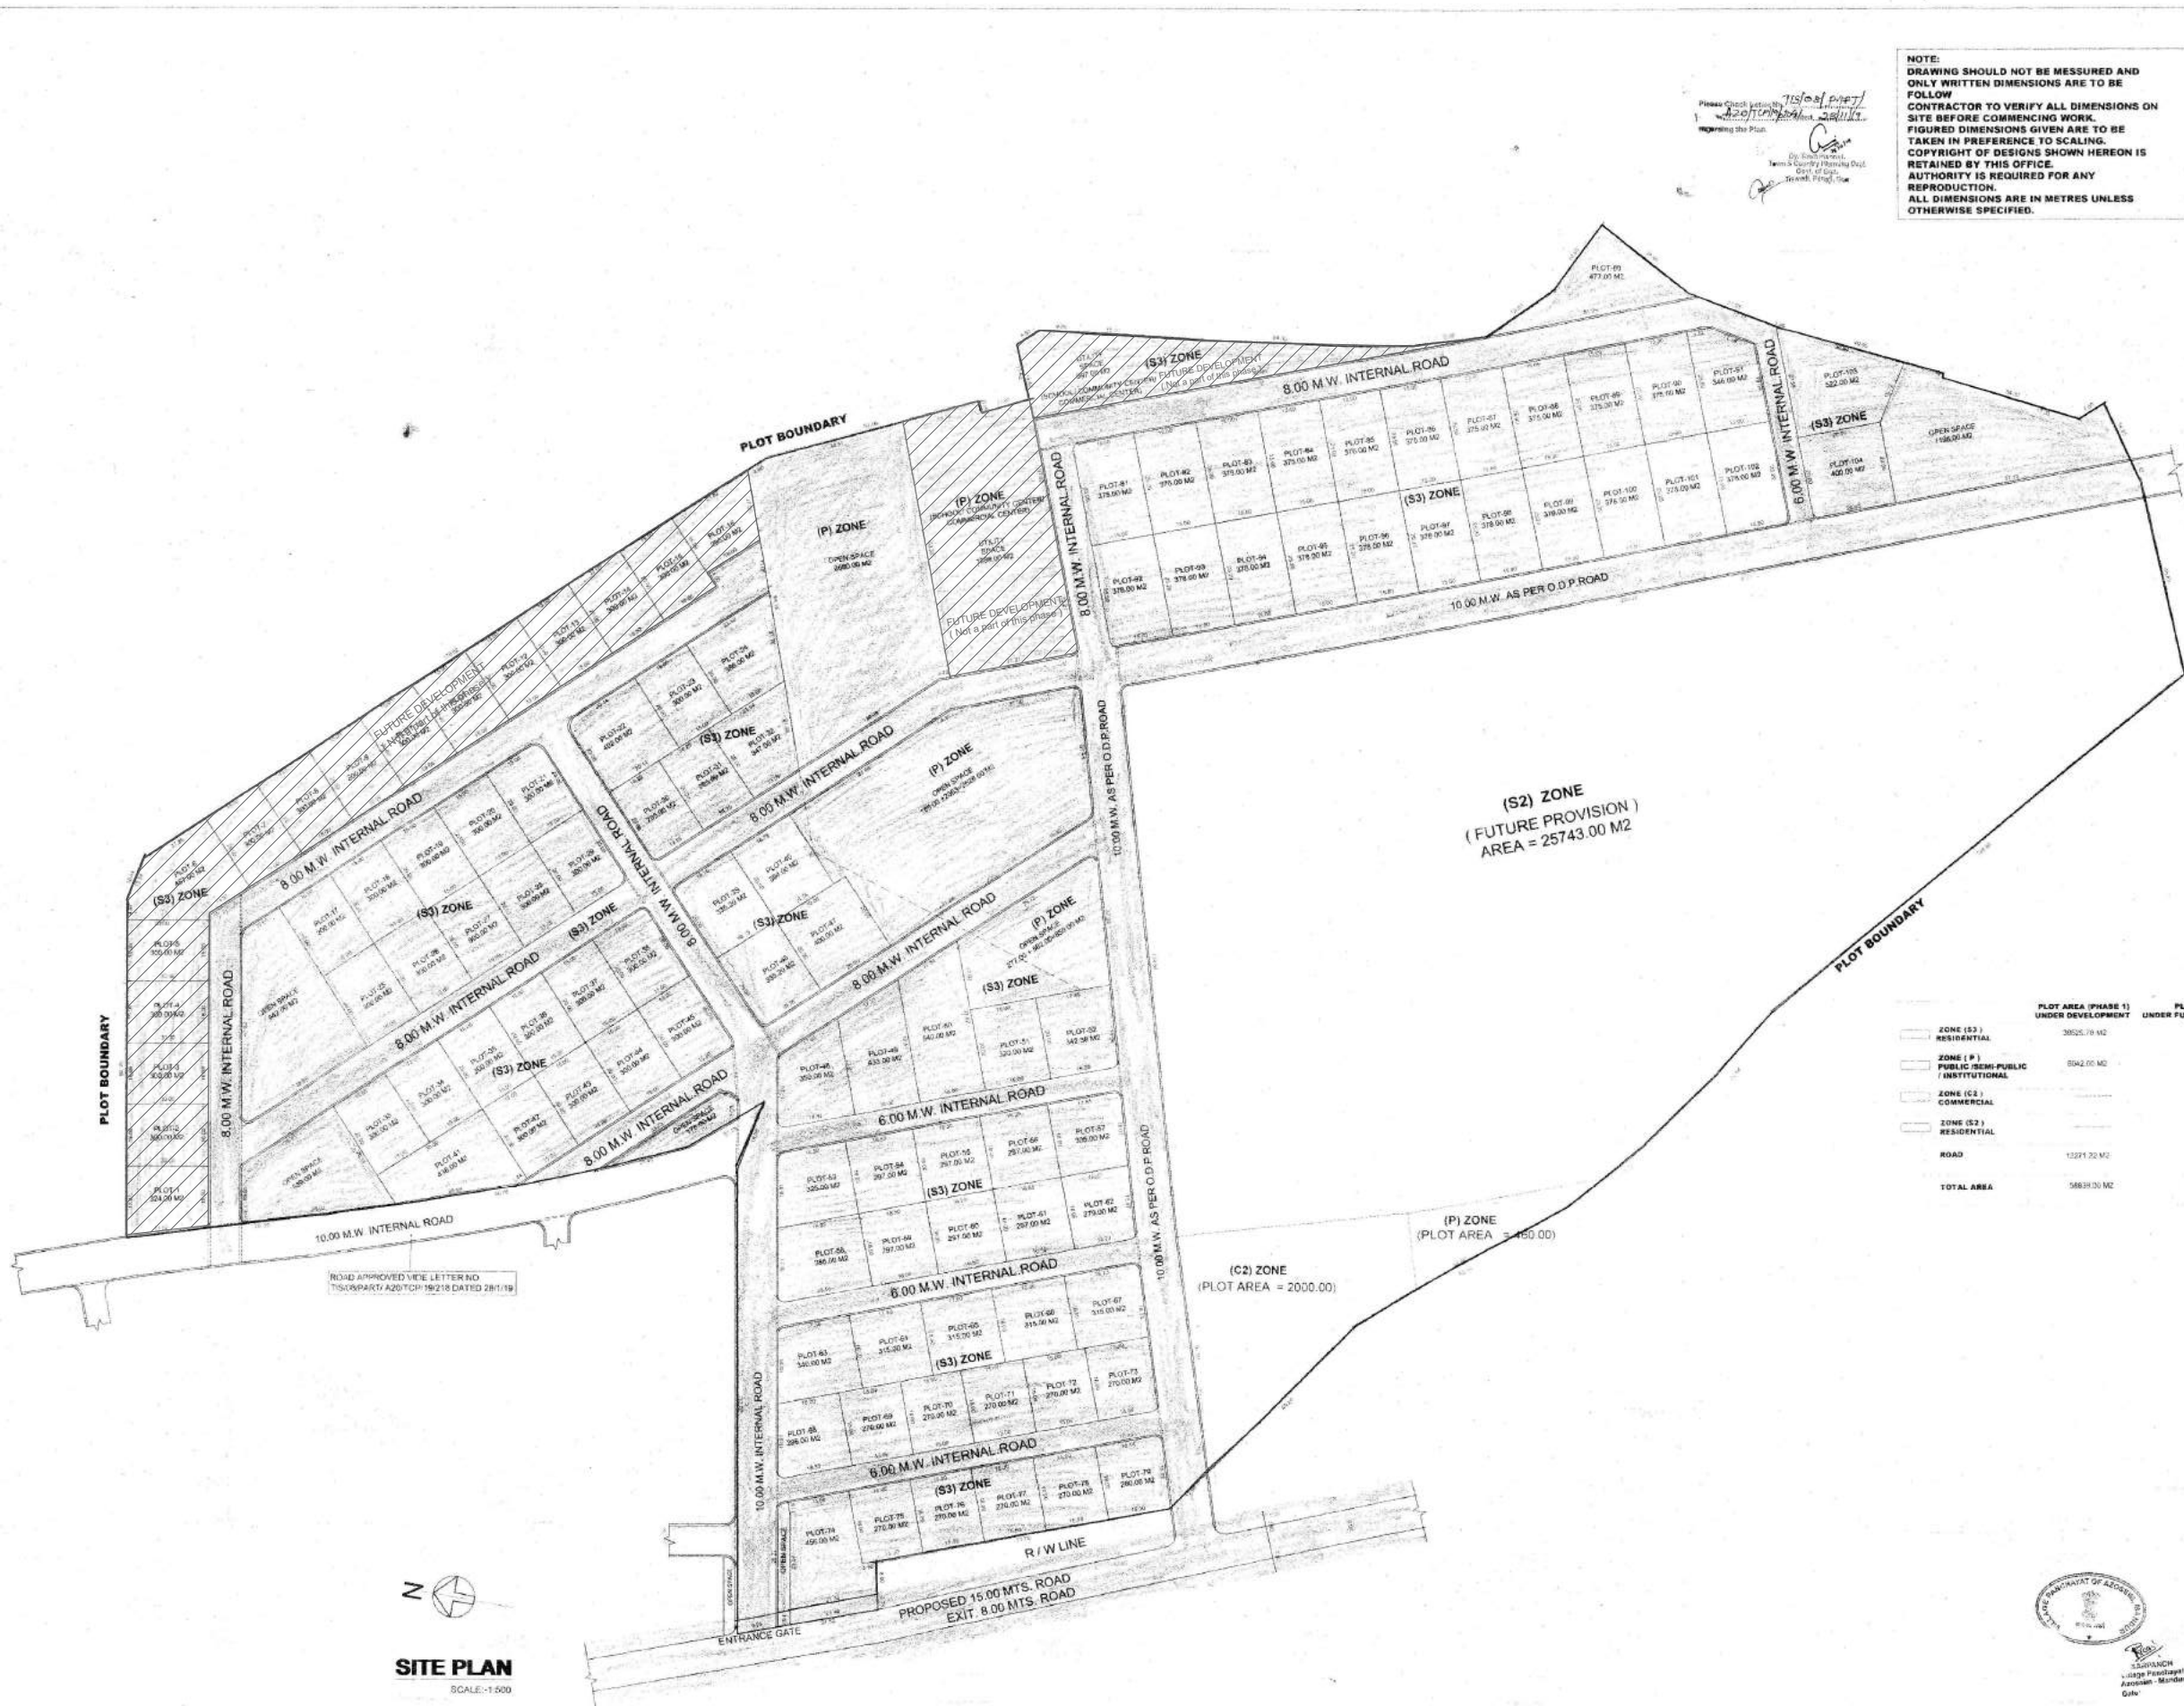

NOTE:
DRAWING SHOULD NOT BE MEASURED AND
ONLY WRITTEN DIMENSIONS ARE TO BE
FOLLOW
CONTRACTOR TO VERIFY ALL DIMENSIONS ON
SITE BEFORE COMMENCING WORK.
FIGURED DIMENSIONS GIVEN ARE TO BE
TAKEN IN PREFERENCE TO SCALING.
COPYRIGHT OF DESIGNS SHOWN HEREON IS
RETAINED BY THIS OFFICE.
AUTHORITY IS REQUIRED FOR ANY
REPRODUCTION.
ALL DIMENSIONS ARE IN METRES UNLESS
OTHERWISE SPECIFIED.

AREA STATEMENT

AREA OF PLOT -	91957.00 M2
AREA UNDER 10.00 M.W. PROP. ODP ROAD	4827.00 M2
AREA UNDER ROAD WIDENING-	88.00 M2
NET PLOT AREA-	87130.00 M2
PLOT DIVIDED BY PROPOSED 10.00 M. WIDE O.D.P. ROAD	
PLOT -A	58927.00 M2 - 88.00 (PHASE 1) = 58839.00 M2
PLOT-B	33030.00 M2-4827.00 (future provision) = 28203.00 M2
AREA STATEMENT FOR PLOT "A" (PHASE I)	
AREA OF PLOT - A	58927.00 M2
AREA UNDER ROAD WIDENING	88.00 M2
NET PLOT AREA-	58839.00 M2
OPEN SPACE REQUIRED 15%-	8825.85 M2
OPEN SPACE PROVIDED-15.01 %-	8846.00 M2
UTILITY SPACE REQUIRED 5%-	2941.95 M2
UTILITY SPACE PROVIDED-5.07%	2985.00 M2
(SCHOOL/ COMMUNITY CENTER/ COMMERCIAL CENTER)	
AREA UNDER ROADS-	12331.22 M2
AREA UNDER PLOTS-	34676.78 M2

PLOT SCHEDULE	
PLOT No.	PLOT AREA (M2)
1	324.00
2	300.00
3	300.00
4	300.00
5	300.00
6	467.00
7	300.00
8	300.00
9	300.00
10	300.00
11	300.00
12	300.00
13	300.00
14	300.00
15	300.00
16	275.00
17	300.00
18	300.00
19	300.00
20	300.00
21	300.00
22	403.00
23	300.00
24	386.00
25	300.00
26	300.00
27	300.00
28	300.00
29	300.00
30	285.00
31	285.00
32	347.00
33	300.00
TOTAL	

DRAWING TITLE :

SITE PLAN DRAWING

PARTICULARS:

PROPOSED SUB
DIVISION FOR M/S
PRESCON HOMES
PVT.LTD ON
PROPERTY BEARING
SURVEY NO 8 / 1-D OF
VILLAGE AZOSSIM
TALUKA TISWADI, GOA.

ENGG SIGN :

PARESH GAITONDE

REG: ER-0057/2010

OFFICE: BT-7/BT-15, BLOCK B, CAMPAL
TRADE CENTRE, BEHIND MILITARY
HOSPITAL, CAMPAL, PANAJI, GOA.- 403001

JOB NO	DWG NO
DRAWN BY. ZAVIER	SCALE
CHECK BY. PARESH	DATE 10-04-2018