


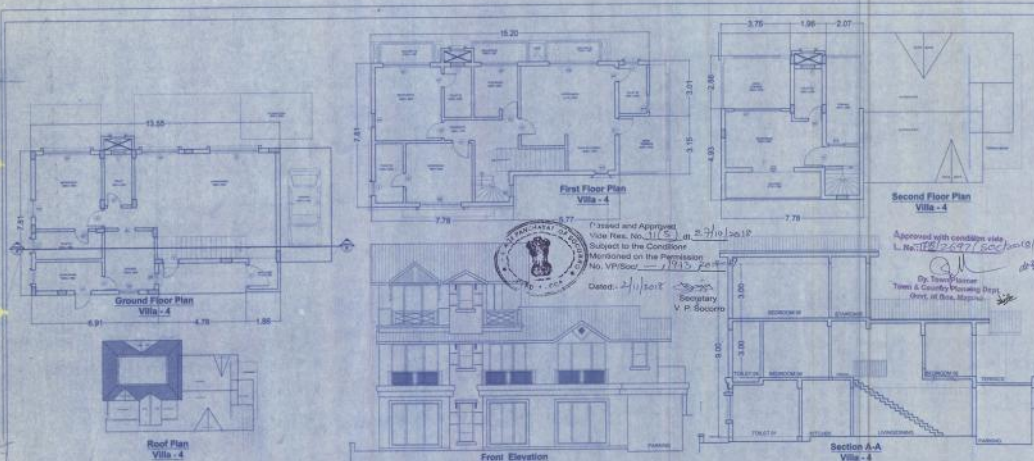

Ground Floor Plan of Villa - 4

AREA STATEMENT AT RESIDENTIAL	AREA
Floor Area = F1+F2+F3	90.99 Sq. Mts
Staircase Area = ST	8.83 Sq. Mts
Covered Area = Floor + C + Staircase Area	99.78 Sq. Mts
Ground Floor Area = 90.99 sq. mts	90.99 Sq. Mts

Second Floor Plan of Villa - 4


AREA STATEMENT AT RESIDENTIAL	AREA
Floor Area = F1+F2	24.34 Sq. Mts
Staircase Area = ST	10.00 Sq. Mts
Open Terrace Area = OT1+OT2	30.73 Sq. Mts
Roofing Area = RT	16.22 Sq. Mts
Second Floor Area = 24.34 sq. mts	24.34 Sq. Mts

First Floor Plan of Villa - 4

AREA STATEMENT AT RESIDENTIAL	AREA
Floor Area = F1+F2+F3	91.83 Sq. Mts
Staircase Area = ST	9.40 Sq. Mts
Open Terrace Area = OT1+OT2	12.03 Sq. Mts
Roofing Area = RT	15.80 Sq. Mts
First Floor Area = 91.83 sq. mts	91.83 Sq. Mts

SCHEDULE OF OPENINGS

NAME	SIZE	W	D
D	1200 X 2250	W	2800 X 2250
D1	900 X 2250	W1	2800 X 2250
D2	900 X 2250	W2	2800 X 2250
D3	750 X 2250	W3	1000 X 1250
W5	2000 X 2250	W5A	800 X 1250
W10	700 X 1800	W6	700 X 1350
W11	800 X 2250	W5	800 X 1350
W12	800 X 2250	W8	2800 X 2250
V	750 X 1350	W7	2000 X 2250
V1	750 X 2100	W8	2250 X 1800

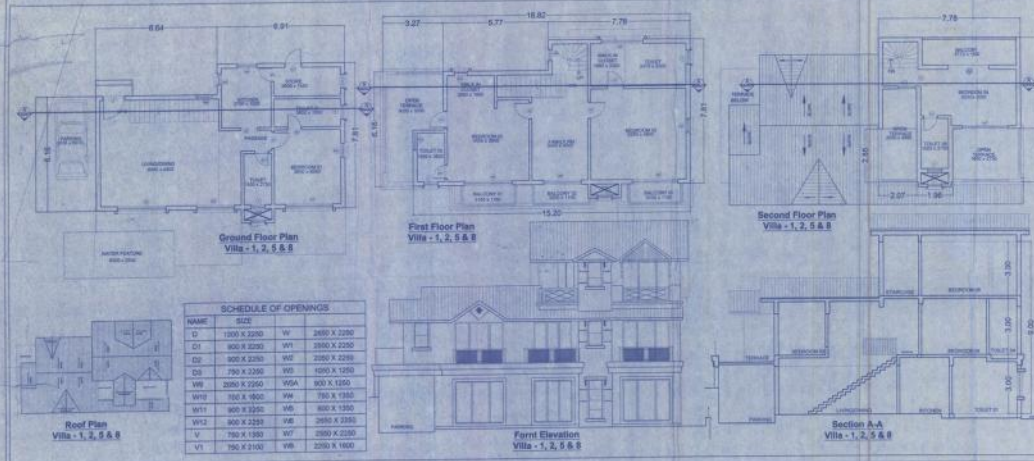

Ground Floor Plan of Villa - 1, 2, 5 & 8

AREA STATEMENT AT RESIDENTIAL	AREA	AREA
Floor Area = F1+F2+F3	88.01 Sq. Mts	350.24 Sq. Mts
Staircase Area = ST	8.83 Sq. Mts	27.32 Sq. Mts
Covered Area = Floor area + Staircase Area	96.84 Sq. Mts	377.56 Sq. Mts
Ground Floor Area = 88.01 sq. mts	88.01 Sq. Mts	350.24 Sq. Mts

Second Floor Plan of Villa - 1, 2, 5 & 8

AREA STATEMENT AT RESIDENTIAL	AREA	AREA
Floor Area = F1+F2	24.34 Sq. Mts	94.98 Sq. Mts
Staircase Area = ST	10.00 Sq. Mts	29.88 Sq. Mts
Open Terrace Area = OT1+OT2	17.21 Sq. Mts	84.84 Sq. Mts
Roofing Area = RT	16.44 Sq. Mts	10.76 Sq. Mts
Second Floor Area = 24.34 sq. mts	24.34 Sq. Mts	94.98 Sq. Mts

First Floor Plan of Villa - 1, 2, 5 & 8

AREA STATEMENT AT RESIDENTIAL	AREA	AREA
Floor Area = F1+F2+F3	90.88 Sq. Mts	362.22 Sq. Mts
Staircase Area = ST	10.00 Sq. Mts	42.96 Sq. Mts
Open Terrace Area = OT1+OT2	10.77 Sq. Mts	66.96 Sq. Mts
Roofing Area = RT	10.00 Sq. Mts	41.20 Sq. Mts
First Floor Area = 90.88 sq. mts	90.88 Sq. Mts	362.22 Sq. Mts


SCHEDULE OF OPENINGS

NAME	SIZE	W	D
D	1200 X 2250	W	2800 X 2250
D1	900 X 2250	W1	2800 X 2250
D2	900 X 2250	W2	2800 X 2250
D3	750 X 2250	W3	1000 X 1250
W5	2000 X 2250	W5A	800 X 1250
W10	700 X 1800	W6	700 X 1350
W11	800 X 2250	W5	800 X 1350
W12	800 X 2250	W8	2800 X 2250
V	750 X 1350	W7	2000 X 2250
V1	750 X 2100	W8	2250 X 1800

REVISED DRAWINGS DRG. NO. 01

SCALE - 1:100 & 1:500

PROPOSED "SUN ESCORT" Villa project for Sun Hospitality and Service Apartments Pvt. Ltd. in plot bearing survey No. 405/11, 10A & 10 at Socorro, Bardez - Goa.

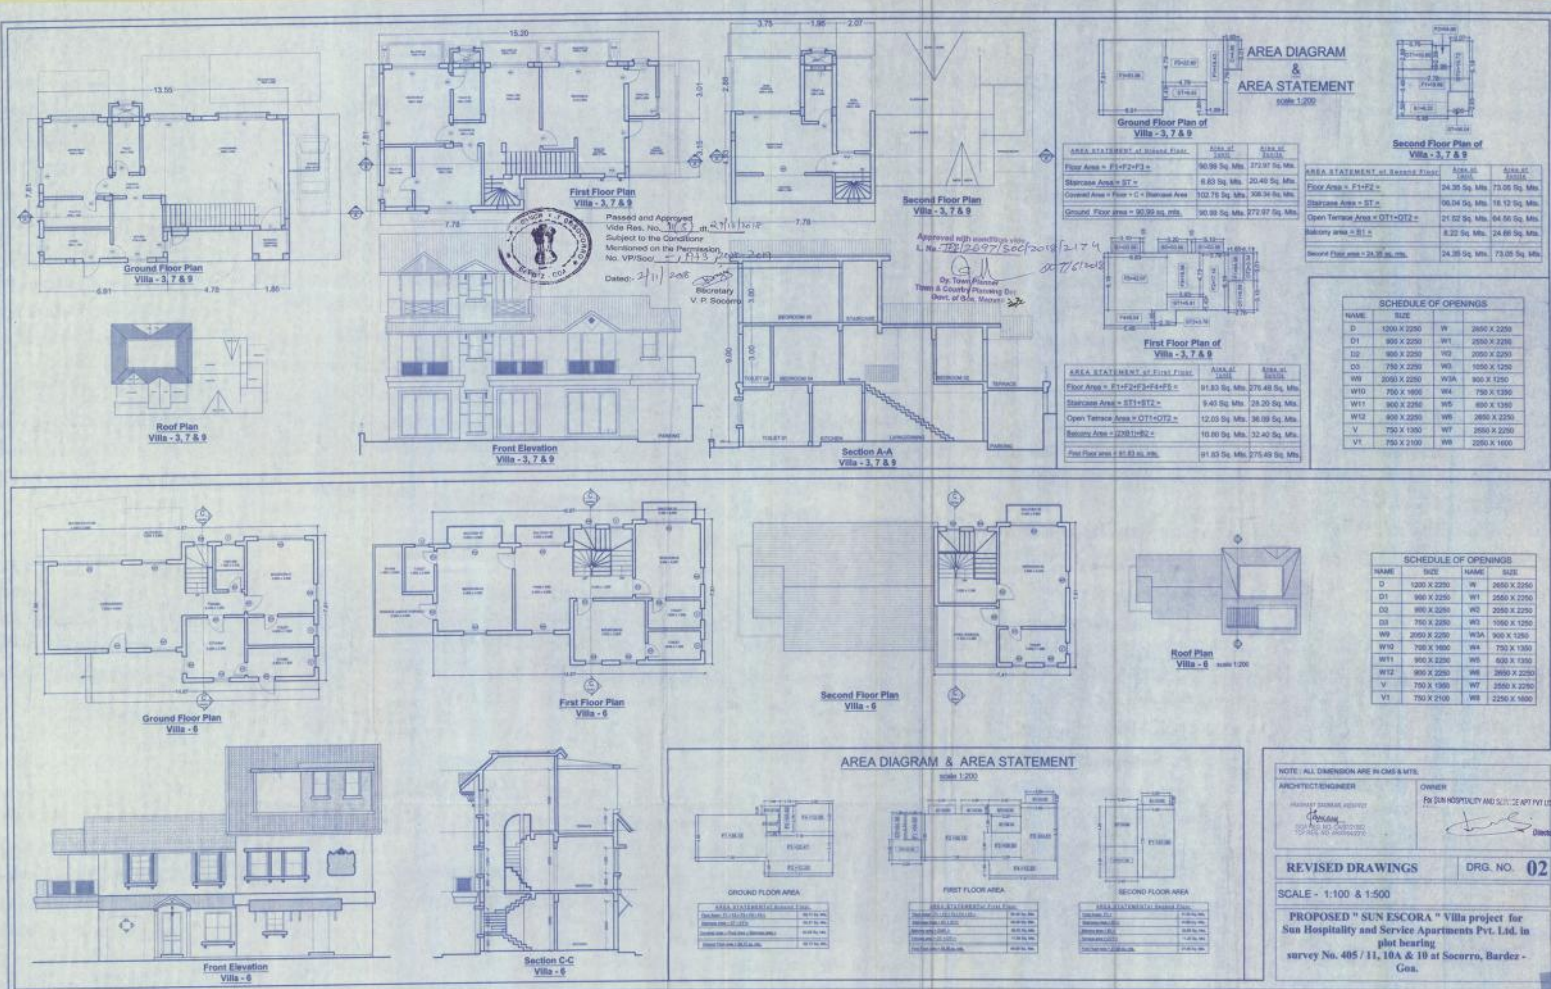

NOTE: ALL DIMENSIONS ARE IN CM & MTS.







ARCHITECT/ENGINEER: *[Signature]*

OWNER: *[Signature]*

REVISED DRAWINGS DRG. NO. 02

SCALE: 1/100 & 1/500

PROPOSED "SUN ESCORA" Villa project for Sun Hospitality and Service Apartments Pvt. Ltd. in plot bearing survey No. 405/11, 18A & 19 at Socorro, Bardes - Goa.

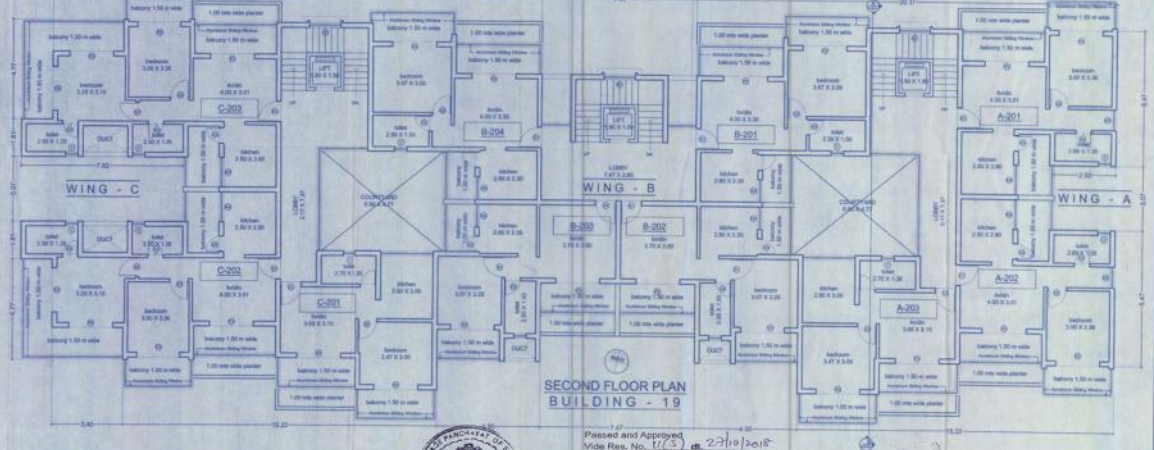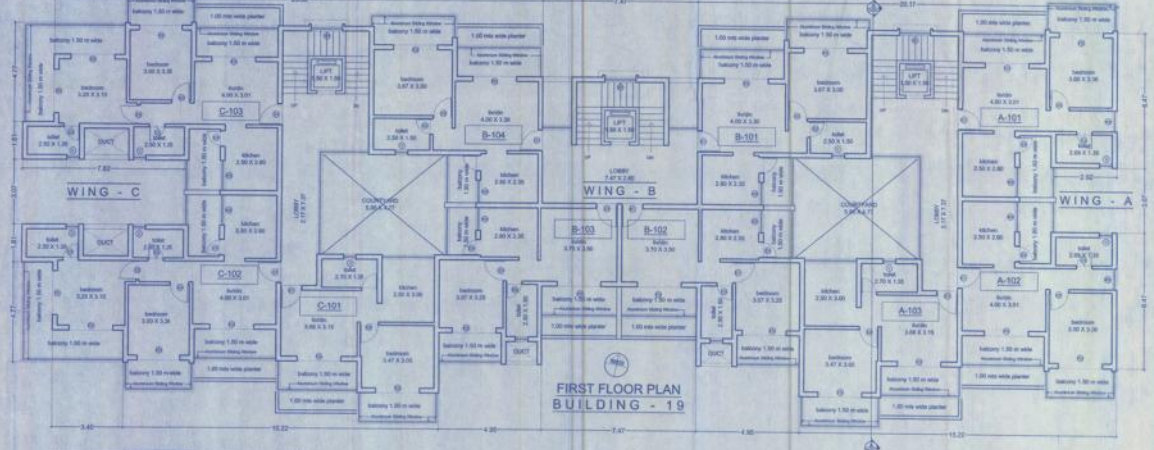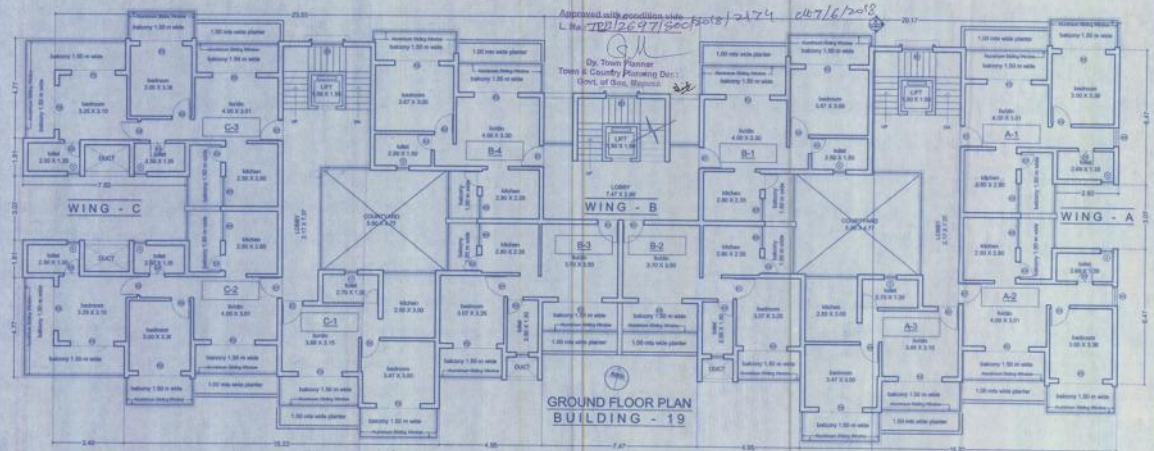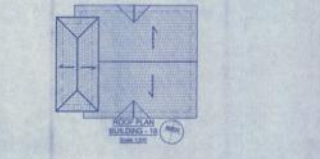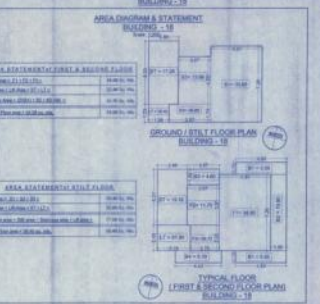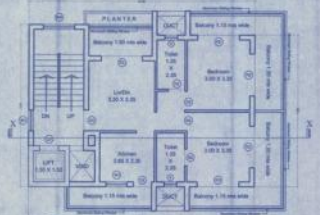

NOTE: ALL DIMENSION ARE IN CMS & MTS.

ARCHITECT/ENGINEER

FOR SUN HOSPITALITY AND SERVICE APPT PVT. LTD.




Passed and Approved
Vide Res. No. 1113/2018-2019
Subject to the Condition
Mentioned on the Permittion
No. VHS/SP/ - 1113/2018-2019
Dated: 21/11/2018
Secretary
V. P. Socorro

REVISD DRAWINGS




SCALE: 1:100 & 1:500

DRG. NO. 04


PROPOSED "SUN ESCORA" Villa project for
Sun Hospitality and Service Apartments Pvt. Ltd. in plot bearing survey
No. 405 / 11, 10A & 10 at Socorro, Bardez - Gna.

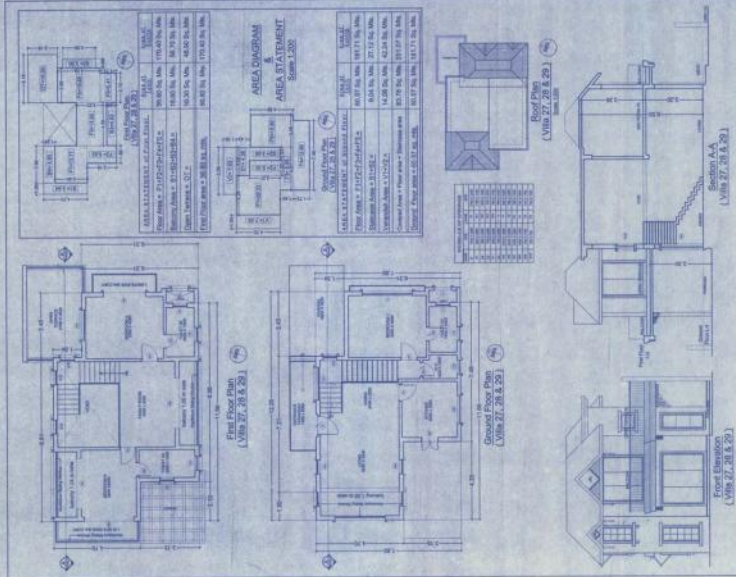

AREA DIAGRAM & AREA STATEMENT
BUILDING - 19

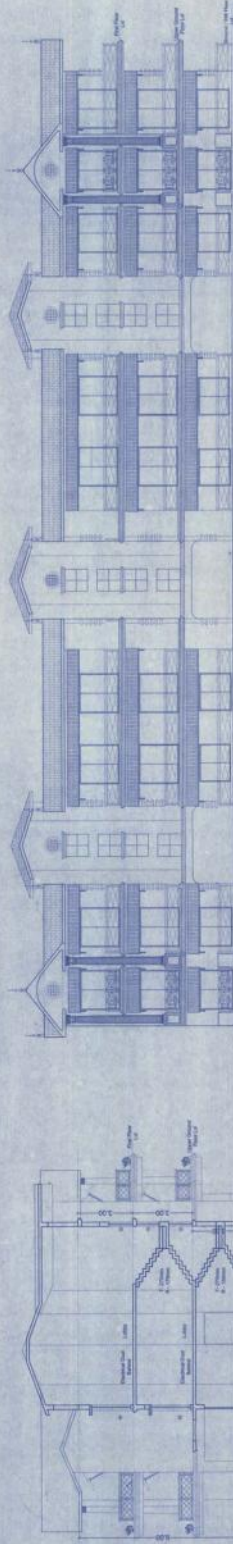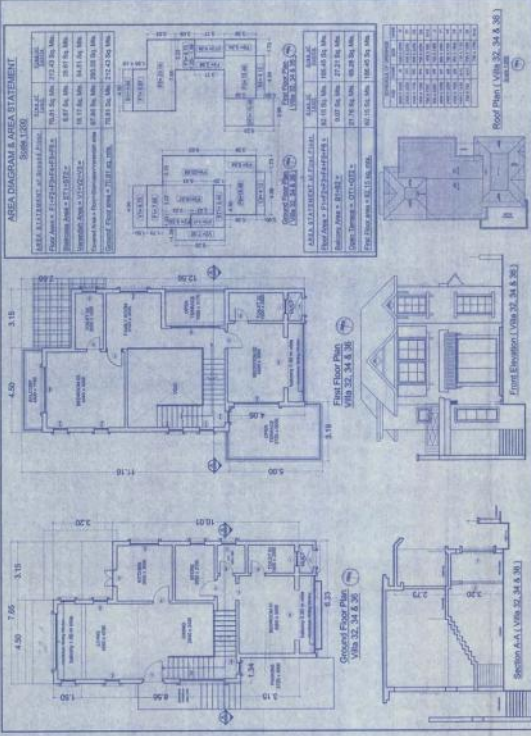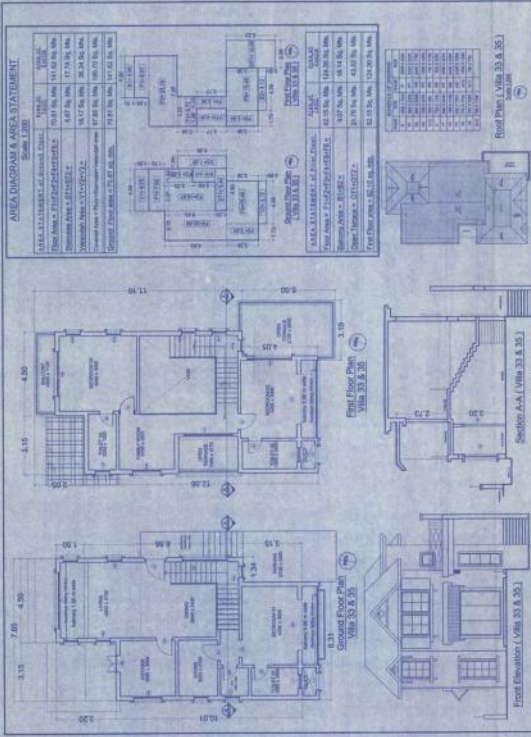

SECTION A - A

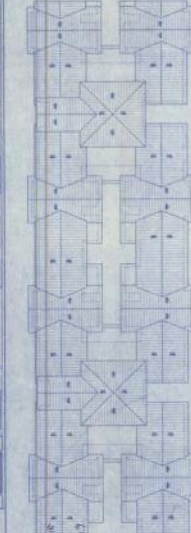

Roof Plan Building - 19
Scale: 1:200

AREA STATEMENT & TYPICAL FLOOR PLAN

Scale: 1:200

Area: 10,000.00 Sq. Mts.

Perimeter: 100.00 Mts.

Volume: 10,000.00 Cu. Mts.

Weight: 10,000.00 Tons

Cost: 10,000.00 Rs.

Remarks: 1. All dimensions are in Mts. & Lts.

2. All areas are in Sq. Mts.

3. All volumes are in Cu. Mts.

4. All weights are in Tons.

5. All costs are in Rs.

REVISIT DRAWINGS

SCALE: 1:100 & 1:500 DRG. NO. 05

PROPOSED - SUN ESCOLA "Villa project"

Sun Hospitality and Services Pvt. Ltd.

Plot bearing survey No. 485/11, 18A & 18 at Sonepur, Bardhaman - Gola.

OWNER: Sun Hospitality and Services Pvt. Ltd.

ARCHITECT/ENGINEER: [Signature]

DATE: 10/10/2019

NOTE: ALL DIMENSIONS ARE IN MTS & LITS.

Approved with condition vide
 L. No. TPR/2692/SOC/2018/2174
 dt-7/6/2018
 Dy. Town Planner
 Town & Country Planning Dept.
 Govt. of Goa, Mapusa

AMALGAMATION OF PLOTS

Survey No.
 405 / 11

Survey No.
 405 / 10

Survey No.
 405 / 10A

Showing Plots Before
 Amalgamation

AREA STATEMENT for the AMALGAMATION OF THE PLOTS	
Survey No. 405 / 11	3350.00 Sq.mts.
Survey No. 405 / 10A	3925.00 Sq.mts.
Survey No. 405 / 10	10300.00 Sq.mts.
Total Area of Survey No. 405 / 11, 405 / 10A, 405 / 10	17575.00 Sq.mts.

SITE PLAN
 Scale 1:500



Survey No. 405 / 11, 405 / 10A & 405 / 10

Showing Plots After
 Amalgamation

AREA STATEMENT for the AMALGAMATION OF THE PLOTS	
Total area of plot Survey No. 405 / 11, 10A & 10 after amalgamation	17575.00 Sq. mts

SITE PLAN
 Scale 1:500




Dated: 2/11/2018
 No. VP/Soc - 143/2018
 Subject to the Conditions
 Mentioned on the Permissions
 Passed and Approved
 Vide Res. No. 11/5 dt-29/10/2018
 Secretary
 V.P. Socorro



NOTE: ALL DIMENSION ARE IN CMS & MTS.

REVISED DRAWINGS		DRG. NO. 06
ARCHITECT/ENGINEER	OWNER	SCALE - 1:100 & 1:500
PRASHANT GADGUR, ARCHITECT GOA REG. NO. C-207/183 TOP REG. NO. A-1004/2010	FOR SUN HOSPITALITY AND SERVICE APT PVT. LTD. 	PROPOSED "SUN ESCORA" Villa project for Sun Hospitality and Service Apartments Pvt. Ltd. in plot bearing survey No. 405 / 11, 10A & 10 at Socorro, Bardez - Goa.
	Director	

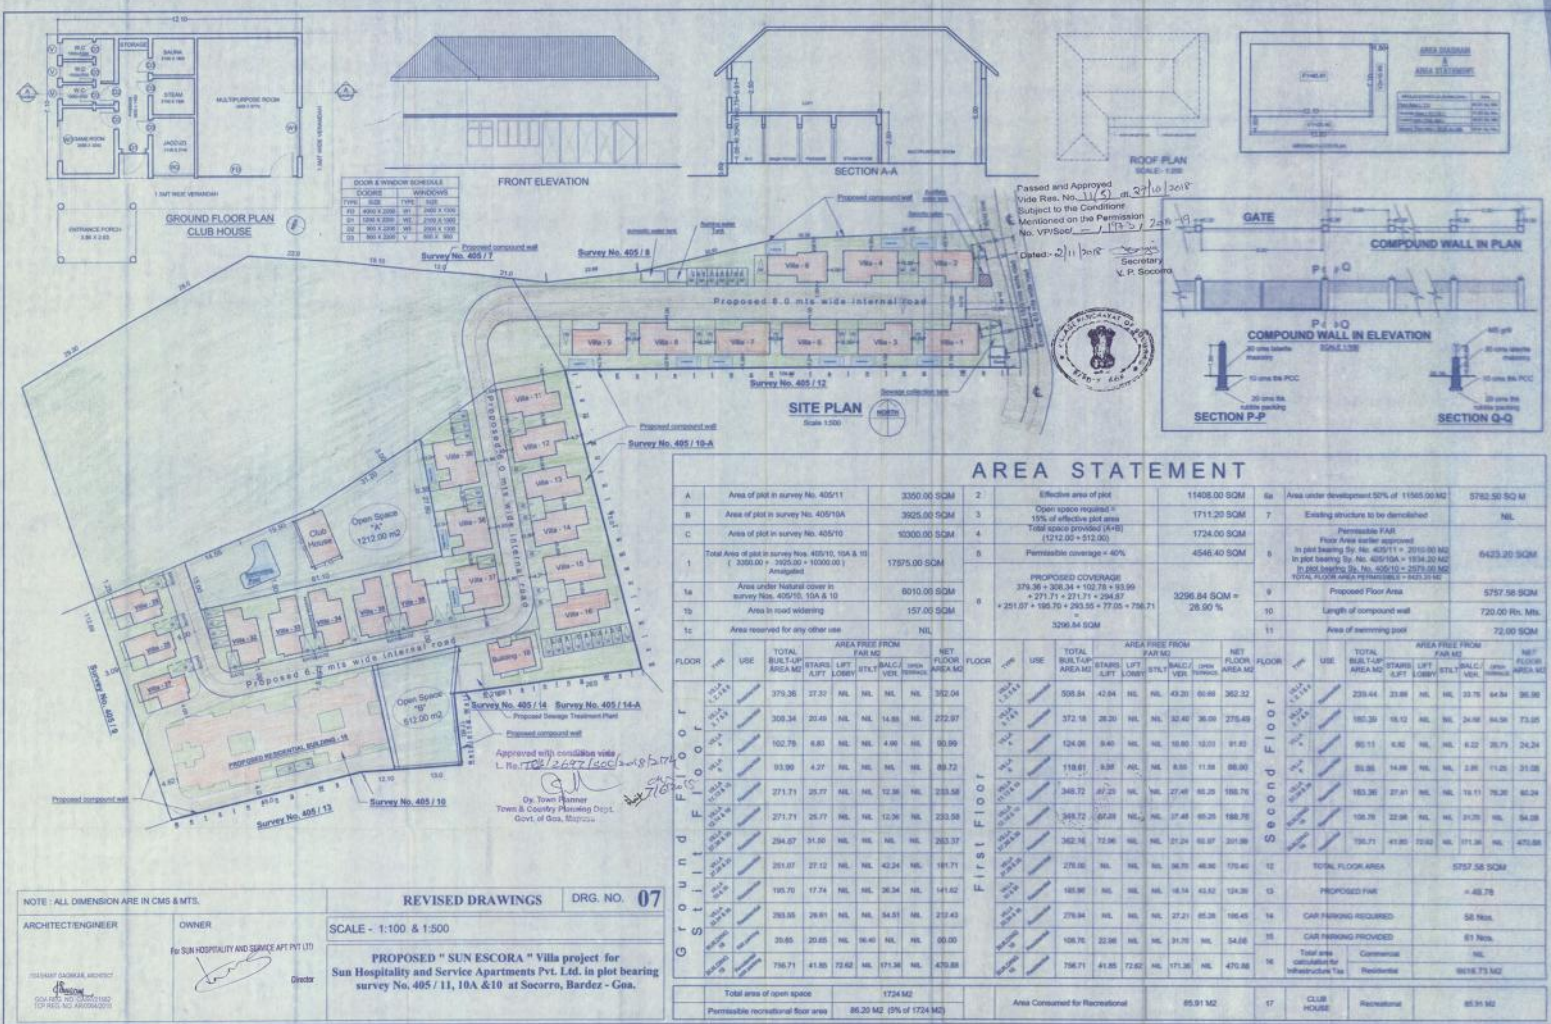

AREA STATEMENT

A		Area of plot in survey No. 405/11		3350.00 SQM		2		Effective area of plot		11408.00 SQM		6a		Area under development 50% of 11565.00 SQM		5782.50 SQM	
B		Area of plot in survey No. 405/10A		3925.00 SQM		3		Open space required 1% of effective plot area		1711.20 SQM		7		Existing structure to be demolished		NIL	
C		Area of plot in survey No. 405/10		10300.00 SQM		4		Total space provided (V+B)		1734.00 SQM		8		Permissible FAR		6423.20 SQM	
1		Total Area of plot in survey Nos. 405/10, 10A & 11 (3350.00 + 3925.00 + 10300.00) Annexed		17975.00 SQM		5		Permissible coverage < 40%		4545.40 SQM		9		Floor Area earlier approved in plan bearing No. 405/11 + 2010/10 MZ in plan bearing No. 405/10A + 1934/10 MZ in RDS bearing No. 34/10 + 2079/10 MZ 100% Floor area in compliance + 7423.20 M2		6423.20 SQM	
1a		Area under Natural cover in survey Nos. 405/10, 10A & 11		8010.00 SQM		6		PROPOSED COVERAGE 378.36 + 308.34 + 121.78 + 83.99 = 771.77 + 271.77 + 294.77 + 251.07 + 195.70 + 293.55 + 77.05 + 756.71		3296.84 SQM = 28.90 %		9		Proposed Floor Area		5757.58 SQM	
1b		Area in road widening		157.00 SQM		7						10		Length of compound wall		720.00 Rm. Mts.	
1c		Area reserved for any other use		NIL		8		3296.84 SQM				11		Area of swimming pool		72.00 SQM	
FLOOR		USE		TOTAL BUILD-UP AREA M ²		AREA FREE FROM FAR M ²		AREA FREE FROM FAR M ²		AREA FREE FROM FAR M ²		FLOOR		USE		TOTAL BUILD-UP AREA M ²	
				STAIRS (LIFT)		LIFT (Lobby)		JALDI VEH.		JALDI VEH.						STAIRS (LIFT)	
				LIFT (Lobby)		LIFT (Lobby)		LIFT (Lobby)		LIFT (Lobby)						LIFT (Lobby)	
				LIFT (Lobby)		LIFT (Lobby)		LIFT (Lobby)		LIFT (Lobby)						LIFT (Lobby)	
				LIFT (Lobby)		LIFT (Lobby)											