


Approved in the Panchayat meeting dated 15/2/2020
 vide File No. 364 as per the conditions
 imposed in the construction License No. 11/VPL/SAN/1
 2020-2021/46 dtd 22/05/2020




U. N. Nerlekar
 SECRETARY
 VILLAGE PANCHAYAT SANGOLDA
 BARDEZ - GOA

Approved with condition vide
 L. No.: TPB/2464/SANG/17/3749
 dt 4/12/2019
 Dy. Town Planner
 Town & Country Planning Dept.
 Govt. of Goa, Mapusa

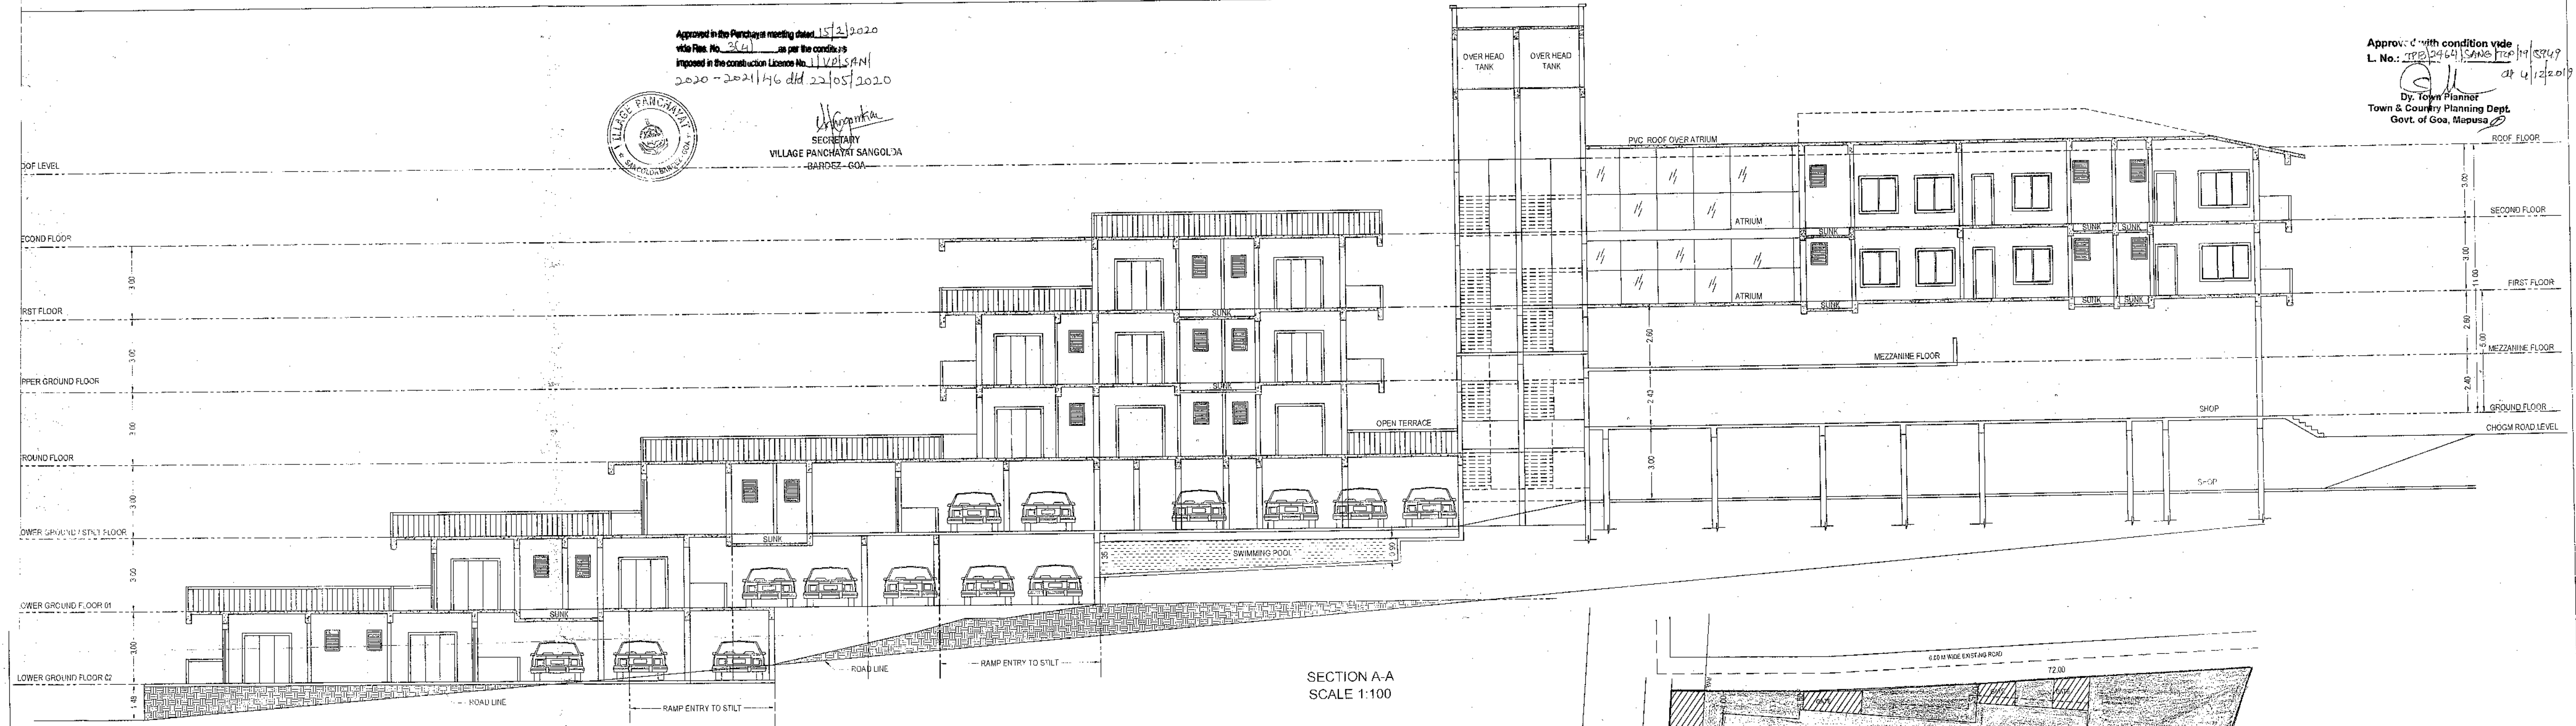

SECTION A-A
 SCALE 1:100

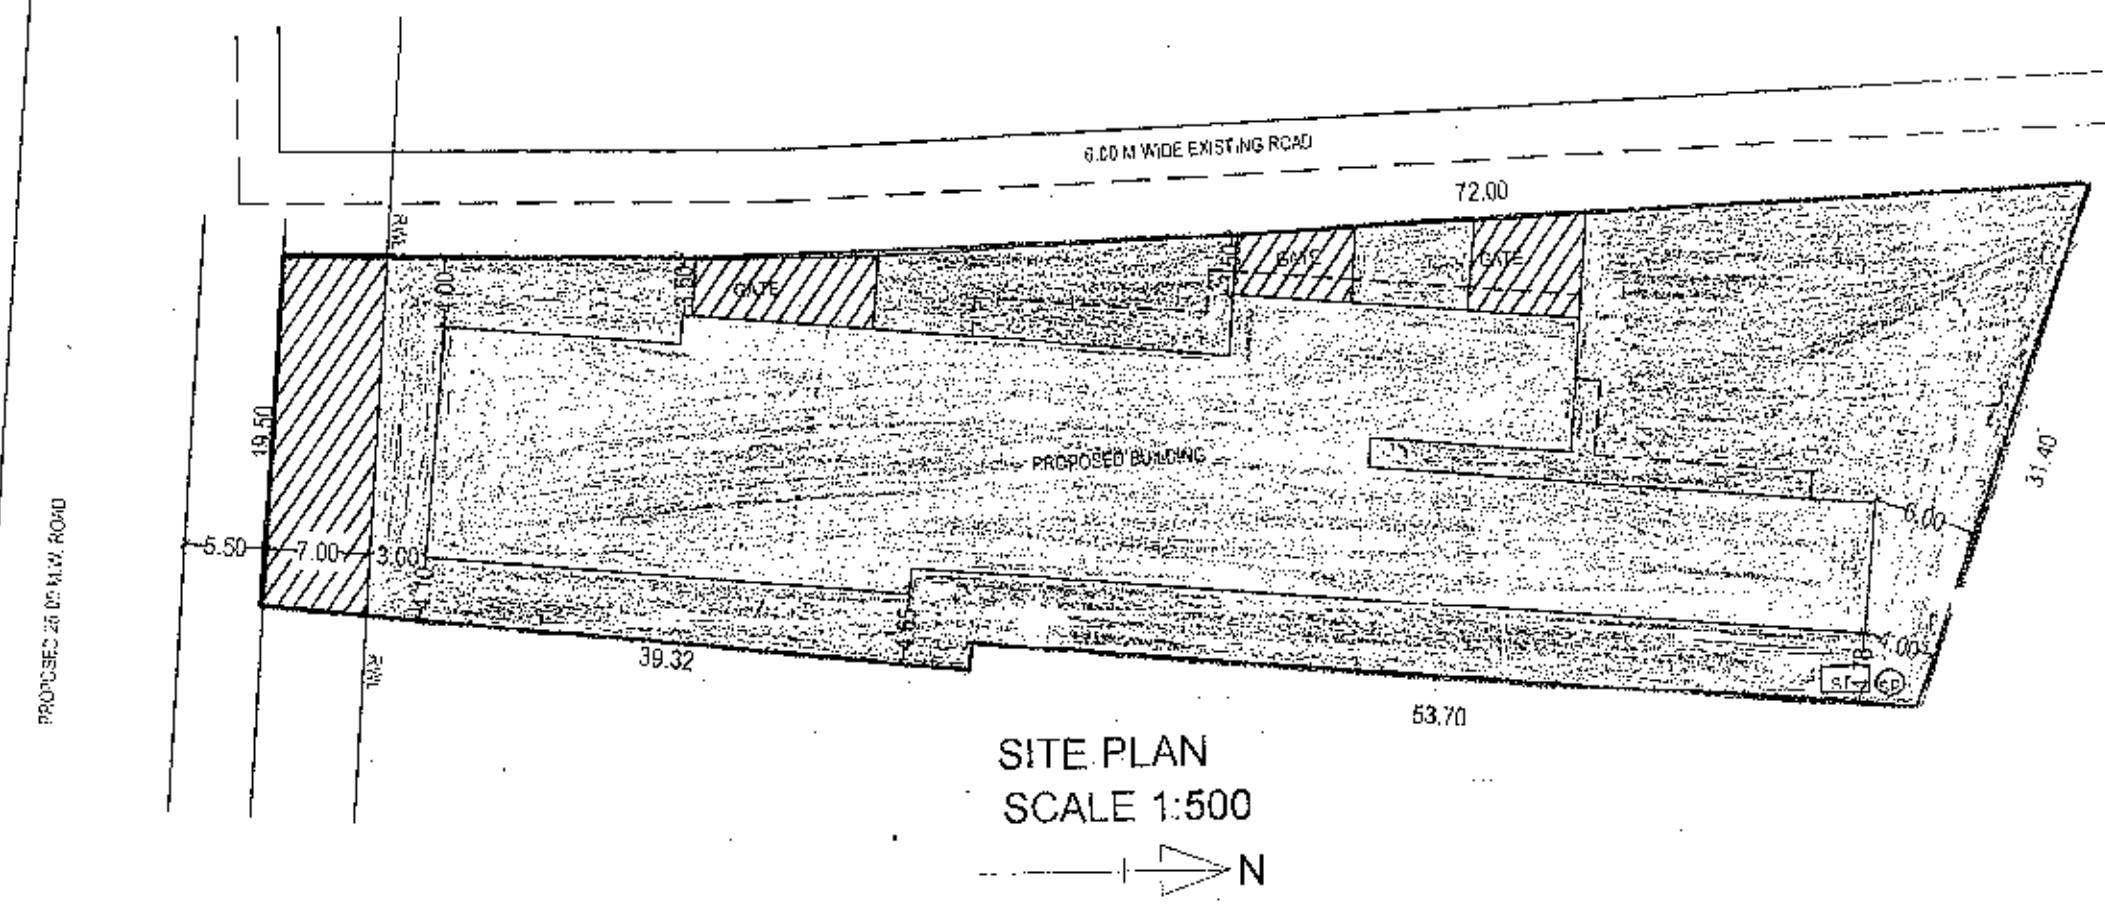

SITE PLAN
 SCALE 1:500

PROPOSED RESIDENTIAL CUM COMMERCIAL BUILDING FOR
 MR. KIRTI P. NERLEKAR IN PLOT AREA BEARING SURVEY NO. 87/14-R
 SITUATED AT SANGOLDA - BARDEZ - GOA

Navint S. Arsekar
 NAVINT S. ARSEKAR
 ENGR. (Civil)
 Reg. No. E-115/2010
 ENGINEER

Kirti Nerlekar
 KIRTI NERLEKAR
 OWNER