


N

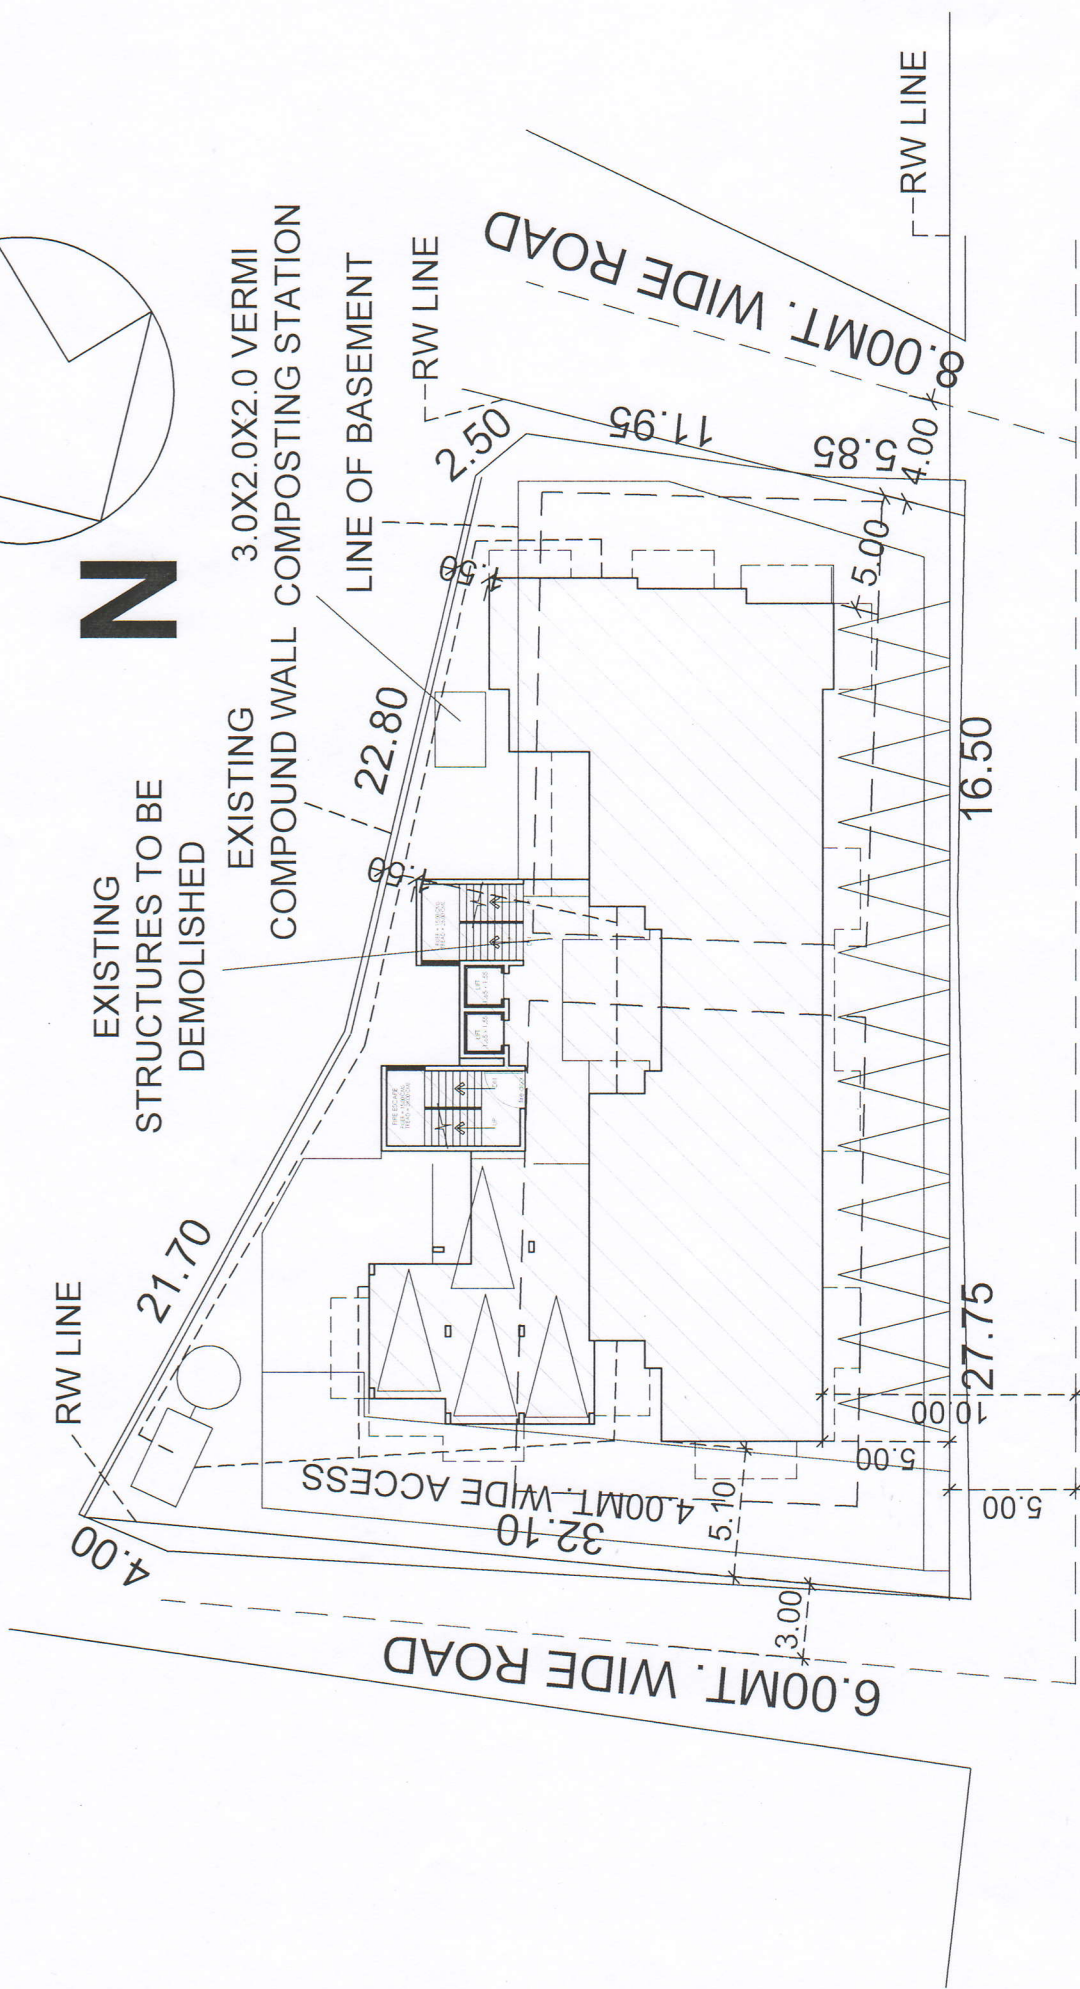

TO TISK PONDA ◁

10.00MT. WIDE ROAD

▷ TO PONDA BUS STAND

SITE PLAN
SCALE 1:100