



AREA STATEMENT

1. Total Plot Area	10000 Sq. Ft.
2. Area of Building Footprint	1500 Sq. Ft.
3. Area of Open Space	8500 Sq. Ft.
4. Area of Roadway	100 Sq. Ft.
5. Area of Landscaping	500 Sq. Ft.
6. Area of Parking	200 Sq. Ft.
7. Area of Stairs	100 Sq. Ft.
8. Area of Corridor	100 Sq. Ft.
9. Area of Lift	100 Sq. Ft.
10. Area of Store	100 Sq. Ft.
11. Area of Kitchen	100 Sq. Ft.
12. Area of Living	100 Sq. Ft.
13. Area of Bed Room	100 Sq. Ft.
14. Area of Bath	100 Sq. Ft.
15. Area of Terrace	100 Sq. Ft.
16. Area of Balcony	100 Sq. Ft.
17. Area of Veranda	100 Sq. Ft.
18. Area of Porch	100 Sq. Ft.
19. Area of Gate	100 Sq. Ft.
20. Area of Wall	100 Sq. Ft.
21. Area of Window	100 Sq. Ft.
22. Area of Door	100 Sq. Ft.
23. Area of Staircase	100 Sq. Ft.
24. Area of Lift Shaft	100 Sq. Ft.
25. Area of Store Room	100 Sq. Ft.
26. Area of Kitchen	100 Sq. Ft.
27. Area of Living	100 Sq. Ft.
28. Area of Bed Room	100 Sq. Ft.
29. Area of Bath	100 Sq. Ft.
30. Area of Terrace	100 Sq. Ft.
31. Area of Balcony	100 Sq. Ft.
32. Area of Veranda	100 Sq. Ft.
33. Area of Porch	100 Sq. Ft.
34. Area of Gate	100 Sq. Ft.
35. Area of Wall	100 Sq. Ft.
36. Area of Window	100 Sq. Ft.
37. Area of Door	100 Sq. Ft.
38. Area of Staircase	100 Sq. Ft.
39. Area of Lift Shaft	100 Sq. Ft.
40. Area of Store Room	100 Sq. Ft.

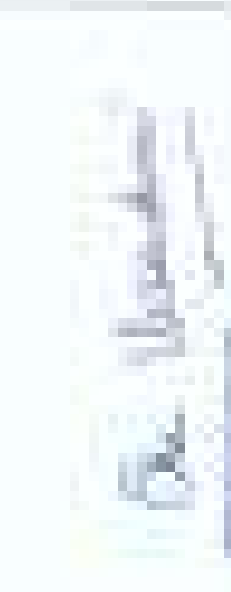


Dr. Venkatesh

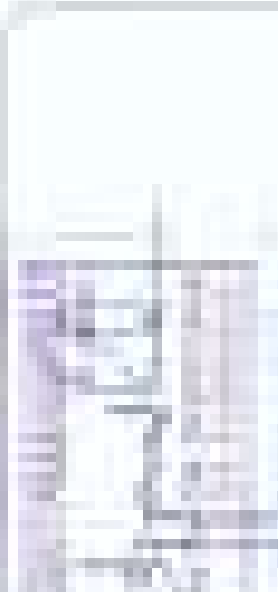


AAKIT PRAABHUDESSAI

Architect & Designer


AAKIT PRAABHUDESSAI

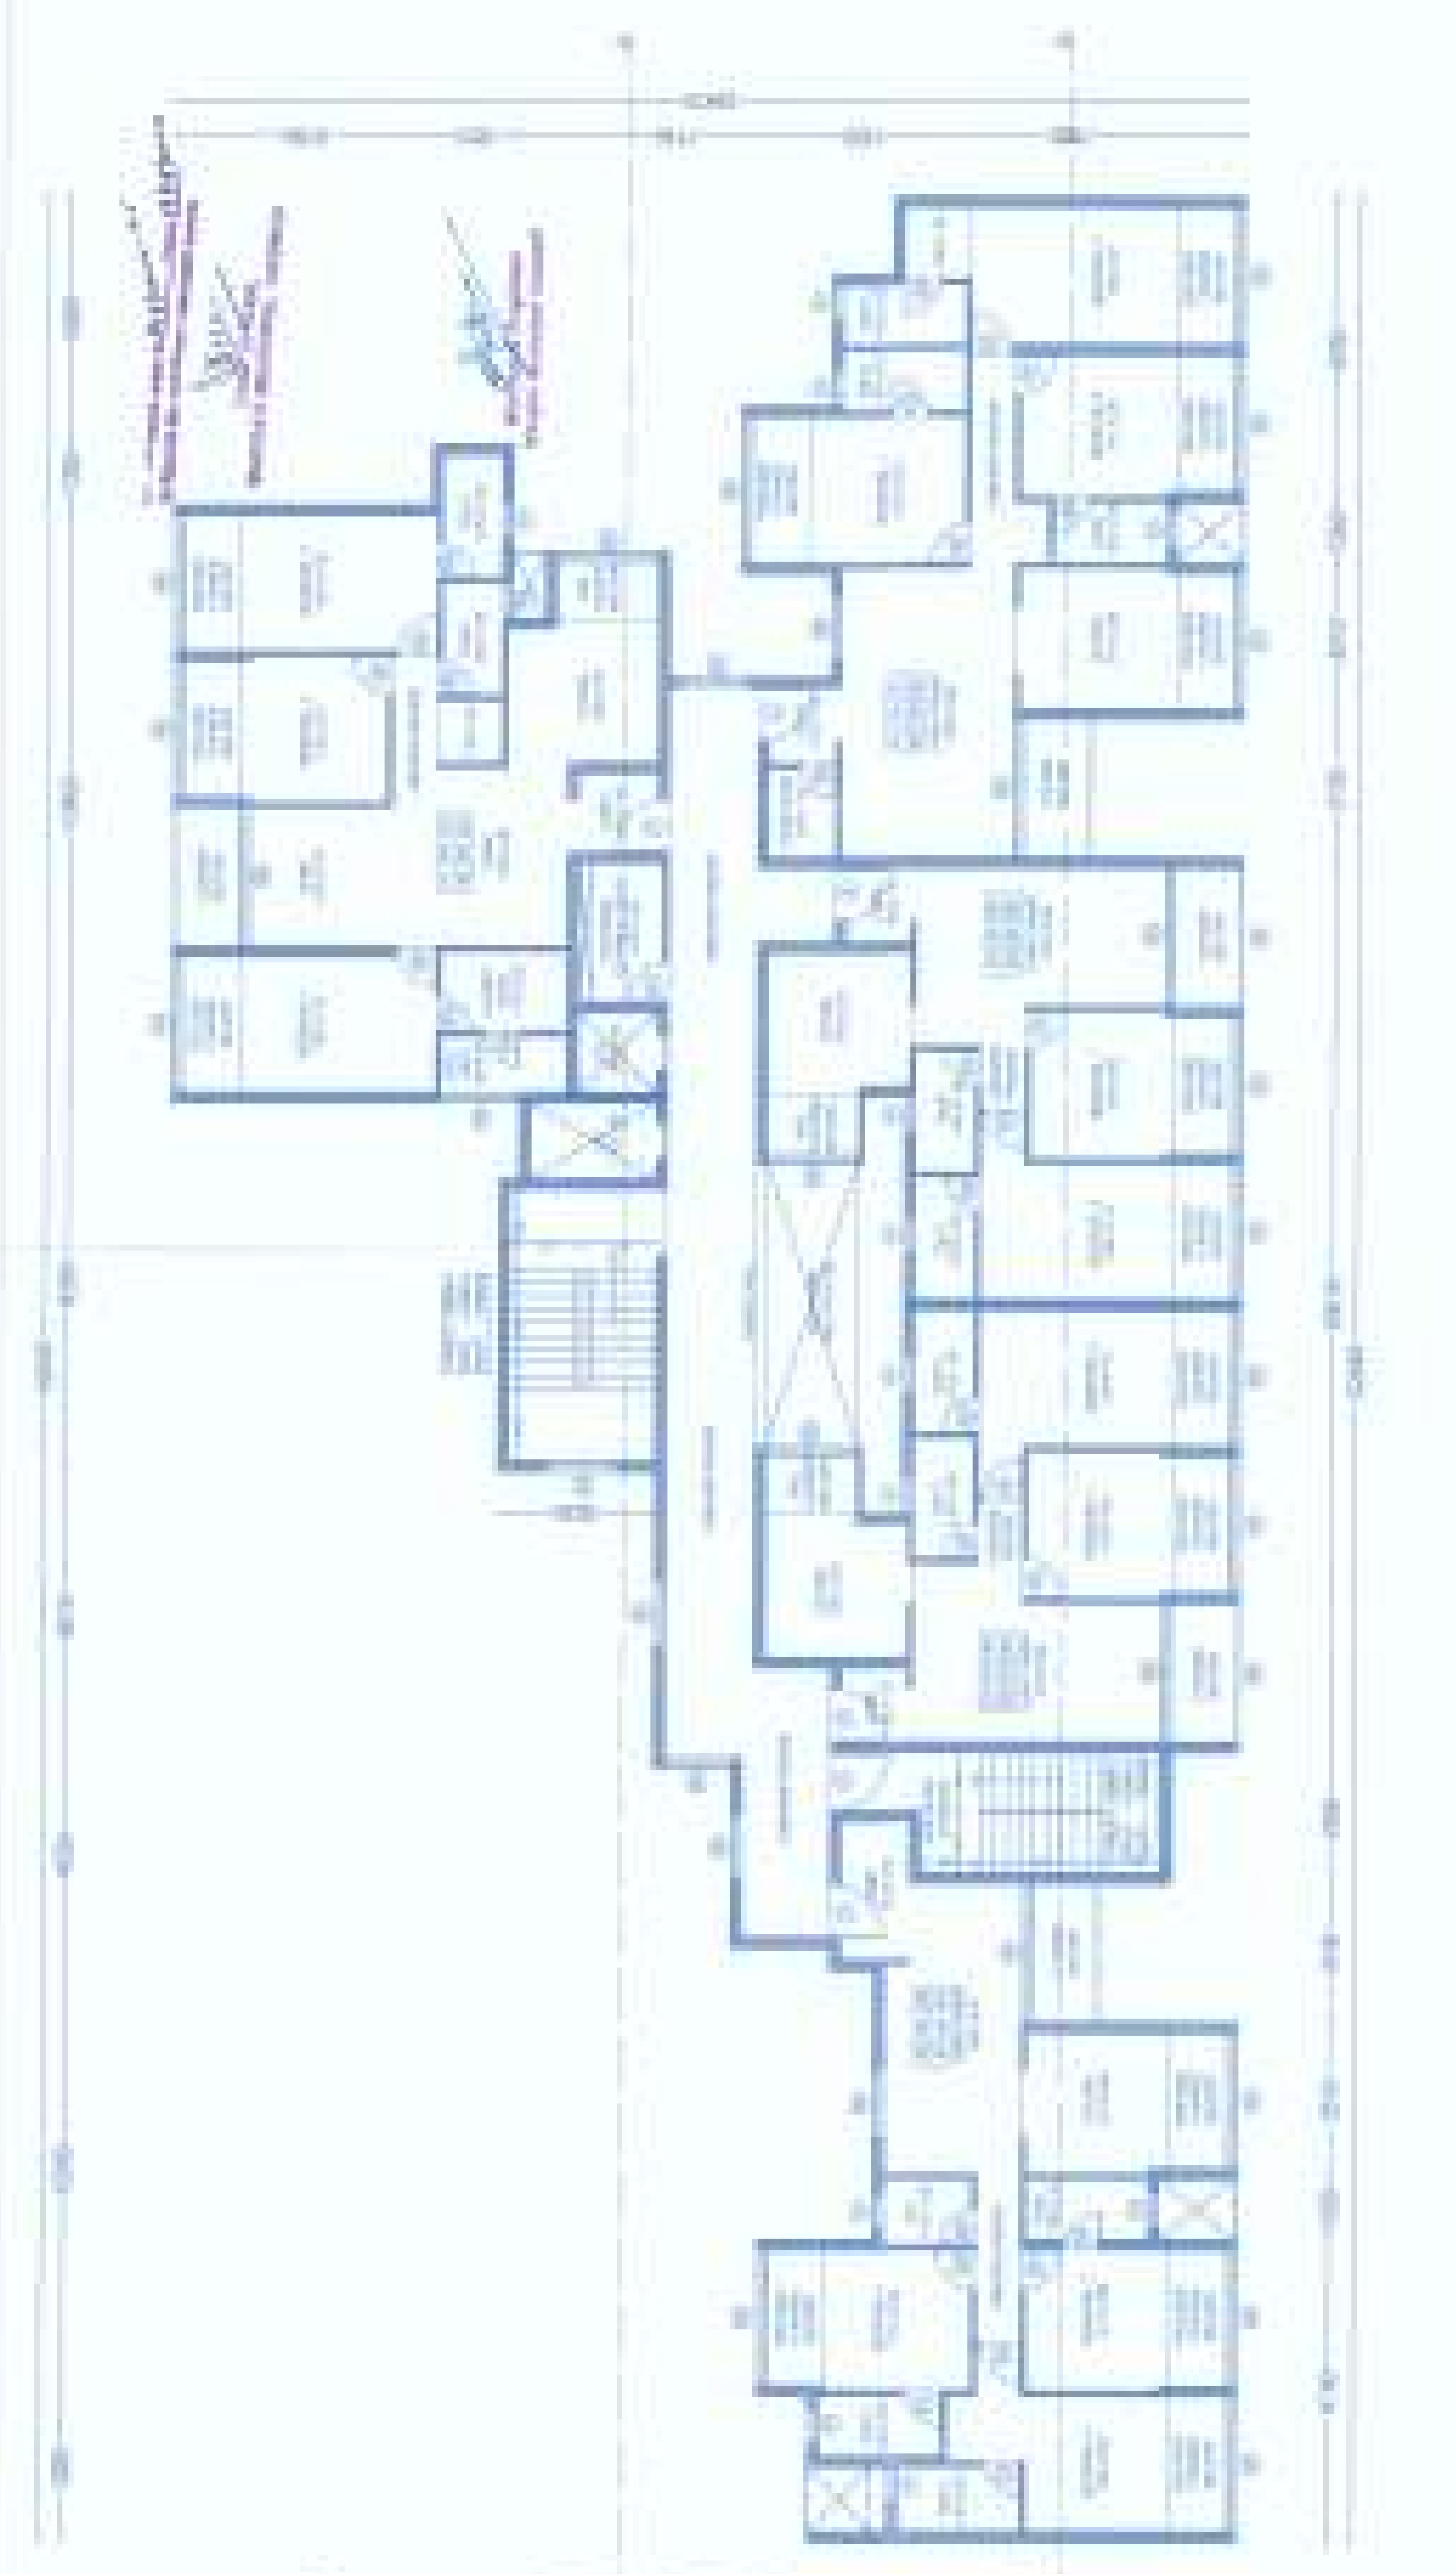

GROUND FLOOR PLAN
SCALE: 1/4" = 1'-0"

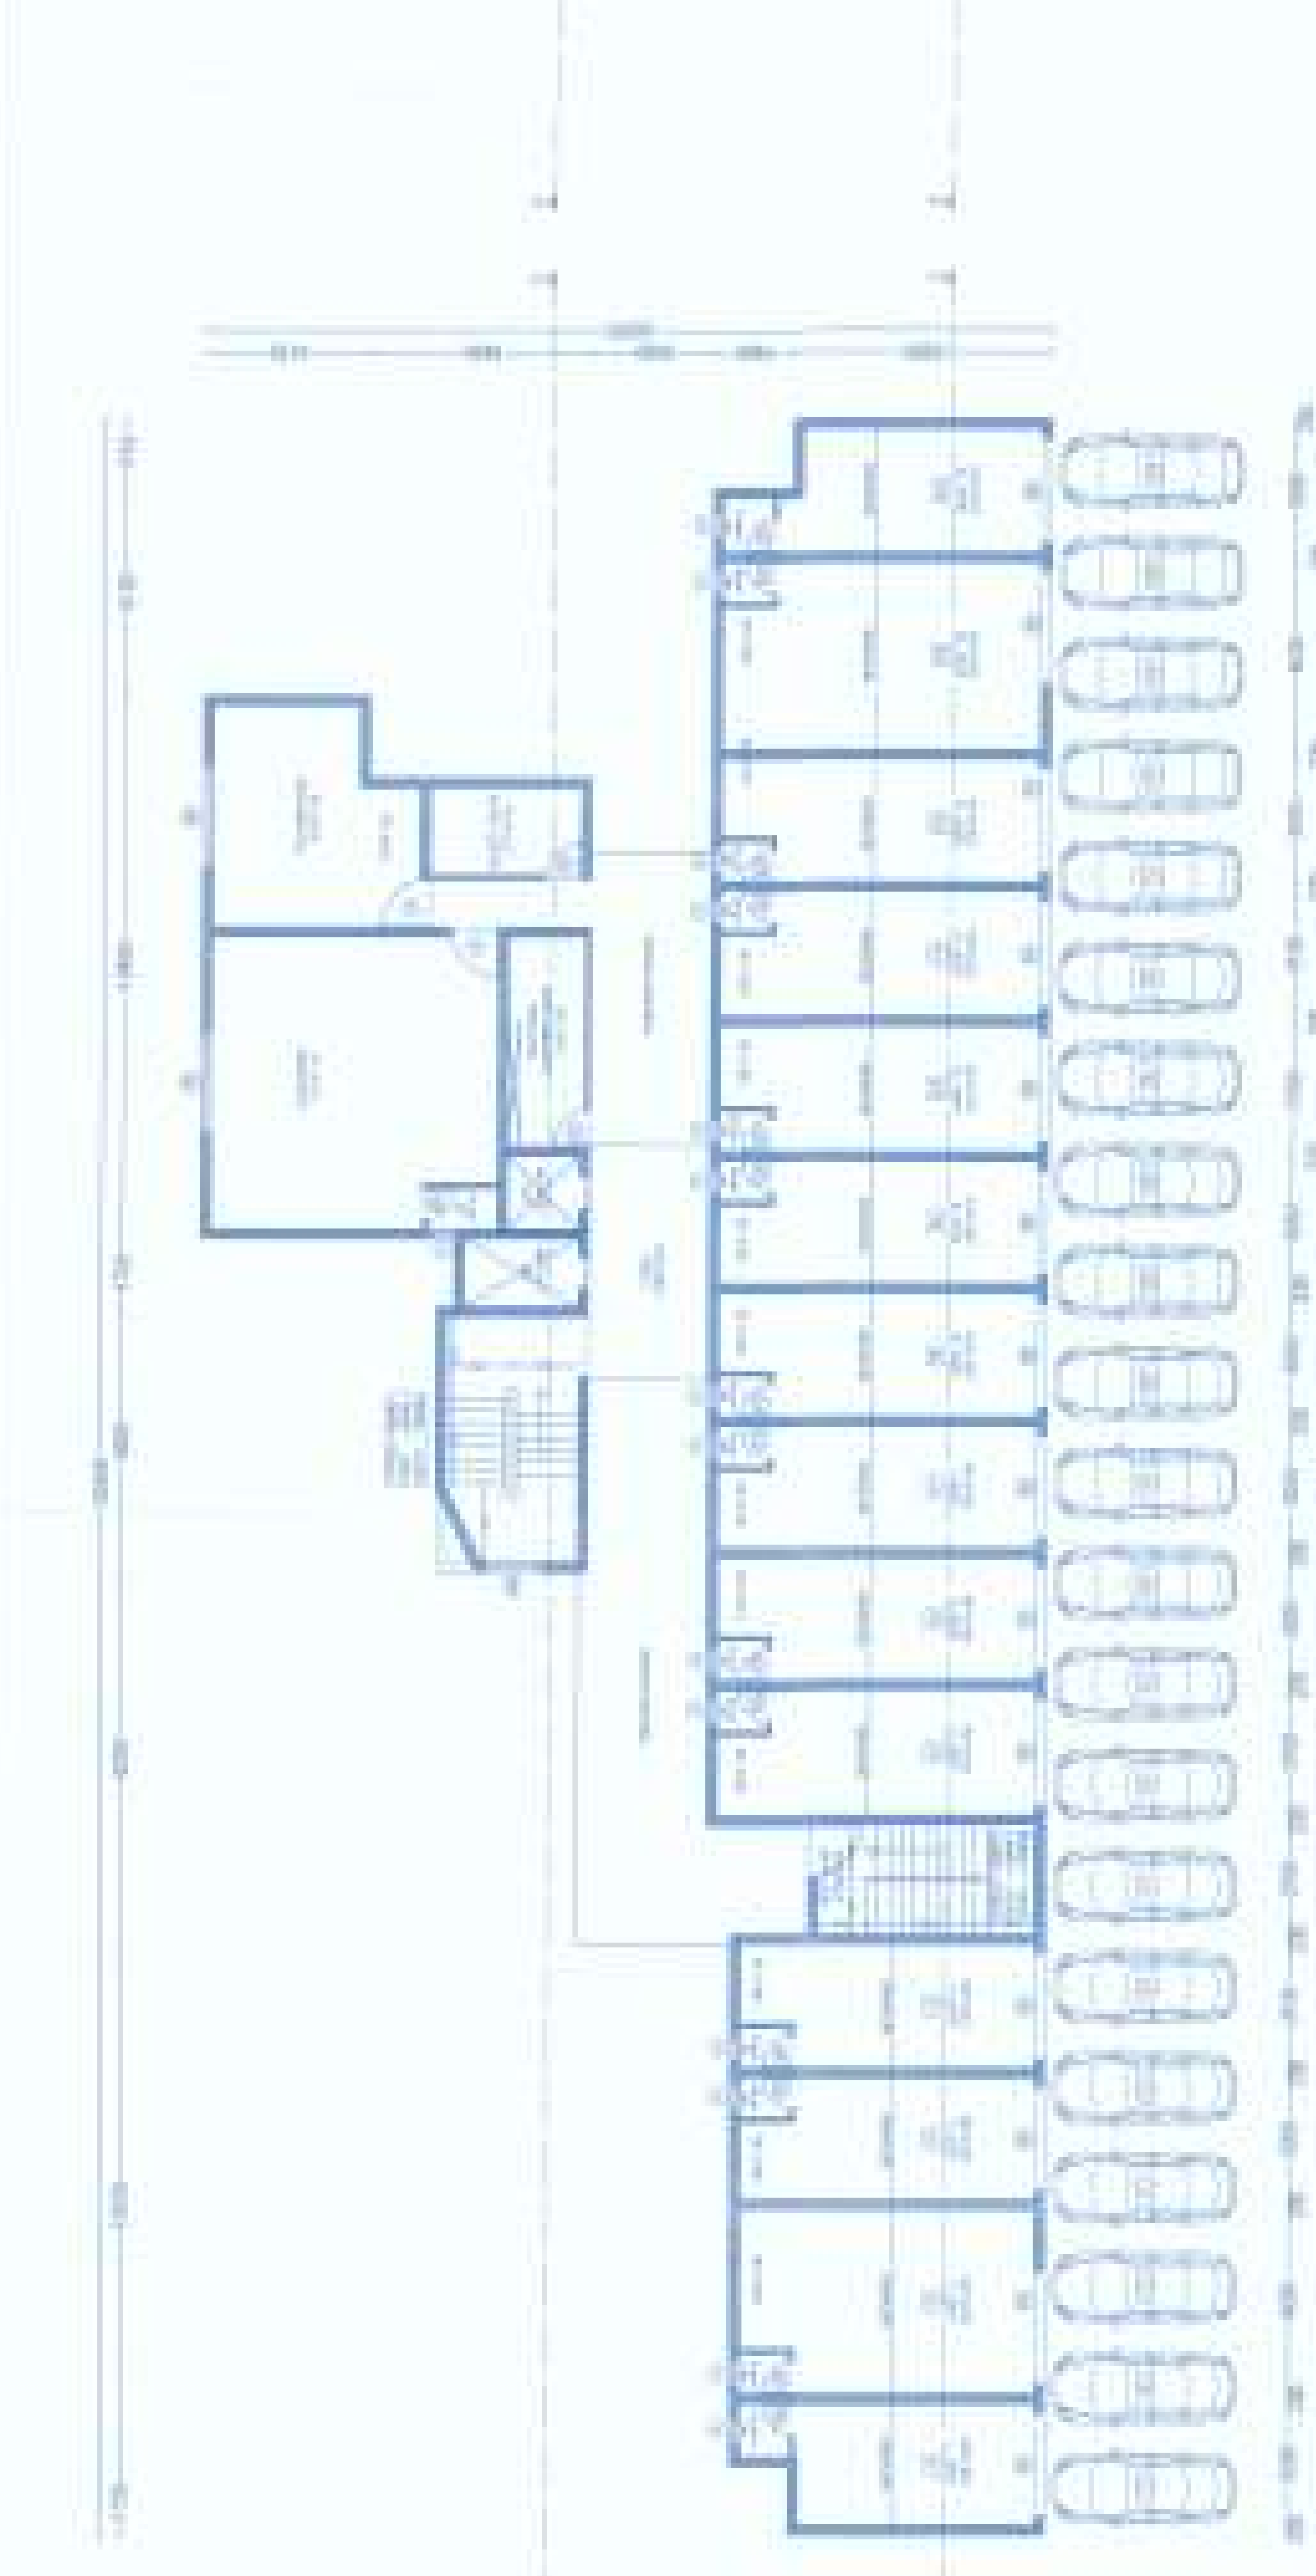


FIRST FLOOR PLAN
SCALE: 1/4" = 1'-0"

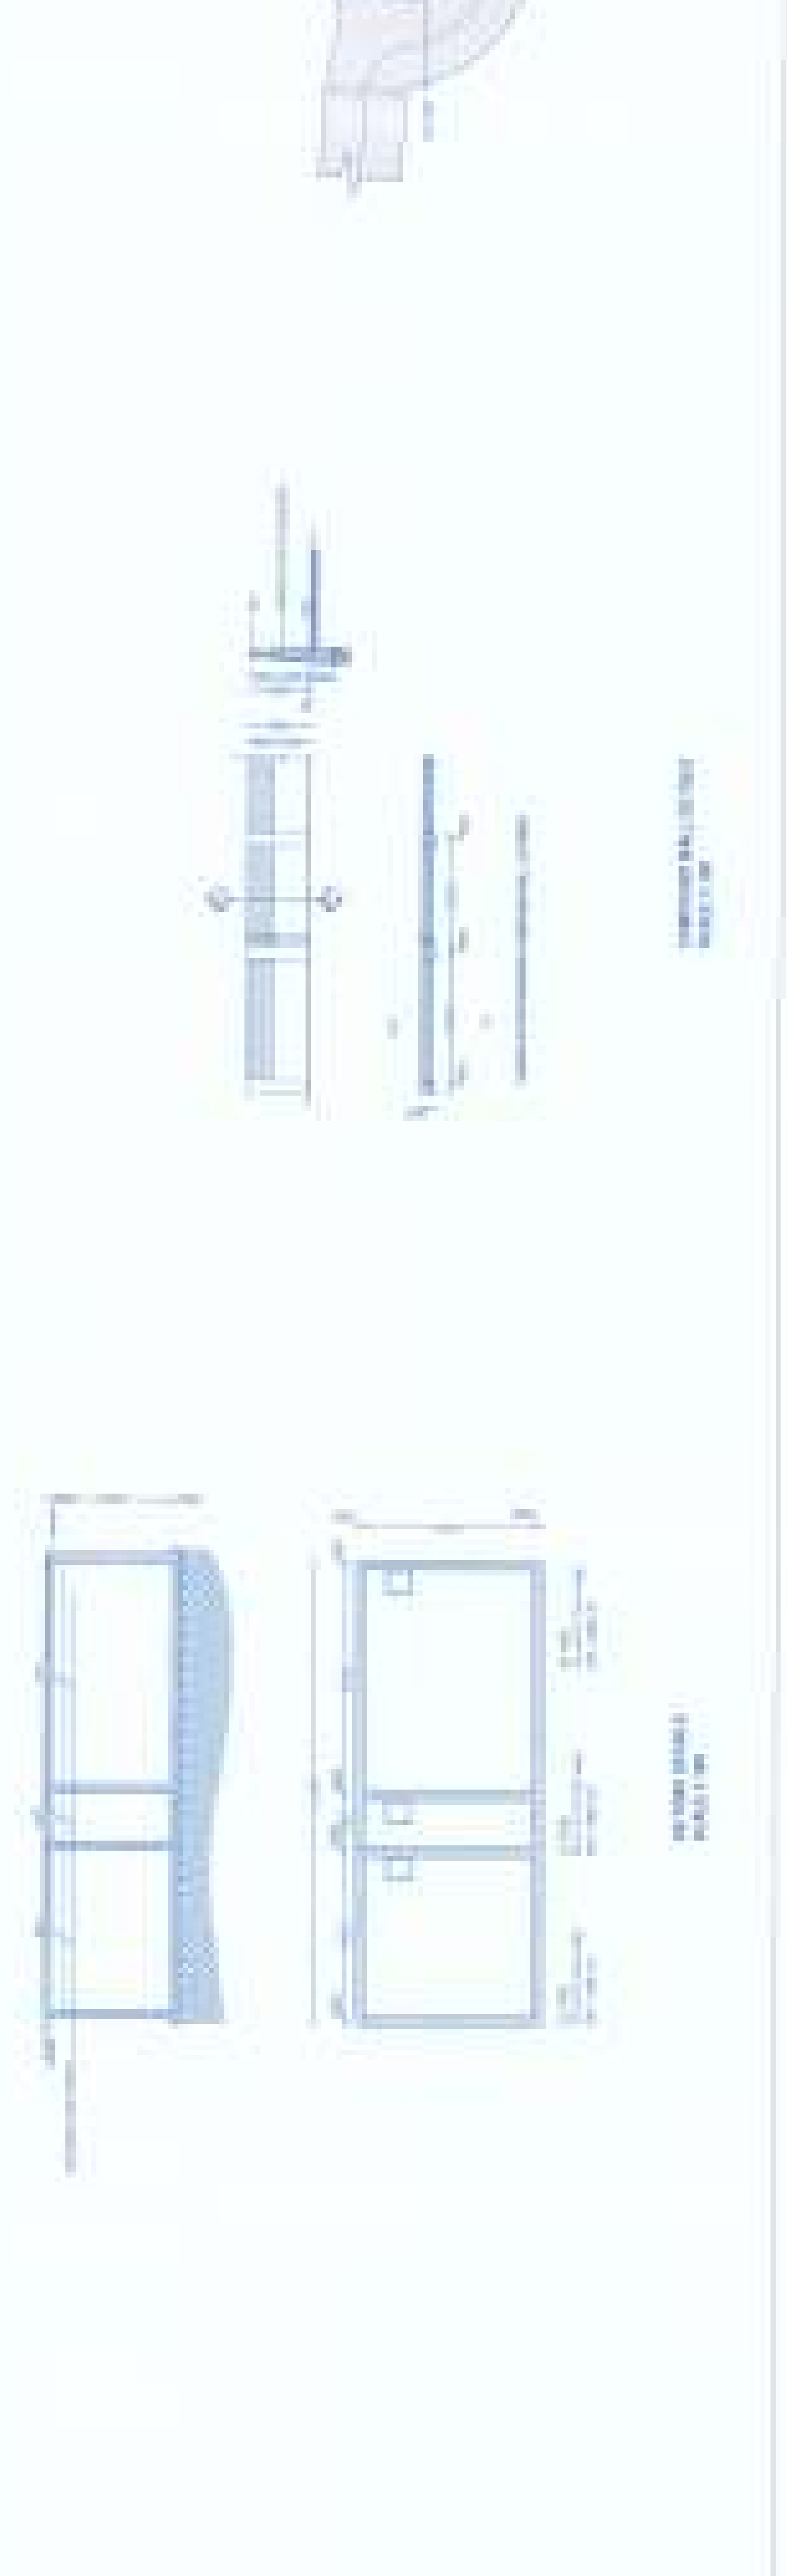


 ANKIT PRABHU DESSAI ARCHITECTS
 ANKIT PRABHU DESSAI ARCHITECTS
 ANKIT PRABHU DESSAI ARCHITECTS

ANKIT PRABHU DESSAI ARCHITECTS
 ANKIT PRABHU DESSAI ARCHITECTS
 ANKIT PRABHU DESSAI ARCHITECTS
 ANKIT PRABHU DESSAI ARCHITECTS


 ANKIT PRABHU DESSAI ARCHITECTS
 ANKIT PRABHU DESSAI ARCHITECTS

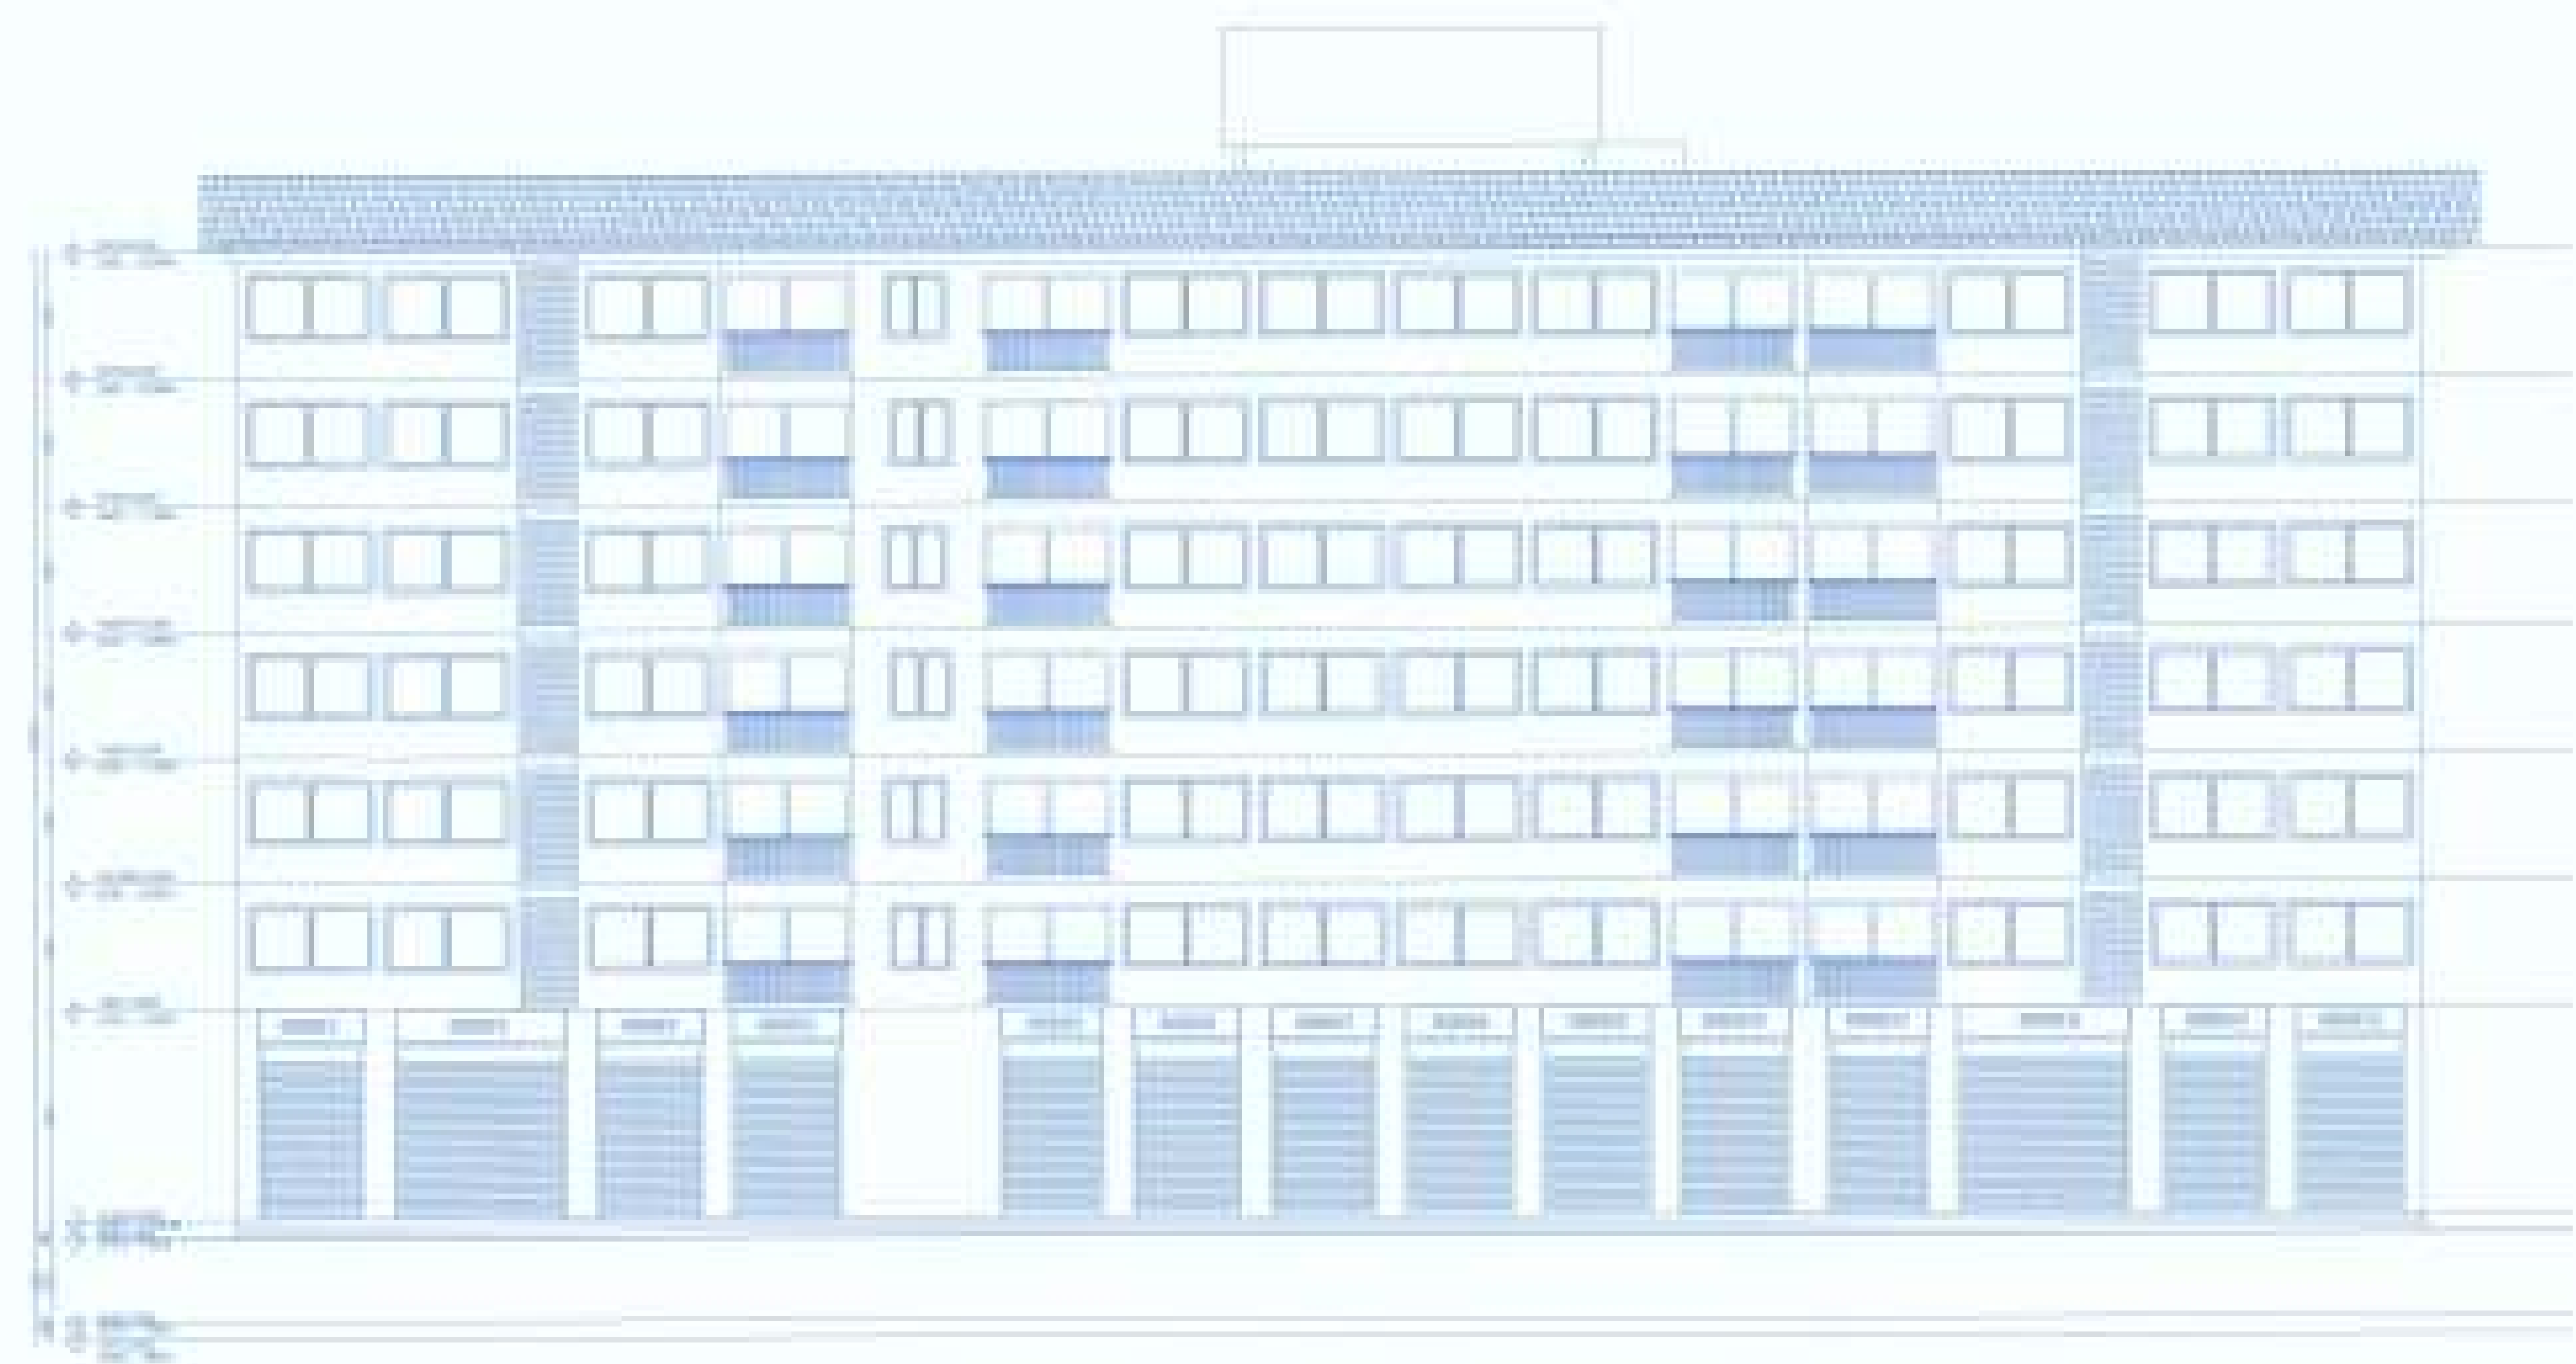


ANKIT PRABHU DESSAI ARCHITECTS
 ANKIT PRABHU DESSAI ARCHITECTS

ANKIT PRABHU DESSAI ARCHITECTS ANKIT PRABHU DESSAI ARCHITECTS	
ANKIT PRABHU DESSAI ARCHITECTS ANKIT PRABHU DESSAI ARCHITECTS	ANKIT PRABHU DESSAI ARCHITECTS ANKIT PRABHU DESSAI ARCHITECTS
ANKIT PRABHU DESSAI ARCHITECTS ANKIT PRABHU DESSAI ARCHITECTS	ANKIT PRABHU DESSAI ARCHITECTS ANKIT PRABHU DESSAI ARCHITECTS
ANKIT PRABHU DESSAI ARCHITECTS ANKIT PRABHU DESSAI ARCHITECTS	ANKIT PRABHU DESSAI ARCHITECTS ANKIT PRABHU DESSAI ARCHITECTS




ANKIT PRABHU DESSAI ARCHITECTS
 ANKIT PRABHU DESSAI ARCHITECTS
 ANKIT PRABHU DESSAI ARCHITECTS
 ANKIT PRABHU DESSAI ARCHITECTS

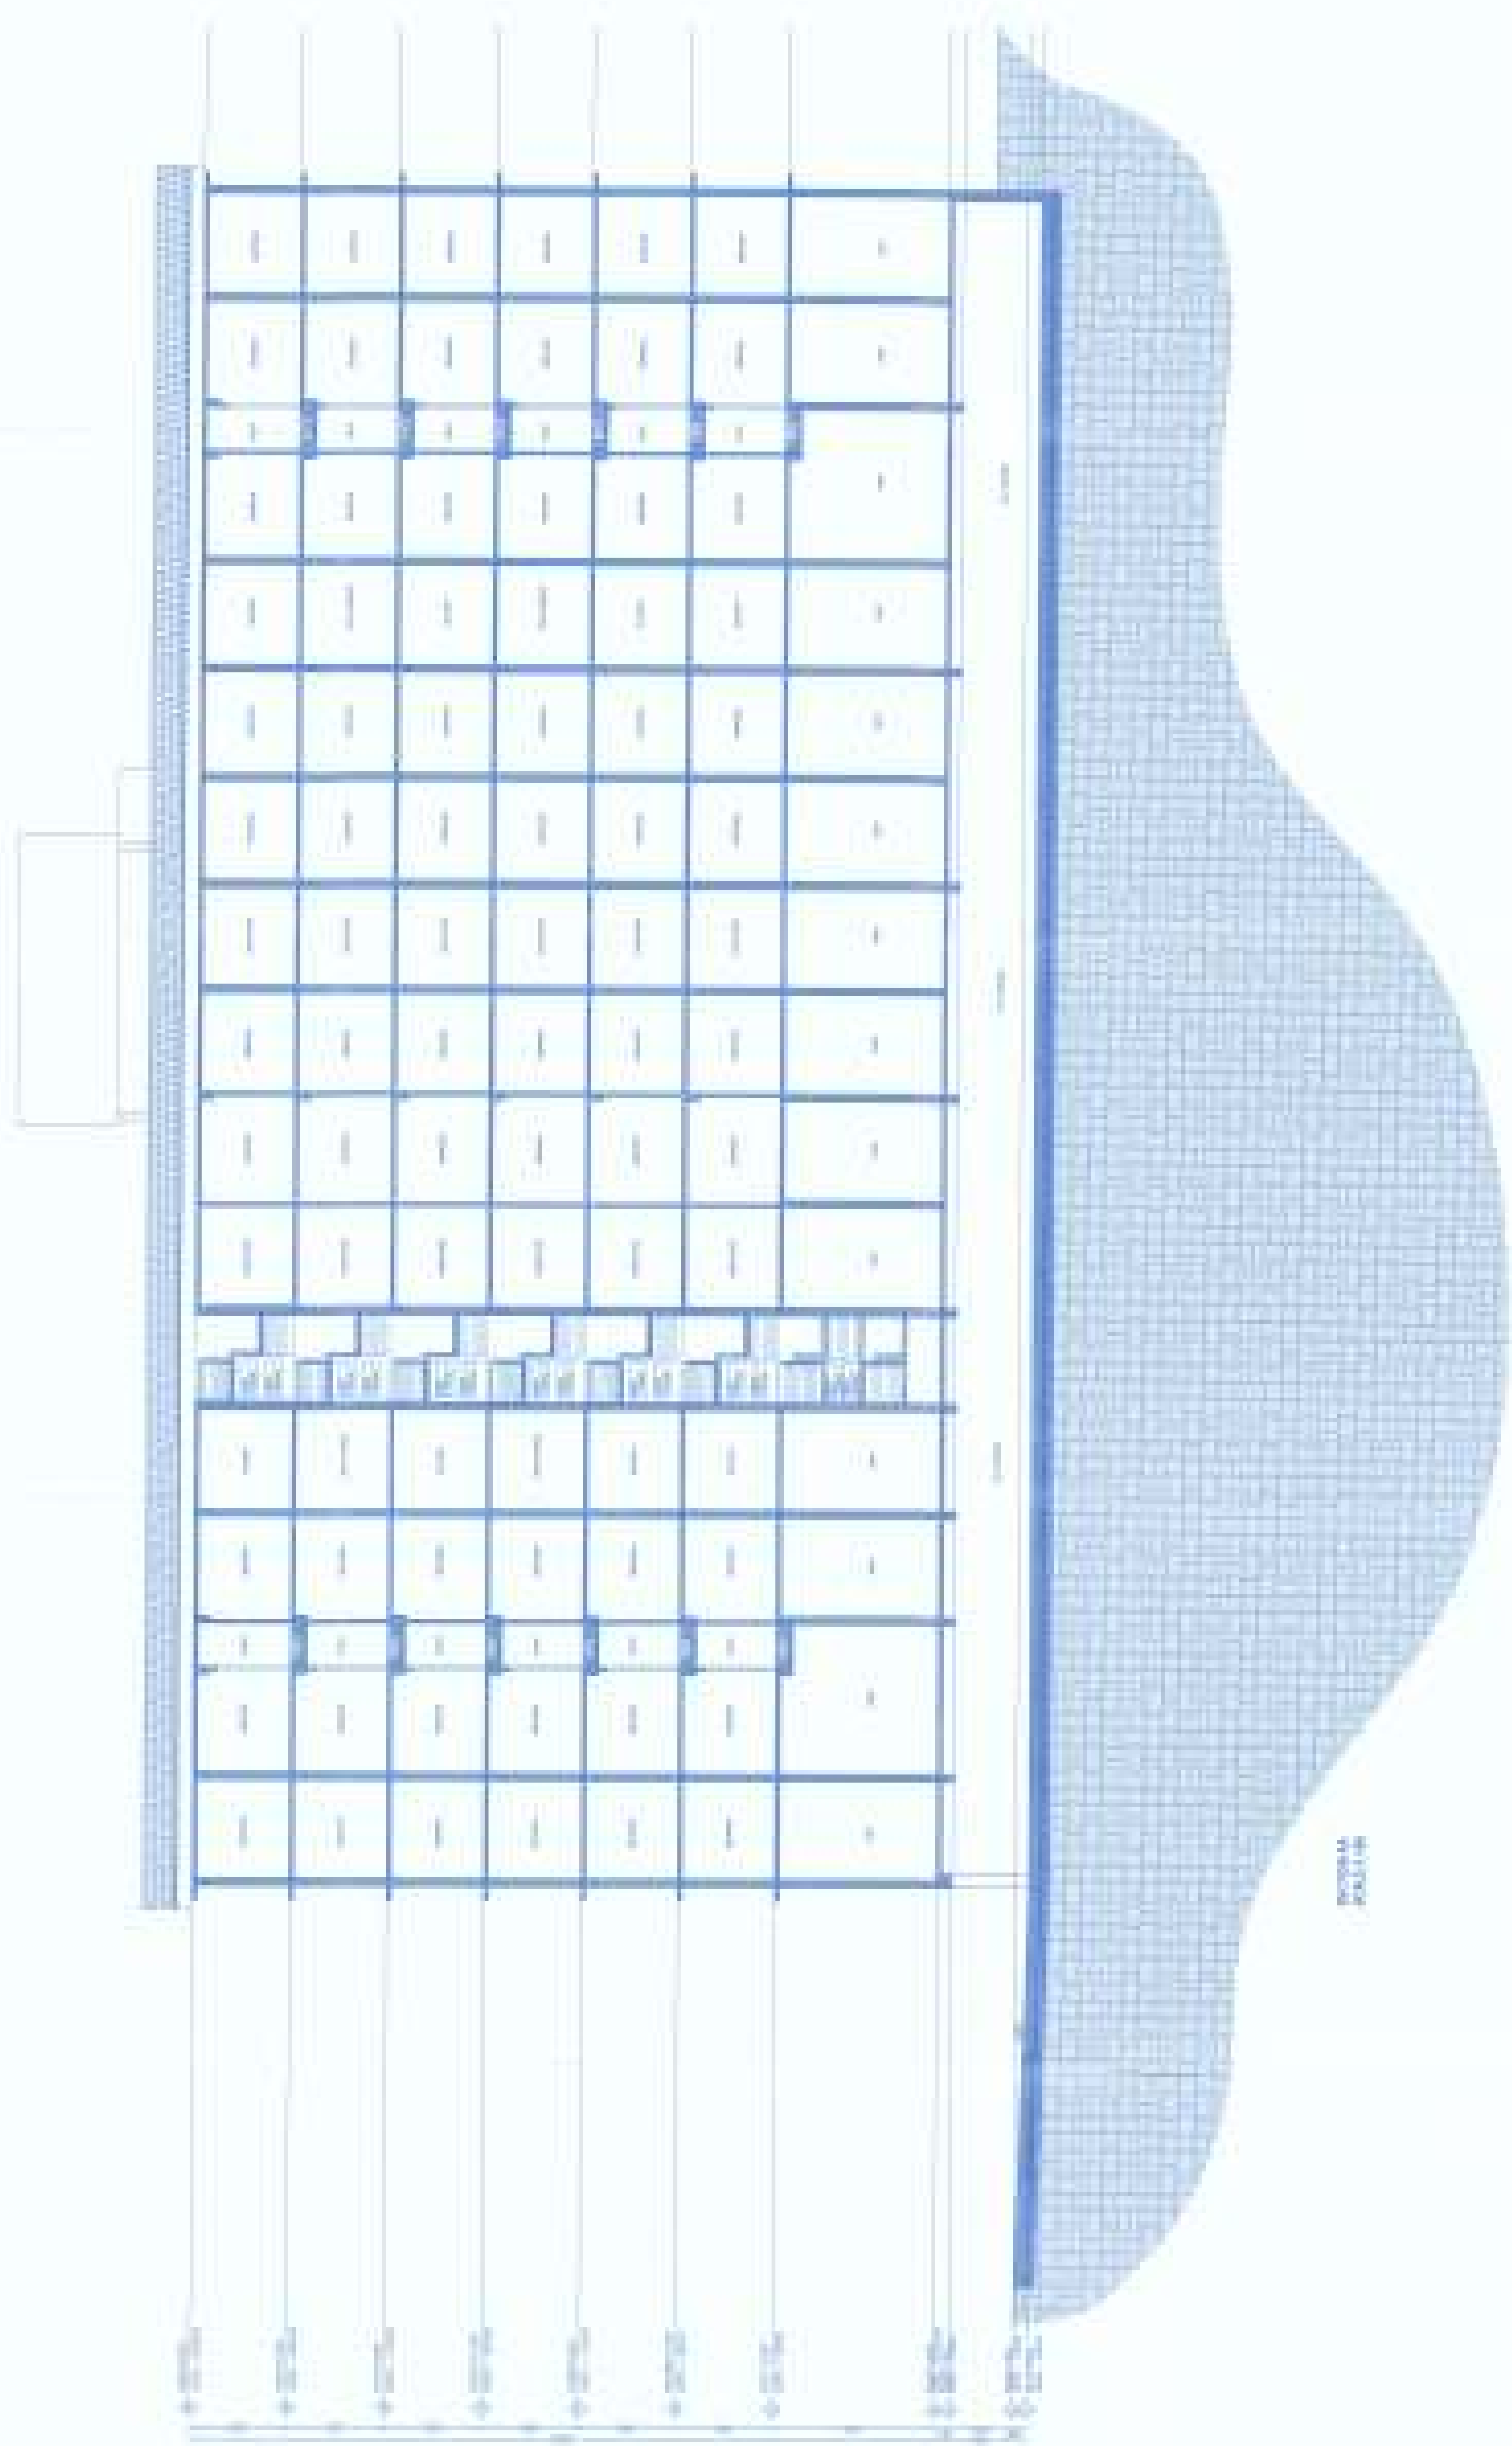



ROOM
PLAN


Approved by the
Architectural Committee
on 10/10/2018
at 10:00 AM

Signature
Date

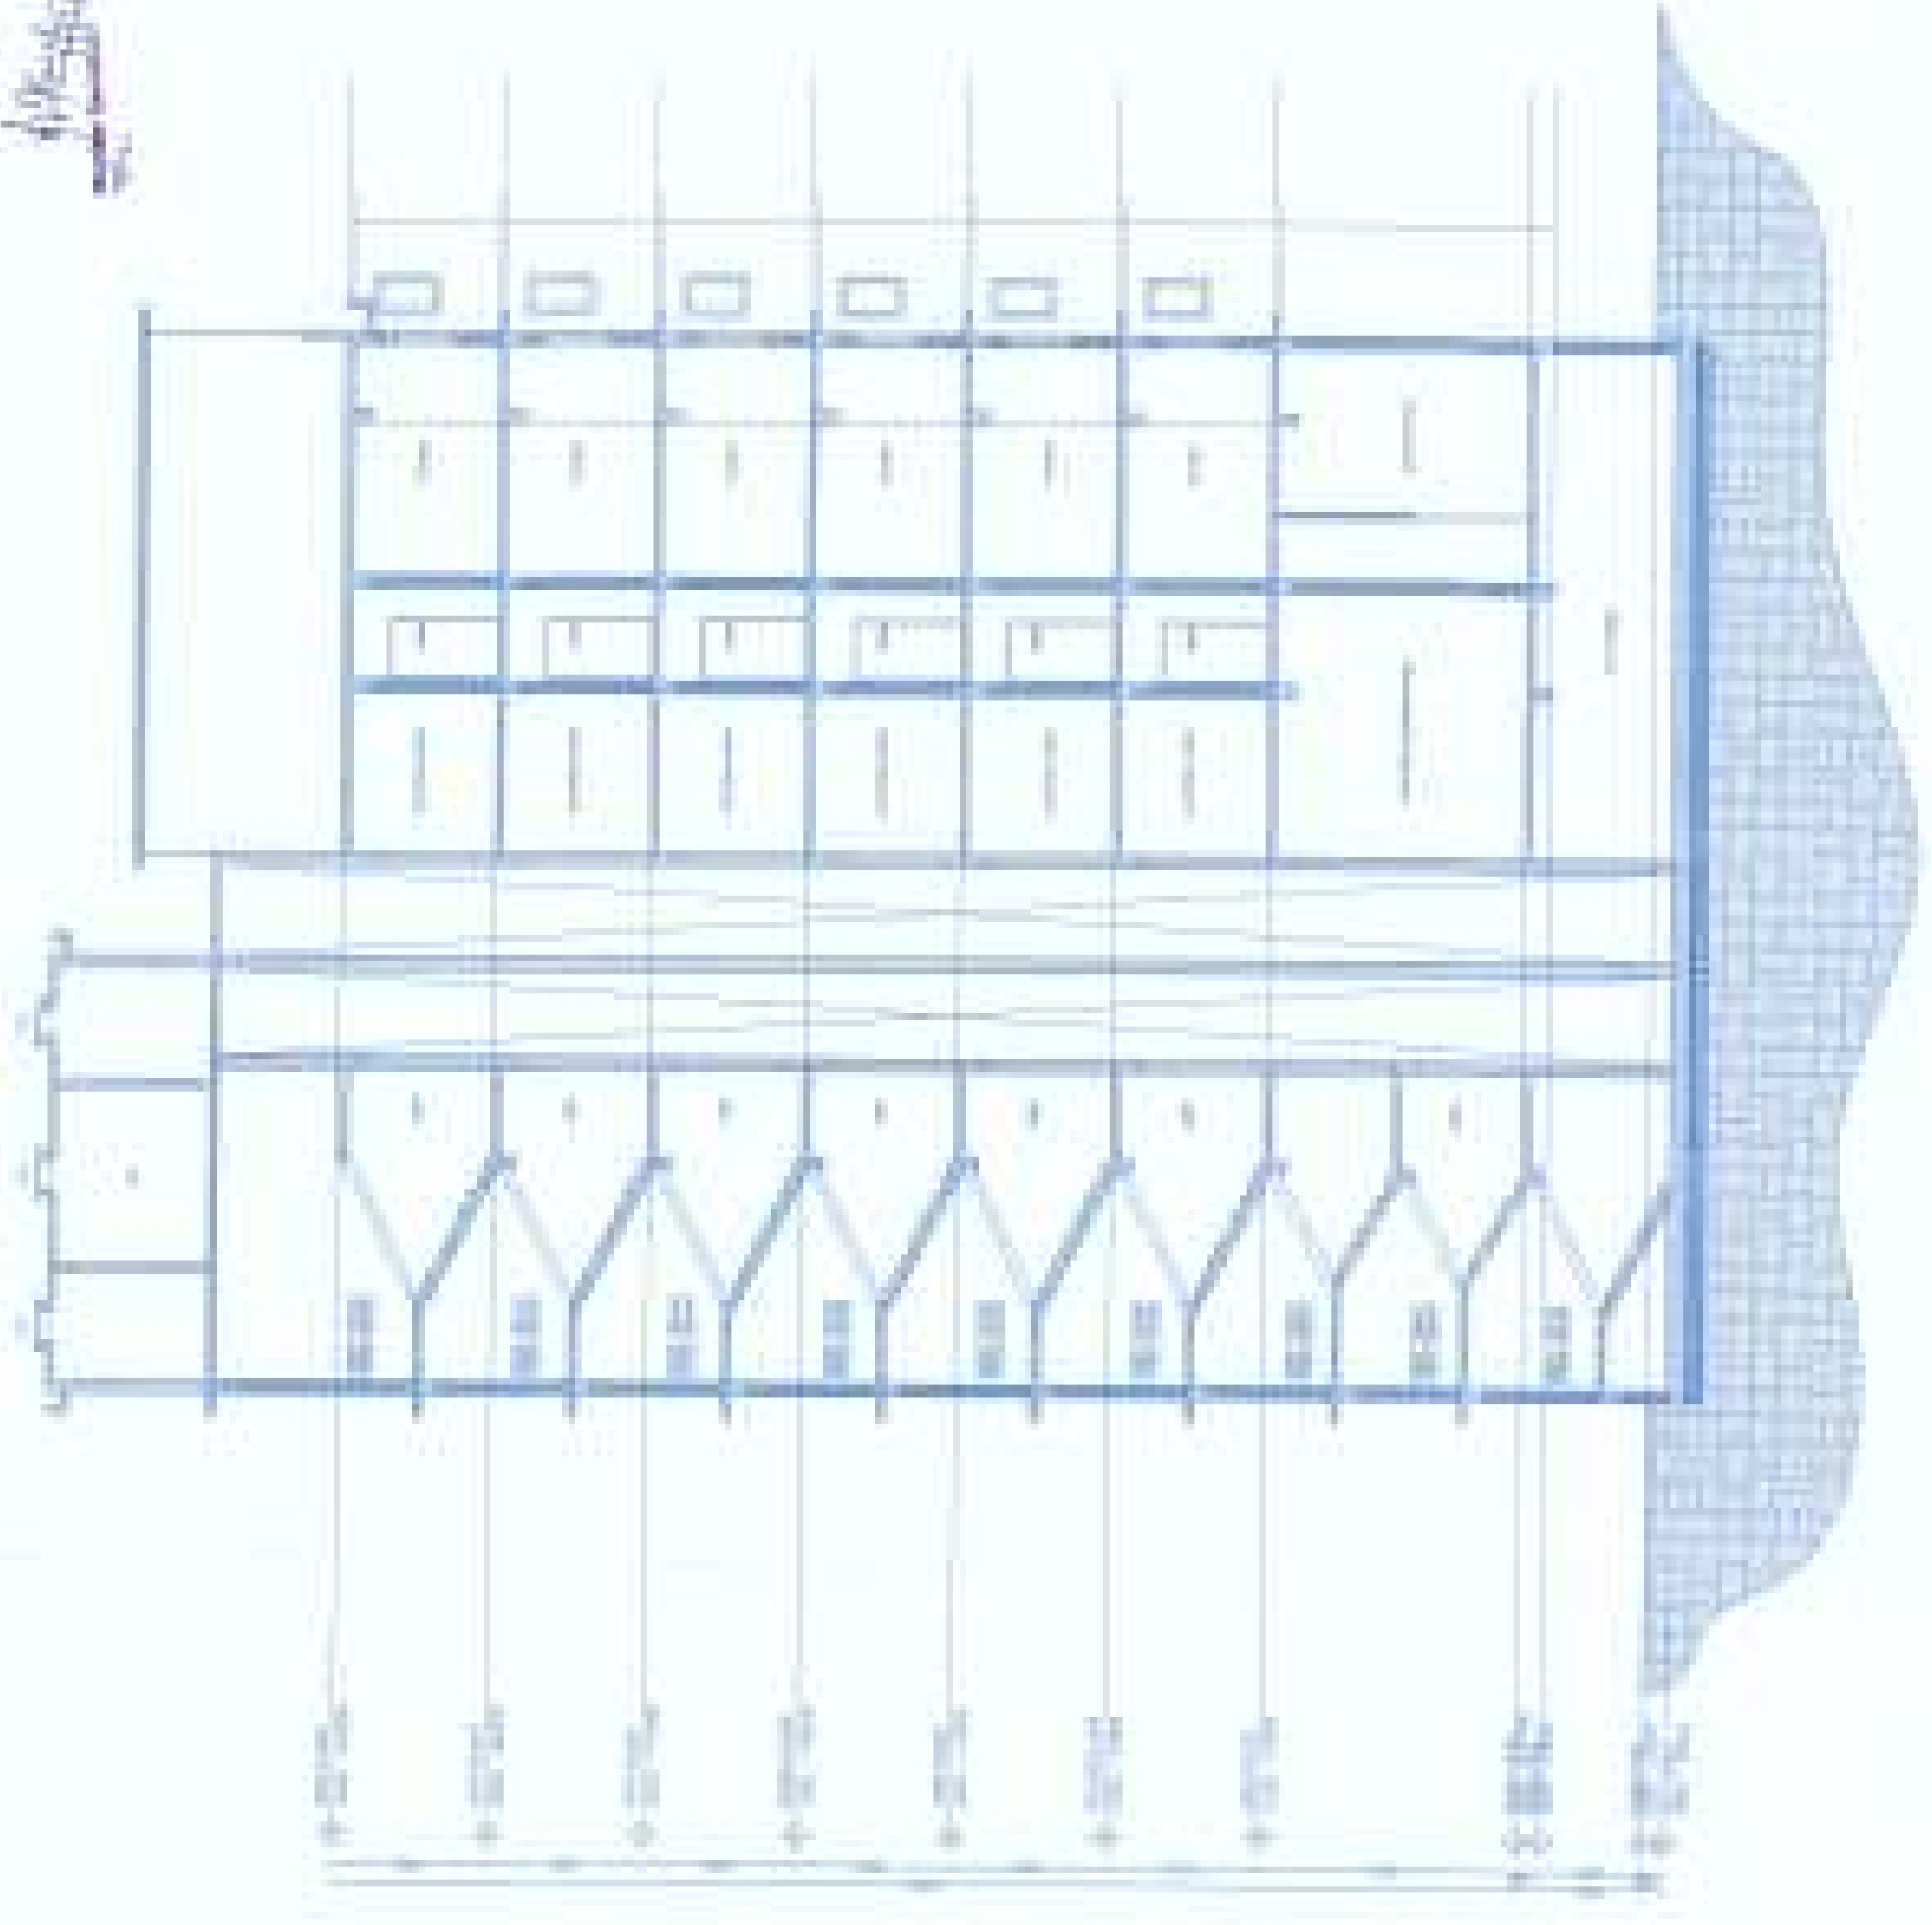

ROOM
PLAN

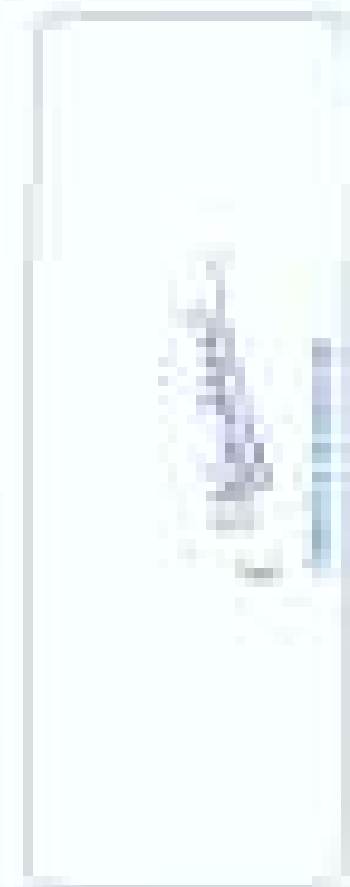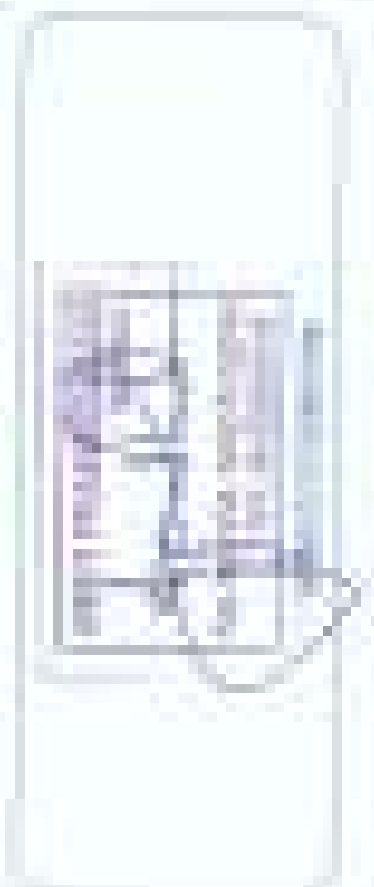

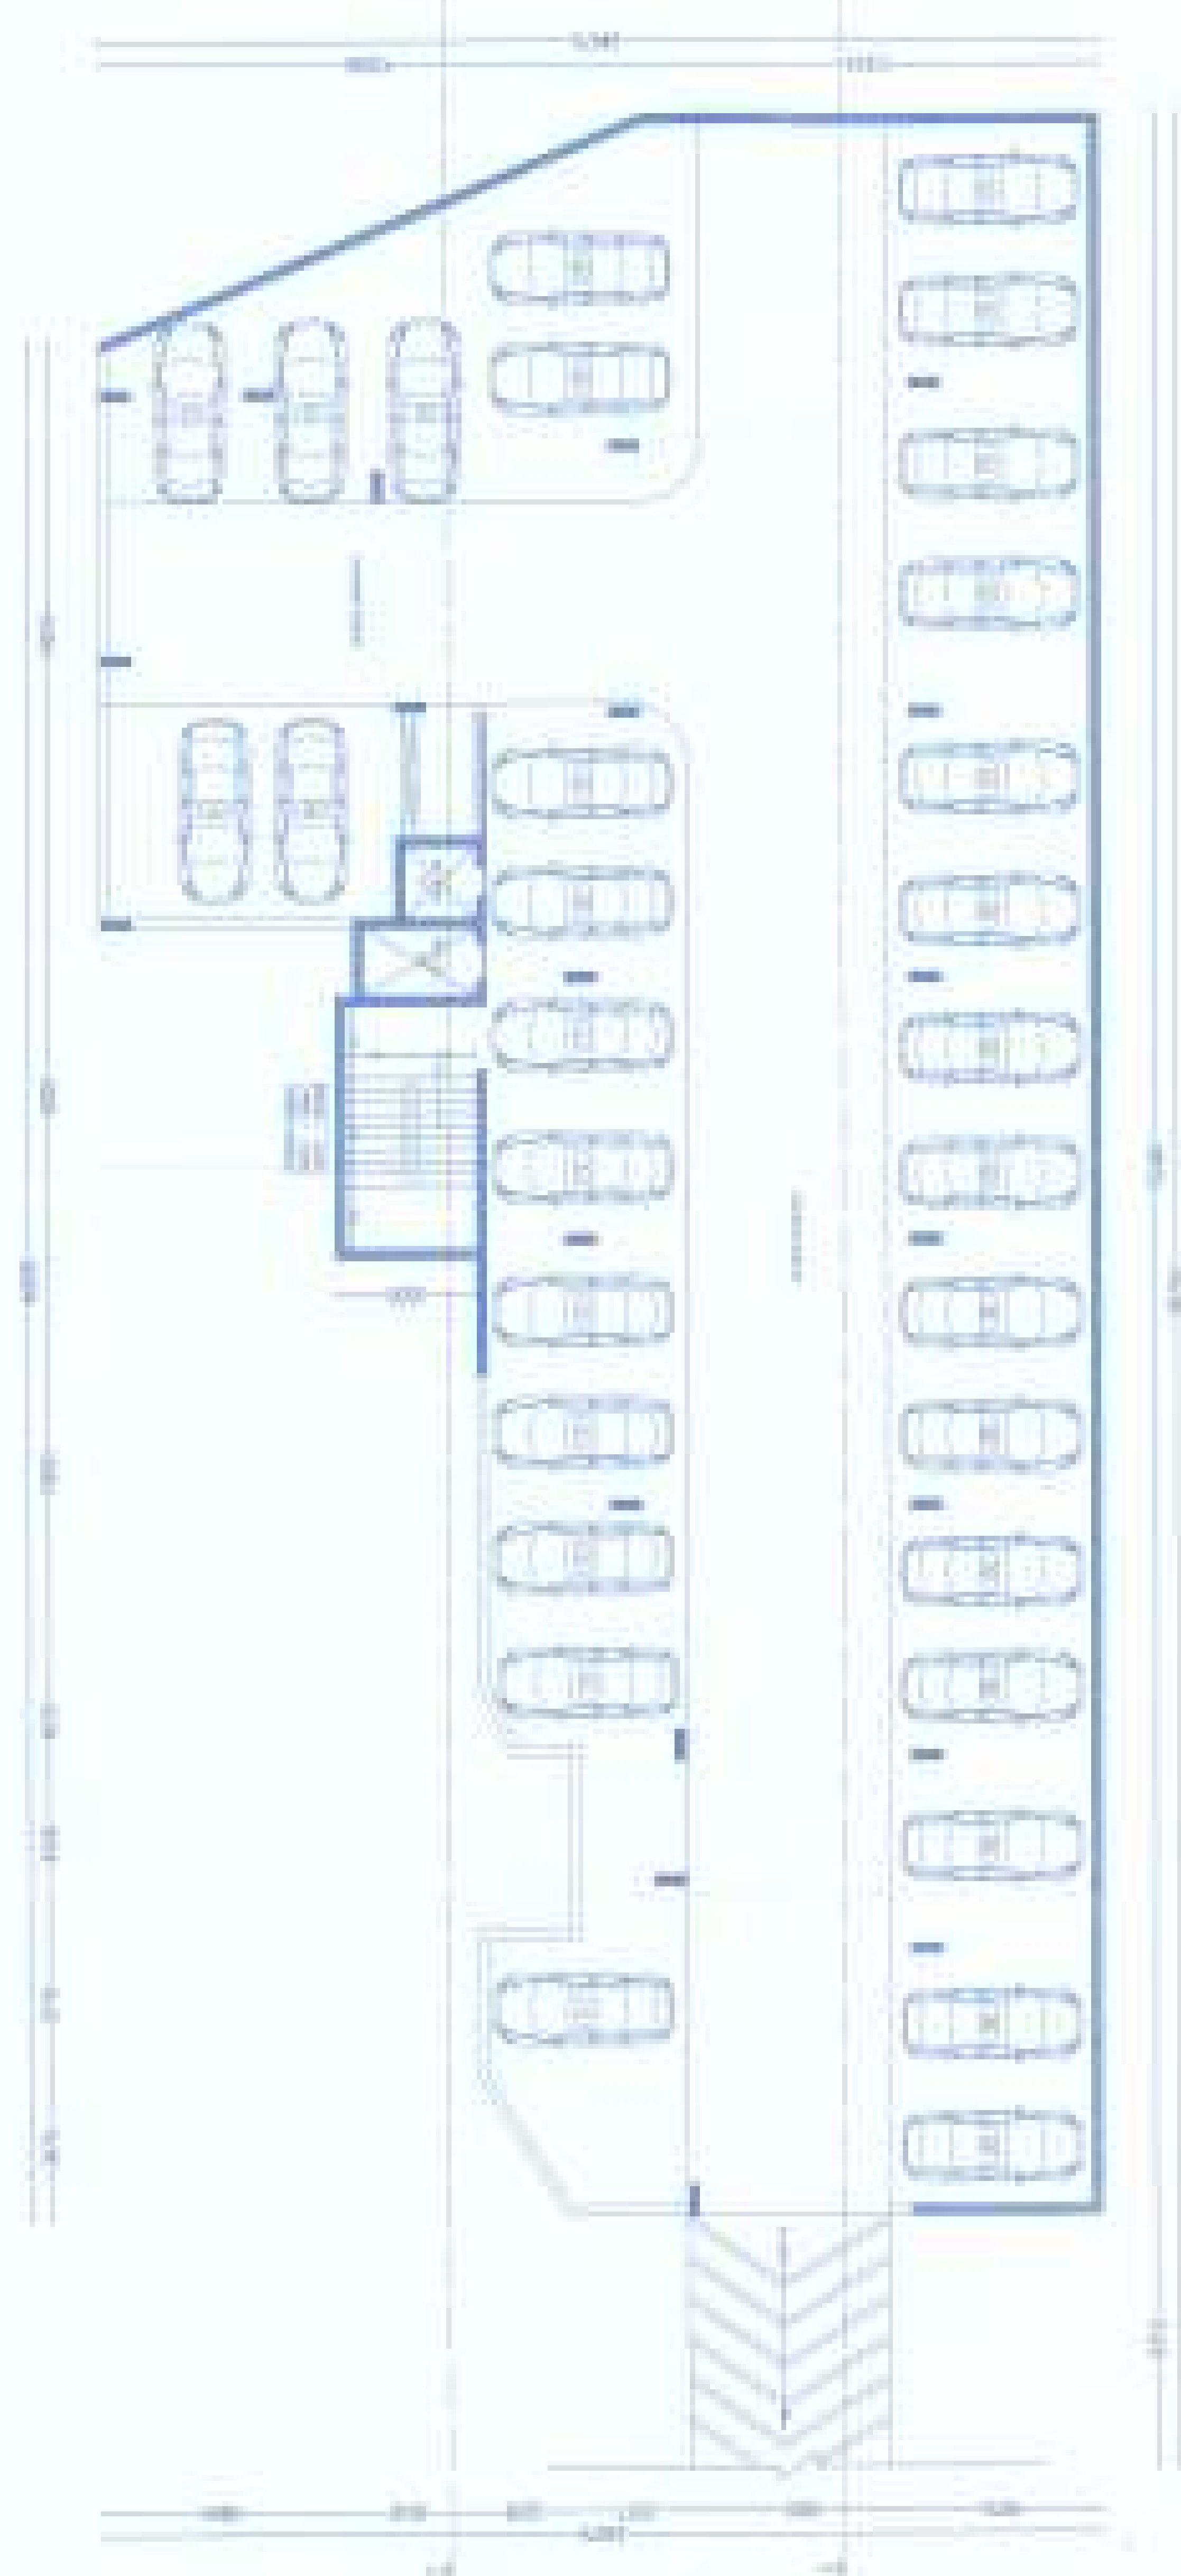


10

11/10/2019 10:10 AM



1. The first step is to identify the problem or question that needs to be answered. This involves understanding the context and the specific requirements of the task.

© 2006 The Authors

[illegible][illegible]

1000

1000



100

Figure 1. The effect of the concentration of the inhibitor on the rate of polymerization of α -methylstyrene in the presence of SnCl_4 at 25°C . The concentration of α -methylstyrene was 1.0 mol/L, and the concentration of SnCl_4 was 0.01 mol/L. The concentration of the inhibitor was 0.001 mol/L (○), 0.002 mol/L (□), 0.005 mol/L (△), 0.01 mol/L (◇), and 0.02 mol/L (×).

1	2	
---	---	---	---	---	---	---	---	---	----	----	-----	-----	

2000