

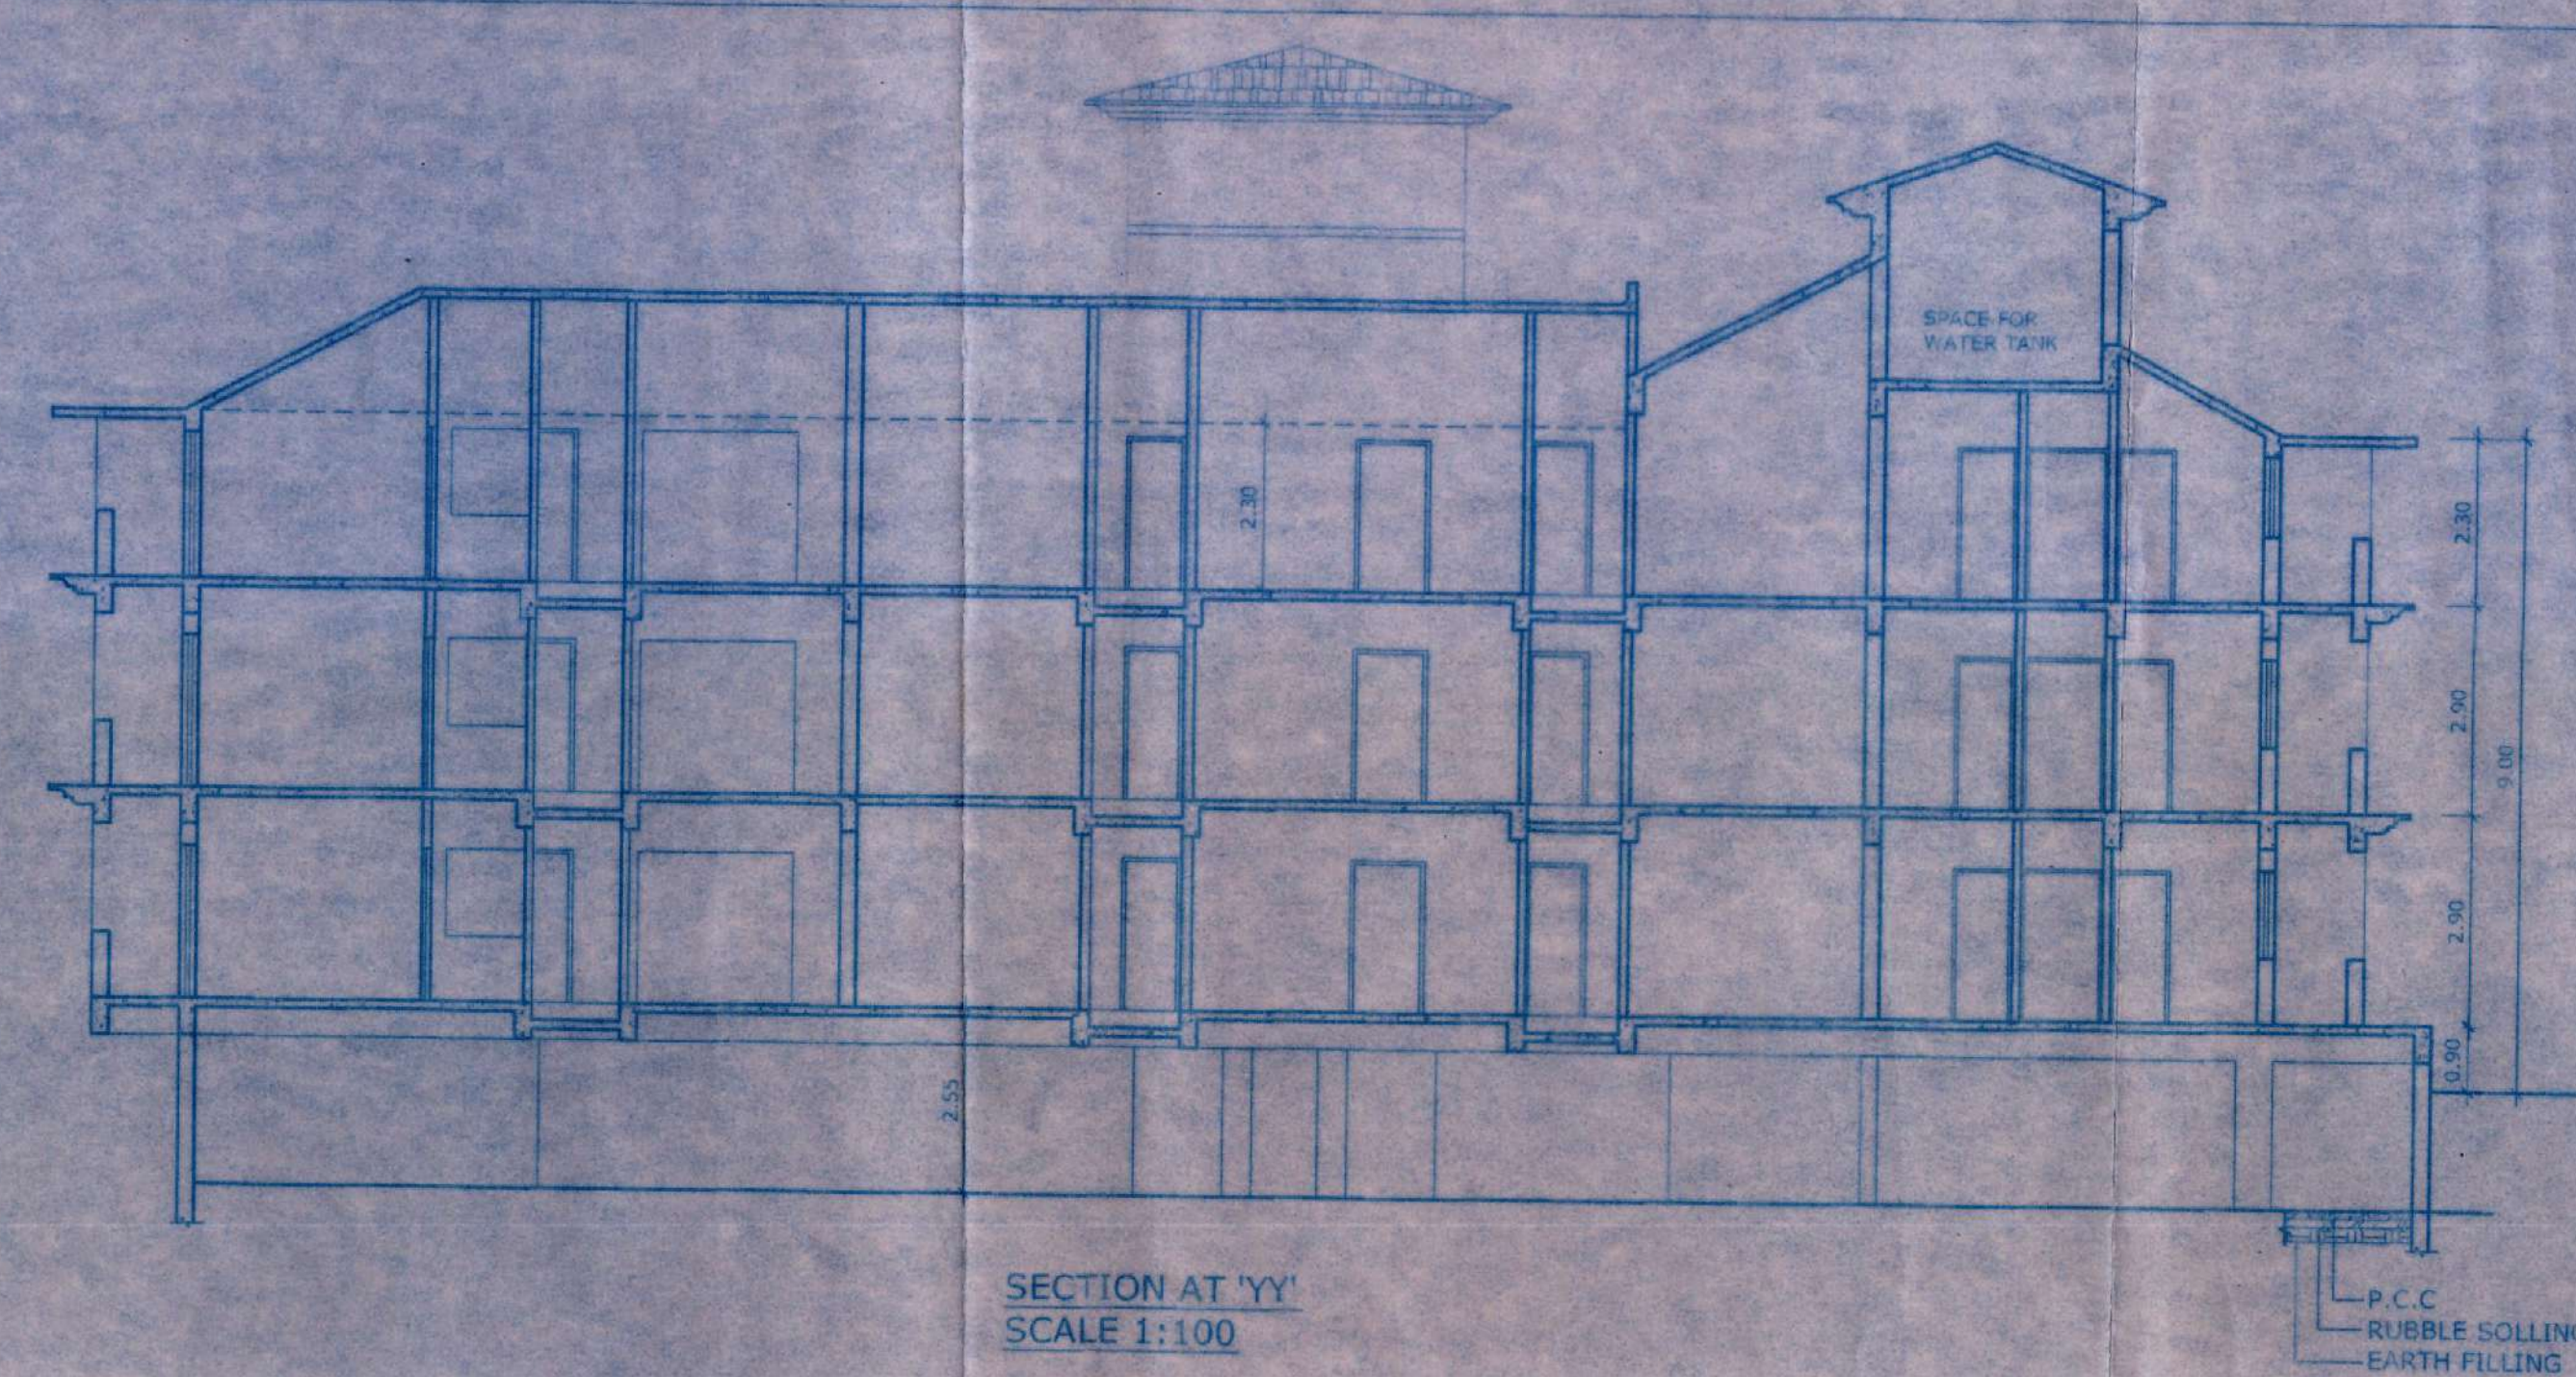
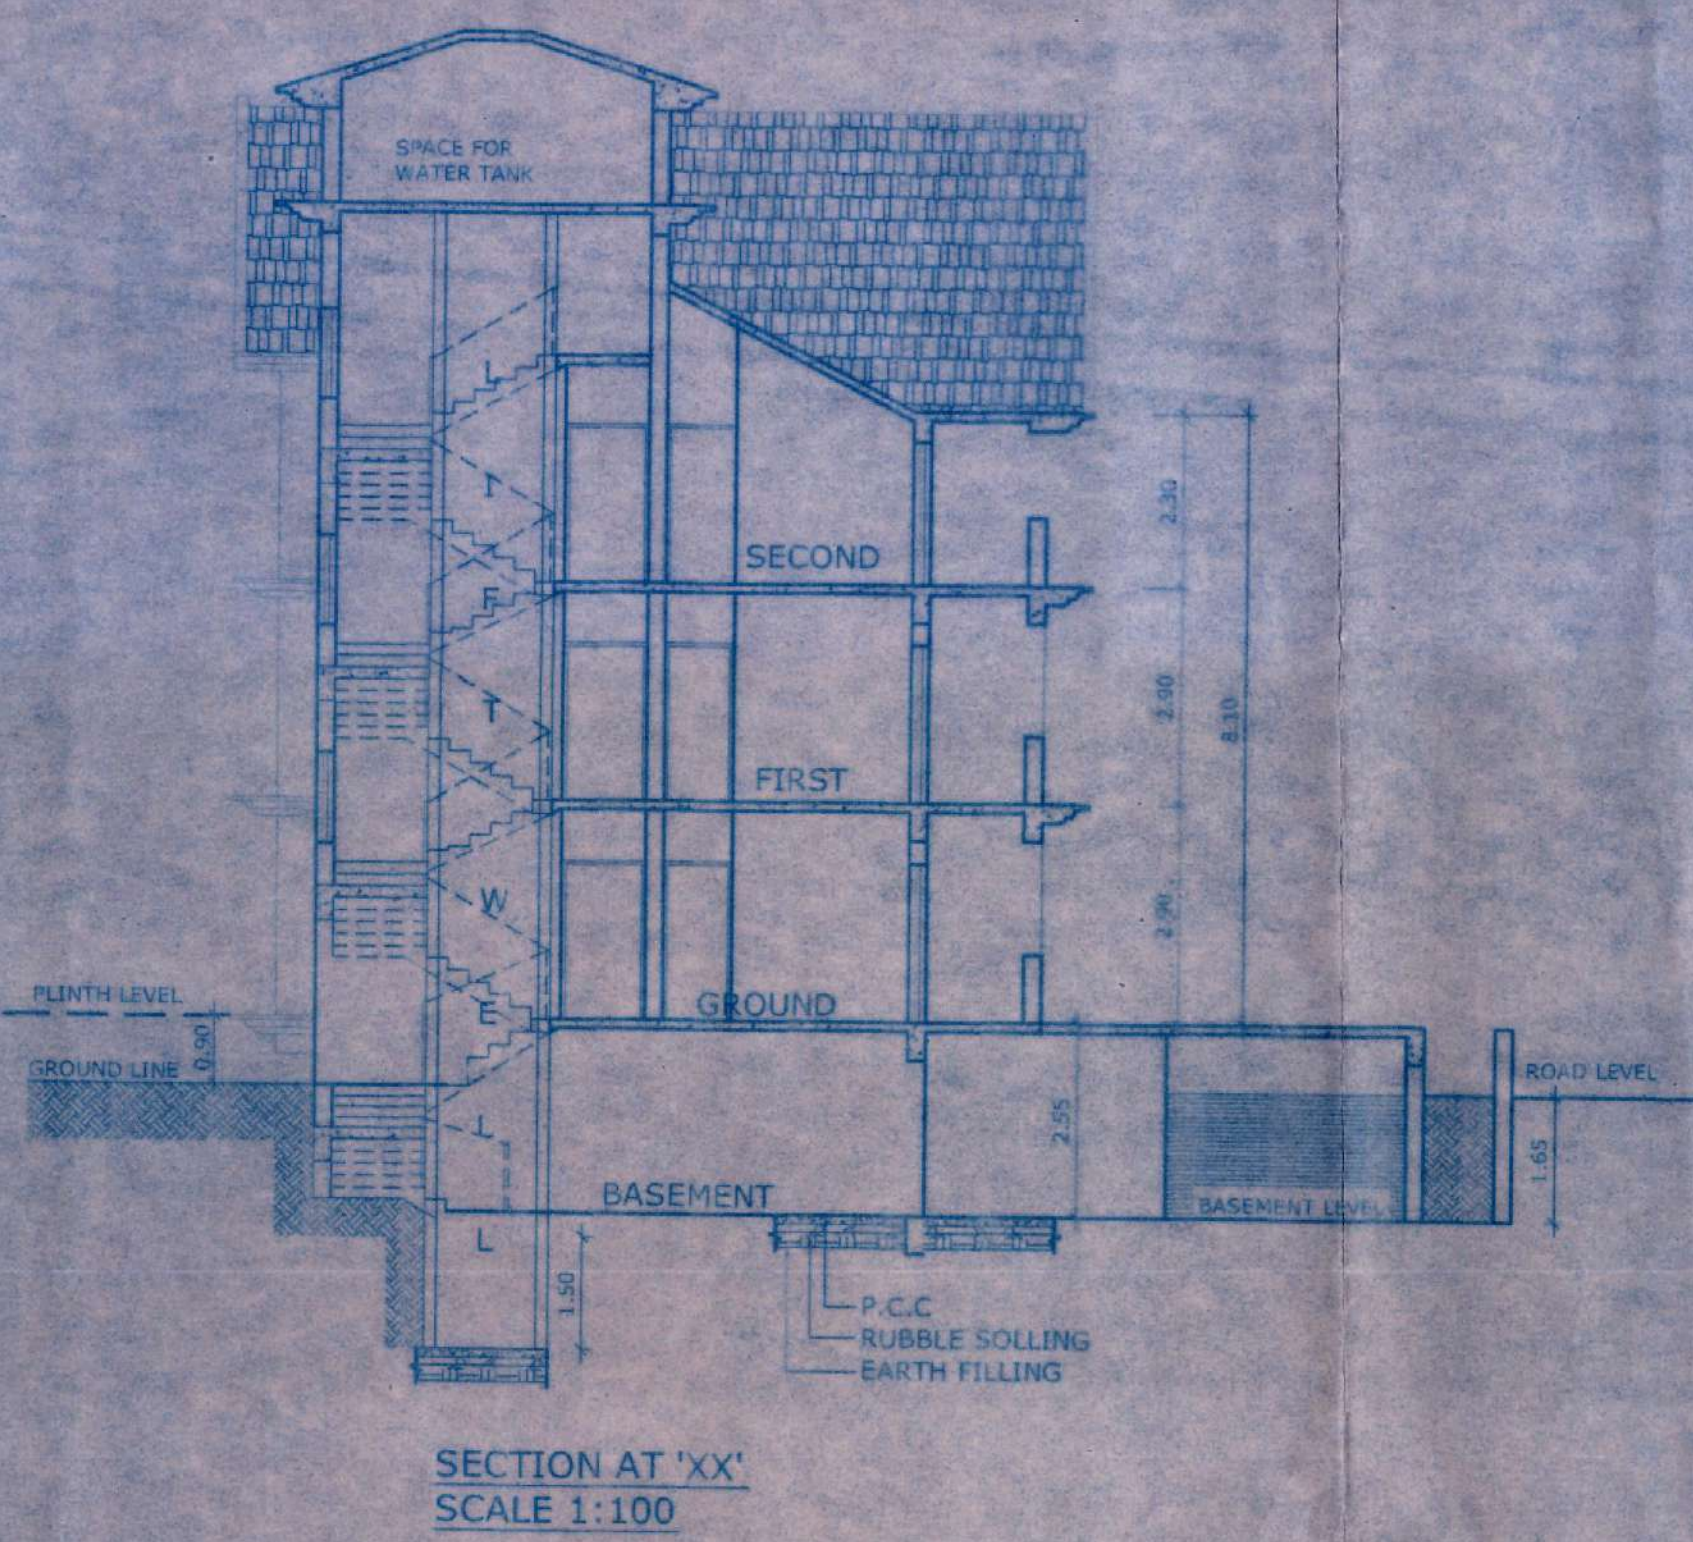


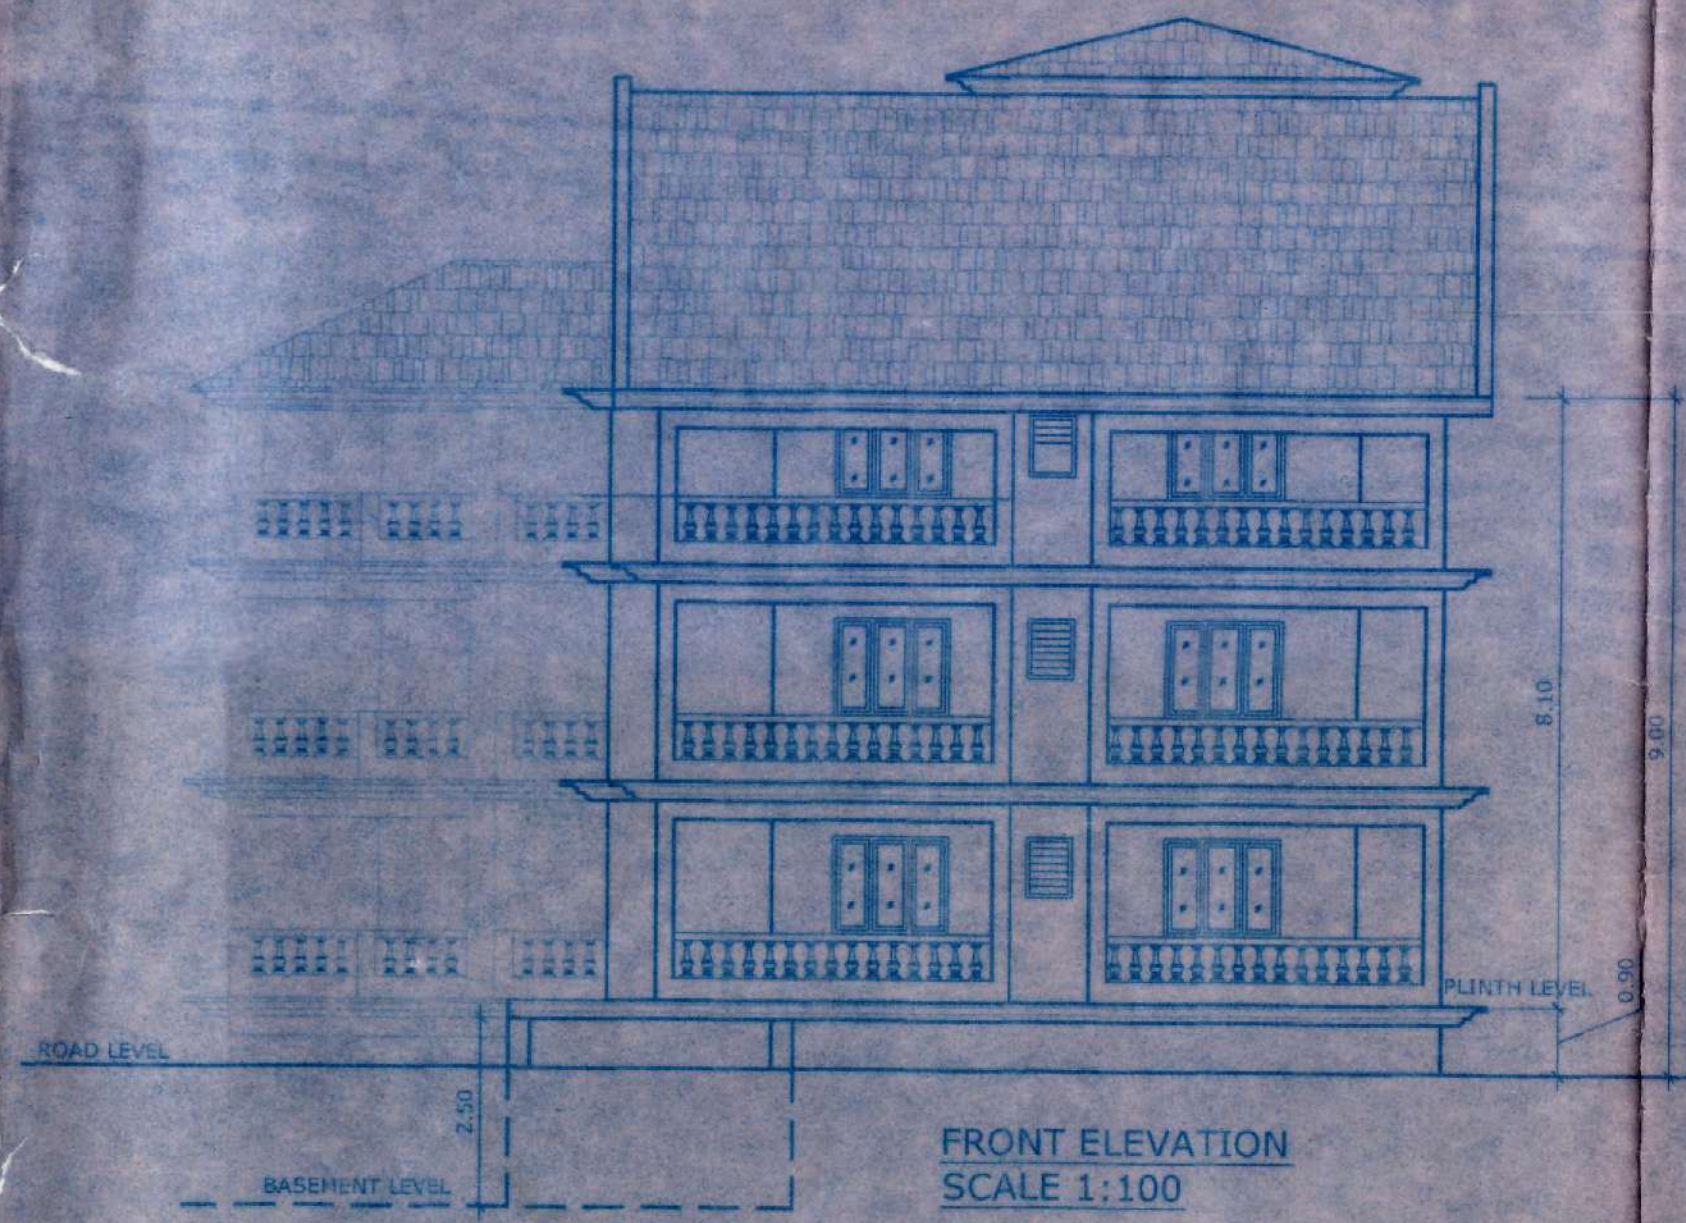

AREA STATEMENT	
1. AREA OF PLOT	772.00 SQMT
2. AREA OF ROAD WIDENING	58.50 SQMT
3. EFFECTIVE PLOT AREA	713.50 SQMT
4. TOTAL COVERED AREA	269.90 SQMT
5. COVERAGE CONSUMED	37.63 %






FLOOR	USE	TOTAL BUILT-UP AREA	PARKING	AREA FREE OF F.A.R.				NET FLOOR AREA FOR F.A.R.
				VER. BALCONY	OPEN TERRACE	LIFT VOID	STAIRCASE	
BASEMENT FLOOR	PARKING	269.90 SQMT	256.06 SQMT				13.84 SQMT	
GROUND FLOOR	RESIDENTIAL	233.69 SQMT		61.58 SQMT		2.25 SQMT	19.16 SQMT	150.70 SQMT
FIRST FLOOR	RESIDENTIAL	267.34 SQMT		95.23 SQMT		2.25 SQMT	19.16 SQMT	150.70 SQMT
SECOND FLOOR	RESIDENTIAL	271.31 SQMT		88.96 SQMT		2.25 SQMT	31.13 SQMT	148.95 SQMT
TOTAL BUILT-UP AREA		1062.24 SQMT	256.06 SQMT	245.77 SQMT		6.75 SQMT	83.31 SQMT	450.35 SQMT
F.A.R. CONSUMED = 58.36 %								
AREA OF RAMP = 43.76 SQMT								
TOTAL BUILT-UP AREA FOR INFRASTRUCTURE TAX = 1106.00 SQMT								
LENGTH OF COMPOUND WALL = 113.60 MTS.								

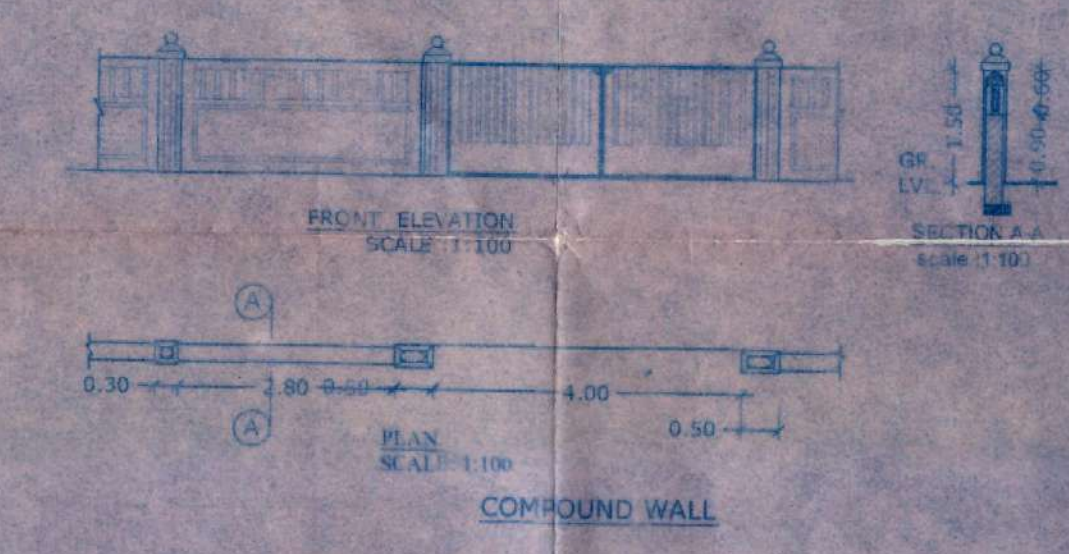

Copy of approved construction plan.
MEDICAL OFFICER
Primary Health Centre
Chinchinim

SITE PLAN
SCALE 1:500

SCHEDULE OF DOORS, WINDOWS & VENTILATORS	
FD	2.00 X 2.10
FD1	1.50 X 2.10
D	1.00 X 2.10
D1	0.90 X 2.10
D2	0.80 X 2.10
W1	1.50 X 1.20
V1	0.60 X 0.80

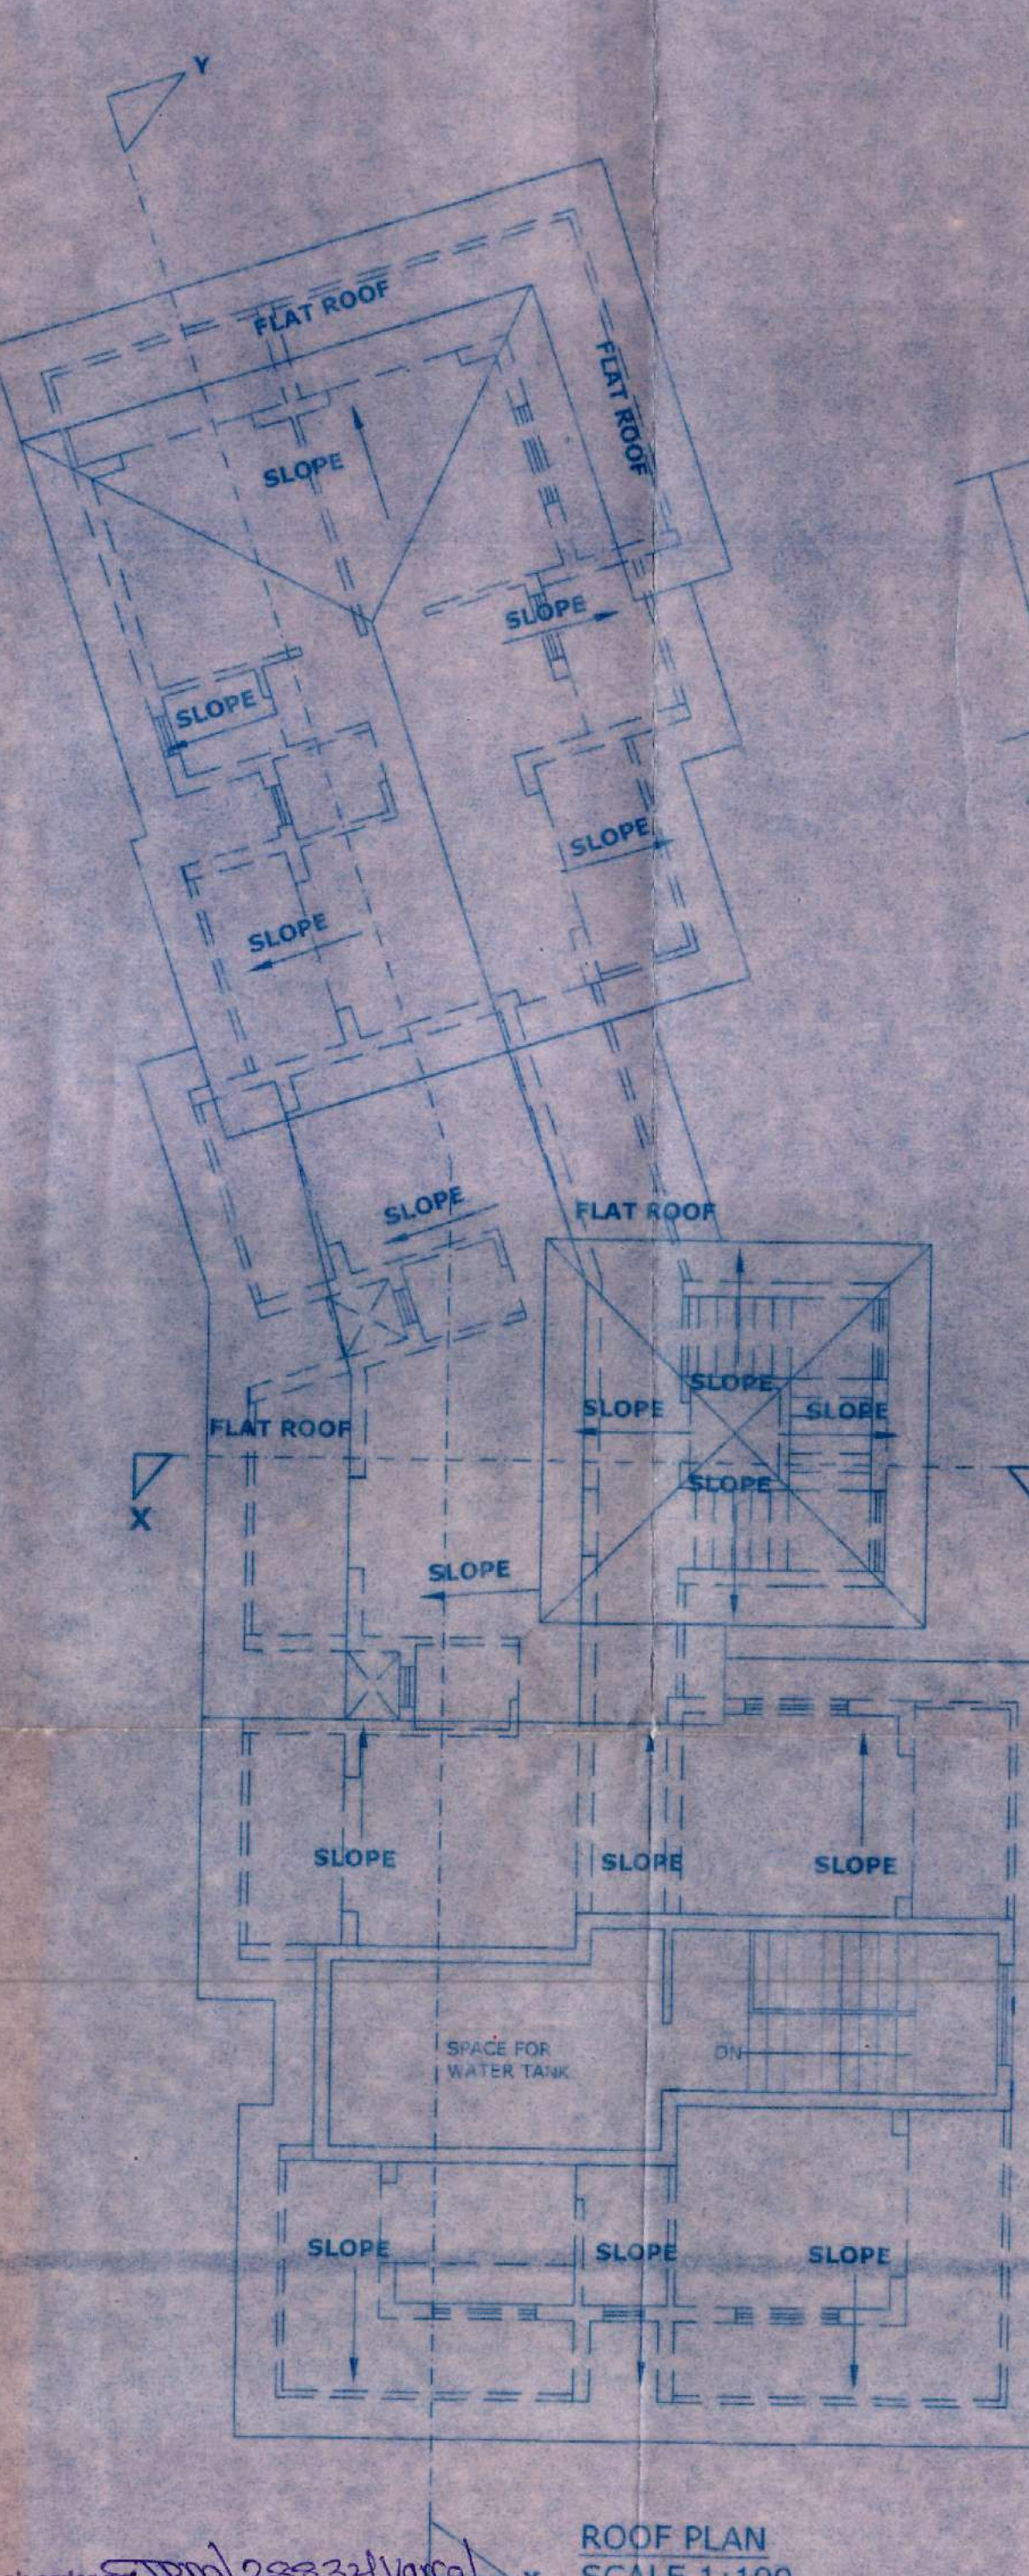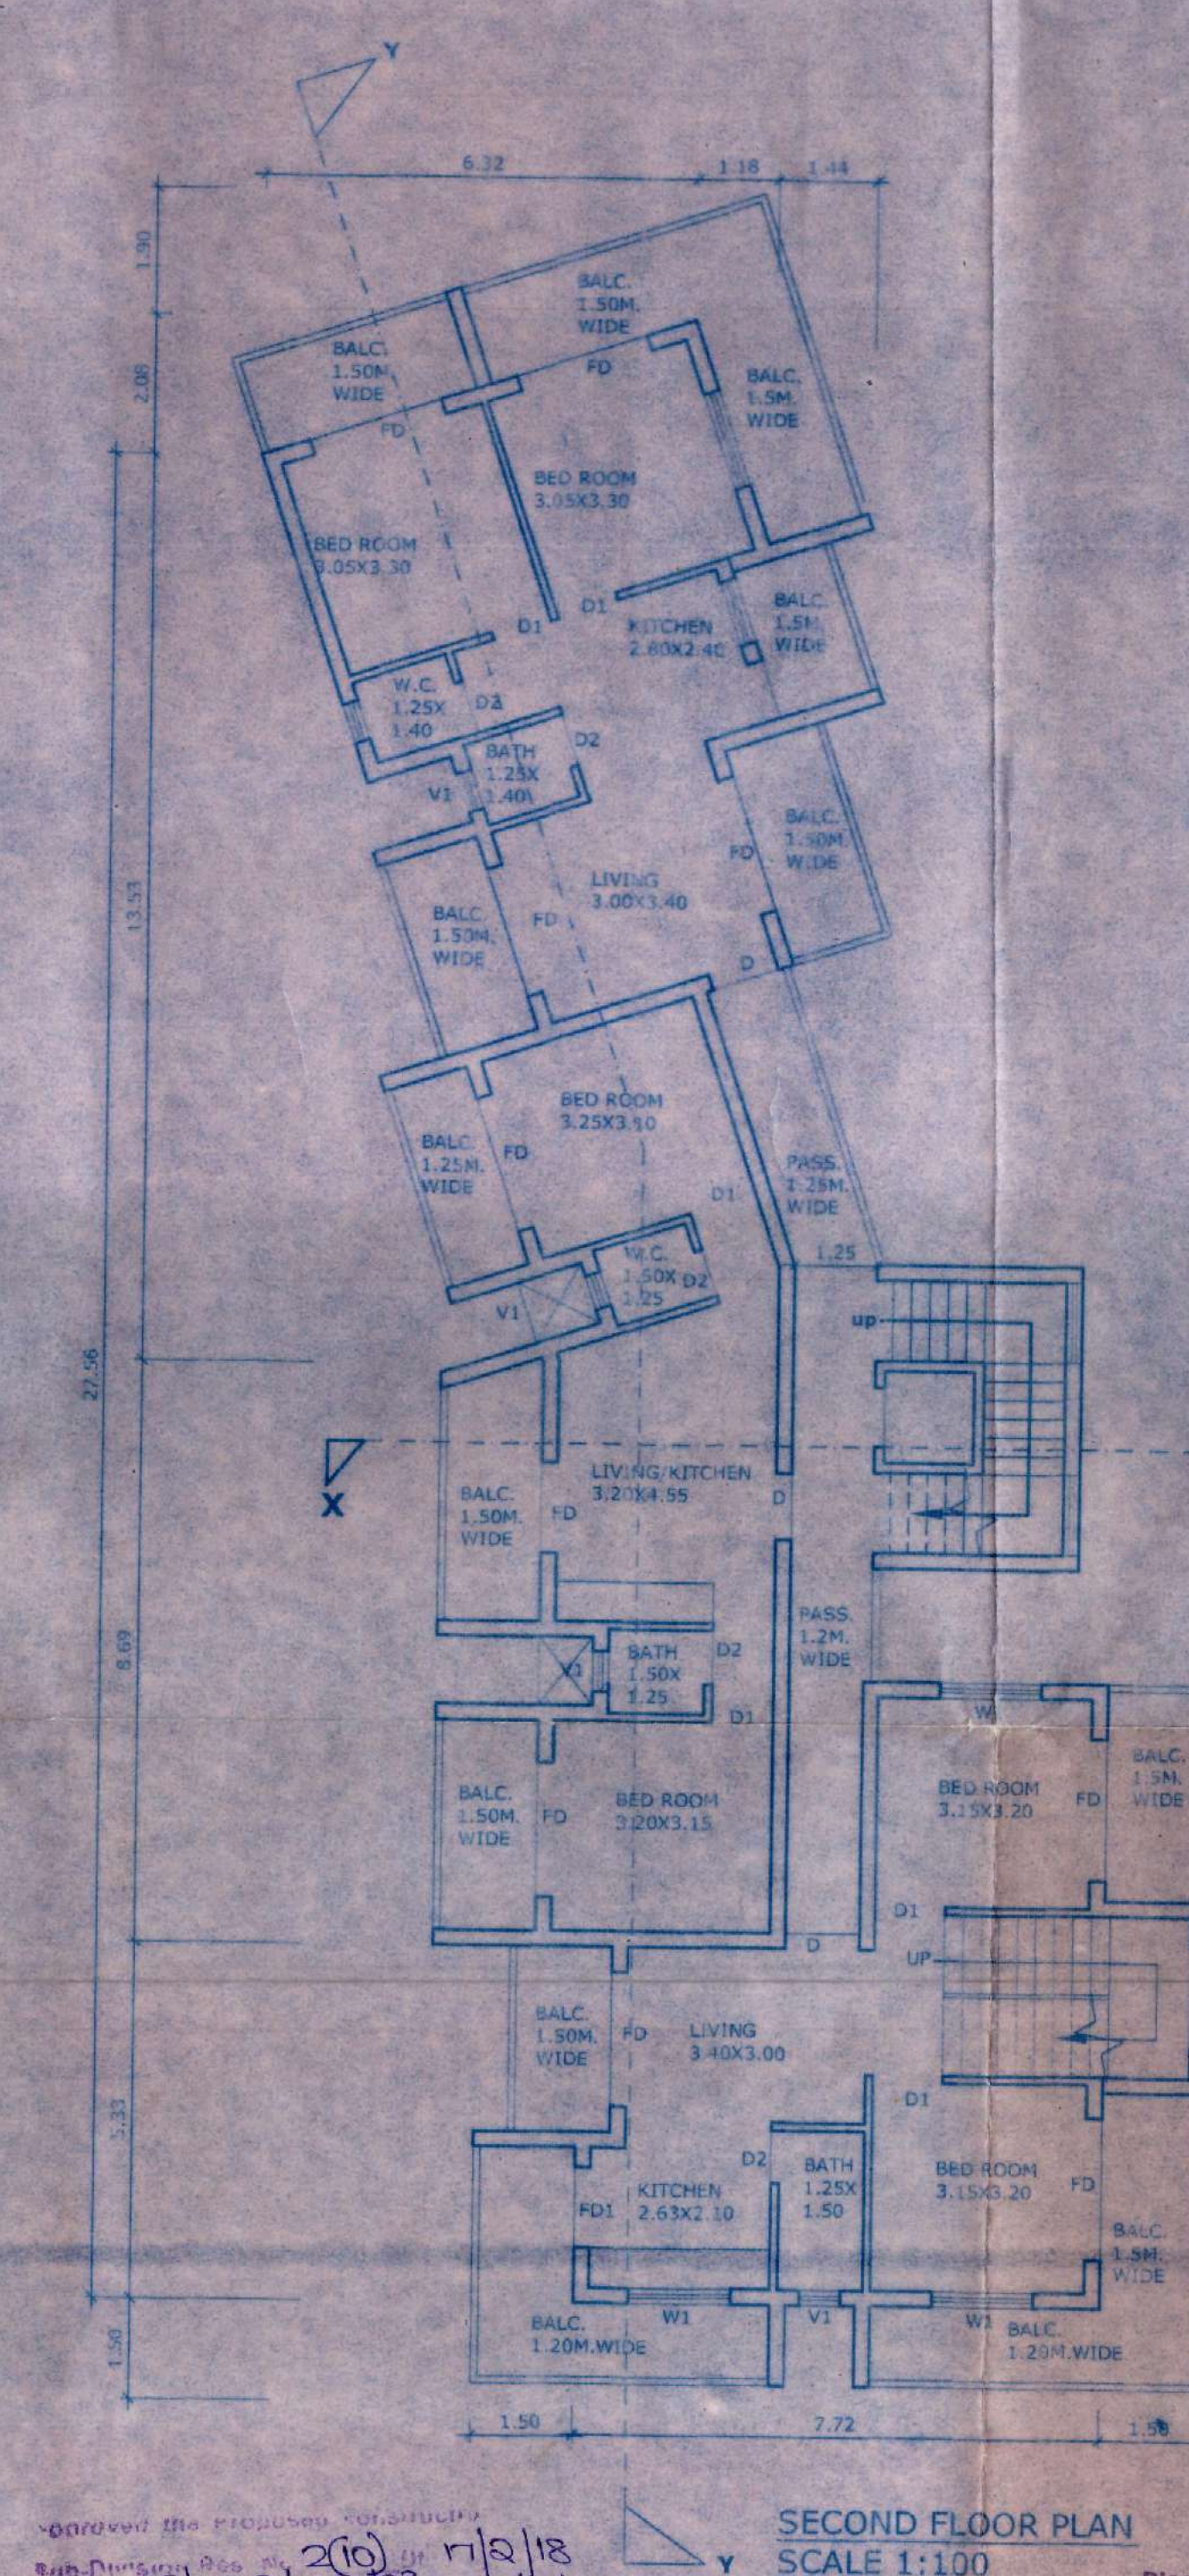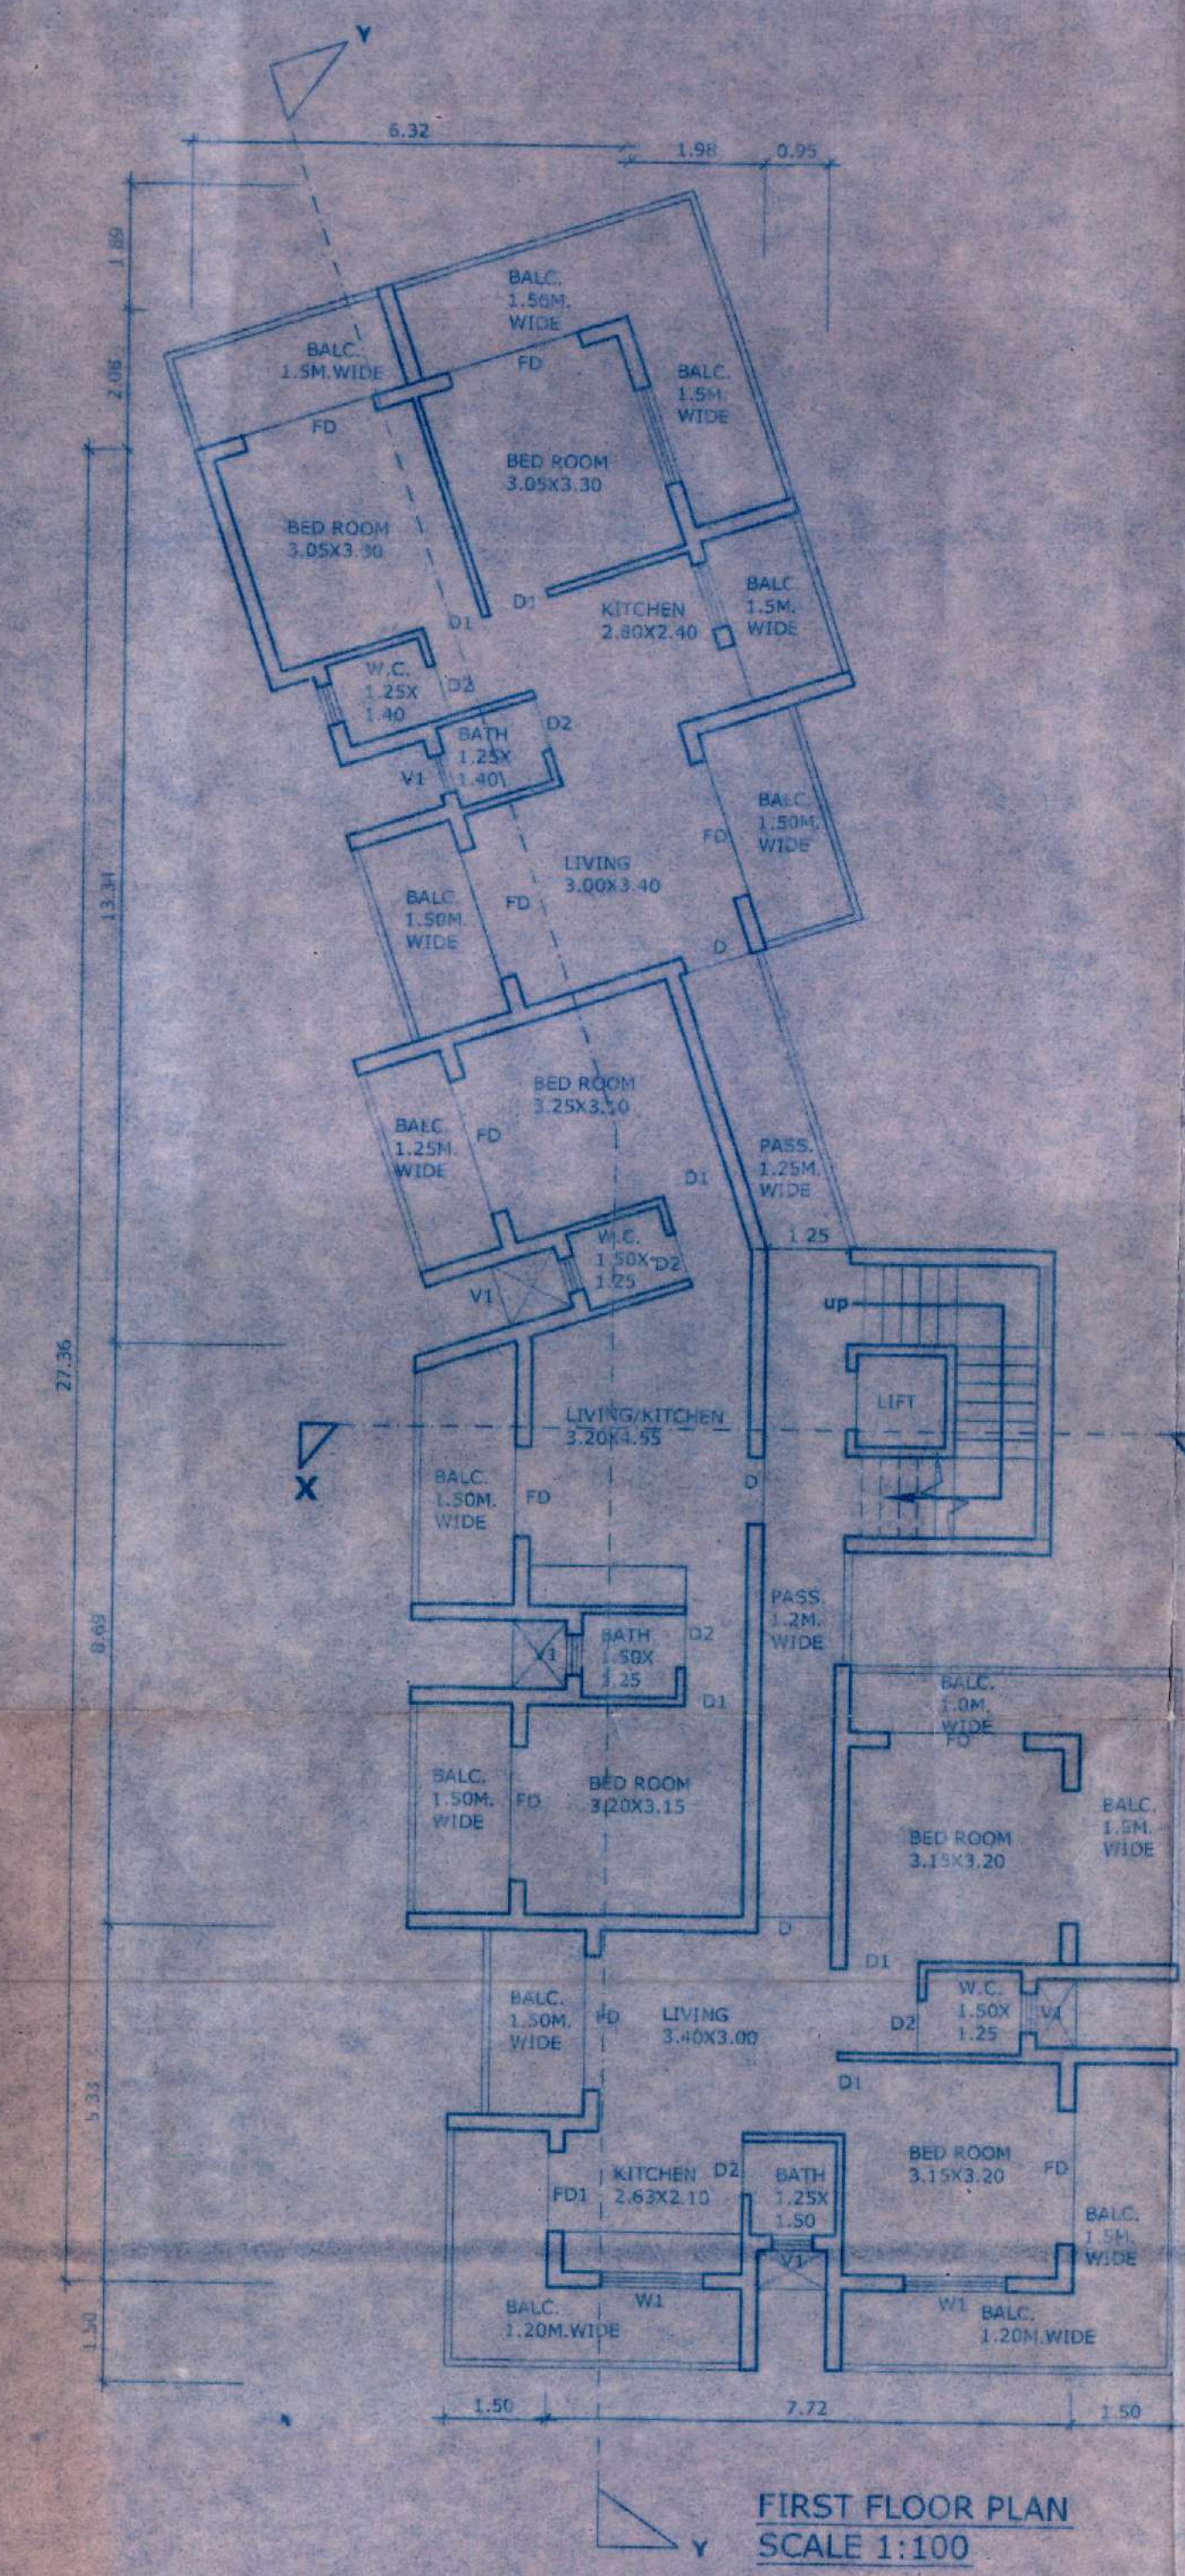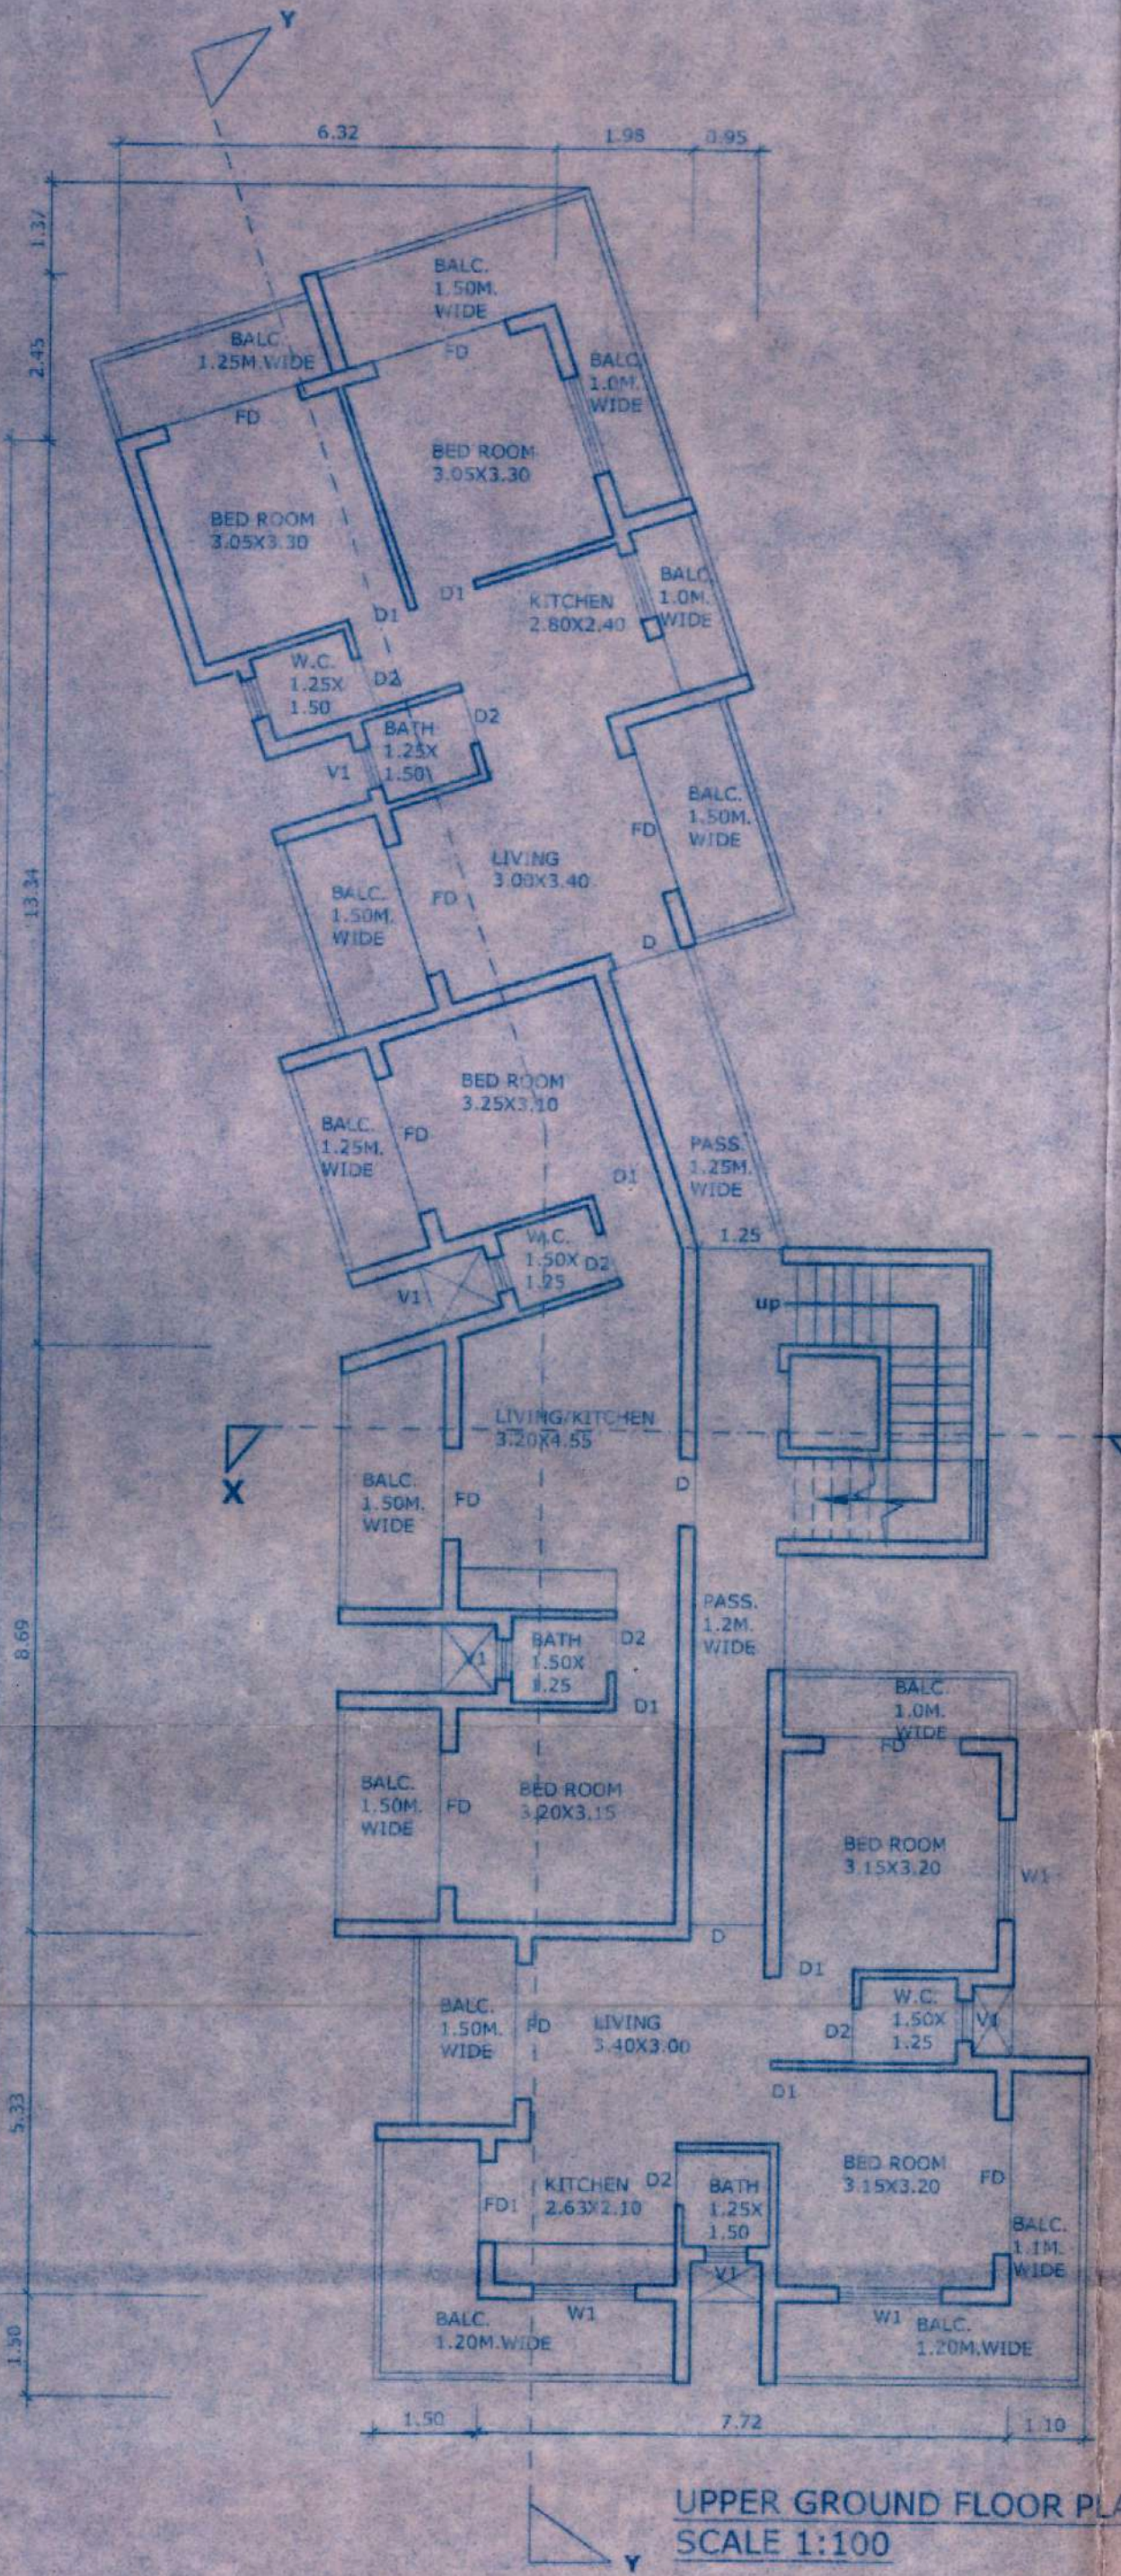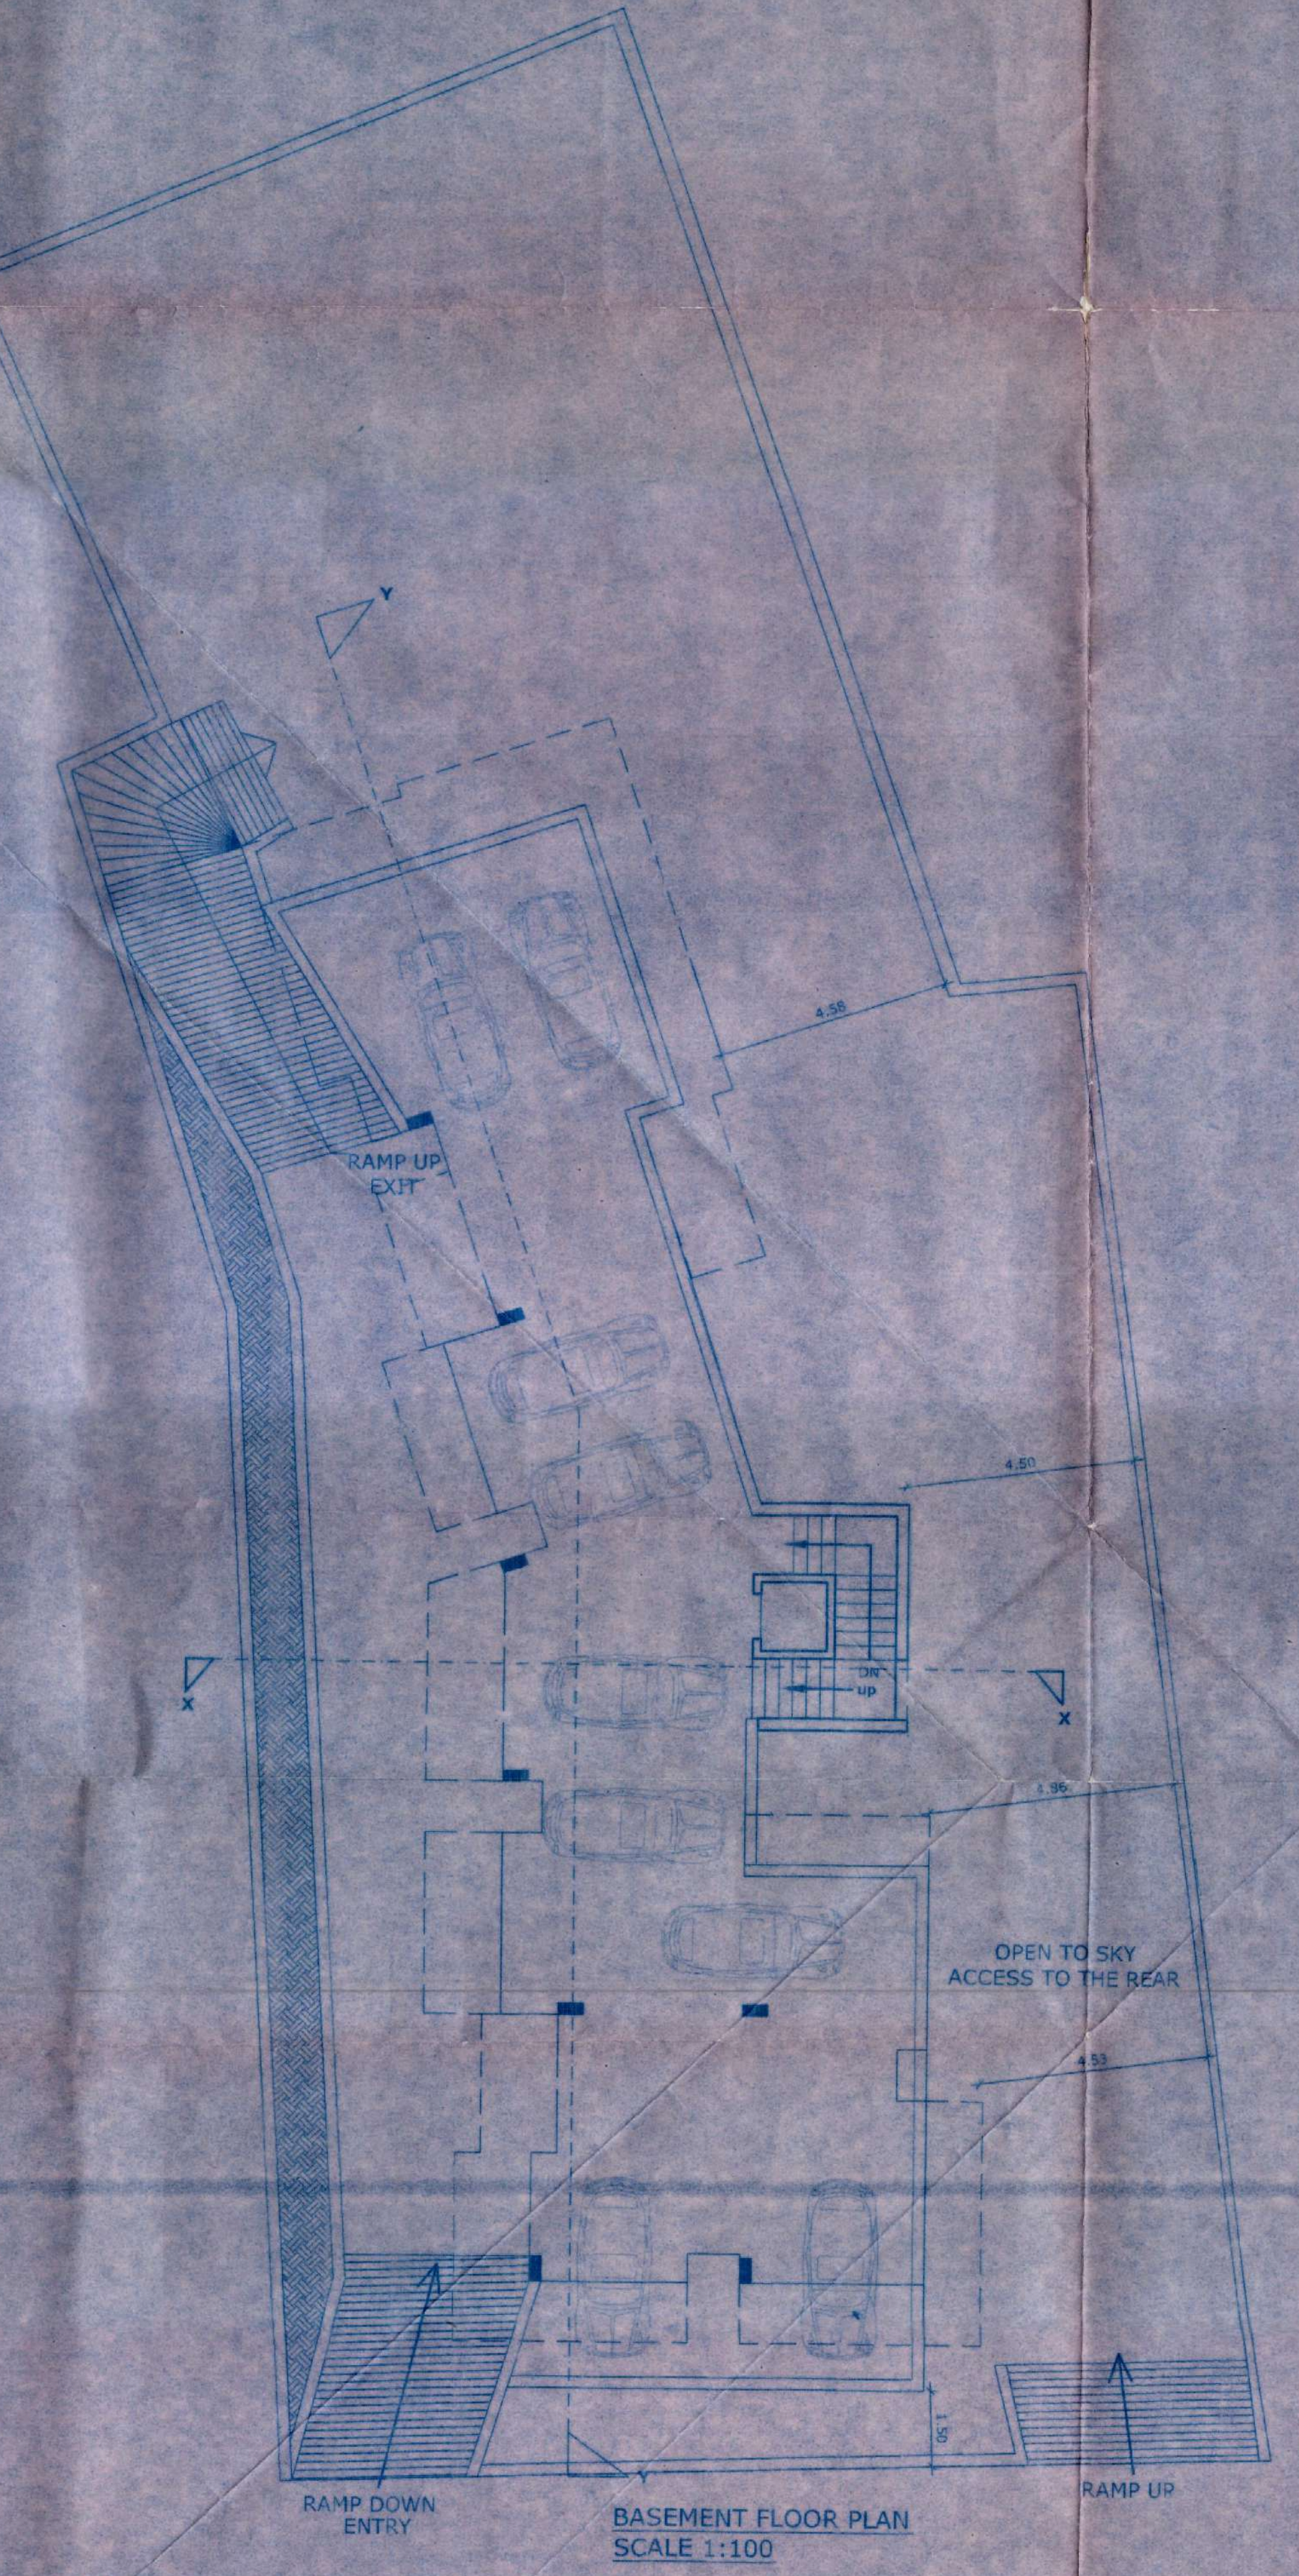

20/11/18
25/11/18
12/12/18
15/12/18
18/12/18
21/12/18
24/12/18
27/12/18
30/12/18
31/12/18
01/01/19
02/01/19
01/02/19
02/02/19
26/05/