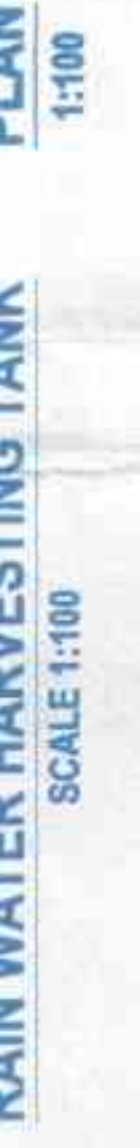


② 515-6441



② 515-6441

[illegible]

Meeting held on 17/12/202  
under resolution No. 2(2). Subject  
Conditions as per Permission

*G. P. Singh*  
Gaurish Padmakar  
Secretary  
Village Panchayat Taleigao



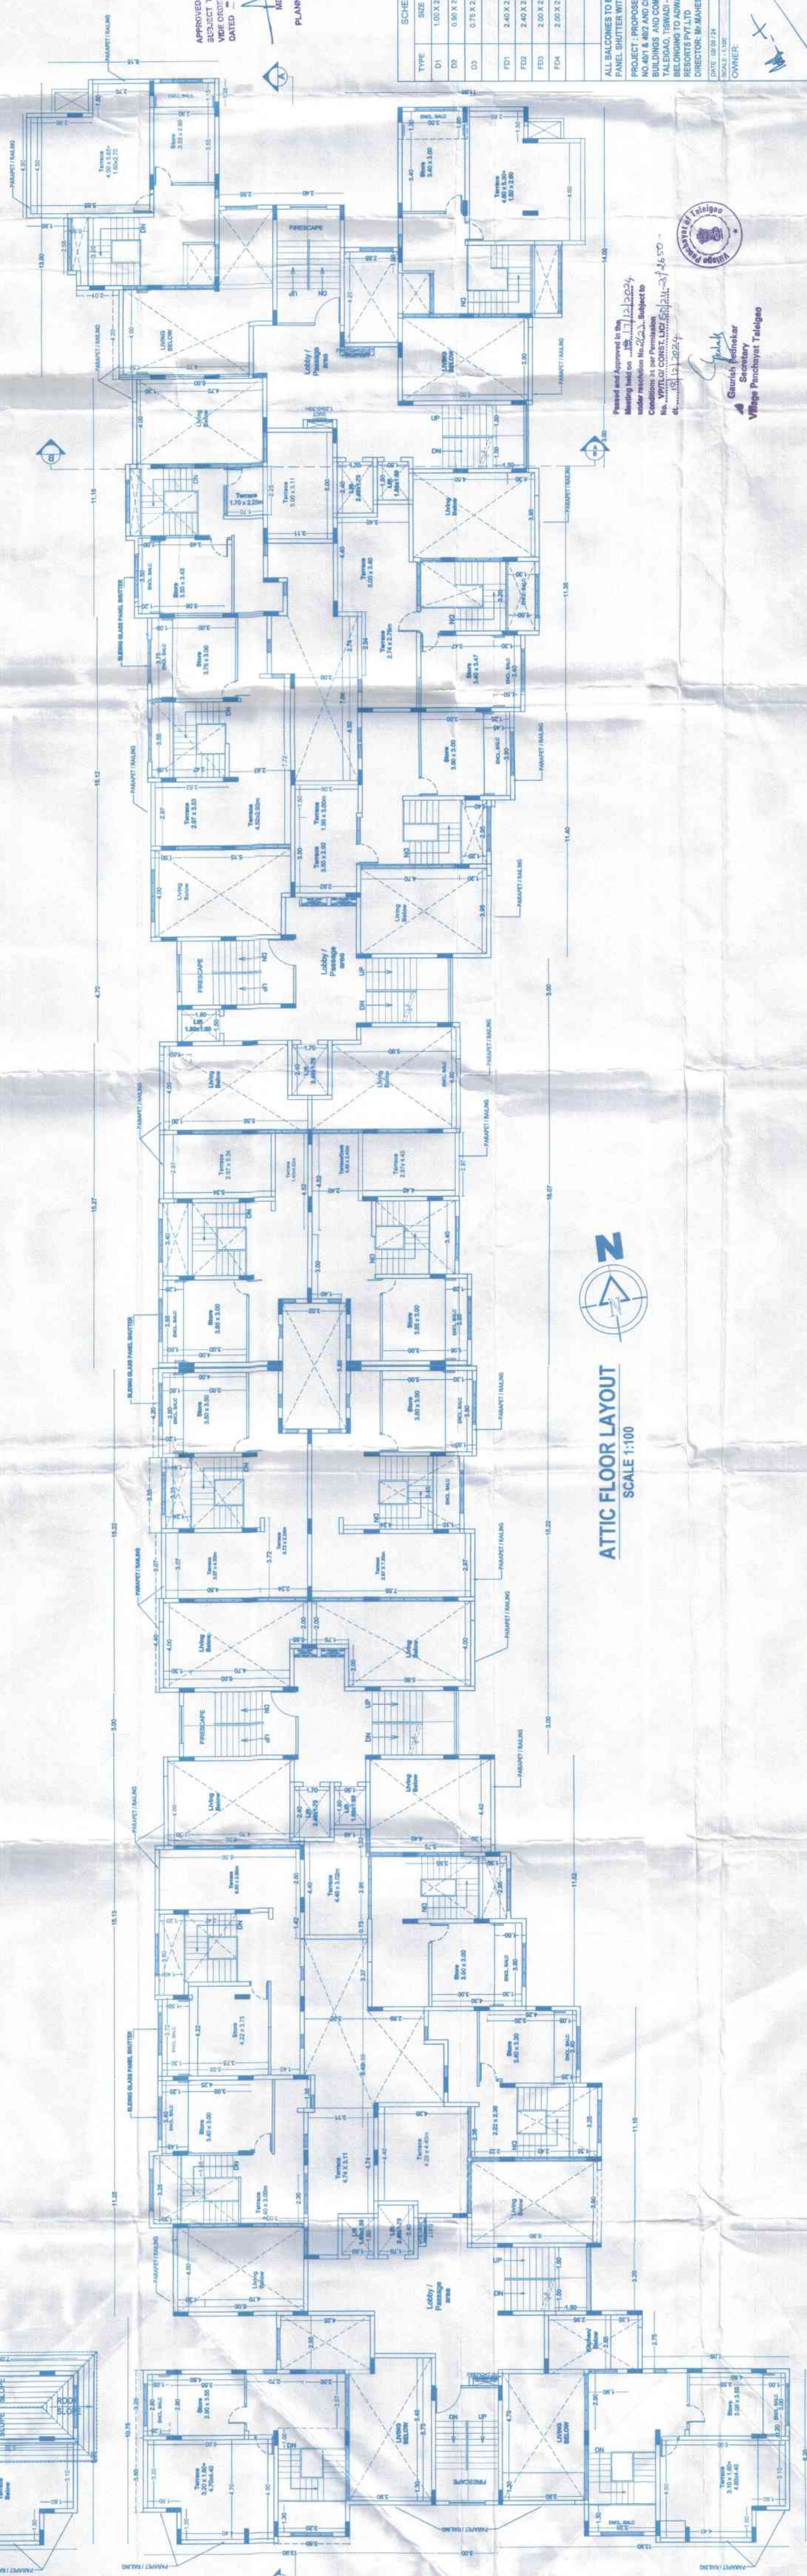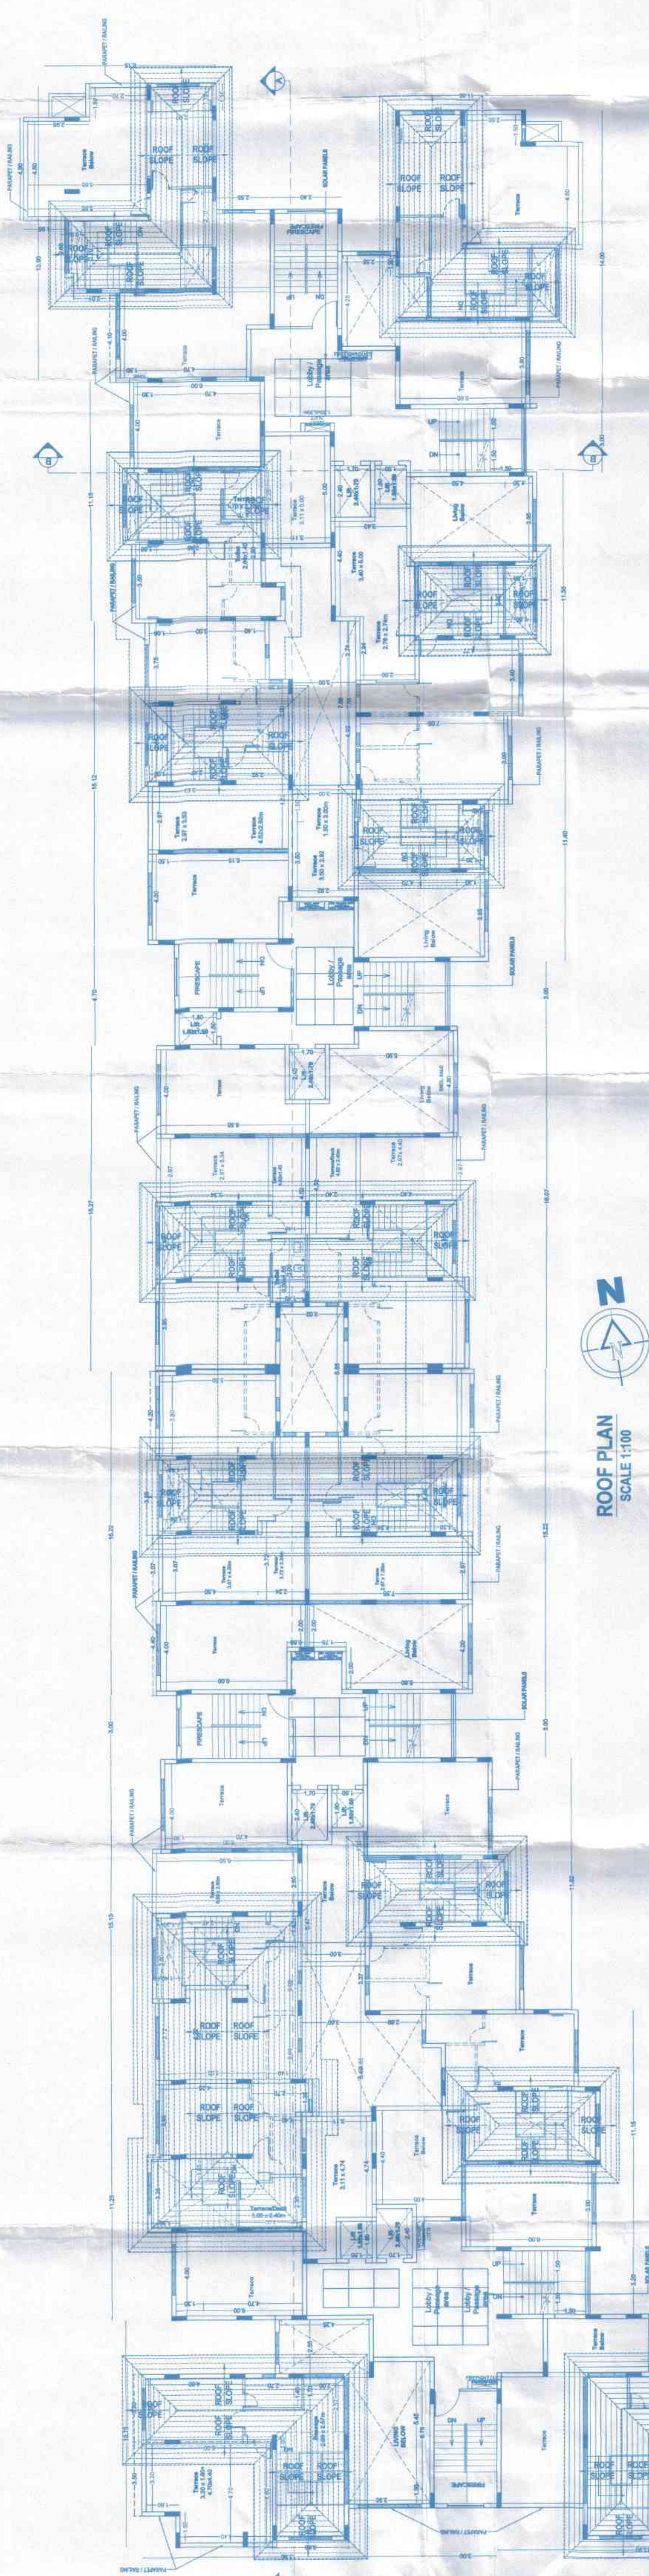

| SCHEDULE OF OPENINGS |             |      |             |
|----------------------|-------------|------|-------------|
| TYPE                 | SIZE        | TYPE | SIZE        |
| D1                   | 1.05 X 2.40 | SW1  | 2.00 X 1.50 |
| D2                   | 0.85 X 2.40 | SW2  | 1.60 X 1.40 |
| D3                   | 0.75 X 2.20 | WH1  | 1.00 X 1.50 |
| FD1                  | 2.40 X 2.40 | V1   | 0.60 X 1.00 |
| FD2                  | 2.40 X 2.25 |      |             |
| FD3                  | 2.00 X 2.40 | LD   | 0.80 X 2.20 |
| FD4                  | 2.00 X 2.25 | FRD  | 1.20 X 2.20 |

ALL BALCONIES TO BE ENCLOSED WITH SLIDING GLASS  
PANEL SHUTTER WITH PARAPET

PROJECT : PROPOSED AMALGAMATION OF SURVEY NO 40/1 & 40/2 AND CONSTRUCTION OF RESIDENTIAL

BUILDINGS AND COMPOUND WALL SITUATED AT  
FALEIGAO, TISWADI - GOA

RESORTS PVT.LTD  
BELONGING TO ADWALPALKAR CONSTRUCTIONS &

|                        |                       |
|------------------------|-----------------------|
| DATE: 02/01/24         | DRAWING SHEET NO.: 05 |
| DRAWING NO.: 231008-05 |                       |

|        |                       |
|--------|-----------------------|
| OWNER: | ARCHITECT / ENGINEER: |
|--------|-----------------------|


7

MR. NISHANT KUMAR JHA  
Regd. ENGINEER


|   |                        |
|---|------------------------|
| ✓ | Regd. No. ER/0051/2020 |
|---|------------------------|

1000



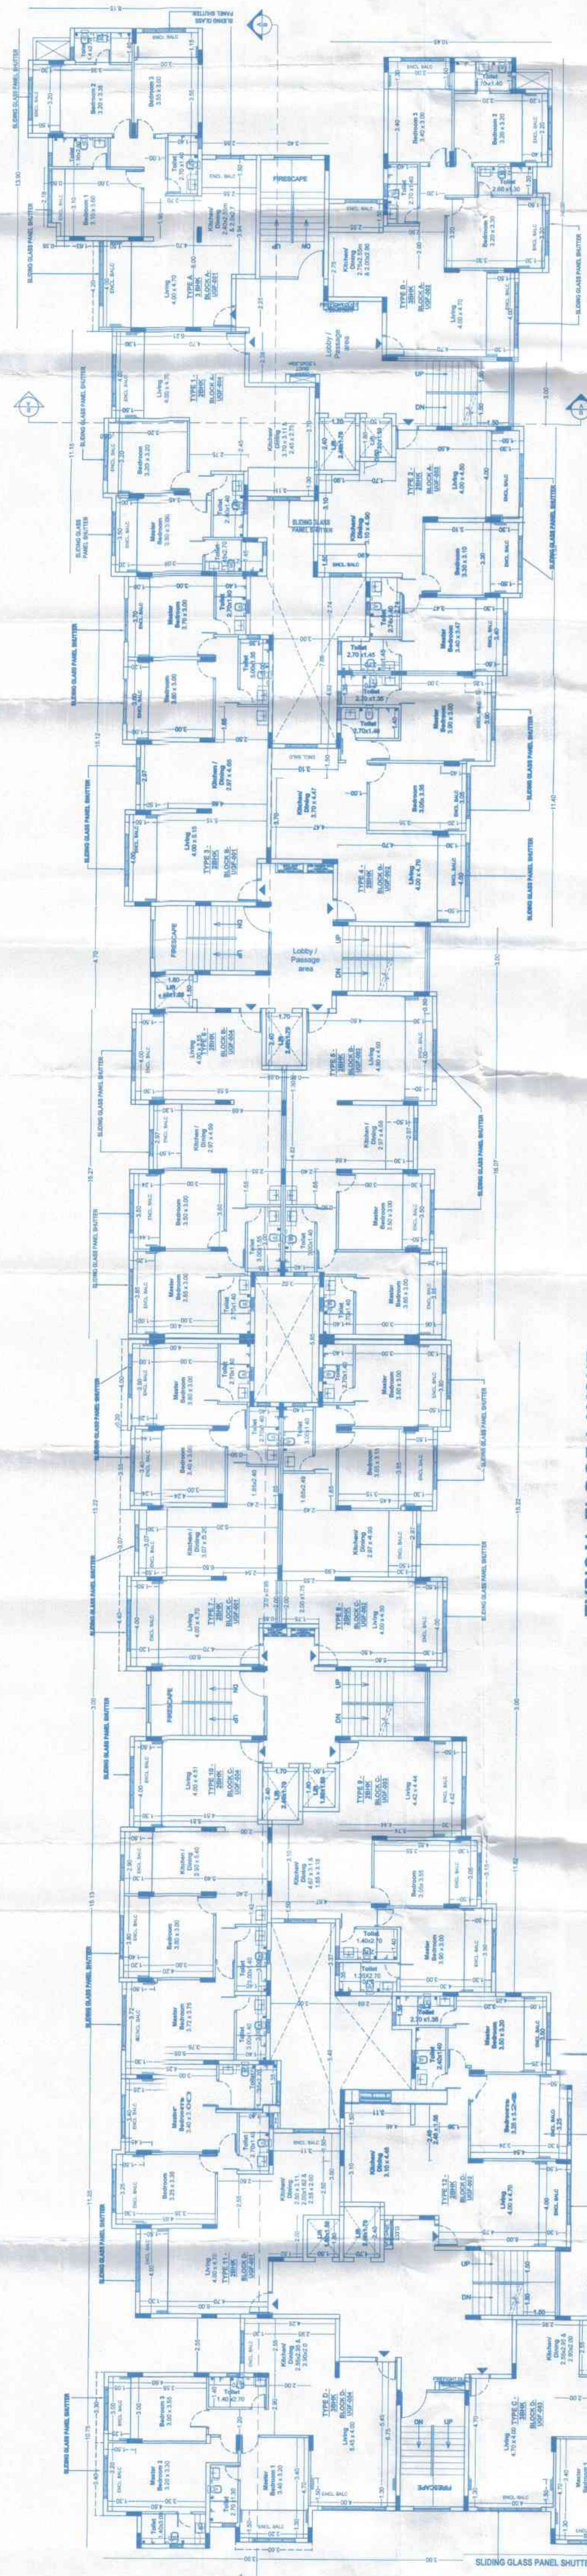

**TYPICAL FLOOR LAYOUT -  
UPPER GROUND FLOOR PLAN**  
SCALE 1:100

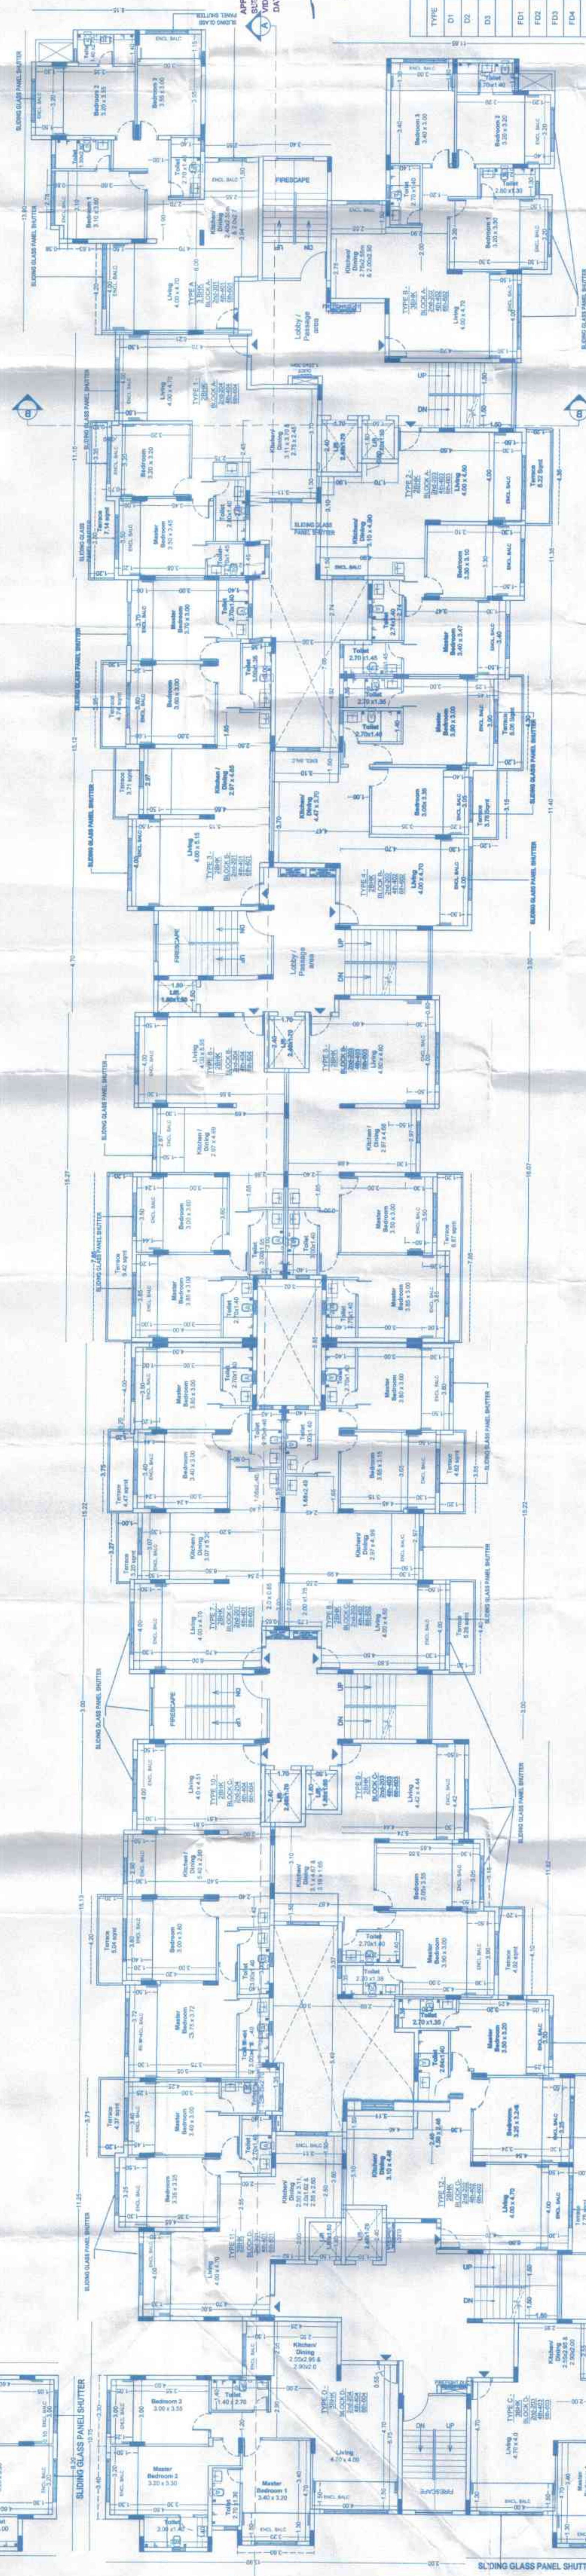

**TYPICAL FLOOR LAYOUT -  
SECOND, FOURTH & SIXTH FLOOR PLAN**

SCALE 1:100

| SCHEDULE OF OPENING GS |             |      |             |
|------------------------|-------------|------|-------------|
|                        | SIZE        | TYPE | SIZE        |
| D1                     | 1.00 X 2.40 | RWH  | 2.00 X 1.50 |
| D2                     | 0.90 X 2.40 | SW2  | 1.60 X 1.50 |
| D3                     | 0.75 X 2.25 | RWH  | 1.60 X 1.50 |
| FD1                    | 2.40 X 2.25 | V1   | 6.00 X 1.00 |
| FD2                    | 2.40 X 2.25 |      |             |
| FD3                    | 2.00 X 2.40 | L1   | 0.60 X 2.20 |
| FD4                    | 3.00 X 2.25 | FRD  | 1.30 X 2.20 |
|                        |             |      |             |
|                        |             |      |             |

ALL WALLWORKS TO BE USED WITH SLIDING GLASS  
 PARTITION. BUTTERS THE PARTITION.

PROJECT - PROPOSED ALAMGAMAH OR RESIDENTIAL  
 BUILDING AT 414/402 AND CONSTRUCTION OF SURROUNDING  
 BUILDINGS AND COMPOUND WALL SITUATED AT  
 414/402, KUALA PALUAR, PERAK BELONGING TO KUALA PALUAR CONSTRUCTIONS &  
 SECORIS PVT LTD  
 PROJECT NO. MW05HSH 2 KUALA PALUAR

|                     |                  |    |
|---------------------|------------------|----|
| DATE: 12-10-2019    | DESIGNER: AYUBAH | Q3 |
| ARCHITECT: JYOTIRAM |                  |    |

  
 MR. NISHANT KUMAR JHA

14/10  
passed and approved in the  
meeting held on 17/12/2024...  
under resolution No. (2) Subject to  
Conditions as per Permission  
No. VPT/PG CONST. 1/CI/50.24-25  
18/12/2024

*G. Prakash*  
Gaurish Prakashar  
Secretary  
Village Panchayat Taligao

|                                                                                     |   |
|-------------------------------------------------------------------------------------|---|
| OWNER                                                                               | ARCHITECT/ENGINEER   |
|  | <br>MR. NISHANT KUMAR, IHA<br>CIVIL ENGINEER |








APPROVED FROM PLANNING BODY  
SUBJECT TO CONDITIONS  
DATE: 12/12/2024  
- 5 DEC 2024

PLANNING AUTHORITY  
MUNICIPALITY  
TALUKA  
DISTRICT

EXISTING STRUCTURE  
TO BE DEMOLISHED

BASEMENT LINE

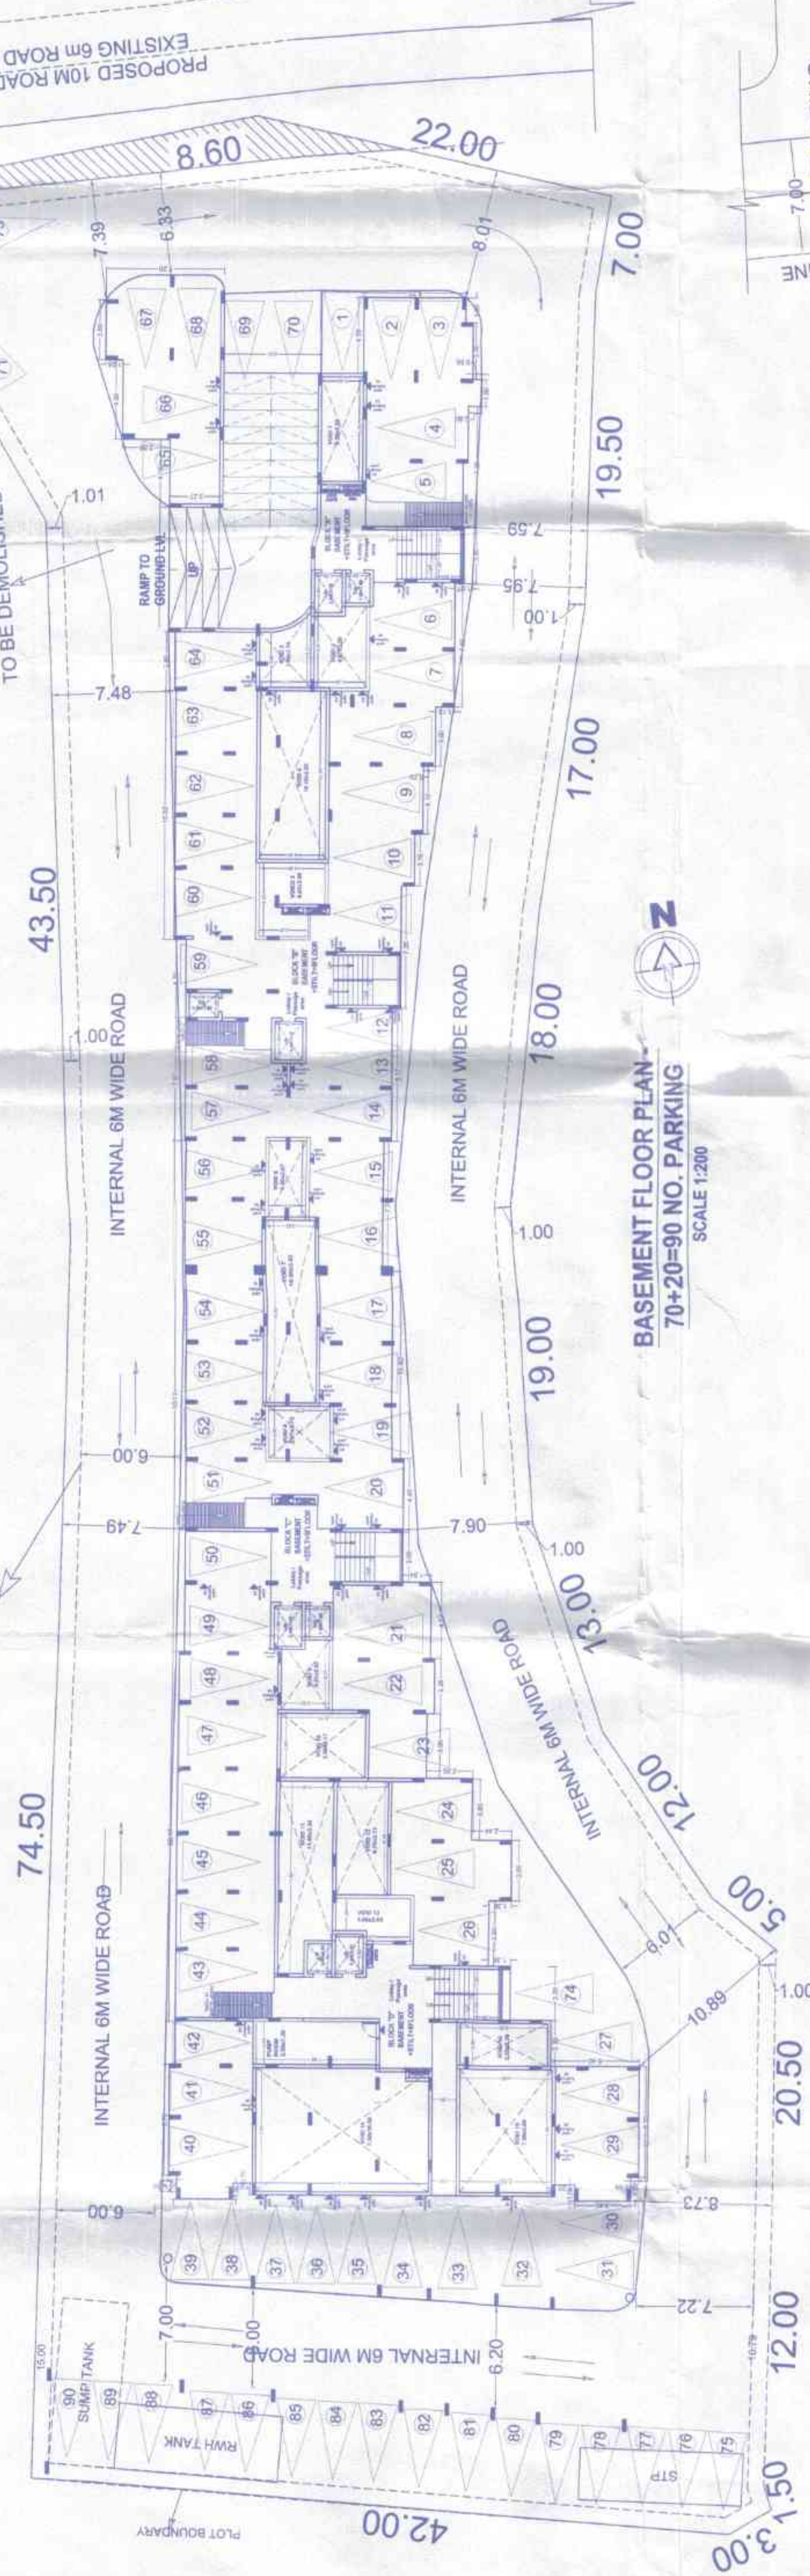


BASEMENT FLOOR PLAN -  
70+20=90 NO. PARKING  
SCALE 1:200

| SCHEDULE OF OPENINGS |             |      |             |
|----------------------|-------------|------|-------------|
| TYPE                 | SIZE        | TYPE |             |
| D1                   | 1.00 X 2.40 | DW1  | 2.00 X 1.50 |
| D2                   | 0.90 X 2.40 | DW2  | 1.60 X 1.50 |
| D3                   | 0.75 X 2.20 | DW3  | 1.60 X 1.50 |
| D4                   | 2.00 X 2.25 | FWD  | 1.30 X 2.20 |
| D5                   | 2.40 X 2.40 | V1   | 0.60 X 1.00 |
| D6                   | 2.40 X 2.25 |      |             |
| D7                   | 2.40 X 2.25 |      |             |
|   |  |
|---|--|
| ALL BALCONIES TO BE ENCLOSED WITH SLIDING GLASS PANEL SUNITER WITH PARAPET   |  |
| PROJECT : PROPOSED AMAL GAMA THOPE OF SURVEY NO-401, 1 & 2; AND CONSTRUCTION OF RESIDENTIAL BUILDINGS AND CONDOMINIUM W/TH SITUATED AT BELUR, KARSAK, TOWARD - GOUDA   |  |
| RECORD NO. 1000000000000000000000000000000000000000000000000000000000000000000000000000000000000000000000000000000000000000000000000000000000000000000000000000000000000000000000000000000000000000000000000000000000000000000000000000000000000000000000000000000000000000000000000000000000000000000000000000000000000000000000000000000000000000000000000000000000000000000000000000000000000000000000000000000000000000000000000000000000000000000000000000000000000000000000000000000000000000000000000000000000000000000000000000000000000000000000000000000000000000000000000000000000000000000000000000000000000000000000000000000000000000000000000000000000000000000000000000000000000000000000000000000000000000000000000000000000000000000000000000000000000000000000000000000000000000000000000000000000000000000000000000000000000000000000000000000000000000000000000000000000000000000000000000000000000000000000000000000000000000000000000000000000000000000000000000000000000000000000000000000000000000000000000000000000000000000000000000000000000000000000ALL BALCONIES TO BE ENCLOSED WITH SLIDING GLASS  
PANEL SHUTTER WITH PARAPET  
PROJECT PROPOSED AMALGAMATION OF SURVEY  
NO.401 & 402 AND CONSTRUCTION OF RESIDENTIAL  
BUILDINGS AND COMPOUND WALL SITUATED AT  
TALERDAD, TALUKA - GOA  
TALERDAD, TALUKA - GOA  
RESIDENTIAL BUILDINGS  
DIRECTOR: MR. MAHESH KADWALKAR  
DATE: 12/12/2024  
SCALE: 1:500  
OWNER: ARCHITECT/ENGINEER  
MR. NISHANT KUMAR  
Regd. No. EN00912020

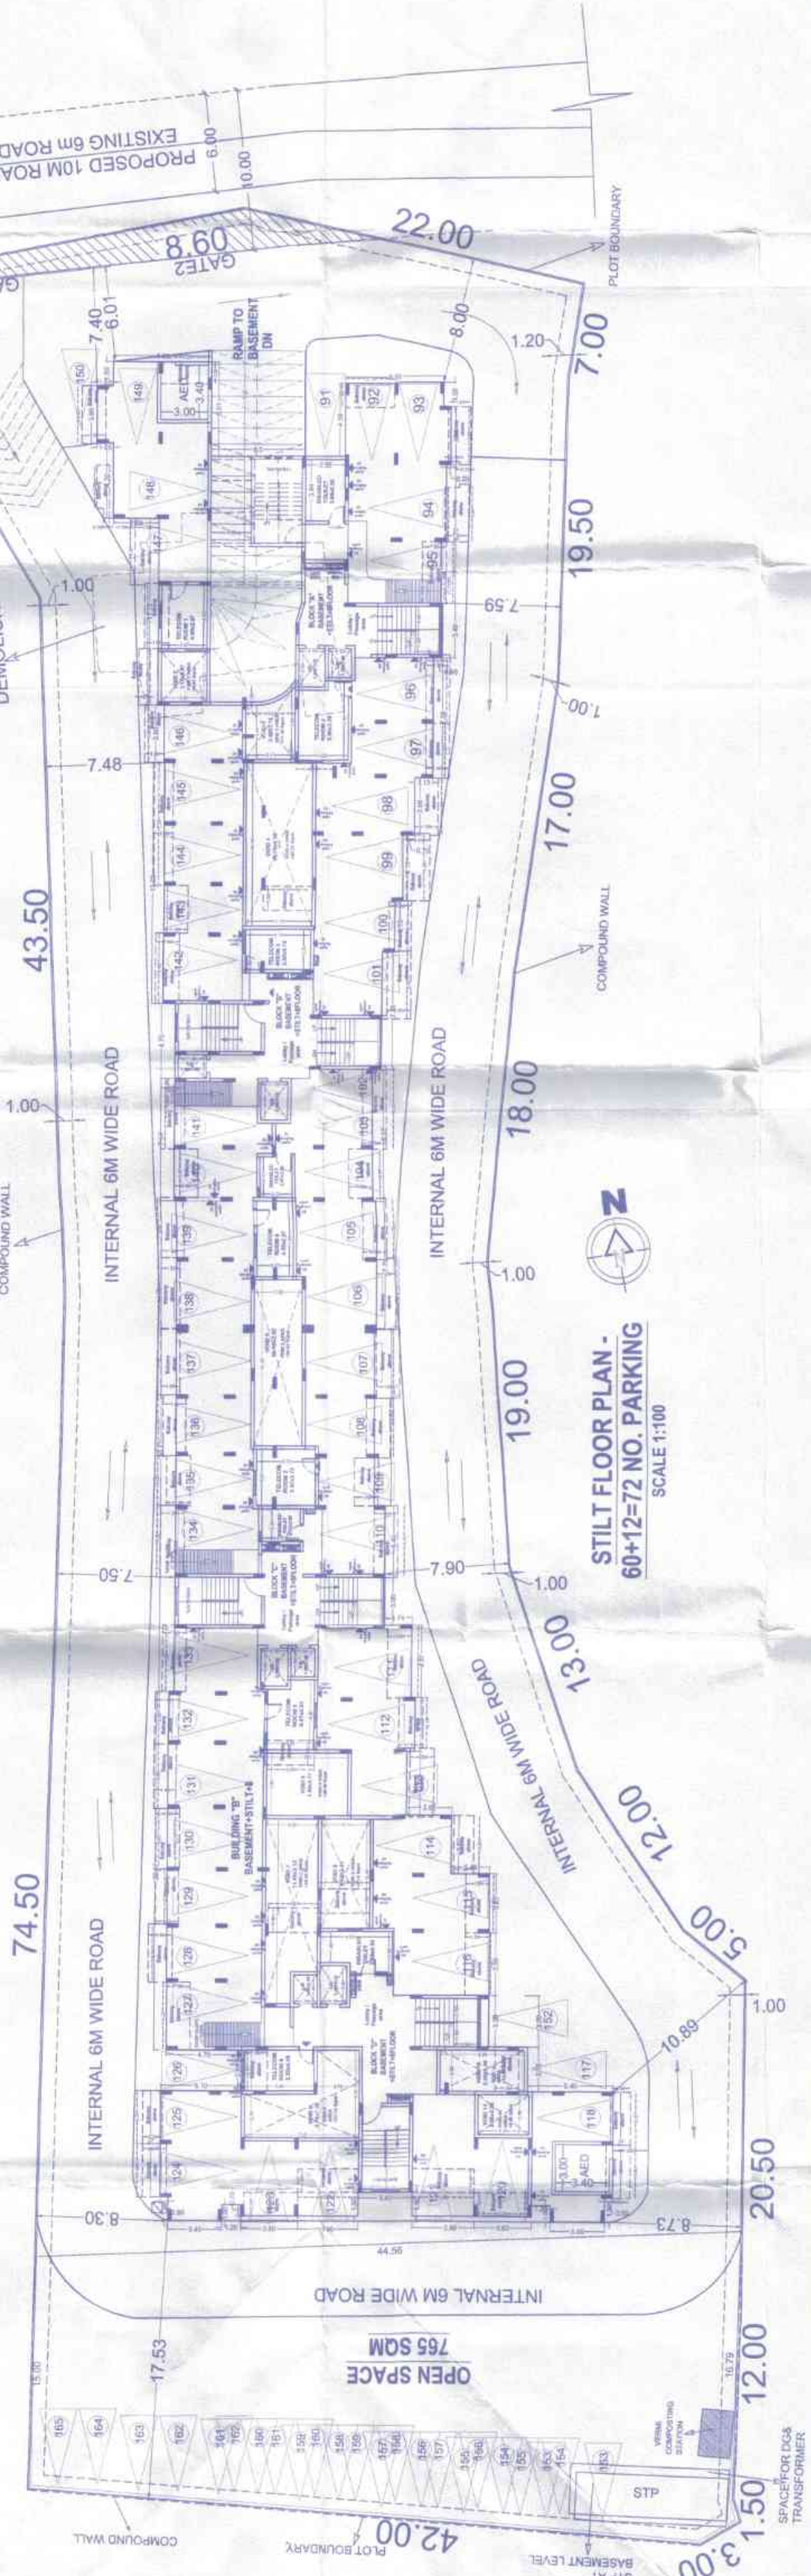


STILT FLOOR PLAN -  
60+12=72 NO. PARKING  
SCALE 1:100

OPEN SPACE  
765 SQM  
STP AT  
BASEMENT LEVEL  
SPACE FOR P24  
TRANSFORMER



 

SEVENTH FLOOR PLAN  
SCALE 1:100

 

TYPICAL, THIRD & FIFTH FLOOR PLAN  
SCALE 1:100

| SCHEDULE OF OPENINGS |             |      |
|----------------------|-------------|------|
| TYPE                 | SIZE        | SIZE |
| D1                   | 1.50 X 2.40 | SWH  |
| D2                   | 0.80 X 2.40 | SWH  |
| D3                   | 0.75 X 2.20 | RWH  |
| F01                  | 2.40 X 2.40 | V1   |
| F02                  | 2.40 X 2.40 | LD   |
| F03                  | 2.50 X 2.50 | FRD  |
| F04                  | 2.50 X 2.50 | FRD  |

ALL BALCONIES TO BE ENCLOSED WITH SLIDING GLASS PANEL SHUTTER WITH FRAME  
FLOOR FINISH TO BE DONE WITH POLISHED GRANITE  
NO. 401 & 402 AND CONSTRUCTION OF RESIDENTIAL BUILDINGS AND COMPUND WALL SITUATED AT TALEGAON, TALUKA - GDA  
RESORTS PVT. LTD.  
DIRECTOR: MR. MAHESH RAJAWALKAR  
DATE: 07.07.2024  
OWNER:  
ARCHITECT: ENGINEER  
MR. NISHANT KUMAR JHA  
Regd. Engr. No. 123456  
Regd. No. 123456/2020

APPROVED AND AUTHORIZED FOR THE  
PROJECT TO CONSTRUCT: GIVEN  
BY: MR. MAHESH RAJAWALKAR  
DATE: 5 DEC 2024

MEMBER SECRETARY  
PLANNING & DEV. AUTHORITY  
PANCHAJIT GDA  
GDA



Printed and Approved by the  
Meeting held on 12/12/2024  
at 12:00 PM  
No. 12/12/2024  
GDA

Secretary  
Panchajit GDA



