


SITE PLAN SHOWING PART-A ADMEASURING AN AREA OF OF 9987.00M2 IN LAND BEARING SURVEY NO.216 / 1 SITUATED AT PILLERNE VILLAGE OF BARDEZ TALUKA

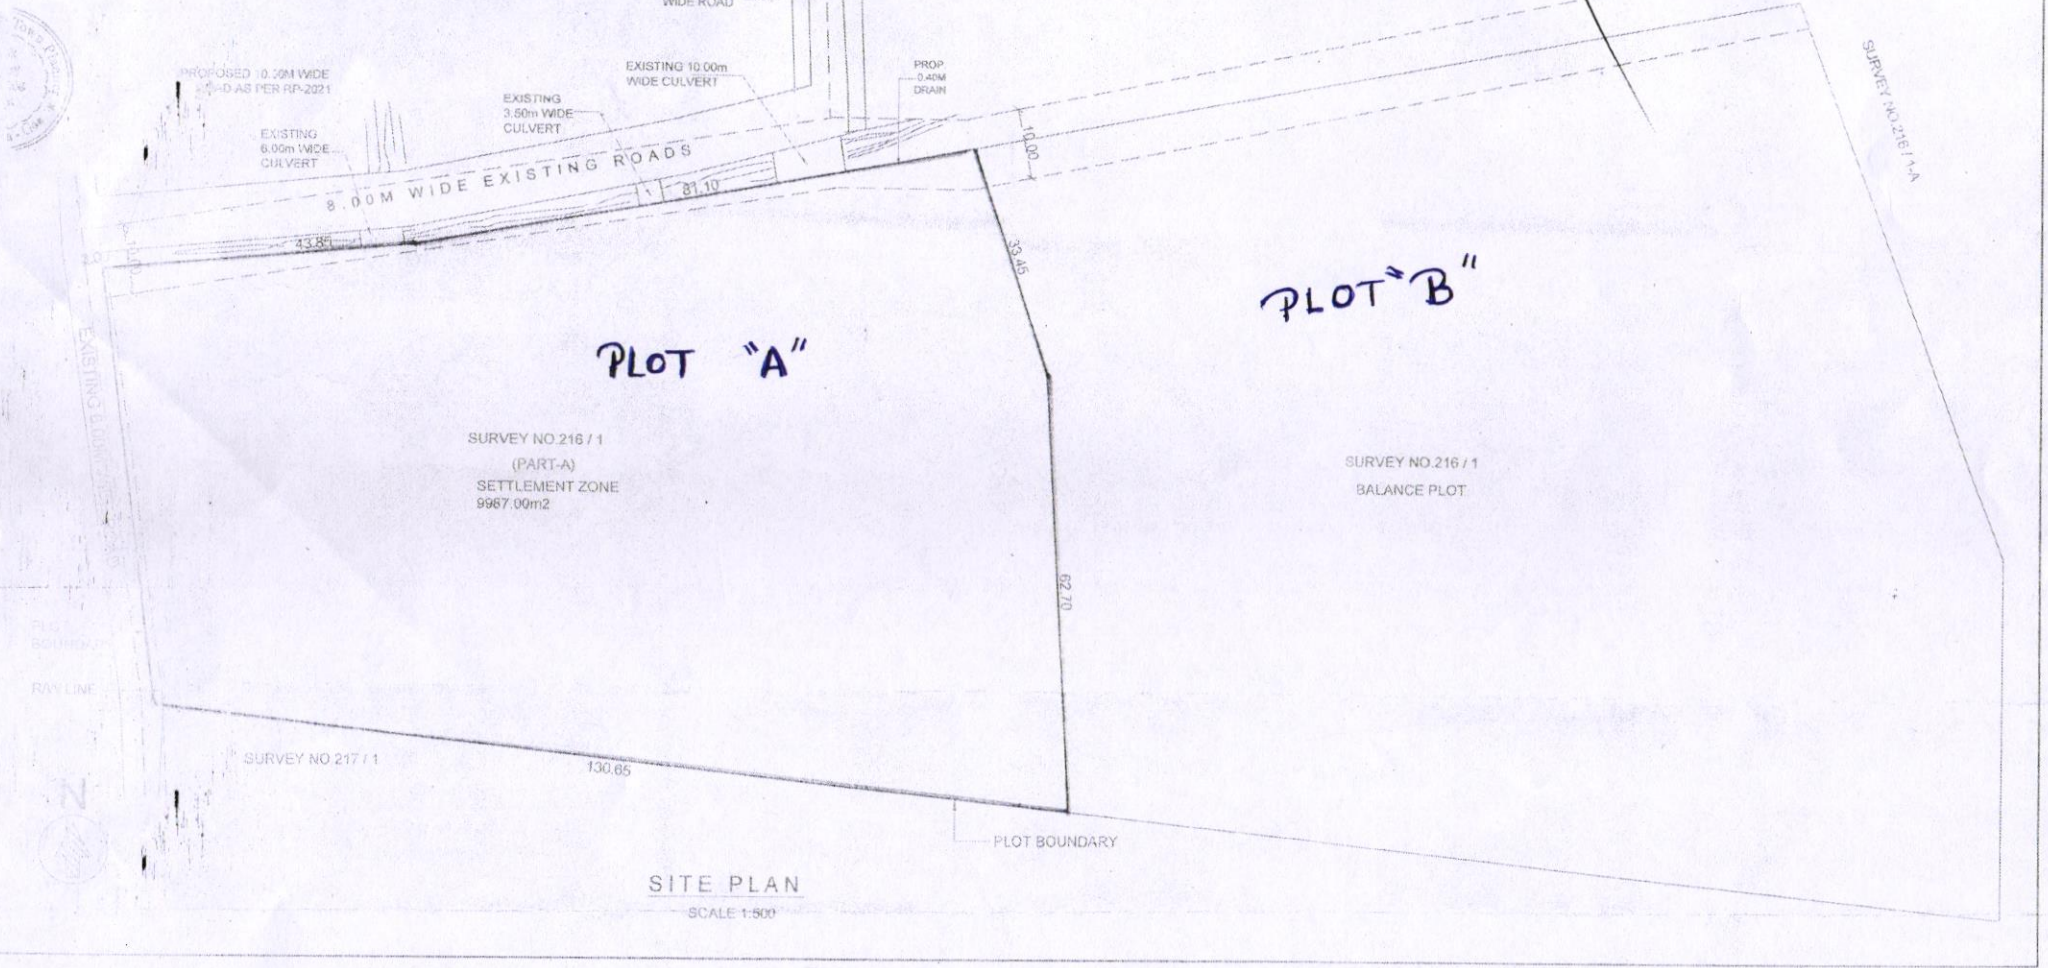

SURVEY NO 216 / 1  
(PART-A)  
SETTLEMENT ZONE  
9967.00m<sup>2</sup>

PLOT "B"

SURVEY NO.216 / 1  
BALANCE PLOT

SITE PLAN

SCALE 1:500

*Handwritten signature*