

PHASE 4(Proposed)

BUILDING F

BUILDING E


BUILDING D

CLUBHOUSE


BUILDING C

BUILDING B


BUILDING A



FRONT ELEVATION
Scale:1:100



SIXTH FLOOR PLAN
Scale:1:100



FIFTH FLOOR PLAN
Scale:1:100

APPROVED FROM PLANNING POINT
SUBJECT TO CONDITIONS GIVEN
VUS ORDER NO. 03/PA-13/2012/136/2022
DATED 26/04/2022

MEMBER SECRETARY
Greater Panaji
Planning & Dev. Authority
Panaji, Goa

Approved and approved in T.P.
Meeting held on 27/04/2022
order resolution No. 22/2022
and signed by the member
secretary
ROHIDAS A. PEREIRA
Secretary
Village Panchayat of Taleigao



SCHEDULE OF OPENINGS		
Type	Clear Size in Mts	Description
D	2.00 x 2.15	AS PER SPECIFICATION
D ₁	1.00 x 2.15	
D ₂	0.80 x 2.15	
D ₃	0.75 x 2.15	
W	2.00 x 1.65	
W ₁	1.50 x 1.65	
W ₂	0.80 x 0.80	

Revised Plans of Residential cum Commercial Scheme
proposed by Mr. Sadiq Shaikh in the Survey Nos.
225/184.227 and 234/2 at Odxel, Taleigao, Ilhas, Goa.

NEVILLE MONTEIRO
Architect
Near G.P.O.,
St. Thomas Street,
Panaji, Goa

NEVILLE MONTEIRO
ARCHITECT
PANAJI, GOA