




BASEMENT FLOOR PLAN scale 1:100

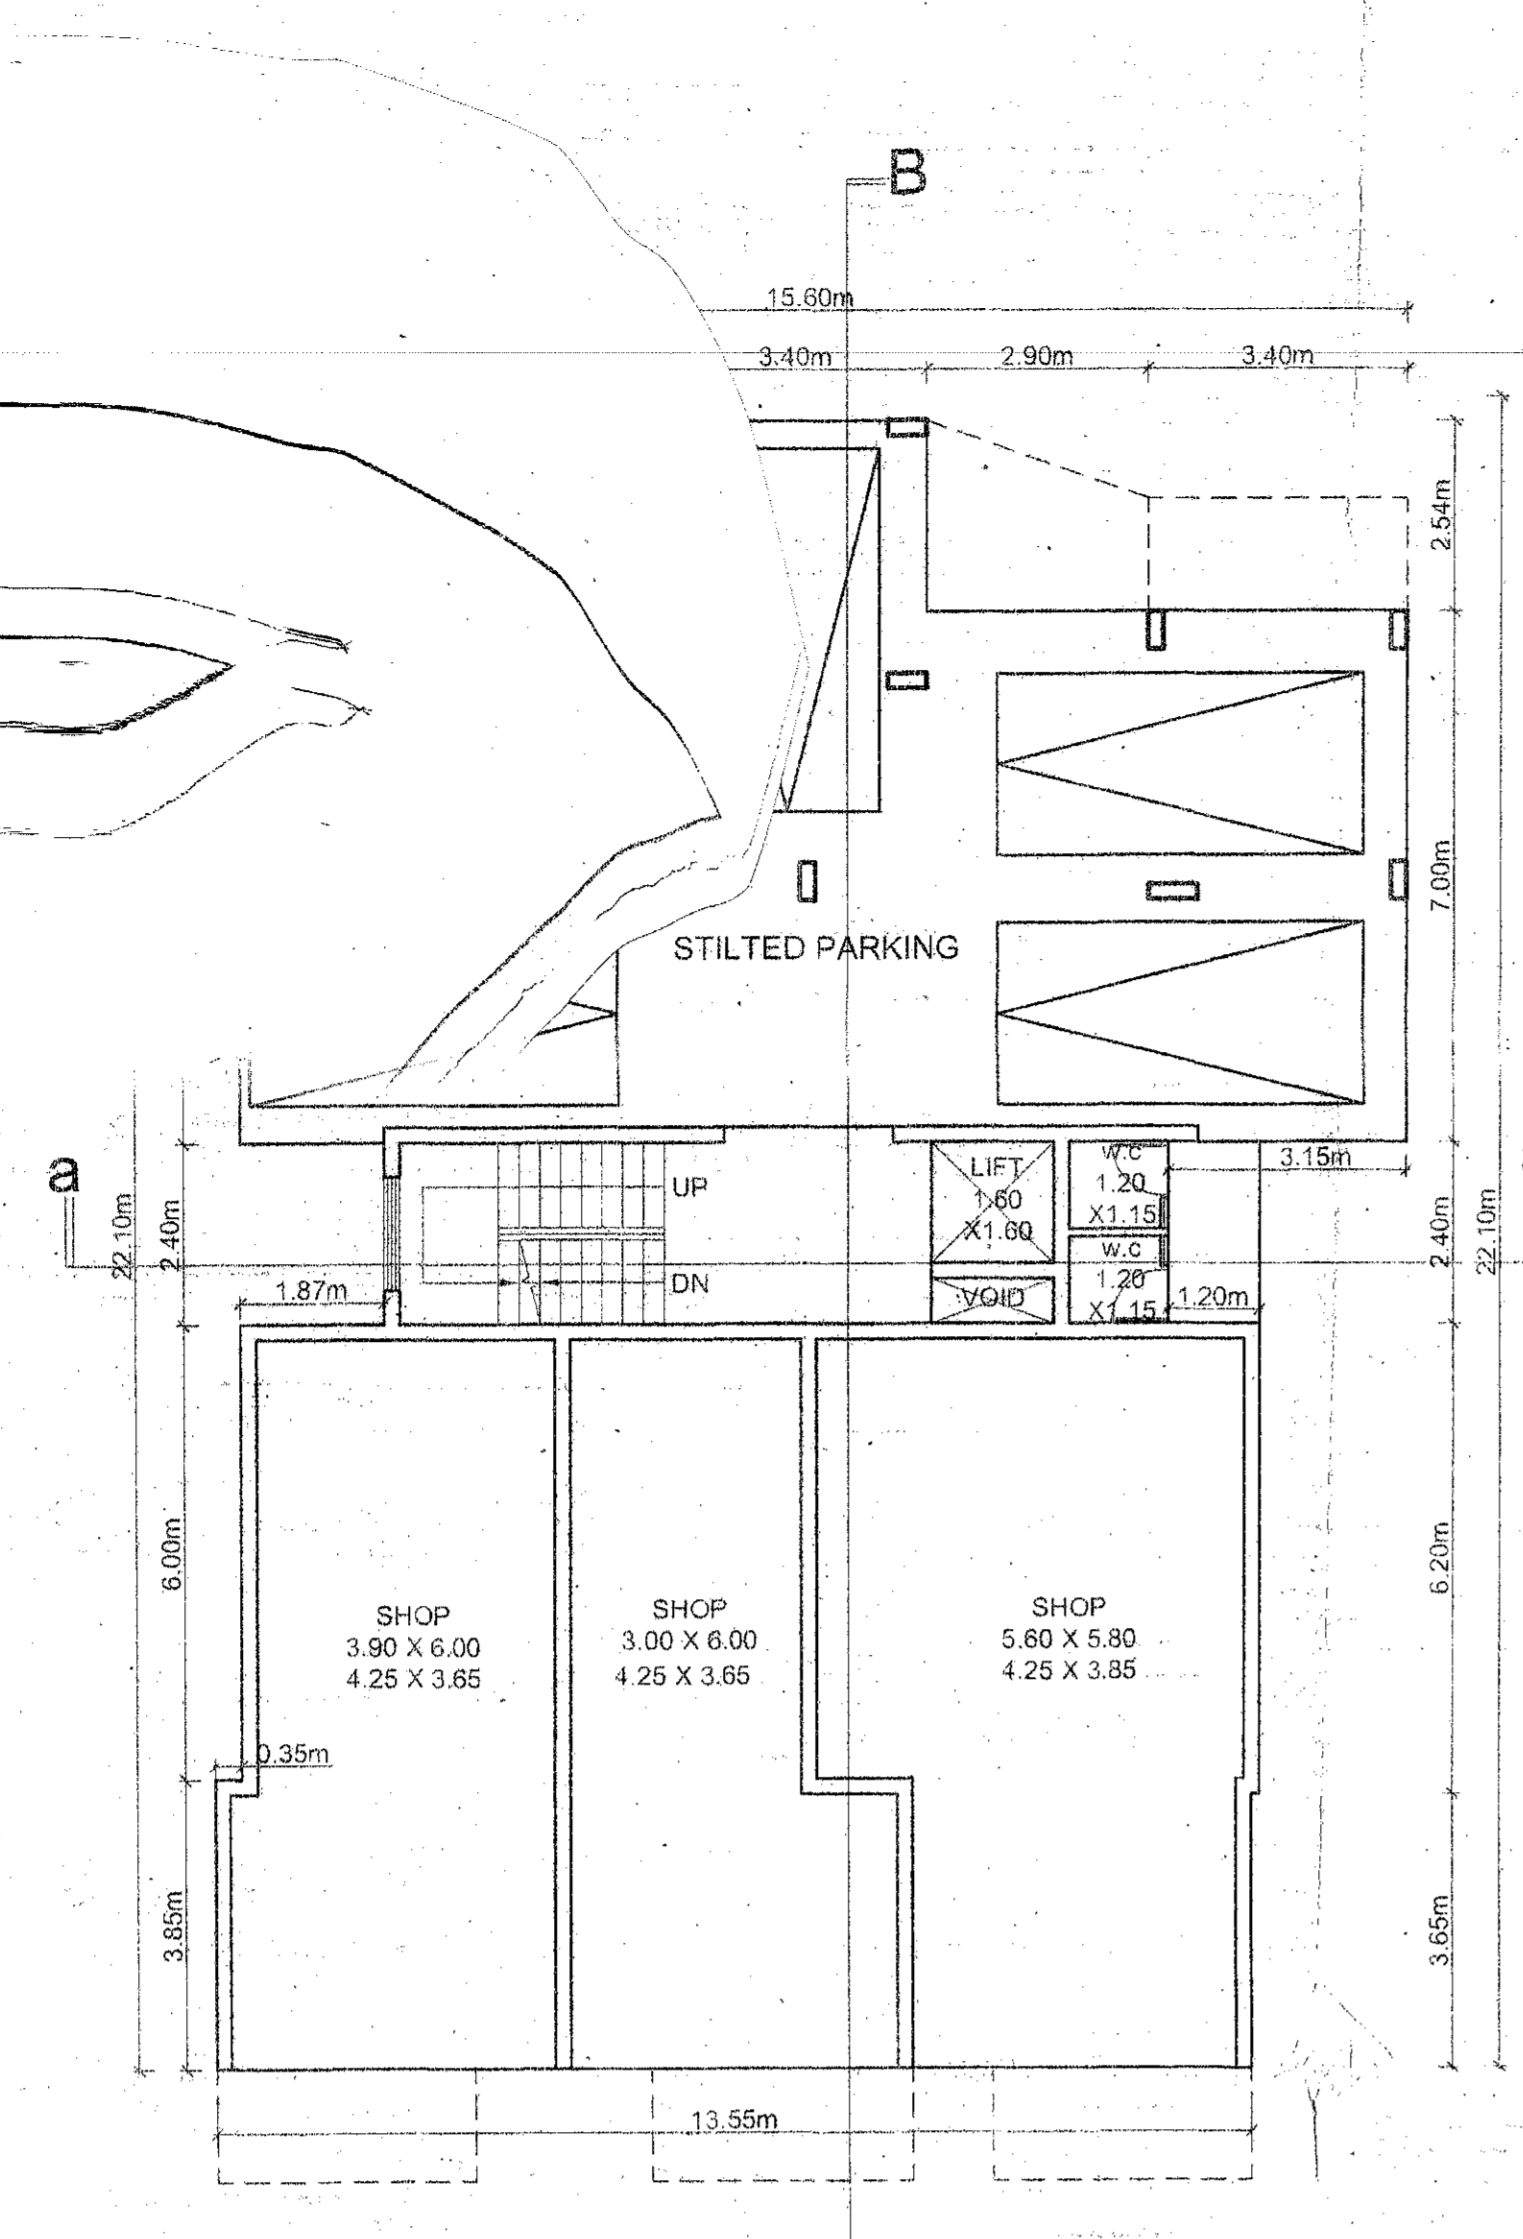


STILT FLOOR PLAN scale 1:100

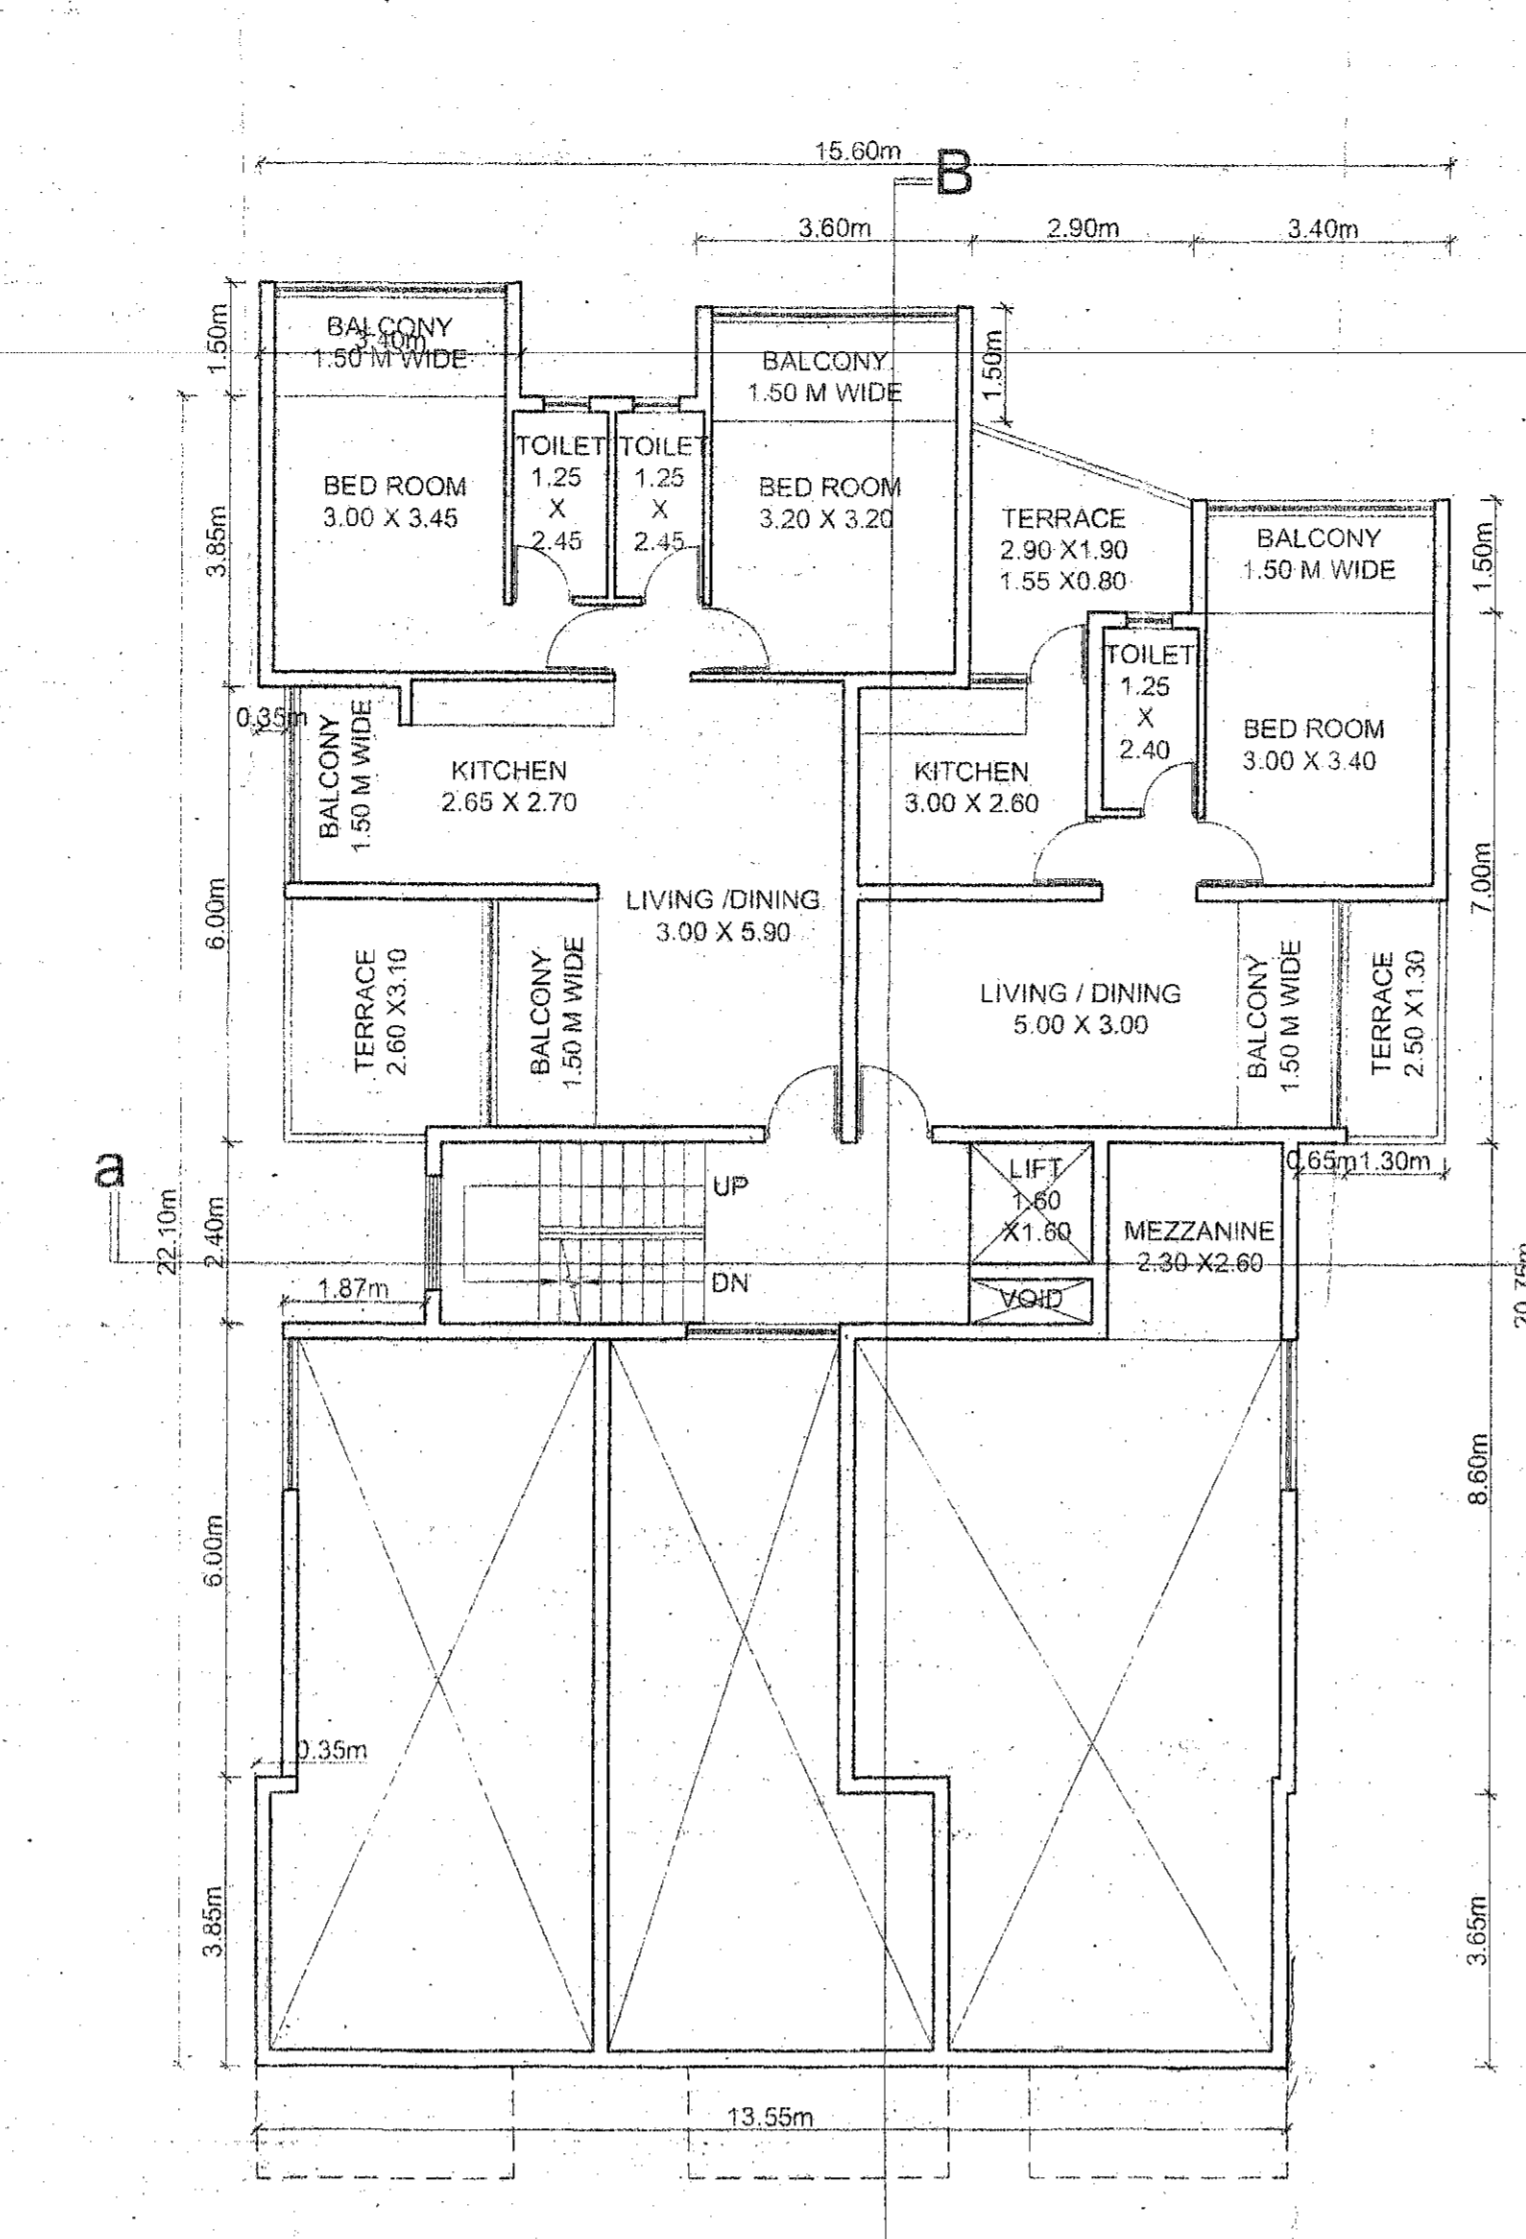


UPPER FLOOR PLAN scale 1:100

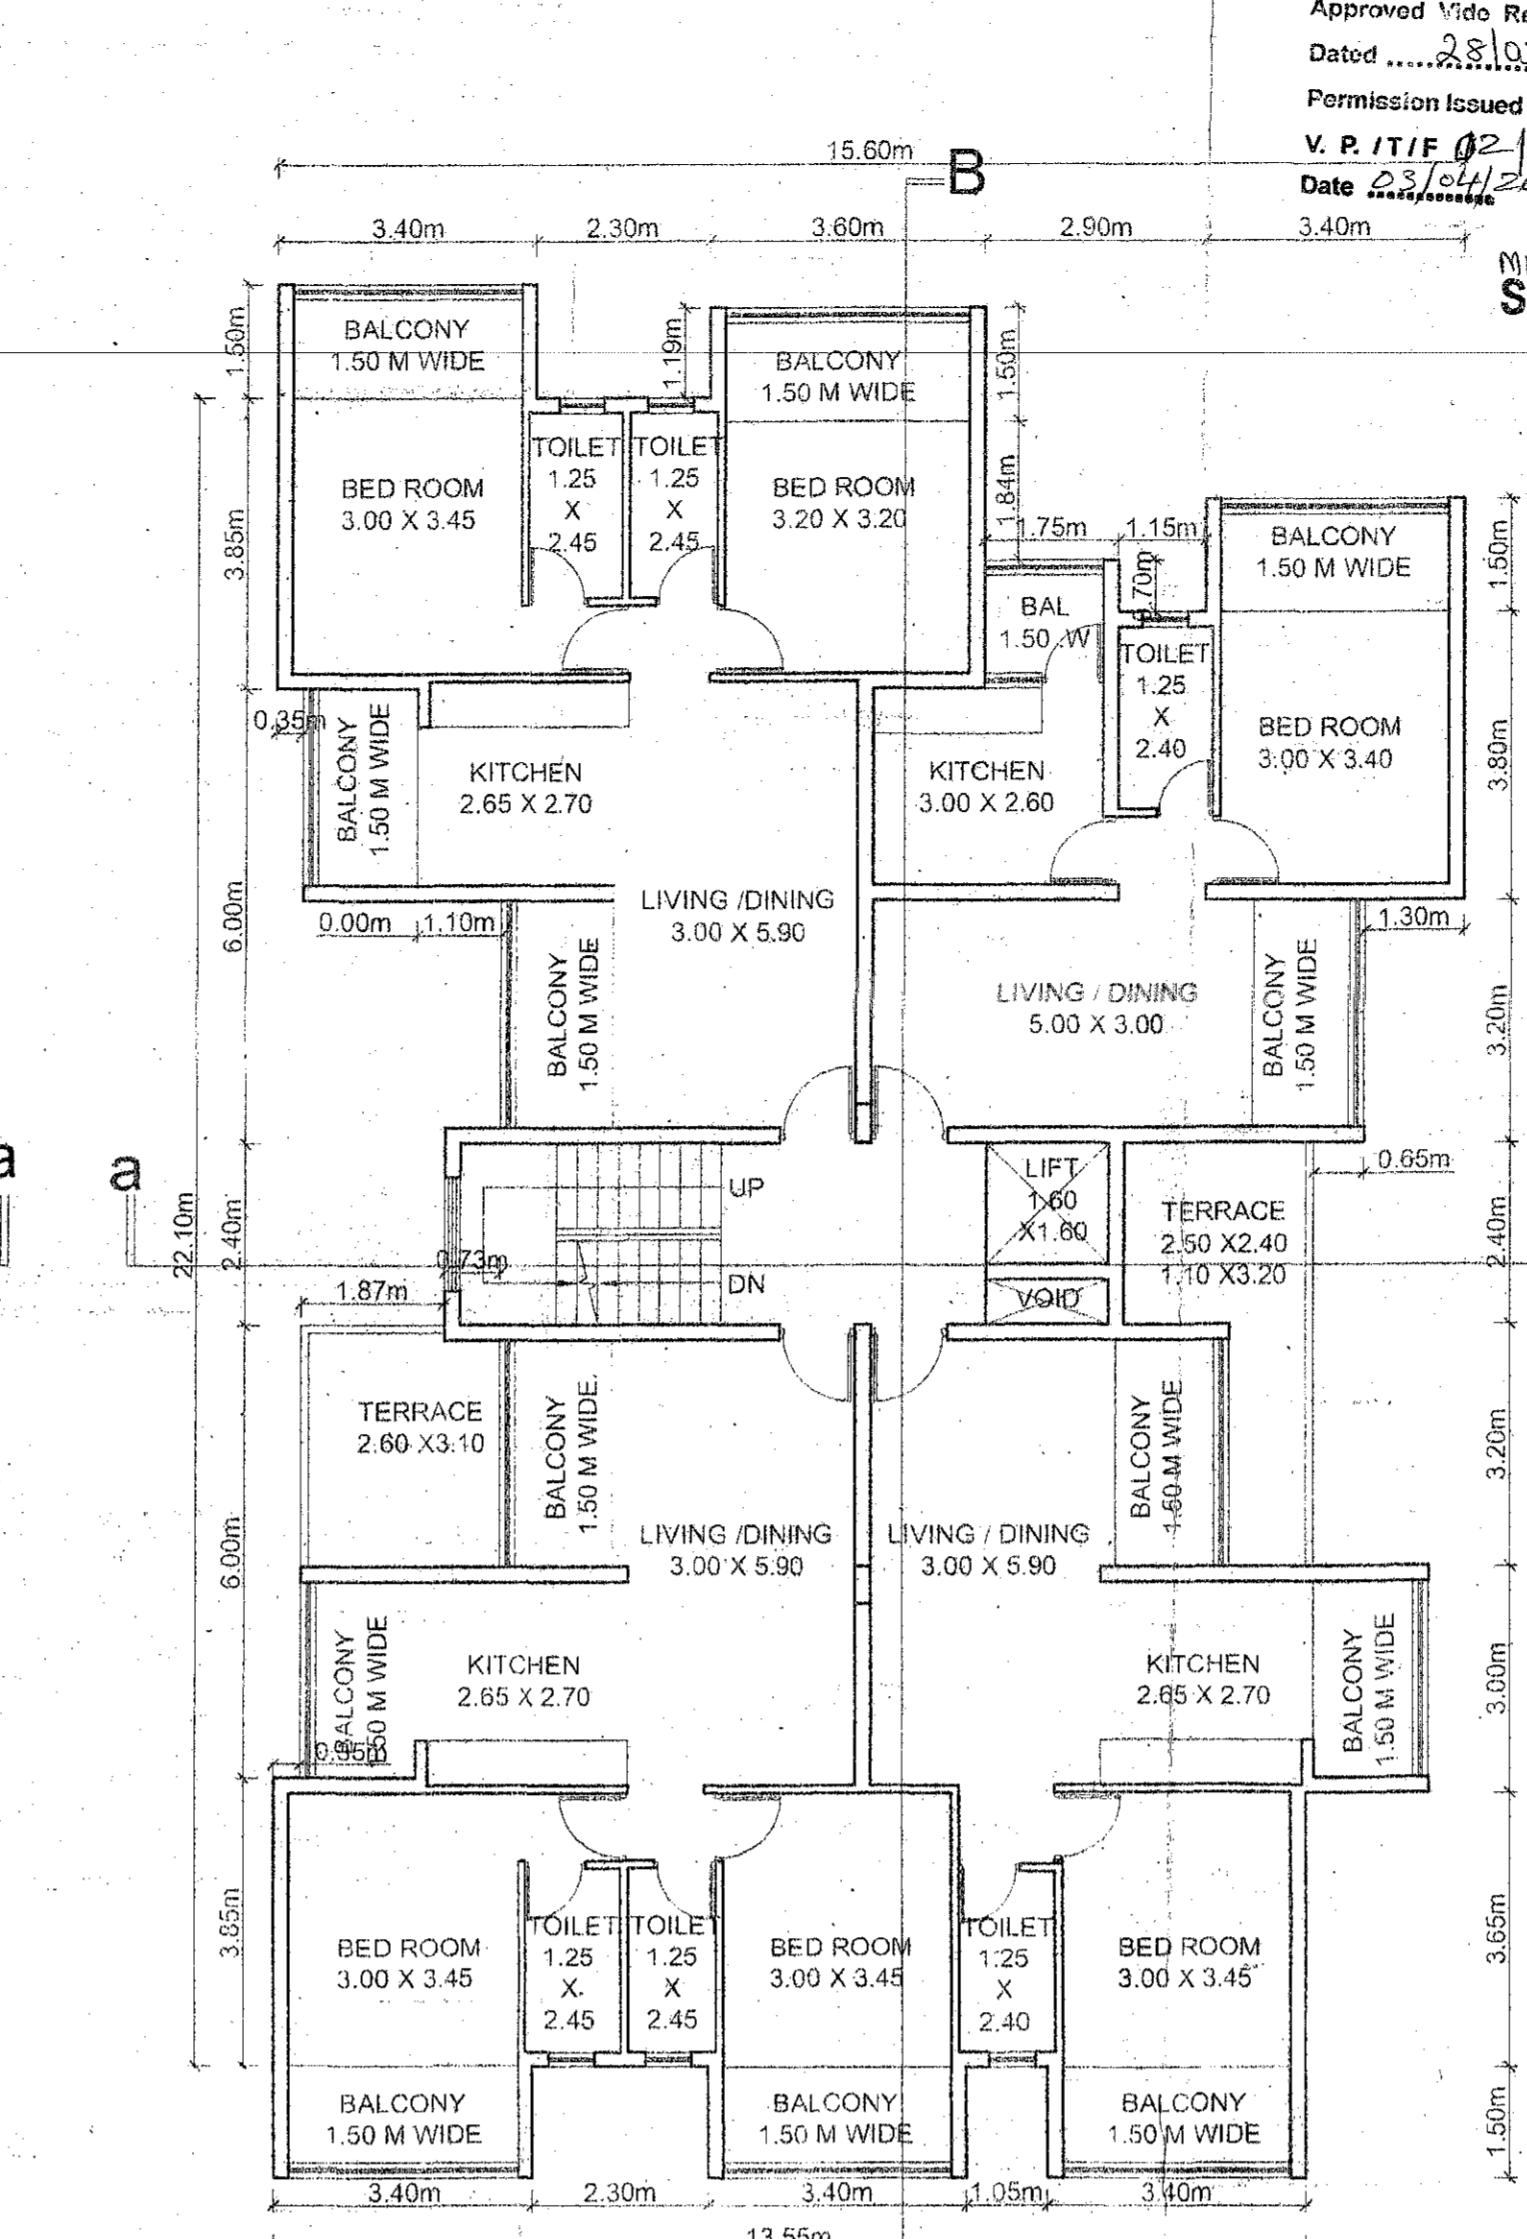


FIRST FLOOR PLAN scale 1:100

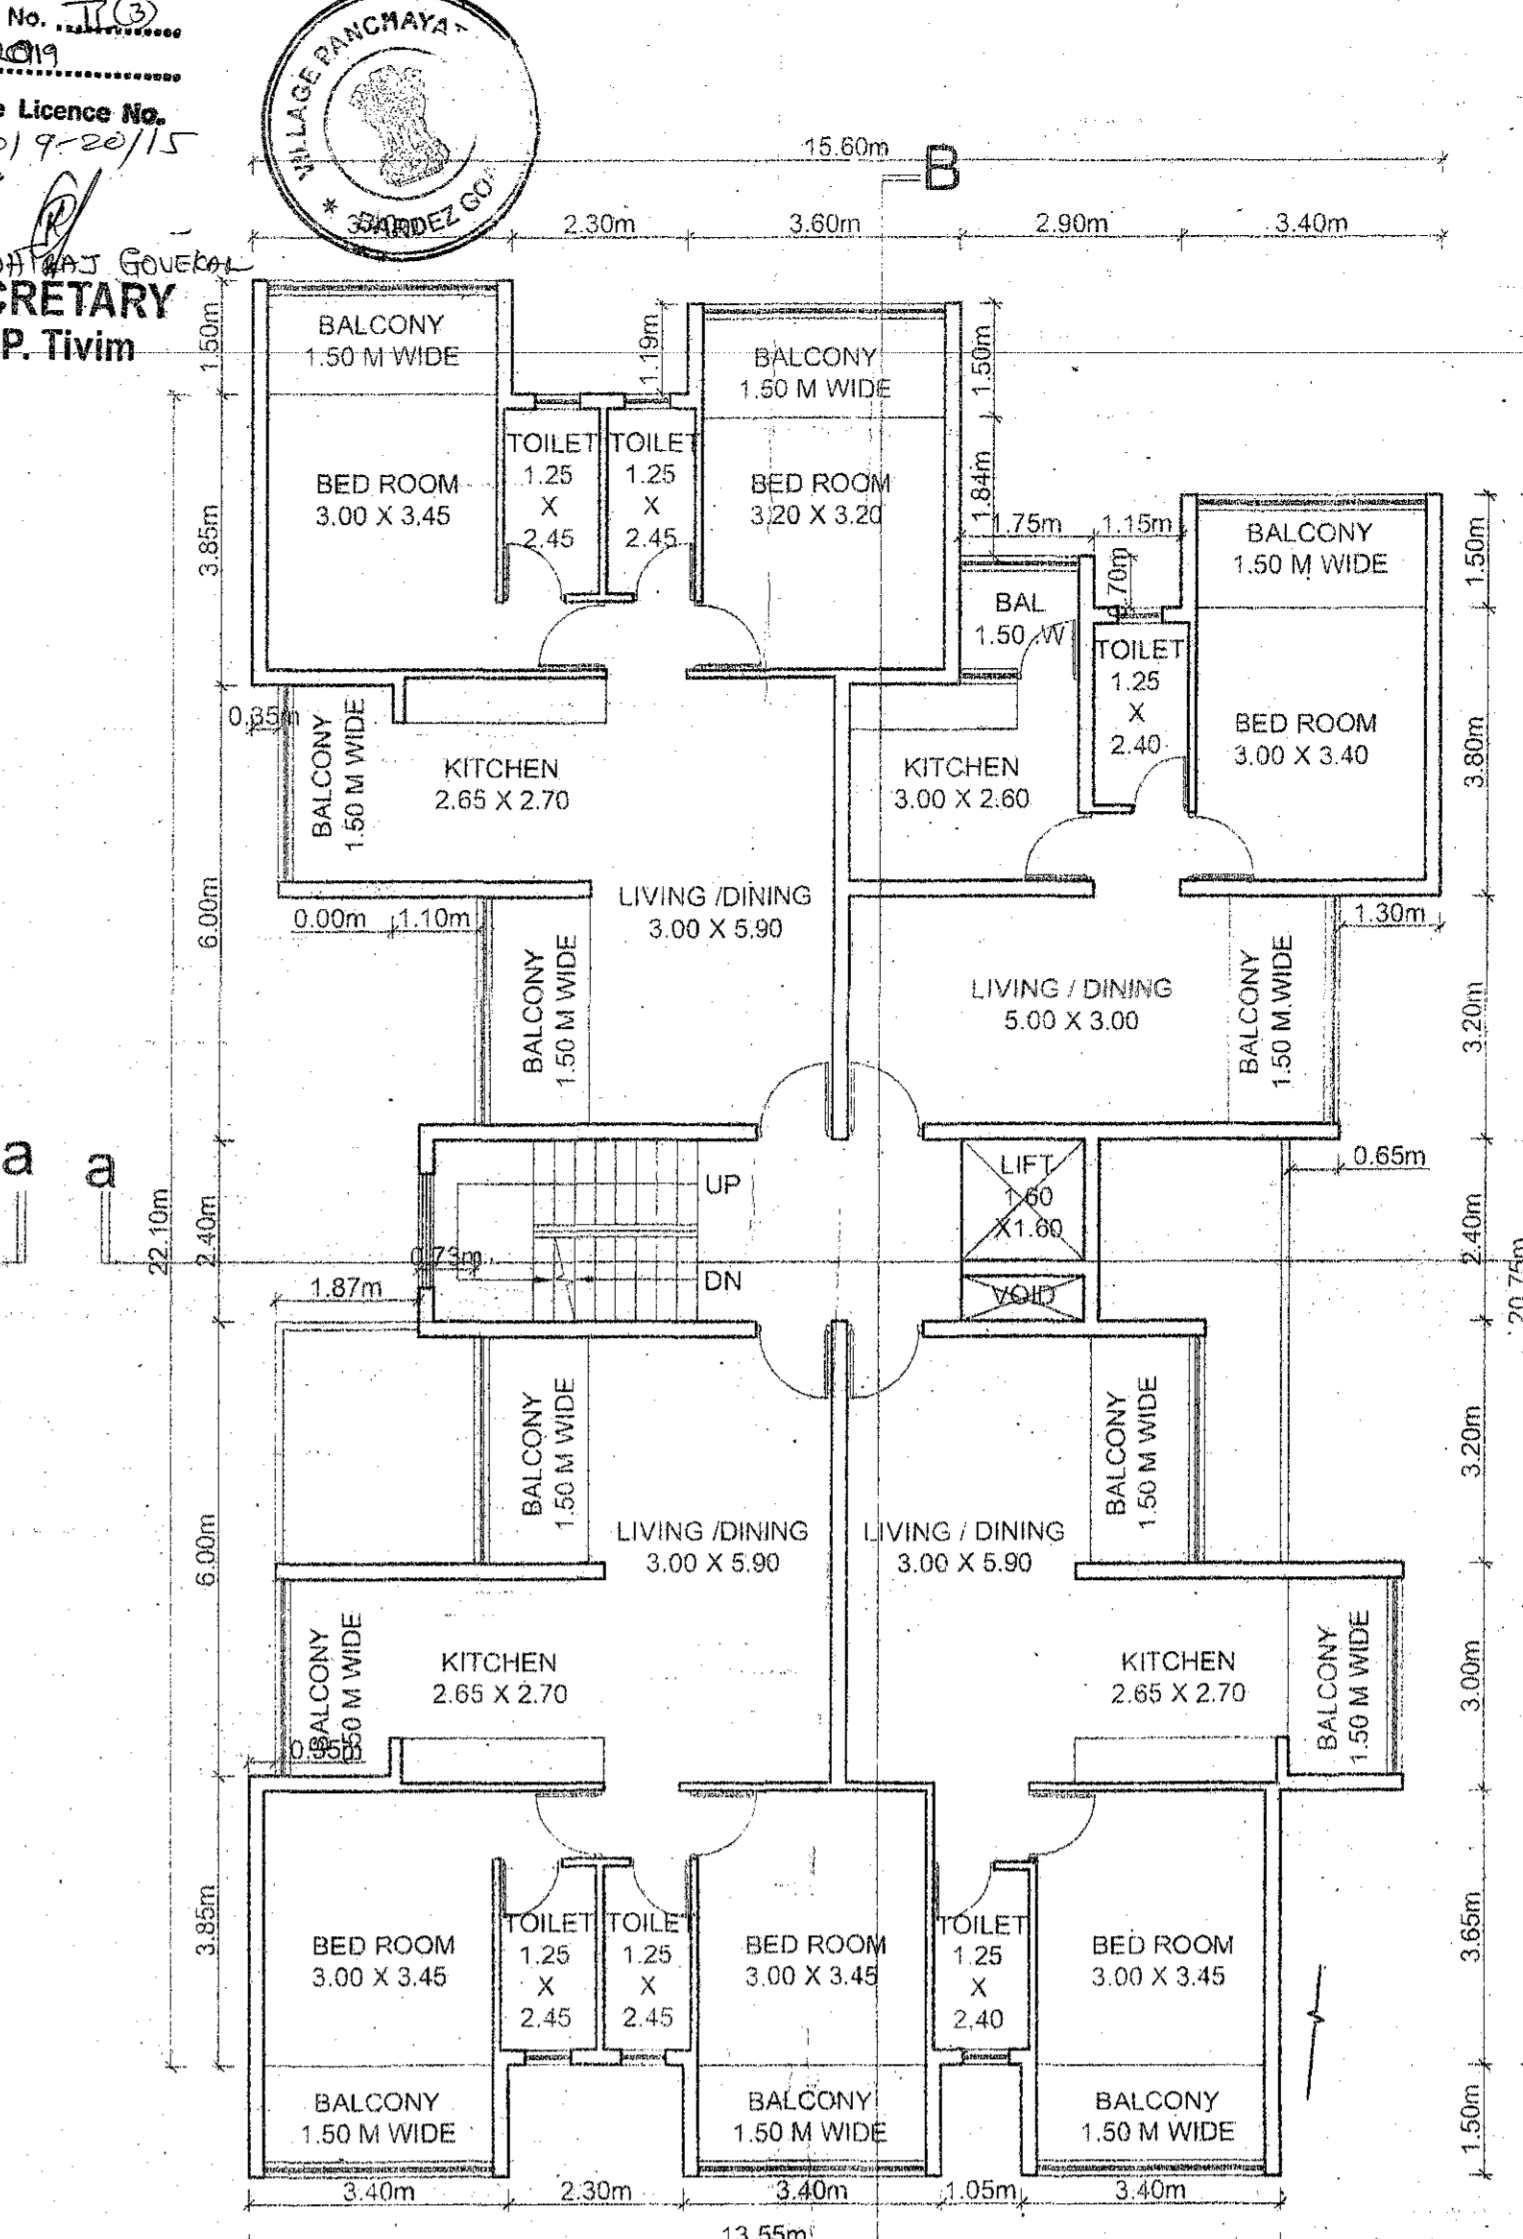


SECOND FLOOR PLAN scale 1:100

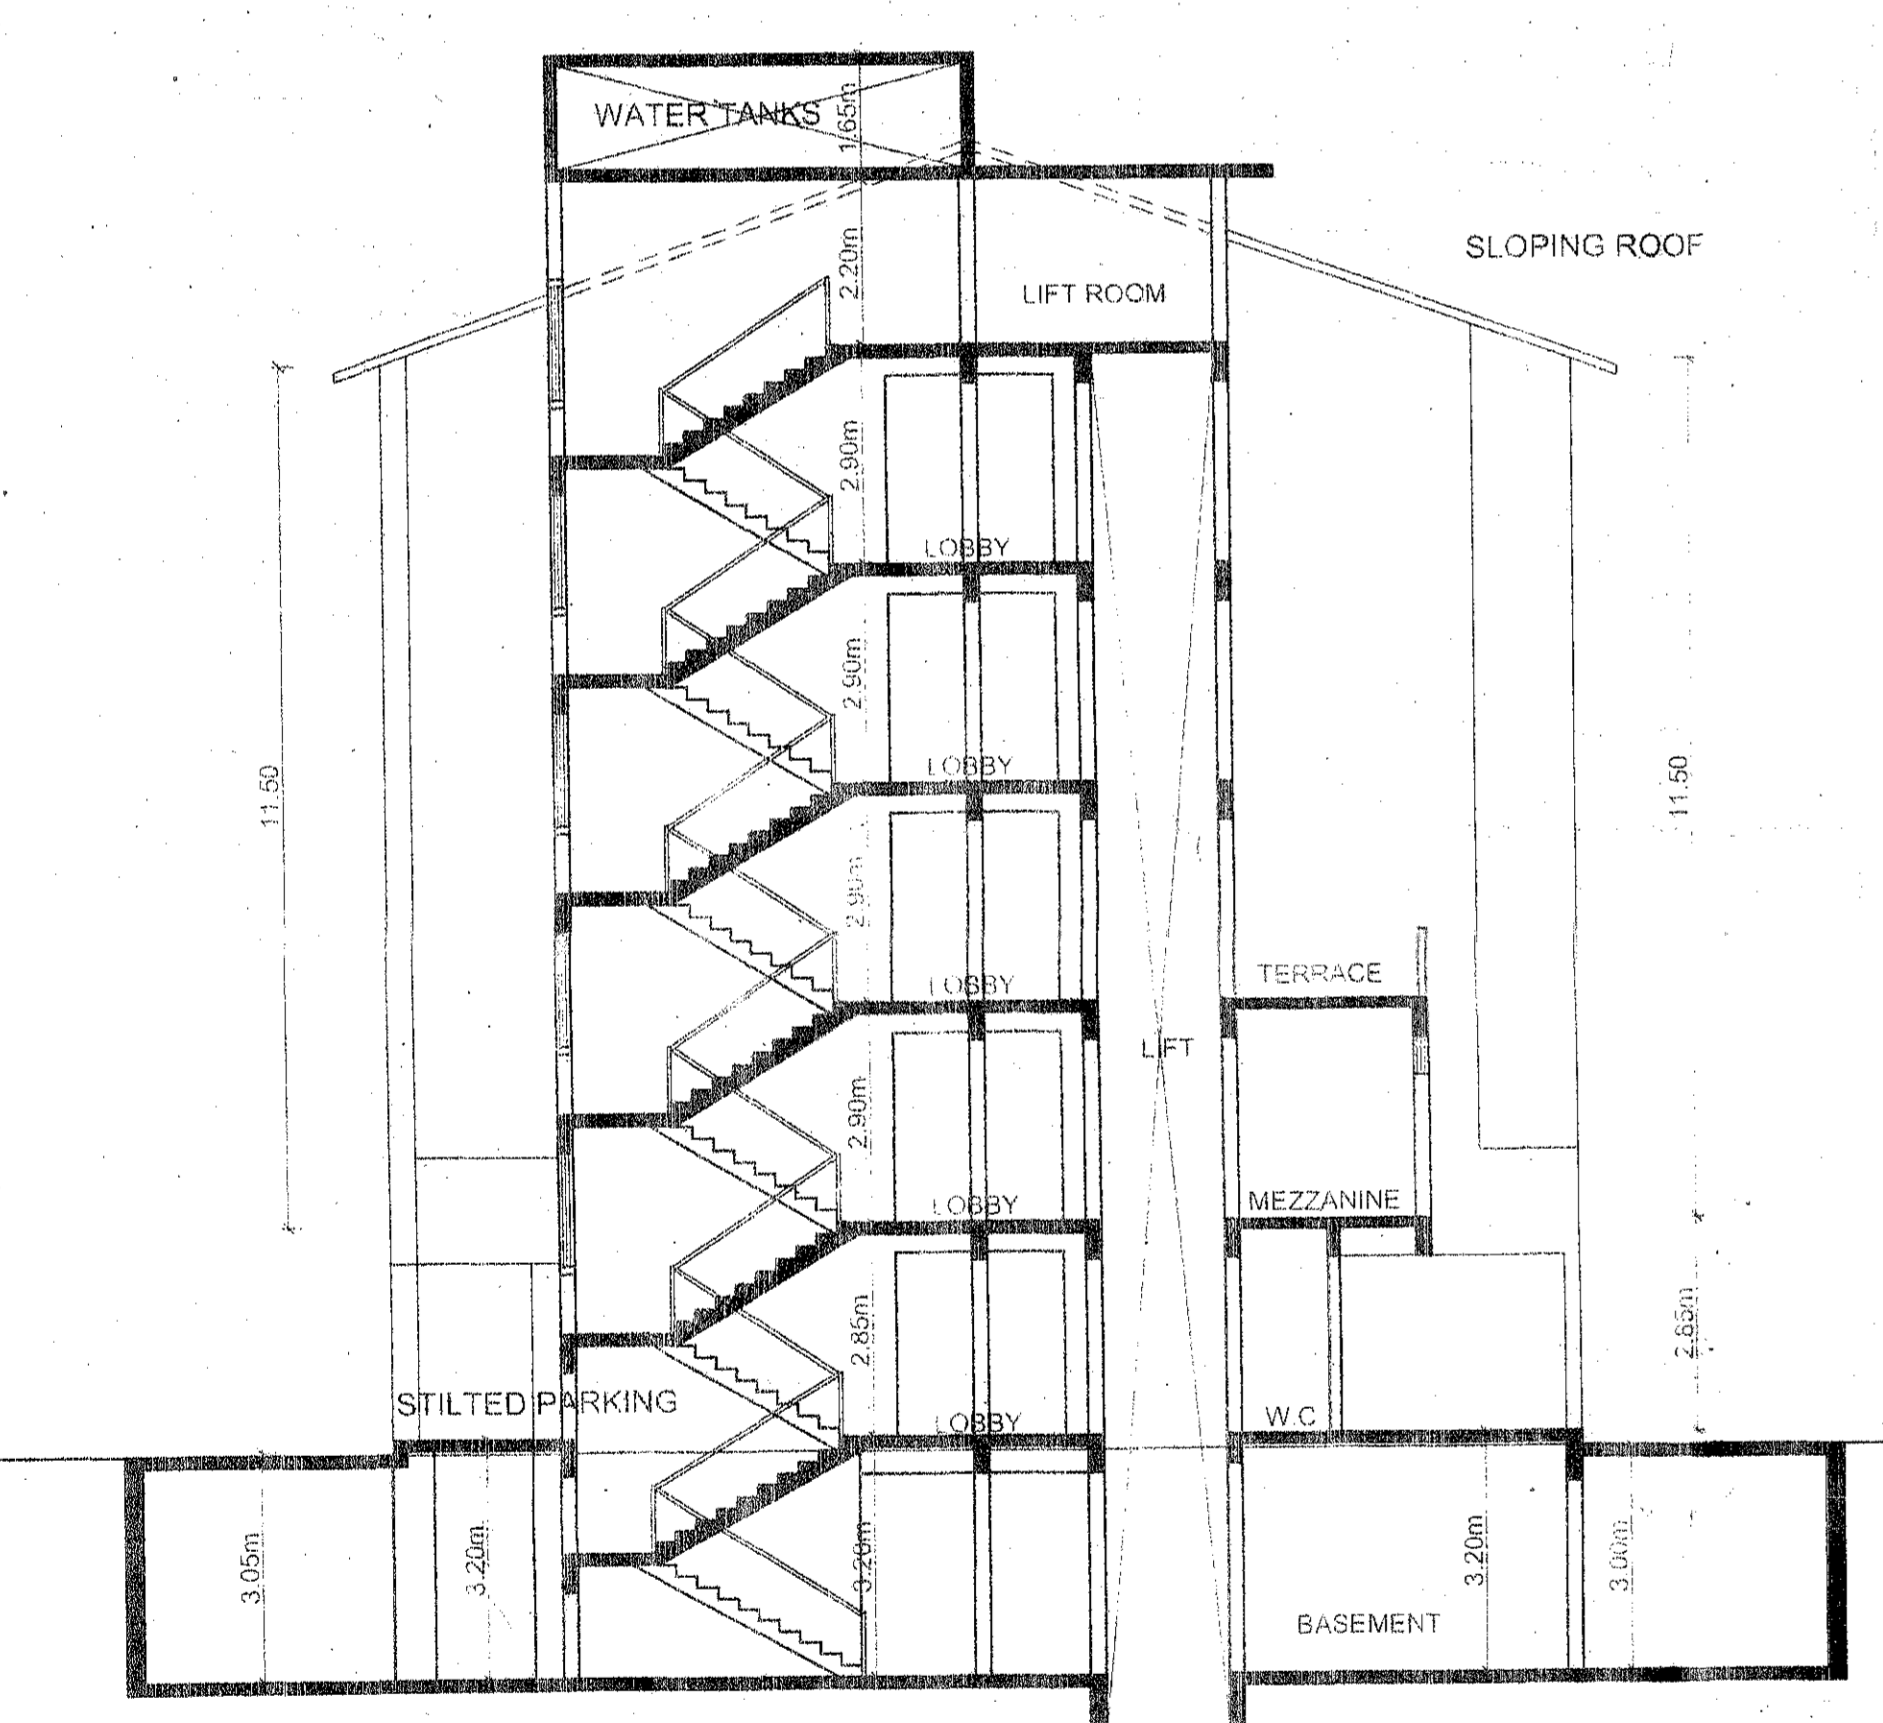


SECTION AT A.A scale 1:100

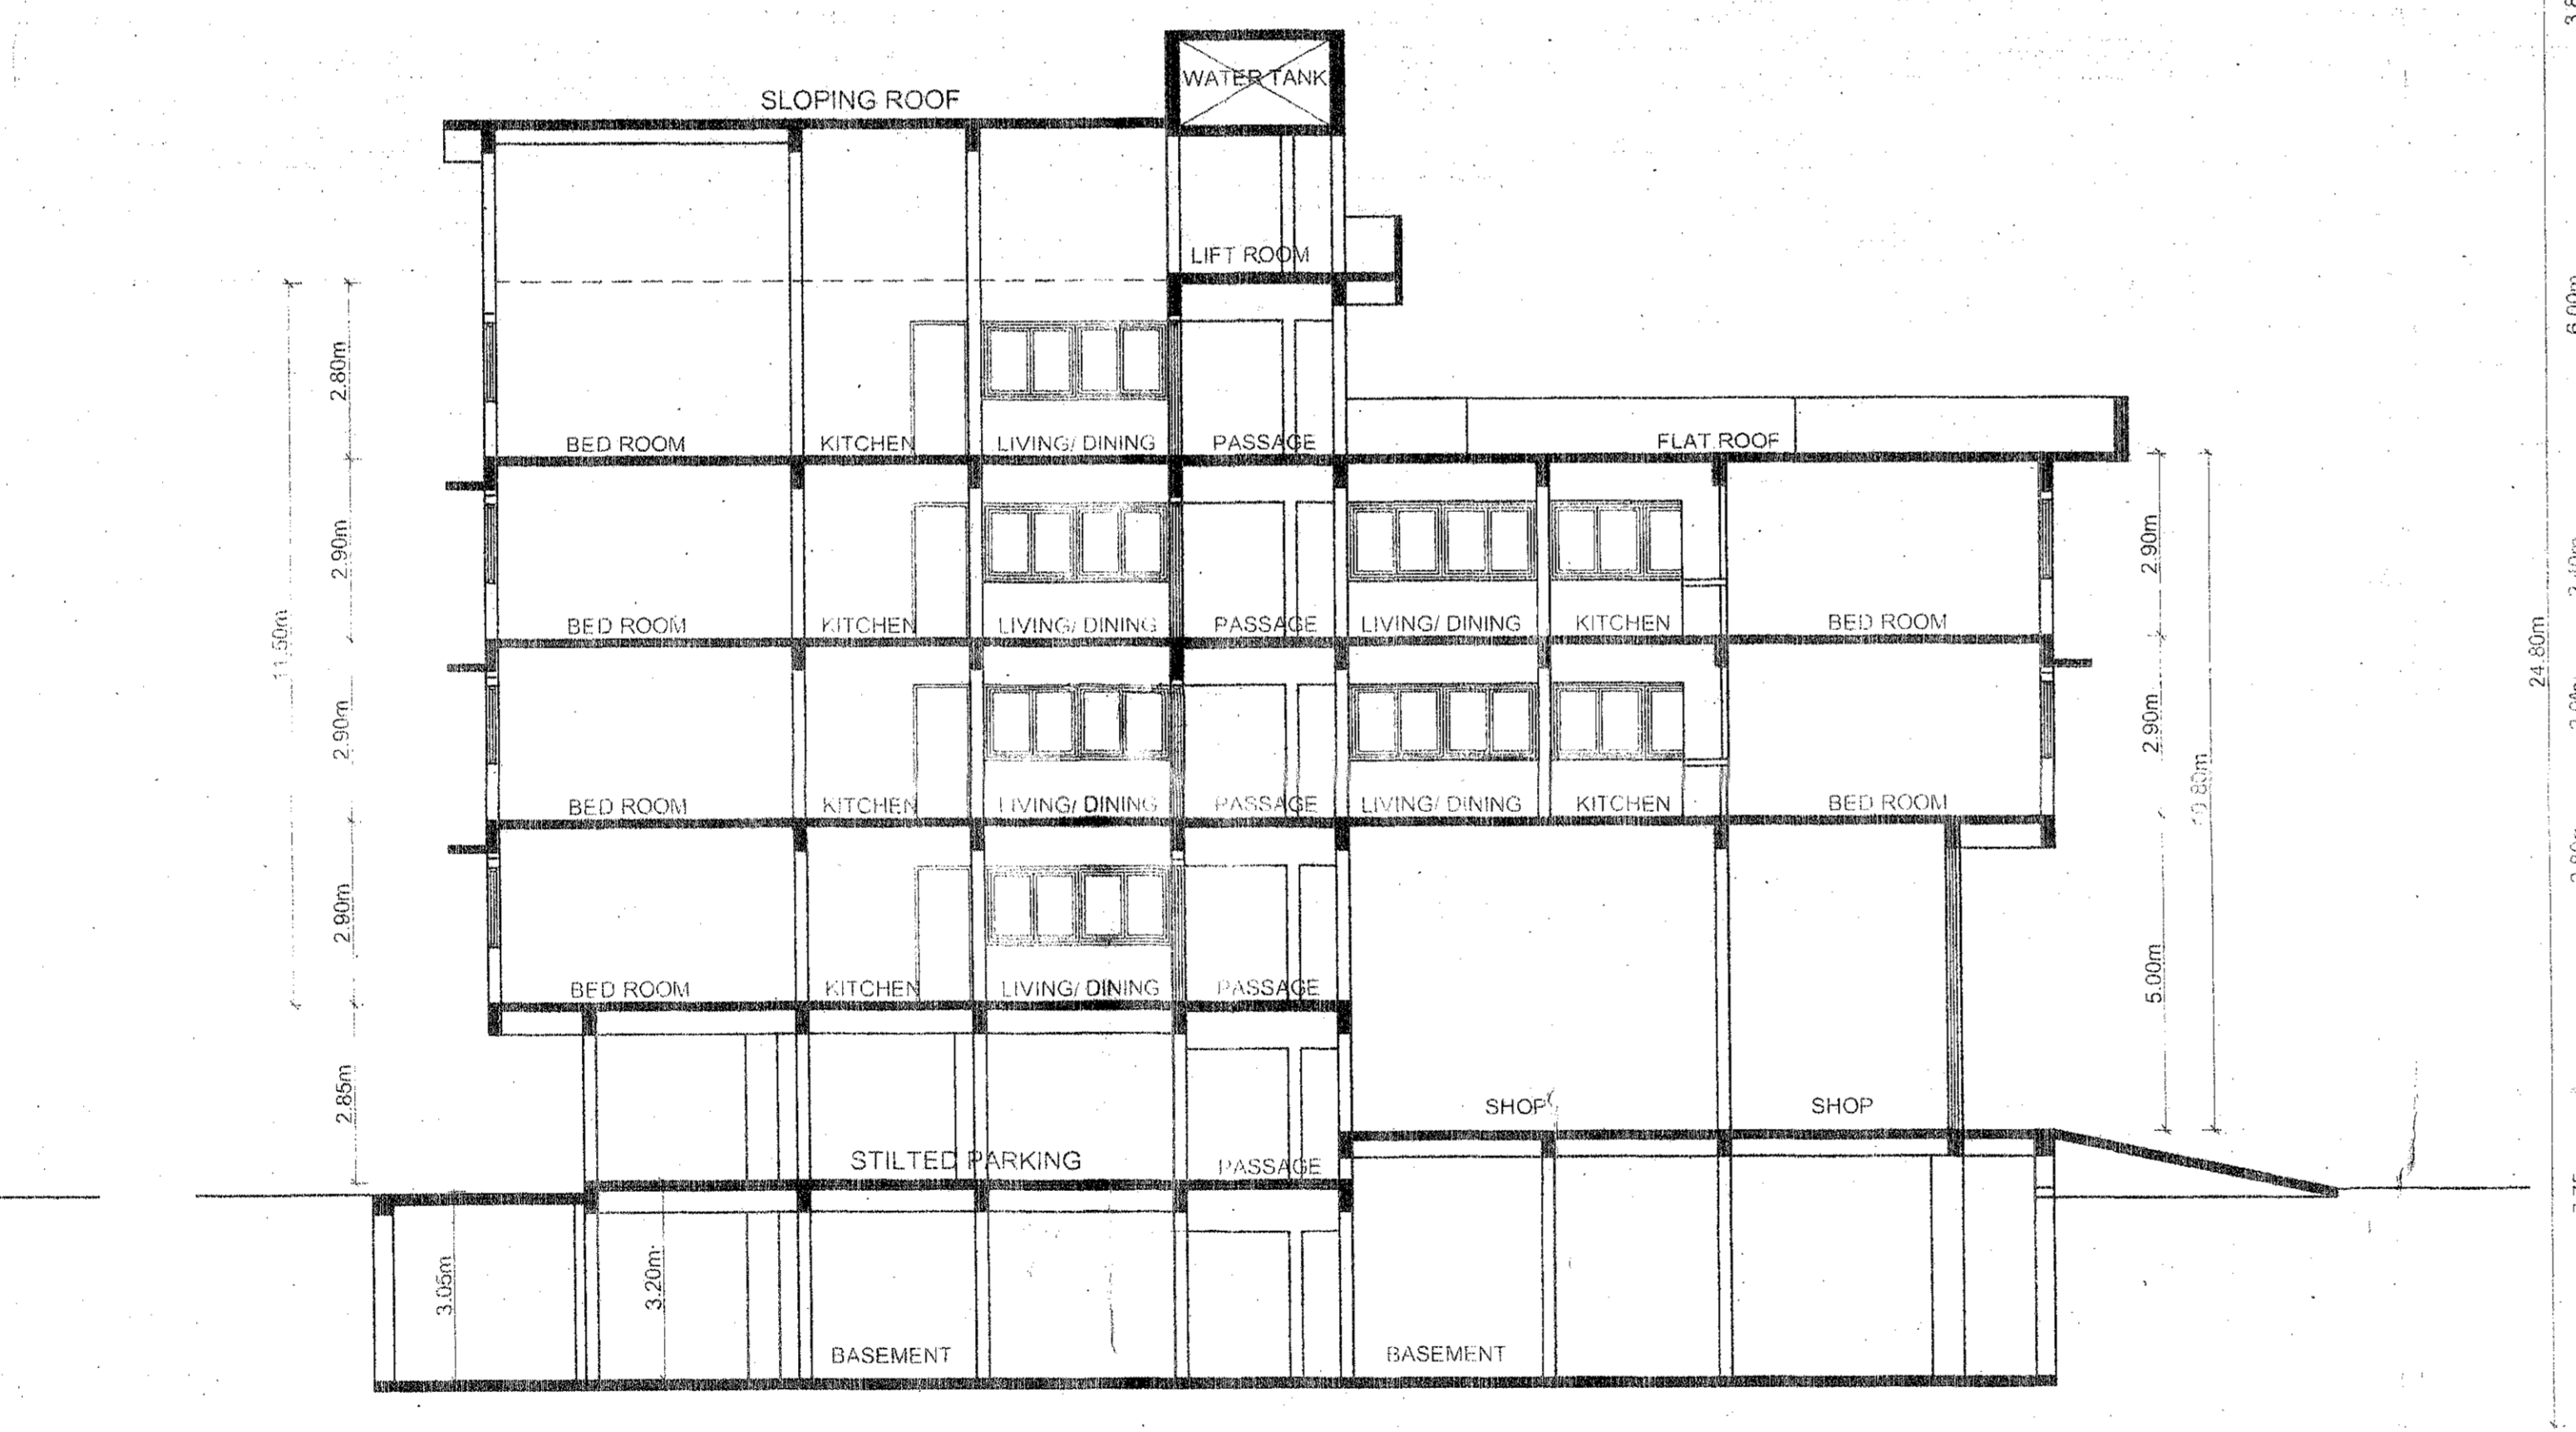


SECTION AT B.B scale 1:100

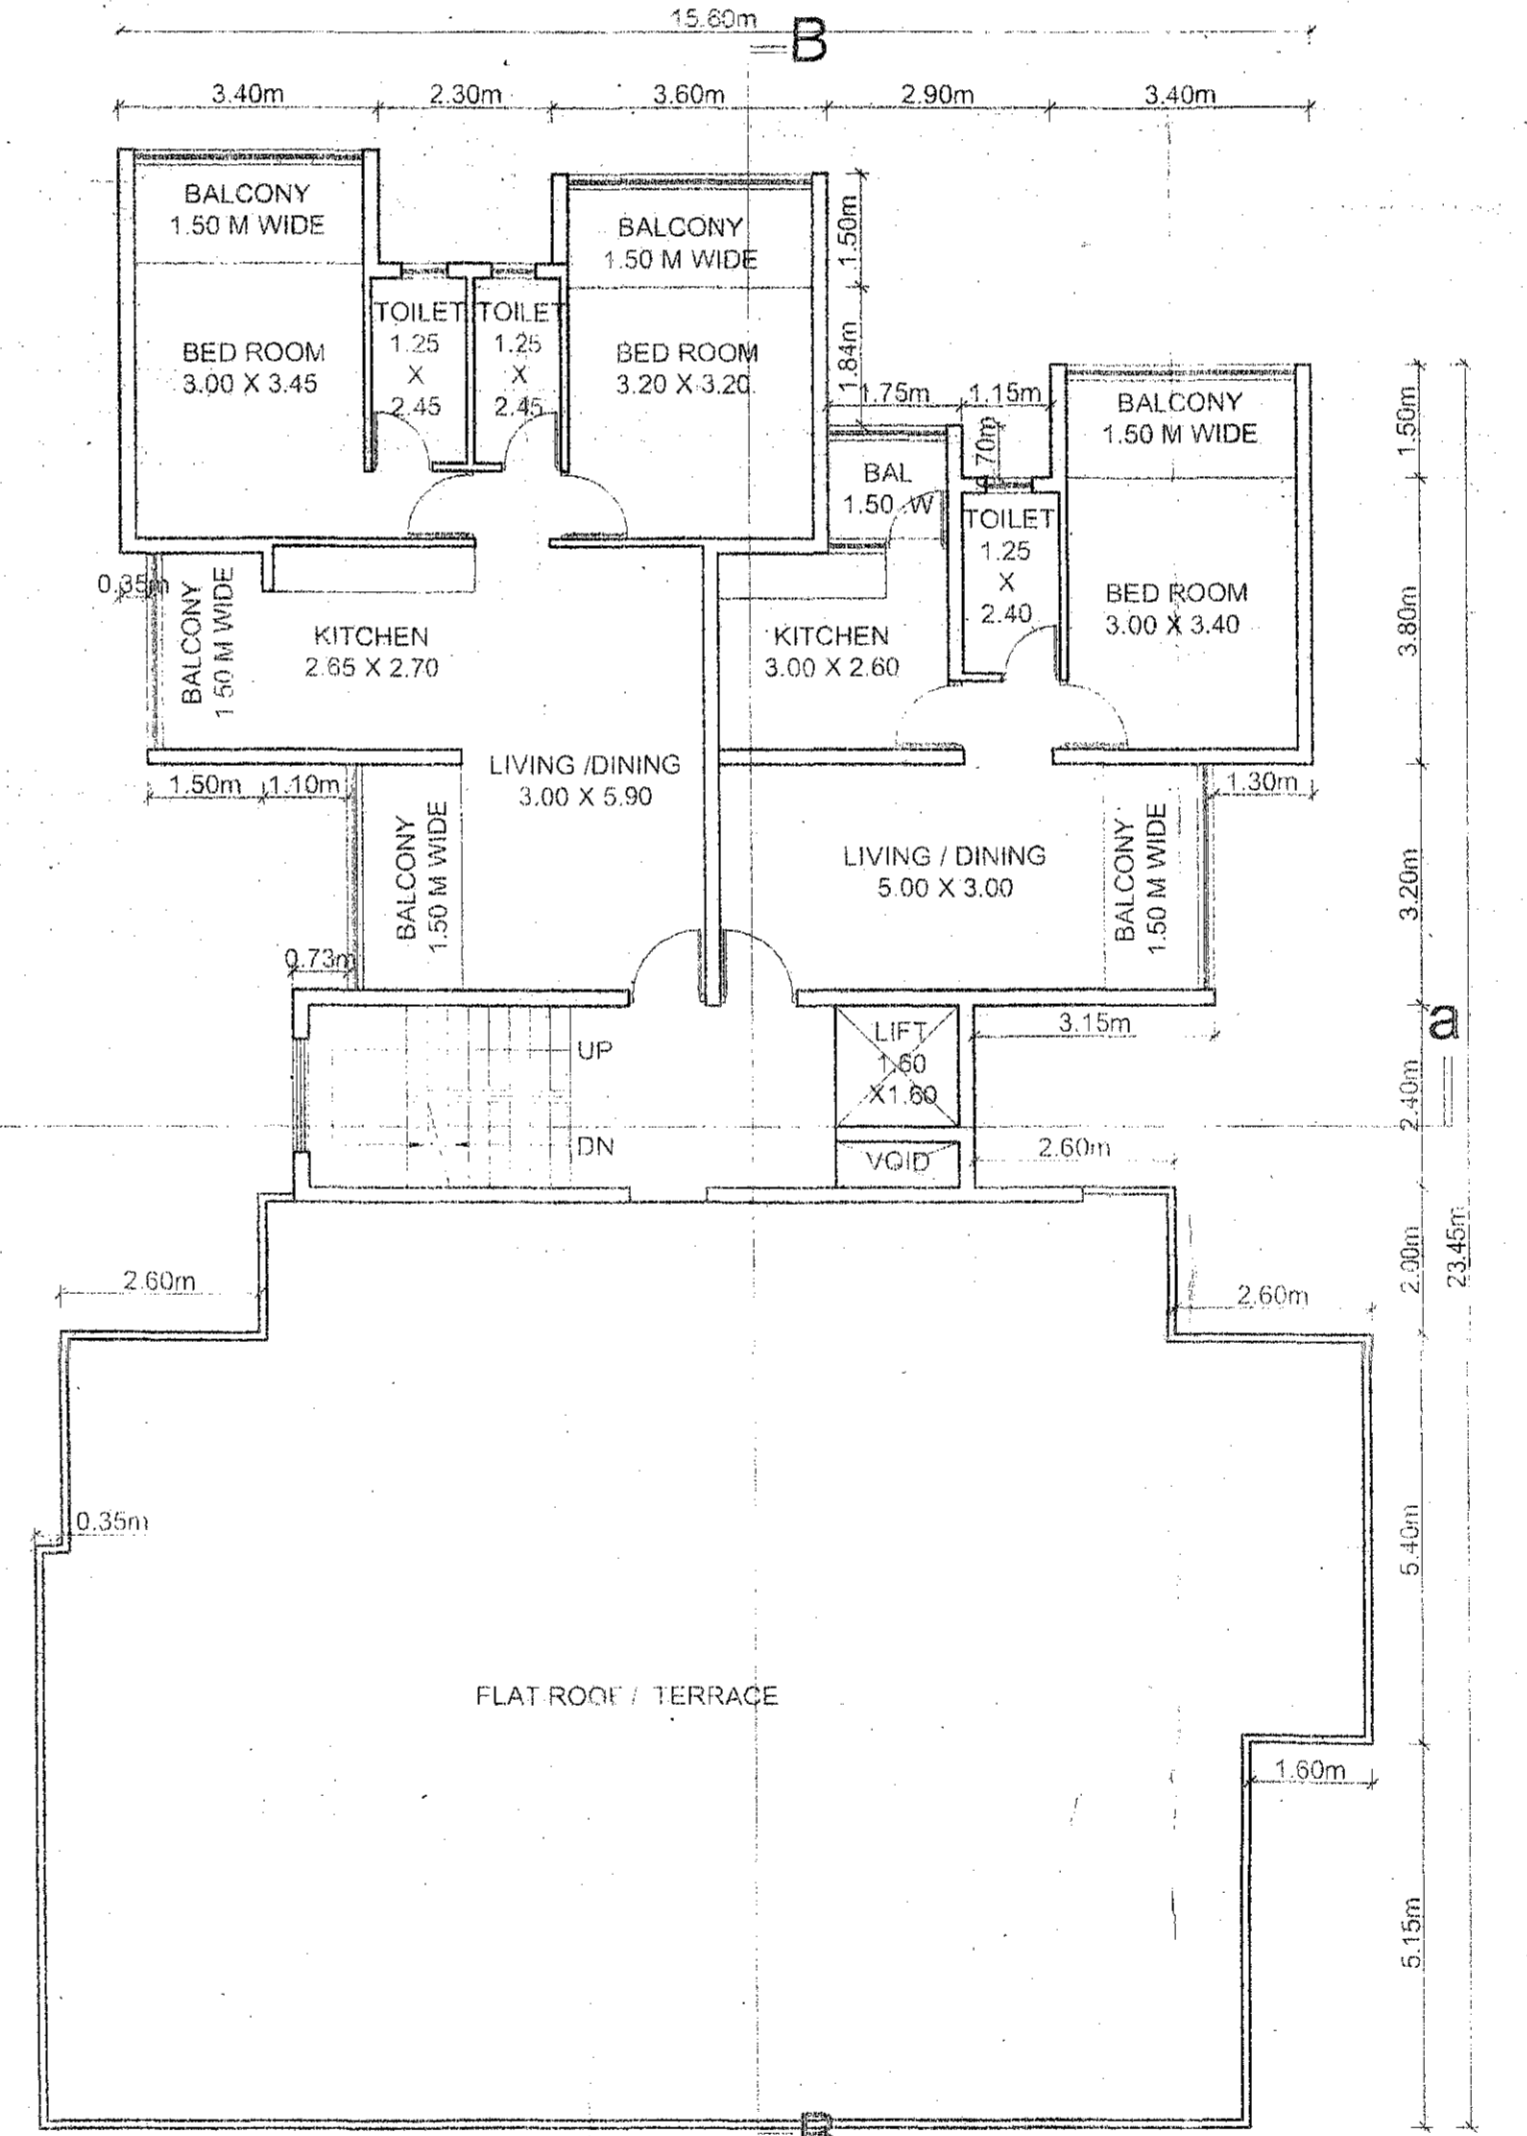


THIRD FLOOR PLAN scale 1:100

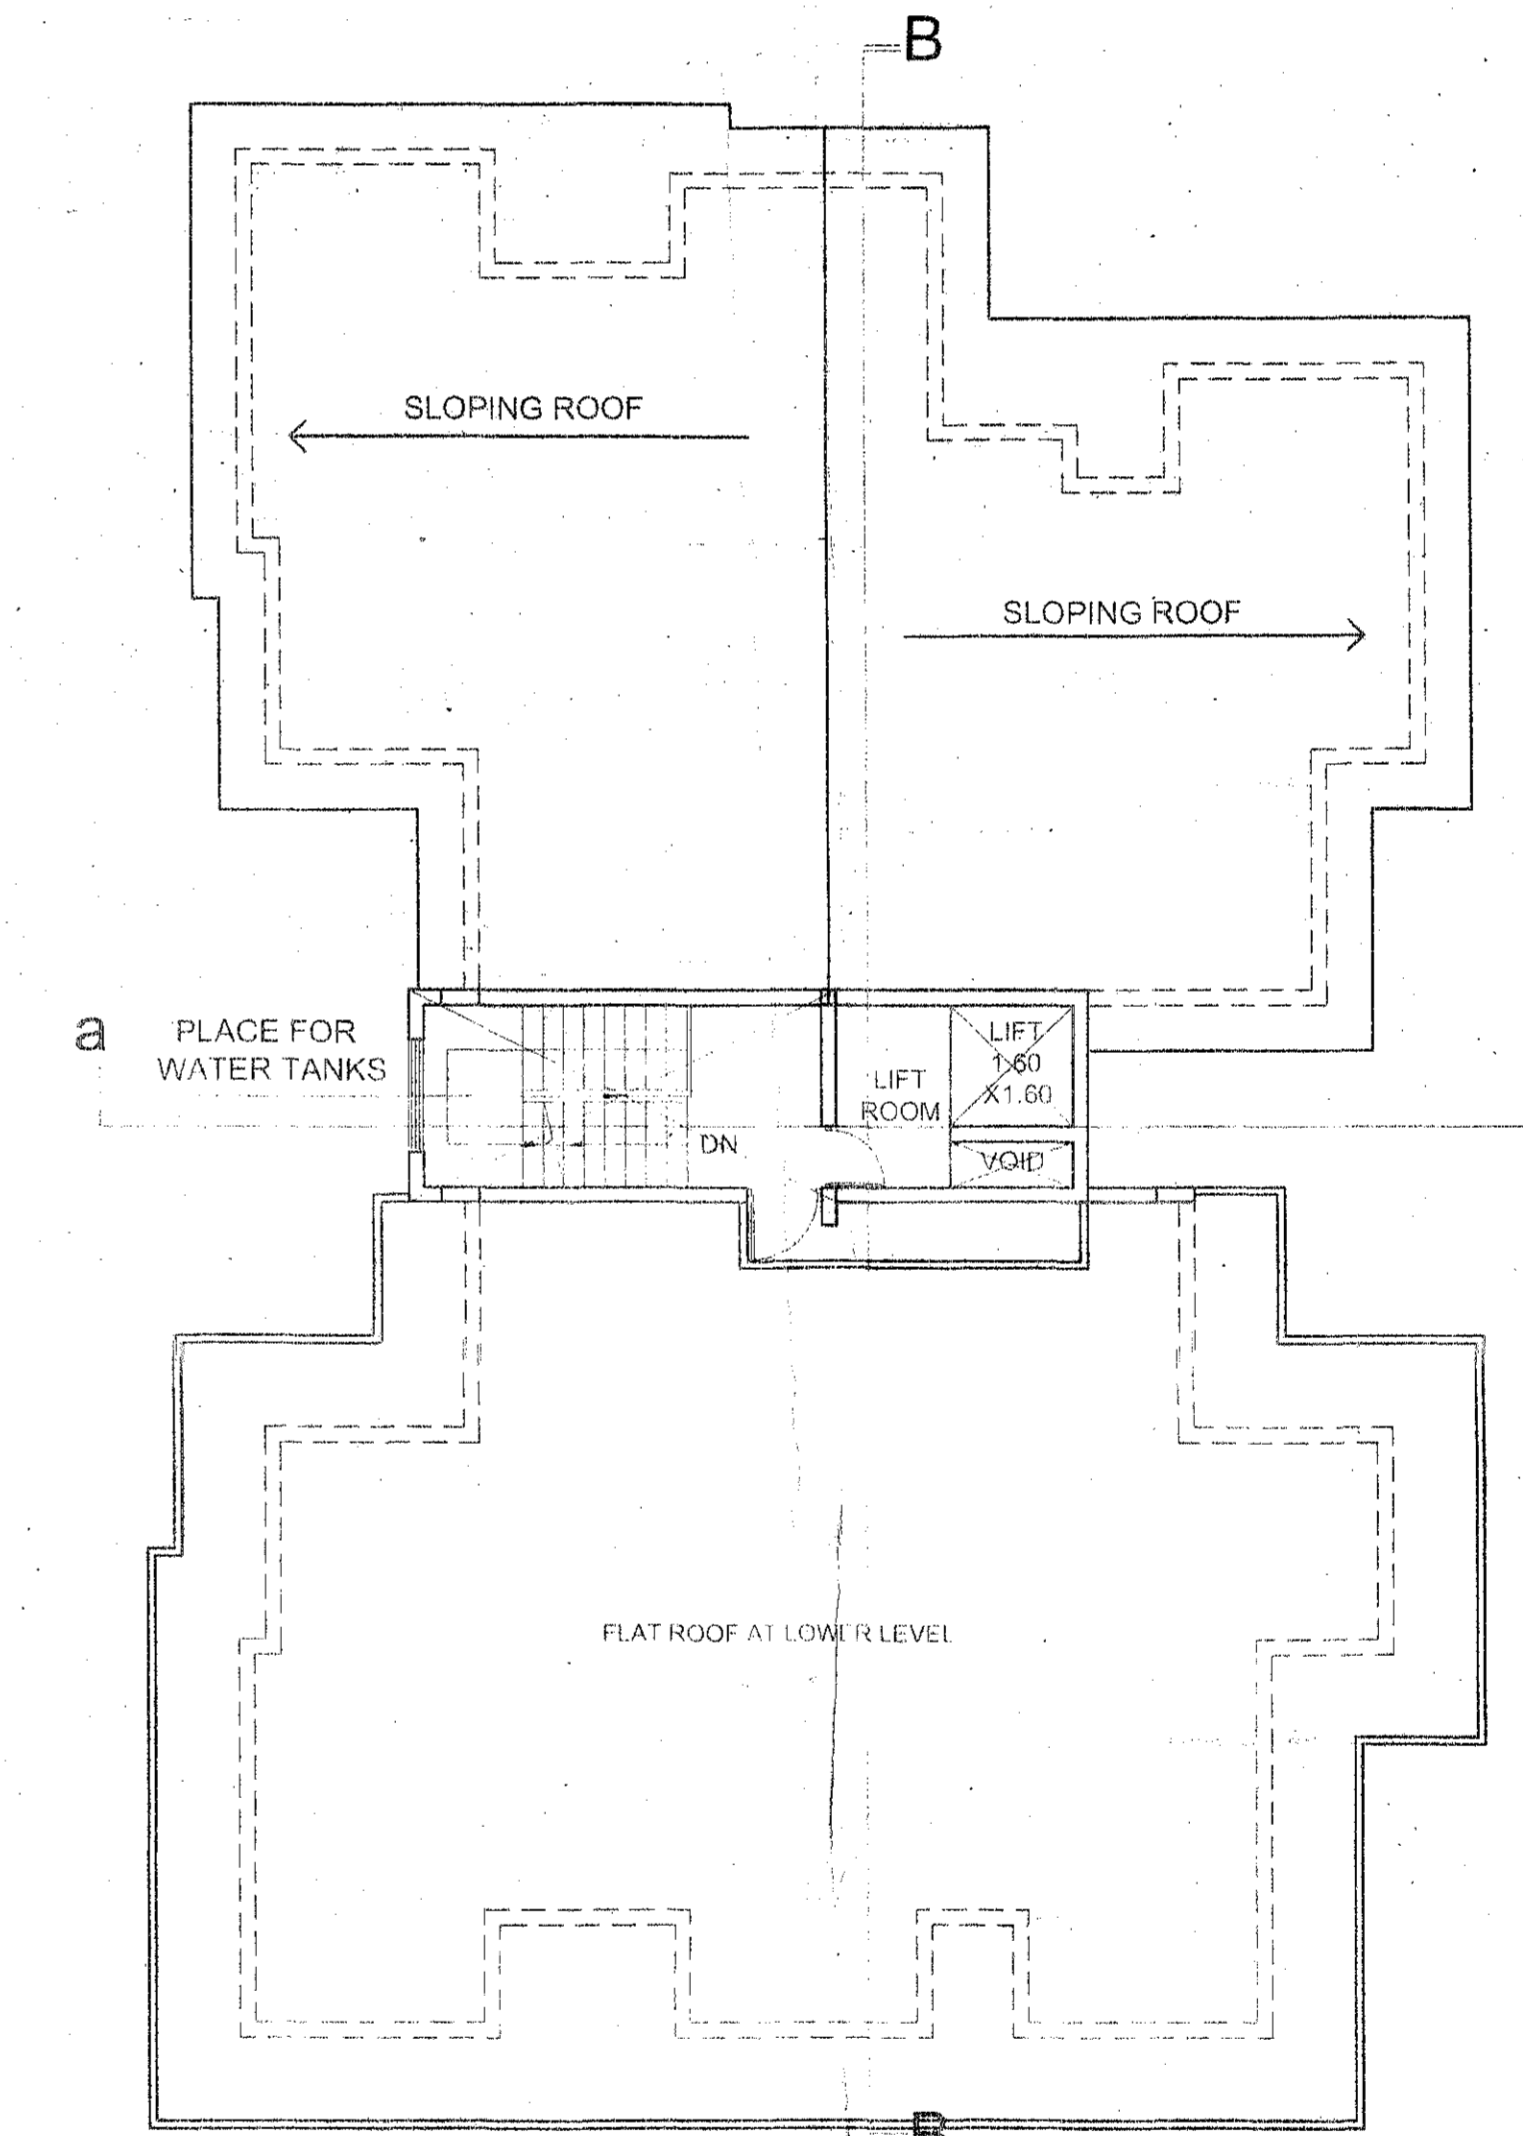


ROOF PLAN scale 1:100

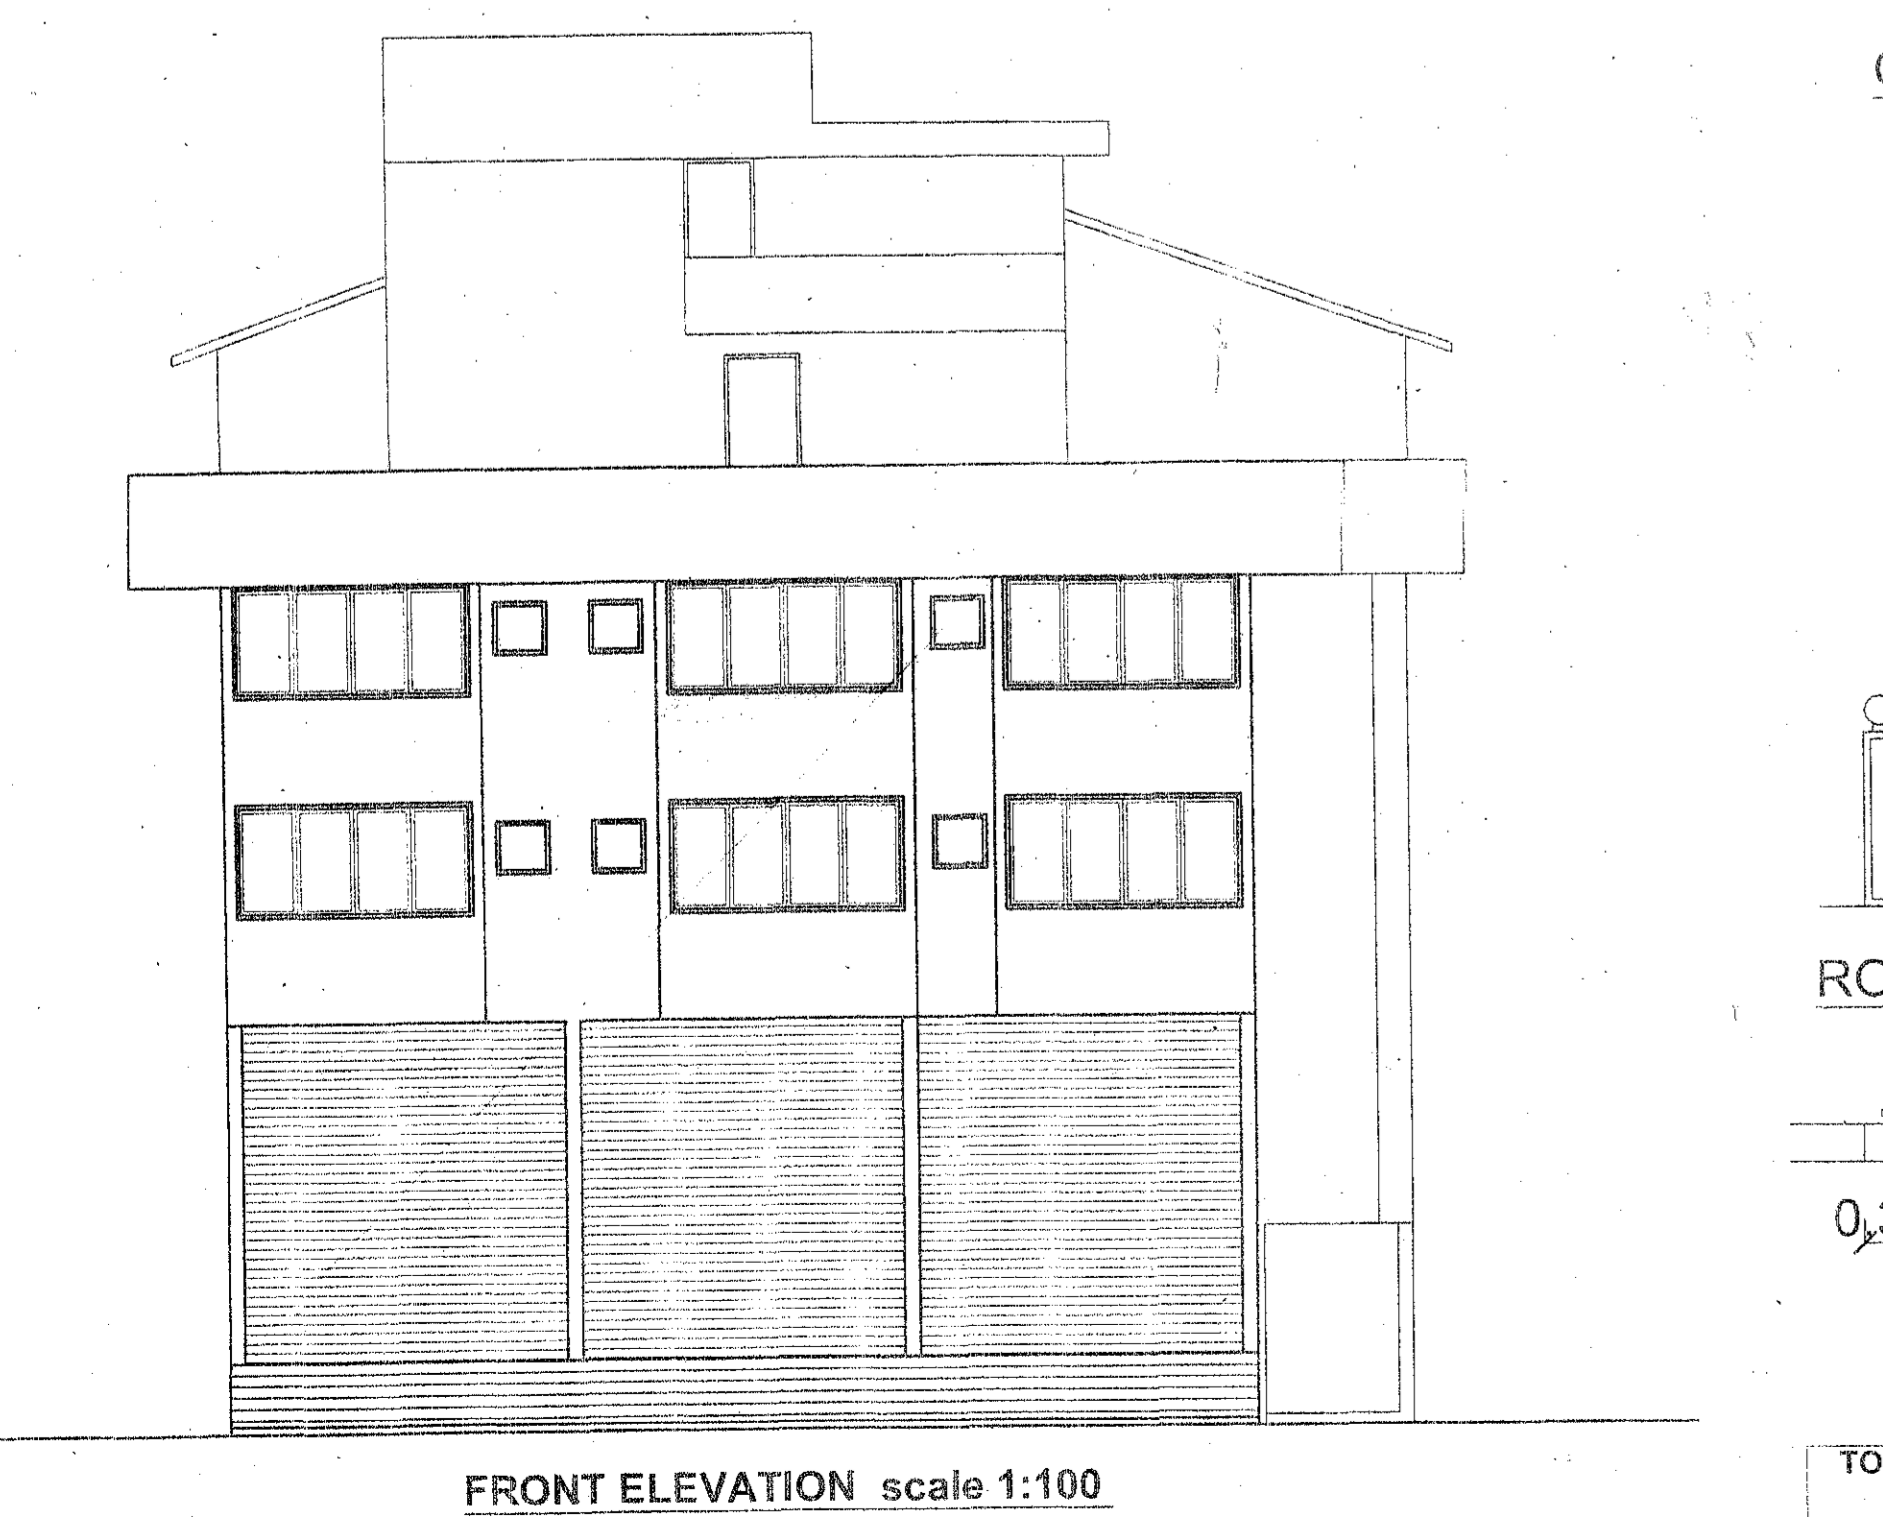


FRONT ELEVATION scale 1:100

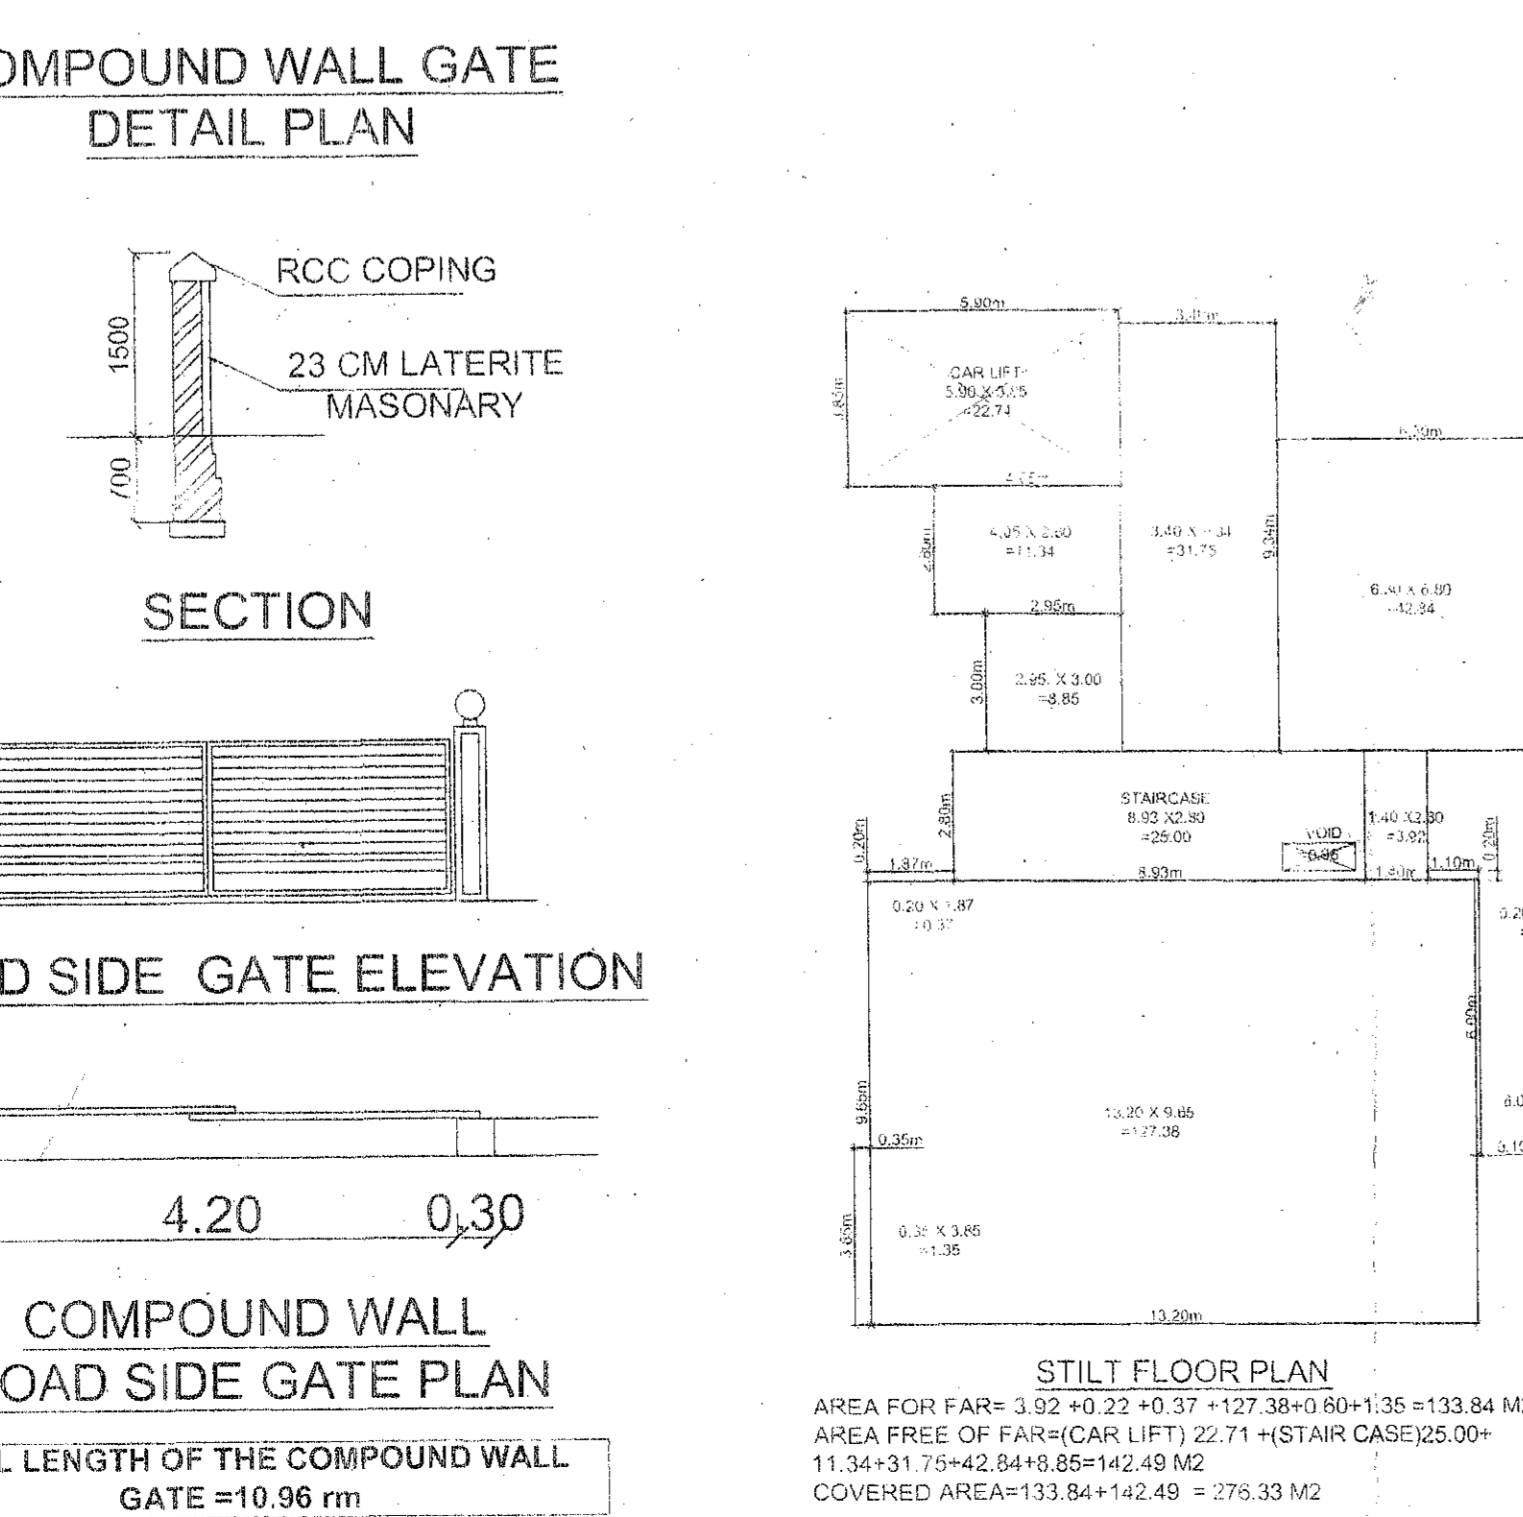


ROAD SIDE GATE ELEVATION

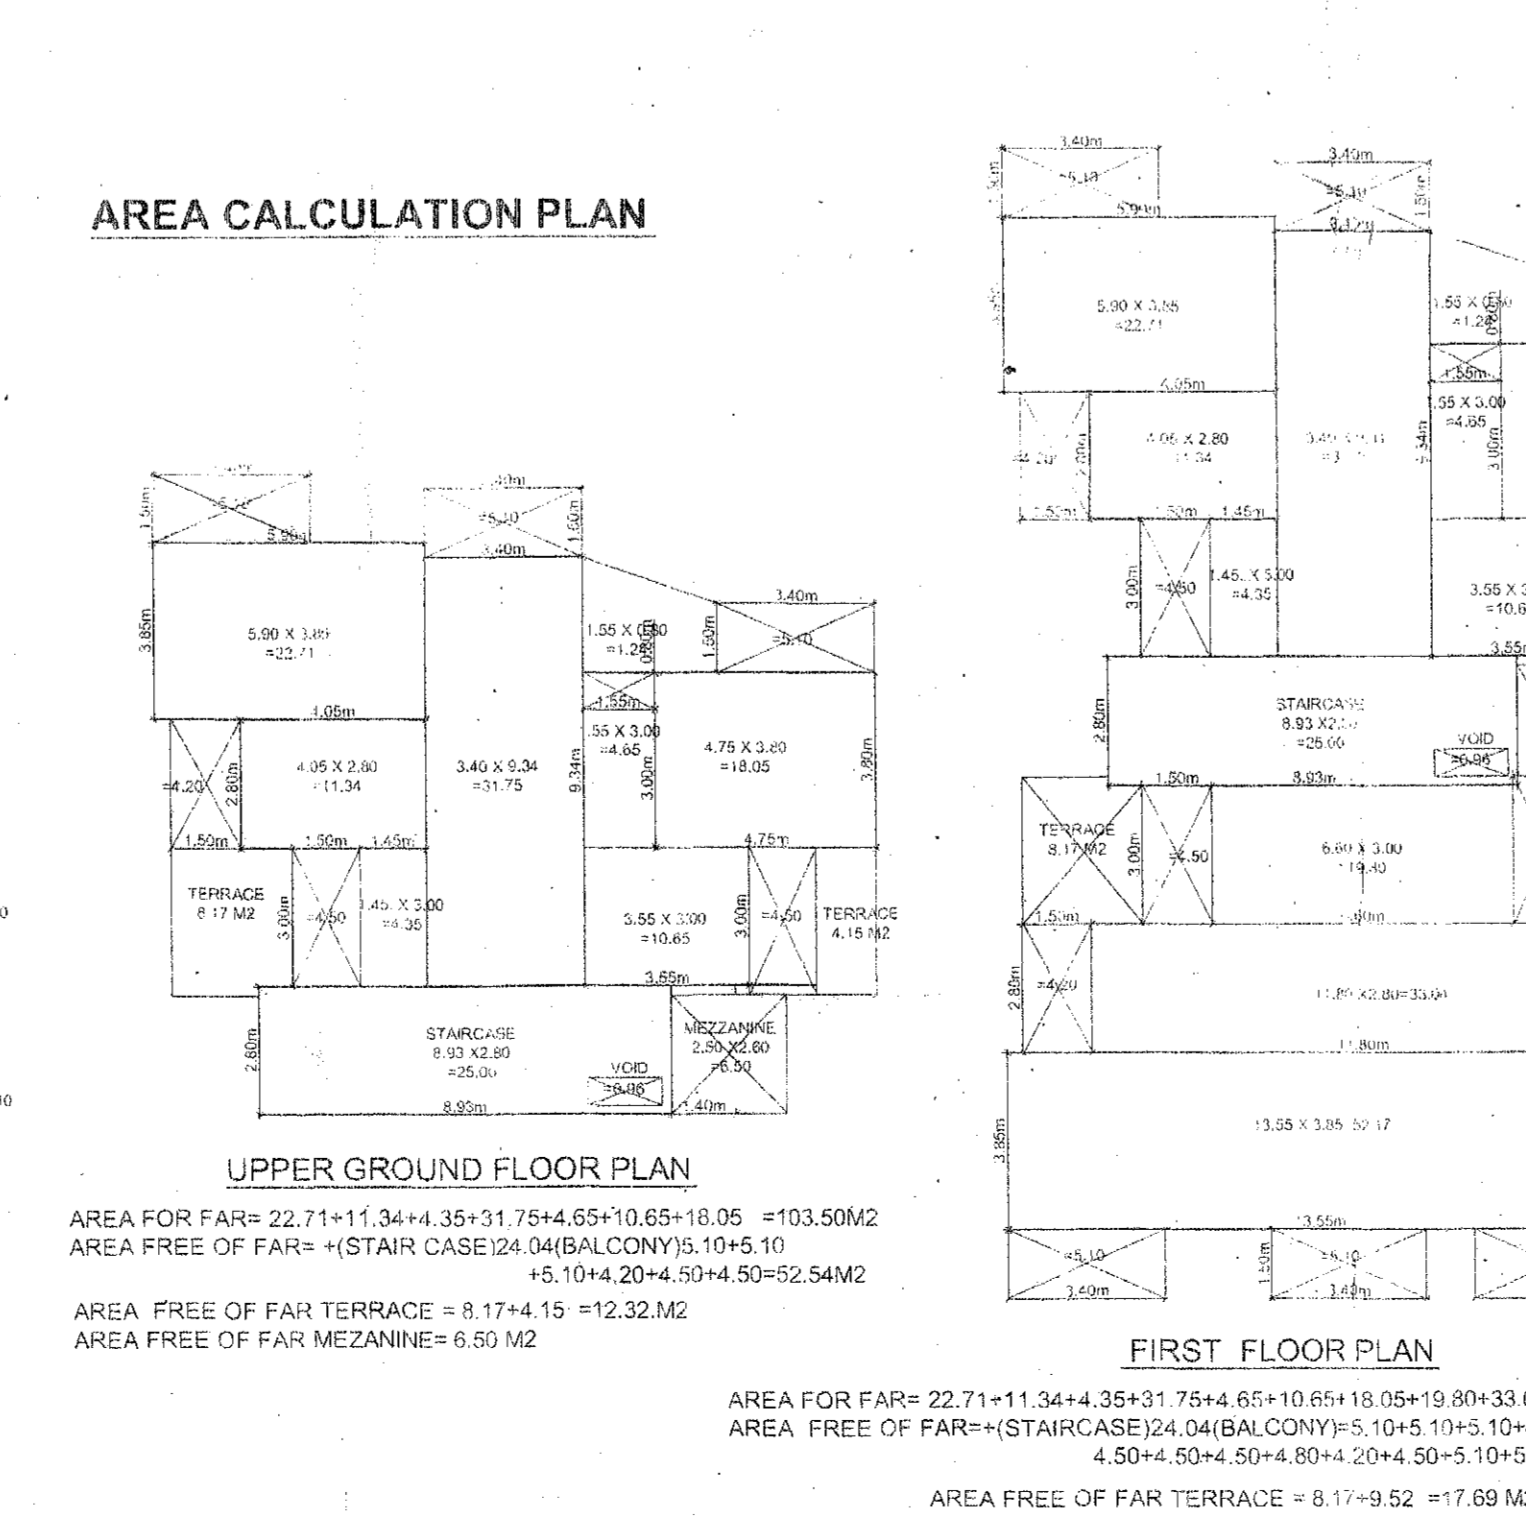

AREA CALCULATION PLAN

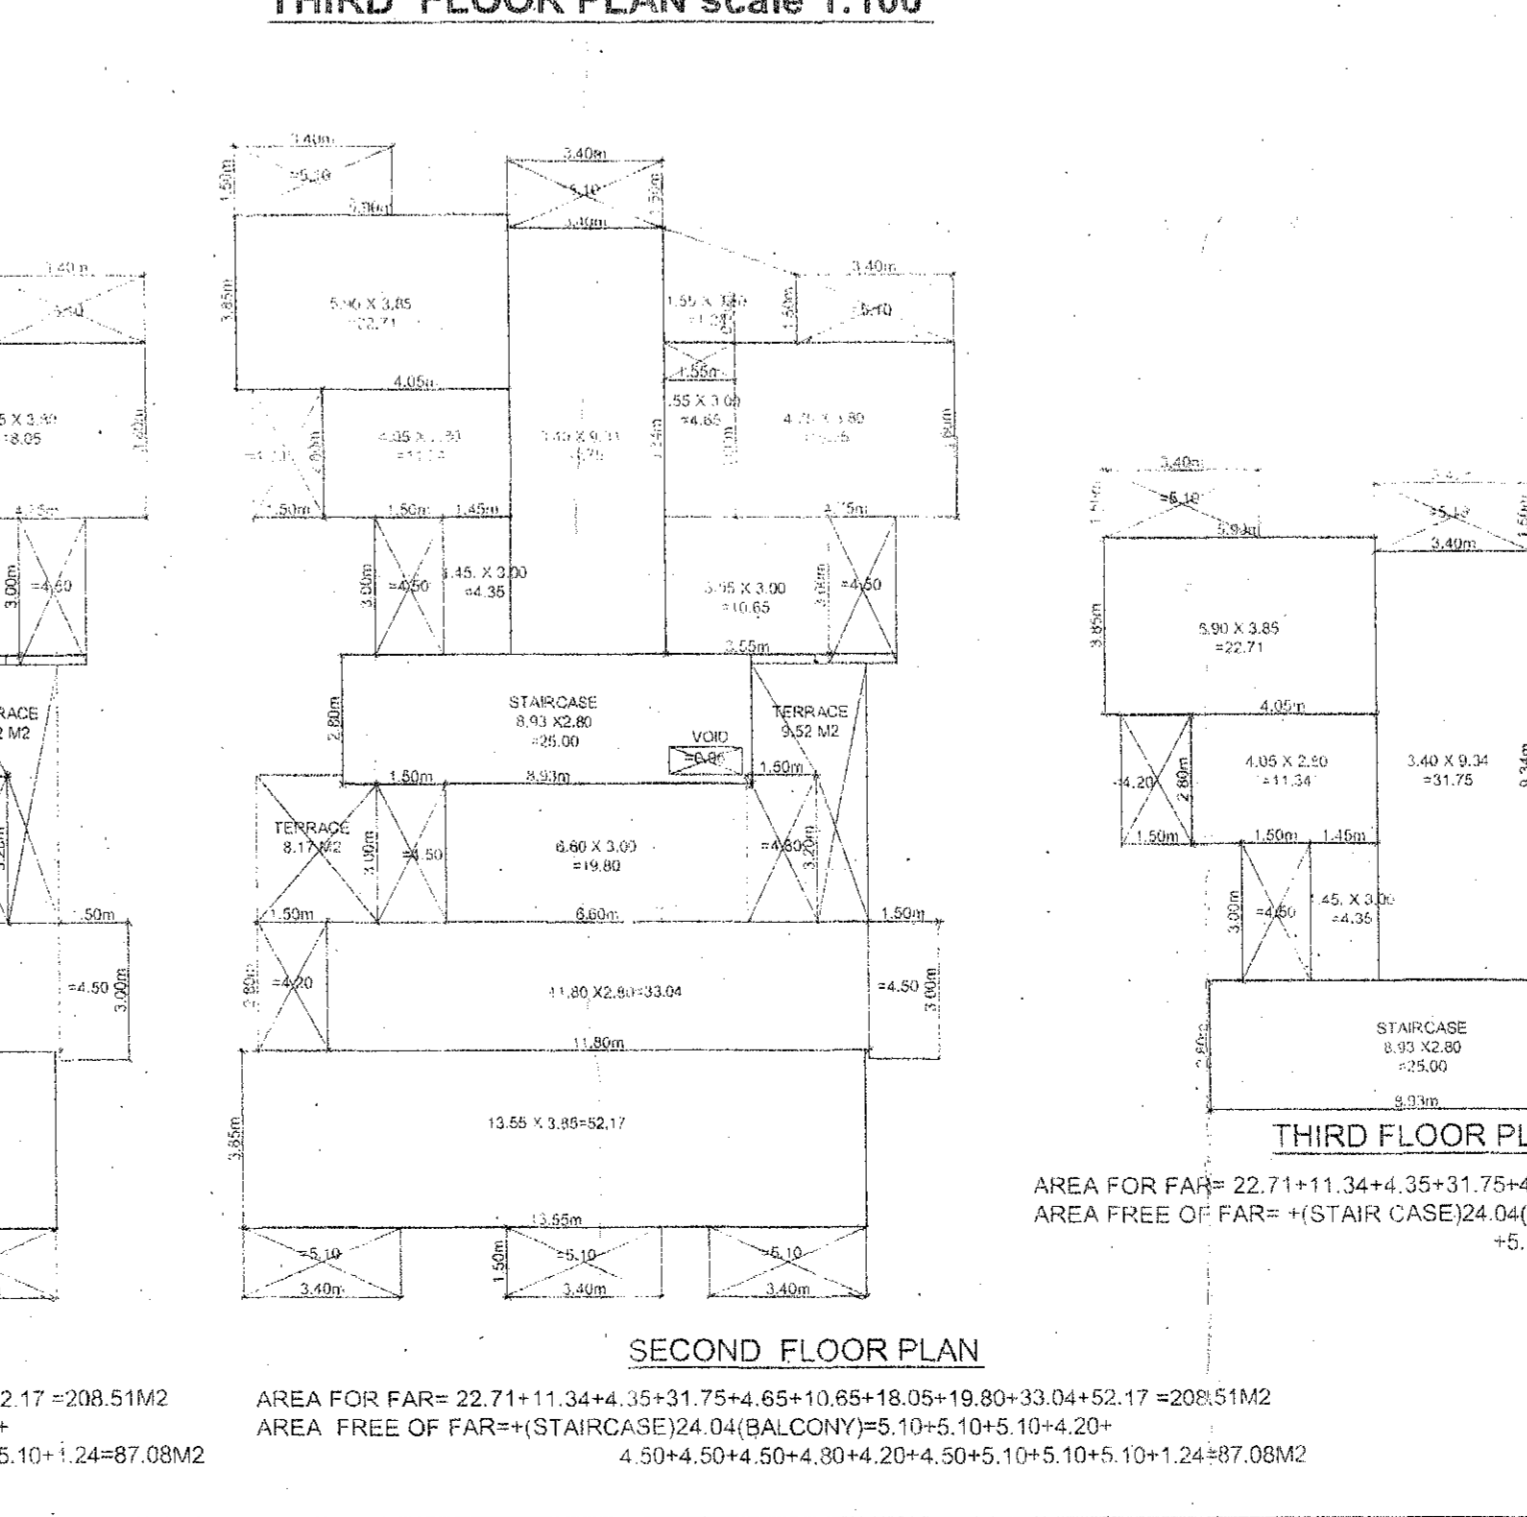

FIRST FLOOR PLAN

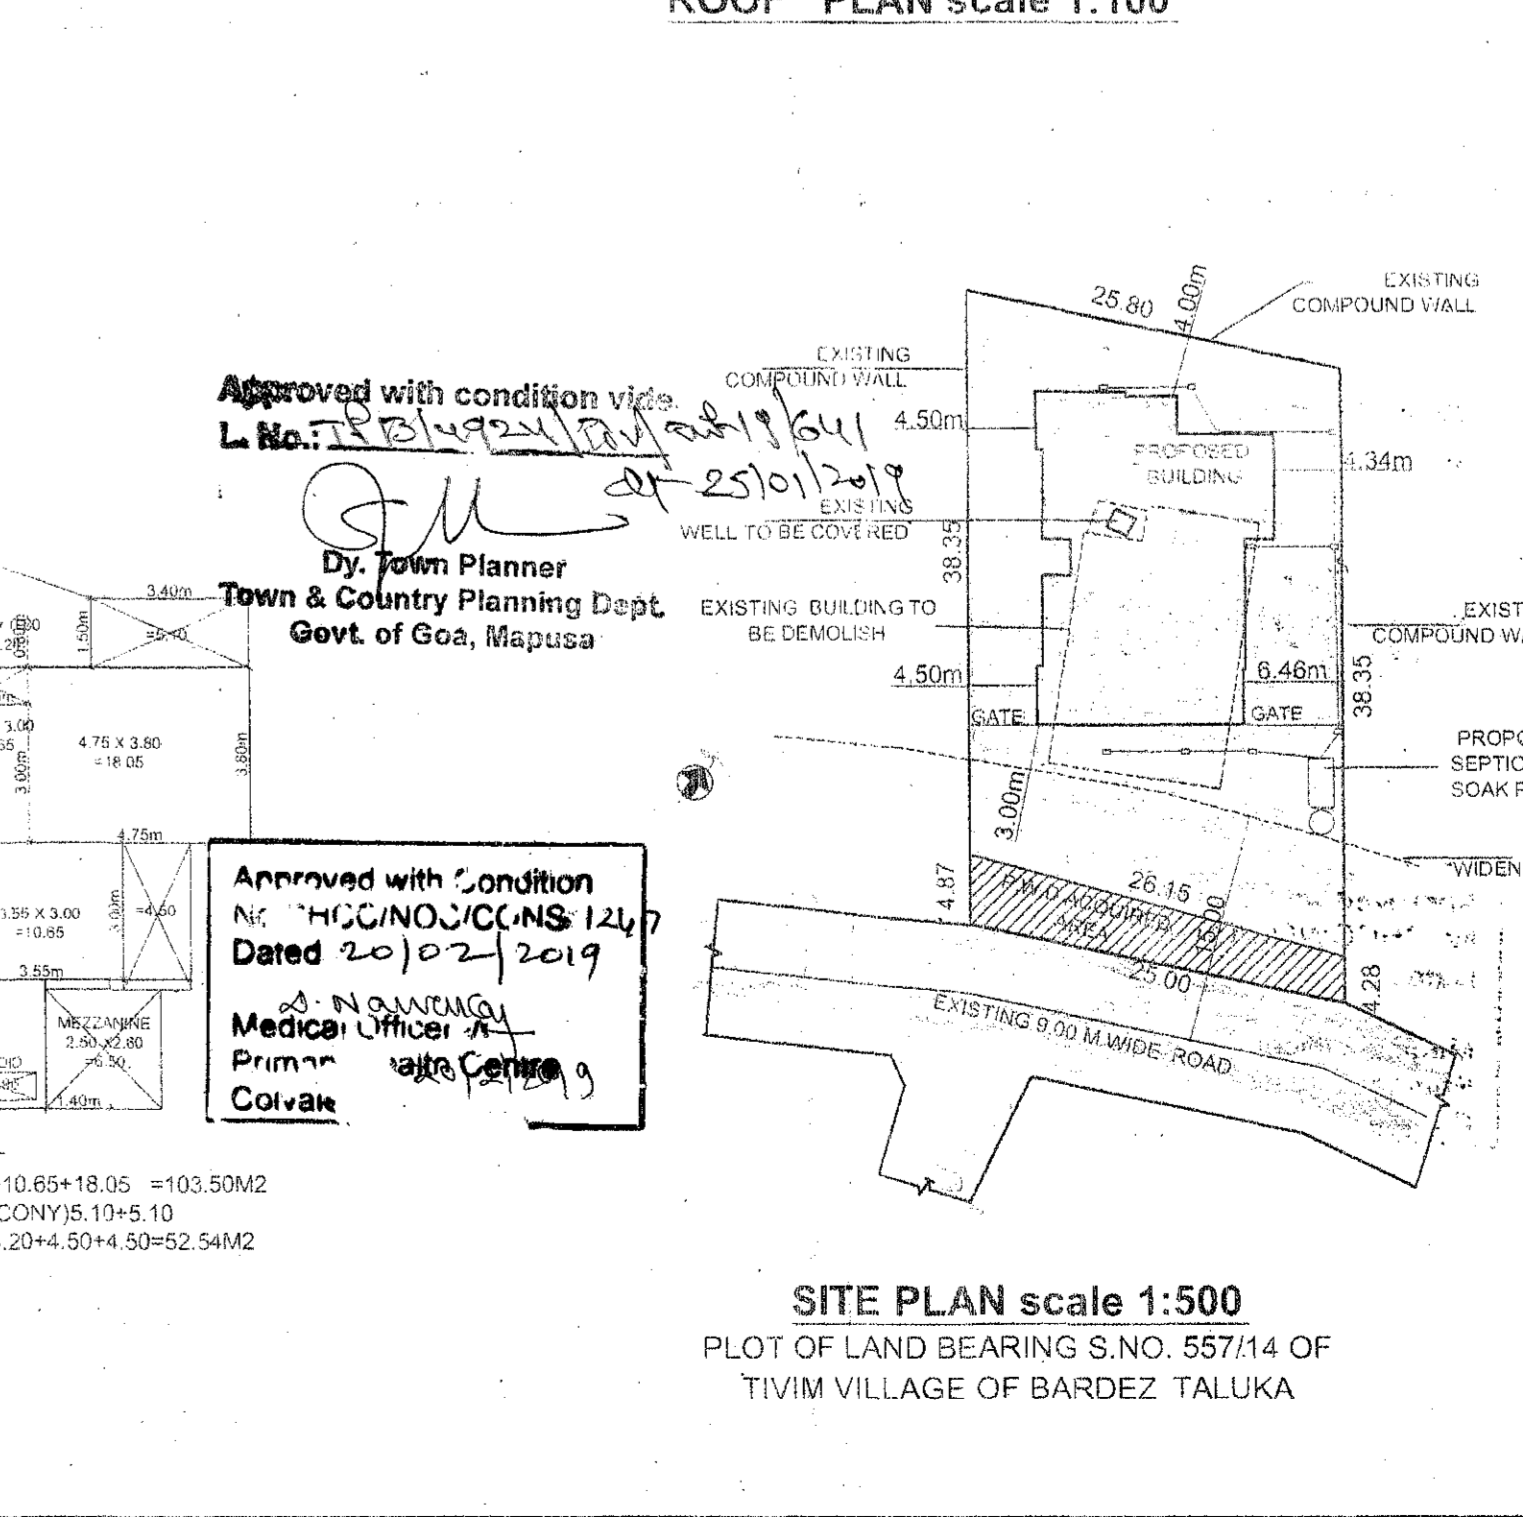

SITE PLAN scale 1:500

Approved 1st Floor Plan No. 22/21/11/34/4/35/17/18/19/2296/229