


**SITE PLAN**

SC 1:500


149.50

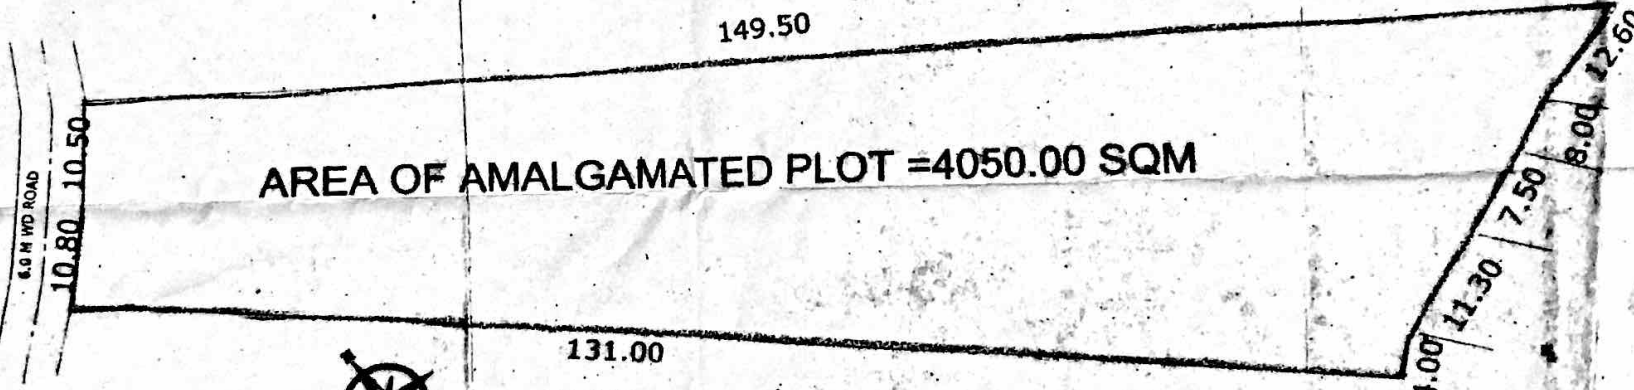

**SITE PLAN**

SC 1:500

**AREA OF AMALGAMATED PLOT = 4050.00 SQM**

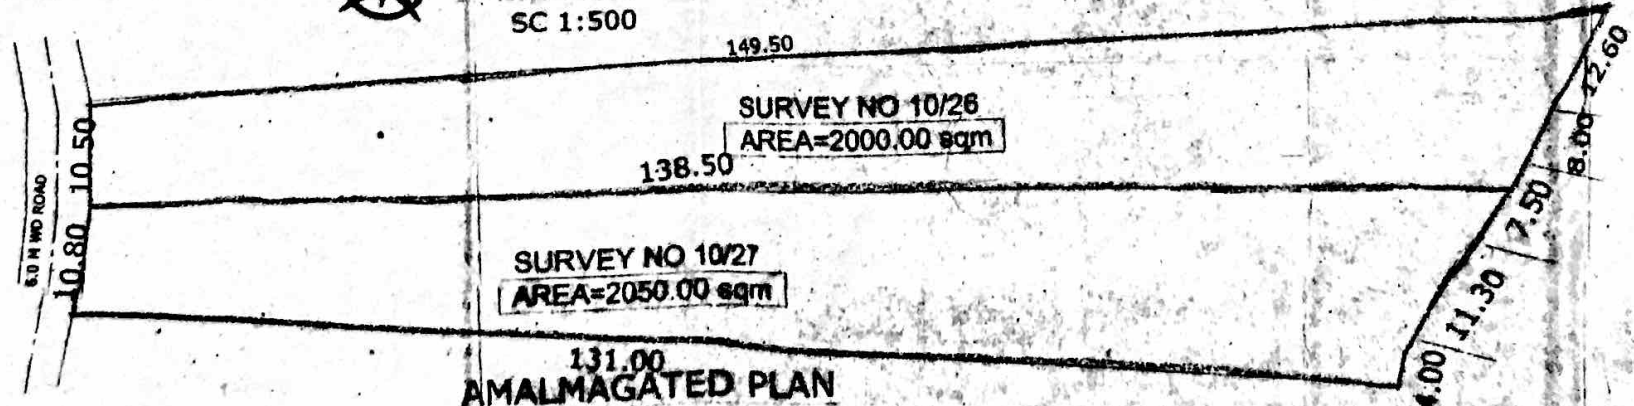

**AMALGAMATED PLAN**

SC 1:500



Passed and Approved  
 Vide Res. No. 13/2  
 Subject to the Condition  
 Mentioned on the Perm  
 No. VP/Soc - 1/13

Dated: *[Signature]*

PROJECT  
 REVISED  
 COMPOUND  
 OF VILLA  
 CLIENT:

M/s CC

DRG. NO  
 SD-01  
 TITLE  
 SUBMISS

OWNER'S  
 M/s. Cons