


8.6 6.88 6.55 8.41 3.07

246.98

213.47



REF:-TIS/6697/PAN/TCP/11/1100
DATED:-08/07/2011

BASEMENT FLOOR

ARCHITECTS: CLIENTS:
 Bryan J. Soares
 Reg. No. CA/2007/2085
 APR 2010

OWNER:
M/S. NAIKAVARE CONSTRUCTION.PVT.LTD.

PROJECT:
 PROPOSED REVISION ON S.NO. 13/1-C
 AT VILLAGE PANELIM, TAL. TISWADI GOA, INDIA

DWGS: BASEMENT FLOOR PLAN

DRG NO: DRN BY: V.G

JOB NO: CHKD BY: B.S.

SCALE: 1:200 DATED: 05-10-2017

ARCHITECTS:
SOARES & ASSOCIATES

BASEMENT FLOOR PLAN
SCALE 1:100

246.98

AREA STATEMENT OF BASEMENT			
TOTAL BUA	AREA/FREE OF F.A.R.	7.5% ADDITIONAL F.A.R.	NET F.A.R.

Please Check Ledger No. ...
 TCS/2010/104
 15/07/2010

By: ...
 Town & Country Planning Dept
 Govt. of Goa
 Tiswadi, Panaji, Goa

SECRETARY
 V.P. SE. OLD-GOA

