


EXISTING 6.00 MTS WIDE ROAD

C/L OF ROAD

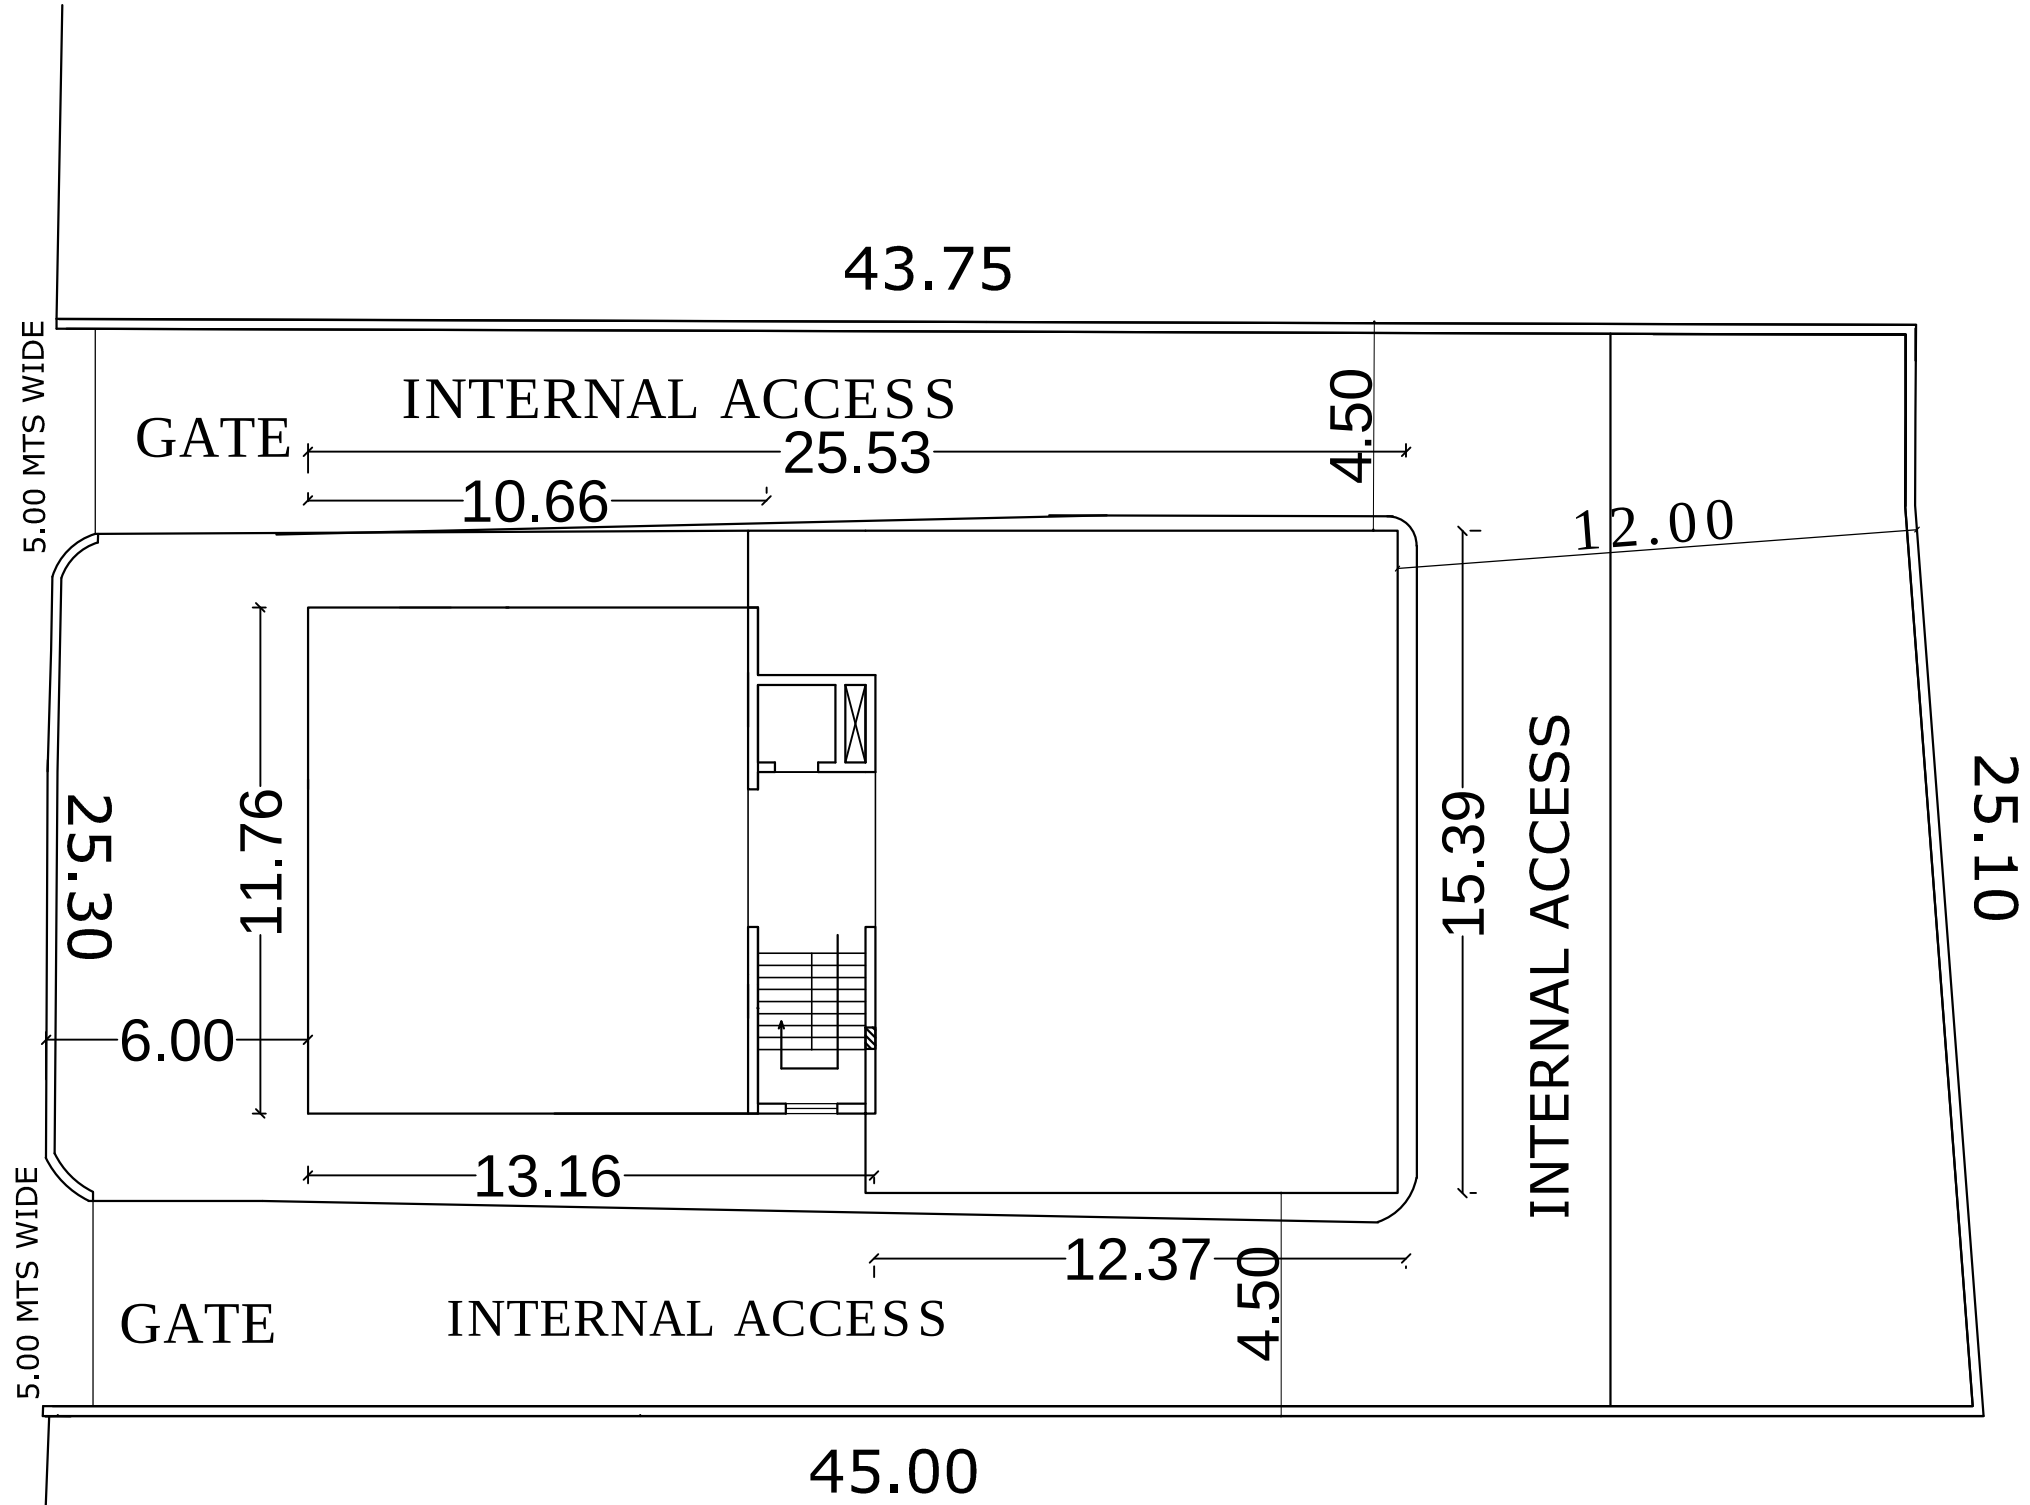

SITE PLAN
SCALE 1 : 500

