


Development Permit
 Subject to Condition
 No. SGPPA/P. 4776/19/15-16
 Dated... 19/11/2015
 Member Secretary

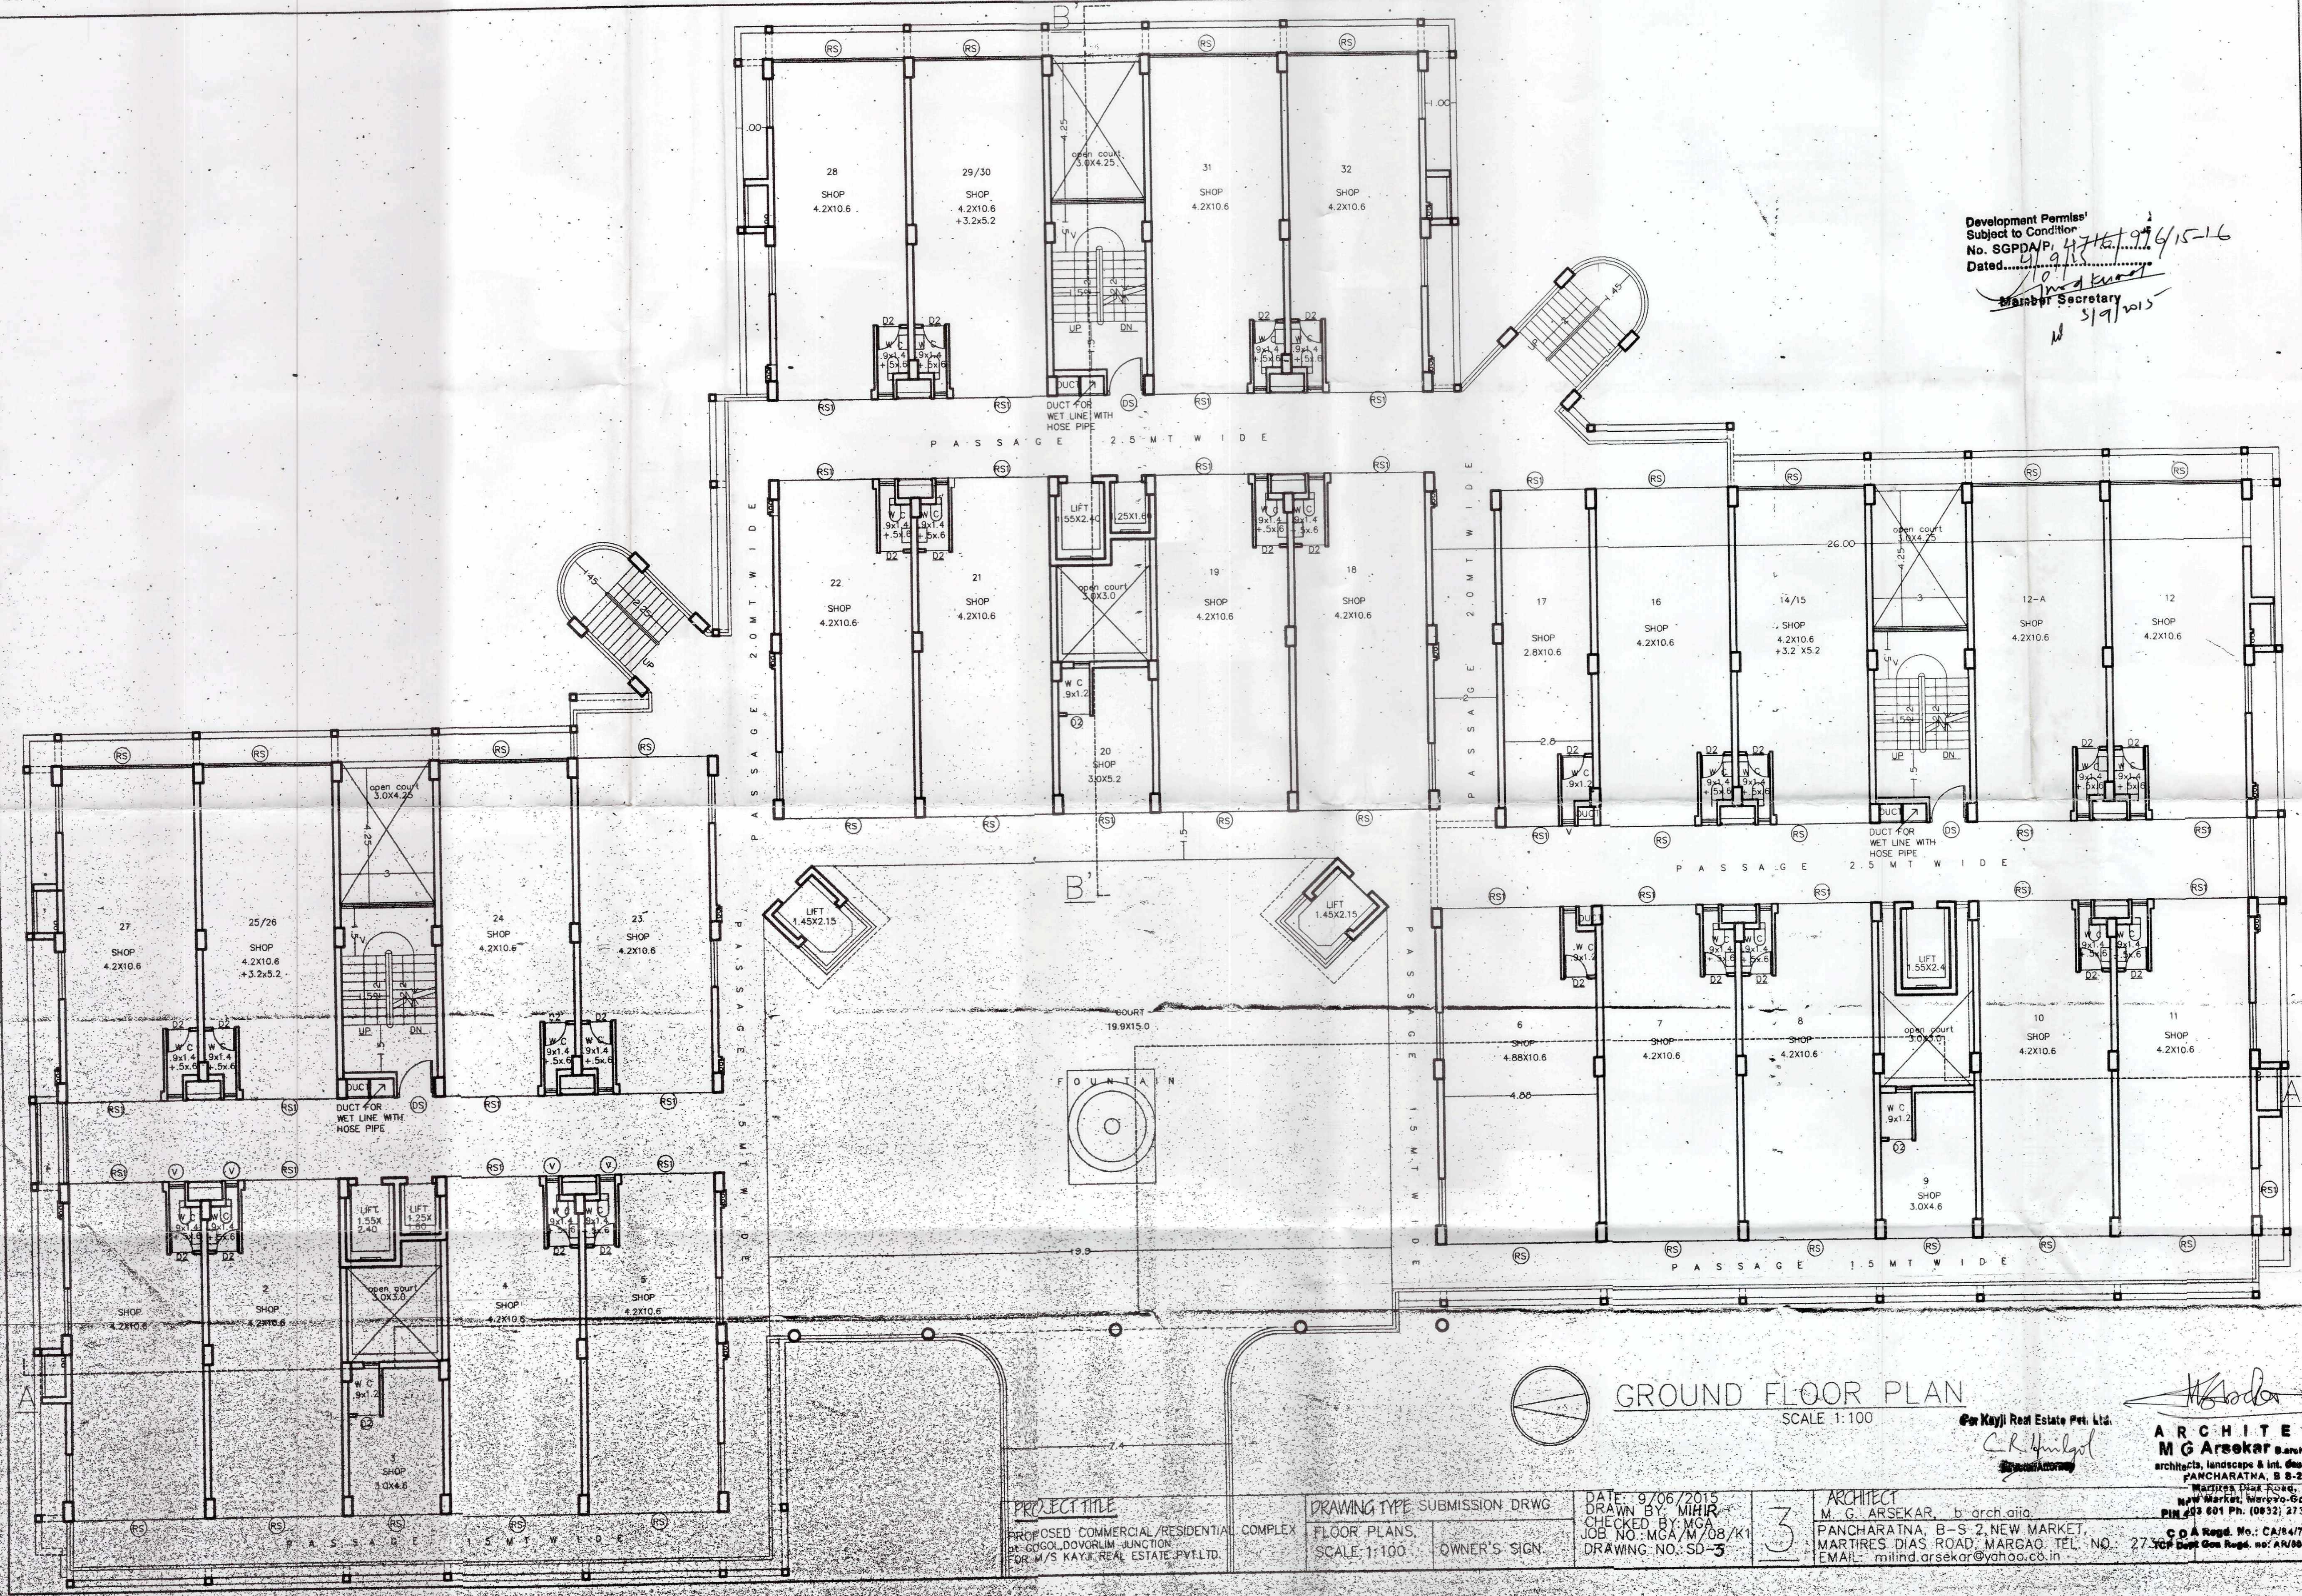

GROUND FLOOR PLAN
 SCALE 1:100

For Kayji Real Estate Pvt. Ltd.

ARCHITECT
M. G. ARSEKAR b.arch., AIA
 architect, landscape & int. designers,
 PANCHARATNA, B-2,
 MARTIRES DIAS ROAD,
 NEW MARKET, MARGAO-82
 PIN 433 601 Ph. (0832) 2730461

PROJECT TITLE PROPOSED COMMERCIAL/RESIDENTIAL COMPLEX at GOOLDOVORUM JUNCTION FOR M/S KAYJI REAL ESTATE PVT.LTD.	DRAWING TYPE SUBMISSION DRWG FLOOR PLANS, SCALE 1:100 OWNER'S SIGN	DATE: 9/06/2015 DRAWN BY: MIHIR CHECKED BY: MGA JOB NO.: MGA/M/08/K1 DRAWING NO.: SD-3	ARCHITECT M. G. ARSEKAR, b.arch., AIA PANCHARATNA, B-S-2, NEW MARKET, MARTIRES DIAS ROAD, MARGAO. TEL. NO. 2730461 EMAIL: milind.arsekar@yahoo.co.in C.O.A Regd. No.: CA/847995 YCP Dept. Regd. no: AR/004172/11
--	--	--	--