


FRONT ELEVATION
SCALE - 1:100

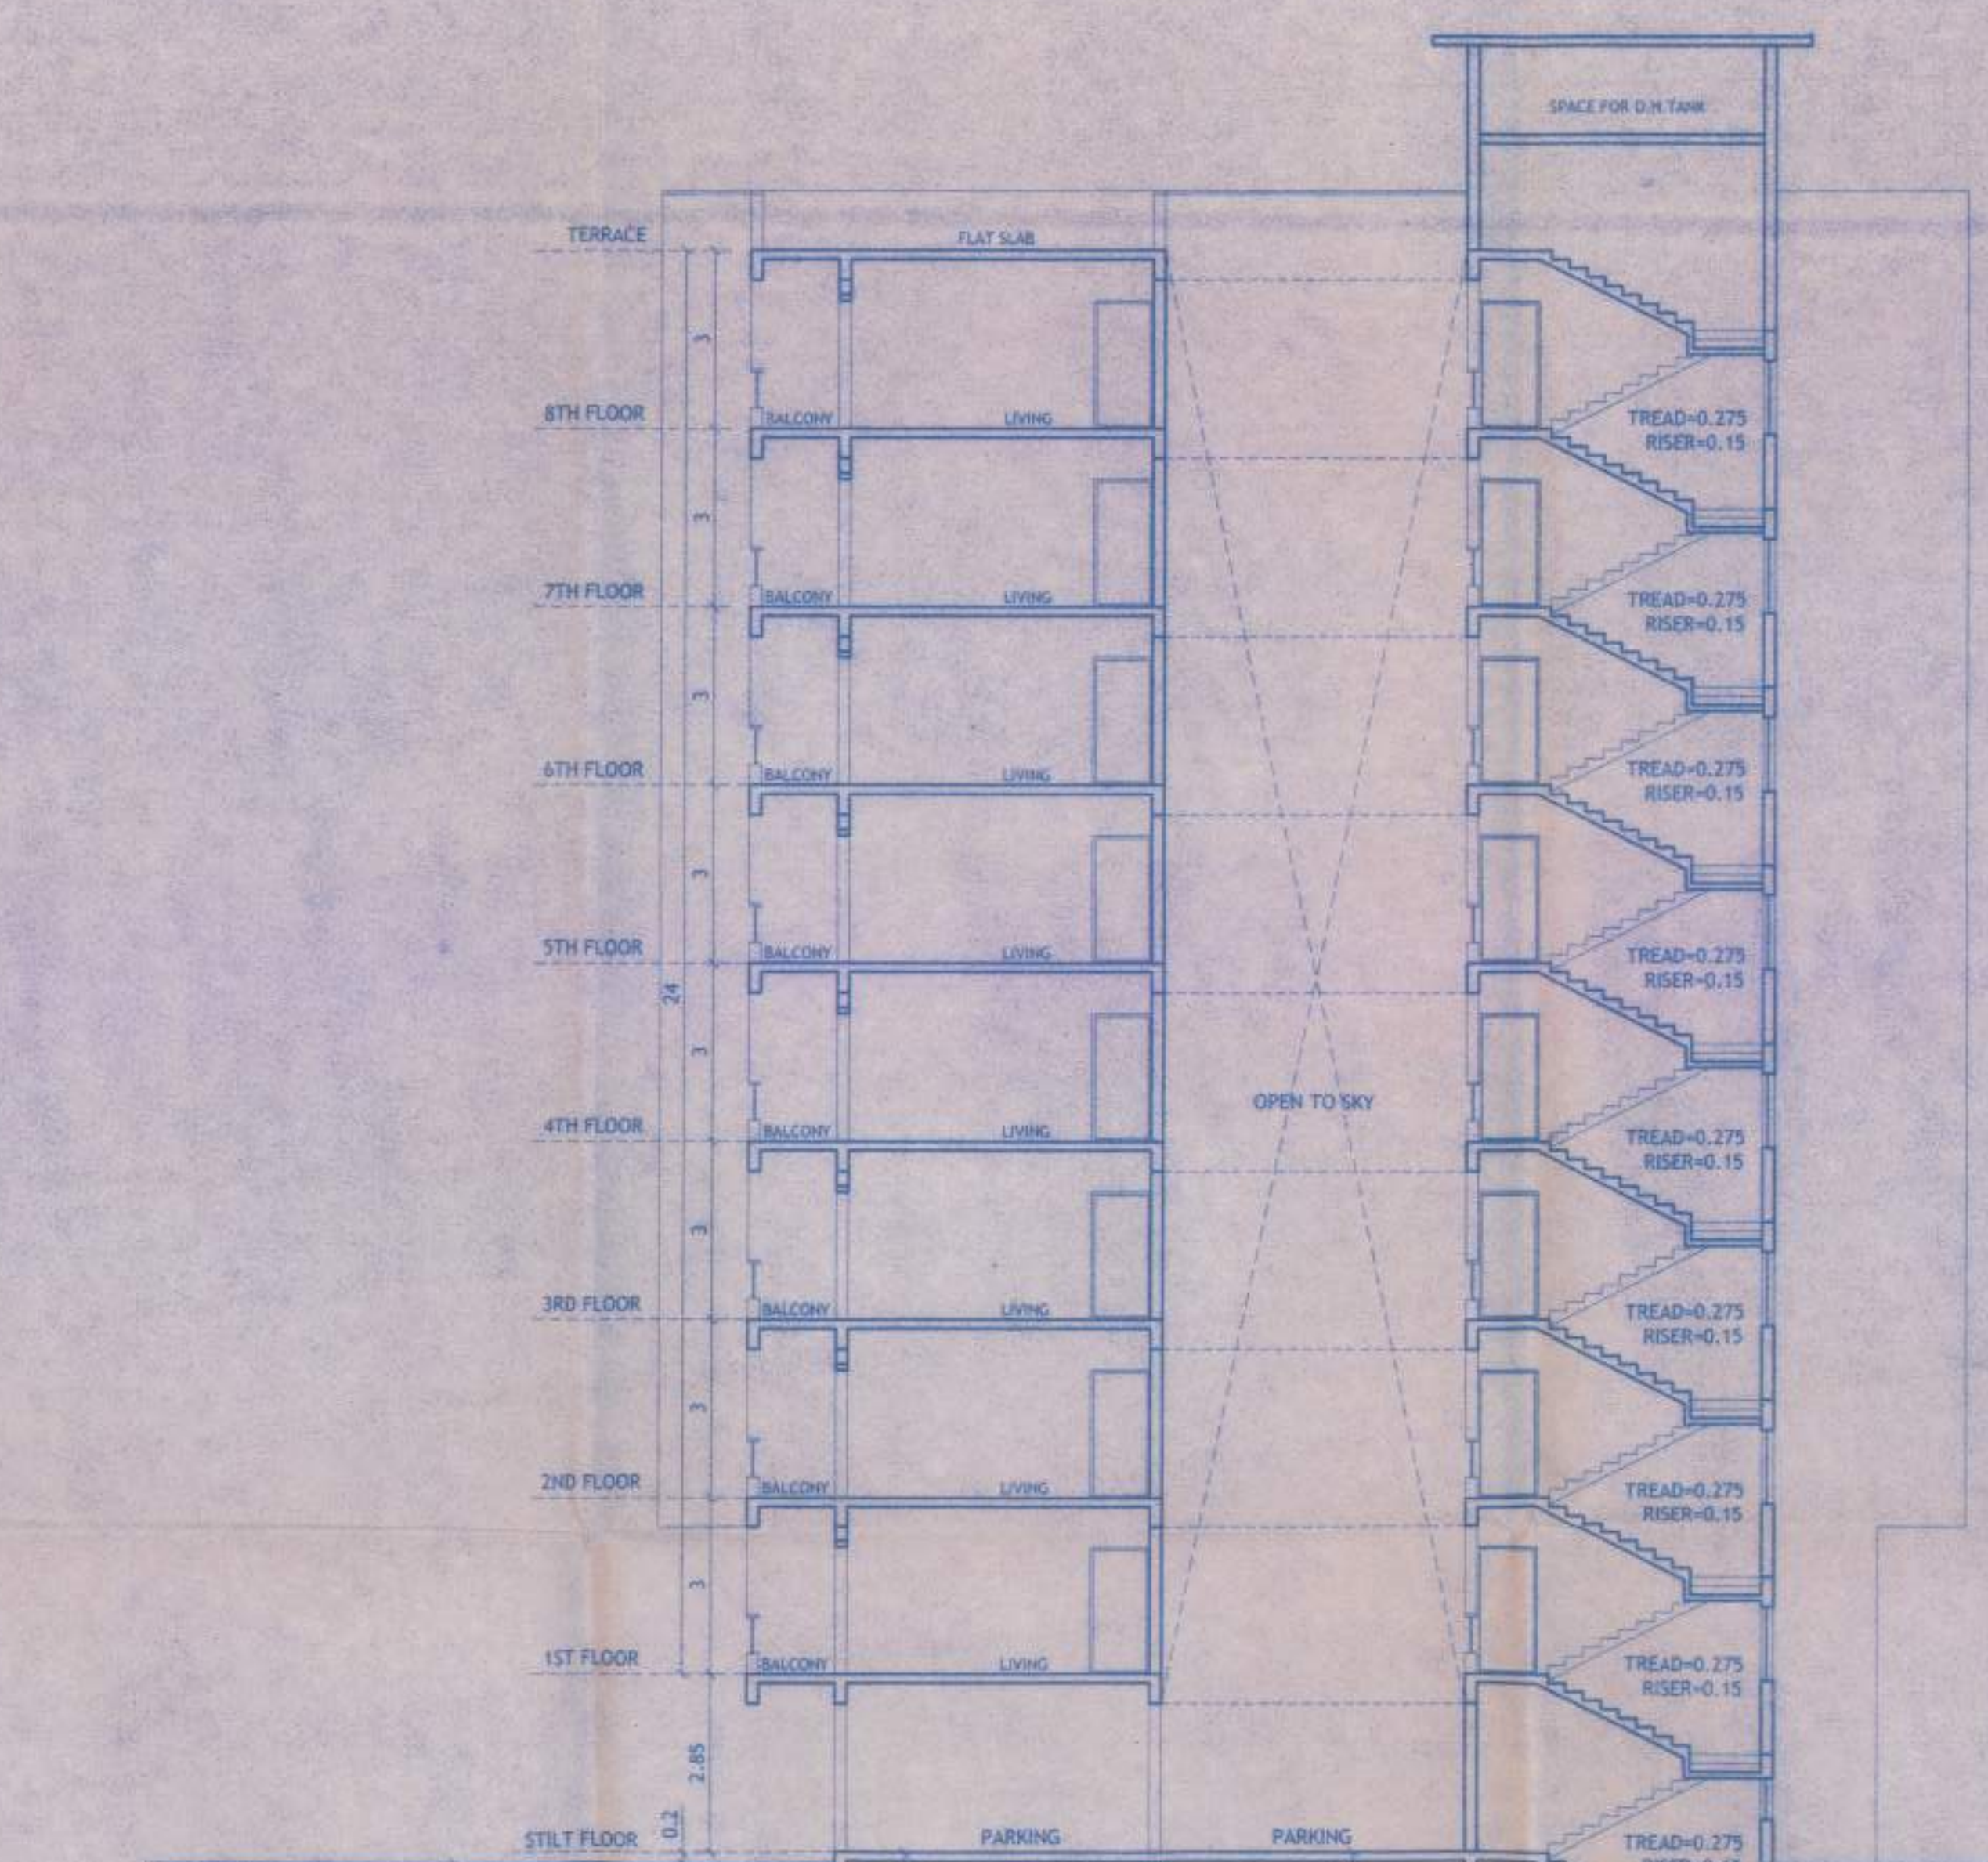

SECTION A-A
SCALE - 1:100

SCHEDULE OF OPENINGS


TYPE	CLEAR DIMENSIONS LENGTH IN METRS	HEIGHT IN METRS
D	0.75	2.15
D1	0.90	2.15
D2	1.10	2.15
FD	2.00	2.15
W	0.60	1.25
W1	1.20	1.25
W2	1.50	1.25
Y1	0.80	0.90

APPROVED FOR DEVELOPMENT PERMISSION
 Regd. Order No. *MPD/17-14/2016-17/1950*
 Date: *11.10.2016*
 MEMBER SECRETARY




AREA STATEMENT :- (FOR BLOCK C TO C7)


FLOORS	TOTAL B.U.A (sq.m.)	AREA STATEMENT FOR FREE OF F.A.R.				GROSS F.A.R (sq.m.)	LESS ADDITIONAL F.A.R. 7.5%	NET F.A.R (sq.m.)
		STAIRS/LIFT (sq.m.)	BALCONY (sq.m.)	TERRACE (sq.m.)	PARKING (sq.m.)			
STILT FLOOR	425.29	31.63	0.00	0.00	359.45	34.21	23.47	10.74
1ST FLOOR	385.76	35.98	35.43	0.00	0.00	314.35	14.89	299.46
2ND FLOOR	426.57	35.98	76.24	0.00	0.00	314.35	14.89	299.46
3RD FLOOR	426.57	35.98	76.24	0.00	0.00	314.35	14.89	299.46
4TH FLOOR	426.57	35.98	76.24	0.00	0.00	314.35	14.89	299.46
5TH FLOOR	426.57	35.98	76.24	0.00	0.00	314.35	14.89	299.46
6TH FLOOR	426.57	35.98	76.24	0.00	0.00	314.35	14.89	299.46
7TH FLOOR	426.57	35.98	76.24	0.00	0.00	314.35	14.89	299.46
8TH FLOOR	426.57	35.98	76.24	0.00	0.00	314.35	14.89	299.46
TOTAL	3797.04	319.47	569.11	0.00	359.45	2549.01	142.59	2406.42

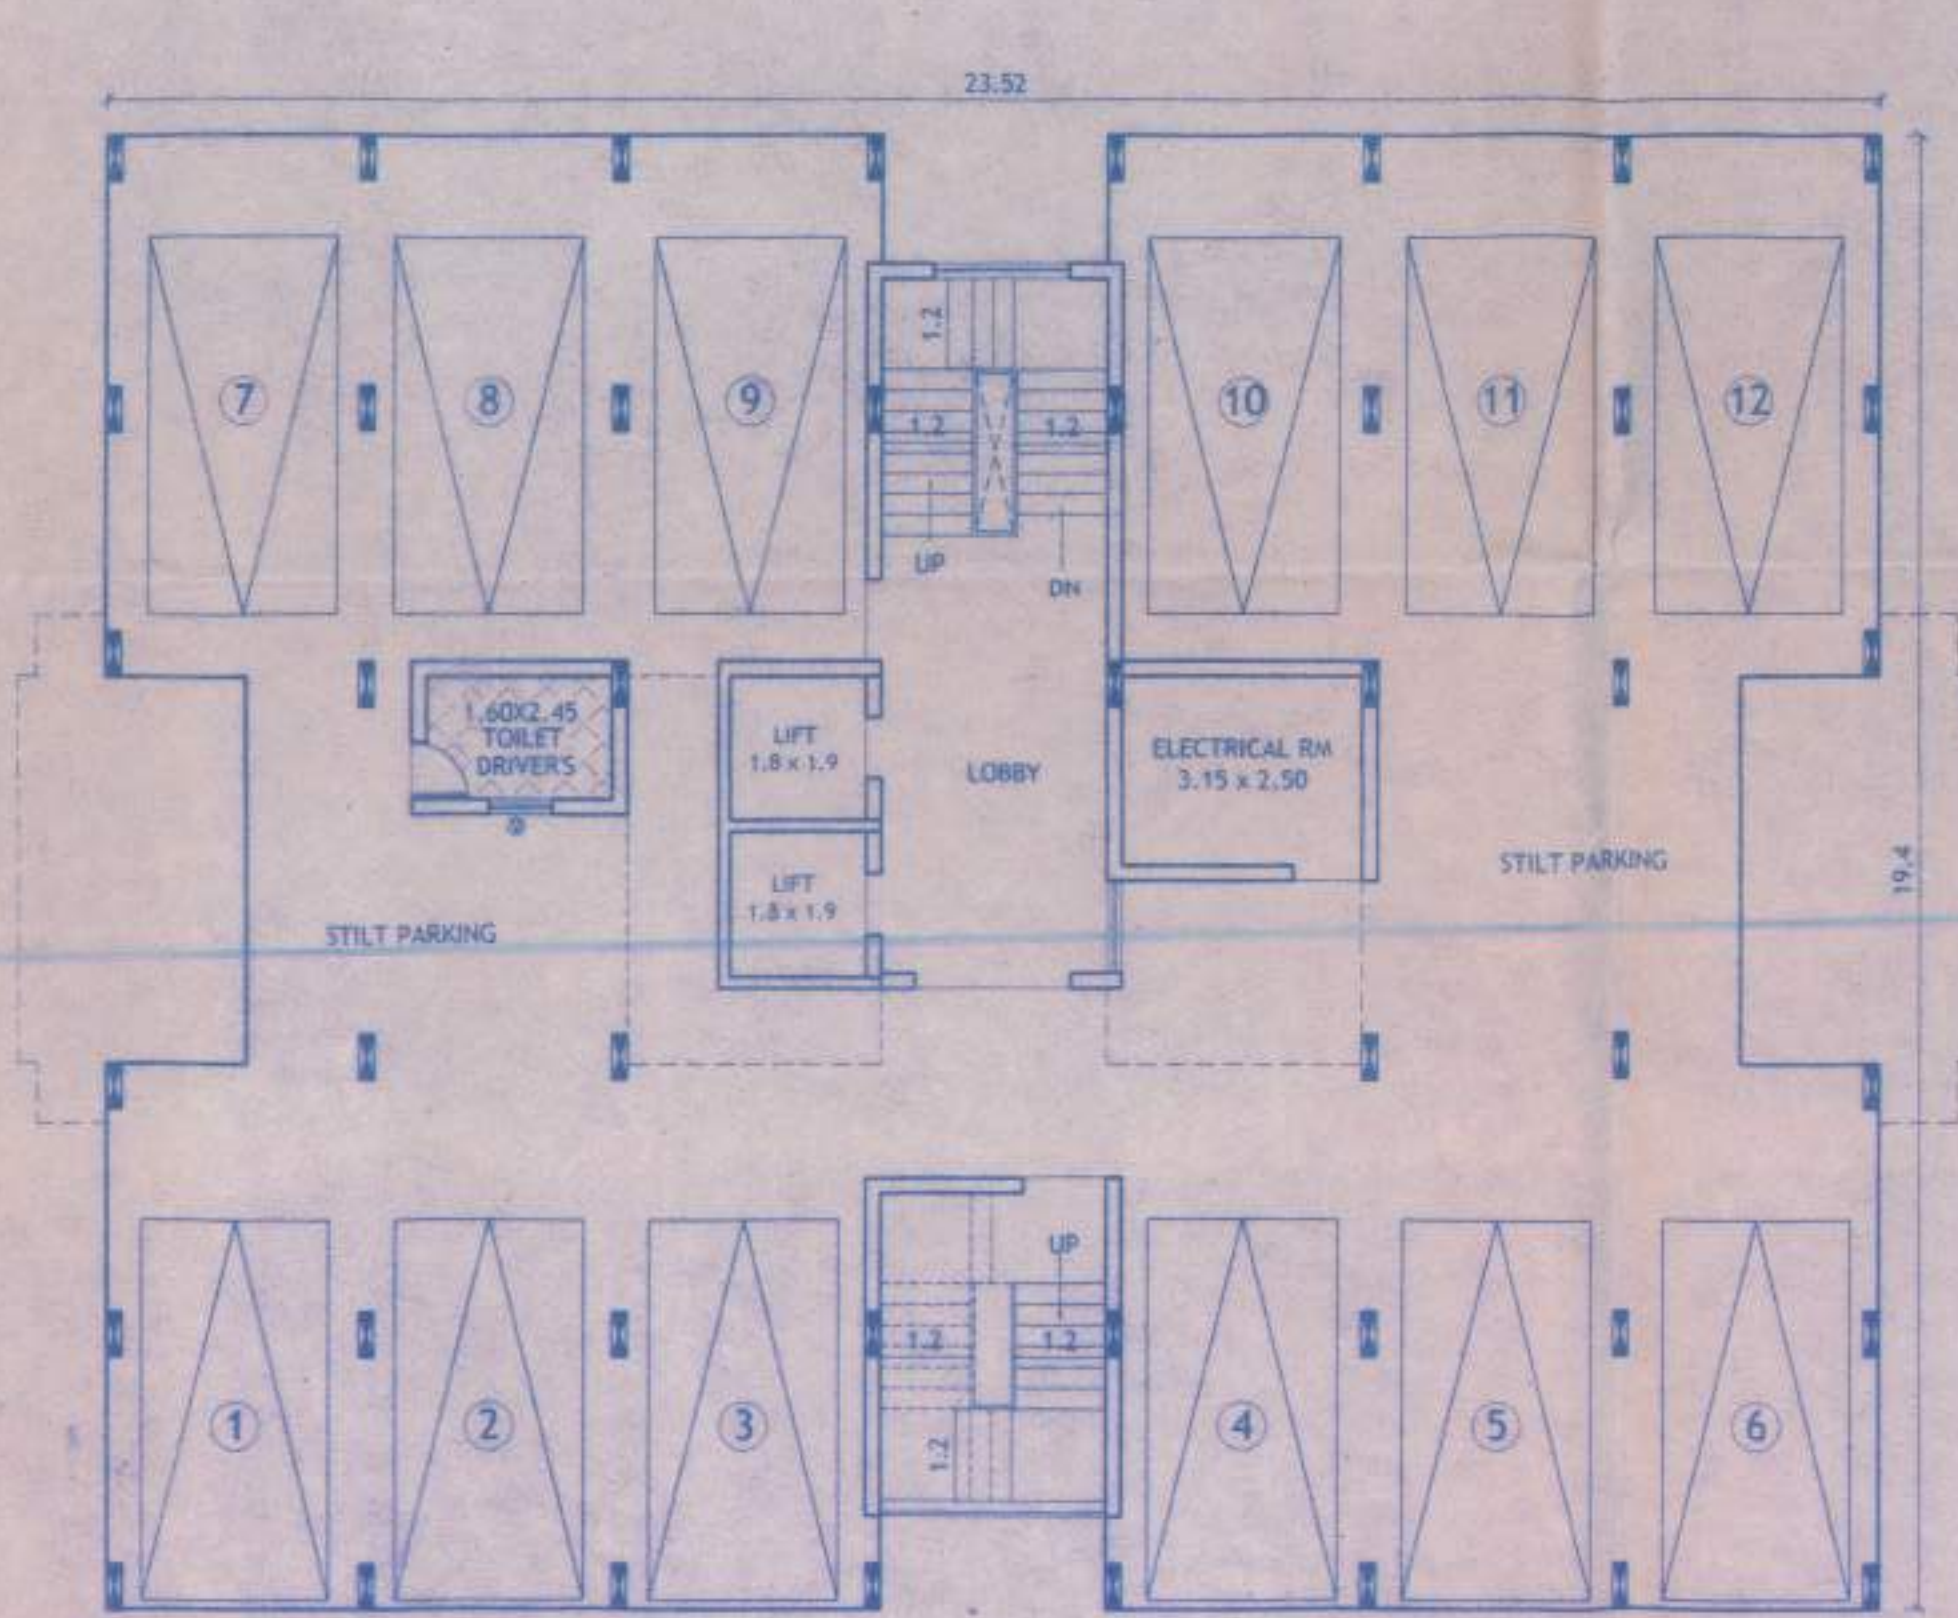

STILT FLOOR PLAN
SCALE-1:100

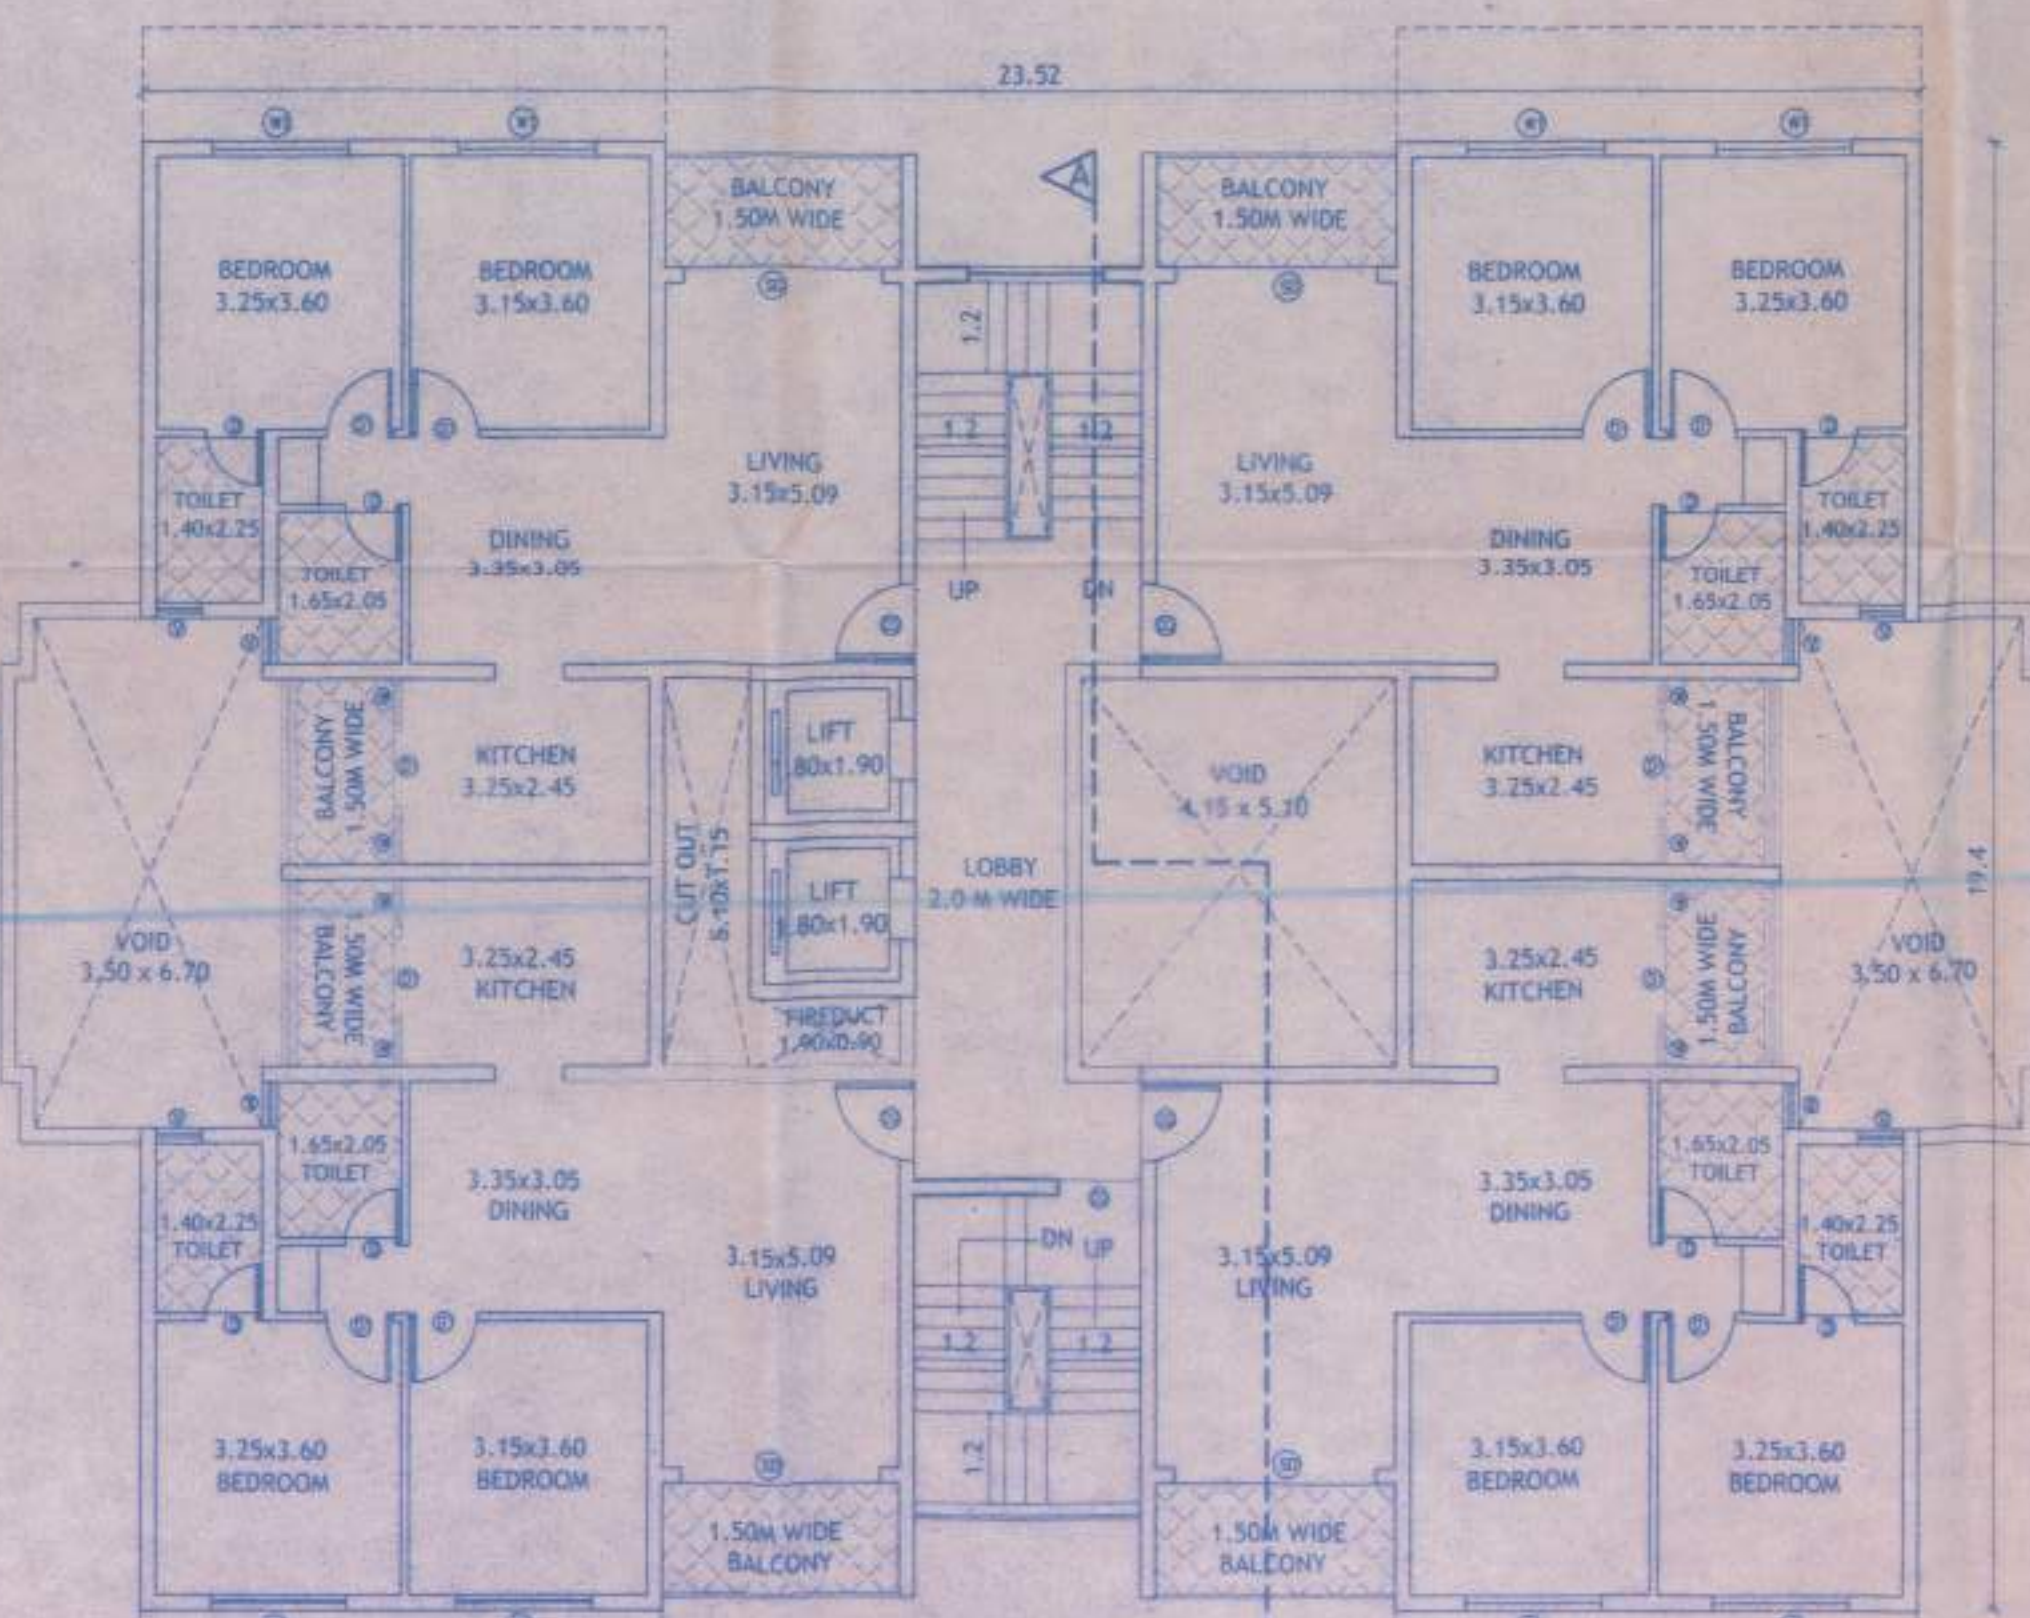

1ST FLOOR PLAN
SCALE-1:100

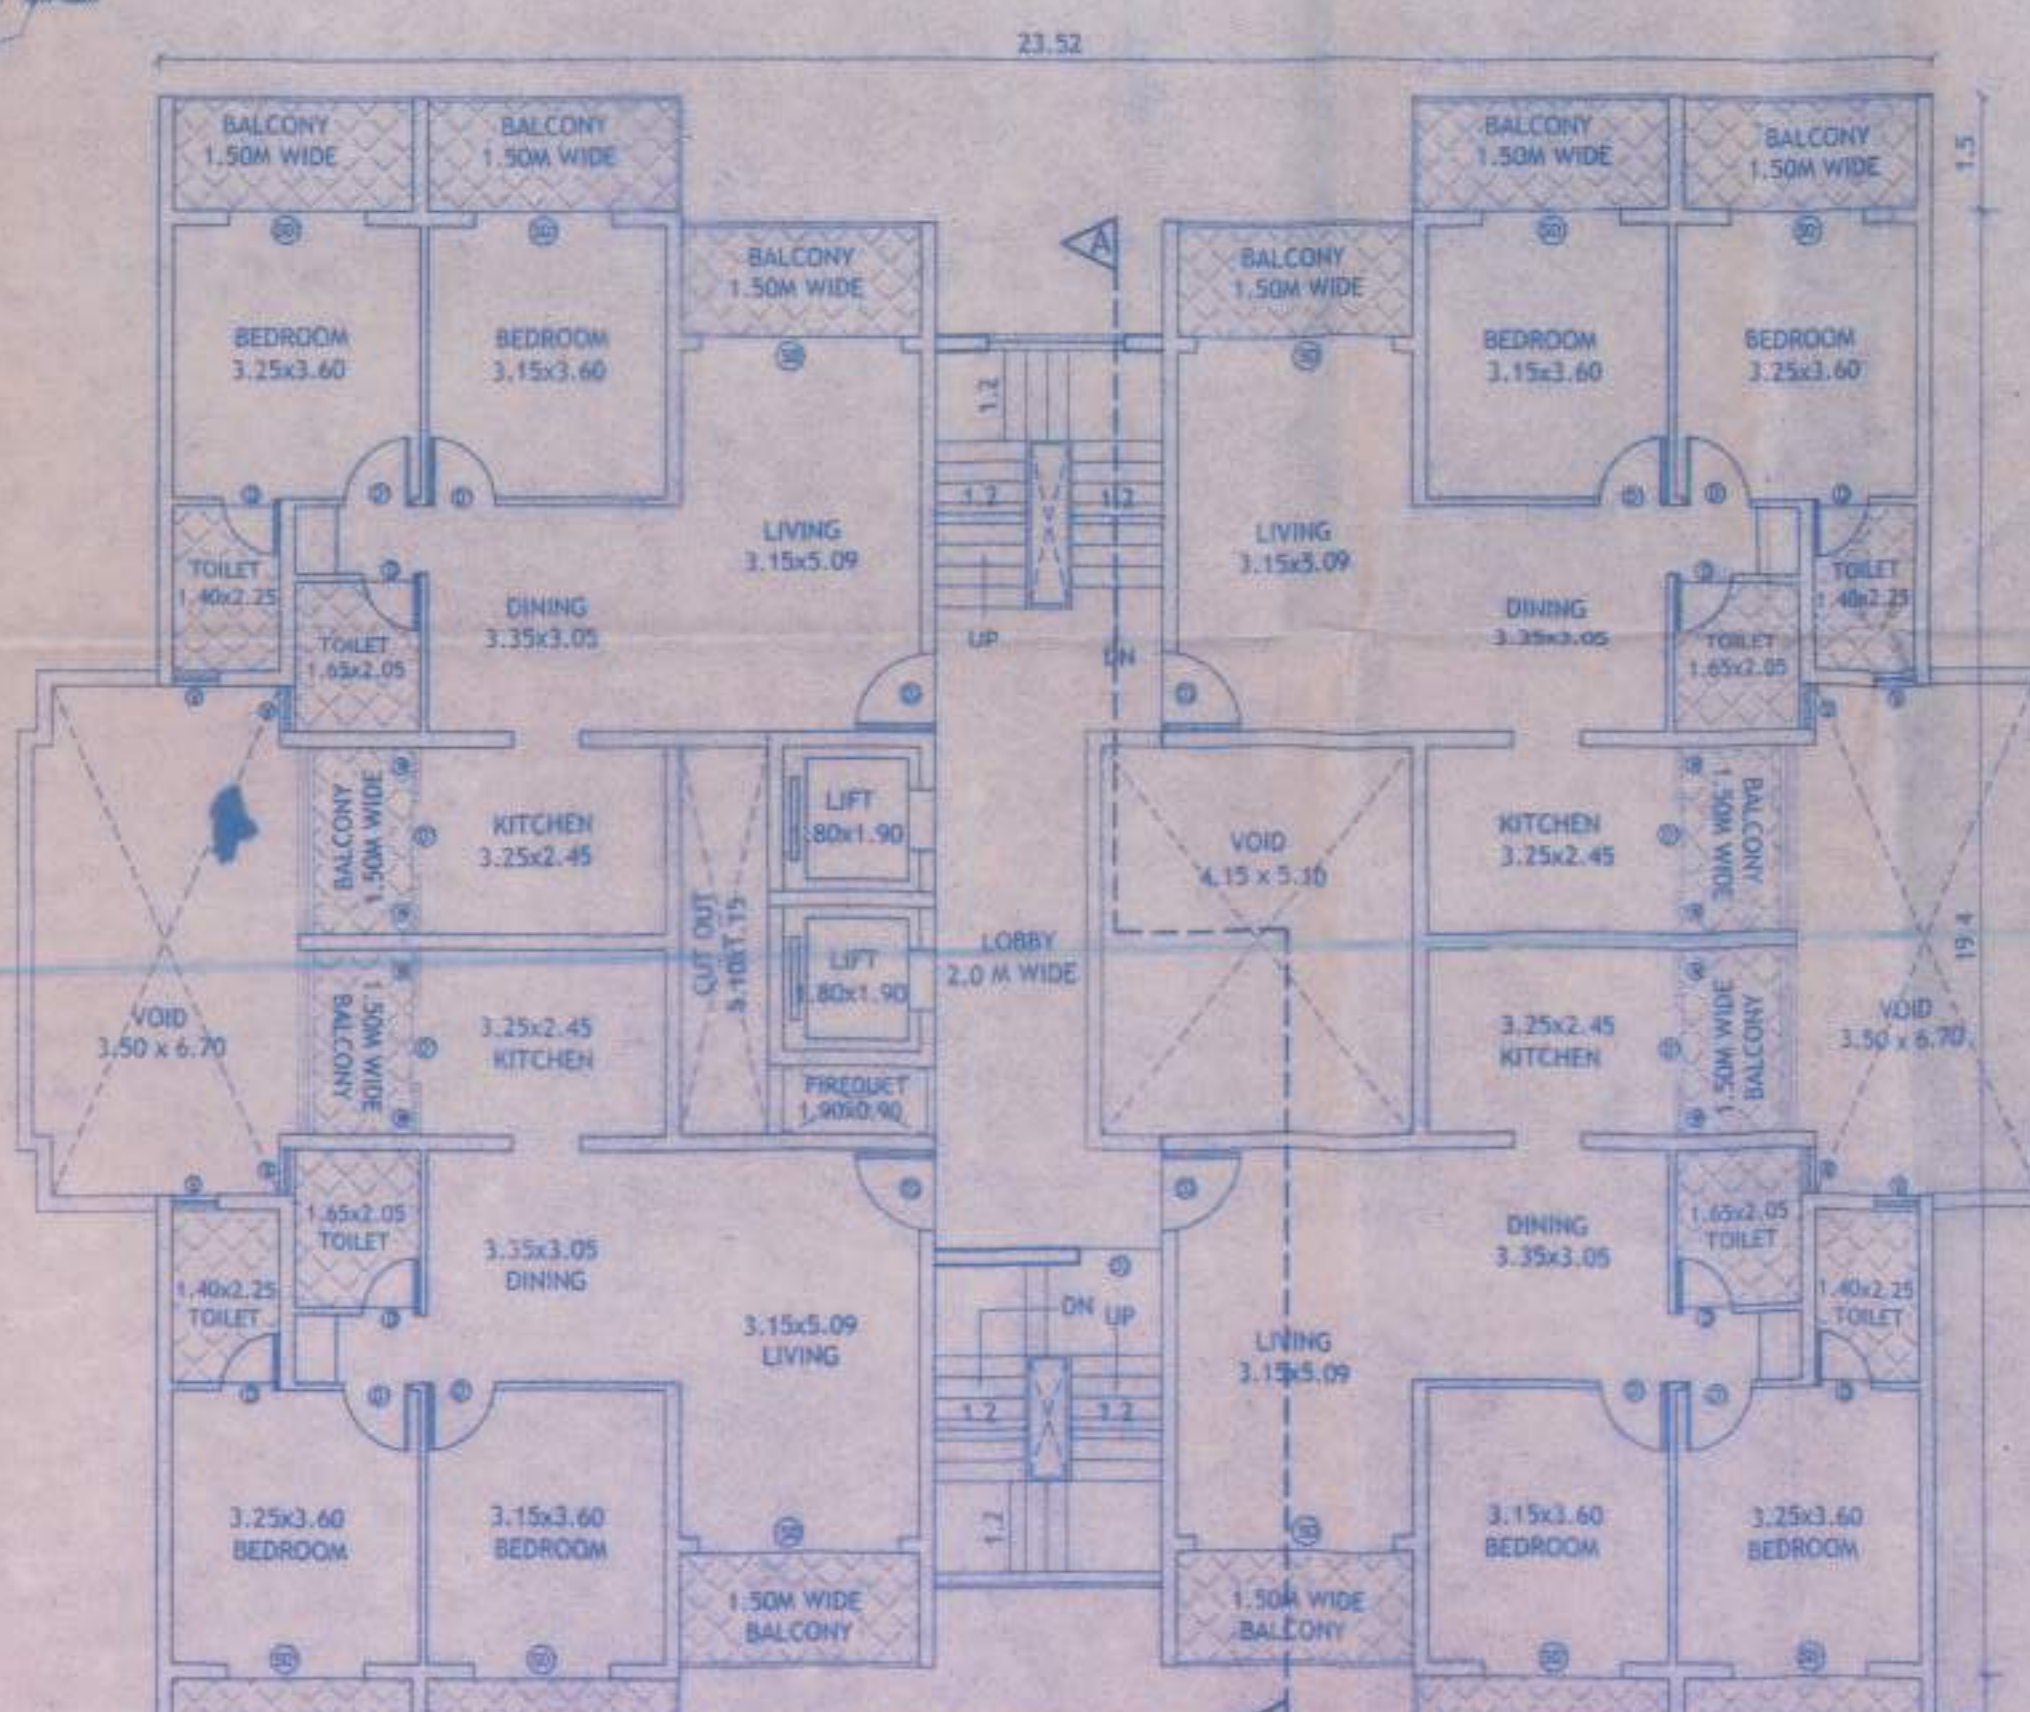

TYPICAL FLOOR PLAN (2ND TO EIGHT FLOOR)
SCALE-1:100

TYPICAL BLOCK C TO C7

PROJECT: PROPOSED CONSTRUCTION ON PLOT BEARING SY. NO/SUB-DIV. NO. 211/1-A, AT SANCOALE VILLAGE, MORMUGAO TALUKA, GOA.

OWNER: M/S UMIYA HOLDINGS PVT.LTD

DRN BY: S.A DRGS: DRG NO: SUB-01 FLOOR PLAN, SECTION ELEVATION
 JOB NO : 626/16
 DATED: 17/03/16 SCALE - 1:100

ARCHITECT'S SIGNATURE: CLIENT'S SIGNATURE:

Bryan Soares
 Reg. No. GA/89/12085
 AR/0031/2010

ARCHITECTS: SOARES & ASSOCIATES
 G-1, VIKAS BUILDING, 18TH JUNE ROAD, PANJIM, GOA.
 PH./FAX : 2228040 - 2430010
 e-mail: soares88@gmail.com