




SIDE ELEVATION
SCALE 1:100

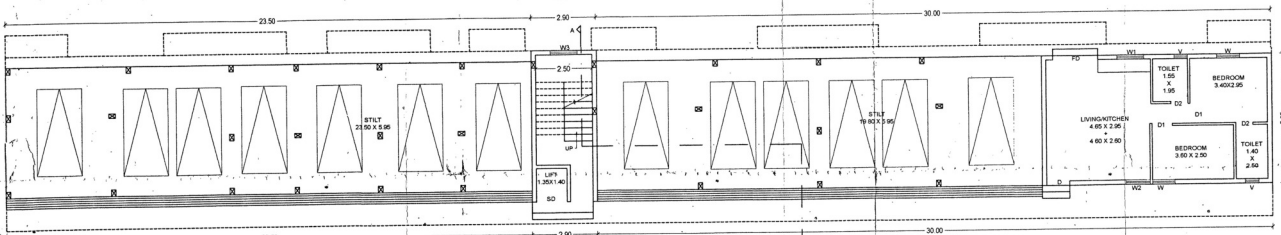


GROUND FLOOR
SCALE 1:100

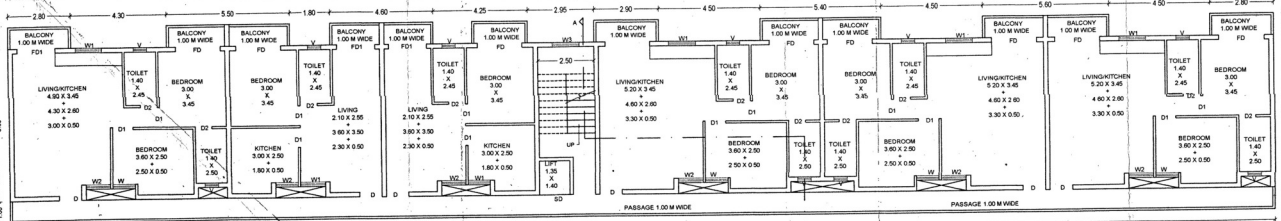


TYPICAL FIRST/SECOND/THIRD/FOURTH FLOOR
SCALE 1:100

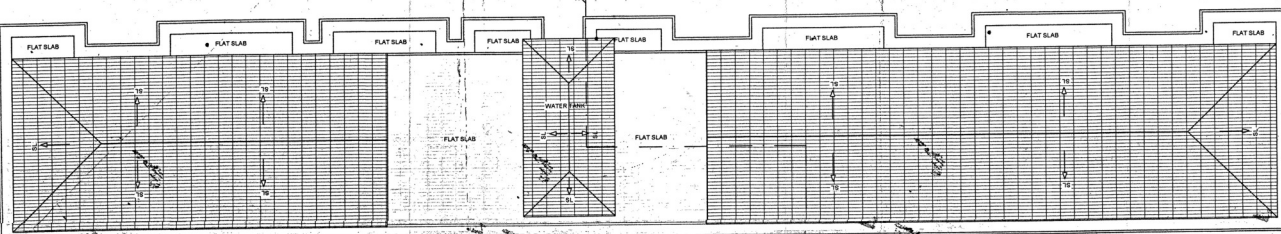

ROOF PLAN
SCALE 1:100

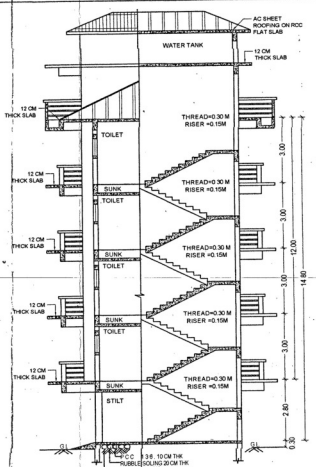


SECTION A-A
SCALE 1:100

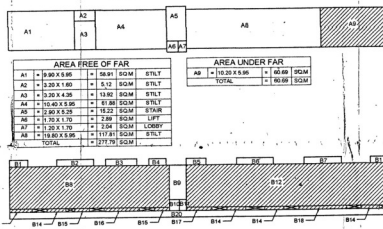

AREA FREE OF FAR		AREA UNDER FAR	
A1	1.00 X 1.00	A1	1.00 X 1.00
A2	2.00 X 1.00	A2	2.00 X 1.00
A3	3.00 X 1.00	A3	3.00 X 1.00
A100	100.00 X 1.00	A100	100.00 X 1.00

AREA CALCULATION

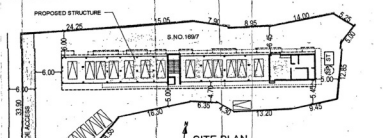

SITE PLAN
SCALE 1:100

SYM	TYPE	SIZE	QTY	AREA
D1	DOORS	1.00 X 2.00	10	20.00
D2	DOORS	2.00 X 2.00	5	20.00
D3	DOORS	3.00 X 2.00	5	30.00
D4	DOORS	4.00 X 2.00	5	40.00
D5	DOORS	5.00 X 2.00	5	50.00
D6	DOORS	6.00 X 2.00	5	60.00
D7	DOORS	7.00 X 2.00	5	70.00
D8	DOORS	8.00 X 2.00	5	80.00
D9	DOORS	9.00 X 2.00	5	90.00
D10	DOORS	10.00 X 2.00	5	100.00

FLOOR AREA	USE	PROVIDED	REQUIRED
1521.93 SQ M	RESIDENTIAL	211	20.2900

AREA STATEMENT

- Area of the Plot 1581.00 SQ. M
- Area acquired by the internal road 101.01 SQ. M
- Area for the road widening 0.00 SQ. M
- Net effective area of the plot 1479.99 SQ. M
- Coverage permissible 591.99 SQ. M
- Proposed coverage of building 338.48 SQ. M
- Plot coverage (in %) 22.67%
- Floor area permissible 1581.00 SQ. M
- Floor area consumed on Ground Floor 60.69 SQ. M
- Floor area consumed on First Floor 365.31 SQ. M
- Floor area consumed on Second Floor 365.31 SQ. M
- Floor area consumed on Third Floor 365.31 SQ. M
- Floor area consumed on Fourth Floor 365.31 SQ. M
- Total Floor Area consumed by building 1521.93 SQ. M
- F.A.R Consumed of the Plot (in %) 99.264%
- Front set back 6.00 M & 5.00 M
- Side set back 6.00 M
- Rear set back 5.00 M
- Height of the plinth 0.30 M
- Height of the building 12.00 M

Reference	Use	Total built up area M ²	Area M ²	P%
RESIDENTIAL BUILDING				
Ground Floor	Residential	338.48	0.00	15.22
First Floor	Residential	471.19	32.10	13.13
Second Floor	Residential	471.19	32.10	13.13
Third Floor	Residential	471.19	32.10	13.13
Fourth Floor	Residential	471.19	32.10	13.13
Total	Park, Res.	2223.24	128.40	67.74

AREA FOR INFRASTRUCTURAL TAX FOR: RESIDENTIAL=1965.60SQ.M

MUNICIPAL ENGINEER
Canacona Municipal Council
Canacona - Goa

Chief Officer
Canacona Municipal Council
Canacona - Goa

19/12/2019
18/12/2019
Dr. Santosh Babu Turki
Health Officer
Community Health Centre
Canacona - Goa

PROPOSED RESIDENTIAL BUILDING
FOR MR. SANTOSH BABU TURKI AND ASSOCIATES
IN PLOT BEARING SURVEY No. 1997
SITUATED AT CHAUDI VILLAGE, CANACONA TALUKA, GOA

DRAWN BY: UTKARSHA
CHECKED BY:
NAVINT S. RSEKAR
ENGINEER
No. ERK 19/2010
ENGINEER
OWNER