




'C' & 'D' BUILDING

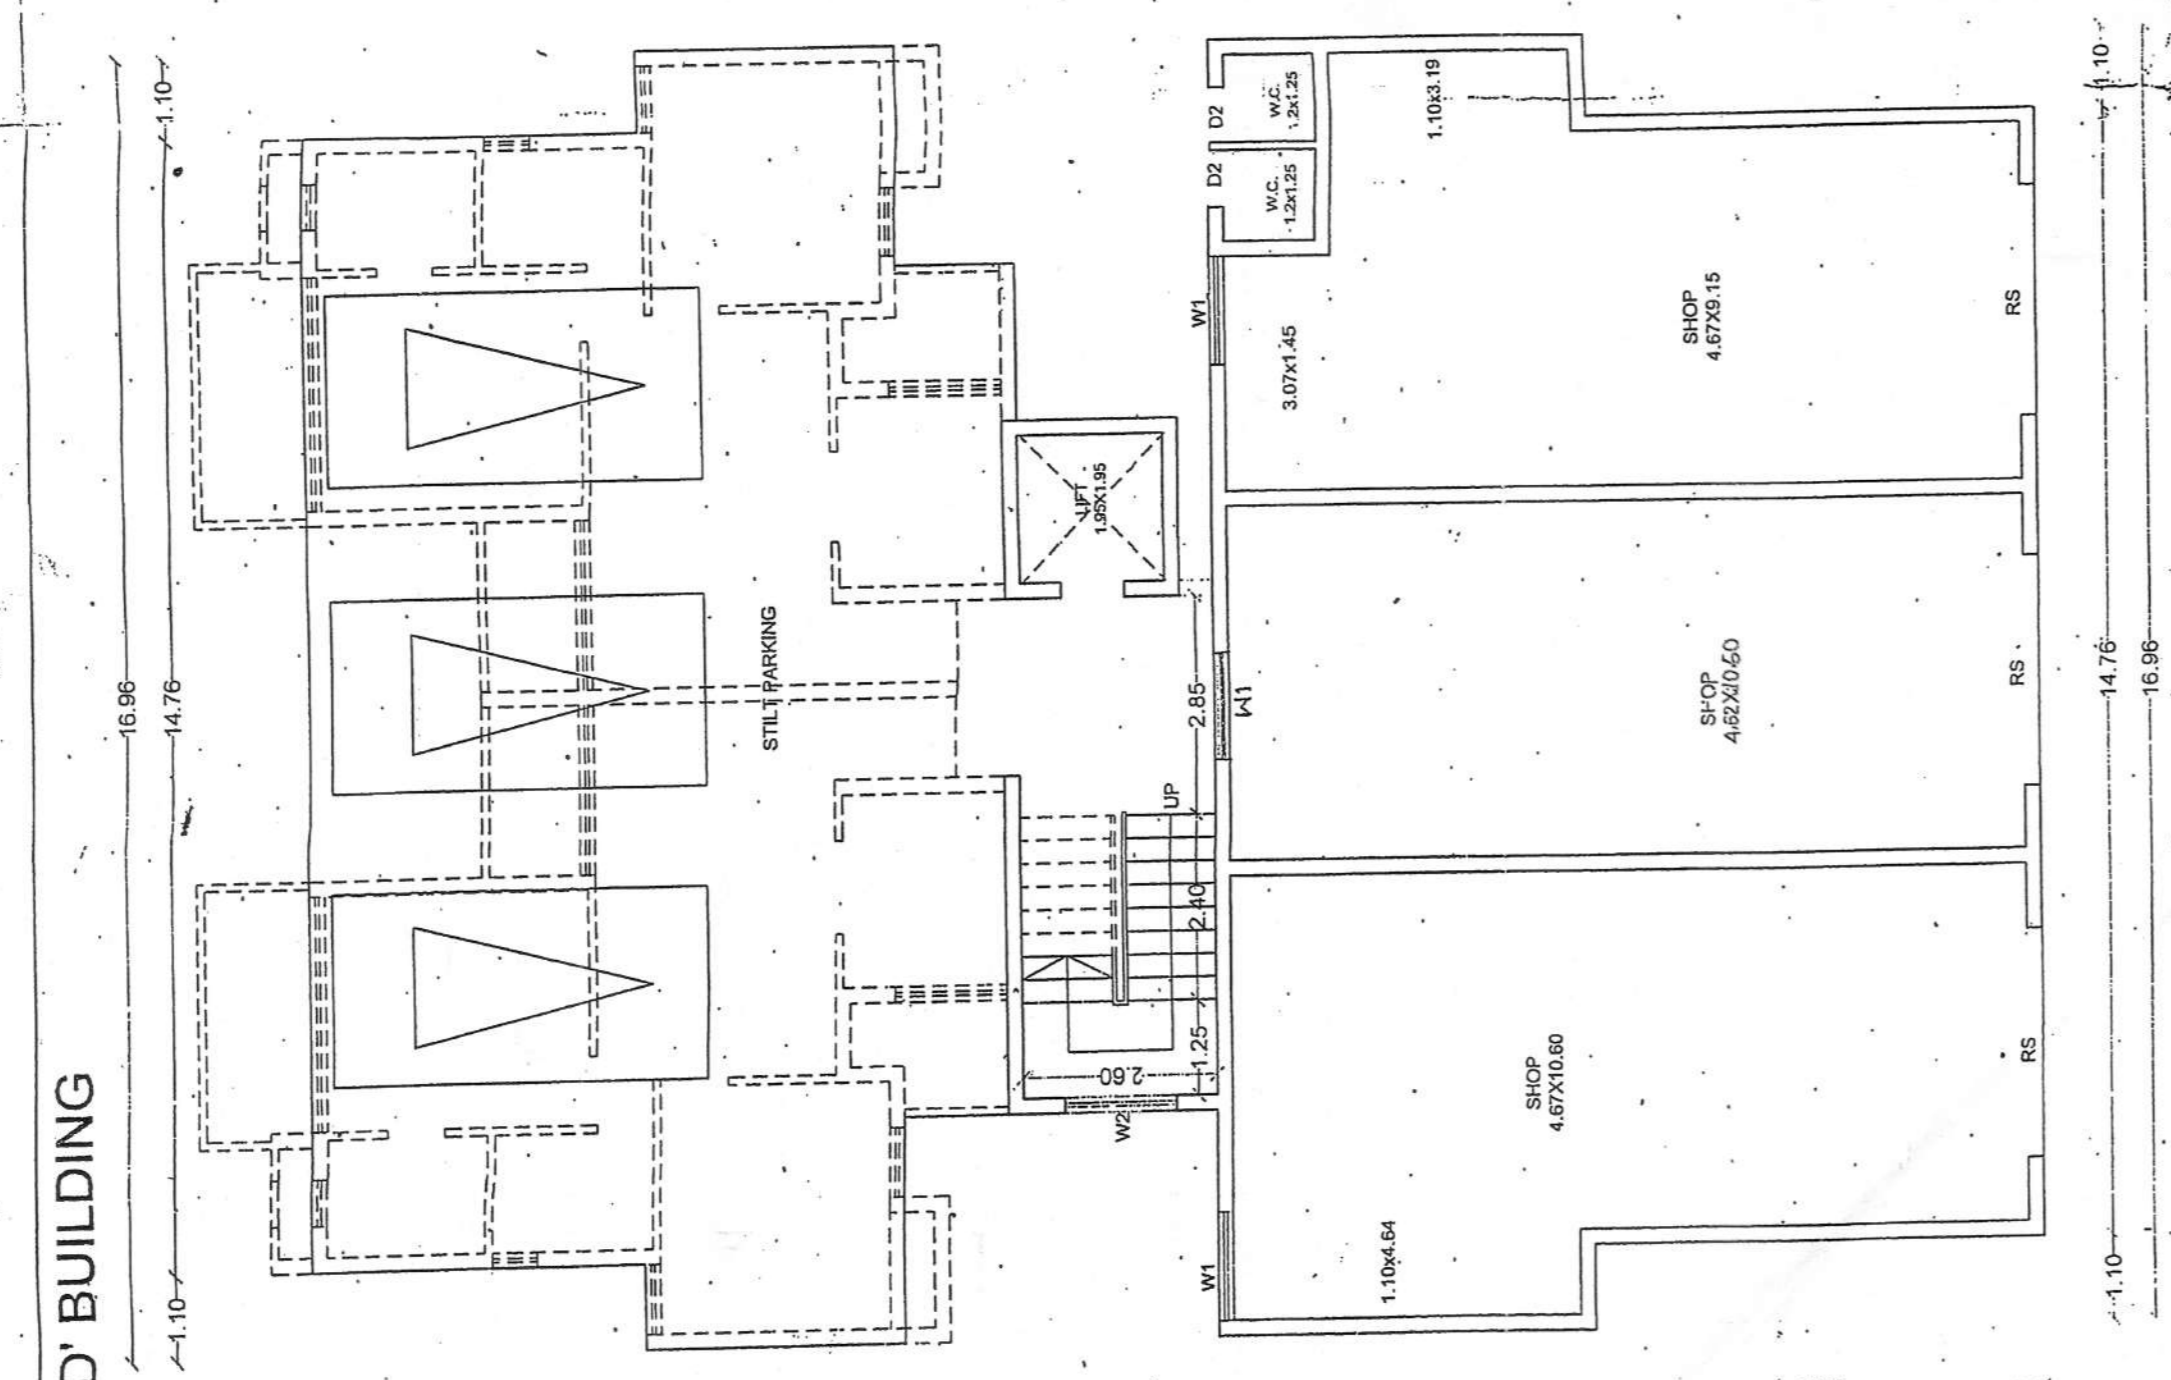


GROUND FLOOR PLAN

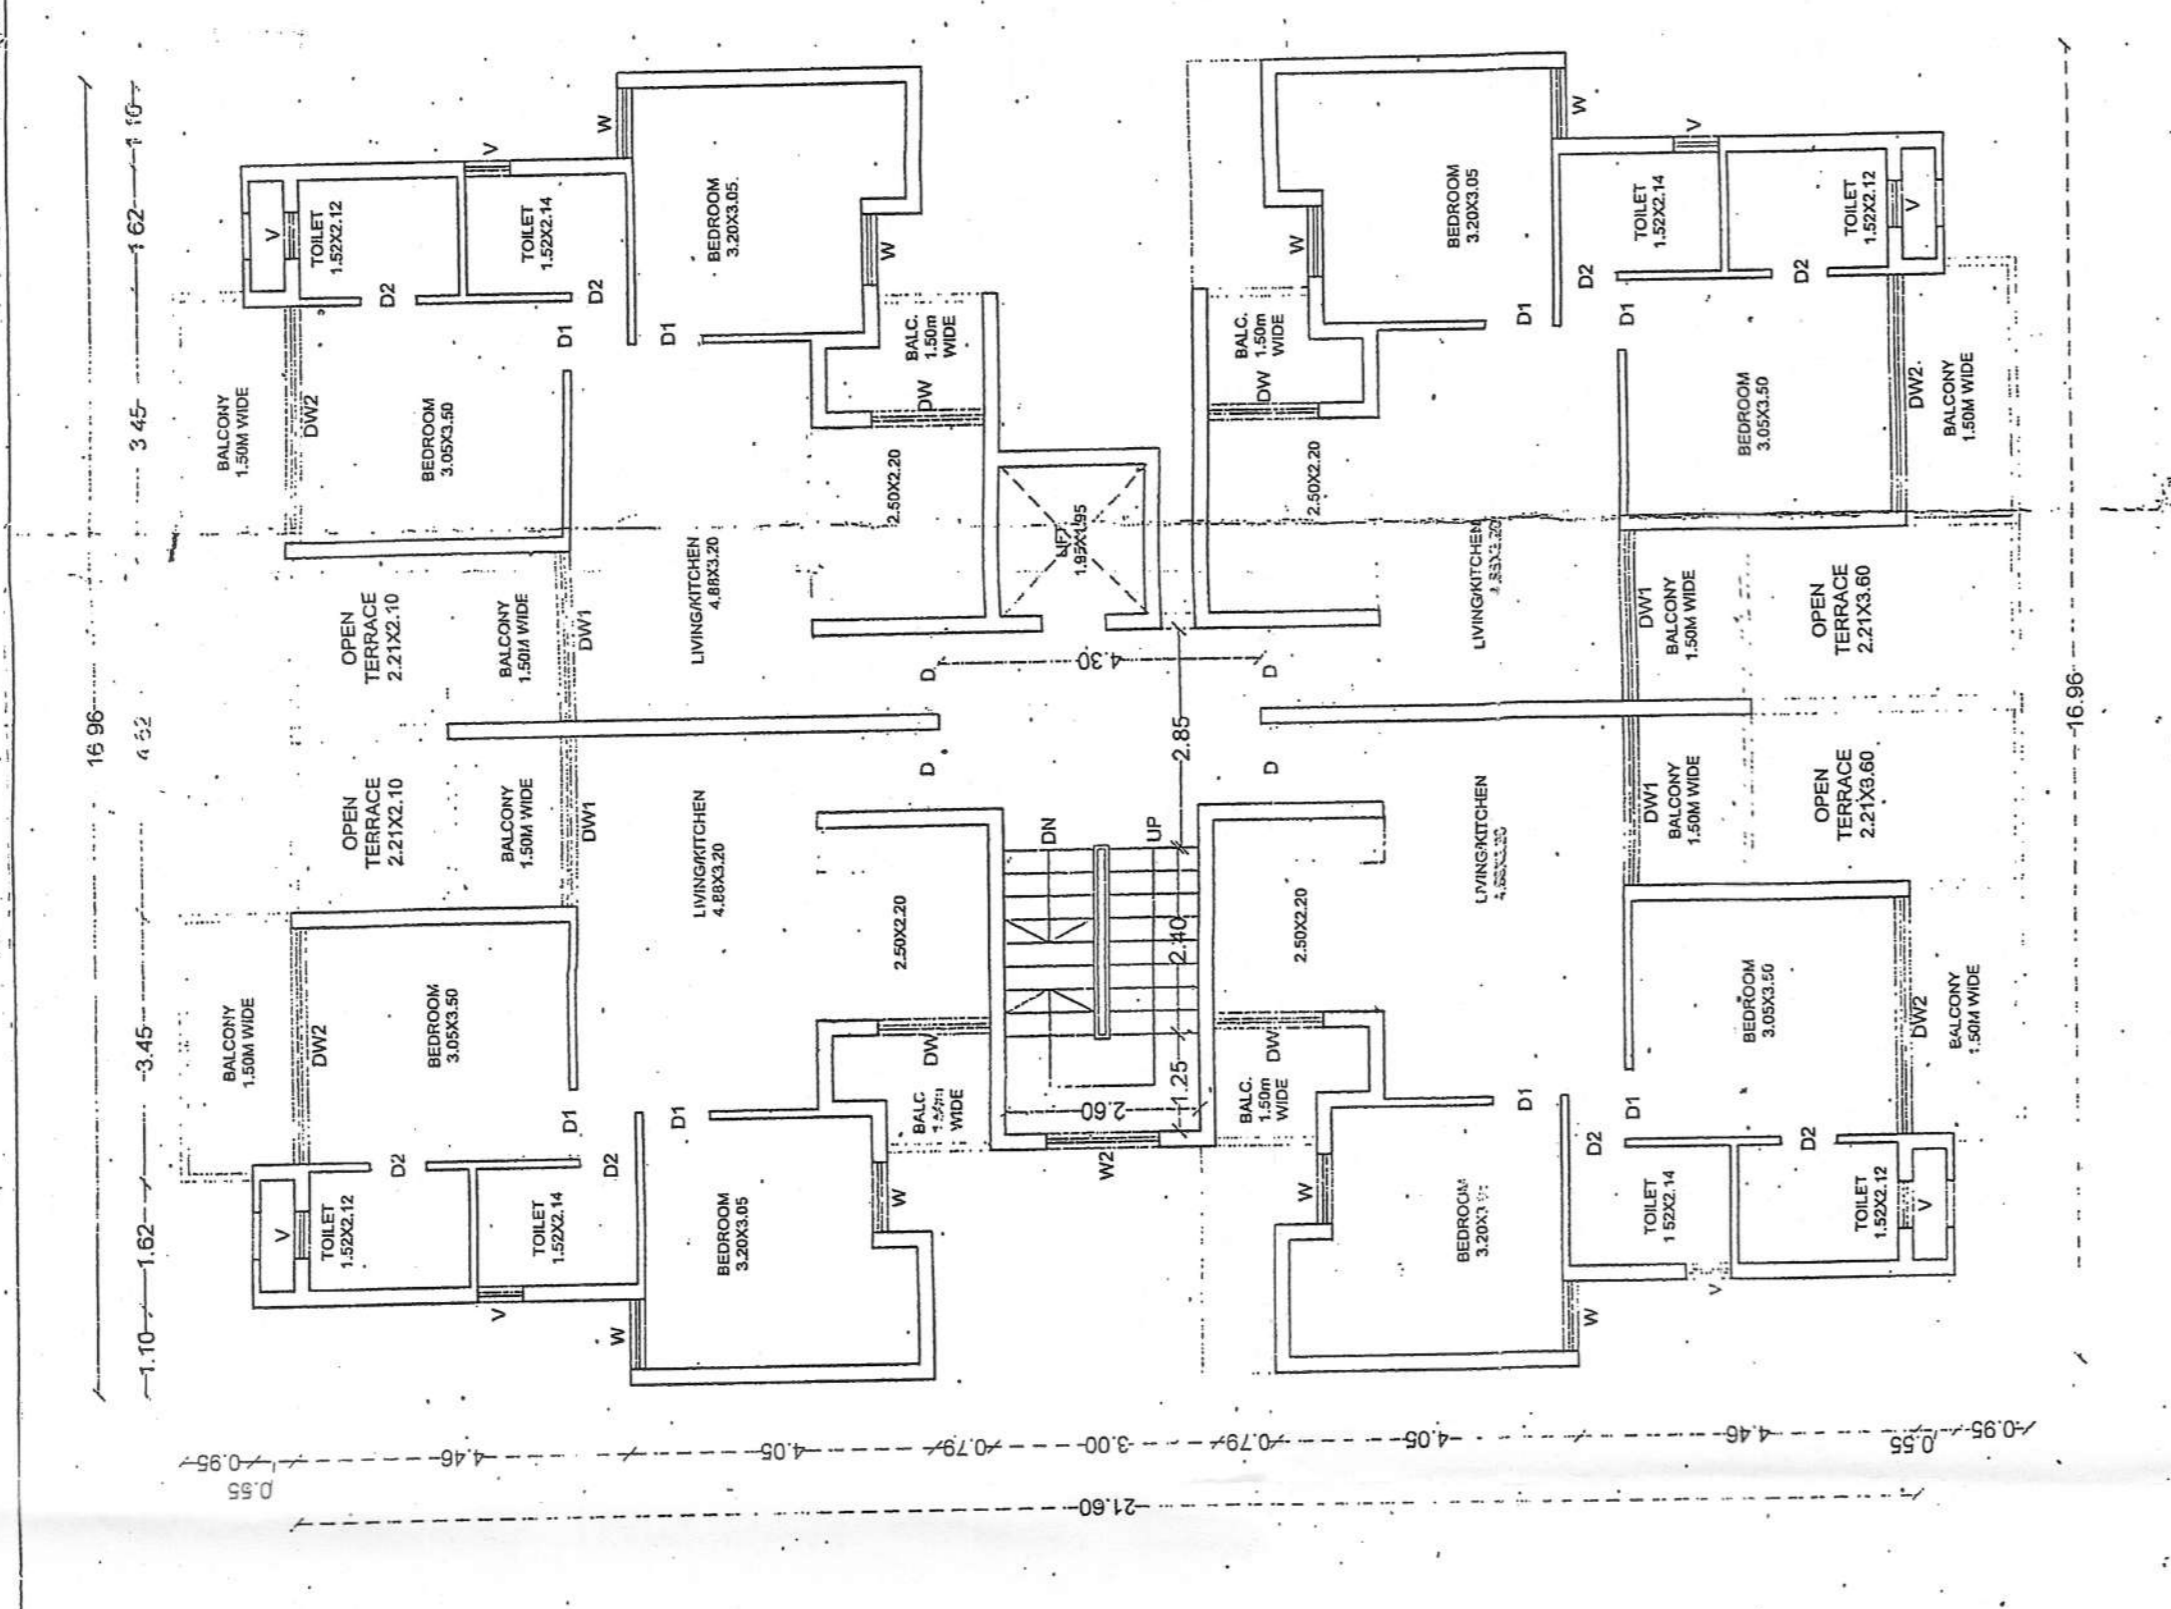


FIRST FLOOR PLAN

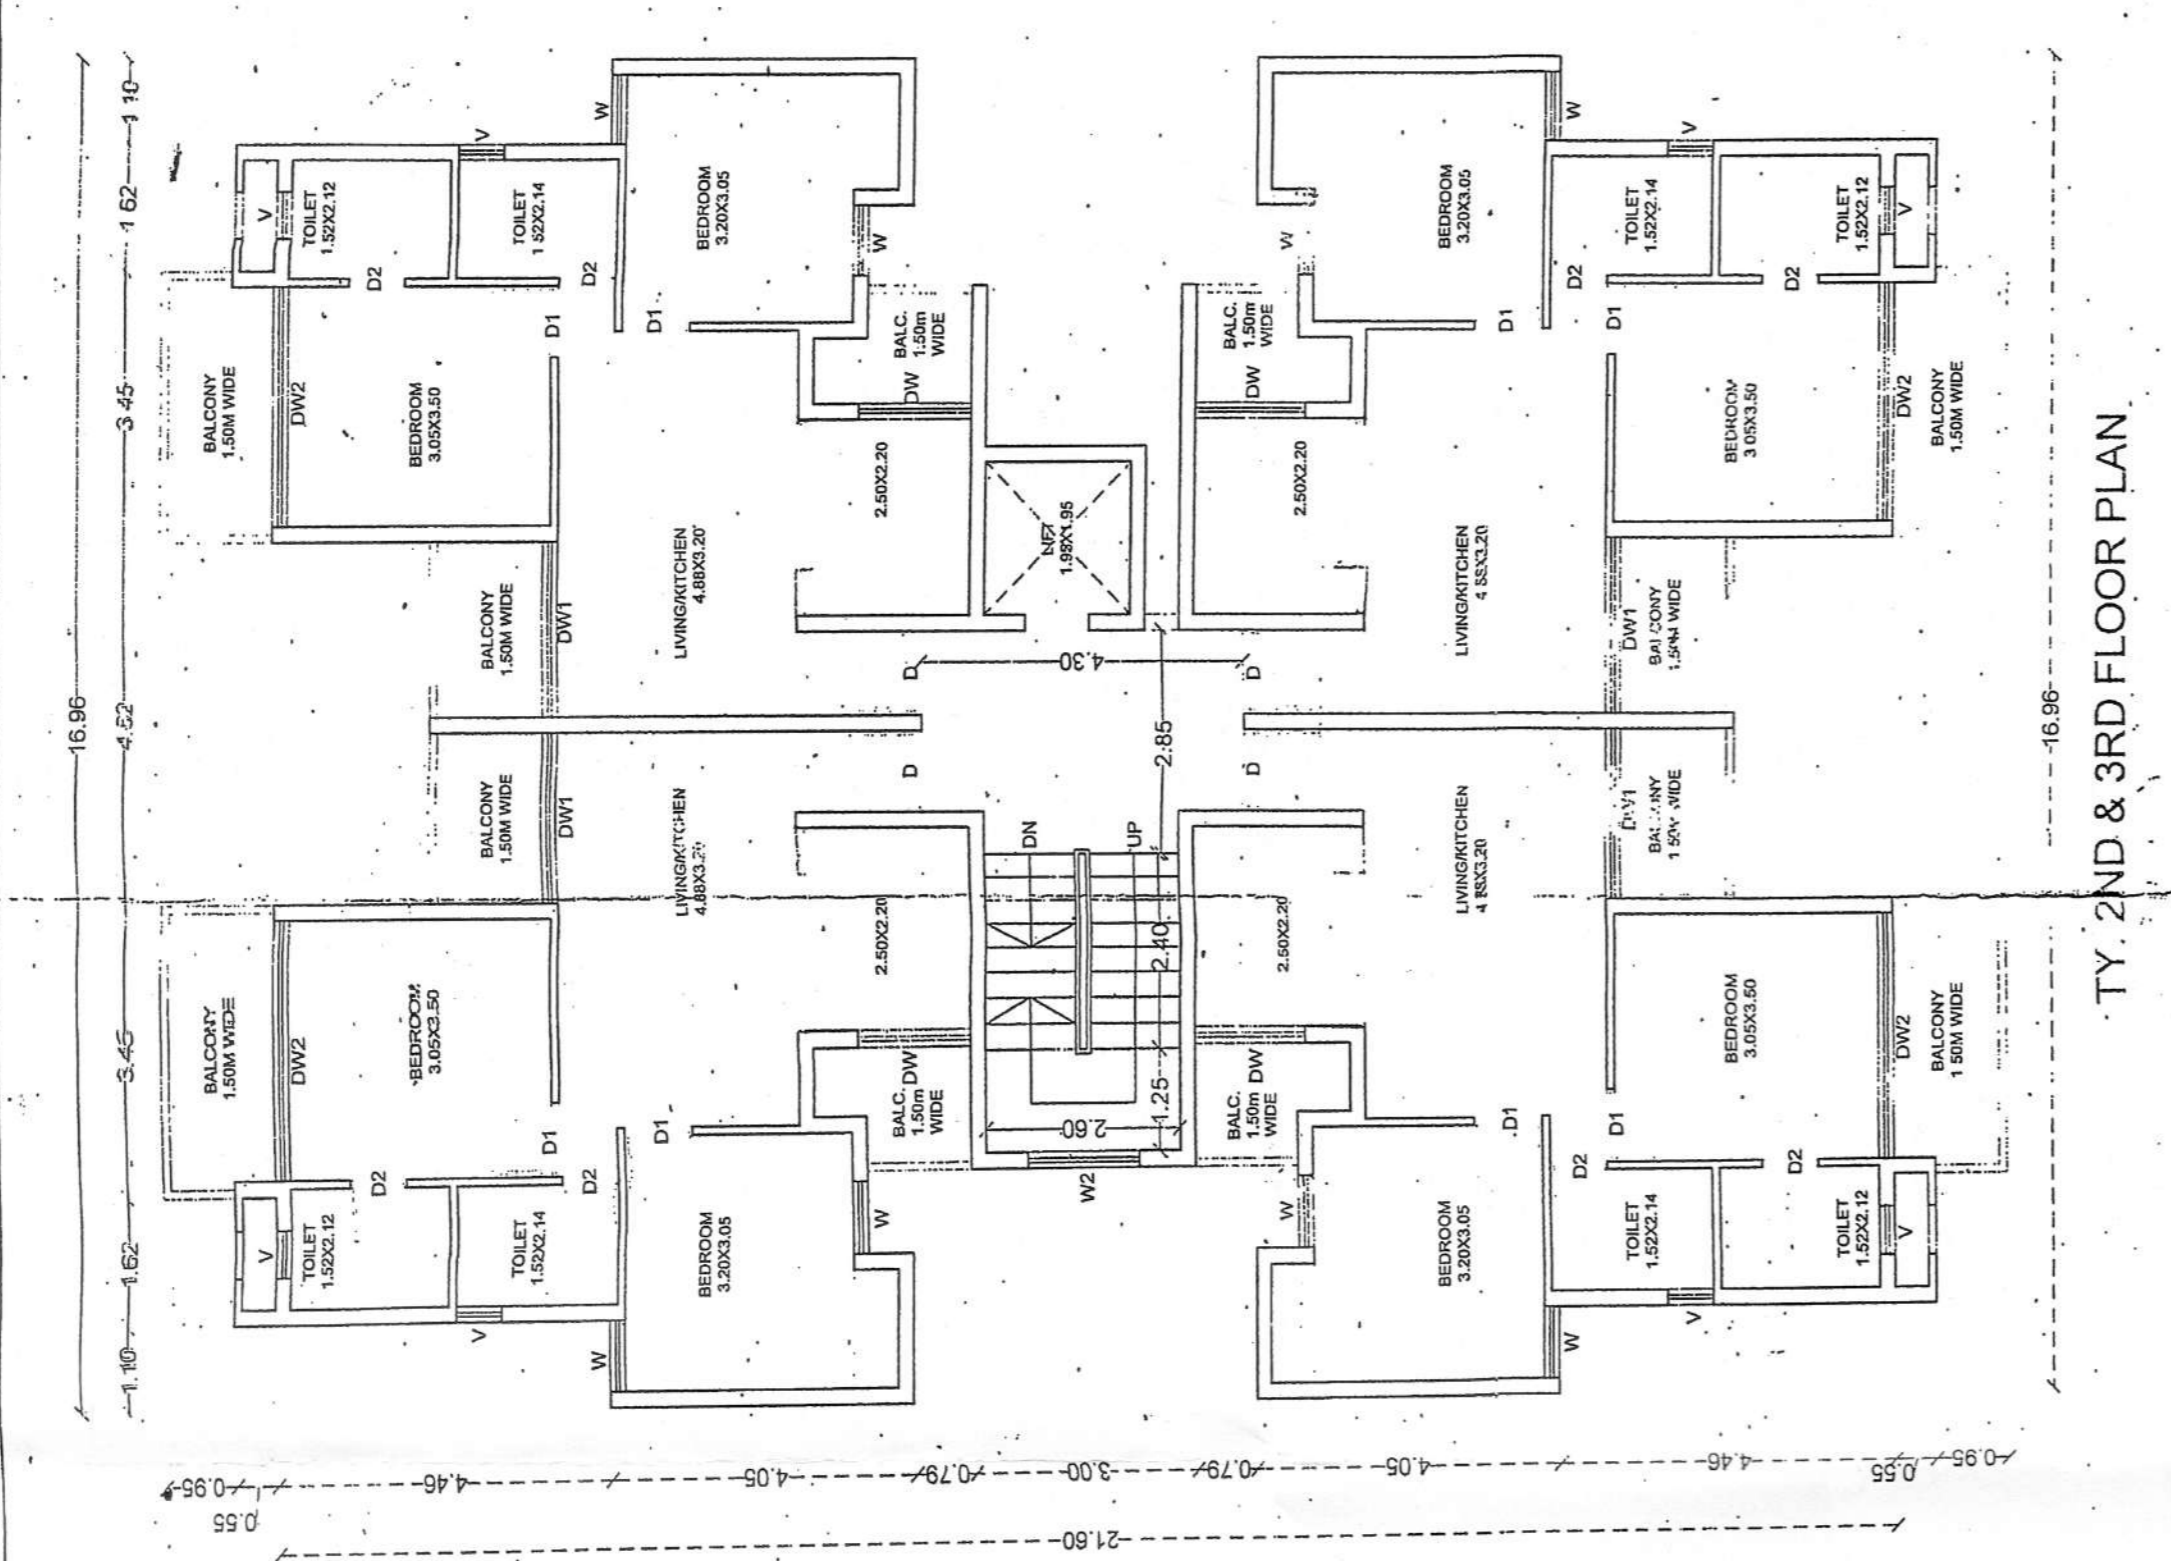

TY. 2ND & 3RD FLOOR PLAN

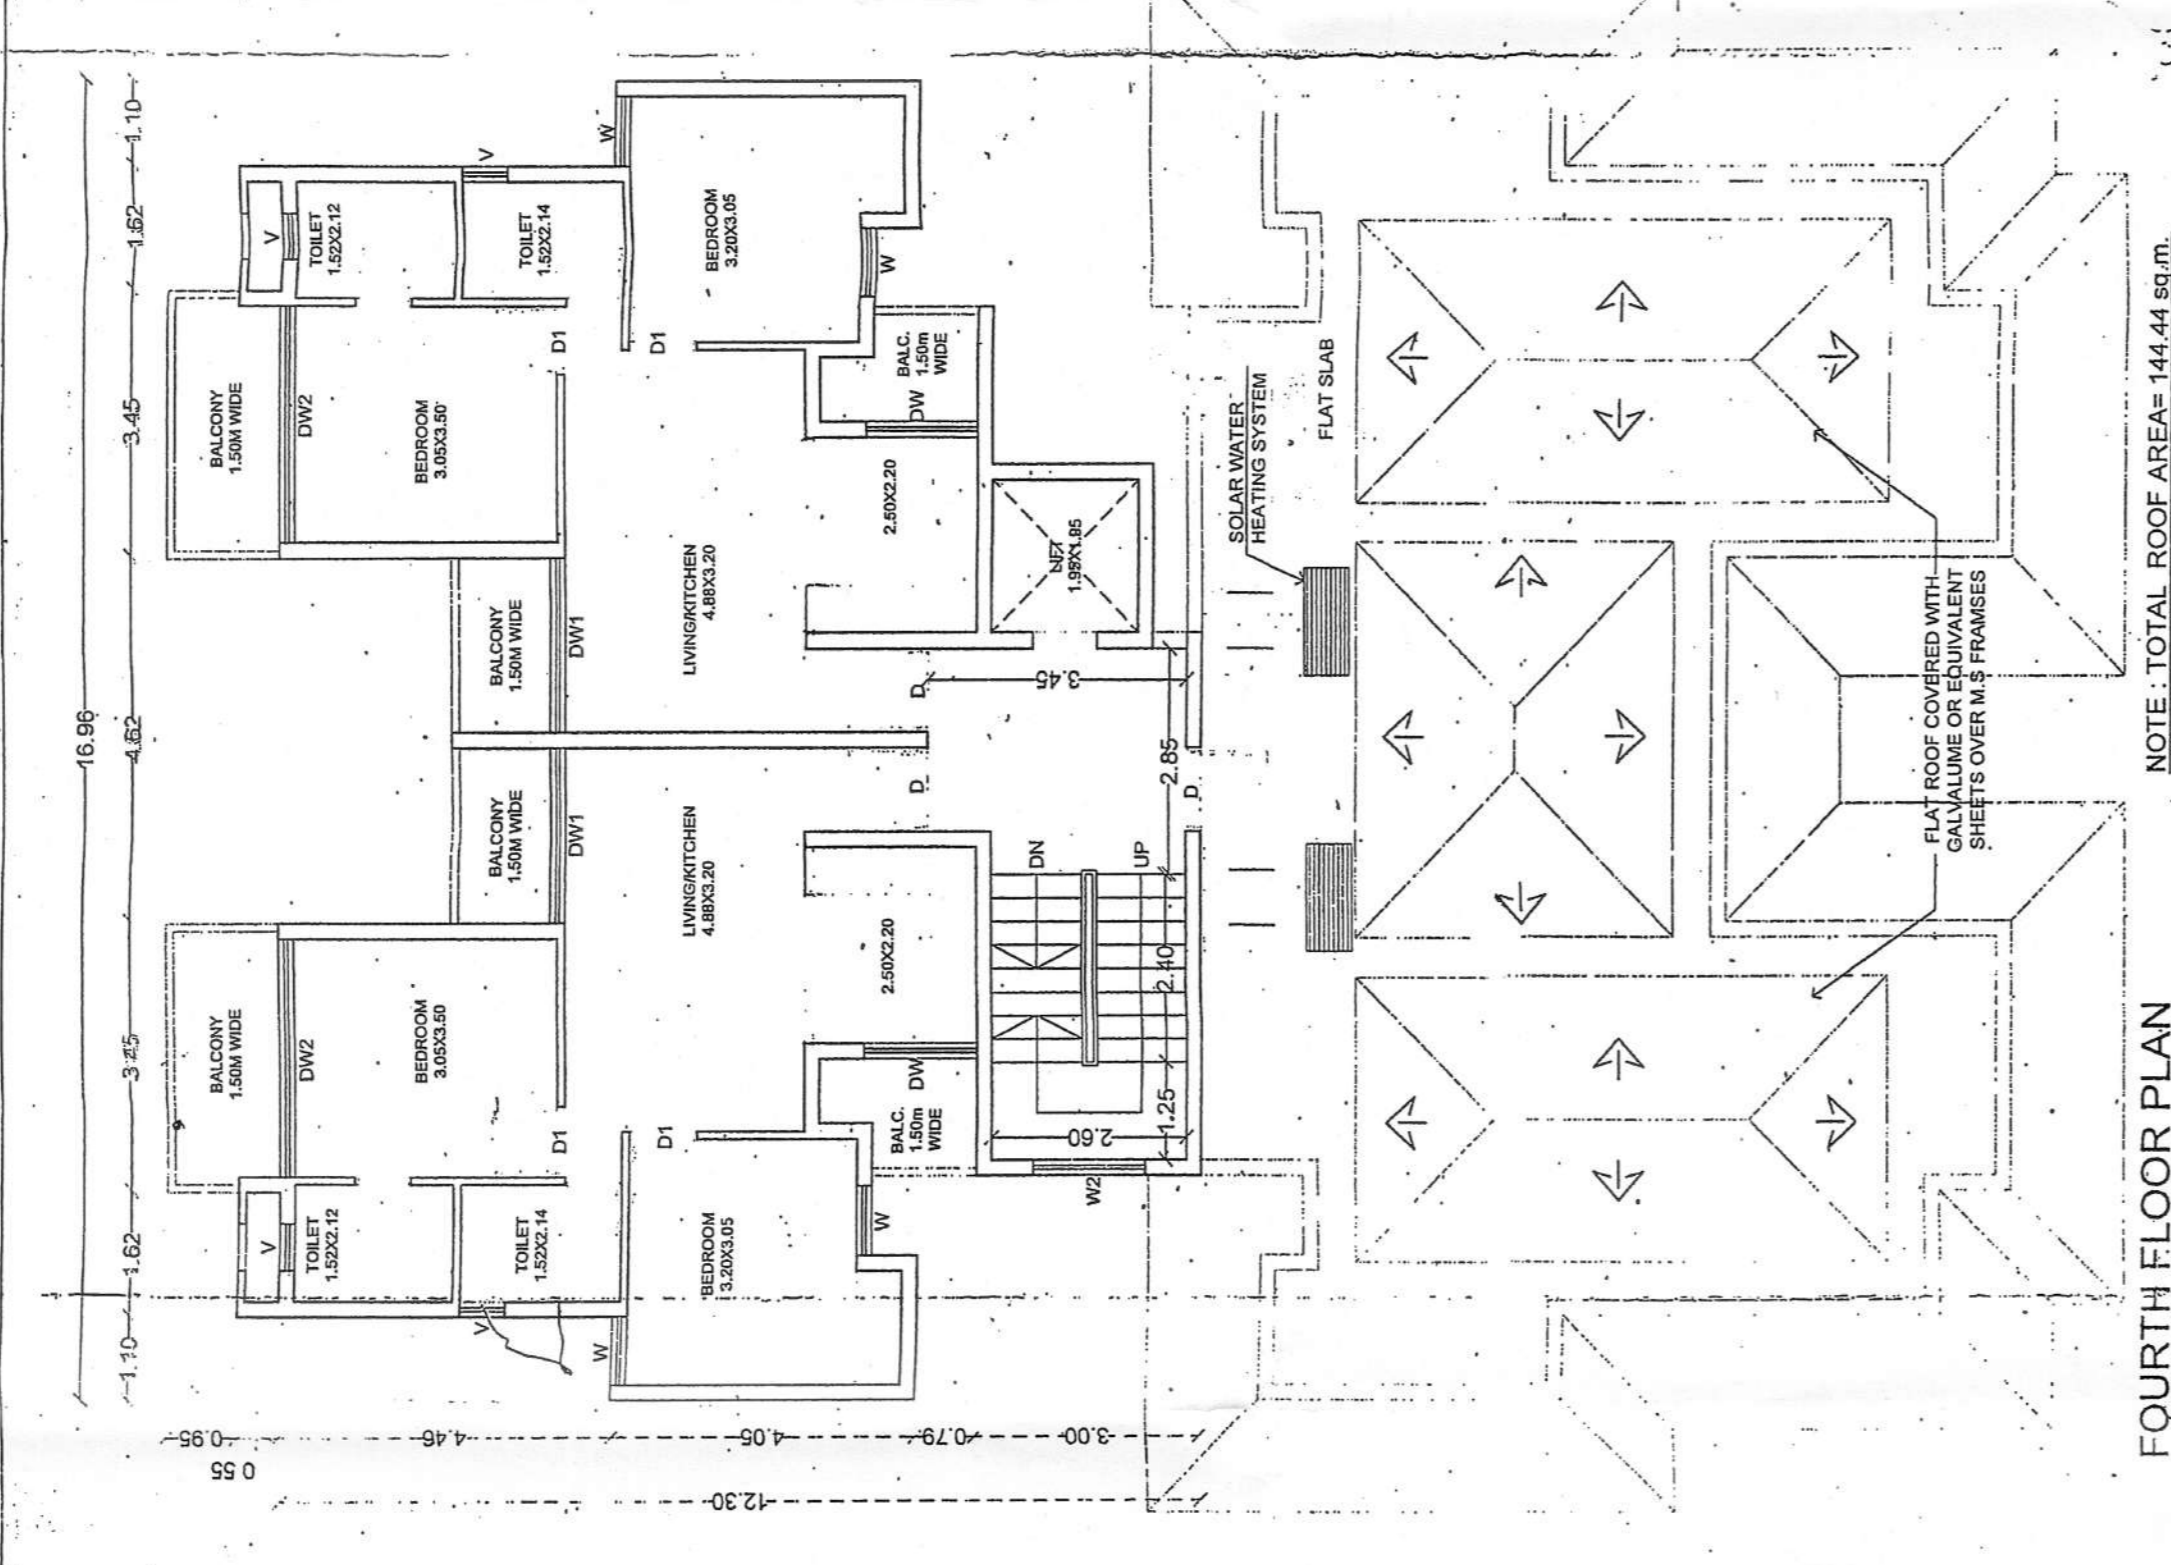

FOURTH FLOOR PLAN

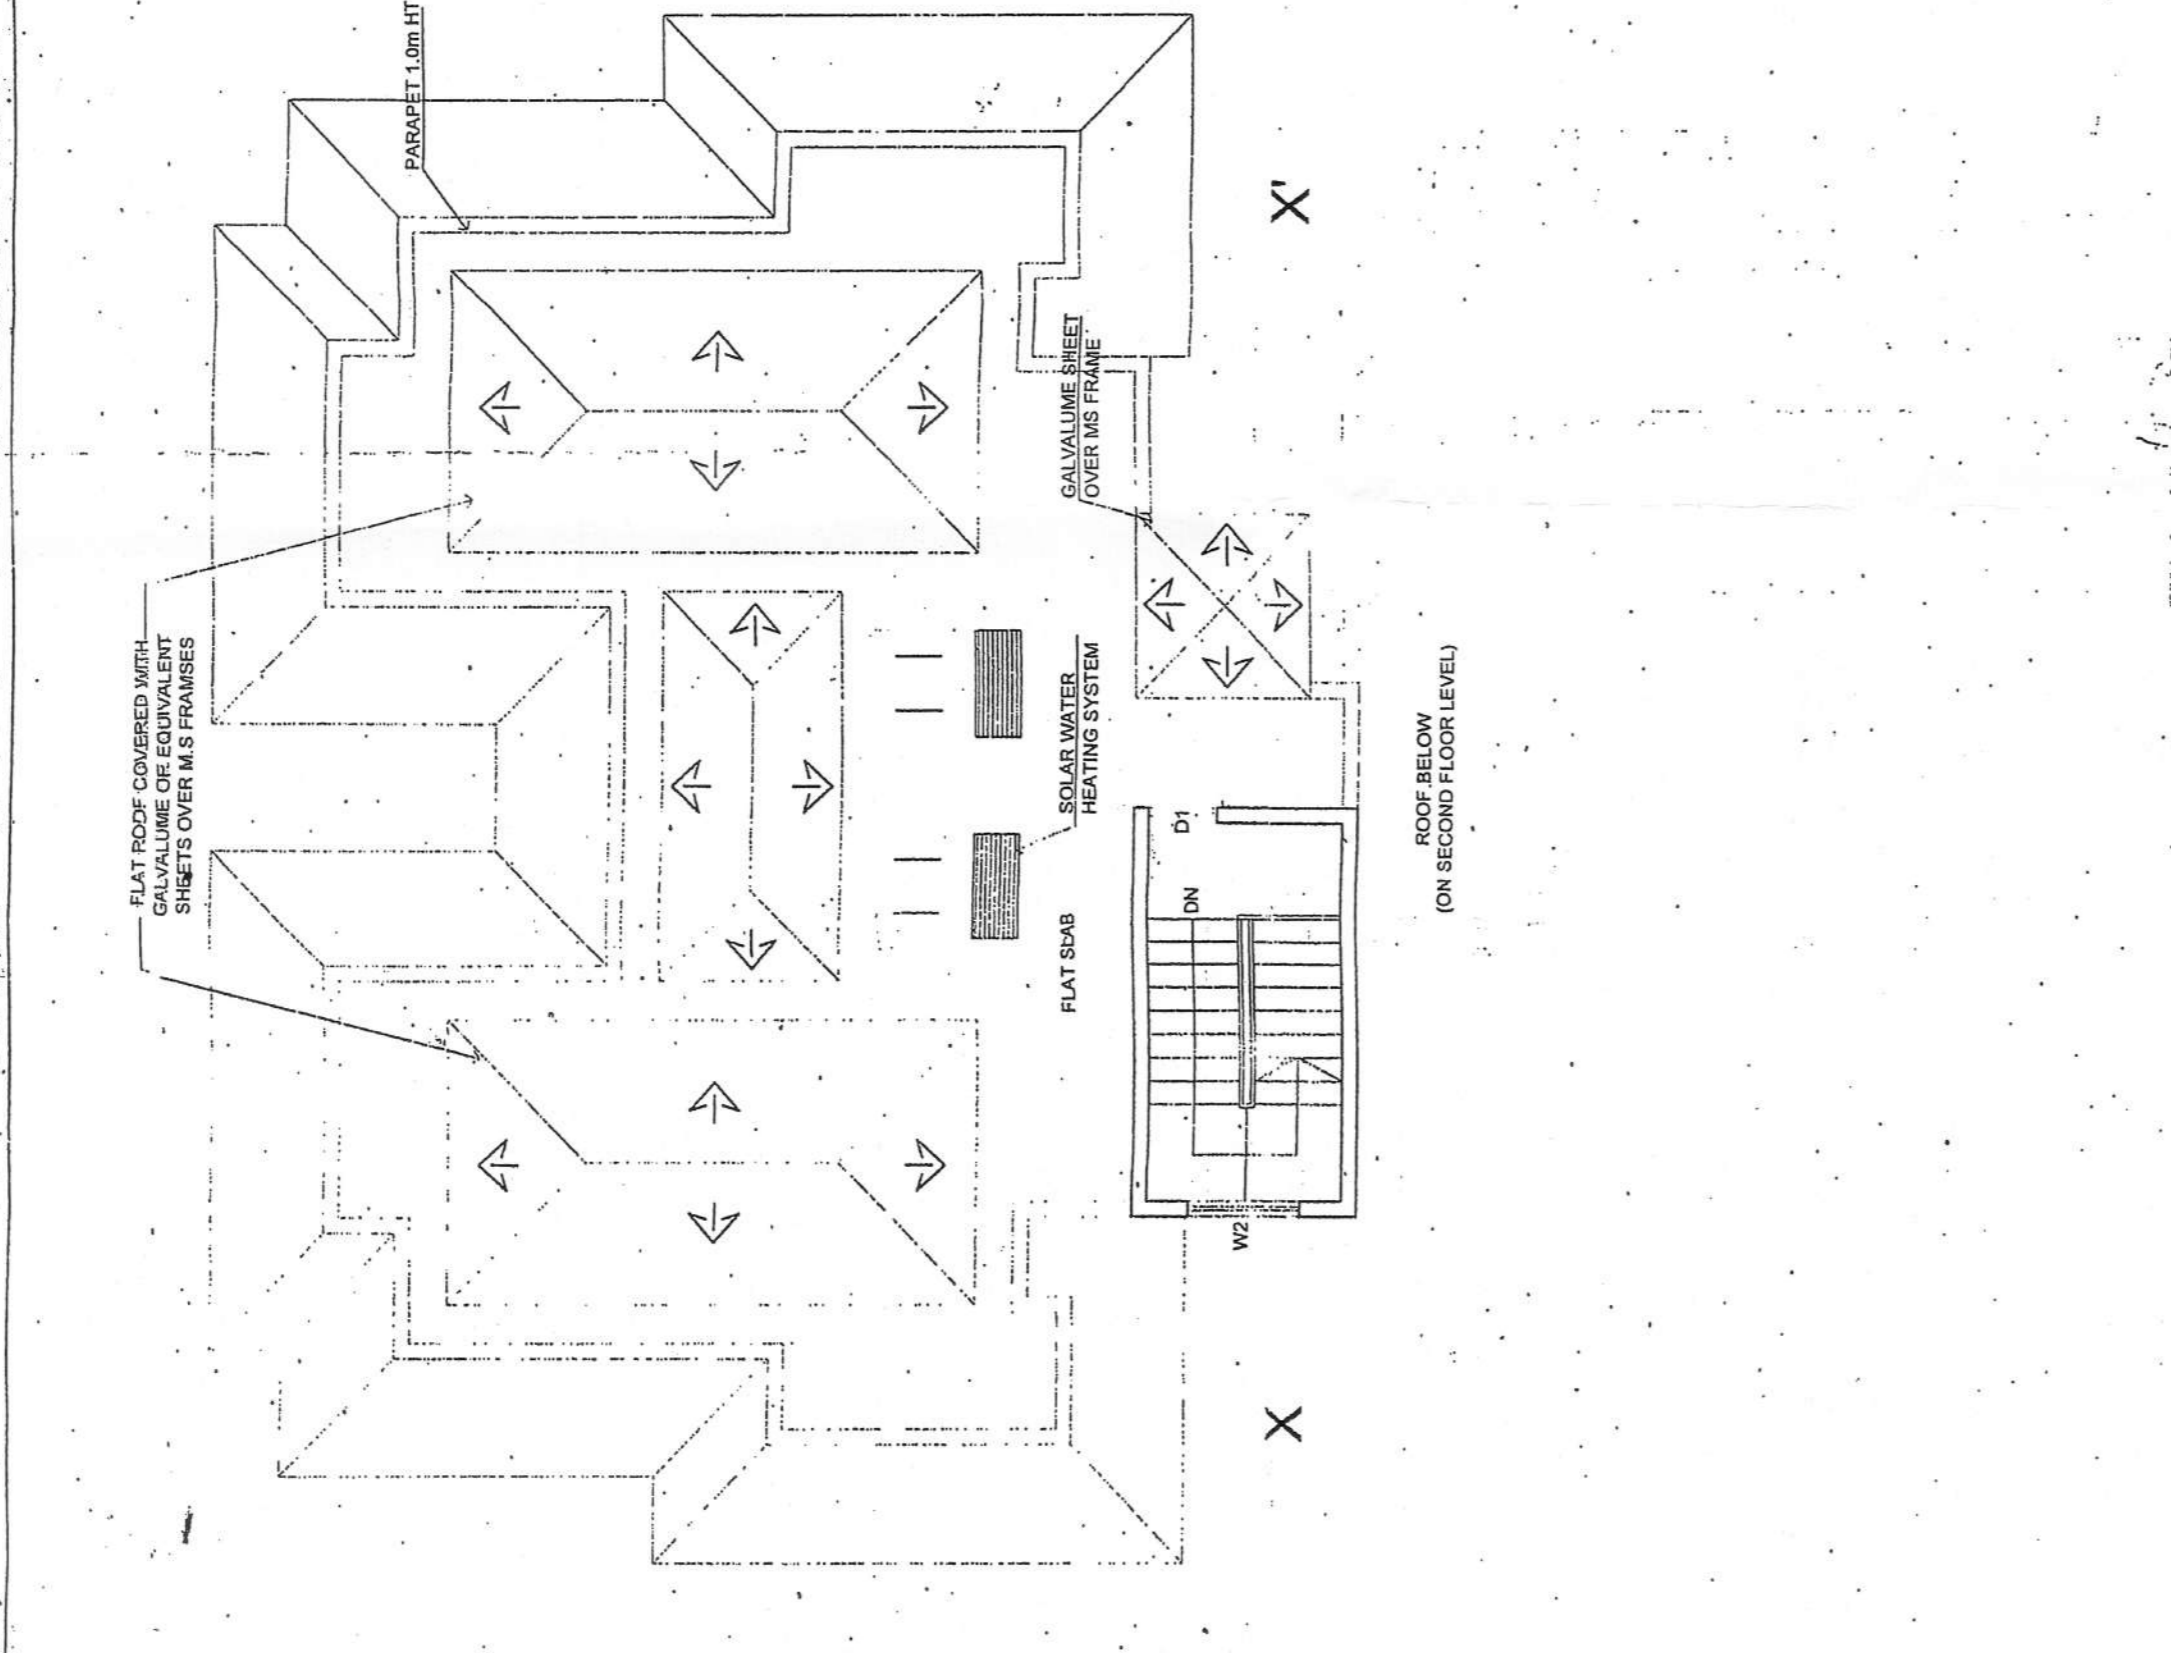


ROOF PLAN

NOTE: TOTAL ROOF AREA = 109.78 SQ.M.
PROPOSED SLOPING ROOF = 85.28 SQ.M.
PROPOSED FLAT ROOF = 24.50 SQ.M.


PHOTO COPY LETTER NO. 171/ST/16/11
DATED 17/11/2016
TOWN & COUNTRY PLANNING DEPT.
THIRUVARUR
THIRUVARUR

AREA CALCULATION: 'C' & 'D' BUILDING

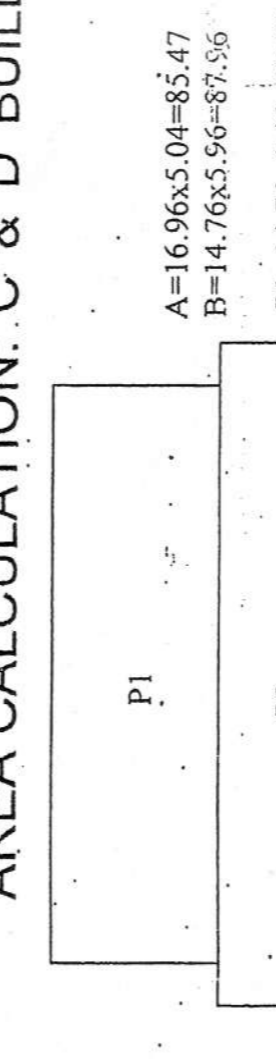


A=16.06x5.04=81.67
B=14.76x5.56=82.06
P1=14.76x4.46=65.82
P2=14.76x4.05=59.69
P3=11.08x3.96=43.88
S=4.70x3.89=18.26
L=2.35x2.39=5.62

GROUND FLOOR AREA = A + B + COMM. F.A.R. + S + STAIRS + L + LIFT + P + P + P + STILL PARKING
= 85.47 + 87.96 + COMM. F.A.R. + 18.76 + STAIRS + 5.52 + LIFT + 65.82 + 58.51 + 15.42 + STILL PARKING
= 173.43 sqm. (COMM. F.A.R. = 18.76) STAIRS = 5.52 LIFT = 139.75 STILL PARKING
COVERED AREA = A + B + COMM. F.A.R. + S + STAIRS + L + LIFT + P + P + P + STILL PARKING
= 85.47 + 87.96 + COMM. F.A.R. + 18.76 + STAIRS + 5.52 + LIFT + 65.82 + 58.51 + 15.42 + STILL PARKING
COVERED AREA = 337.46 sqm.

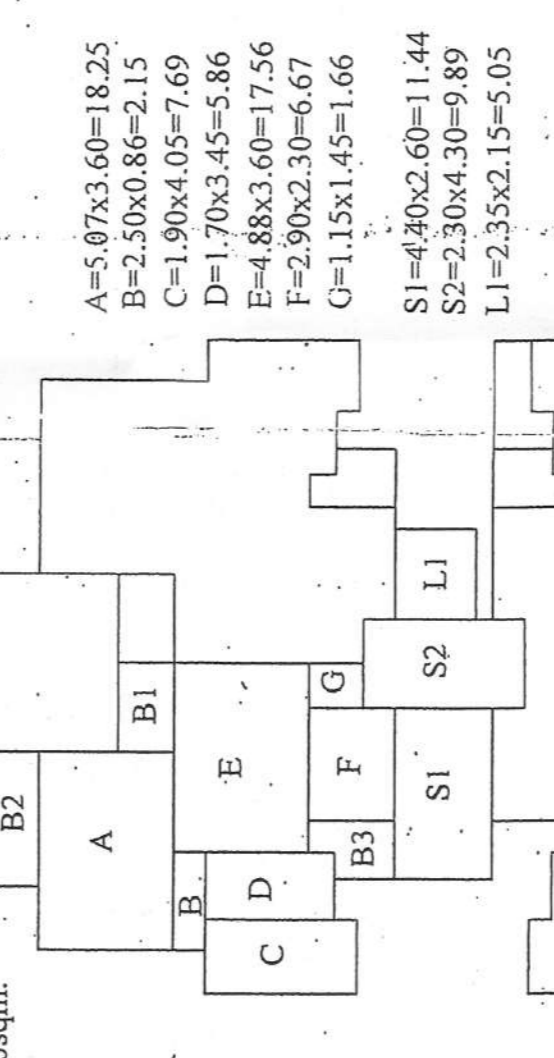


A=87x3.60=313.20
B=50x3.60=180.00
C=19x4.05=76.95
D=48x3.00=144.00
E=30x2.00=60.00
F=11x1.45=15.95
S1=4.02x3.00=12.06
S2=2.38x4.30=10.24
L1=2.35x2.15=5.05
L2=2.31x1.50=3.46
B1=1.50x1.50=2.25
B2=1.50x1.50=2.25
B3=1.50x1.50=2.25

TY. 2ND & 3RD FLOOR AREA = A + B + COMM. F.A.R. + C + D + E + F + G + STAIRS + L + LIFT + P + P + P + STILL PARKING
= 84.18 + 24.12 + 15.47 + 69.56 + 67.17 + 56.67 + 1.66 + F.A.R. + 5.05 + LIFT + 11.44 + 9.80 + STAIRS + 43.46 + 5.17 + 2.97 + B.A.L.C.
= 239.36 sqm. (F.A.R. = 5.05) LIFT = 20.79 STAIRS = 23.00 (B.A.L.C.)

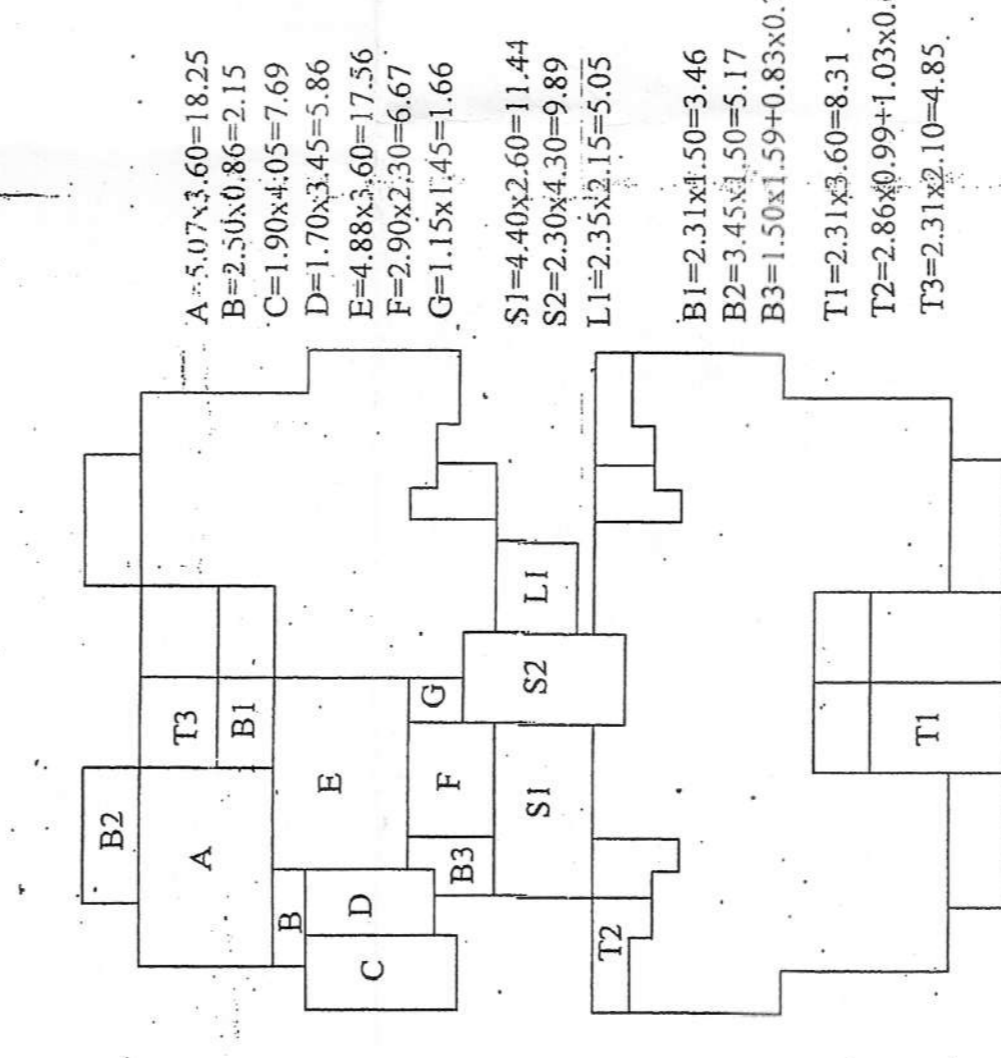

A=50x3.60=180.00
B=23x3.60=82.80
C=17x3.60=61.20
D=17x3.60=61.20
E=48x3.60=172.80
F=2.98x2.30=6.86
G=1.18x1.45=1.71
S1=4.02x3.00=12.06
S2=2.38x4.30=10.24
L1=2.35x2.15=5.05
L2=2.31x1.50=3.46
B1=1.50x1.50=2.25
B2=1.50x1.50=2.25
B3=1.50x1.50=2.25
T1=2.31x3.60=8.32
T2=2.86x0.99=2.83
T3=2.31x2.10=4.85

FIRST FLOOR AREA = A + B + COMM. F.A.R. + C + D + E + F + G + STAIRS + L + LIFT + P + P + P + STILL PARKING
= 84.18 + 24.12 + 15.47 + 69.56 + 67.17 + 56.67 + 1.66 + F.A.R. + 5.05 + LIFT + 11.44 + 9.80 + STAIRS + 43.46 + 5.17 + 2.97 + B.A.L.C.
= 239.36 sqm. (F.A.R. = 5.05) LIFT = 20.79 STAIRS = 23.00 (B.A.L.C.)

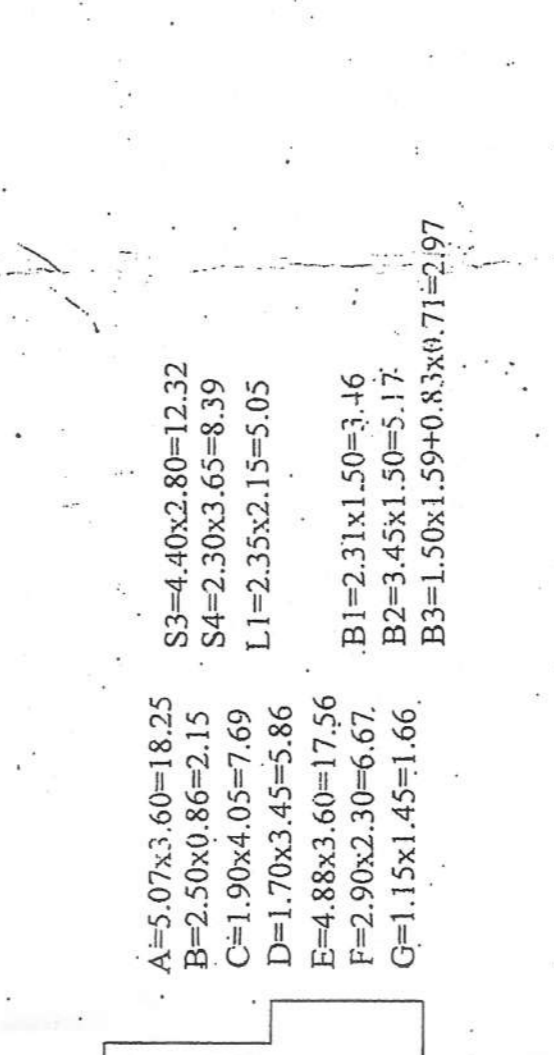

A=50x3.60=180.00
B=23x3.60=82.80
C=17x3.60=61.20
D=17x3.60=61.20
E=48x3.60=172.80
F=2.98x2.30=6.86
G=1.18x1.45=1.71
S1=4.02x3.00=12.06
S2=2.38x4.30=10.24
L1=2.35x2.15=5.05
L2=2.31x1.50=3.46
B1=1.50x1.50=2.25
B2=1.50x1.50=2.25
B3=1.50x1.50=2.25


4TH FLOOR AREA = A + B + COMM. F.A.R. + C + D + E + F + G + STAIRS + L + LIFT + P + P + P + STILL PARKING
= 84.18 + 24.12 + 15.47 + 69.56 + 67.17 + 56.67 + 1.66 + F.A.R. + 5.05 + LIFT + 11.44 + 9.80 + STAIRS + 43.46 + 5.17 + 2.97 + B.A.L.C.
= 239.36 sqm. (F.A.R. = 5.05) LIFT = 20.79 STAIRS = 23.00 (B.A.L.C.)

TYPE	NO.	AREA
D1	1	1.85X2.10
D2	1	0.90X2.10
D3	1	0.75X2.10
D4	1	1.50X2.10
D5	1	1.50X2.10
D6	1	2.85X2.10
D7	1	3.00X2.10
D8	1	2.00X2.10
D9	1	3.07X2.10
D10	1	0.80X2.10
D11	1	1.50X2.10
D12	1	1.50X2.10
D13	1	1.30X2.10
D14	1	0.80X2.10
D15	1	0.80X2.10


'C' & 'D' BUILDING
ENGINEERS SIGNATURE:
UDAY SAWANT
Reg. No. ER0022910

OWNERS SIGNATURE:
Arin Ash Bora
Arin Ash Bora
Arin Ash Bora
Arin Ash Bora

OWNER: MANGLAM BUILD DEVELOPERS LTD.
MANGLAM BUILD DEVELOPERS LTD.
COMPOUND WALL AT SANGAREVA, NUALKA, DIST. TIRUVARUR
TAMIL NADU
DATE: 27/02/2016
SCALE: 1:100, 1:500
DRAWN: MANGLAM BUILD DEVELOPERS LTD.
CHECKED: MANGLAM BUILD DEVELOPERS LTD.
APPROVED: MANGLAM BUILD DEVELOPERS LTD.
REGISTERED ARCHITECT & ENGINEER
MANGLAM BUILD DEVELOPERS LTD.

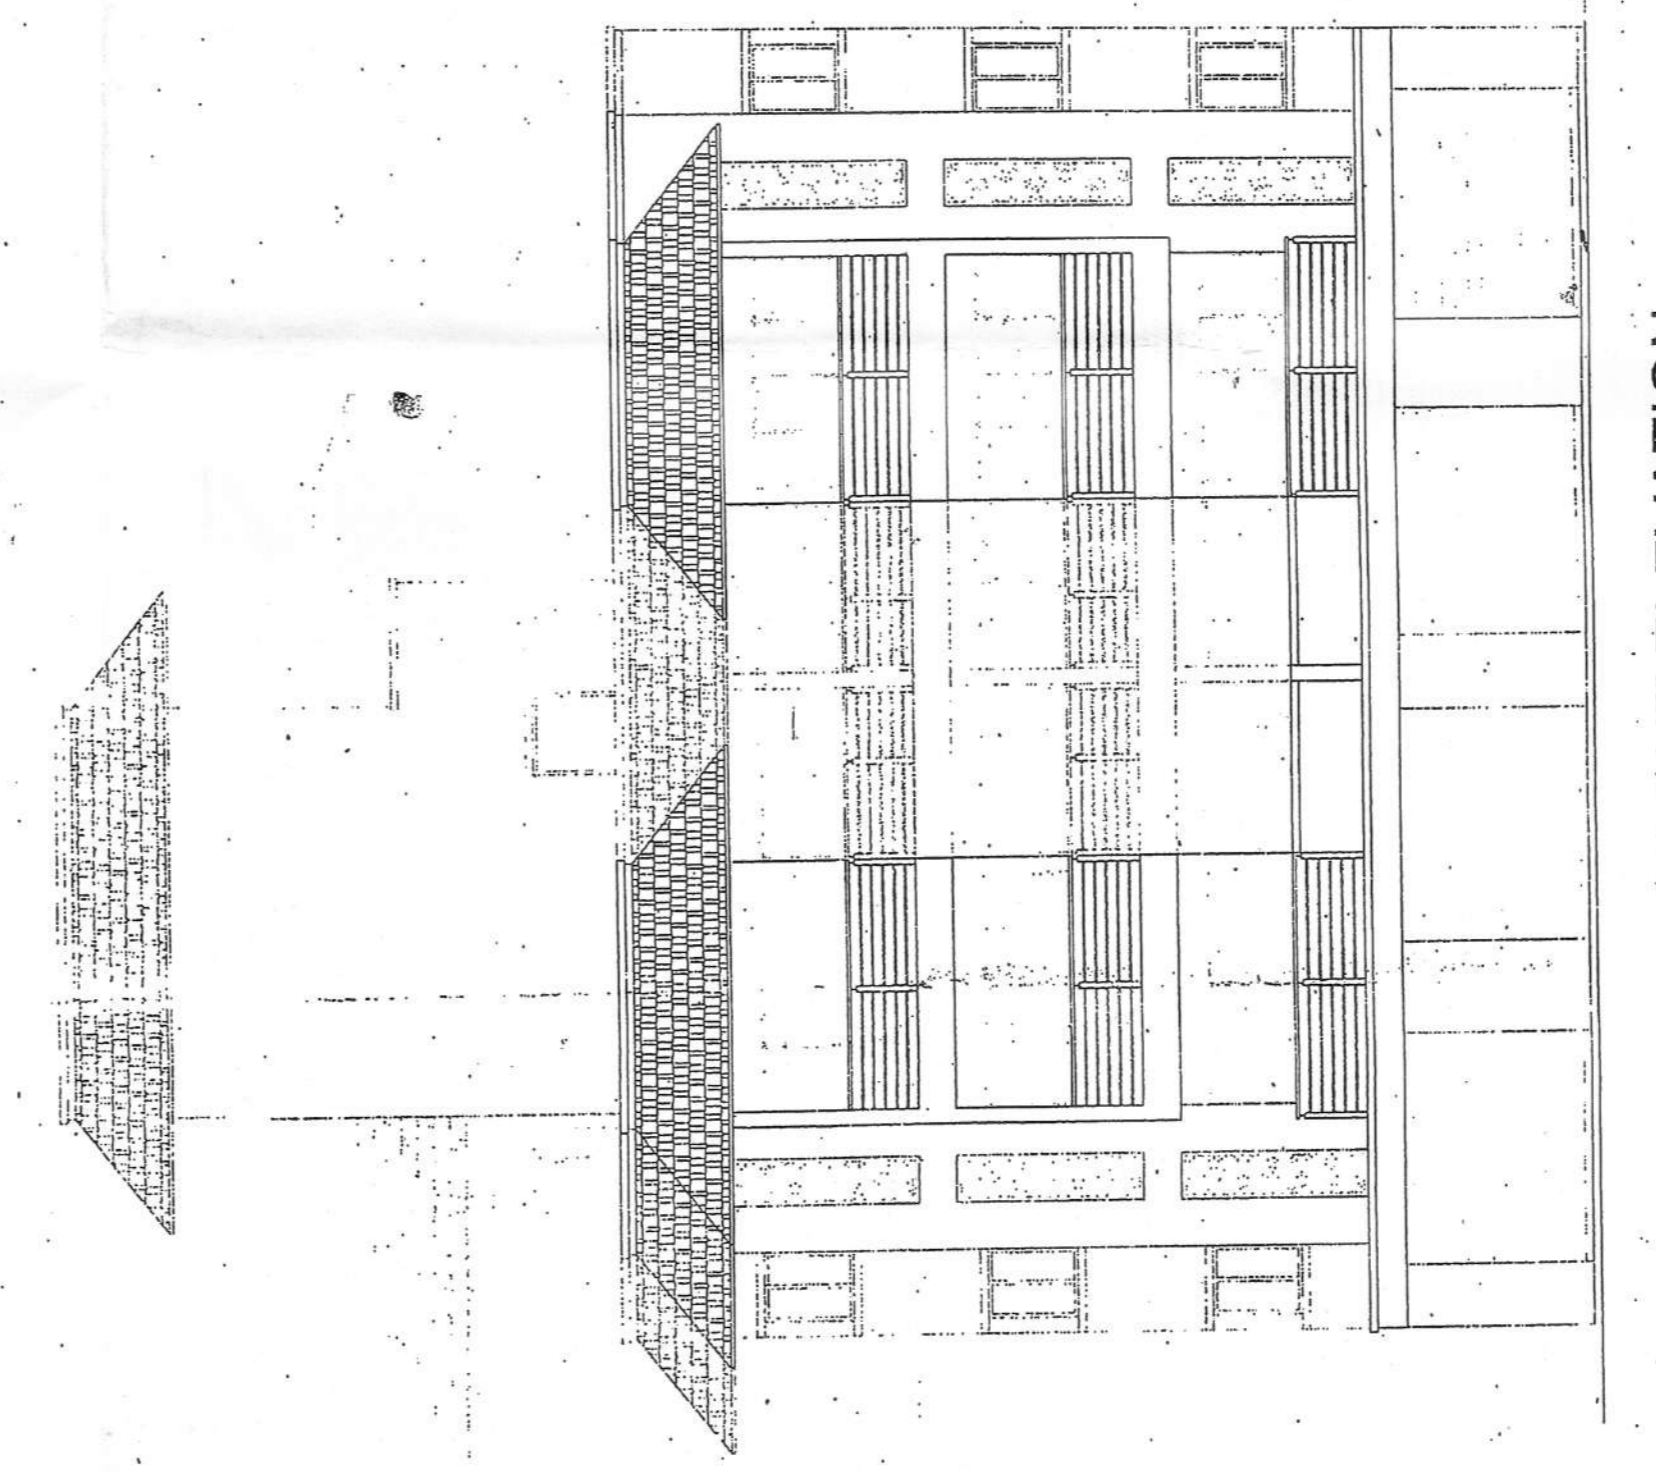

FRONT ELEVATION

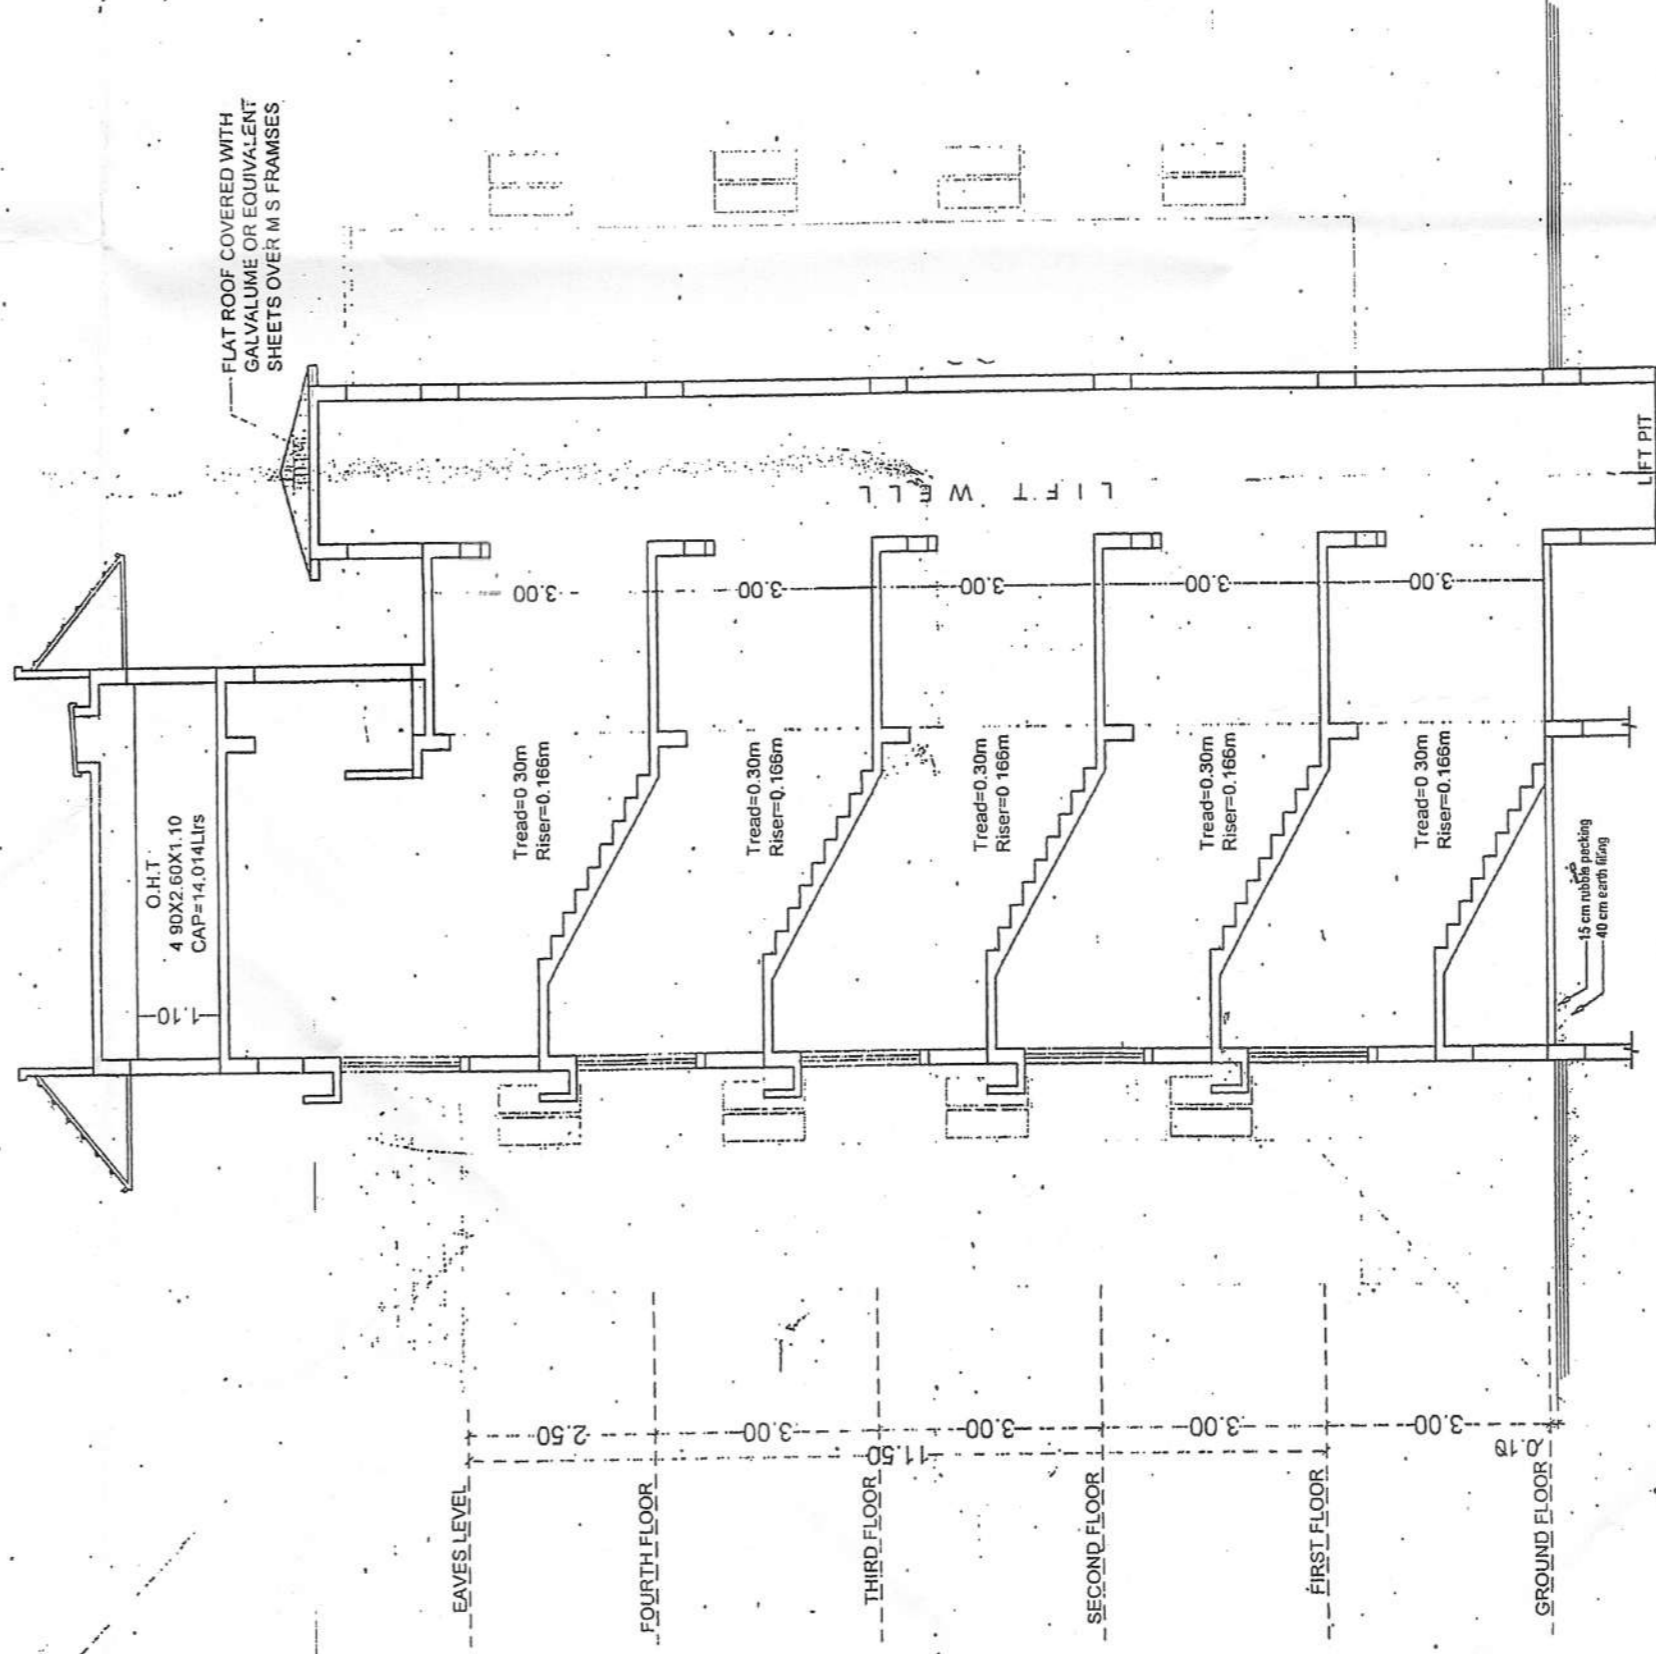

SECTION X-X