





FRONT ELEVATION FOR VILLA 1 & 2


FRONT ELEVATION FOR VILLA 3 & 4

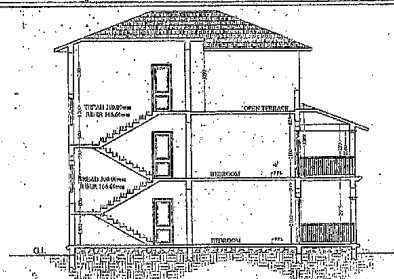


SECTION A - A FOR VILLA 1 - 2

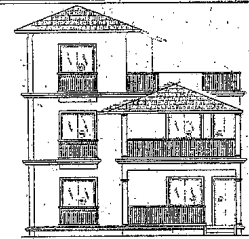

FRONT ELEVATION FOR VILLA - 5

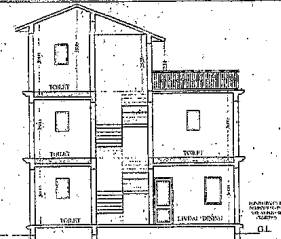


SECTION A - A FOR VILLA - 5

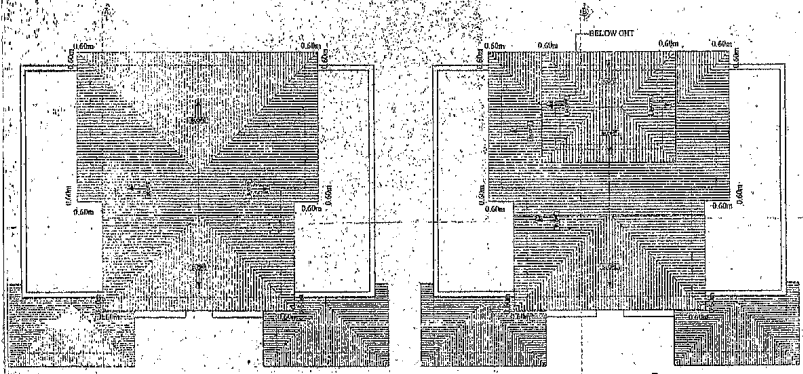


TYPICAL ROOF PLAN FOR VILLA 1 & 2


TYPICAL ROOF PLAN FOR VILLA 3 & 4

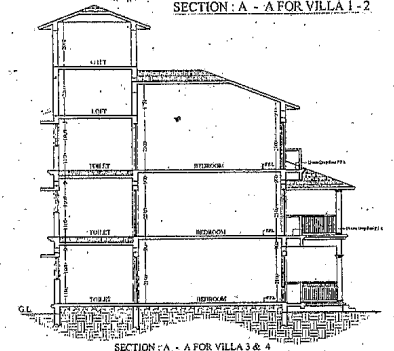


SECTION A - A FOR VILLA 3 & 4

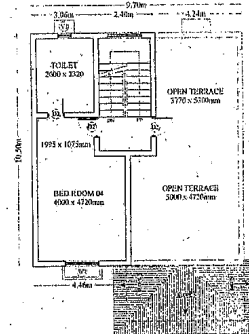

SECOND FLOOR PLAN FOR VILLA - 5

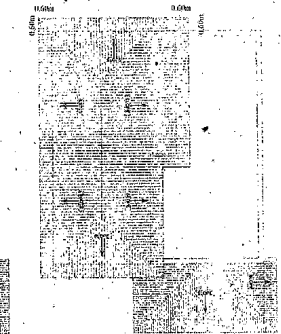


ROOF FLOOR PLAN FOR VILLA - 5

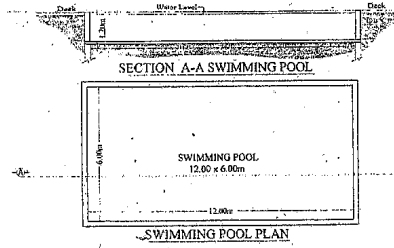


SECTION A-A SWIMMING POOL

SWIMMING POOL
12.00m x 6.00m


SWIMMING POOL PLAN

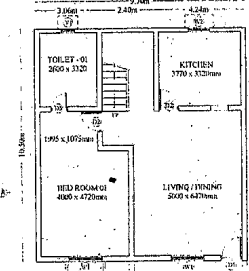

GROUND FLOOR PLAN FOR VILLA - 5

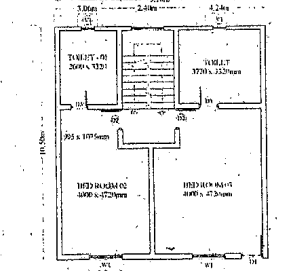


FIRST FLOOR PLAN FOR VILLA - 5

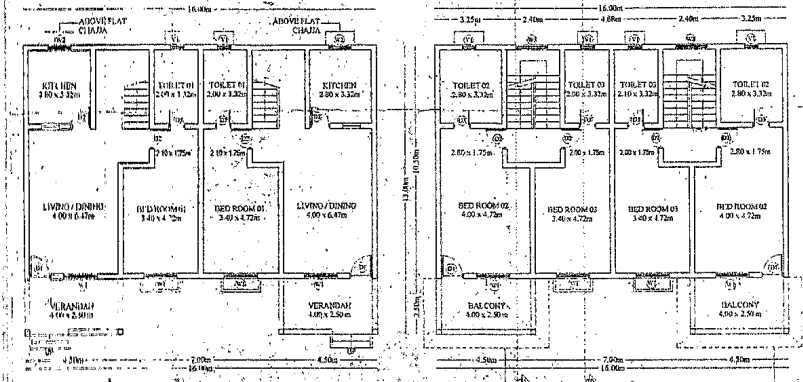

TYPICAL GROUND FLOOR PLAN FOR VILLA 1 TO 4

TYPICAL FIRST FLOOR PLAN FOR VILLA 1 TO 4

TYPICAL SECOND FLOOR PLAN FOR VILLA 1 TO 4

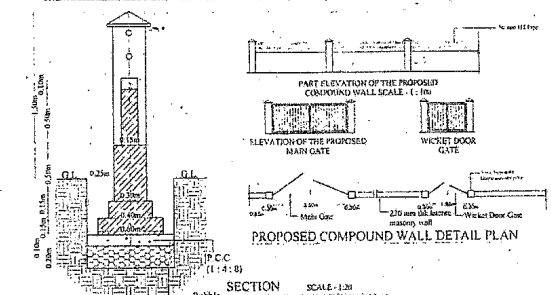

PROPOSED COMPOUND WALL DETAIL PLAN

DOOR WINDOW SCHEDULE		
DOOR		
TYPE	SIZE	DESCRIPTIONS
D1	166 X 210	TEAK WOOD PANELED DOOR
D2	690 X 210	TEAK WOOD PANELED DOOR
D3	675 X 210	TEAK WOOD PANELED DOOR

WINDOW		
TYPE	SIZE	DESCRIPTIONS
W1	150 X 120	ALUMINUM GLAZED WINDOW
W2	100 X 120	ALUMINUM GLAZED WINDOW
W3	100 X 120	ALUMINUM GLAZED WINDOW
V1	600 X 200	ALUMINUM GLAZED VENTILATOR

APPROVED FROM PLANNING FROM
SUBJECT TO CONDITIONS GIVEN
BY ORDER NO. NG PDA/CAS/133/16/1, 8-23/16/16
DATED
- 5 JAN 2016

MEMBER SECRETARY
MUNICIPAL CORPORATION
PLANNING & DEV. AUTHORITY
MUMBAI - 400 001

APPROVED BY THE MEMBER P. 32/16/16/16
SECRETARY
VILLAGE PANCHAYAT CANDOIM BARDEZ GOA

CLIENT SIGNATURE:

Gonsalves

ARCHITECT'S SIGNATURE:

Tulio de Sousa RIBA
ARCHITECT
REG. NO. 174/2002
CHANDLER ROAD, CHANDLER
AR 4070015, 152 BARDEZ GOA

ARCHITECT
TULIO DE SOUSA
ARCHITECTURAL FIRM
4TH FLOOR, CITI CENTRE, PATTO PLAZA,
PANAJI, GOA INDIA - 403001. TEL: 2438540, 2438597
e-mail: tulio@tds.com @ tdsoffice.in
website: www.architects-tulio.com

PROJECT TITLE
REVISED APPROVAL DRAWING OF PROPOSED CONSTRUCTION OF VILLAS AT SIQUIERI WADO FOR MS THERESA GONSALVES ON PLOT BEARING SURVEY/SUB DIV. NO. 231/B AT VILLAGE CANDOIM TALUKA BARDEZ GOA.

SCALE	DATE	SHEET NO.
1:150	20-12-2013	1 OF 2
DRAWING NO.	REVISION NO.	REVISION DATE
01	02	08-09-2015/18-12-2015

SHEET TITLE
REVISED APPROVAL DRAWING

SECTION SCALE: 1:20
NOTE: DEPTH OF EXCAVATION VARIES AS PER SOIL BEARING CAPACITY