



NOTES
 1. ALL DIMENSIONS ARE IN METERS UNLESS SPECIFIED OTHERWISE
 2. WRITTEN DIMENSIONS TO BE FOLLOWED
 3. DRAWING NOT TO BE REPRODUCED
 4. ARCHITECT SHALL BE CONSULTED FOR DISCREPANCIES IF ANY
 5. ALL DRAWINGS SHALL BE READ IN CONJUNCTION WITH THE STRUCTURAL SERVICES DRAWING
 6. THIS DRAWING IS COPYRIGHT OF SANDEEP SAWANT AND ASSOCIATES AND IS NOT TO BE REPRODUCED, LEASED, COPIED, OR USED FOR ANY PURPOSE OTHER THAN THAT FOR WHICH IT HAS BEEN GIVEN OUT.

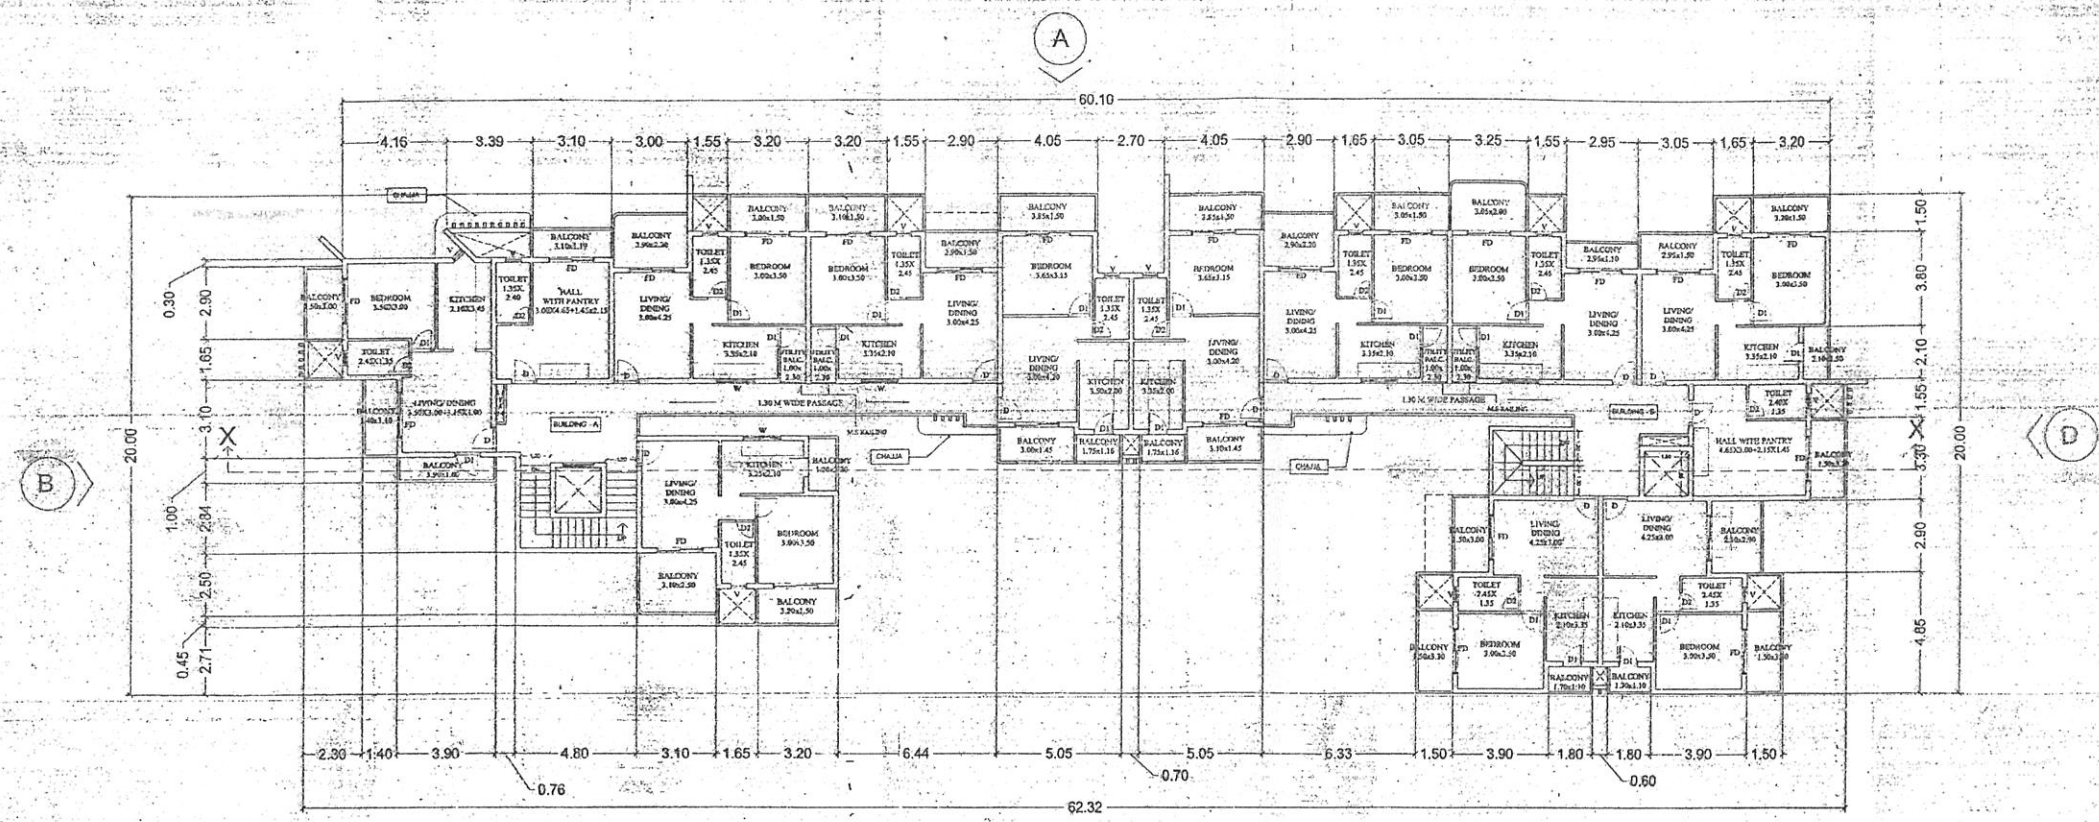

SECOND FLOOR PLAN
 SCALE-1:100

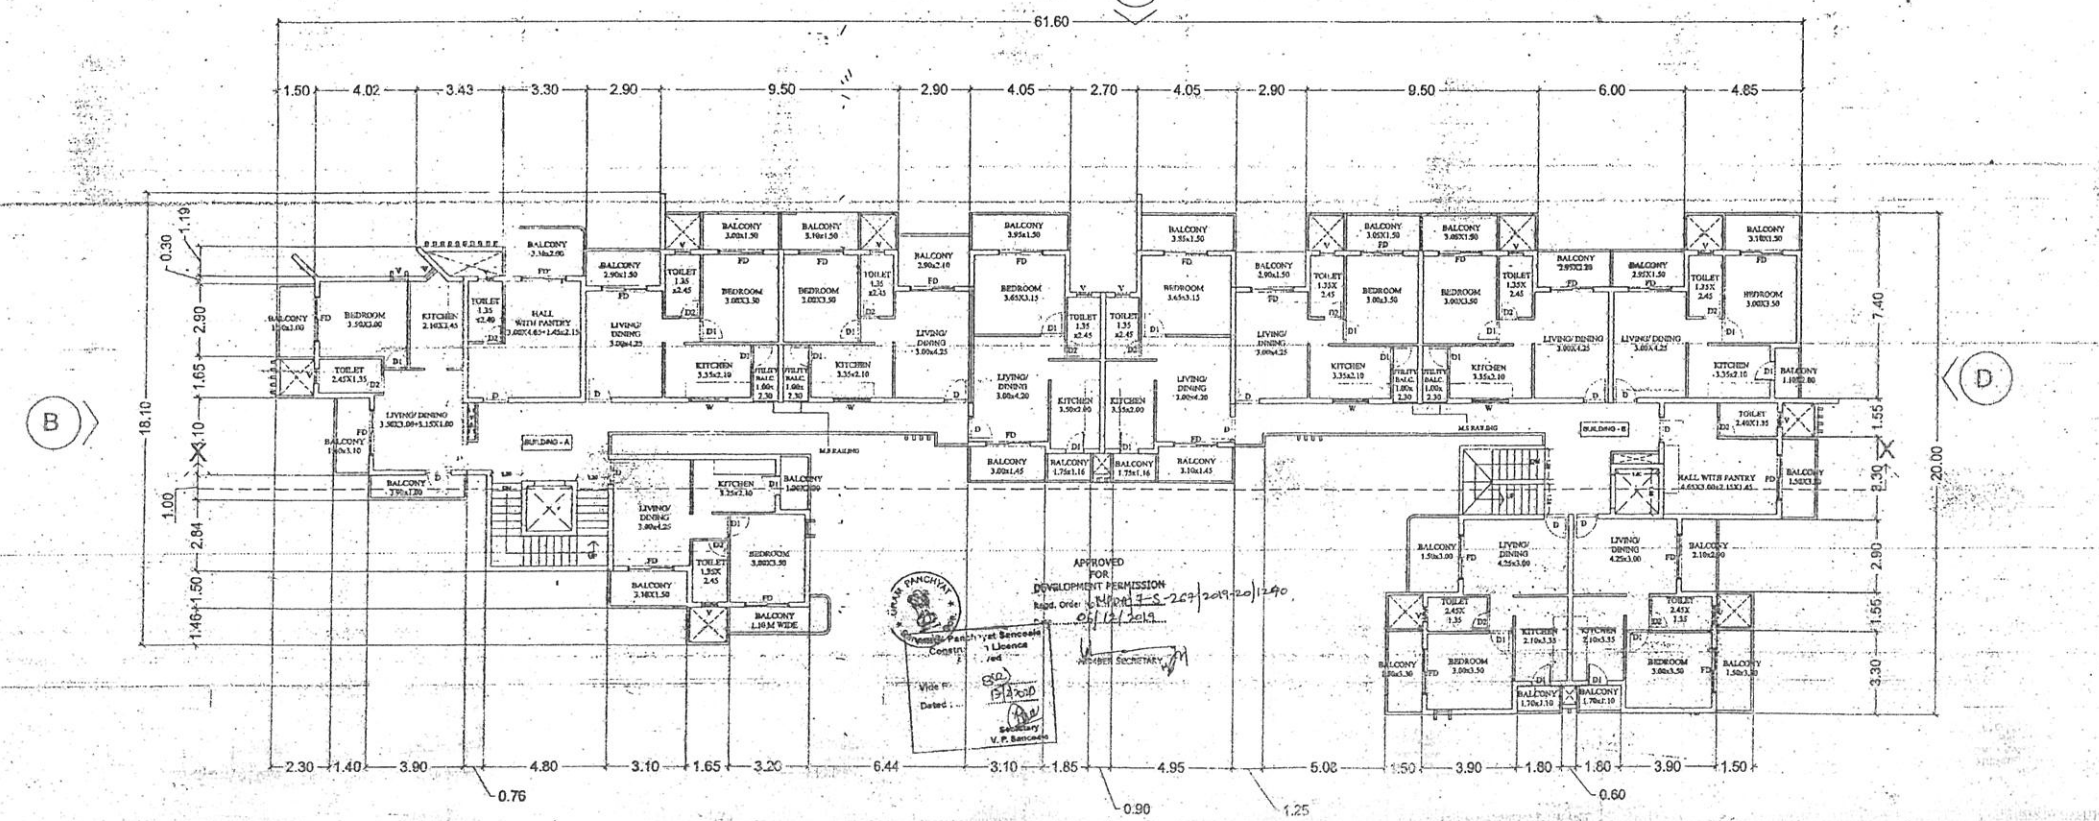

THIRD FLOOR PLAN
 SCALE-1:100

APPROVED FOR
 DEVELOPMENT PERMISSION
 Regd. Order No. 3-229/2019-20/1290
 01/12/2019
 V. P. Sawant
 V. P. Sawant

DOOR WINDOW SCHEDULE:		REVISIONS
TYPE	SIZE	
FD	2.00x2.20	0.1
D	1.00x2.20	
D1	0.90x2.20	
D2	0.80x1.50	
V	0.60x0.60	

PROJECT:
 PROPOSED RESIDENTIAL BUILDING ON STILTS (BUILDING 'A' AND BUILDING 'B' WITH COMPOUND WALL ON PROPERTY BEARING SURVEY NO. 178/1-A-1, PLOT NO. A FOR SIDDHARTH CONSTRUCTIONS AT SANCOALE VILLAGE OF MORMUGAO TALUKA

OWNER'S SIGN
 For SIDDHARTH CONSTRUCTIONS
 PROPRIETOR

ARCHITECT'S SIGN
 SANDEEP SAWANT
 C.O. Reg. No. CA6721870
 Reg. No. AR000010010
 PWD Reg. No. PWD/AR/0011551
 ARCHITECT/INTERIOR DESIGNER
 MPDA, Achen60

ARCH. SANDEEP SAWANT
 PLAN AND PLANNERS
 SHOP NO. 12, 2nd FLOOR
 APNA BAZAAR
 MOBILE-9422437202

SUBMISSION DRAWING
 DEALT BY: _____ CHECKED: AR. SANDEEP SAWANT
 SCALE: 1:100, 1:200, 1:250, 1:500 DATE: 27-08-2019
 JOB NO: 01 DRAWING NO: REV. NO:
 01 R-1