



Revised Plan  
 License Issued on 11/11/2022-25  
 Dated 21/05/2024  
 Subject to the conditions stipulated therein


*(Signature)*  
 CHIEF OFFICER,  
 MARGAO MUNICIPAL COUNCIL

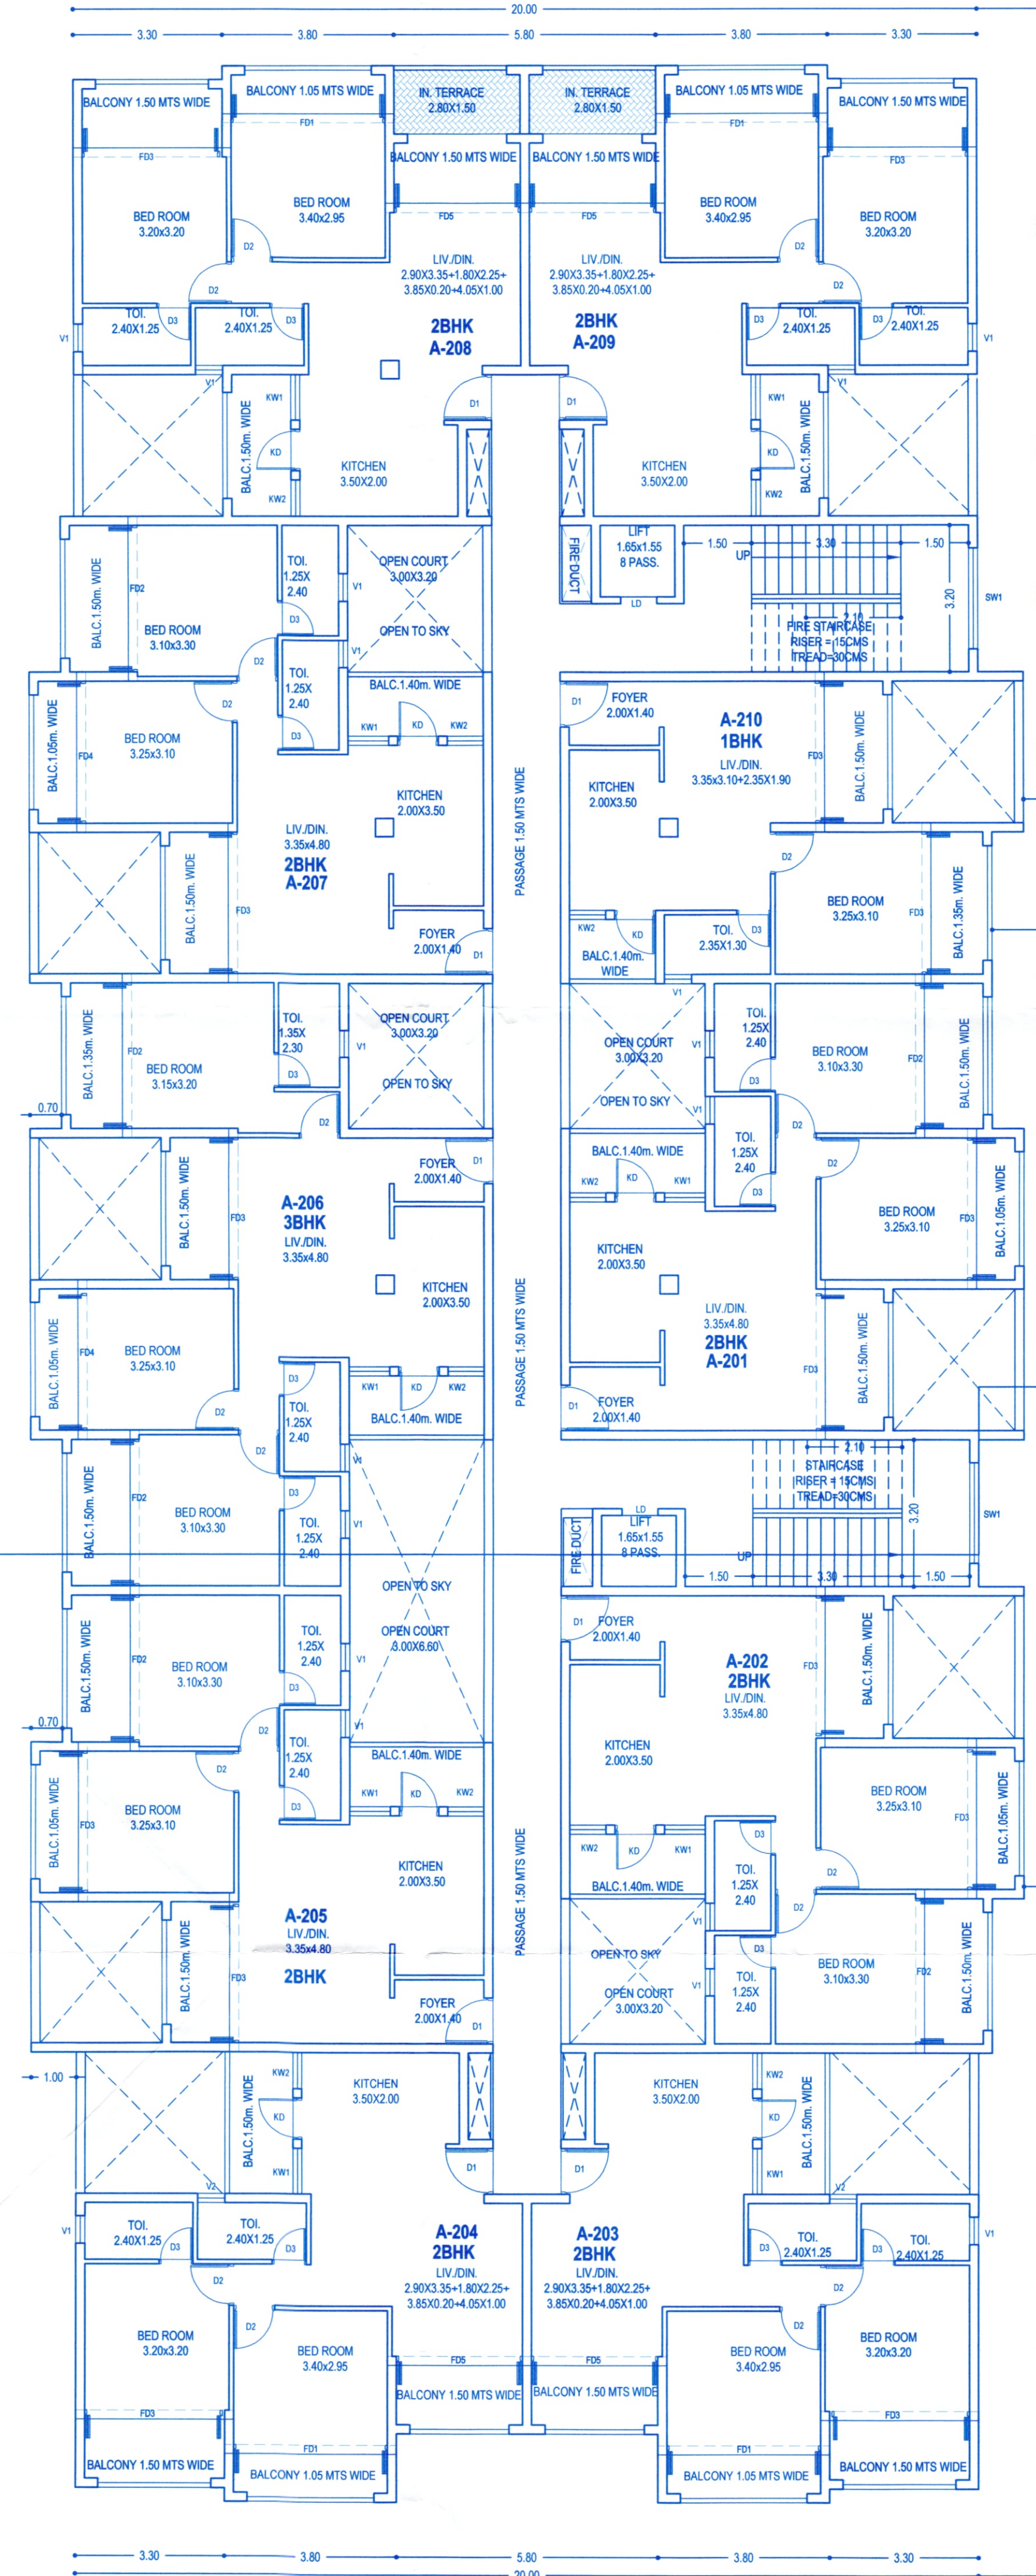

SECOND FLOOR PLAN  
 BUILDING "A"

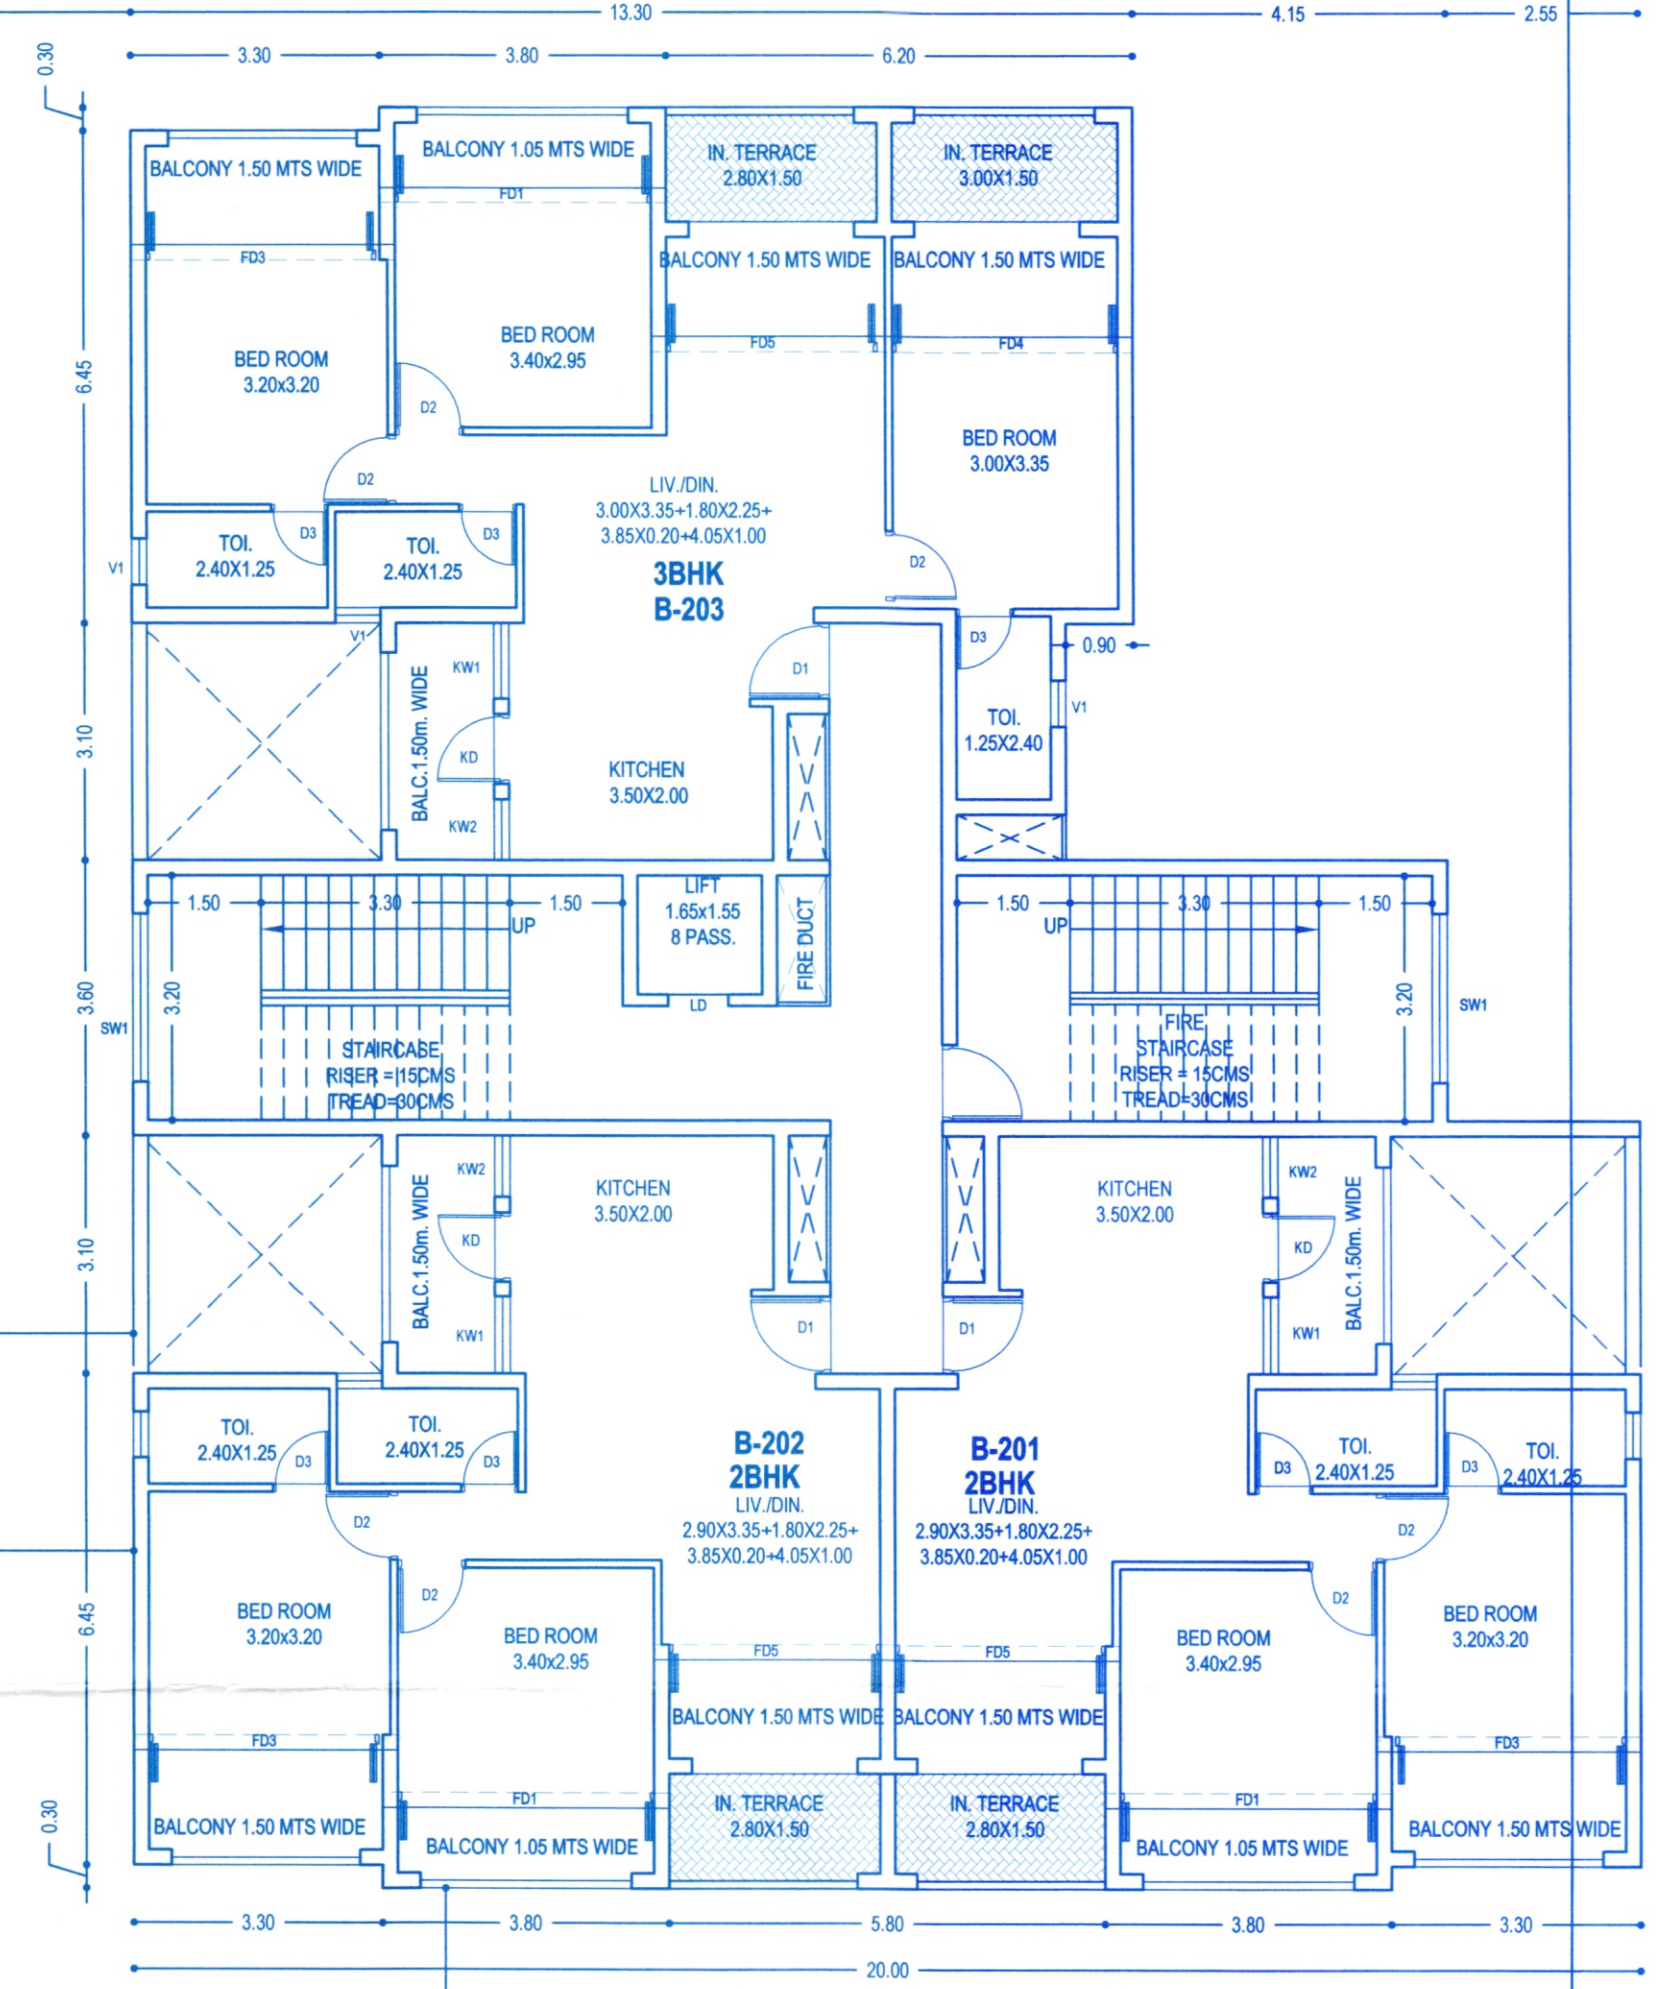

SECOND FLOOR PLAN  
 BUILDING "B"

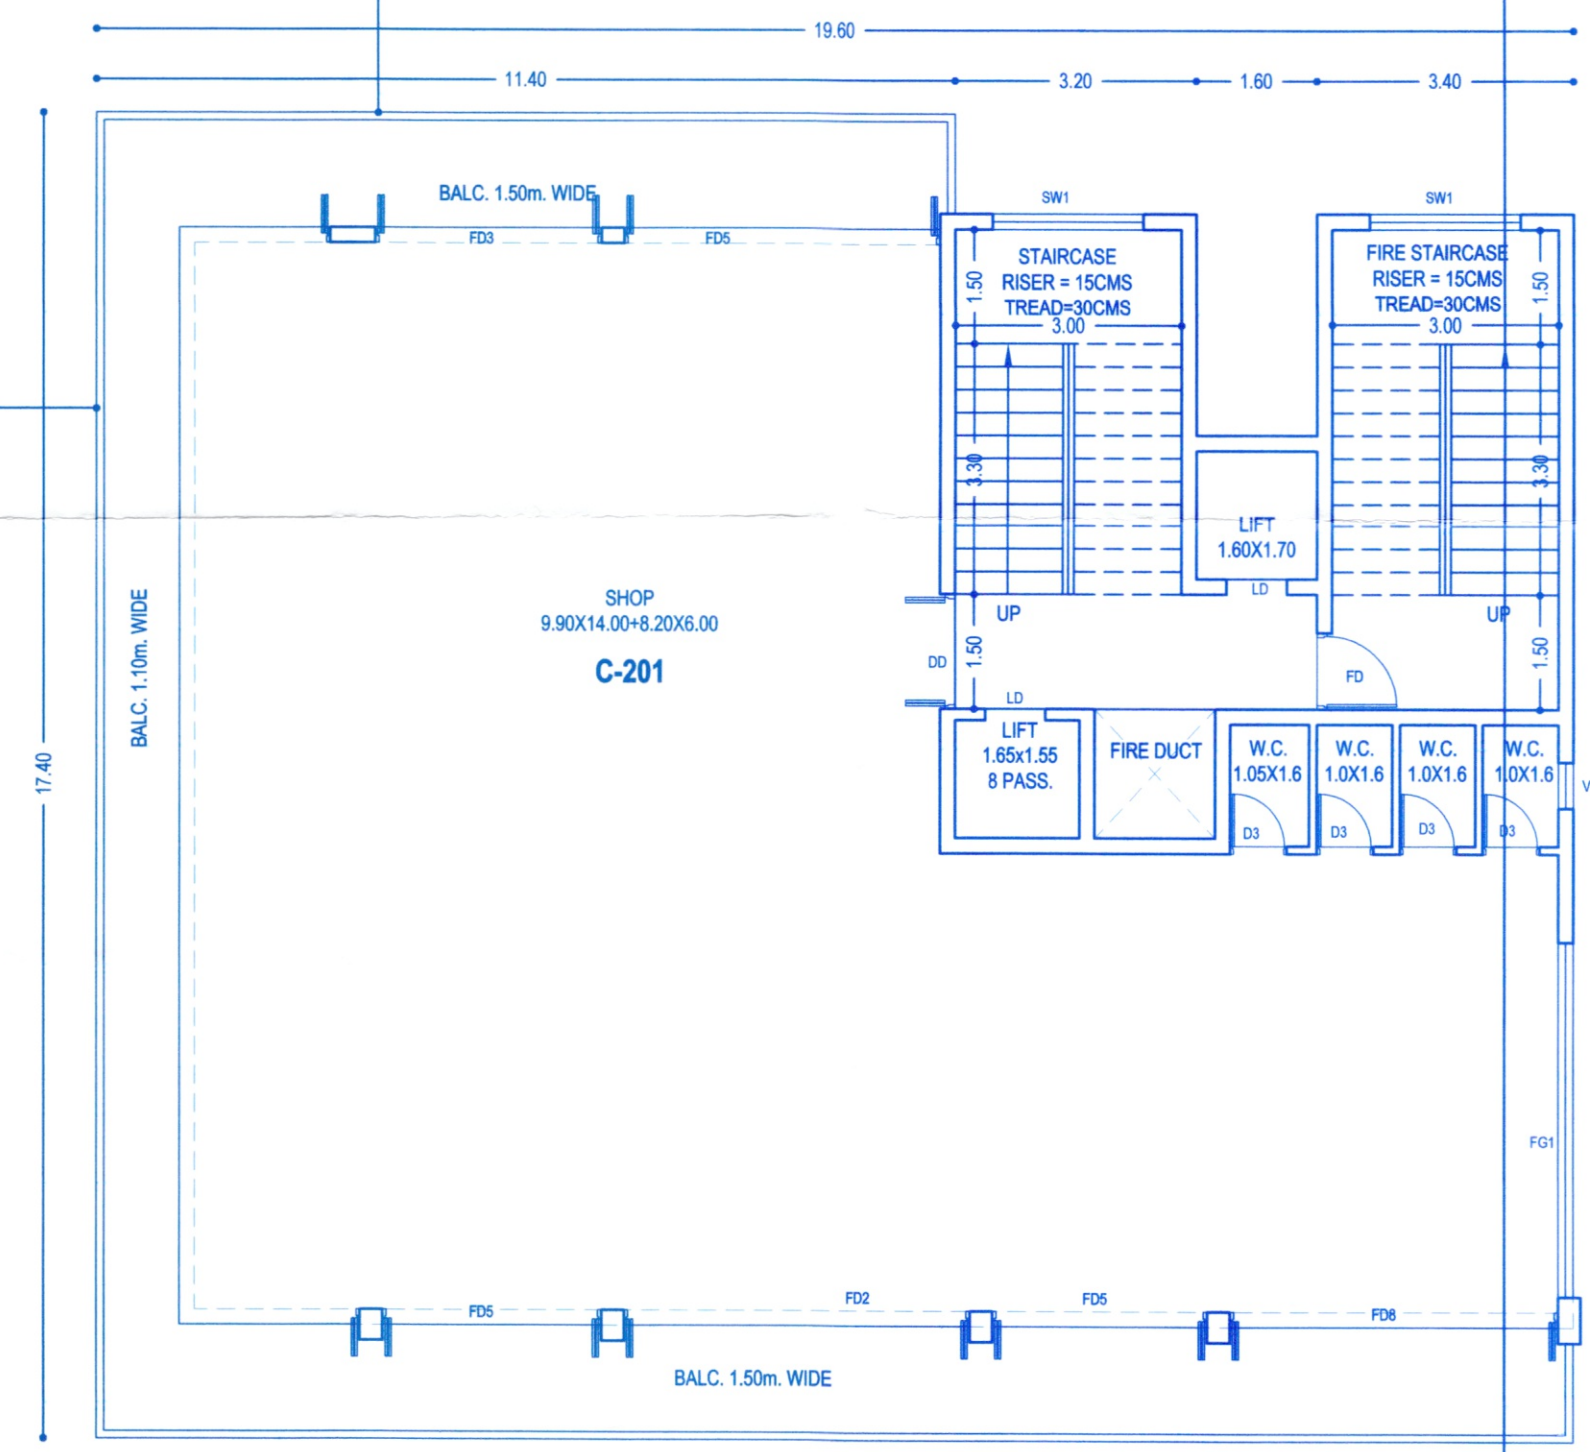

SECOND FLOOR PLAN  
 BUILDING "C"

SCHEDULE OF OPENINGS			
TYPE	SIZE	TYPE	SIZE
RS1	3.00 X 4.40	SW1	2.20 X 1.60
RS2	2.50 X 4.40	SW2	1.50 X 1.60
FG1	4.65 X 4.40	SW3	0.90 X 1.60
FG2	3.70 X 4.40	KW1	1.00 X 1.30
DD	1.50 X 2.20	KW2	0.90 X 1.30
D1	1.00 X 2.20	KW3	0.80 X 1.30
D2	0.90 X 2.20	V1	0.60 X 1.00
D3	0.75 X 2.20	V2	0.55 X 1.00
KD	0.90 X 2.50	LD	0.80 X 2.20
FD1	3.40 X 2.50	FD	1.00 X 2.20
FD2	3.20 X 2.50	FD6	4.65 X 2.50
FD3	3.10 X 2.50	FD7	7.70 X 2.50
FD4	3.00 X 2.50	FD8	4.30 X 2.50
FD5	2.80 X 2.50	FD9	4.00 X 2.50
		FD10	3.90 X 2.50

ALL BALCONIES TO BE ENCLOSED WITH SLIDING GLASS PANEL SHUTTER WITH PARAPET

OWNER : ARP BORDA CONSTRUCTION LLP.

PROJECT : "FERREIRA ARCADE"  
 PROPOSED COMMERCIAL AND RESIDENTIAL BUILDINGS  
 AND COMPOUND WALL AT BORDA, MARGAO - GOA  
 DATE: 14/11/23 PT SHEET NO 133/ CHALTA NO 30  
 SCALE: 1:100 & 1:500 JOB NO: 2382 DRG. NO: REVISION 05  
 OWNER: ENGINEER: UDAY SAWANT  
 B.E.(CIVIL)  
 Reg. No. ER/0022/2010

SAWANT & ASSOCIATES  
 ARCHITECTS, ENGINEERS  
 INTERIOR DESIGNERS  
 BORDA ARCADE, 8th FLOOR  
 HALHAT, MARGAO GOA.  
 PHONE NO: 021 278821

Development Permission Granted  
 Subject to Conditions, Vide Order  
 No SGPDA/PI/6355/103/124/25  
 Dated 18/04/2024

*(Signature)*  
 Member Secretary