


Approved with condition vide
 L. No.: TPB/6882/ASSON/TUP-21/3956 dtd. 27/9/2024


Ranodde
 Dy. Town Planner
 Town & Country Planning Dept.
 Govt. of Goa, Mapusa

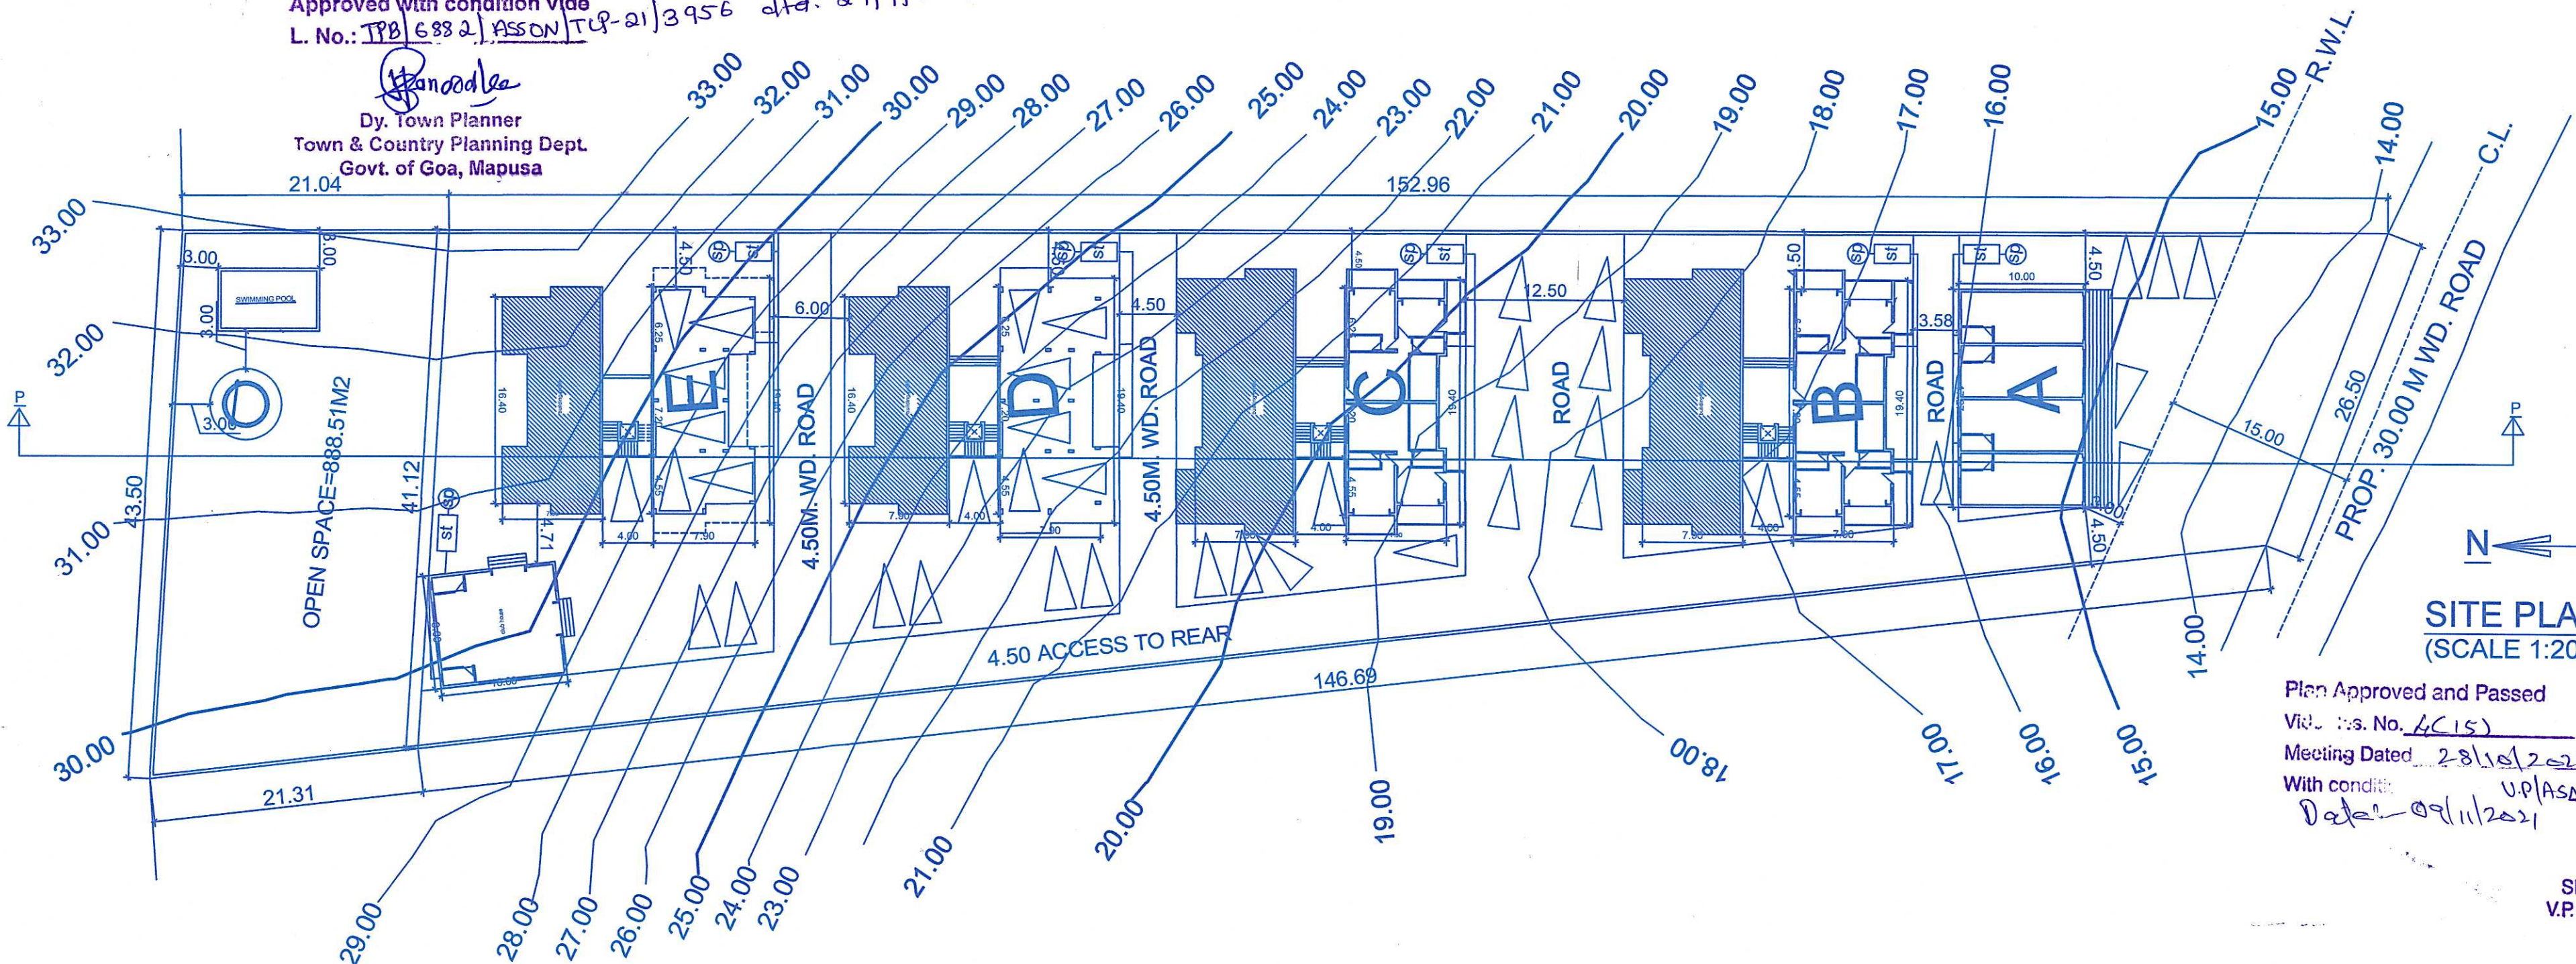

SITE PLAN
 (SCALE 1:200)

Plan Approved and Passed
 Vid. No. AC15
 Meeting Dated 28/10/2021
 With condition U.P/ASMR/const of Residential Buid. 1/-
 Date 09/11/2021 F/6/1069

Raci
 SECRETARY
 V.P. ASSONORA

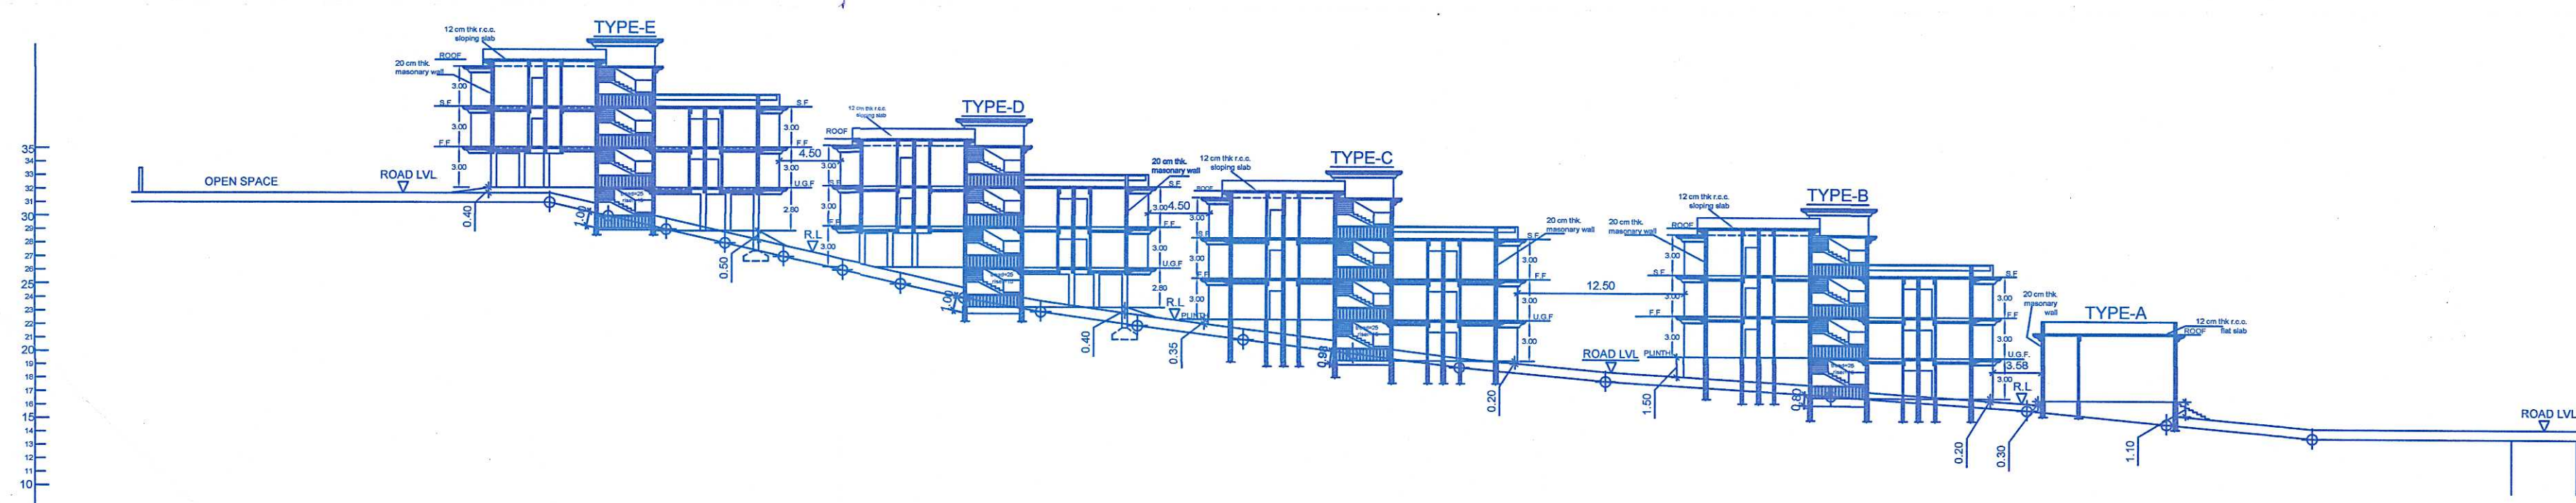

SECTION P-P
 (SCALE 1:200)

PROPOSED CONSTRUCTION OF RESIDENTIAL AND COMMERCIAL BUILDING, CLUB HOUSE, SWIMMING POOL, WELL AND COMPOUND WALL. ON SURVEY NO.87/5. AT ASSONORA BARDEZ - GOA.

OWNER



ENGINEER

Auxilio
AUXILIO RODRIGUES
 B.E. Civil (Hons)
 Reg. No. PWD/ENGR. 299/92
 Dongri, Assonora,
 Bardez, Goa 403 503
 TCP Reg. No. SE/0002/2019

TYPE-B&C


Plan approved and Passed
 V. No. 4715
 Date: 28/10/2021
 With conditions: 1. 11/2021/1069
 Dated: 09/11/2021

Approved with condition vide
 L. No. TPB/ESSA/ASSON/TUP-21/3956
 dt. 21/09/2021
 Dy. Town Planner
 Town & Country Planning Dept.
 Govt. of Goa, Mapusa

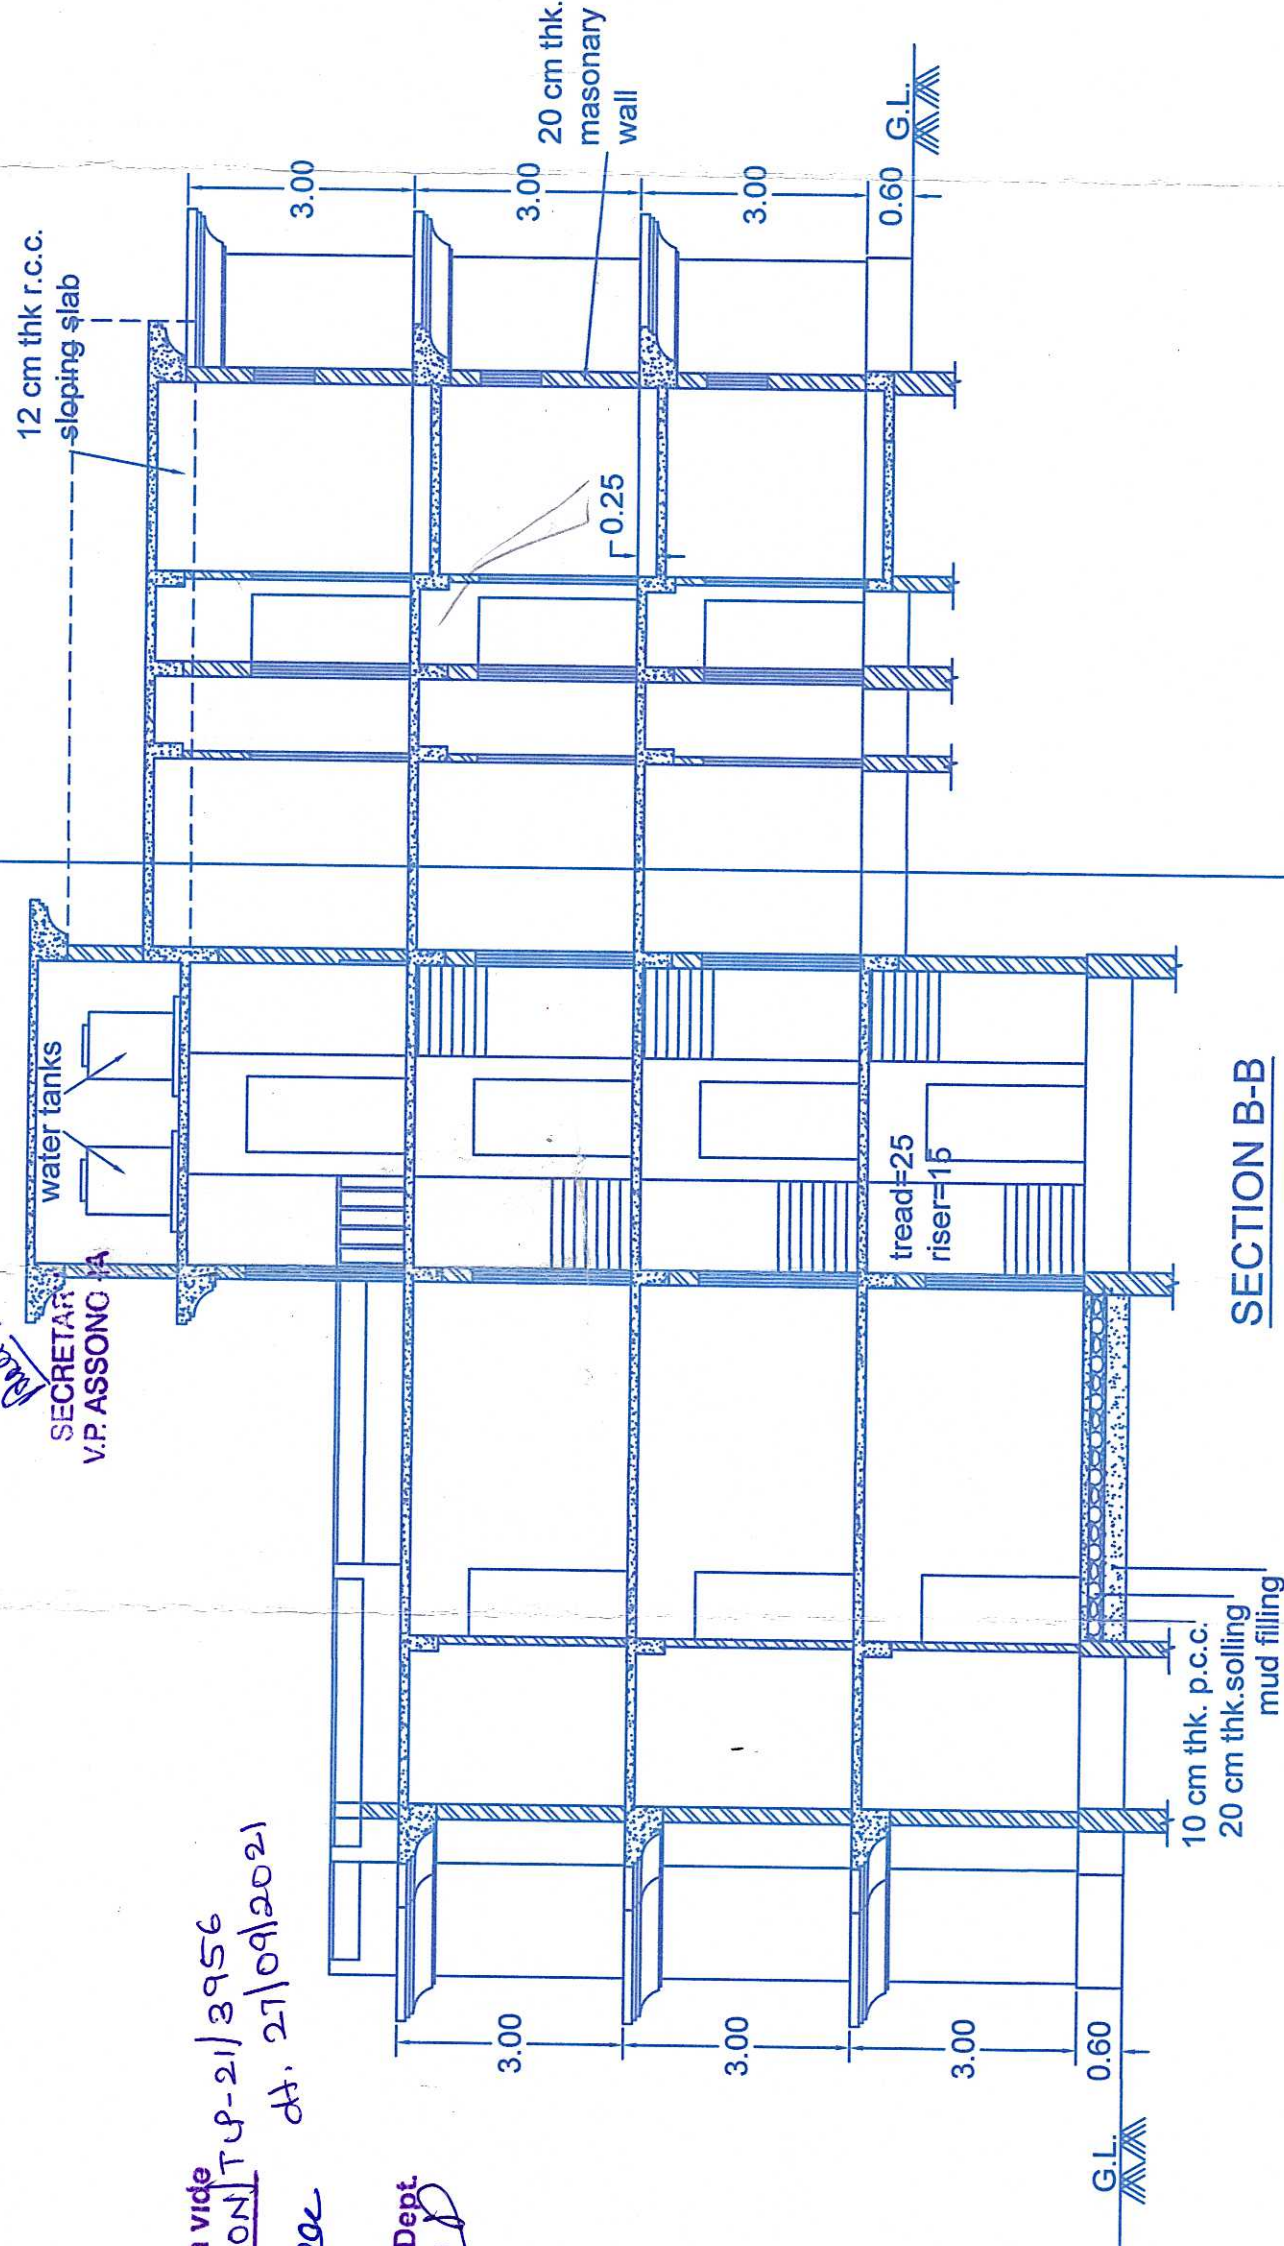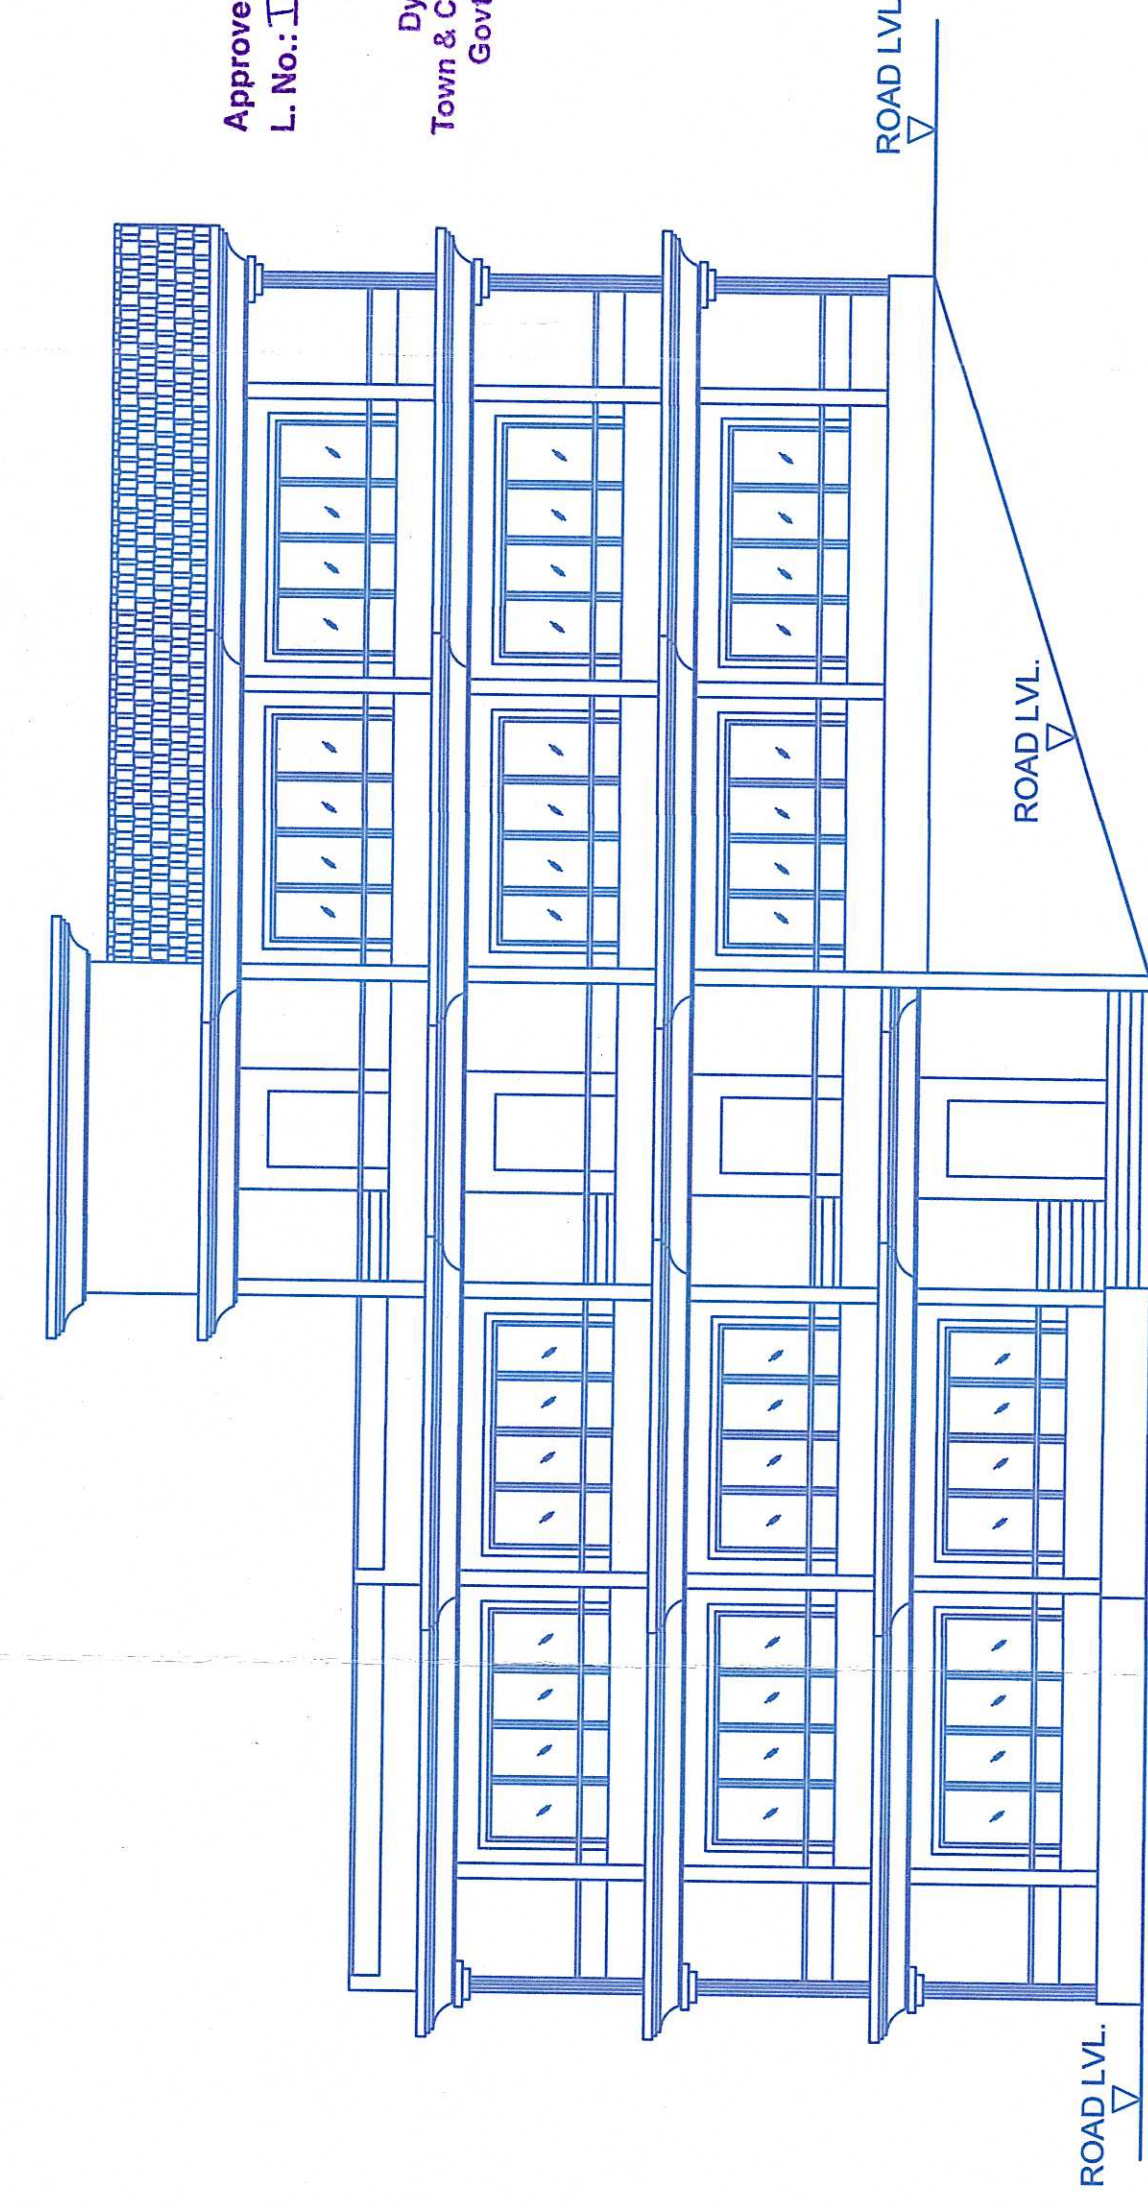


ELEVATION 1:100


R.H.S ELEVATION 1:100

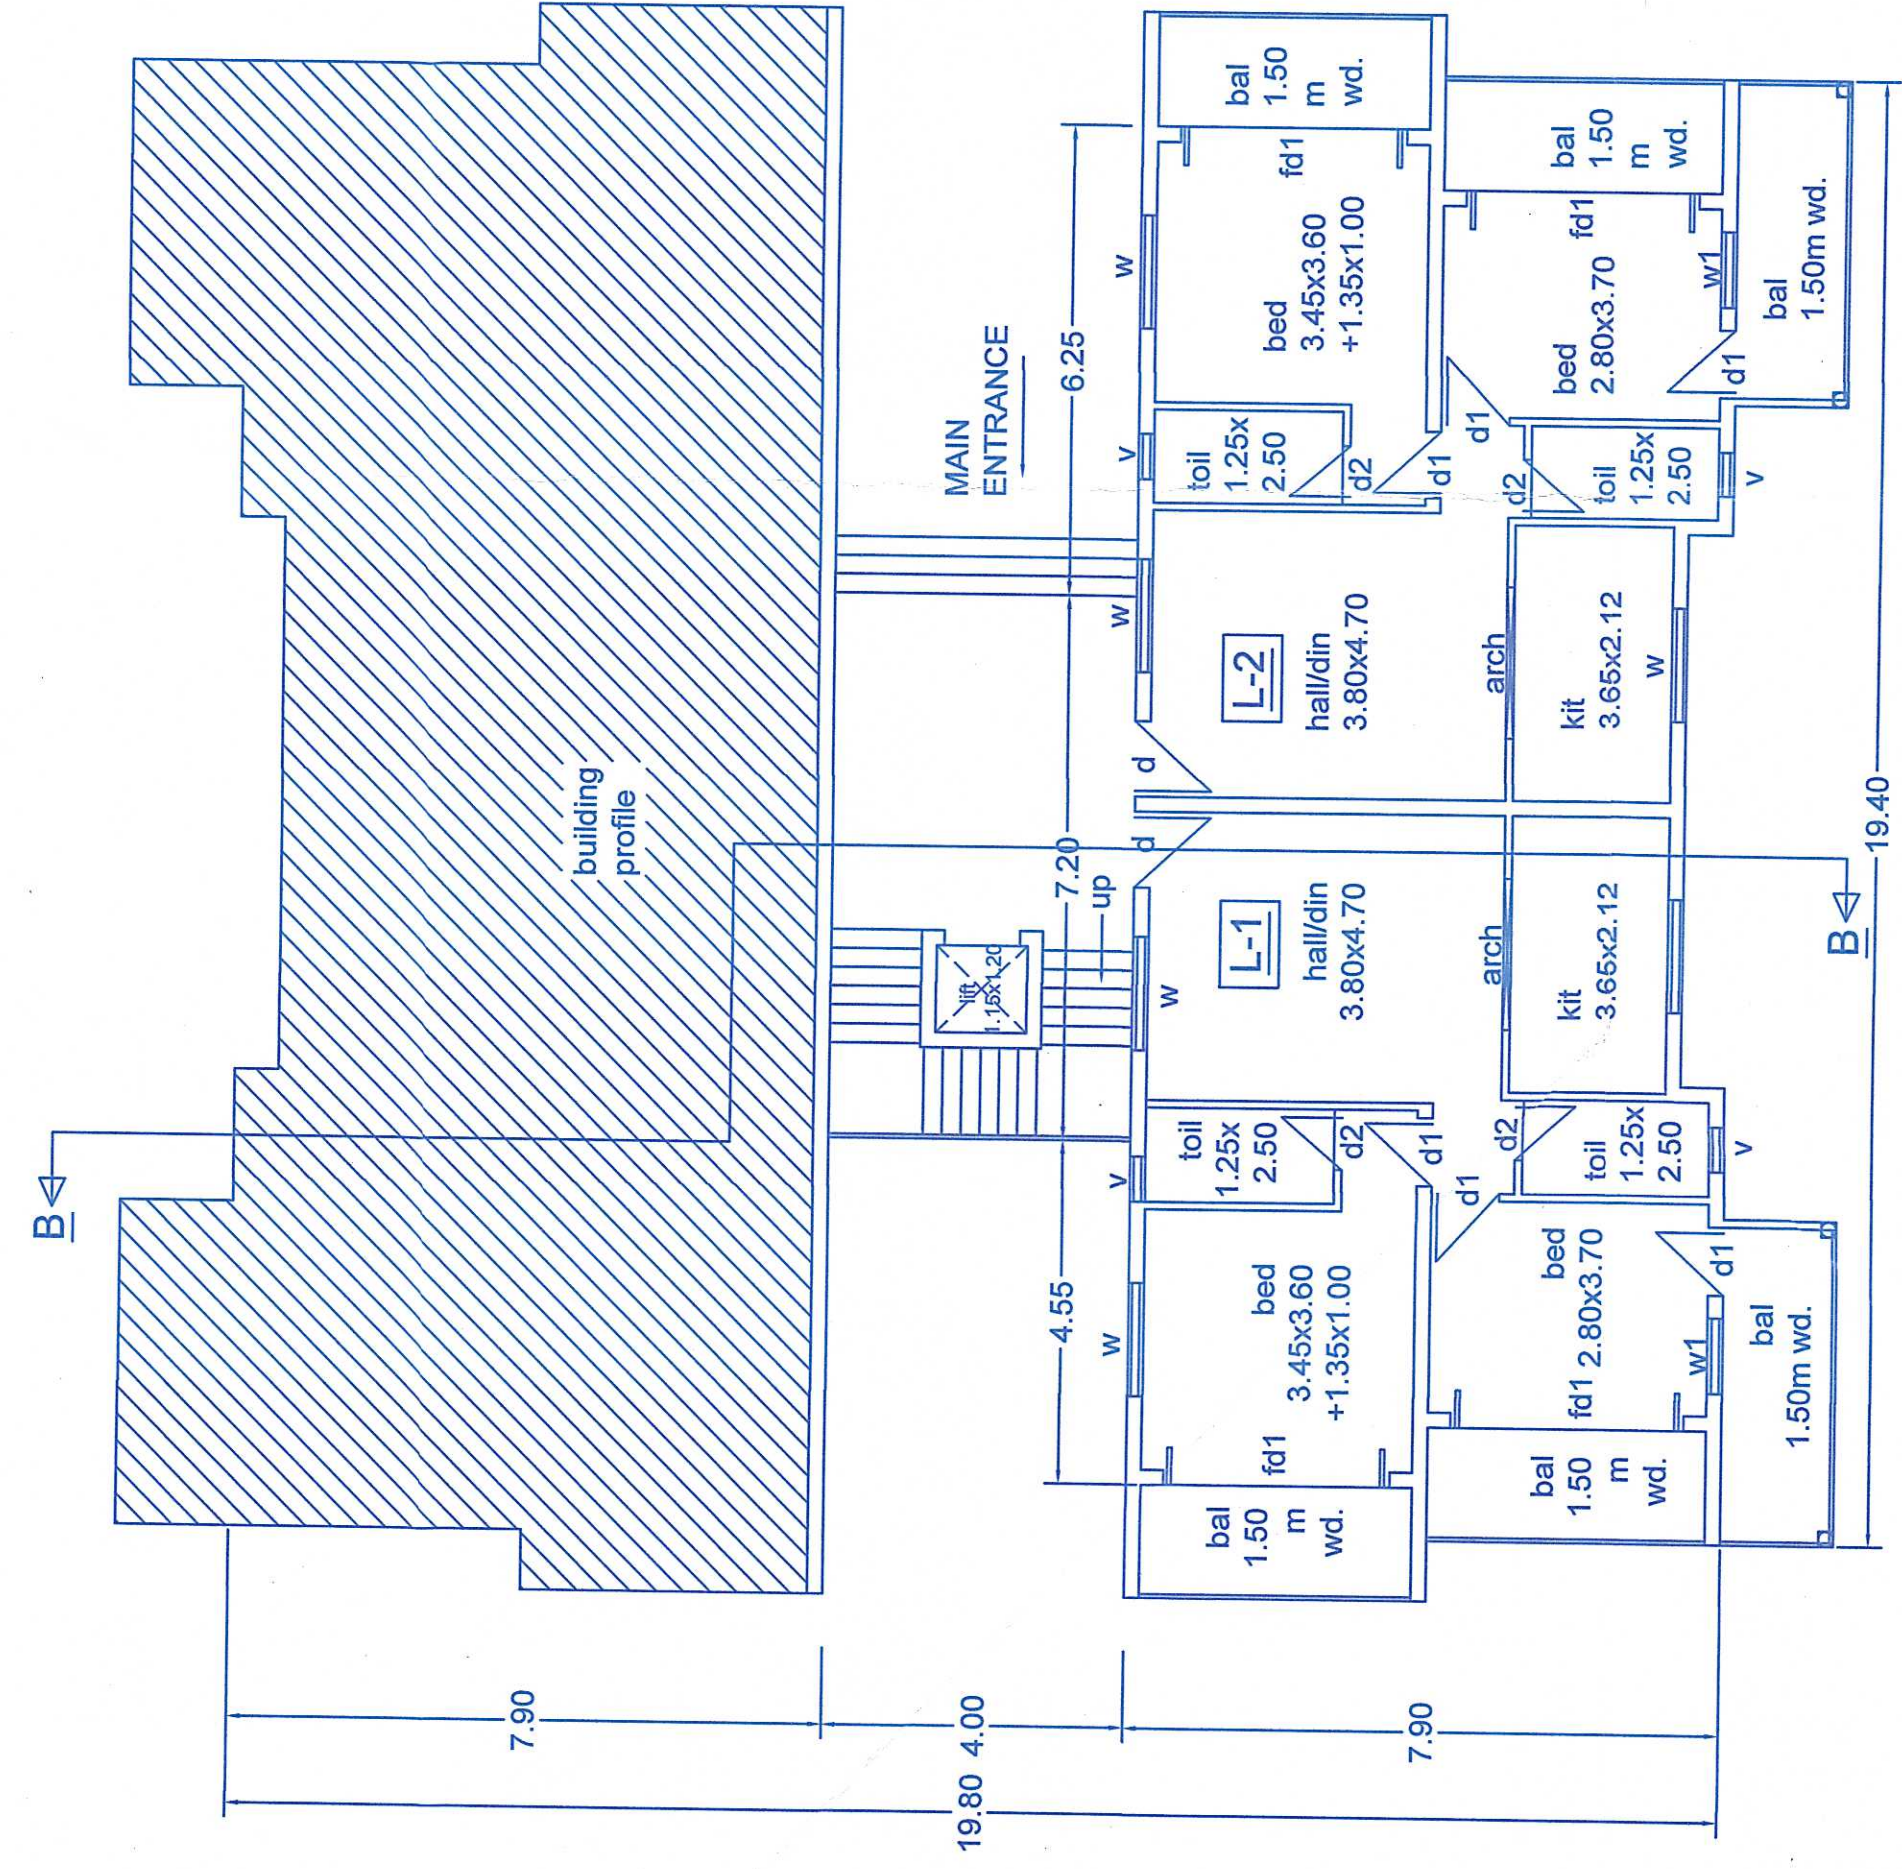

LOWER GROUND FLOOR PLAN 1:100

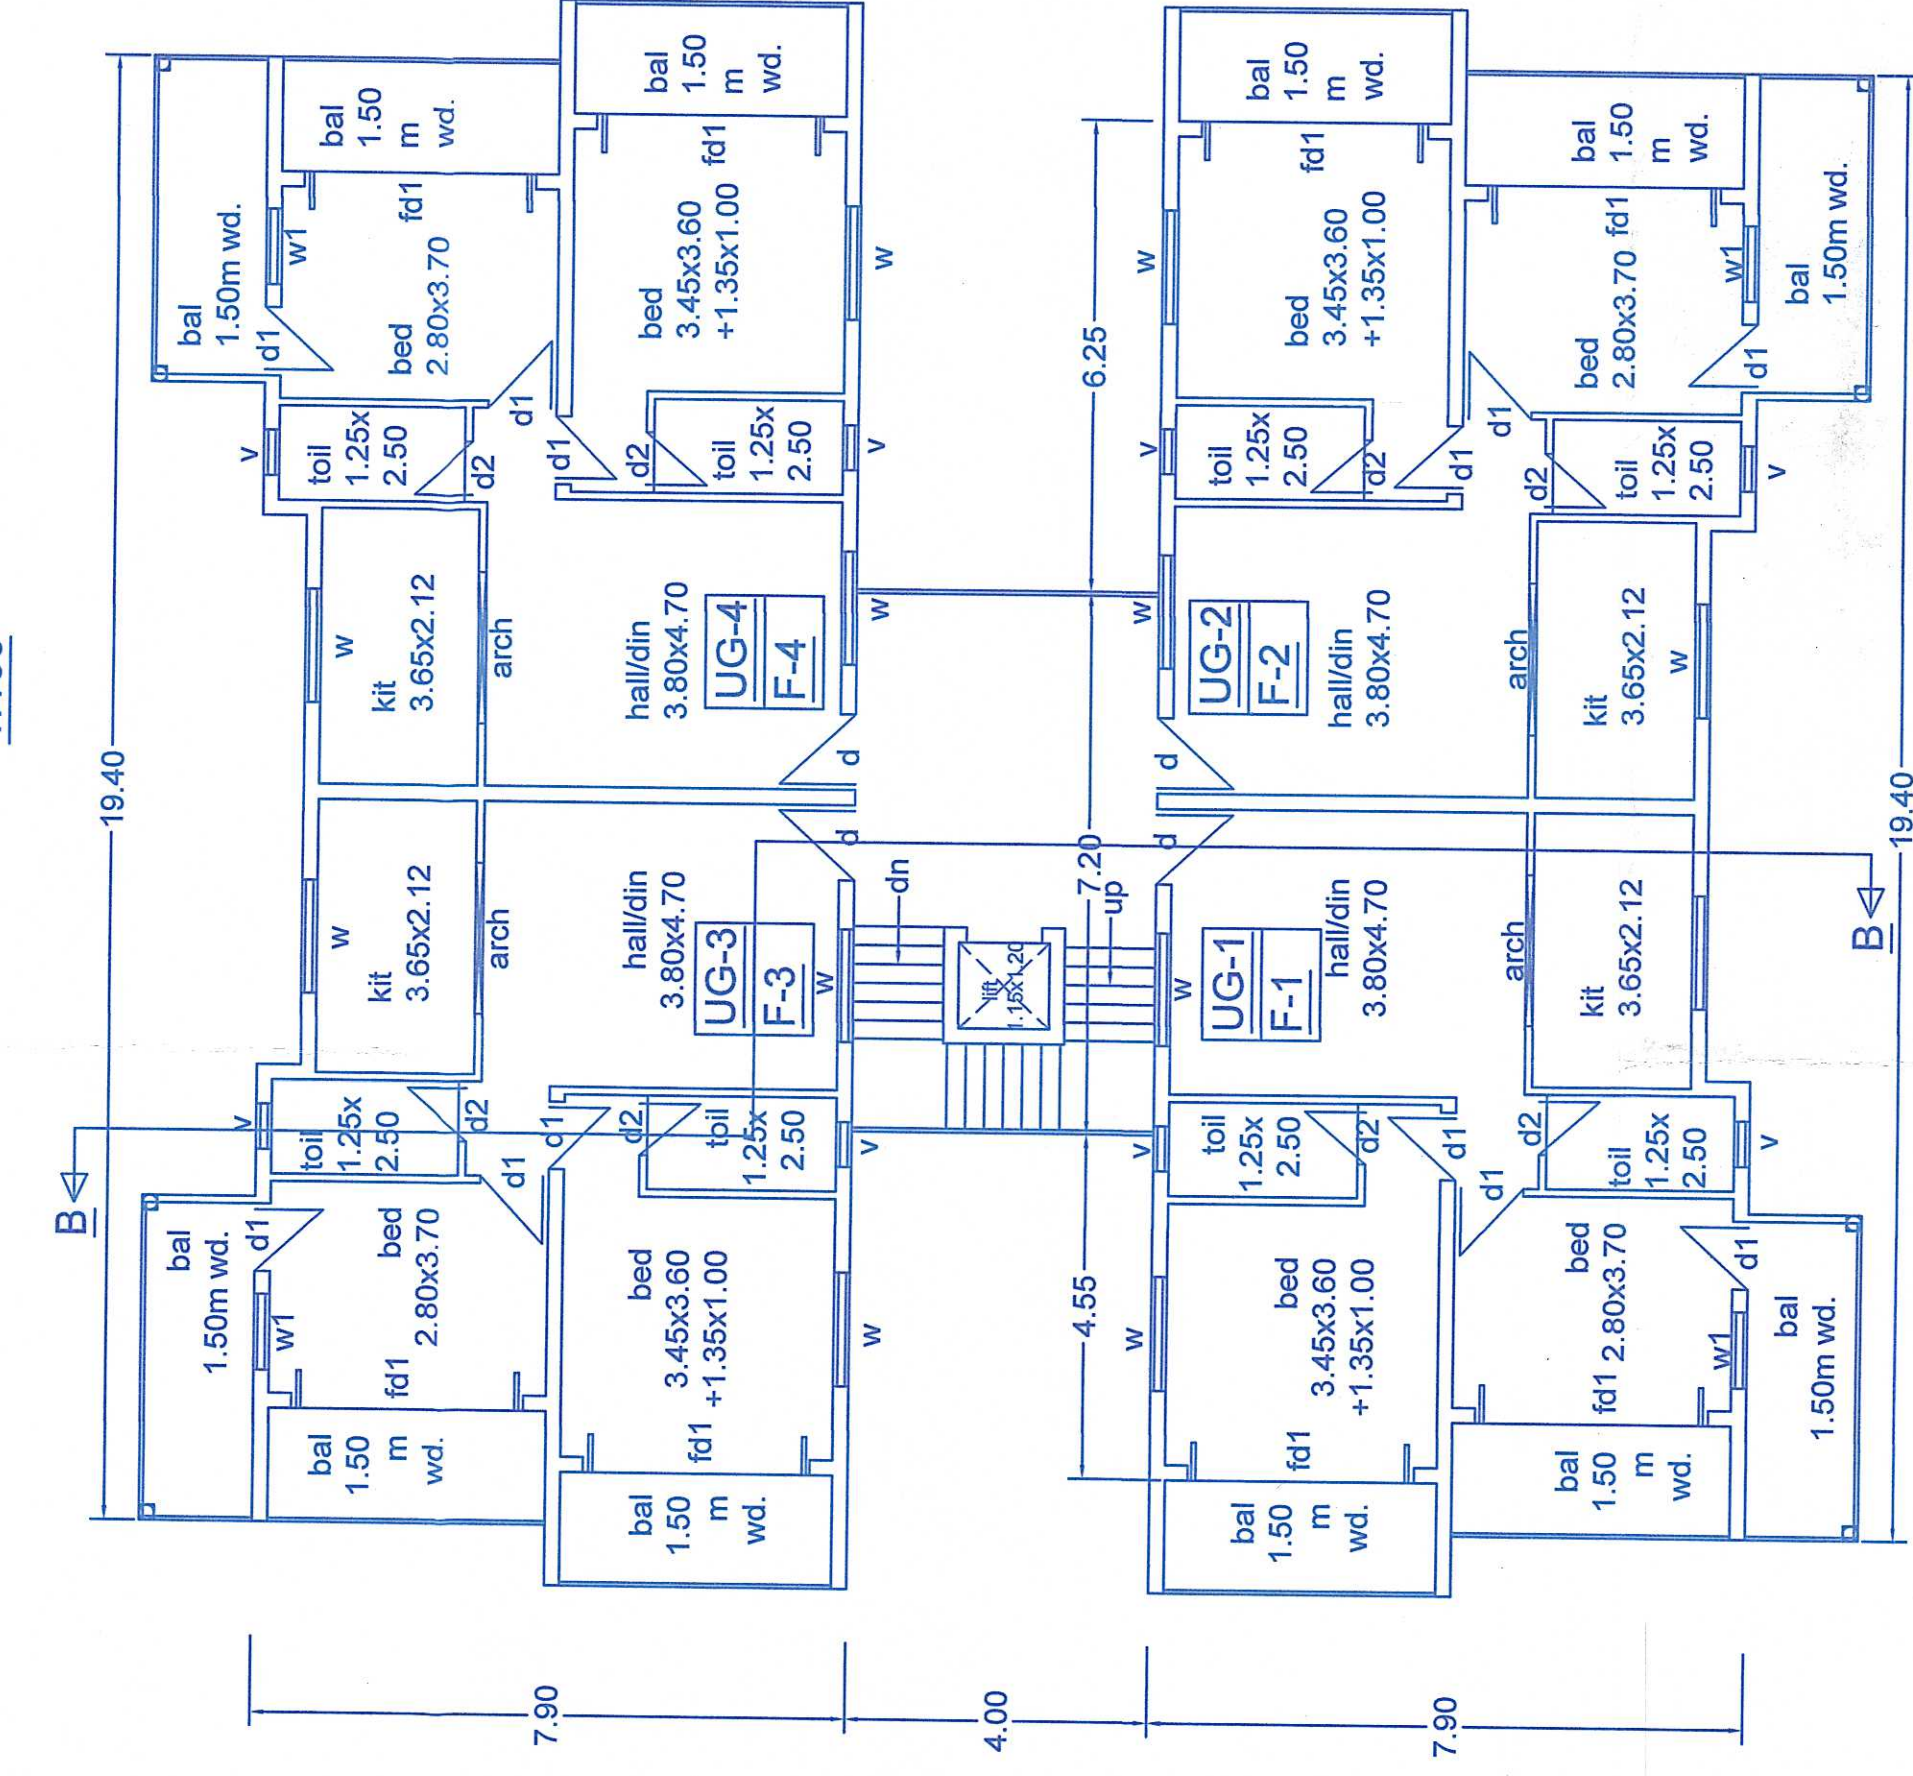

TYPICAL UPPER GROUND/FIRST FLOOR PLAN 1:100

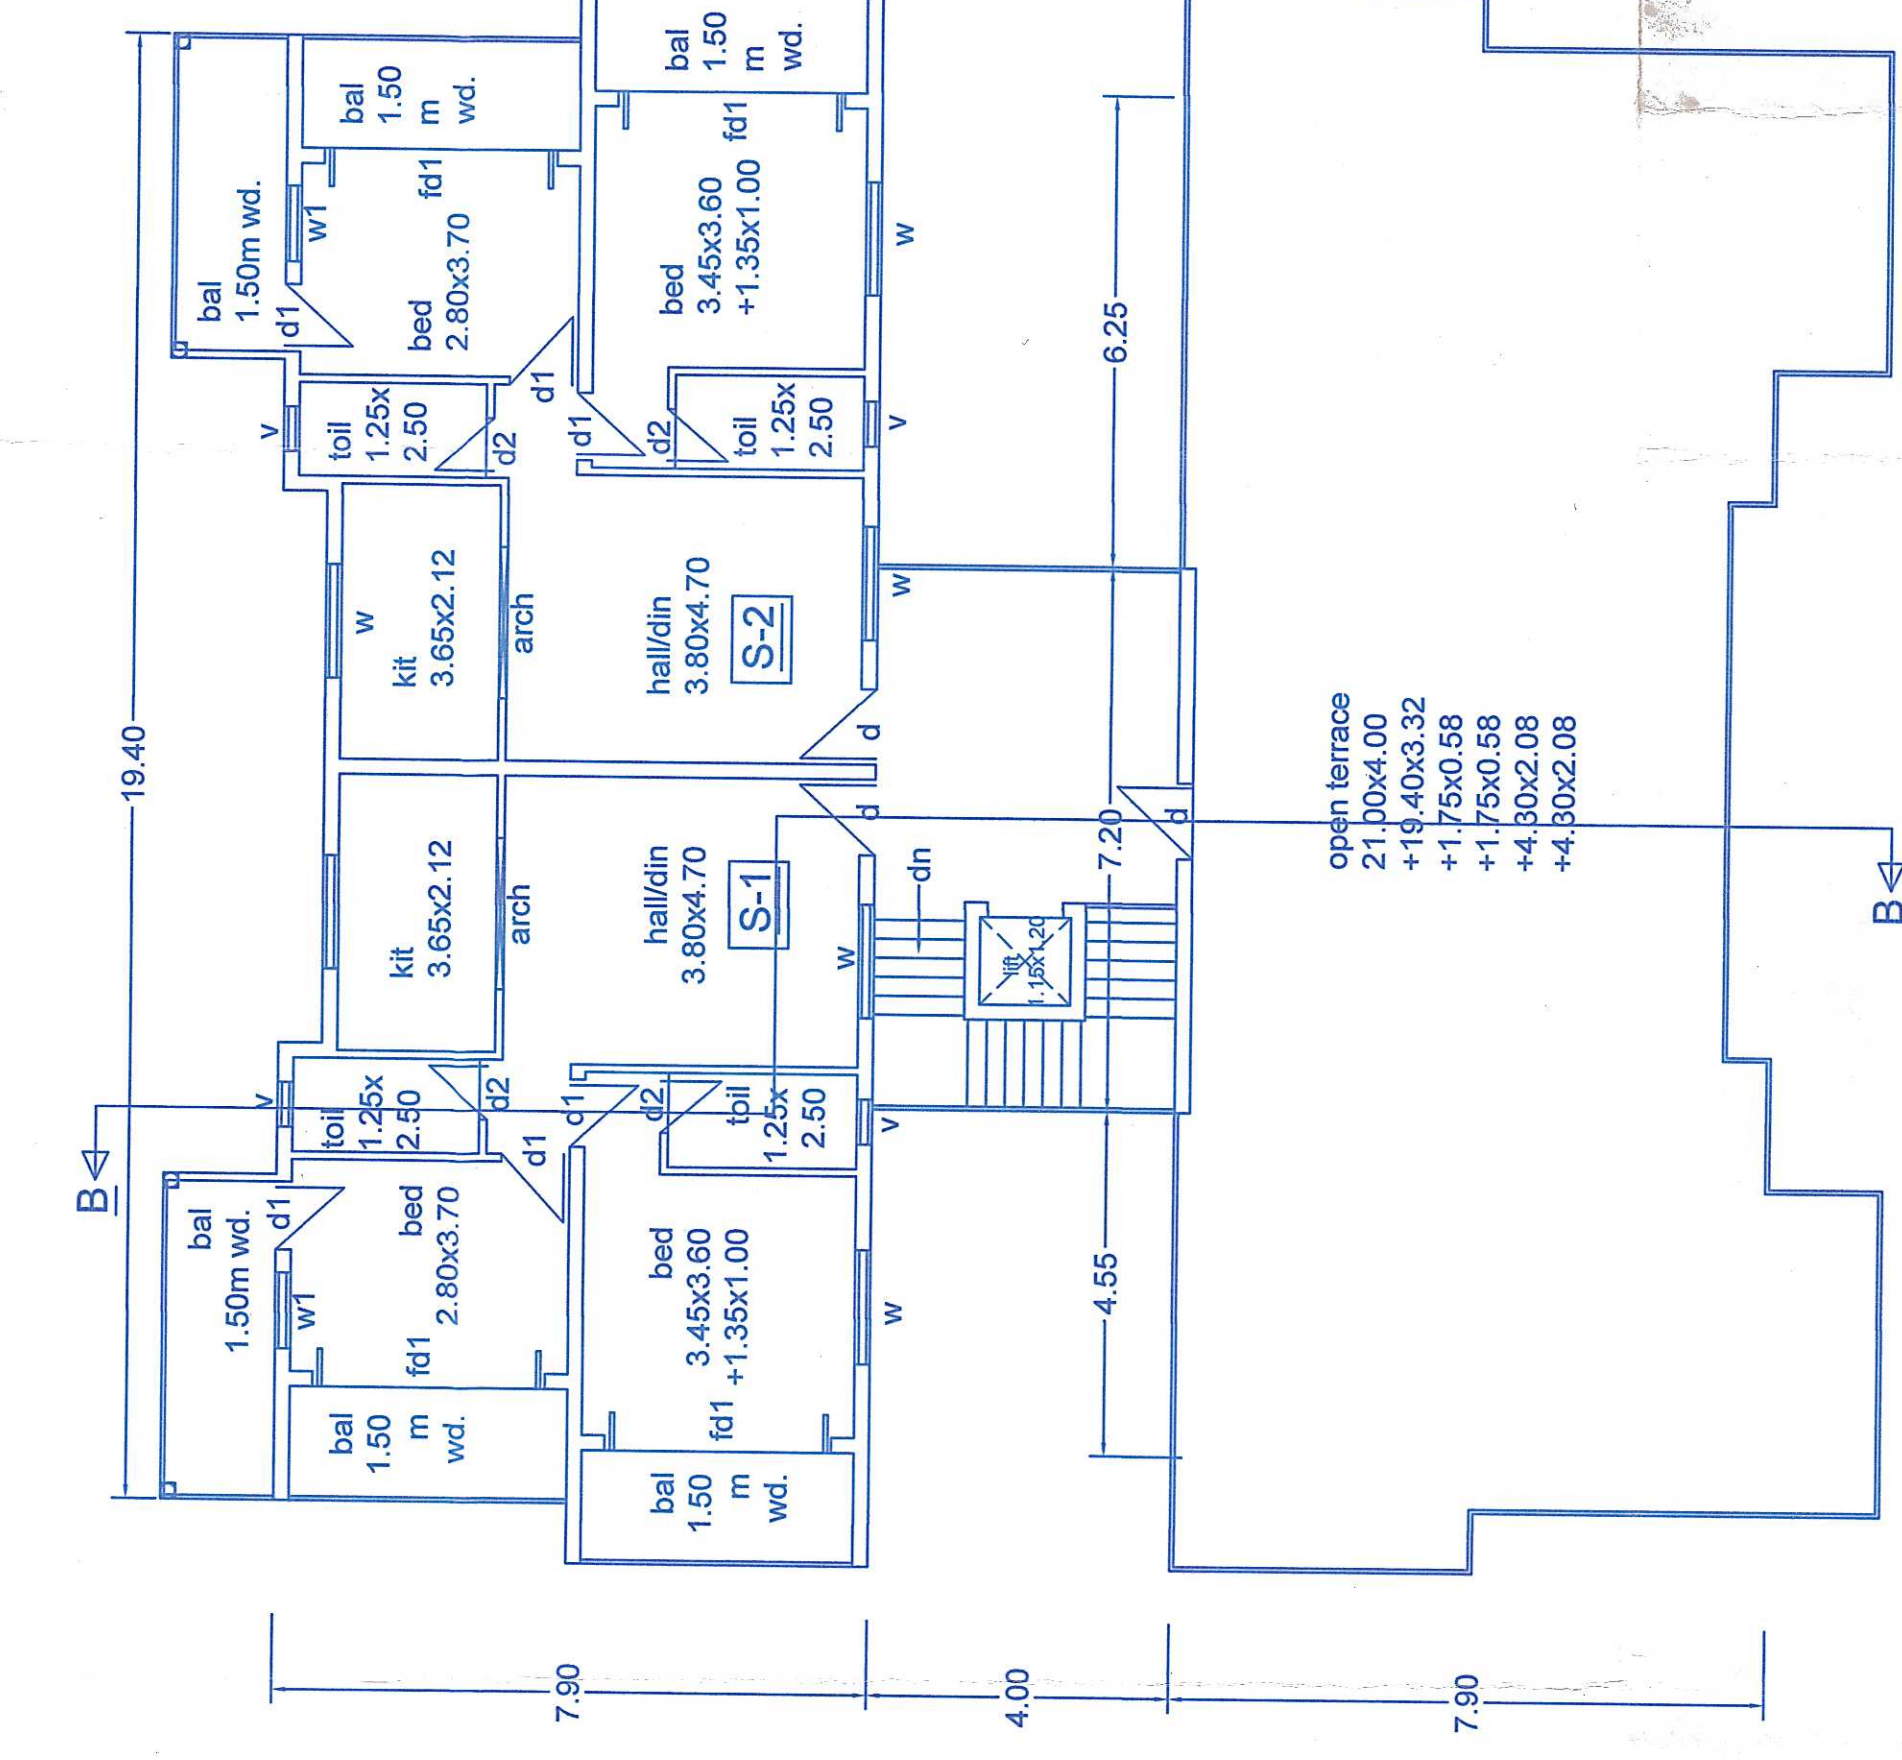

SECOND FLOOR PLAN 1:100

OPENING SCHEDULE

TYPE	SIZE	DESCRIPTION
fd1	3.10x2.10	french door
d	1.00x2.10	door
d1	0.80x2.10	door
w	0.80x2.10	door
w1	1.50x1.20	window
v	1.00x1.20	window
v	0.60x0.80	ventilator

OWNER POA

ENGINEER




PROPOSED CONSTRUCTION OF RESIDENTIAL AND COMMERCIAL BUILDING, CLUB HOUSE, SWIMMING POOL, WELL AND COMPOUND WALL, ON SURVEY NO.87/5. AT ASSONORA BARDEZ - GOA.

AUXILIO RODRIGUES
 Reg. No. PWD/REG/CT. 238/92
 Dnypr. Assonora
 Bardez, Goa 406 503
 TCF Reg. No. SE0022019

Plan Approved and Passed
 File No. No. 415
 Working Date: 28/10/2021
 With condition: For V.P. ASSONORA case from Quarter 2nd/1st/2nd/3rd/4th/5th/6th/7th/8th/9th/10th/11th/12th
 Date: 09/11/2021


SECRETARY
 VP. ASSONORA

TYPE	SIZE	DESCRIPTION
fd1	3.10x2.10	french door
d	1.00x2.10	door
d1	0.90x2.10	door
d2	0.80x2.10	door
w	1.50x1.20	window
w1	1.00x1.20	window
v	0.60x0.80	ventilator

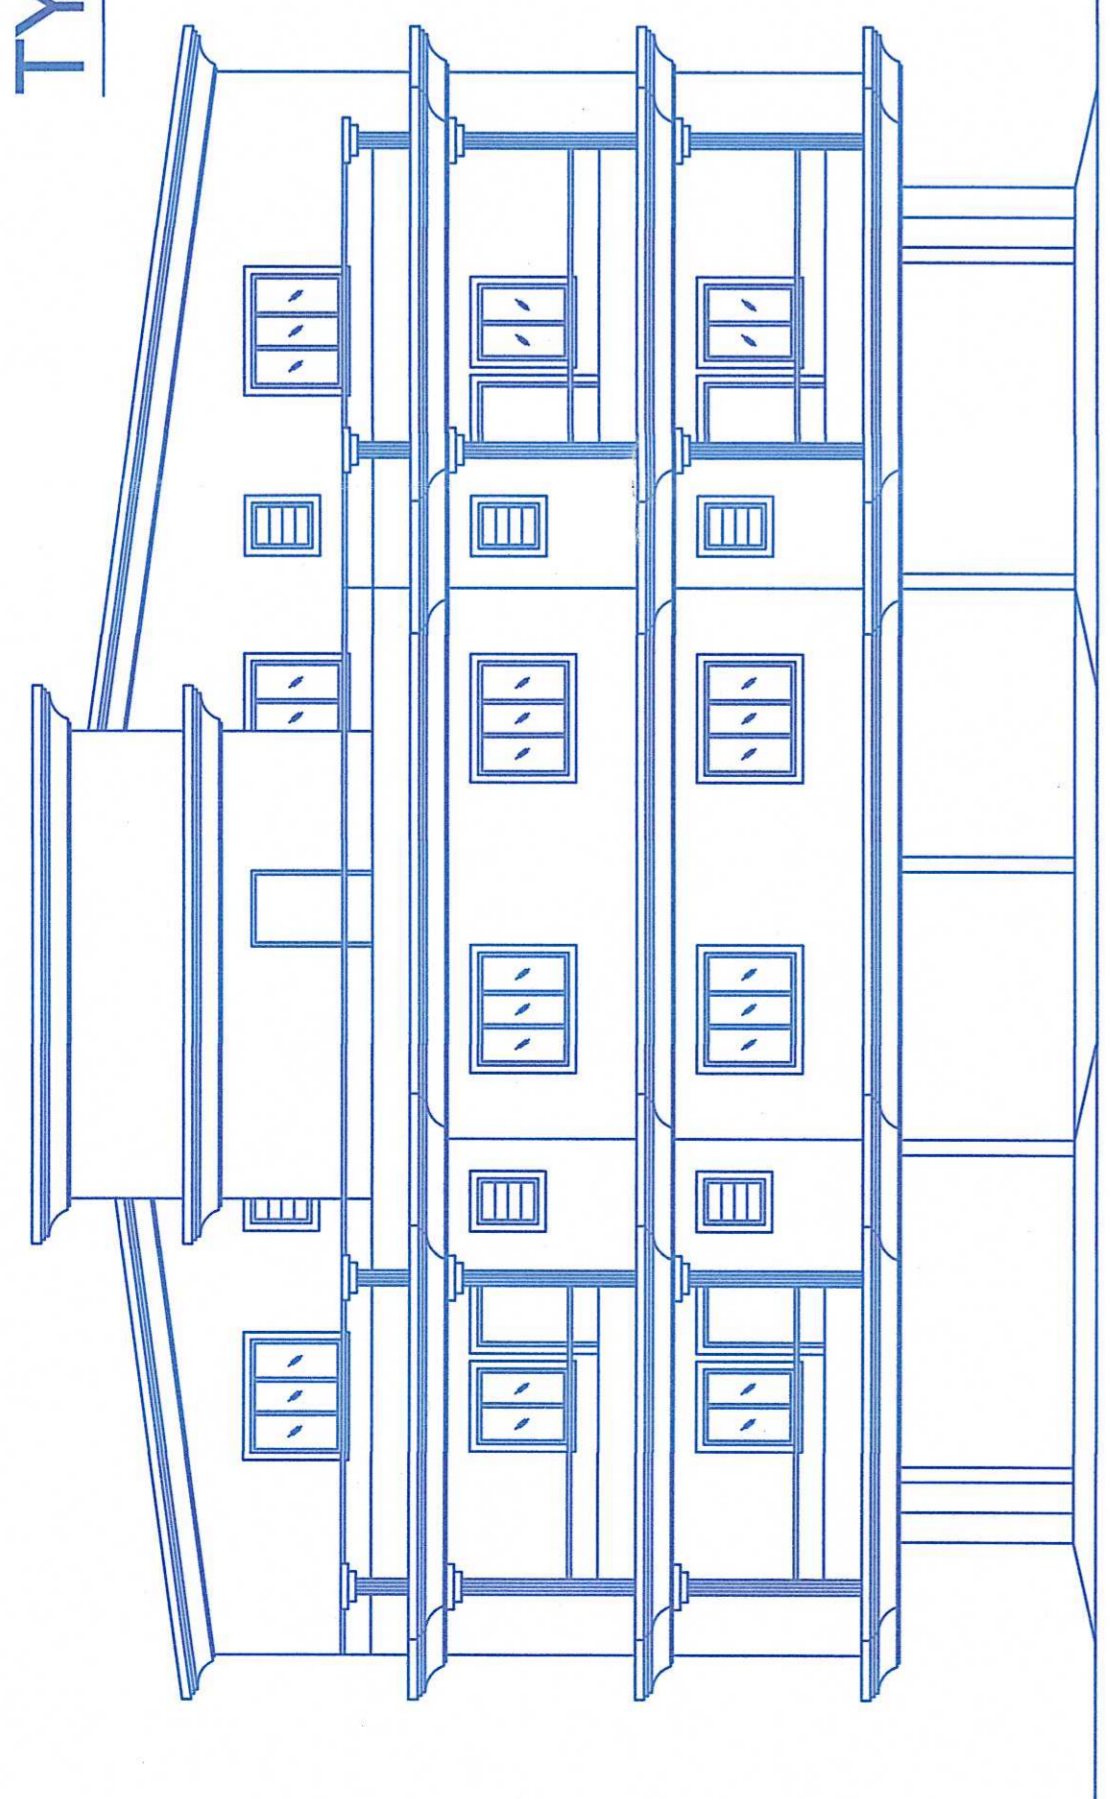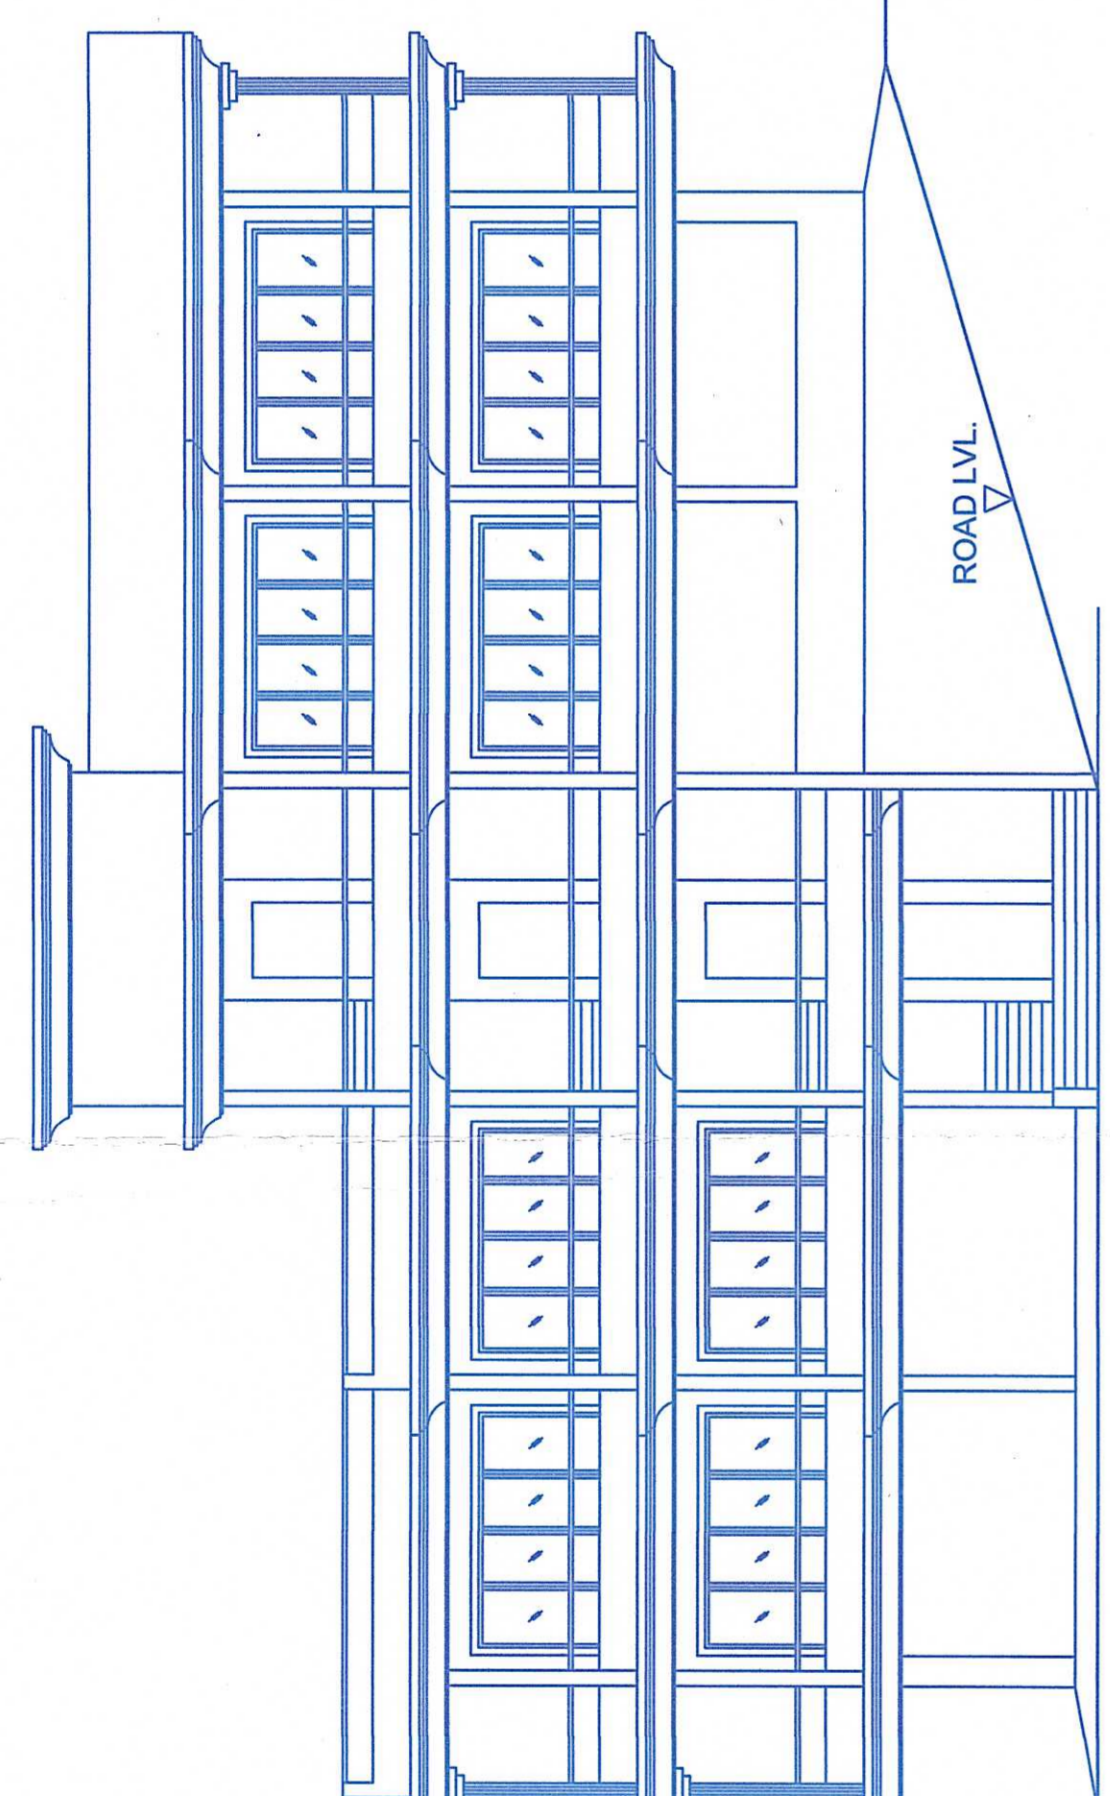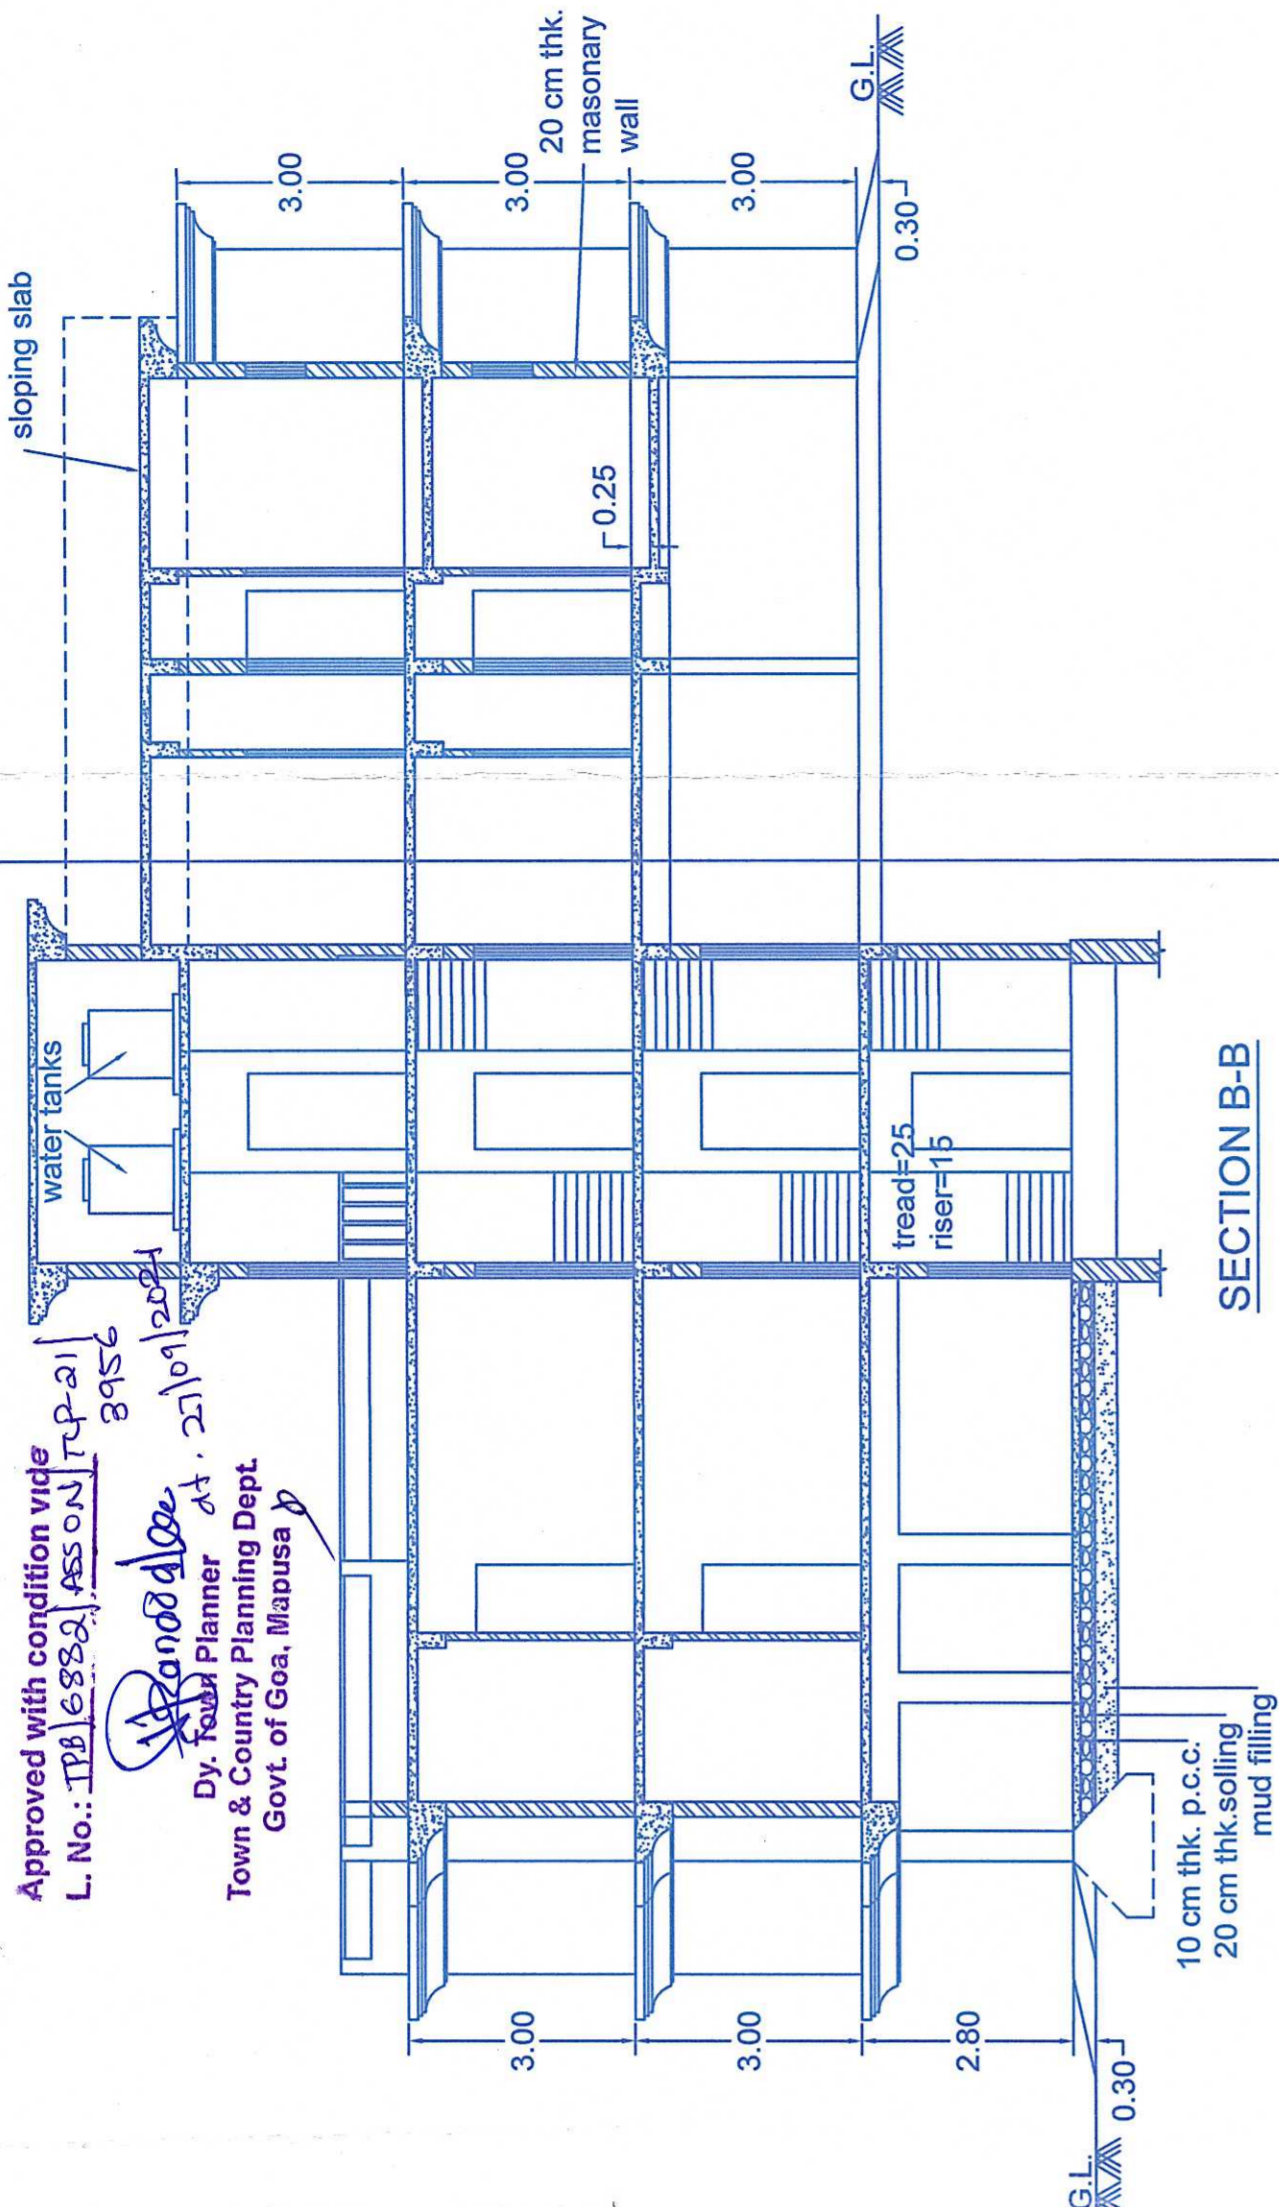


R.H.S ELEVATION
1:100


ELEVATION 1:100

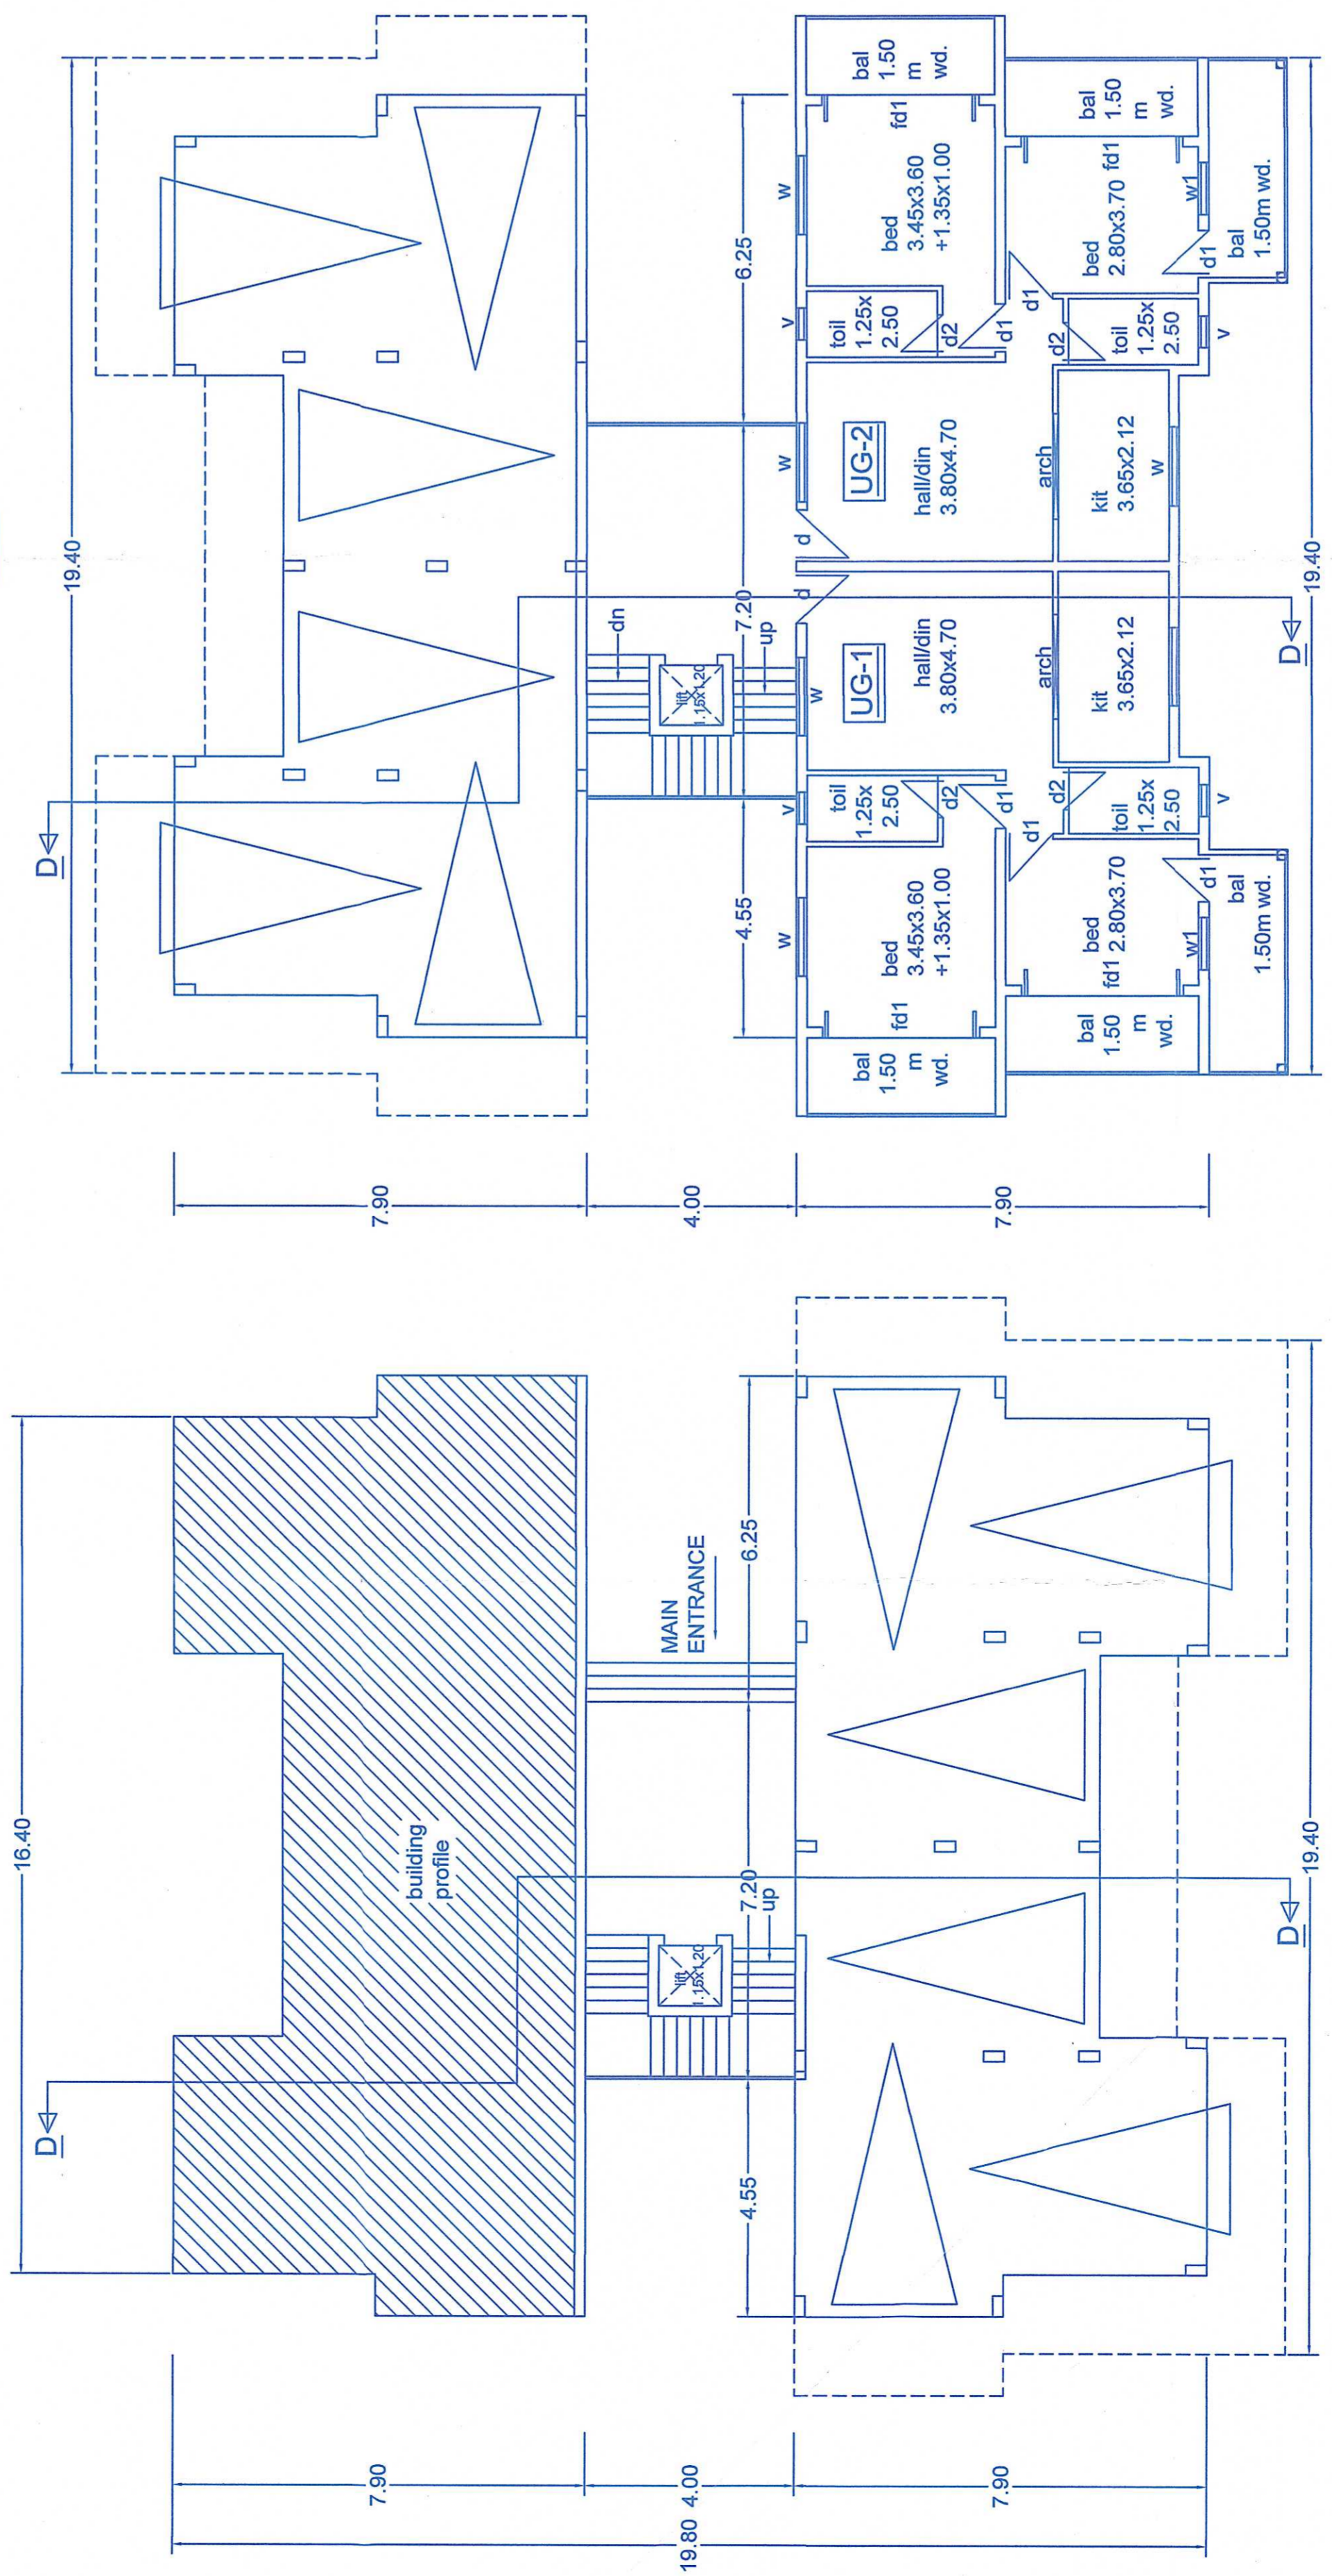

LOWER GROUND FLOOR PLAN 1:100

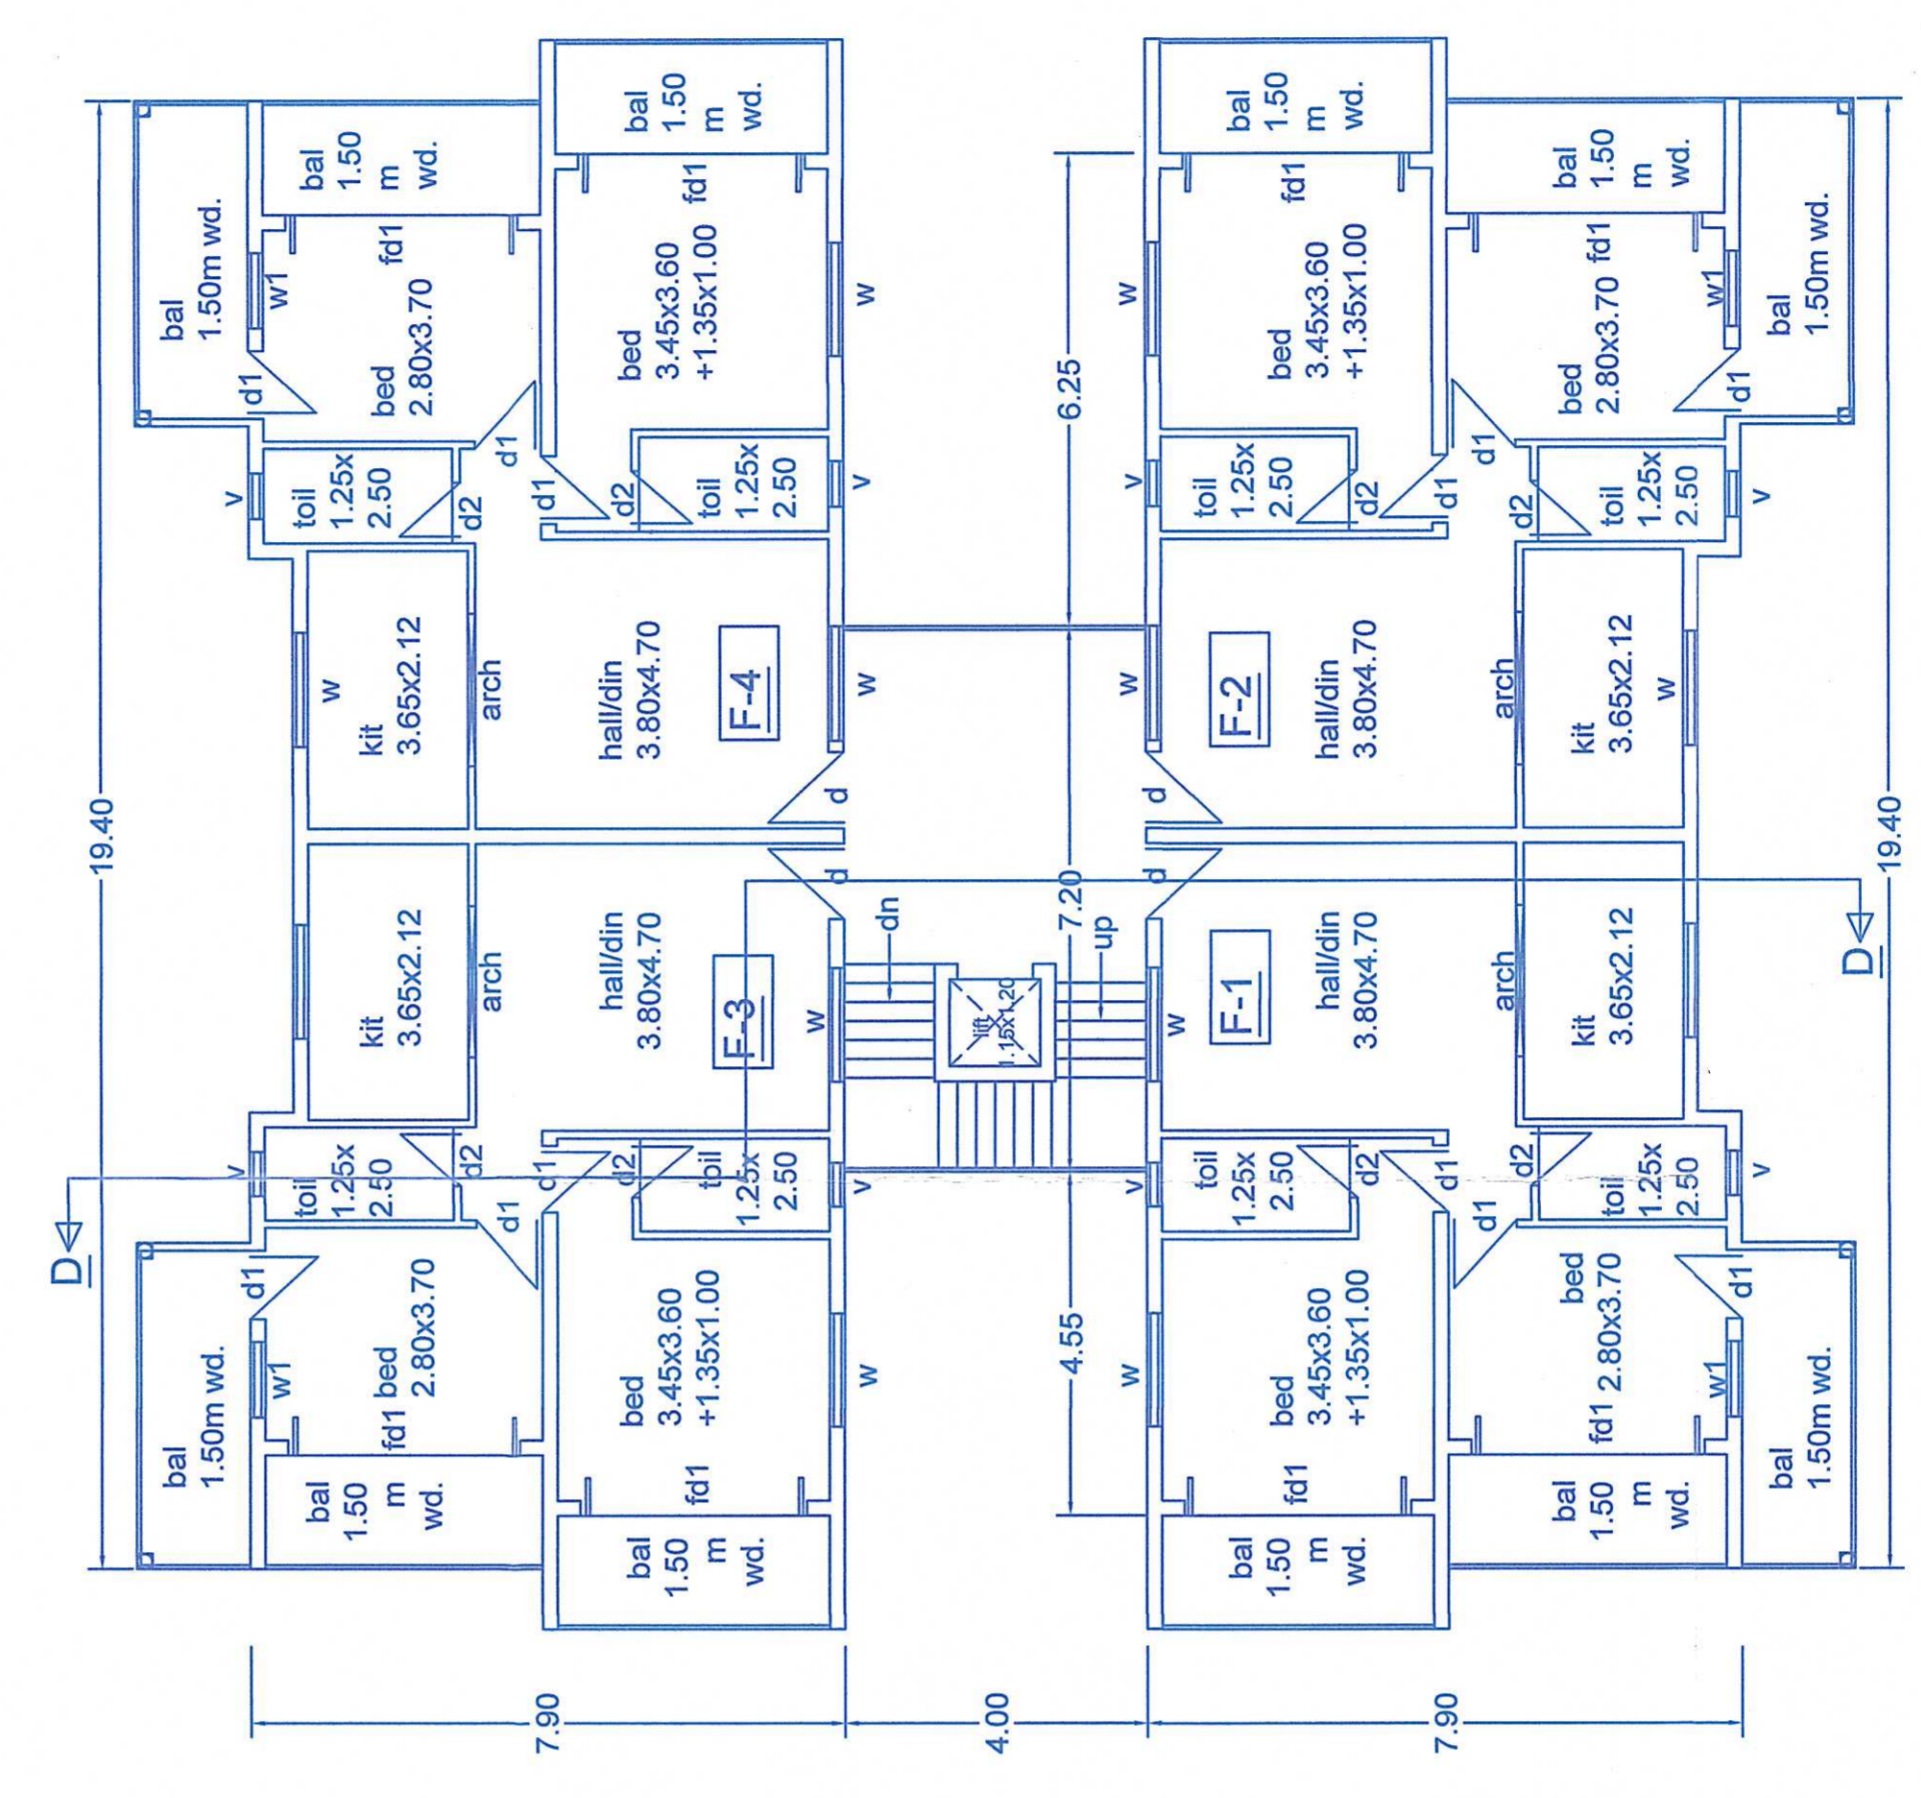

FIRST FLOOR PLAN 1:100

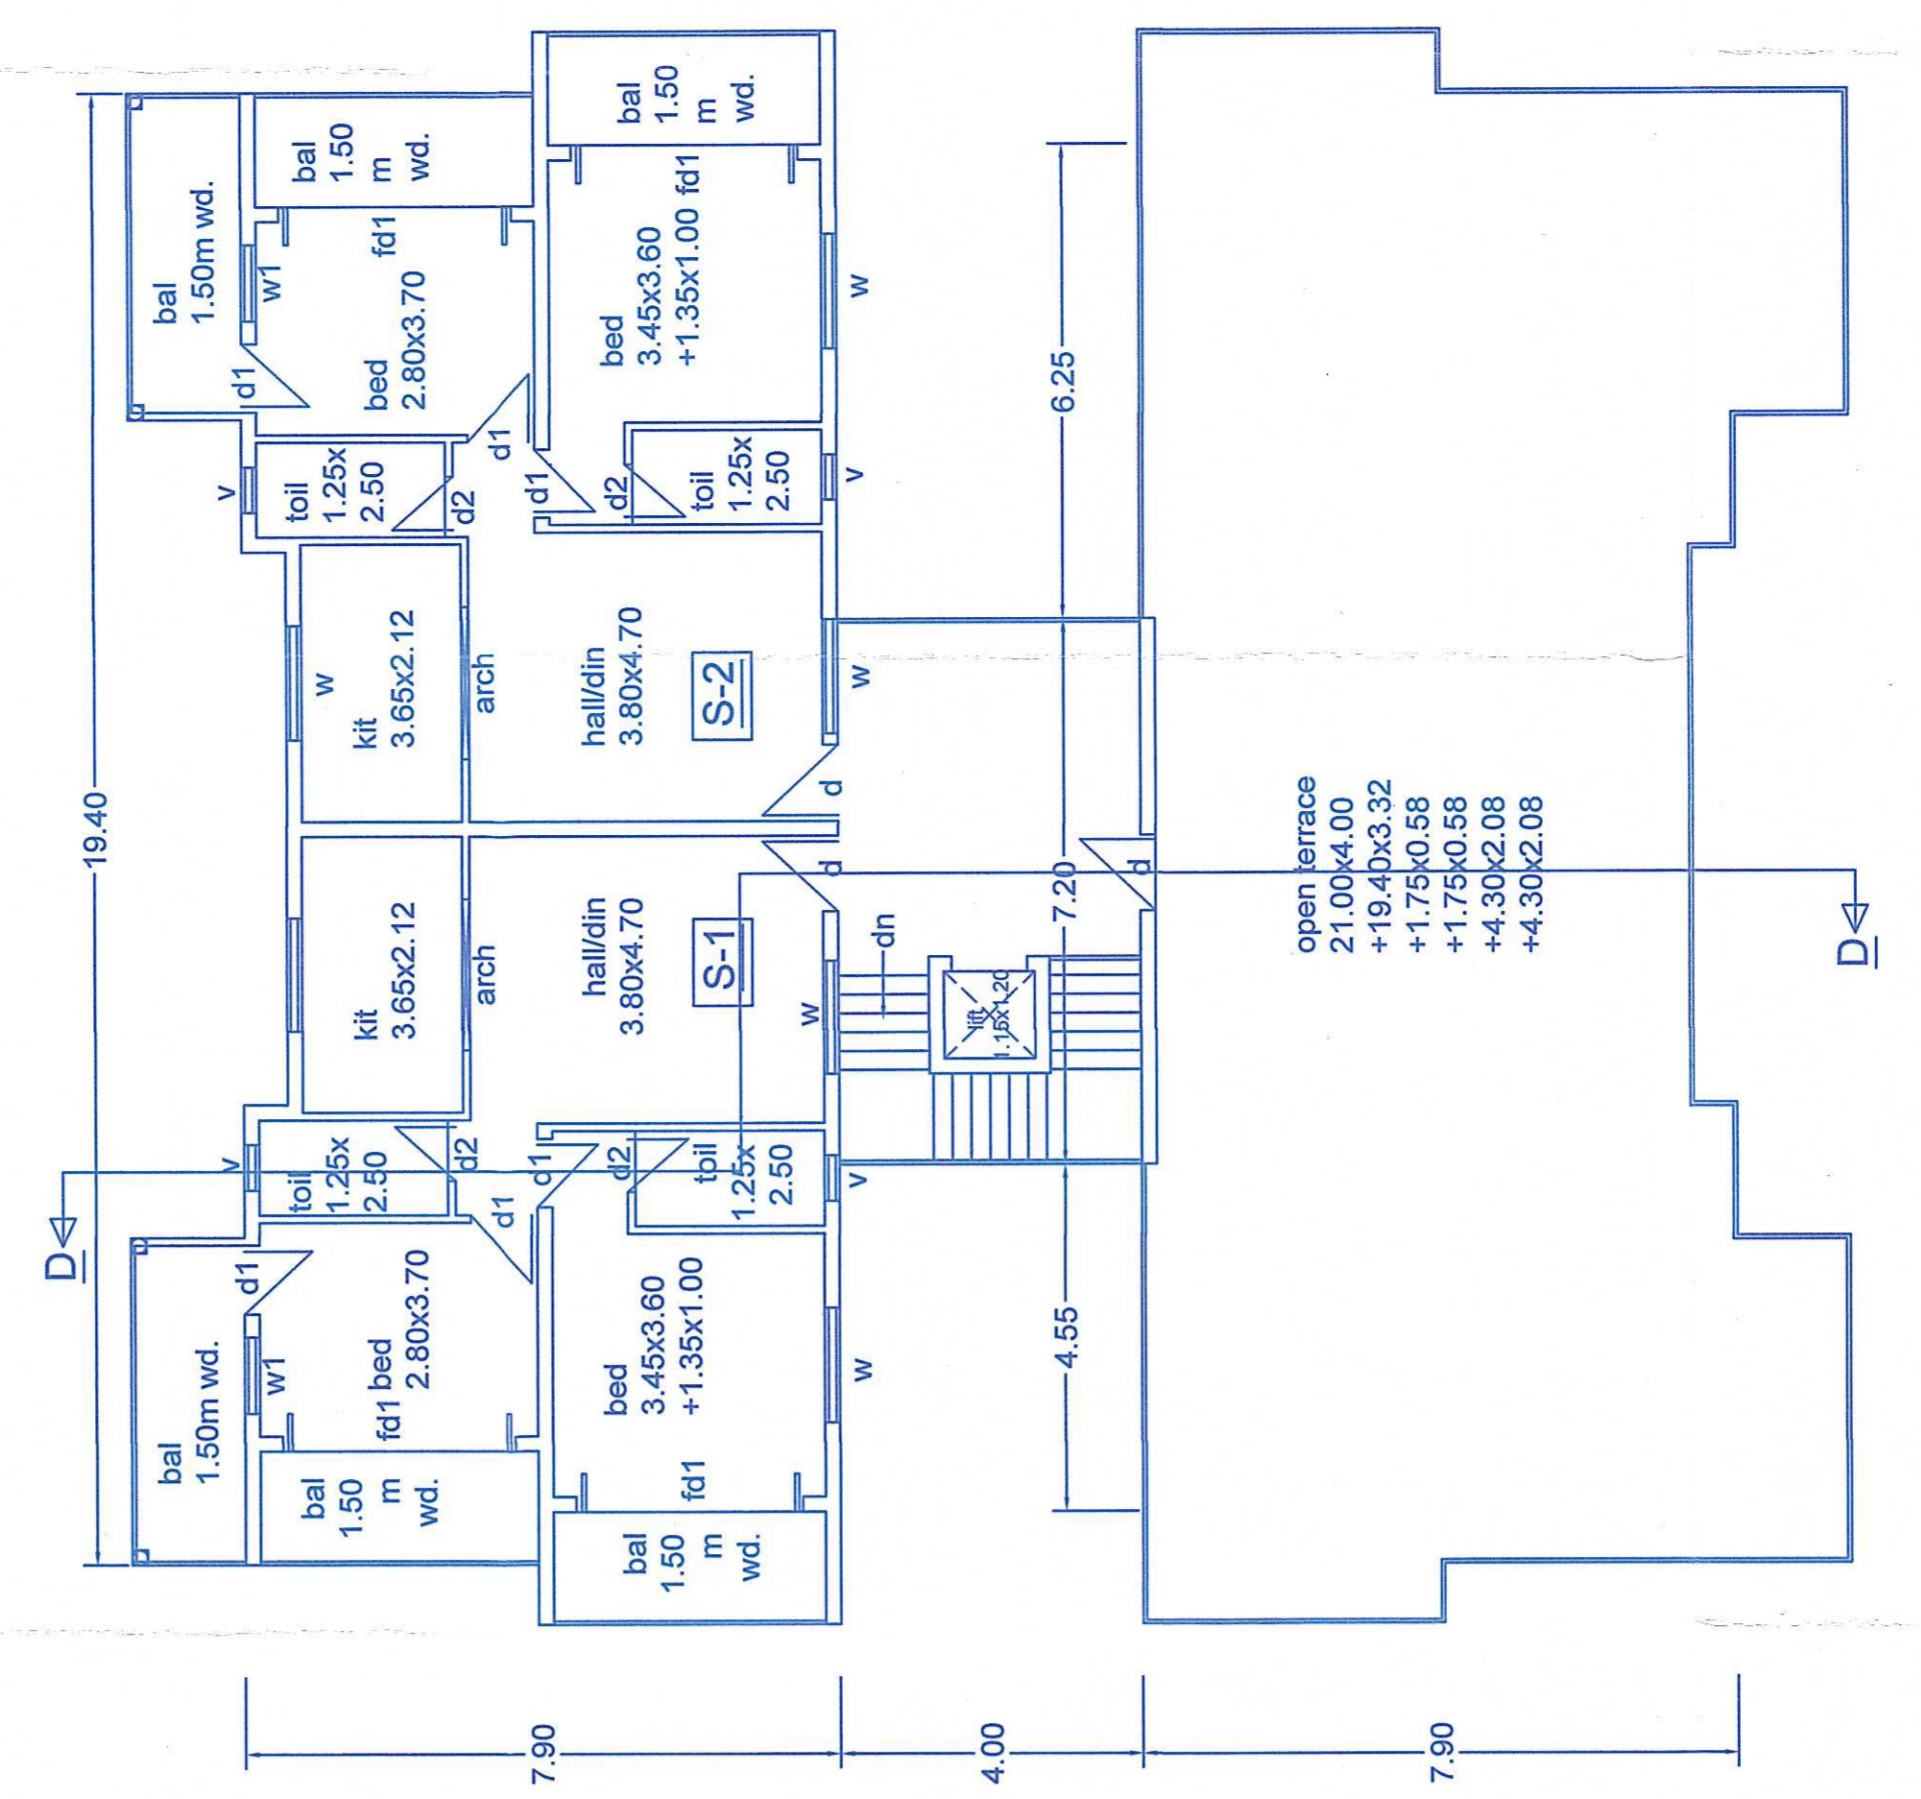

SECOND FLOOR PLAN 1:100


OWNER
 PDA

ENGINEER


AUXILIO RODRIGUES
 Reg. No. PWD/ENGR. 29982
 Dongri, Assonora,
 Bardez, Goa 403 503
 TCP Reg. No. SEI/002/2019

PROPOSED CONSTRUCTION OF RESIDENTIAL AND COMMERCIAL BUILDING, CLUB HOUSE, SWIMMING POOL, WELL AND COMPOUND WALL.
 ON SURVEY NO.87/5. AT ASSONORA BARDEZ - GOA.


TYPE-E

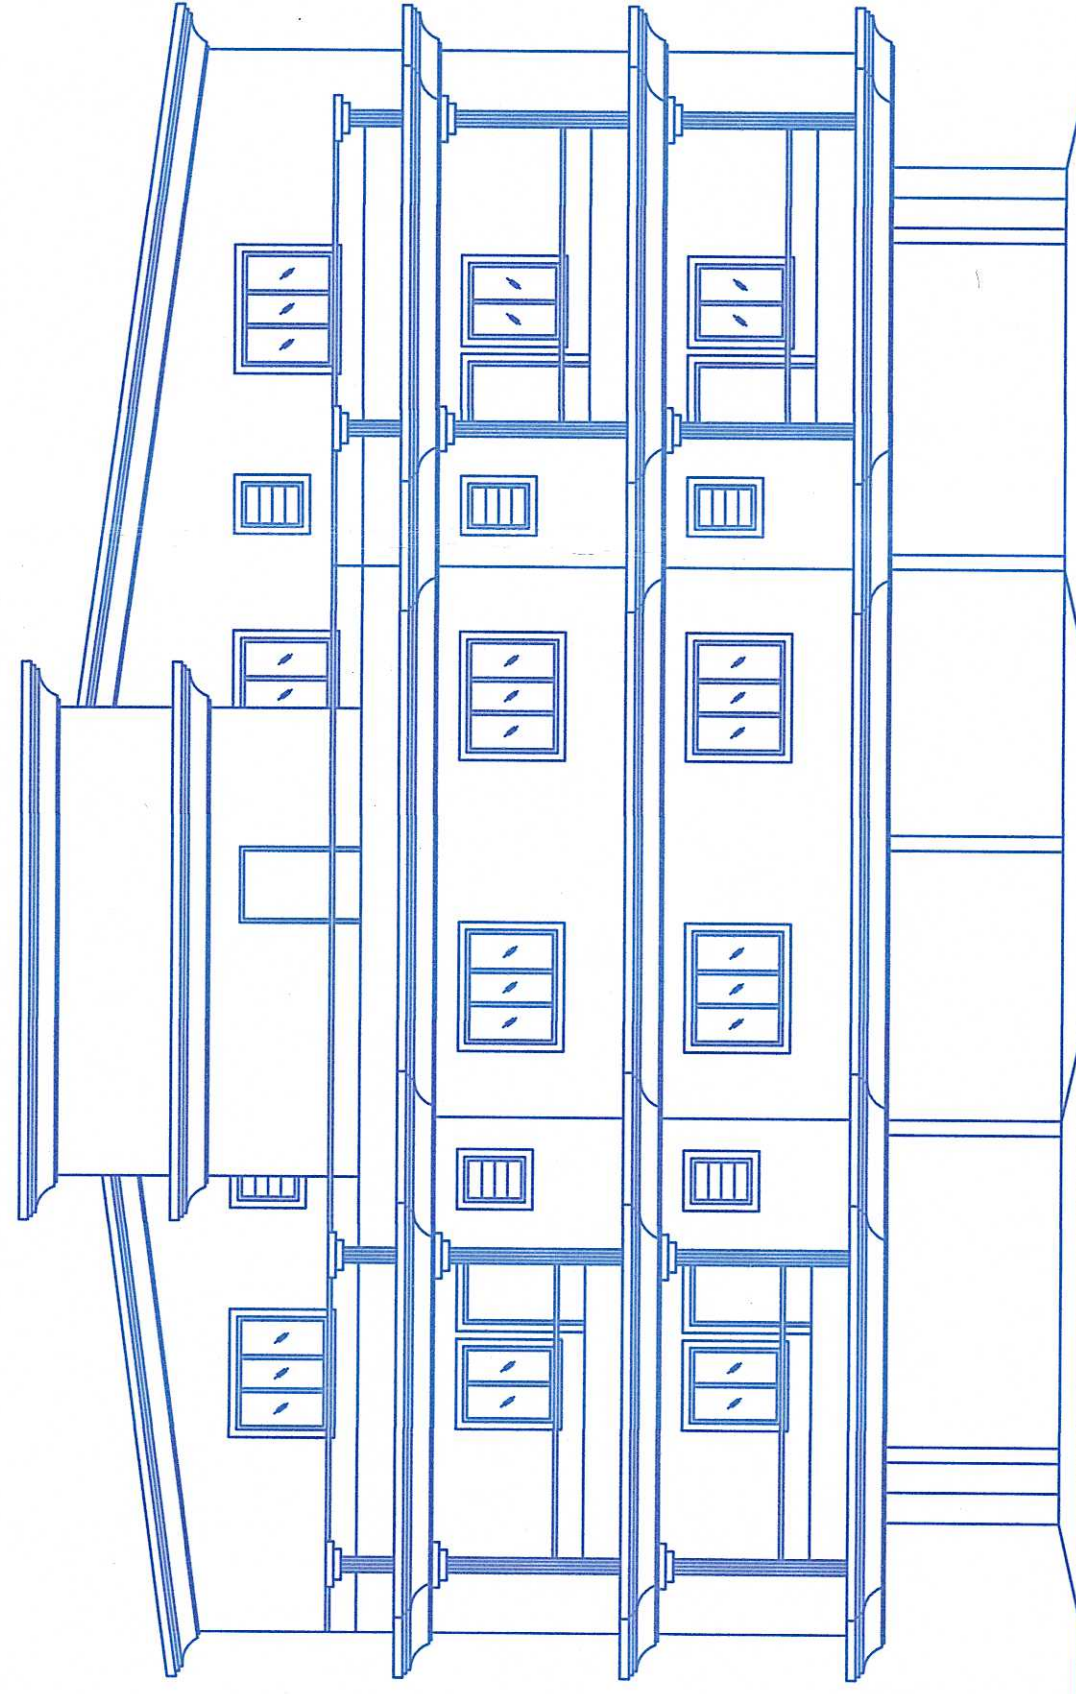

ELEVATION 1:100

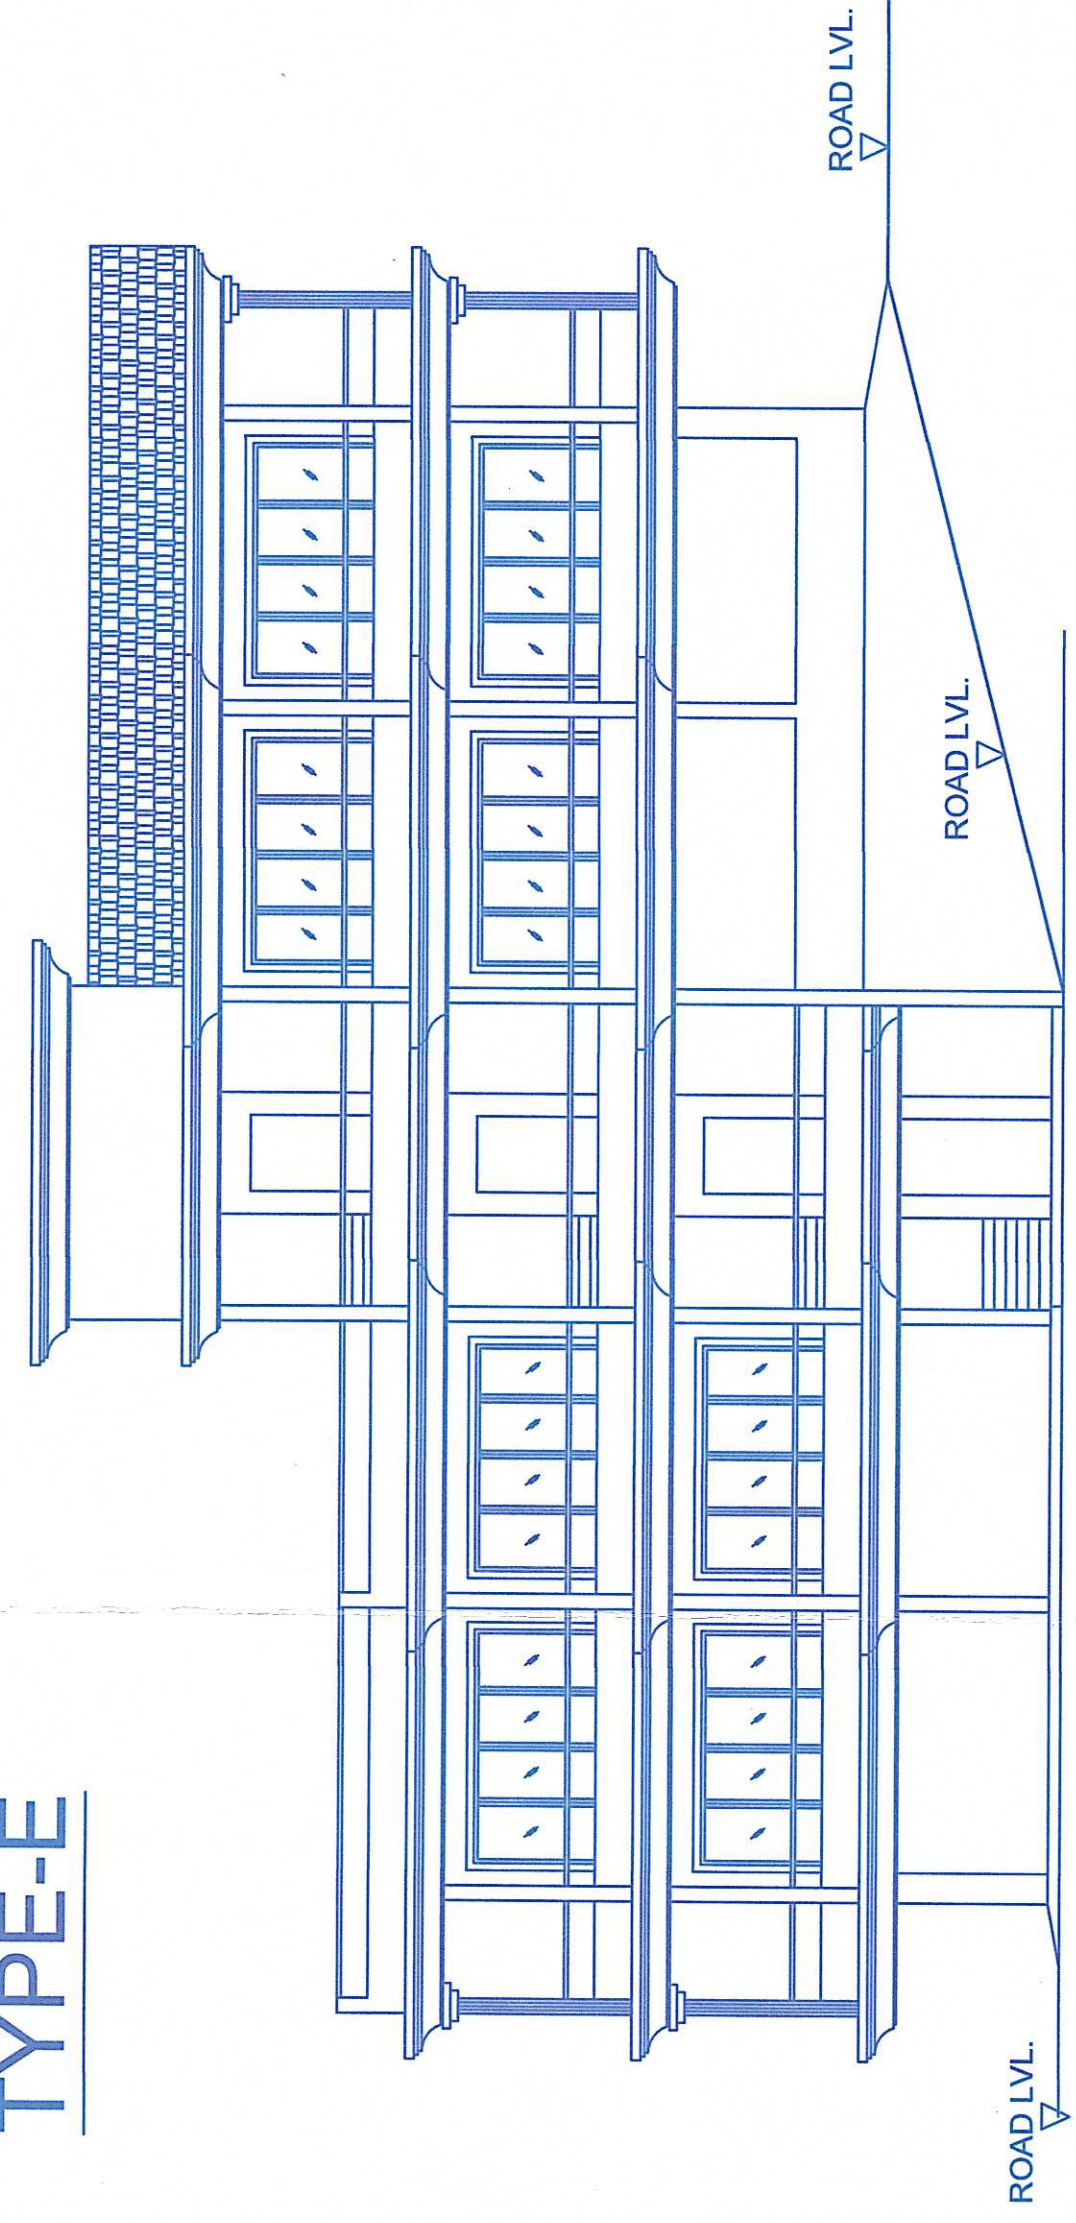


R.H.S ELEVATION 1:100

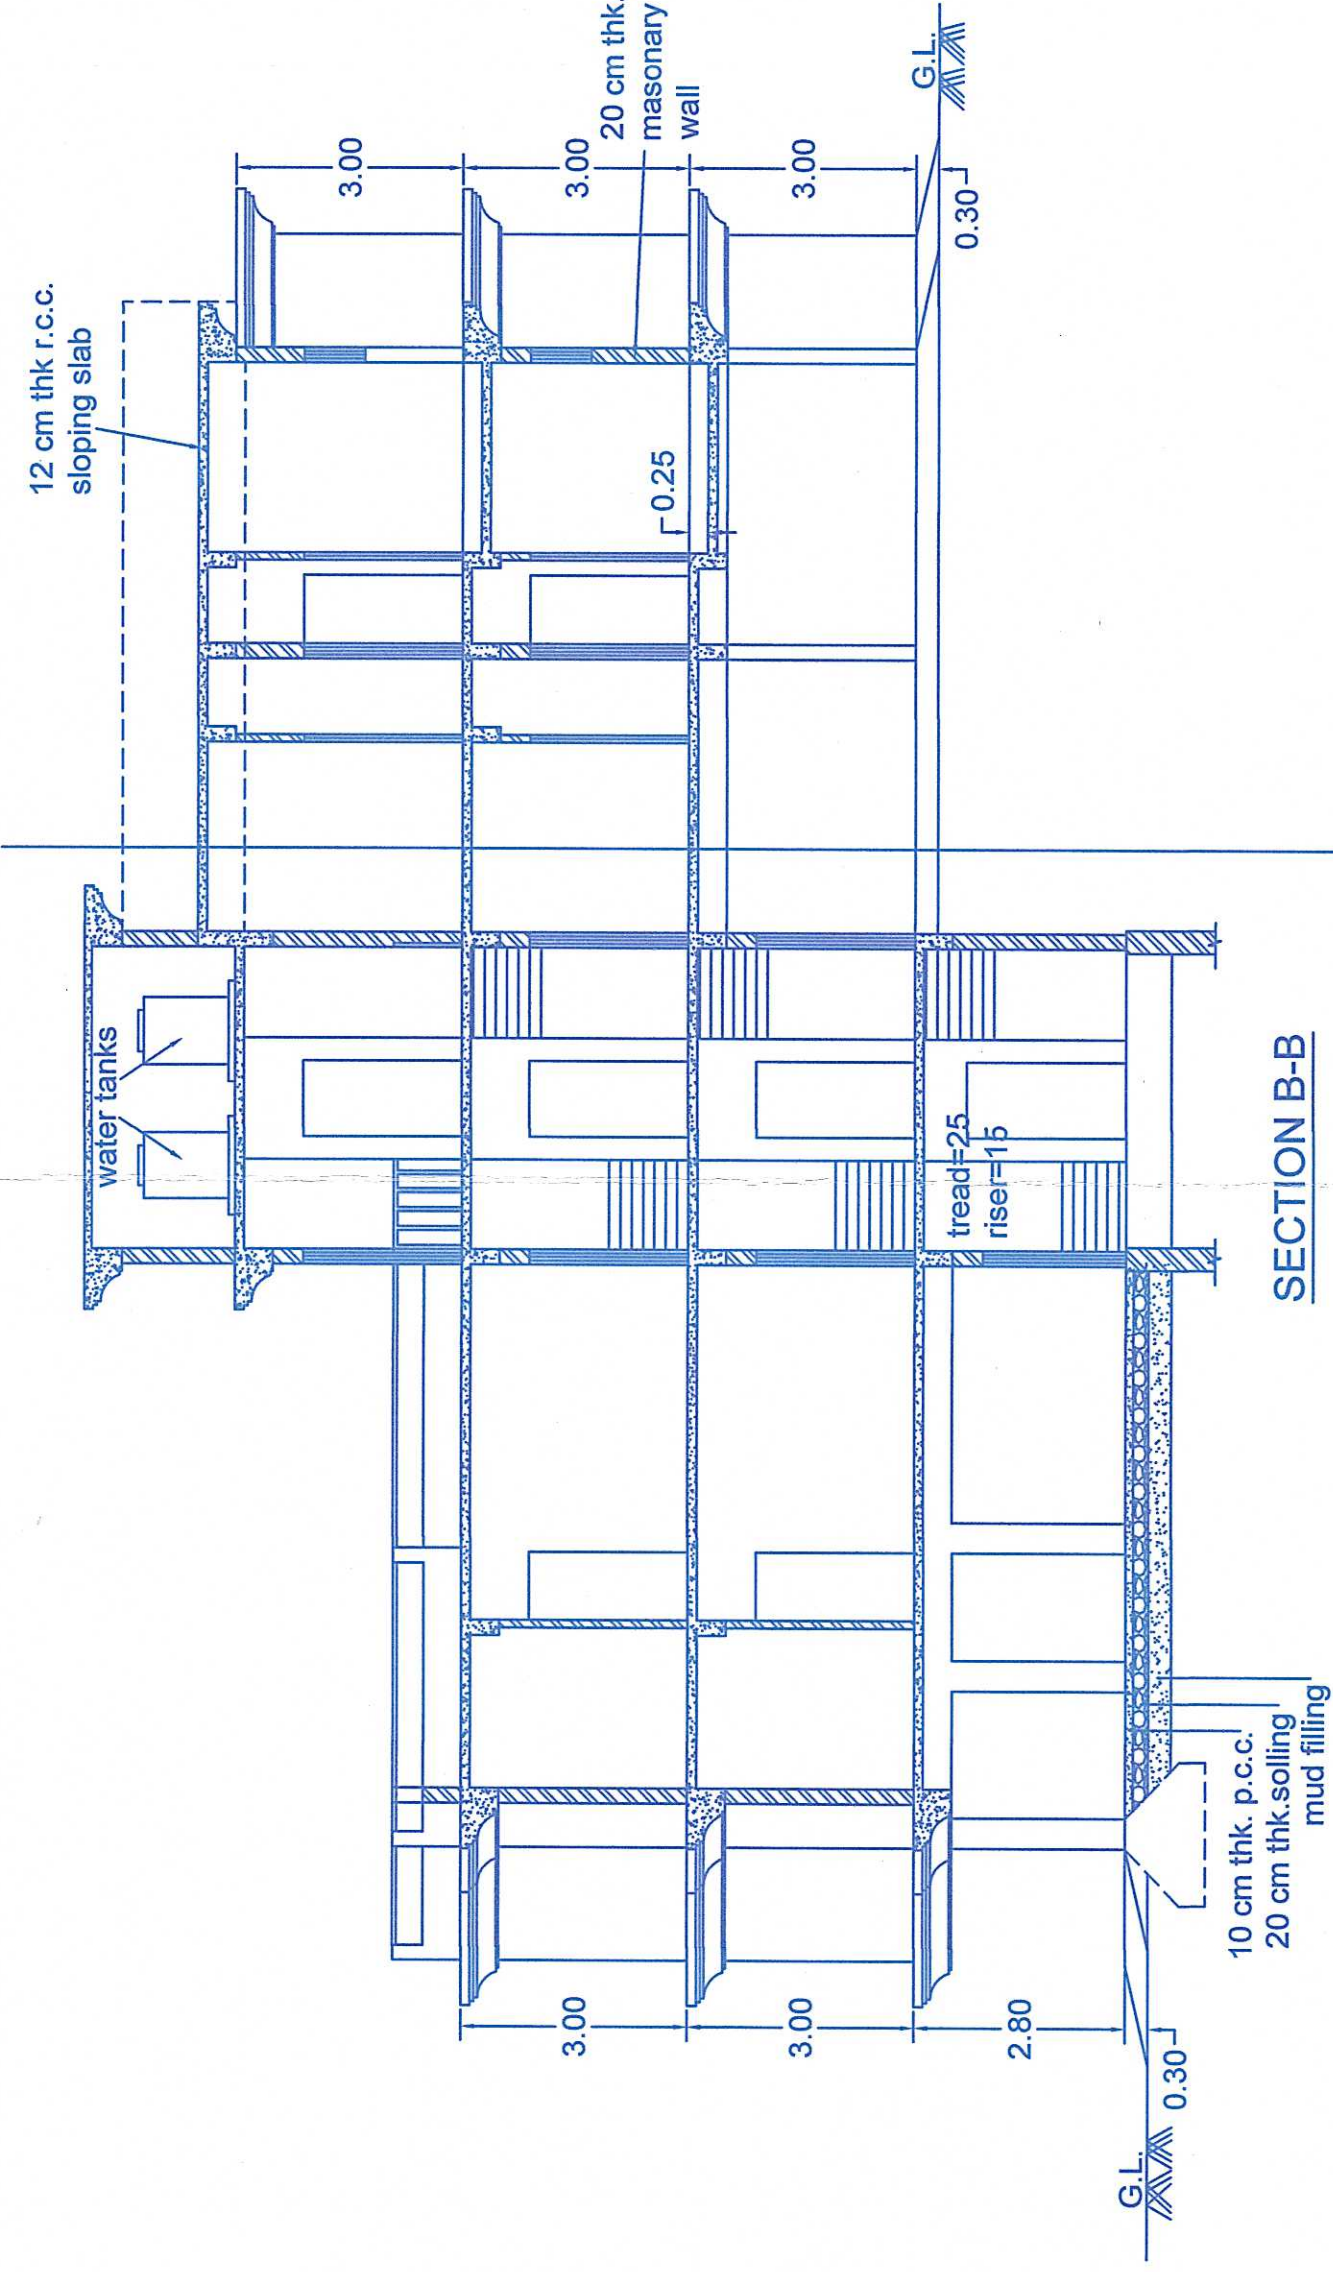


SECTION B-B

OPENING SCHEDULE


TYPE	SIZE	DESCRIPTION
fd1	3.10x2.10	french door
d	1.00x2.10	door
d1	0.90x2.10	door
d2	0.80x2.10	door
w	1.50x1.20	window
w1	1.00x1.20	window
v	0.60x0.80	ventilator

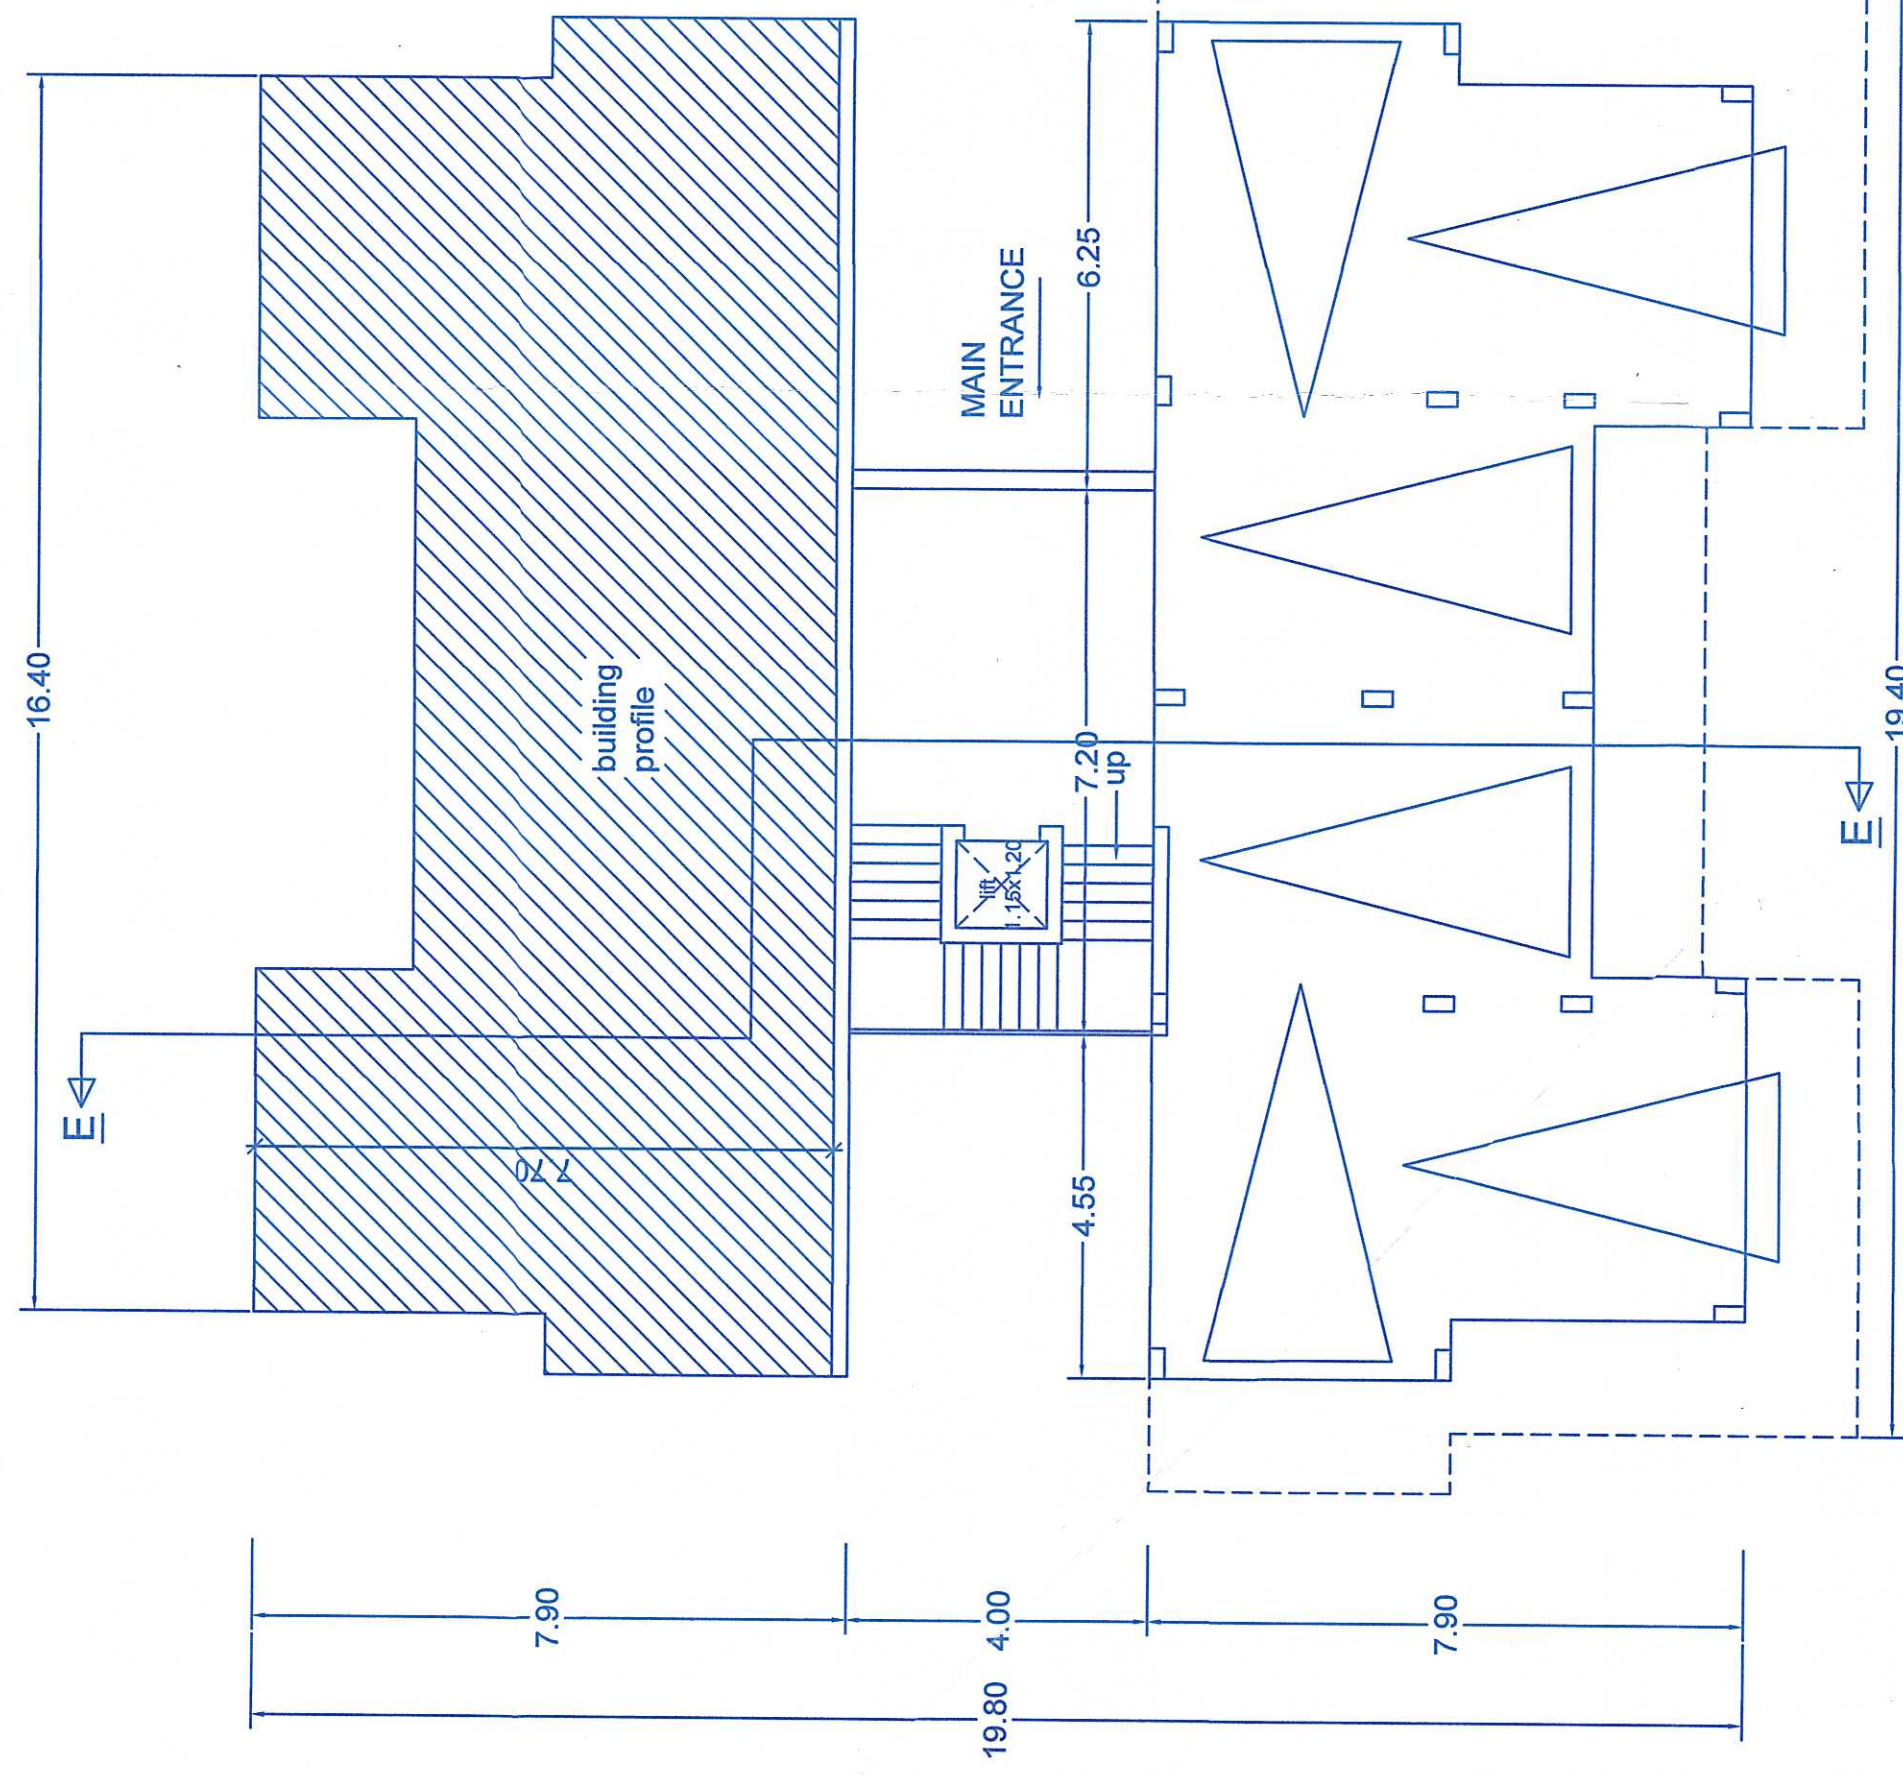


LOWER GROUND FLOOR PLAN 1:100

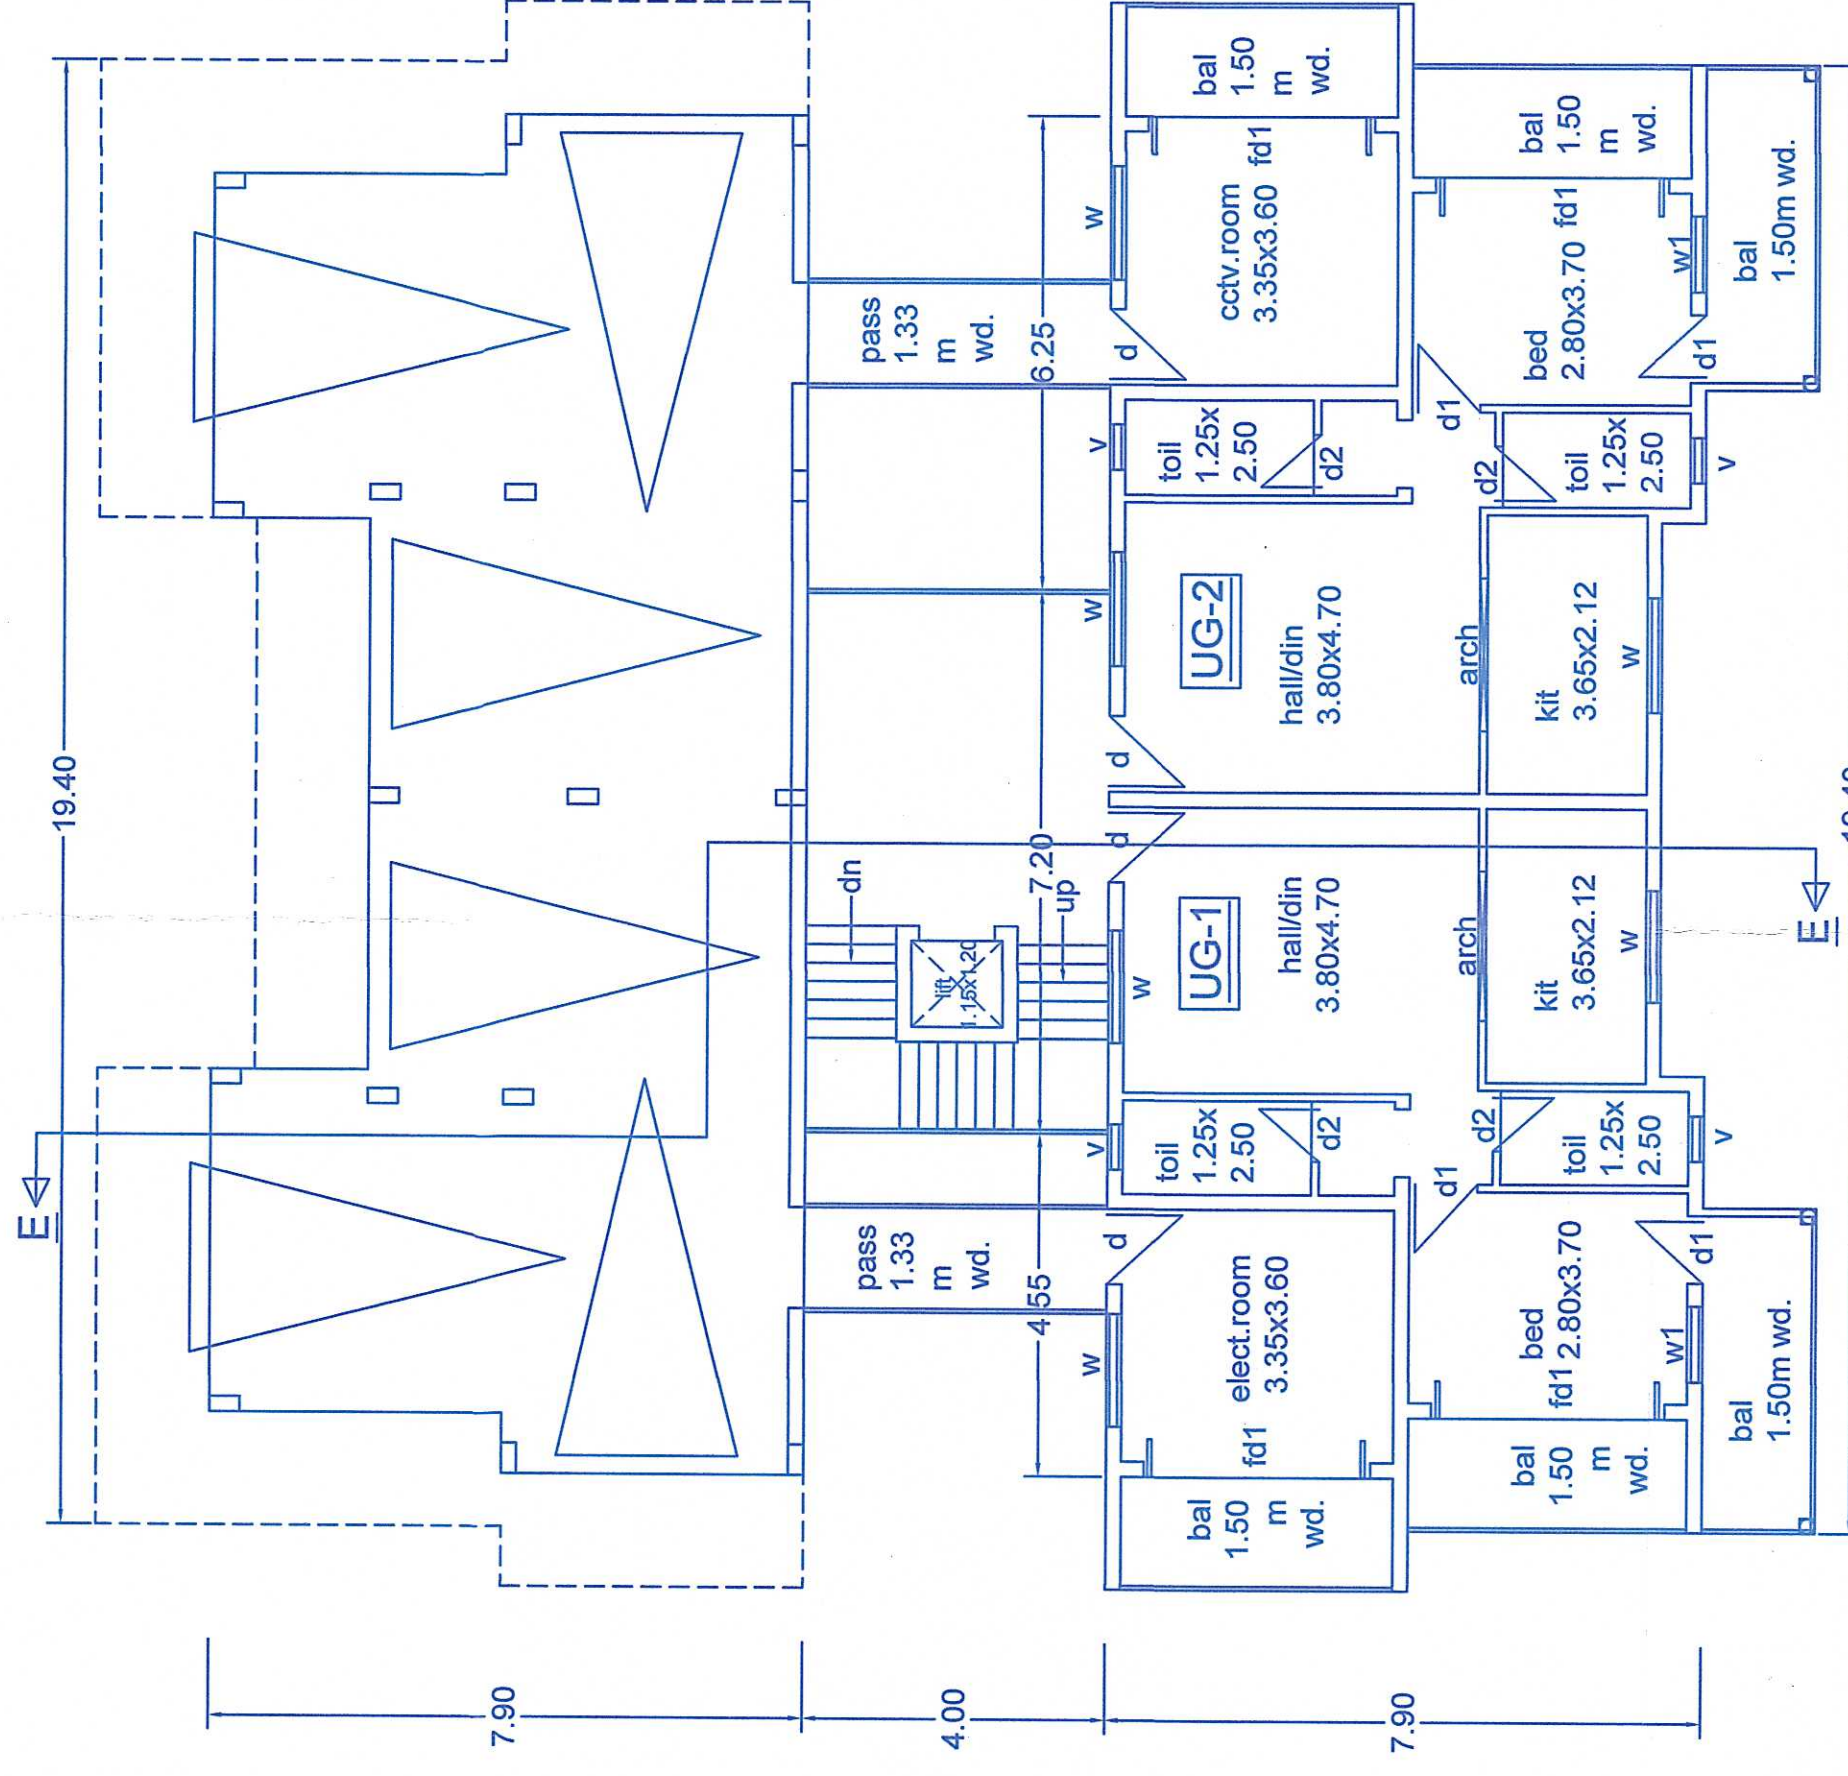

UPPER GROUND FLOOR PLAN 1:100

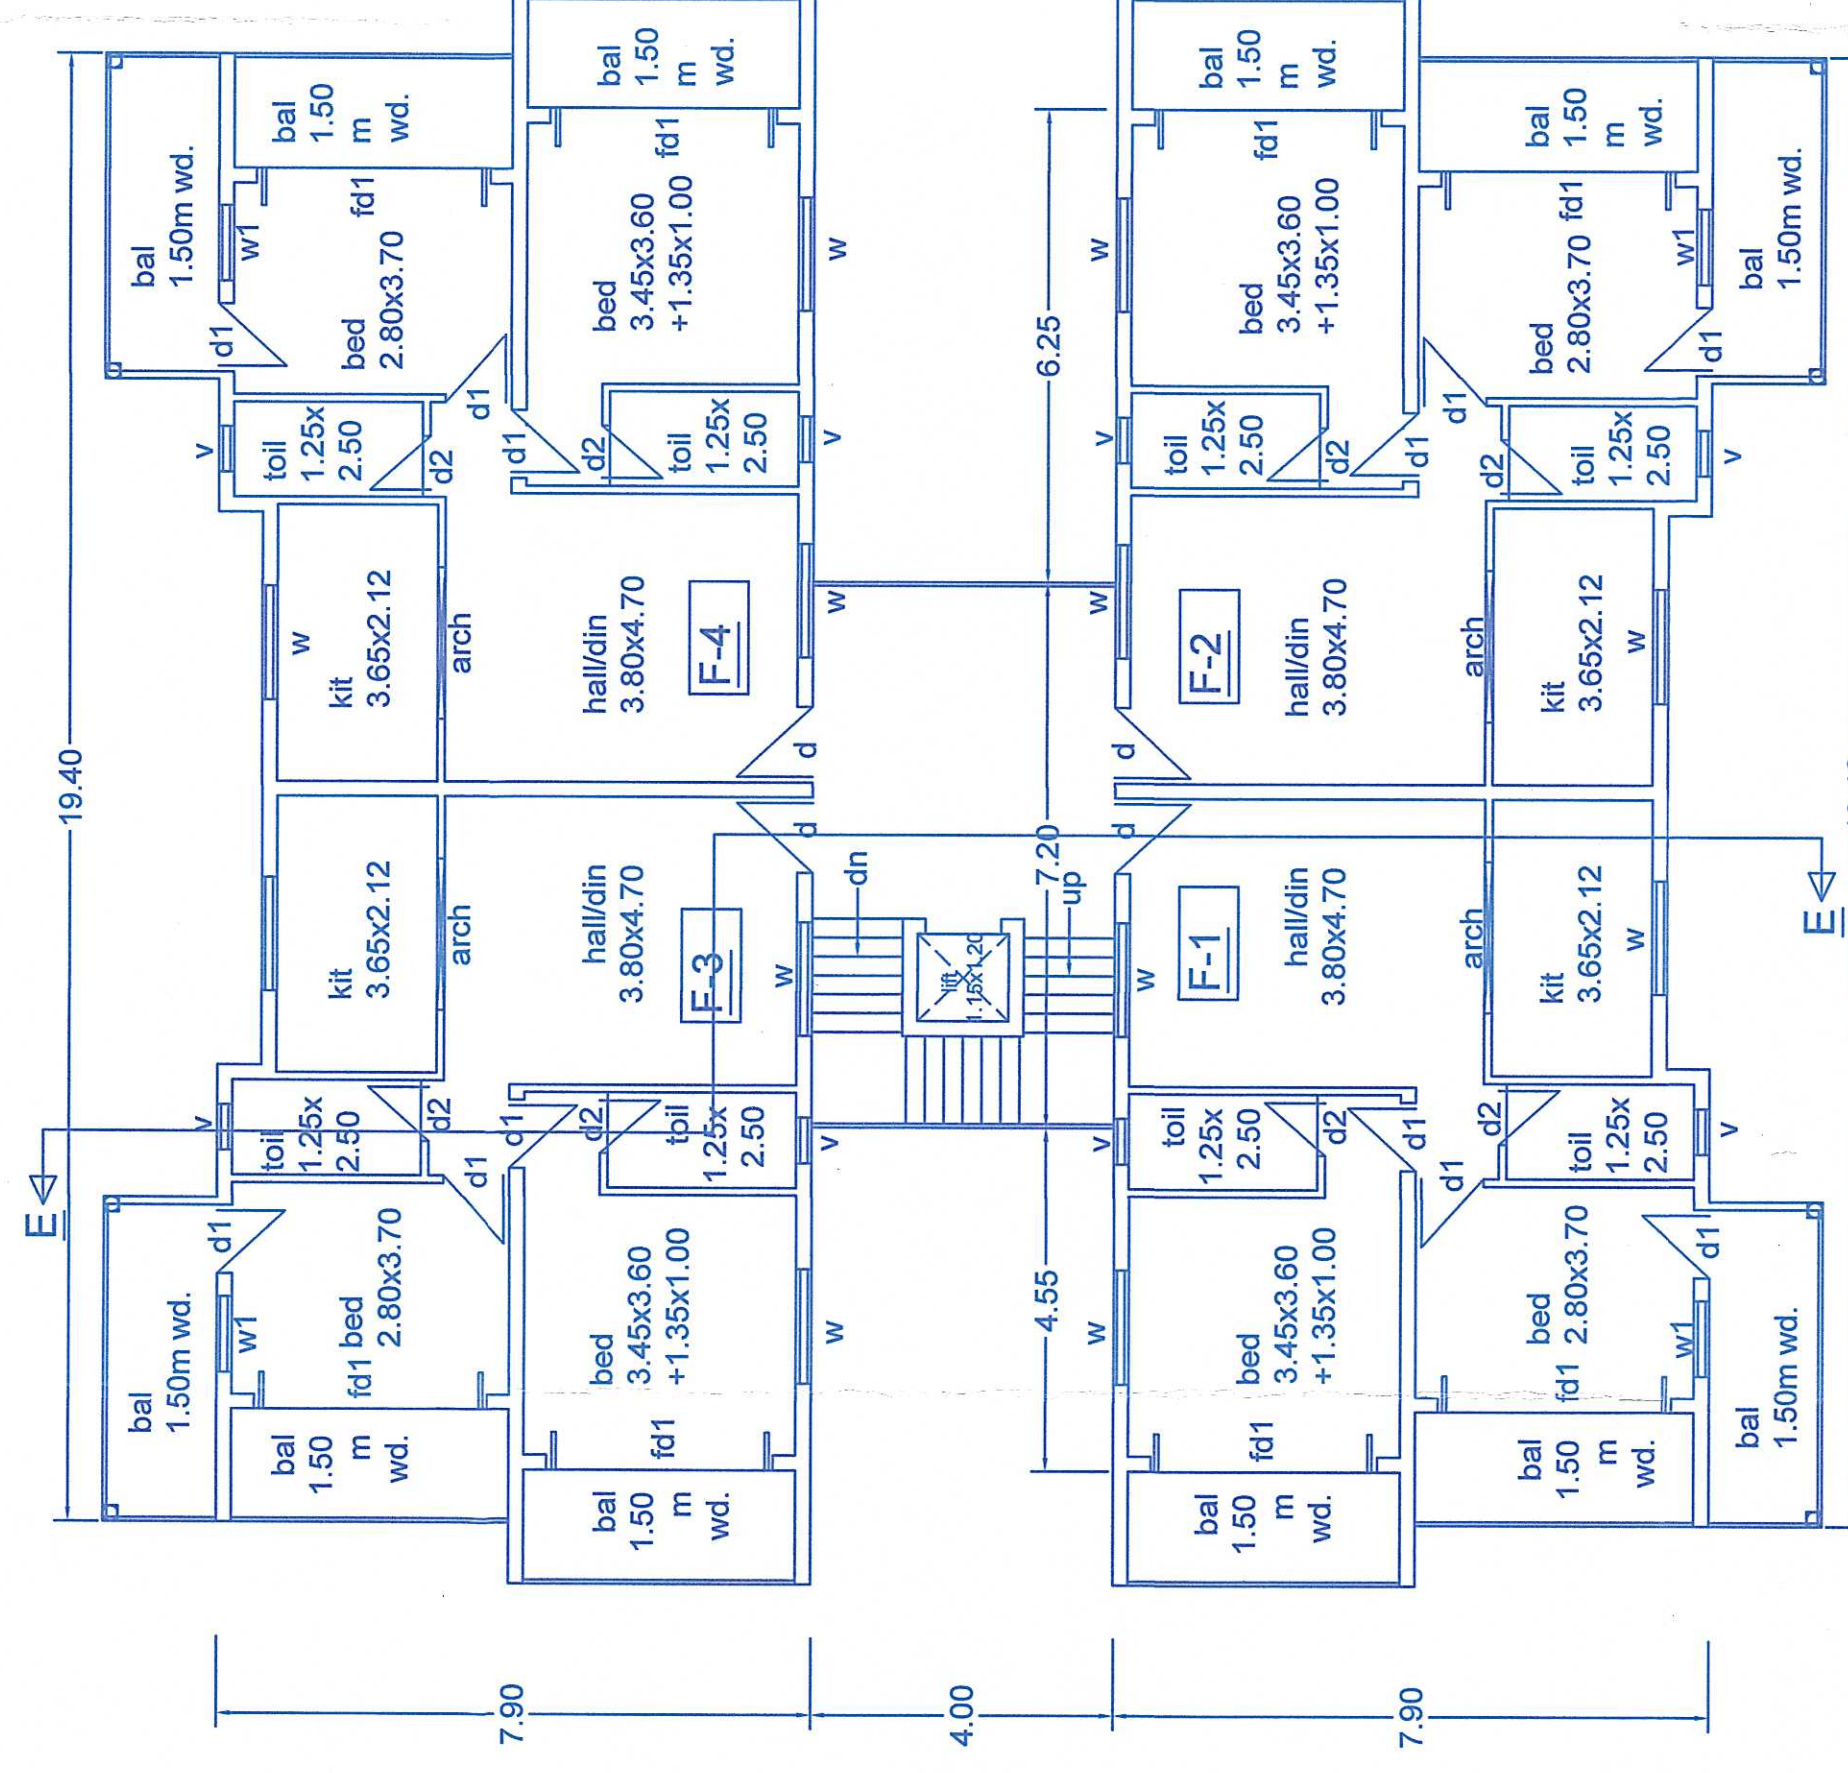

FIRST FLOOR PLAN 1:100

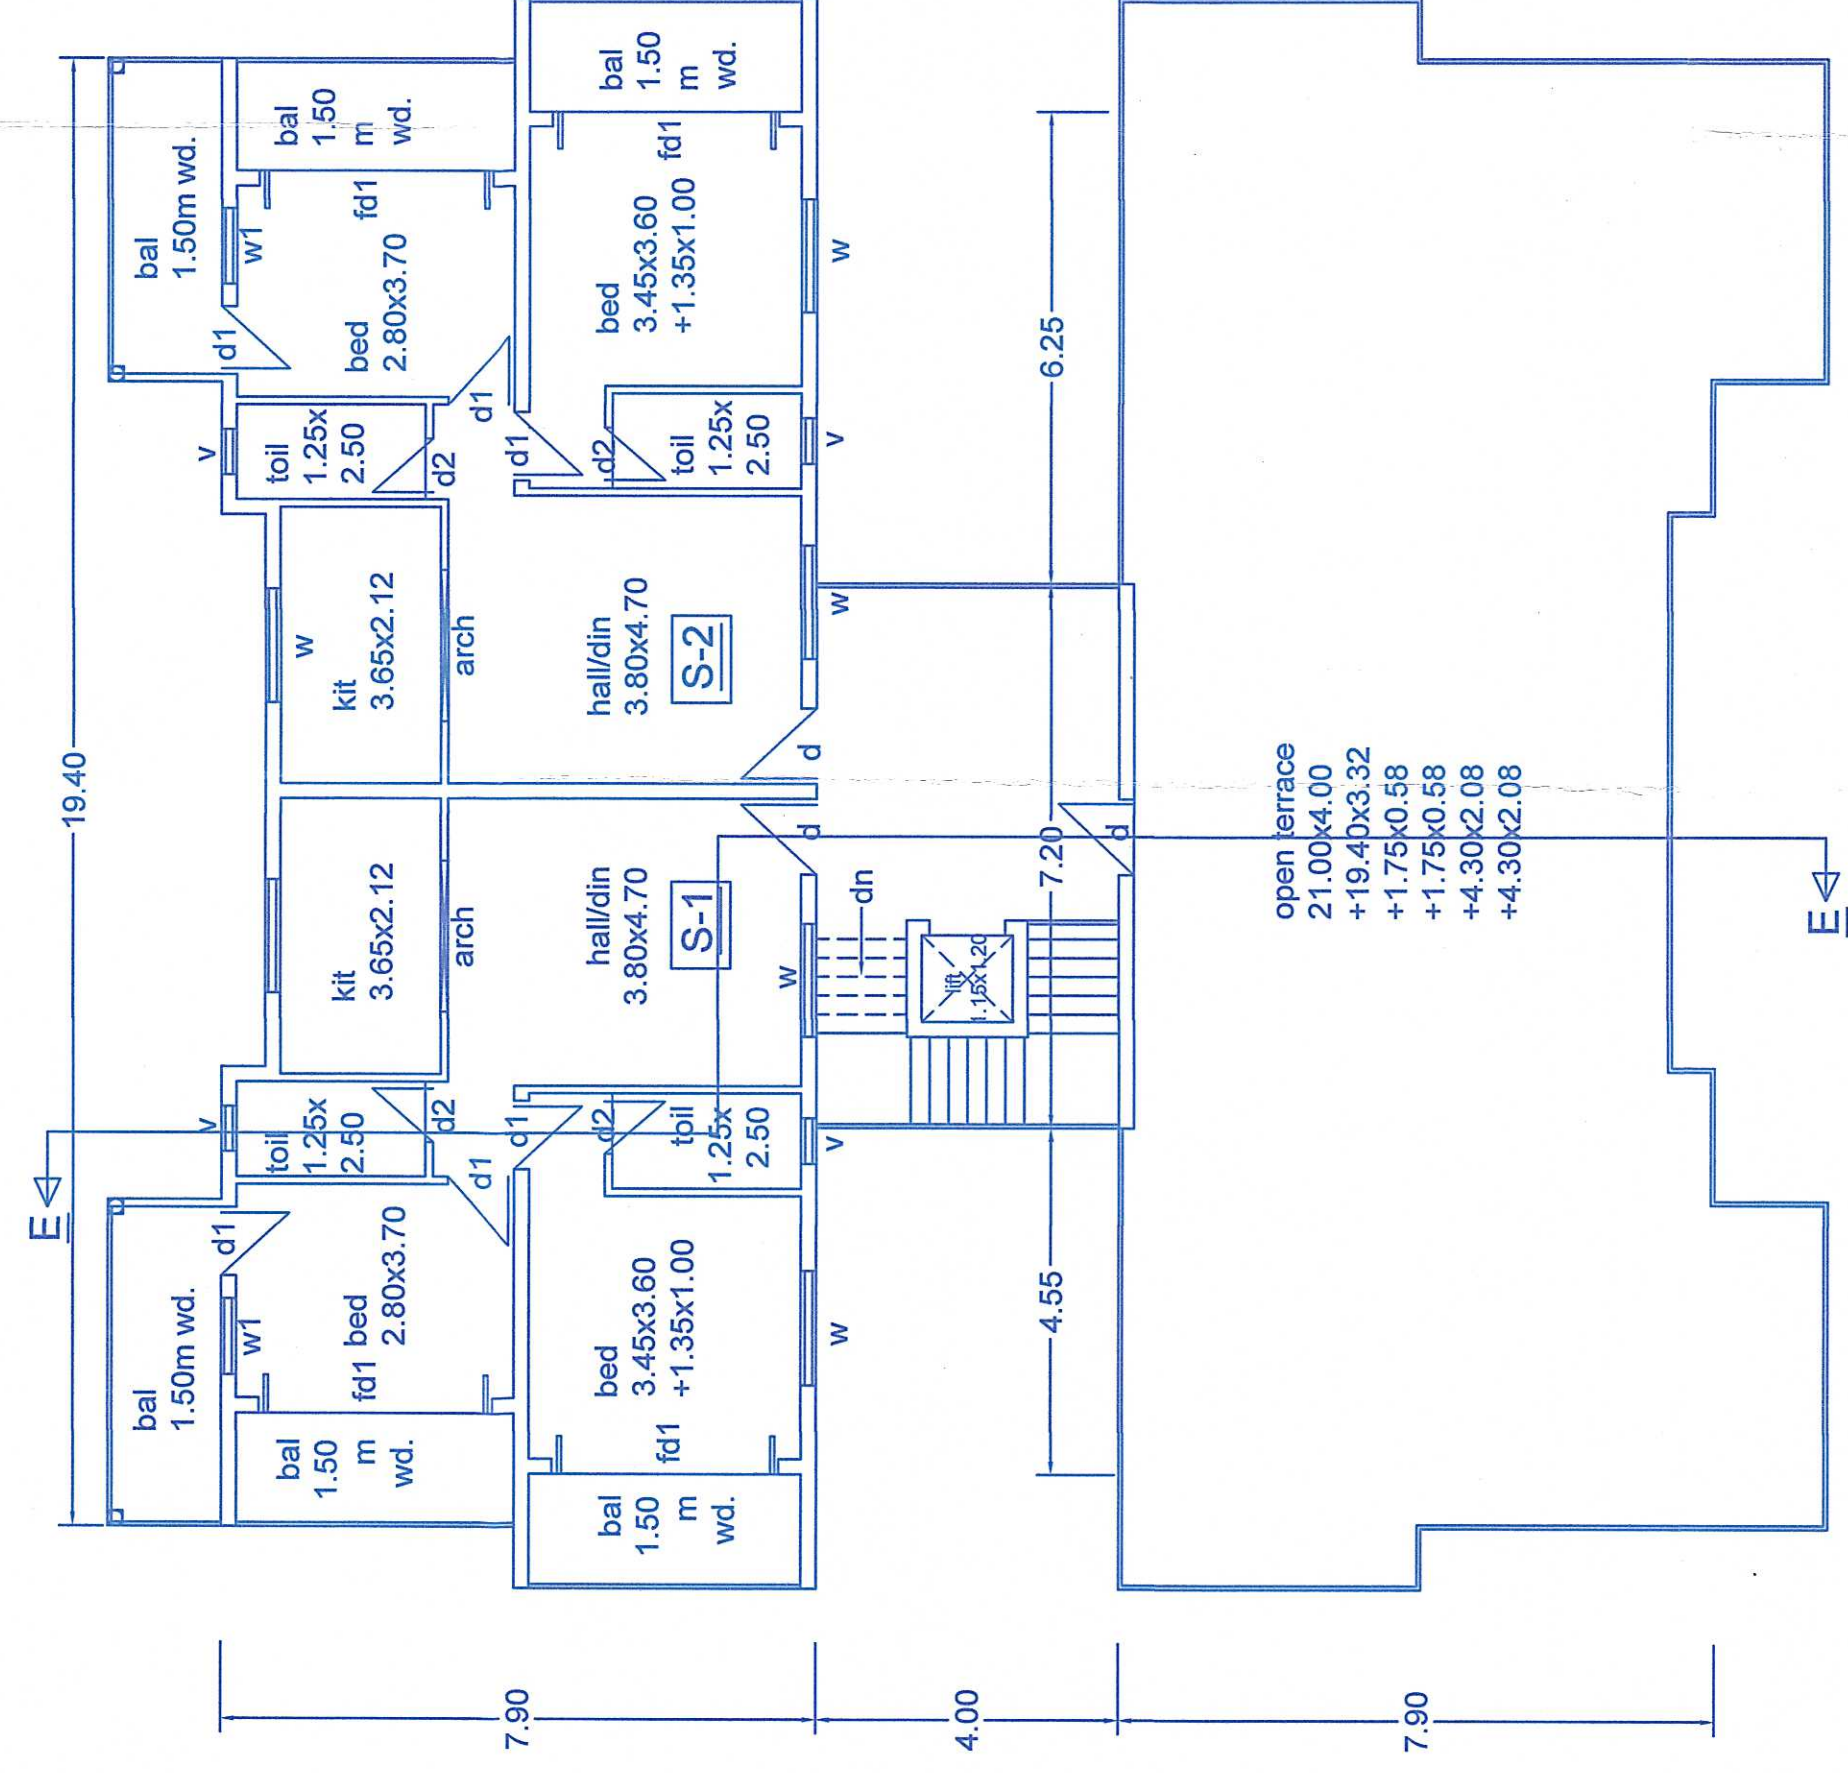

SECOND FLOOR PLAN 1:100

Approved with conditions vide L. No. 178632/1/2007 dt. 21/01/2007

Dy. Town Planner
Town & Country Planning Dept
Govt. of Goa, Panaji

PROPOSED CONSTRUCTION OF RESIDENTIAL AND COMMERCIAL BUILDING, CLUB HOUSE, SWIMMING POOL, WELL AND COMPOUND WALL. ON SURVEY NO.875. AT ASSONORA BARDEZ - GOA.

Plan Approved and Passed
Vide Res. No. 222/2007
Meeting Date: 23/10/2007
With condition: VP/15/10/2007
Dated: 07/11/2007

OWNER
POA


ENGINEER

AUXILIO RODRIGUES
R.E. (Civil)
Reg. No. PWD/ENGR. 29192
Dangir, Assonora,
Bardez, Goa 403 503
TCP Reg. No. SEI0022019

Approved with condition vide
 L. No.: TPB/6882/ASSON/TP-21/3956

Handwritten signature dt. 27/09/2021


Dy. Town Planner
 Town & Country Planning Dept.
 Govt. of Goa, Mapusa

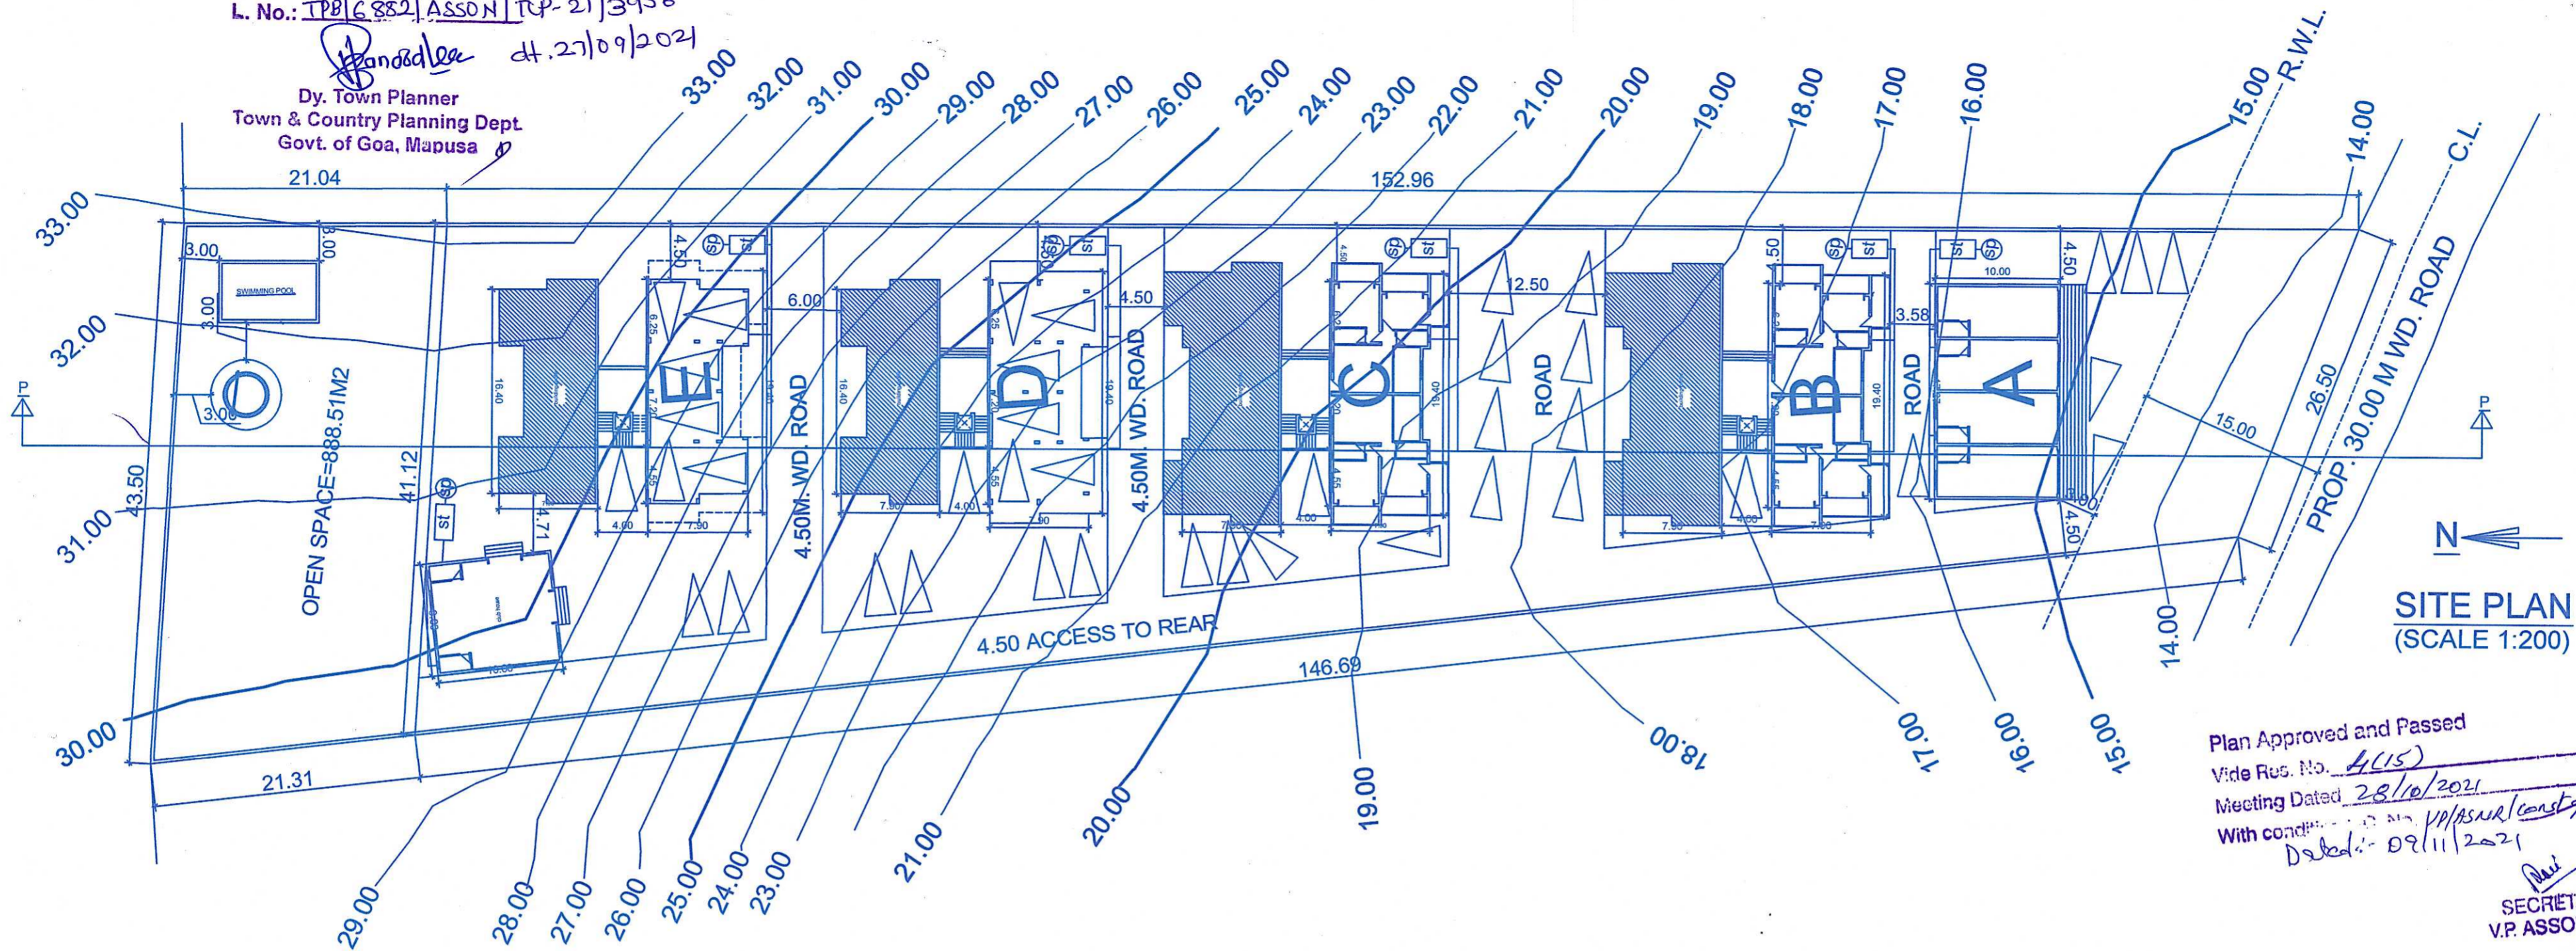

SITE PLAN
 (SCALE 1:200)

Plan Approved and Passed
 Vide Res. No. 4(15)
 Meeting Dated 28/10/2021
 With condition of VP/ASNR/const of Residential Buidl/2021/F/8
 Dated: 09/11/2021 /1069

Handwritten signature
 SECRETARY
 V.P. ASSONORA

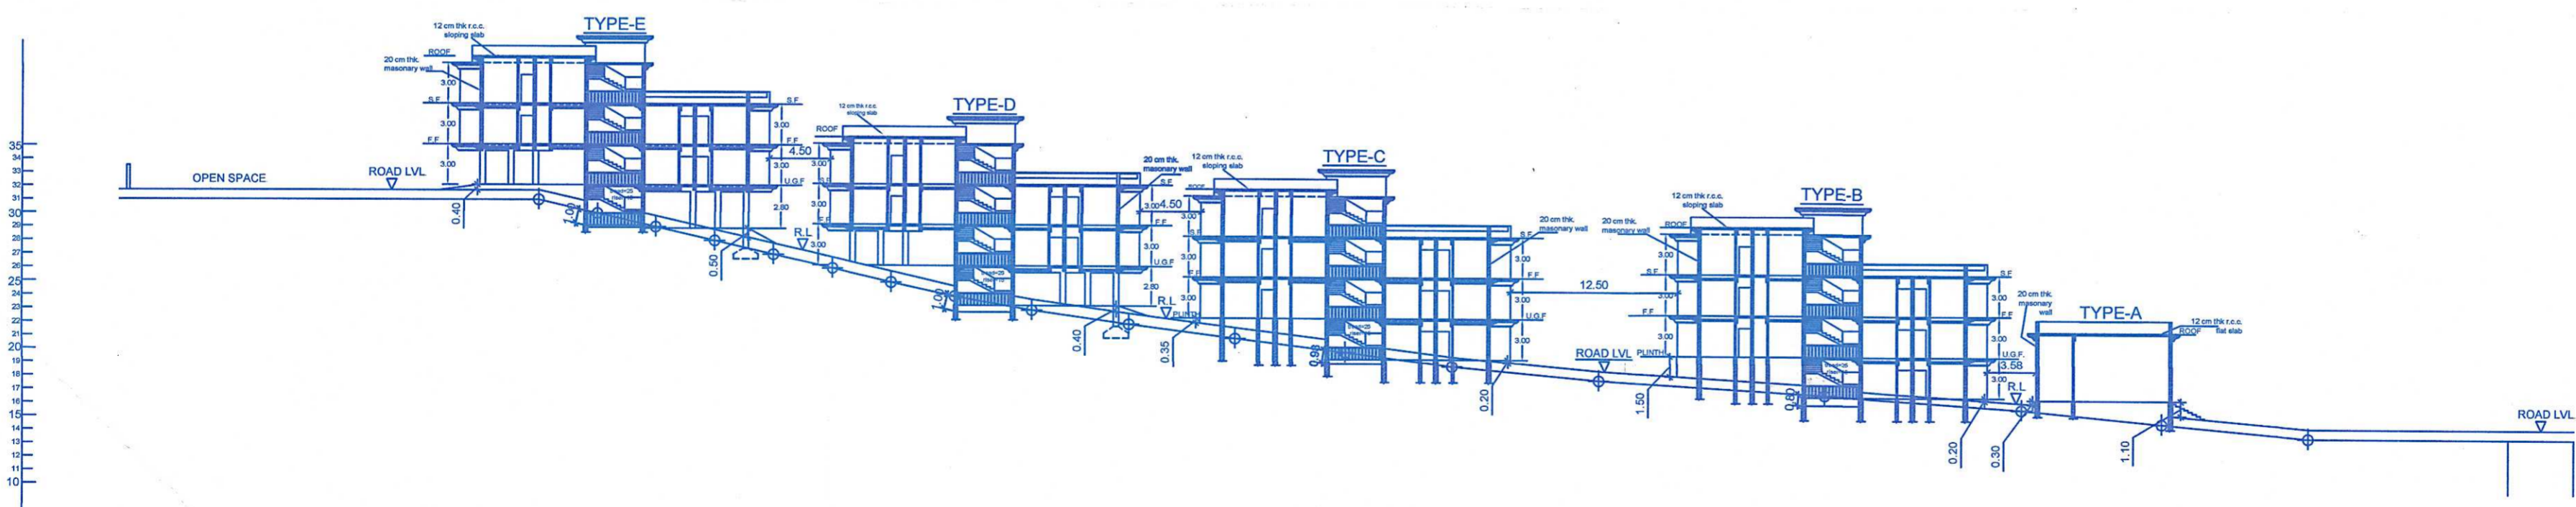

SECTION P-P
 (SCALE 1:200)




PROPOSED CONSTRUCTION OF RESIDENTIAL AND COMMERCIAL BUILDING, CLUB HOUSE, SWIMMING POOL, WELL AND COMPOUND WALL. ON SURVEY NO.87/5. AT ASSONORA BARDEZ - GOA.

OWNER POA *Handwritten signature*

ENGINEER

Handwritten signature
AUXILIO RODRIGUES
 B.E. Civil (Hons)
 Reg. No. PWD/ENGR. 299/92
 Dongri, Assonora,
 Bardez, Goa 403 503
 TCP Reg. No. SE/0002/2019

TYPE-B&C

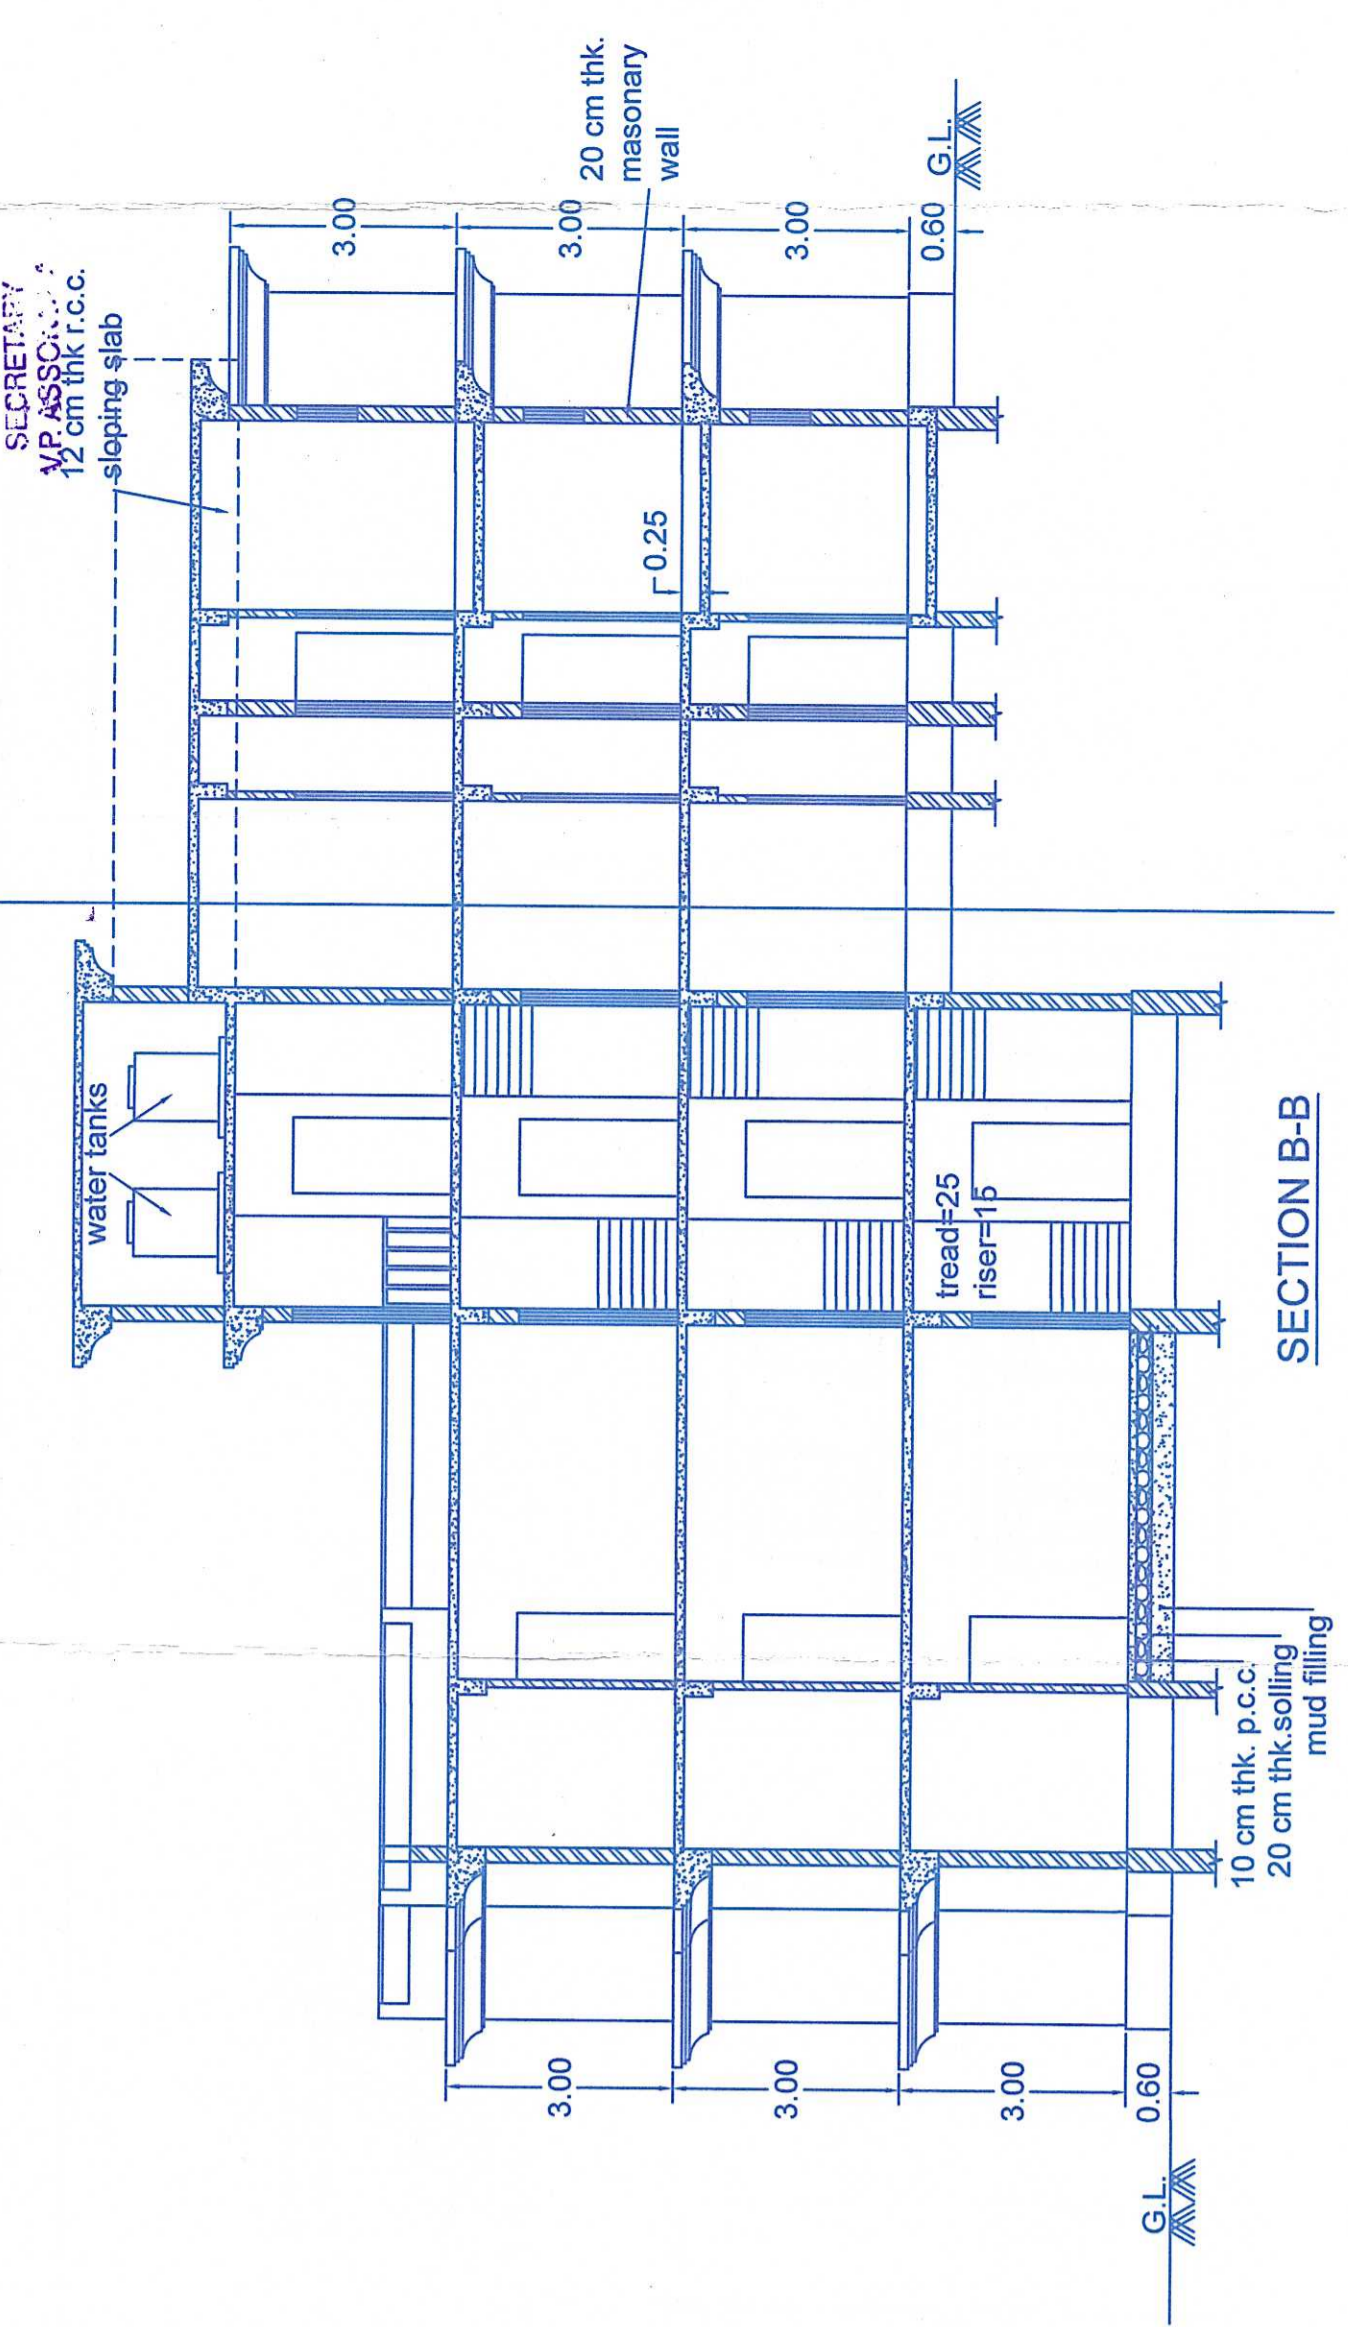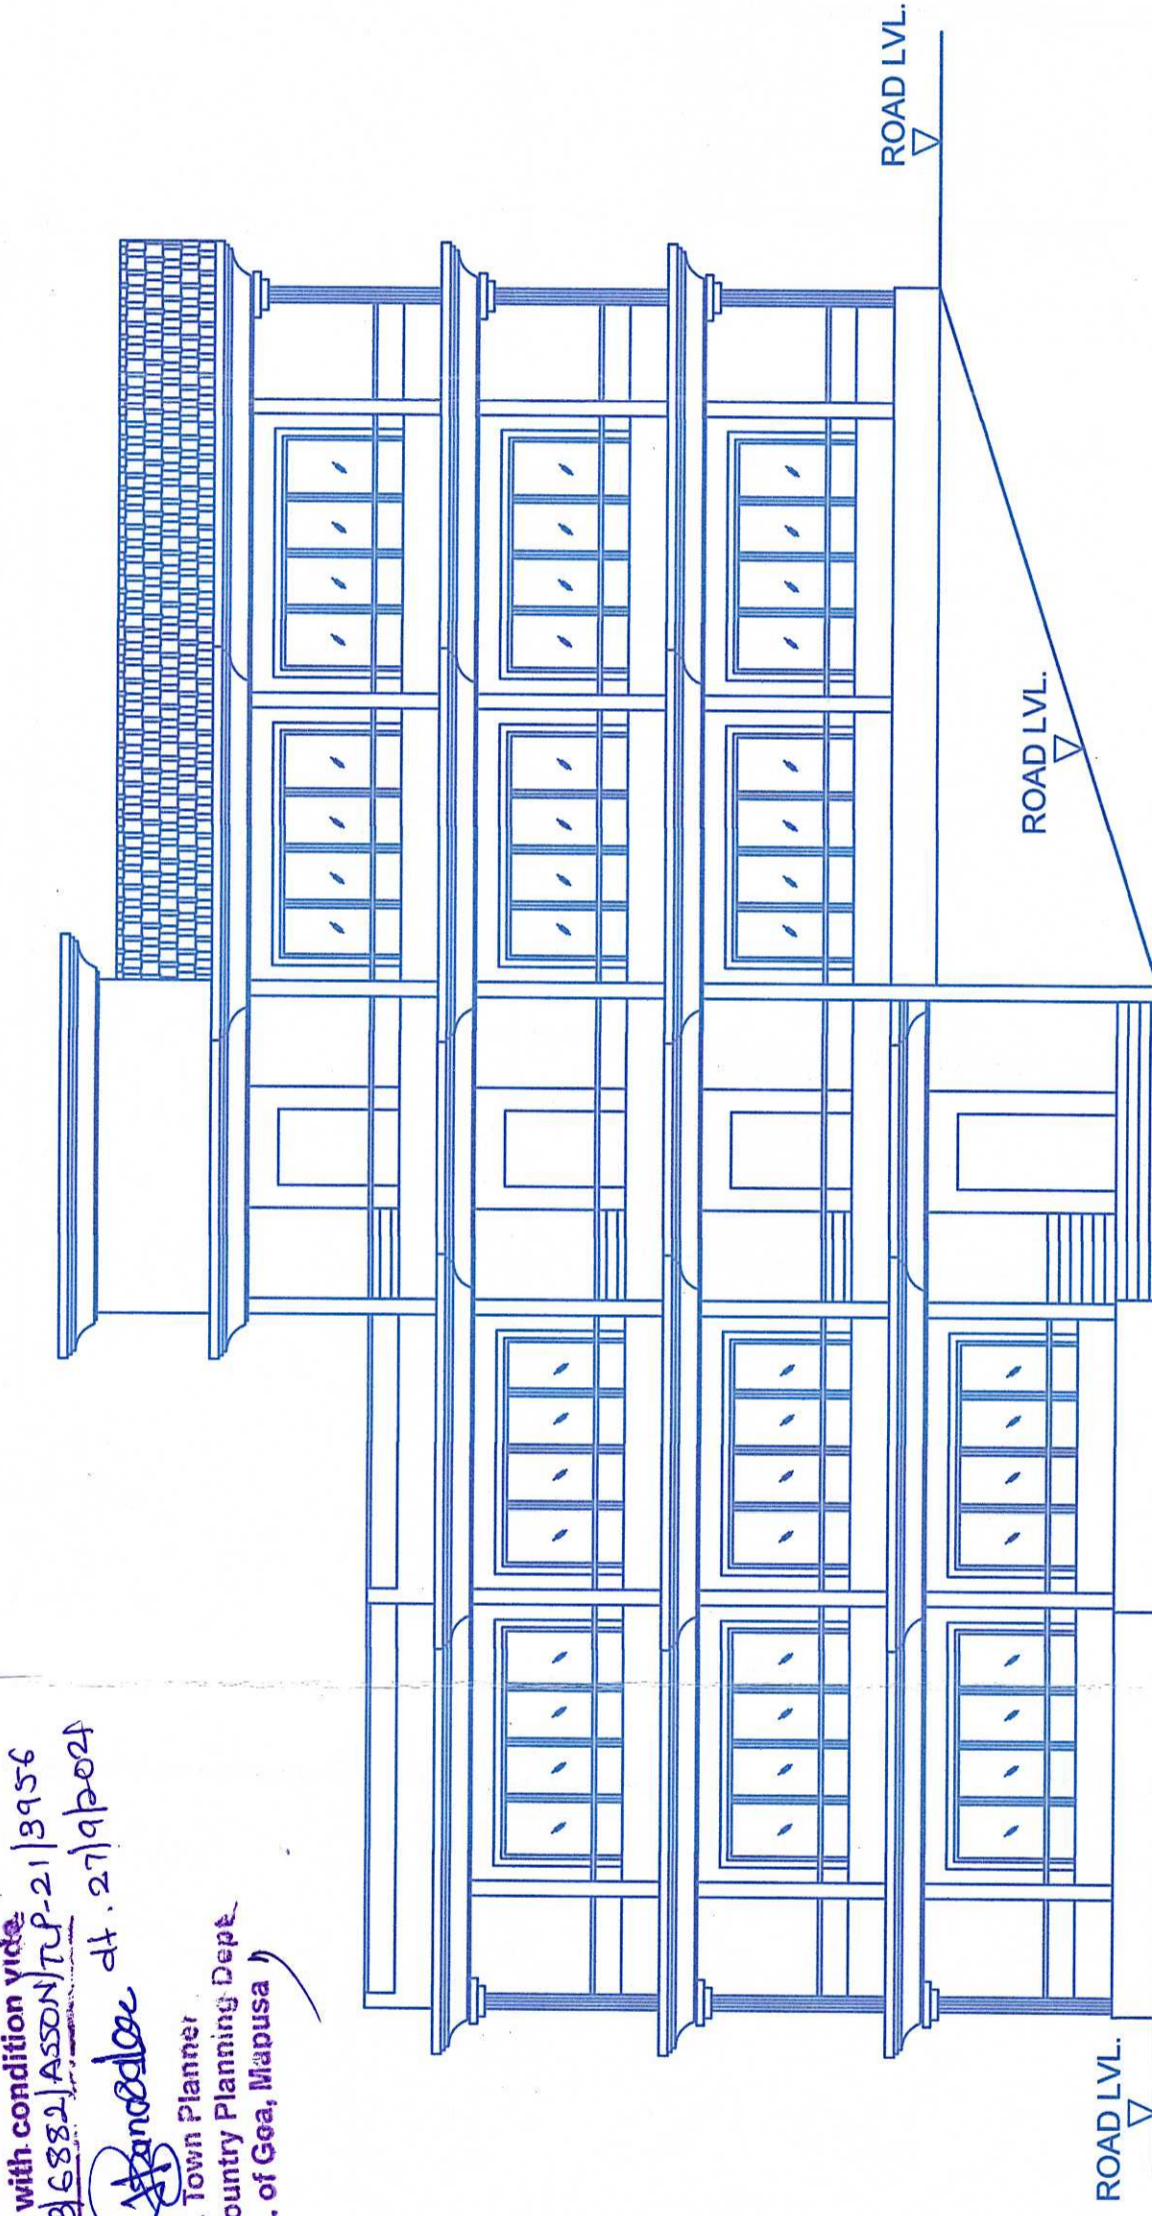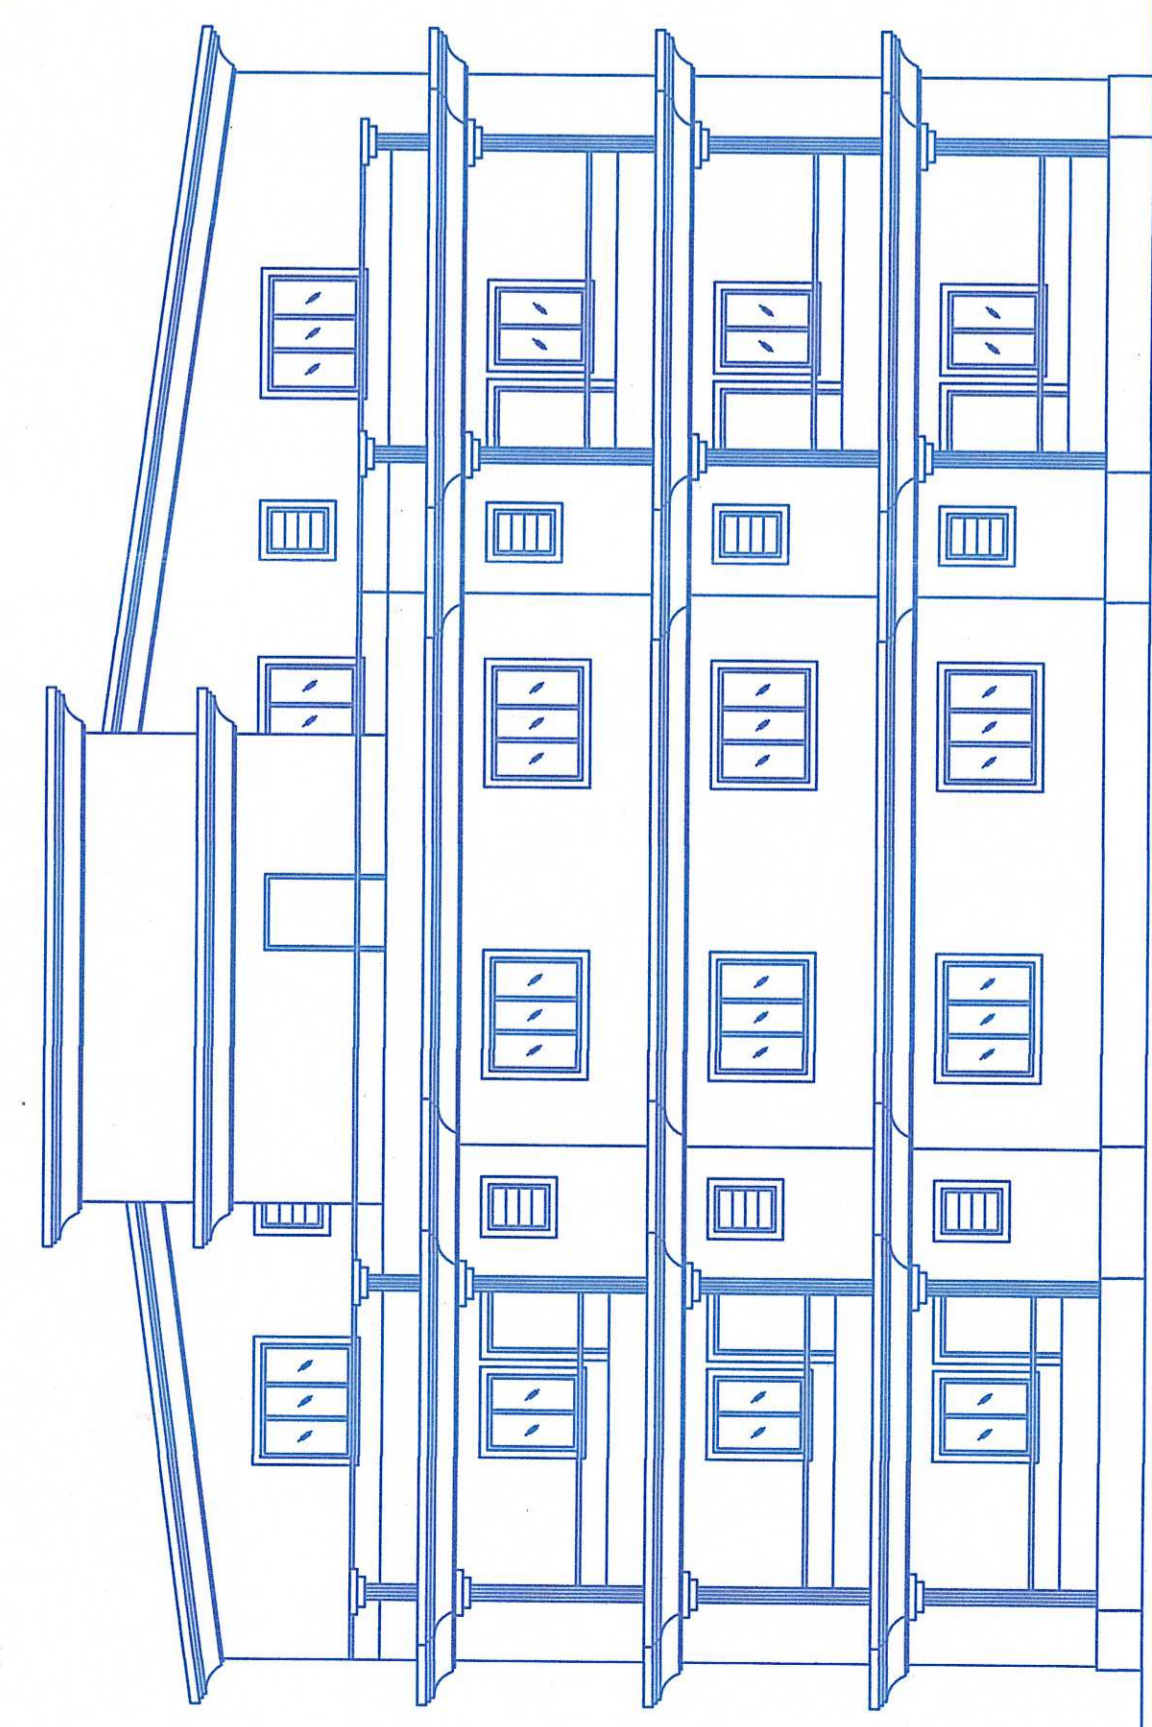

Approved with condition vide
L. No.: TPA/683/1/ASSONORA/2/18956
at 27/12/04


Dy. Town Planner
Town & Country Planning Dept.
Govt. of Goa, Mapusa

Approved with condition vide
L. No.: TPA/683/1/ASSONORA/2/18956
at 27/12/04


SECRETARY
ASSONORA
12 cm thk r.c.c.
sloping slab

ELEVATION 1:100


R.H.S ELEVATION
1:100

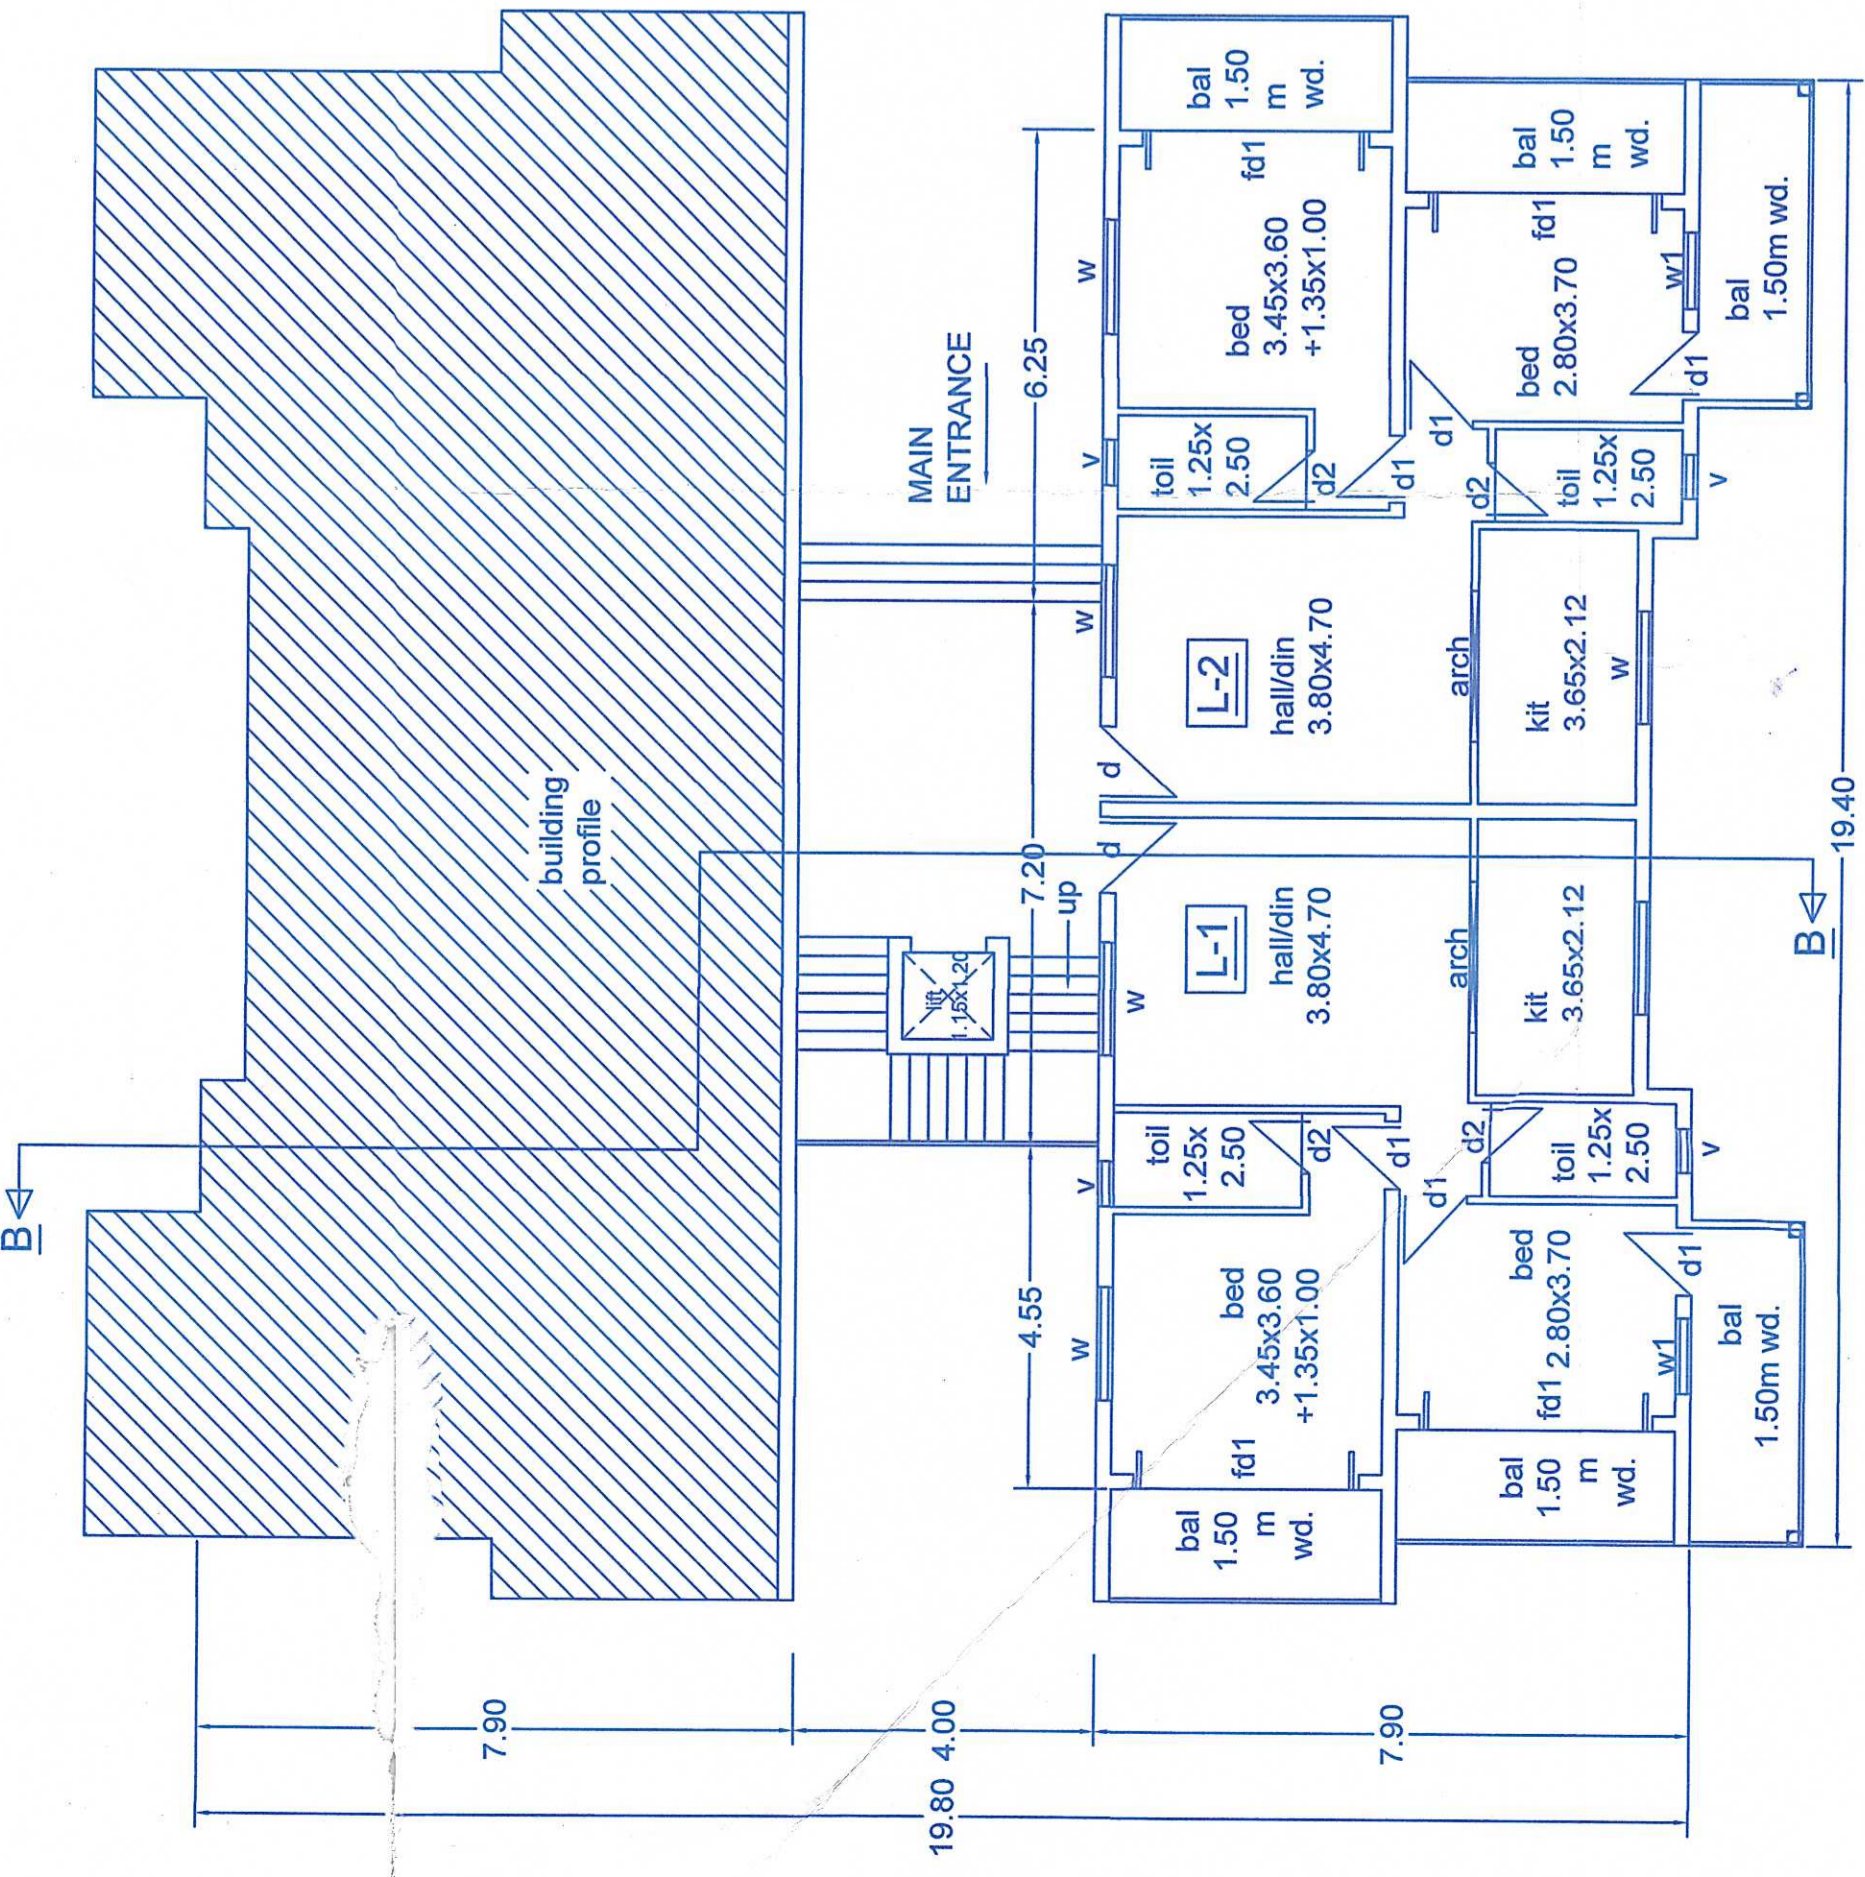

LOWER GROUND FLOOR PLAN 1:100

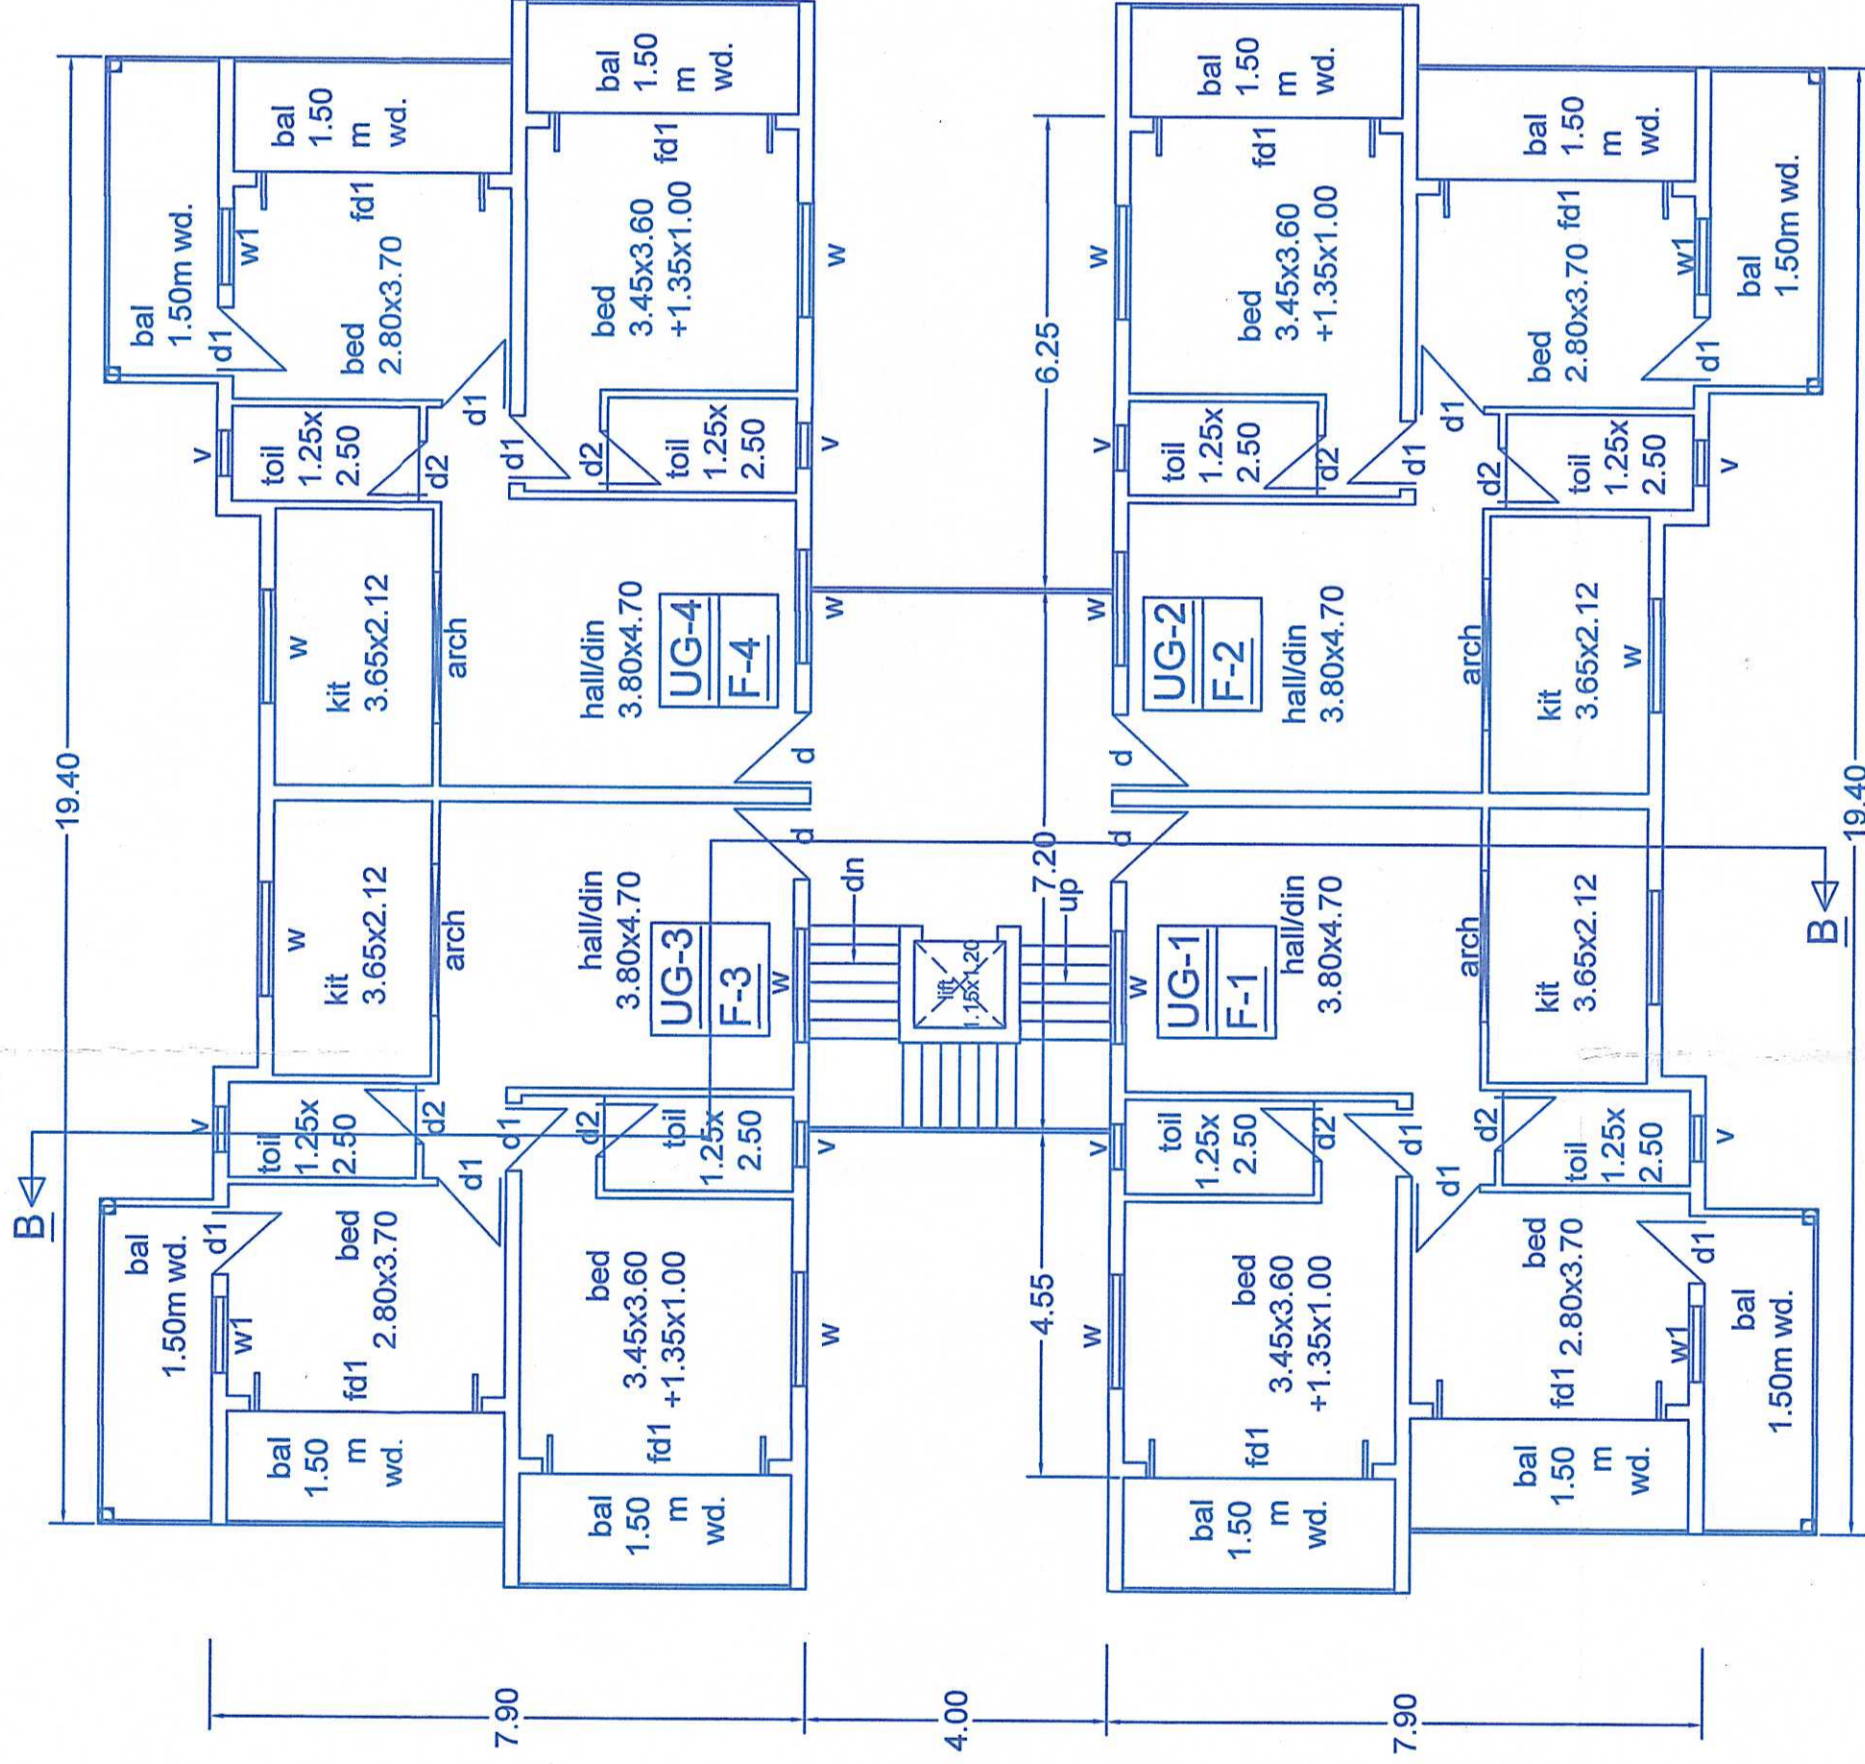

TYPICAL UPPER GROUND/FIRST FLOOR PLAN 1:100

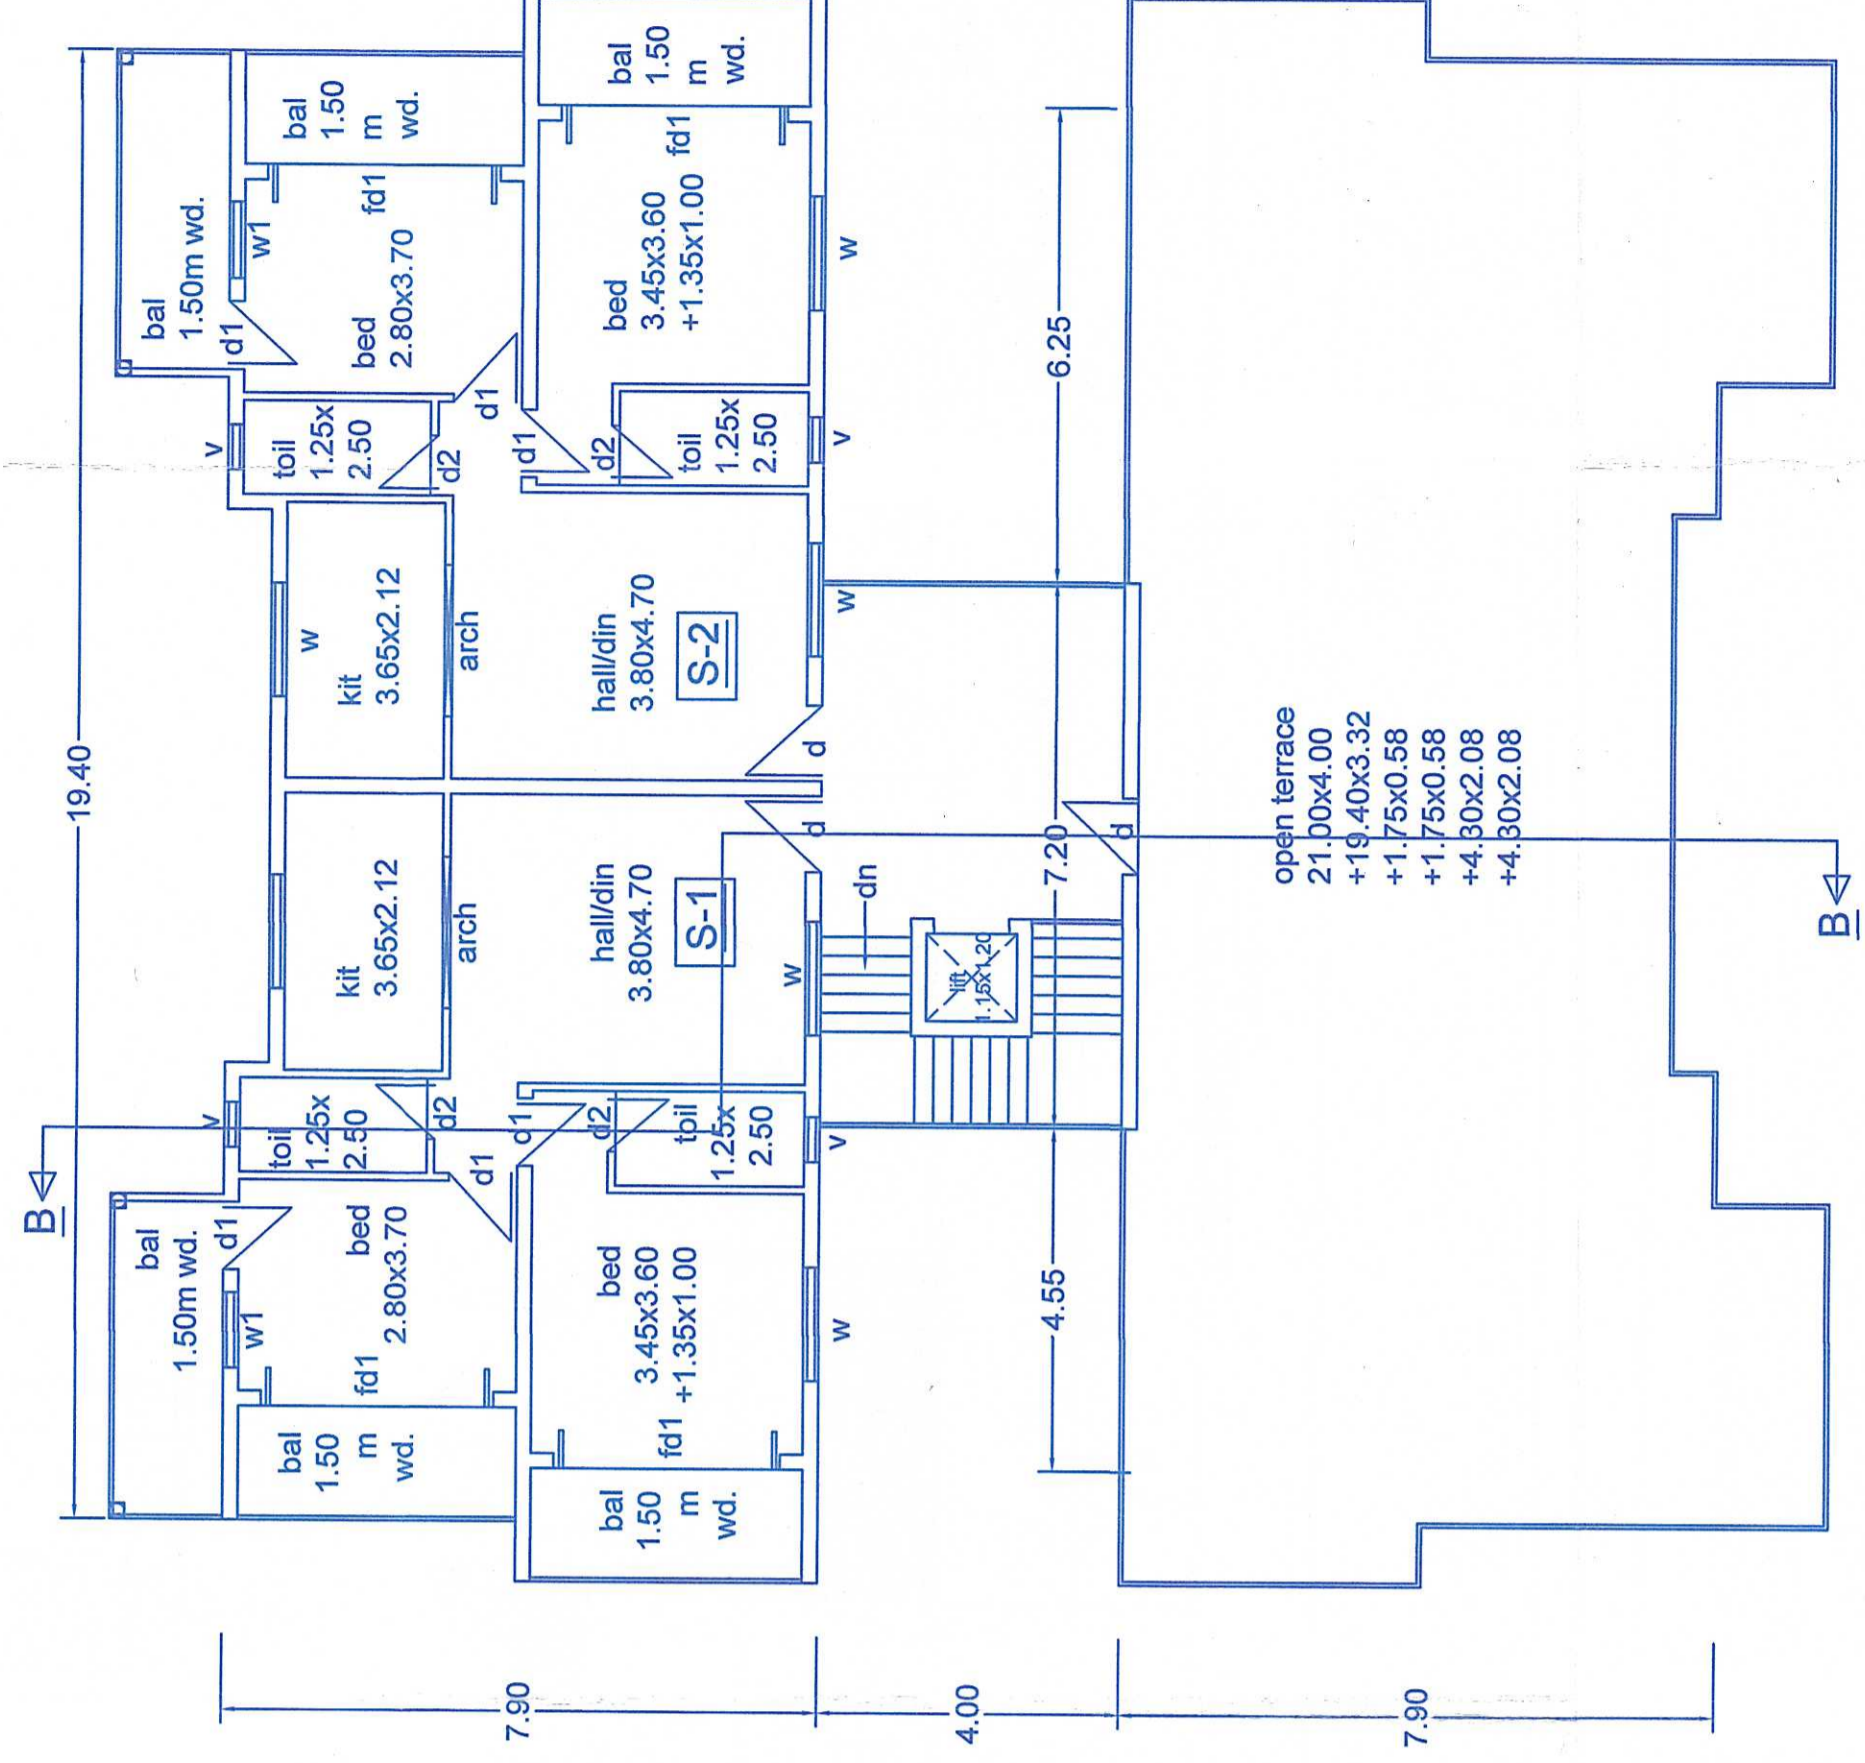

SECOND FLOOR PLAN 1:100

OPENING SCHEDULE

TYPE	SIZE	DESCRIPTION
fd1	3.10x2.10	french door
d	1.00x2.10	door
d1	0.90x2.10	door
d2	0.80x2.10	door
w	1.50x1.20	window
w1	1.00x1.20	window
v	0.60x0.80	ventilator



ENGINEER

OWNER P.O.A. *[Signature]*

PROPOSED CONSTRUCTION OF RESIDENTIAL AND COMMERCIAL BUILDING, CLUB HOUSE, SWIMMING POOL, WELL AND COMPOUND WALL. ON SURVEY NO.87/5. AT ASSONORA BARDEZ - GOA.

[Signature]
AUXILIO RODRIGUES
Reg. No. PWD/ENGR. 239392
Bangalore, Assonora,
Bardez, Goa-403 503
TCP Reg. No. SE/0002/2019

TYPE-D

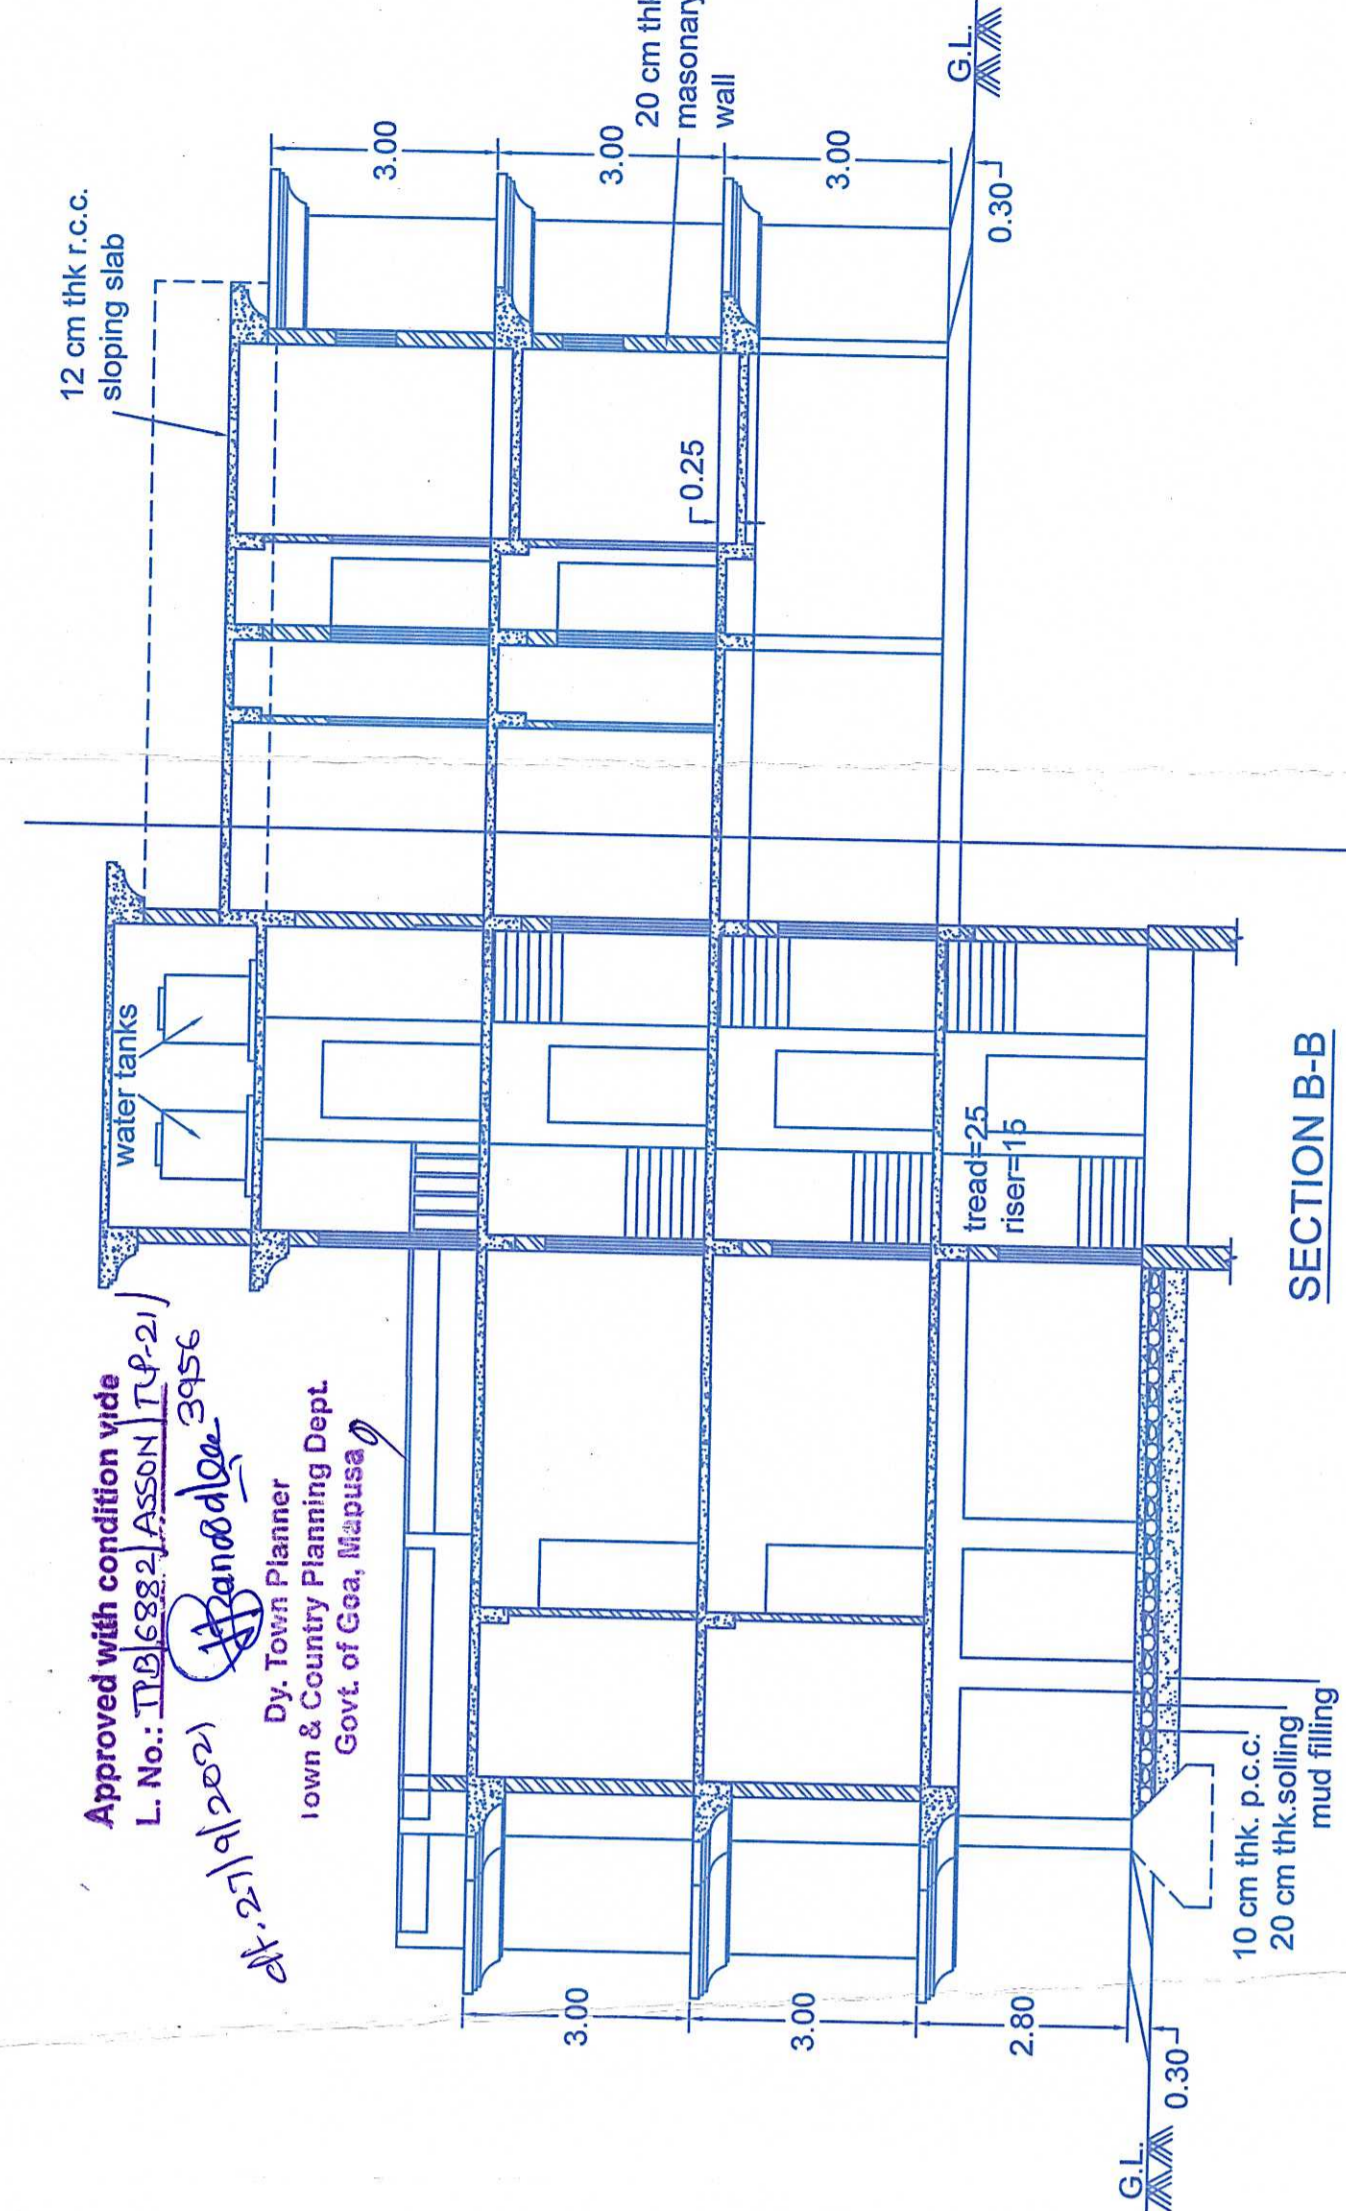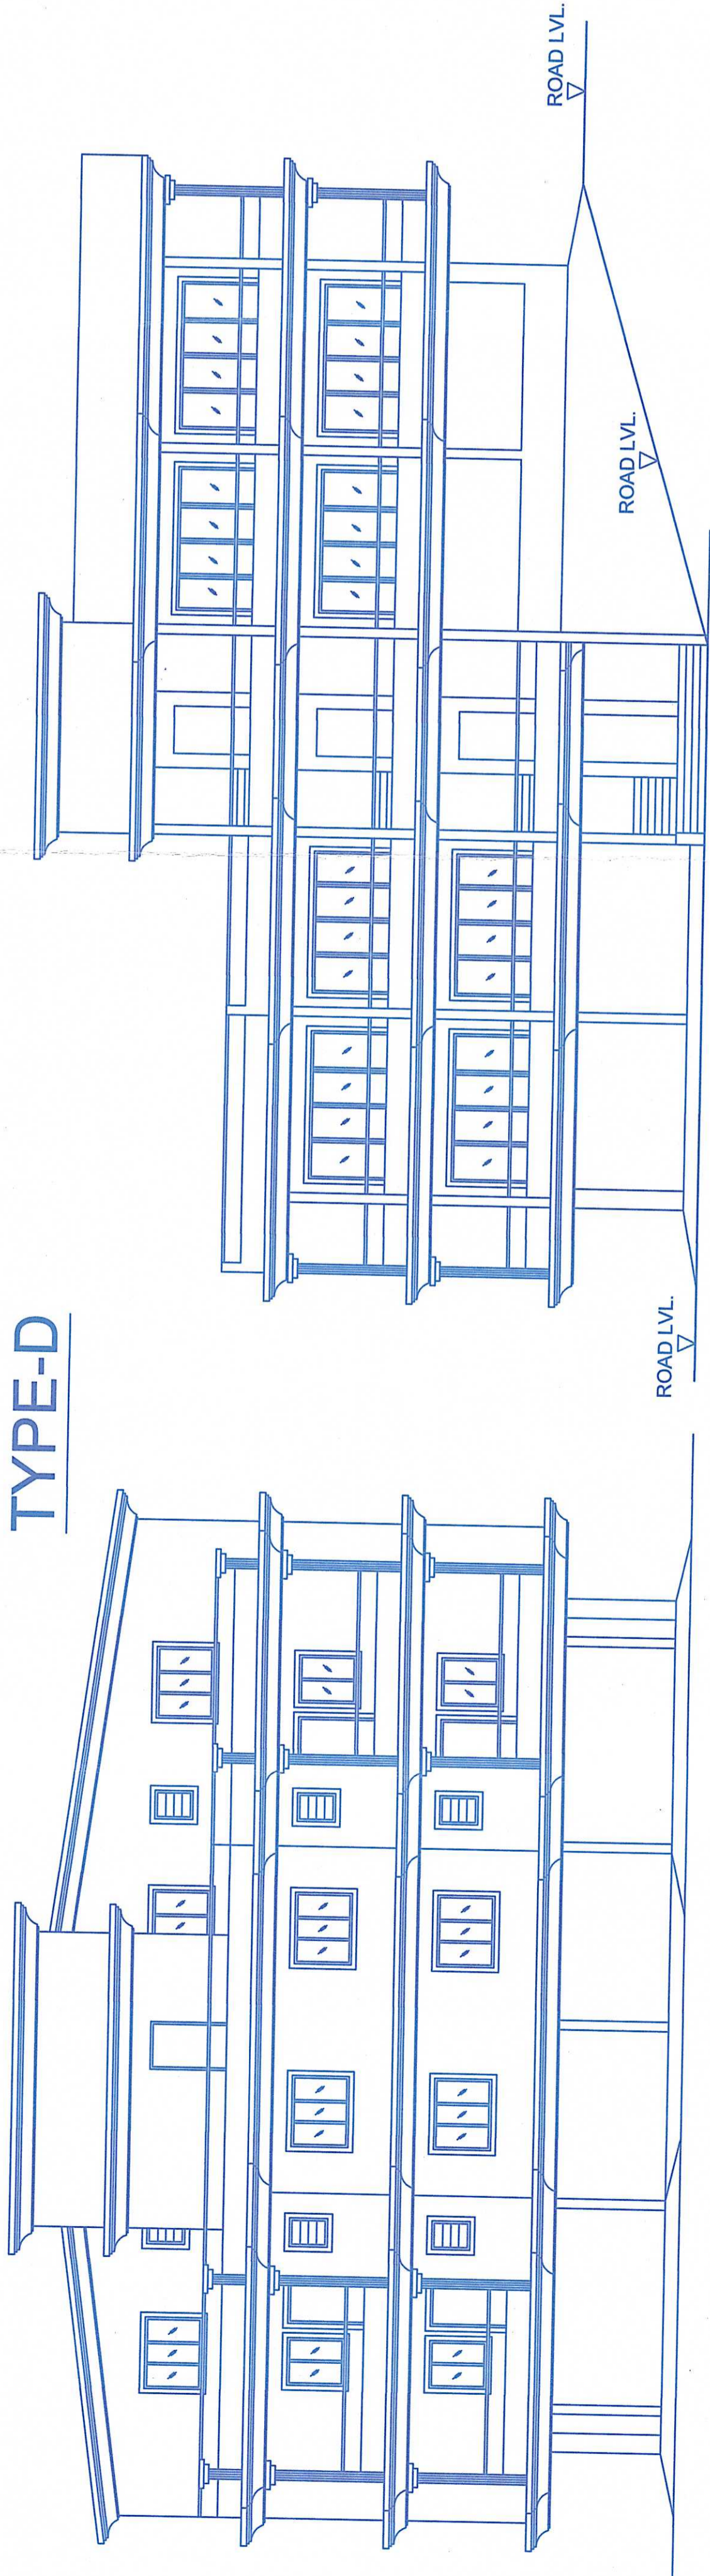


OPENING SCHEDULE


TYPE	SIZE	DESCRIPTION
fd1	3.10x2.10	french door
d	1.00x2.10	door
d1	0.90x2.10	door
d2	0.80x2.10	door
w	1.50x1.20	window
w1	1.00x1.20	window
v	0.60x0.80	ventilator

ELEVATION 1:100


R.H.S ELEVATION 1:100

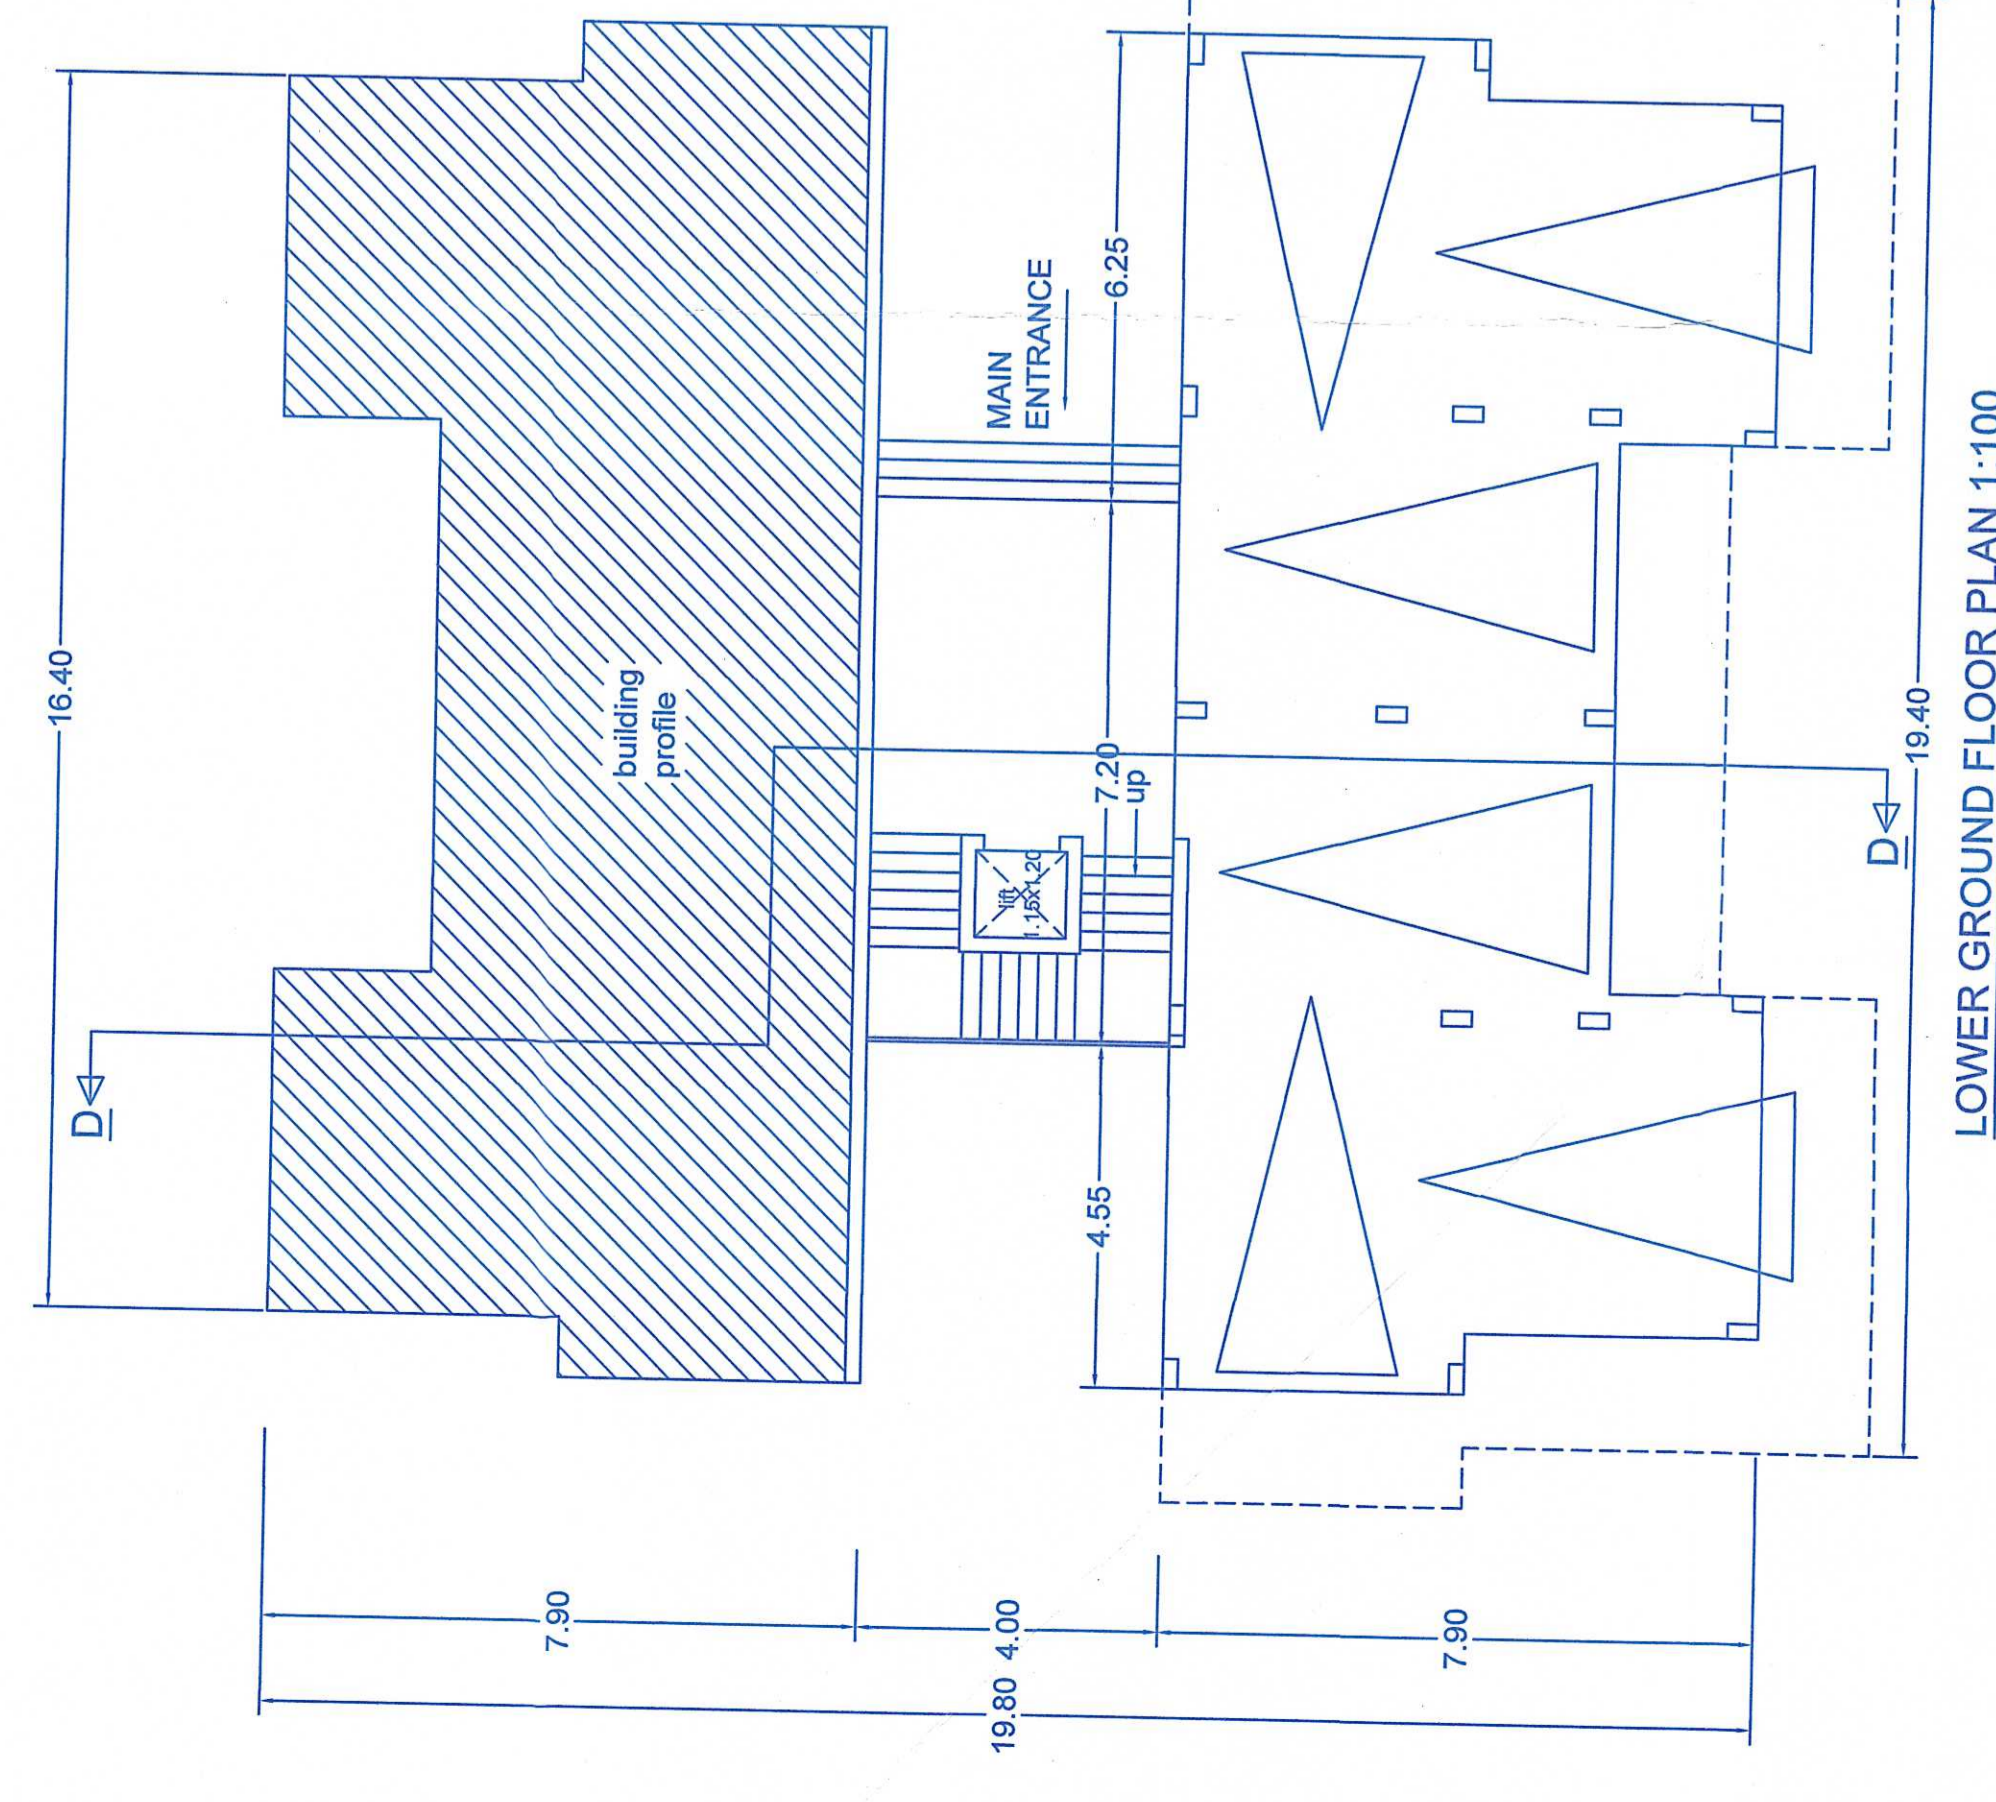


LOWER GROUND FLOOR PLAN 1:100

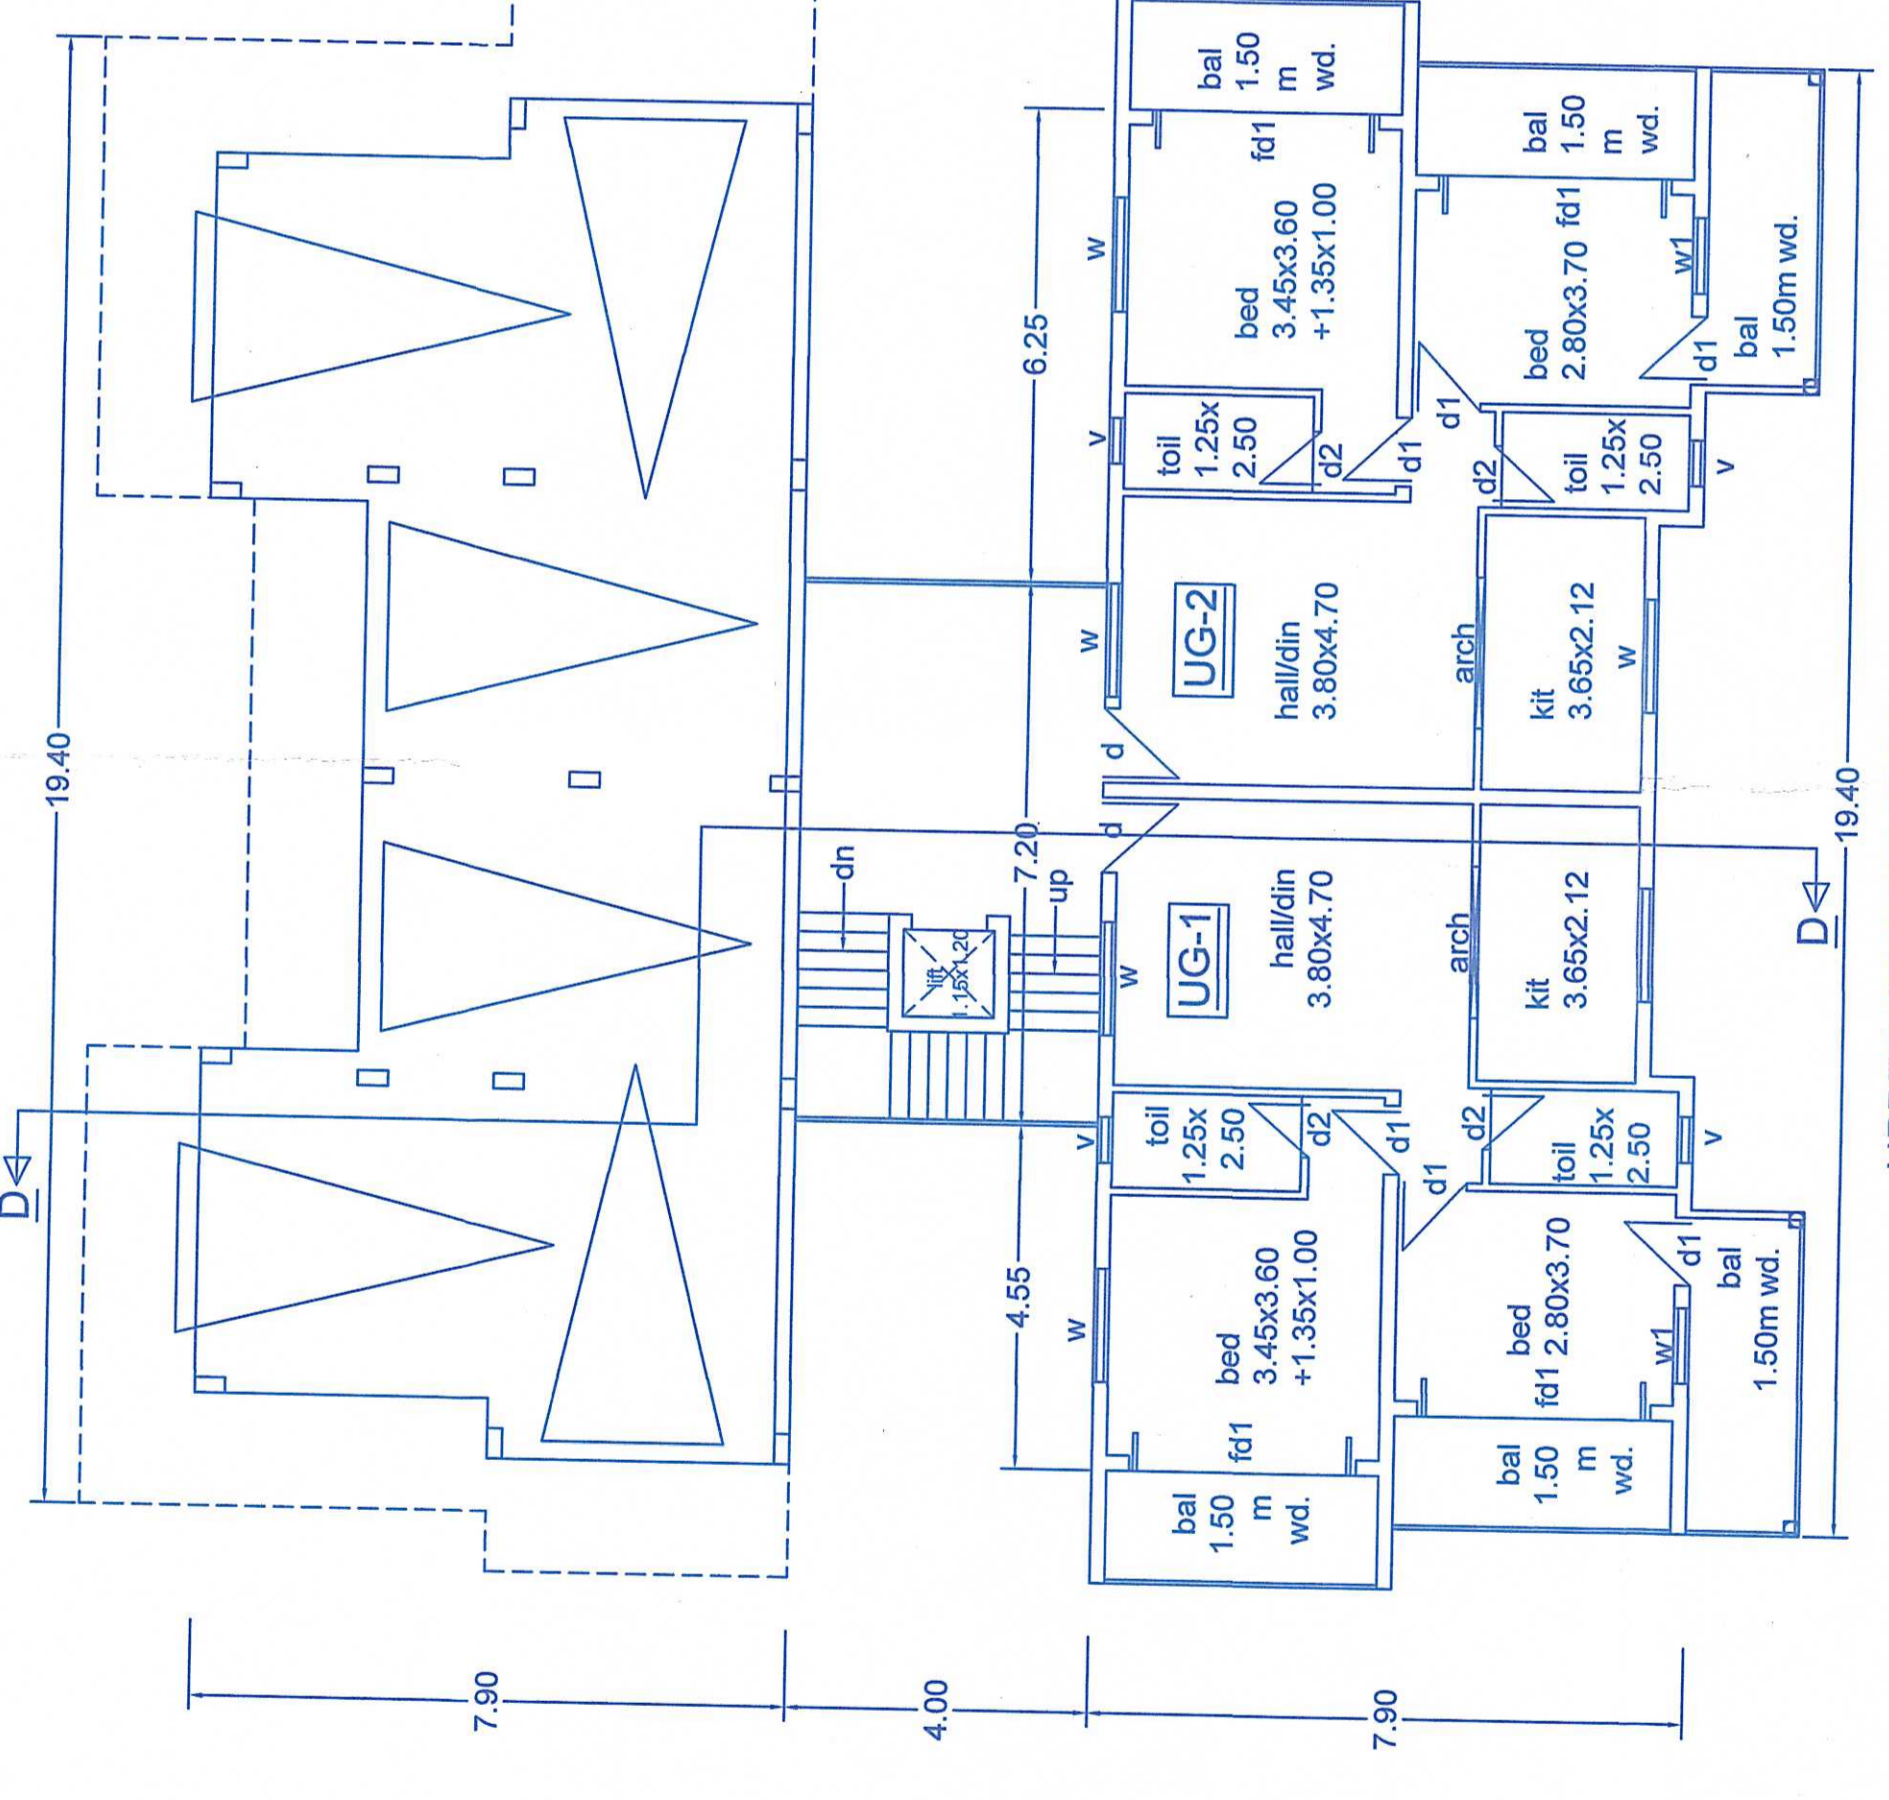

UPPER GROUND FLOOR PLAN 1:100

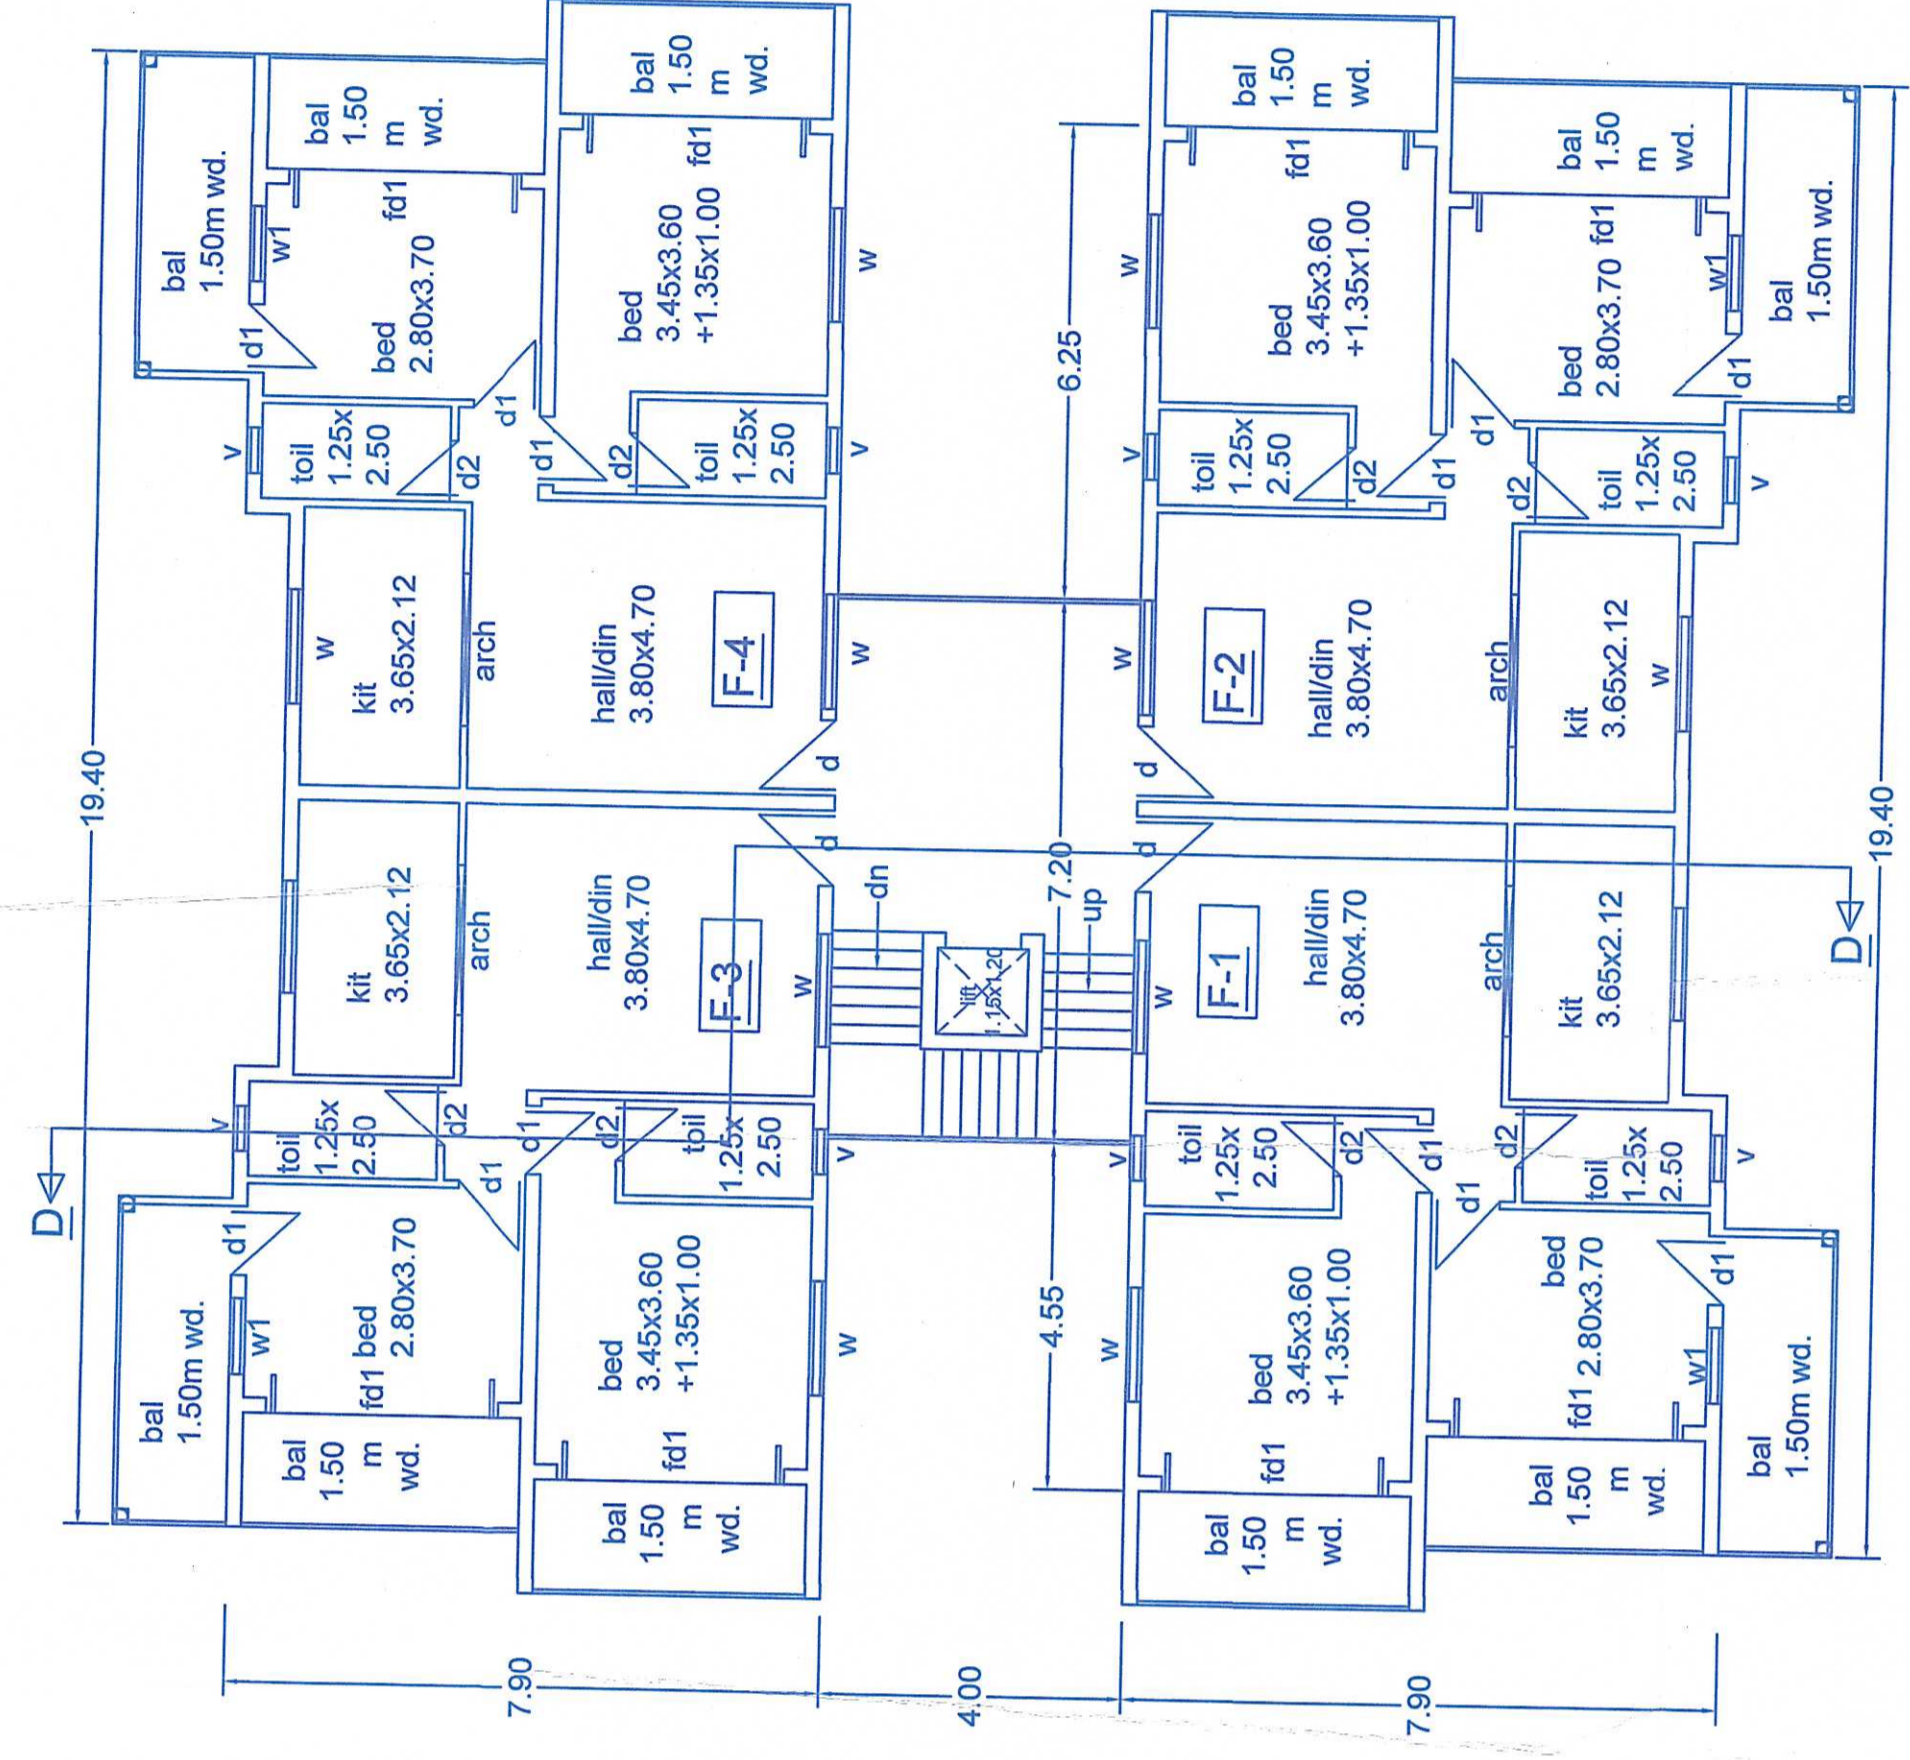

FIRST FLOOR PLAN 1:100

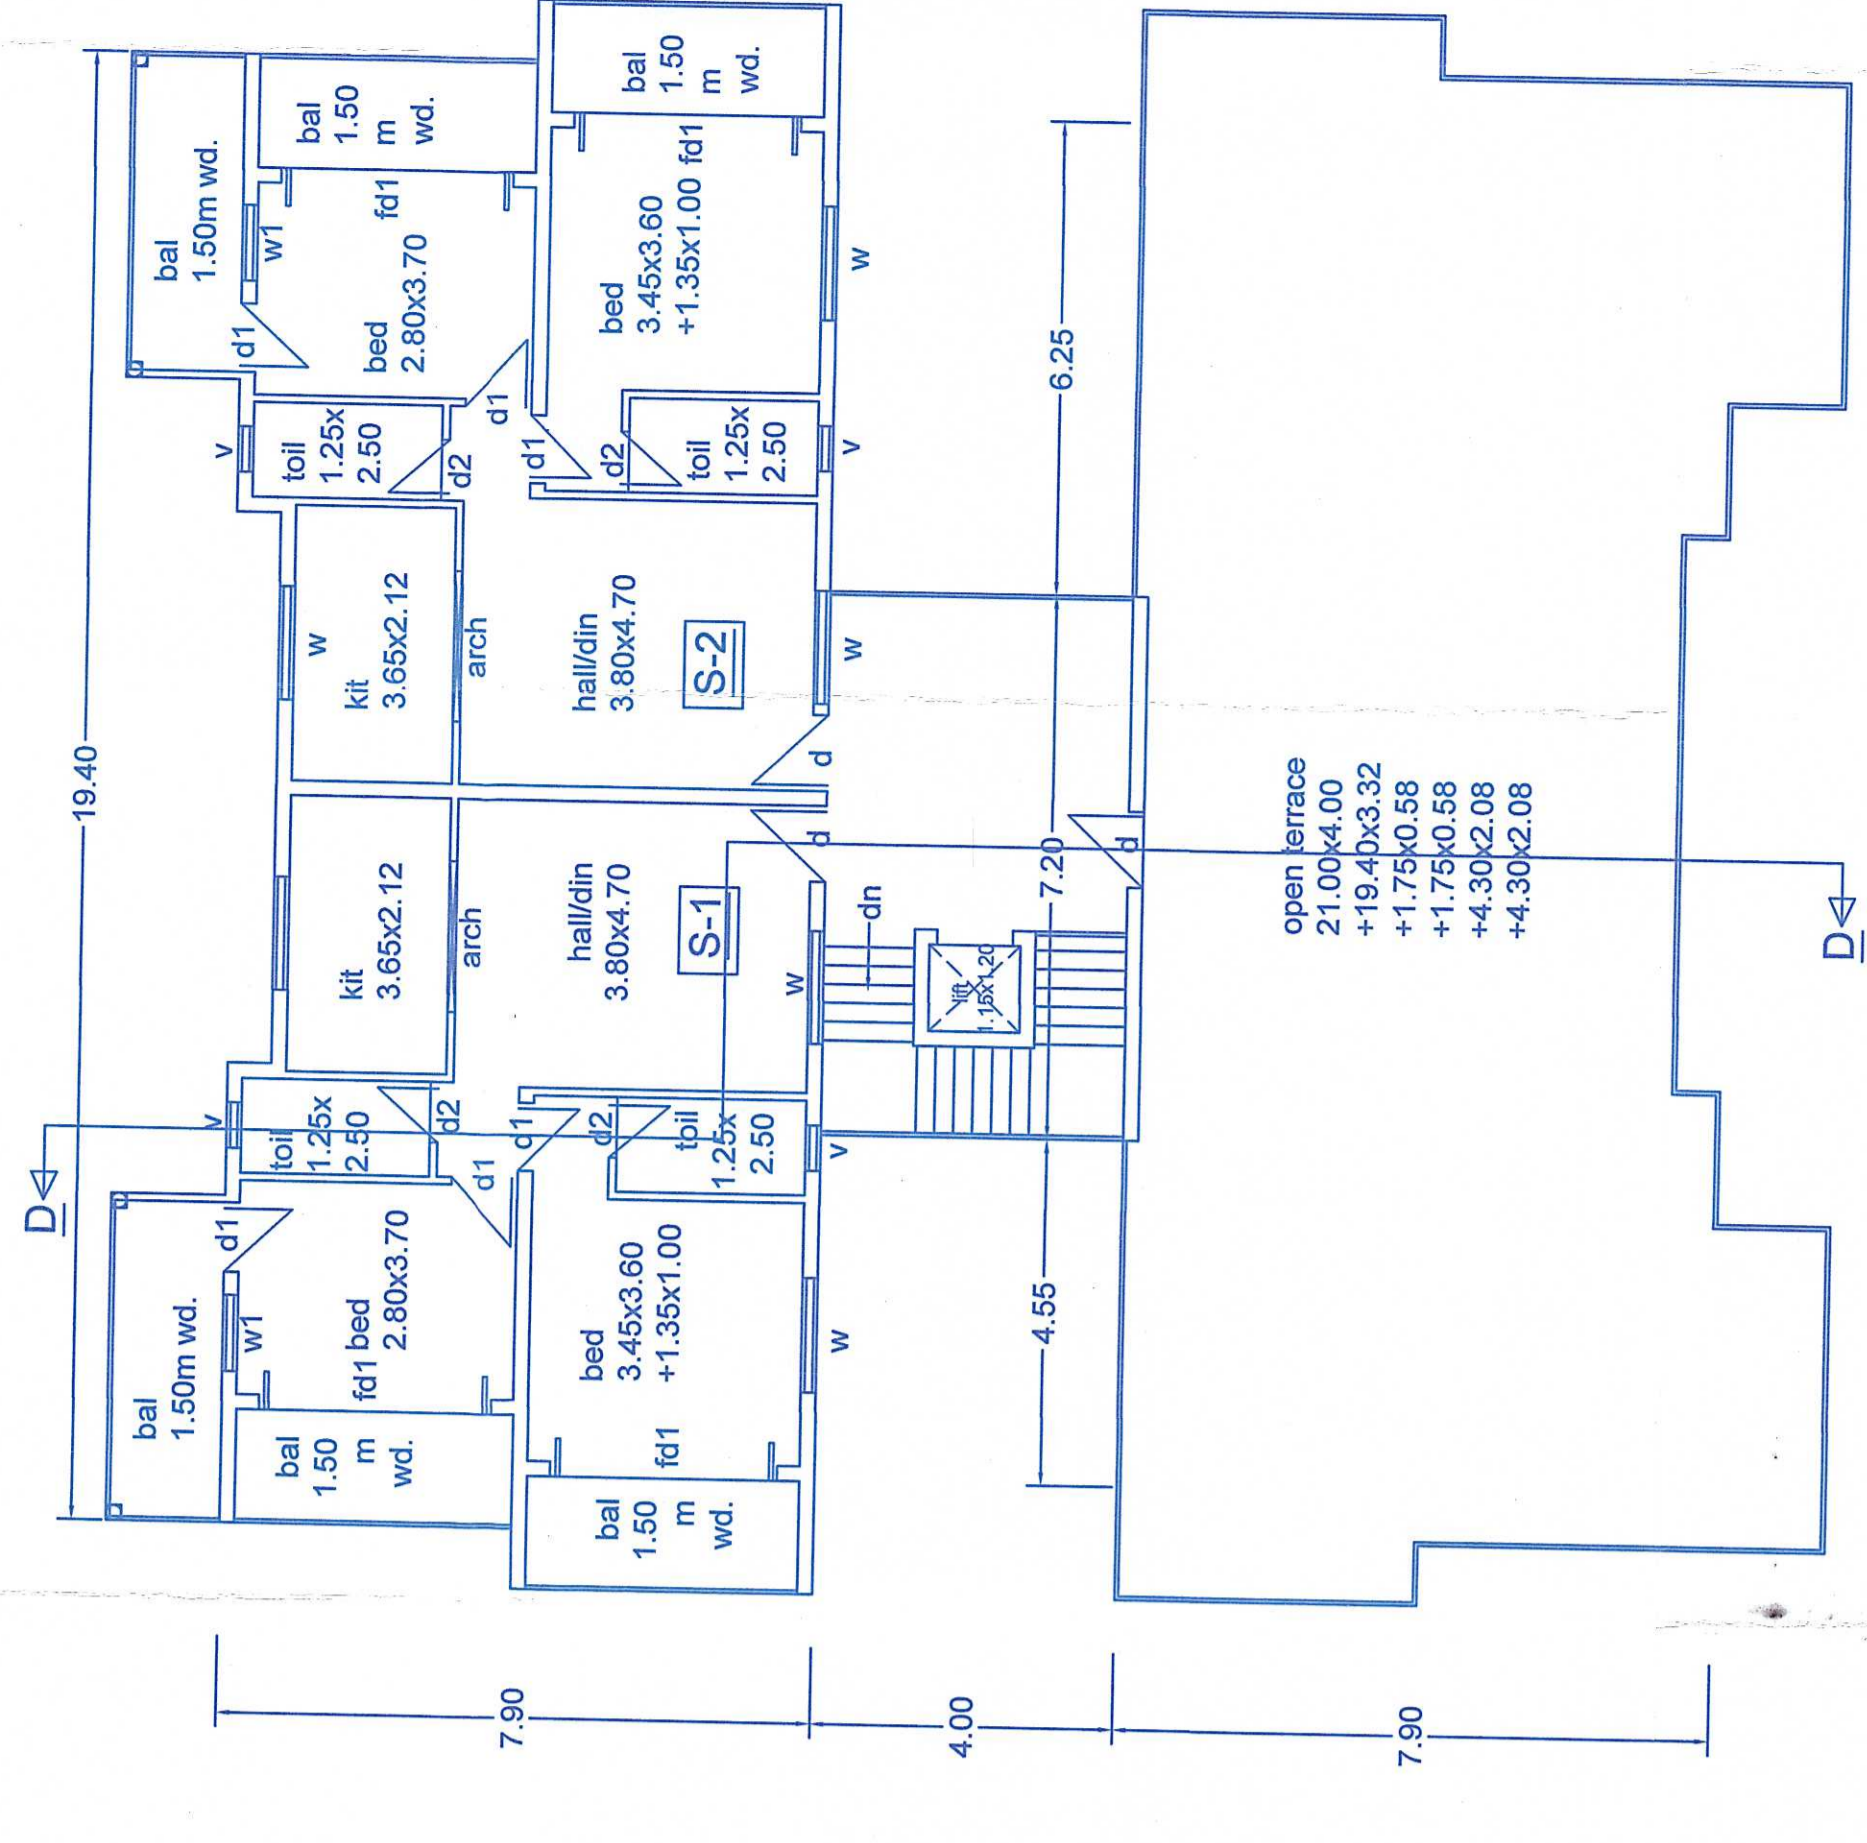


SECOND FLOOR PLAN 1:100

PROPOSED CONSTRUCTION OF RESIDENTIAL AND COMMERCIAL BUILDING, CLUB HOUSE, SWIMMING POOL, WELL AND COMPOUND WALL, ON SURVEY NO.875. AT ASSONORA BARDEZ - GOA.


For Approved and Passed
 3 Res. No. 2/21
 11.02.21
 With condition 1/ASNA/const/Residential building/2021/067

OWNER *PAF*
 ENGINEER *ANAWAL*


Anawala
AUXILIO RODRIGUES
 Reg. No. PWD/ENGR. 28992
 Dongri, Assonora,
 Bardez, Goa 403 503
 TCF Reg. No. SE/002/2019

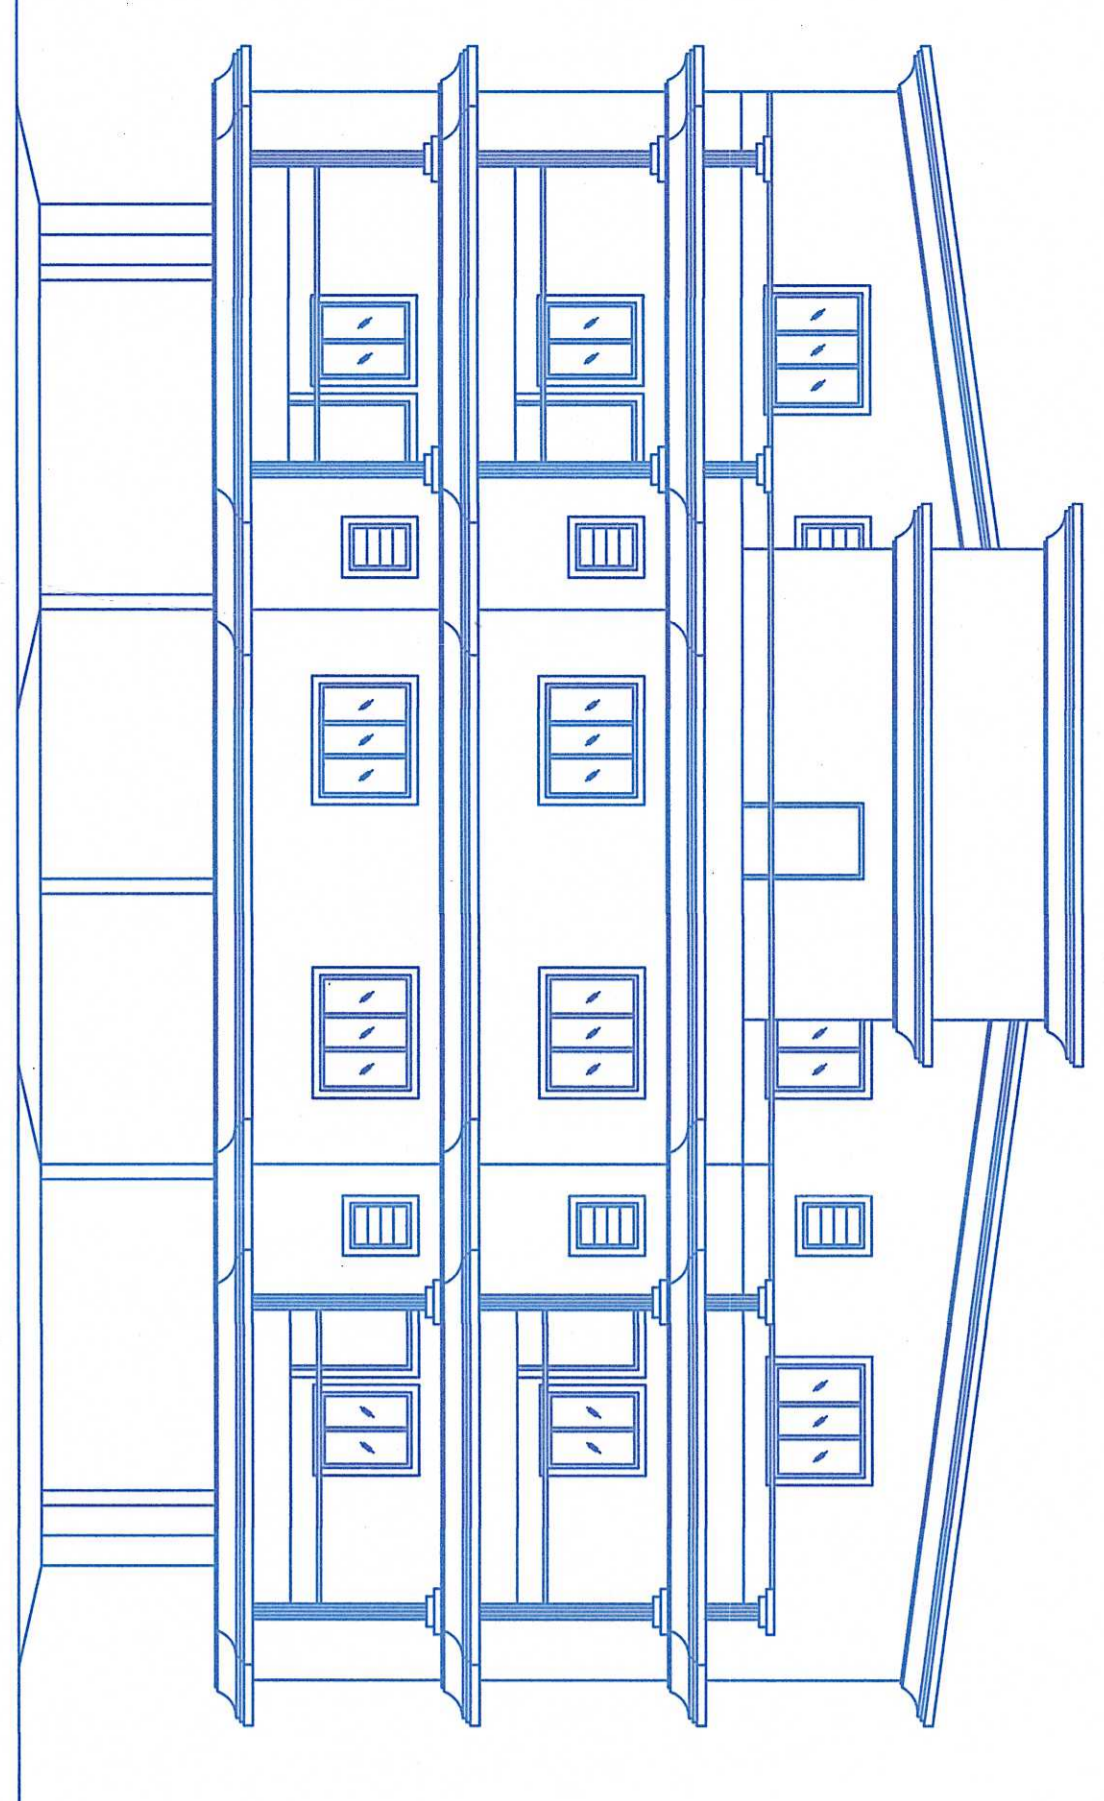

ELEVATION 1:100

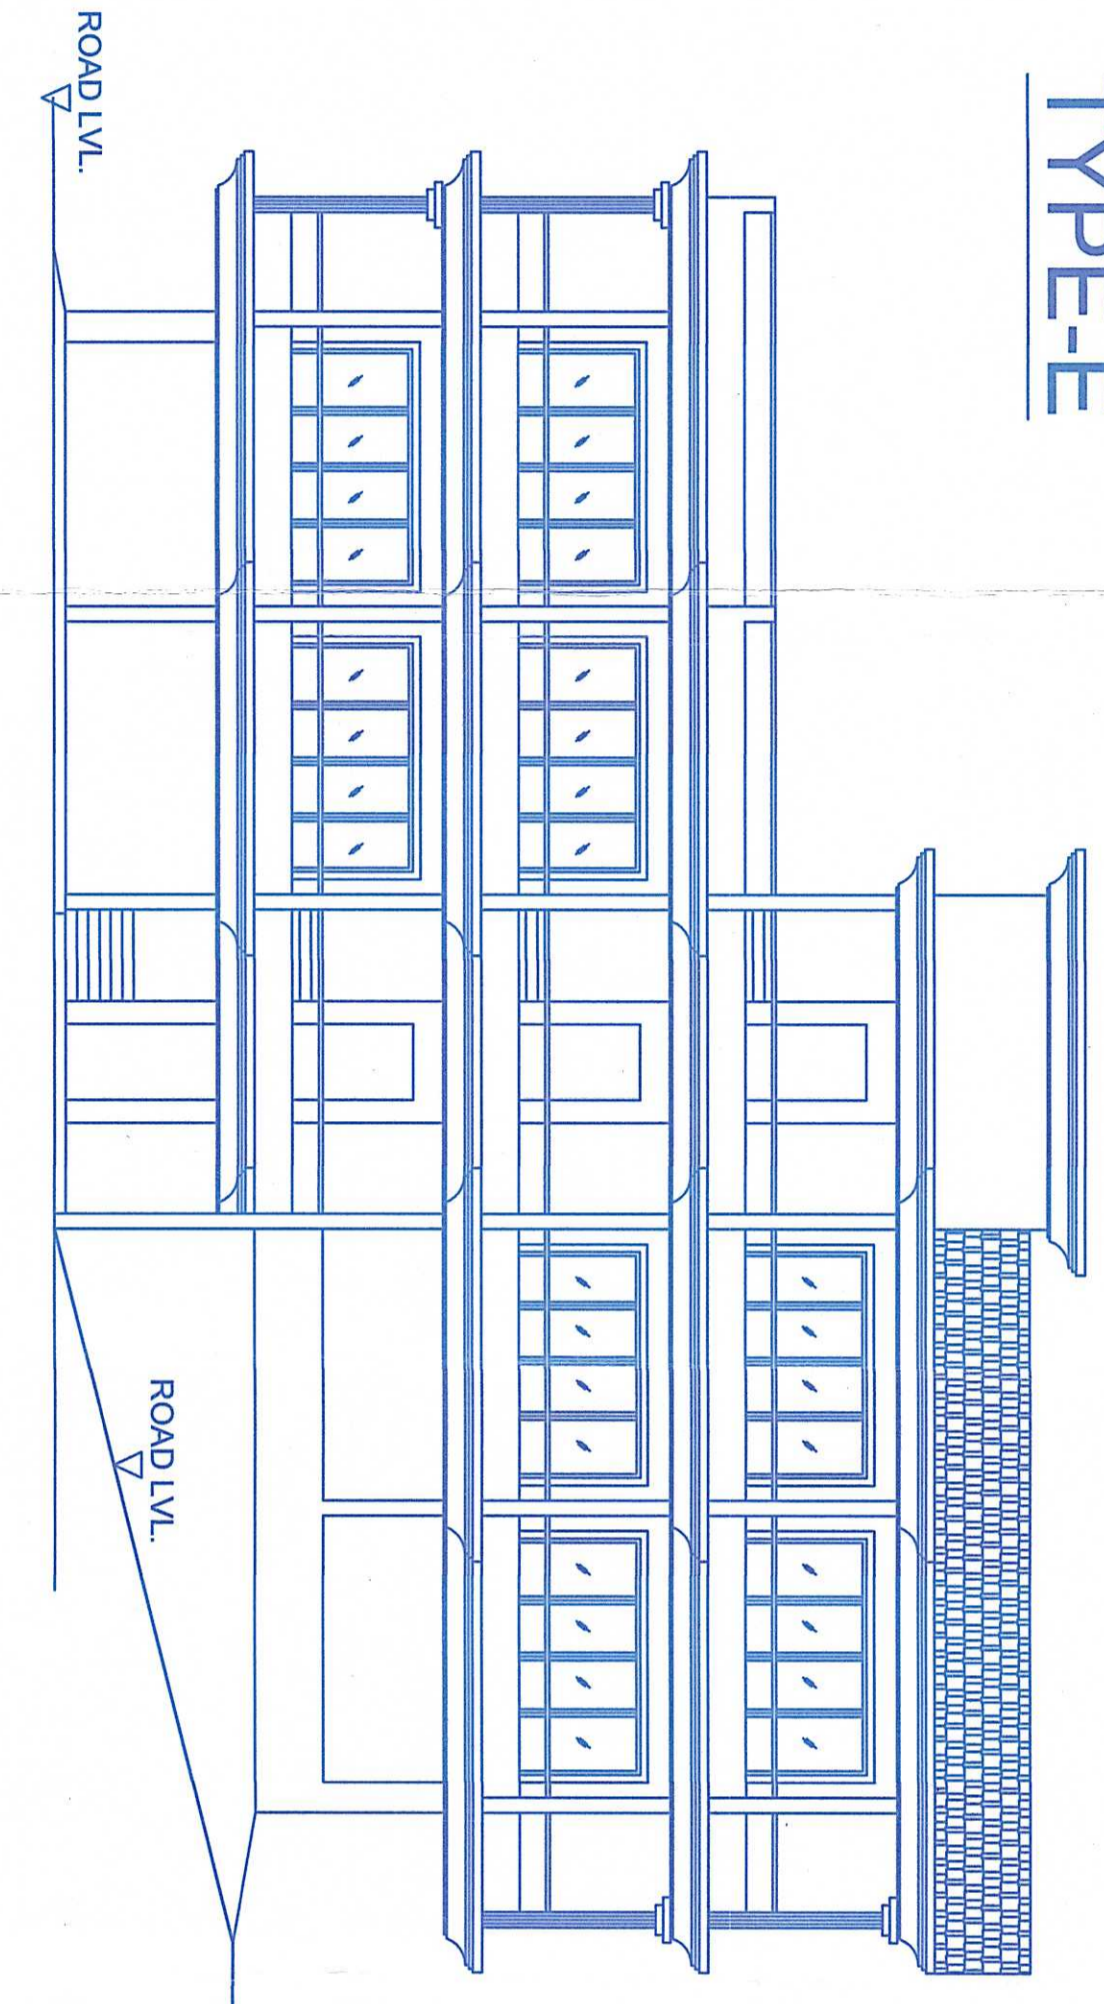

R.H.S ELEVATION 1:100

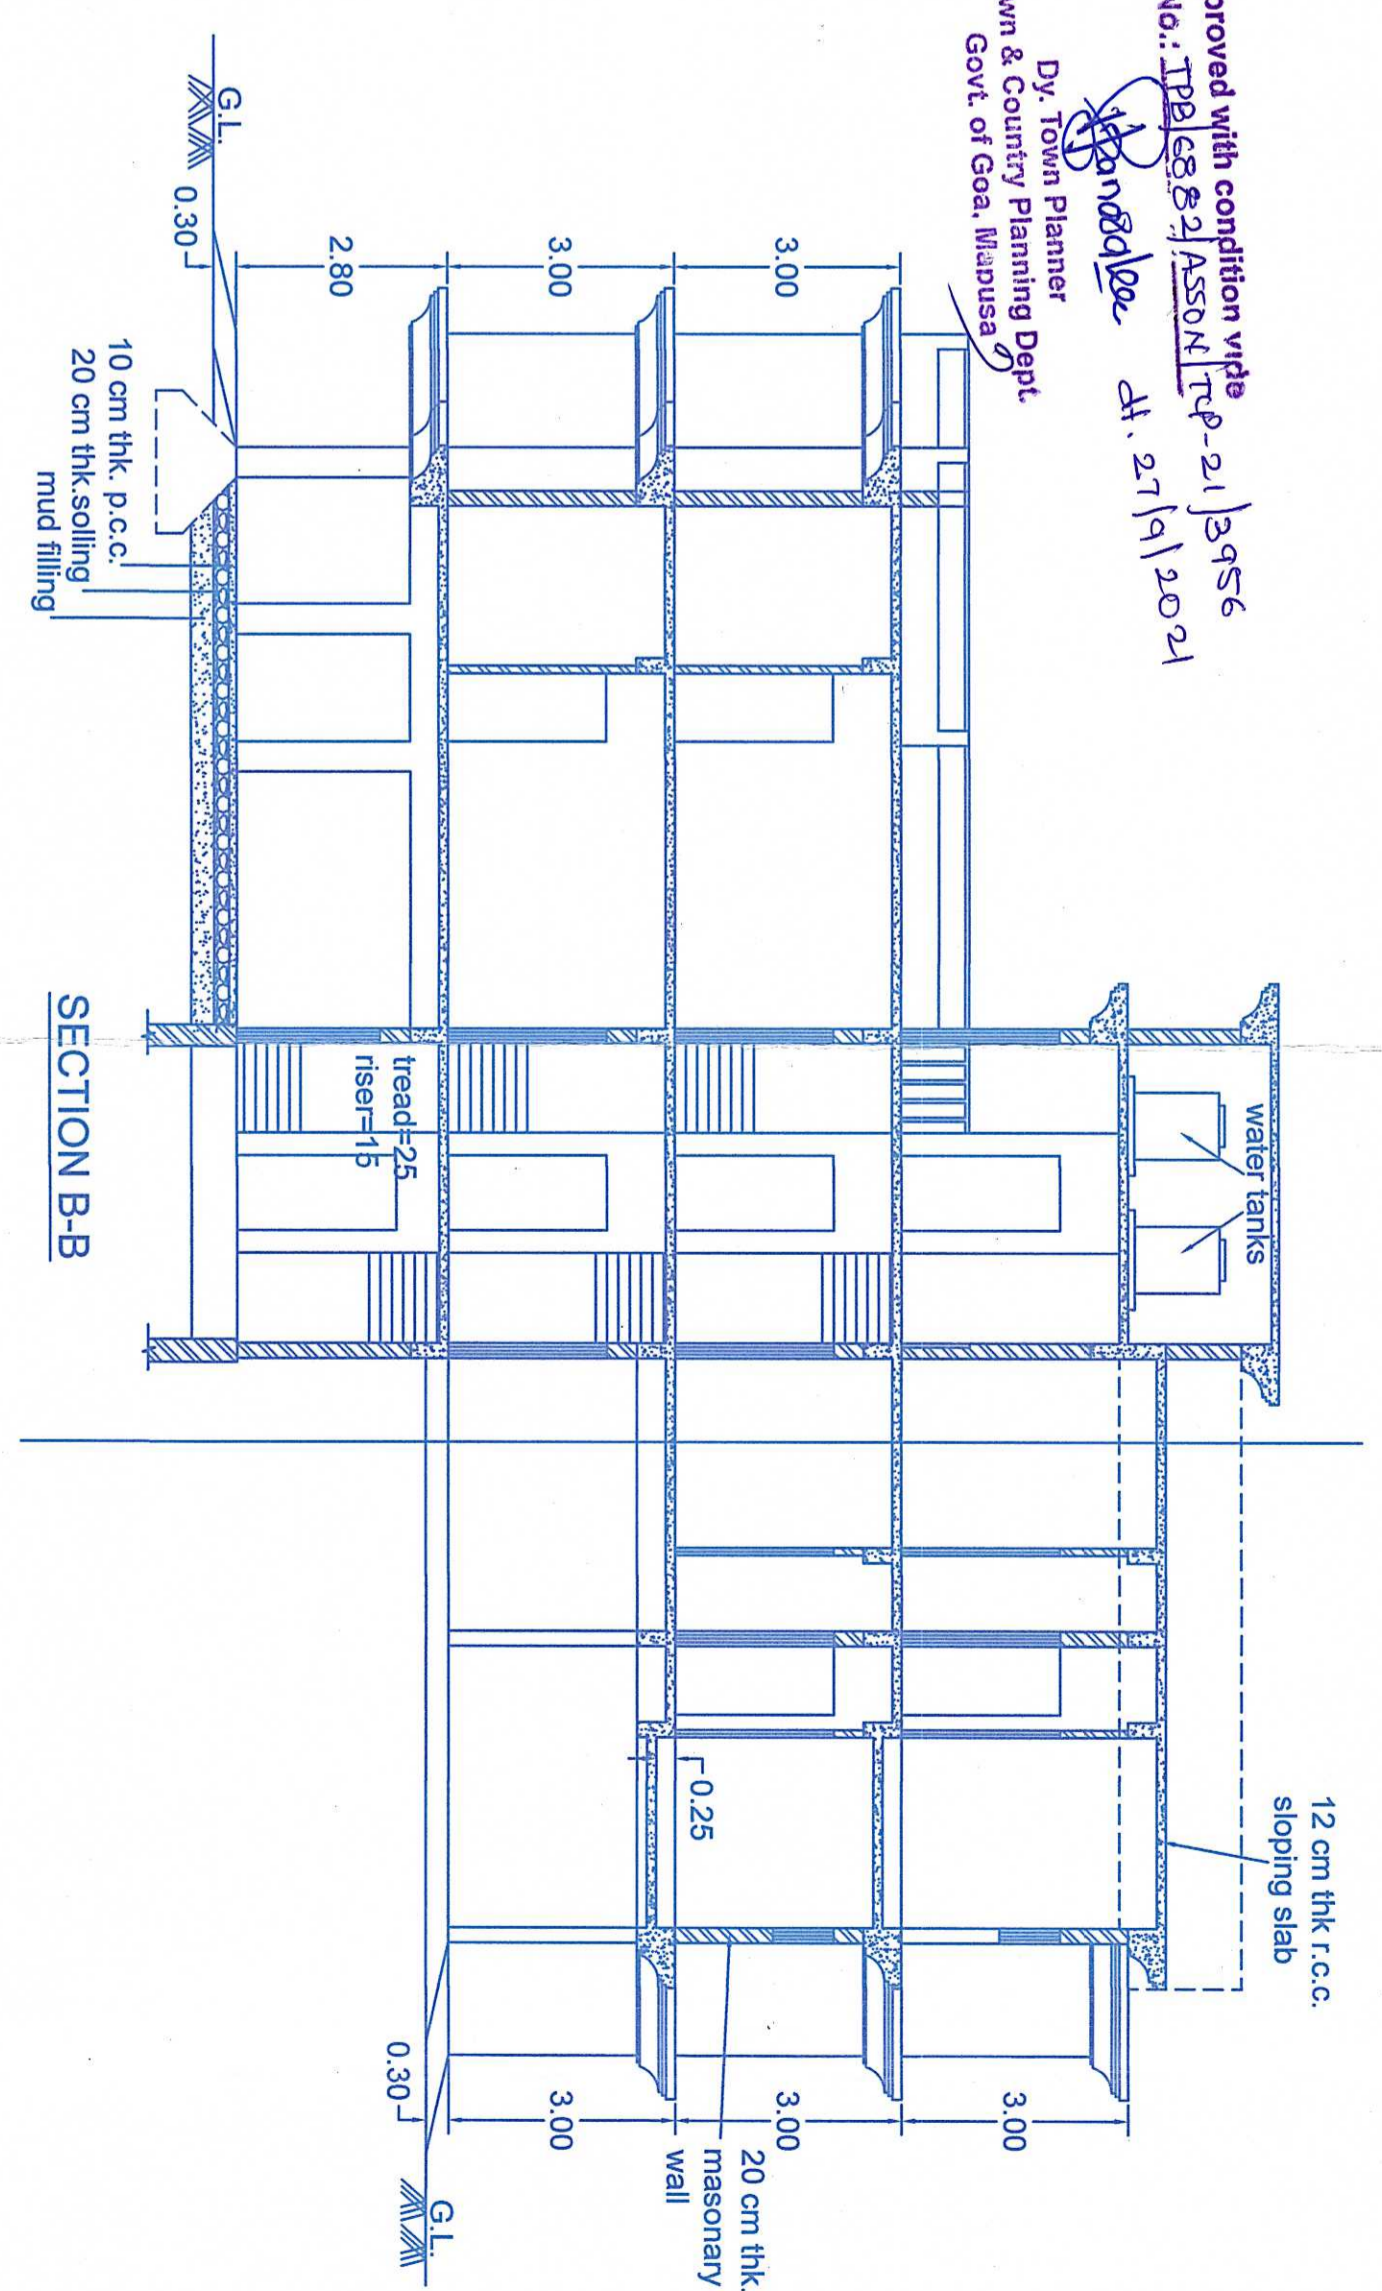


SECTION B-B

OPENING SCHEDULE


TYPE	SIZE	DESCRIPTION
fd1	3.10x2.10	french door
d	1.00x2.10	door
d1	0.90x2.10	door
d2	0.80x2.10	door
w	1.50x1.20	window
w1	1.00x1.20	window
v	0.80x0.80	ventilator

TYPE-E


Approved with condition vide
 L. No.: 18138/21/2021
 D. 21/01/2021
 Dy. Town Planner
 Town & Country Planning Dept.
 Govt. of Goa, Panaji

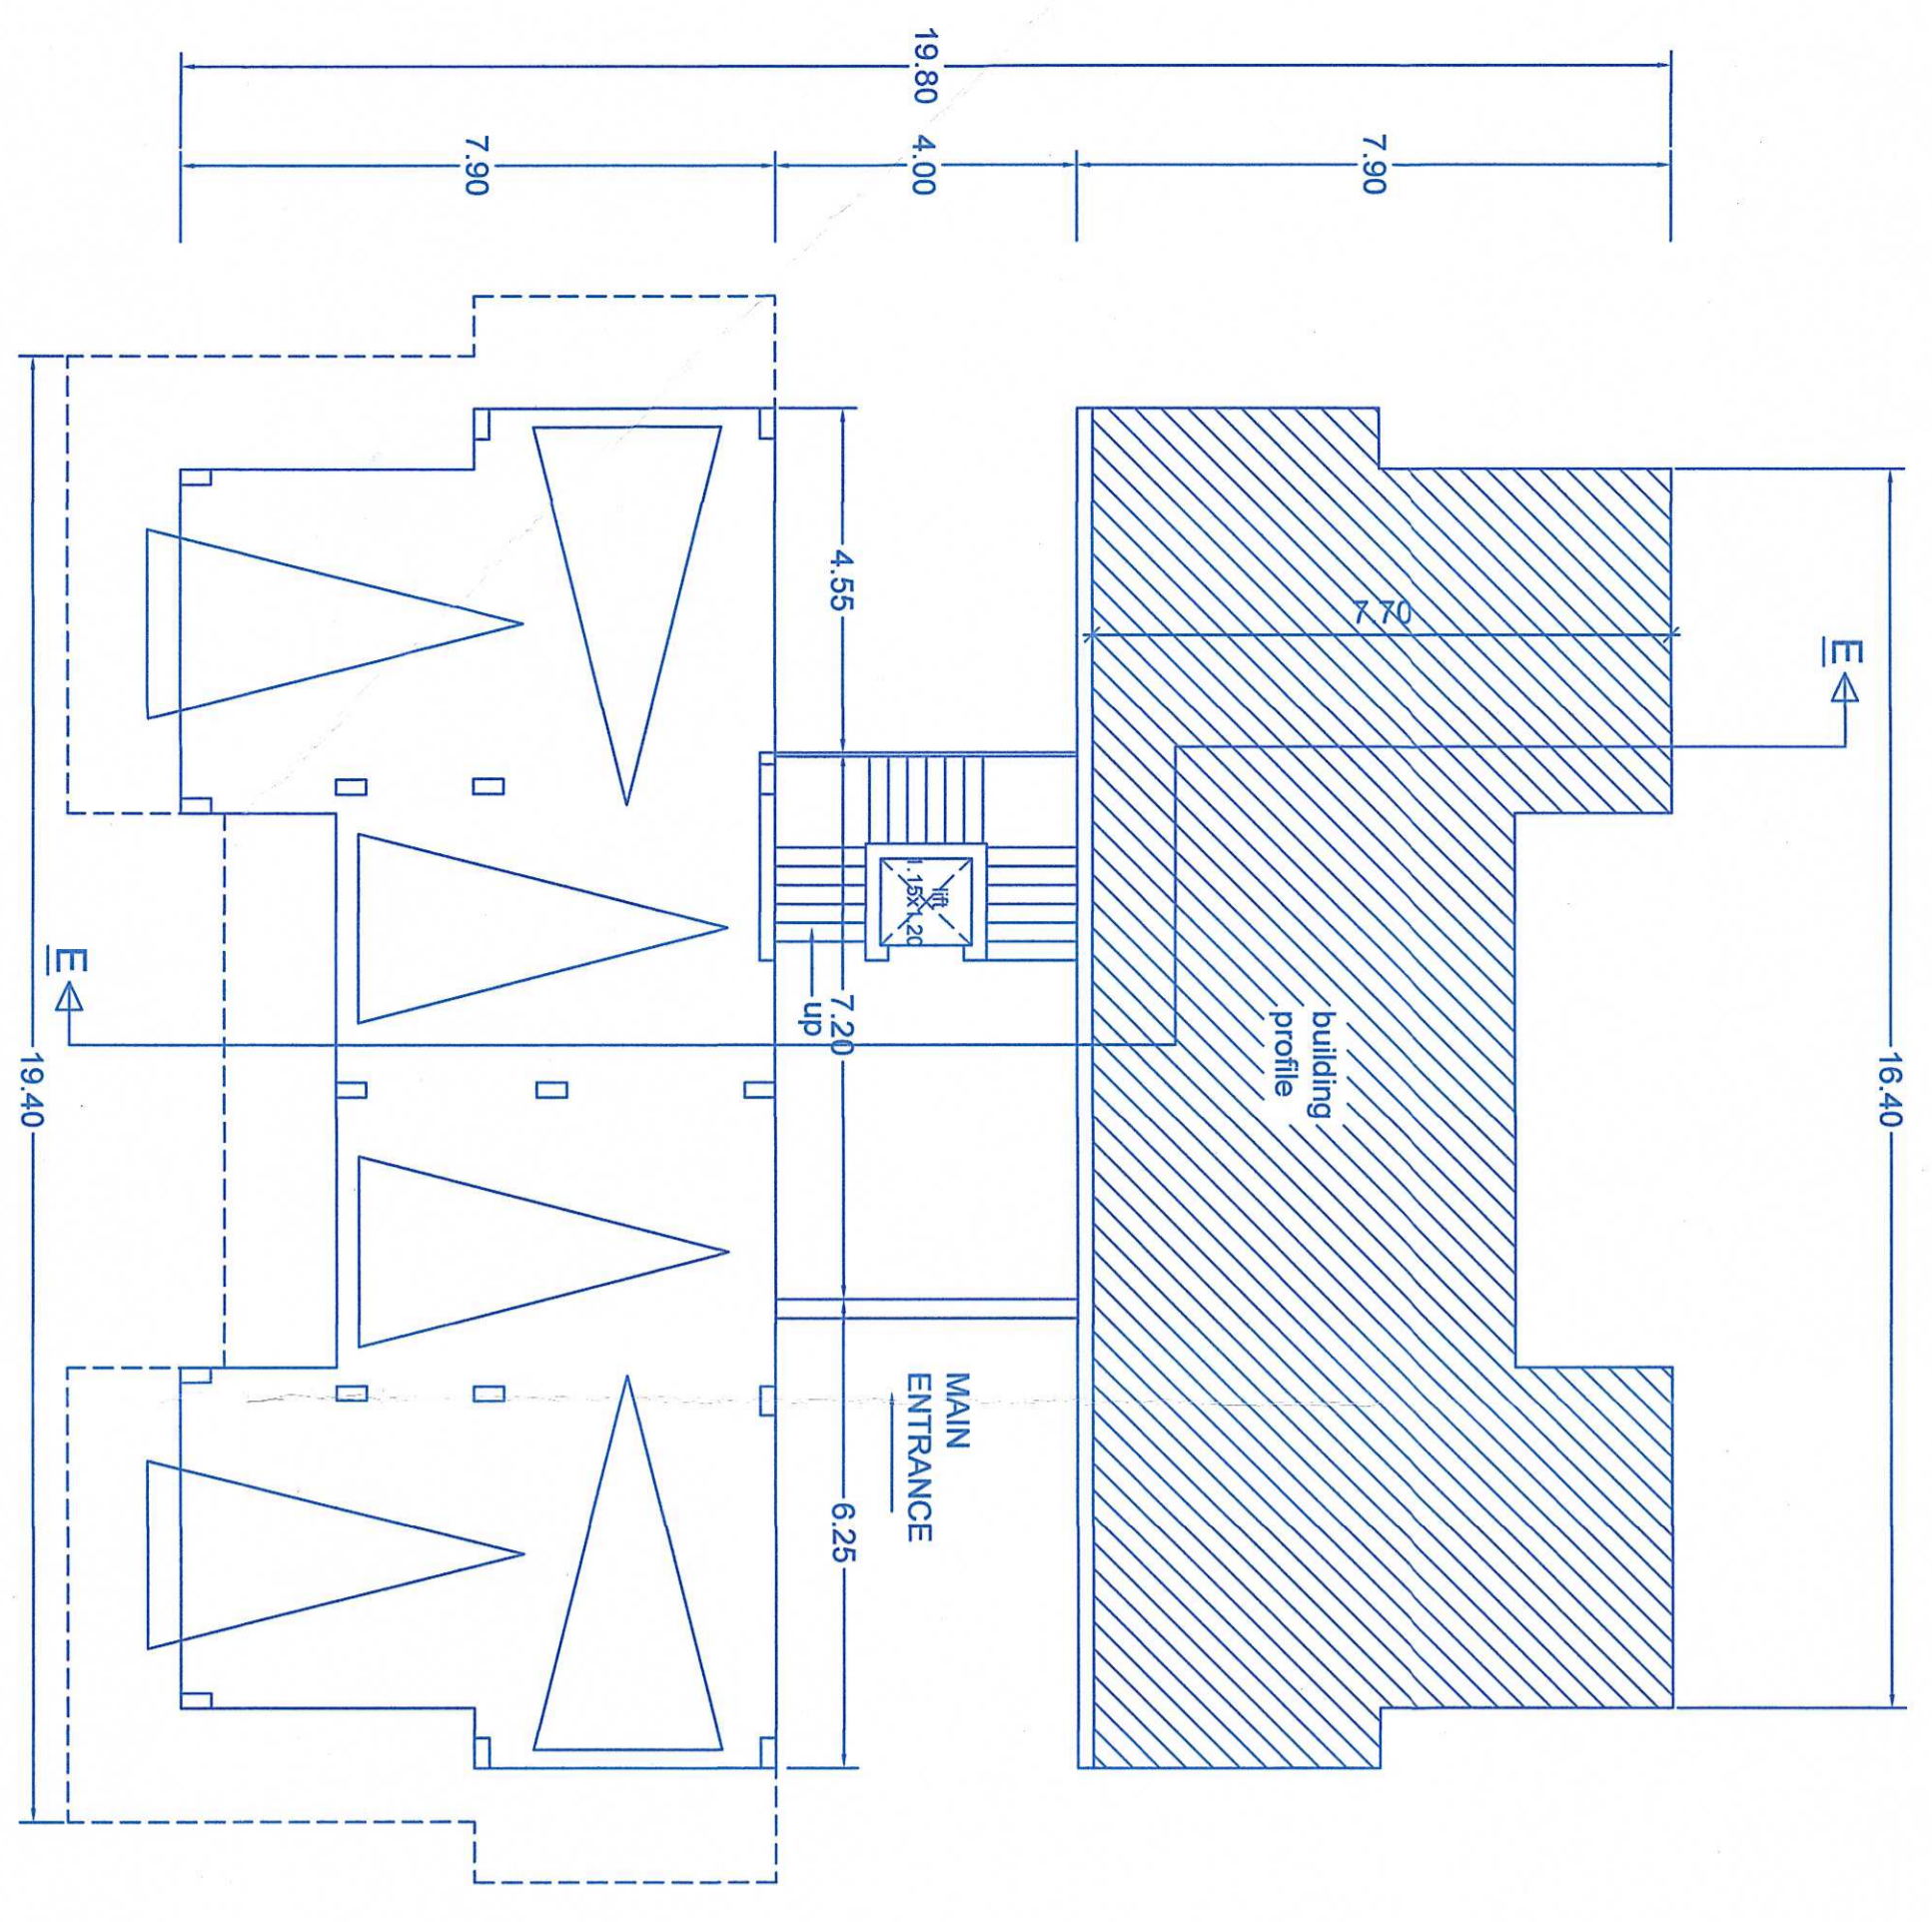


LOWER GROUND FLOOR PLAN 1:100

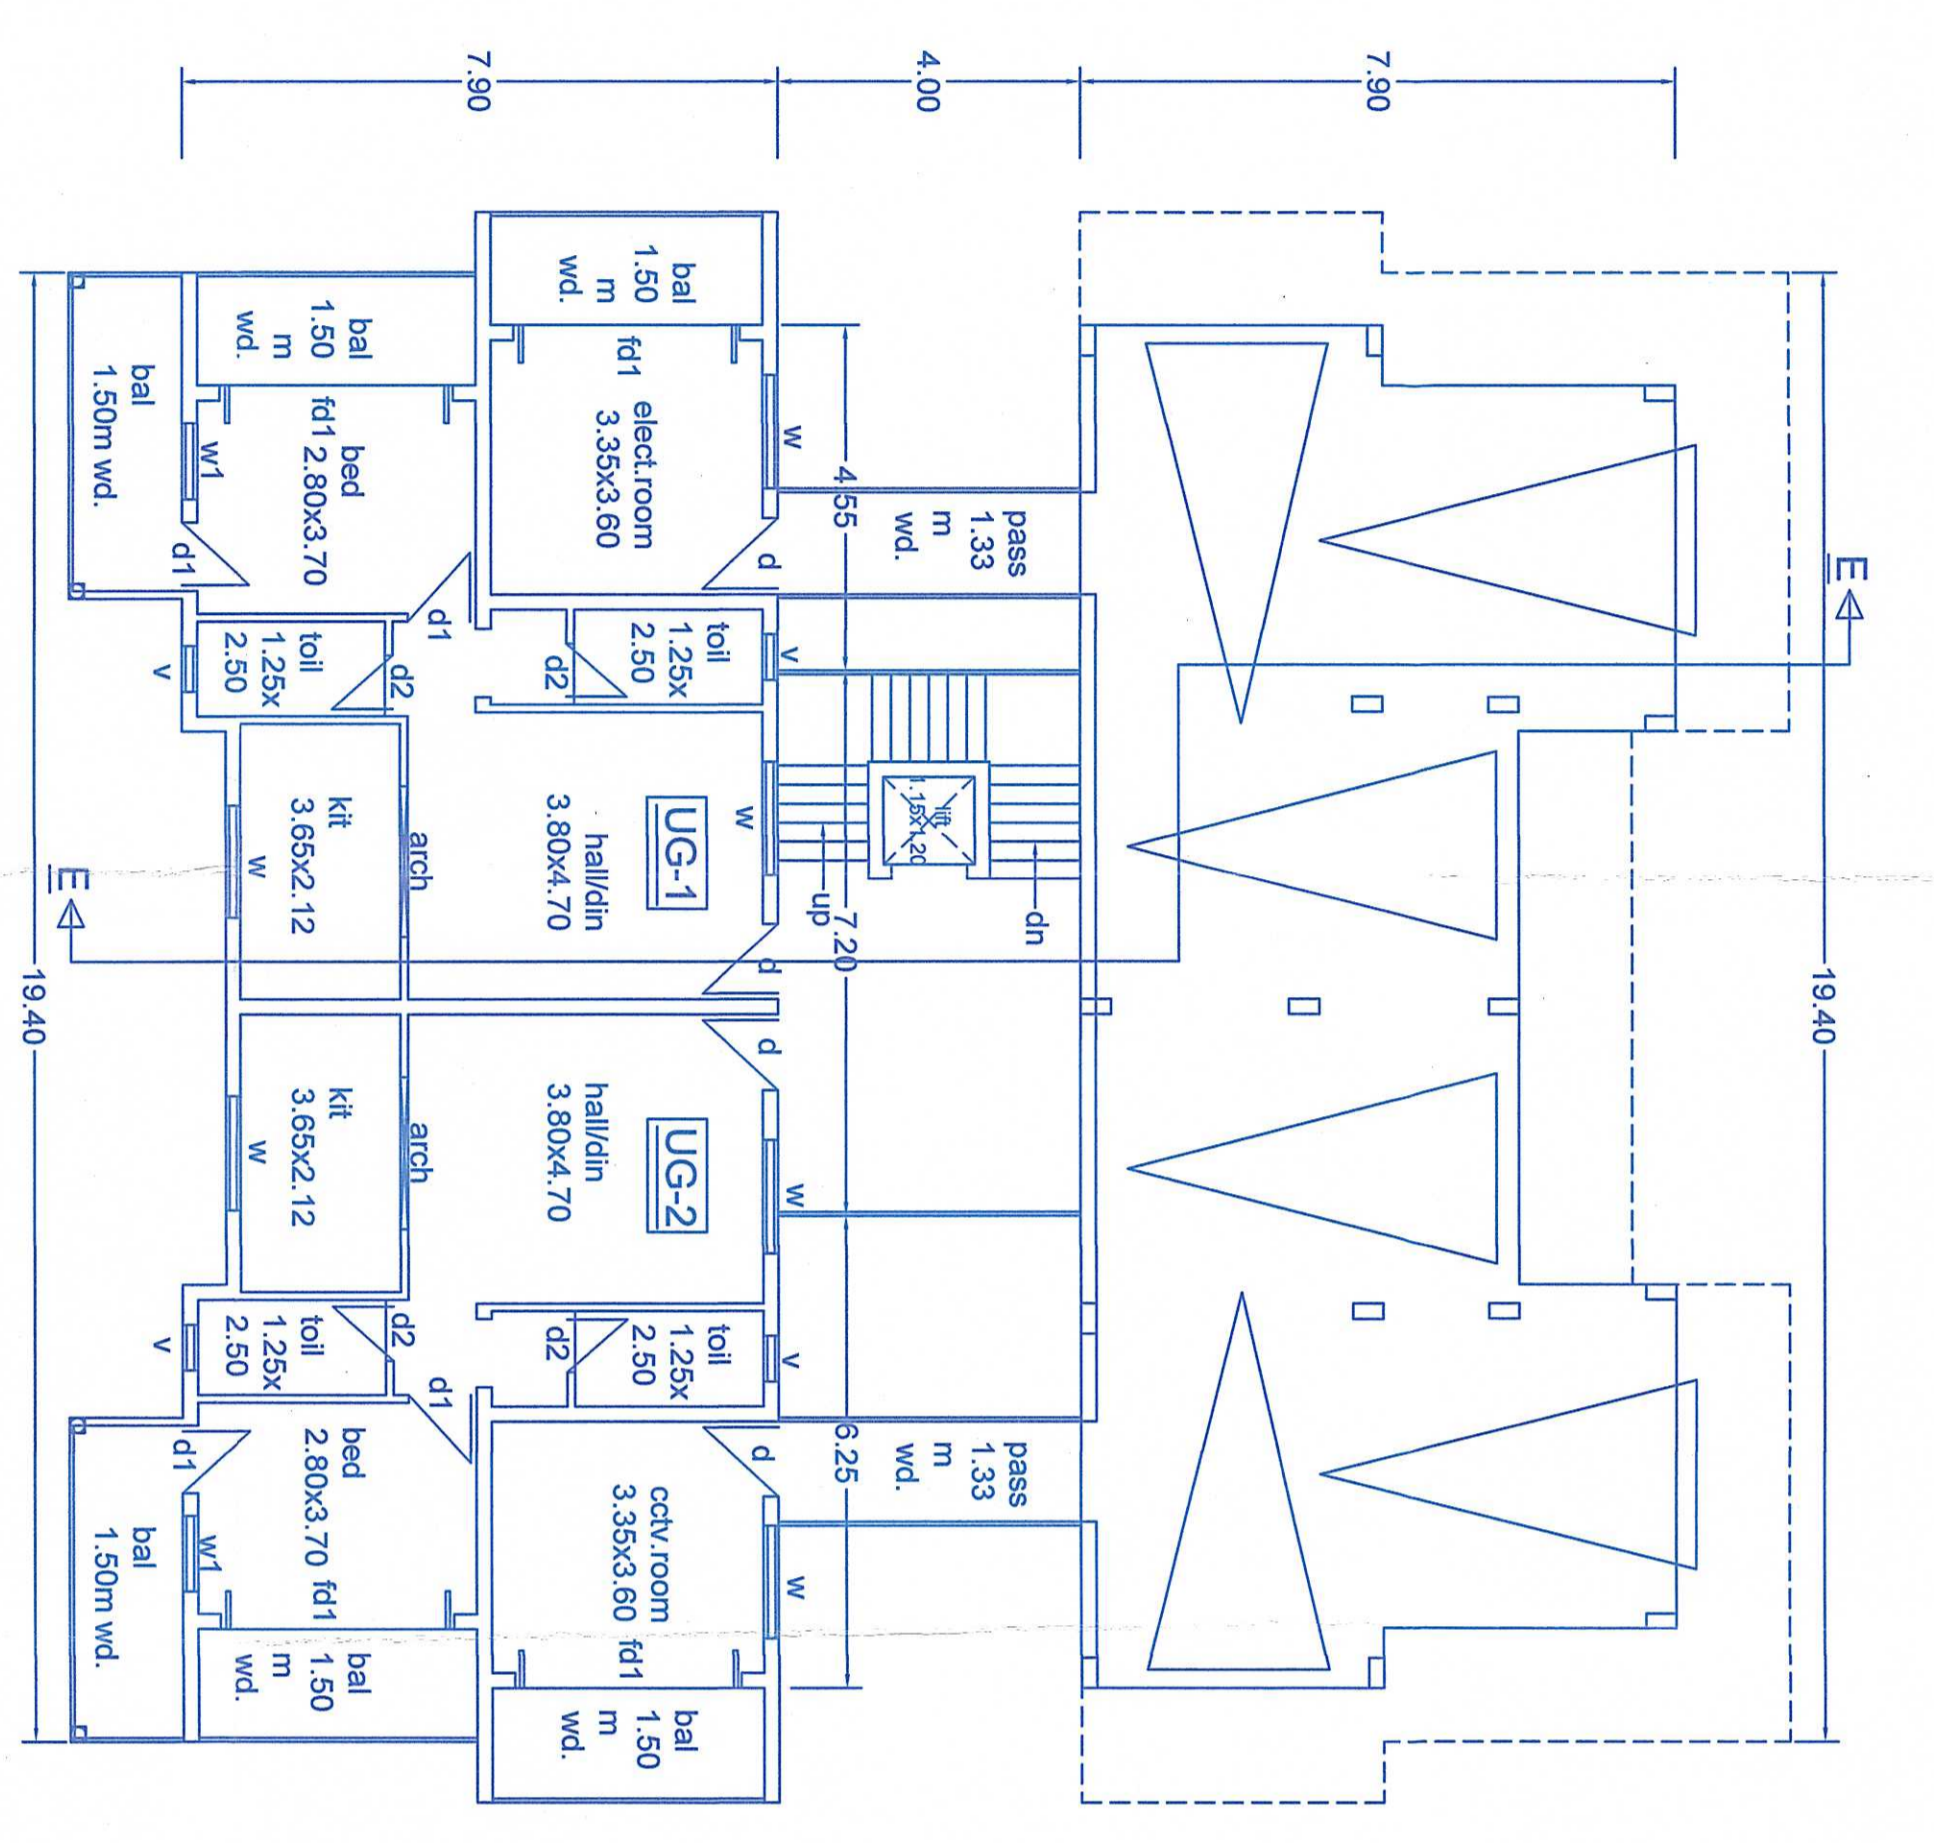

UPPER GROUND FLOOR PLAN 1:100

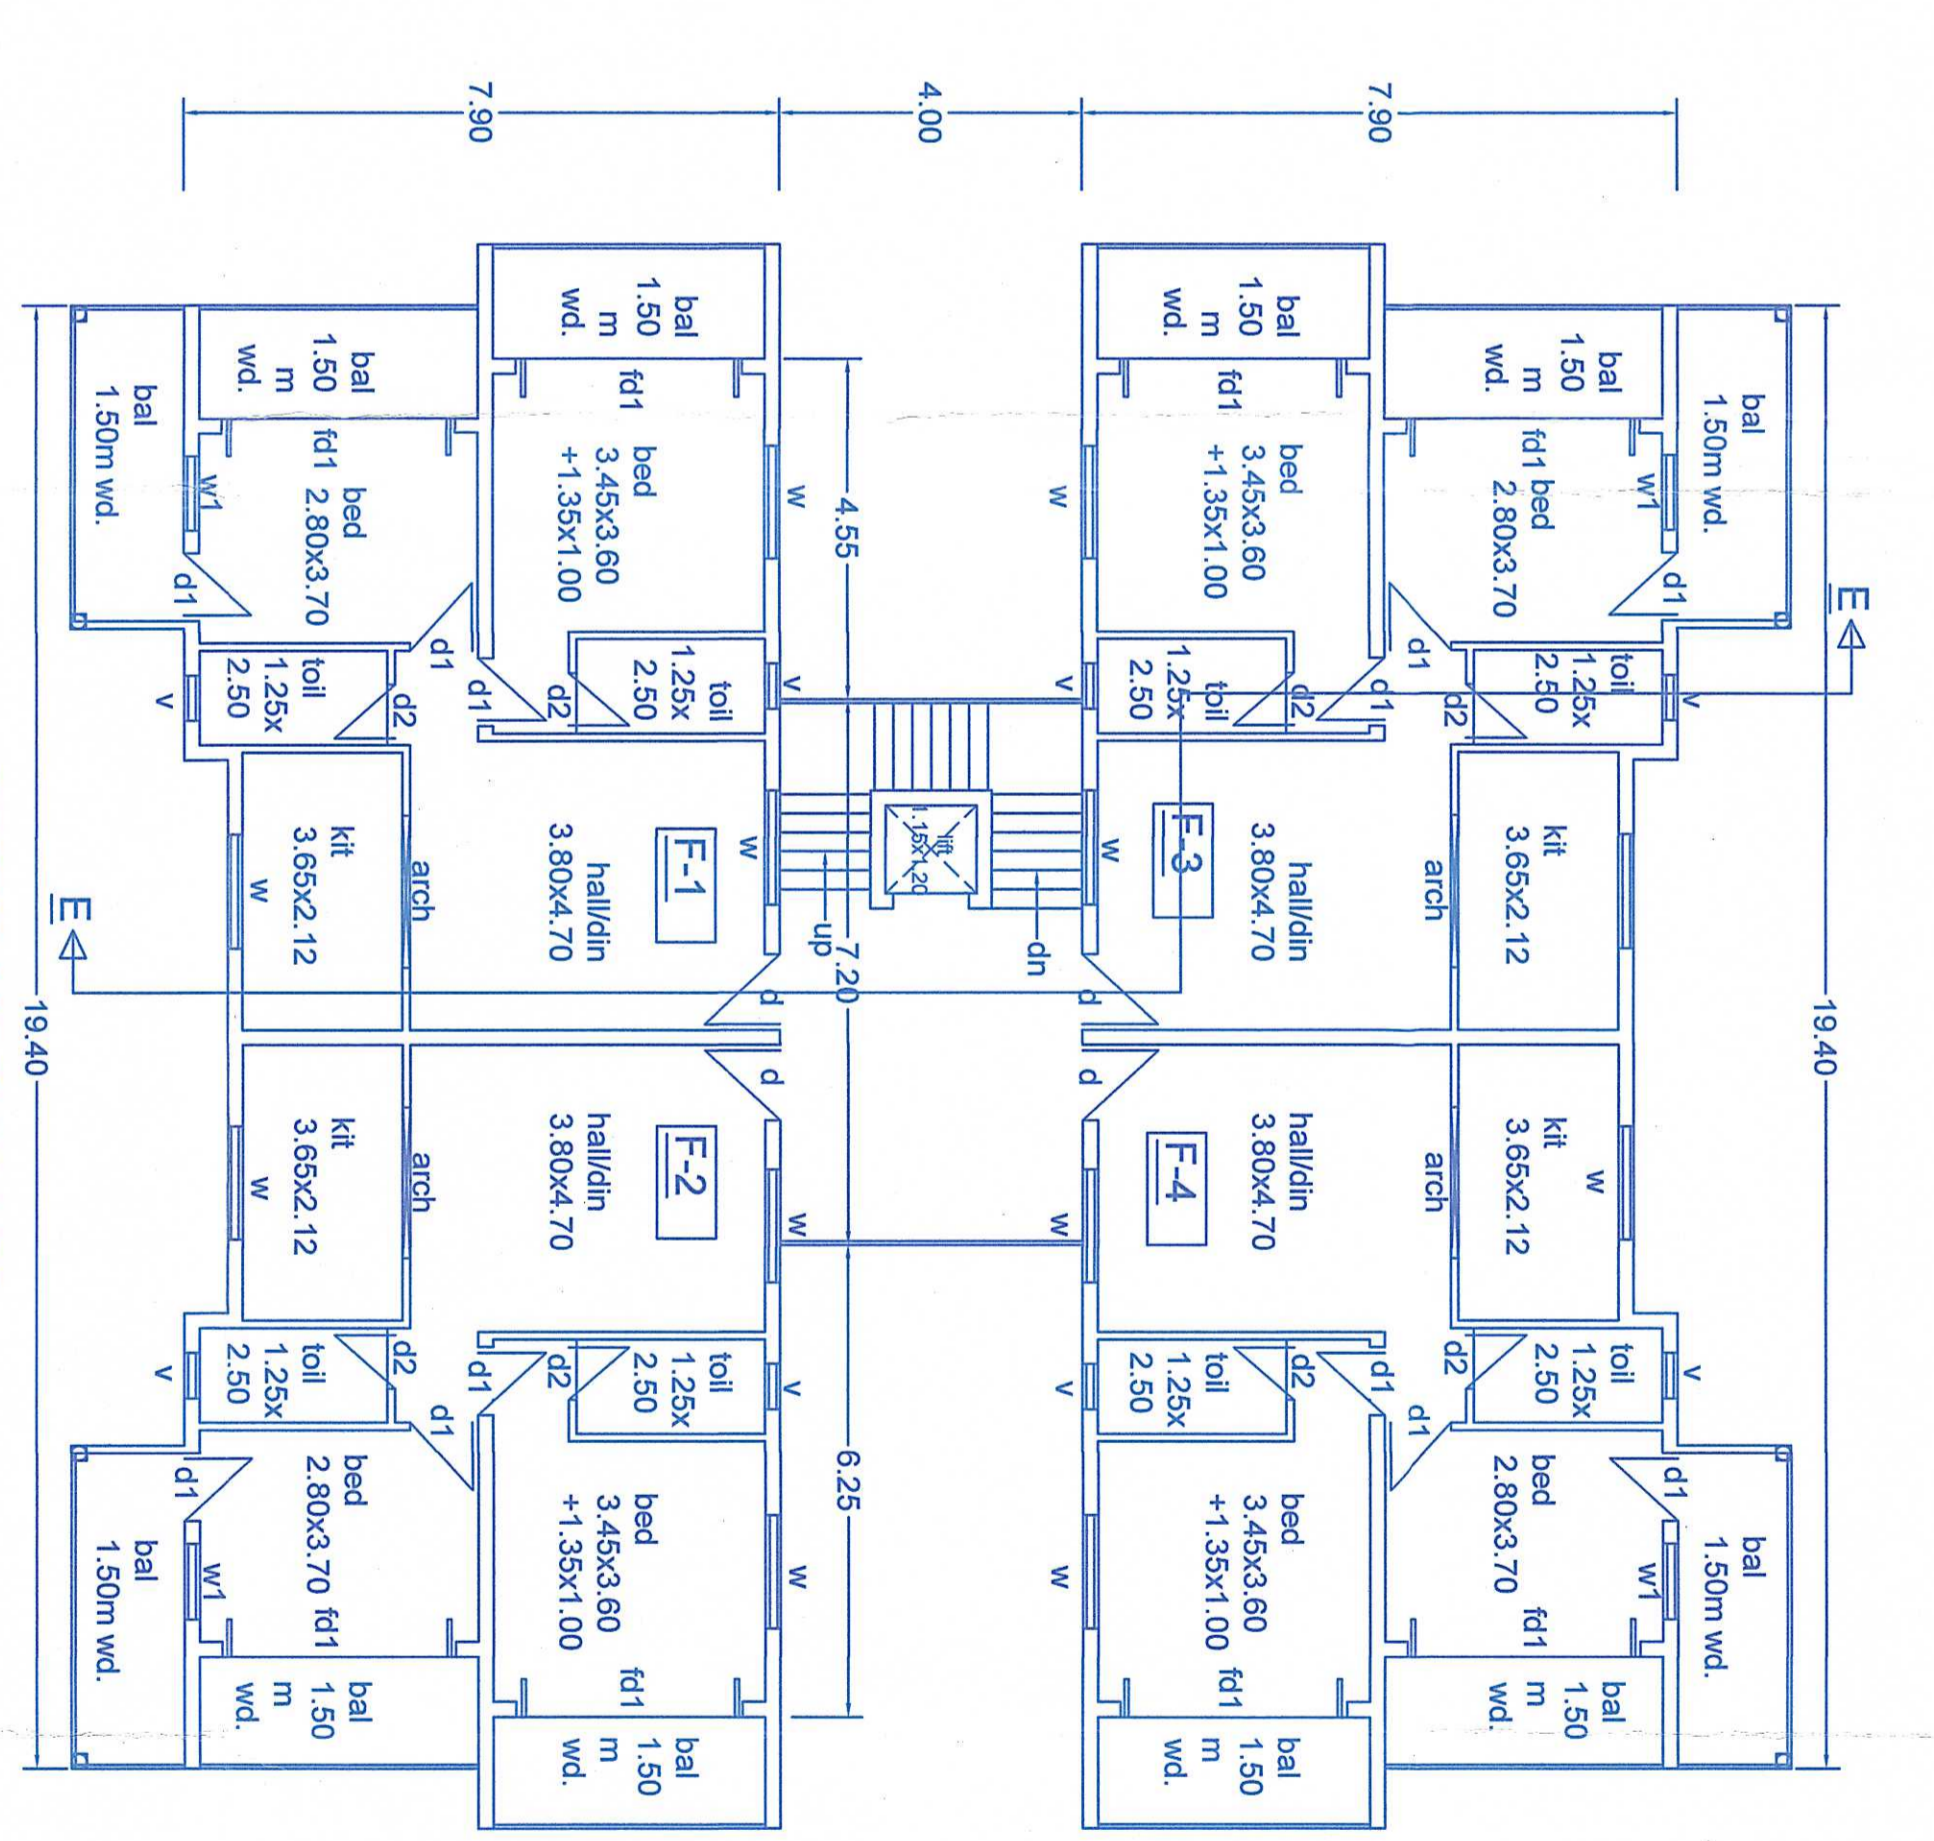

FIRST FLOOR PLAN 1:100

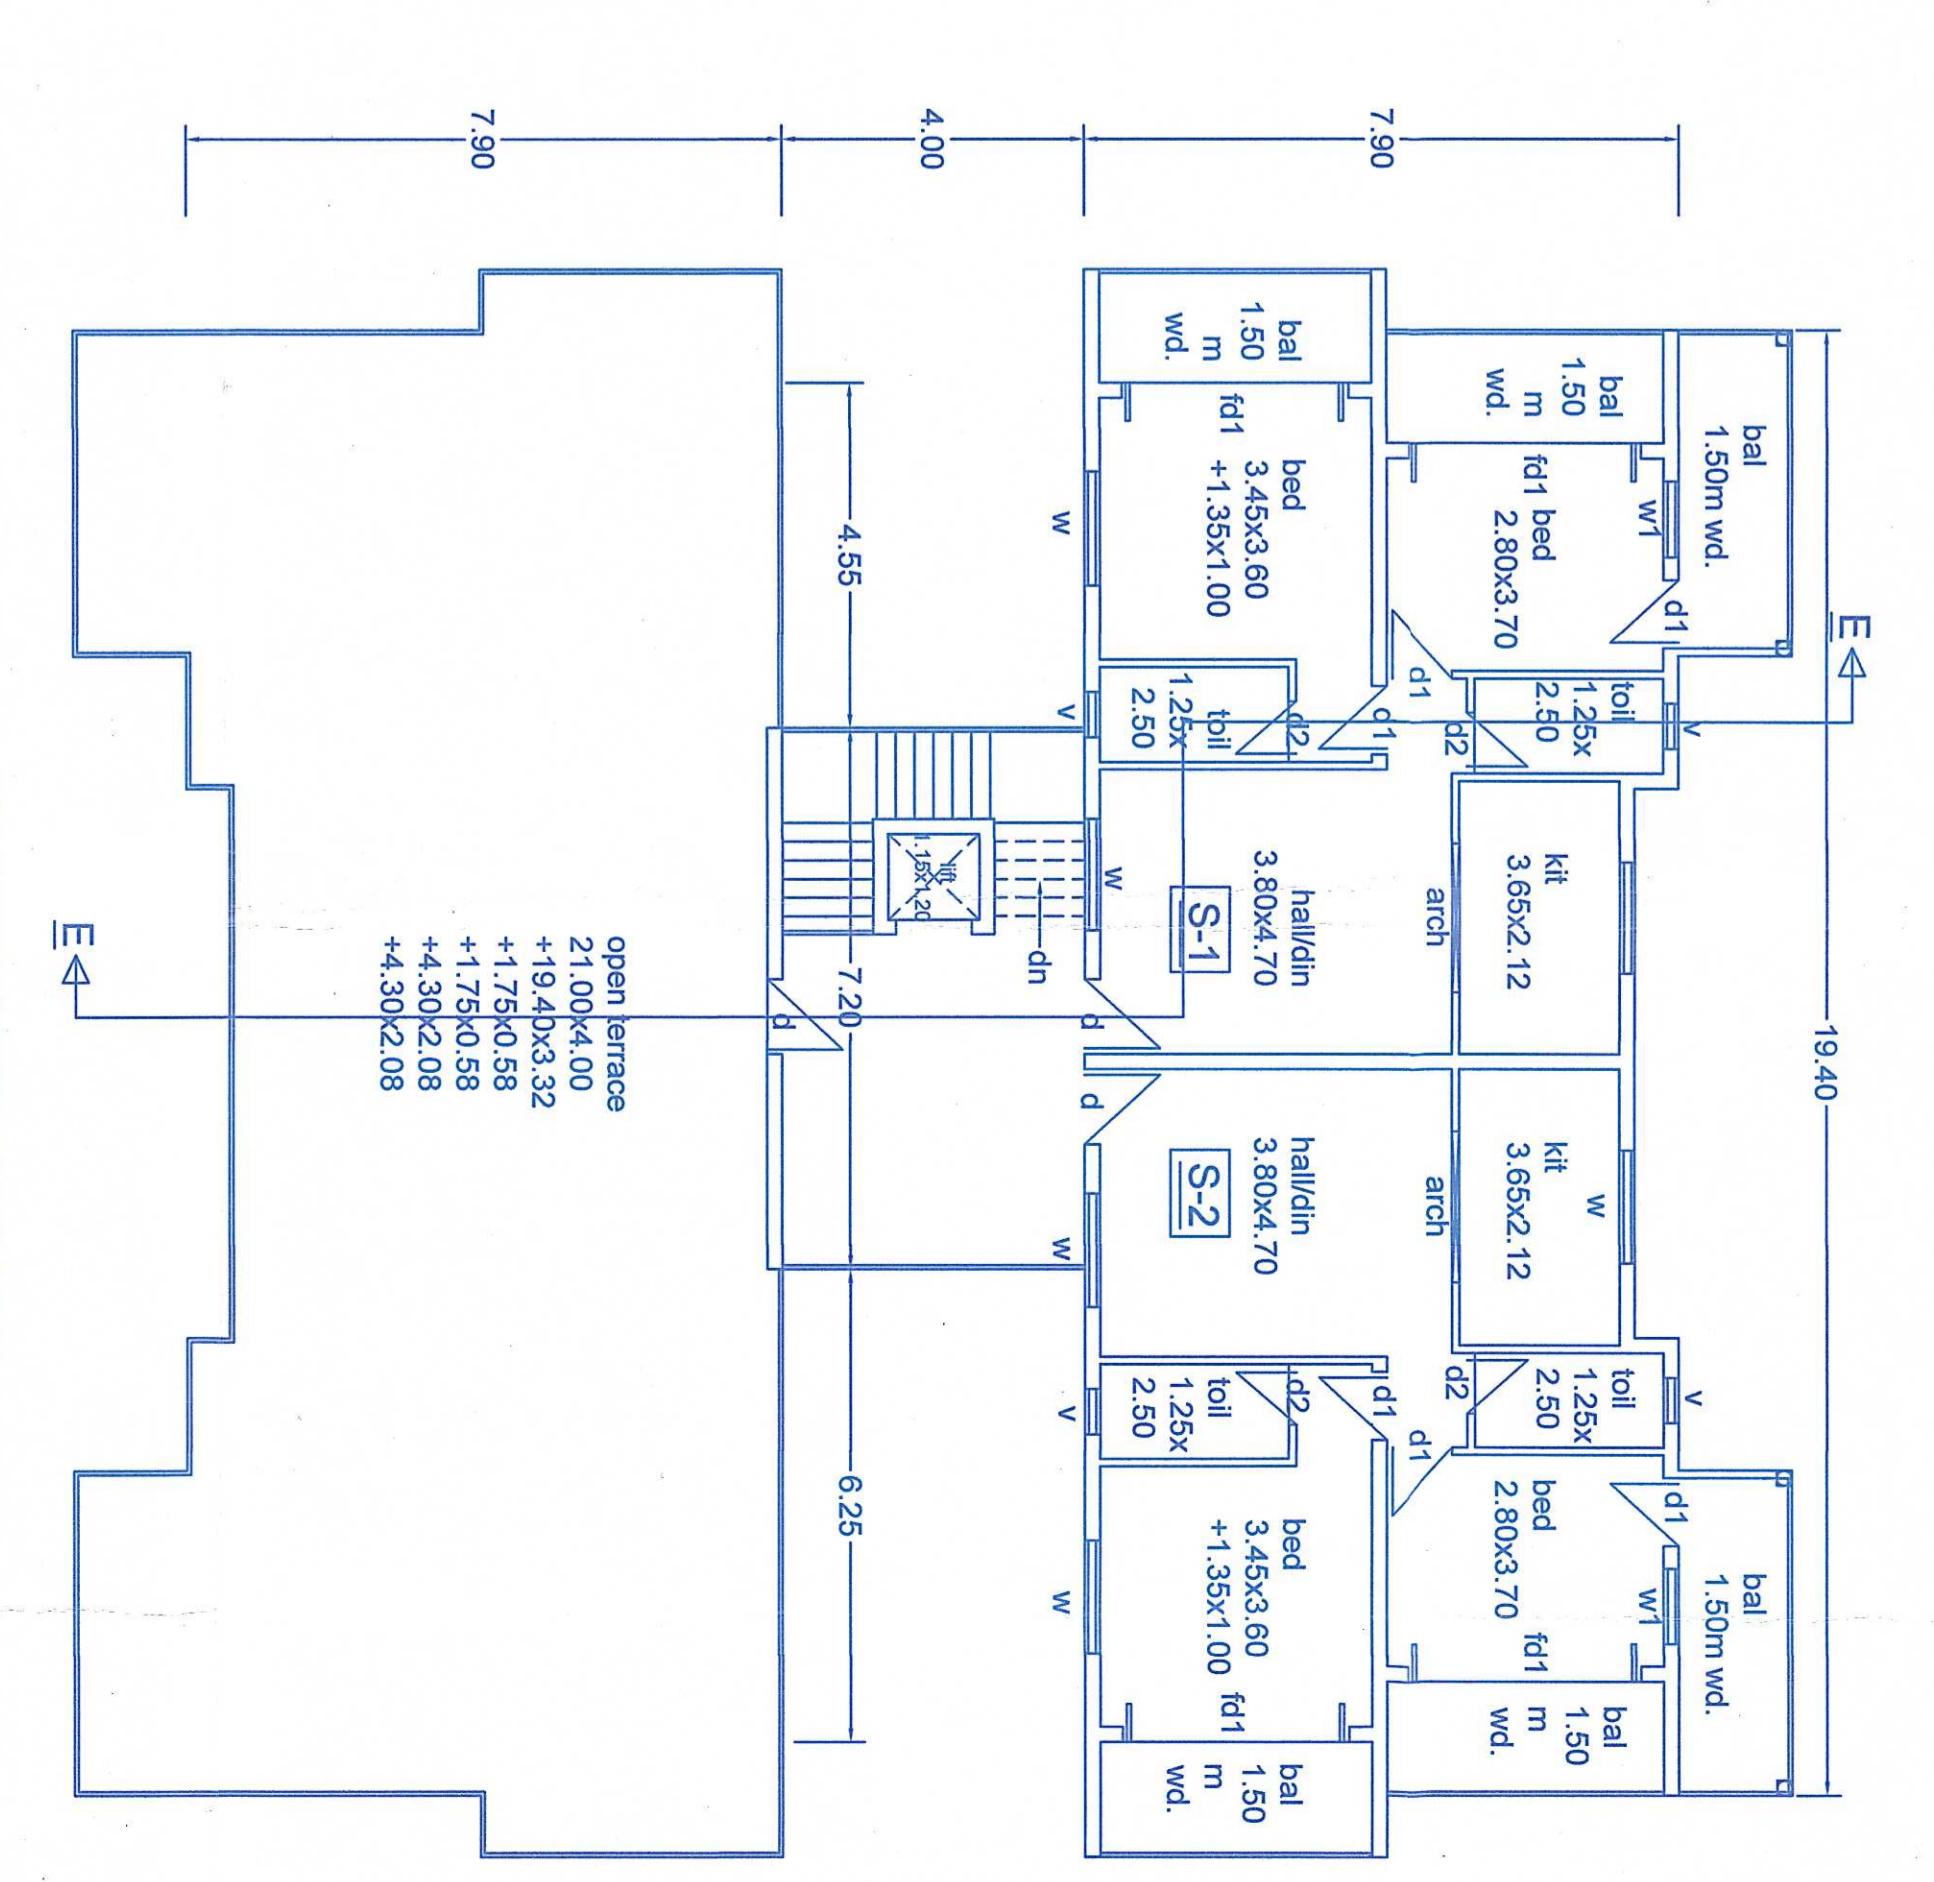

SECOND FLOOR PLAN 1:100

PROPOSED CONSTRUCTION OF RESIDENTIAL AND COMMERCIAL BUILDING, CLUB HOUSE, SWIMMING POOL, WELL AND COMPOUND WALL.
 ON SURVEY NO.87/5. AT ASSONORA BARDEZ - GOA.

Plan Approved and Passed
 Res. No. 47153
 Issued Dated: 28/11/2021
 With condition: V.P. Assonora
 VP, ASSONORA

OWNER
 ANILKUMAR
 ANILKUMAR

ENGINEER
 ANILKUMAR
 ANILKUMAR
 Reg. No. P/ENGINEER-289092
 Dargah, Goa 403 503
 TC# Reg. No. SE/00022019