



PERMISSION GRANTED WIDE CONSTRUCTION
 LICENCE NO. VPV/2007-2010/112-1

SECRETARY
 V. P. VELSAO - PALE

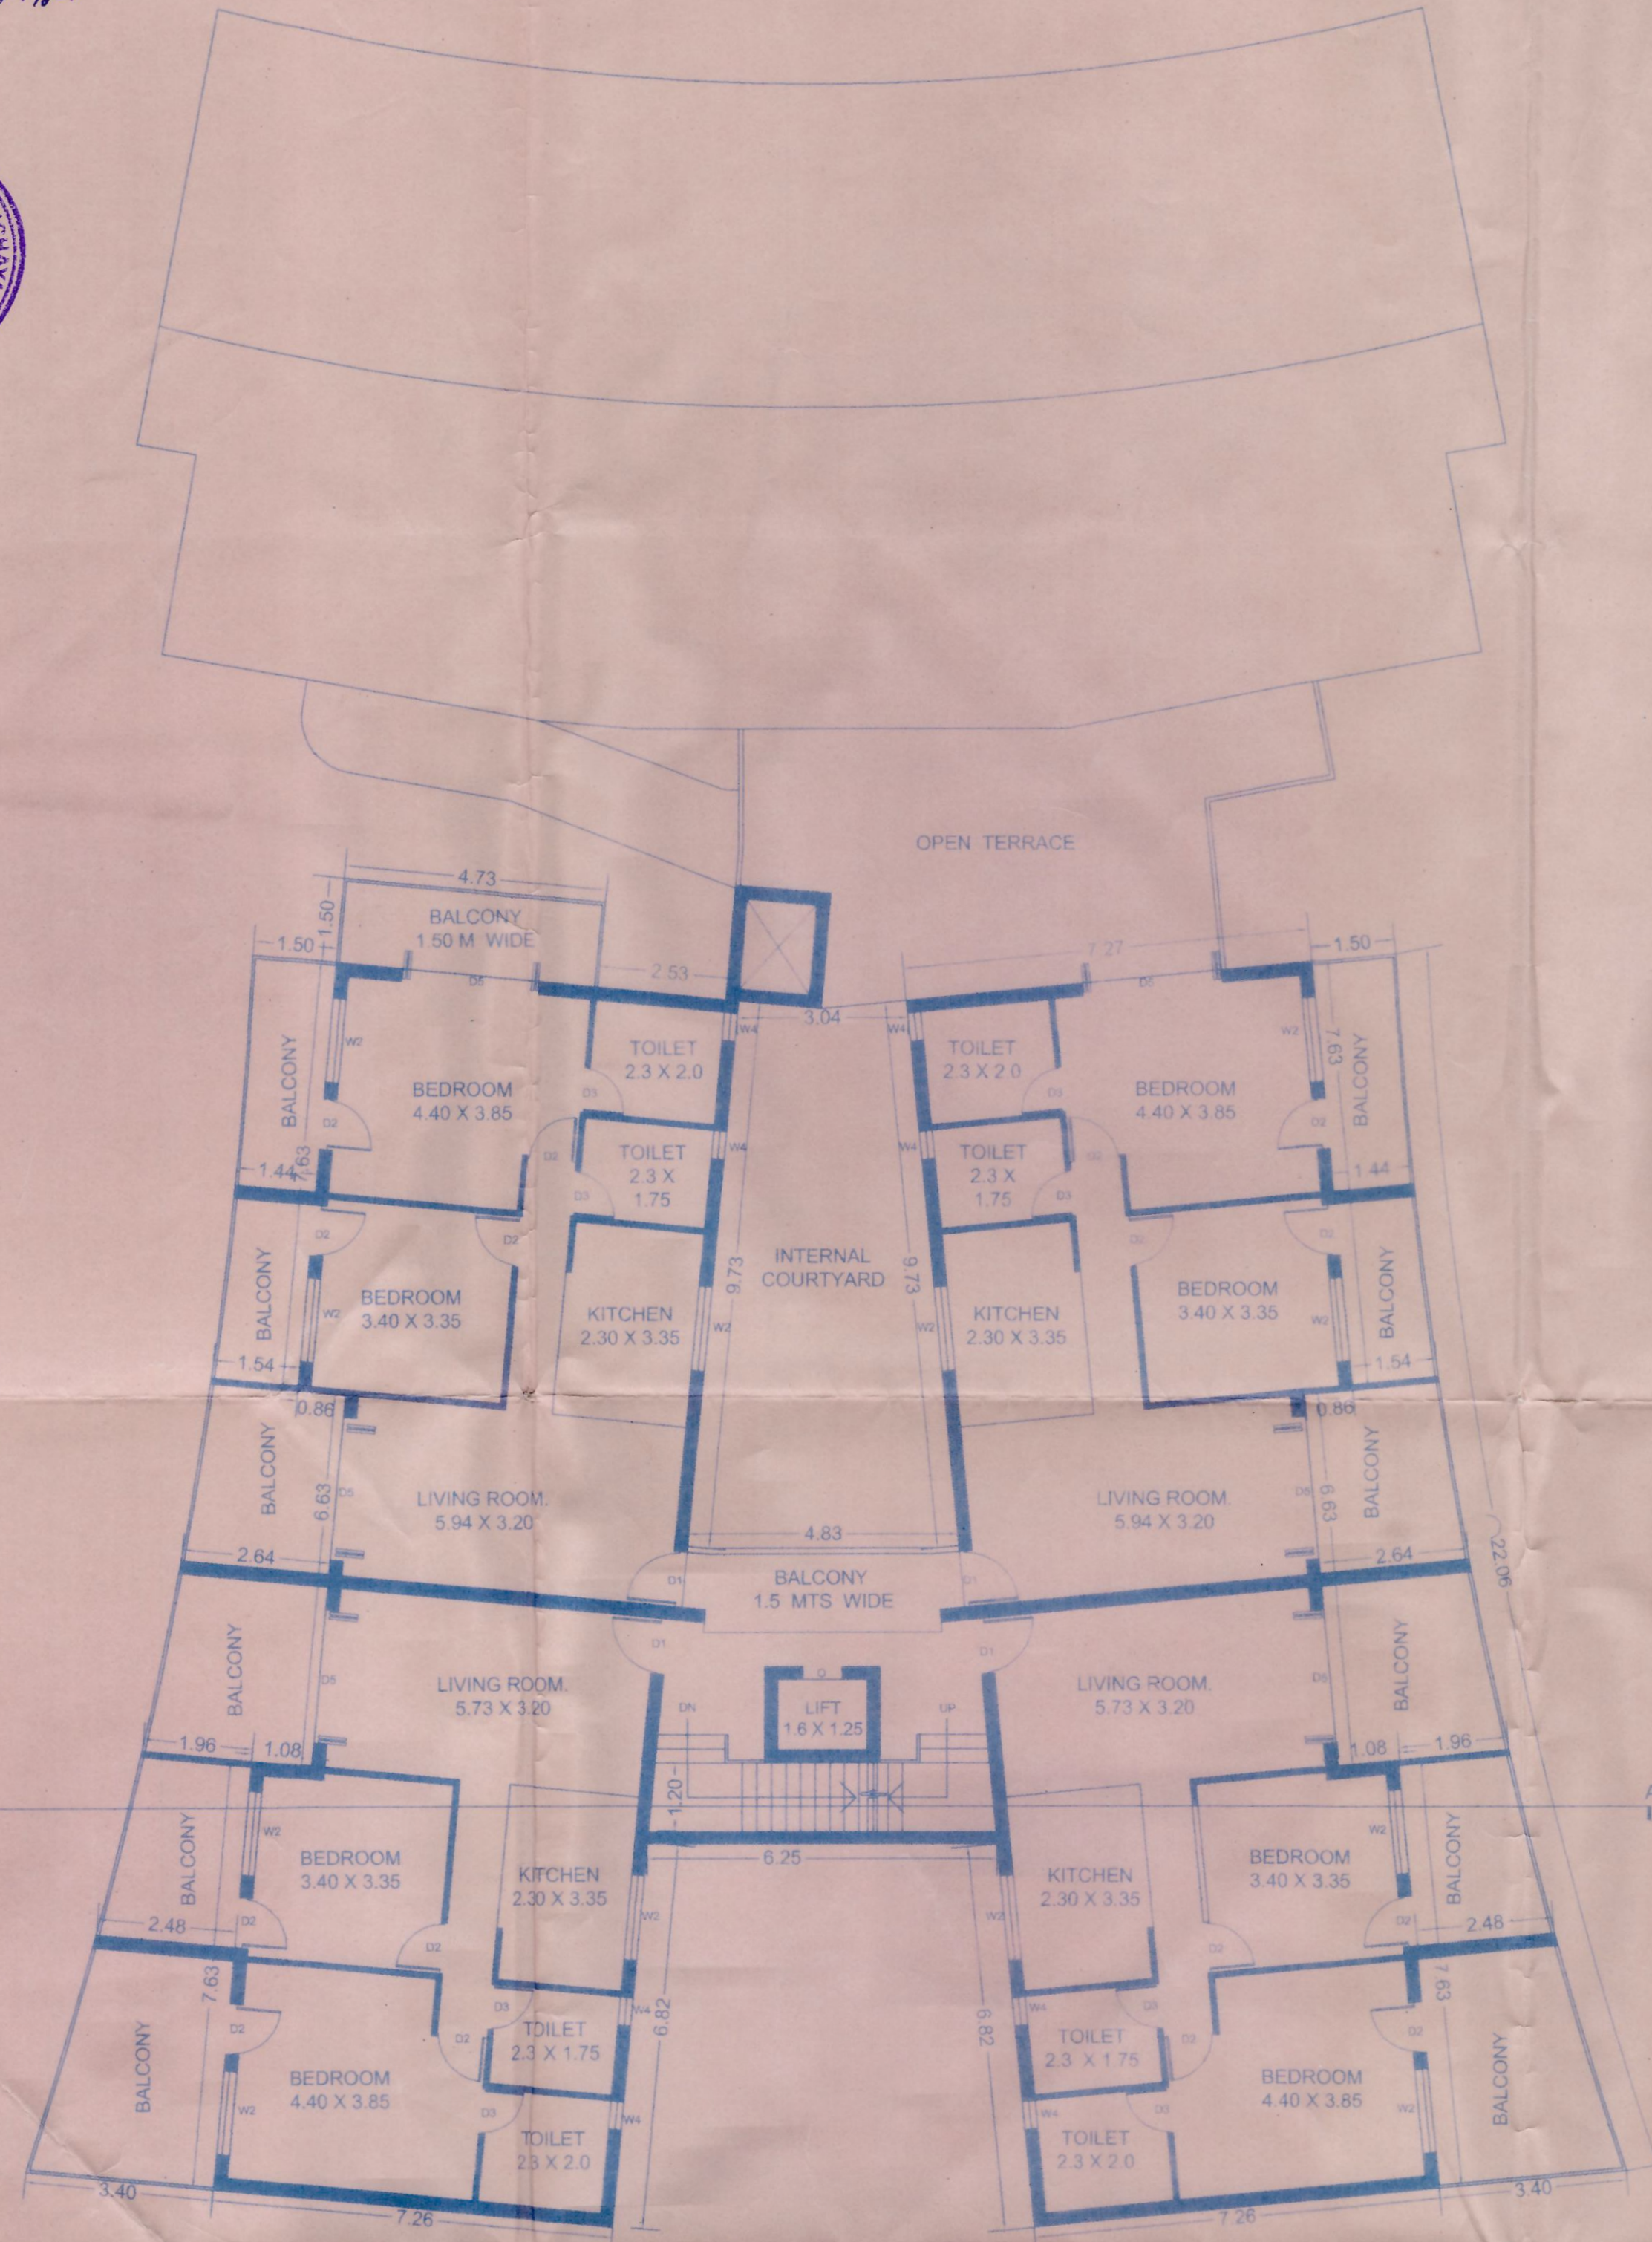

THIRD FLOOR PLAN SCALE 1:100

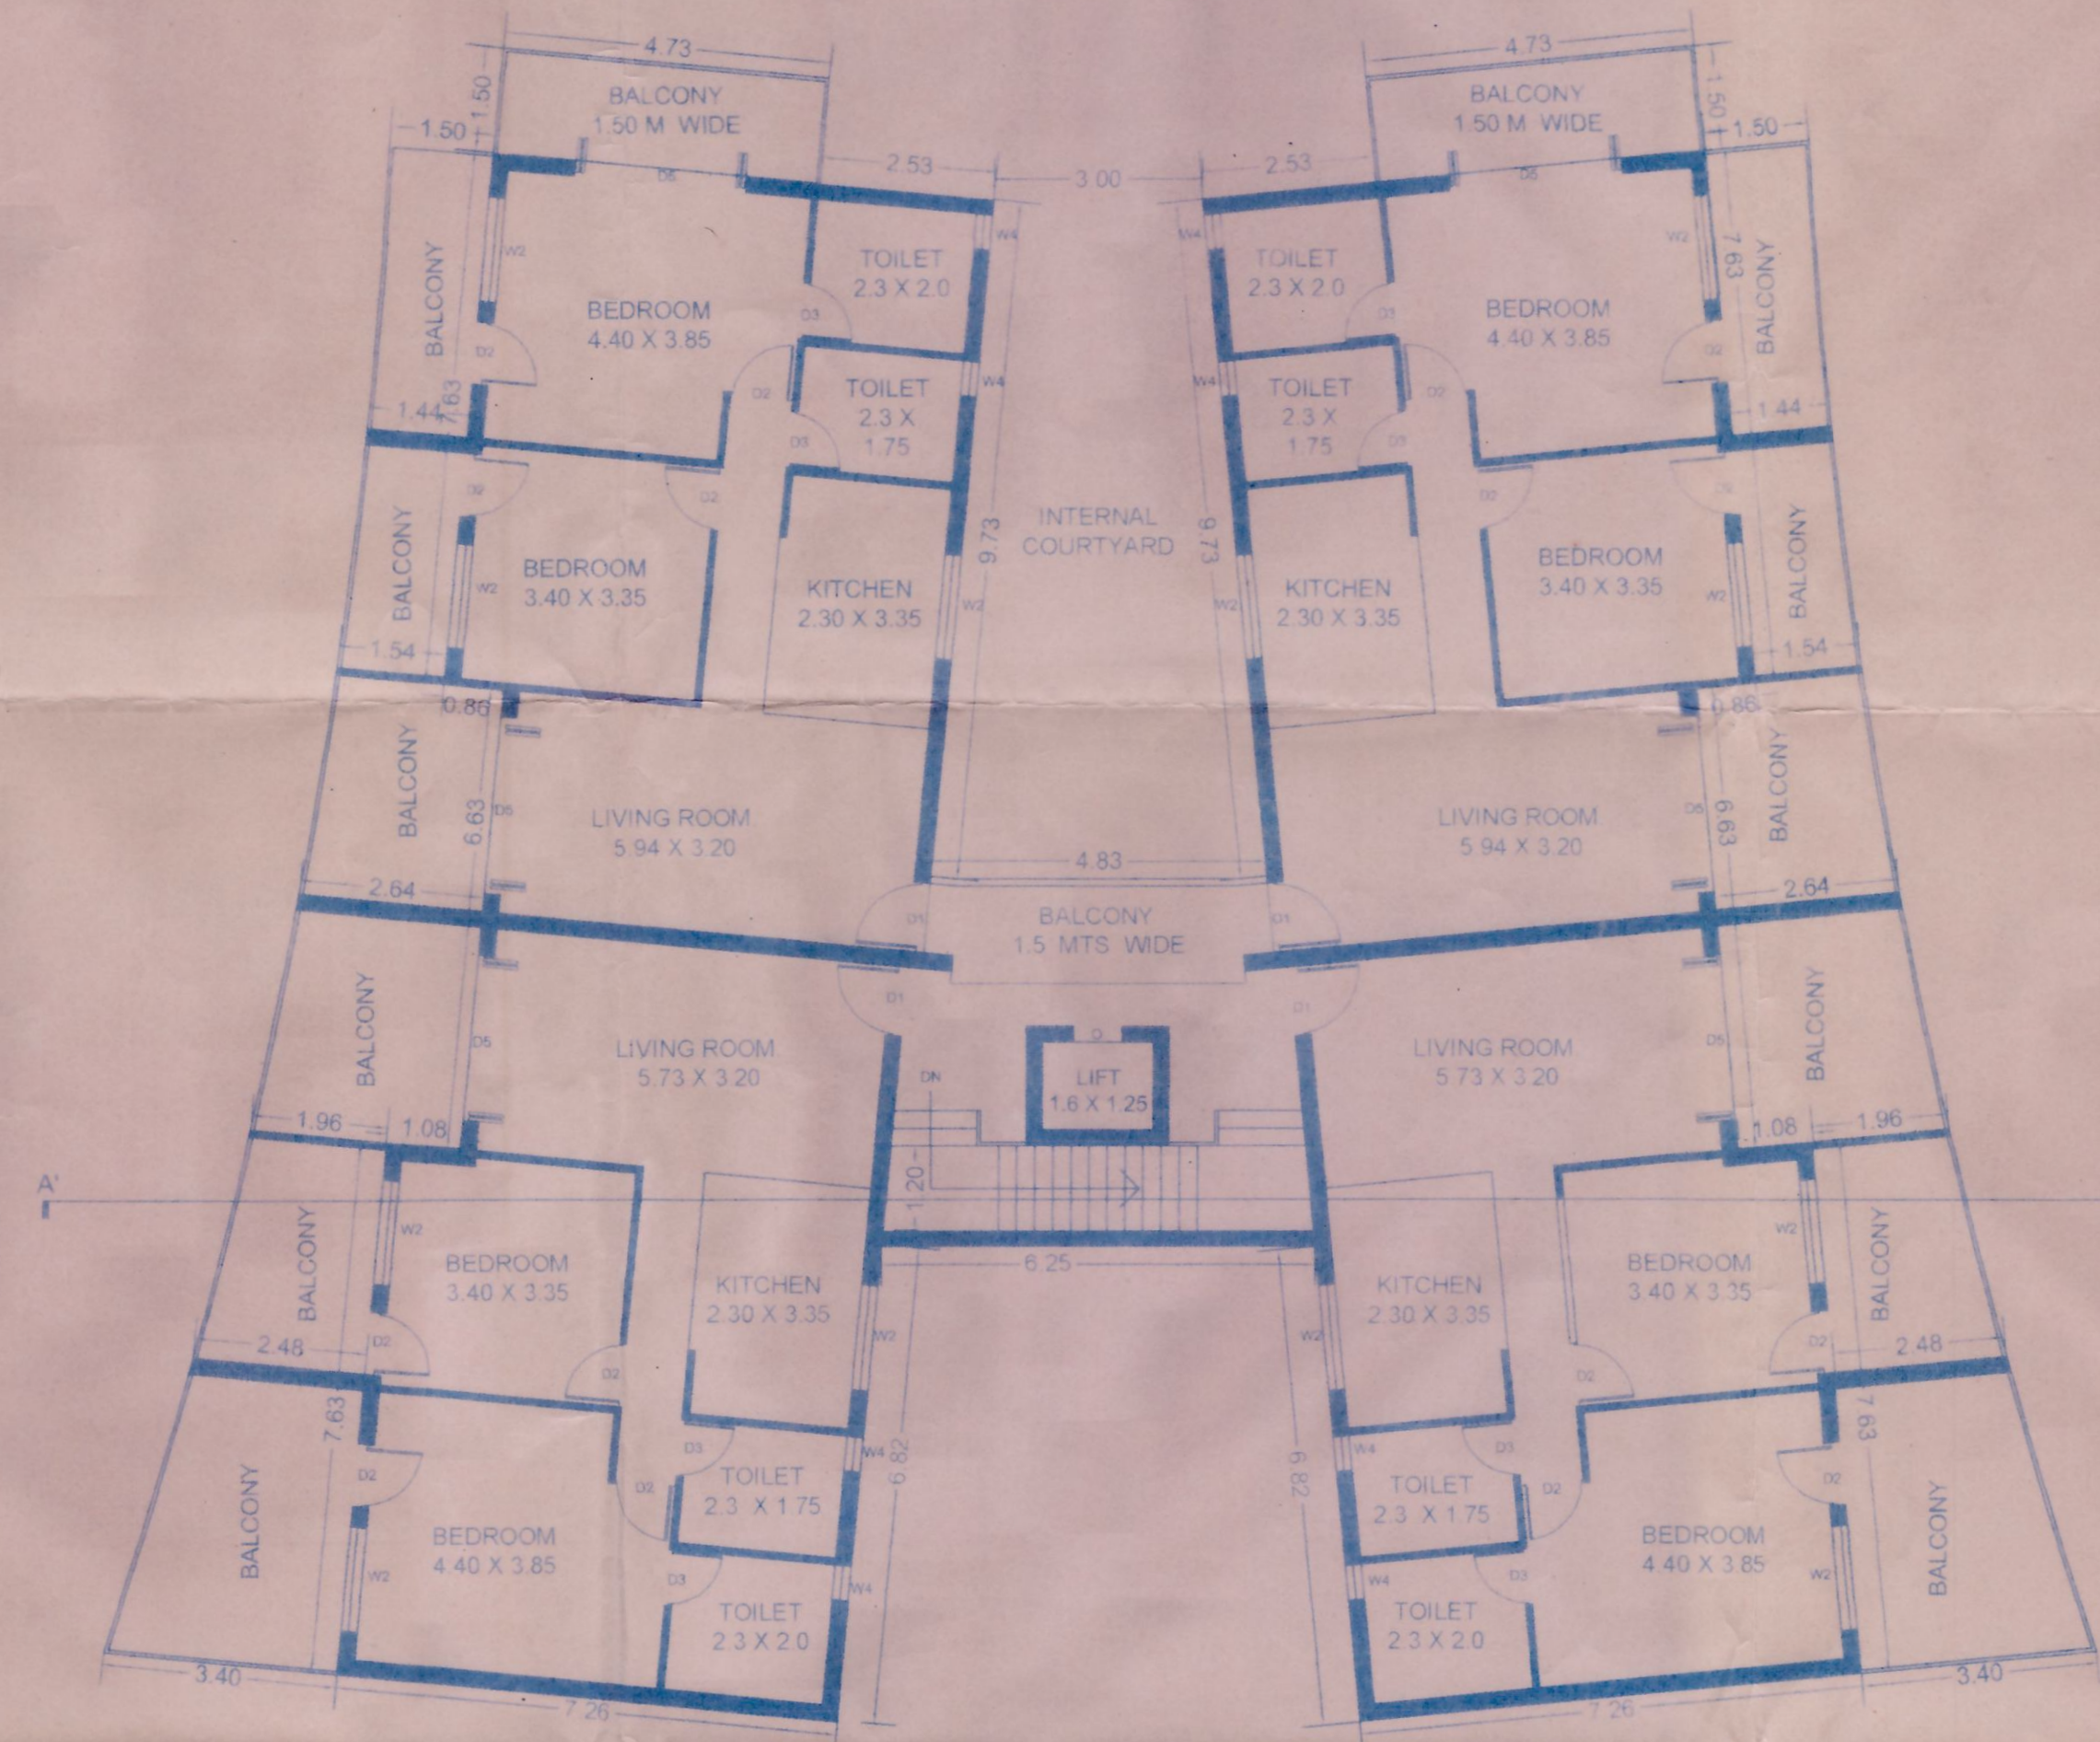

FOURTH FLOOR PLAN SCALE 1:100

SCHEDULE OF DOORS AND WINDOWS

NO	SIZE
D1	1.00 X 2.10
D2	0.90 X 2.10
D3	0.80 X 2.10
D4	2.40 X 2.50
D5	2.40 X 2.10
W1	1.50 X 1.50
W2	0.50 X 1.20
W3	1.50 X 1.20
W4	1.00 X 1.20

check letter No. DH/4596/4/MTP/09-10/570
 dated 14/1/2010
 regarding the plans.

[Signature]
 Associate Town Planner
 Town & Country Planning Dept
 Govt. of Goa

[Signature]
 OWNER

QUEENY REALTY PVT. LTD.
 QUEENYNAGAR, PALE
 MORMUGAO - GOA

GAUTAM V. DESAI
 ARCHITECT
 Regd. No. CA/2001/27339
 BARRETO BUILDING
 BERNARDO F. COSTA ROAD
 MARGAO, GOA - 403 601

[Signature]

GAUTAM DESAI
 ARCHITECT & GOVT REGISTERED VALUER
 C O A REGD NO CA/2001/27339
 P W D REGD NO ARCH 260/2002
 BARRETO BUILDING, BERNARDO F. COSTA RD,
 MARGAO - GOA, 403601

NOTE : ALL DIMENTIONS ARE IN METER

PROPOSED RESIDENTIAL PROJECT IN SURVEY NO.48/6 & 51/1 OF VILLAGE PALE,
 MORMUGAO - GOA. FOR QUEENY REALTY PVT LTD.