


NOTIONAL REPRESENTATION OF UNDIVIDED LAND AREA  
OF MVR SEAVIEW HOMES PVT. LTD - PHASE-4  
(REPRESENTATION SHOWN FOR RERA REGISTRATION ONLY)

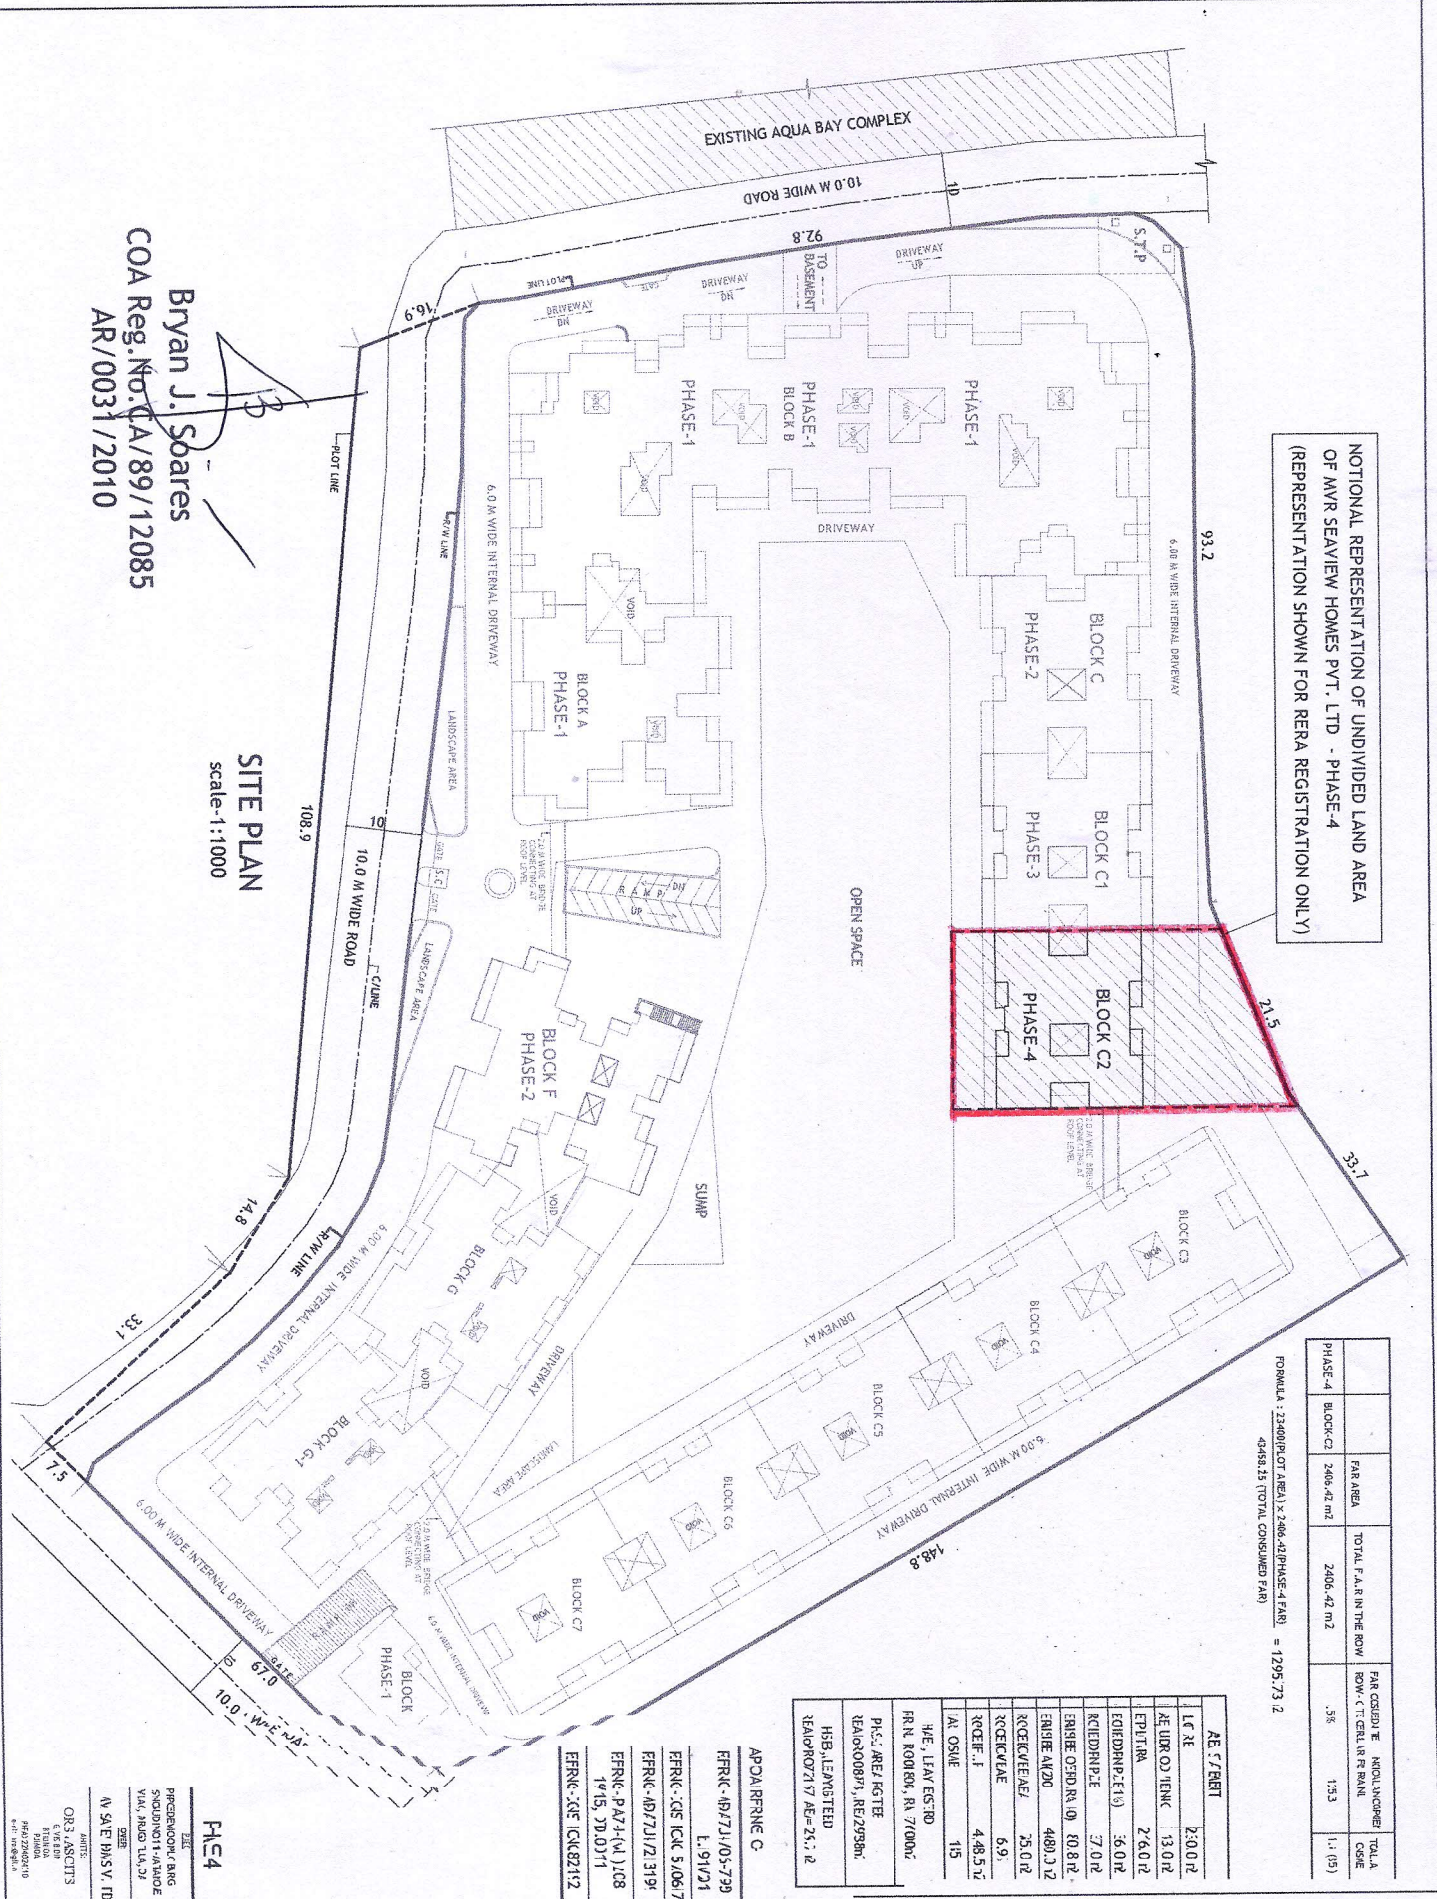

Bryan J. Soares  
COA Reg. No. CA/89/12085  
AR/0031/2010

SITE PLAN  
scale-1:1000

FORMULA : 2360(LOT AREA) x 2406.42(PHASE-4 FAR) = 1295.73.2  
4958.35 (TOTAL CONSUMED FAR)

PHASE-4	FAR AREA	TOTAL FAR IN THE ROW	FAR COSED TO ROW - (TOTAL FAR IN ROW) / 1.1 (05)
BLOCK C2	2406.42 m <sup>2</sup>	2406.42 m <sup>2</sup>	.58
PHASE-4			15.33
			1.1 (05)

AE 57 RFT	AE 57 RFT
16 XE	230.012
AE LDR CO TENK	13.012
EPITR	26.012
EHDNDP-ET(1)	56.012
REHDNDP-2E	57.012
ENRGE OSD R(1)	10.812
ENRGE AN20	489.112
RCCEVE/AE	25.012
RCCEVE/AE	6.912
RCCEVE/AE	4.8512
AE OSME	15
1/2E, LEAV EGSTD	
FR R ROOM, RA 7000m	
PH-1, ARE 437E	
REAS000871, RE2990m	
HSB, LEAVGSTD	
REAS000217 AE=25.1.2	

- APDA RFRNG C
- FRRIC-18/71/05-790
  - E.91/21
  - FRRIC-05 ICK 5.06/7
  - FRRIC-18/71/21-319
  - FRRIC-P474-14.108
  - 14/15.20.0171
  - FRRIC-05 ICK 212

PREPARED BY: ANJAN K. SINGH  
DRAWN BY: ANJAN K. SINGH  
DATE: 14/05/2010  
SCALE: 1:1000  
PROJECT: MVR SEAVIEW HOMES PVT. LTD

DATE: 14/05/2010  
SCALE: 1:1000  
PROJECT: MVR SEAVIEW HOMES PVT. LTD